
Item	Description	Qty	Sign Area	Allowed
A1	Main ID Sign	1	70.00	72.00
A2	Tenant Panels	2	12.00	12.00
A3	Tenant Panels	2	12.00	12.00
В	Wall Sign - Script 5.0' (red)	1	37.71	262.49
C	Wall Sign - Script 5.0' (red)	1	37.71	102.49
D	Wall Sign - Icon 6.0'	1	36.00	102.49

Item	Description	Qty
K1	DOT - Handicapped Parking	2
K2	DOT - Handicapped Parking (Van)	1
М	DOT - Stop (30")	2
N	DOT - Stop / Do Not Enter	3
0	DOT - Do Not Enter	1
H1-H2	Menu Board (Lane 1 and 2)	2
CB-1	Clearance Bar (single) 13.00'	2
FP	Flag pole (25') High Wind	1
	Push Pull Graphics	1
	Vestibule Graphics	2
	Vinyl Door Graphics	1

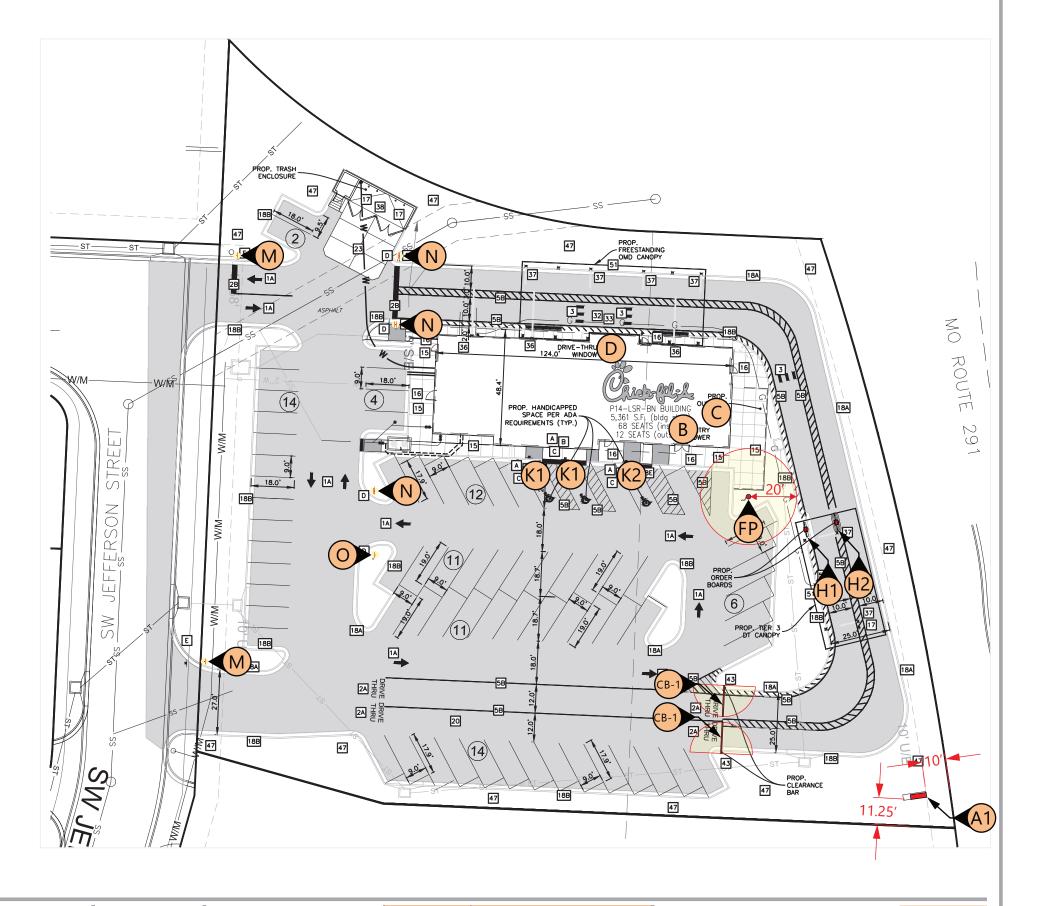

80

GRAPHIC SCALE - 1" = 40'



5198 North Lake Drive Lake City, GA 30260 404.361.3800 www.claytonsigns.com

#### SITE PLAN

ALL ELECTRICAL SIGNS ARE 120 VOLTS UNLESS OTHERWISE INDICATED

DRAWN BY ACCOUNT REP. DRAWING DATE July 27, 2023 REVISION DATE August 25, 2025

Ben Holliday Ben Holliday


STORE NUMBER L05248 Lee's Summit, MO 64081

STORE ADDRESS

THIS DRAWING IS AN ORIGINAL, UNPUBLISHED DESIGN CREATED BY CLAYTON SIGNS, INC. IT IS NOT TO BE REPRODUCED,
BY CLAYTON SIGNS, INC. IT IS NOT TO BE REPRODUCED,
BY CLAYTON SIGNS, INC. IT IS NOT TO BE REPRODUCED,
BY CLAYTON SIGNS, INC. IT IS NOT TO B

© 2023 ALL RIGHTS RESERVED

SITE PLAN

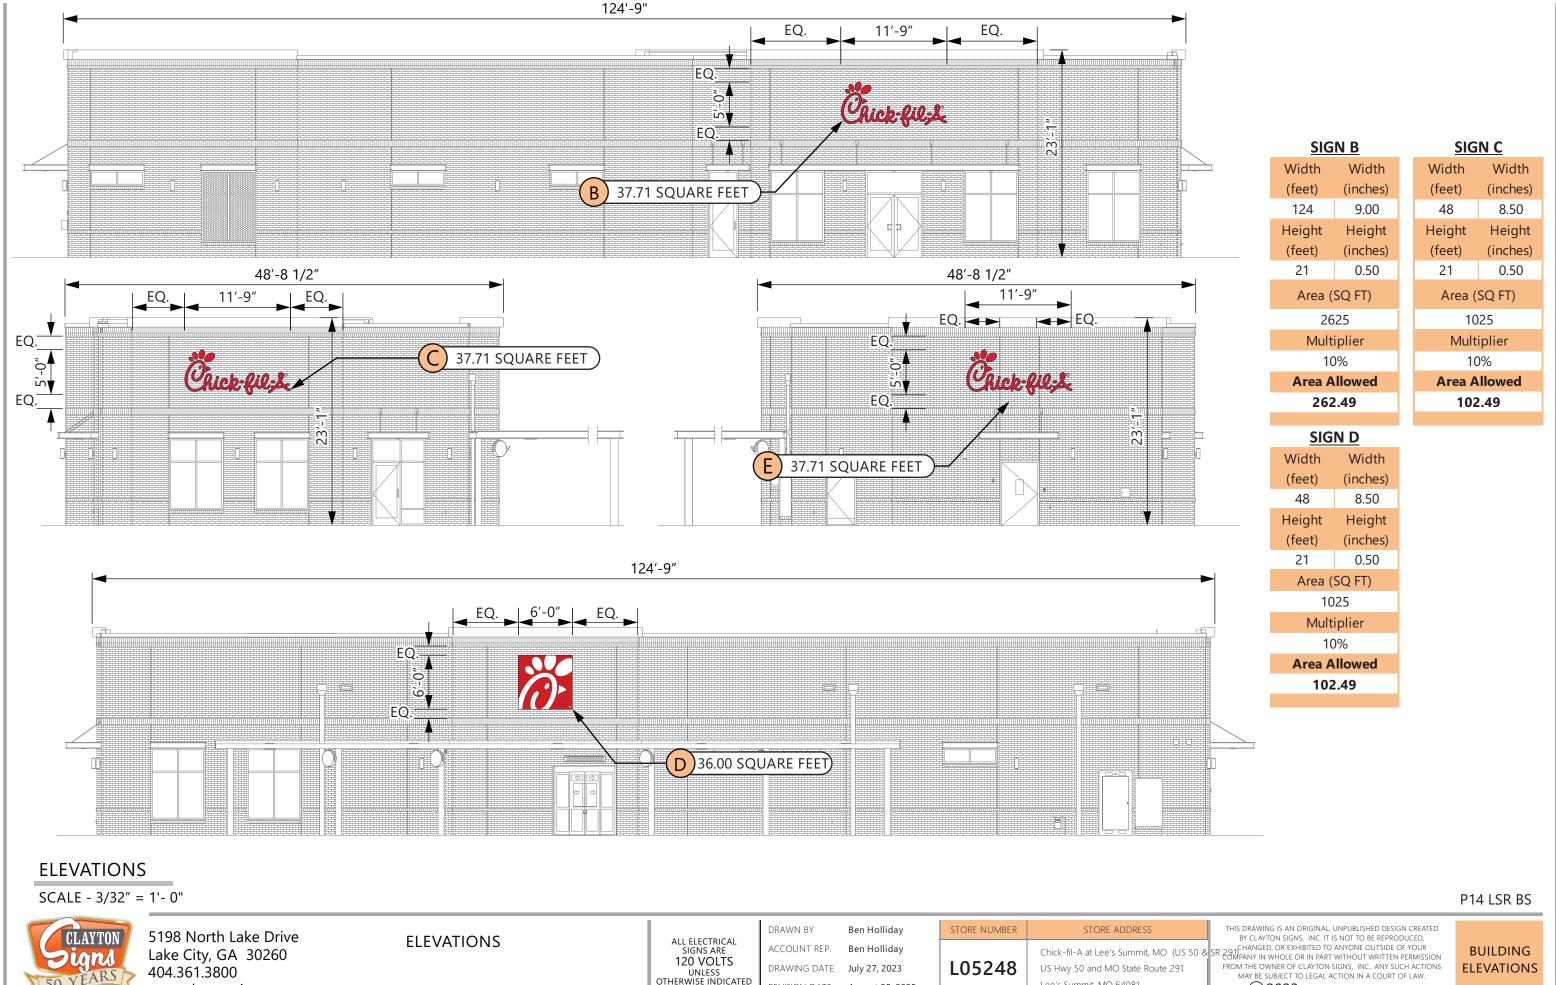

ALL ELECTRICAL SIGNS ARE 120 VOLTS

UNLESS OTHERWISE INDICATED

ACCOUNT REP.

DRAWING DATE

Ben Holliday

July 27, 2023

REVISION DATE August 25, 2025

L05248

Lee's Summit, MO 64081

5198 North Lake Drive

www.claytonsigns.com

Lake City, GA 30260

404.361.3800

**ELEVATIONS** 

DRAWING FILE - CFA - LEE'S SUMMIT, MO (US 50 & SR 291) SIGNAGE.CDR

CLAYTON

BUILDING

**ELEVATIONS** 

© 2023 ALL RIGHTS RESERVED

SIGN CABINET IS SIGN COMP #2005 EXTRUDED CABINET WITH A SIGN COMP # 2085/2095 BLEED FLEX FACE FRAME CABINET IS INTERNALLY ILLUMINATED WHITE LED 6500K LIGHTS, SPACED EVENLY. PAINT INTERIOR OF CABINETS MATTE WHITE. CLOSED SUNDAY PANEL (IF SHOWN) IS .125" ALUM. ROUTED FACE BACKED ACRYLIC.

READER BOARD CABINET (IF SHOWN) .125" ALUM. FACE PANEL WITH ROUTED OPENING FOR READER BOARD AND COPY READING "CLOSED SUNDAY" APERCU SENTENCE CASE BOLD.

HINGED VANDAL COVER FRAME WITH 187" THICK CLEAR POLYCARBONATE FACE WITH INSET .125" #7328 WHITE. READER FACE WITH ZIP TRACK TO ACCOMMODATE WAGNER ZIP LETTER SET THAT INCLUDES FRANKLIN GOTHIC EXTRA CONDENSED UPPERCASE LETTER SET OF 334 CHARACTERS WITH PUNCTUATION MARKS.


MASONRY WORK BY THE GENERAL CONTRACTOR FOUNDATION IS FURNISHED BY CLAYTON SIGNS, INC.

3M #3630-53 TRANSLUCENT CARDINAL RED TENSION FRAME COVER TO BE PAINTED GENESIS M SINGLE STAGE (G2-SERIES) RED #48247

WHITE BLEED 3M PANOGRAPHIC III FLEX FACE W/ .125" #7328 WHITE PLEX

PAINTED MATTHEWS #74155 DARK BRONZE, SEMI-GLOSS

MASONRY TO MATCH BUILDING

 





5198 North Lake Drive Lake City, GA 30260 404.361.3800 www.claytonsigns.com

#### MONUMENT SIGN

ALL ELECTRICAL SIGNS ARE 120 VOLTS UNLESS OTHERWISE INDICATED

DRAWN BY ACCOUNT REP. DRAWING DATE

REVISION DATE August 25, 2025

Ben Holliday Ben Holliday July 27, 2023 STORE NUMBER STORE ADDRESS Chick-fil-A at Lee's Summit, MO (US 50 & SR 291)CHANGED, OR EXHIBITED TO ANYONE OUTSIDE OF YOUR COMPANY IN WHOLE OR IN PART WITHOUT WRITTEN PERMISSION FROM THE OWNER OF CLAYTON SIGNS, INC.. ANY SUCH ACTIONS MAY BE SUBJECT TO LEGAL ACTION IN A COURT OF LAW. L05248 Lee's Summit, MO 64081


THIS DRAWING IS AN ORIGINAL, UNPUBLISHED DESIGN CREATED BY CLAYTON SIGNS, INC. IT IS NOT TO BE REPRODUCED,


© 2023 ALL RIGHTS RESERVED


# DOUBLE FACED CABINET LIGHTING




THIS DRAWING IS INTENDED TO SHOW **GENERAL CONSTRUCTION DETAILS** SIZES OF CABINET AND BRICK MAY VARY

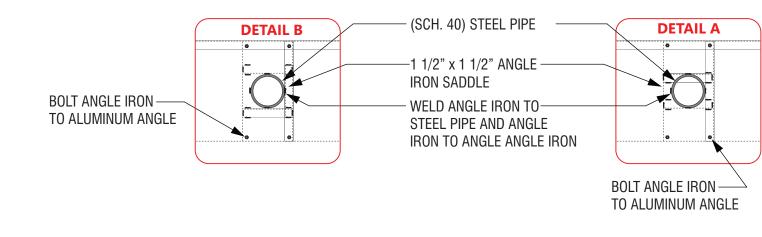

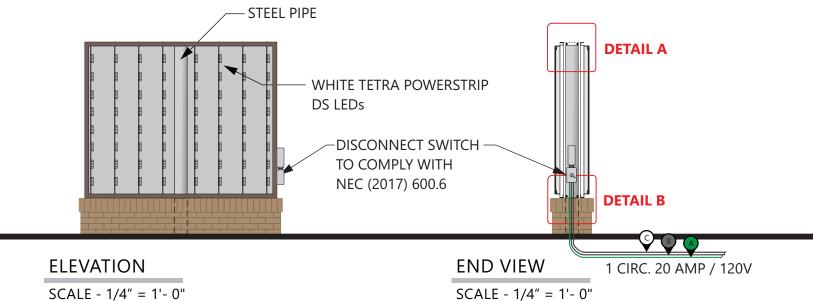

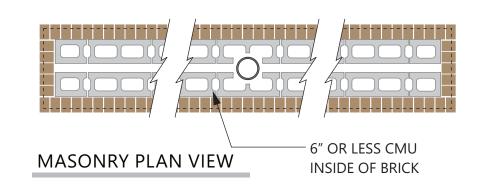

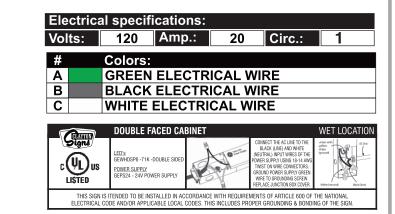



5198 North Lake Drive Lake City, GA 30260 404.361.3800 www.claytonsigns.com

#### MONUMENT SIGN DETAILS

ALL ELECTRICAL SIGNS ARE 120 VOLTS UNLESS OTHERWISE INDICATED

DRAWN BY Ben Holliday ACCOUNT REP. Ben Holliday DRAWING DATE July 27, 2023

STORE NUMBER L05248 REVISION DATE August 25, 2025

STORE ADDRESS US Hwy 50 and MO State Route 291 Lee's Summit, MO 64081


THIS DRAWING IS AN ORIGINAL, UNPUBLISHED DESIGN CREATED BY CLAYTON SIGNS, INC. IT IS NOT TO BE REPRODUCED, HANGED, OR EXHIBITED TO ANYONE OUTSIDE OF YOUR Chick-fil-A at Lee's Summit, MO (US 50 & SR 20) CHANGED, OR EXHIBITED TO ANTIONE GOLDEN CHICK-FIL-A at Lee's Summit, MO (US 50 & SR 20) CHANGED, OR EXHIBITED TO ANTIONE GOLDEN CHICK-FILE FROM THE OWNER OF CLAYTON SIGNS. INC. ANY SLICH ACTIONS MAY BE SUBJECT TO LEGAL ACTION IN A COURT OF LAW.





WHITE ACRYLIC FACE DECORATED WITH VINYL FILM GRAPHICS. FACES TO BE IN SAME POSITION ON BOTH SIDES OF EXISTING DOUBLE-FACED SIGN.


3M #3630-53 TRANSLUCENT CARDINAL RED

7328 WHITE ACRYLIC

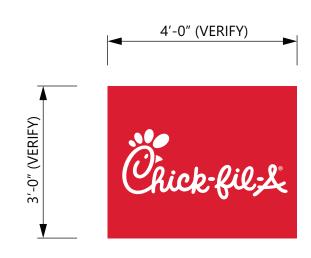

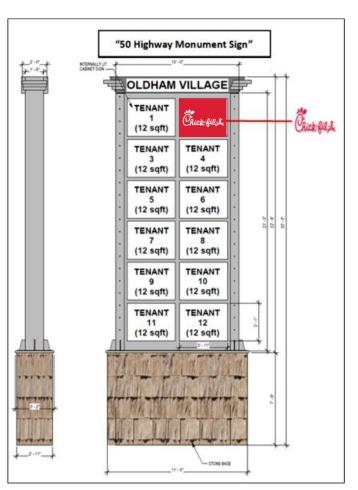

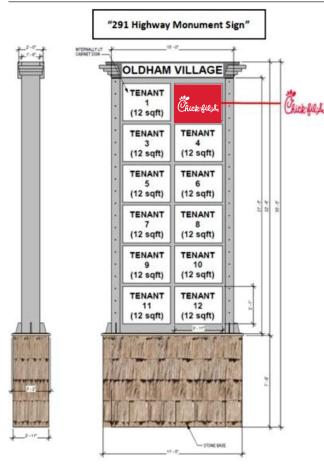

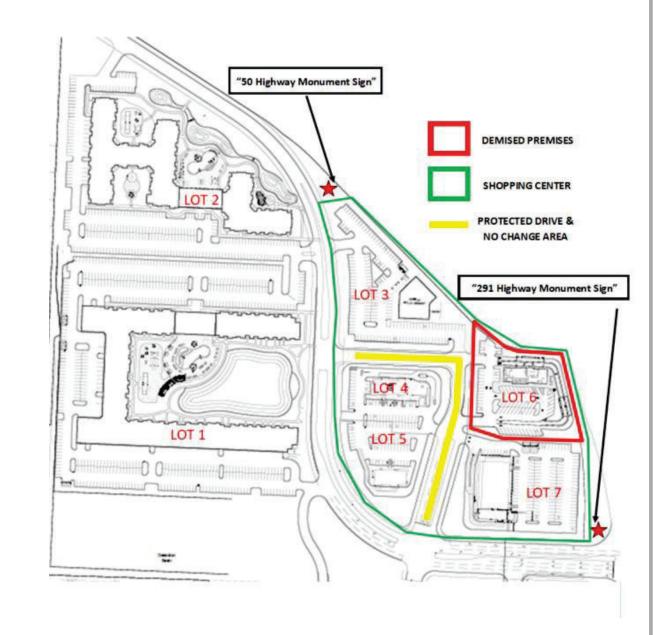



5198 North Lake Drive Lake City, GA 30260 404.361.3800 www.claytonsigns.com

**TENANT SIGNS** 

ALL ELECTRICAL SIGNS ARE 120 VOLTS UNLESS OTHERWISE INDICATED

DRAWN BY ACCOUNT REP. DRAWING DATE

Ben Holliday Ben Holliday July 27, 2023 REVISION DATE August 25, 2025 STORE NUMBER STORE ADDRESS Lee's Summit, MO 64081

THIS DRAWING IS AN ORIGINAL, UNPUBLISHED DESIGN CREATED BY CLAYTON SIGNS, INC. IT IS NOT TO BE REPRODUCED, Chick-fil-A at Lee's Summit, MO (US 50 & SR 20 CHANGED, OR EXHIBITED TO ANYONE OUTSIDE OF YOUR COMPANY IN WHOLE OR IN PART WITHOUT WRITTEN PERMISSION US Hwy 50 and MO State Route 291

FROM THE OWNER OF CLAYTON SIGNS, INC. ANY SUCH ACTIONS MAY BE SUBJECT TO LEGAL ACTION IN A COURT OF LAW.


© 2023 ALL RIGHTS RESERVED




CHICK-FIL-A SCRIPT LETTERS LETTERS ARE LED-ILLUMINATED **CHANNEL LETTERS MOUNTED** ON ALUMINUM SURFACE OF BUILDING WITH TRANSFORMERS REMOTELY LOCATED BEHIND THE WALL IN UL APPROVED TRANSFORMER BOXES. FACES ARE 3/16" ACRYLIC **RETURNS ARE .063 ALUMINUM** BACKS ARE .080 ALUMINUM ALL RETURNS ARE ARC-WELDED TO LETTER BACKS

**CHANNEL LETTER FACES** 2793 RED ACRYLIC TRIMCAP RETAINER-1" RED JEWELITE TRIMCAP

**ALUMINUM RETURNS** PAINTED TO MATCH SHERWIN WILLIAMS SW6108 LATTE

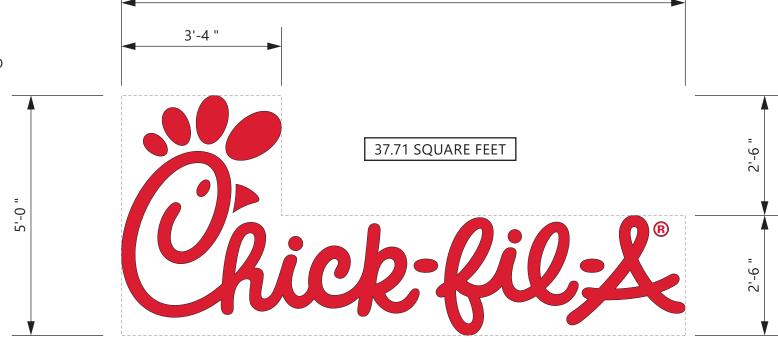

11'-9 "

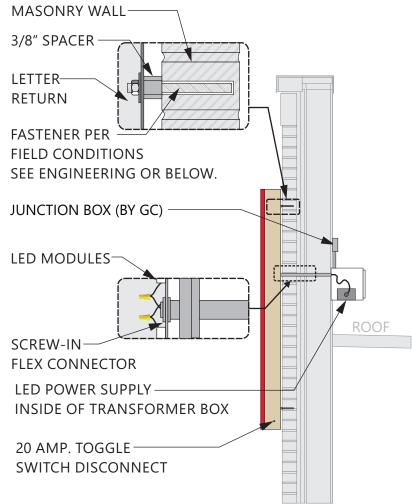

#### **FASTENER NOTE:**

USE 18-8 STAINLESS STEEL BOLTS W/ SPACERS THRU EIFS. EXPANSION BOLTS IN CONCRETE OR BRICK WALLS. TOGGLE BOLTS IN CONCRETE BLOCK OR PANEL WALLS. TEK SCREWS IN METAL STUDS. LAG-BOLTS IN WOOD STUDS. ALL THREAD BOLTS WITH BLOCKING BETWEEN STUDS.

#### **CROSS-SECTION**

SCALE - 1/2" = 1'- 0"

120 VOLT PRIMARY / 12 VOLT SECONDARY **3 AMPS PER SIGN** PRIMARY WIRING 12 GAUGE WITH 14 GAUGE GROUND **SECONDARY WIRING 18 GAUGE** 





5198 North Lake Drive Lake City, GA 30260 404.361.3800 www.claytonsigns.com

LED-ILLUMINATED **CHANNEL LETTERS** 

**ELEVATION** 

SCALE - 1/2" = 1'- 0"

ALL ELECTRICAL SIGNS ARE 120 VOLTS OTHERWISE INDICATED

DRAWN BY ACCOUNT REP DRAWING DATE REVISION DATE August 25, 2025

Ben Holliday Ben Holliday July 27, 2023

US Hwy 50 and MO State Route 291 Lee's Summit, MO 64081

STORE ADDRESS

THIS DRAWING IS AN ORIGINAL, UNPUBLISHED DESIGN CREATED BY CLAYTON SIGNS, INC. IT IS NOT TO BE REPRODUCED, Chick-fil-A at Lee's Summit, MO (US 50 & SR 201 CHANGED, OR EXHIBITED TO ANYONE OUTSIDE OF TOOK HANGED, OR EXHIBITED TO ANYONE OUTSIDE OF YOUR FROM THE OWNER OF CLAYTON SIGNS, INC., ANY SUCH ACTIONS MAY BE SUBJECT TO LEGAL ACTION IN A COURT OF LAW.

**LOCATION** B,C

STORE NUMBER

**CABINET** 

ALUMINUM CABINET HAS EXTRUDED ALUMINUM

**FACES** 

FLEX FACES DECORATED WITH TRANSLUCENT VINYL

FILM ON SURFACE OF ACRYLIC.

INTERNALLY ILLUMINATED WITH WHITE LED 6500K LIGHTS.

DISCONNECT SWITCH AS REQUIRED PER NEC.

**FACES** 

3M #3630-53 CARDINAL

RED TRANSLUCENT VINYL

CABINET


**GENESIS M SINGLE STAGE** 

(G2-SERIES) RED #48247

3M PANOGRAPHIC III FLEX FACE



36.00 SQUARE FEET

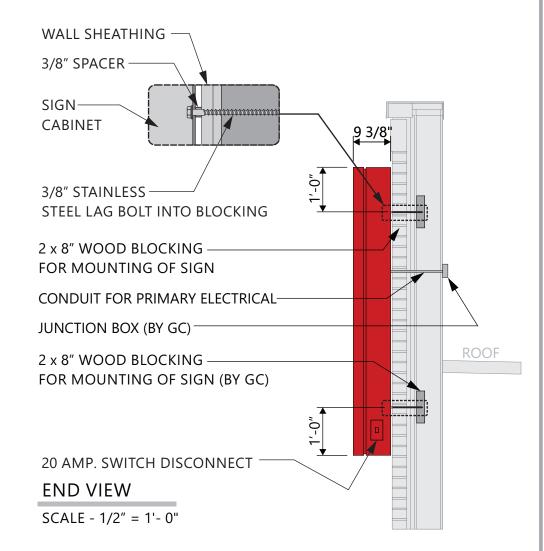


**FASTENER NOTE:** 

USE 18-8 STAINLESS STEEL BOLTS W/ SPACERS THRU EIFS. EXPANSION BOLTS IN CONCRETE OR BRICK WALLS. TOGGLE BOLTS IN CONCRETE BLOCK OR PANEL WALLS. TEK SCREWS IN METAL STUDS. LAG-BOLTS IN WOOD STUDS. ALL THREAD BOLTS WITH BLOCKING BETWEEN STUDS.

**CROSS-SECTION** 

SCALE - 1/2" = 1'- 0"

120 VOLT PRIMARY / 12 VOLT SECONDARY **3 AMPS PER SIGN** PRIMARY WIRING 12 GAUGE WITH 14 GAUGE GROUND **SECONDARY WIRING 18 GAUGE** 

 



5198 North Lake Drive Lake City, GA 30260 404.361.3800 www.claytonsigns.com

**WALL SIGN** 

SCALE - 1/2" = 1'- 0"

ALL ELECTRICAL SIGNS ARE 120 VOLTS UNLESS OTHERWISE INDICATED

DRAWN BY ACCOUNT REP. DRAWING DATE

REVISION DATE August 25, 2025

Ben Holliday Ben Holliday July 27, 2023

L05248 US Hwy 50 and MO State Route 291 Lee's Summit, MO 64081

STORE ADDRESS

THIS DRAWING IS AN ORIGINAL, UNPUBLISHED DESIGN CREATED BY CLAYTON SIGNS, INC. IT IS NOT TO BE REPRODUCED, Chick-fil-A at Lee's Summit, MO (US 50 & SR 201 CHANGED, OR EXHIBITED TO ANYONE OUTSIDE OF TOOK FROM THE OWNER OF CLAYTON SIGNS, INC., ANY SUCH ACTIONS MAY BE SUBJECT TO LEGAL ACTION IN A COURT OF LAW.

**LOCATION** 

STORE NUMBER

ALUMINUM CONSTRUCTION CABINET WITH ROUTED ALUMINUM FACES BACKED WITH ALUMINUM ALL EXPOSED FASTENERS TO BE PAINTED AND TOUCHED UP WITH SIGN **BACKGROUND COLOR** 

# **COLORS**

**MATTHEWS PAINT EQUUS BRONZE METALLIC** MP20181

HEIGHT x WIDTH 6.25 SQUARE FEET

AREA =  $\pi r^2$ 4.91 SQUARE FEET

**DOUBLE CHECK STORE NAME** BEFORE FABRICATING THE SIGN

DELIVER SIGN TO OPERATOR. HE WILL INSTALL THE SIGN INSIDE OF STORE.



NOT TO SCALE

2'-6" MATTHEWS MP32071 SHEEPS WOOL SATIN FINISH 5 1/8" Friends and 2 1/2" 1 3/4" neighbors 2 1/2" 7/8"\_\_\_ **OLDHAM VILLAGE** 

FONTS -**APERCU BOLD** 

**CAECILIA COM 85 HEAVY** 


**ELEVATION** SCALE - 1 1/2" = 1'- 0" **END VIEW** SCALE - 1 1/2" = 1'- 0" 0.125" x 2.5" ALUMINUM RETURN SLIP ROLLED FOR SMOOTH EDGE. PAINTED WITH SATIN FINISH. WELDED TO ALUMINUM FACE. FACE IS INSET TO CREATE 0.375" LIP. SEAMS BETWEEN RETURN AND FACE TO BE FILLED AND GROUND SMOOTH. EXPOSED EDGES SMOOTHED & PAINTED. PRE-DRILLED MOUNTING HOLES AT TOP AND BOTTOM OF RETURN.

.063" ALUMINUM FACE WITH LASER-CUT COPY-PAINTED ON BOTH SIDES. SATIN FINISH.

.080" ALUMINUM BACKER PANEL PAINTED WITH SATIN FINISH SECURED TO ALUMINUM FACE WITH 3M468MP-MP200 VHB TAPE.

2" DEEP FABRICATED ALUMINUM RECEIVER BACKER MOUNTED TO WALL WITH SCREWS. CABINET FACE SECURED TO RECEIVER BACKER WITH COUNTER-SUNK SCREWS THROUGH TOP AND BOTTOM.

STORE NUMBER

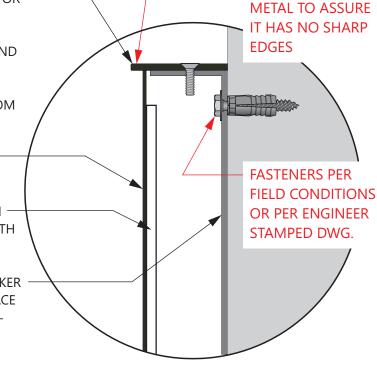

DETAIL

**NOT TO SCALE** 



5198 North Lake Drive Lake City, GA 30260 404.361.3800 www.claytonsigns.com

WELCOME WALL SIGN **DIMENSIONAL STAMP** 

ALL ELECTRICAL SIGNS ARE 120 VOLTS UNLESS OTHERWISE INDICATED DRAWING FILE - CFA - LEE'S SUMMIT, MO (US 50 & SR 291) SIGNAGE.CDR

DRAWN BY ACCOUNT REP. DRAWING DATE

REVISION DATE

Ben Holliday Ben Holliday July 27, 2023 August 25, 2025

Chick-fil-A at Lee's Summit, MO (US 50 & SR 291) L05248 US Hwy 50 and MO State Route 291 Lee's Summit, MO 64081

STORE ADDRESS

THIS DRAWING IS AN ORIGINAL, UNPUBLISHED DESIGN CREATED BY CLAYTON SIGNS, INC. IT IS NOT TO BE REPRODUCED, HANGED, OR EXHIBITED TO ANYONE OUTSIDE OF YOUR FROM THE OWNER OF CLAYTON SIGNS, INC... ANY SUCH ACTIONS
MAY BE SUBJECT TO LEGAL ACTION IN A COURT OF LAW.

© 2023 ALL RIGHTS RESERVED

**LOCATION** 


**ROUND EDGE OF** 

**ALUMINUM CONSTRUCTION CABINETS** WITH DIGITAL DISPLAY BOARDS WITH STATIC IMAGES


MENU BOARDS FURNISHED BY COATES GROUP AND **INSTALLED BY HONOR BUILT** MENU BOARD COLUMN AND FRAMING FURNISHED AND INSTALLED BY PATTISON SIGN GROUP ANCHOR CAGES AND FOOTINGS FURNISHED AND INSTALLED BY **CLAYTON SIGNS** 

#### **COLORS**




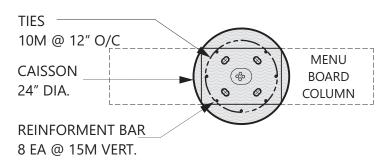


# **PLAN VIEW** SCALE - 1/2" = 1'- 0"

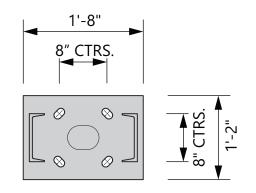

BASE PLATE DETAIL SCALE - 3/4" = 1'- 0"

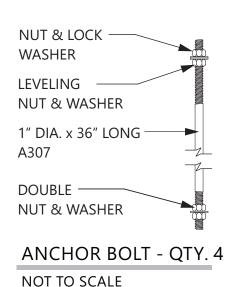

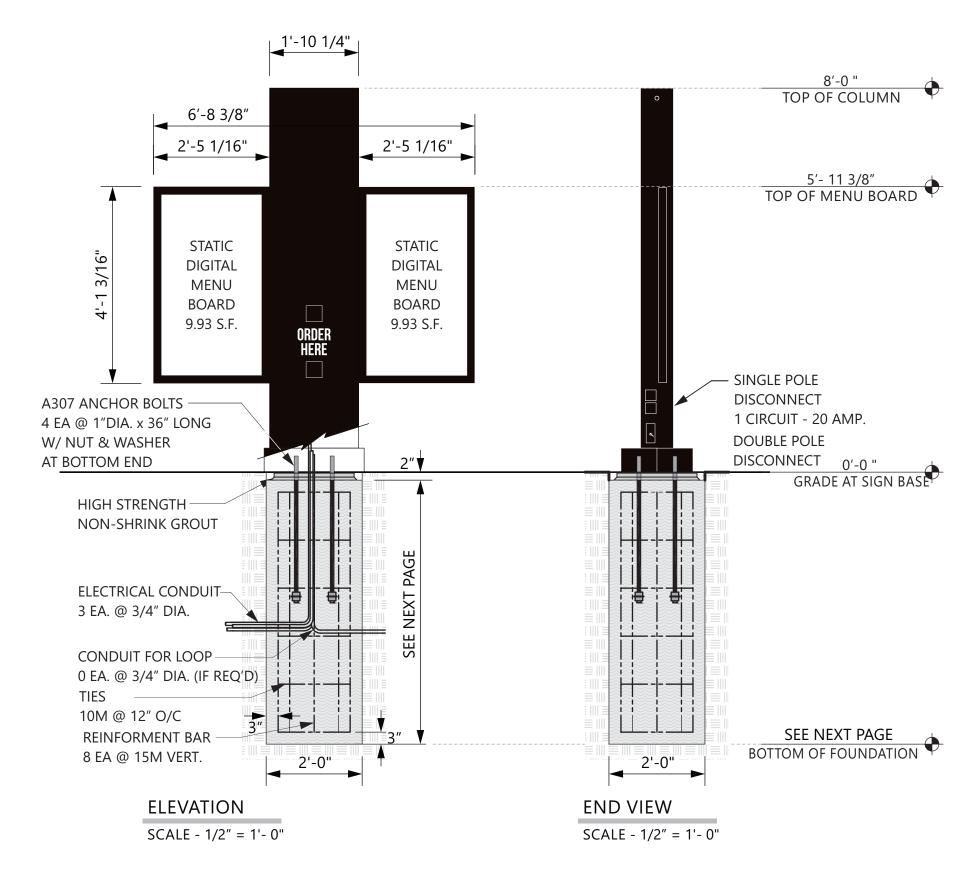



5198 North Lake Drive Lake City, GA 30260 404.361.3800 www.claytonsigns.com

STATIC DIGITAL DRIVE-THRU

ALL ELECTRICAL SIGNS ARE 120 VOLTS OTHERWISE INDICATED

DRAWN BY Ben Holliday ACCOUNT REP. Ben Holliday DRAWING DATE July 27, 2023


REVISION DATE August 25, 2025


STORE NUMBER STORE ADDRESS L05248 Lee's Summit, MO 64081

THIS DRAWING IS AN ORIGINAL, UNPUBLISHED DESIGN CREATED BY CLAYTON SIGNS, INC. IT IS NOT TO BE REPRODUCED, Chick-fil-A at Lee's Summit, MO (US 50 & SR 291 CHANGED, OR EXHIBITED TO ANYONE OUTSIDE OF YOUR COMPANY IN WHOLE OR IN PART WITHOUT WRITTEN PERMISSION FROM THE OWNER OF CLAYTON SIGNS, INC.. ANY SUCH ACTIONS MAY BE SUBJECT TO LEGAL ACTION IN A COURT OF LAW.

© 2023 ALL RIGHTS RESERVED



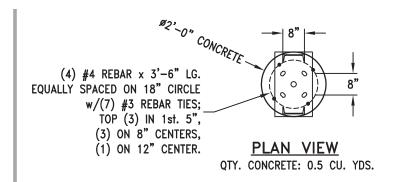

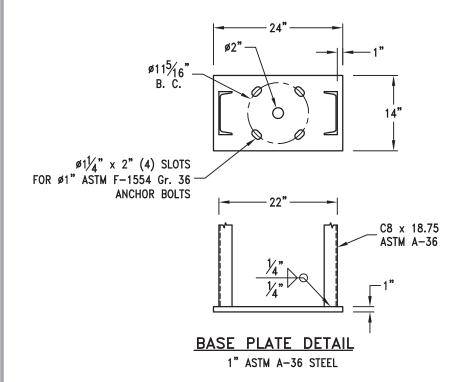


#### FOUNDATION DESIGN NOTES:

- 1. Concrete shall have a minimum compressive strength of 3000 PSI at 28 days.
- 2. Reinforcing steel shall be ASTM A-615 Gr. 60.
- 3. Caisson footing designed using a soil bearing force of 150 PSF per foot Lateral. If this soil condition does not exist, it is the Erector's responsibility to have a new footing designed for the existing soil conditions by a Licensed
- 4. Anchor bolts shall be ASTM F-1554 Gr. 36 steel.

#### **DESIGN WIND LOAD:**

Based on the 2015 International Building Code (ASCE 7-10) using Risk Category II, Exposure C and 115 mph wind speed.

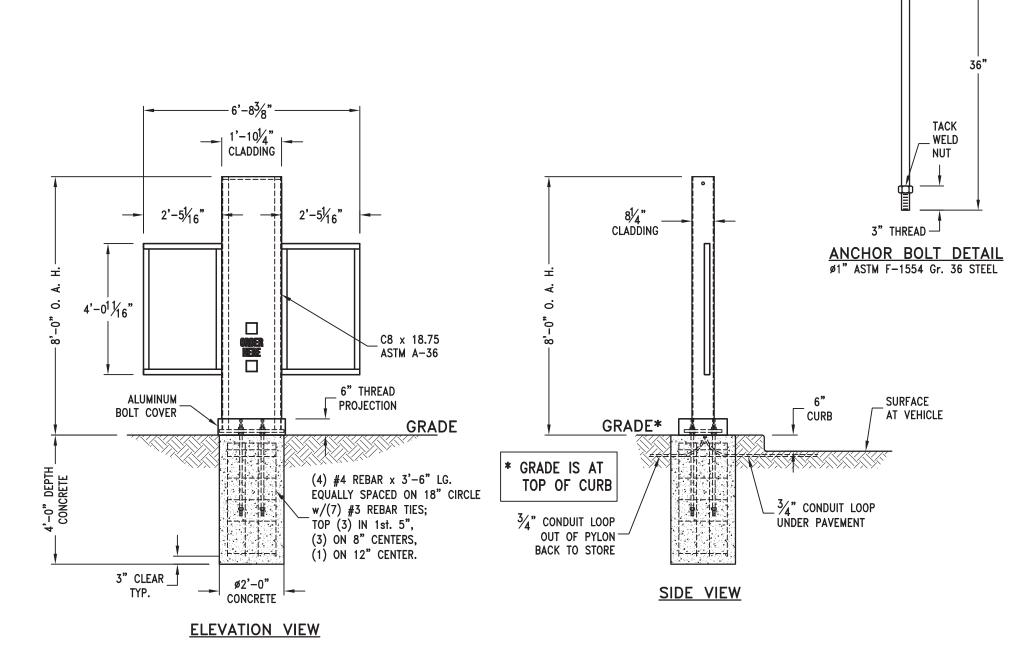



5198 North Lake Drive Lake City, GA 30260 404.361.3800 www.claytonsigns.com

STATIC DIGITAL DRIVE-THRU MENU BOARDS

ALL ELECTRICAL SIGNS ARE 120 VOLTS UNLESS OTHERWISE INDICATED

DRAWN BY Ben Holliday ACCOUNT REP. Ben Holliday DRAWING DATE July 27, 2023


REVISION DATE August 25, 2025

L05248 US Hwy 50 and MO State Route 291 Lee's Summit, MO 64081

STORE ADDRESS

THIS DRAWING IS AN ORIGINAL, UNPUBLISHED DESIGN CREATED BY CLAYTON SIGNS, INC. IT IS NOT TO BE REPRODUCED, Chick-fil-A at Lee's Summit, MO (US 50 & SR 201 CHANGED, OR EXHIBITED TO ANYONE OUTSIDE OF TOOM FROM THE OWNER OF CLAYTON SIGNS, INC.. ANY SUCH ACTIONS MAY BE SUBJECT TO LEGAL ACTION IN A COURT OF LAW.

© 2023 ALL RIGHTS RESERVED

 


**THREAD** 


STORE NUMBER

#### **SIGN PANELS**

PANELS ARE .080 ALUMINUM WITH REFLECTIVE BACKGROUND AND GRAPHICS. **SIGN POSTS** POSTS ARE 2" x 2" SQUARE ALUMINUM TUBING CAPPED ON TOP

**BACK OF SIGN PANEL AND POST** MP 20181 DARK BRONZE SW #DDM460012

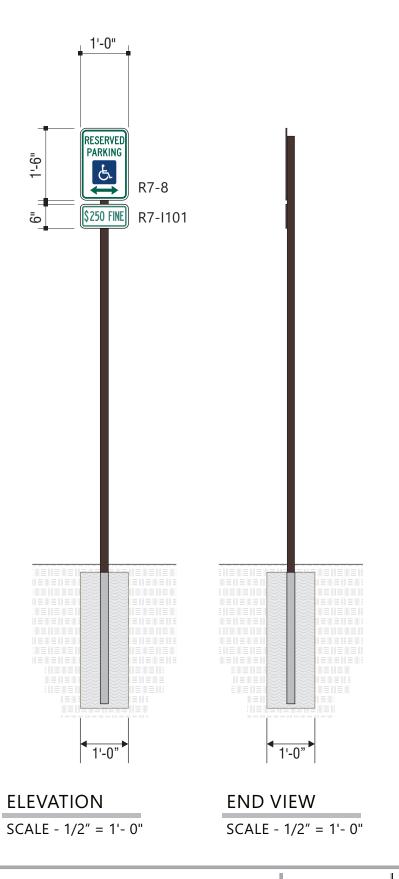

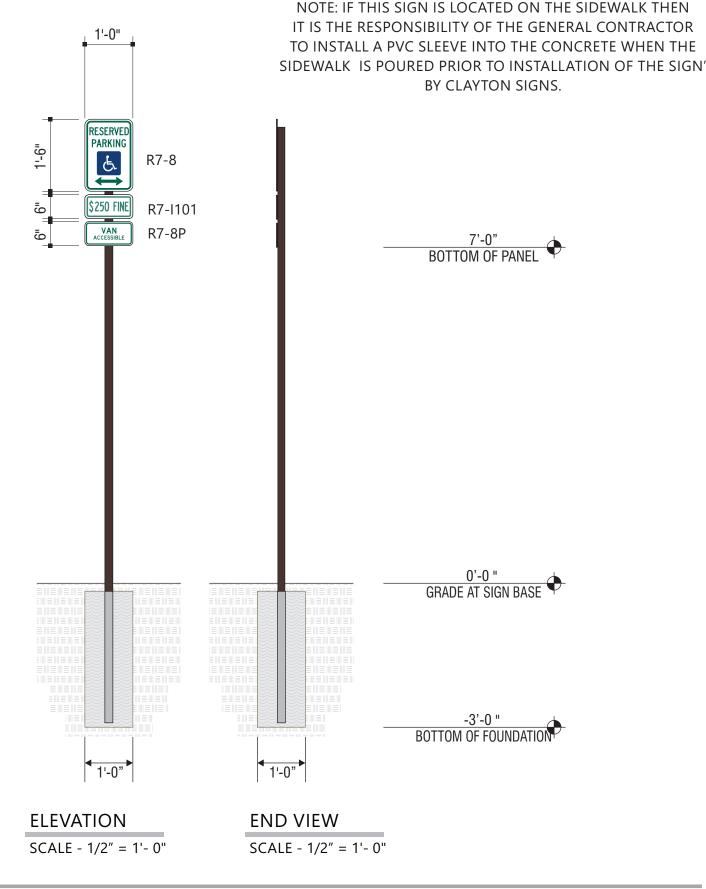



5198 North Lake Drive

www.claytonsigns.com

404.361.3800

**DOT REGULATORY TRAFFIC SIGNS** 

ALL ELECTRICAL SIGNS ARE 120 VOLTS UNLESS OTHERWISE INDICATED

DRAWN BY ACCOUNT REP. DRAWING DATE REVISION DATE August 25, 2025

Ben Holliday Ben Holliday July 27, 2023

STORE NUMBER STORE ADDRESS Chick-fil-A at Lee's Summit, MO (US 50 & SR 291 CHANGED, OR EXHIBITED TO ANYONE OUTSIDE OF YOUR COMPANY IN WHOLE OR IN PART WITHOUT WRITTEN PERMISSION FROM THE OWNER OF CLAYTON SIGNS, INC.. ANY SUCH ACTIONS MAY BE SUBJECT TO LEGAL ACTION IN A COURT OF LAW. Lee's Summit, MO 64081

THIS DRAWING IS AN ORIGINAL, UNPUBLISHED DESIGN CREATED BY CLAYTON SIGNS, INC. IT IS NOT TO BE REPRODUCED,

© 2023 ALL RIGHTS RESERVED



**SIGN PANELS** 


PANELS ARE .080 ALUMINUM WITH REFLECTIVE BACKGROUND AND GRAPHICS. SIGN POSTS POSTS ARE 2" x 2" SQUARE ALUMINUM TUBING CAPPED ON TOP

SIGN PANEL 3M #680-82 REFLECTIVE RED.

SIGN PANEL

3M #680-10 REFLECTIVE WHITE

**BACK OF SIGN PANEL AND POST** MP 20181 DARK BRONZE SW #DDM460012

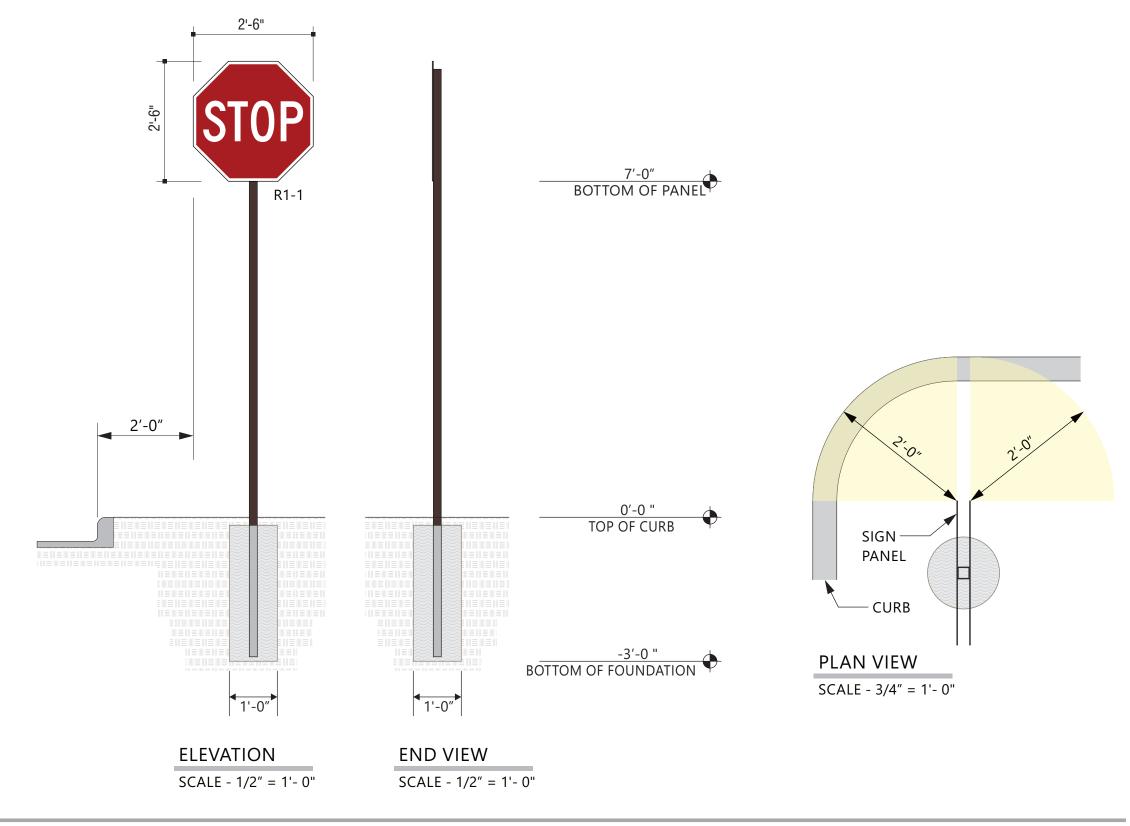



5198 North Lake Drive Lake City, GA 30260 404.361.3800 www.claytonsigns.com

**DOT REGULATORY TRAFFIC SIGNS** 

ALL ELECTRICAL SIGNS ARE 120 VOLTS UNLESS OTHERWISE INDICATED DRAWN BY Ben Holliday ACCOUNT REP. Ben Holliday DRAWING DATE July 27, 2023

REVISION DATE August 25, 2025

STORE NUMBER STORE ADDRESS Chick-fil-A at Lee's Summit, MO (US 50 & SR 291 CHANGED, OR EXHIBITED TO ANYONE OUTSIDE OF YOUR COMPANY IN WHOLE OR IN PART WITHOUT WRITTEN PERMISSION FROM THE OWNER OF CLAYTON SIGNS, INC.. ANY SUCH ACTIONS MAY BE SUBJECT TO LEGAL ACTION IN A COURT OF LAW. L05248 Lee's Summit, MO 64081

THIS DRAWING IS AN ORIGINAL, UNPUBLISHED DESIGN CREATED BY CLAYTON SIGNS, INC. IT IS NOT TO BE REPRODUCED, 2011CHANGED, OR EXHIBITED TO ANYONE OUTSIDE OF YOUR


**SIGN PANELS** 

PANELS ARE .080 ALUMINUM WITH REFLECTIVE BACKGROUND AND GRAPHICS. SIGN POSTS POSTS ARE 2" x 2" SQUARE ALUMINUM TUBING CAPPED ON TOP

SIGN PANEL 3M #680-82 REFLECTIVE RED.

SIGN PANEL 3M #680-10 REFLECTIVE WHITE

**BACK OF SIGN PANEL AND POST** MP 20181 DARK BRONZE SW #DDM460012

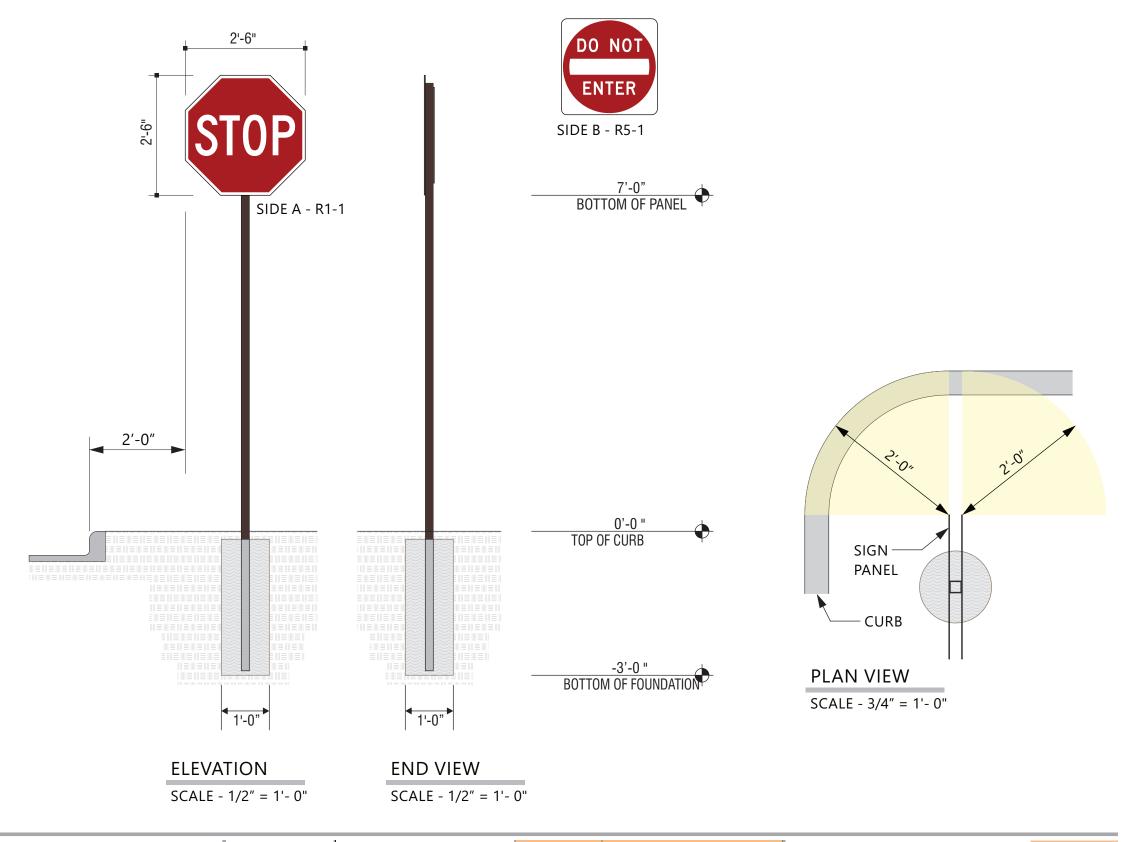



5198 North Lake Drive Lake City, GA 30260 404.361.3800 www.claytonsigns.com

**DOT REGULATORY TRAFFIC SIGNS** 

ALL ELECTRICAL SIGNS ARE 120 VOLTS UNLESS OTHERWISE INDICATED DRAWN BY Ben Holliday ACCOUNT REP. Ben Holliday DRAWING DATE July 27, 2023 REVISION DATE August 25, 2025 STORE NUMBER STORE ADDRESS Chick-fil-A at Lee's Summit, MO (US 50 & SR 291 CHANGED, OR EXHIBITED TO ANYONE OUTSIDE OF YOUR COMPANY IN WHOLE OR IN PART WITHOUT WRITTEN PERMISSION FROM THE OWNER OF CLAYTON SIGNS, INC.. ANY SUCH ACTIONS MAY BE SUBJECT TO LEGAL ACTION IN A COURT OF LAW. L05248 Lee's Summit, MO 64081

THIS DRAWING IS AN ORIGINAL, UNPUBLISHED DESIGN CREATED BY CLAYTON SIGNS, INC. IT IS NOT TO BE REPRODUCED, 2011CHANGED, OR EXHIBITED TO ANYONE OUTSIDE OF YOUR

**SIGN PANELS** 

PANELS ARE .080 ALUMINUM WITH REFLECTIVE BACKGROUND AND GRAPHICS. SIGN POSTS POSTS ARE 2" x 2" SQUARE ALUMINUM TUBING CAPPED ON TOP


SIGN PANEL 3M #680-82 REFLECTIVE RED.

SIGN PANEL

SW #DDM460012

3M #680-10 REFLECTIVE WHITE

**BACK OF SIGN PANEL AND POST** MP 20181 DARK BRONZE

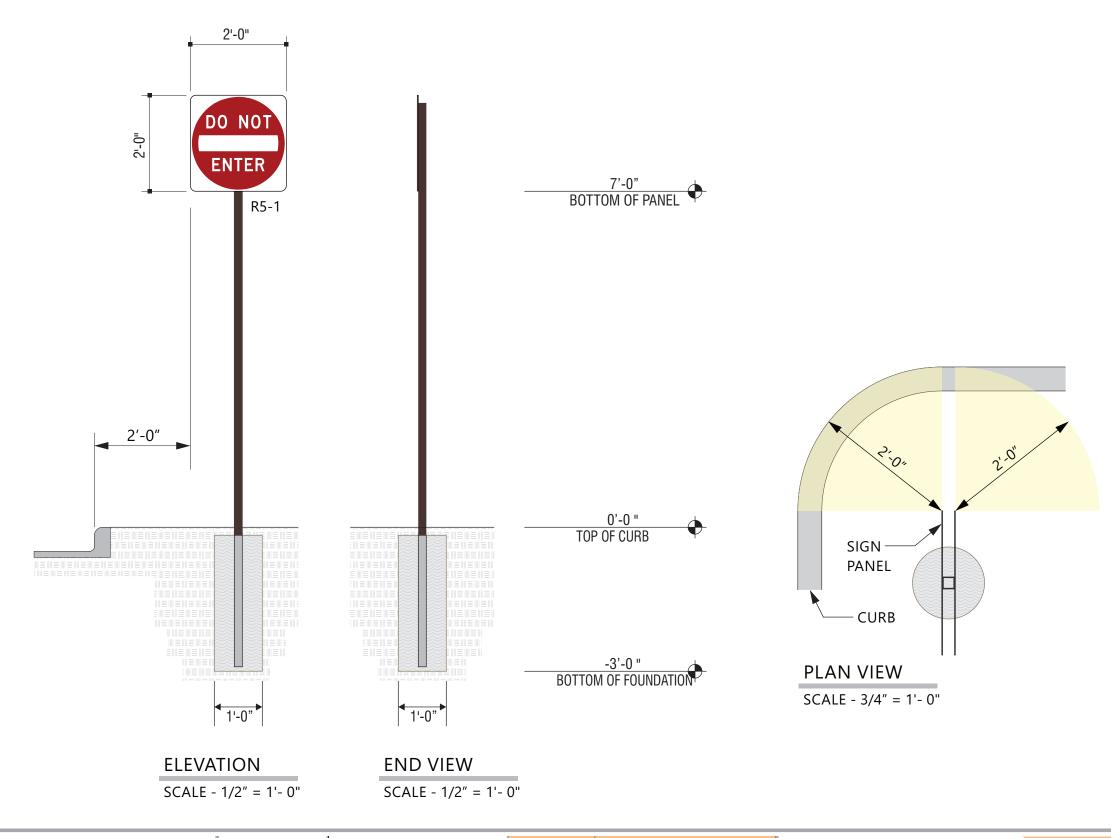



5198 North Lake Drive Lake City, GA 30260 404.361.3800 www.claytonsigns.com

**DOT REGULATORY TRAFFIC SIGNS** 

ALL ELECTRICAL SIGNS ARE 120 VOLTS UNLESS OTHERWISE INDICATED DRAWN BY Ben Holliday ACCOUNT REP. Ben Holliday DRAWING DATE July 27, 2023 REVISION DATE August 25, 2025 STORE NUMBER L05248 Lee's Summit, MO 64081


STORE ADDRESS


THIS DRAWING IS AN ORIGINAL, UNPUBLISHED DESIGN CREATED BY CLAYTON SIGNS, INC. IT IS NOT TO BE REPRODUCED,
Chick-fil-A at Lee's Summit, MO (US 50 & SR 201CHANGED, OR EXHIBITED TO ANYONE OUTSIDE OF YOUR
US Hwy 50 and MO State Route 291

Log's Summit, MO 64081

FROM THE OWNER OF CLAYTON SIGNS, INC.. ANY SUCH ACTIONS MAY BE SUBJECT TO LEGAL ACTION IN A COURT OF LAW.

© 2023 ALL RIGHTS RESERVED

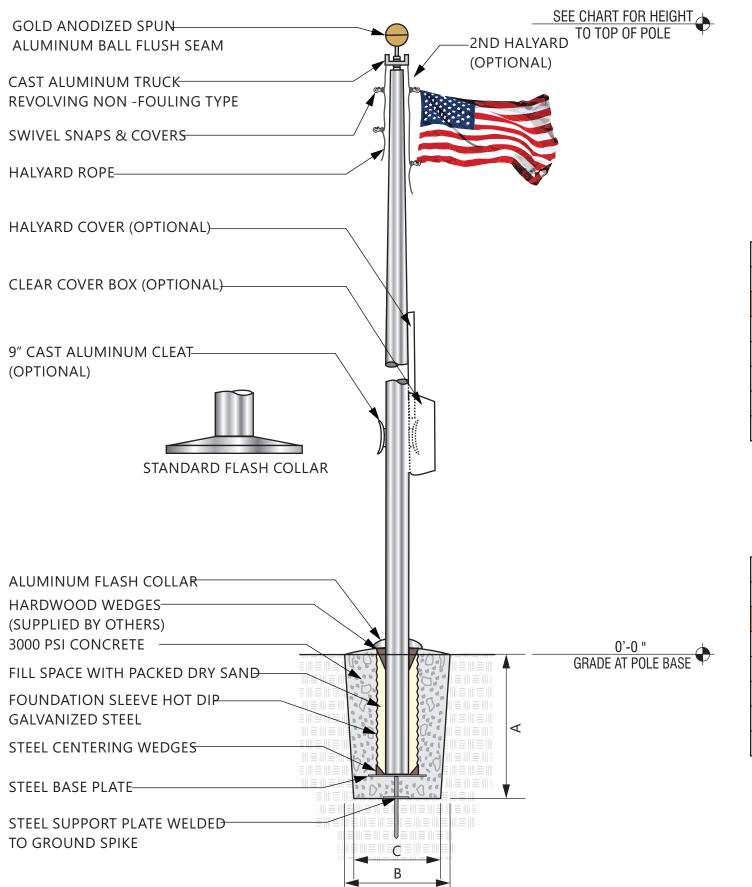

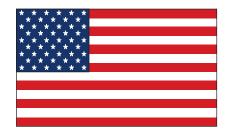

# **FLAG SIZES**

POLE	Α	В	MATERIAL
20'	3′0″	5′0″	POLYESTHER
25'	4′0″	6′0″	POLYESTHER
30'	5′0″	8′0″	POLYESTHER
35'	6′0″	10'0"	POLYESTHER
40'	8′0″	12′0″	POLYESTHER
45'	8'0"	12′0″	POLYESTHER
50'	12′0″	18′0″	POLYESTHER

# **FOUNDATION SIZES**

HEIGHT	Α	В	С
20'	3'6"	30"	24"
25'	3'6"	30"	24"
30'	3'6"	30"	24"
35'	4'0"	36"	30"
40'	4'6"	42"	36"
45'	5'0"	48"	42"
50'	5'6"	48"	42"

GROUND SLEEVE AND CONCRETE INSTALLED BY THE GENERAL CONTRACTOR POLE INSTALLED ON PRE-INSTALLED GROUND SLEEVE BY SIGN CONTRACTOR



5198 North Lake Drive Lake City, GA 30260 404.361.3800 www.claytonsigns.com

FLAG POLE

ALL ELECTRICAL SIGNS ARE 120 VOLTS UNLESS OTHERWISE INDICATED DRAWING FILE - CFA - LEE'S SUMMIT, MO (US 50 & SR 291) SIGNAGE.CDR

DRAWN BY ACCOUNT REP. REVISION DATE August 25, 2025

Ben Holliday Ben Holliday DRAWING DATE July 27, 2023

L05248 Lee's Summit, MO 64081

STORE ADDRESS

STORE NUMBER

THIS DRAWING IS AN ORIGINAL, UNPUBLISHED DESIGN CREATED BY CLAYTON SIGNS, INC. IT IS NOT TO BE REPRODUCED, Chick-fil-A at Lee's Summit, MO (US 50 & SR 291 CHANGED, OR EXHIBITED TO ANYONE OUTSIDE OF YOUR US HWY 50 and MO State Route 291

SR 291 CHANGED, OR EXHIBITED TO ANYONE OUTSIDE OF YOUR STREET OF YOUR MAY HE SUBJECT TO LEGAL ACTION IN A COURT OF LAW.


© 2023 ALL RIGHTS RESERVED




**COLORS** 

MATTE BLACK TEXTURED

SHERWIN WILLIAMS SW 5403 GRAY

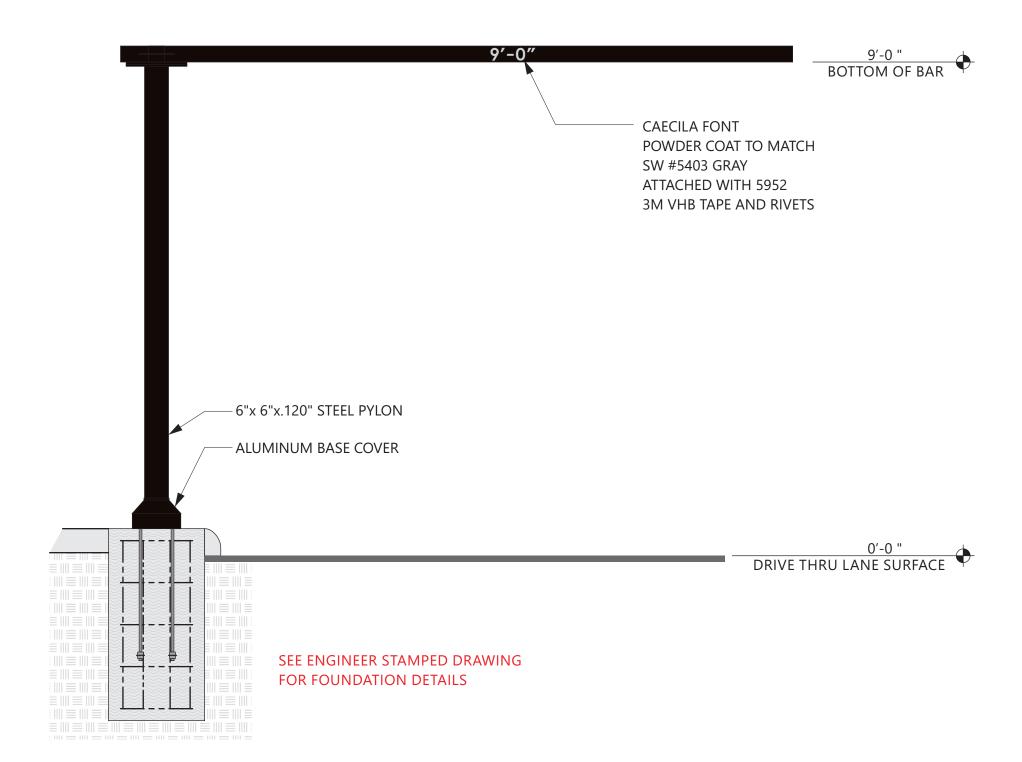

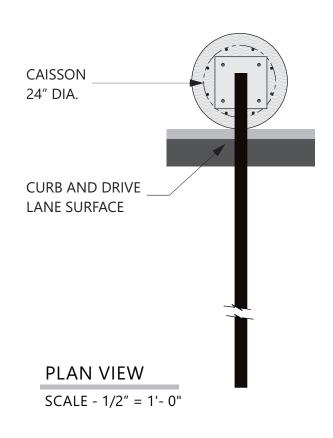



5198 North Lake Drive Lake City, GA 30260 404.361.3800 www.claytonsigns.com

DRIVE-THRU **CLEARANCE BAR** 

ALL ELECTRICAL SIGNS ARE 120 VOLTS UNLESS OTHERWISE INDICATED DRAWN BY ACCOUNT REP. DRAWING DATE July 27, 2023

REVISION DATE August 25, 2025

Ben Holliday Ben Holliday

Lee's Summit, MO 64081


STORE ADDRESS

THIS DRAWING IS AN ORIGINAL, UNPUBLISHED DESIGN CREATED BY CLAYTON SIGNS, INC. IT IS NOT TO BE REPRODUCED,
BY CLAYTON SIGNS, INC. IT IS NOT TO BE REPRODUCED,
BY CLAYTON SIGNS, INC. IT IS NOT TO BE REPRODUCED,
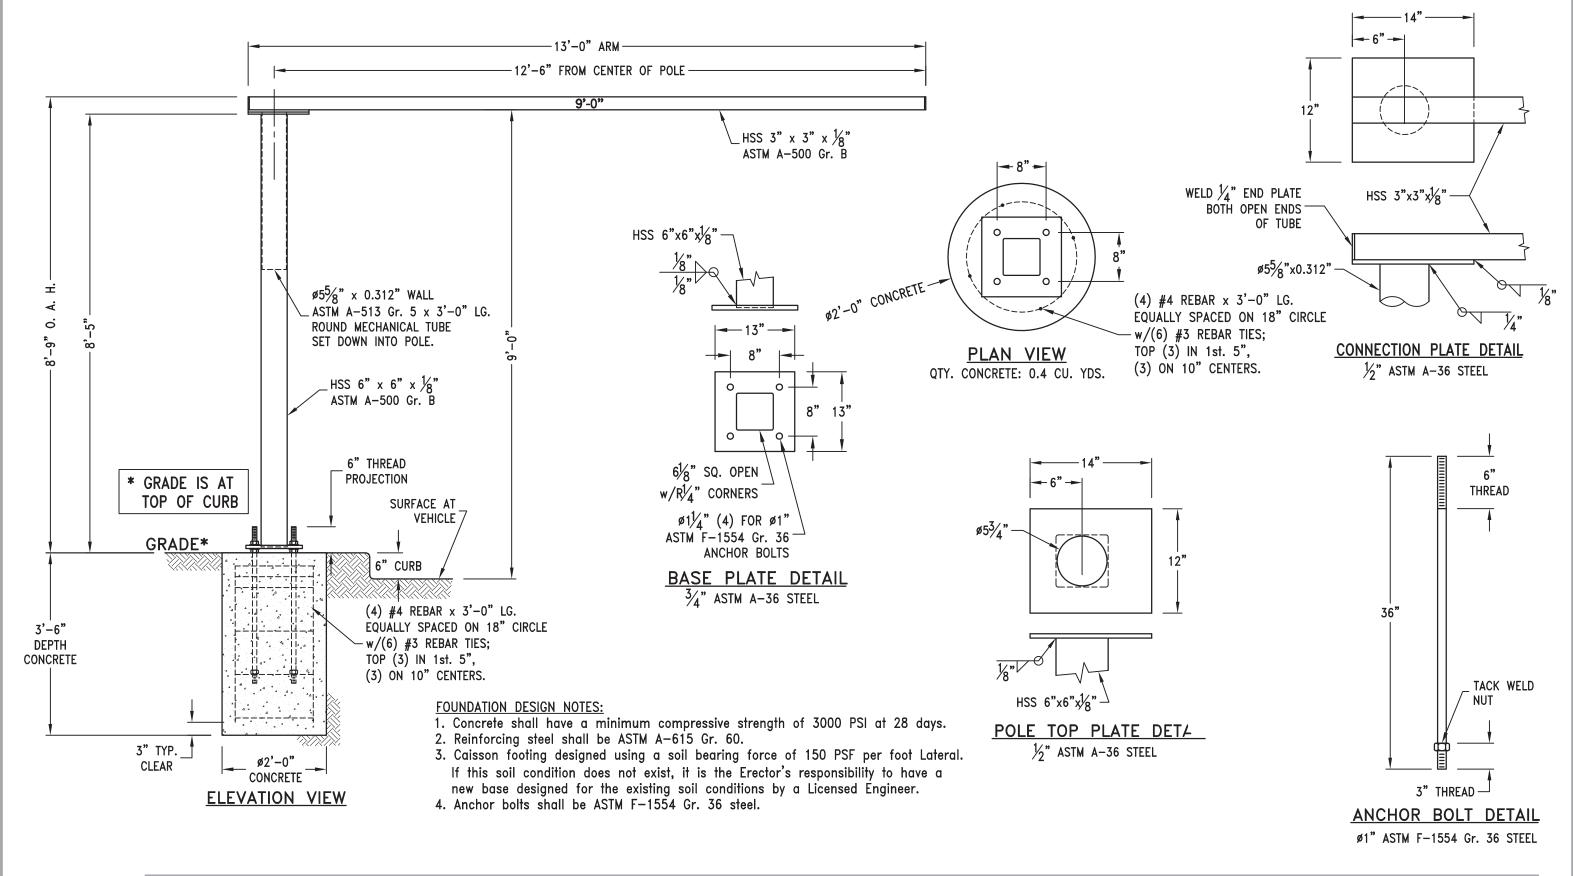



5198 North Lake Drive Lake City, GA 30260 404.361.3800 www.claytonsigns.com

**DRIVE-THRU CLEARANCE BAR** 

ALL ELECTRICAL SIGNS ARE 120 VOLTS UNLESS OTHERWISE INDICATED


DRAWN BY Ben Holliday ACCOUNT REP. Ben Holliday DRAWING DATE July 27, 2023

REVISION DATE August 25, 2025

STORE NUMBER STORE ADDRESS L05248 Lee's Summit, MO 64081

THIS DRAWING IS AN ORIGINAL, UNPUBLISHED DESIGN CREATED BY CLAYTON SIGNS, INC. IT IS NOT TO BE REPRODUCED, Chick-fil-A at Lee's Summit, MO (US 50 8 SR 291CHANGED, OR EXHIBITED TO ANYONE OUTSIDE OF YOUR OWNER OF CLAYTON SIGNS, INC.. ANY SUCH ACTIONS MAY BE SUBJECT TO LEGAL ACTION IN A COURT OF LAW.

CB-1

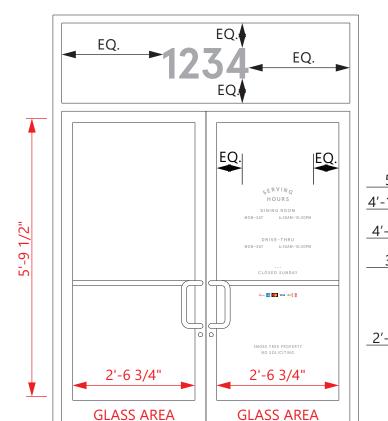

14.84 SF

#### DOOR WINDOW AREA - 14.84 SF WINDOW GRAPHIC AREA - 0.662 SF

SERVING HOURS

 $3.50'' \times 7.40'' = 0.18 \text{ SF}$ 

#### DINING ROOM

 $0.75'' \times 8.50'' = 0.04 \text{ SF}$ 0.75" x 16.50" = 0.09 SF

MON-SAT 6:30AM-10:30PM

DRIVE-THRU

CLOSED SUNDAY

Sindapal MISA DISCOVER 1

6:30AM-10:30PM

5'-5"

MON-SAT

4'-11 1/2"

4'-4 1/4"

3'-9"

2'-1 1/2"

 $0.75'' \times 7.90'' = 0.04 \text{ SF}$ 

0.75" x 16.50" = 0.09 SF

 $0.25'' \times 1.47'' = 0.002 \text{ SF}$  $0.75'' \times 9.75'' = 0.05 \text{ SF}$ 

 $1.00'' \times 9.45'' = 0.07 \text{ SF}$ 

PER STORE.

SUNDAY HAS RED VINYL FILM STRIKE

FOR ILLUSTRATION)

THROUGH ON IT.

PROVIDE EXTRA 6:00 PER EACH SET.

LETTERING IS 3M #7725-10 OPAQUE WHITE VINYL FILM (SHOWN IN GREY

CREDIT CARD LOGOS ARE INDIVIDUAL

PRINTED DECALS ON CLEAR FILM.

STORE HOURS MAY BE DIFFERENT

ALL GRAPHICS ARE APPLIED TO EXTERIOR SURFACE OF GLASS.

EQ. 5'-5" 4'-11 1/2" 4'-4 1/4" 5'-9 1/2' 3'-9" 2'-1 1/2" 2'-6 3/4" **GLASS AREA** 14.84 SF

**ELEVATION** SCALE - 1/2" = 1'- 0"

14.84 SF

**ELEVATION** 

SCALE - 1/2" = 1'- 0"


SMOKE FREE PROPERTY NO SOLICITING


0.75" x 12.00" = 0.06 SF 0.75" x 8.00" = 0.04 SF

**ELEVATION** 

SCALE - 1 1/2" = 1'- 0"

0.662 SF TOTAL GRAPHIC AREA

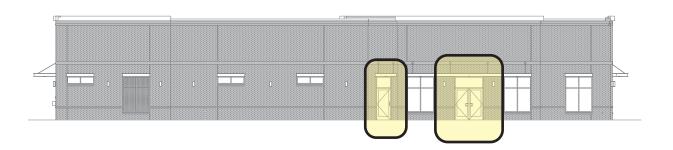

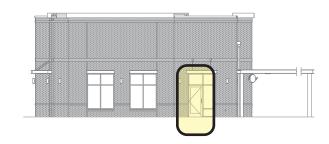

1234

8" TALL ADDRESS NUMBERS ARE 3M #7725-10 OPAQUE WHITE VINYL FILM APPLIED TO EXTERIOR SURFACE OF GLASS. (SHOWN IN GREY FOR ILLUSTRATION) APERCU BOLD FONT

**VERIFY ADDRESS BEFORE** MAKING NUMBERS

**ELEVATION** 

NOT TO SCALE



5198 North Lake Drive Lake City, GA 30260 404.361.3800 www.claytonsigns.com

#### WINDOW GRAPHICS

ALL ELECTRICAL SIGNS ARE 120 VOLTS UNLESS OTHERWISE INDICATED

DRAWN BY DRAWING DATE REVISION DATE

Ben Holliday ACCOUNT REP.

Ben Holliday July 27, 2023


August 25, 2025

L05248

STORE NUMBER


STORE ADDRESS US Hwy 50 and MO State Route 291 Lee's Summit, MO 64081

THIS DRAWING IS AN ORIGINAL, UNPUBLISHED DESIGN CREATED BY CLAYTON SIGNS, INC. IT IS NOT TO BE REPRODUCED, Chick-fil-A at Lee's Summit, MO (US 50 & SR 201 CHANGED, OR EXHIBITED TO ANYONE OUTSIDE OF TOOK FROM THE OWNER OF CLAYTON SIGNS, INC., ANY SUCH ACTIONS MAY BE SUBJECT TO LEGAL ACTION IN A COURT OF LAW. © 2023 ALL RIGHTS RESERVED

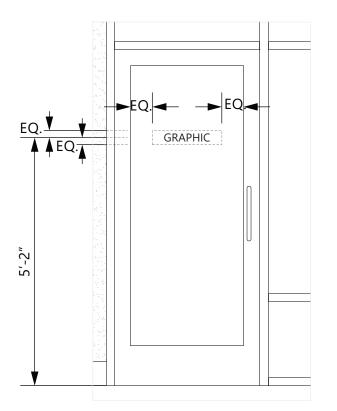


# SINGLE DOOR ELEVATION

SCALE - 1/2" = 1'- 0"

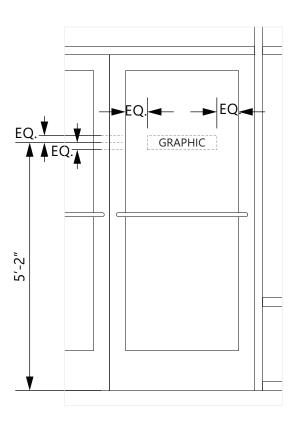

#### **DOUBLE DOOR ELEVATION**


SCALE - 1/2" = 1' - 0"

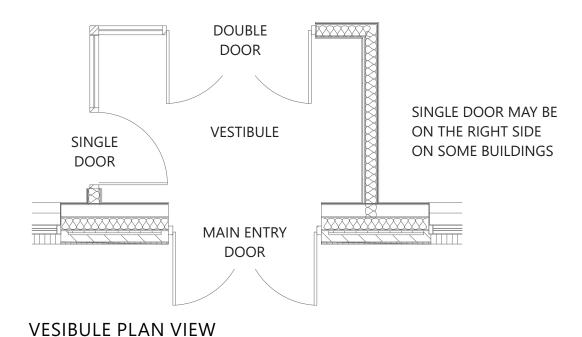

# 1'-1 1/2" Order 9 7/8"

#### **DOUBLE DOOR GRAPHICS**

SCALE - 3" = 1'- 0"

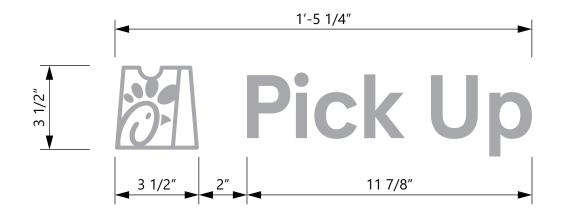

# SINGLE DOOR GRAPHICS

SCALE - 3" = 1'- 0"

LETTERING IS 3M #7725-10 OPAQUE WHITE VINYL FILM (GRAPHICS SHOWN IN GREY FOR ILLUSTRATION) ALL GRAPHICS ARE APPLIED TO EXTERIOR SURFACE OF GLASS.



5198 North Lake Drive Lake City, GA 30260 404.361.3800 www.claytonsigns.com

SCALE - 1/2" = 1'- 0"

INTERIOR VESTIBULE **DOOR GRAPHICS** 

ALL ELECTRICAL SIGNS ARE 120 VOLTS UNLESS OTHERWISE INDICATED


DRAWN BY ACCOUNT REP. DRAWING DATE

Ben Holliday Ben Holliday July 27, 2023

REVISION DATE August 25, 2025

STORE NUMBER STORE ADDRESS Chick-fil-A at Lee's Summit, MO (US 50 & L05248 US Hwy 50 and MO State Route 291 Lee's Summit, MO 64081

THIS DRAWING IS AN ORIGINAL, UNPUBLISHED DESIGN CREATED BY CLAYTON SIGNS, INC. IT IS NOT TO BE REPRODUCED, STANDARD, OR EXHIBITED TO ANYONE OUTSIDE OF YOUR COMPANY IN WHOLE OR IN PART WITHOUT WRITTEN PERMISSION FROM THE OWNER OF CLAYTON SIGNS, INC. ANY SUCH ACTIONS MAY BE SUBJECT TO LEGAL ACTION IN A COURT OF LAW. © 2023 ALL RIGHTS RESERVED

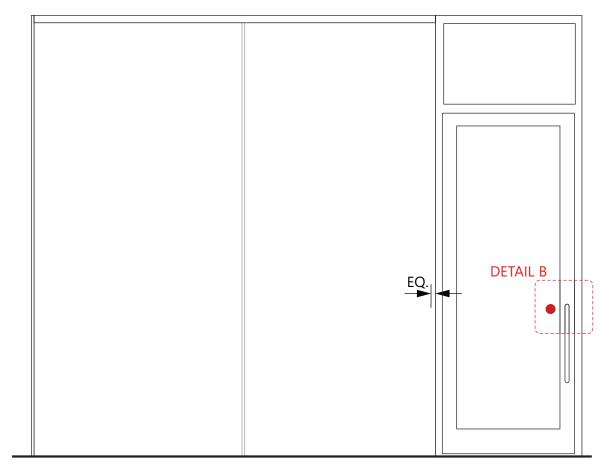

#### PLAYGROUND ENTRY ELEVATION

SCALE - 1/2" = 1'- 0"

ONE EACH REQUIRED - MANUFACTURE AND INSTALL DIGITALLY PRINTED GRAPHICS.

FONT = APERCU BOLD

APPLIED FIRST SURFACE TO DOOR AS REQUIRED PER DOOR CONDITION. EACH TO ALIGN WITH EACH OTHER ON OPPOSITE SI DES OF DOOR.

DECAL IS DIGITALLY PRINTED ON 3M 7725-10 WHITE VINYL AND LAMINATED WITH AVERY DOL 1360Z MATTE LAMINATE. SINGLE-SIDED PRINT - TWO DECALS (1 "PUSH, 1"PULL") AND APPLIED BACK-TO BACK ON DOOR GLASS

# COLORS


WHITE

PANTONE 186C

Pull Push

#### **ELEVATION**


SCALE - 6" = 1'- 0"

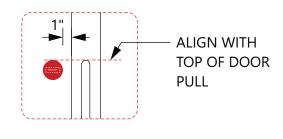

**DETAIL B ELEVATION** SCALE - 1" = 1'- 0"




REVISION DATE August 25, 2025

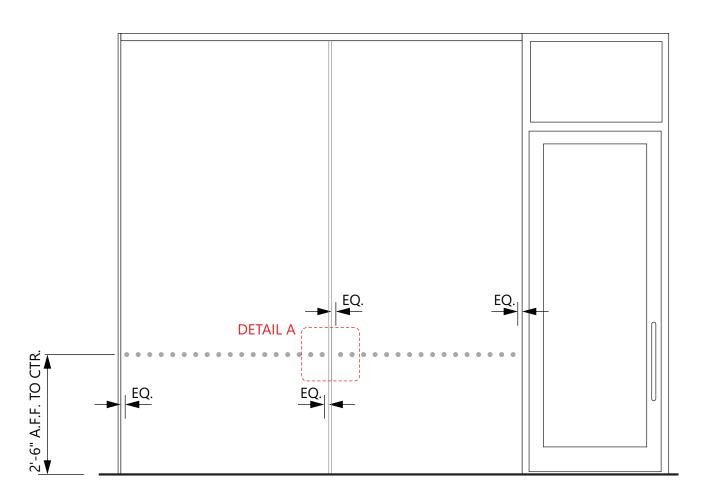




SCALE - 1/2" = 1'- 0"

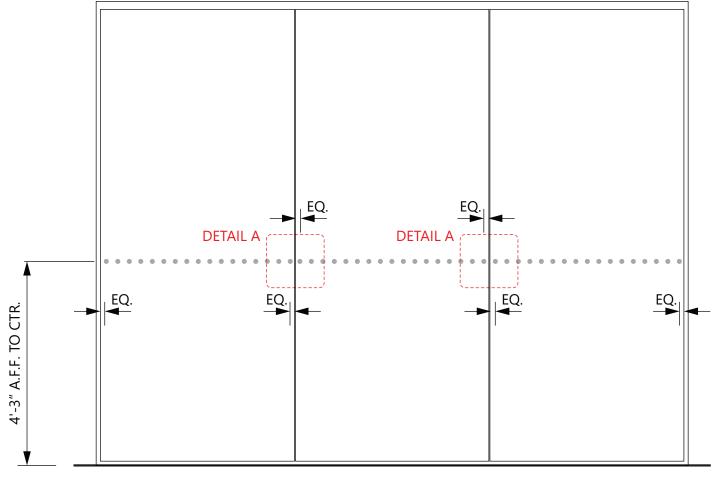

# SIDE WALL ELEVATION


SCALE - 1/2" = 1'- 0"

VINYL FILM GRAPHICS APPLIED TO FIRST SURFACE OF GLASS
CONSISTS OF MULTIPLE DOTS IN A SERIES TO COVER WINDOWS
NEXT TO ENTRANCE TO THE PLAYGROUND. WINDOWS MAY BE ON LEFT
OR RIGHT SIDE OF ENTRANCE IN DIFFERENT BUILDINGS. SOME BUILDINGS MAY
HAVE LESS GLASS PANELS

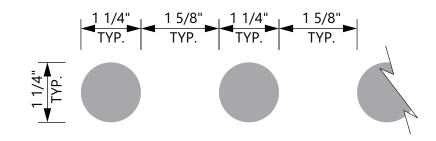

# COLOR

3M 7725-10 WHITE VINYL FILM SHOWN IN GREY FOR ILLUSTRATIVE PURPOSES

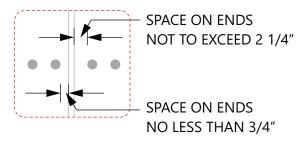

# DETAIL A ELEVATION

SCALE - 1" = 1'- 0"

# **ELEVATION**

SCALE - 6" = 1'- 0"



5198 North Lake Drive Lake City, GA 30260 404.361.3800 www.claytonsigns.com

#### INTERIOR PLAYGROUND GRAPHICS

ALL ELECTRICAL SIGNS ARE 120 VOLTS UNLESS OTHERWISE INDICATED DRAWN BY Ben Holliday
ACCOUNT REP. Ben Holliday
DRAWING DATE July 27, 2023

REVISION DATE August 25, 2025

Chick-fil-A at Lee's Summit, MO (US 50 & US Hwy 50 and MO State Route 291 Lee's Summit, MO 64081

THIS DRAWING IS AN ORIGINAL, UNPUBLISHED DESIGN CREATED BY CLAYTON SIGNS, INC. IT IS NOT TO BE REPRODUCED, CHANGED, OR EXHIBITED TO ANYONE OUTSIDE OF YOUR 2007 ANYONE OUTSIDE OF YOUR PROMAIN IN WHOLE OR IN PART WITHOUT WRITTEN PERMISSION FROM THE OWNER OF CLAYTON SIGNS, INC.. ANY SUCH ACTIONS MAY BE SUBJECT TO LEGAL ACTION IN A COURT OF LAW.

2023 ALL RIGHTS RESERVED

Drawing file - CFA - Lee's Summit, MO (US 50 & SR 291) Signage.cdr

REVISION HISTORY		
Date	Description	
10/15/24	CD Upload Added current site plan. Added current elevations from Revit. Added Welcome Sign per Design Note 2023-027. Added Vestibule Door graphics per Notification N2023-037 Added Push Pull Graphics	
02/18/25	Added current site plan. Added current elevations from Revit.	
08/25/25	Removed sign E and F. Sign F to be manufactured and given to operator to put inside of store. Do not install it.	

