

REFERENCE G-003 FOR GENERAL NOTES

MATERIAL LEGEND

	MA-1 - STONE - ROCK FACE, SILVERCREEK
	MA-2 - STONE SILL - SMOOTH FACE
	BR-1 - BRICK - RED, WILLIAMSBURG CHERRY CREEK
	BR-3 - BRICK - GREY
	EIFS-1 - TAN
	MTL-1 - METAL - DARK BRONZE
	STCO - STUCCO - COLOR TO MATCH STONE
	BRICK RELIEF ANGLE LOCATION


PRINTS ISSUED
04/17/2024 - CITY SUBMISSION

REVISIONS:
11 09/04/2025 ASI #2.8


rosemann & ASSOCIATES P.C.
ARCHITECTURE
INTERIOR DESIGN
ENGINEERING
PLANNING

1526 Grand Boulevard
Kansas City, MO 64108-1404
P: 816.472.1448
W: www.rosemann.com
© 2024 Rosemann & Associates, P.C.

DENVER ■ KANSAS CITY ■ ST. LOUIS ■ ATLANTA

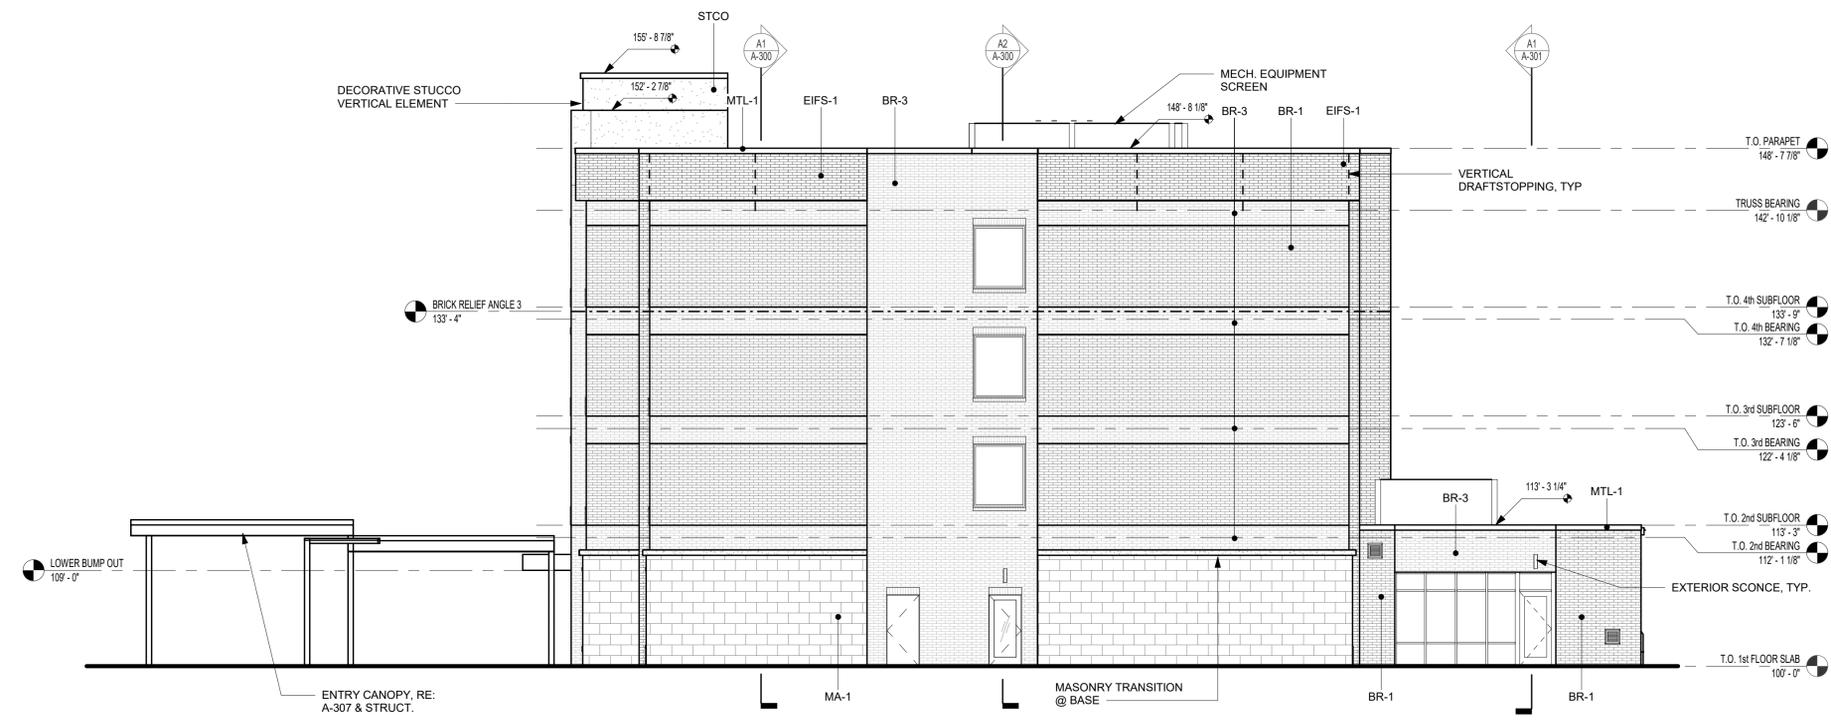

A2 SIDE ELEVATION
1/8" = 1'-0"

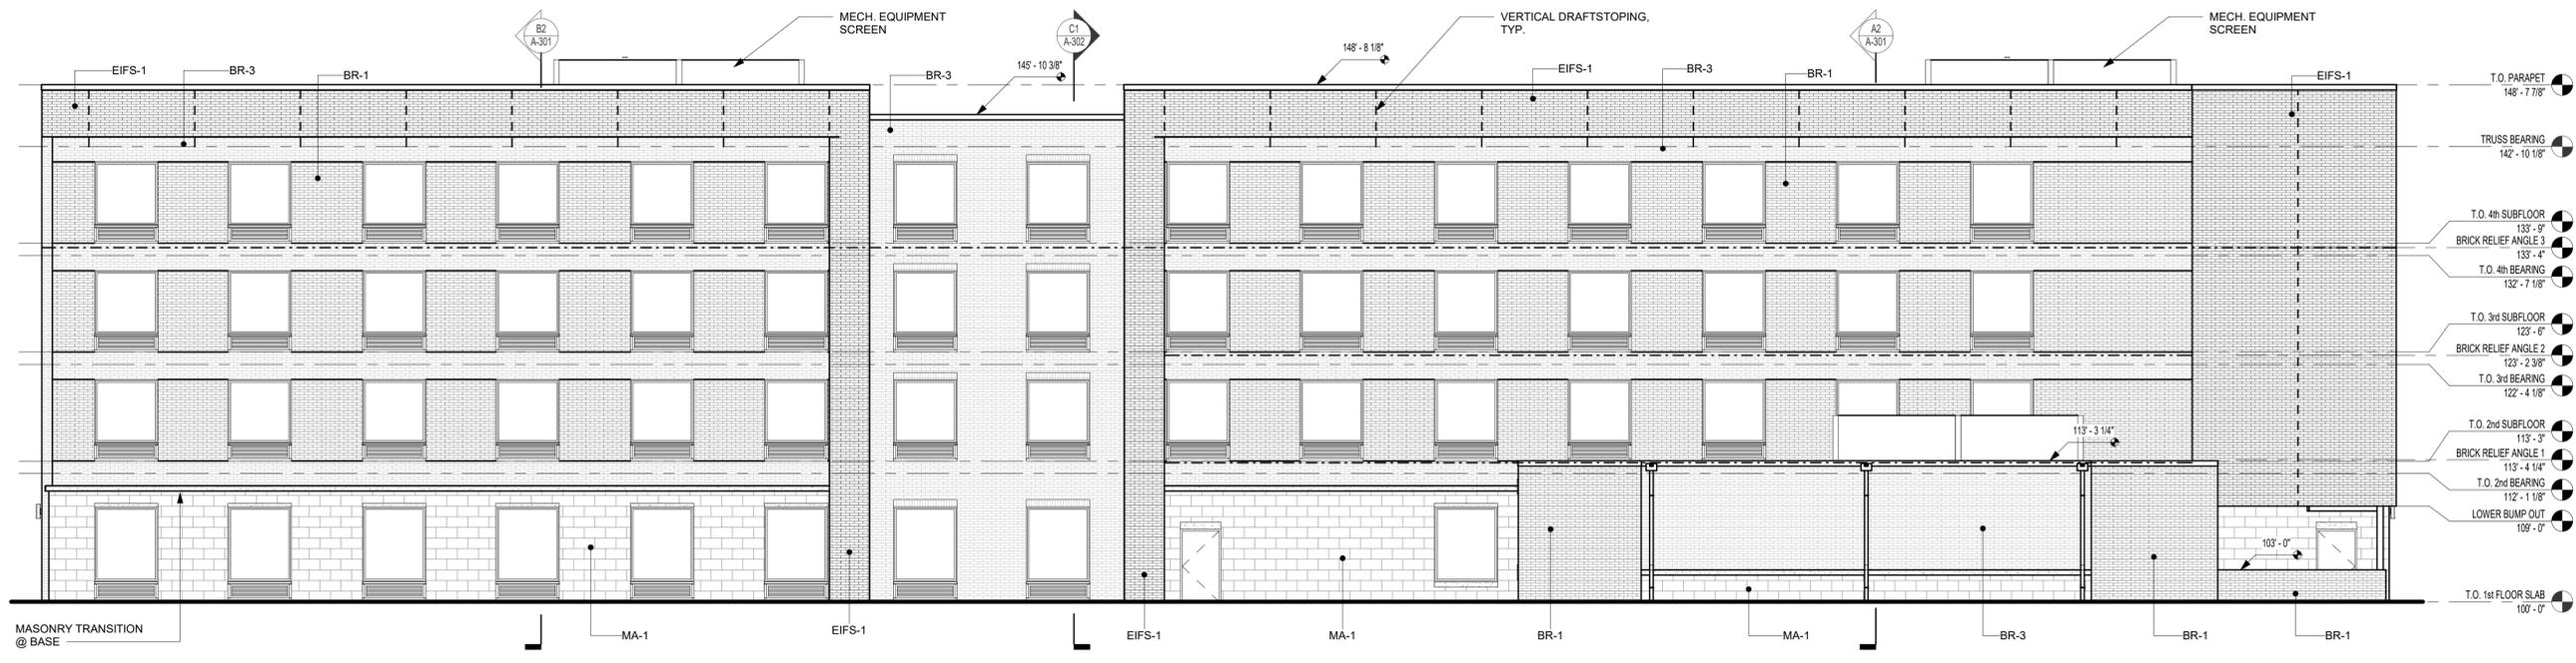

A1 REAR ELEVATION
1/8" = 1'-0"

HOME2 SUITES BY HILTON

LEE'S SUMMIT, MO

SHEET TITLE
EXTERIOR ELEVATIONS

PROJECT NUMBER: 22023

SHEET NUMBER:

A-200

8/6/2025 10:00:28 AM
C:\pwworkspace\22023\Home2 Suites_Center_Plan_Arch\A-200.dwg

REFERENCE G-003 FOR GENERAL NOTES


MATERIAL LEGEND

	MA-1 - STONE - ROCK FACE, SILVERCREEK
	MA-2 - STONE SILL - SMOOTH FACE
	BR-1 - BRICK - RED, WILLIAMSBURG CHERRY CREEK
	BR-3 - BRICK - GREY
	EIFS-1 - TAN
	MTL-1 - METAL - DARK BRONZE
	STCO - STUCCO - COLOR TO MATCH STONE
	BRICK RELIEF ANGLE LOCATION


PRINTS ISSUED
04/17/2024 - CITY SUBMISSION

REVISIONS:
11 09/04/2025 ASI #2.8

rosemann & ASSOCIATES P.C.
ARCHITECTURE
INTERIOR DESIGN
ENGINEERING
PLANNING
1526 Grand Boulevard
Kansas City, MO 64108-1404
P: 816.472.1448
W: www.rosemann.com
© 2024 Rosemann & Associates, P.C.
DENVER ■ KANSAS CITY ■ ST. LOUIS ■ ATLANTA

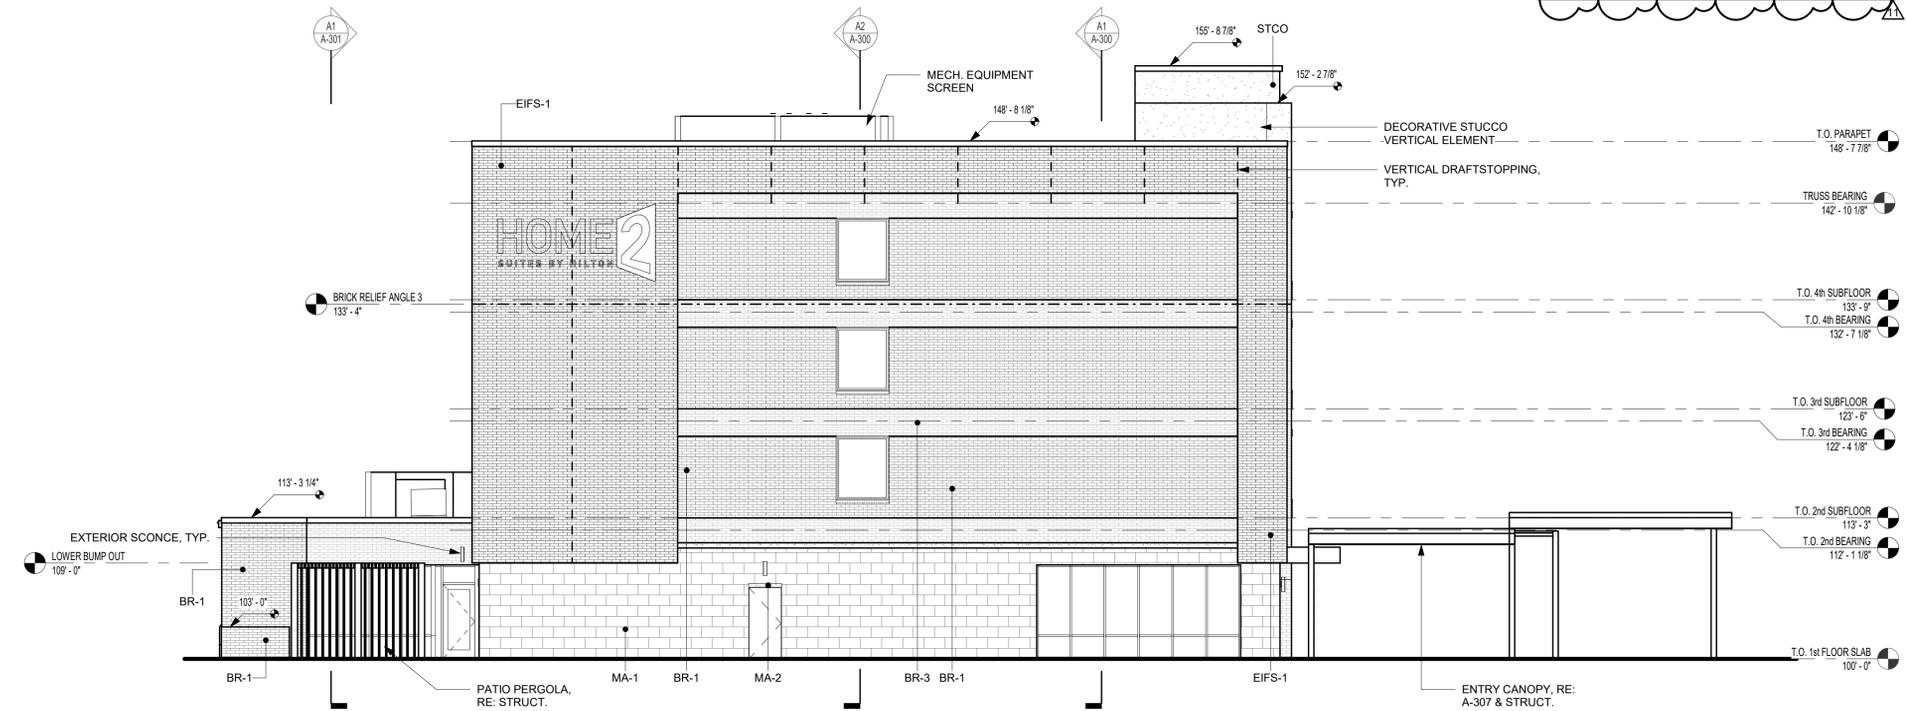

A2 SIDE ELEVATION
1/8" = 1'-0"

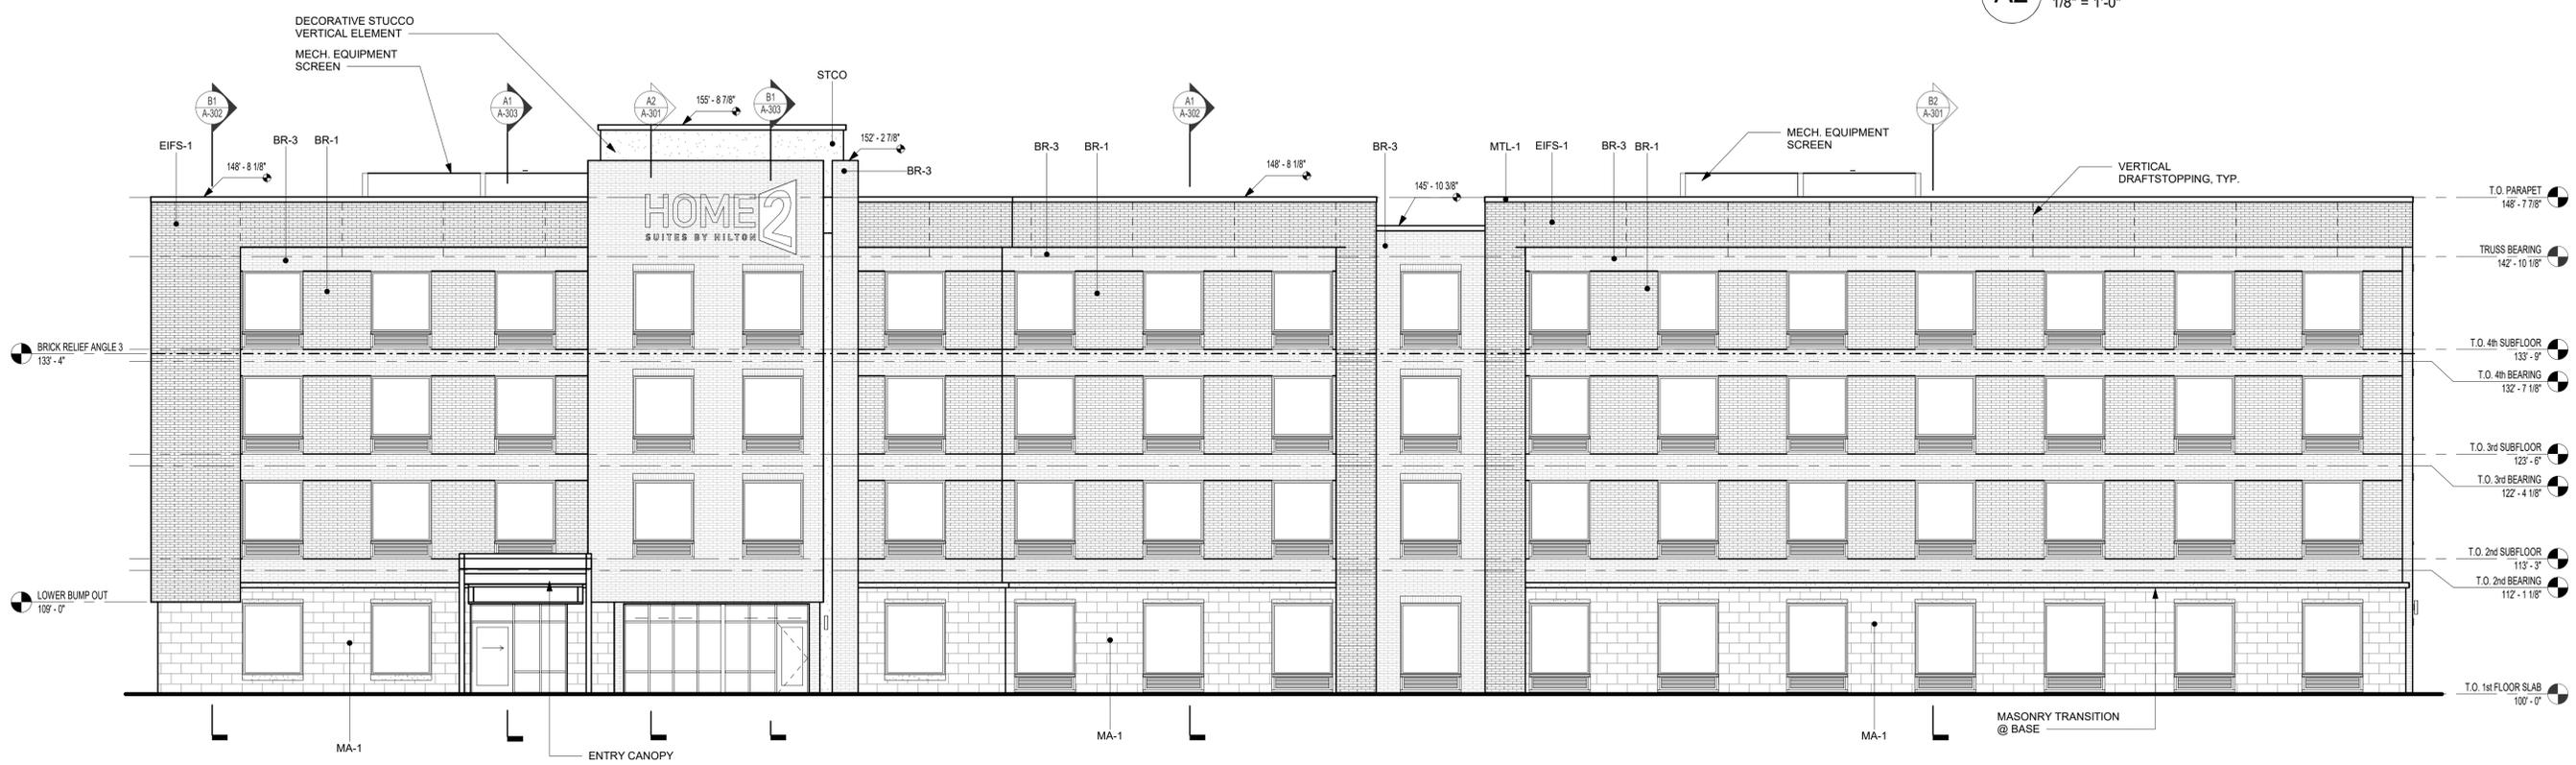

A1 FRONT ELEVATION
1/8" = 1'-0"

HOME2 SUITES BY HILTON

LEE'S SUMMIT, MO

SHEET TITLE
EXTERIOR ELEVATIONS

PROJECT NUMBER: 22023

SHEET NUMBER:

A-201

8/4/2025 10:20:25 AM
C:\New Local\22023\22023_Home2 Suites_Center_Plan_Arch\A-201.dwg

REFERENCE G-003 FOR GENERAL NOTES

MATERIAL LEGEND

	MA-1 - STONE - ROCK FACE, SILVERCREEK
	MA-2 - STONE SILL - SMOOTH FACE
	BR-1 - BRICK - RED, WILLIAMSBURG CHERRY CREEK
	BR-3 - BRICK - GREY
	EIFS-1 - TAN
	MTL-1 - METAL - DARK BRONZE
	STCO - STUCCO - COLOR TO MATCH STONE
	BRICK RELIEF ANGLE LOCATION


PRINTS ISSUED
04/17/2024 - CITY SUBMISSION

REVISIONS:
2 06/14/2024 CITY & BRAND RESPONSE
11 09/04/2025 ASI #2.8

rosemann & ASSOCIATES P.C.
ARCHITECTURE
INTERIOR DESIGN
ENGINEERING
PLANNING

1526 Grand Boulevard
Kansas City, MO 64108-1404
P: 816.472.1448
W: www.rosemann.com
© 2024 Rosemann & Associates, P.C.

DENVER ■ KANSAS CITY ■ ST. LOUIS ■ ATLANTA

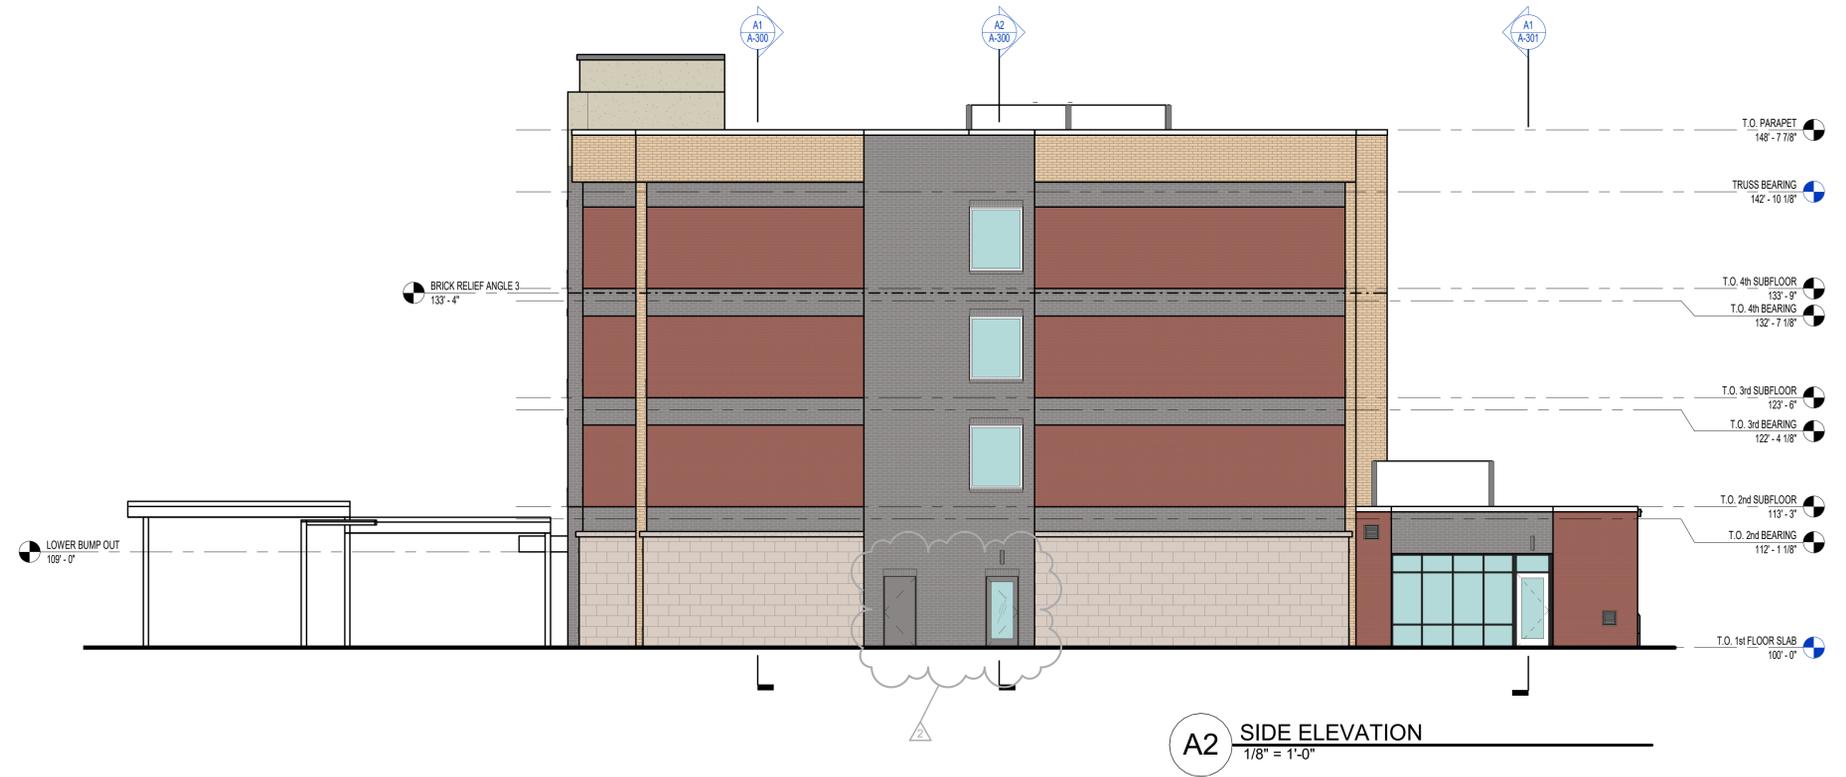

A2 SIDE ELEVATION
1/8" = 1'-0"



A1 REAR ELEVATION
1/8" = 1'-0"

HOME2 SUITES BY HILTON

LEE'S SUMMIT, MO

SHEET TITLE
EXTERIOR COLOR ELEVATIONS

PROJECT NUMBER: 22023

SHEET NUMBER:

A-202

8/6/2025 11:55:28 AM
C:\New Local\240520203_Home2 Suites_Center_Plan_Arch\A-202.dwg

REFERENCE G-003 FOR GENERAL NOTES

MATERIAL LEGEND

	MA-1 - STONE - ROCK FACE, SILVERCREEK
	MA-2 - STONE SILL - SMOOTH FACE
	BR-1 - BRICK - RED, WILLIAMSBURG CHERRY CREEK
	BR-3 - BRICK - GREY
	EIFS-1 - TAN
	MTL-1 - METAL - DARK BRONZE
	STCO - STUCCO - COLOR TO MATCH STONE
	BRICK RELIEF ANGLE LOCATION



PRINTS ISSUED
04/17/2024 - CITY SUBMISSION

REVISIONS:
2 06/14/2024 CITY & BRAND RESPONSE
11 09/04/2025 ASI #2.8

rosemann & ASSOCIATES P.C.
ARCHITECTURE
INTERIOR DESIGN
ENGINEERING
PLANNING

1526 Grand Boulevard
Kansas City, MO 64108-1404
P: 816.472.1448
W: www.rosemann.com
© 2024 Rosemann & Associates, P.C.

DENVER ■ KANSAS CITY ■ ST. LOUIS ■ ATLANTA

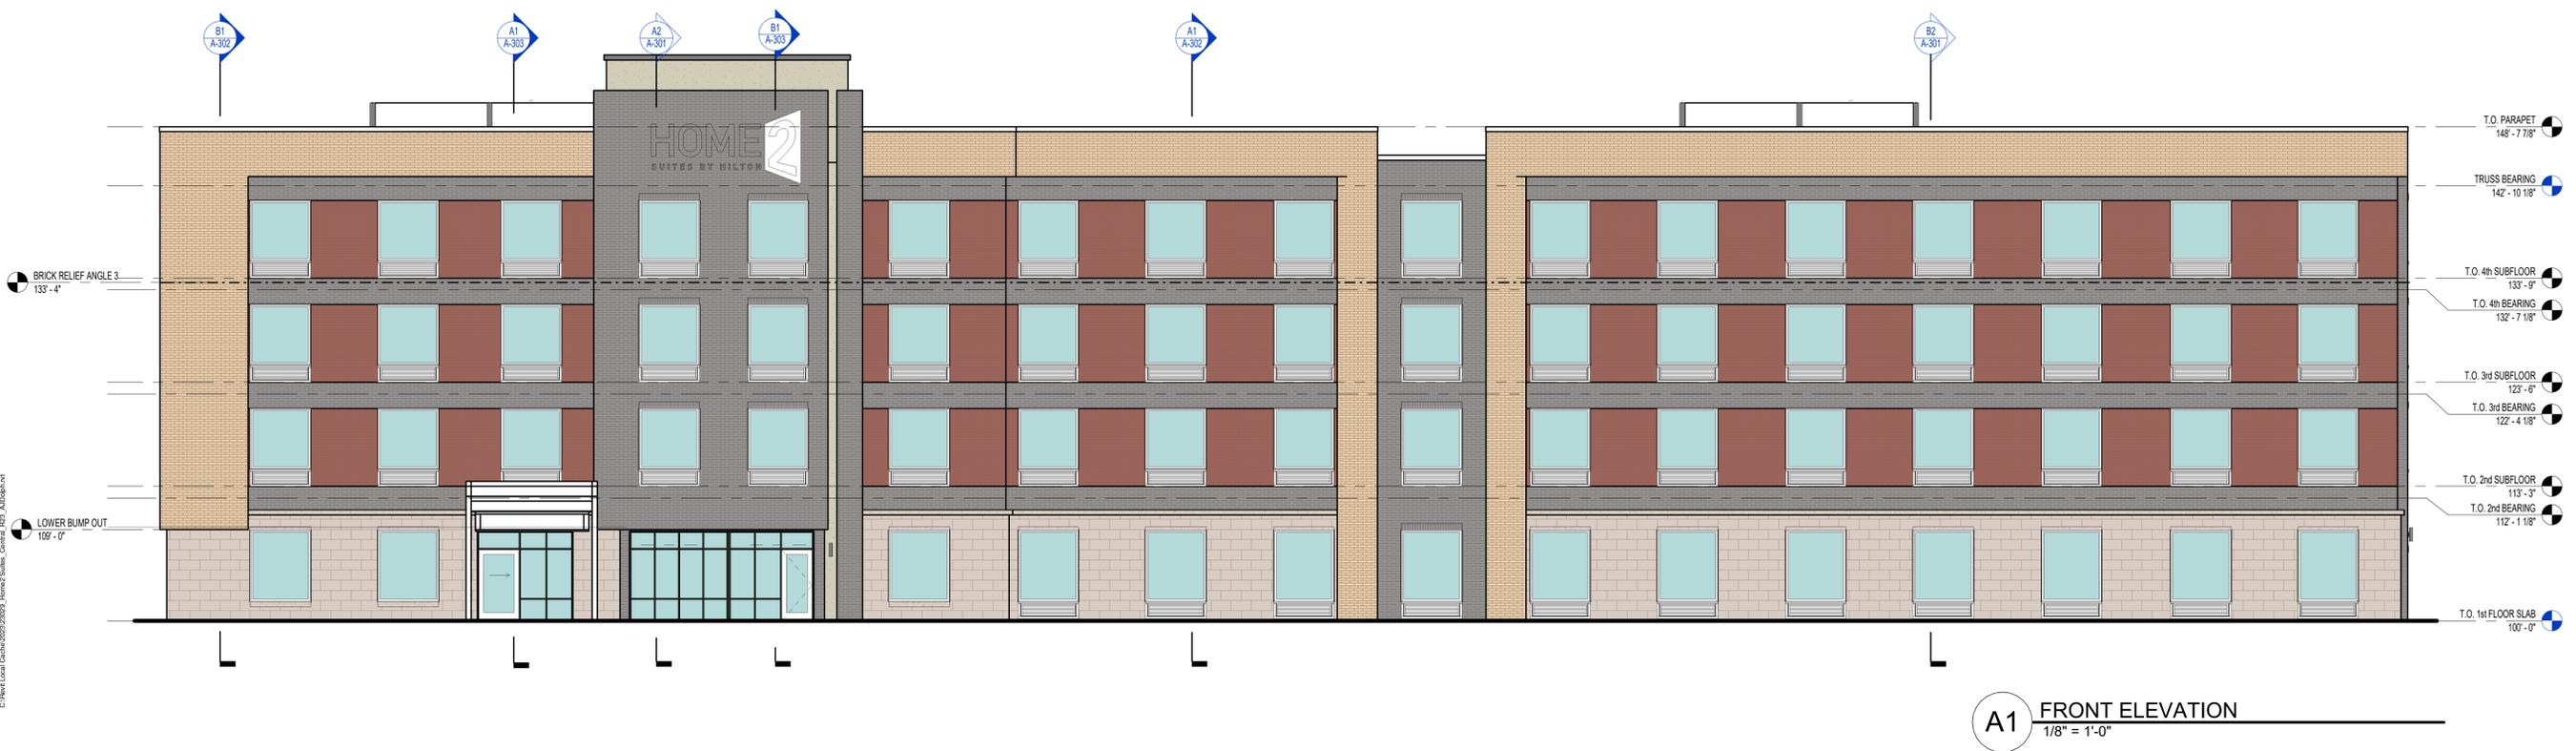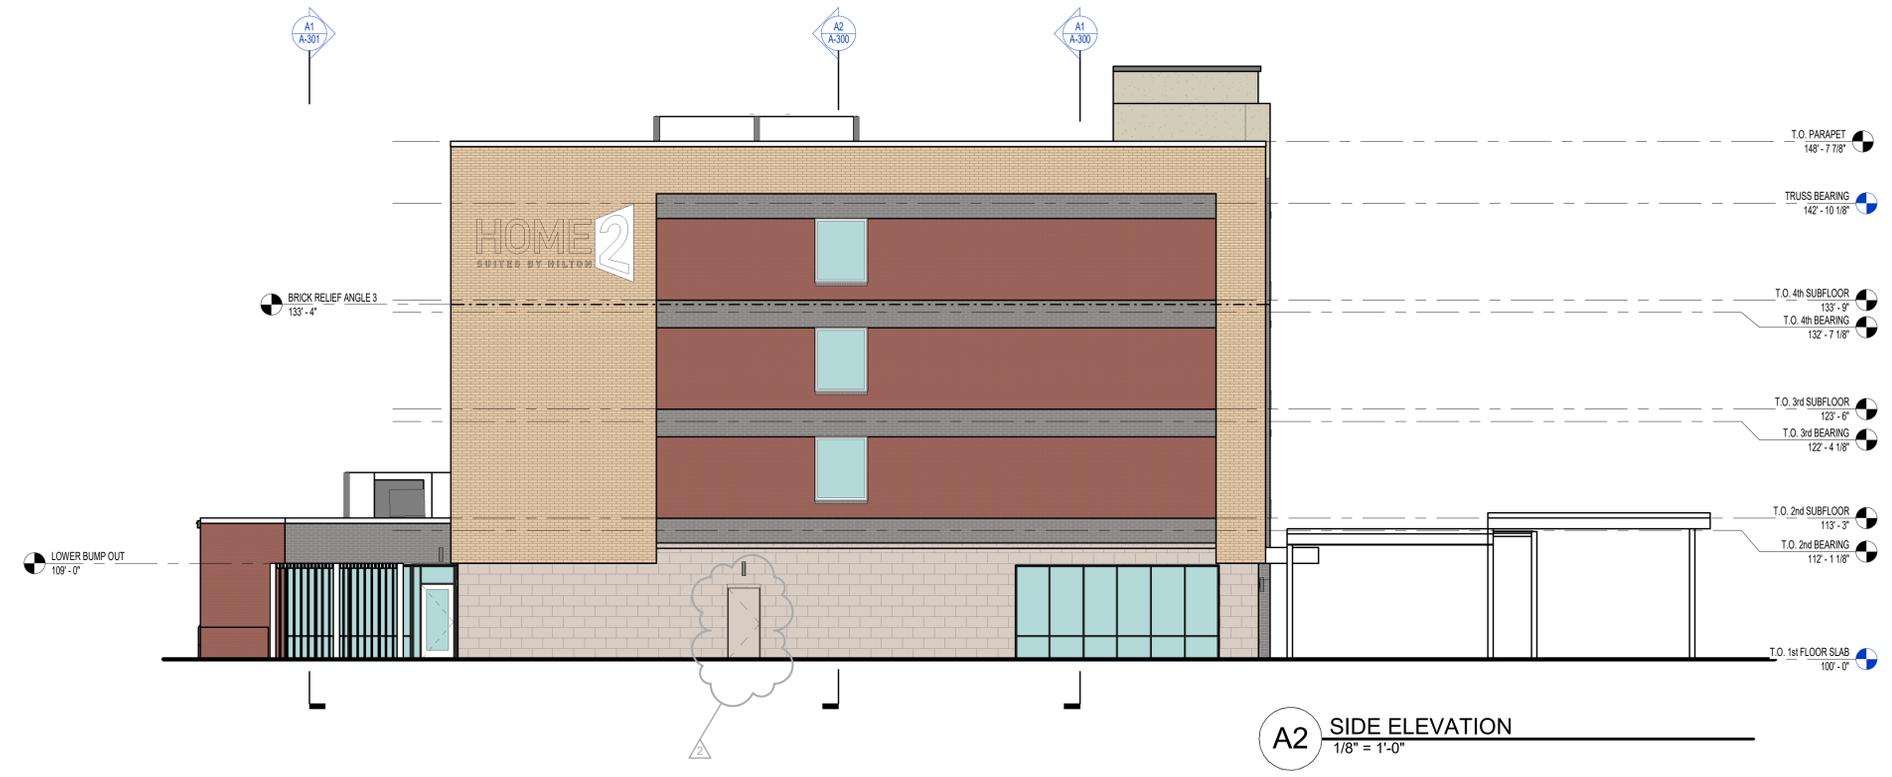

HOME2 SUITES BY HILTON

LEE'S SUMMIT, MO

SHEET TITLE
EXTERIOR COLOR ELEVATIONS

PROJECT NUMBER: 22023

SHEET NUMBER:

A-203

8/6/2025 11:55:50 AM
C:\pwworkspace\20250303_lee's Summit_Colour_Elevations.dwg