



STREET 5 SPOT GRADES

SCALE: 1" = 10'

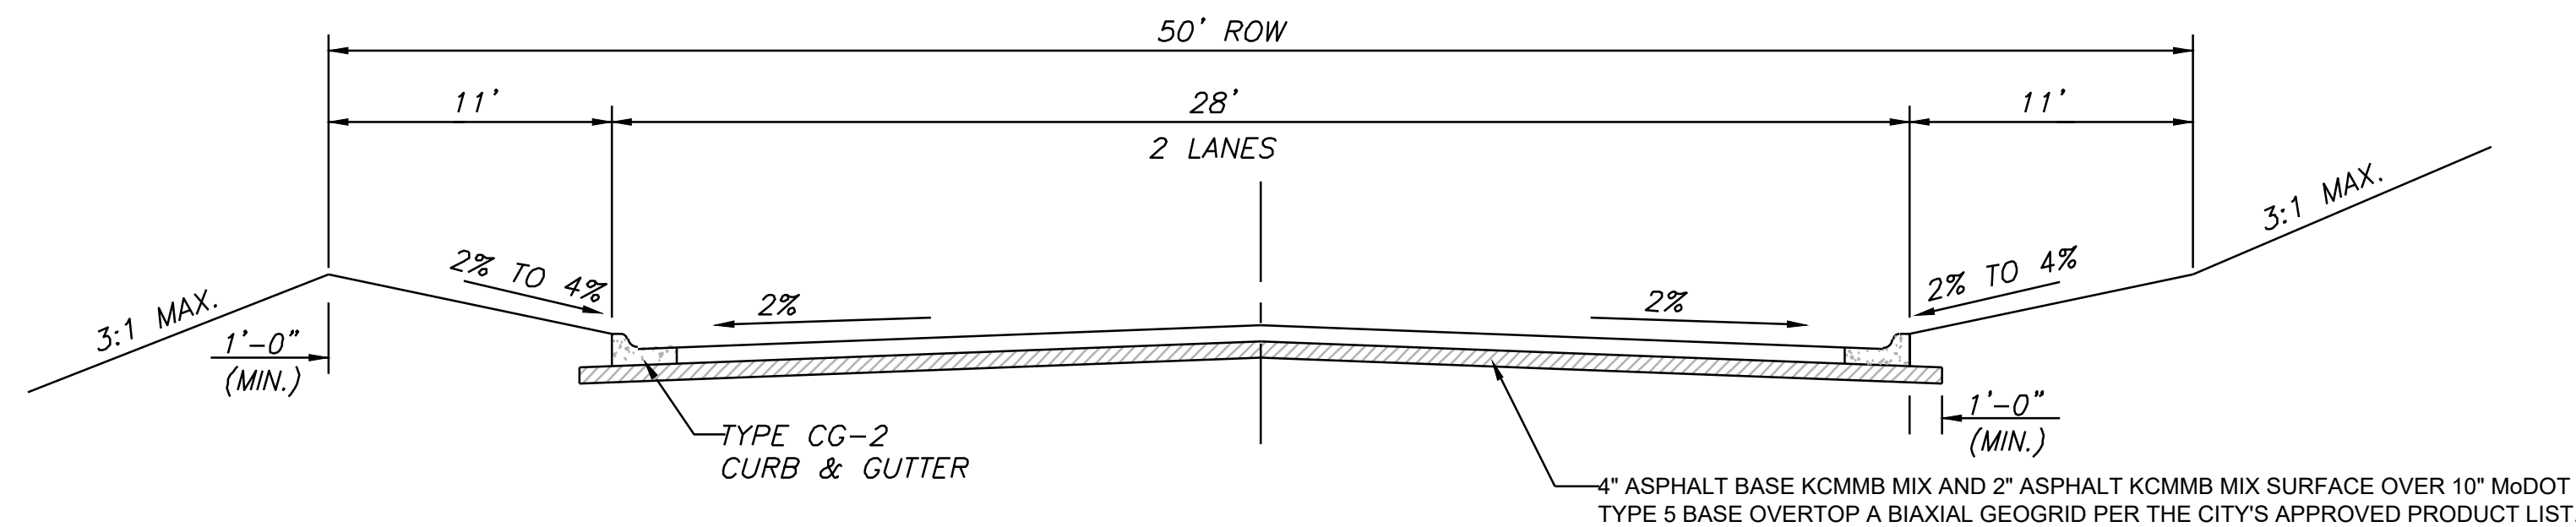

TYPICAL STREET SECTION

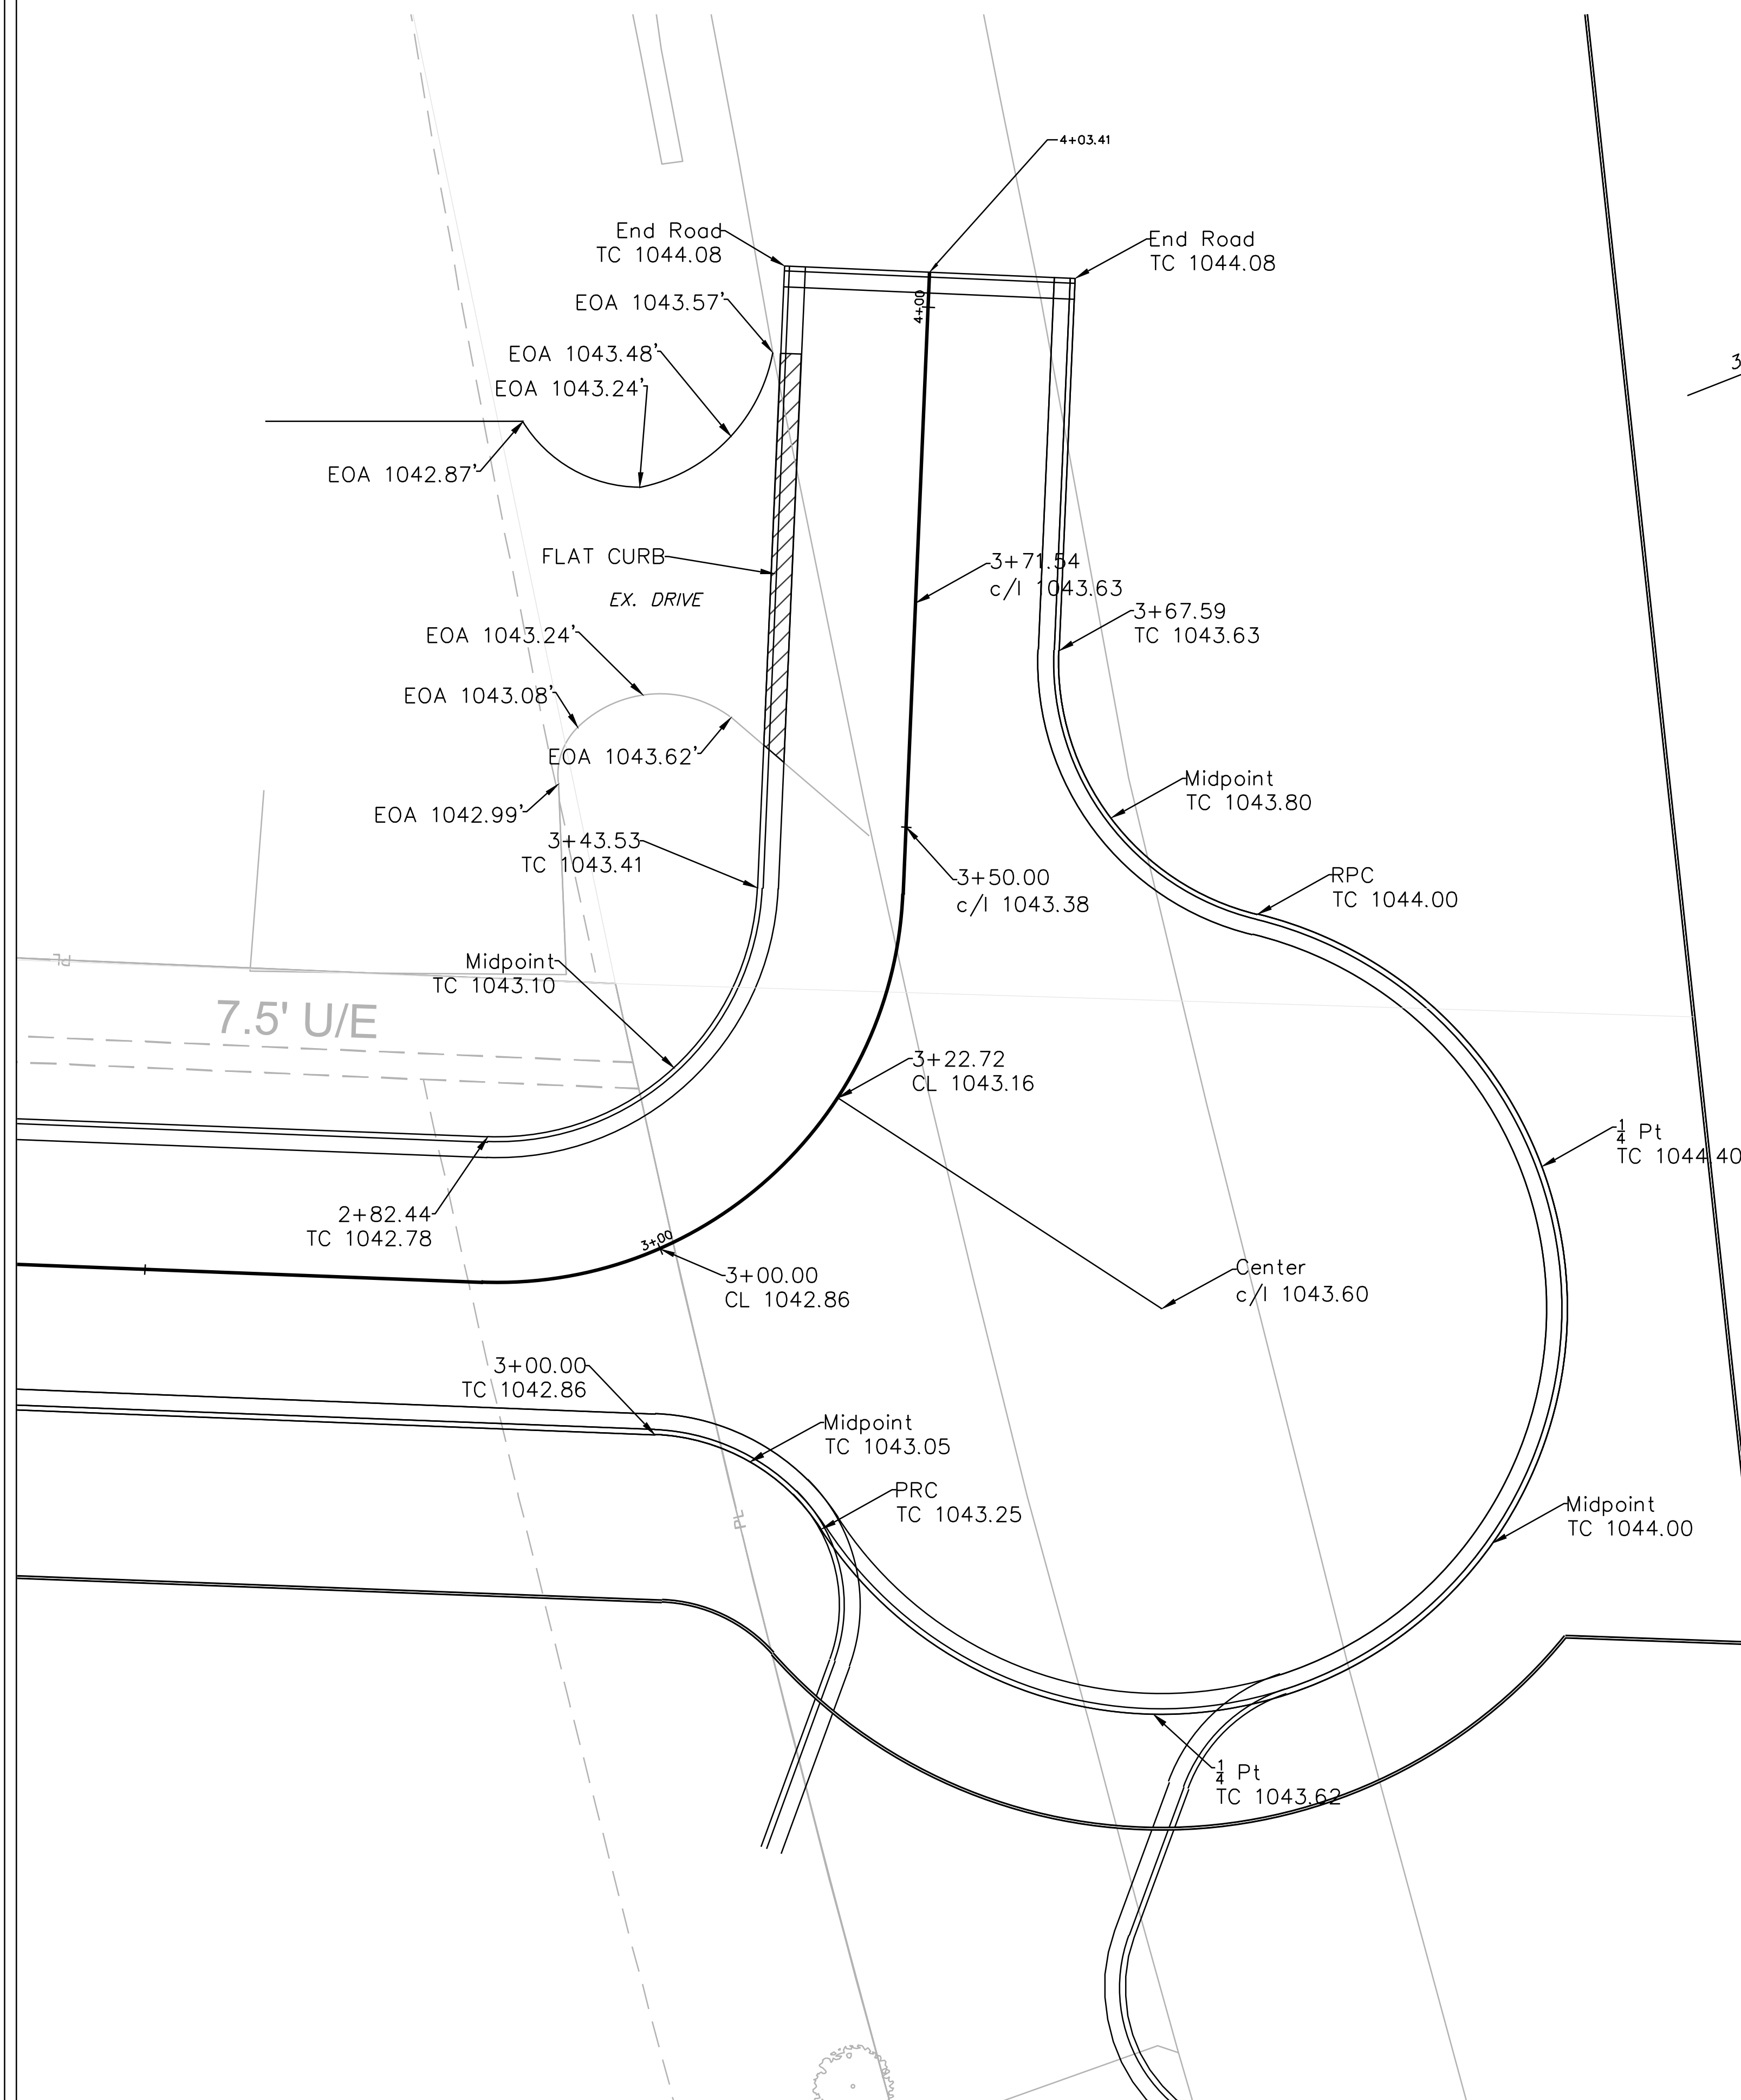


Professional Registration
Missouri
Engineering 2005002186-D
Surveying 2005008318-D
Kansas
Engineering E-1695
Surveying LS-216
Oklahoma
Engineering 6264
Nebraska
Engineering CA2821

Oldham Village
Lee's Summit, Jackson County, Missouri



Project: MM
MARKETPLACE,
LSMO
Issue Date:
November 6, 2024

Street 5 Spot Grades
Construction Plans for:
Oldham Village
Lee's Summit, Jackson County, Missouri

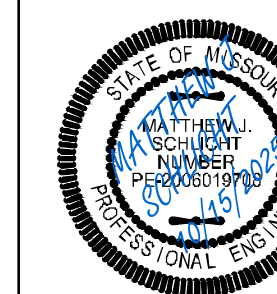


Matthew J. Schlicht
MO PE 2006019708
KS PE 19071
OK PE 25226
NE PE E-14335

REVISIONS	
REV. 12/10/2024	
REV. 1/2/2025	
REV. 2/6/2025	
REV. 3/5/2025	
REV. 3/24/2025	
REV. 4/15/2025	
REV. 10/15/2025	

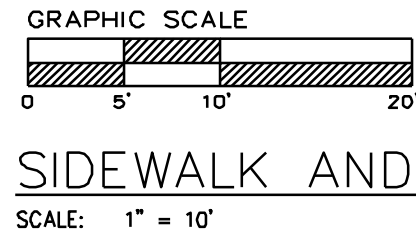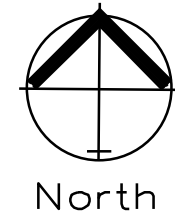

SIDEWALK AND INTERSECTION PLAN

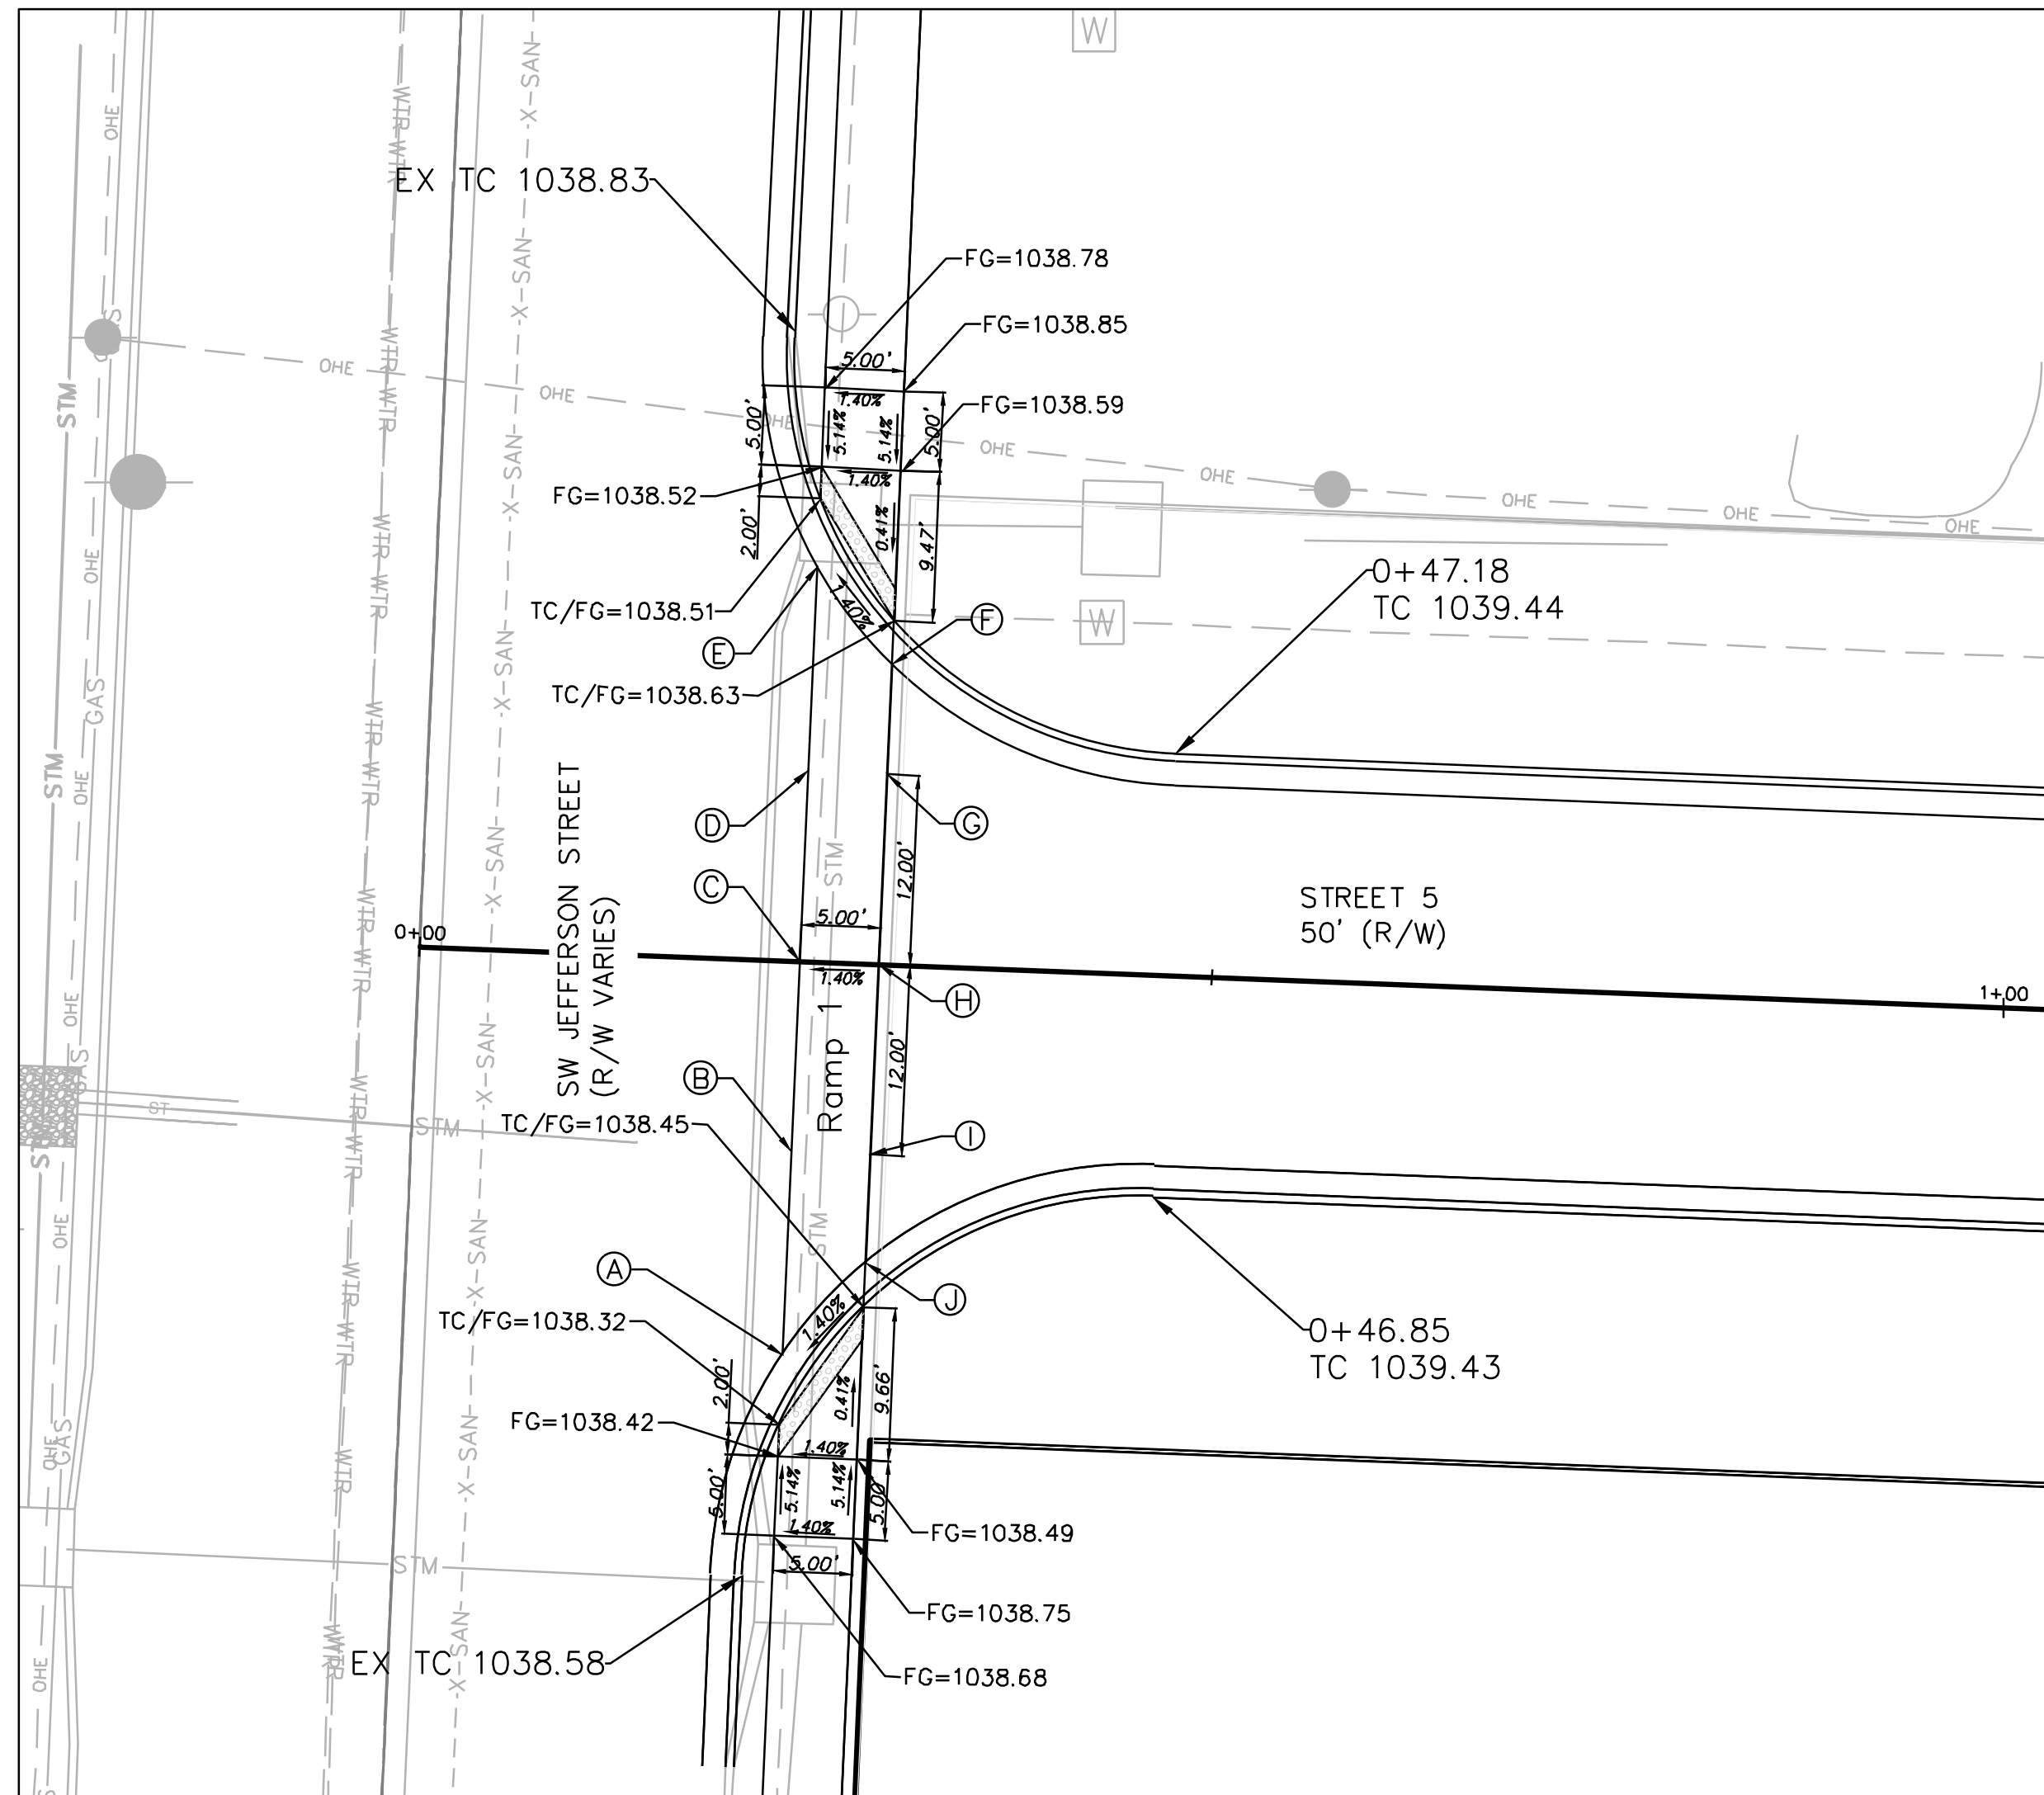

DETAIL 1

Legend:

EX TC = Existing Top of Curb

EX FG = Existing Finished Grade

FG = Finished Grade

TC = Top of Curb

TC/FG = Top of Curb/Finished Grade

Detectable Warning

SPOT ELEVATION TABLE				
Spot	Ramp 1			
A	1038.32			
B	1038.84			
C	1038.96			
D	1038.84			
E	1038.51			
F	1038.63			
G	1038.91			
H	1039.03			
I	1038.91			
J	1038.45			

Street 5 Spot Grades

Construction Plans for:

Oldham Village
Lee's Summit, Jackson County, Missouri

Project:
MARKETPLACE,
LSMO
Issue Date:
November 5, 2024

Oldham Village
Lee's Summit, Jackson County, Missouri




Professional Registration
Missouri
Engineering 2005002186-D
Surveying 2005008318-D
Kansas
Engineering E-1695
Surveying LS-216
Oklahoma
Engineering 6254
Nebraska
Engineering CA2821



Matthew J. Schlicht
MO PE 2006019708
KS PE 19071
OK PE 25226
NE PE E-14335

REVISIONS

REV.	12/10/2024
REV.	1/2/2025
REV.	2/6/2025
REV.	3/5/2025
REV.	3/24/2025
REV.	4/15/2025
REV.	10/15/2025

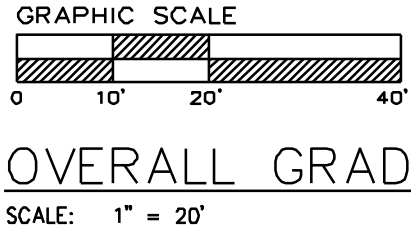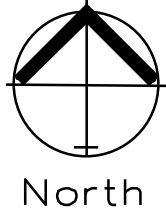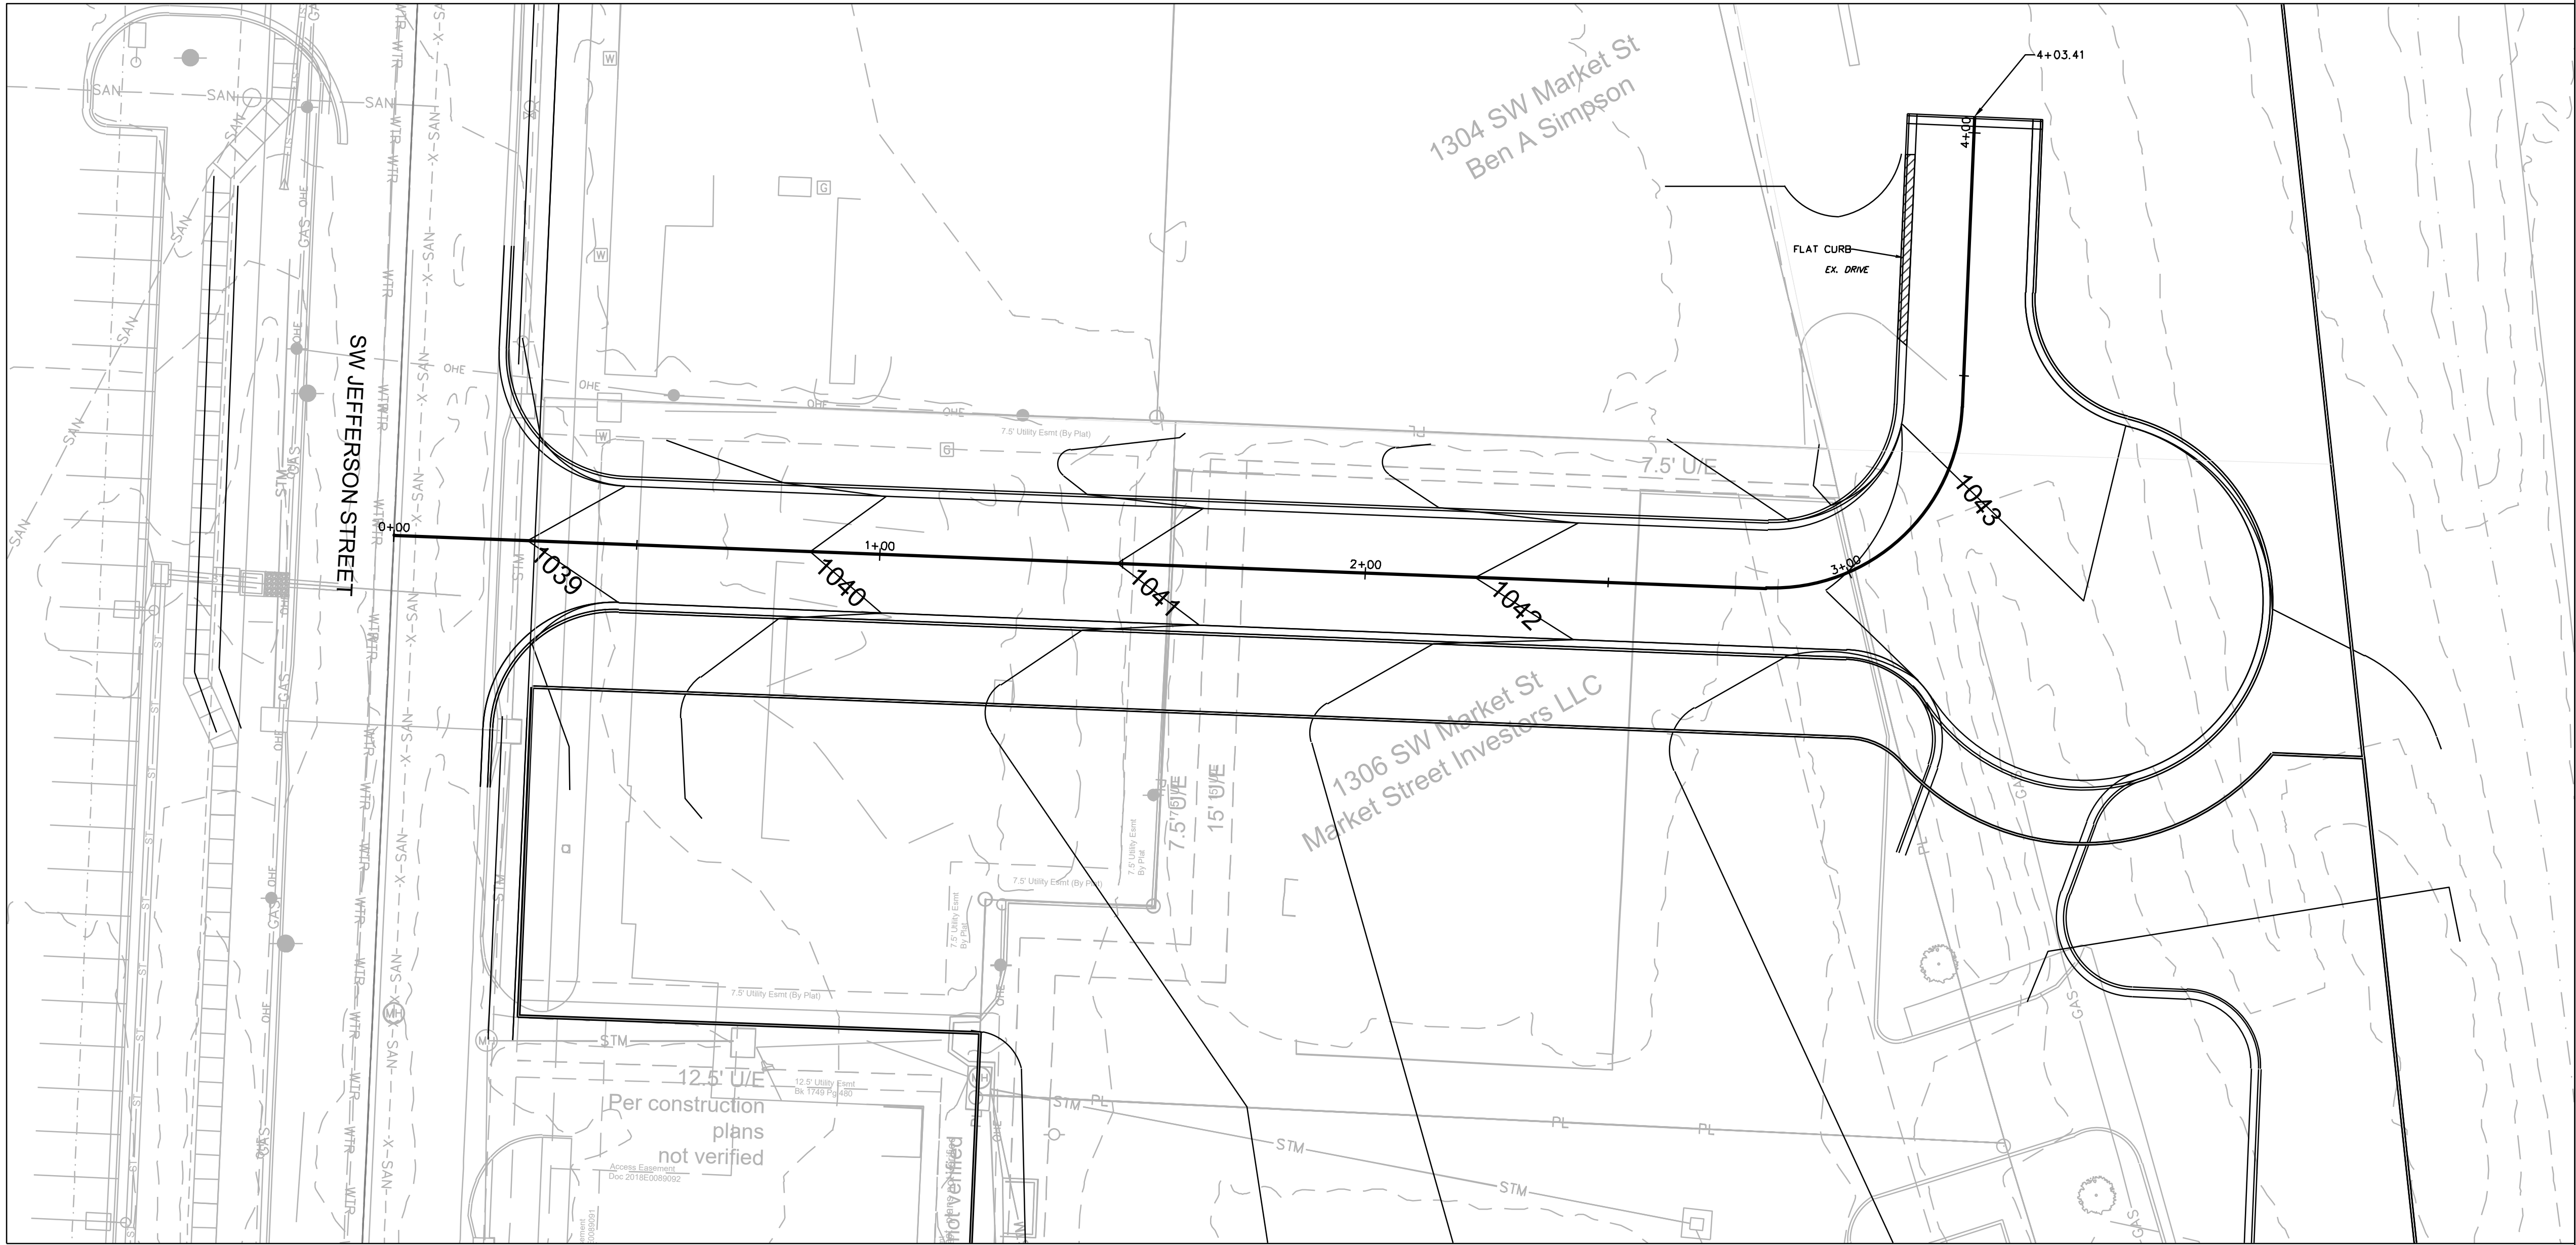

OVERALL GRADING PLAN STREET 5


Overall Grading Plan Street 5

Construction Plans for:
Oldham Village
Lee's Summit, Jackson County, Missouri

Project: MARKETPLACE,
LSMO
Issue Date: November 6, 2024

Oldham Village
Lee's Summit, Jackson County, Missouri

Professional Registration
Missouri
Engineering 2005002186-D
Kansas
Engineering 2005008318-D
Kansas
Engineering E-1695
Surveying LS-216
Oklahoma
Engineering 6254
Nebraska
Engineering CA2821

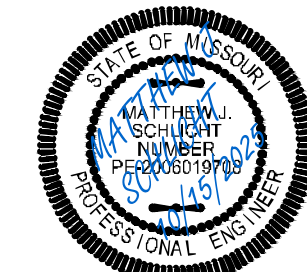

Matthew J. Schlicht
MO PE 2006019708
KS PE 19071
OK PE 25226
NE PE E-14335

REVISIONS	
REV. 12/10/2024	
REV. 1/2/2025	
REV. 2/6/2025	
REV. 3/5/2025	
REV. 3/24/2025	
REV. 4/15/2025	
REV. 10/15/2025	