

VICINITY MAP
N.T.S.

DRAWINGS LIST

ARCHITECTURAL DRAWINGS
PRE-ENGINEER NOT FOR CONSTRUCTION


A-101	COVER SHEET- SITE PLAN
A-102	FOUNDATION PLAN
A-103	FLOOR PLAN (Existing + Room Addition)
A-104	ROOF PLAN
A-105	EXTERIOR ELEVATIONS

ENGINEERED-FOR
CONSTRUCTION DRAWINGS

S01	GENERAL CONSTRUCTION NOTES
S10	FOUNDATION PLAN
S20	FLOOR PLAN -CEILING FRAMING
S21	ROOF PLAN FRAMING
S40	STANDARD DETAILS- CONCRETE
S41	STANDARD DETAILS-FRAMING
S42	STANDARD DETAILS-ROOF-BRACING-FASTENING


GENERAL NOTES

SITE PLAN PER JACKSON COUNTY
MO. GIS.
DISTANCE TO PROPERTY LINE BY
TAPE MEASUREMENT

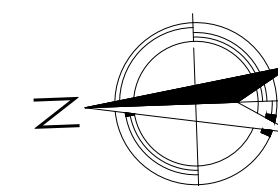

SW 3RD STREET


3RD STREET
CURB PRIOR TO SW SKD 51, EXPANSION

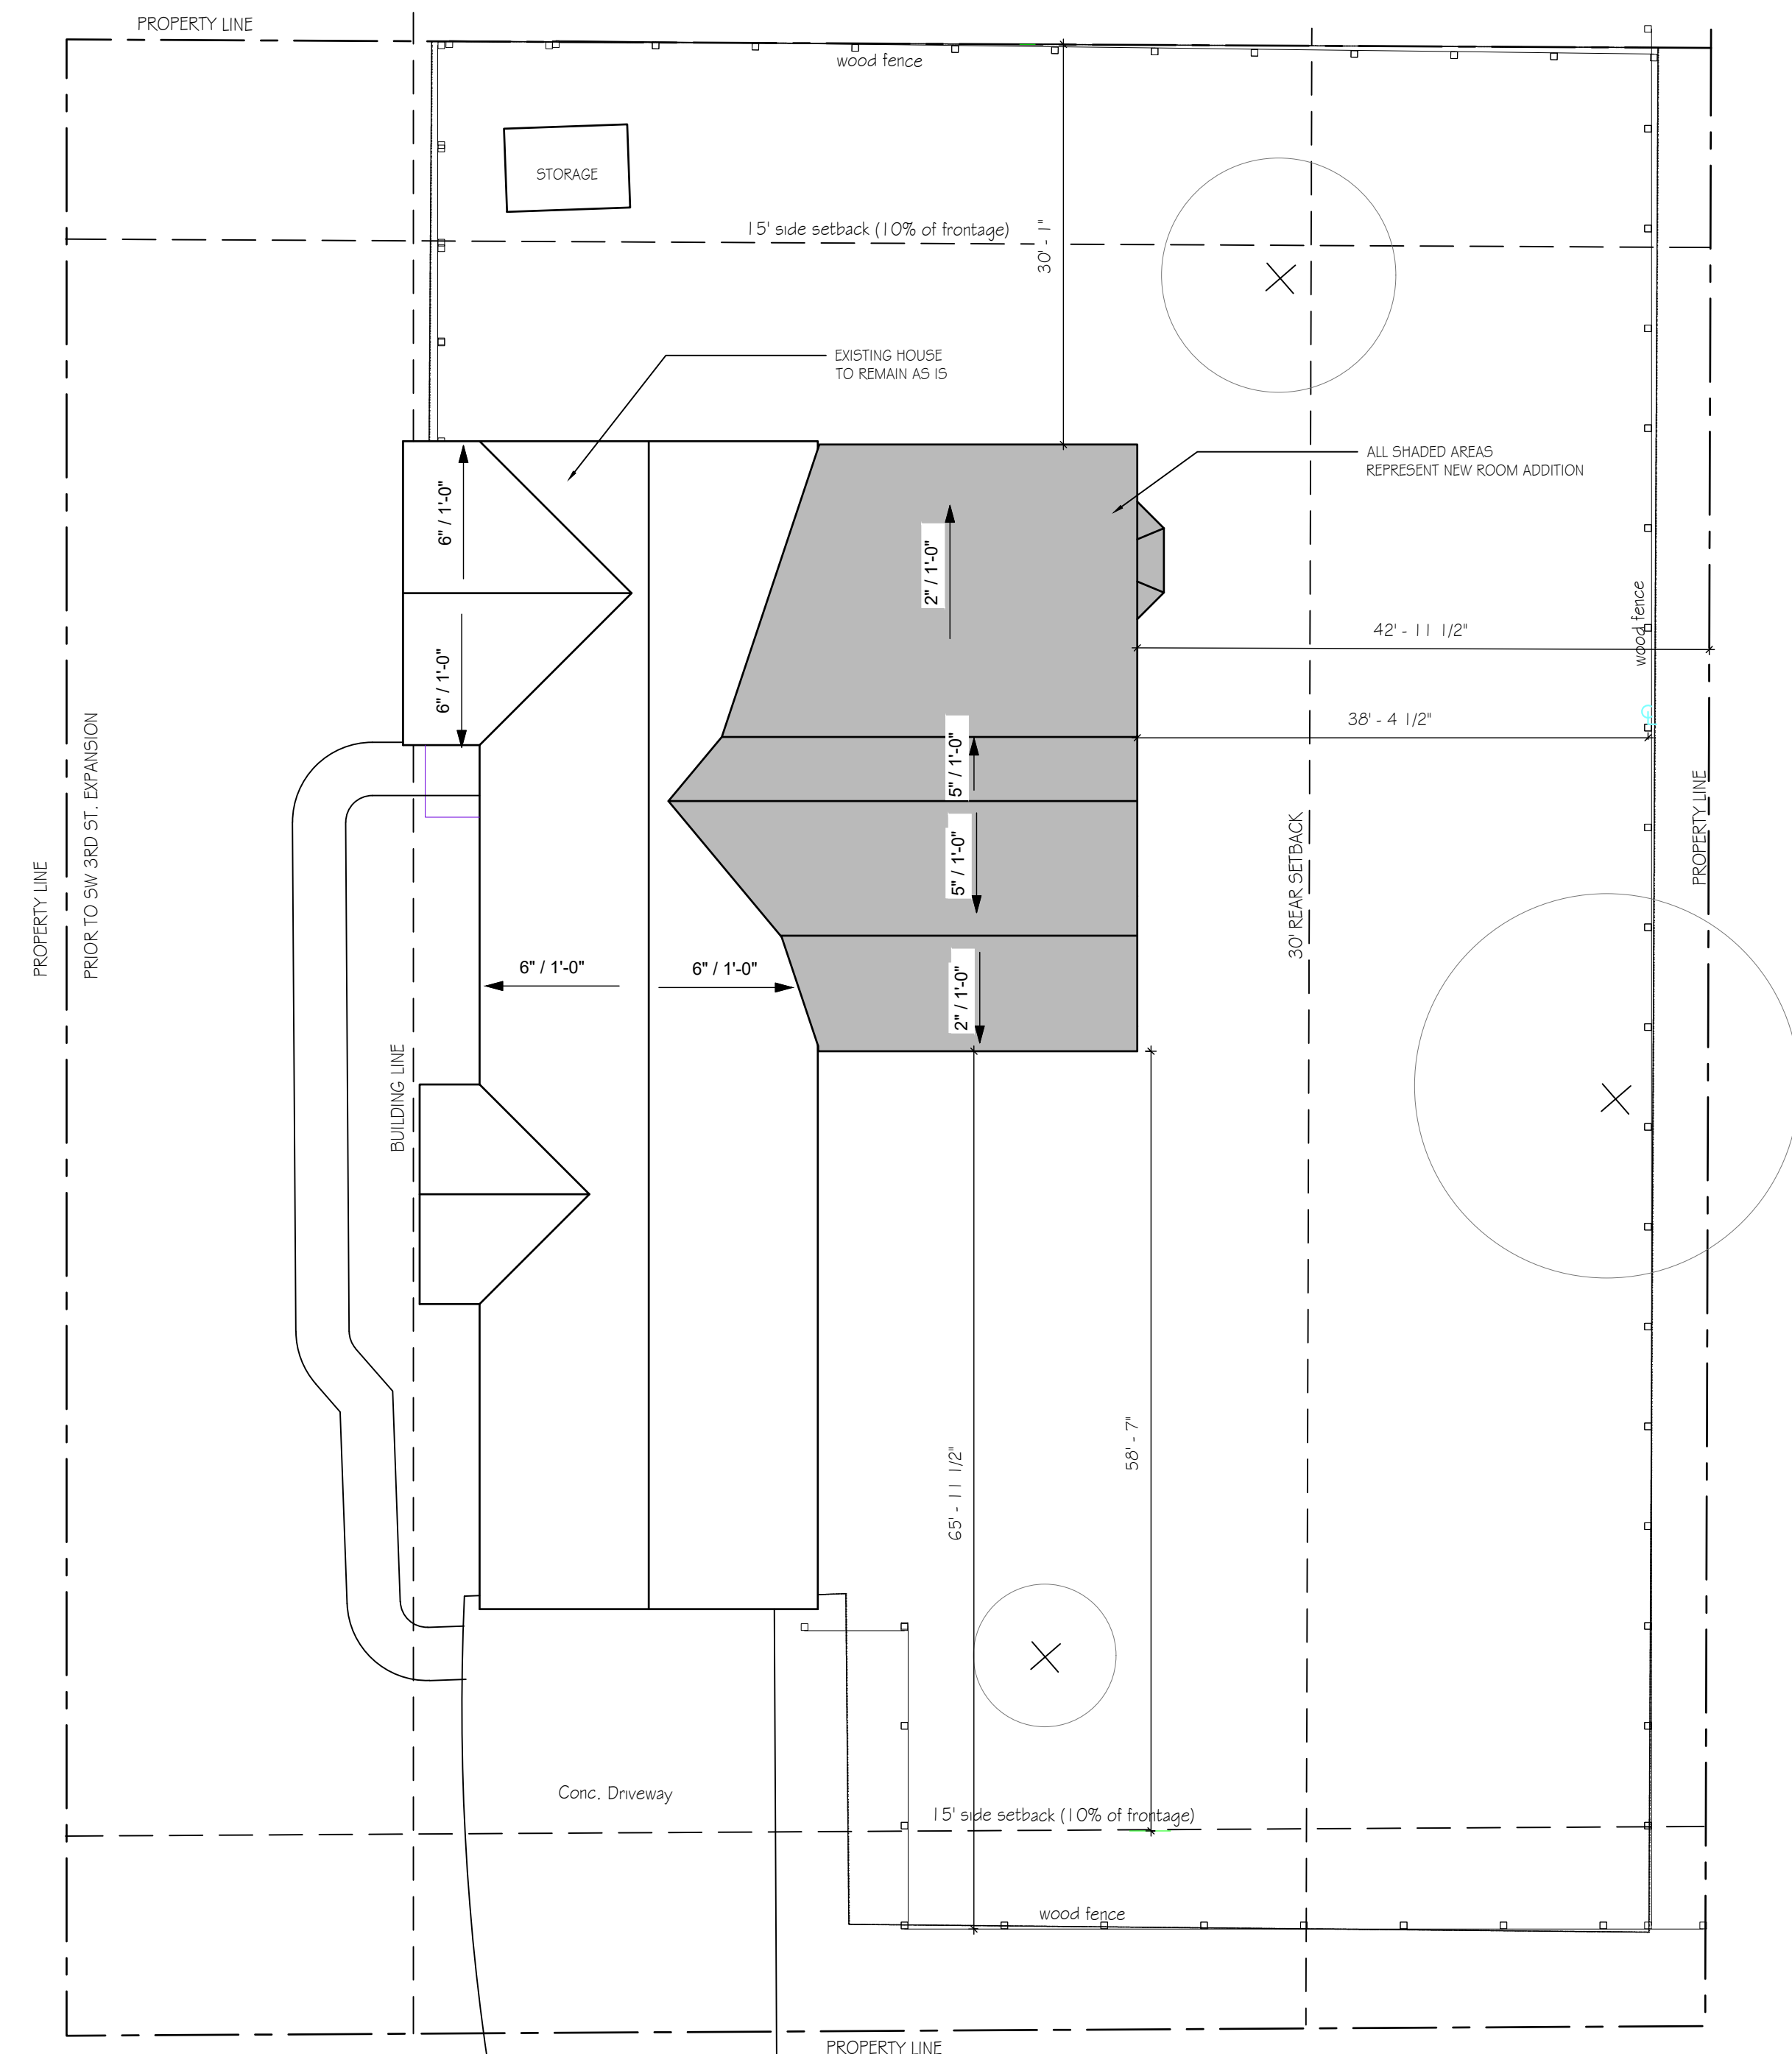

SW LAKEVIEW ROD.

① SITE PLAN
1" = 10'-0"

BUILDER

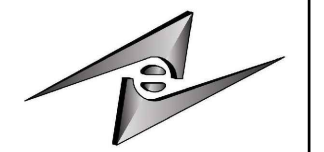

ENVISION
CONSTRUCTION INC

E-mail fernando@envisioncon.com

PHONE: 913-530-0197

www.envisioncon.com

BARNETT'S HOME ADDITION

307SW 3RD ST LEES SUMMIT, MO

STRUCTURAL
ENGINEER

REVISIONS


Drawn by:
Author
Checked by:
Checker

JOB # **02506**

DATE
9/20/2025

SHEET

A101

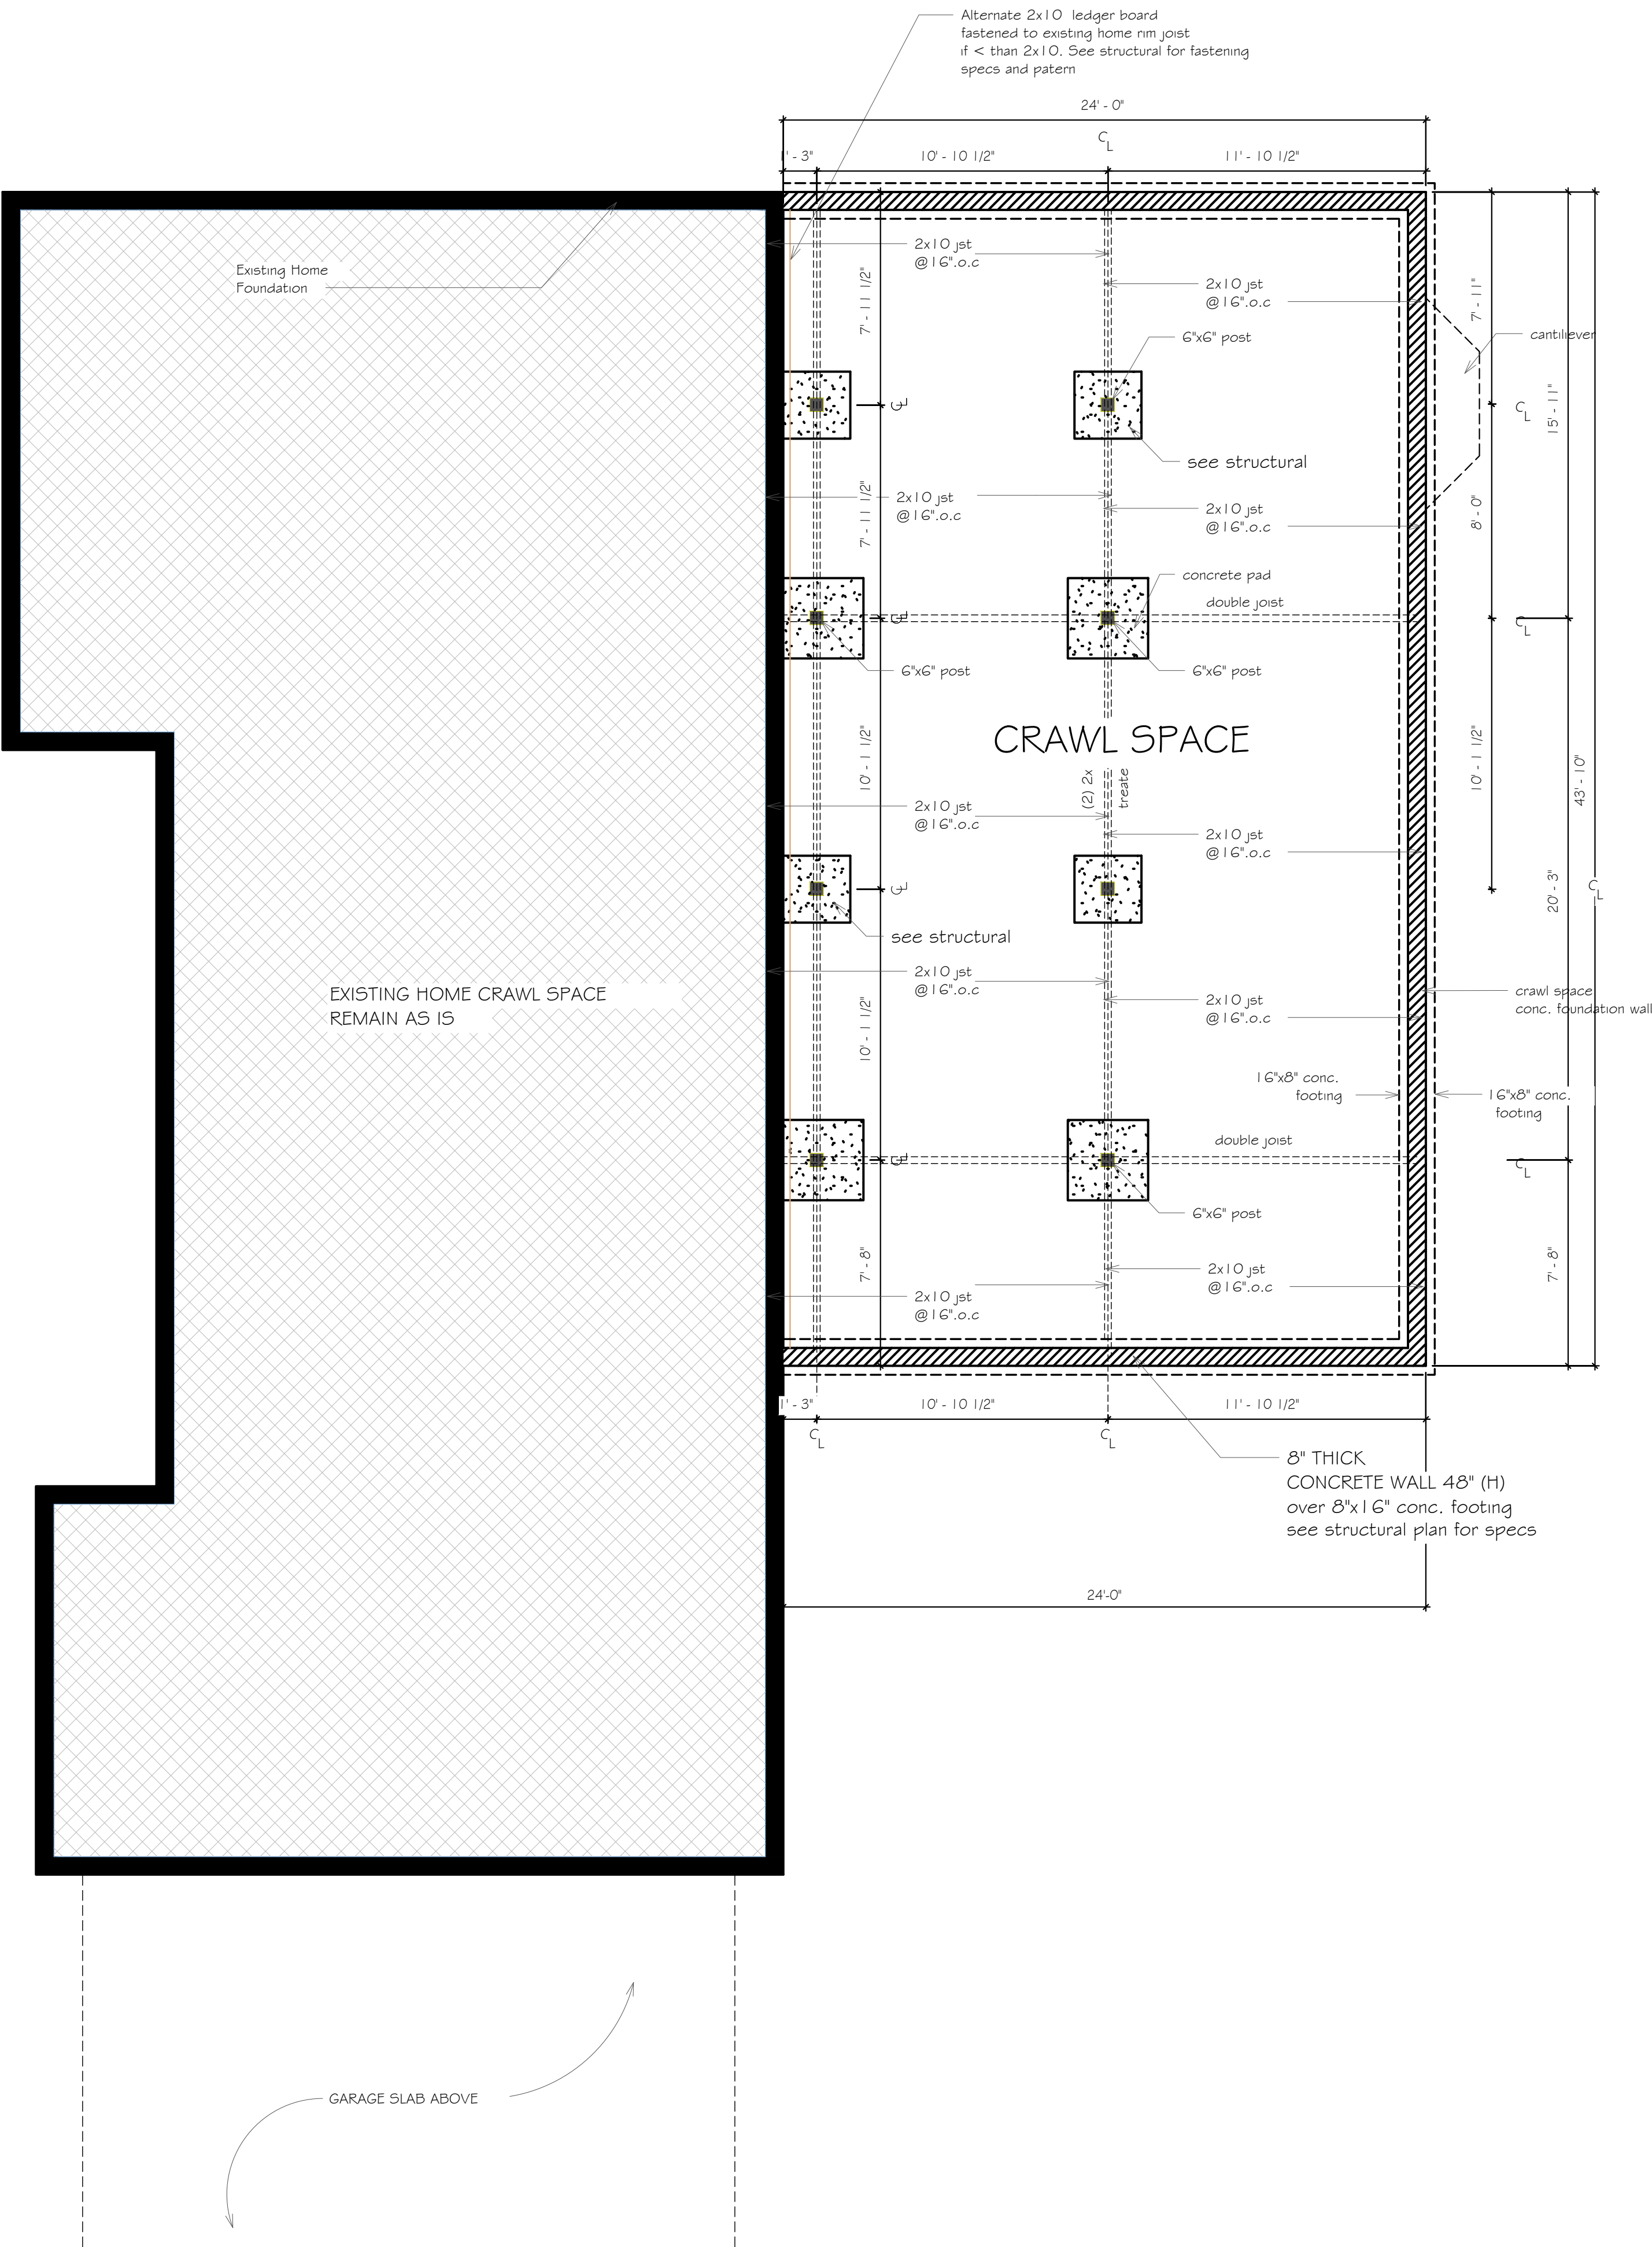

1 FOUNDATION PLAN
1/4" = 1'-0"

BUILDER

E-mail fernando@envisioncon.com
PHONE :913-530-0197
www.envisioncon.com

BARNETT'S HOME ADDITION
307SW 3RD ST LEES SUMMIT, MO


STRUCTURAL
ENGINEER

REVISIONS

Drawn by:
Author
Checked by:
Checker

JOB # 02506
DATE 9/20/2025
SHEET

A102

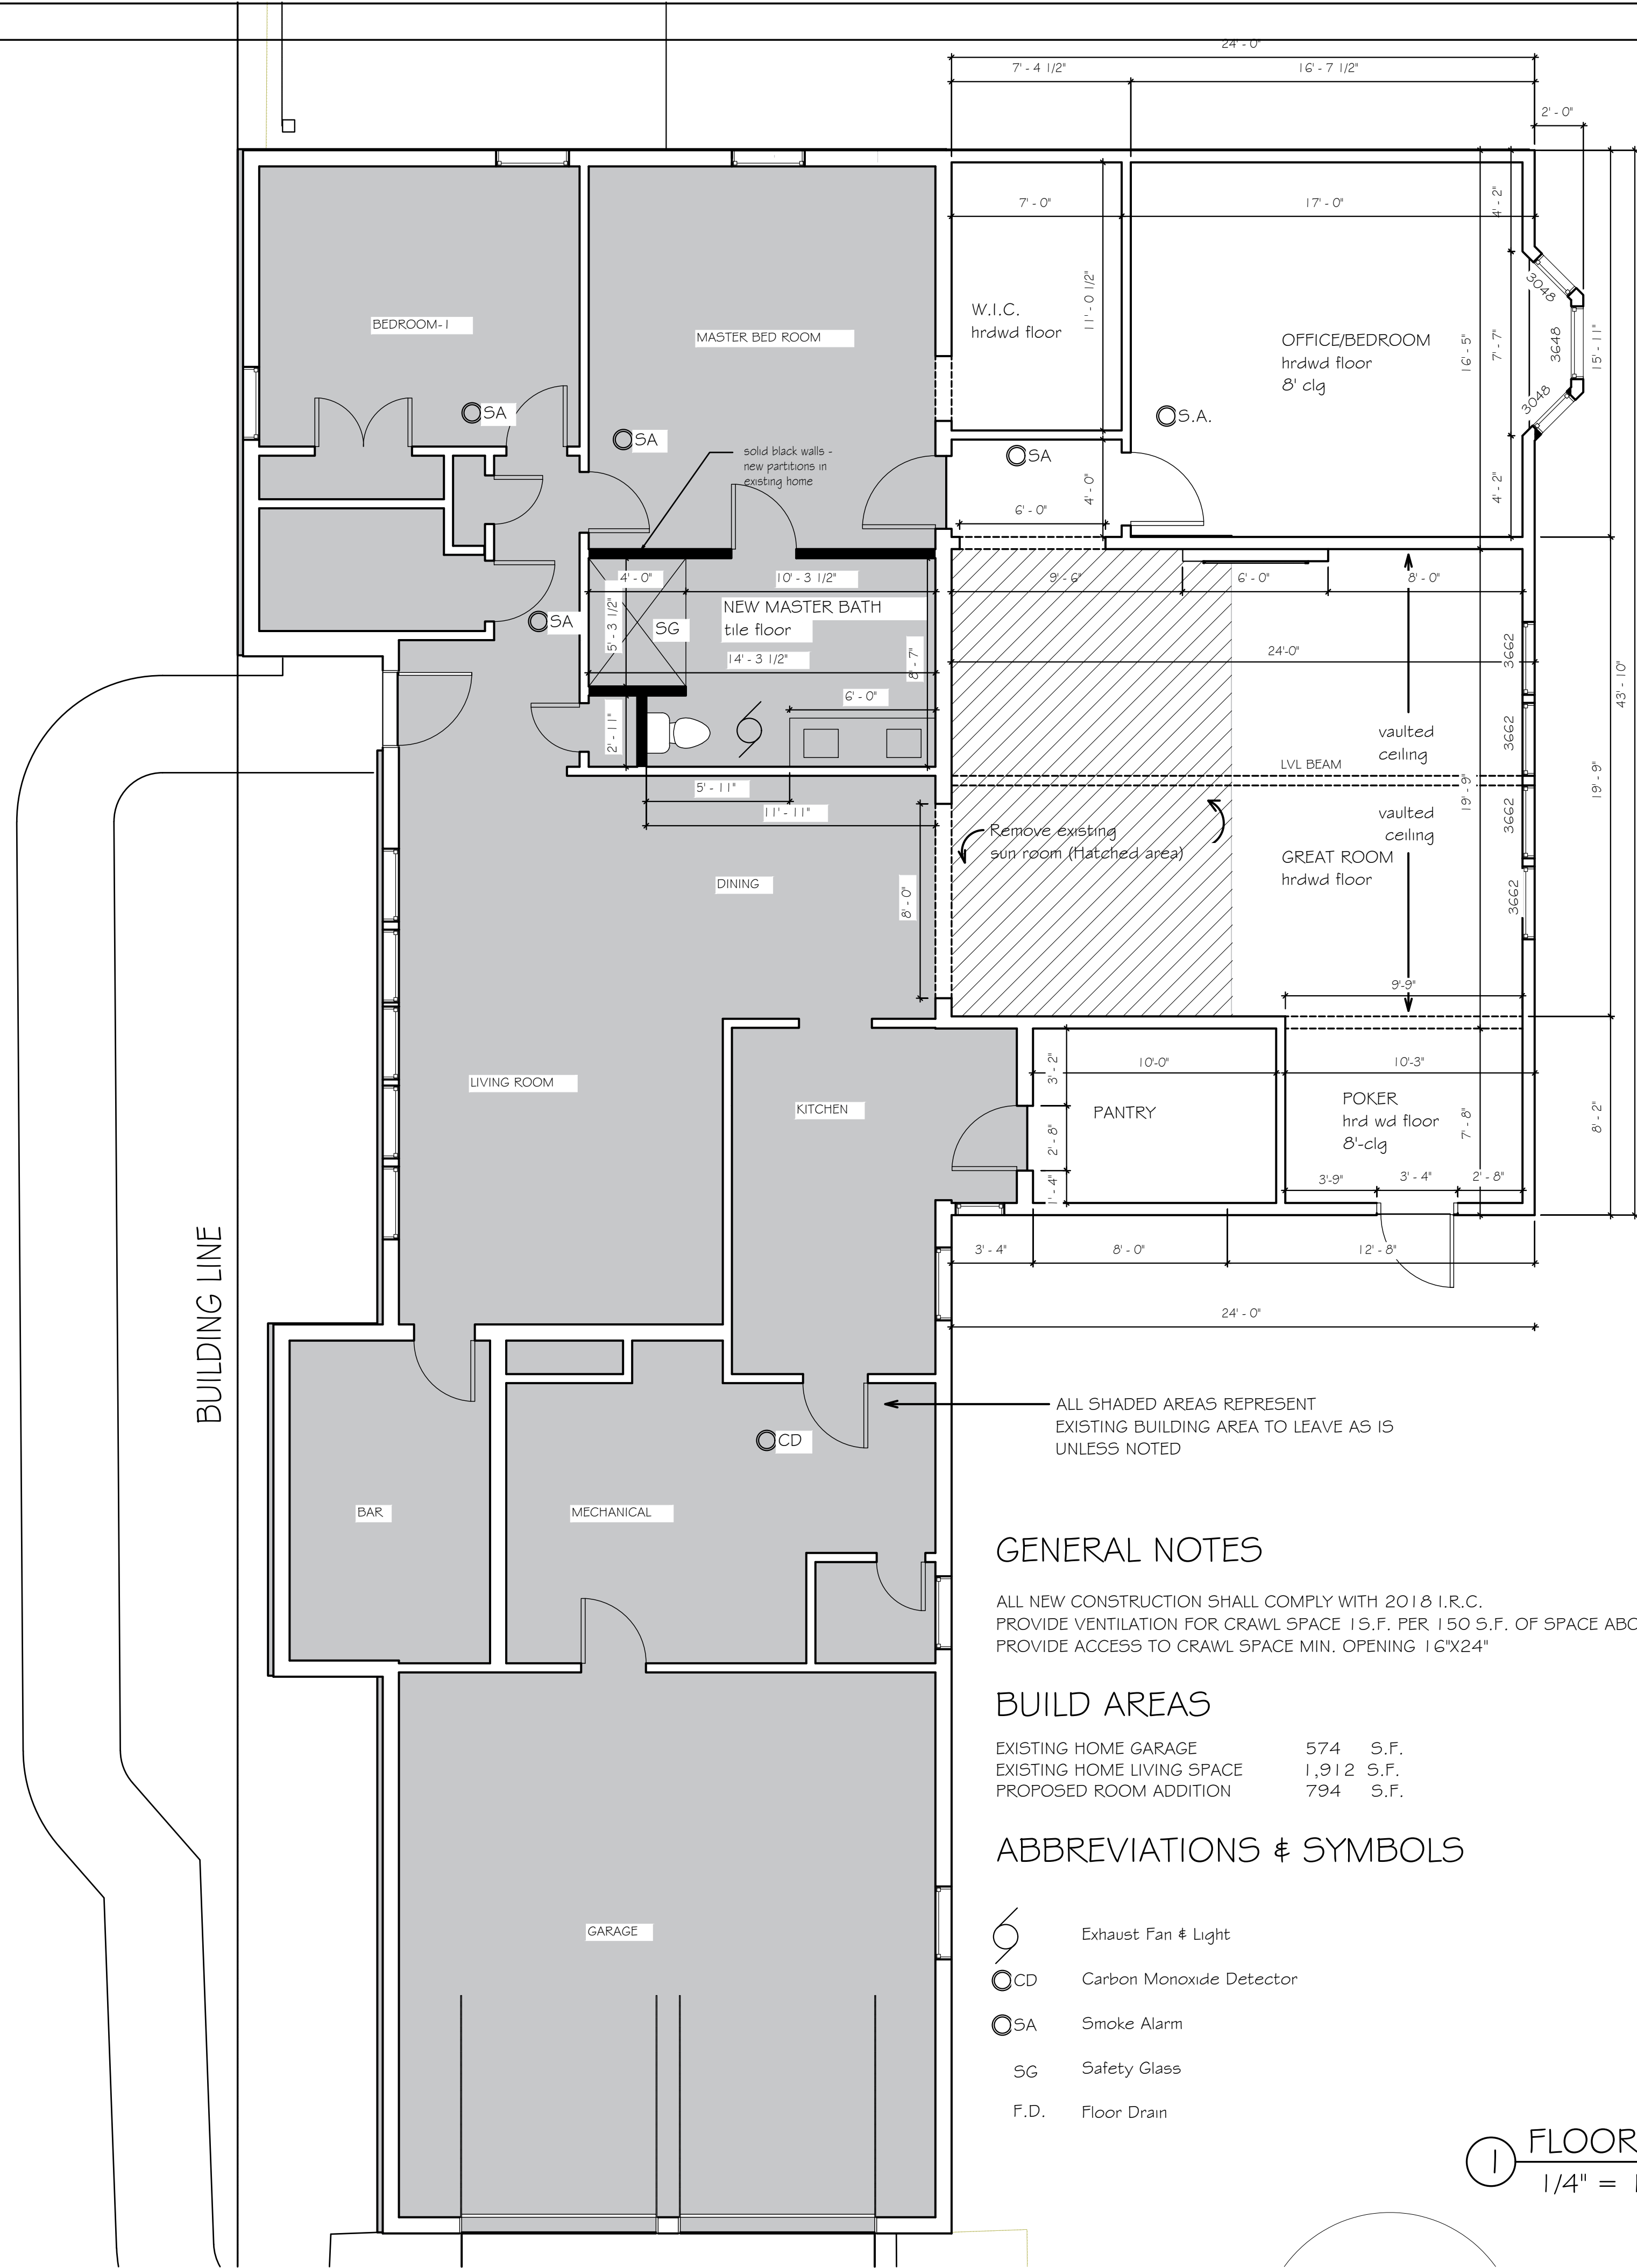

BUILDER

ENVISION
CONSTRUCTION INC

E-mail fernando@envisioncon.com
PHONE :913-530-0197
www.envisioncon.com

BARNETT'S HOME ADDITION
307SW 3RD ST LEES SUMMIT, MO

STRUCTURAL
ENGINEER

REVISIONS


Drawn by:
Author
Checked by:
Checker

JOB " **02506**

DATE
9/20/2025

SHEET

A103

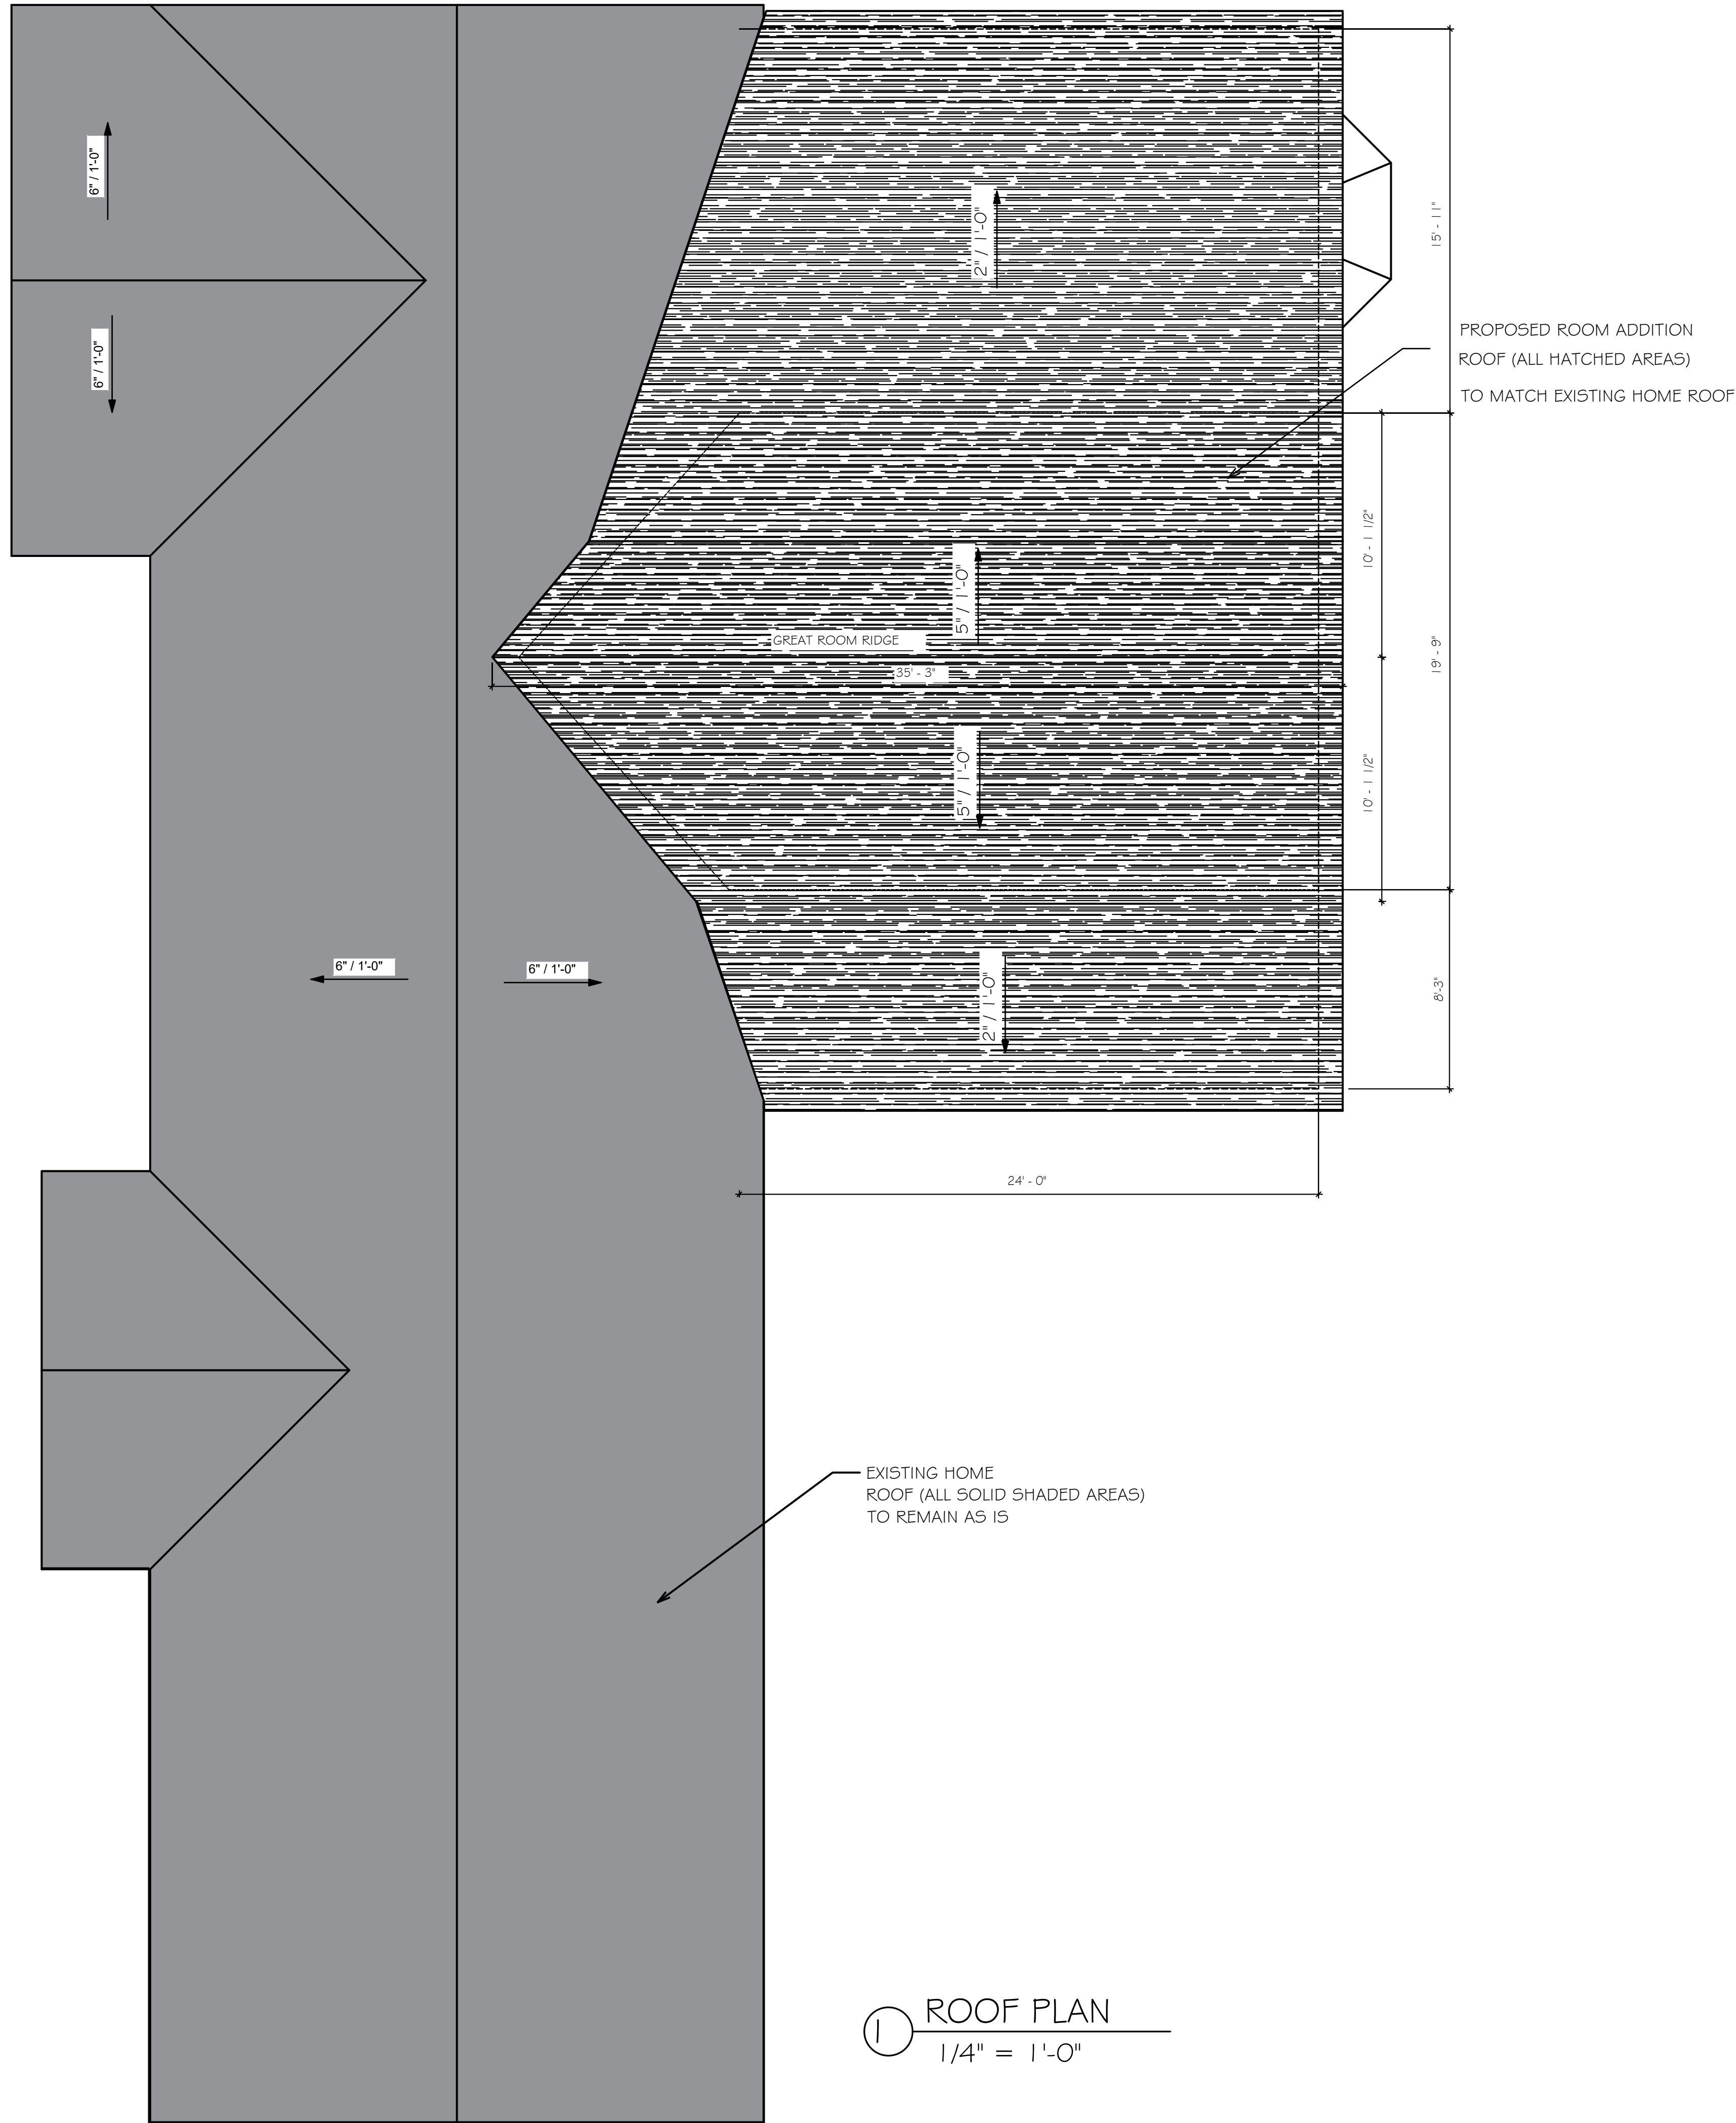

1 ROOF PLAN
1/4" = 1'-0"

BUILDER

E-mail fernando@envisioncon.com
PHONE :913-530-0197
www.envisioncon.com

BARNETT'S HOME ADDITION

307SW 3RD ST LEES SUMMIT, MO

STRUCTURAL
ENGINEER




REVISIONS

Drawn by:
Author
Checked by:
Checker


JOB # 02506

DATE 9/20/2025

SHEET A104

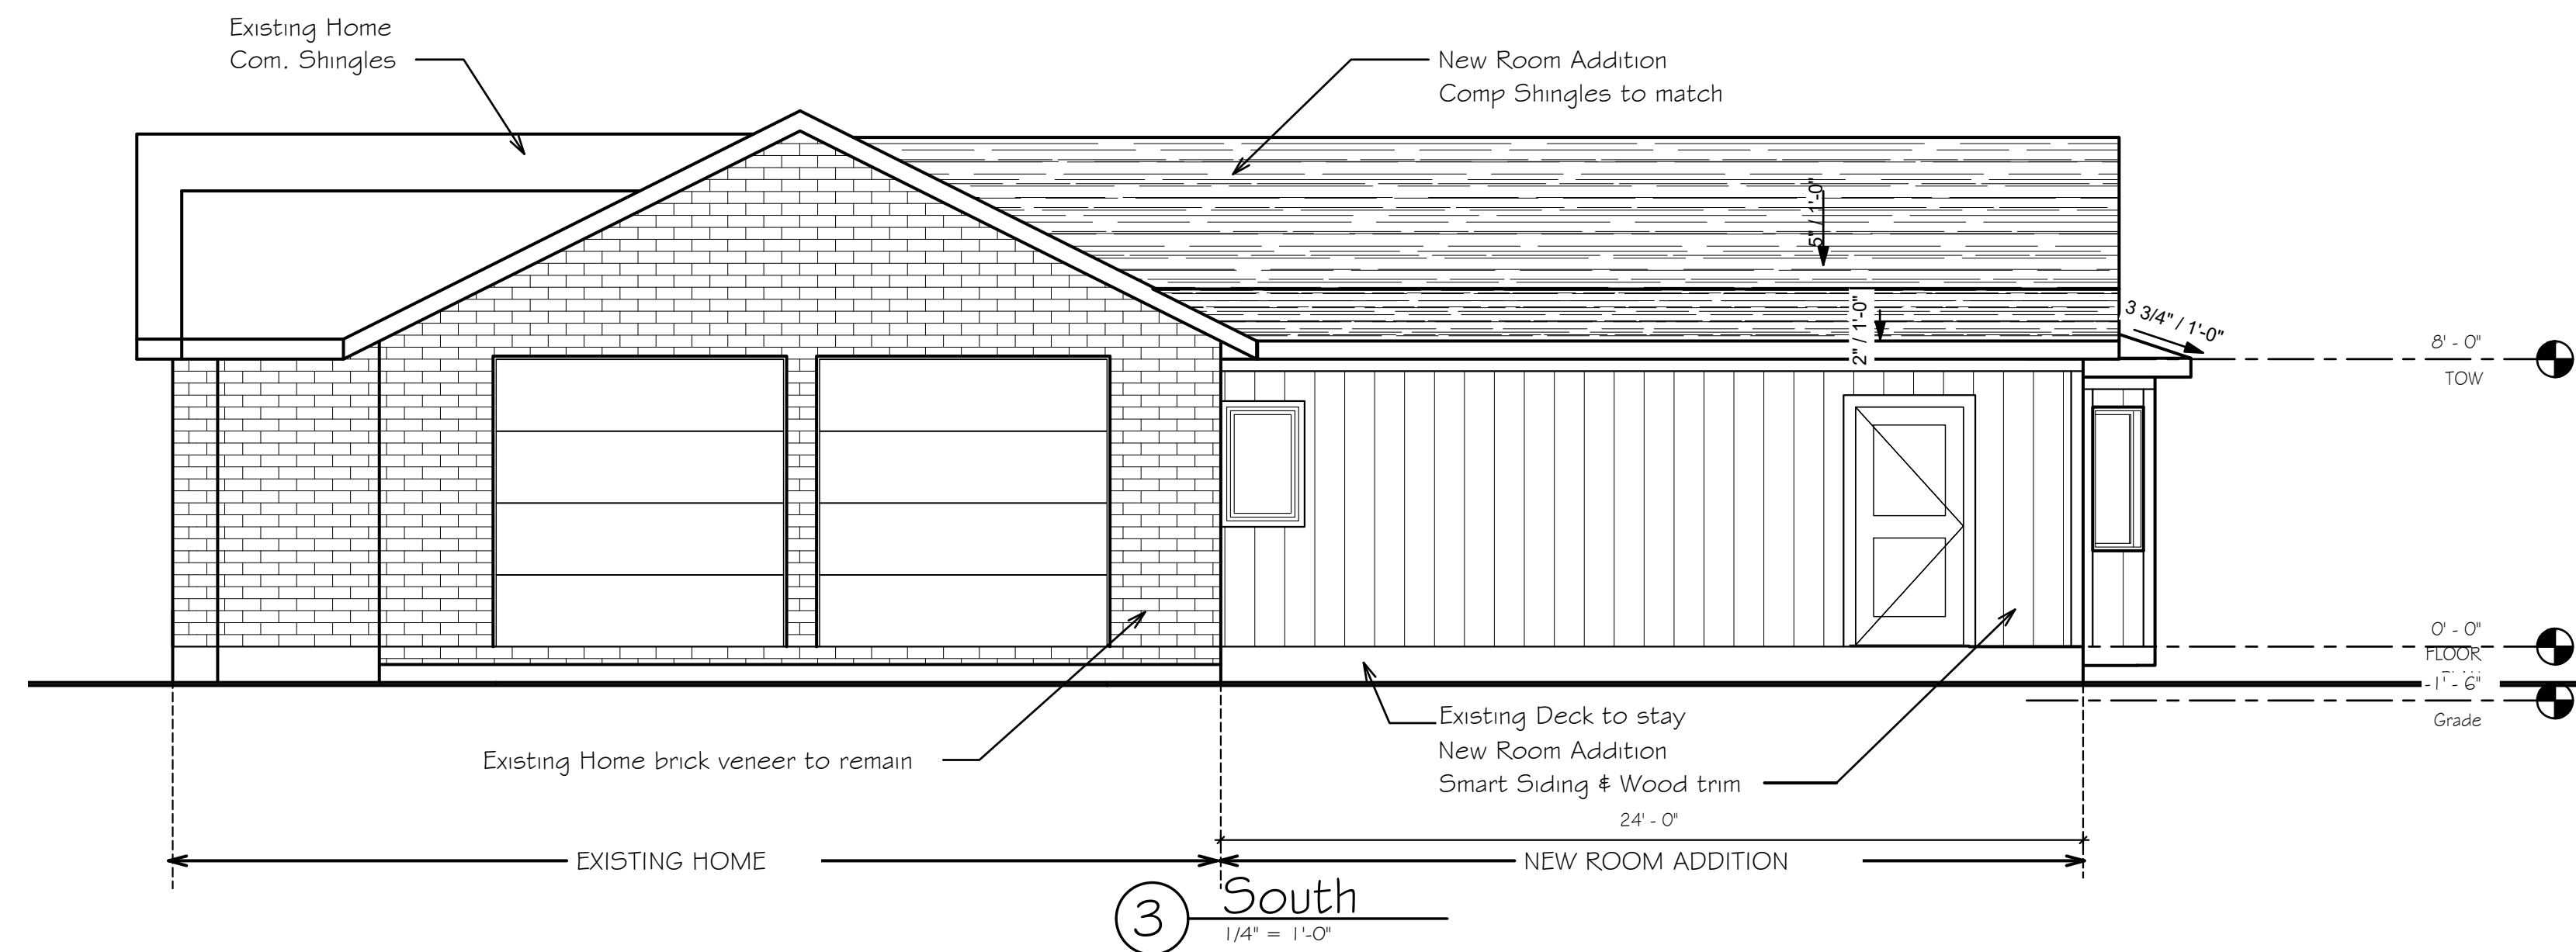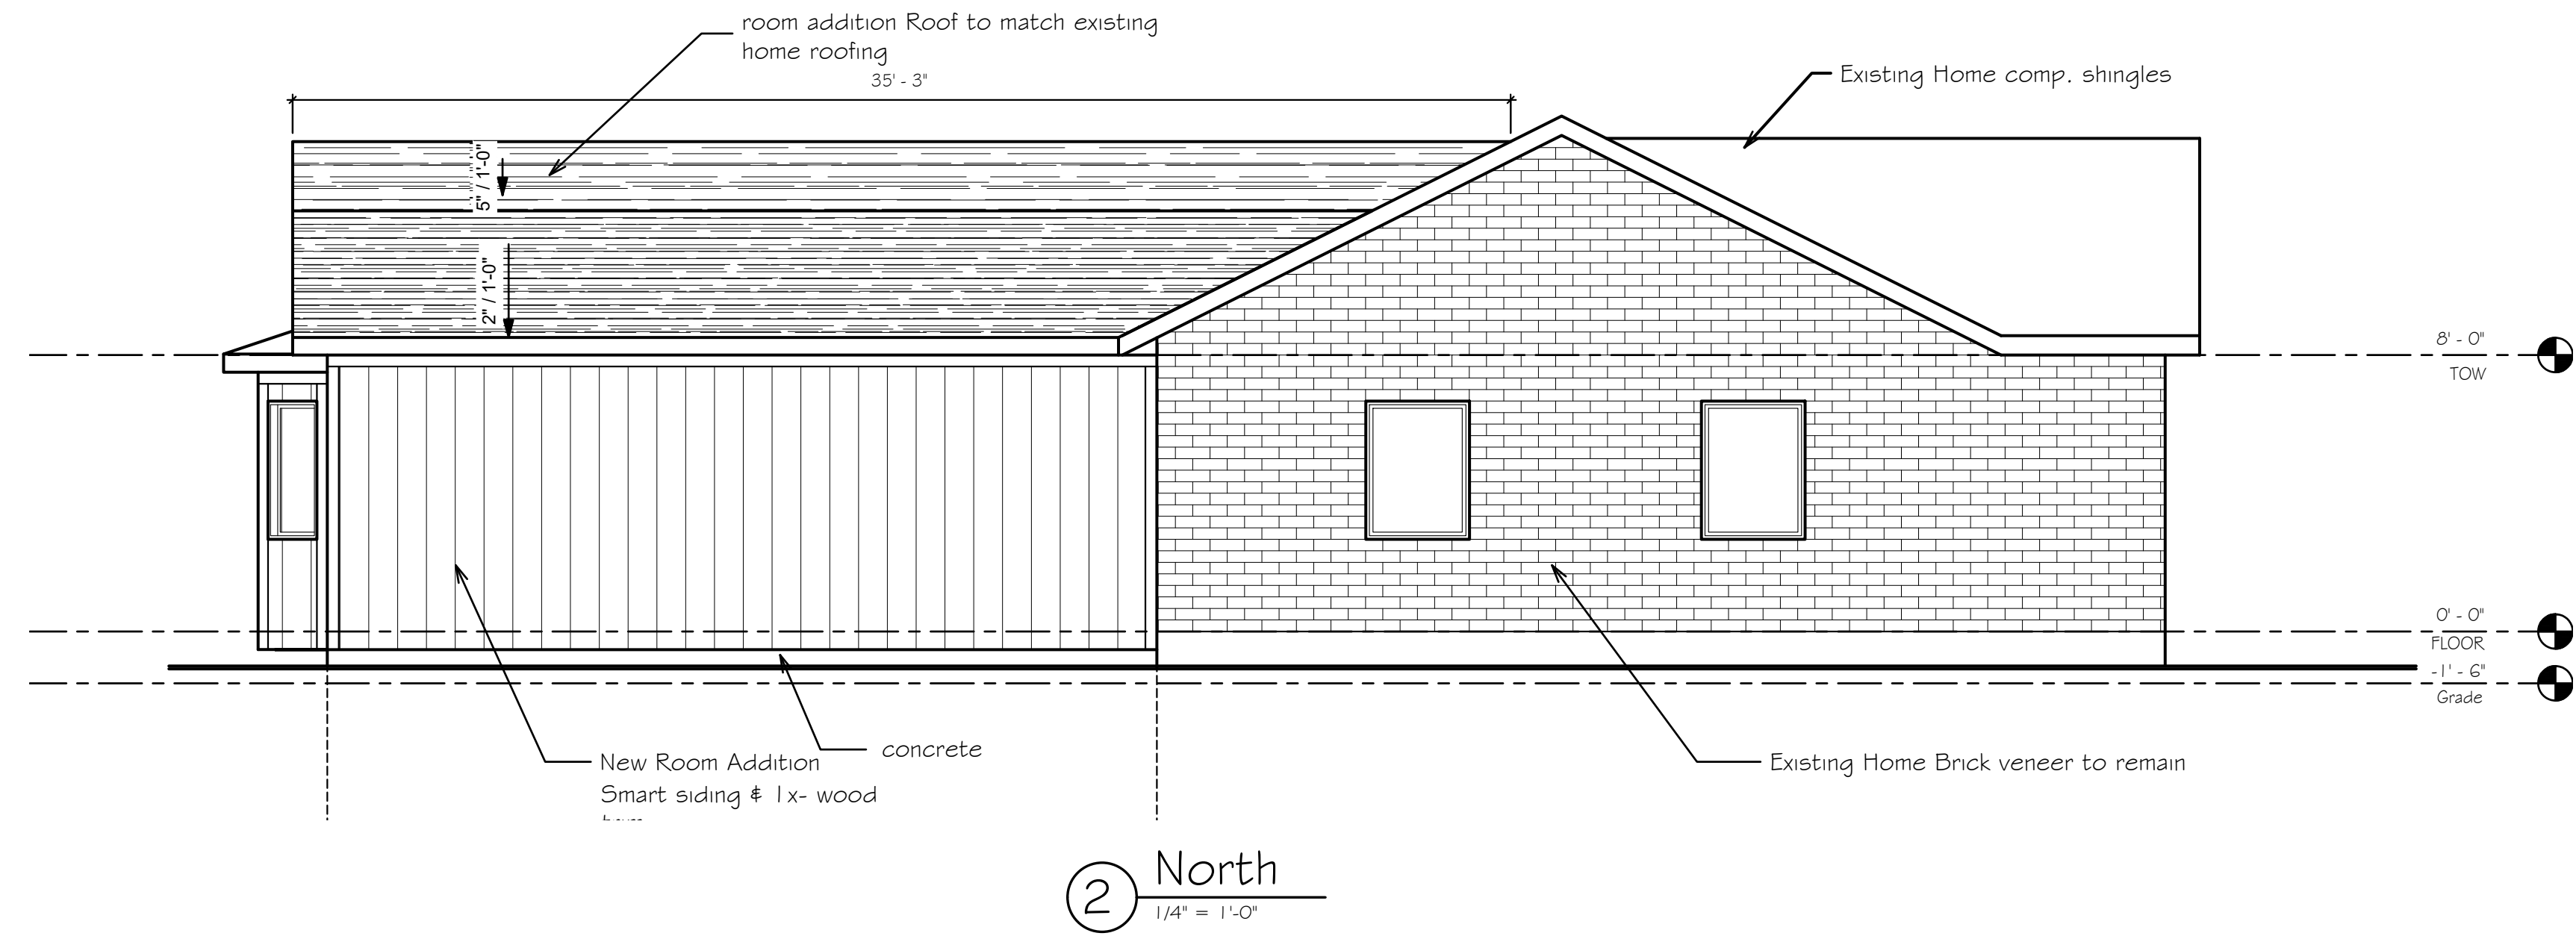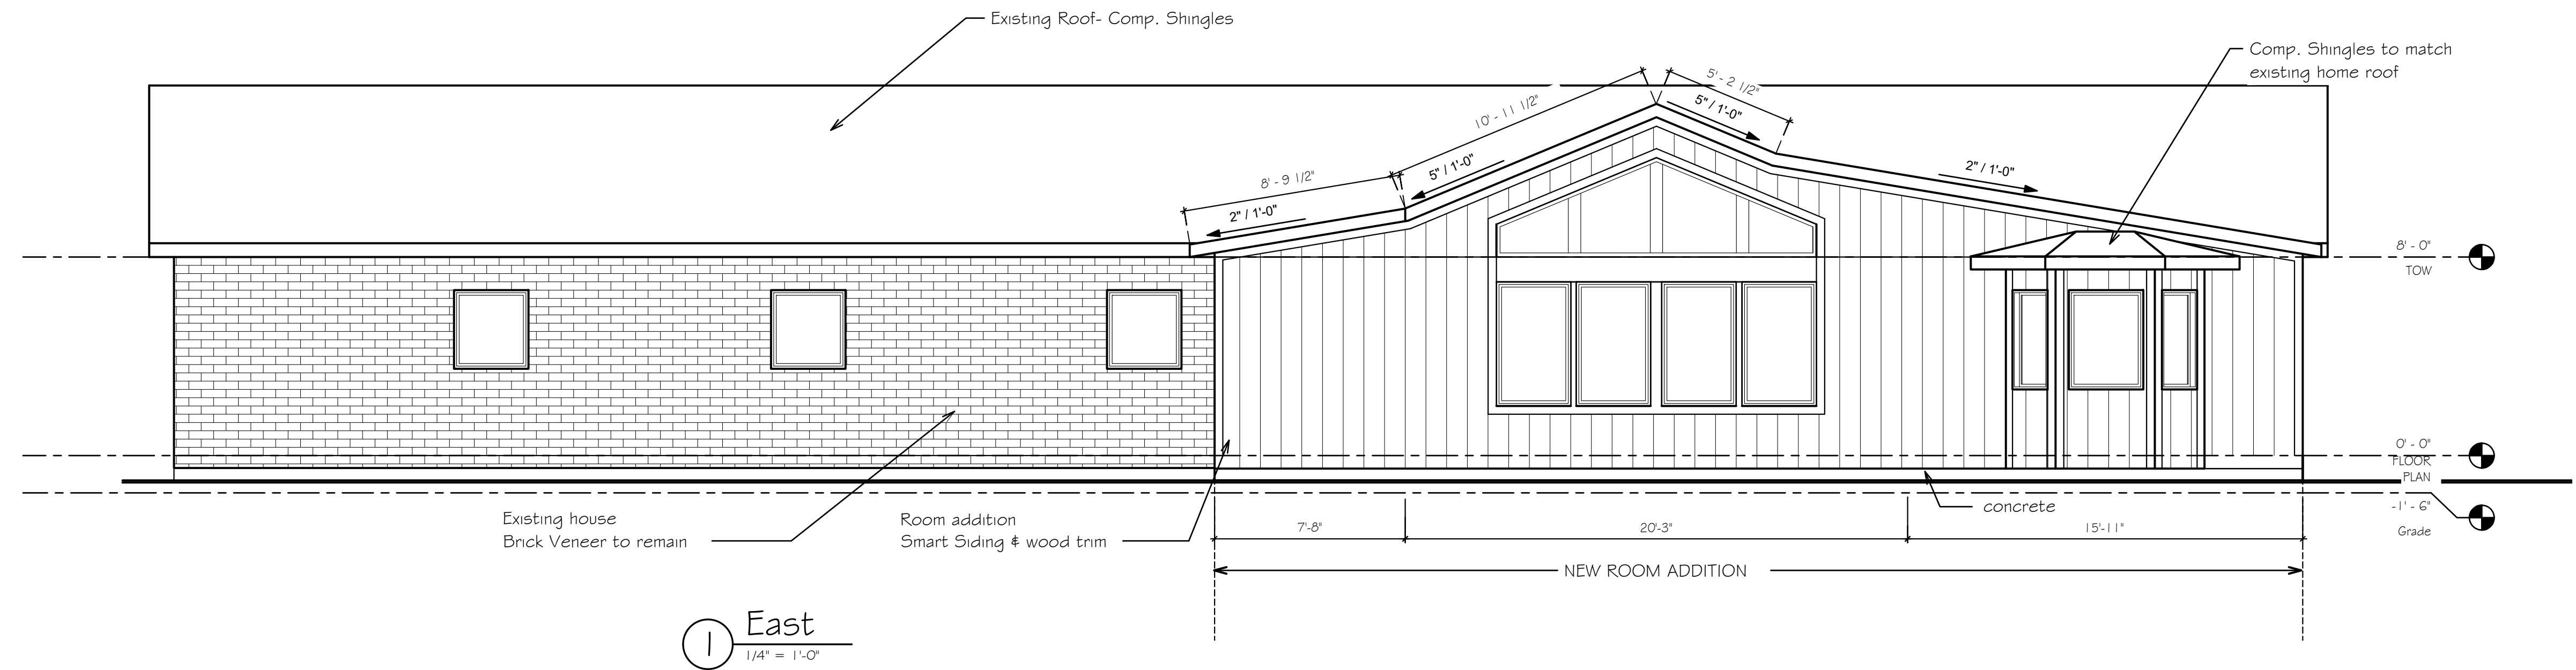

BUILDER

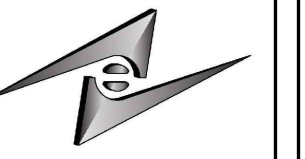

ENVISION
CONSTRUCTION INC

E-mail fernando@envisioncon.com

PHONE :913-530-0197

www.envisioncon.com

BARNETT'S HOME ADDITION
307SW 3RD ST LEES SUMMIT, MO

STRUCTURAL
ENGINEER

REVISIONS

Drawn by:
Author
Checked by:
Checker

JOB # **02506**

DATE
9/20/2025

SHEET

A105