

VICINITY MAP
N.T.S.



DRAWINGS LIST

ARCHITECTURAL DRAWINGS

A-101	COVER SHEET- SITE PLAN
A-102	FOUNDATION PLAN
A-103	FLOOR PLAN (Existing + Room Addition)
A-104	ROOF PLAN
A-105	EXTERIOR ELEVATIONS
A-106	3D VIEWS

GENERAL NOTES

SITE PLAN PER JACKSON COUNTY
MO. GIS.
DISTANCE TO PROPERTY LINE BY
TAPE MEASUREMENT

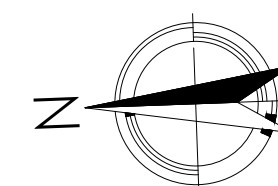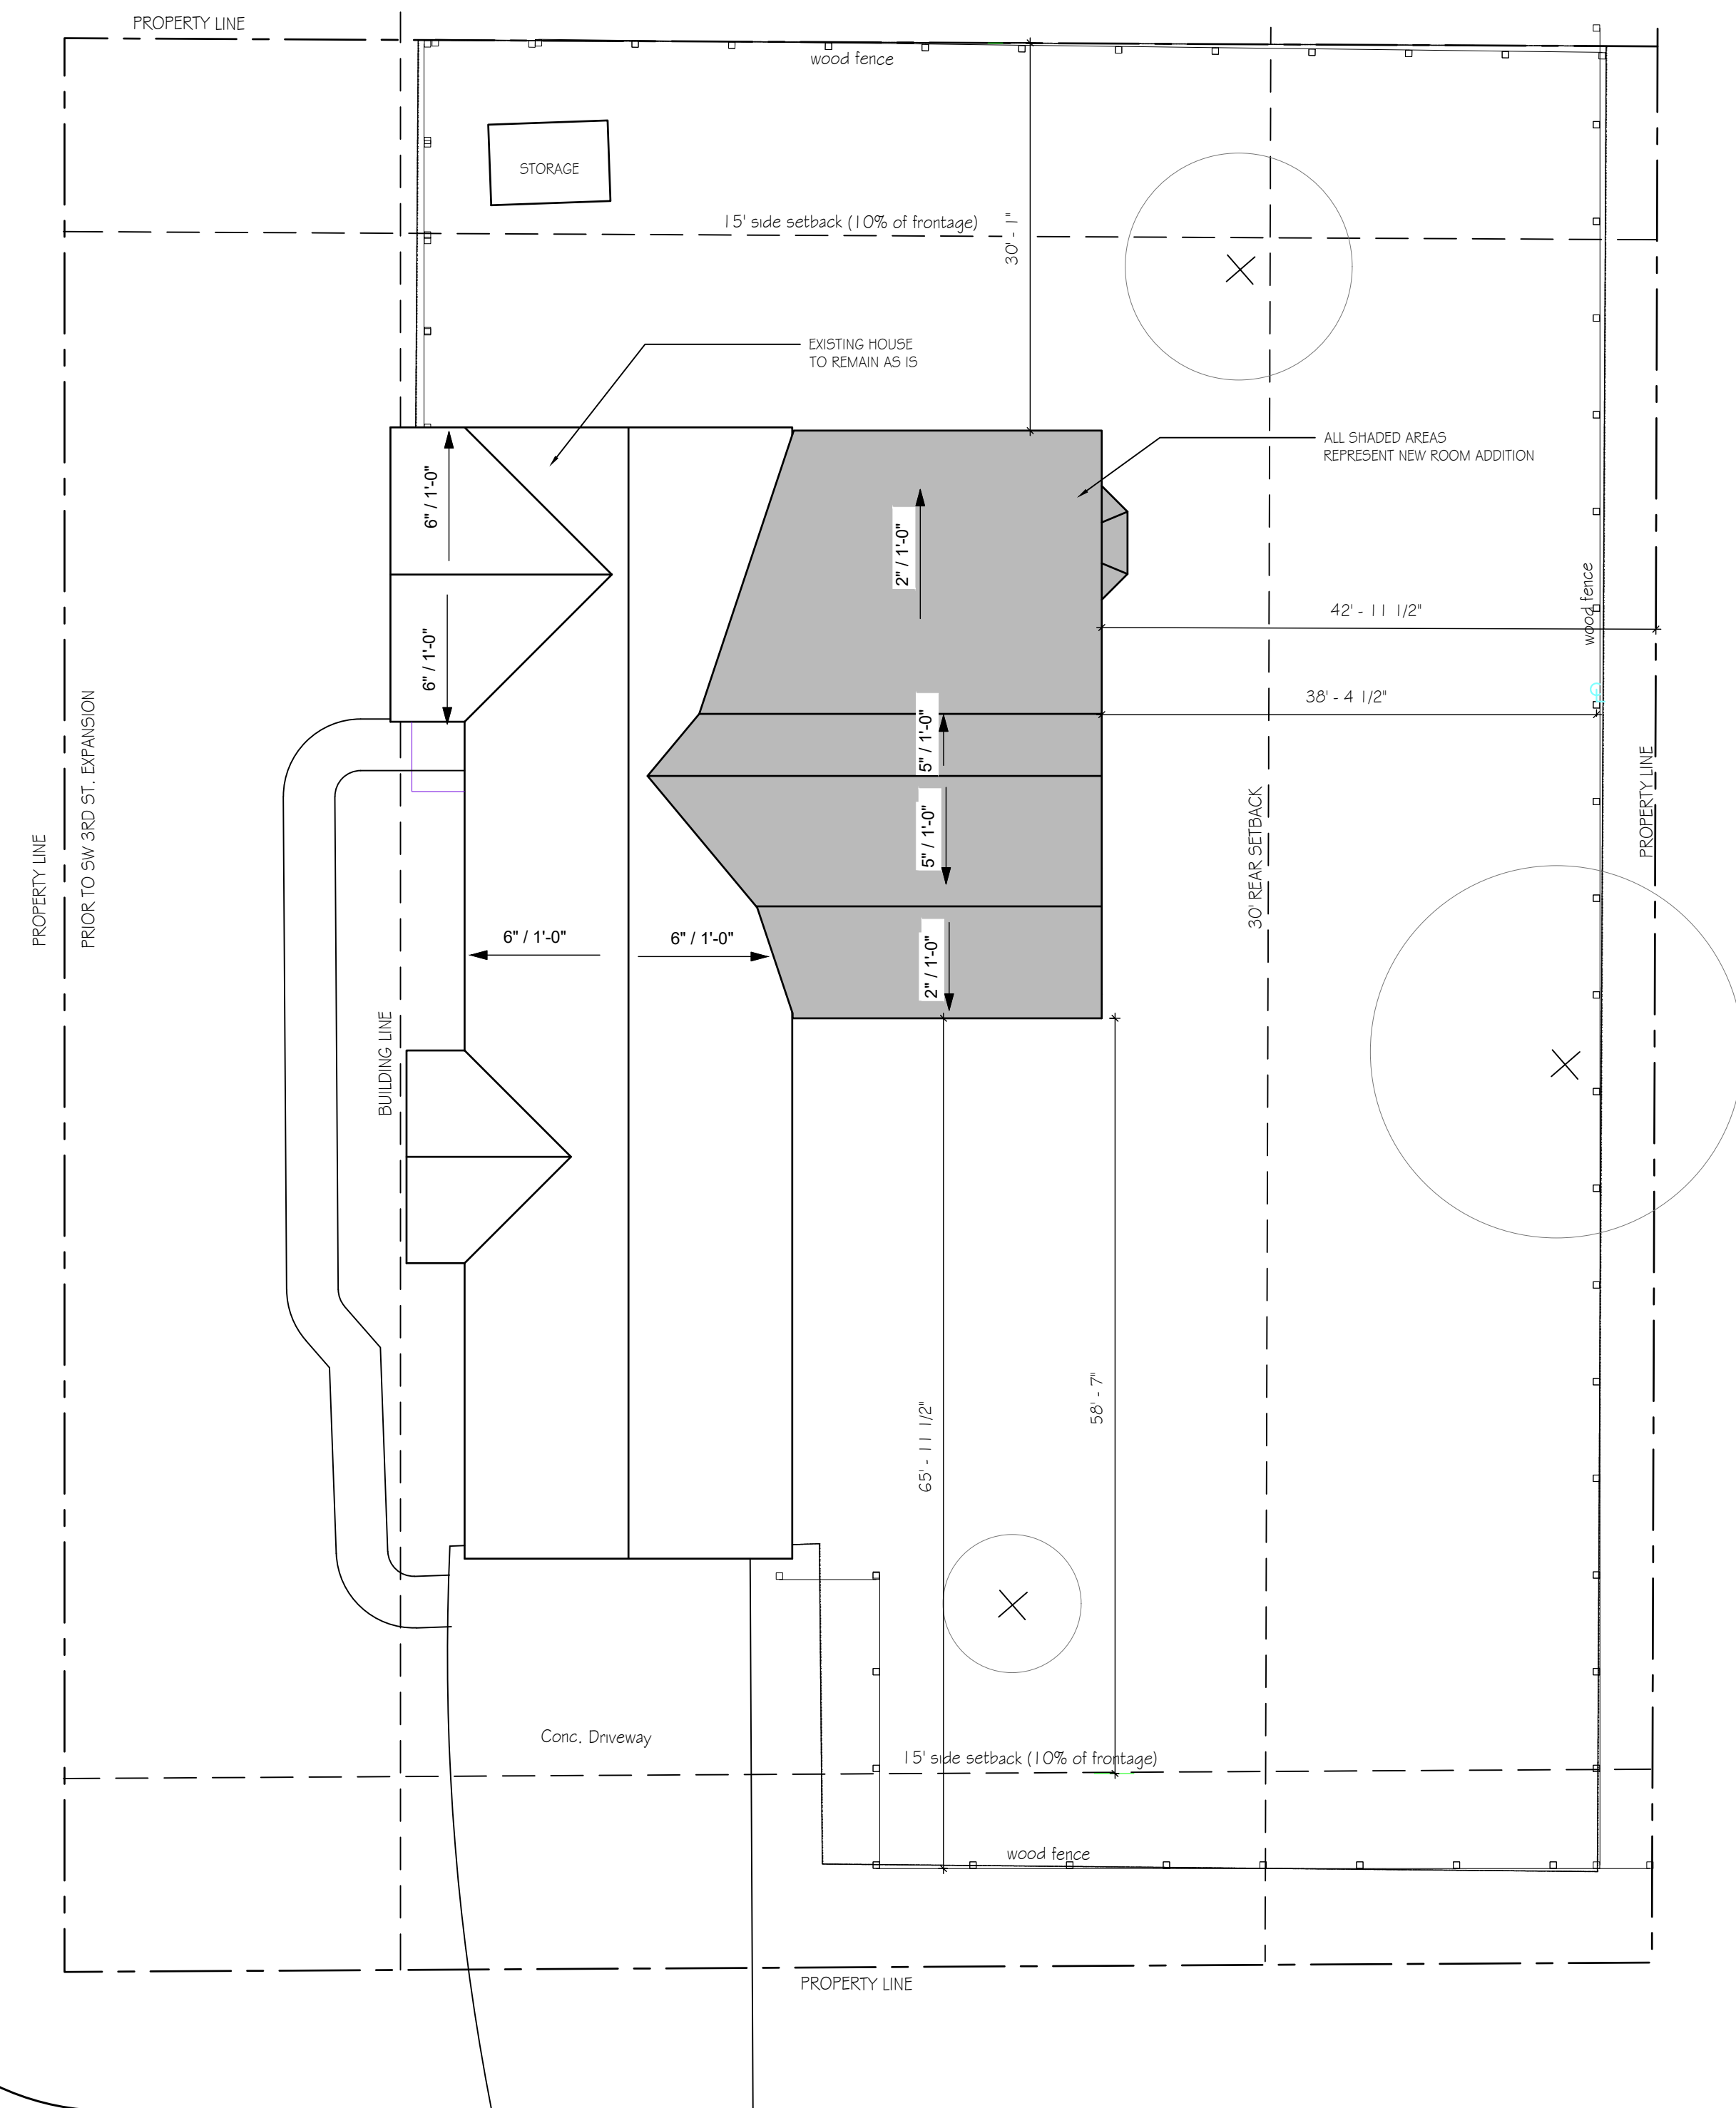

① SITE PLAN
1" = 10'-0"

BUILDER



E-mail fernando@envisioncon.com
PHONE :913-530-0197
www.envisioncon.com

BARNETT'S HOME ADDITION
307SW 3RD ST LEES SUMMIT, MO

STRUCTURAL
ENGINEER

REVISIONS

Drawn by:
Author
Checked by:
Checker

JOB #
02506

DATE
9/20/2025

SHEET
A101