

VICINITY MAP
N.T.S.

DRAWINGS LIST

ARCHITECTURAL DRAWINGS

A-101	COVER SHEET- SITE PLAN
A-102	FOUNDATION PLAN
A-103	FLOOR PLAN (Existing + Room Addition)
A-104	ROOF PLAN
A-105	EXTERIOR ELEVATIONS
A-106	3D VIEWS



ENGINEERED-FOR
CONSTRUCTION DRAWINGS

S01	GENERAL CONSTRUCTION NOTES
S10	FOUNDATION PLAN
S20	FLOOR PLAN -CEILING FRAMING
S21	ROOF PLAN FRAMING
S30	EXTERIOR ELEVATIONS
S40	STANDARD DETAILS- CONCRETE
S41	STANDARD DETAILS-FRAMING
S42	STANDARD DETAILS-ROOF-BRACING-FASTENING

GENERAL NOTES

SITE PLAN PER JACKSON COUNTY
MO. GIS.
DISTANCE TO PROPERTY LINE BY
TAPE MEASUREMENT

RELEASE FOR CONSTRUCTION
AS NOTED ON PLANS REVIEW
DEVELOPMENT SERVICES
LEE'S SUMMIT, MISSOURI
12/09/2025 11:17:56

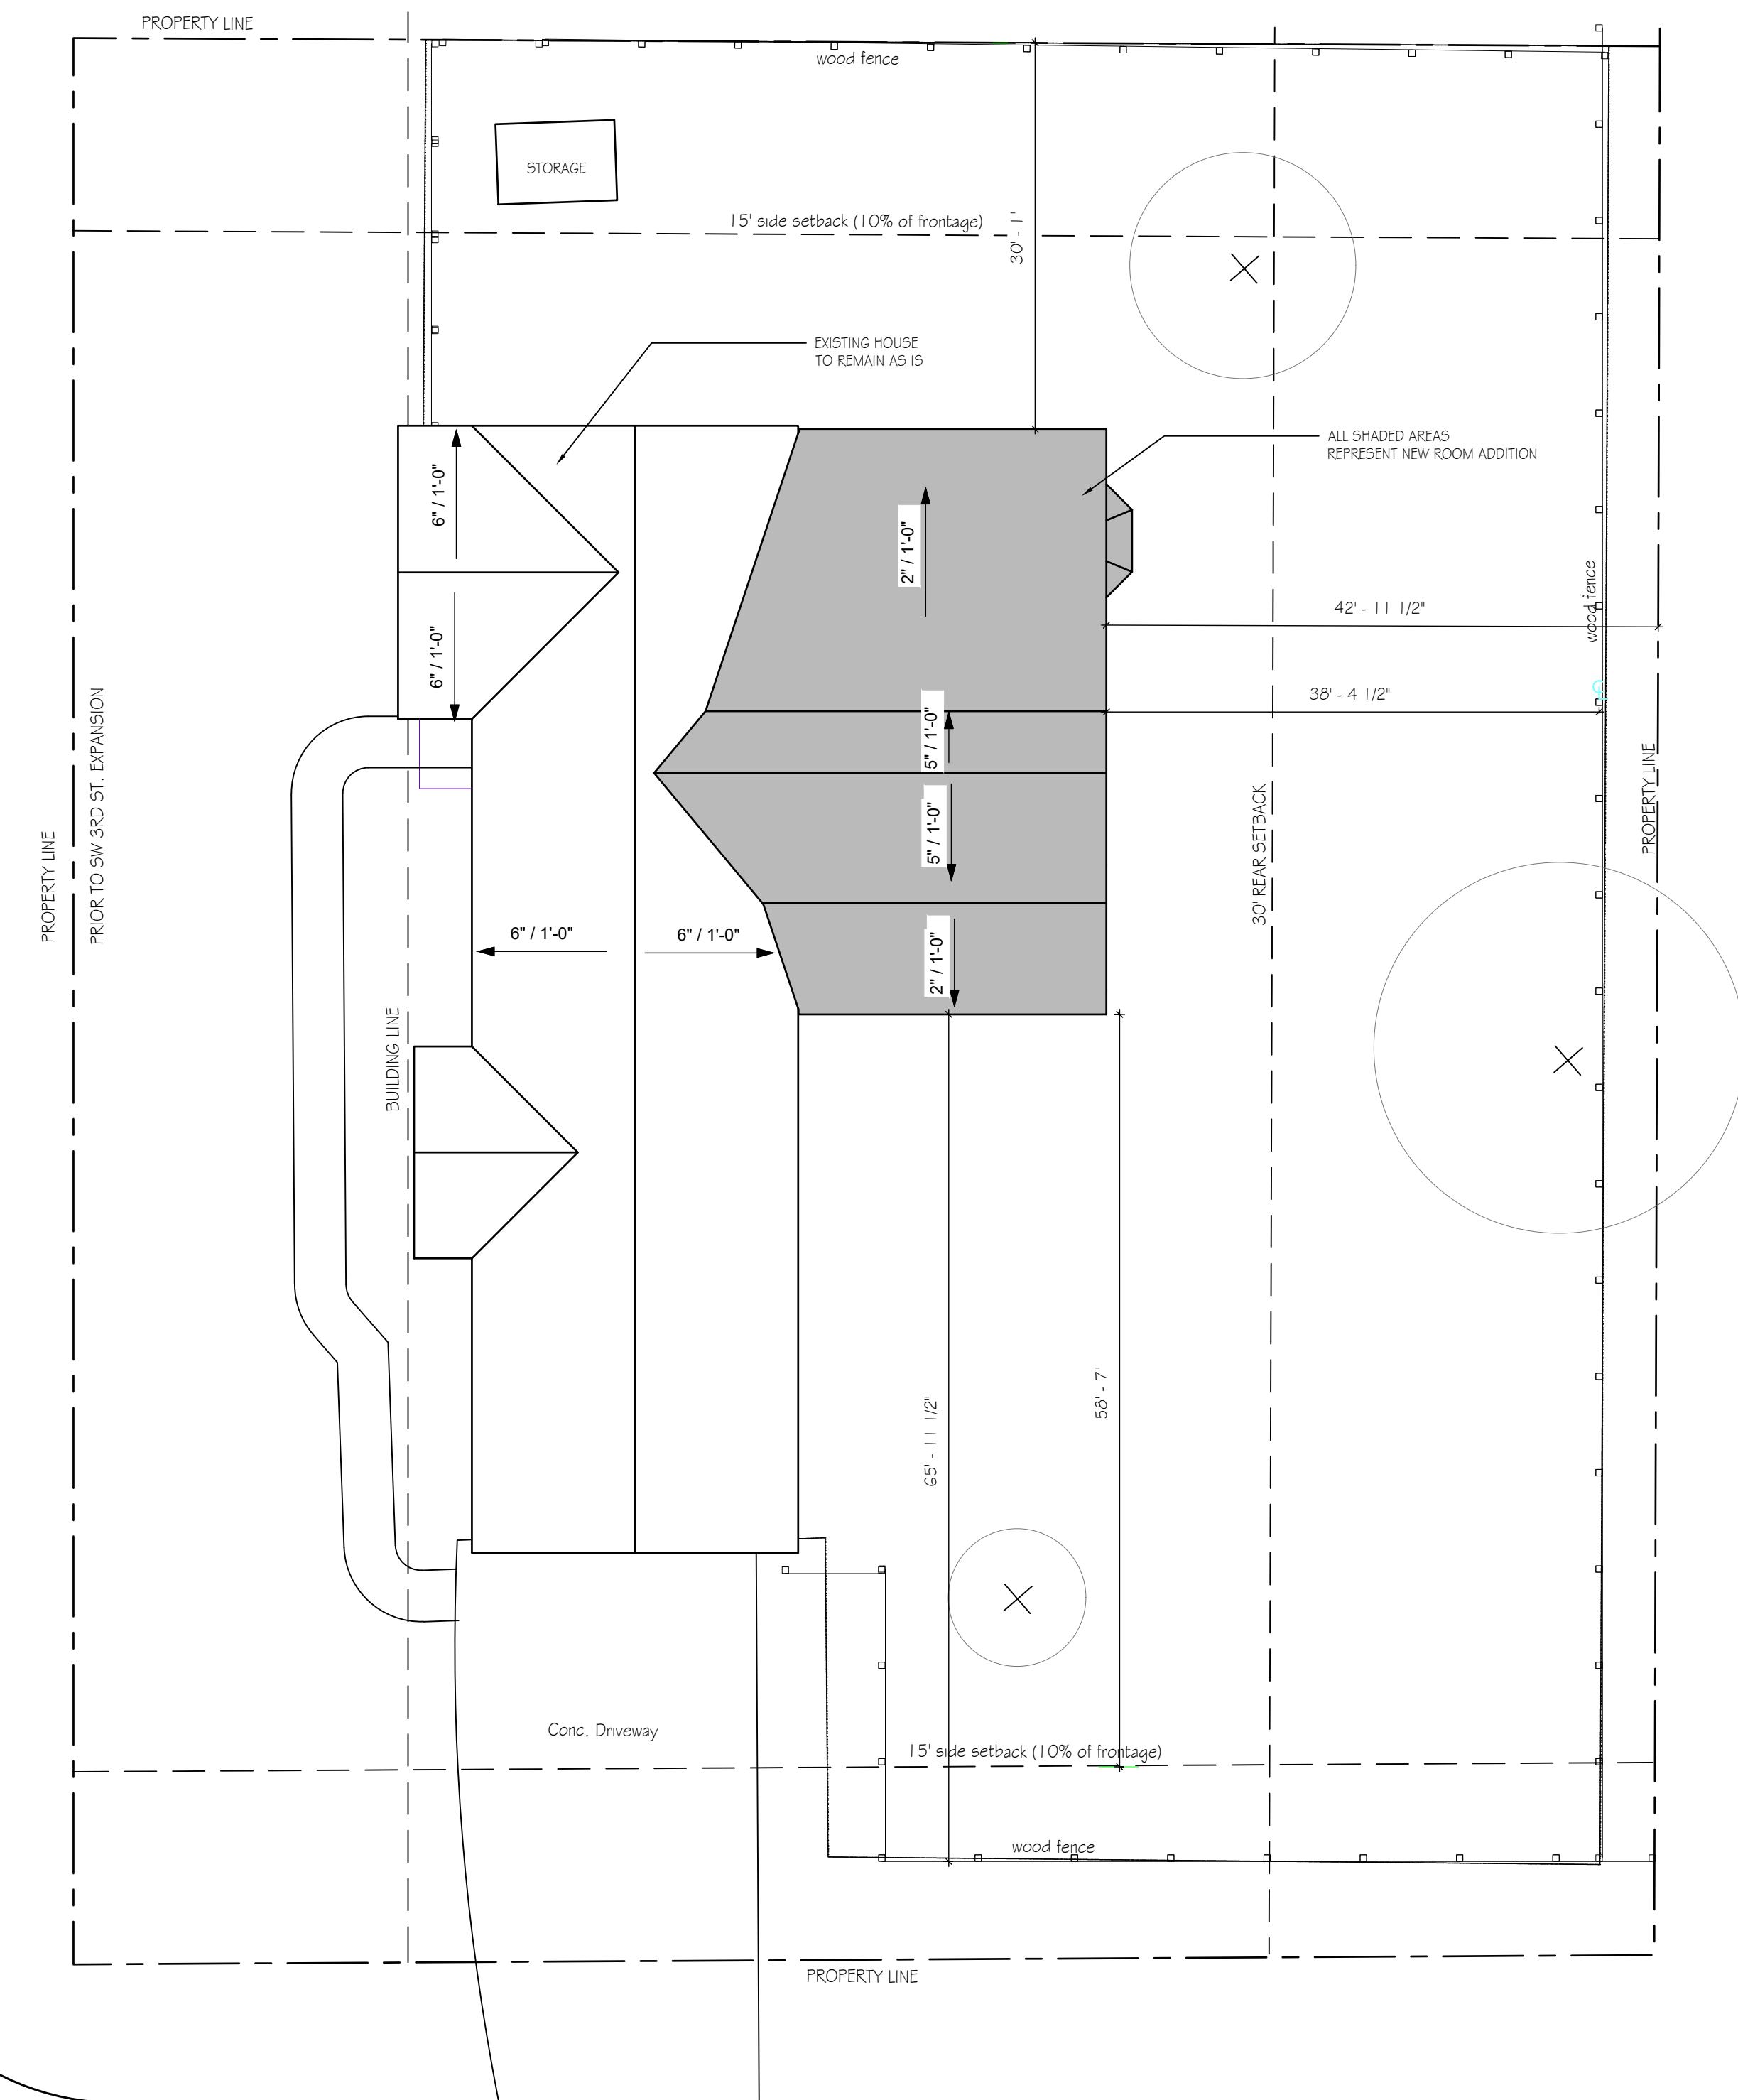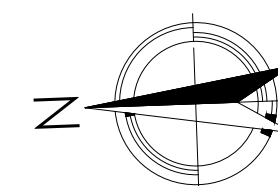

SW LAKEVIEW ROD.

① SITE PLAN
1" = 10'-0"

BUILDER



E-mail fernando@envisioncon.com
PHONE :913-530-0197
www.envisioncon.com

BARNETT'S HOME ADDITION

307SW 3RD ST LEES SUMMIT, MO

STRUCTURAL
ENGINEER

REVISIONS

Drawn by:
Author
Checked by:
Checker

JOB # **02506**

DATE
9/20/2025

SHEET
A101