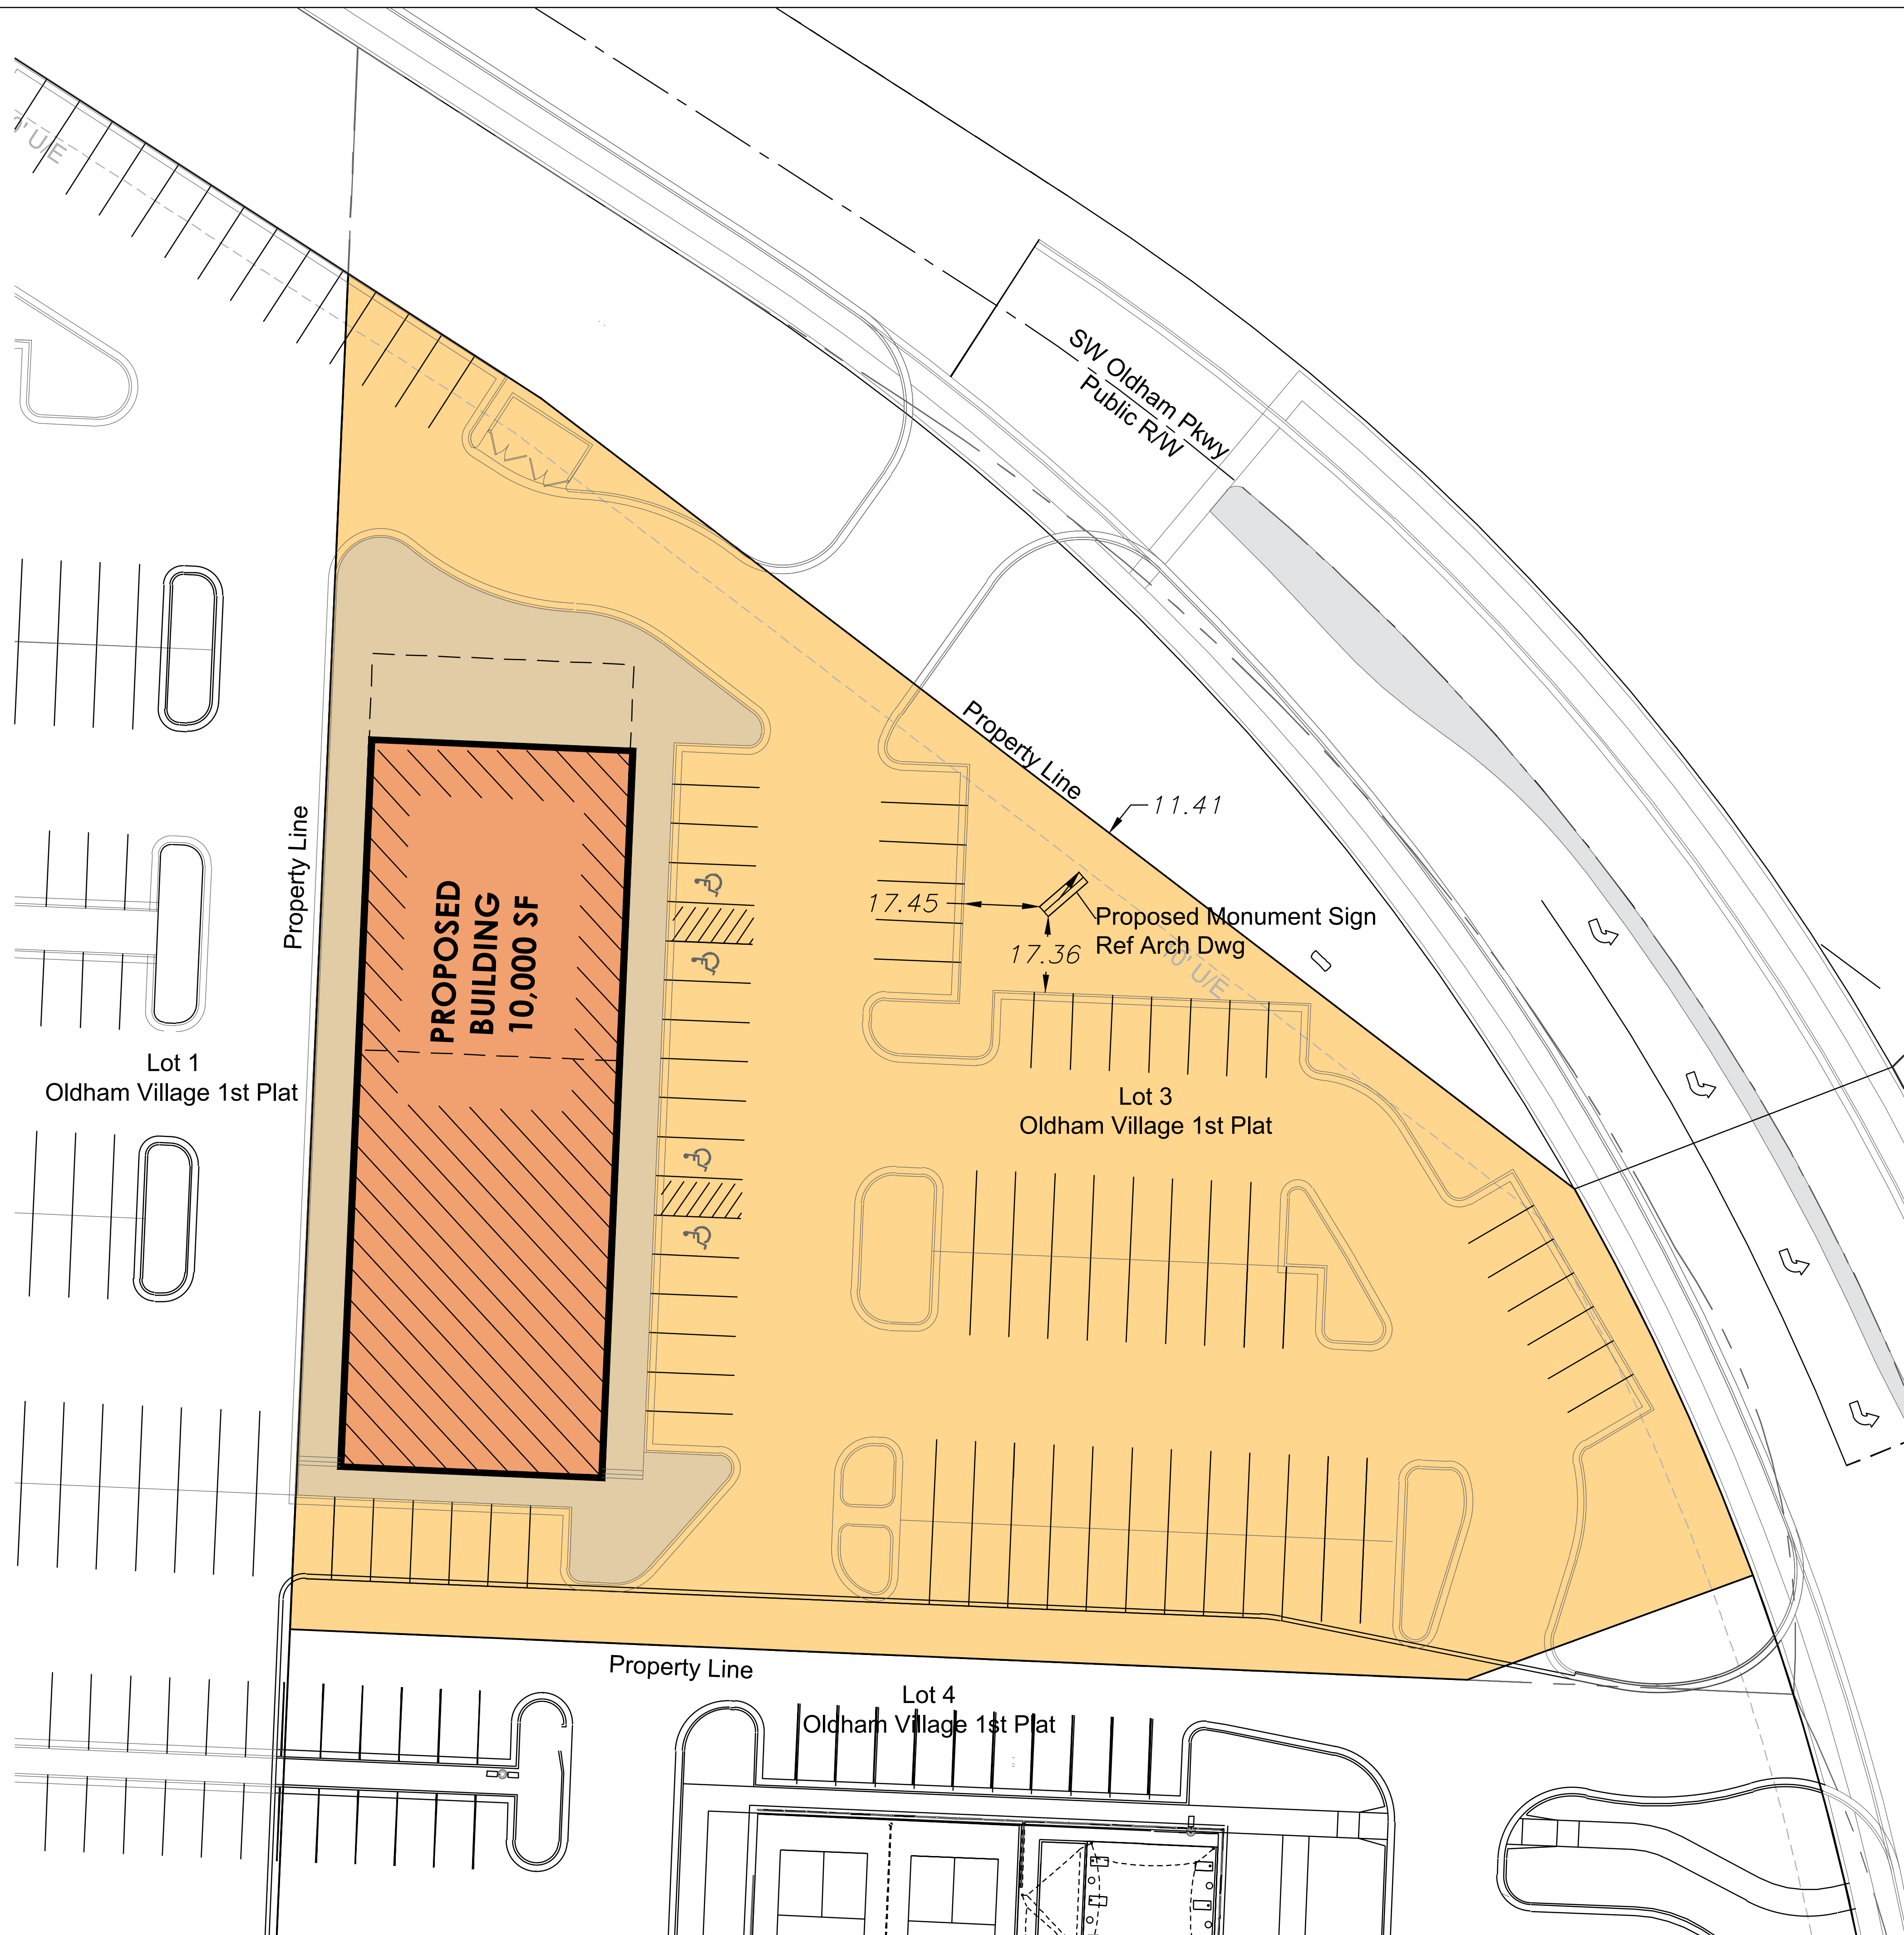


Professional Registration
Missouri
Engineering 200502186-D
Surveying 2005008318-D
Kansas
Engineering E-1695
Surveying LS-216
Oklahoma
Engineering 6284
Nebraska
Engineering CA2821




Oldham Village 1st Plat
LEE'S SUMMIT, JACKSON COUNTY, MISSOURI

Project: Base Grading 1 - 4
Issue Date: December 12, 2025


SITE PLAN
Construction Plans for:
Lots 3, Oldham Village 1st Plat
Lee's Summit, Jackson County, Missouri

Matthew J. Schlicht
MO PE 2006019708
KS PE 19071
OK PE 25226
NE PE E-14335

REVISIONS

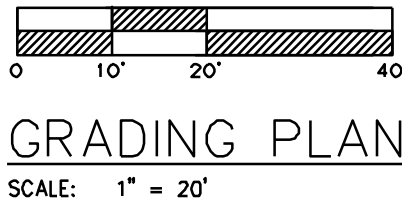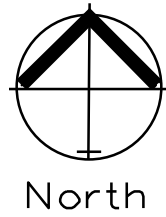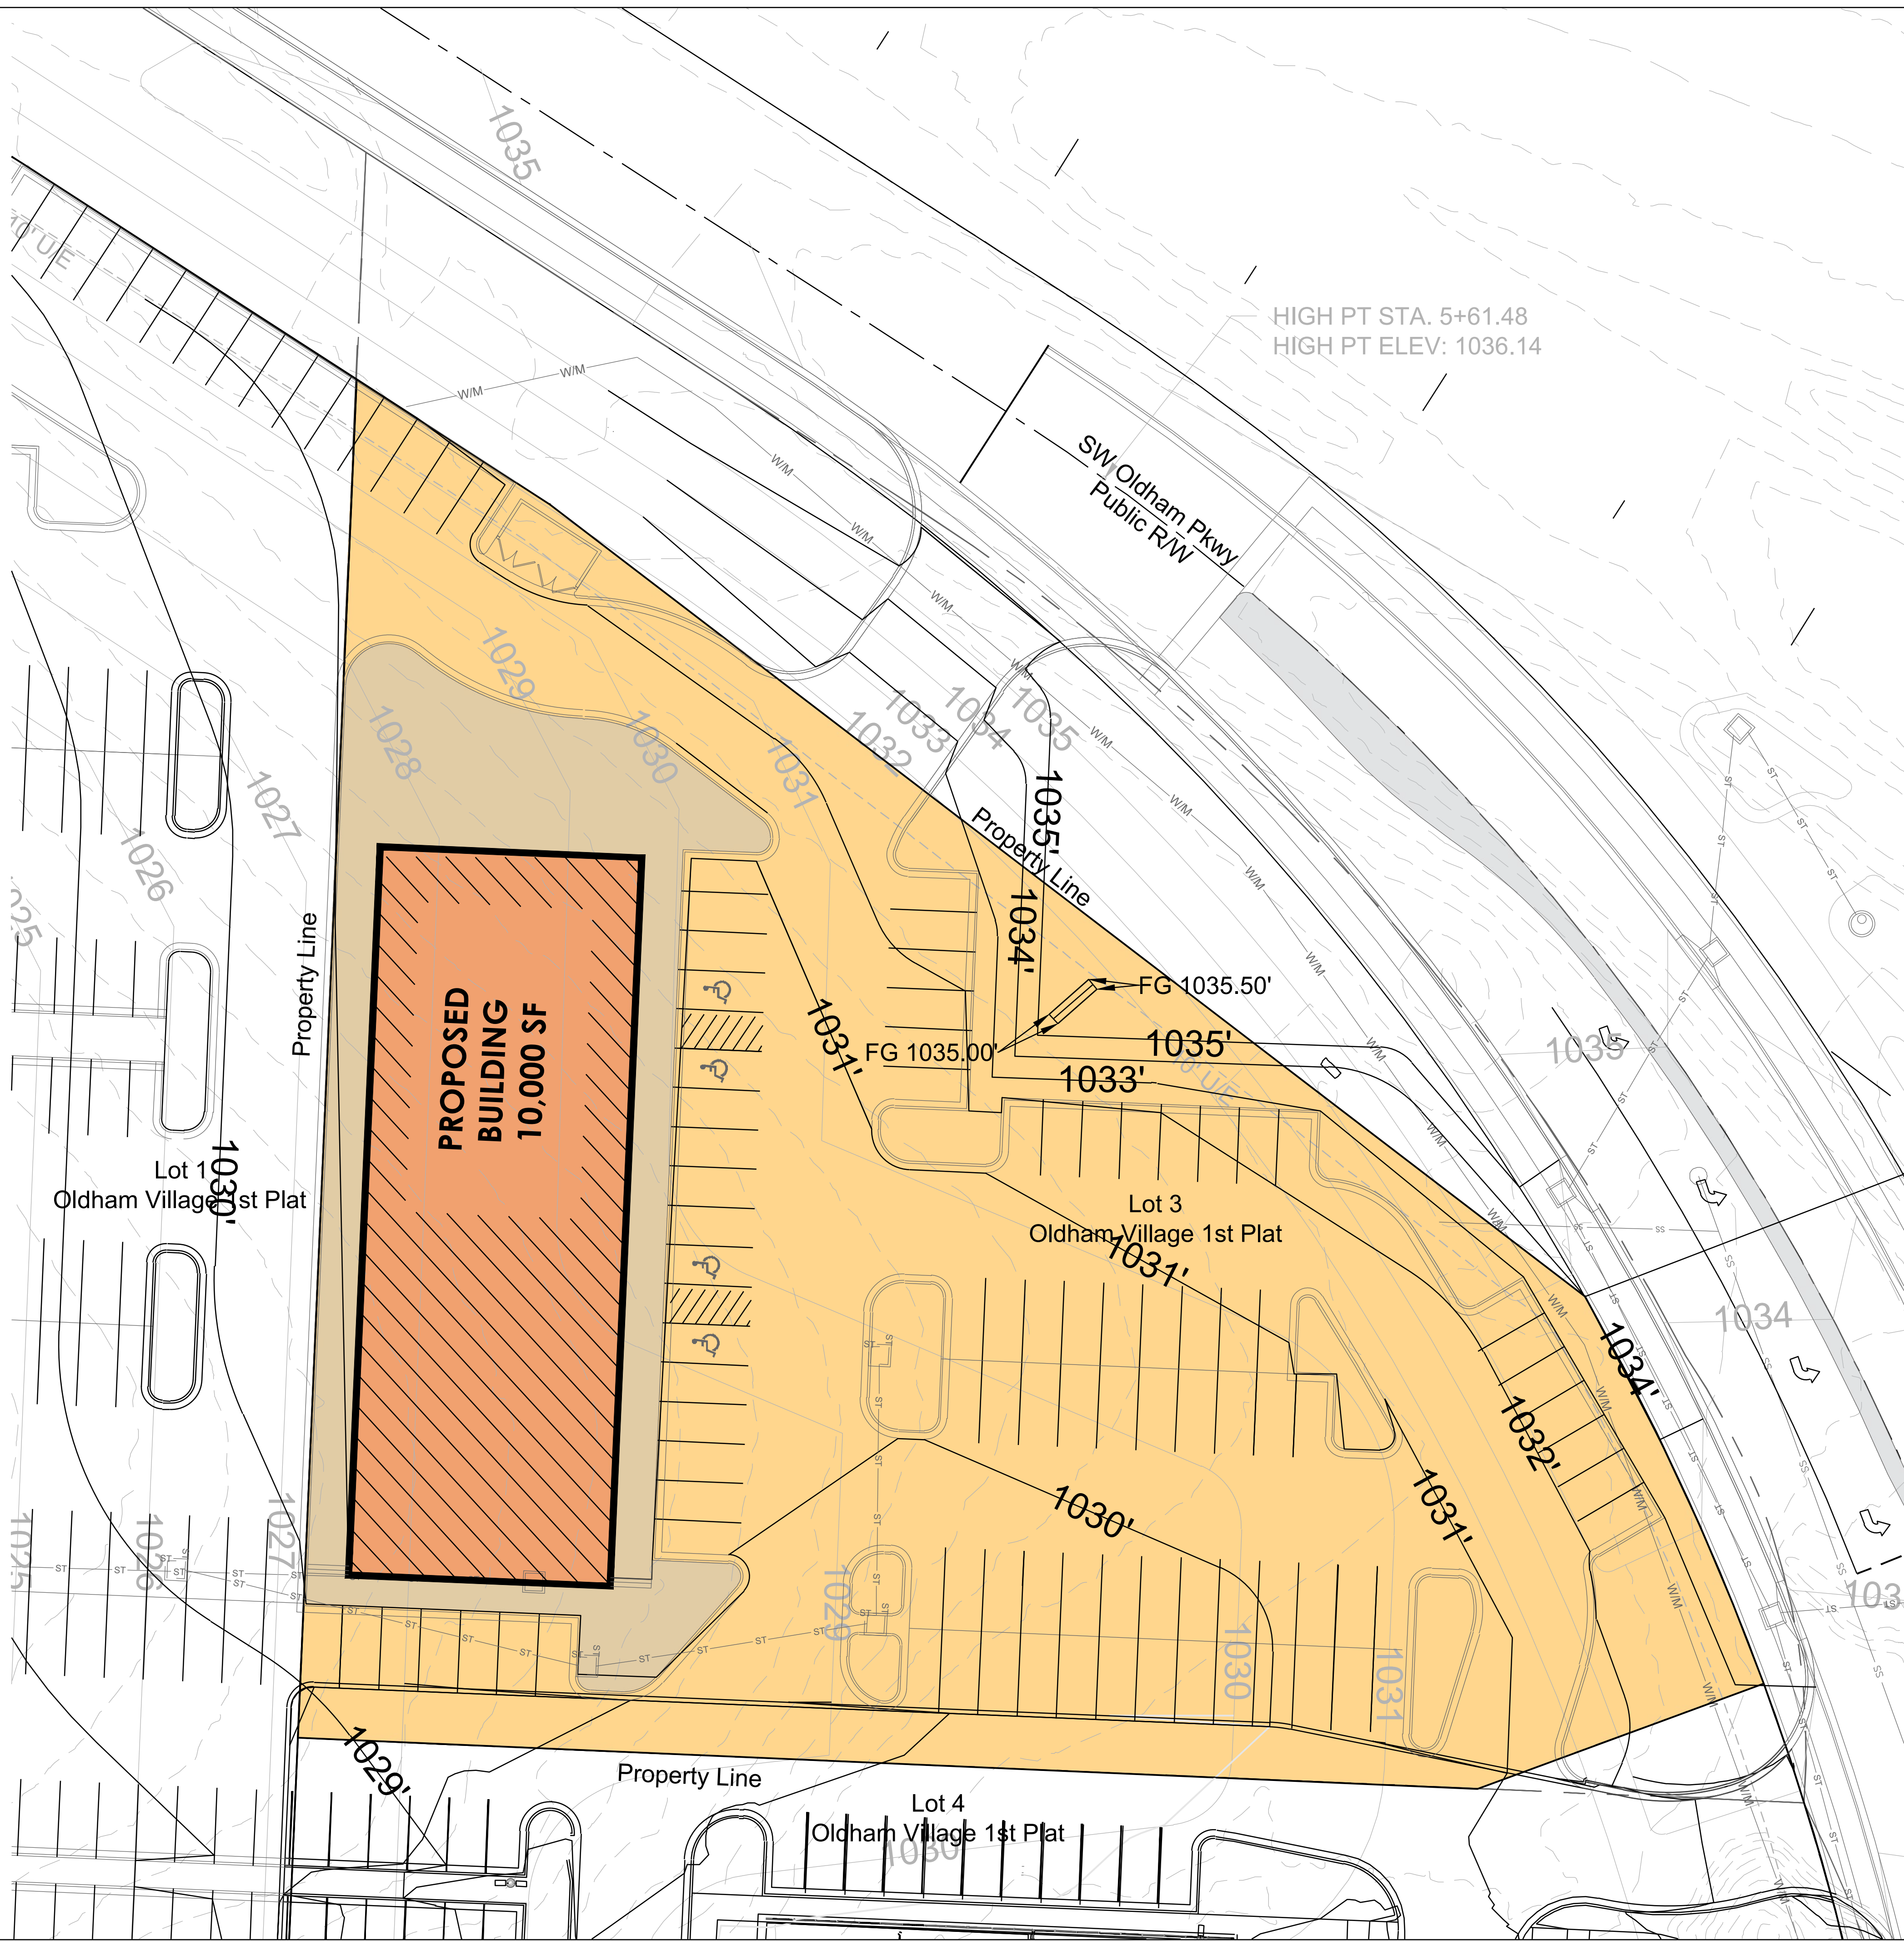

GRADING PLAN
SCALE: 1" = 20'

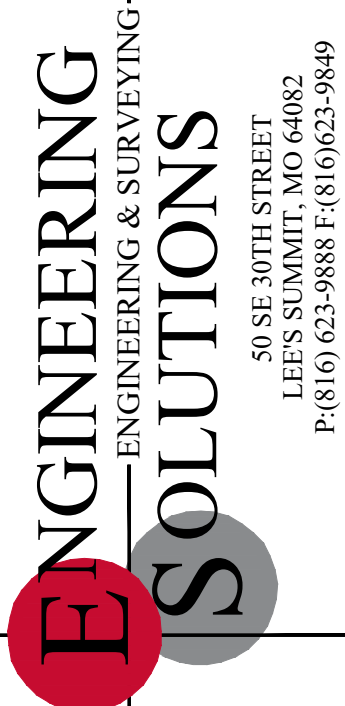

Professional Registration
Missouri
Engineering 2005002186-D
Surveying 2005008318-D
Kansas
Engineering E-1695
Surveying LS-216
Oklahoma
Engineering 6284
Nebraska
Engineering CA2821

Oldham Village 1st Plat
LEE'S SUMMIT, JACKSON COUNTY, MISSOURI

Project:
Base Grading 1 - 4
Issue Date:
December 12, 2025

GRADING PLAN
Construction Plans for:
Lots 3, Oldham Village 1st Plat
Lee's Summit, Jackson County, Missouri

Matthew J. Schlicht
MO PE 2006019708
KS PE 19071
OK PE 25226
NE PE E-14335

REVISIONS