

### Food Service Equipment & Toilet Accessories Schedule

Type Mark	Description	Count	Type	Manufacturer	Model	Provided by	Installed by	Comments
1a	Serving Cabinet	4	Serving Cabinet BD14	Nelson Mfg.	BD14RB	Food Equip. Vendor	Food Equip. Vendor	Serving Cabinet
1b	Holding Cabinet	1	Holding Cabinet BD14	Nelson Mfg.	BD14	Food Equip. Vendor	Food Equip. Vendor	
2	Double Reach-In Solid Swing Door - Freezer	4	T-49F-HC_115/60/1	TRUE FOOD SERVICE EQUIPMENT, INC.	T-49F-HC	Food Equip. Vendor	Food Equip. Vendor	www.truefmfg.com
4	T-Compartment Countertop Drop-In Sink	2	SR16-19-13.5-1-ND	Eagle Group	SR16-19-13.5-1-ND	Food Equip. Vendor	PC	
5	Hand Washing Sink	1	BP4S-1014-F-LRS	BlendPort	BP4S-1014-F-LRS	Food Equip. Vendor	Food Equip. Vendor	
6	Arctic Swirl Flavor Blender	1	Arctic Swirl Flavor Blender	Electro Freeze	HDM-75A	Food Equip. Vendor	Food Equip. Vendor	
7	Twin Topping Warmer	1	Twin Topping Warmer 6-8-22	Server	81220	Food Equip. Vendor	Food Equip. Vendor	
8	EZ Topper Pouch Warmer	1	85899	Server	85899	Food Equip. Vendor	Food Equip. Vendor	
9	Blender	2	7002	Vitamin	7002	Food Equip. Vendor	Food Equip. Vendor	
10	Reach-In Solid Swing Door -10°F Freezer	1	T-23F_115/60/1	TRUE FOOD SERVICE EQUIPMENT, INC.	T-23F	Food Equip. Vendor	Food Equip. Vendor	www.truefmfg.com
11	Four-Compartment Sink	1	414-18-4-24	Eagle Group	414-18-4-24	Food Equip. Vendor	PC	
12	Carpijani Batch Freezer	2	Carpijani Batch Freezer 6-6-22			Food Equip. Vendor	EC	
13	Walk In Cooler	1	Cooler 36" Door	Arctic Walk-Ins	See Cut Sheet EQ-0.5	Food Equip. Vendor	FEV, EC, MC	
13a	Shelving Unit, Polymer/Wire, 5-Tier	1	18x48x74 Legs, 5-Tier, All Grid Shelves	Metro	5C357G3	Food Equip. Vendor	Food Equip. Vendor	
13b	<varies>	4	<varies>	<varies>	<varies>	Food Equip. Vendor	Food Equip. Vendor	
13d	DUNNAGE RACK	2	6009	Newage Industrial	6009	Food Equip. Vendor	Food Equip. Vendor	
14	Sandwich / Salad Unit	1	TSSU-48-12-HC_115/60/1	True Food Service Equipment, Inc.	TSSU-48-12-HC	Food Equip. Vendor	Food Equip. Vendor	
16	Quad-Adjust 4-Tier Starter Unit	4	#16 - Shelving 24" x 48"	Eagle Group	F2QA2-74-XXXX	Food Equip. Vendor	Food Equip. Vendor	
17	Quad-Adjust 4-Tier Starter Unit	2	#17 - Shelving 24" x 60"	Eagle Group	F2QA2-74-XXXX	Food Equip. Vendor	Food Equip. Vendor	
19	Utility / Bussing Cart	3	UC3019K	Winco	UC3019K	Food Equip. Vendor	Food Equip. Vendor	
19	Stainless Steel Top Work Tables	1	BPT-3072SEB	BlendPort	BPT-3072SEB	Food Equip. Vendor	Food Equip. Vendor	
20	Work Table	1	BPT2448SEB-BS	BlendPort	BPT2448SEB-BS	Food Equip. Vendor	Food Equip. Vendor	Stainless Steel Top
22	Freezer, Worktop	1	TWT-60F-HC	True Manufacturing	TWT-60F-HC	Food Equip. Vendor	Food Equip. Vendor	
24a	Stainless Steel Shelving	5	#24a - Metal Shelving 12x48x33	Metro				
24b	Stainless Steel Shelving	2	Metal Shelving 12x30x33	Metro				
24c	Stainless Steel Shelving	4	Metal Shelving 12x30x33	Metro				
31		1	Quad Candy Dispenser			Food Equip. Vendor	Food Equip. Vendor	

Abbreviations: Food Equipment Vendor = FEV, General Contractor = GC, Plumbing Contractor = PC, Electrical Contractor = EC, Mechanical Contractor = MC

### Finish Schedule

Room Number	Room Type	Area	Floor Finish	Perimeter	Base Finish	Wall Finish	Ceiling Finish	Comments
100	Dipping	571.63	VCT 50/50	121.08	6" Vinyl Cove	FRP to 4" / GWB Above	Armstrong 2x2	
101	Holding	210.84	VCT 50/50	66.60	6" Vinyl Cove	FRP to 4" / GWB Above	Armstrong 2x2	
102	Production	557.89	VCT 50/50	105.11	6" Vinyl Cove	FRP to Ceiling	Armstrong 2x2	
103	Stock	179.73	VCT 50/50	68.26	6" Vinyl Cove	GWB - Painted	Armstrong 2x2	
104	Office	89.21	VCT 50/50	40.69	6" Vinyl Cove	GWB - Painted	Armstrong 2x2	
105	Toilet Rm	60.30	VCT 50/50	31.68	6" Vinyl Cove	C.Tile to 5'-0" / GWB Painted Above	Armstrong 2x2	

1. Wall Paint to be Sherwin Williams - DurationHome - Semi-Gloss Finish - See Style Guide for Colors - (1) Prime Coat & (2) Finish Coat  
 2. Wall Casework Tile to be Daltile Color Wheel Classic White, 3"x6", Subway Pattern w/ Shaker Strip 5"x6" AFF  
 3. Floor Ceramic Tile to be Daltile, Color Wheel Classic White, 12" x 12"  
 4. Flooring to be Epoxy, See Floor Finish Sheet for Specifications  
 5. Base Cove to be 6" Roppe - 603 Series, Color - 654 Blue Jay  
 6. Base Cove to be applied to all cabinets in addition to walls  
 7. Stainless corner protectors on all corners

Color Info Below is for Print Sizing. Info should be adjusted for larger quantities as required.

### Door Schedule

Mark	Manufacturer	Model	Width	Height	Thickness	Door Material	Door Finish	Door/Frame Type	Frame Material	Frame Finish	Door Hardware	Comments
02		Int-F-WDMF-36" x 84"	3'-0"	7'-0"	1 3/4"						(none)	

Reference Floor Plan for Hinge/Swing Configuration

#### Door Hardware Schedule

Key Name	Lockset	Hinges	Silencer	Wall Stop	Kickplate	Push / Pull	Comments
A	Classroom	(3) 4 1/2" x 4 1/2"	Yes	Yes	Yes		
B	Privacy	(3) 4 1/2" x 4 1/2"	Yes	Yes	Yes		
C	Passage	(3) 4 1/2" x 4 1/2"	Yes	Yes	Yes		
D	Thumblock / Key	As per Alum. Mfr.				Yes	Match Existing

1. All Exterior Doors are self-closing and light-fitting  
 2. G.C. to verify all existing and new Ext Doors to have panic hardware and all associated hardware to meet IBC Code  
 3. Entry Door with locking device to be in accordance with Code, it shall be readily distinguishable as locked and key operated and a readily visible sign posted on egress side stating "THIS DOOR TO REMAIN UNLOCKED WHEN THIS SPACE IS OCCUPIED". This sign to have 1" Letters on contrasting background.  
 4. All doors including existing shall be accessible door max. 5lb operating force, level handle, 10 min. kickplate, operable part mounted at 34" to 44"

### Audio Visual Device Schedule

Type Mark	Mfr.	Count	Type	Comments
AA		1	32" 3rd Party Screen	3rd Party Order Screen, GC to install including mount
DD		1	50" KDS	

### Toilet Accessories Schedule

Type Mark	Description	Count	Type	Manufacturer	Model	Provided by	Installed by	Comments
A4	Bobrick B-2112 Classic Series Surface Mounted Soap Dispenser	2	B-2112	Bobrick Washroom Equipment, Inc.	B-2112			
A8	Bobrick B-2621 Classic Series Surface Mounted Paper Towel Dispenser	2	B-2621	Bobrick Washroom Equipment, Inc.	B-2621			

### REVISIONS

No.	Description	Date
1	Code Comments	3-1-25



SJA




This document is the product and exclusive property of SIDA Architects, P.C. and HandeL's Homemade Ice Cream. Neither the documents nor the information contained may be copied or used for other than the specific project for which it was prepared without the explicit consent of SIDA Architects, P.C. and HandeL's Homemade Ice Cream & Yogurt.

TBH Enterprises, LLC


**HandeL's Ice Cream**  
 410 NW Chipman Road  
 Lee's Summit, MO

**Equipment Plan**  
 Proj. No. 24TF604  
 Date 11-9-25  
 Drawn by Author  
 Checked by Checker  
 1/4" = 1'-0"


3/4/2026 9:30:05 AM

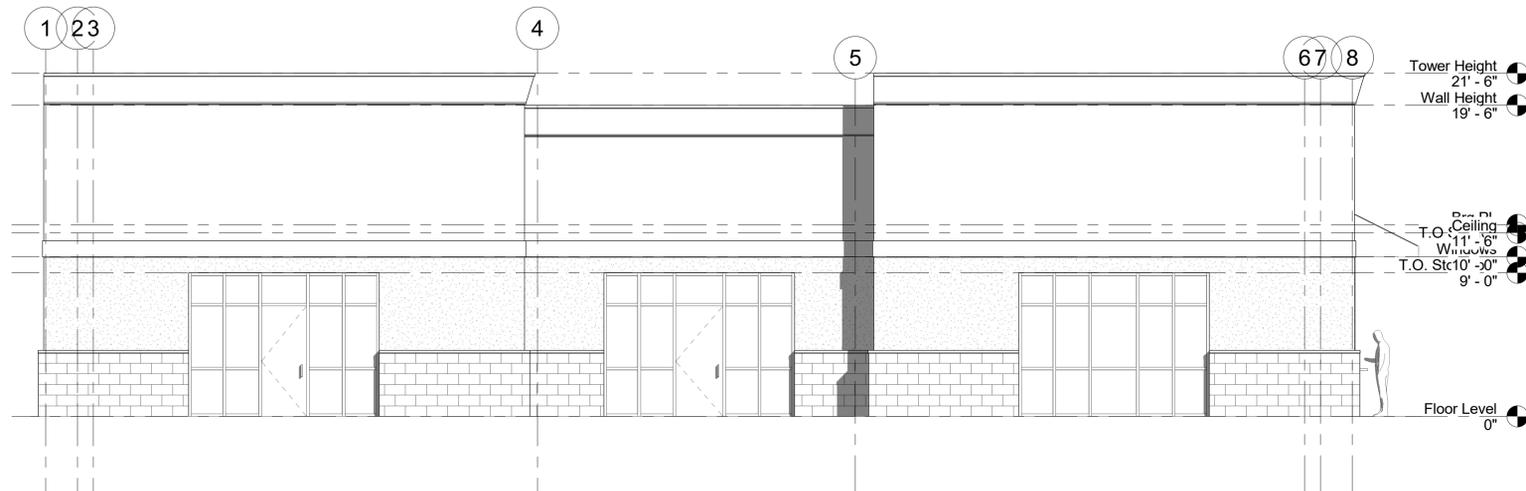


**1 Front Elevation**  
3/16" = 1'-0"

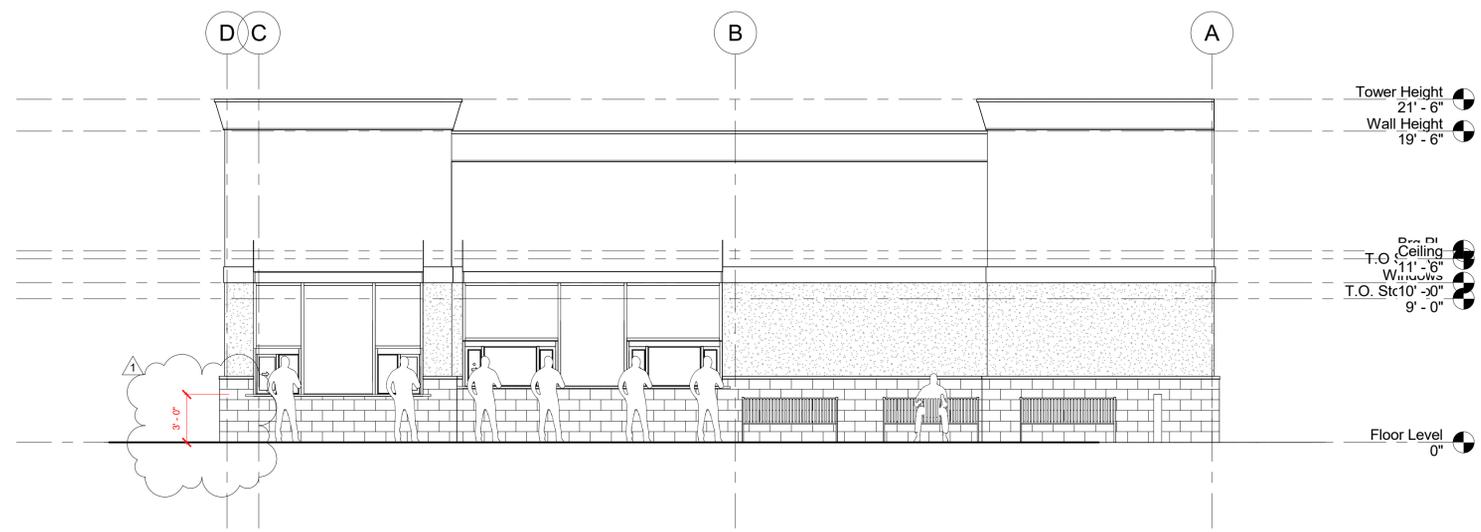

**2 Right Elevation**  
3/16" = 1'-0"

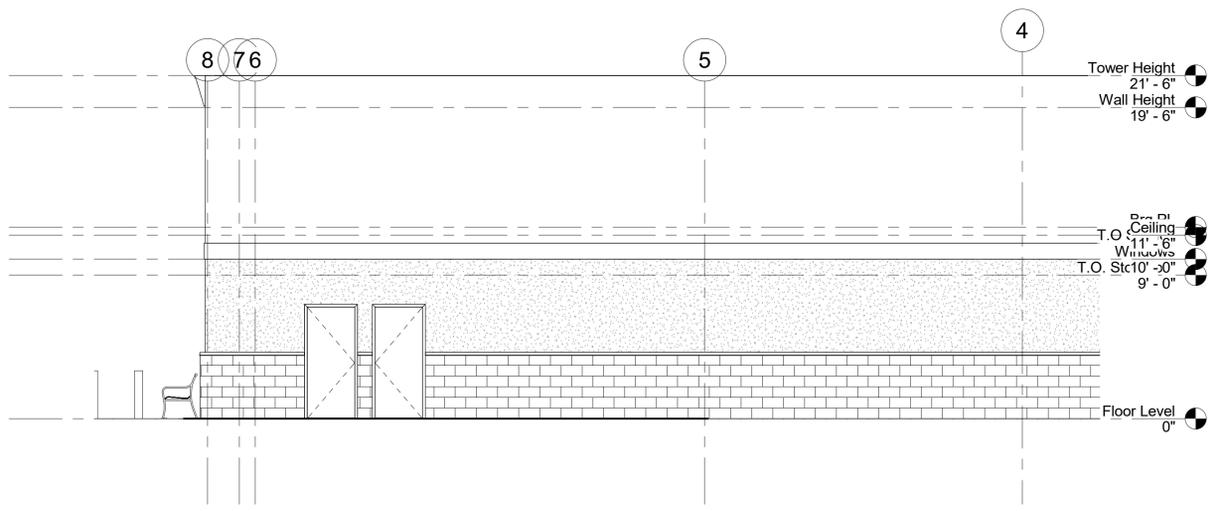


**3 Rear Elevation**  
3/16" = 1'-0"

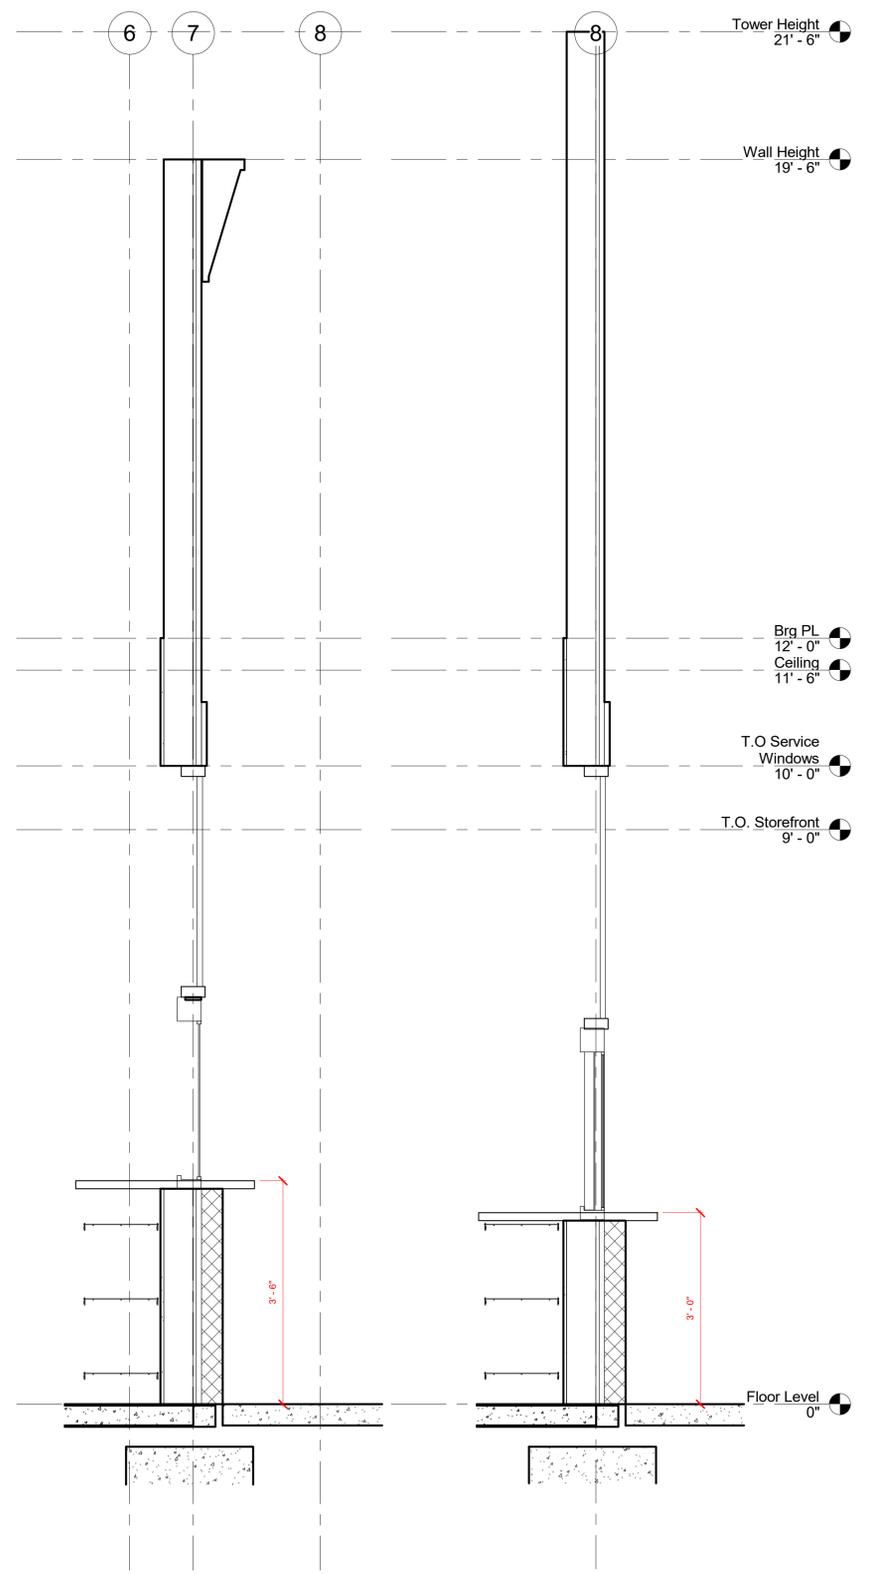

**5 Section @ Service Windows**  
3/4" = 1'-0"

REVISIONS		
No.	Description	Date
1	Code Comments	3-1-25

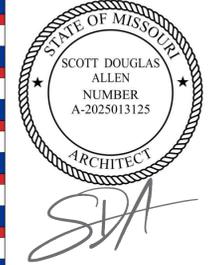

This document is the product and exclusive property of SDA Architects, P.C. and Hande's Homemade Ice Cream. Neither the documents nor the information contained may be copied or used for other than the specific project for which it was prepared without the explicit consent of SDA Architects, P.C. and Hande's Homemade Ice Cream & Yogurt.

TBH Enterprises, LLC

Hande's Ice Cream  
410 NW Chipman Road  
Lee's Summit, MO

Exterior Elevations

Proj. No.	24TF604	A2.1
Date	11-9-25	
Drawn by	sda	
Checked by	sda	As indicated

3/4/2025 9:30:37 AM