




9 SECTION DETAIL - CANE BOLT
1 1/2" = 1'-0"

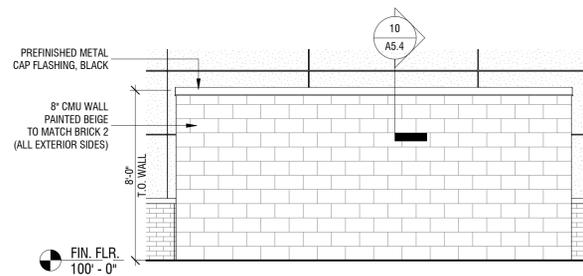


6 SCREEN WALL - EAST ELEVATION
1/4" = 1'-0"

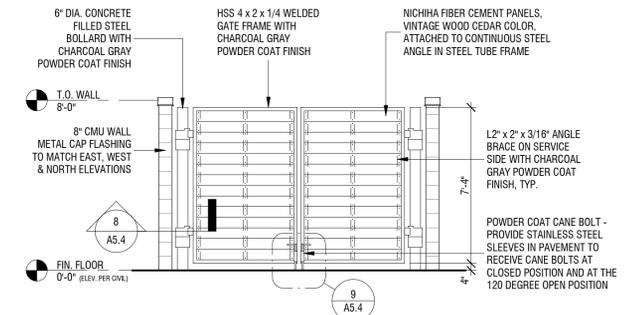


3 TRASH ENCLOSURE - NORTH ELEVATION
1/4" = 1'-0"

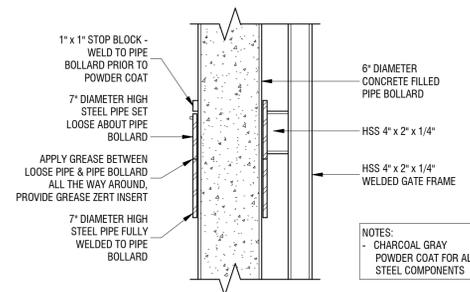


8 SECTION DETAIL - PIPE BOLLARD
1 1/2" = 1'-0"

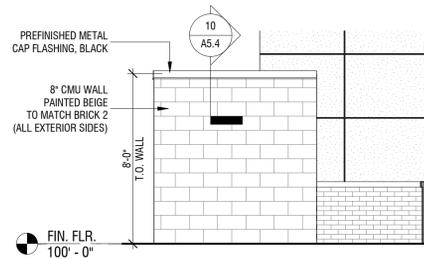


5 SCREEN WALL - NORTH ELEVATION
1/4" = 1'-0"

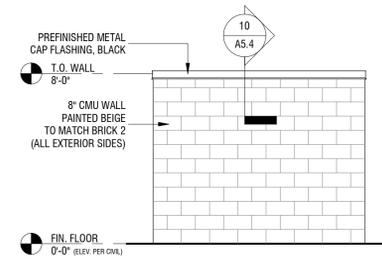


2 TRASH ENCLOSURE - WEST ELEVATION
1/4" = 1'-0"
SIM. EAST & SOUTH ELEVATIONS

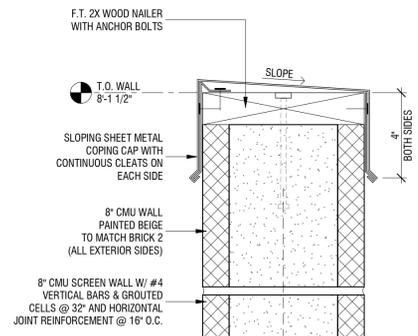


10 SECTION DETAIL - METAL CAP
3" = 1'-0"

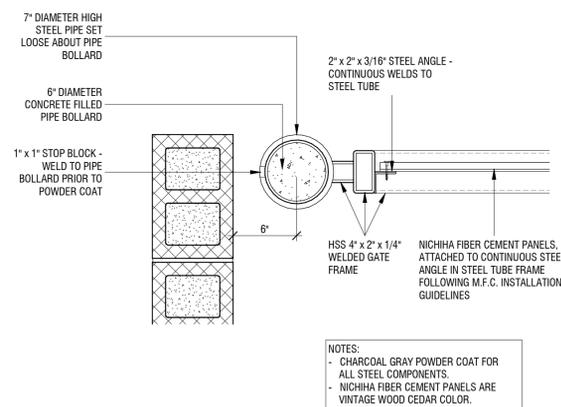

7 PLAN DETAIL - PIPE BOLLARD
1 1/2" = 1'-0"

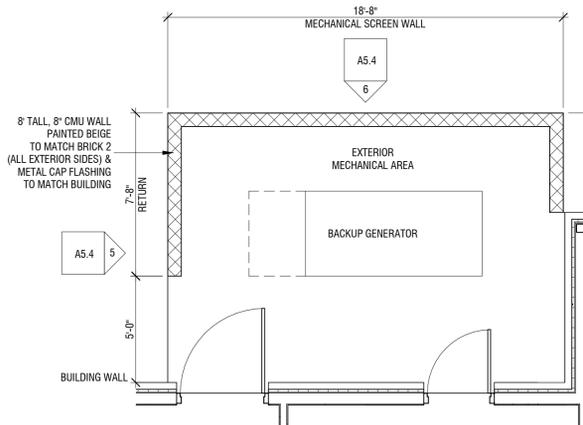

4 EXTERIOR MECHANICAL AREA
1/4" = 1'-0"
ENLARGED PLAN

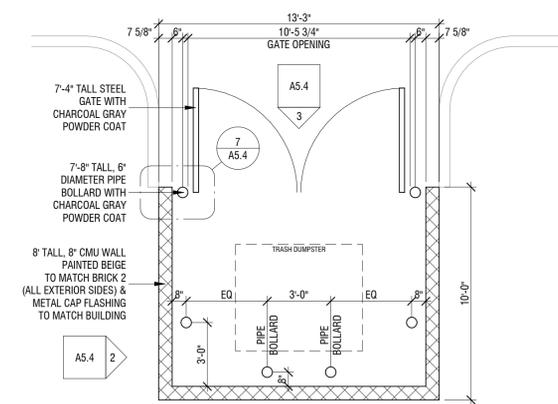

1 TRASH ENCLOSURE
1/4" = 1'-0"
ENLARGED PLAN

A NEW BUILDING FOR:

ASSOCIATED PLASTIC SURGEONS

1-470 BUSINESS & TECHNOLOGY CENTER
NE McBAIN DRIVE
LEE'S SUMMIT, MISSOURI

PROJECT NO. 231206
DRAWING ISSUANCE: JAN 28, 2025

NO.	REVISION	DATE
4	Rev 04	08/12/2025

SHEET NUMBER

A5.4
DETAILS

ADDED SHEET