




**9 SECTION DETAIL - CANE BOLT**  
1 1/2" = 1'-0"

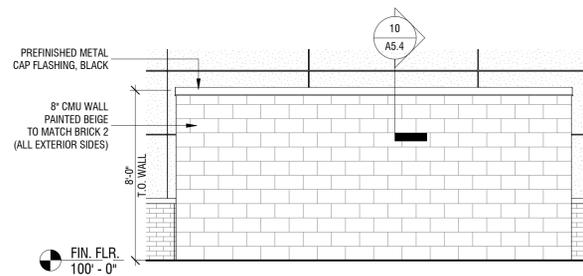


**6 SCREEN WALL - EAST ELEVATION**  
1/4" = 1'-0"

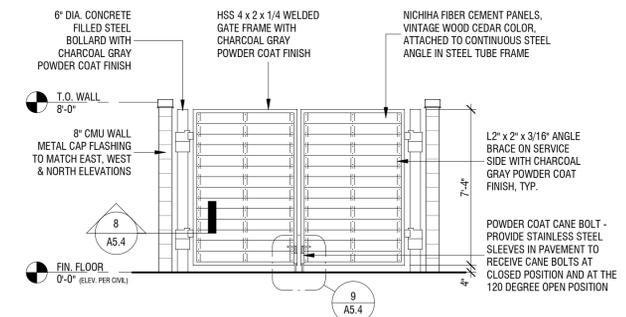


**3 TRASH ENCLOSURE - NORTH ELEVATION**  
1/4" = 1'-0"

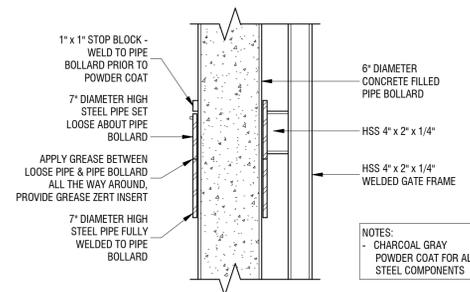


**8 SECTION DETAIL - PIPE BOLLARD**  
1 1/2" = 1'-0"

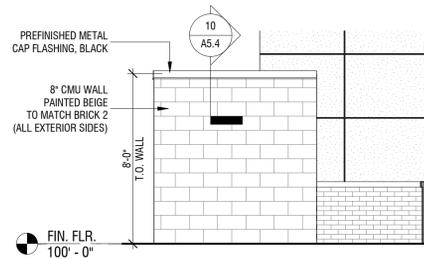


**5 SCREEN WALL - NORTH ELEVATION**  
1/4" = 1'-0"

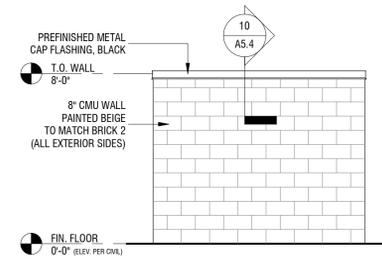


**2 TRASH ENCLOSURE - WEST ELEVATION**  
1/4" = 1'-0"  
SIM. EAST & SOUTH ELEVATIONS

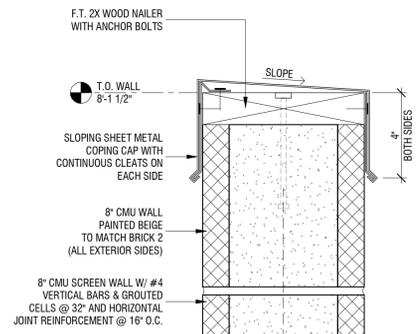


**10 SECTION DETAIL - METAL CAP**  
3" = 1'-0"

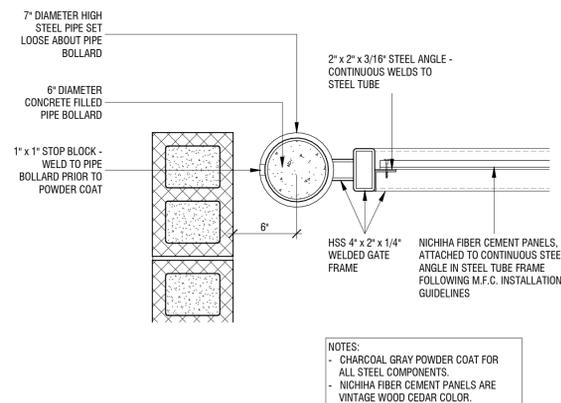

**7 PLAN DETAIL - PIPE BOLLARD**  
1 1/2" = 1'-0"

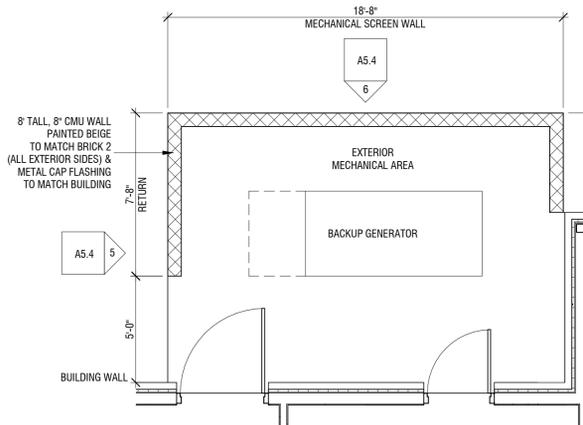

**4 EXTERIOR MECHANICAL AREA**  
1/4" = 1'-0"  
ENLARGED PLAN

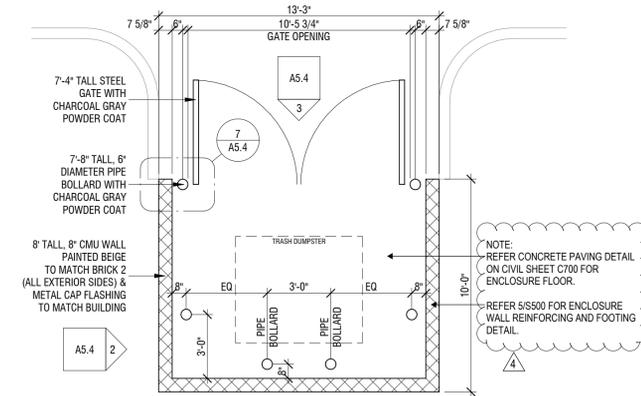

**1 TRASH ENCLOSURE**  
1/4" = 1'-0"  
ENLARGED PLAN

A NEW BUILDING FOR:  
**ASSOCIATED PLASTIC SURGEONS**  
 I-470 BUSINESS & TECHNOLOGY CENTER  
 NE McBAIN DRIVE  
 LEE'S SUMMIT, MISSOURI



PROJECT NO. 231206  
DRAWING ISSUANCE: JAN 28, 2025

NO.	REVISION	DATE
4	Rev 04	08/12/2025

SHEET NUMBER  
**A5.4**  
 DETAILS

ADDED SHEET