


506 NW Murray Rd

PRJ012015 2953
office

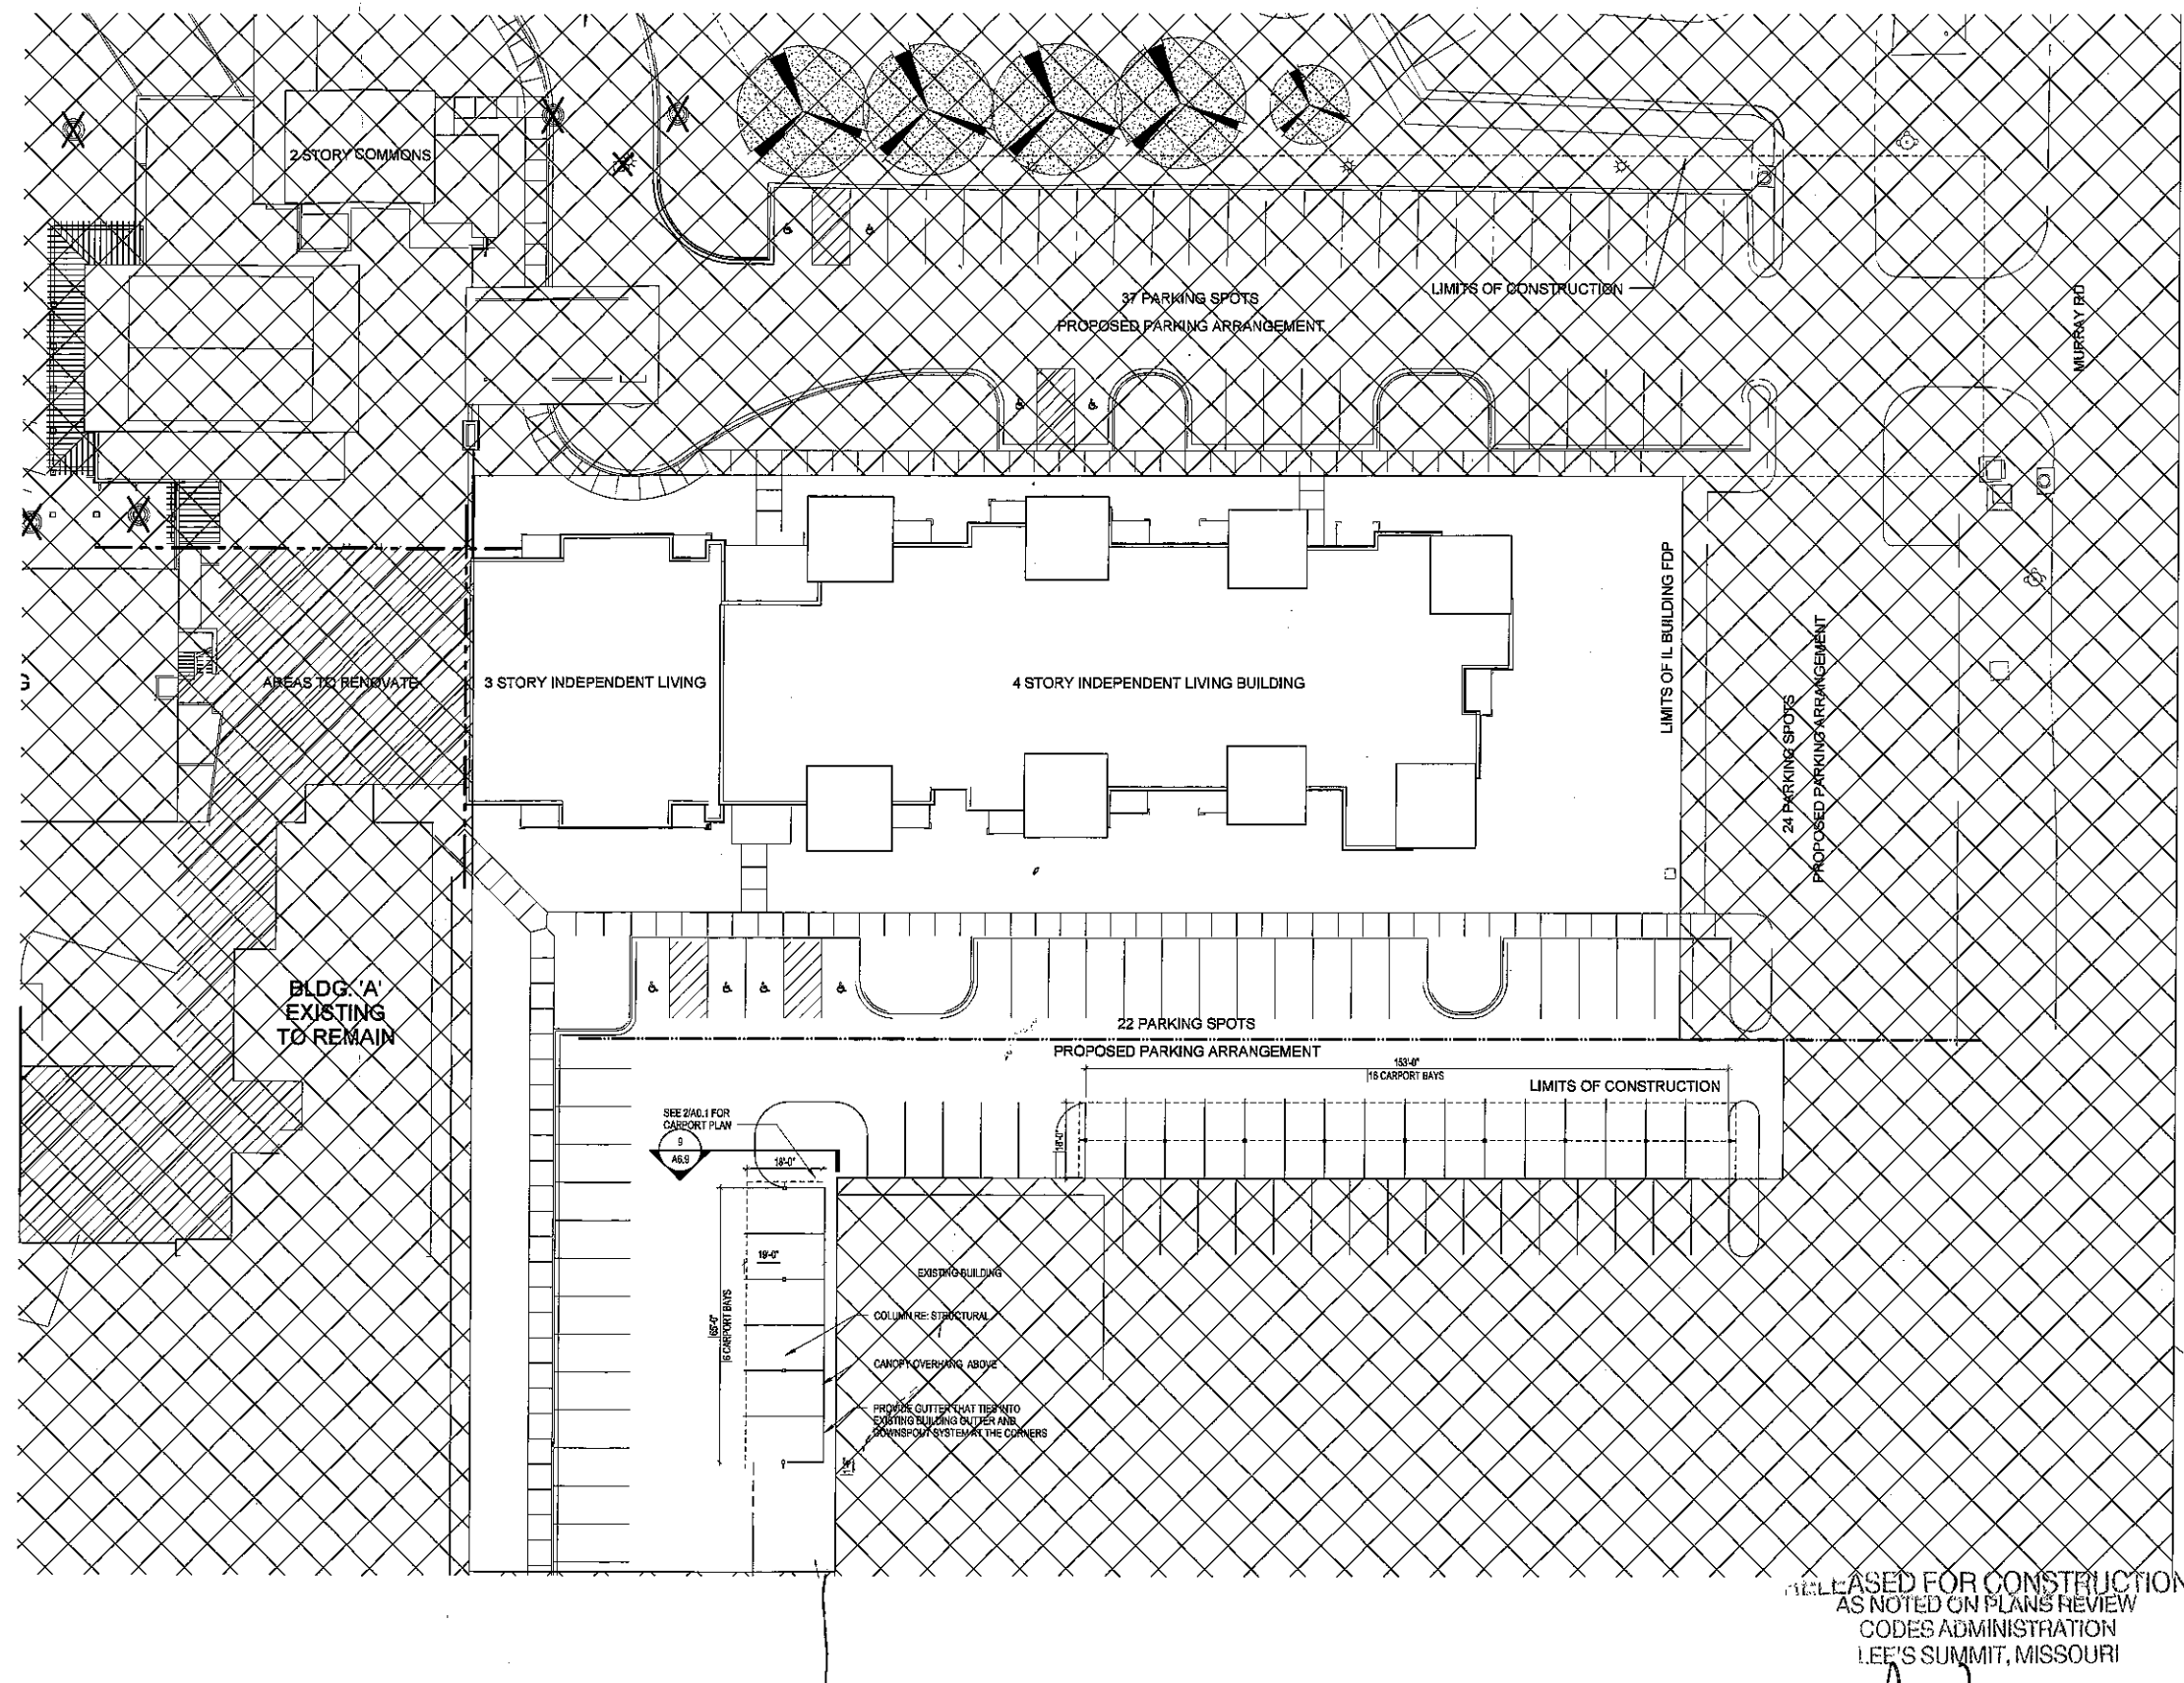

MENU

GRID VERSION
PLOT SCALE
PLOT DATE
COMM. NO.
DRAWING NO.

① ARCHITECTURAL SITE PLAN
1" = 20'-0"

RELEASED FOR CONSTRUCTION
AS NOTED ON PLANS REVIEW
CODES ADMINISTRATION
LEE'S SUMMIT, MISSOURI
BY 12/20/15
DATE 12/20/15

FDP SUBMITTAL - IL BUILDING

NOT FOR CONSTRUCTION

PROJECT TITLE



John Knox Village
Courtyards Building

SFCS Architecture
Engineering
Planning
Interiors

SFCS Inc. • 305 South Jefferson Street
Roanoke, Virginia 24011.2003
540.344.6664 • Fax 540.343.6925
www.sfcs.com

PROJECT DESIGNER	:	
PROJECT ARCHITECT	:	
PROJECT ENGINEER	:	
DRAWN BY	:	
CHECKED BY	:	
APPROVED BY	:	
NO.	REVISION DESCRIPTION	DATE
1	CARPORT	12/18/15

DRAWING TITLE
**ARCHITECTURAL
SITE PLAN**

COMM. NO. 13129.03	DATE NOVEMBER 7, 2014
DRAWING A0	SHEET OF

506 NW Murray Rd