


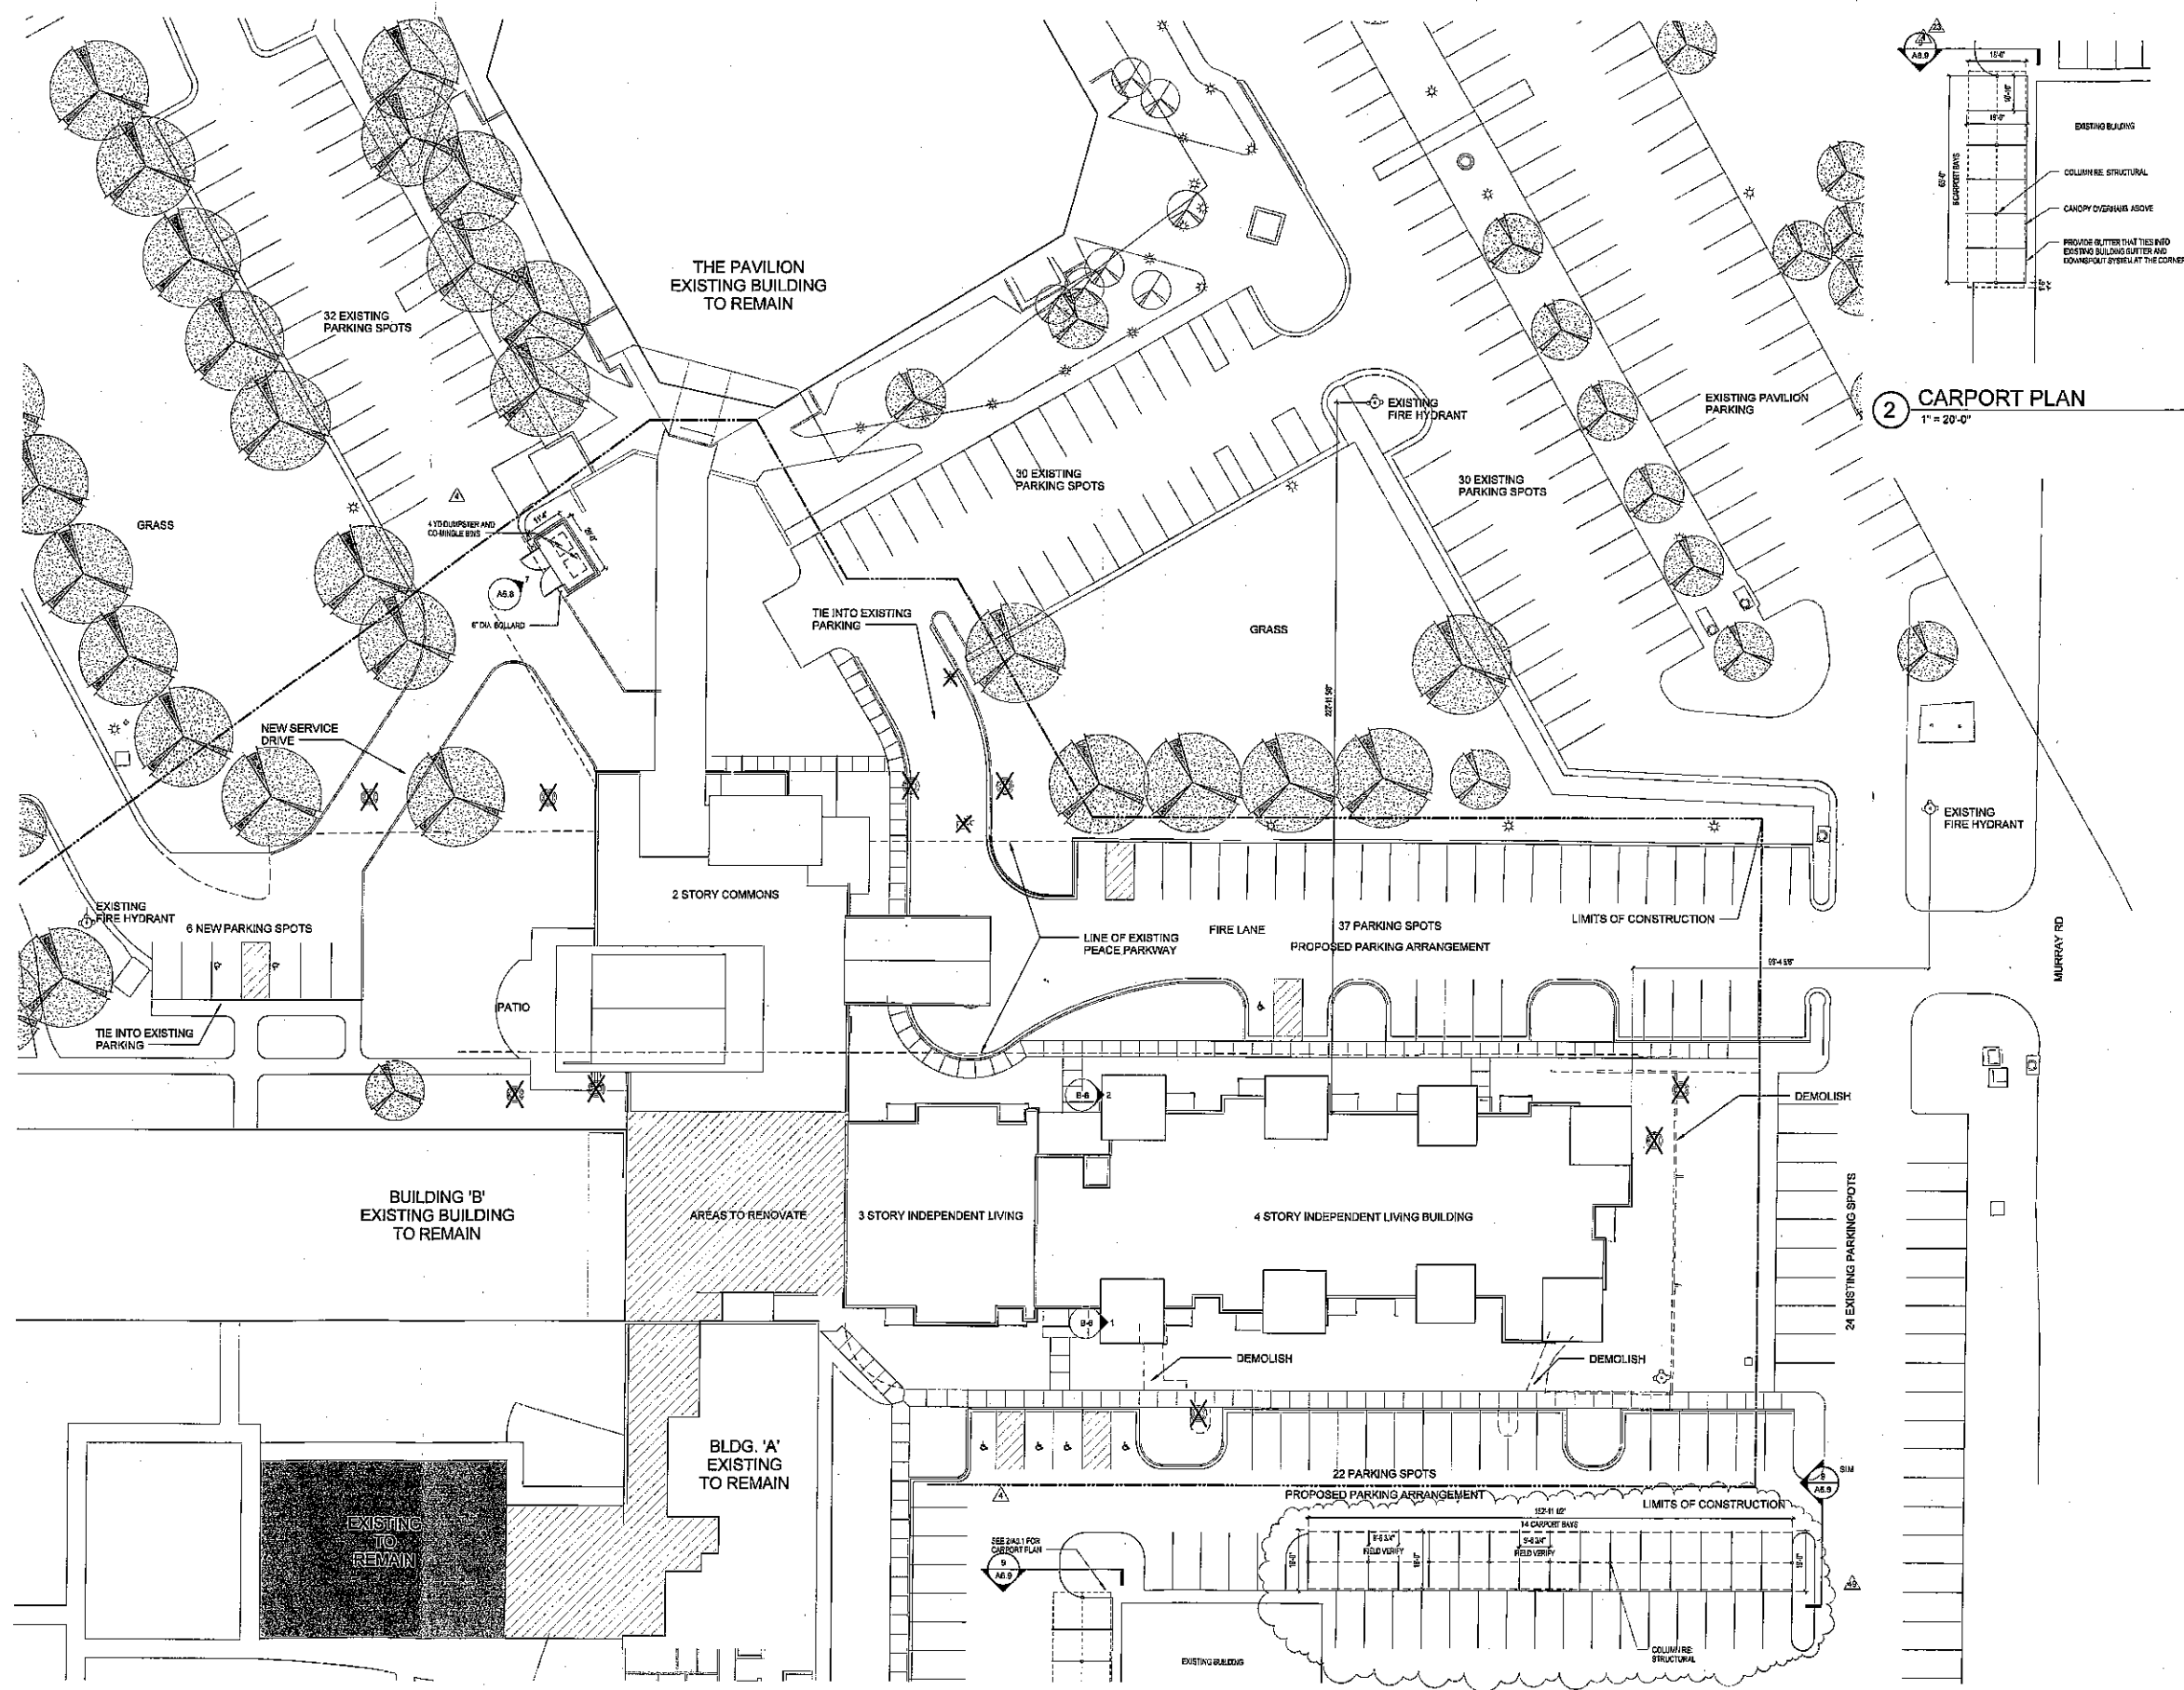

- NEW CONSTRUCTION
- EXISTING
- RENOVATIONS
- X
 TREE TO BE REMOVED
- X
 LIGHT TO BE REMOVED

2 CARPORT PLAN
1" = 20'-0"

1 ARCHITECTURAL SITE PLAN
1" = 20'-0"

CONSTRUCTION DOCUMENTS



PROJECT TITLE



John Knox Village
Courtyards Building

SFCS Architecture
Engineering
Planning
Interiors
SFCS Inc. 1927 South Tryon Street
Charlotte, North Carolina 28203
704.372.7327 Fax 704.372.7369
www.sfcs.com

PROJECT DESIGNER	:	TJM
PROJECT ARCHITECT	:	DAS
PROJECT ENGINEER	:	
DRAWN BY	:	ABO
CHECKED BY	:	DAS
APPROVED BY	:	
NO.	REVISION DESCRIPTION	DATE
4	CCD#1	03/27/15
23	ASI #7	08/12/15
49	PR #17	01/13/16

DRAWING TITLE
ARCHITECTURAL SITE PLAN

COMM. NO.	DATE
13129.03	January 05, 2015
DRAWING	SHEET

A1.1

1/13/2016
3:00:22 PM

1/13/2016
3:00:22 PM