

A NEW DEVELOPMENT FOR:
THE RESIDENCES AT ECHELON
MO-291 & MO-150
LEE'S SUMMIT, MISSOURI

DRAWING RELEASE LOG

08.05.2016	- PRELIM. DEVEL. PLAN.
09.06.2016	- REVISED PDF
02.03.2017	- FDP SUBMITTAL
02.13.2017	- PERMIT SUBMITTAL

REVISIONS


DATE
February 13, 2017
JOB NO.
575316
DRAWN BY:

SHEET NO.

A0.04

Trash Comp
P2COM20171603

Monument
P2COM20171601

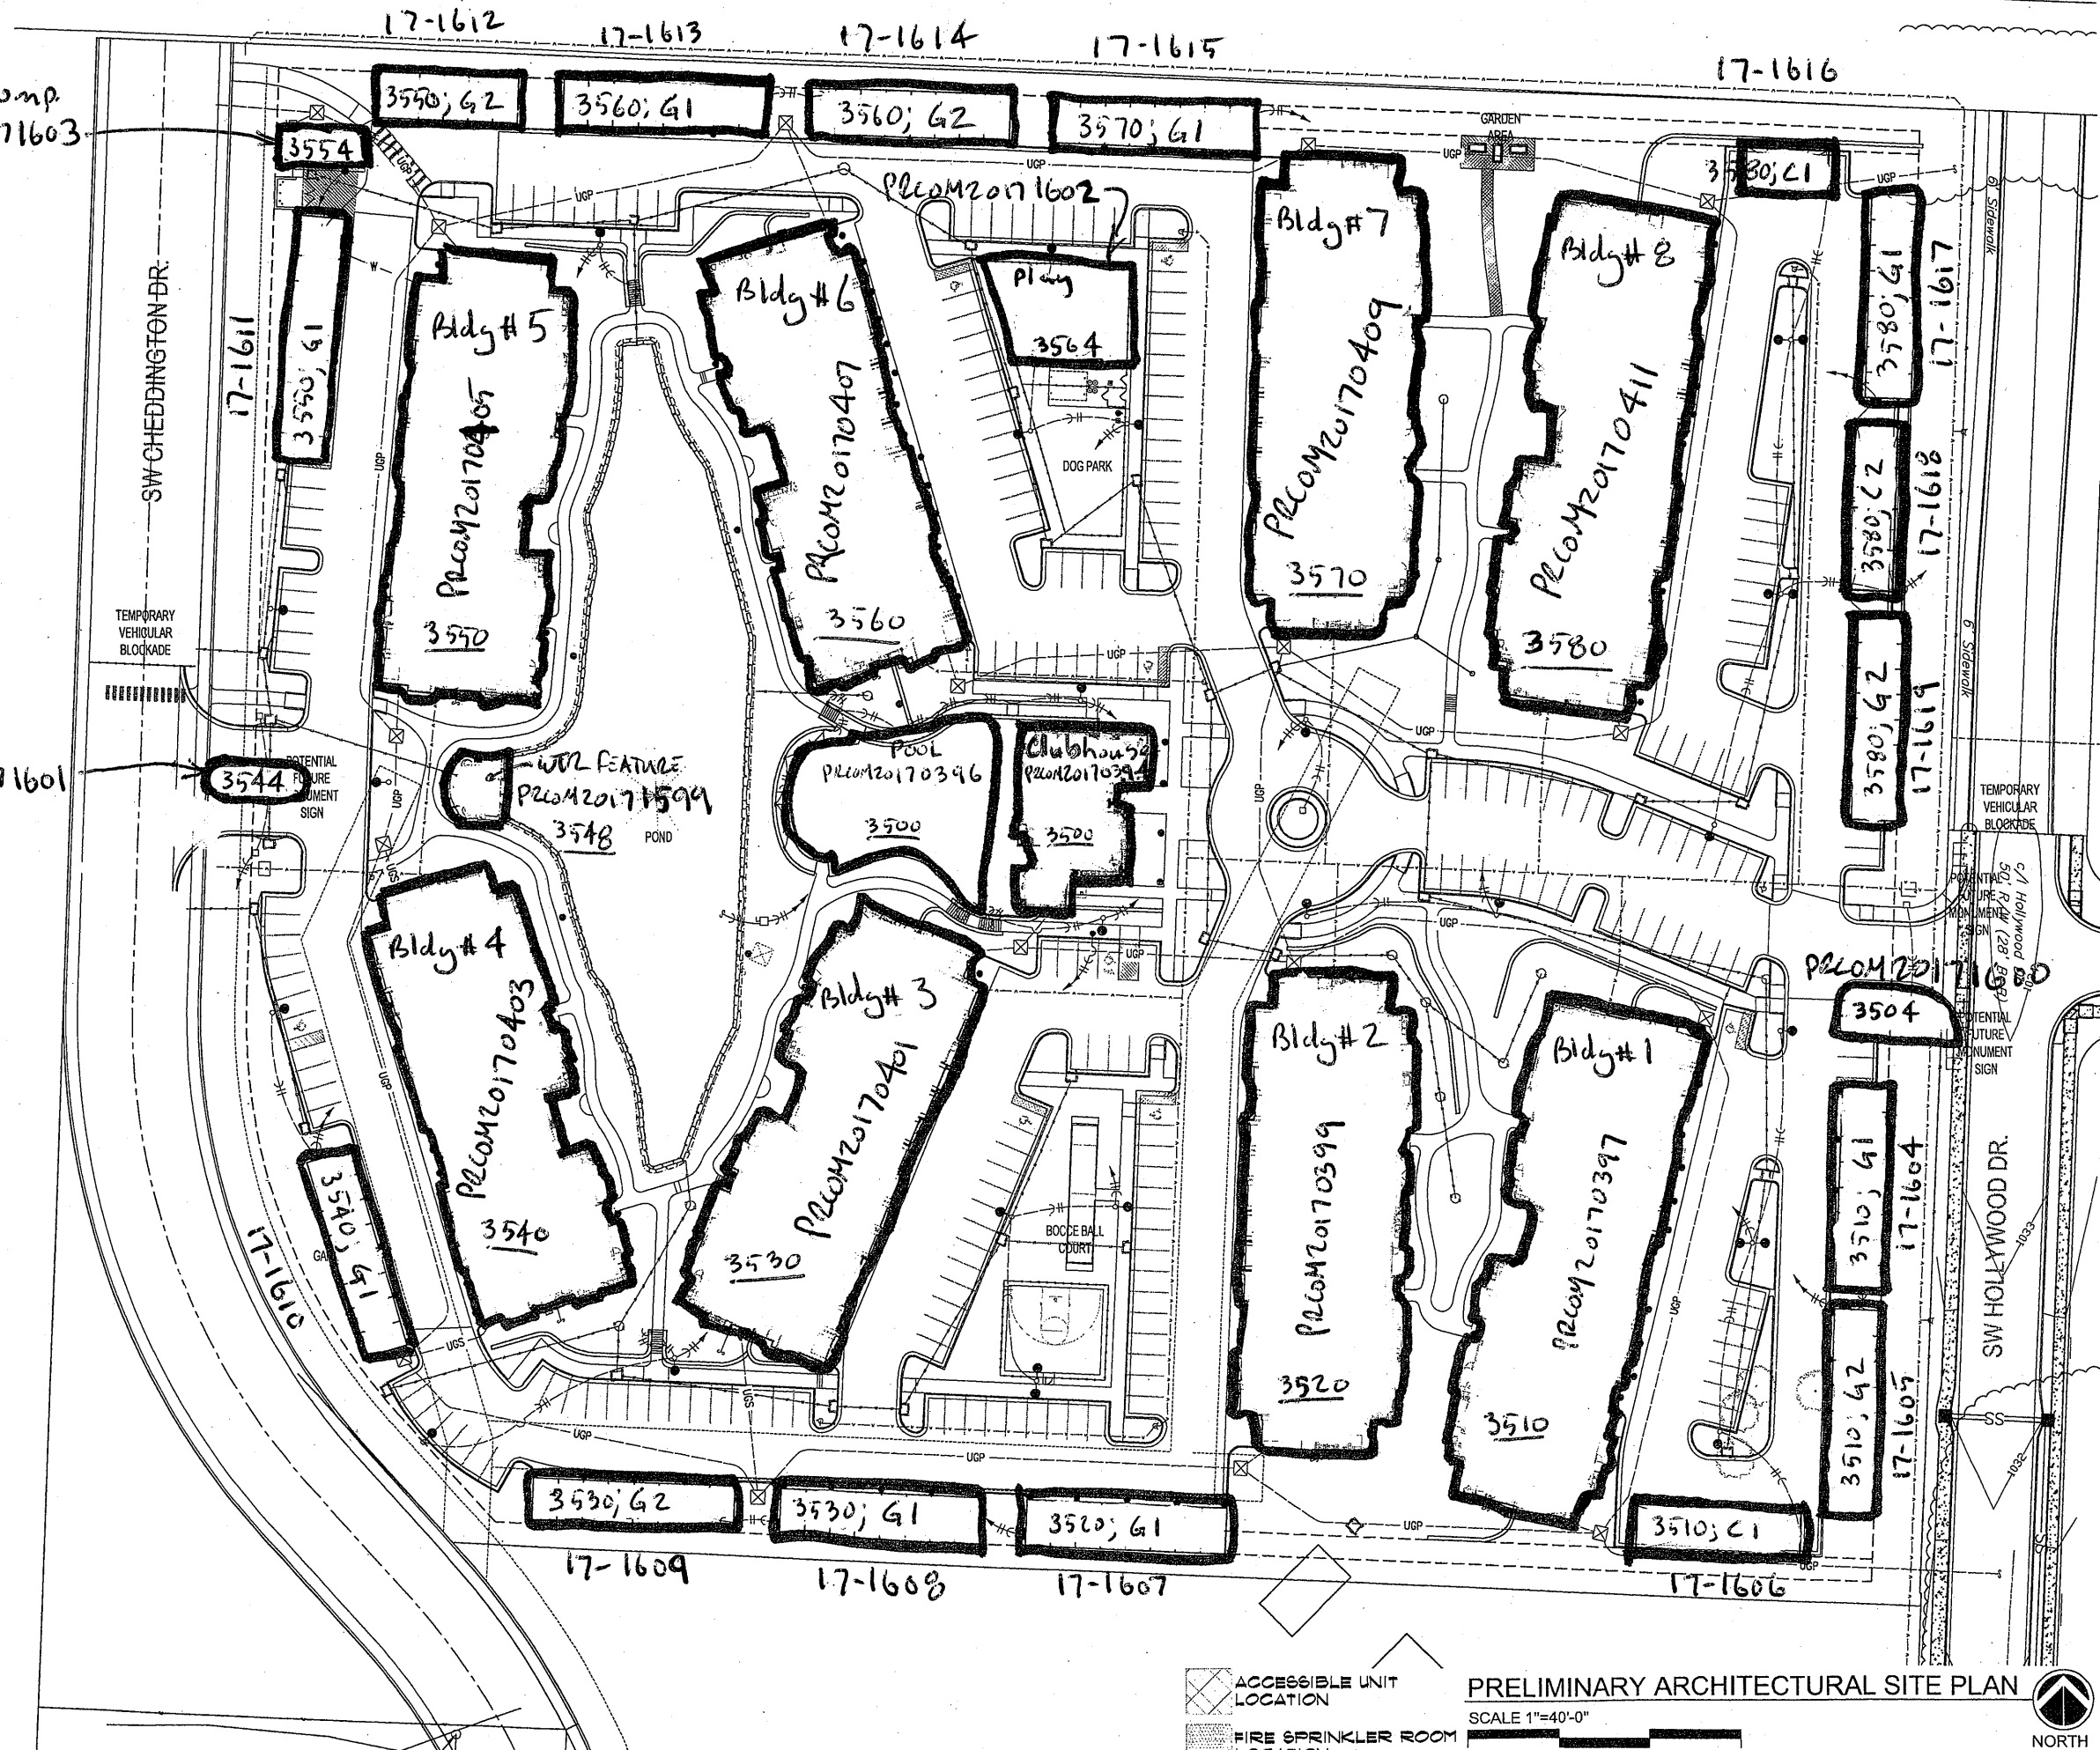

ACCESSIBLE UNIT
LOCATION
FIRE SPRINKLER ROOM
LOCATION

PRELIMINARY ARCHITECTURAL SITE PLAN
SCALE 1"=40'-0"
0 40 80 120'

