


PRRES2016 2334

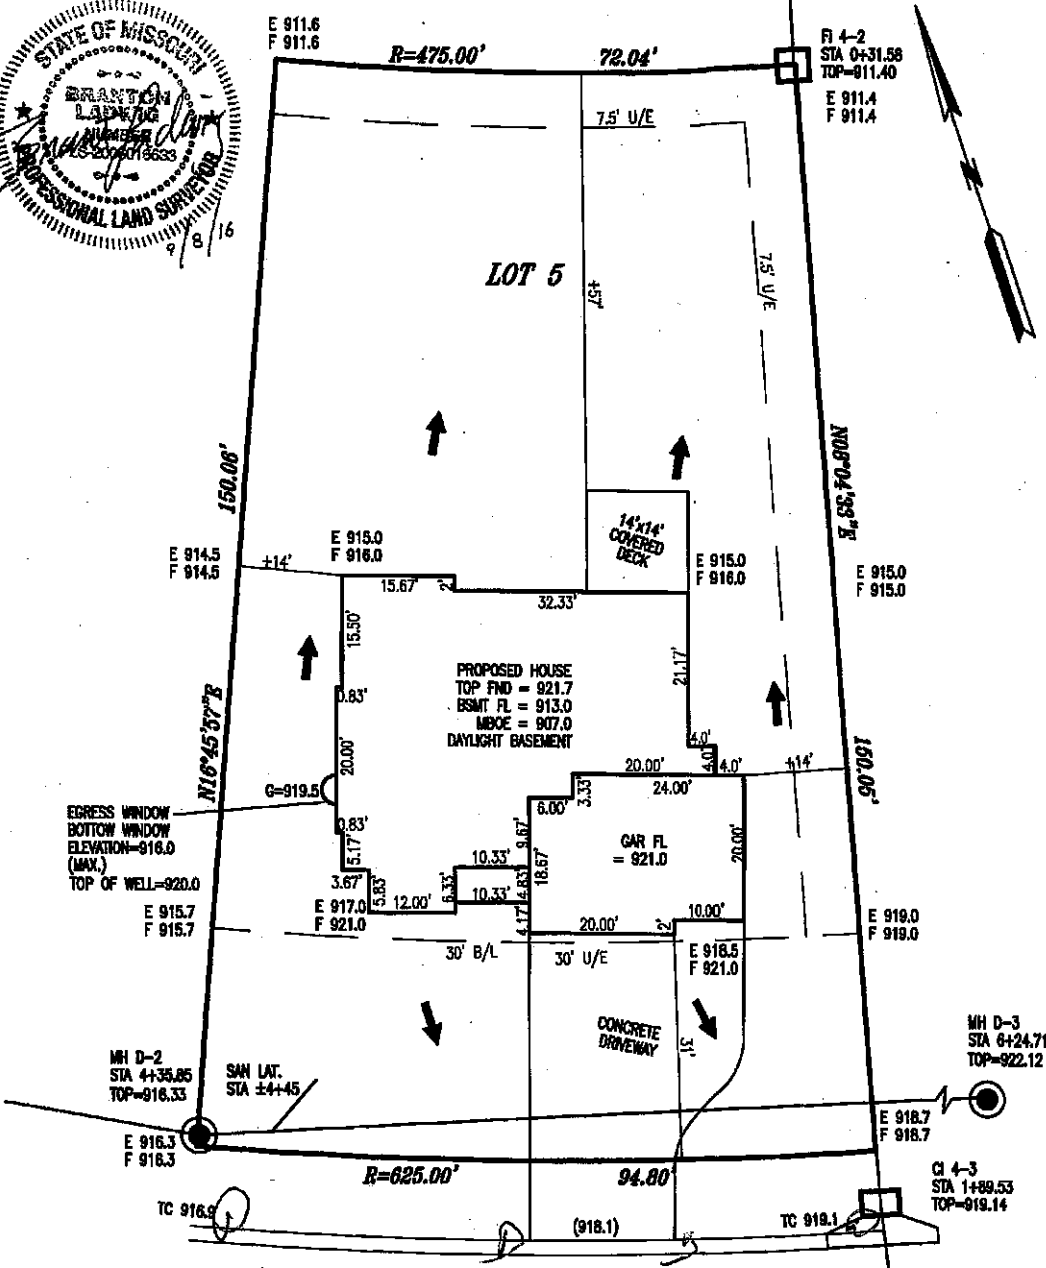

This approval is issued in reliance upon information submitted by the applicant. Any permit issued pursuant to this approval may be suspended or revoked whenever the permit is issued in error, or on the basis of incorrect information supplied, or in violation of any ordinance or regulation. Approved plans shall not be changed, modified or altered without authorization. The issuance or granting of a permit or approval of plans shall not be construed to be a permit to violate any provision of any of the provisions of the ordinance of the City of L. Missouri.

APPROVED *[Signature]* DATE 9/15/16
 PRINT NAME *[Signature]*

NOTES:
 ALL GRADES TAKEN FROM SUBDIVISION GRADING PLANS

BRIAN CHANEY		ADDRESS: 1316 NE BRANDYWINE ROAD	
PLOT PLAN			
LOT 5 MONTICELLO - 1ST PLAT			
LEE'S SUMMIT		MISSOURI	
LADWIG and ASSOCIATES, L.L.C. LAND SURVEYORS 816-309-6821			
DRAWN BY: JDH		SCALE: 1" = 20'	
DATE: 8/31/16		DRAWING NO. M-5	