

Architect: 00212, Professional Engineer: 000133, Landscape Architect: 000025, Professional Land Surveyor: 000059
G:\12720\Civil 3D Production Drawings\Mass Grading\Lee's Summit\12720-4050.dwg Layout: 29 Erosion Control -- Wednesday April 17, 2019, 9:07am -- Copyright 2019, George Butler Associates, Inc.

PROJECT BENCHMARK:

BM #11 - Chiseled "L" on top
Northeast corner of concrete guardrail
at the Northeast corner of I470 bridge
spanning View High Drive.
EL=833.80



CAUTION!

Numerous Utilities on Site.
Contractor to verify location
and elevation of all utilities
prior to commencing
construction.

Legend

- Proposed Contour
- Existing Contour
- Drainage Swale
- Geotechnical Boring Location
- Erosion Control Blanket
- BMP Plan Reference Number
- Straw Wattles
- Grading Limits
- Exist. Construction Fence for Tree Protection (to be maintained)
- Tree to be saved
- Sediment Fence
- Exist. Sediment Fence (to be maintained)
- Temporary Construction Entrance
- Rock Check Dam

Match Line
See Sht. 28

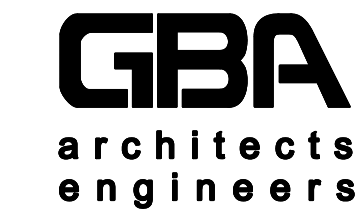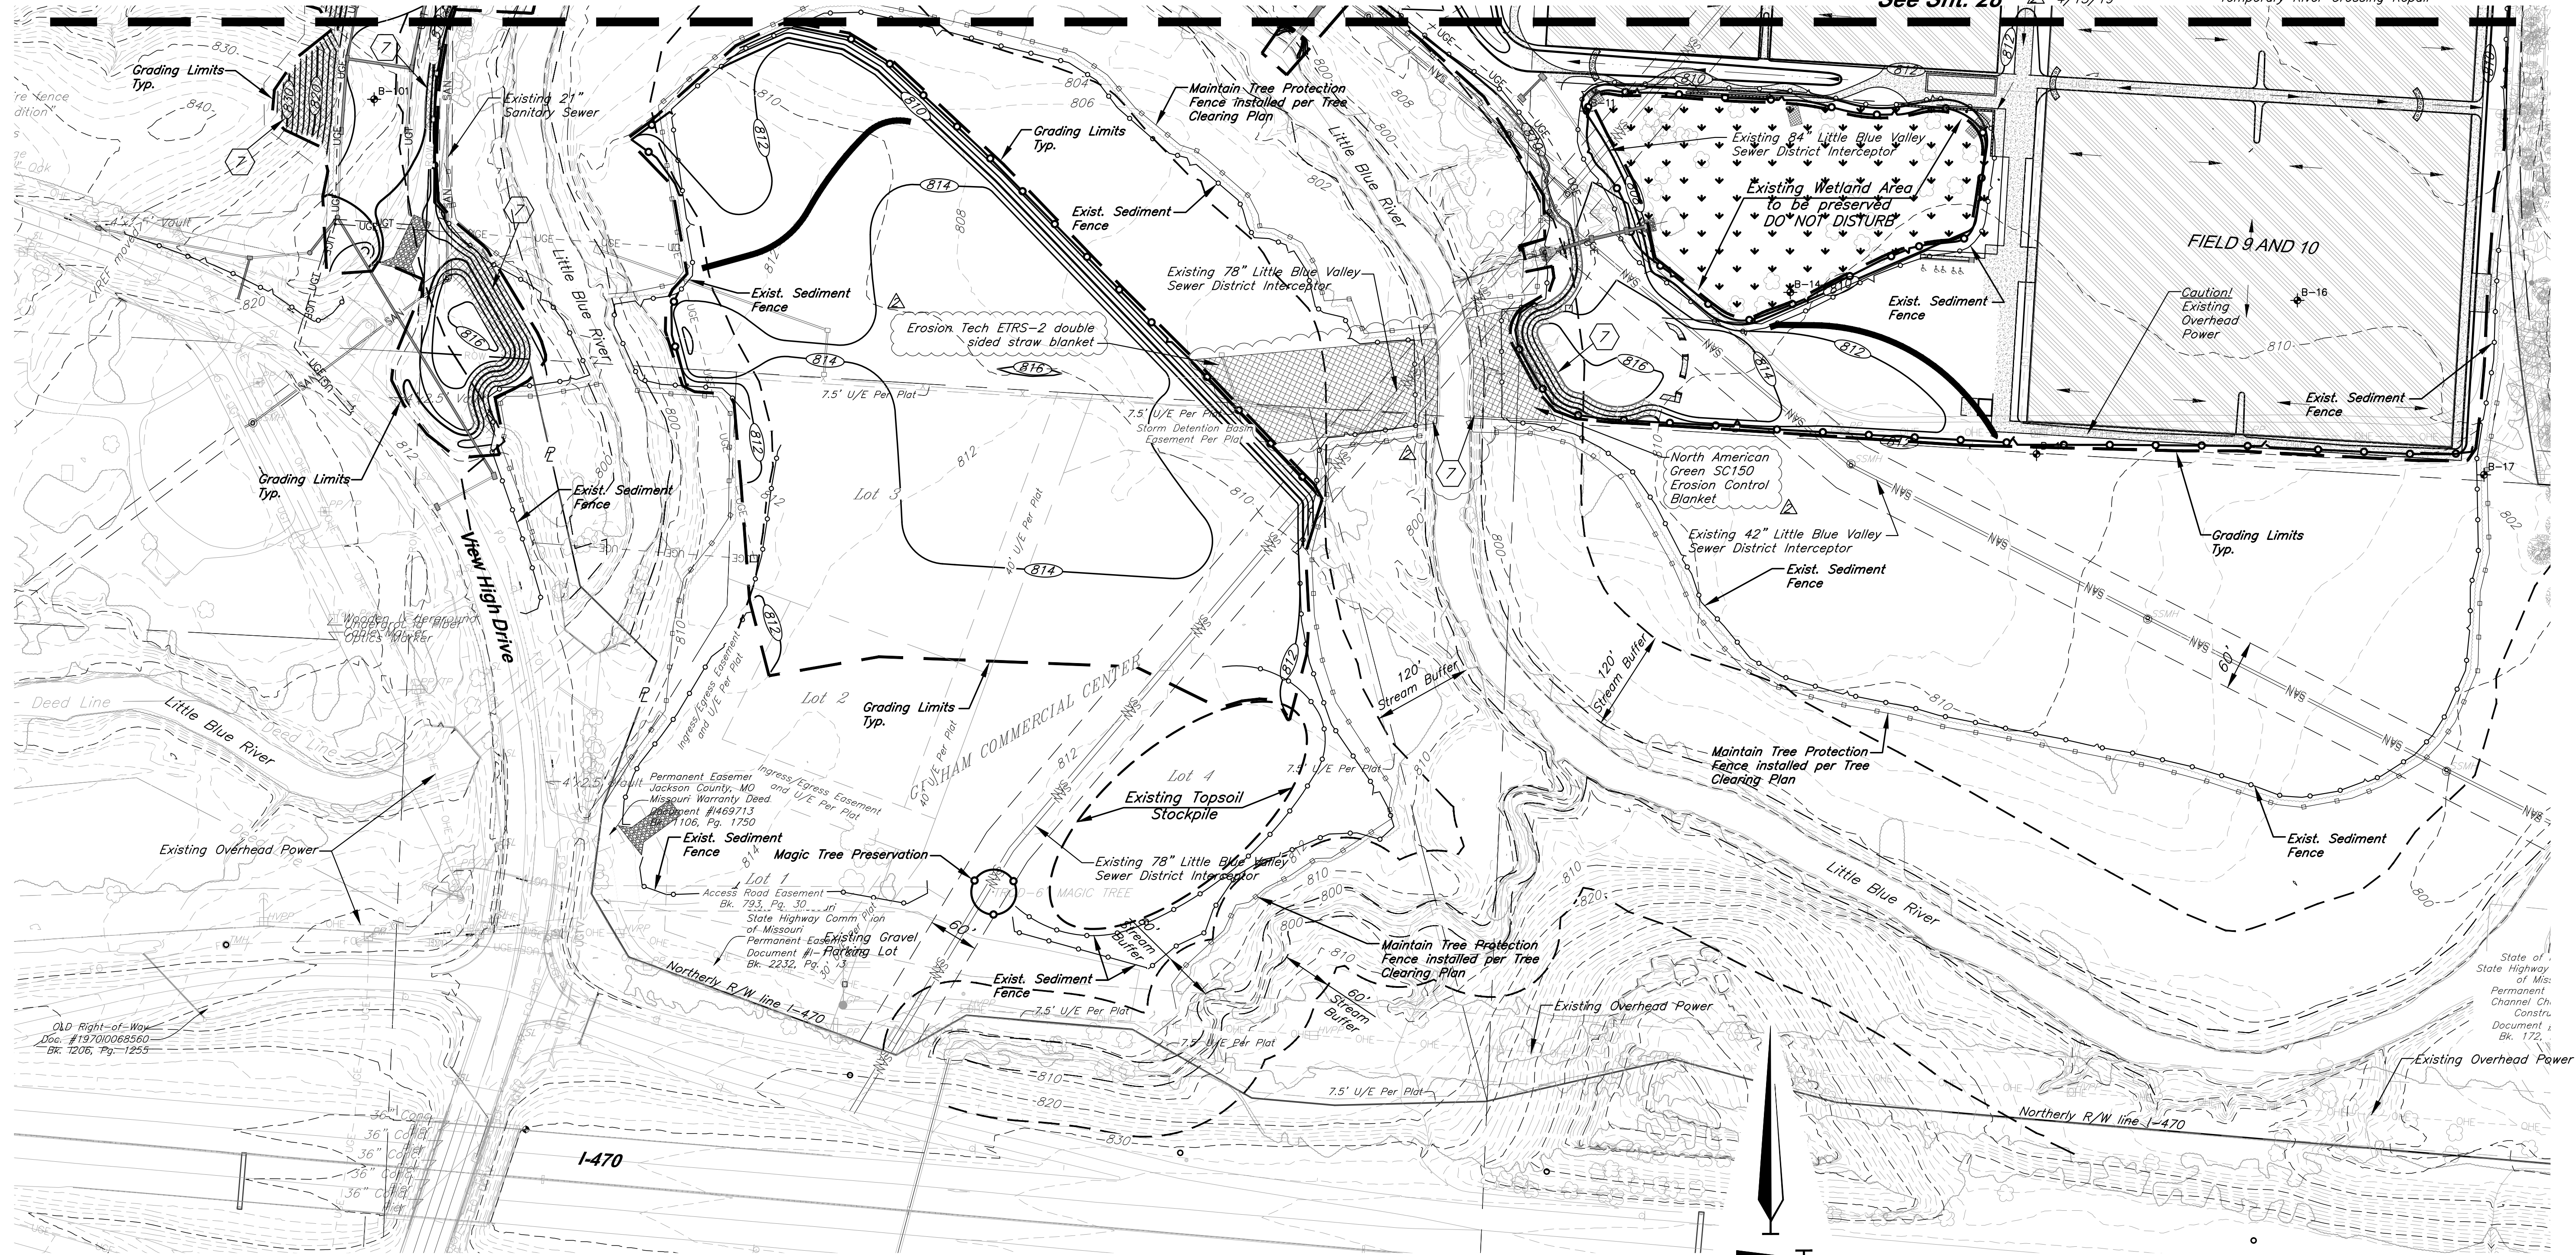

9801 Renner Boulevard
Lenexa, Kansas 66219
913.492.0400
www.gbateam.com

DATE:	4/15/19
DESIGN BY:	CEL
DRAWN BY:	DRV
PROJECT NO.:	12720
SHEET NO.	TOTAL SHEETS
29	35

Bradley D. Burton
Professional Engineer
License No. 25862

Storm Sewer Improvements and Mass Grading
Paragon Star Development
Lee's Summit, Missouri

NO.	DATE	REVISIONS	BY	APPROVED
5/15/18		Revised Field Elevations		
6/7/18		City Comments		
8/28/18		City Comments		
9/14/18		City Comments		
10/10/18		Removed Floodway Grading		
11/29/18		Temporary River Crossing Repair		
4/11/19		Temporary River Crossing Repair		
4/15/19				

Erosion Control-Phase 3