




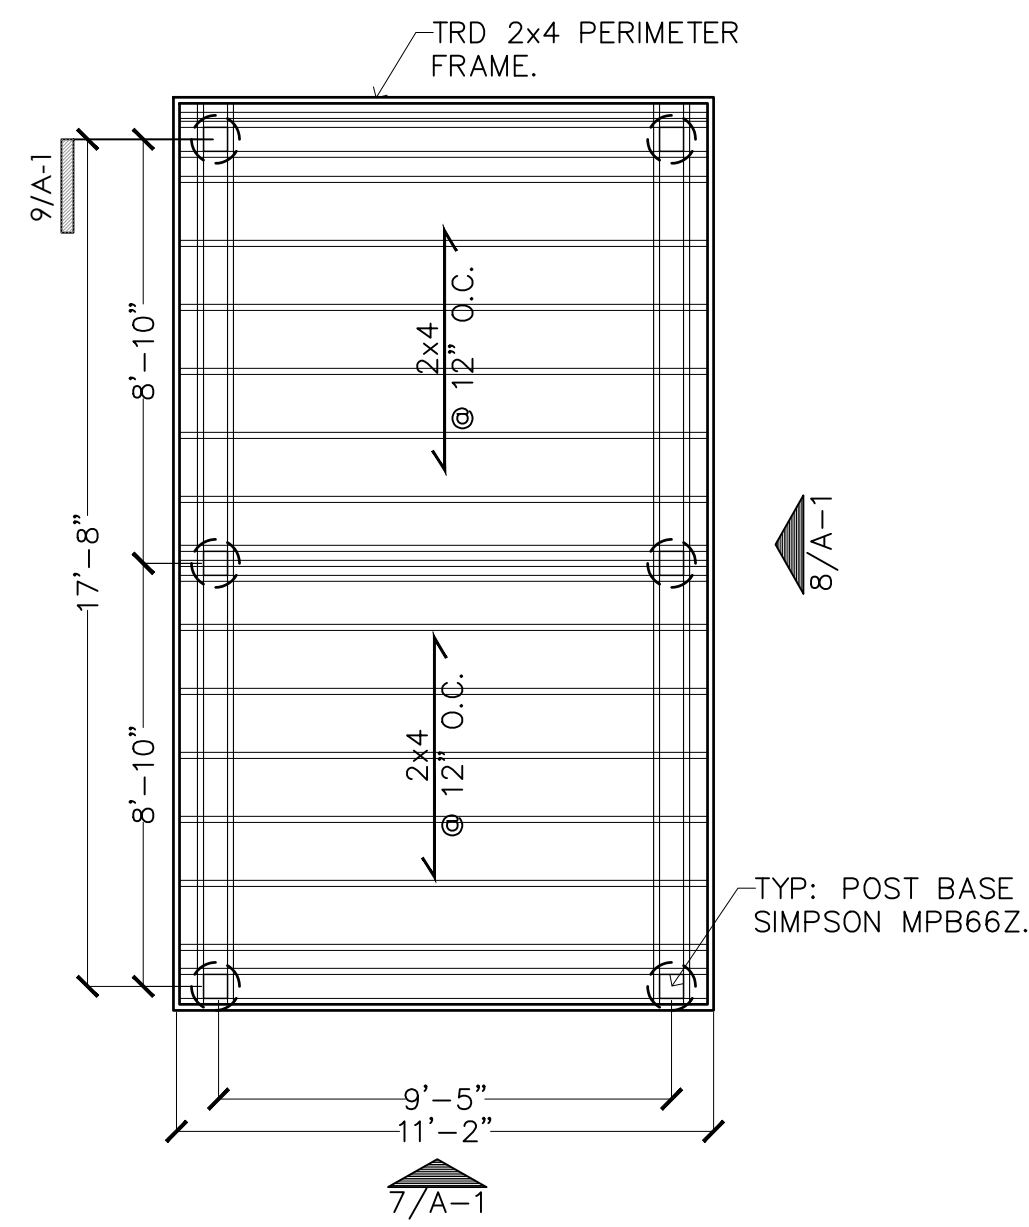


6 TYP PERGOLA PLAN
1/4" = 1'-0"

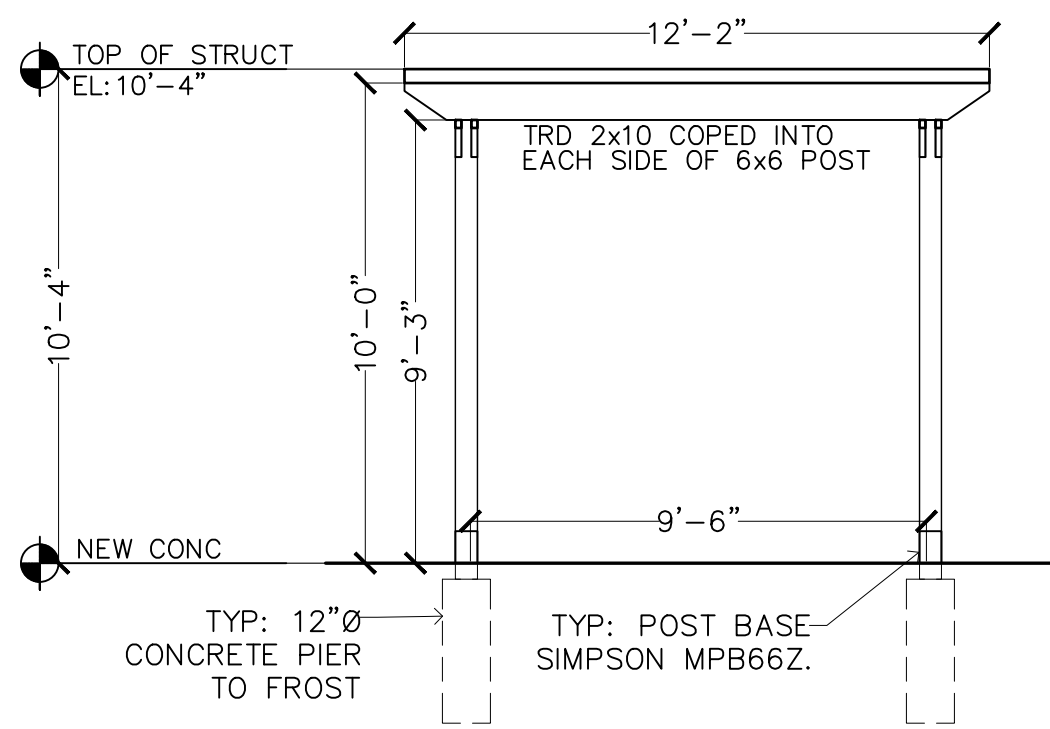


7 PERGOLA ELEVATION
1/4" = 1'-0"

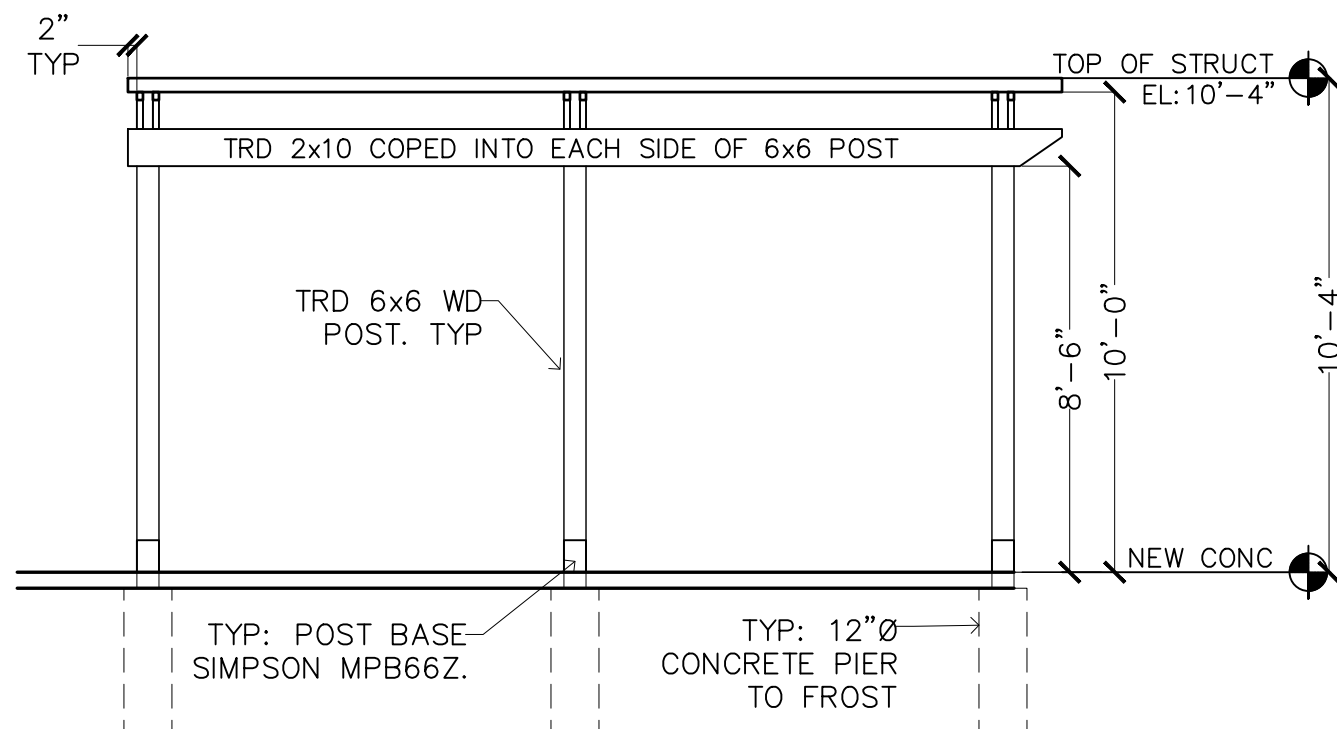


8 PERGOLA ELEVATION
1/4" = 1'-0"

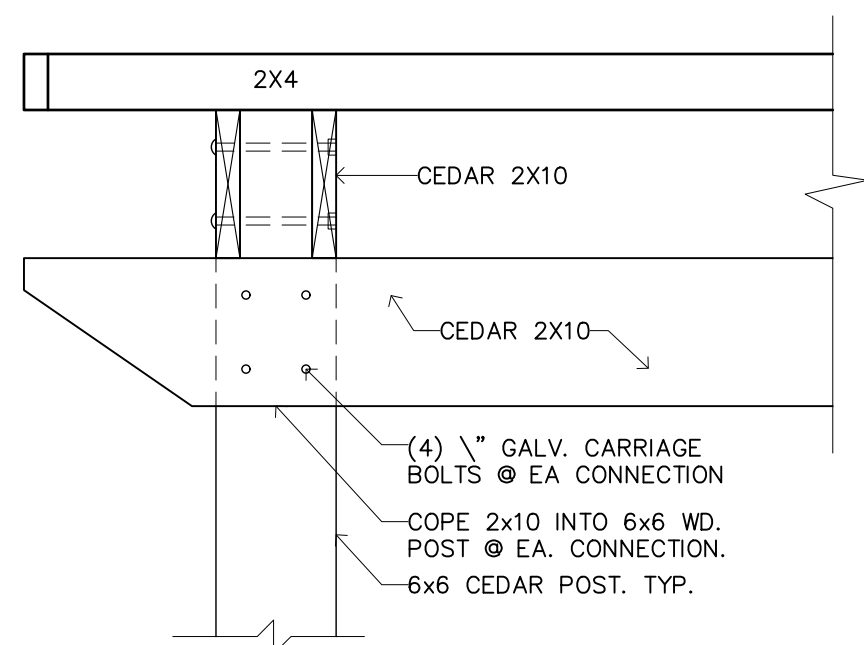


9 CONNECTION DETAIL
1" = 1'-0"

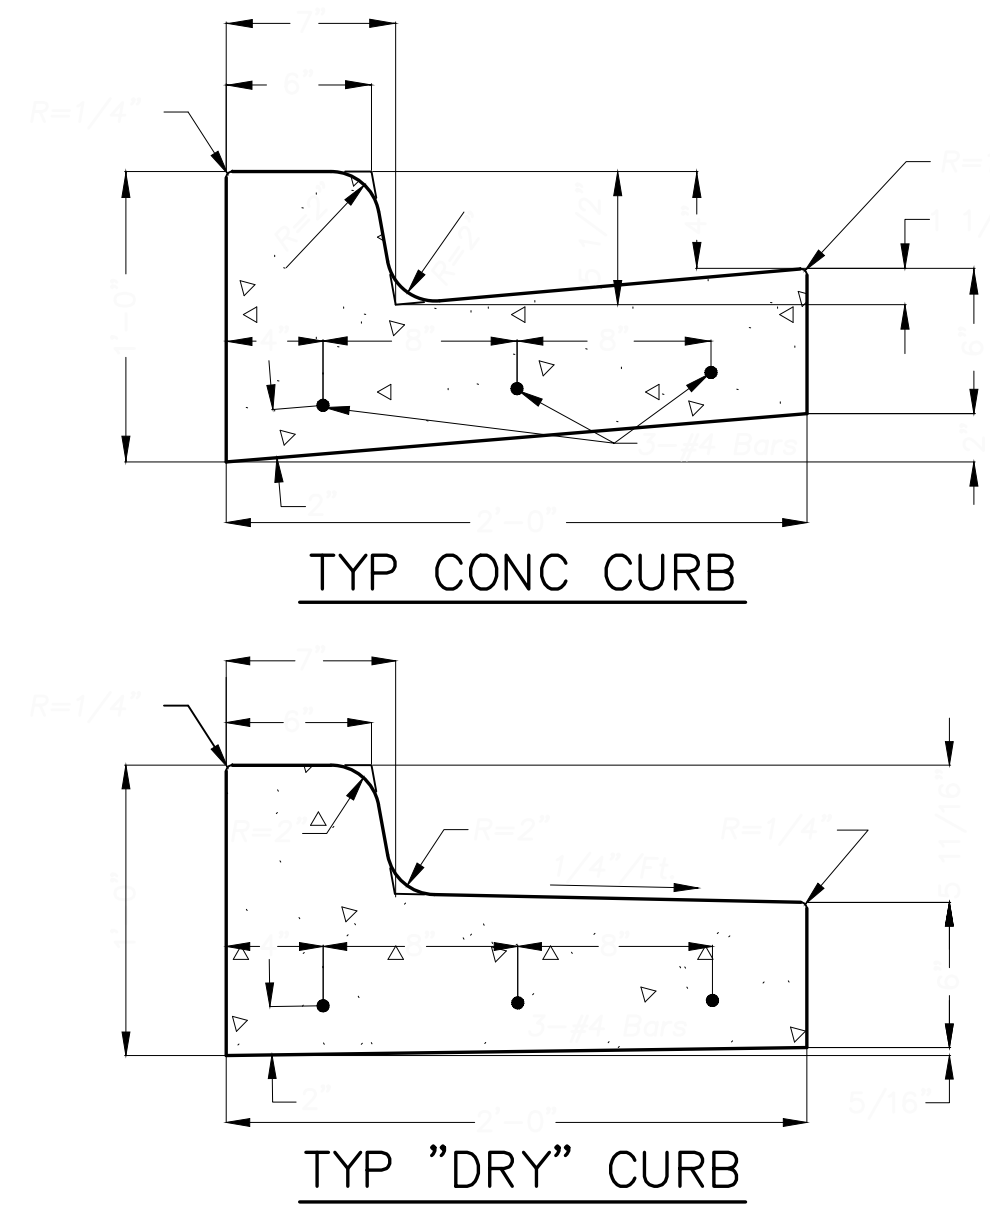


3 TYP CURB DETAIL
1-1/2" = 1'-0"

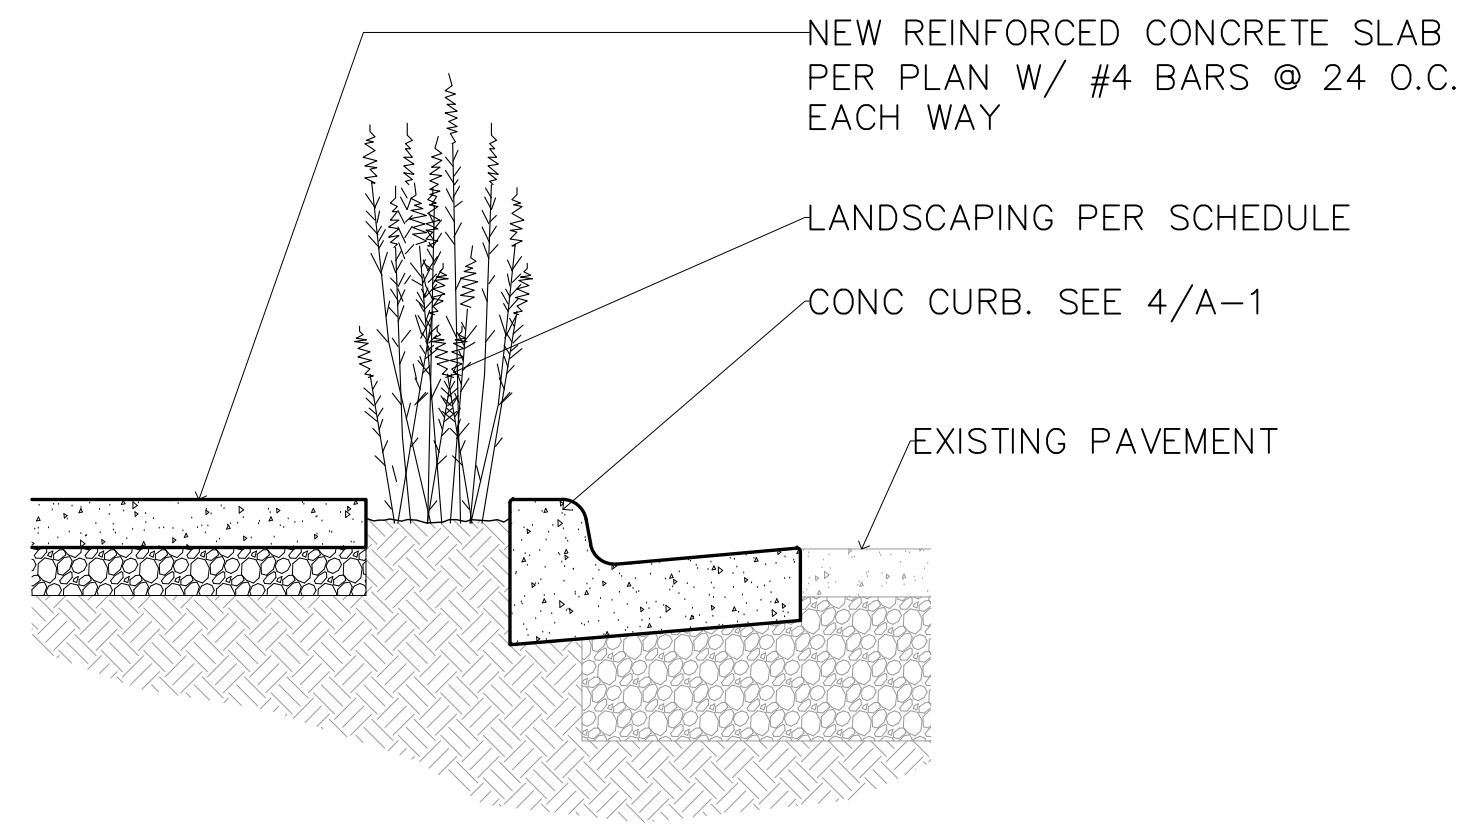


4 SECTION DETAIL A
3/4" = 1'-0"

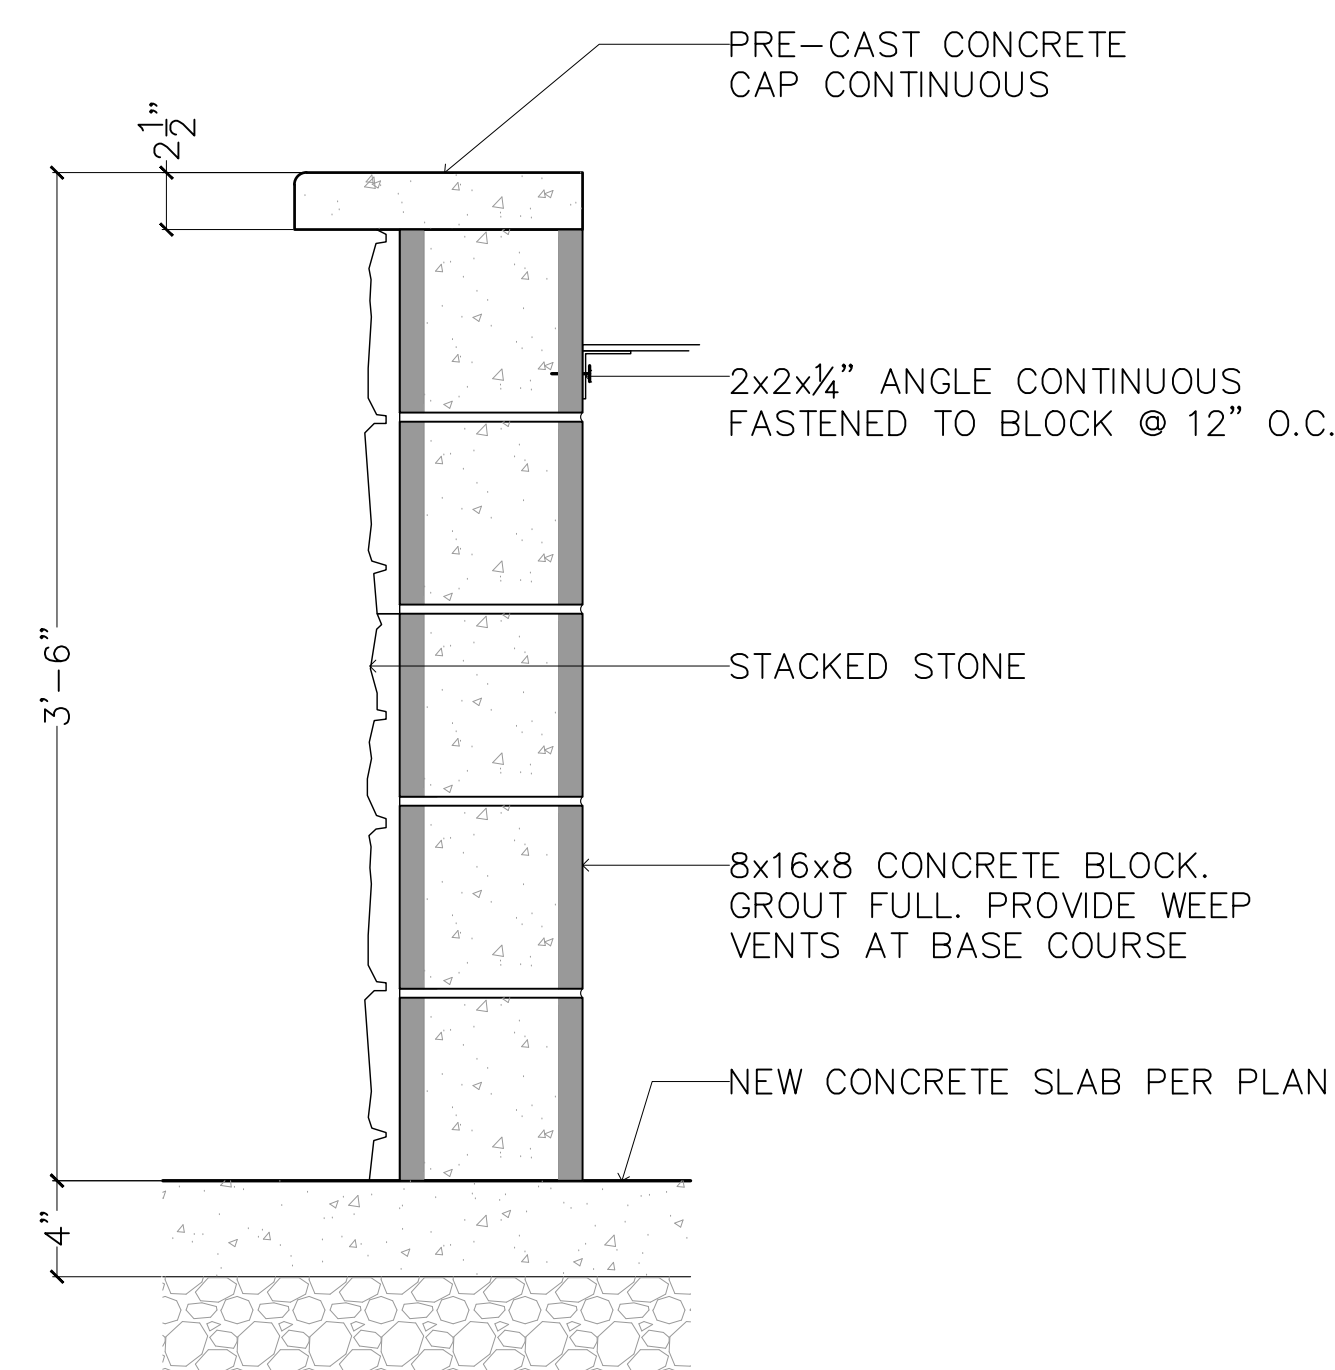

5 FIRE PIT SECTION
1-1/2" = 1'-0"

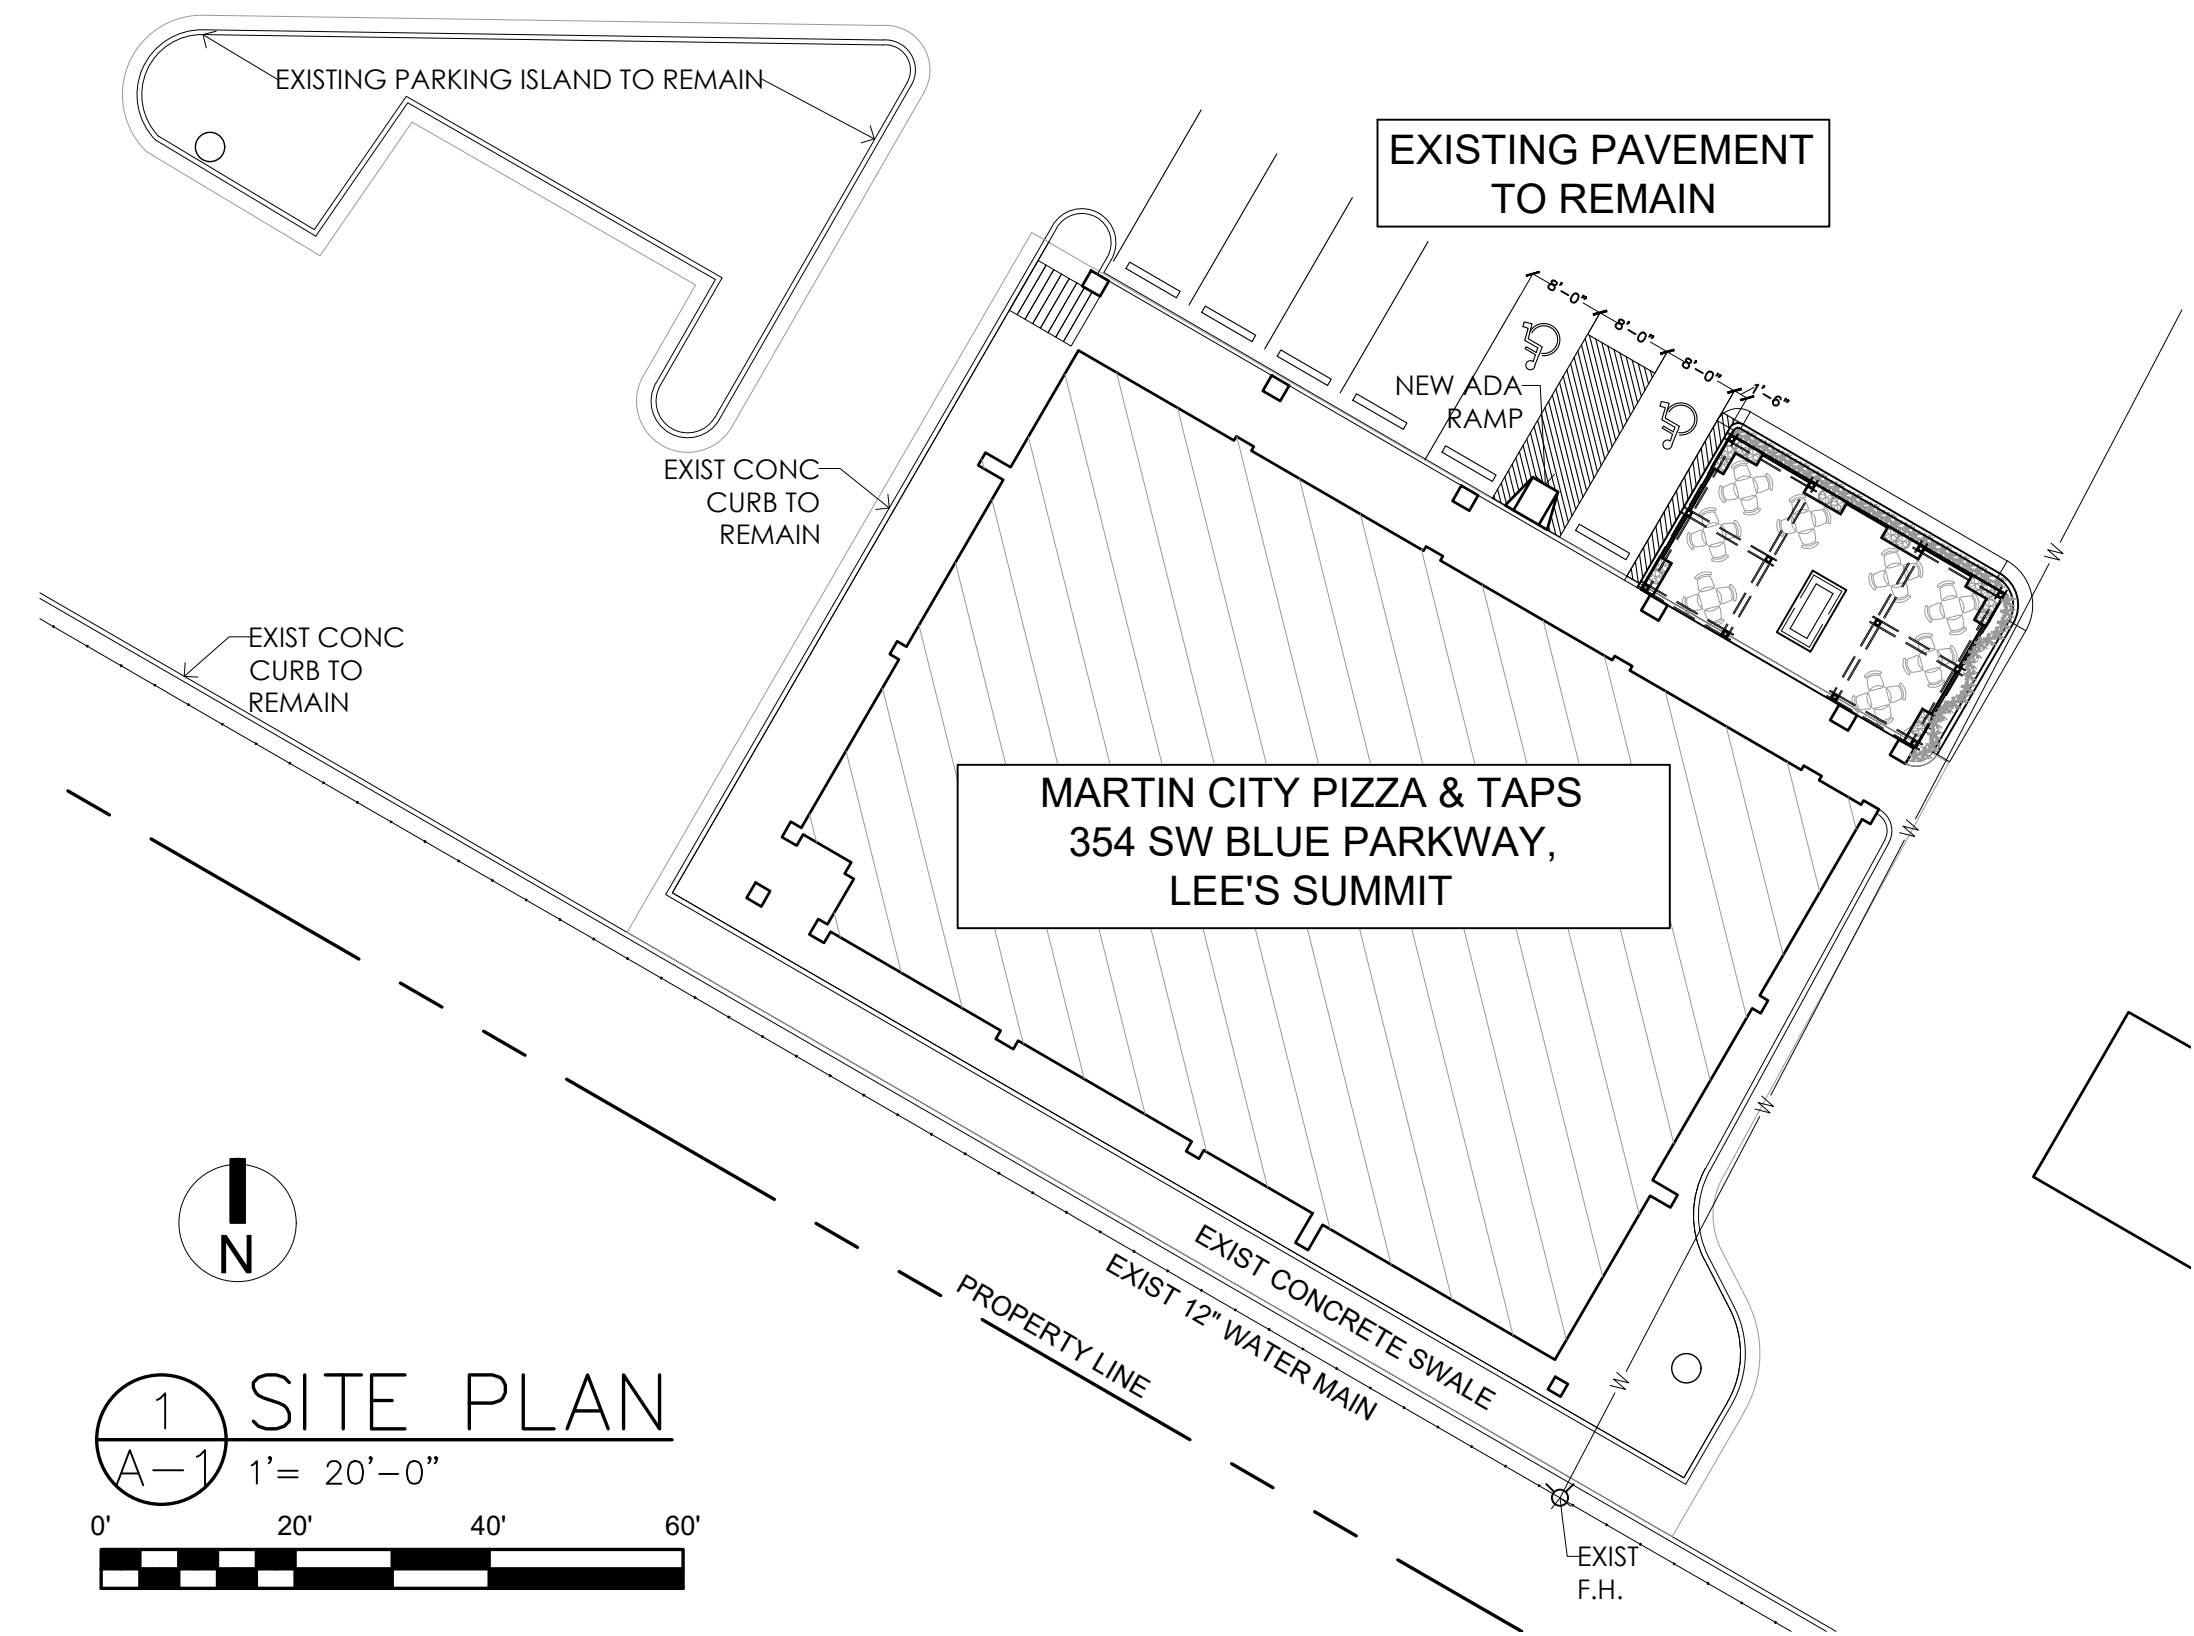

1 SITE PLAN
1" = 20'-0"

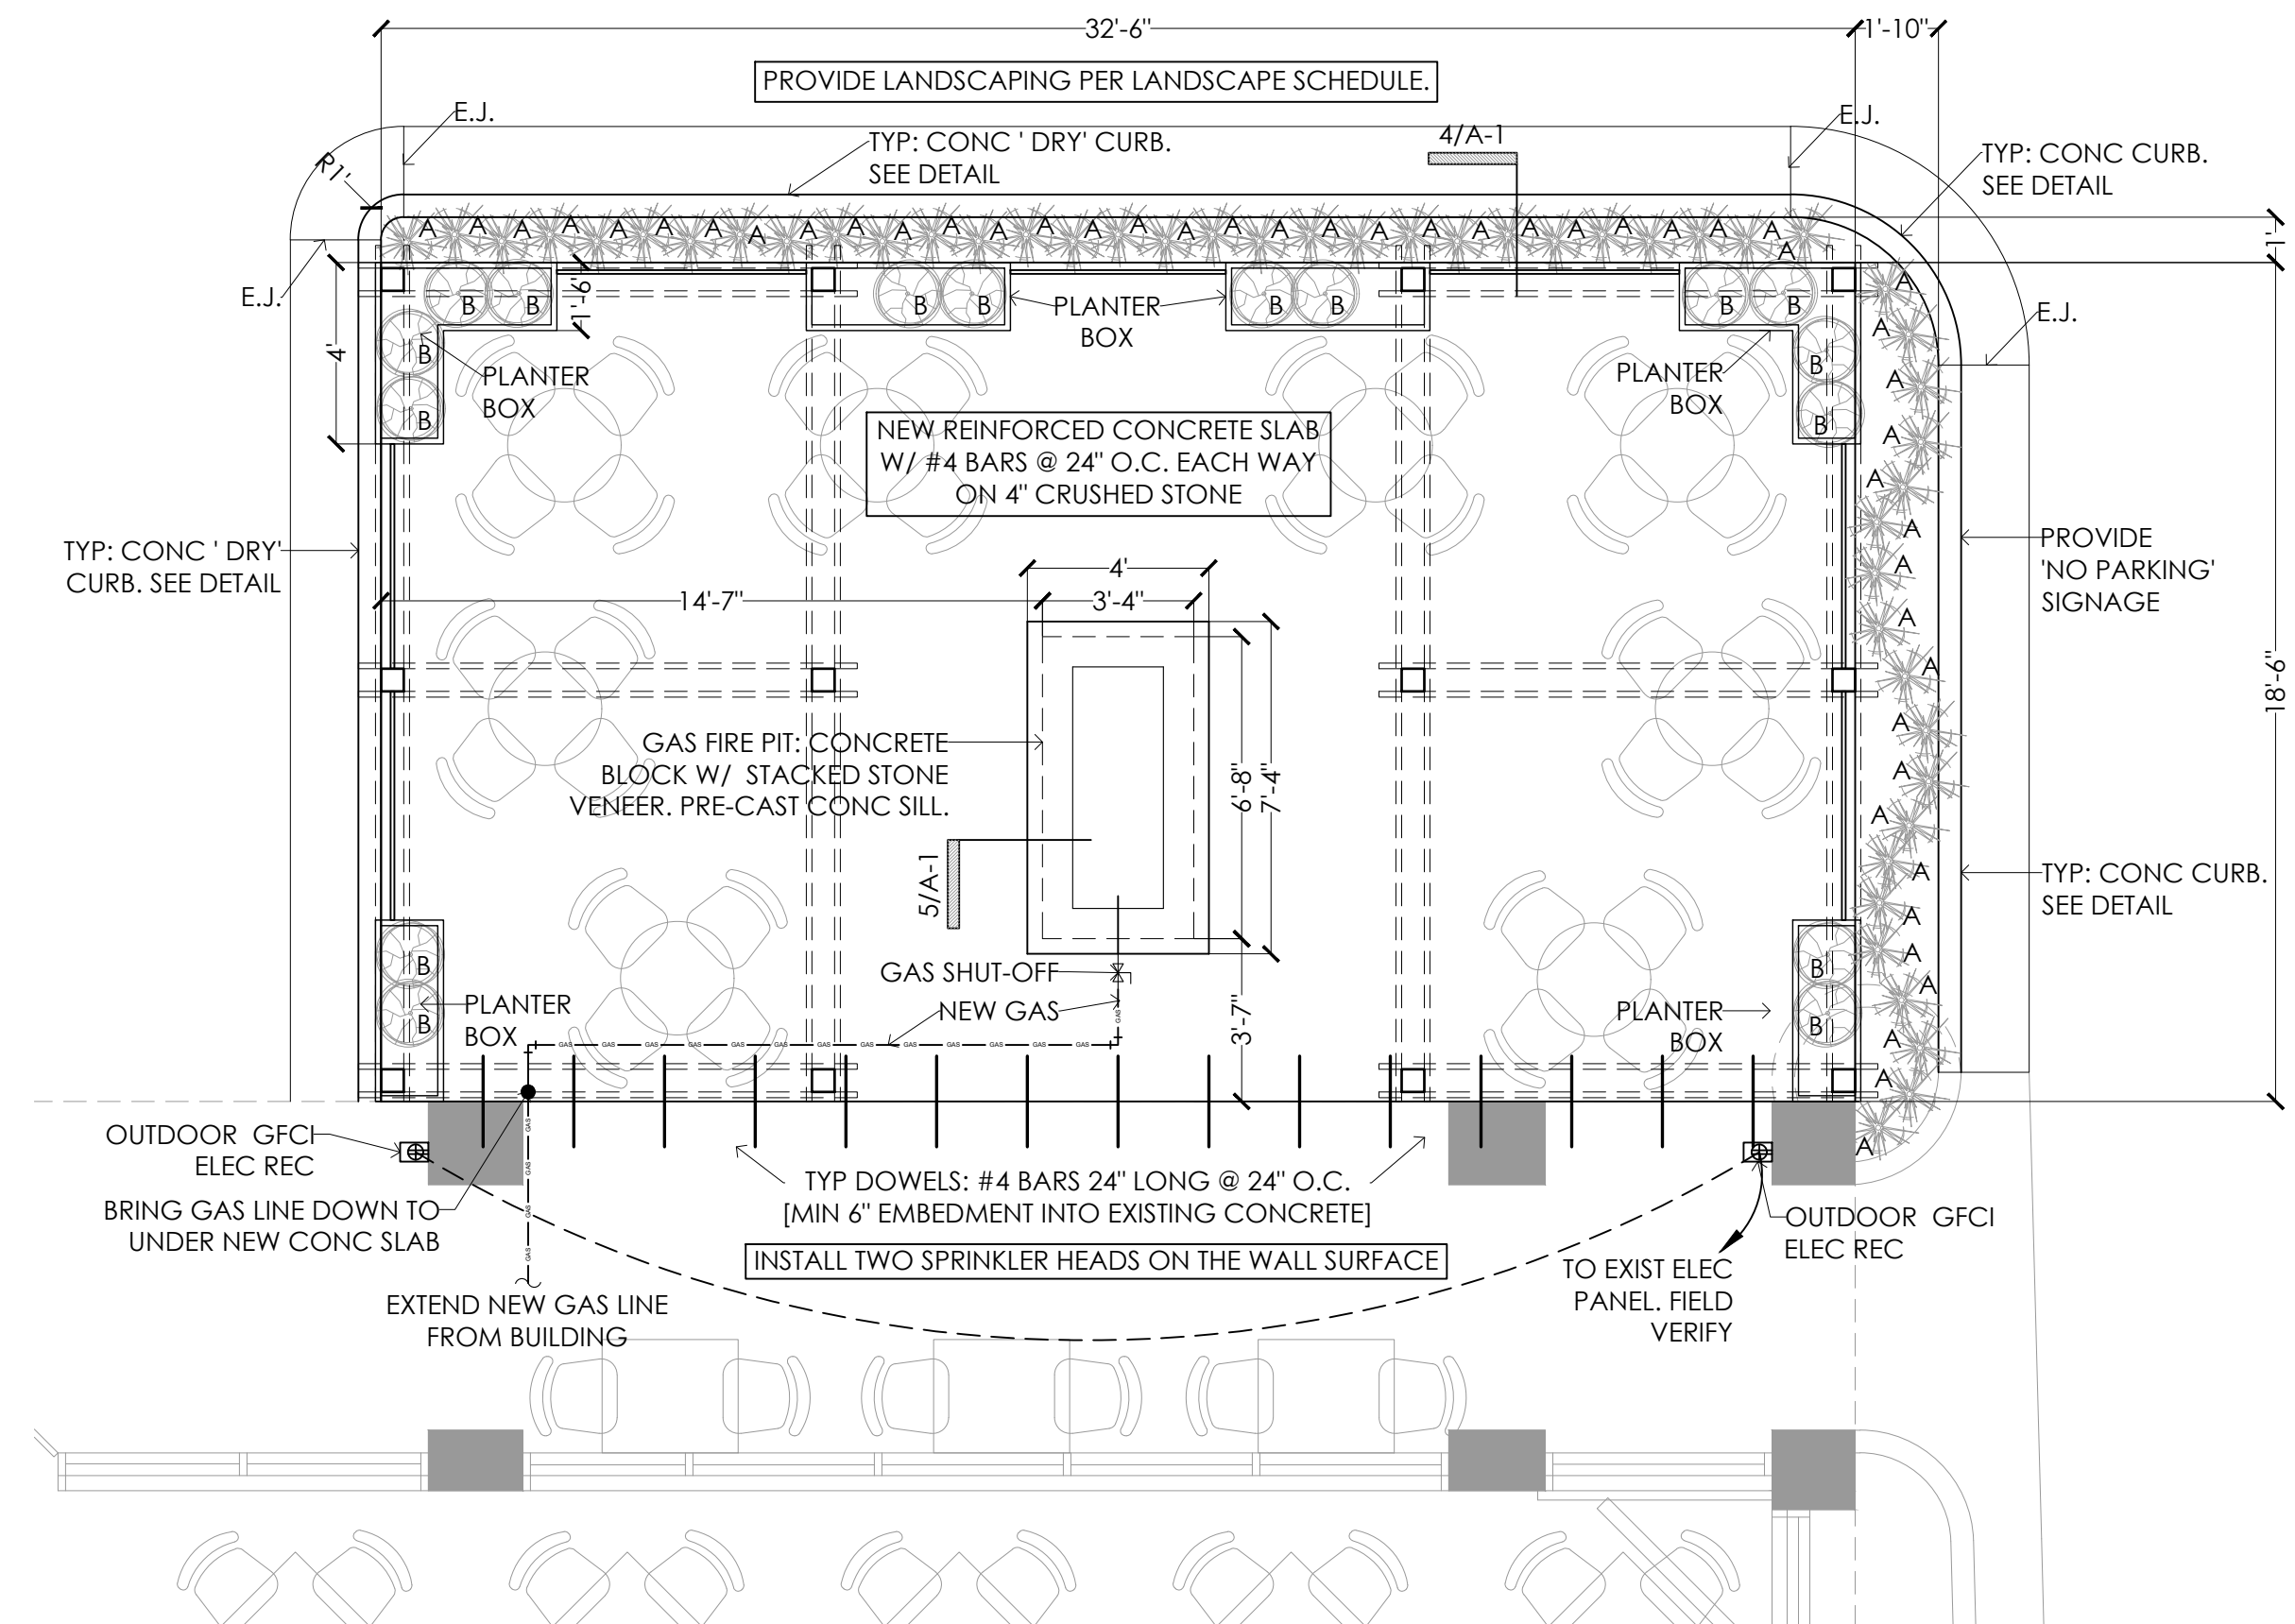

2 PATIO PLAN
1/4" = 1'-0"


LANDSCAPE SCHEDULE			SIZE	
#	COMMON NAME	BOTANICAL NAME	YOUNG	MATURE
A	SWITCH GRASS	PANICUM VIRGATUM	2 QRT.	1'-5' HIGH
B	HAKONE GRASS	HAKONECHLOA MACRA	2.5 QRT.	1'-3' HIGH

NOTE: ALL LANDSCAPED AREAS SHALL HAVE MULCH


CODE ANALYSIS
NEW PATIO AREA: 601 SF

OCCUPANCY: A-2 [601 / 15 = 40 OCC]
*OCCUPANT LOAD SIGN MUST BE POSTED
IN PATIO AREA

CONSTRUCTION TYPE: VB-SPRINKLER

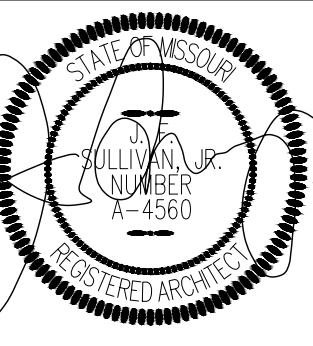

MARTIN CITY PIZZA & TAP
PATIO ADDITION
354 SW BLUE PARKWAY, LEE'S SUMMIT, MO

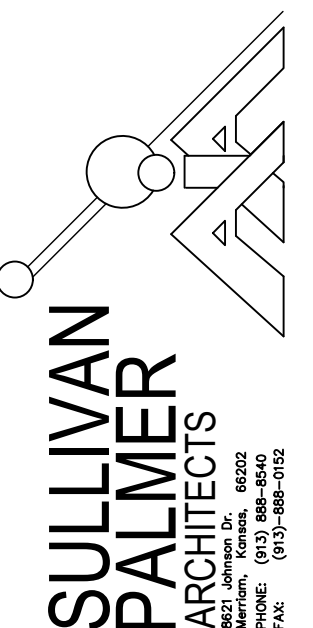

Date:
06 MAR 2020

Revision:

Drawn by:
MWM
Sheet:

A-1
patio plan