

LION'S CHOICE

440 N.W. CHIPMAN

FRONT ELEVATION BUILDING:

$$11.00' \times 5.00' = 55.00'$$

$$19.46' \times 31.50' = 612.99'$$

$$23.00' \times 5.00' = \underline{115.00'}$$


$$782.99' \times 10\% = 78.30' \text{ AVAILABLE}$$

FRONT ELEVATION SIGNAGE:

"LION'S CHOICE"

$$52.00'' \times 168.00'' = 8736.00'' \div 144 = 60.67' \text{ TOTAL}$$

SIGNAGE.

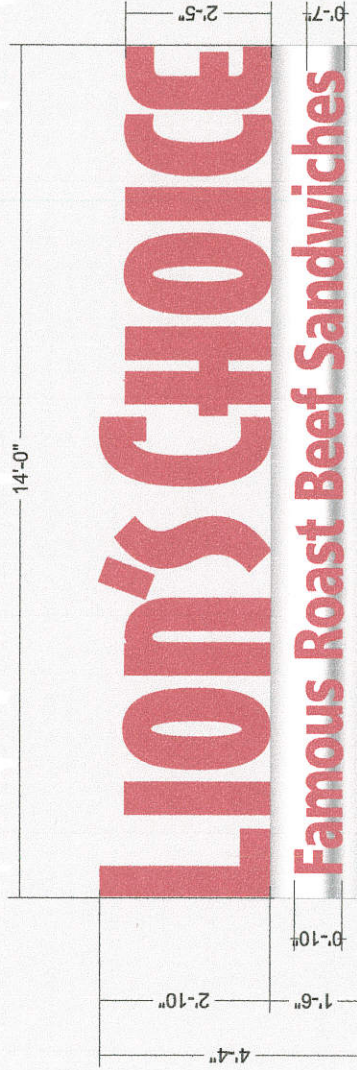

SIDE PROFILE

Front Lit Channel Letters w/ Logo on Raceway

SCALE: 1/2" = 1'-0"

FABRICATE AND INSTALL (x3) SETS FRONT LIT CHANNEL LETTERS AND LOGO ON RACEWAYS.

CHANNEL LETTERS

- INDIVIDUALLY FABRICATED ALUMINUM LETTERS
- RED PLASTIC FACES
- LETTER RETURNS PAINTED MAP TO MATCH PMS 186 RED
- LETTERS ILLUMINATED WITH RED LED
- LETTERS MOUNTED ON TOP OF RACEWAY

LOGO CABINET

- CUSTOM SHAPED ALUMINUM CABINET
- WHITE PLASTIC FACE
- FACE DECORATED WITH OPAQUE BLACK VINYL
- ILLUMINATED WITH WHITE LED
- CABINET RETURN PAINTED BLACK
- CABINET MOUNTED ON FACE OF RACEWAY

RACEWAY

- FABRICATED ALUMINUM CABINET WITH ROUTED FACE
- FACE BACKED UP WITH RED PLASTIC
- ILLUMINATED WITH RED LED
- RACEWAY PAINTED TO MATCH BRUSHED ALUMINUM
- RACEWAY MOUNTED TO TOP OF CANOPY

PMS 186 RED
ARLON 33 RED VINYL
2793 RED ACRYLIC

OPAQUE BLACK VINYL

MAP BRUSHED ALUMINUM



1818 HWY. M
BARNHART, MO 63012
PH: 636-464-0200
FAX: 636-464-8990
WWW.PIROSSIGNS.COM
GRAPHICS@PIROSSIGNS.COM

CUSTOMER

Lions Choice

JOB LOCATION

Lees Summit

CONTACT

SALES PERSON

Mike M

DATE

8/19/19

DRAWN BY

Mike R

SAVED AS

19-5021 Lees Summit Lions

CHOICE

REVISIONS

-01

REVISION(S)

-02:

-03:

-04:

-05:

-06:

-07:

-08:

-09:

-10:

- ☐ APPROVED AS IS
☐ APPROVED AS NOTED
☐ REVISE & RESUBMIT


NOTES

THIS DRAWING IS THE PROPERTY OF PIRO SIGNS INC. AND IS NOT TO BE REPRODUCED OR TRANSMITTED IN ANY FORM OR BY ANY MEANS, ELECTRONIC OR MECHANICAL, INCLUDING PHOTOCOPYING, RECORDING, OR BY ANY INFORMATION STORAGE AND RETRIEVAL SYSTEM. ANY UNAUTHORIZED REPRODUCTION OR TRANSMISSION OF THIS DRAWING IS PROHIBITED. A SIGNAGE DESIGNER'S SIGNATURE AND SEAL ARE REQUIRED FOR THIS DRAWING TO BE USED FOR CONSTRUCTION OF THE SIGN.

THIS SIGN IS INTENDED TO BE INSTALLED IN A LOCATION WHERE IT WILL BE VISIBLE TO THE PUBLIC. IT IS THE RESPONSIBILITY OF THE INSTALLER TO ENSURE THAT THE SIGN IS PROPERLY SITED AND THAT THE SURFACE IS SUITABLE FOR THE SIGN. THE SIGN IS NOT TO BE USED FOR ANY OTHER PURPOSES AND IS NOT TO BE MODIFIED OR REPAIRED IN ANY MANNER WITHOUT THE WRITTEN PERMISSION OF PIRO SIGNS INC.

PIRO SIGNS
ELECTRIC
SIGN

Channel Letter Install Guide

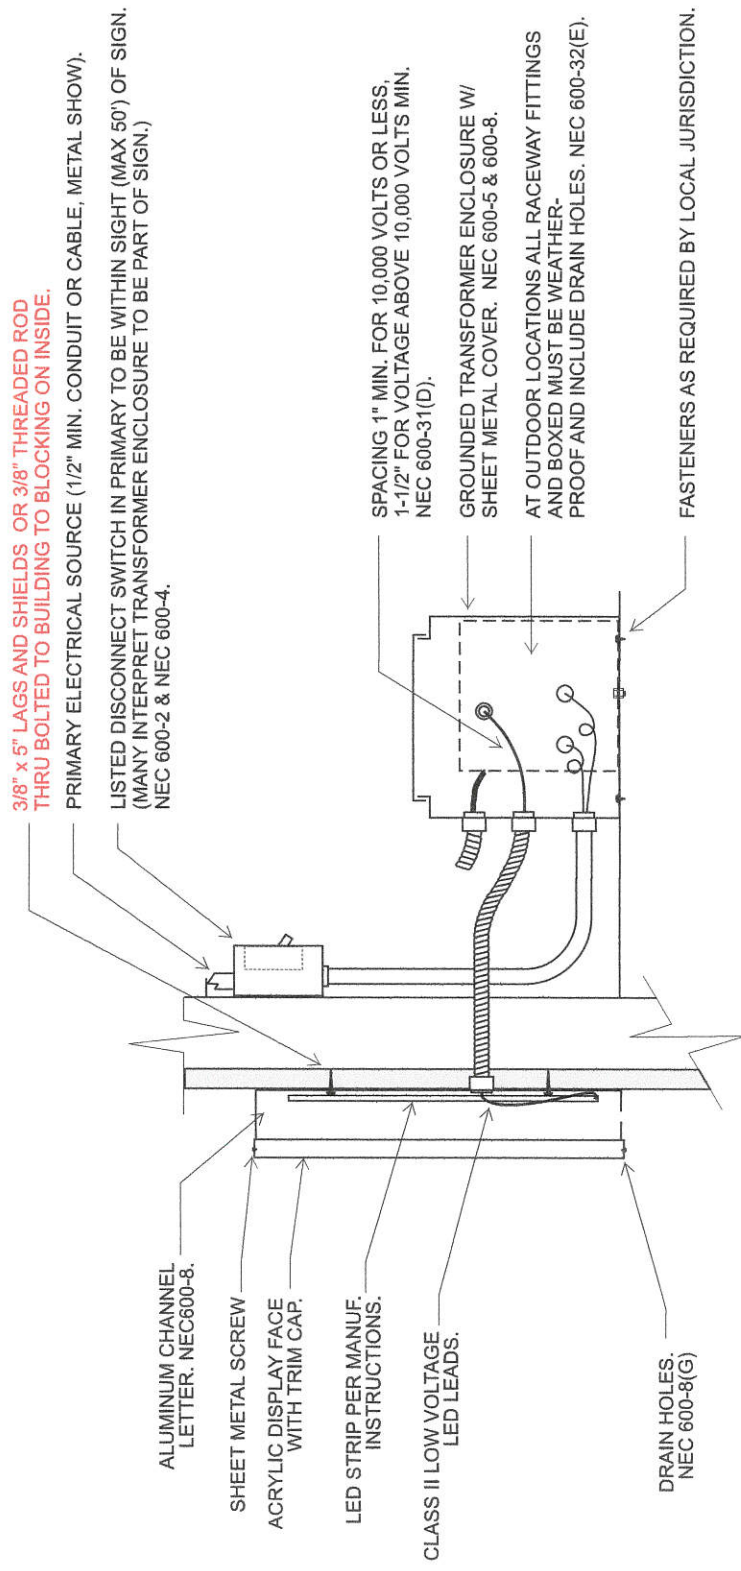



1818 HWY. M
BARNHART, MO 63012
PH: 636-464-0200
FAX: 636-464-9990
WWW.PIROSSIGNS.COM
GRAPHICS@PIROSSIGNS.COM

CUSTOMER
Lions Choice

JOB LOCATION
Lees Summit

CONTACT

SALES PERSON
Mike M
DATE
8/19/19
DRAWN BY
Mike R
SAVED AS
19-5021 Lees Summit Lions
Choice

RENDERING #

-01

REVISION(S)

-02:

-03:

-04:

-05:

-06:

-07:

-08:

-09:

-10:

☐ APPROVED AS IS
☐ APPROVED AS NOTED
☐ REVISE & RESUBMIT

INITIALS

THIS PROOF IS APPROVED AS IS. NO WORK SHALL BEGIN UNTIL PIROSSIGNS RECEIVES A SIGNED COPY. ANY CHANGES MAY RESULT IN A CHANGE IN THE PRICE QUOTED.

THIS DRAWING IS COPYRIGHT PROTECTED AND IS SOLE PROPERTY OF PIROSSIGNS INC. AND HAS BEEN PRE-PARED FOR YOUR VIEWING ONLY. THIS DRAWING MAY NOT BE REPRODUCED, DUPLICATED OR CONSTRUCTED WITHOUT WRITTEN PERMISSION OR PURCHASE FROM PIROSSIGNS INC.



THIS SIGN IS INTENDED TO BE INSTALLED IN ACCORDANCE WITH THE REQUIREMENTS OF ARTICLE 600 OF THE NATIONAL ELECTRIC CODE AND/OR OTHER APPLICABLE LOCAL CODES. THIS INCLUDES PROPER GROUNDING AND BONDING OF THE SIGN.

