

/Users/jimdelmont/OneDrive/projects/Lee's Summit/Hallam/pln/2018 addition/brilliant/1219009_Hal ph IL_0401020_201_R1.pln

1

Floor Plan


SCALE: 1/16" = 1'-0"

Square Footages

Unit A	332 sq. ft.
Unit B	337 sq. ft.
Unit C	327 sq. ft.
Unit D	327 sq. ft.
Conf.	175 sq. ft.
R.R.	49 sq. ft.
Common	213 sq. ft.

- **EXIT**
REQUIRED EGRESS OPENING
- **EXIT LIGHT**
OPTIONAL EMER. LIGHTING
RE: ELECTRICAL
- **FIRE EXTINGUISHER**
Light (Low) Hazard
Size; 2A 10-B;C

Upper Level
A: 1,919 sq ft

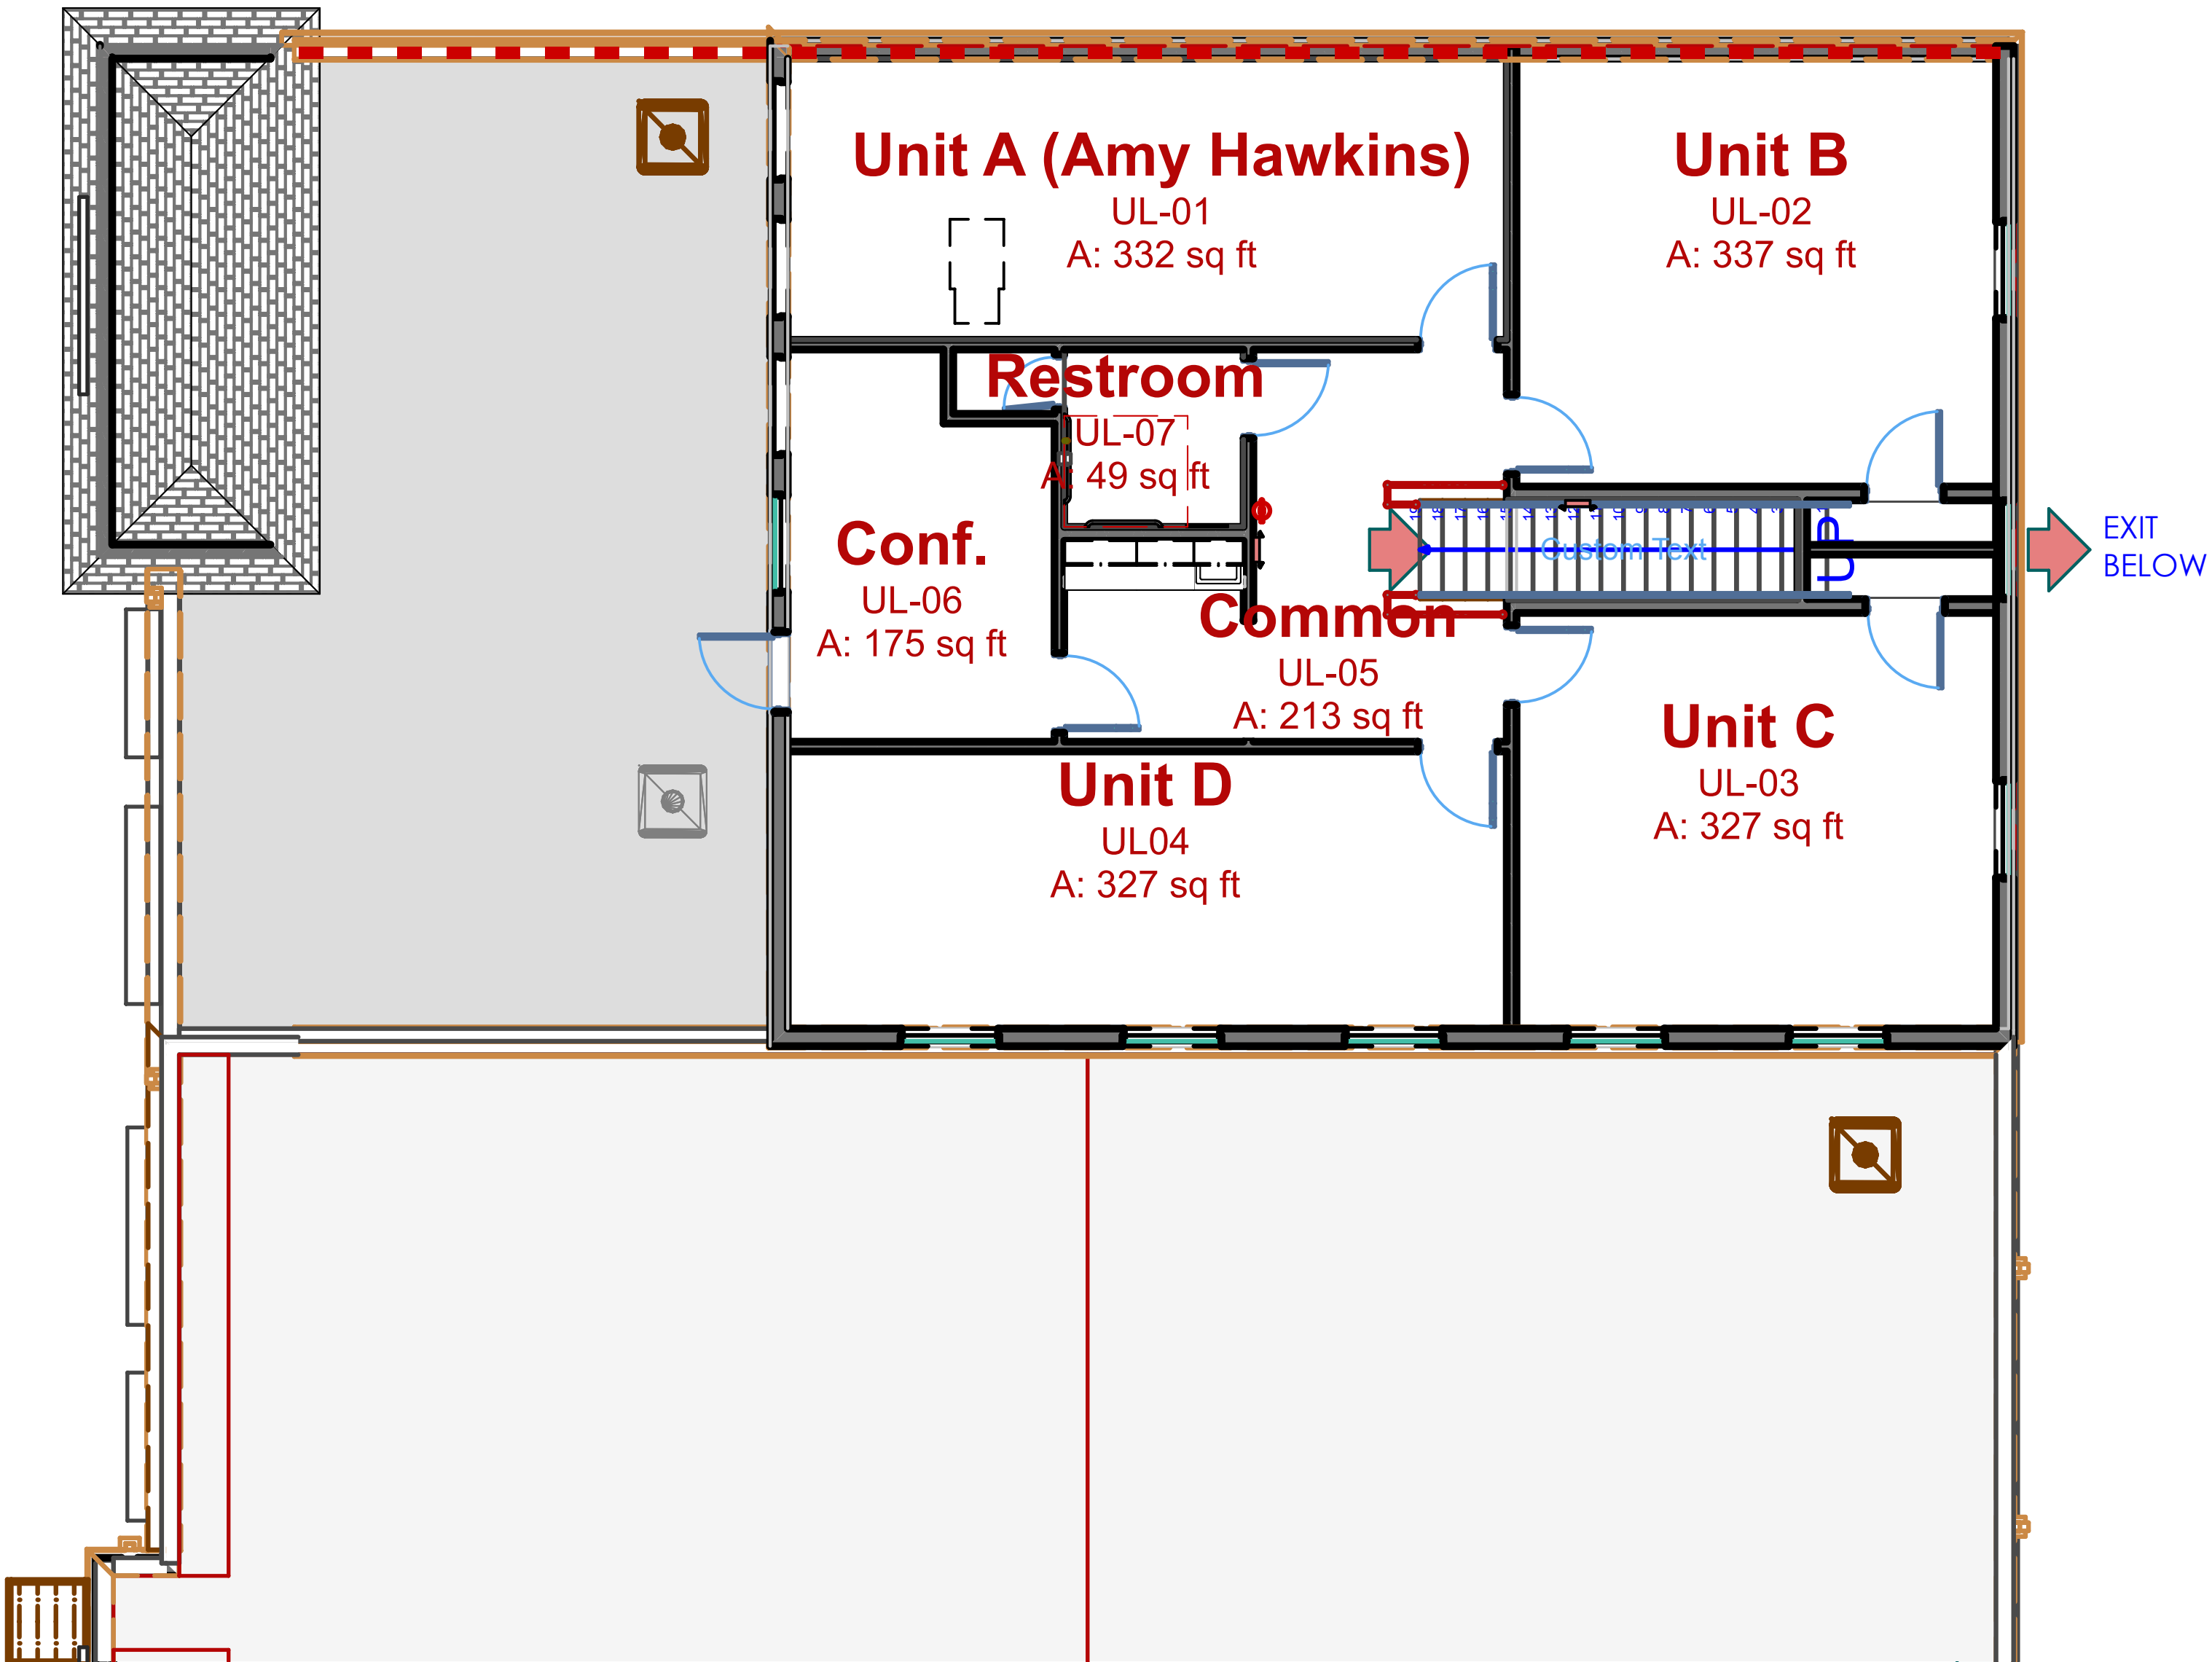

STATE OF MISSOURI

JAMES LEE DELMONT

ARCHITECT

tdc, inc.

30519 South Lone Tree Road
Harrisonville, MO 64701
(816) 380-6090

Proverbs 18:24
the design club, inc.
Missouri State Certificate of Authority
#2009025010

NUMBER
A- 5830

REGISTERED ARCHITECT

Hallam Office Building
Phase II Shell Space
1225 NE Douglas St.
Lee's Summit, Missouri 64082

MARK	DATE	DESCRIPTION
	04.01.20	Upper Level Area
	03.22.20	Attic Access
	01.14.20	RTU Screen & Addresses

Area
SHEET TITLE
PROJECT NO: 1219009
DRAWN BY:
COPYRIGHT 2020

ASi201-2