




2 Screening of Rooftop Mechanical Units
(Final determination of application will be made per ground level visual inspection.)

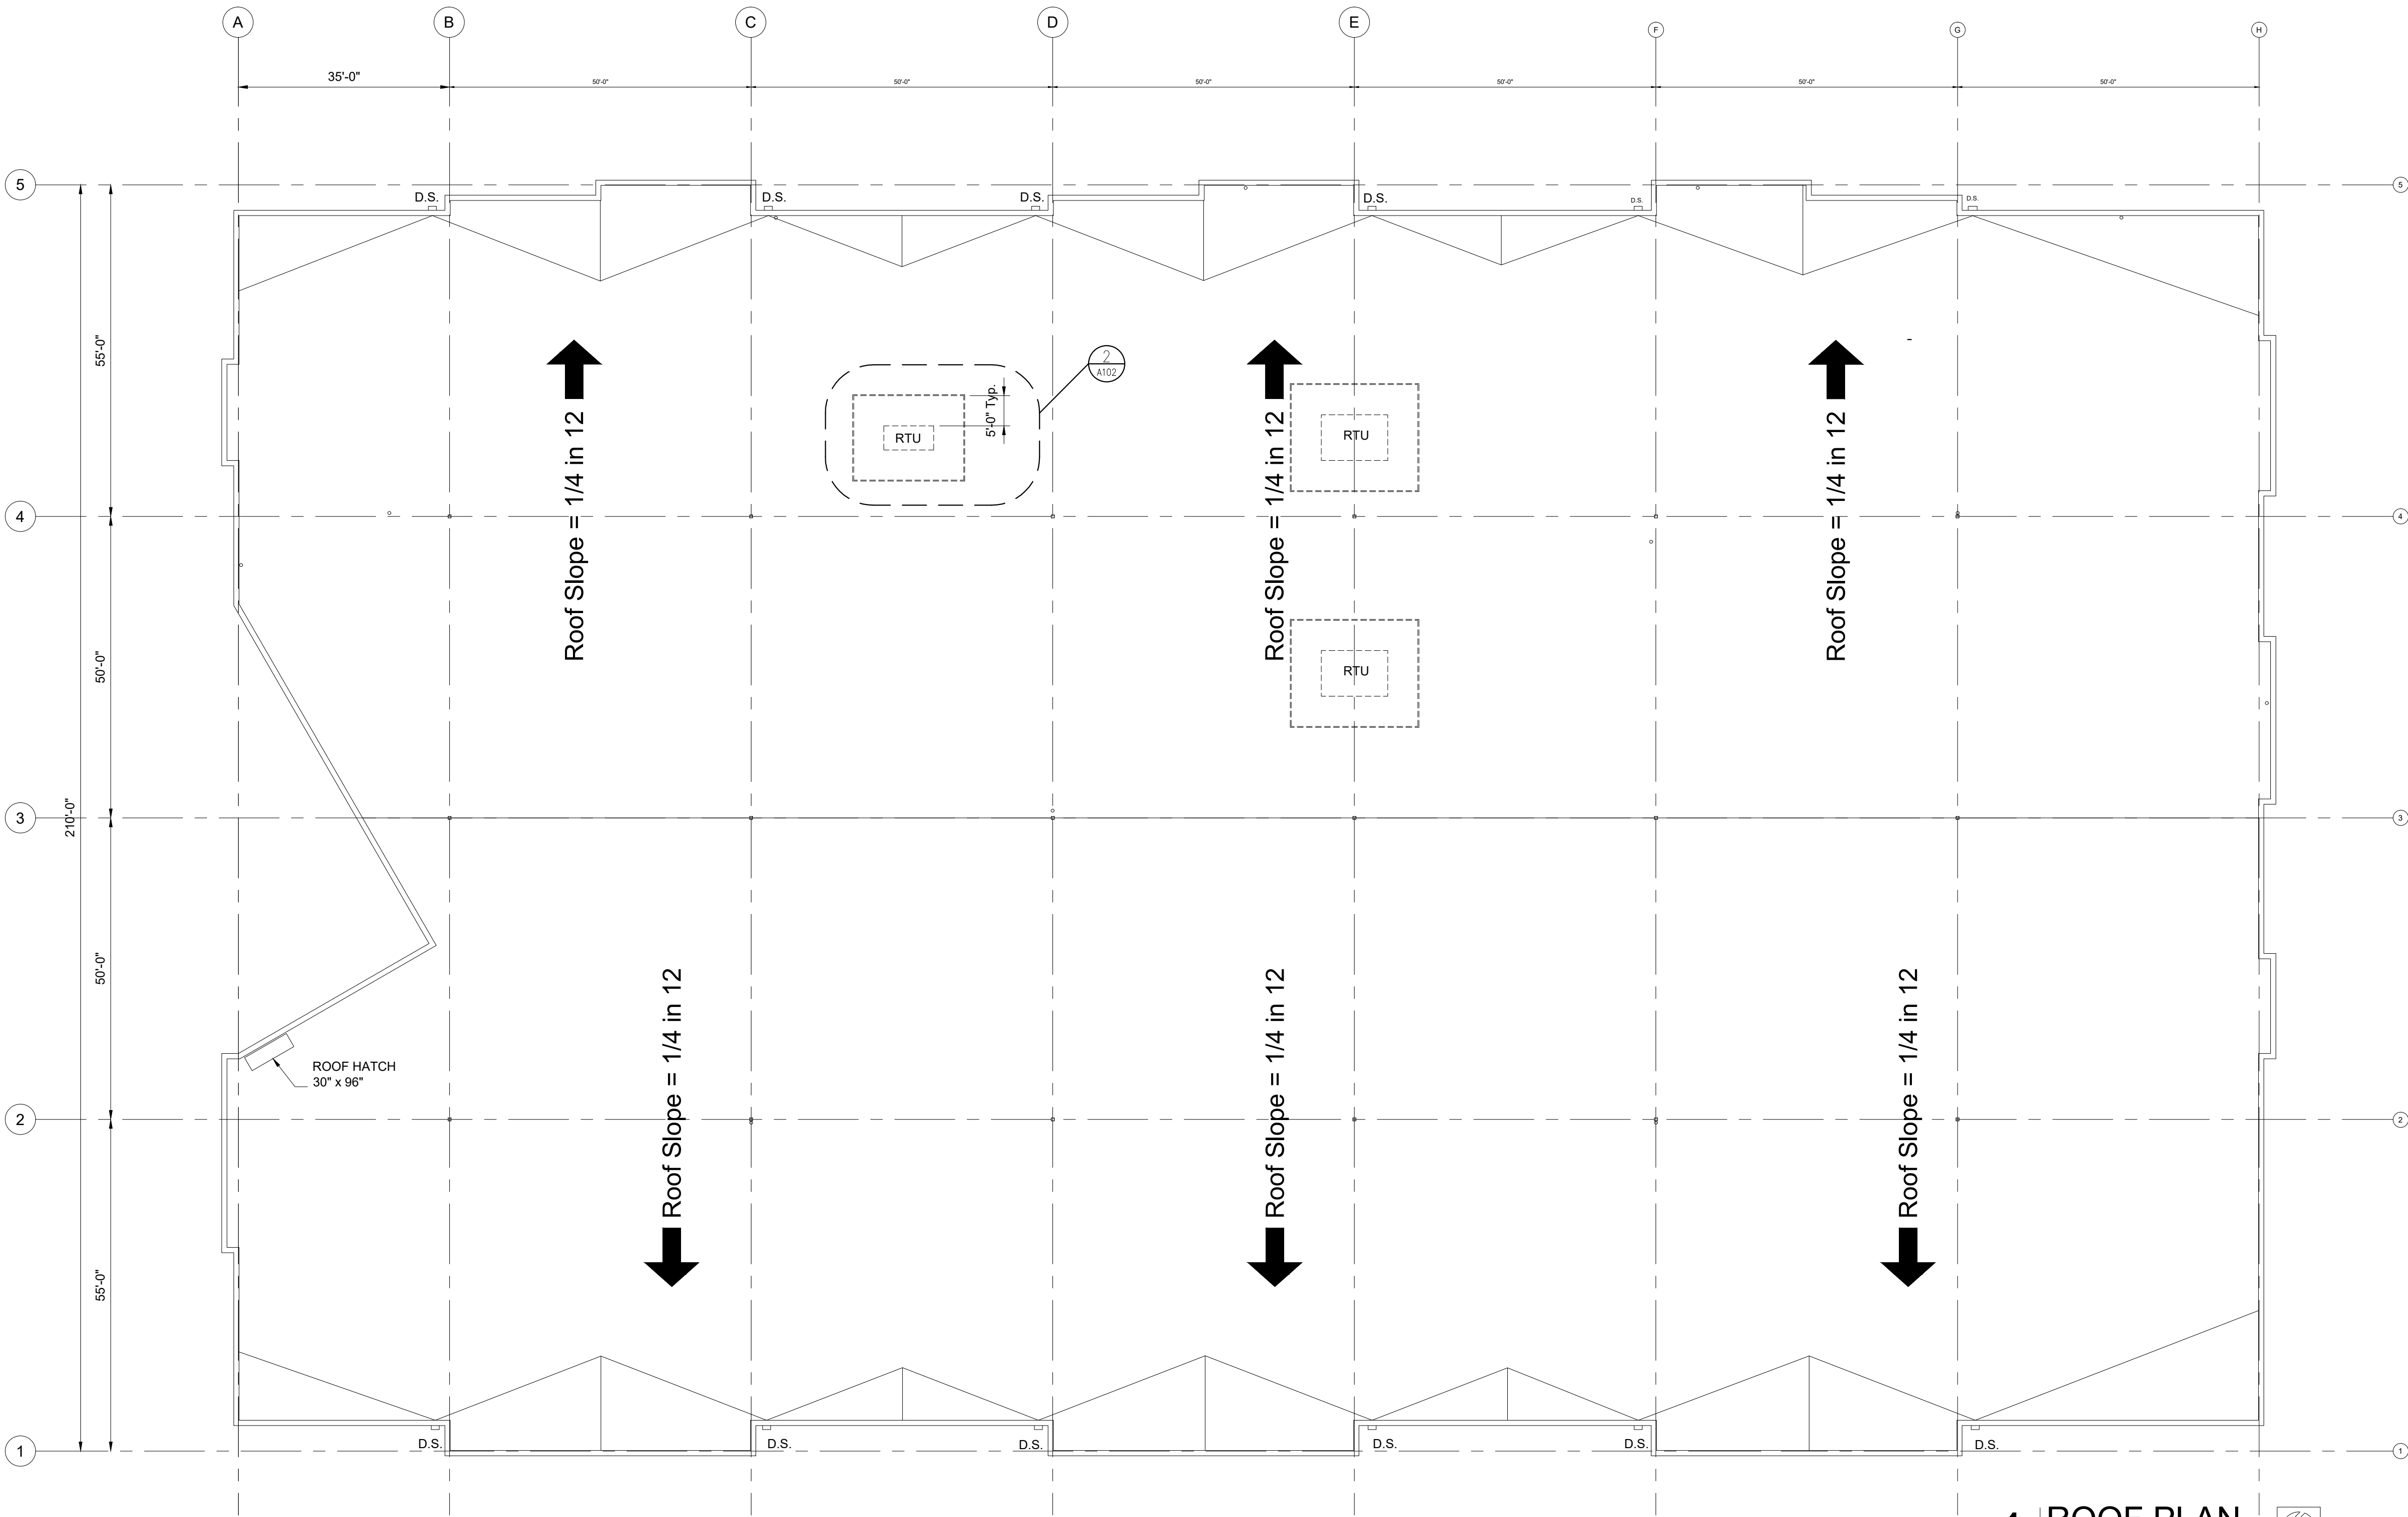

1 ROOF PLAN
scale: 1/16"=1'-0"



TENANT
INFILL
FOR

PICKUP
USA
FITNESS

AT
2724 NE
McBAINE DRIVE
LEE'S SUMMIT
MISSOURI

DATE: 4/27/2020

REVISIONS:




SBC

ARCHITECTURAL
SERVICES

Robert J. Shirk Jr. - Principal / Project Mgr.

3009 ELMIRA CT.
INDEPENDENCE,
MISSOURI 64057
(816) 797-7115

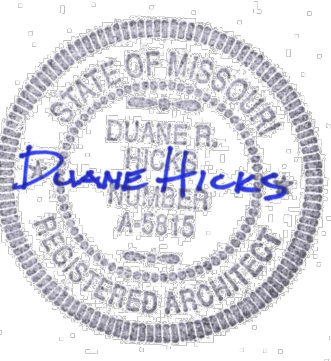

4-27-2020

SHEET NO.
A102

© 2020