

Schurle Signs

7555 Falcon Rd. Riley, MS 66531
www.schurlesigns.com 7651485-2885

job: Mckeever's Market

date: 1/27/20

revision 1 date:

revision 2 date:

additional revisions

subject to \$25

charge per revision

file: mckeever's

NOTES:

*1 single sided wall signs

*channel letters

and logo on non-illuminated

aluminum background


*letters and "leaf"

logo face lit



*oval and grey strip

halo lit

*photo renderings not to scale

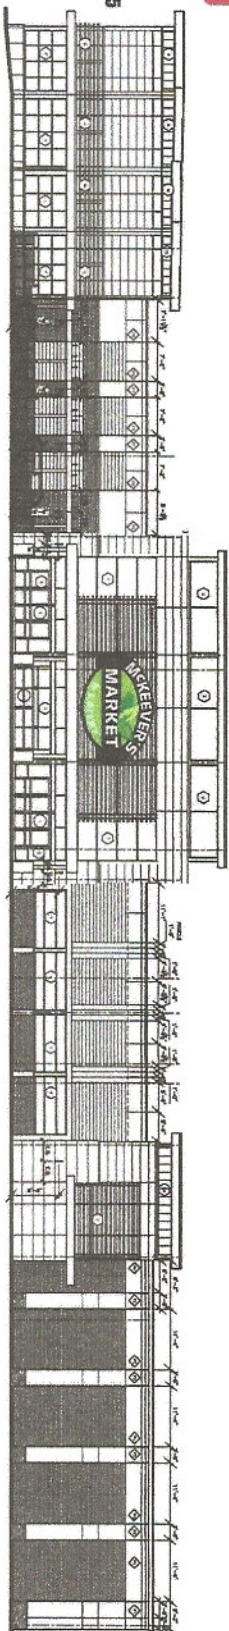

1 East Elevation
Scale 1/4" = 1'-0"

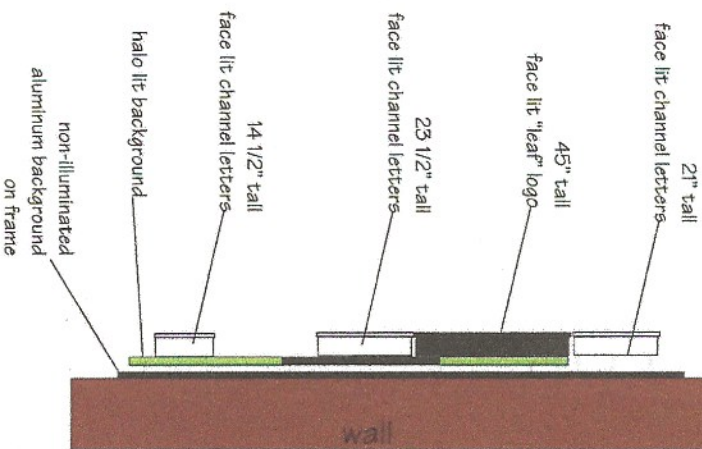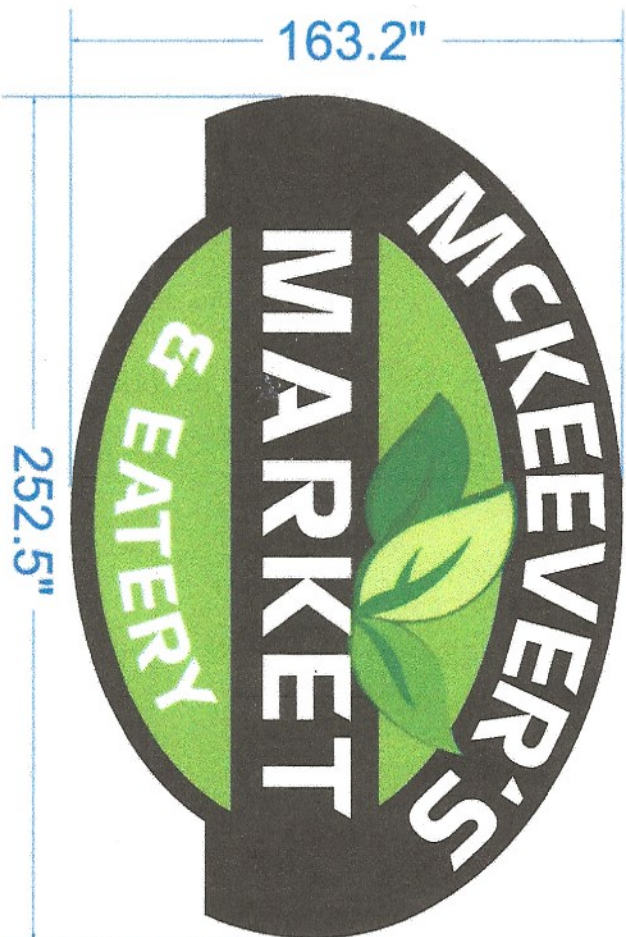

side view

DESIGN BY: EB

SALESMAN: Jen

SCALE: 1/8" = 1'

THIS DESIGN & ENGINEERING IS SUBMITTED AS OUR PROPOSAL, & IS TO REMAIN THE PROPERTY OF SCHURLE SIGNS, INC. EXCLUDING ANY OTHER ACCEPTED & APPROVED BY SIGNATURE

COLOR OF FINAL PRODUCT MAY VARY FROM SKETCH DUE TO MANY CONTRIBUTING FACTORS. IF A SPECIFIC COLOR IS NEEDED, A PANTONE # OR SAMPLE WILL NEED TO BE PROVIDED OR PICKED BY THE CUSTOMER. PLEASE PROOF ALL TEXT, DIMENSIONS & LAYOUT CAREFULLY. THE CUSTOMER IS RESPONSIBLE FOR CONTENT ACCURACY.

Customer Signature