



EXTERIOR FINISH SCHEDULE			
KEY	MATERIAL / MFG.	COLOR / NO.	NOTES
1	PREFINISHED METAL CLIPPING		SEE SPEC FOR ADDITIONAL INFO
2	SPC-BLOCK CONCRETE MASONRY VENEER		CONCRETE BLOCK CONCRETE PREPARED TO GRAB AT 800/890/2 FOR ORDERING SEE SPEC FOR ADDITIONAL INFO
3	PREFINISHED ALUMINA		SEE SPEC FOR ADDITIONAL INFO
4	ALUMINUM SHUTTERING SYSTEM		ANODIZED ALUMINA
5	ALUMINUM SHUTTERING		GRAY
6	METAL SHUTTER PANELS		AL-SERIES PANELS - BRIGHT SILVER
7	EXTERIOR PANELS		RE: DWG. A-201
8	ALUMINUM CURTAIN WALL SYSTEM		ANODIZED ALUMINUM
9	ALUMINUM COMPOSITE PANEL		BRIGHT SILVER
10	NICHIA FIBER CLAMET EXTERIOR CLADDING		VINTAGE WOOD "CLAD"
11	REDS-2		RE: DWG. A-201
12	REDS-4		RE: DWG. A-201
13	GAUDED RAIL TYPE "A"		RE: DWG. A-201
14	GAUDED RAIL TYPE "B"		RE: DWG. A-201
15	REDS-3		RE: DWG. A-201
16	DOCK BEVELER / SEAL AND BUMPERS		SEALER - FACTORY FINISH / SEAL AND BUMPERS - FACTORY FINISH - BLACK
17	MASONRY / CONCRETE JOINT		PREPARED BLOCK BEHIND DOCK SEAL
18	COVERFLOW SCUPPER		RE: DWG. A-201
19	ARCHITECTURAL CAST STONE CAP		RE: DWG. A-201
20	ALUMINUM SIGN		RE: DWG. A-201
21	CUB		RE: DWG. A-201
22	UNDER BOX		RE: DWG. A-201

EXTERIOR FINISH SCHEDULE			
KEY	MATERIAL / MFG.	COLOR / NO.	NOTES
1	PREFINISHED METAL CLIPPING		SEE SPEC FOR ADDITIONAL INFO
2	SPC-BLOCK CONCRETE MASONRY VENEER		CONCRETE BLOCK CONCRETE PREPARED TO GRAB AT 800/890/2 FOR ORDERING SEE SPEC FOR ADDITIONAL INFO
3	PREFINISHED ALUMINA		SEE SPEC FOR ADDITIONAL INFO
4	ALUMINUM SHUTTERING SYSTEM		ANODIZED ALUMINA
5	ALUMINUM SHUTTERING		GRAY
6	METAL SHUTTER PANELS		AL-SERIES PANELS - BRIGHT SILVER
7	EXTERIOR PANELS		RE: DWG. A-201
8	ALUMINUM CURTAIN WALL SYSTEM		ANODIZED ALUMINUM
9	ALUMINUM COMPOSITE PANEL		BRIGHT SILVER
10	NICHIA FIBER CLAMET EXTERIOR CLADDING		VINTAGE WOOD "CLAD"
11	REDS-2		RE: DWG. A-201
12	REDS-4		RE: DWG. A-201
13	GAUDED RAIL TYPE "A"		RE: DWG. A-201
14	GAUDED RAIL TYPE "B"		RE: DWG. A-201
15	REDS-3		RE: DWG. A-201
16	DOCK BEVELER / SEAL AND BUMPERS		SEALER - FACTORY FINISH / SEAL AND BUMPERS - FACTORY FINISH - BLACK
17	MASONRY / CONCRETE JOINT		PREPARED BLOCK BEHIND DOCK SEAL
18	COVERFLOW SCUPPER		RE: DWG. A-201
19	ARCHITECTURAL CAST STONE CAP		RE: DWG. A-201
20	ALUMINUM SIGN		RE: DWG. A-201
21	CUB		RE: DWG. A-201
22	UNDER BOX		RE: DWG. A-201

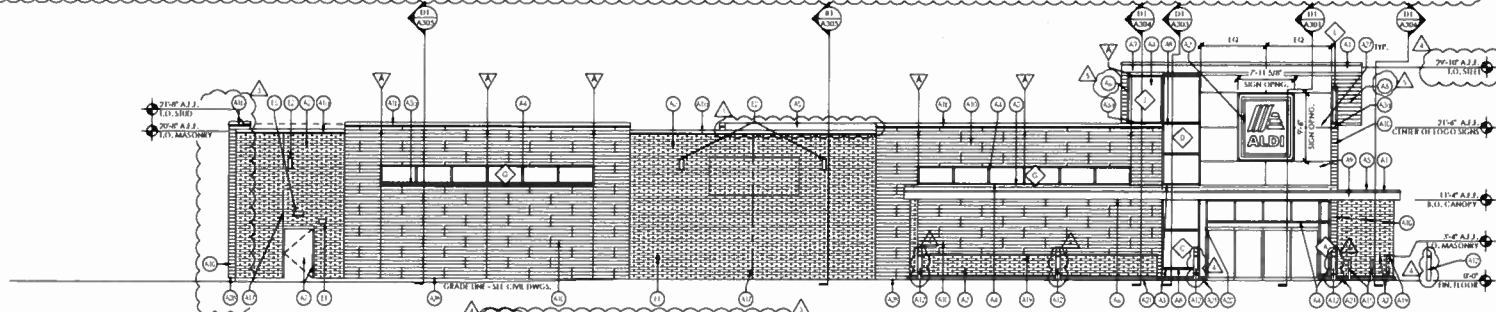

2 Front (South) Elevation
 SCALE: 1/8" = 1'-0"

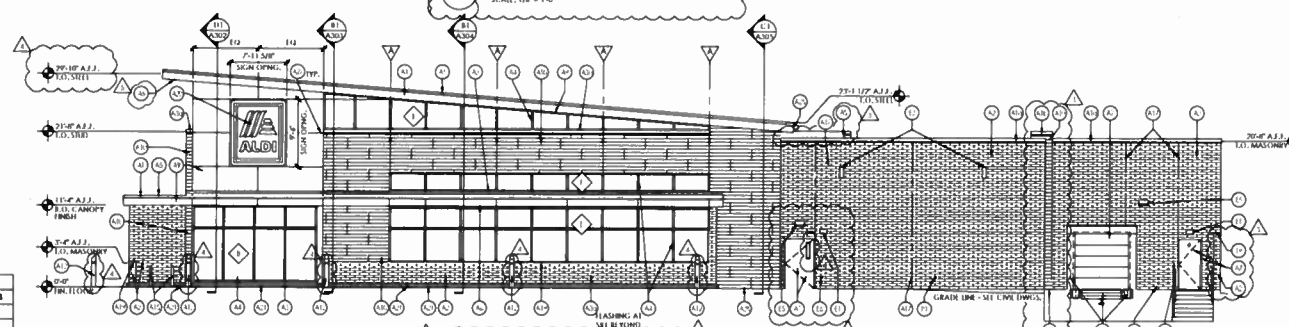

1 Side (East) Elevation
 SCALE: 1/8" = 1'-0"

SIGNAGE			
DESCRIPTION	QUANTITY	SQ. FT. FOR SIGN	TOTALS
TOWER SIGN	2	74.9	149.8
TOTAL SIGNAGE			149.8

Issued: 02/14/18 Date: 02/14/18
 A Client Review 04/25/19
 B Permit Set 04/25/19
 C Bid Set 04/25/19
 D
 E

Revisions: Date:
 1 Addendum 1 07/12/19
 2
 3 Addendum 3 08/19/19
 4 ADD 4 10/04/19
 5 ADD 5 10/23/19
 6
 7
 8
 9

DO NOT SCALE PLANS

Copyright, printing, or other use of this plan without the express written permission of the designer is prohibited. The designer shall not be responsible for any errors or omissions in this plan. 

SGA Design Group, P.C.
 1437 South Boulder, Suite 550
 Tulsa, Oklahoma 74119-3609
 P 918.587.8000
 F 918.587.8001
 www.sgadesigngroup.com
 Certificate of Authority #A-2000031944
 Architecture

DRAWN BY: ER
 REVIEWED BY: GT
 Seal
 10/23/2019
 MATCHES RAY GARRETT - MATCHES CT
 NEW ALUMINA

ALDI Inc.
 10565 E. 47 Highway
 Olathe, KS 66061
 913.781.1000

ALDI Inc. Store #: 06
 LEE'S SUMMIT
 560 NW CHIPMARR RD
 LEE'S SUMMIT, MO 64086
 JACKSON COUNTY
 Project Name & Location:

Exterior Elevations
 Drawing Name:
 Date: 06/25/19
 Type: RHRD7VER
 Drawn By:
 Scale: As Noted

Project No.
 1813308
 A-201
 Drawing No.