



PROPOSED - SOUTH ELEVATION
212'-9"




EXISTING



PROPOSED - NORTH ELEVATION
242'-9"



EXISTING

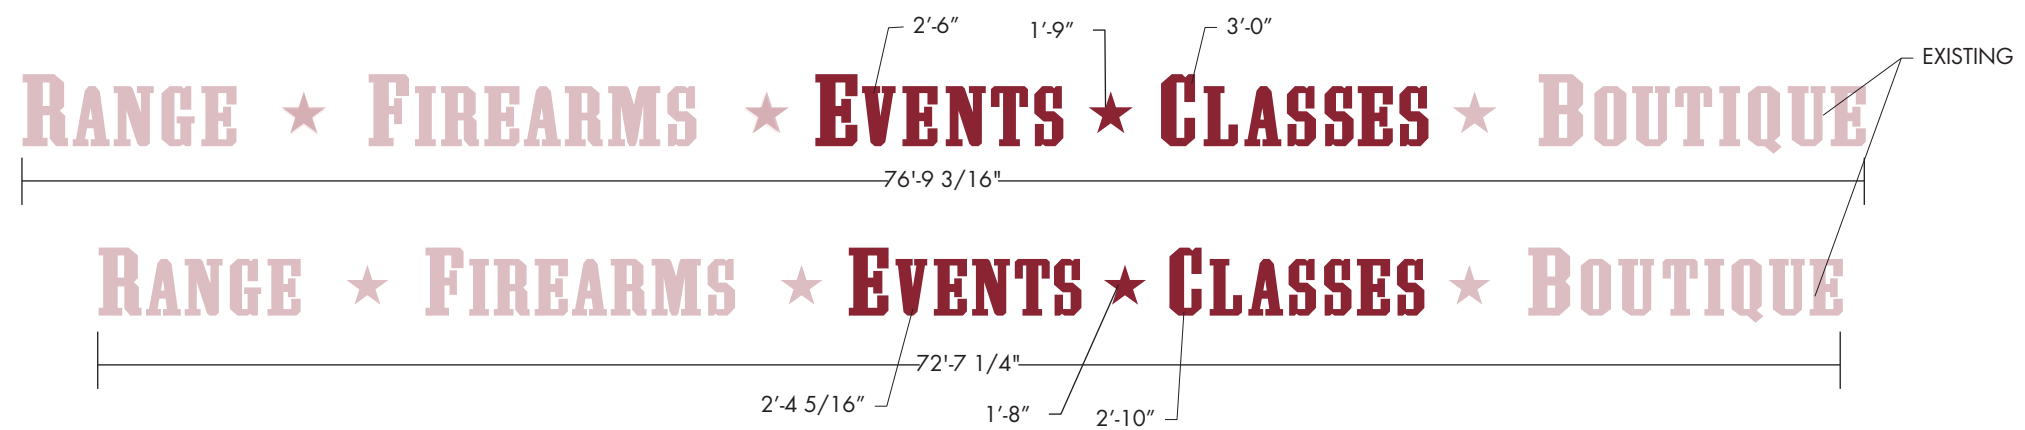

EXISTING

All noted dimensions are approximate and may be modified slightly during manufacturing to allow proper component usage.

- SPECIFICATIONS:**
- REMOVE "ARCHERY * CAFE" FROM NORTH AND SOUTH ELEVATION AND REPLACE WITH "EVENTS * CLASSES"
INCLUDE TO SEAL OFF OLD MOUNTING HOLES WITH BEIGE COLORED SILICONE
 - PRODUCE AND INSTALL (2) SETS OF DIFFERENT SIZED NON-ILLUMINATED 3/8" THICK FLAT CUT OUT ACRYLIC LETTERS
 - LETTERS PAINTED PMS 200
 - PIN MOUNT FLUSH TO BUILDING FASCADA
 - OLD LETTERS WILL BE DISPOSED OR LEFT WITH CUSTOMER

CUSTOMER:	FRONTIER JUSTICE	DATE:	5/7/20
NAME:	BREN BROWN	DESIGN NO:	SP-24599r5
LOCATION:	800 NE JONES INDUSTRIAL DR LEE'S SUMMIT, MO 64086	ARTIST:	JH
		SCALE:	1/8" = 1'

APPROVED: _____ **DATE:** _____

