


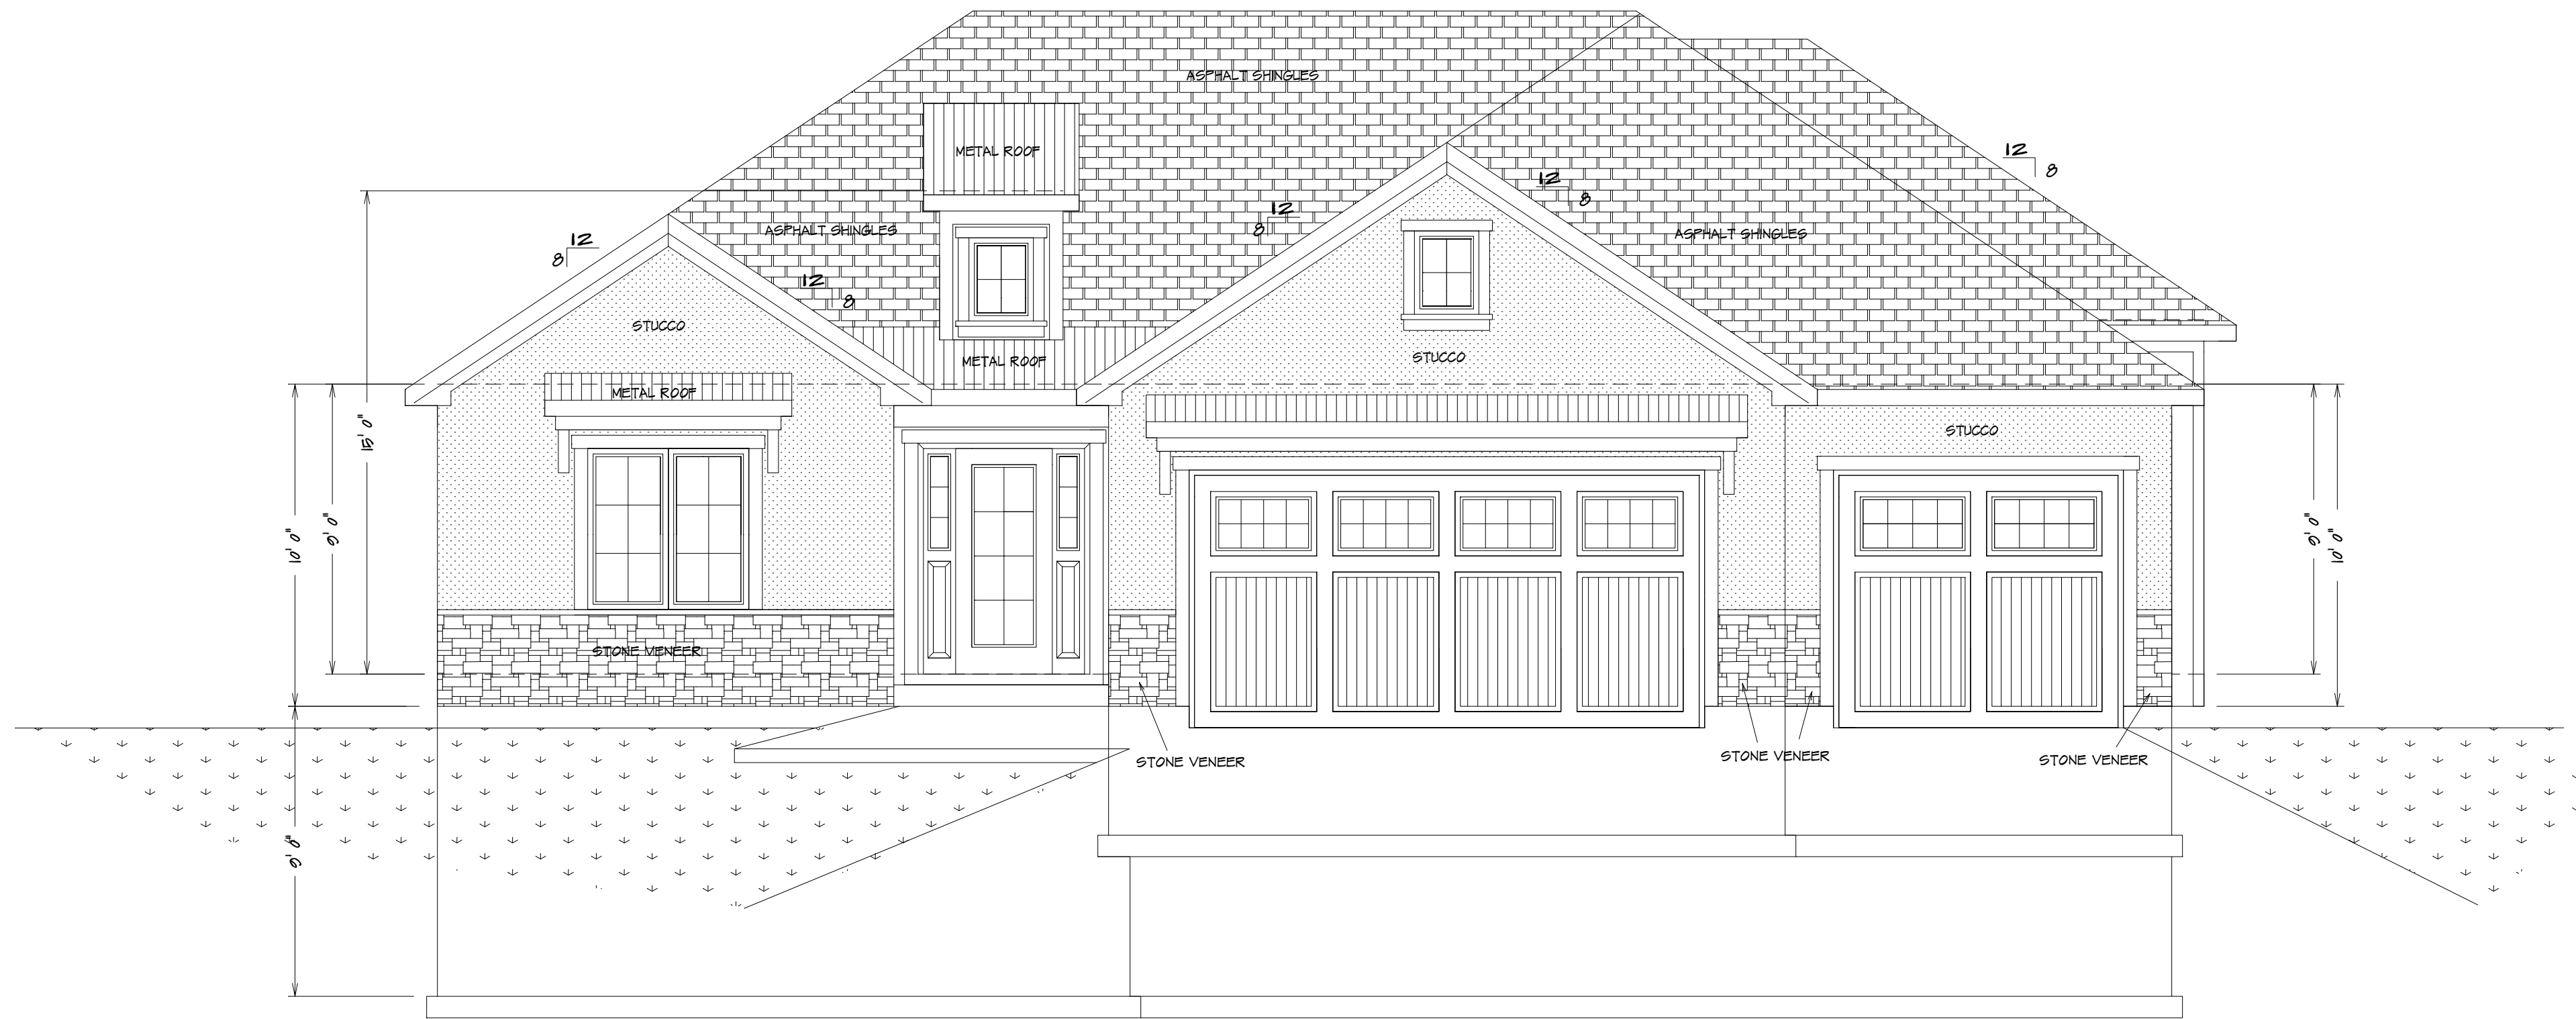


BUILDER/CONTRACTOR IS RESPONSIBLE TO CHECK ALL DIMENSIONS FOR ACCURACY BETWEEN FLOORS, FOUNDATION, AND ELEVATIONS. ALSO VERIFY ALL BEAM, HEADERS, PAD LOCATIONS, AND COLUMN SIZES.


FRONT ELEVATION
1/4" = 1'0"

NOTE:
ACTUAL ELEVATIONS MAY VARY FROM ARCHITECTURAL DRAWINGS, DUE TO TERRAIN/BACKFILL PROCESS
FRONT ELEVATION IS ARCHITECTURAL DRAWING AND MAY VARY DUE TO MATERIALS AVAILABILITY


4016 MERITAGE
LEES SUMMIT MO
LOT 117 NAPA VALLEY

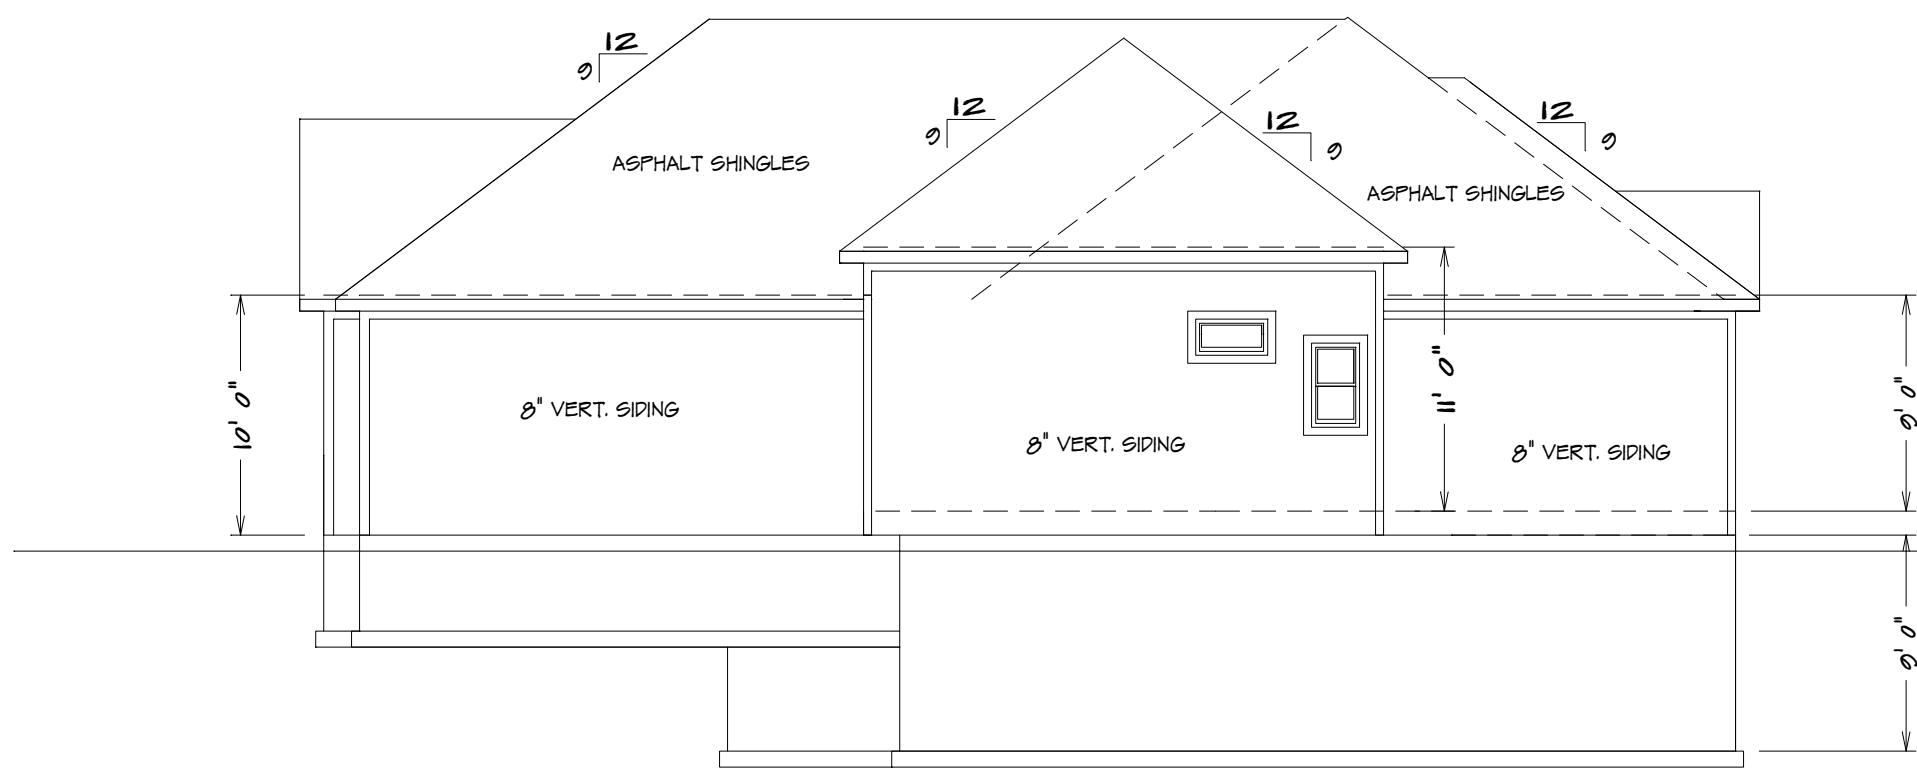

RIGHT ELEVATION
1/8" = 1'0"

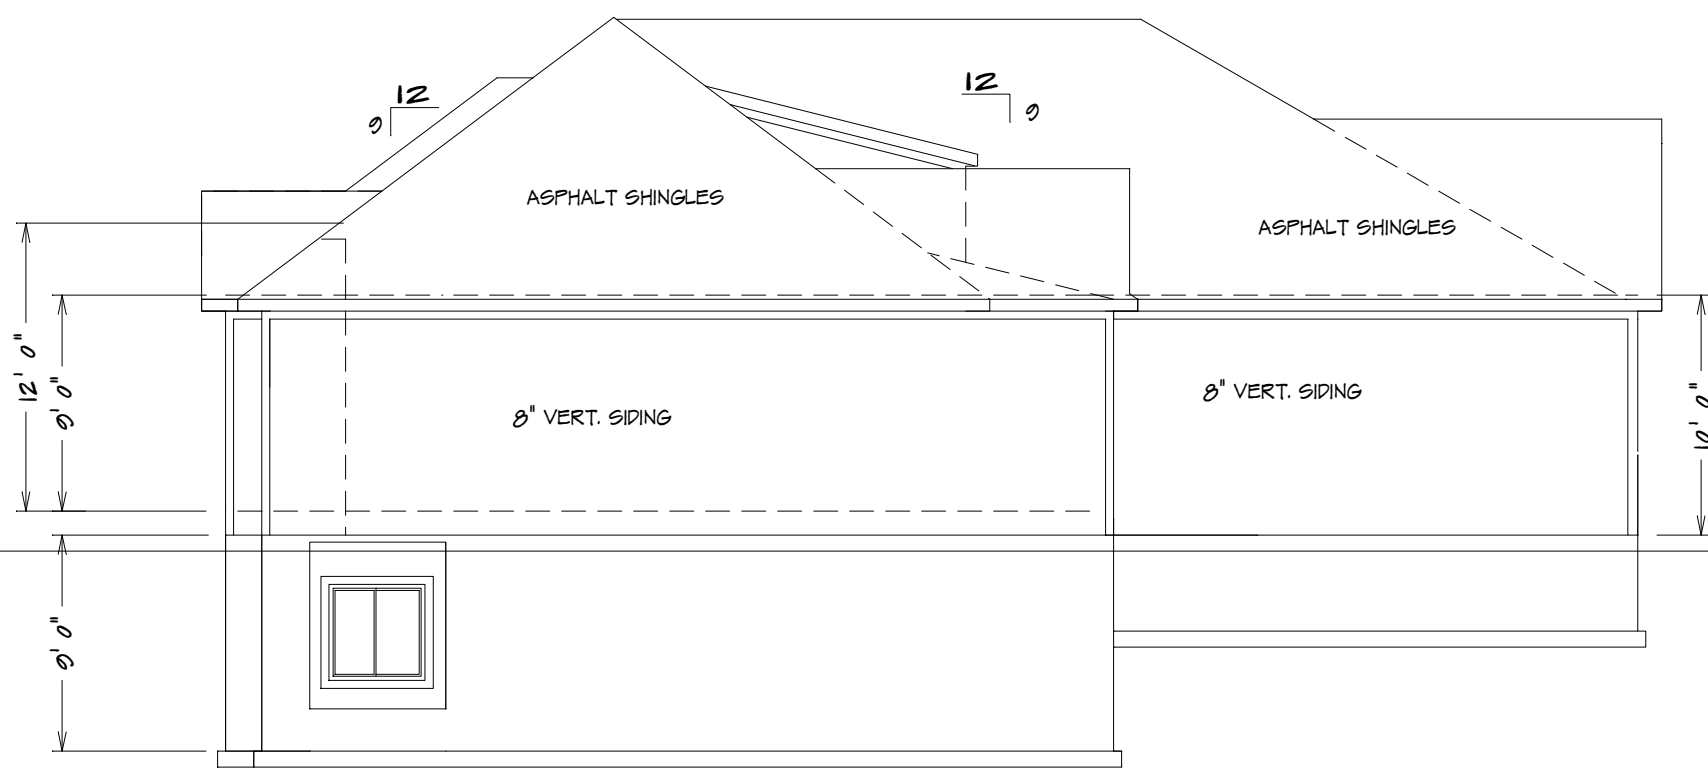

LEFT ELEVATION
1/8" = 1'0"

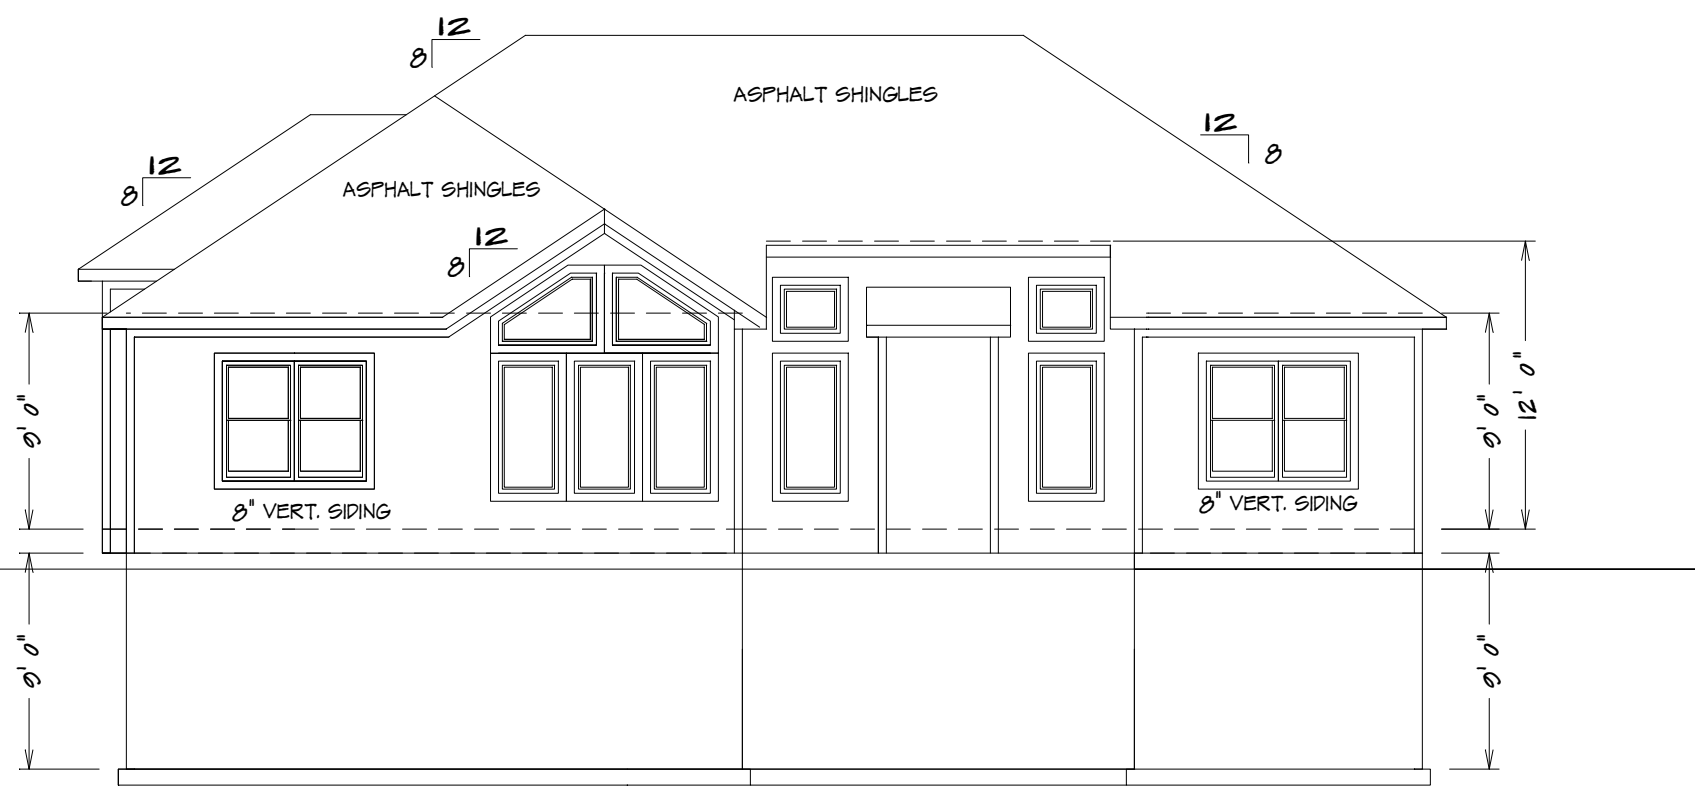

REAR ELEVATION
1/8" = 1'0"

ALL NOTES, SECTIONS, AND DRAWINGS
ARE IN ACCORDANCE WITH THE 2018 IRC

KH-6104 (LOT 117)

HOME BUYER:	PHONE:	SHEET NO.
	PHONE:	1
	LOT NO.	
BUILDER:	DATE DRAWN:	PLAN NO.
	DATE REVISED:	KH-6104
	DESIGNER:	FILE NAME:
SUB-DIVISION:		APPROX. SQ.FT.

BUILDER/CONTRACTOR IS RESPONSIBLE TO CHECK ALL DIMENSIONS FOR ACCURACY BETWEEN FLOORS, FOUNDATION, AND ELEVATIONS. ALSO VERIFY ALL BEAM, HEADERS, PAD LOCATIONS, AND COLUMN SIZES. BUILDER/CONTRACTOR IS RESPONSIBLE TO CHECK FOR CONFLICTS WITH EXISTING UTILITIES AND STRUCTURES. BUILDER/CONTRACTOR ACCEPTS ALL RESPONSIBILITY FOR LOT PLACEMENT, SETBACKS, AND FLOOD PLANS. BUILDER/CONTRACTOR AND HOME OWNER ACCEPTS RESPONSIBILITY FOR ANY AND ALL COPYRIGHT INFRINGEMENTS OR RESEMBLANCES TO OTHER COPYRIGHTED PLANS. BUILDER/CONTRACTOR ACCEPTS RESPONSIBILITY FOR ANY ON SITE CHANGES MADE TO STRUCTURE.

SQUARE FOOTAGE
LIVING AREA
FIRST FLOOR = 1823
FRONT PORCH = 167
OPEN PATO = 204

UNFINISHED AREA
STORAGE BASEMENT = 1681
GARAGE = 747
UNDER STOOD = 139