


Starbucks & Medical Office

155 S.W. MO-150 HWY
LEE'S SUMMIT, MO 64802

CONSTR. DOC. & REVISIONS	
No.	Description
05/12/20	Date
05/04/20	Owner Review
2	Owner Review

CASCO DIVERSIFIED CORPORATION
ARCHITECTURAL
CERTIFICATE OF AUTHORITY
#000329 12/31/21

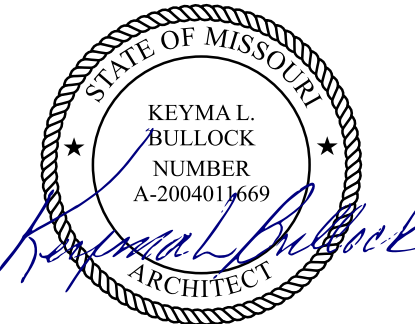


PROFESSIONAL OF RECORD
BULLOCK, KEYMA L.
License NO. 2004011669
Expiration Date 12/31/20


Drawn By/Checked By: RMT/MSD
Project Number 320488
Permit Date 06-17-20

WALL SECTIONS


A302

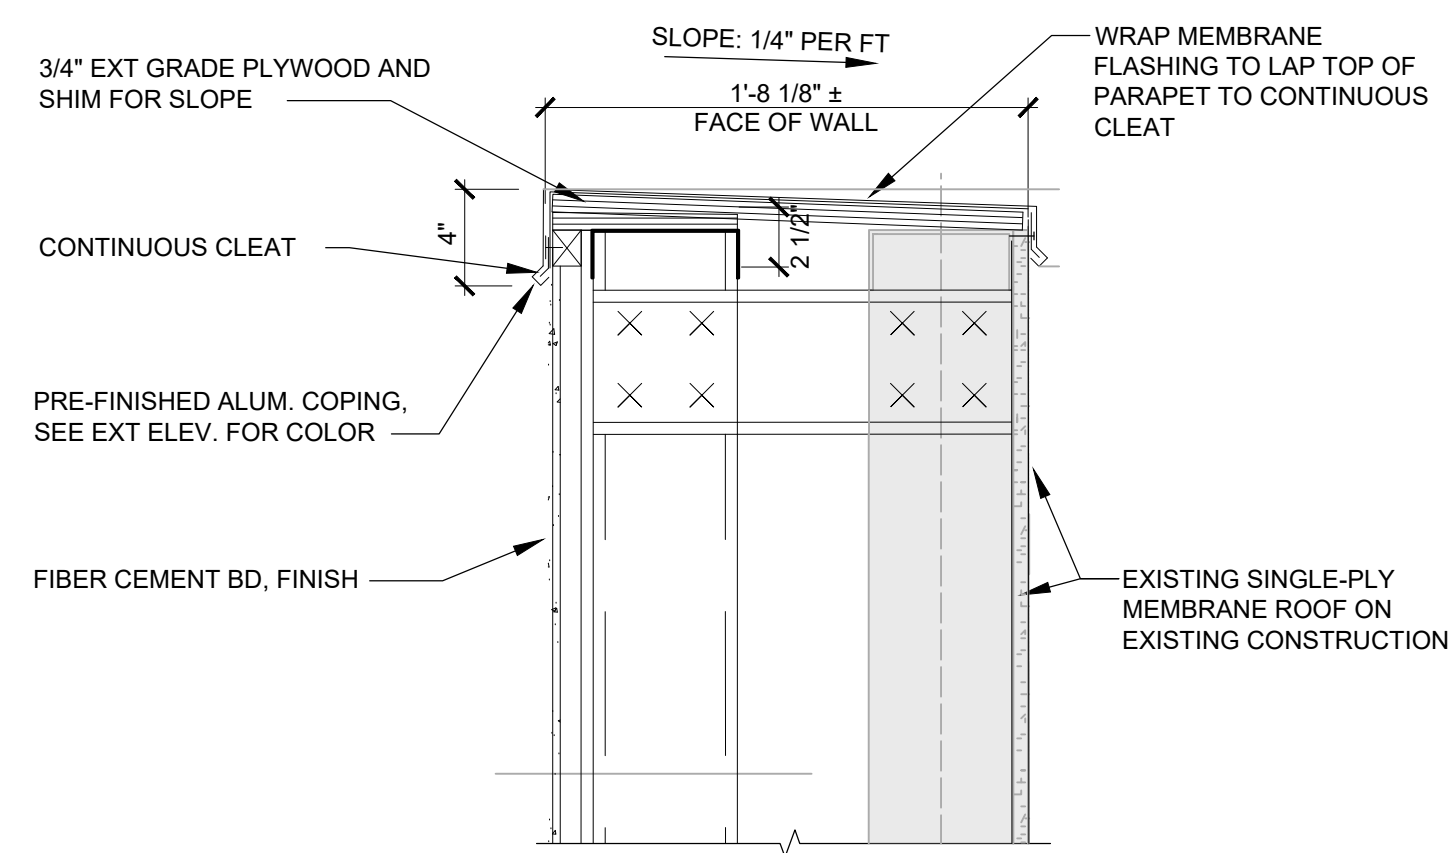


6 COPING DETAIL
SCALE: 1-1/2" = 1'-0"

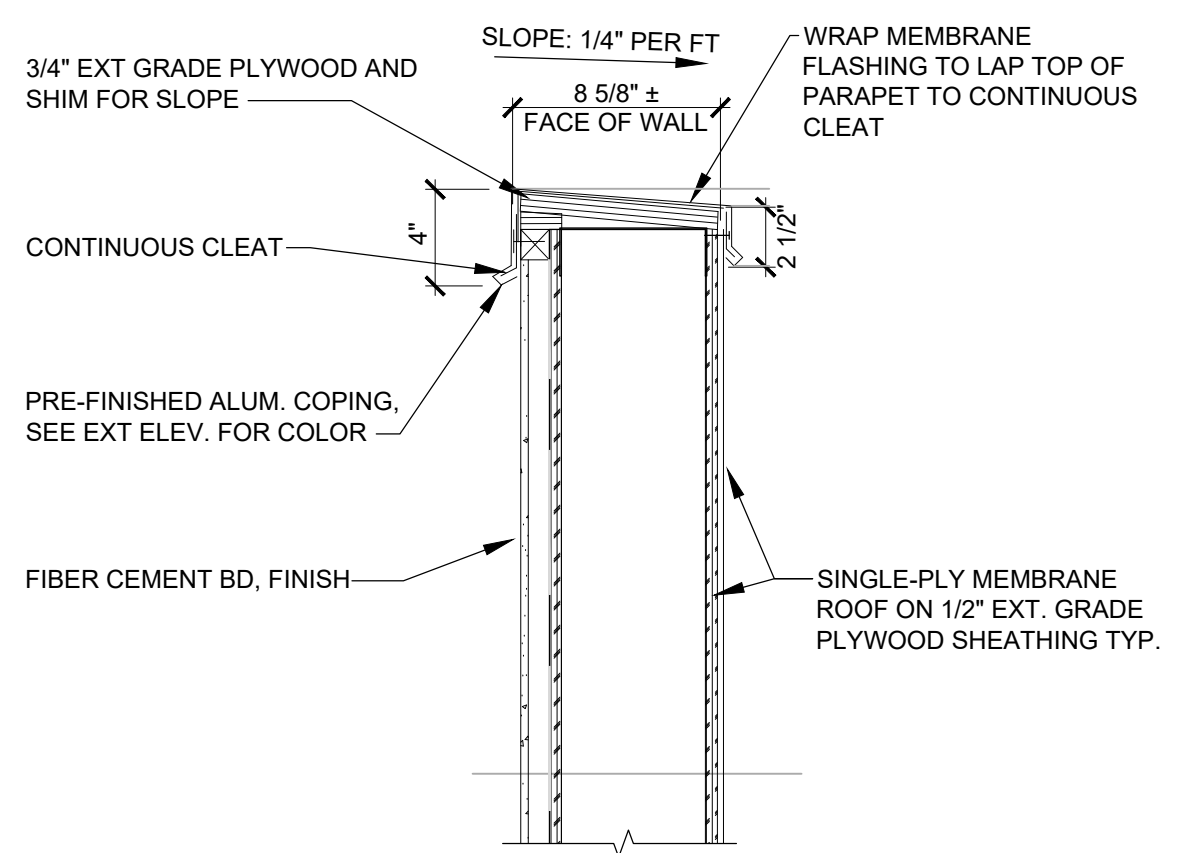


7 COPING DETAIL
SCALE: 1-1/2" = 1'-0"

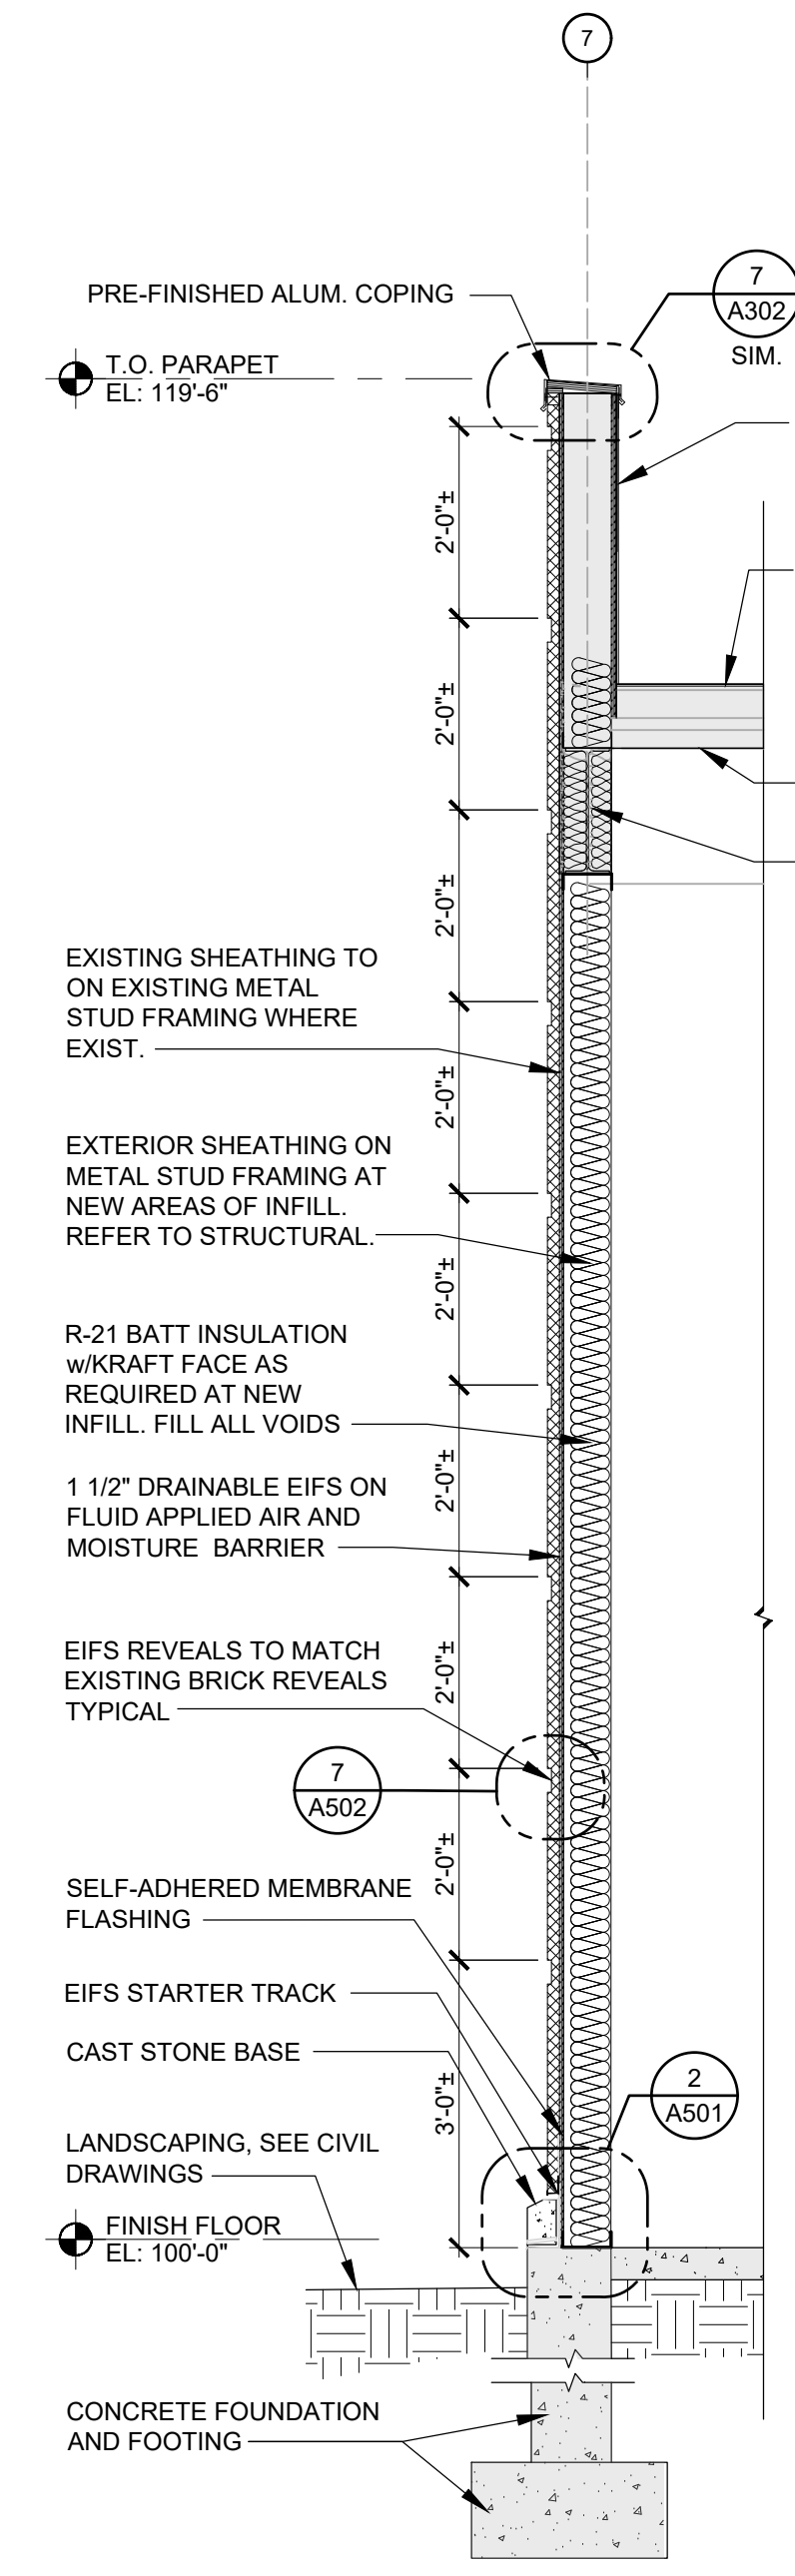


5 EIFS WALL SECTION
SCALE: 1/2" = 1'-0"

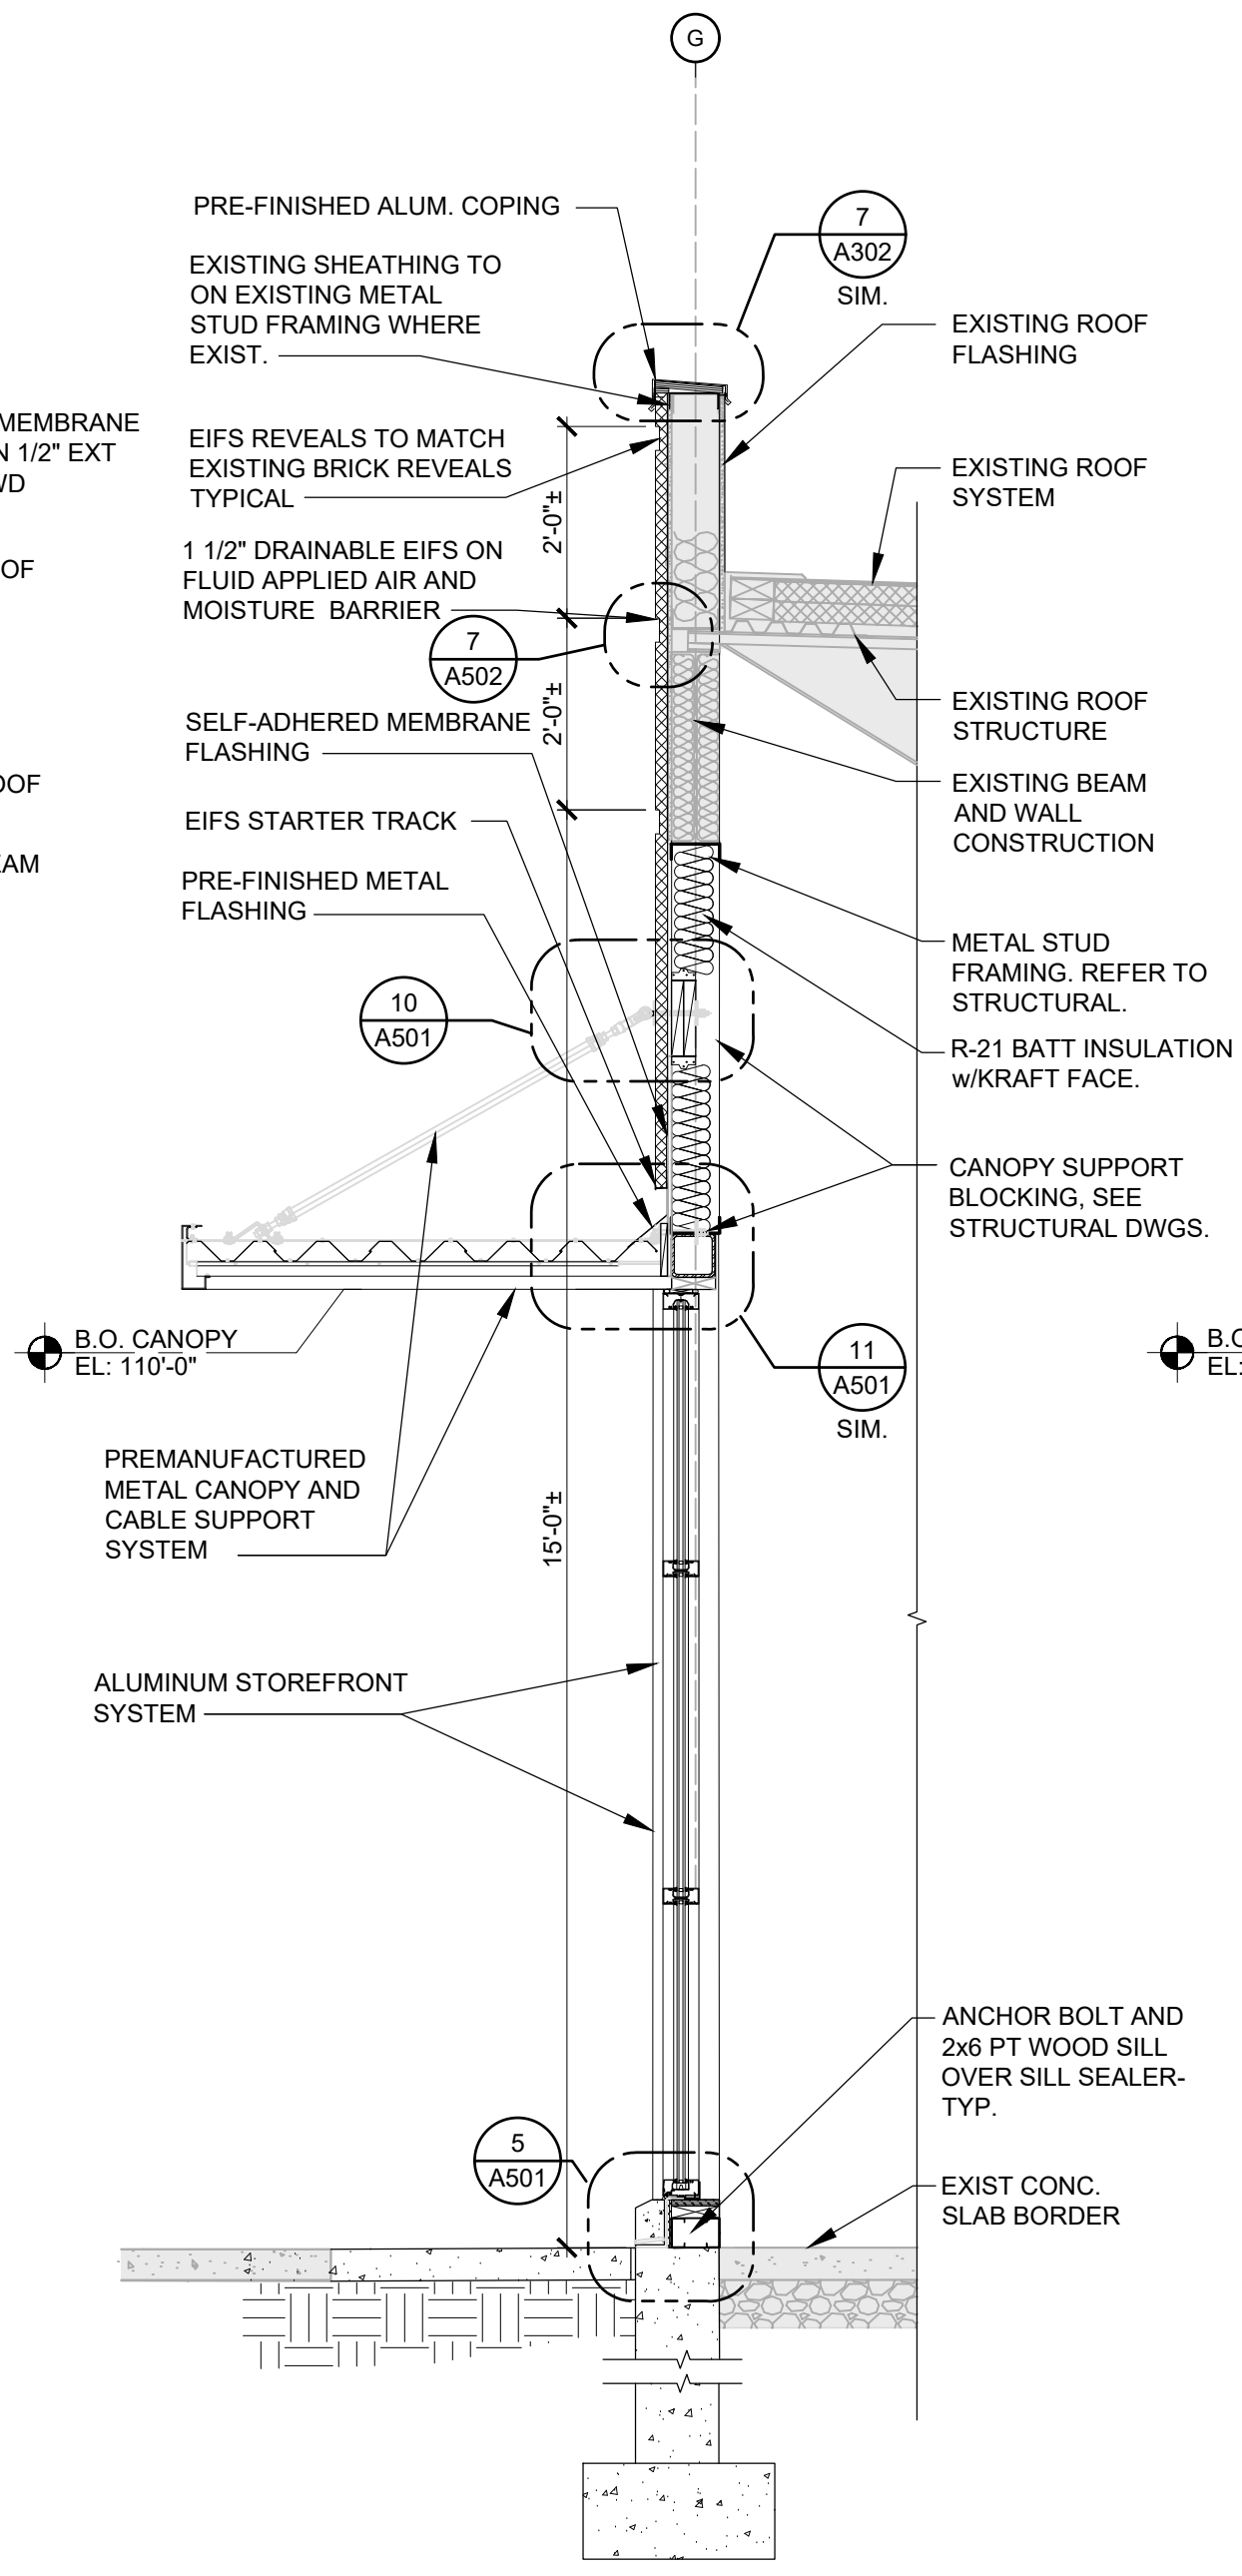


4 STOREFRONT W/EIFS WALL SECTION
SCALE: 1/2" = 1'-0"

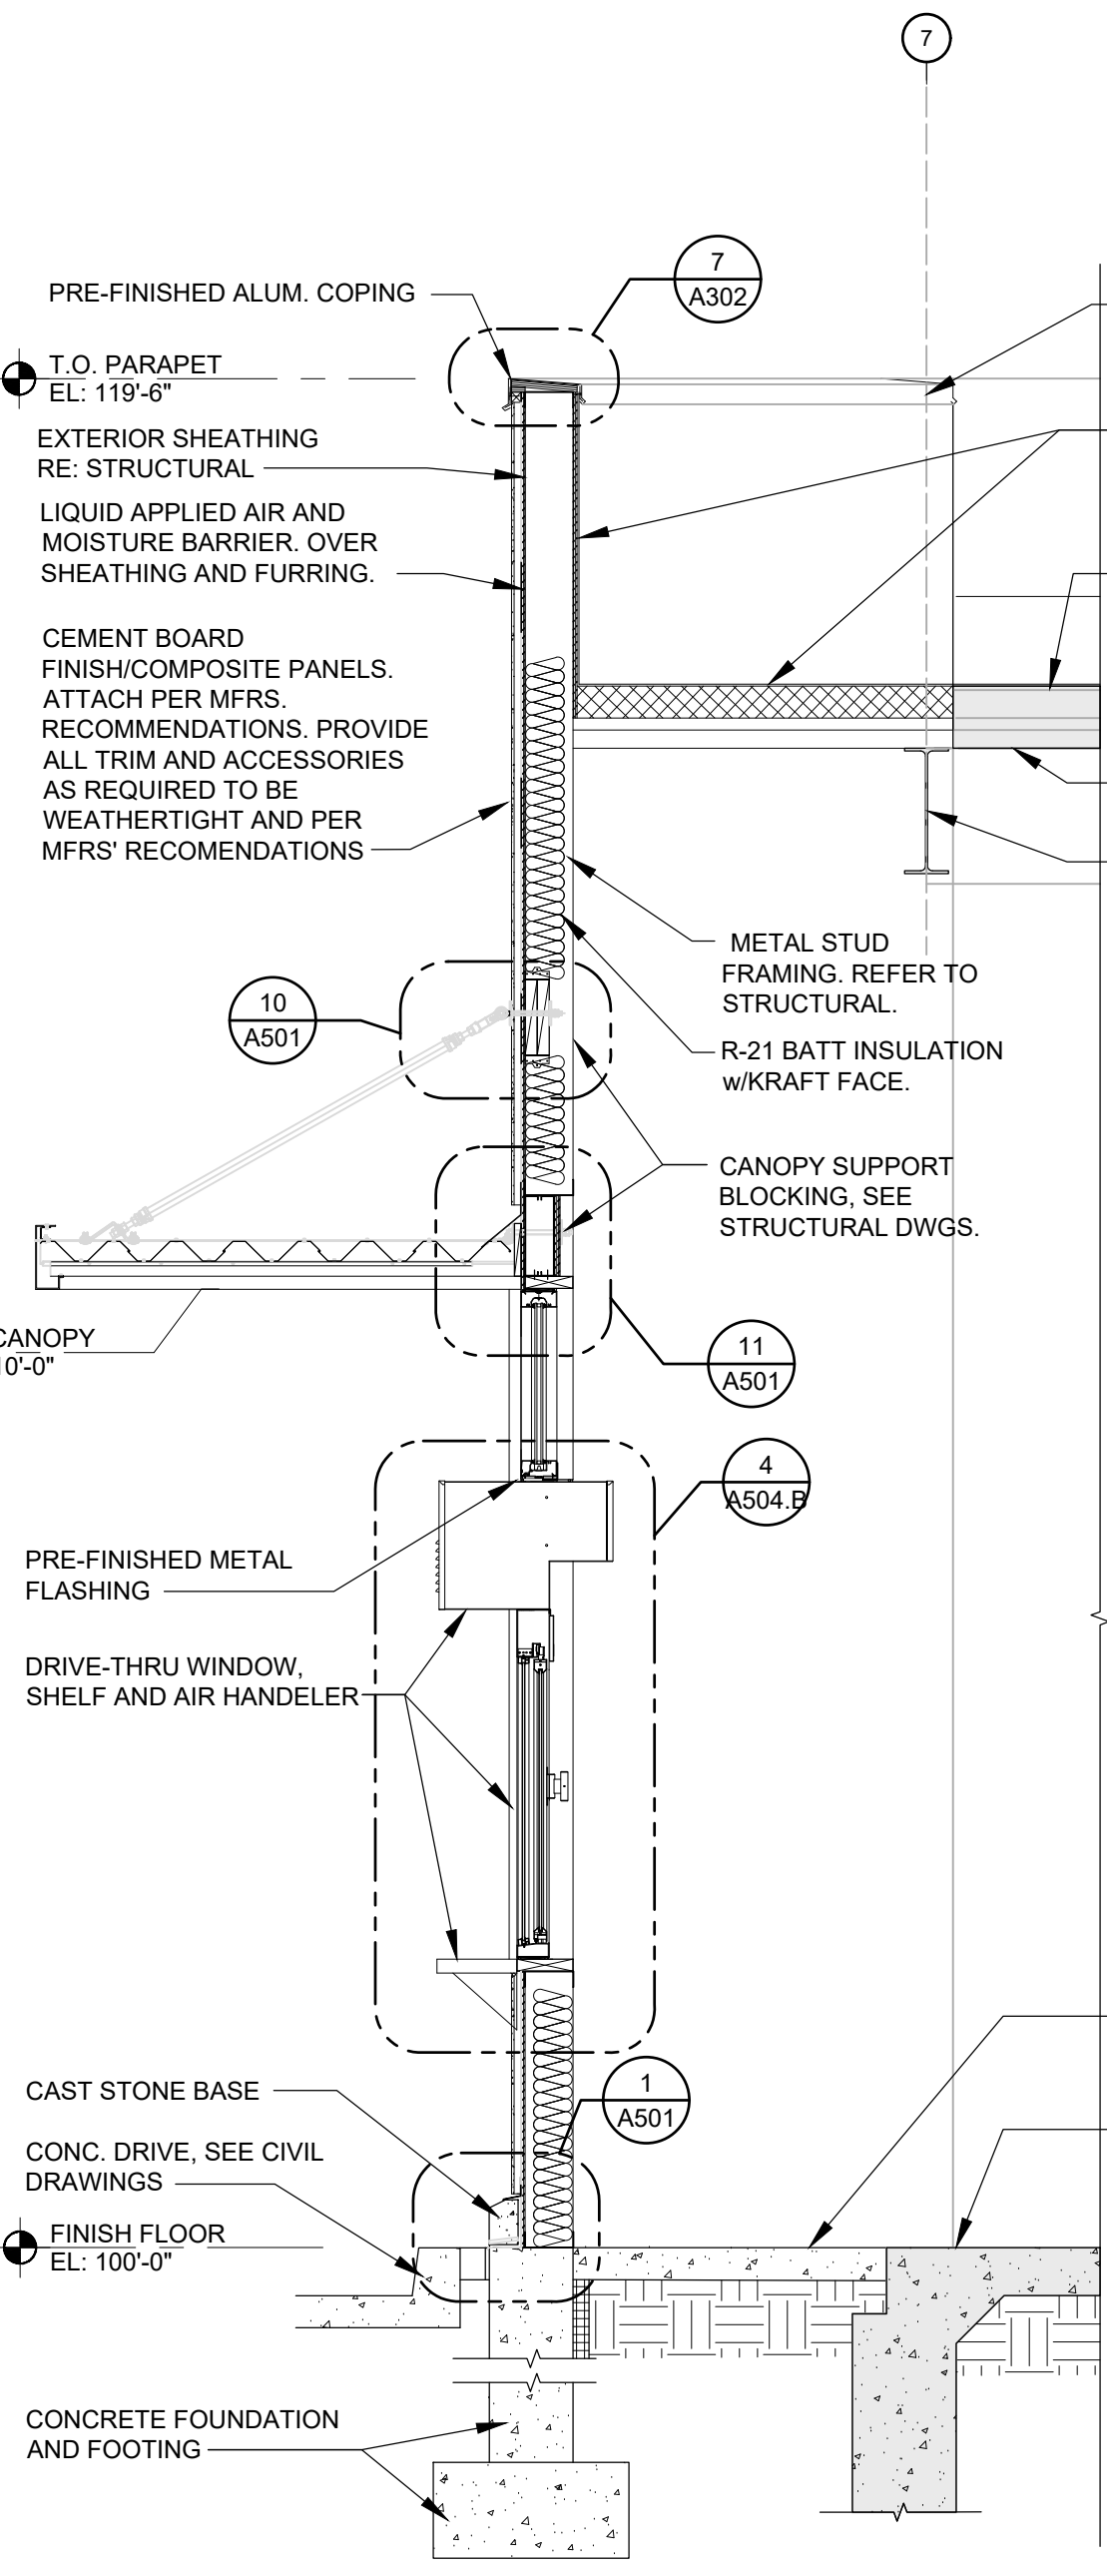

3 DRIVE-THRU WALL SECTION
SCALE: 1/2" = 1'-0"

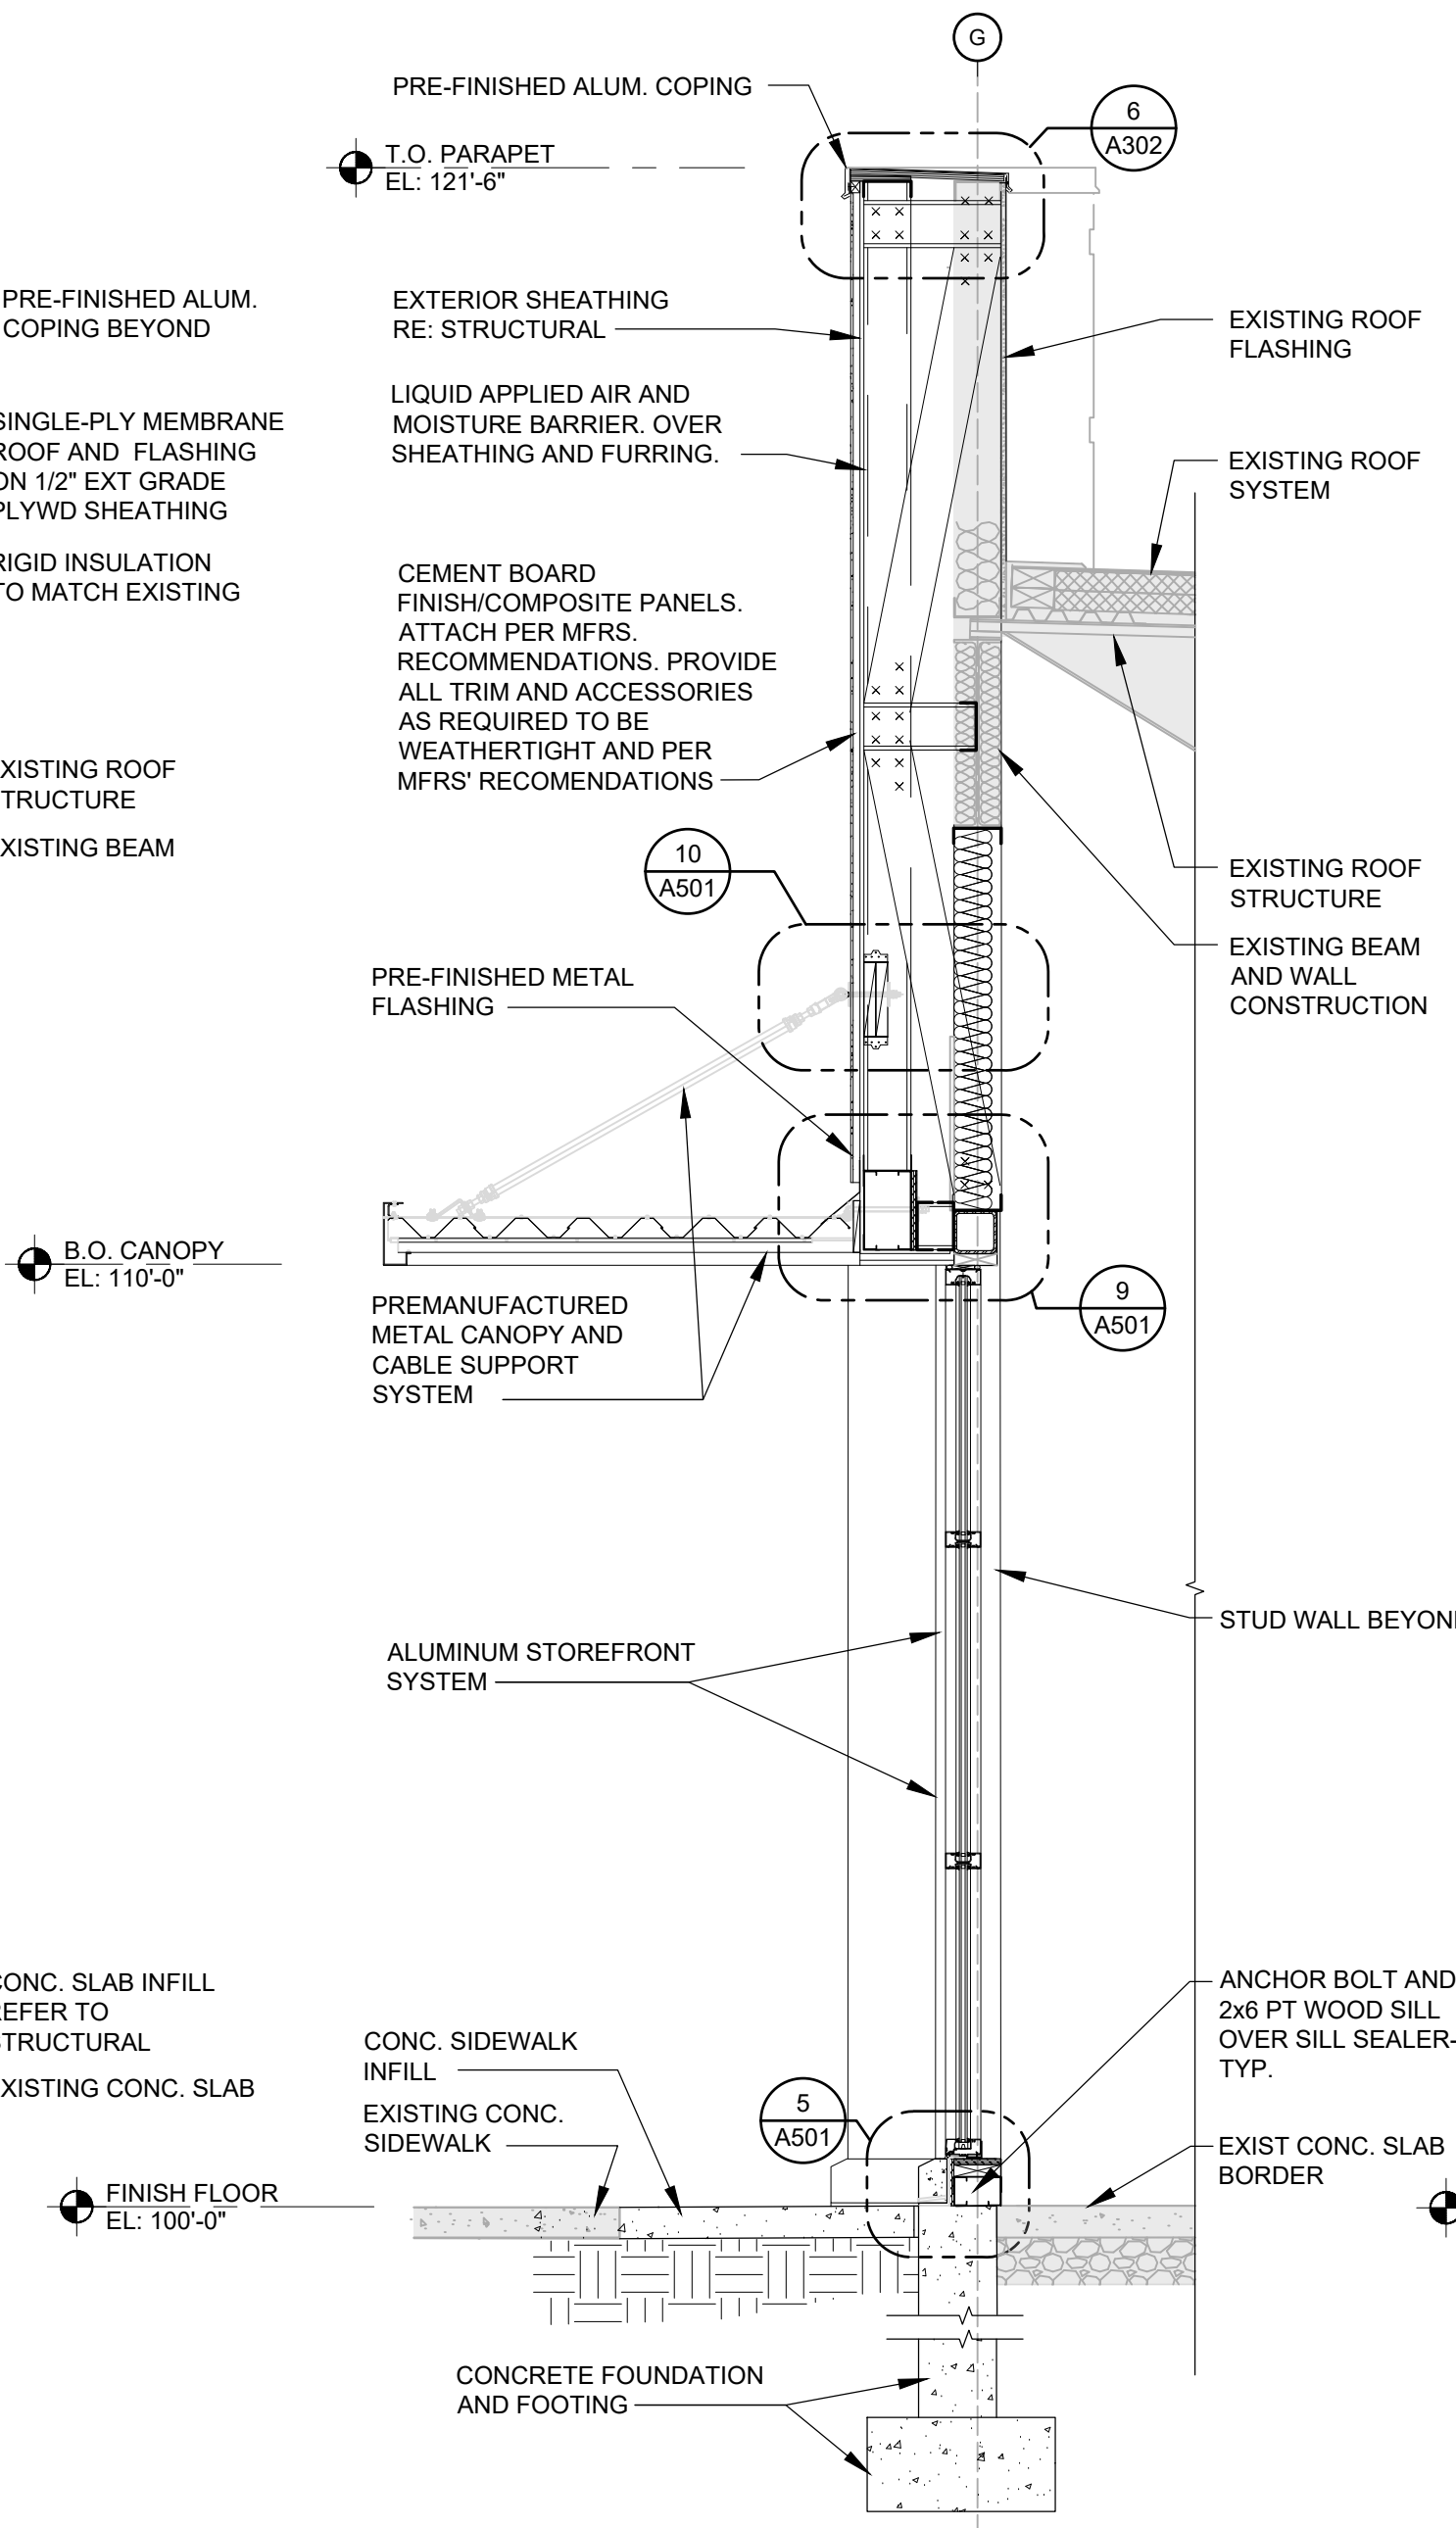

2 STOREFRONT WALL SECTION
SCALE: 1/2" = 1'-0"

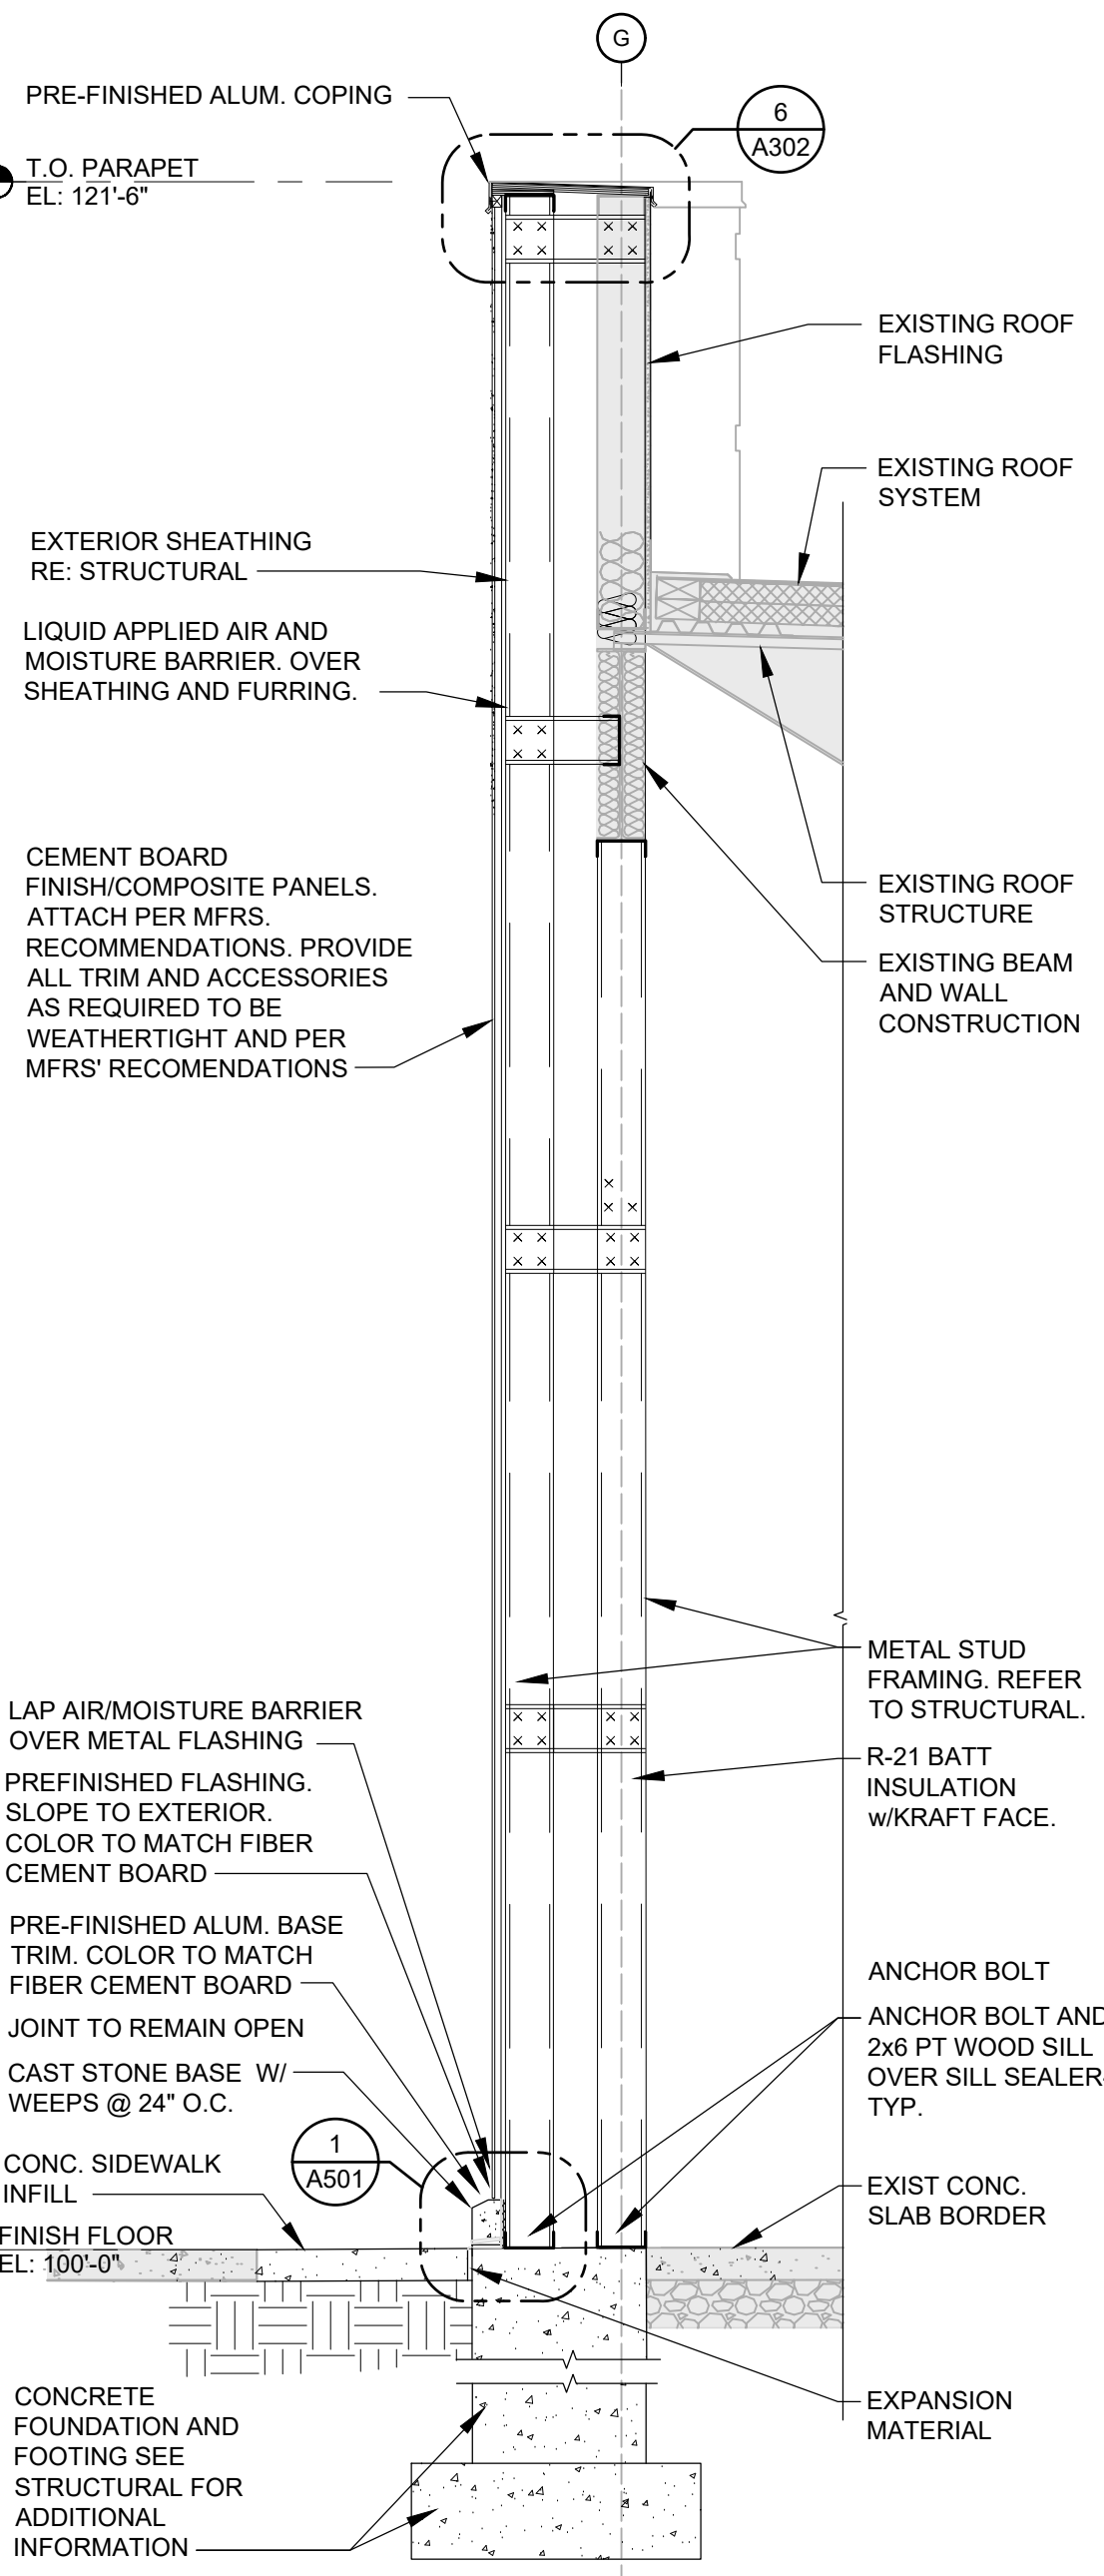

1 BUMP-OUT W/ SIDING WALL SECTION
SCALE: 1/2" = 1'-0"