
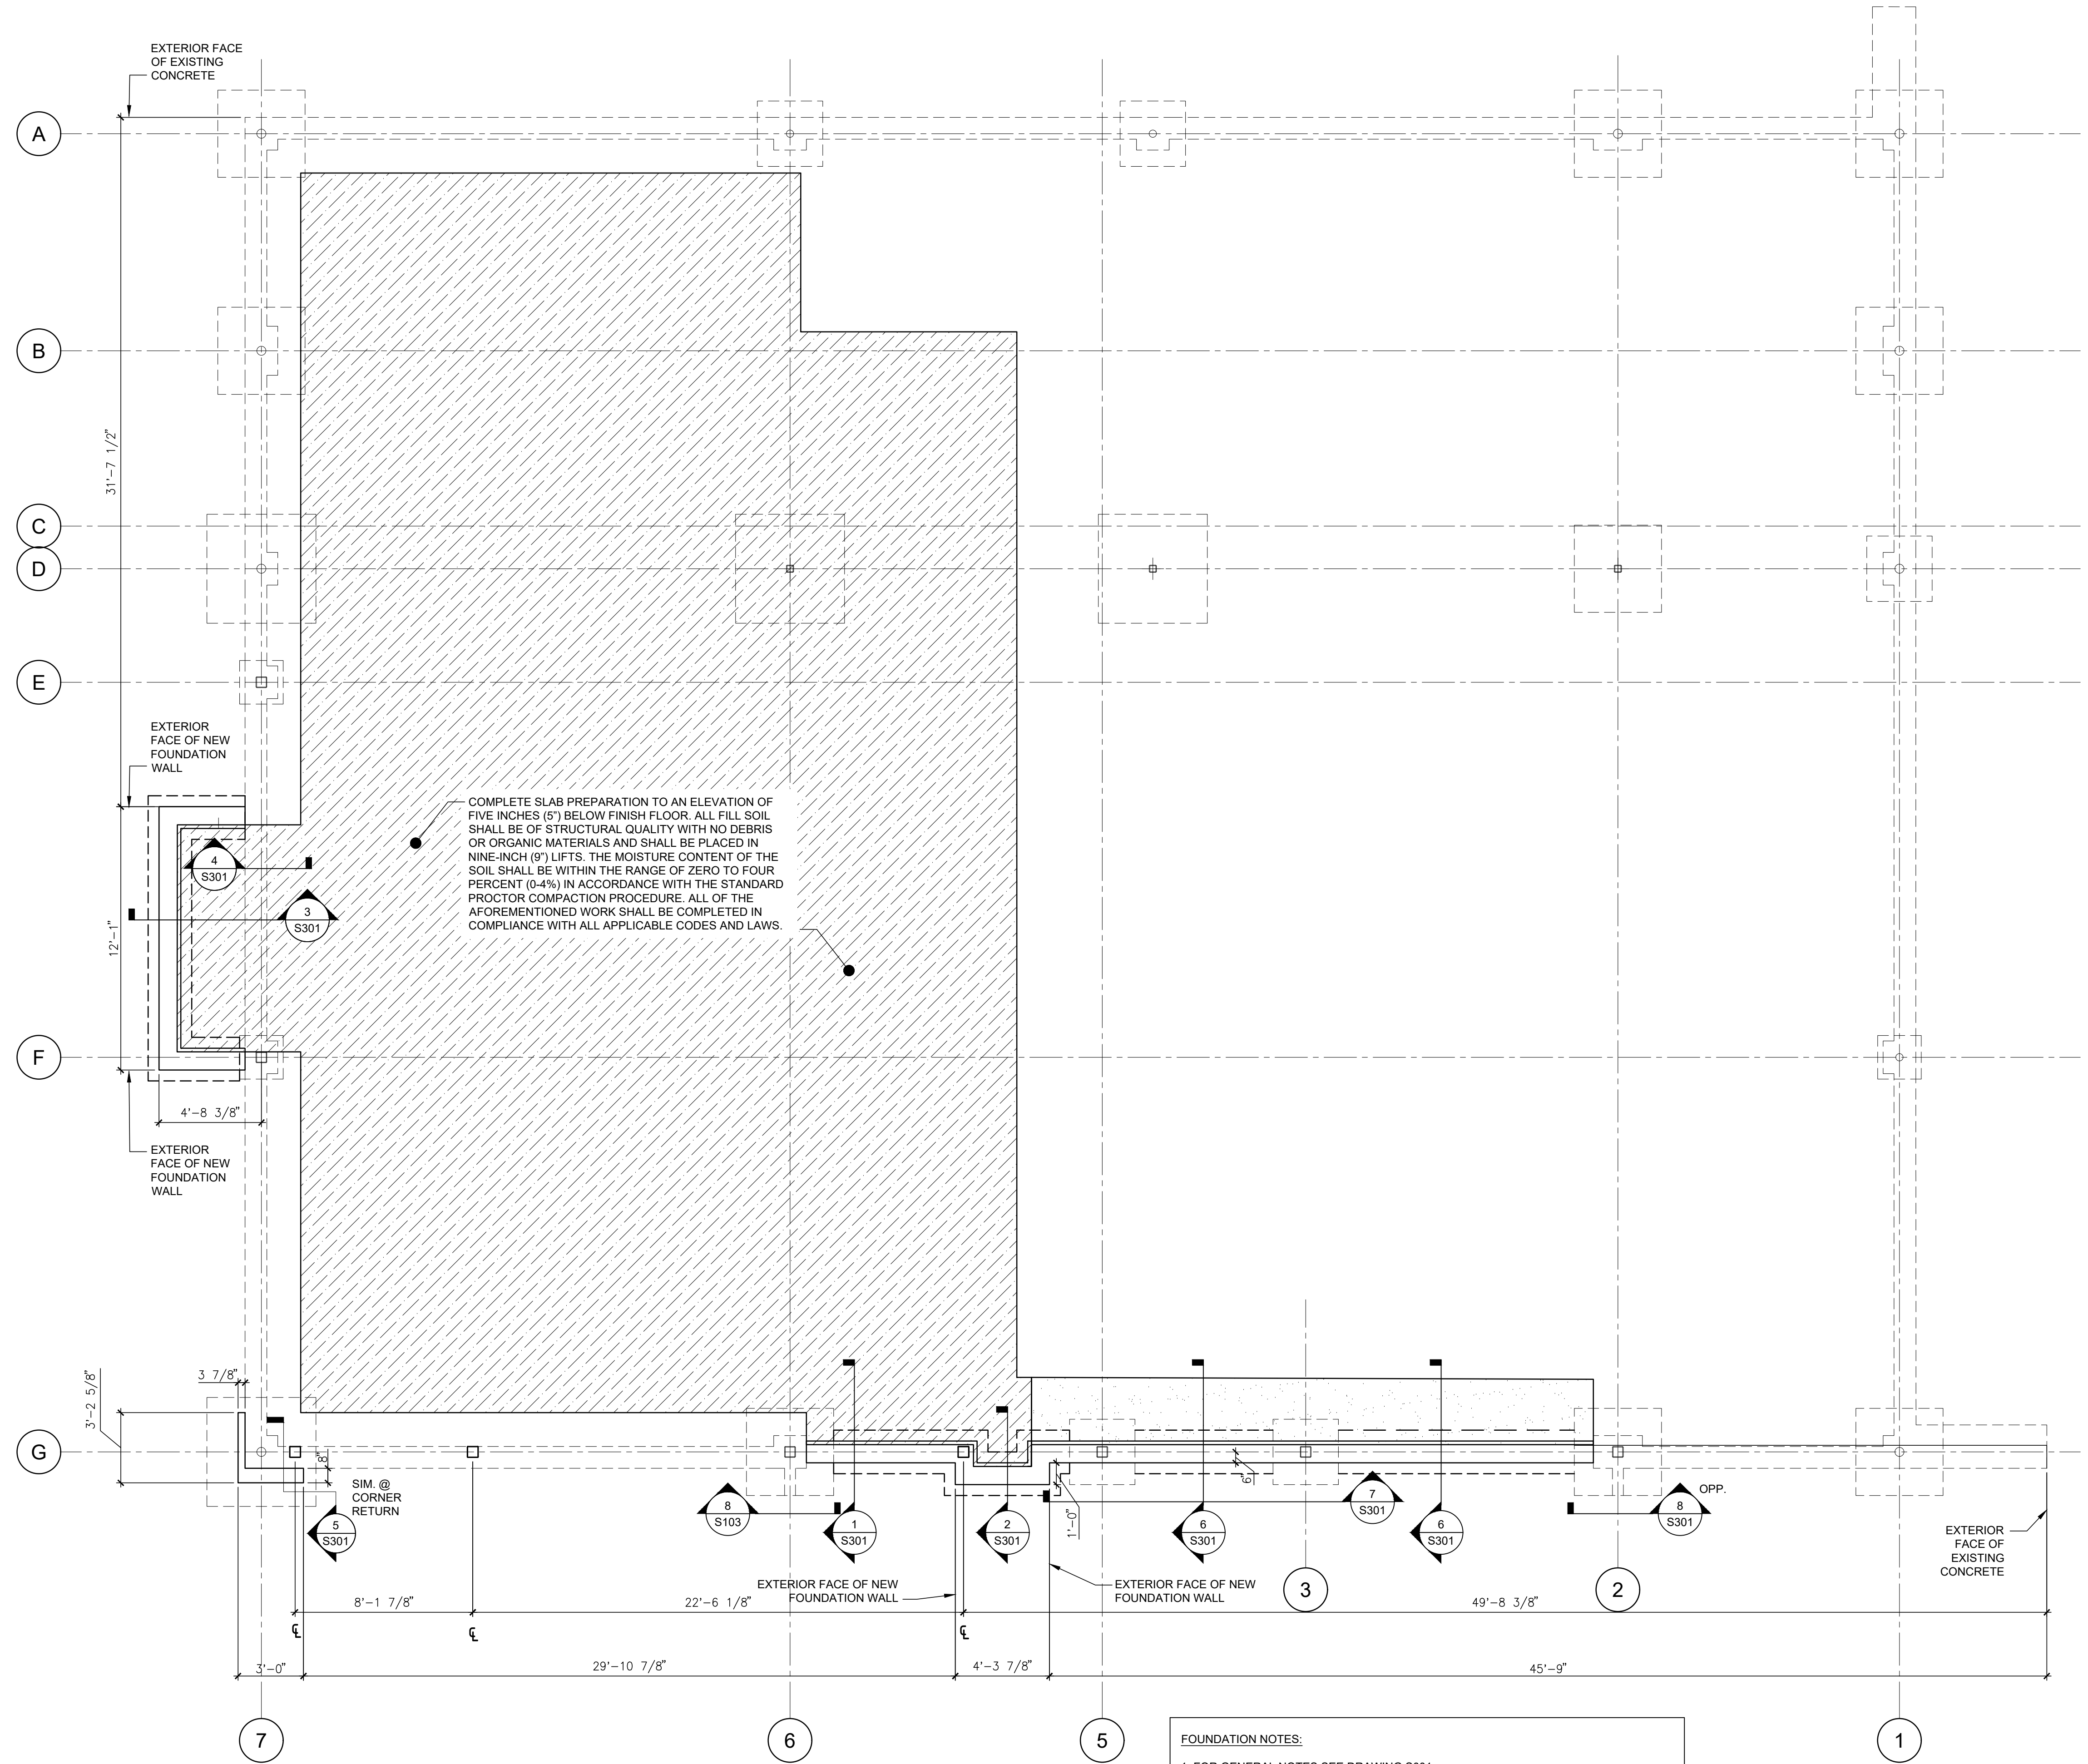


 

1  
S101


# FOUNDATION PLAN

SCALE: 1/4" = 1'-0"

- FOUNDATION NOTES:
1. FOR GENERAL NOTES SEE DRAWING S001.
  2. FOR FOUNDATION DETAILS SEE SHEET S301.
  3. REFERENCE SLAB ELEVATION SHALL BE ELEVATION 0'-0".
  4. COORDINATE EXTENT OF SLAB INFILL WITH SHEET D101.
  5.  NEW 5" SLAB. SEE SUBGRADE PREPARATION NOTE SHEET S001.

## CONSTR. DOC. & REVISIONS

| No. | Description  | Date     |
|-----|--------------|----------|
| 1   | Owner Review | 05/12/20 |
|     |              |          |
|     |              |          |
|     |              |          |
|     |              |          |

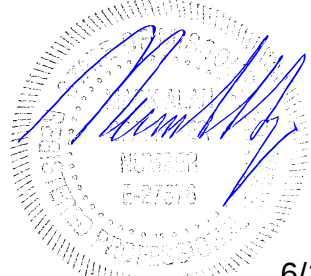  
6/17/20  
MARK A. SPALINGER  
License Number: E-275376  
Expiration Date: 12/31/21

Drawn By/Checked By: BWT/NDM  
Project Number 320488  
Permit Date 06-17-20

## FOUNDATION PLAN

# S101