




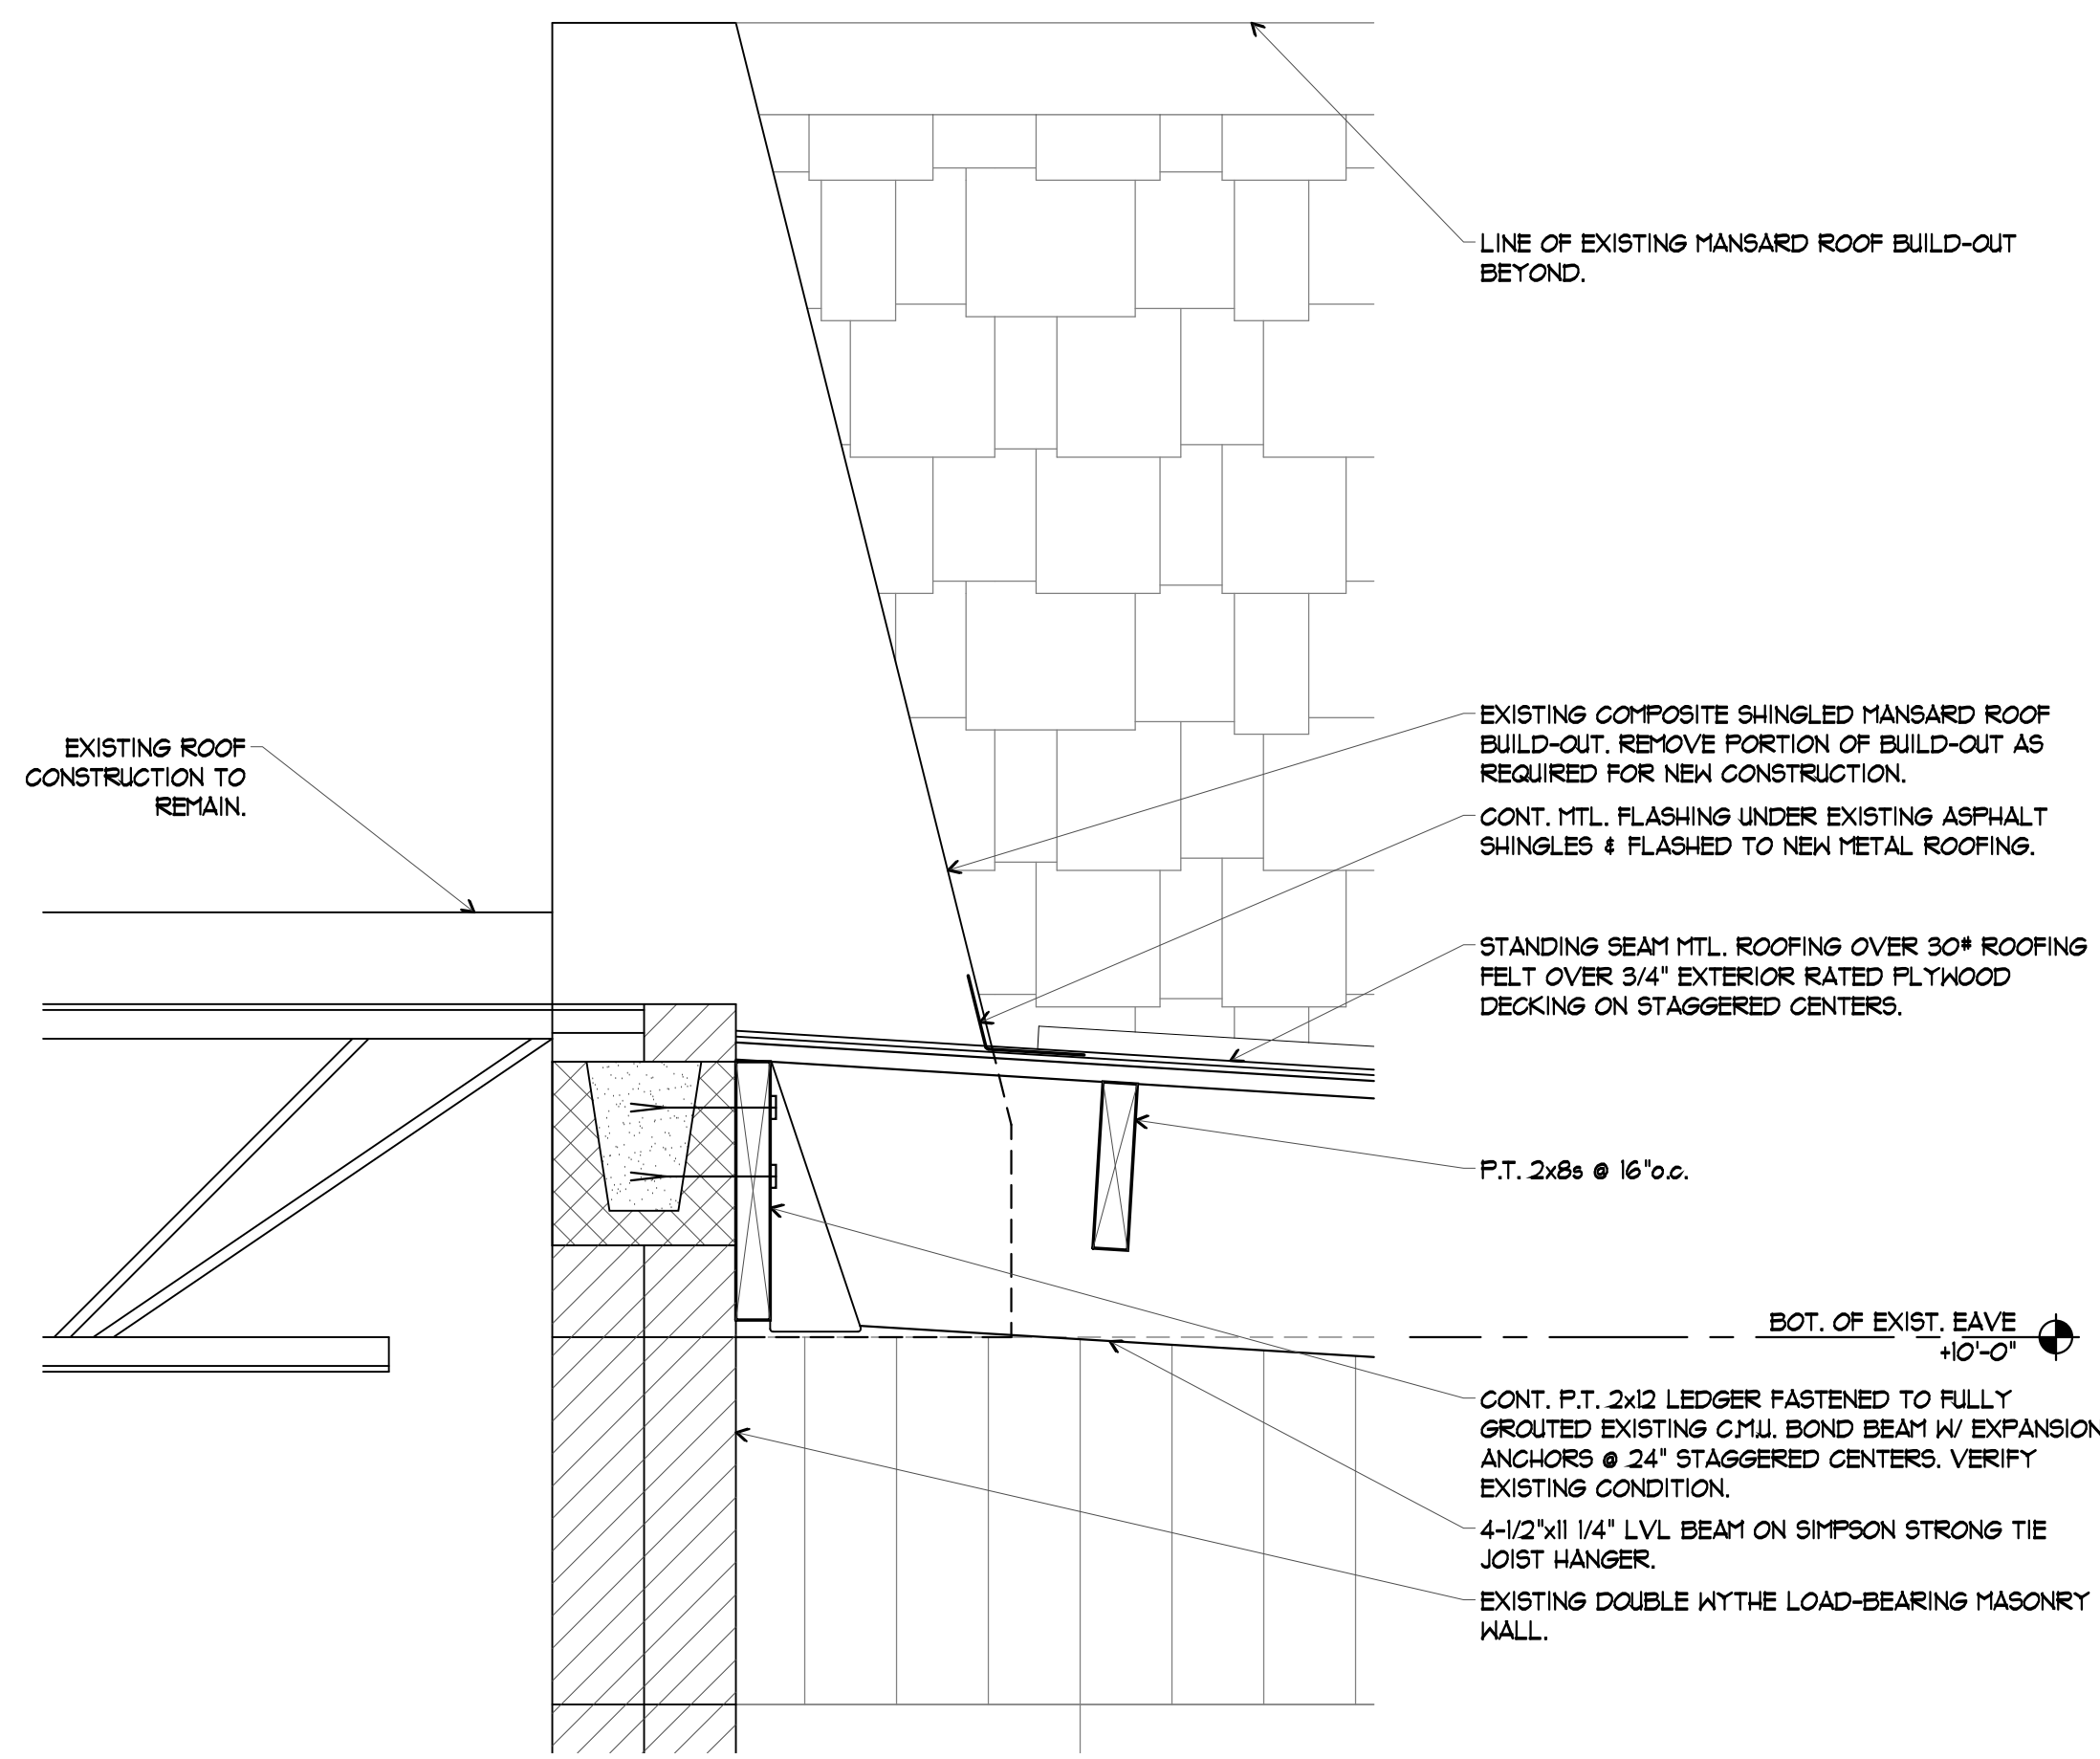


6 SECTION
1/2" = 1'-0"

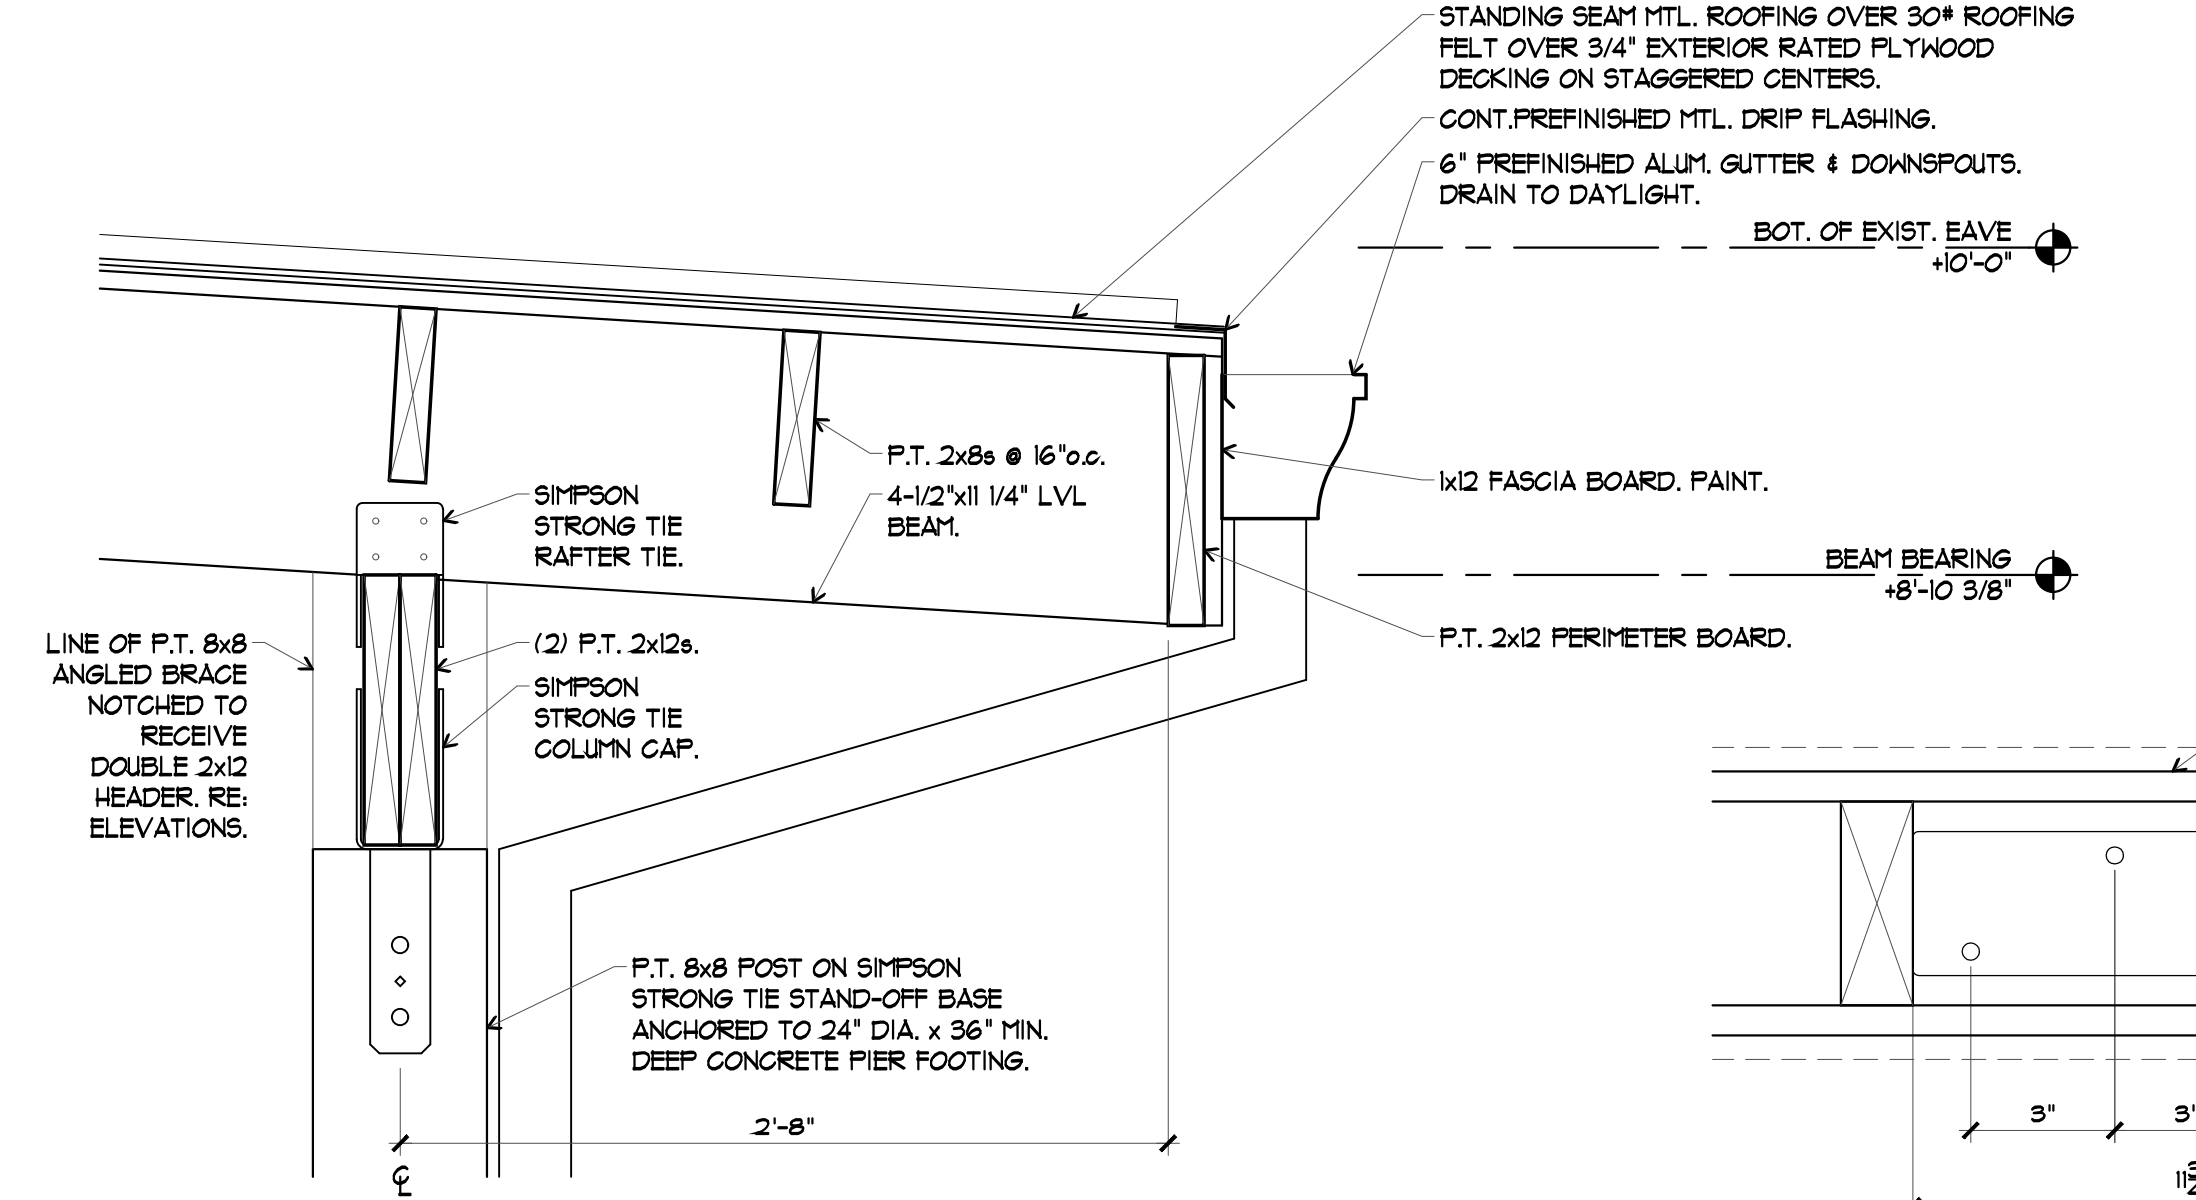


5 SECTION
1/2" = 1'-0"

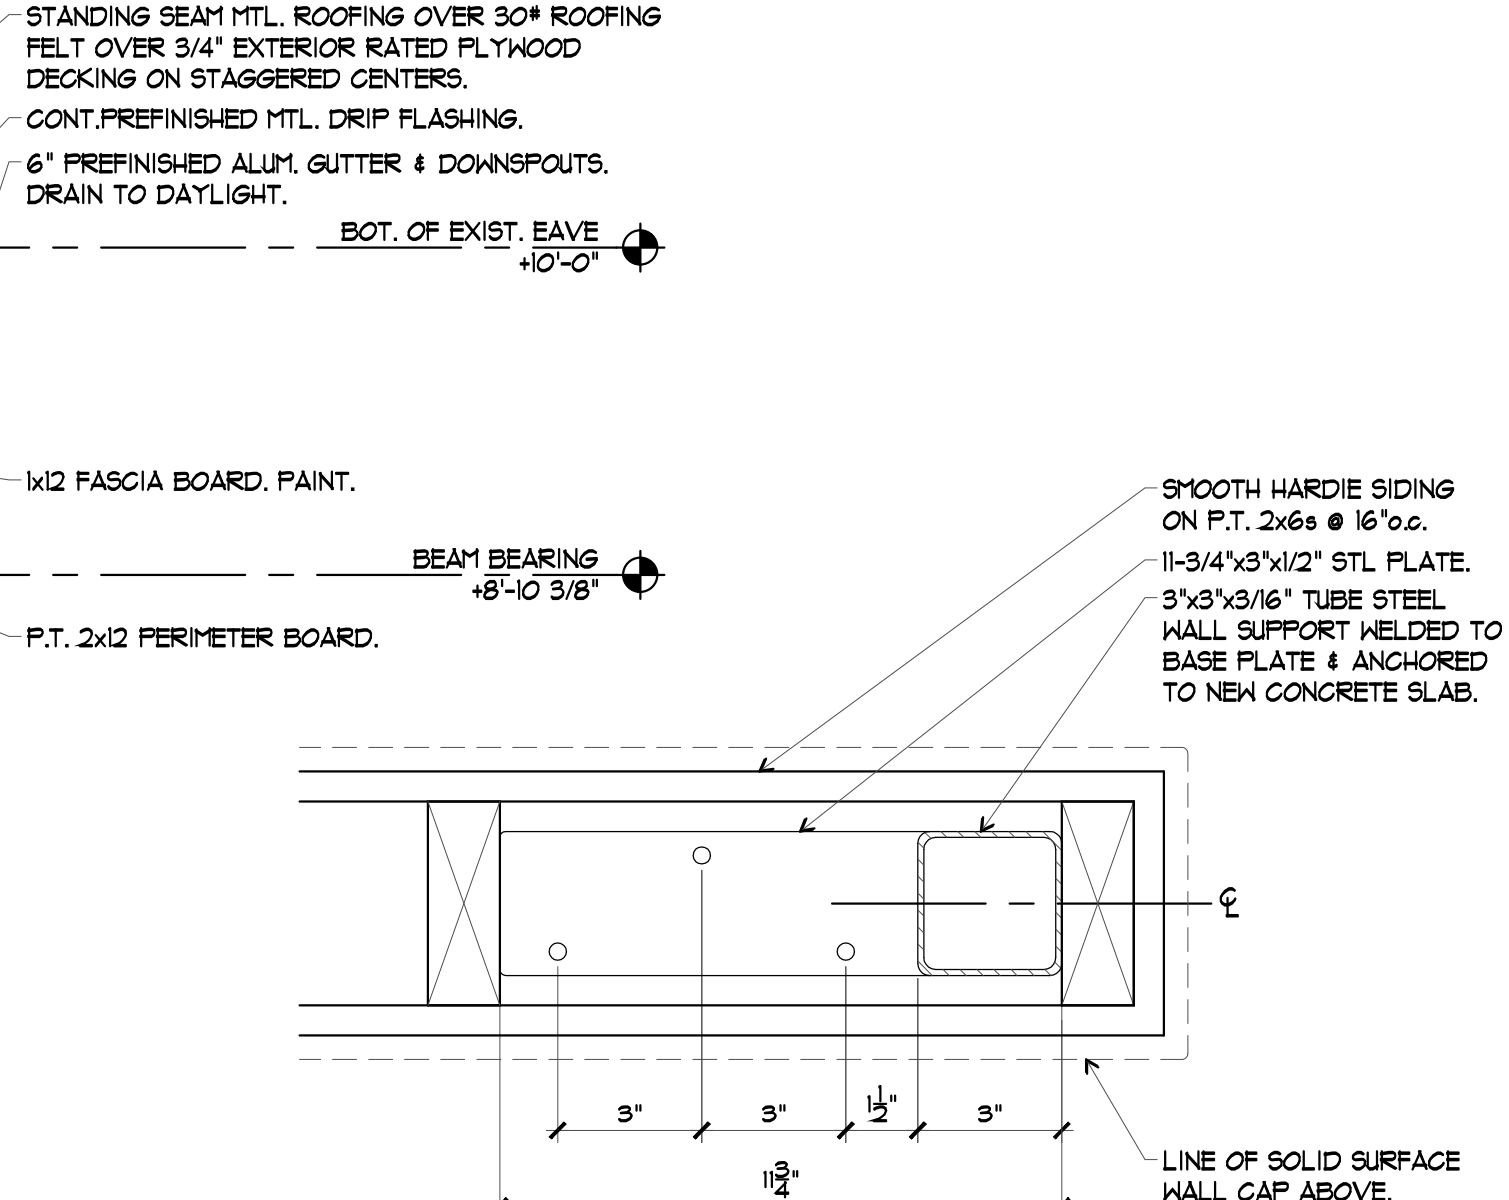


4 WALL STIFFENER DETAIL
3" = 1'-0"

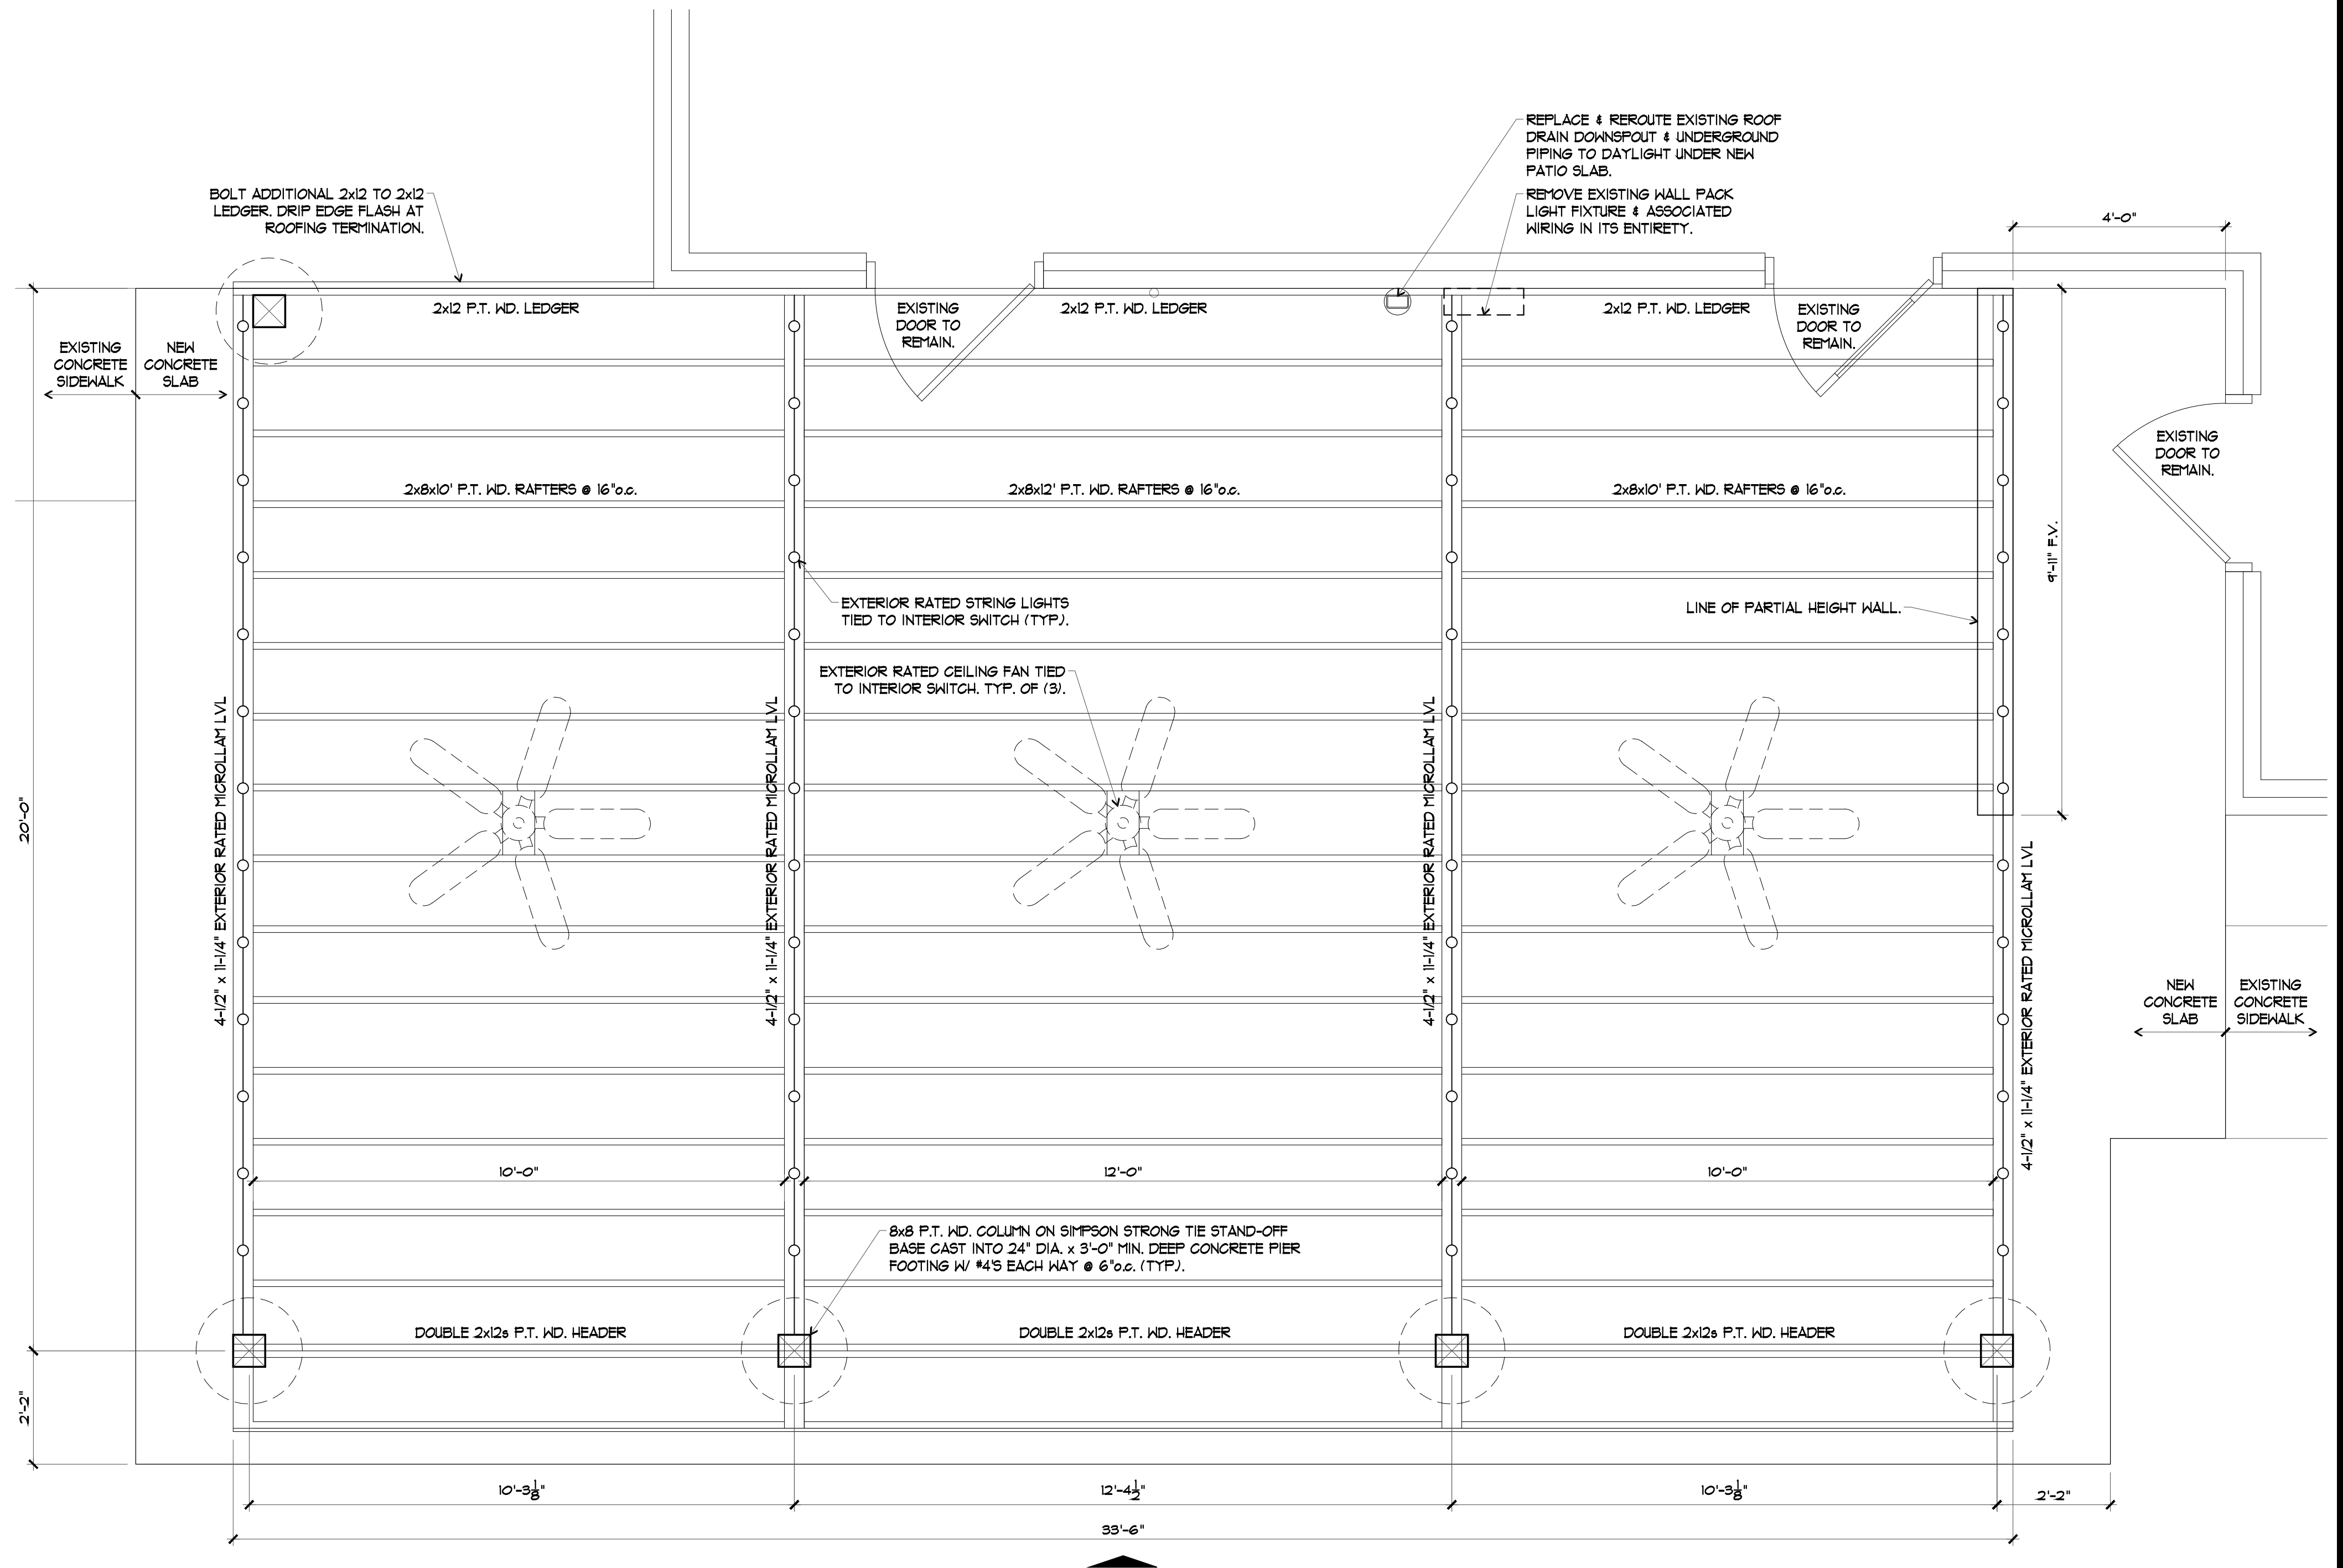


3 FLOOR PLAN / FRAMING PLAN
1/2" = 1'-0"

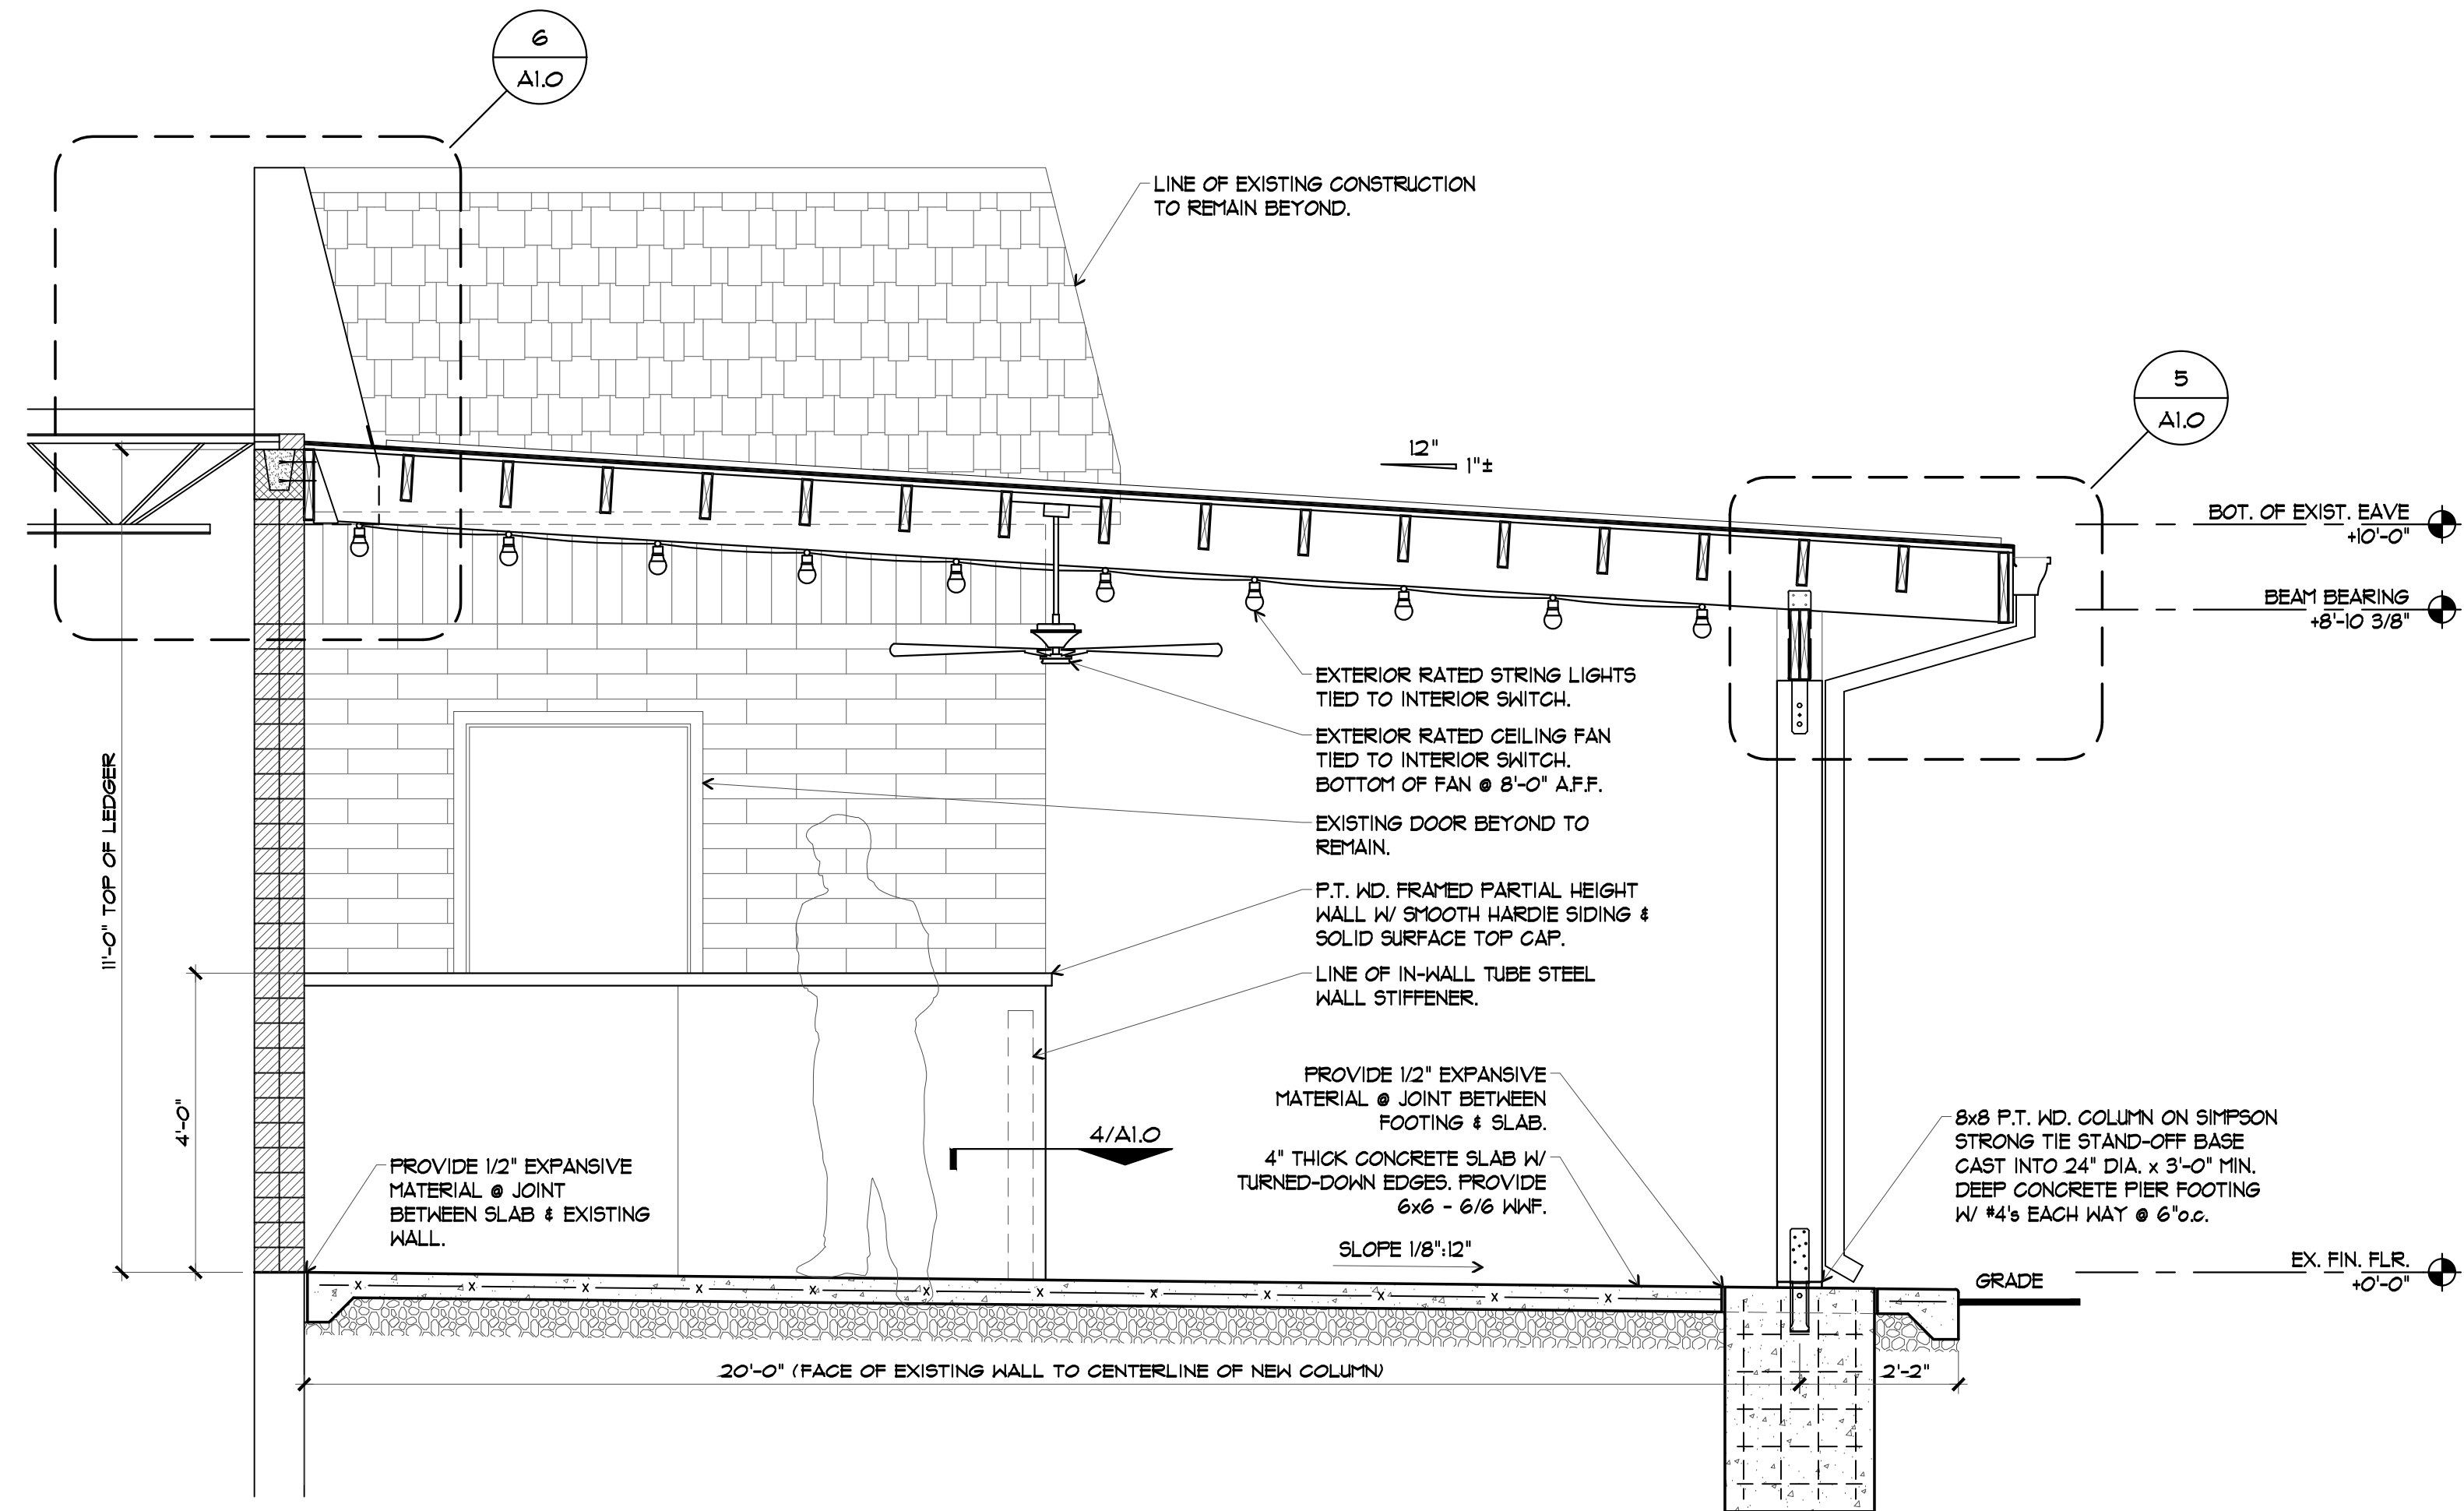

2 SECTION
1/2" = 1'-0"

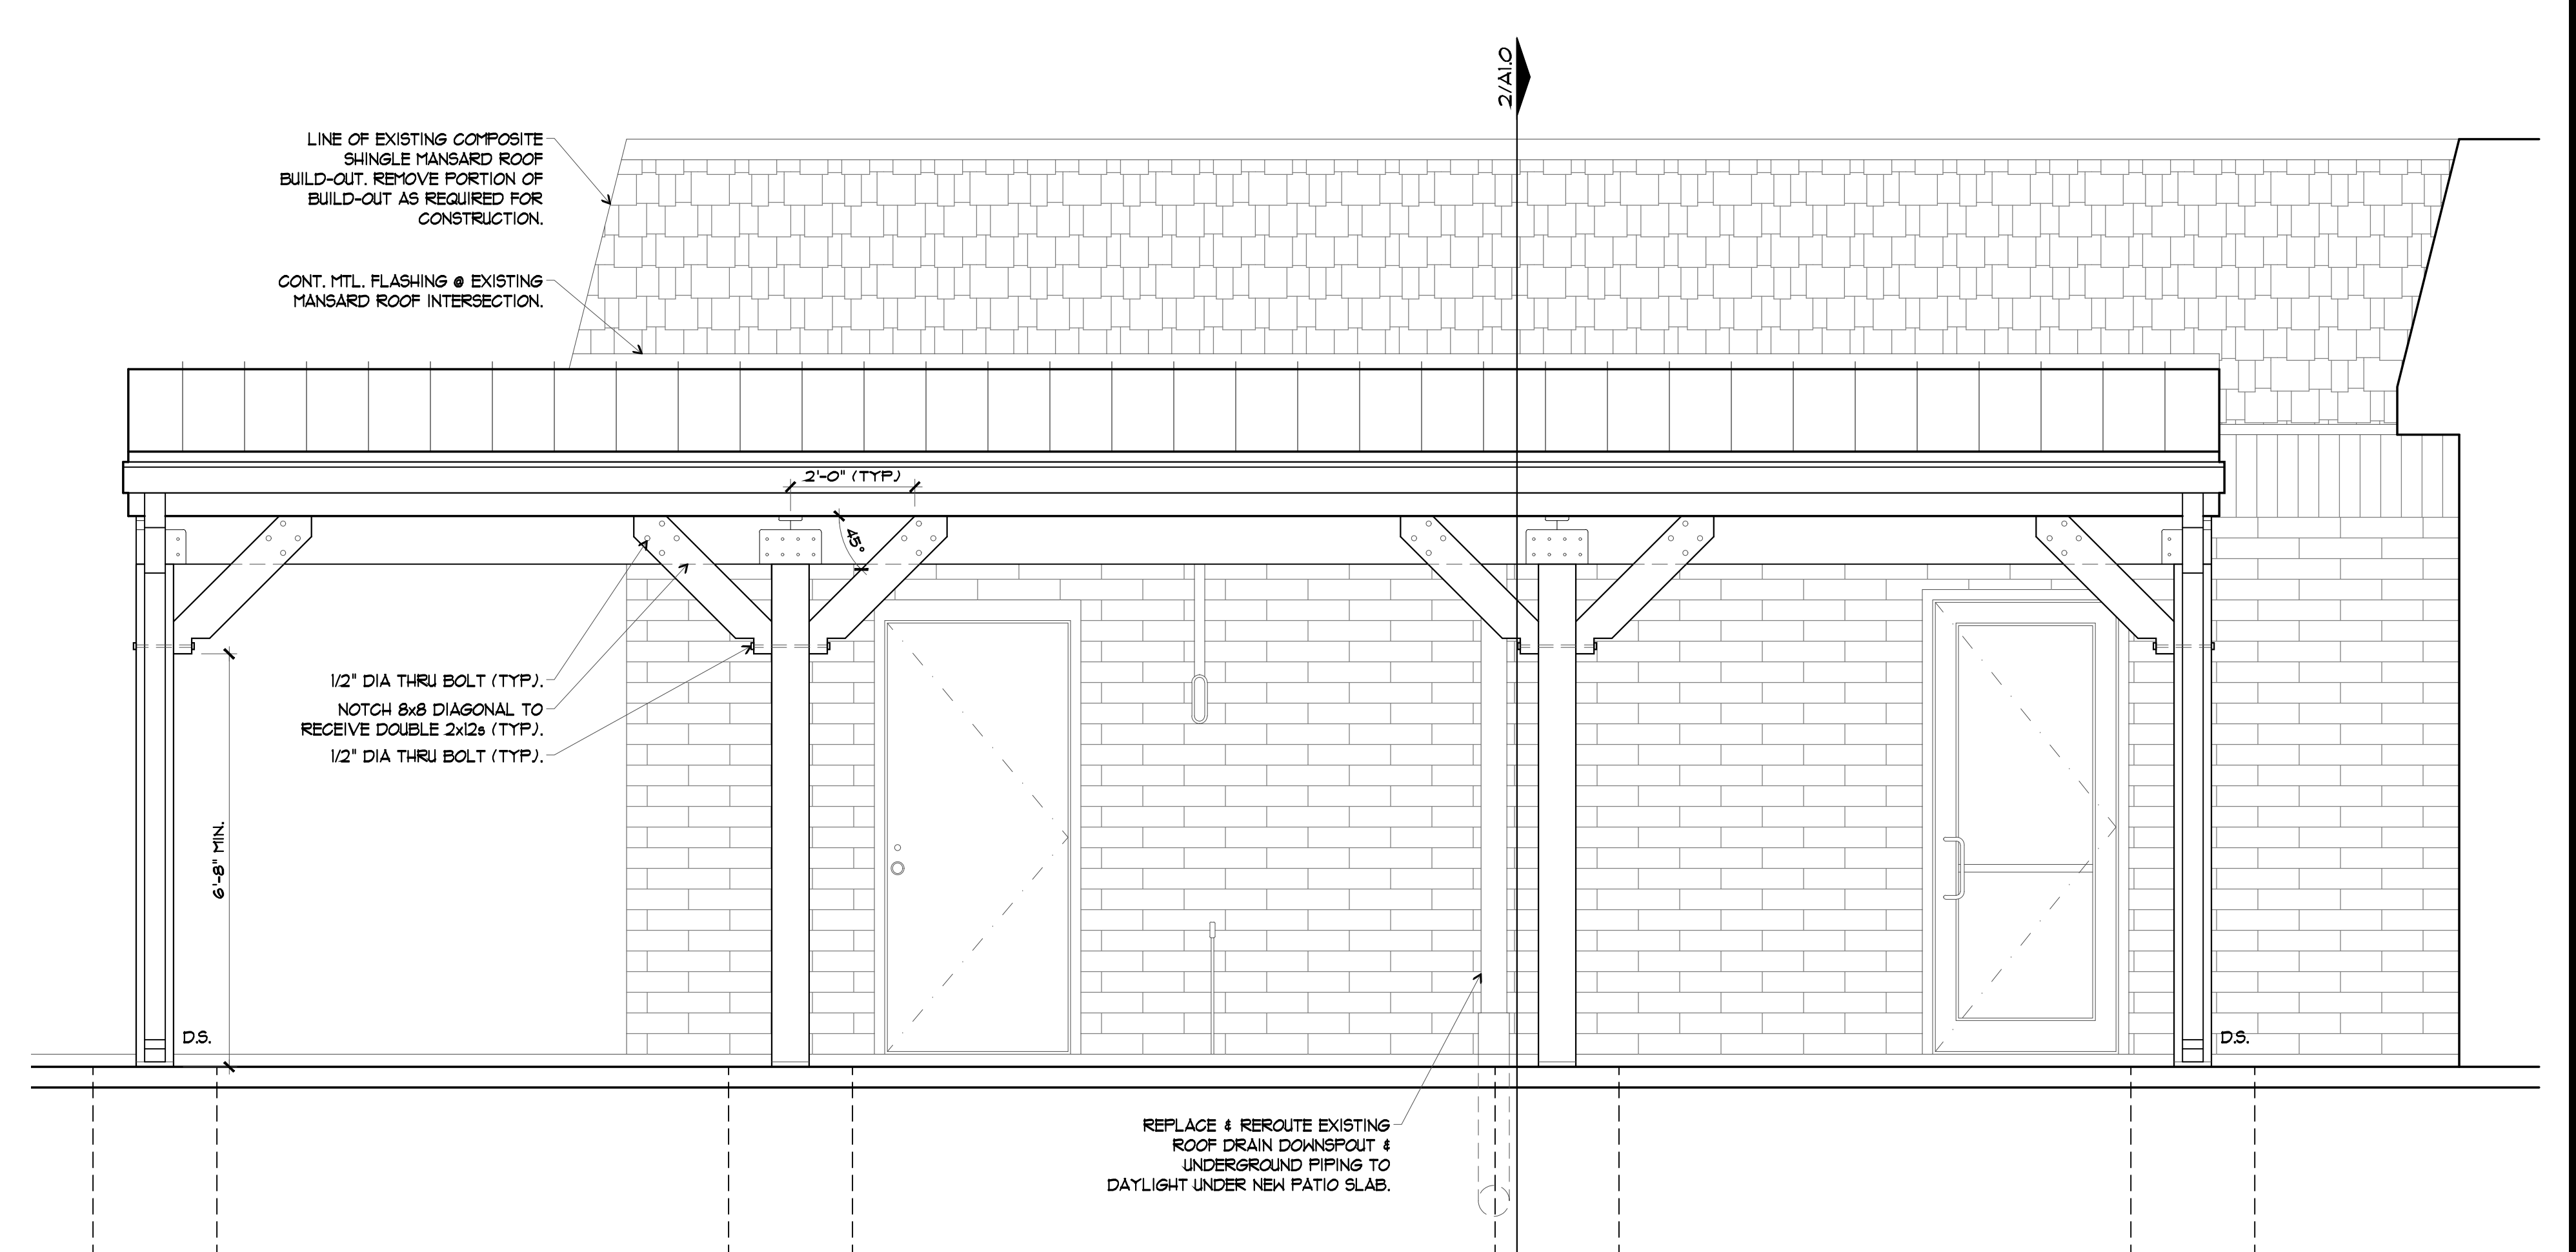

1 SOUTH ELEVATION
1/2" = 1'-0"

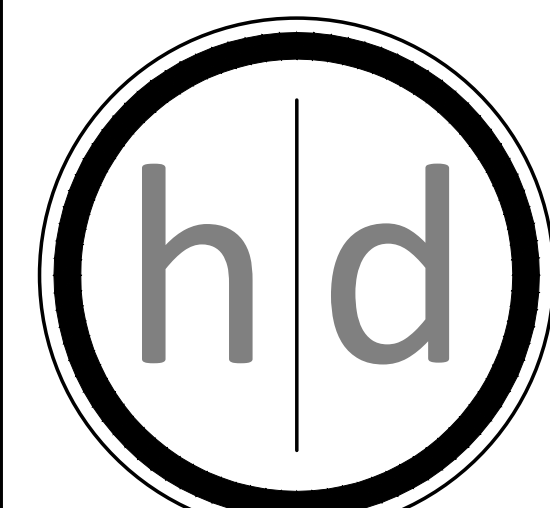

ARCHITECTURE

15225 Broadmoor Street
Overland Park, KS 66223

h|d Architecture, LLC

State Certificate of Authority Number:
A-1234



Name - Gregory D. Highberger
License - Missouri - 007530

A New Patio for:
Lakewood Local Drinks
811 NE Lakewood Blvd.
Lee's Summit, MO 64064

Date 4/23/2020
Job Number 20-020
Drawn By
Checked By

Revisions	Number	Date	Description