


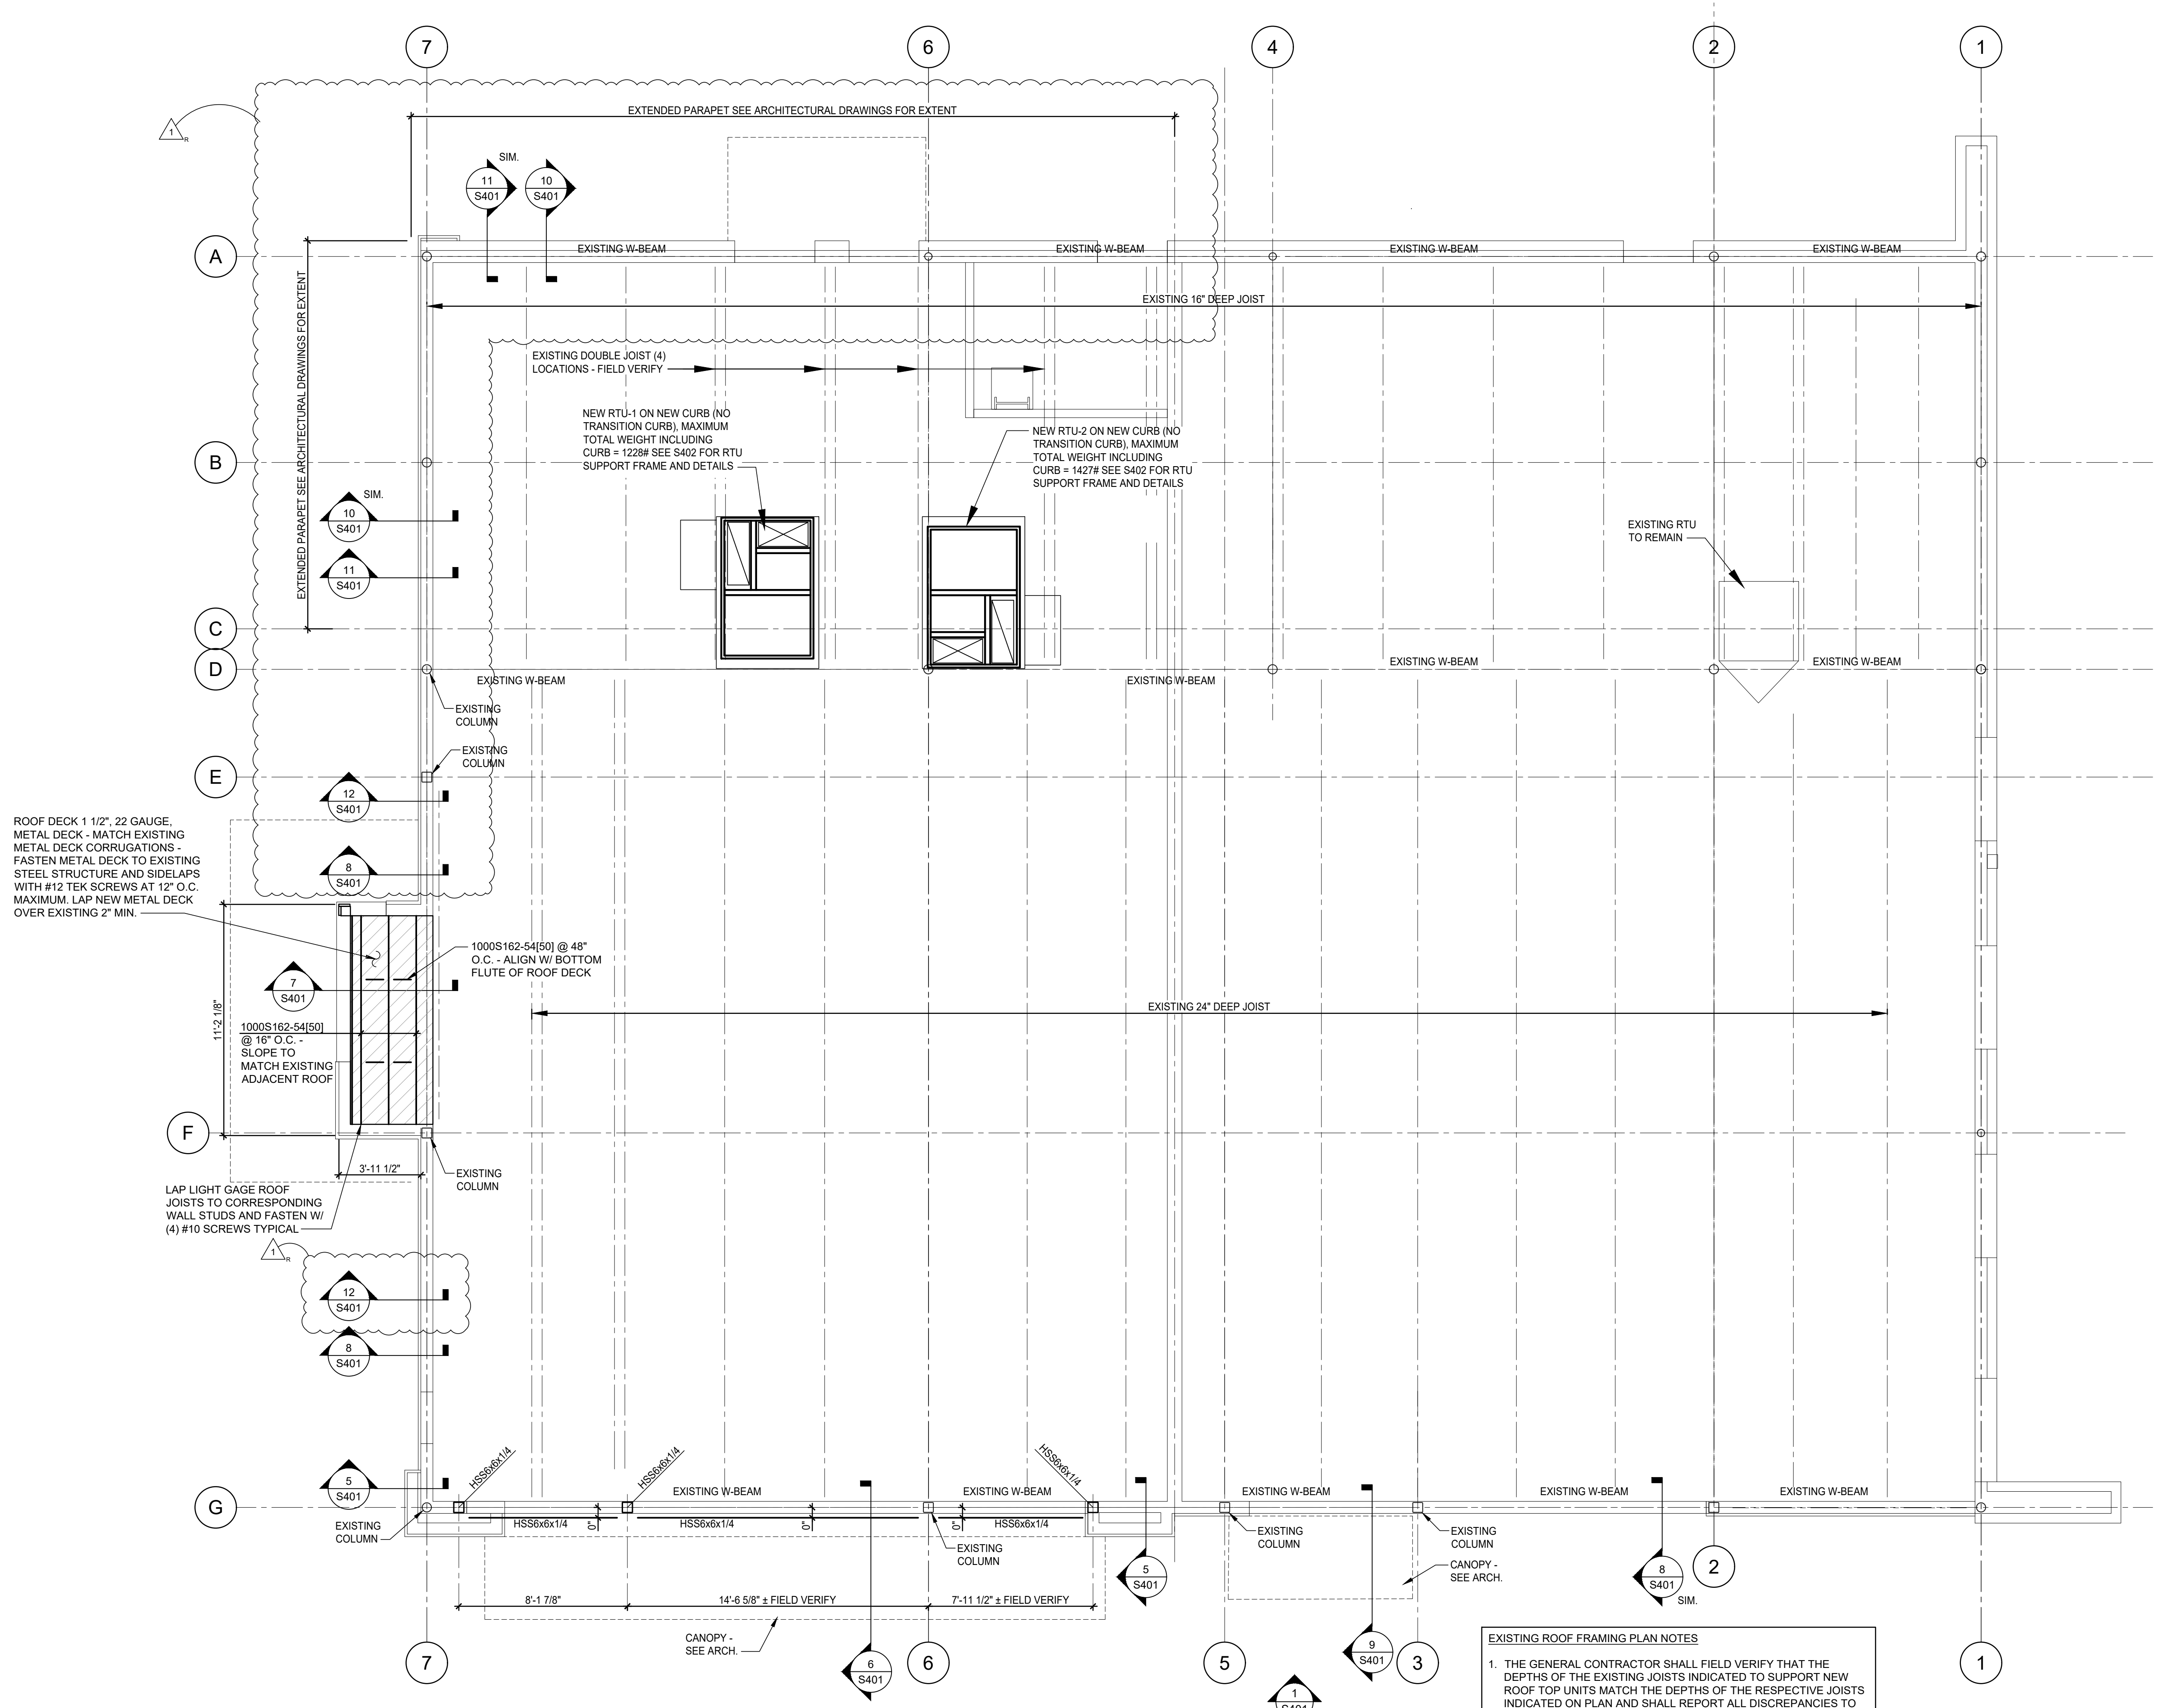

1
S201

ROOF FRAMING PLAN

SCALE: 1/4" = 1'-0"

- EXISTING ROOF FRAMING PLAN NOTES**
1. THE GENERAL CONTRACTOR SHALL FIELD VERIFY THAT THE DEPTHS OF THE EXISTING JOISTS INDICATED TO SUPPORT NEW ROOF TOP UNITS MATCH THE DEPTHS OF THE RESPECTIVE JOISTS INDICATED ON PLAN AND SHALL REPORT ALL DISCREPANCIES TO THE ENGINEER OF RECORD PRIOR TO INSTALLING THE ROOF TOP UNITS.
 2. PLACE NEW UNITS WHERE SHOWN ON PLAN.
 3. ALL ROOF DECK PENETRATIONS WITH DIMENSIONS LESS THAN 13" SHALL BE REINFORCED WITH GAGE SHEET METAL IN ACCORDANCE WITH THE STEEL DECK INSTITUTE RECOMMENDATIONS.

CONSTR. DOC. & REVISIONS

No.	Description	Date
1	Owner Review Code Comments	05/12/20 6/30/20

CASCO DIVERSIFIED CORPORATION
ENGINEERING
CERTIFICATE OF AUTHORITY
#000613 12/31/20



MARK A. SPALINGER
License Number: E-27576
Expiration Date: 12/31/21

Drawn By/Checked By: BWT/NDM

Project Number 320488

Permit Date 06-17-20

ROOF FRAMING PLAN

S201