
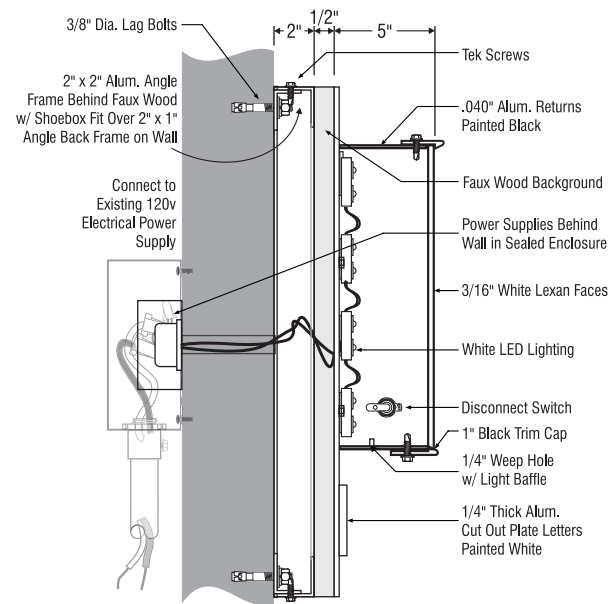



S/F ILLUMINATED WALL SIGN
SCALE 3/4"=1'-0"

72.0 square feet

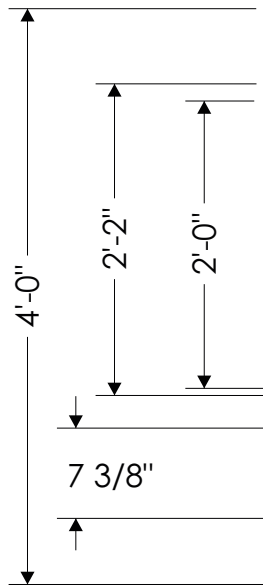


FAUX WOOD BACKER SIDE VIEW DETAILS

NOTE: To Be Fabricated to UL Standards. Use Only UL Approved Jumper Connectors & Wire Nuts.

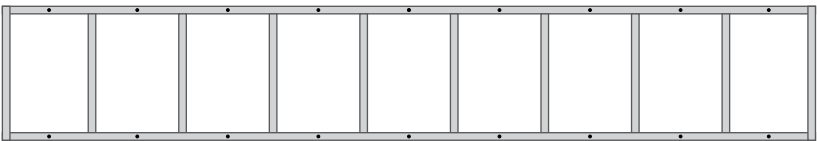

2"x2" Angle Frame Behind Faux Wood Backers to Match Akzo SIGN 30065

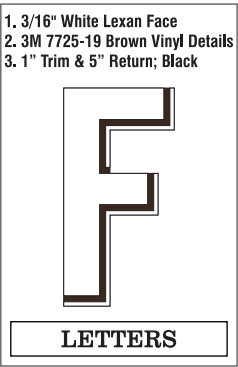

- Letter/Logo Details (Vinyl) 3M 7725-19 Opaque Brown
- Letter/Logo Trimcap 1" Black Jewelite
- FCO Letters (1/4" Alum.) Painted White
- Letter/Logo Faces (Lexan) 3/16" Thk. White Lexan
- Letter/Logo Returns (Paint) Black

excel
LIGHTING & SIGNS
1100 McALPINE AVE KANSAS CITY, KS 66105
Ph: 913.492.4000 Fax: 913.800.8199
excelkc.com

CLIENT:
FIRST WATCH
ADDRESS:

TICKET NO.:	DRAWING NO.:	DATE:
246965	20-013	02.06.20
PROJECT MANAGER:	DESIGNER:	
DUSTAN FANKHAUSER	DF	
ELECTRONIC FILE NAME:		
REVIEWED BY:	DATE:	

DATE:	REVISIONS:


CLIENT SIGNATURE & APPROVAL DATE:

excel
LIGHTING & SIGNS

THIS DESIGN IS THE SOLE PROPERTY OF EXCEL LIGHTING AND CAN NOT BE USED IN WHOLE OR PART WITHOUT WRITTEN CONSENT

PROPOSED SIGNAGE
SCALE: 1/8" = 1'-0"

1400 square feet of building facade

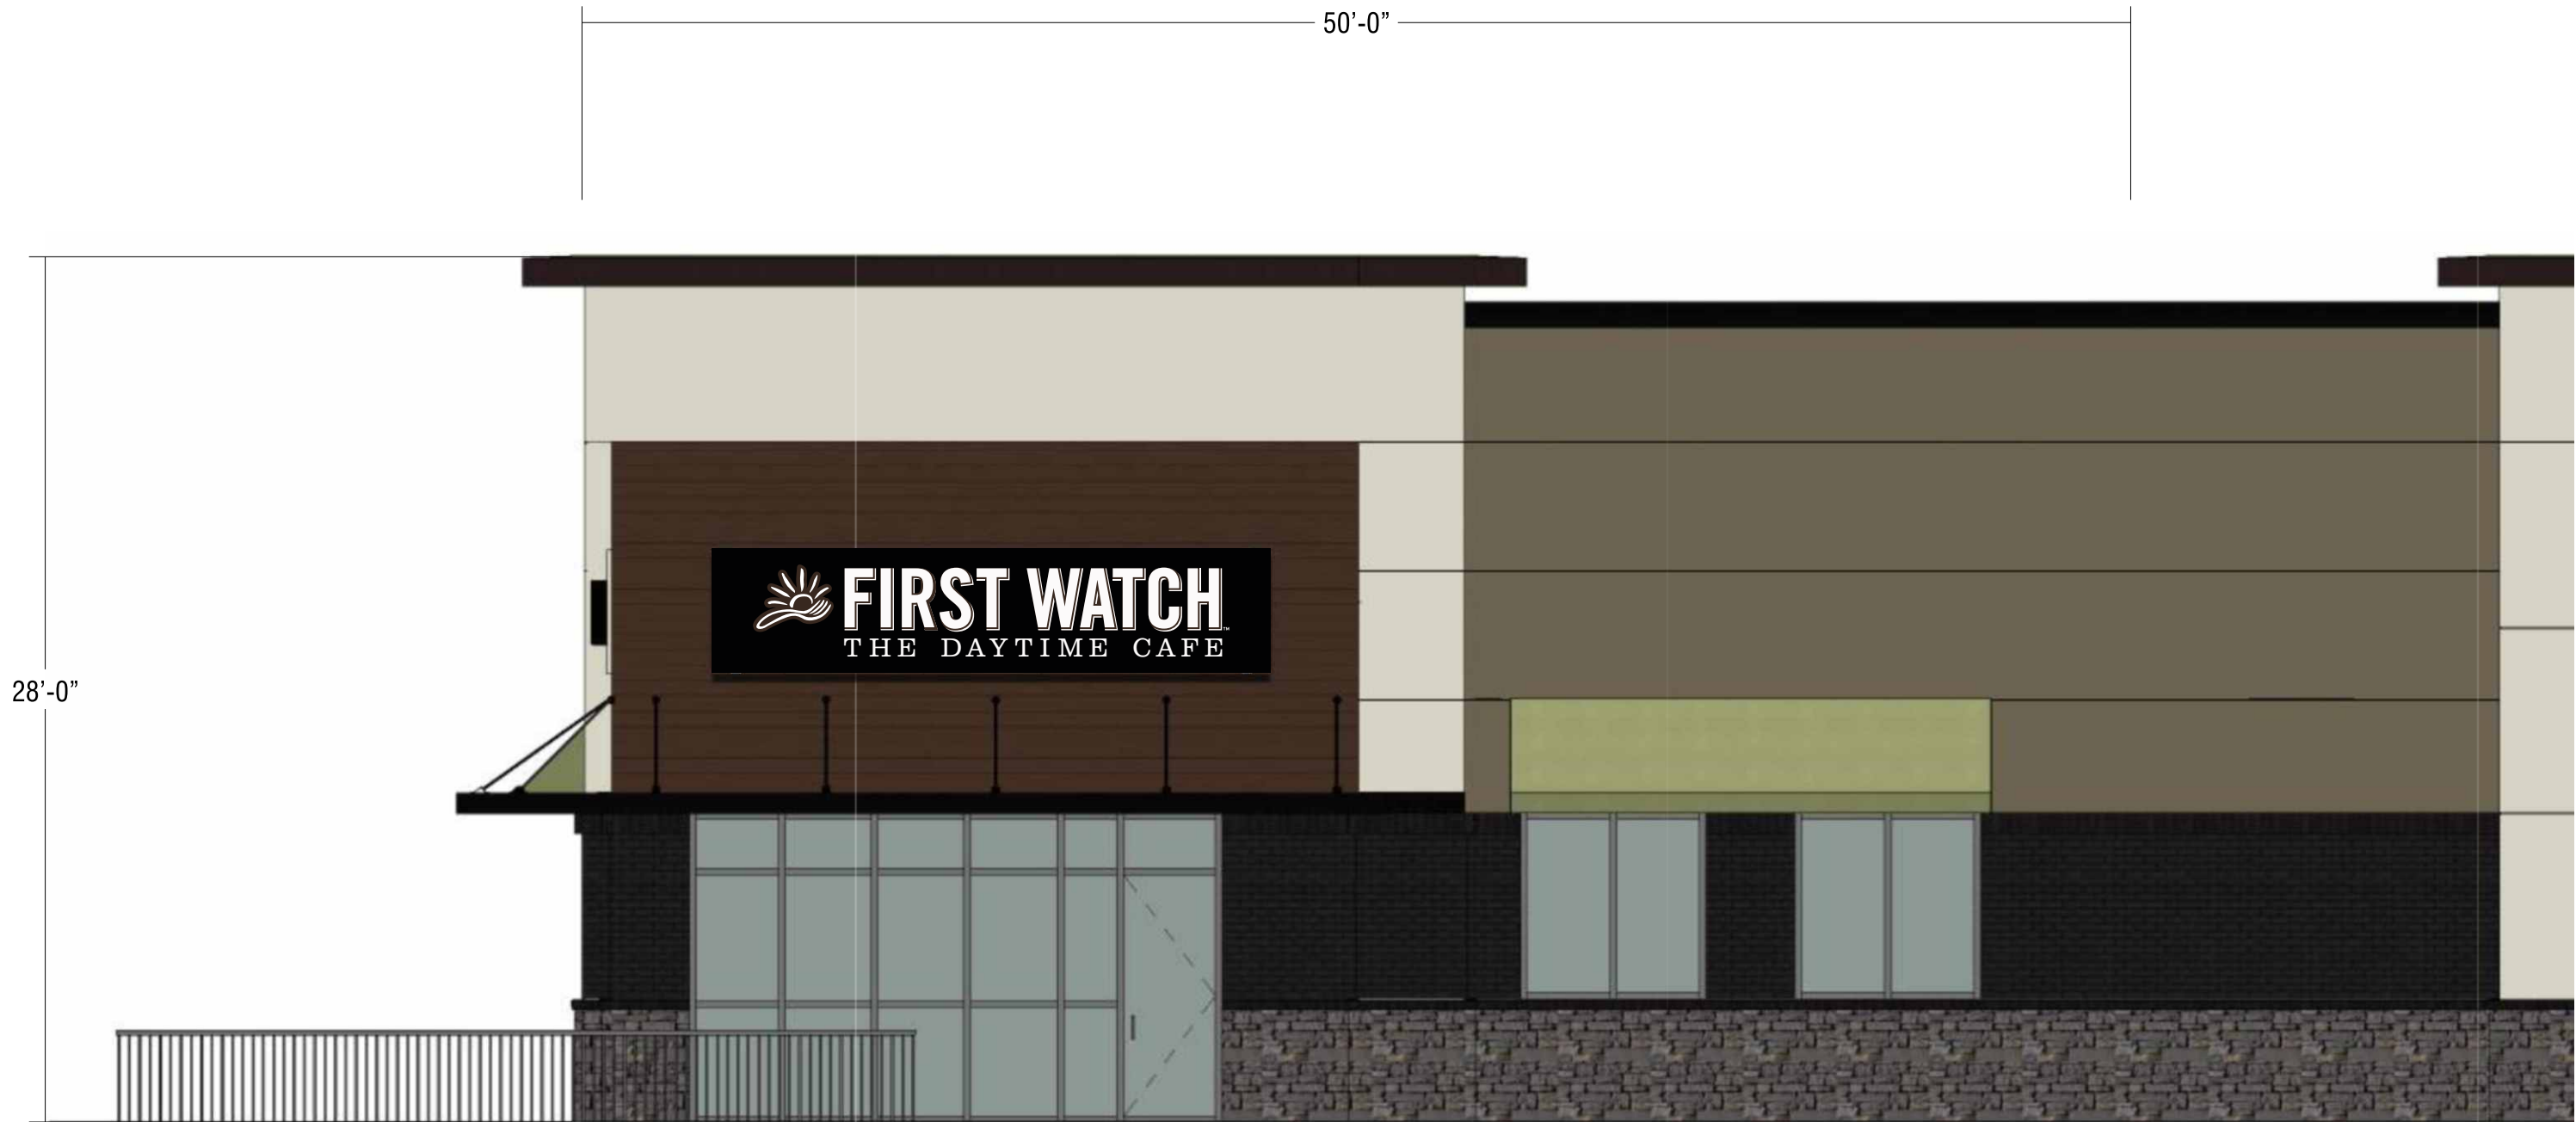

EAST ELEVATION



1100 McALPINE AVE KANSAS CITY, KS 66105
Ph: 913.492.4000 Fax: 913.800.8199
excelkc.com

CLIENT:
FIRST WATCH
ADDRESS:

TICKET NO.:	DRAWING NO.:	DATE:
246965	20-013	02.06.20
PROJECT MANAGER:	DESIGNER:	
DUSTAN FANKHAUSER	DF	
ELECTRONIC FILE NAME:		
REVIEWED BY:	DATE:	

DATE:	REVISIONS:

CLIENT SIGNATURE & APPROVAL DATE:



THIS DESIGN IS THE SOLE PROPERTY OF EXCEL LIGHTING AND CAN NOT BE USED IN WHOLE OR PART WITHOUT WRITTEN CONSENT

PROPOSED SIGNAGE
SCALE: 1/8" = 1'-0"

2072 square feet of building facade



SOUTH ELEVATION



1100 McALPINE AVE KANSAS CITY, KS 66105
Ph: 913.492.4000 Fax: 913.800.8199
excelkc.com

CLIENT:
FIRST WATCH
ADDRESS:

TICKET NO.:	DRAWING NO.:	DATE:
246965	20-013	02.06.20
PROJECT MANAGER:	DESIGNER:	
DUSTAN FANKHAUSER	DF	
ELECTRONIC FILE NAME:		
REVIEWED BY:	DATE:	

DATE:	REVISIONS:

CLIENT SIGNATURE & APPROVAL DATE:



THIS DESIGN IS THE SOLE PROPERTY OF EXCEL LIGHTING AND CAN NOT BE USED IN WHOLE OR PART WITHOUT WRITTEN CONSENT