


7/29/2020

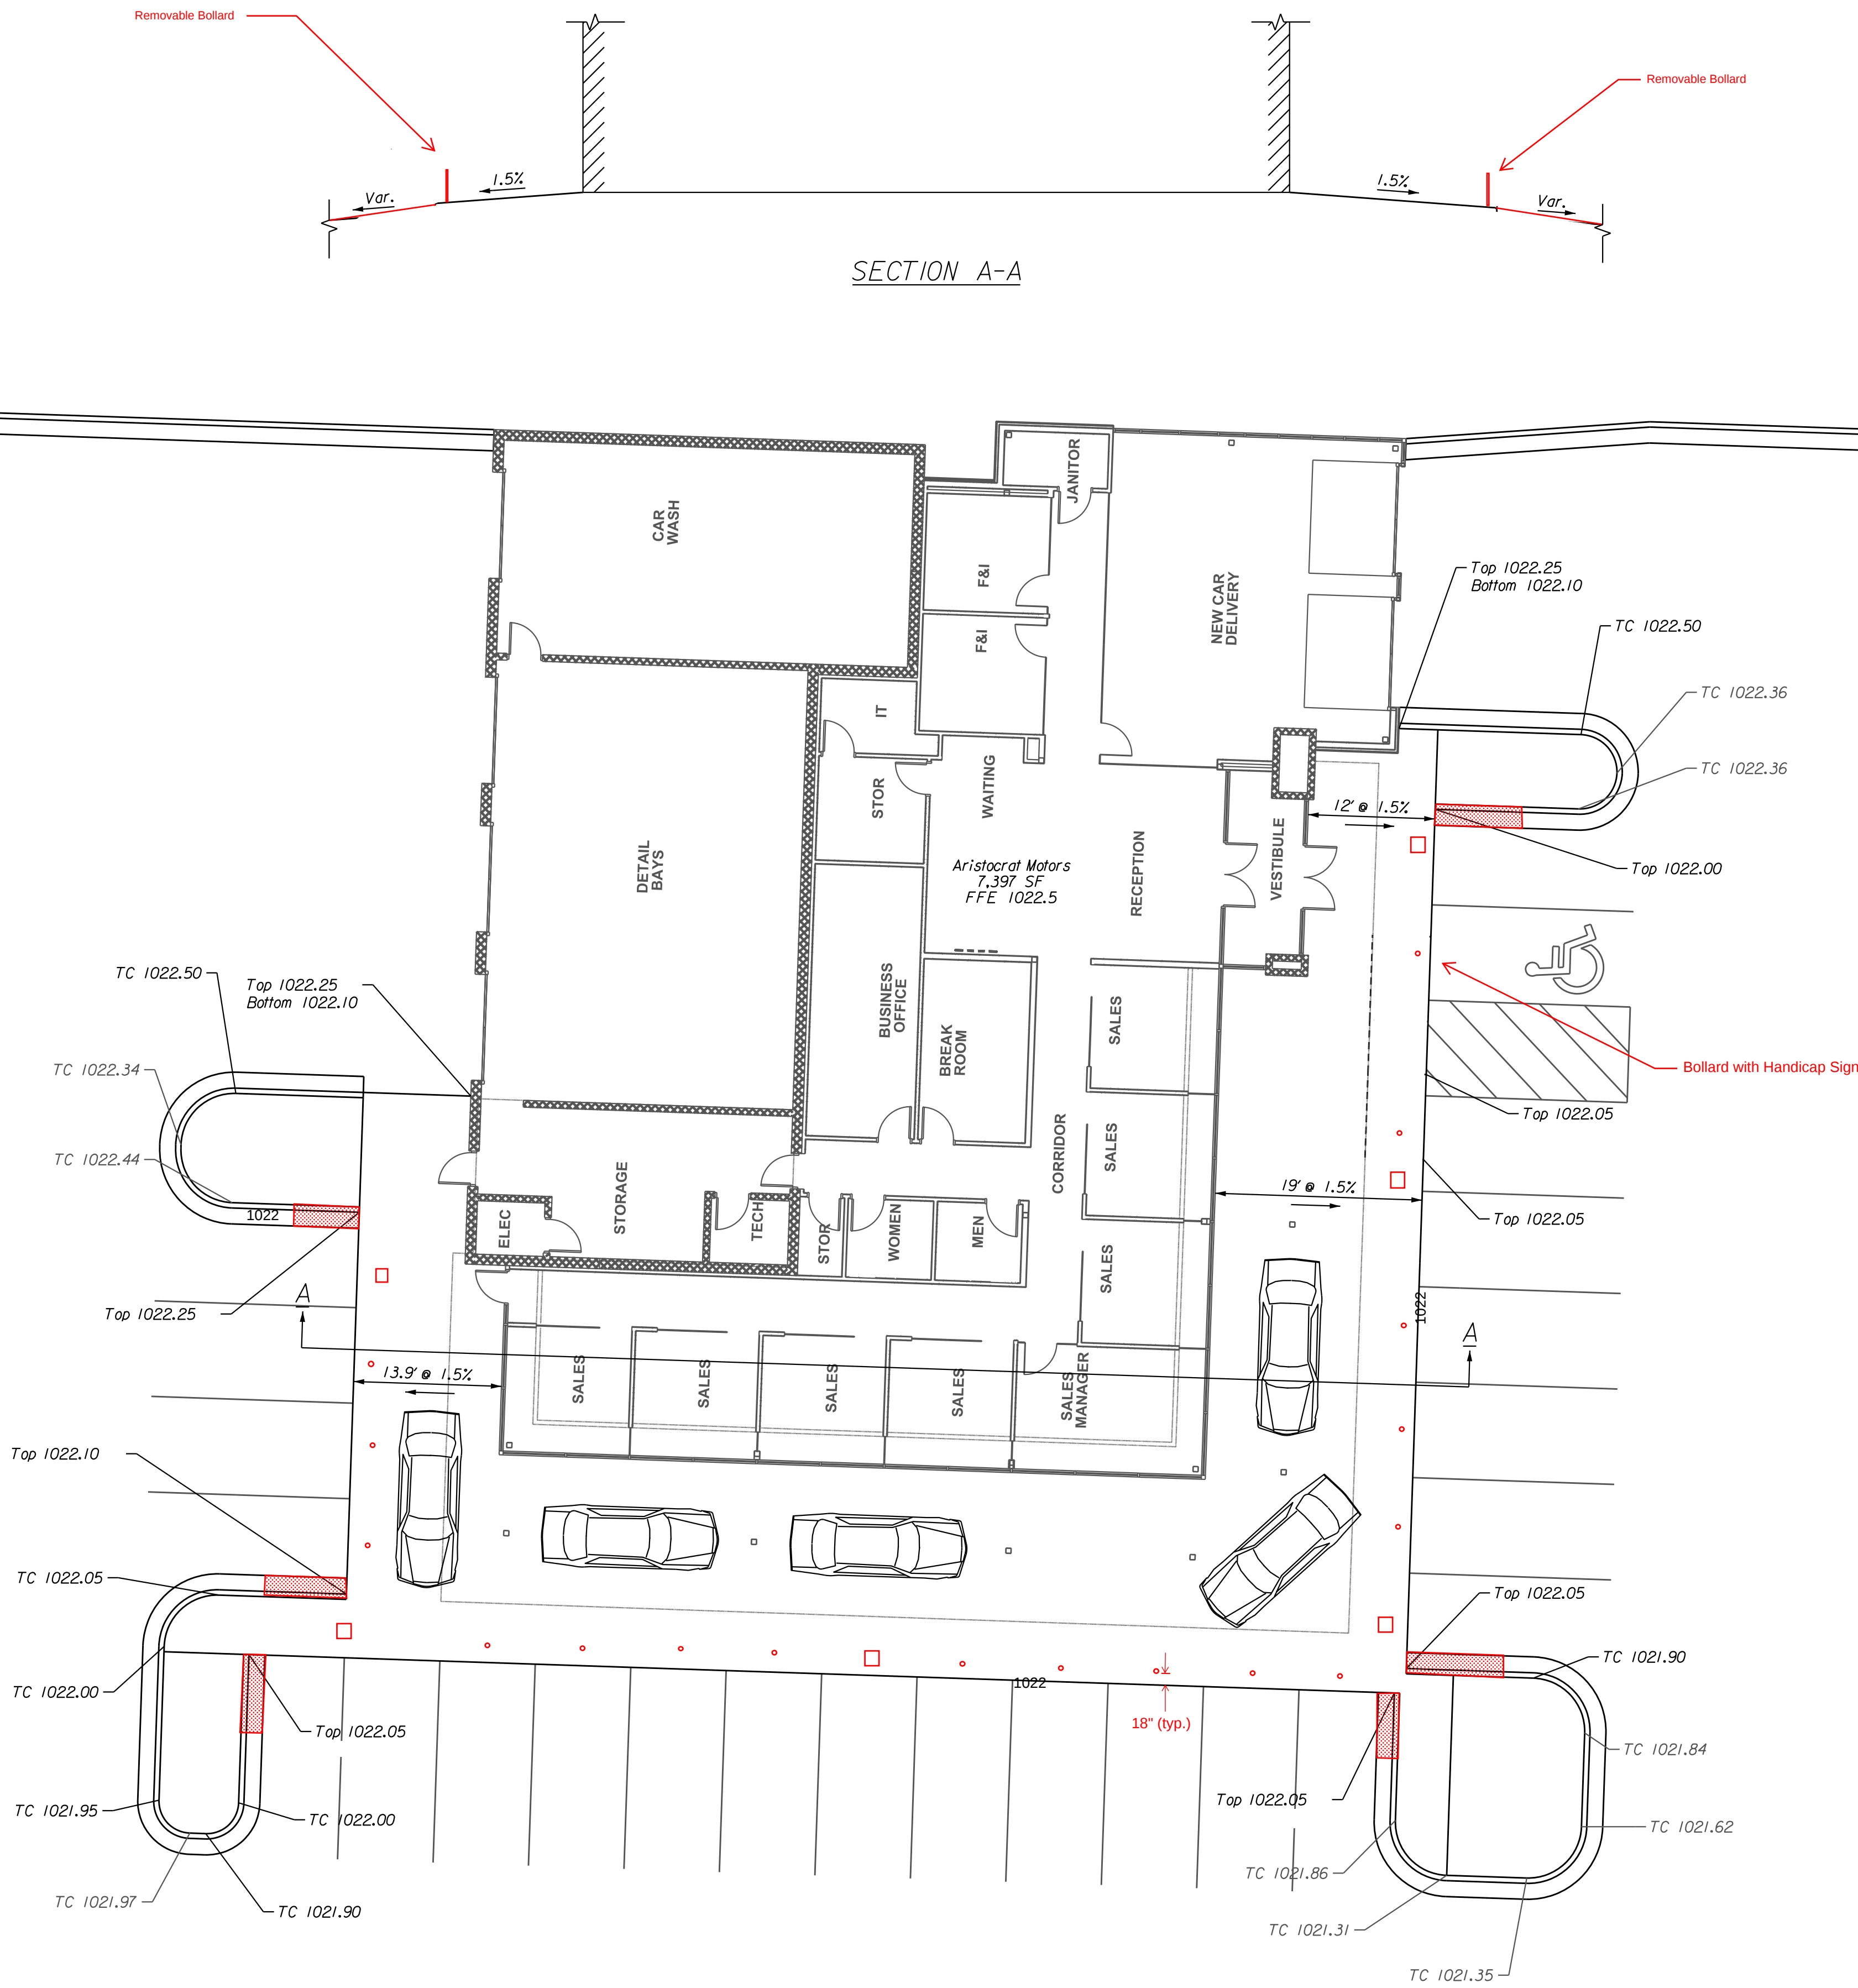

**RELEASE FOR
CONSTRUCTION
AS NOTED ON PLANS REVIEW
DEVELOPMENT SERVICES
LEE'S SUMMIT, MISSOURI**

08/19/2020

DATE	REVISION	NO.	BY	CA/APPRO
1/13/20	Added 4' Concrete in NW & NE corners of building	10	RAM	RKS
1/13/20	Revised East Underground Detention Location by 2 feet	9	RAM	RKS
12/23/19	Revised NE Trawl and modeling error	8	RAM	RKS
12/23/19	Added 03 - Trawl Enclosure 12/13/19	7	RAM	RKS
11/22/19	Revised Storm Str. #2A and outlet pipe	6	RAM	RKS
9/30/19	Addressed City Comment Letter dated 10/11/19	5	RAM	RKS
9/30/19	Addressed City Comment Letter dated 9/23/19	4	RAM	RKS

IF THIS IS NOT A BLUE INK SEAL AND THE SIGNATURE IS NOT IN BLUE INK, THE PLAN IS A COPY AND MAY CONTAIN UNAUTHORIZED ALTERATIONS. THE CERTIFICATION CONTAINED ON THIS DOCUMENT SHALL NOT APPLY TO ANY COPIES.



**Consult
Inc**
engineers
planners

CORPORATE LICENSE NO. E2010008373
210 KANSAS CITY, KS 66109 816-759-2285

GRADING PLAN DETAIL	ARISTOCRAT MOTORS		LEE'S SUMMIT - JACKSON COUNTY - MISSOURI
	X-REF. NO. XXXX		
	DRAWING NO. XXXX		
	DATE July 2020		
	JOB NO. 19.006.01		
4A	SHEET OF	14	

REV.