
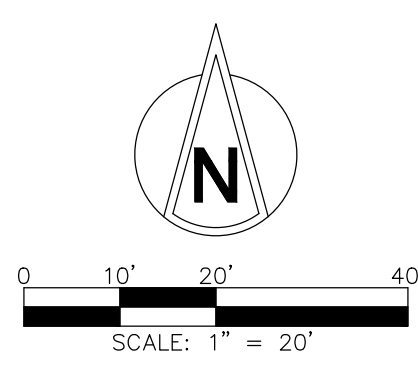


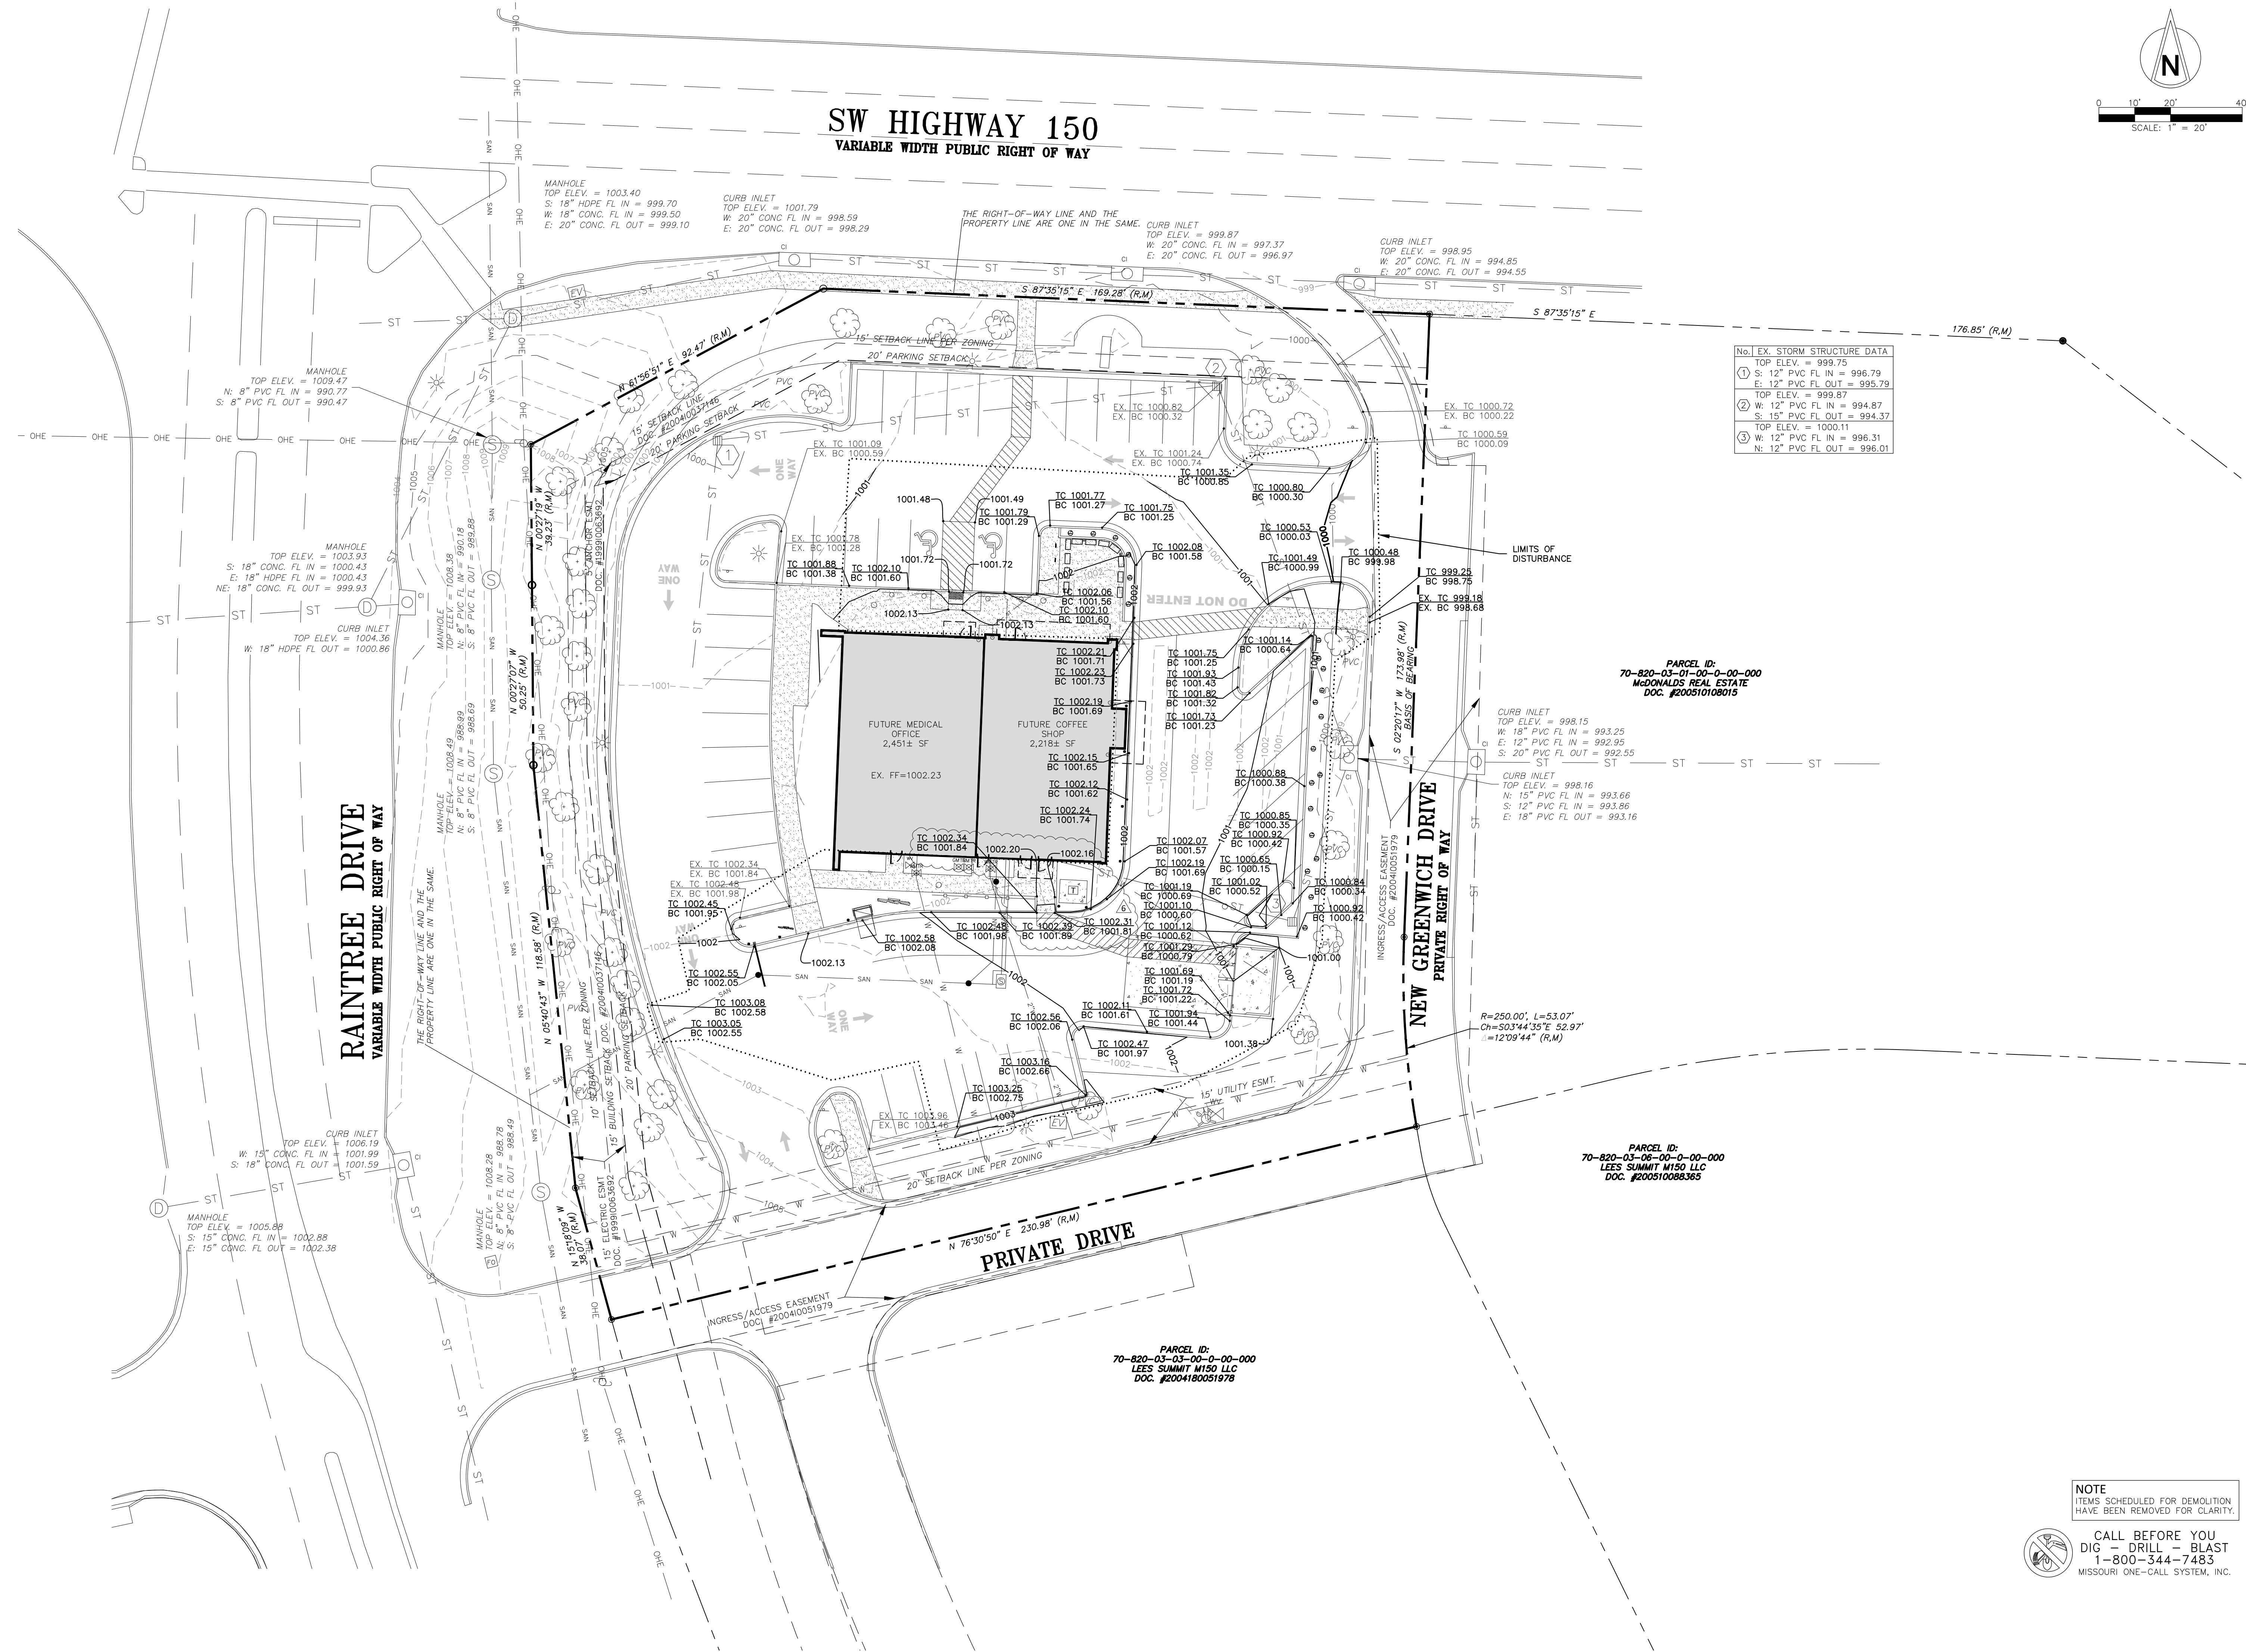

No.	EX. STORM STRUCTURE DATA
1	TOP ELEV. = 999.75 S: 12" PVC FL IN = 996.79 E: 12" PVC FL OUT = 995.79
2	TOP ELEV. = 999.87 W: 12" PVC FL IN = 994.87 S: 15" PVC FL OUT = 994.37
3	TOP ELEV. = 1000.11 W: 12" PVC FL IN = 996.31 N: 12" PVC FL OUT = 996.01

PARCEL ID:
70-820-03-01-00-0-00-000
McDONALDS REAL ESTATE
DOC. #200510108015

PARCEL ID:
70-820-03-06-00-0-00-000
LEES SUMMIT M150 LLC
DOC. #200510088365

PARCEL ID:
70-820-03-03-00-0-00-000
LEES SUMMIT M150 LLC
DOC. #2004180051978


NOTE
ITEMS SCHEDULED FOR DEMOLITION
HAVE BEEN REMOVED FOR CLARITY.

CALL BEFORE YOU
DIG - DRILL - BLAST
1-800-344-7483
MISSOURI ONE-CALL SYSTEM, INC.

BUILDING RENOVATION
155 SW M-150 HIGHWAY
LEE'S SUMMIT, MO 64082

No.	Description	Date
DP	Development Plan Response	06-17-20
CC	City Comments	06-30-20
DP2	Development Plan Response 2	07-15-20
O3	Owner Revision 3	07-20-20
4	Clarification	07-31-20
6	Owner Revision	08-20-20

CASCO DIVERSIFIED CORPORATION
CERTIFICATE OF AUTHORITY
#00613 12/31/21

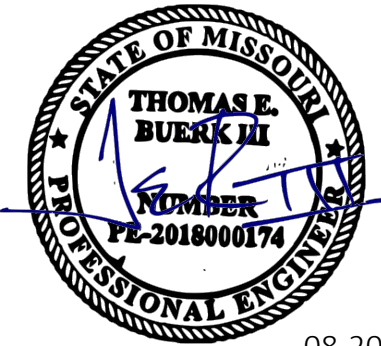

PROFESSIONAL OF RECORD
Buerk III, Thomas E.
License NO. PE-2018000174
Expiration Date 12/31/20

Drawn By/Checked By: MEB/TEB
Project Number 320488
Permit Date 06-17-20

GRADING PLAN

C3.0