



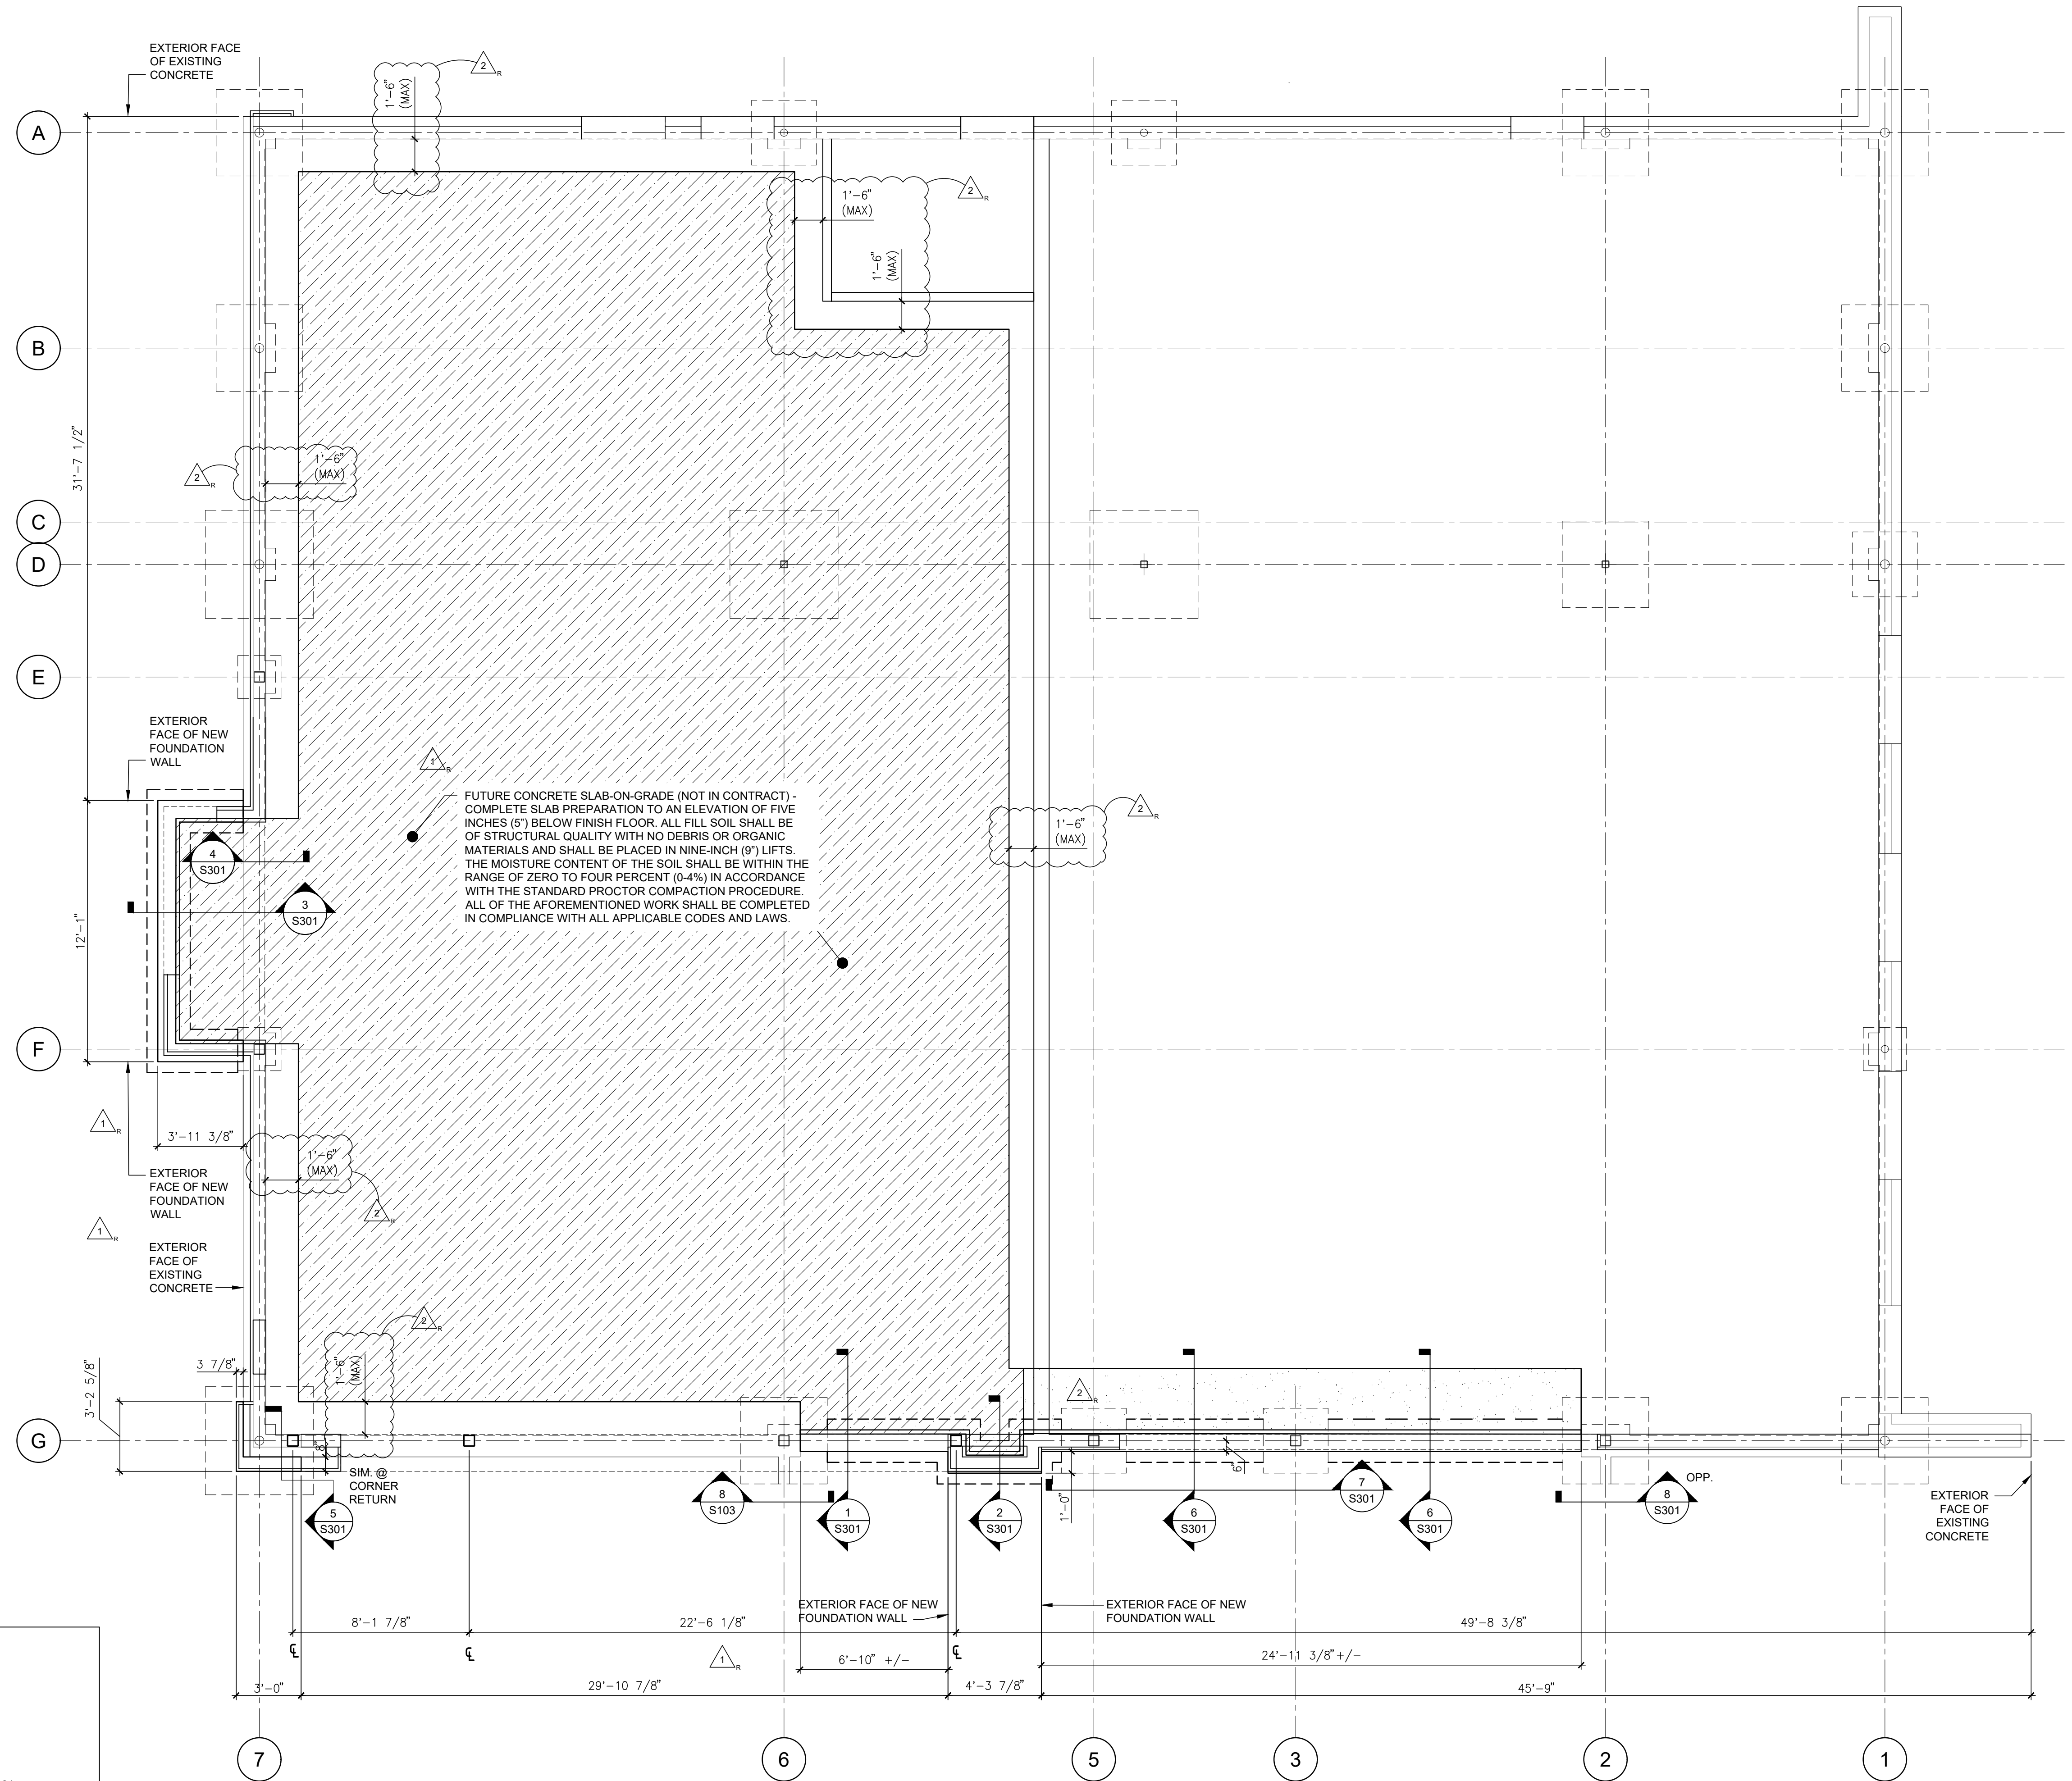

- FOUNDATION NOTES:**
- FOR GENERAL NOTES SEE DRAWING S001.
 - FOR FOUNDATION DETAILS SEE SHEET S301.
 - REFERENCE SLAB ELEVATION SHALL BE ELEVATION 0'-0".
 - COORDINATE EXTENT OF SLAB INFILL WITH SHEET D101.
 -  NEW 5" SLAB. SEE FOUNDATION NOTE SHEET S001.

 

1
S101

FOUNDATION PLAN

SCALE: 1/4" = 1'-0"

CONSTR. DOC. & REVISIONS		
No.	Description	Date
1	Owner Review	05/12/20
2	Revision 1	07/09/20
3	Revision 3	07/20/20

CASCO DIVERSIFIED CORPORATION
ENGINEERING
CERTIFICATE OF AUTHORITY
#000613 12/31/20



MARK A. SPALINGER
License Number: E-275376
Expiration Date: 12/31/21

Drawn By/Checked By: BWT/NDM
Project Number 320488


Permit Date 06-17-20

FOUNDATION PLAN

S101

Starbucks & Medical Office

155 S.W. MO-150 HWY
LEE'S SUMMIT, MO 64802

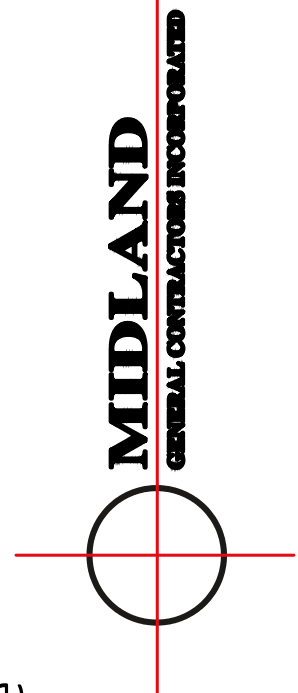

MIDLAND
CENTRAL CONTRACTORS INCORPORATED

CASCO
12 Sunnen Drive, Suite 100, St. Louis, MO 63143 T: 314.821.1100