


RELEASE FOR
CONSTRUCTION
AS NOTED ON PLANS REVIEW
DEVELOPMENT SERVICES
LEE'S SUMMIT, MISSOURI
08/27/2020

GENERAL NOTE:
REFER TO STRUCTURAL DRAWINGS
TO CONFIRM DIMENSIONS AND/OR
WALL THICKNESS, PEIR LOCATIONS.
STRUCTUAL DRAWING SUPERCEED
ARCHITECTURAL SHEETS.

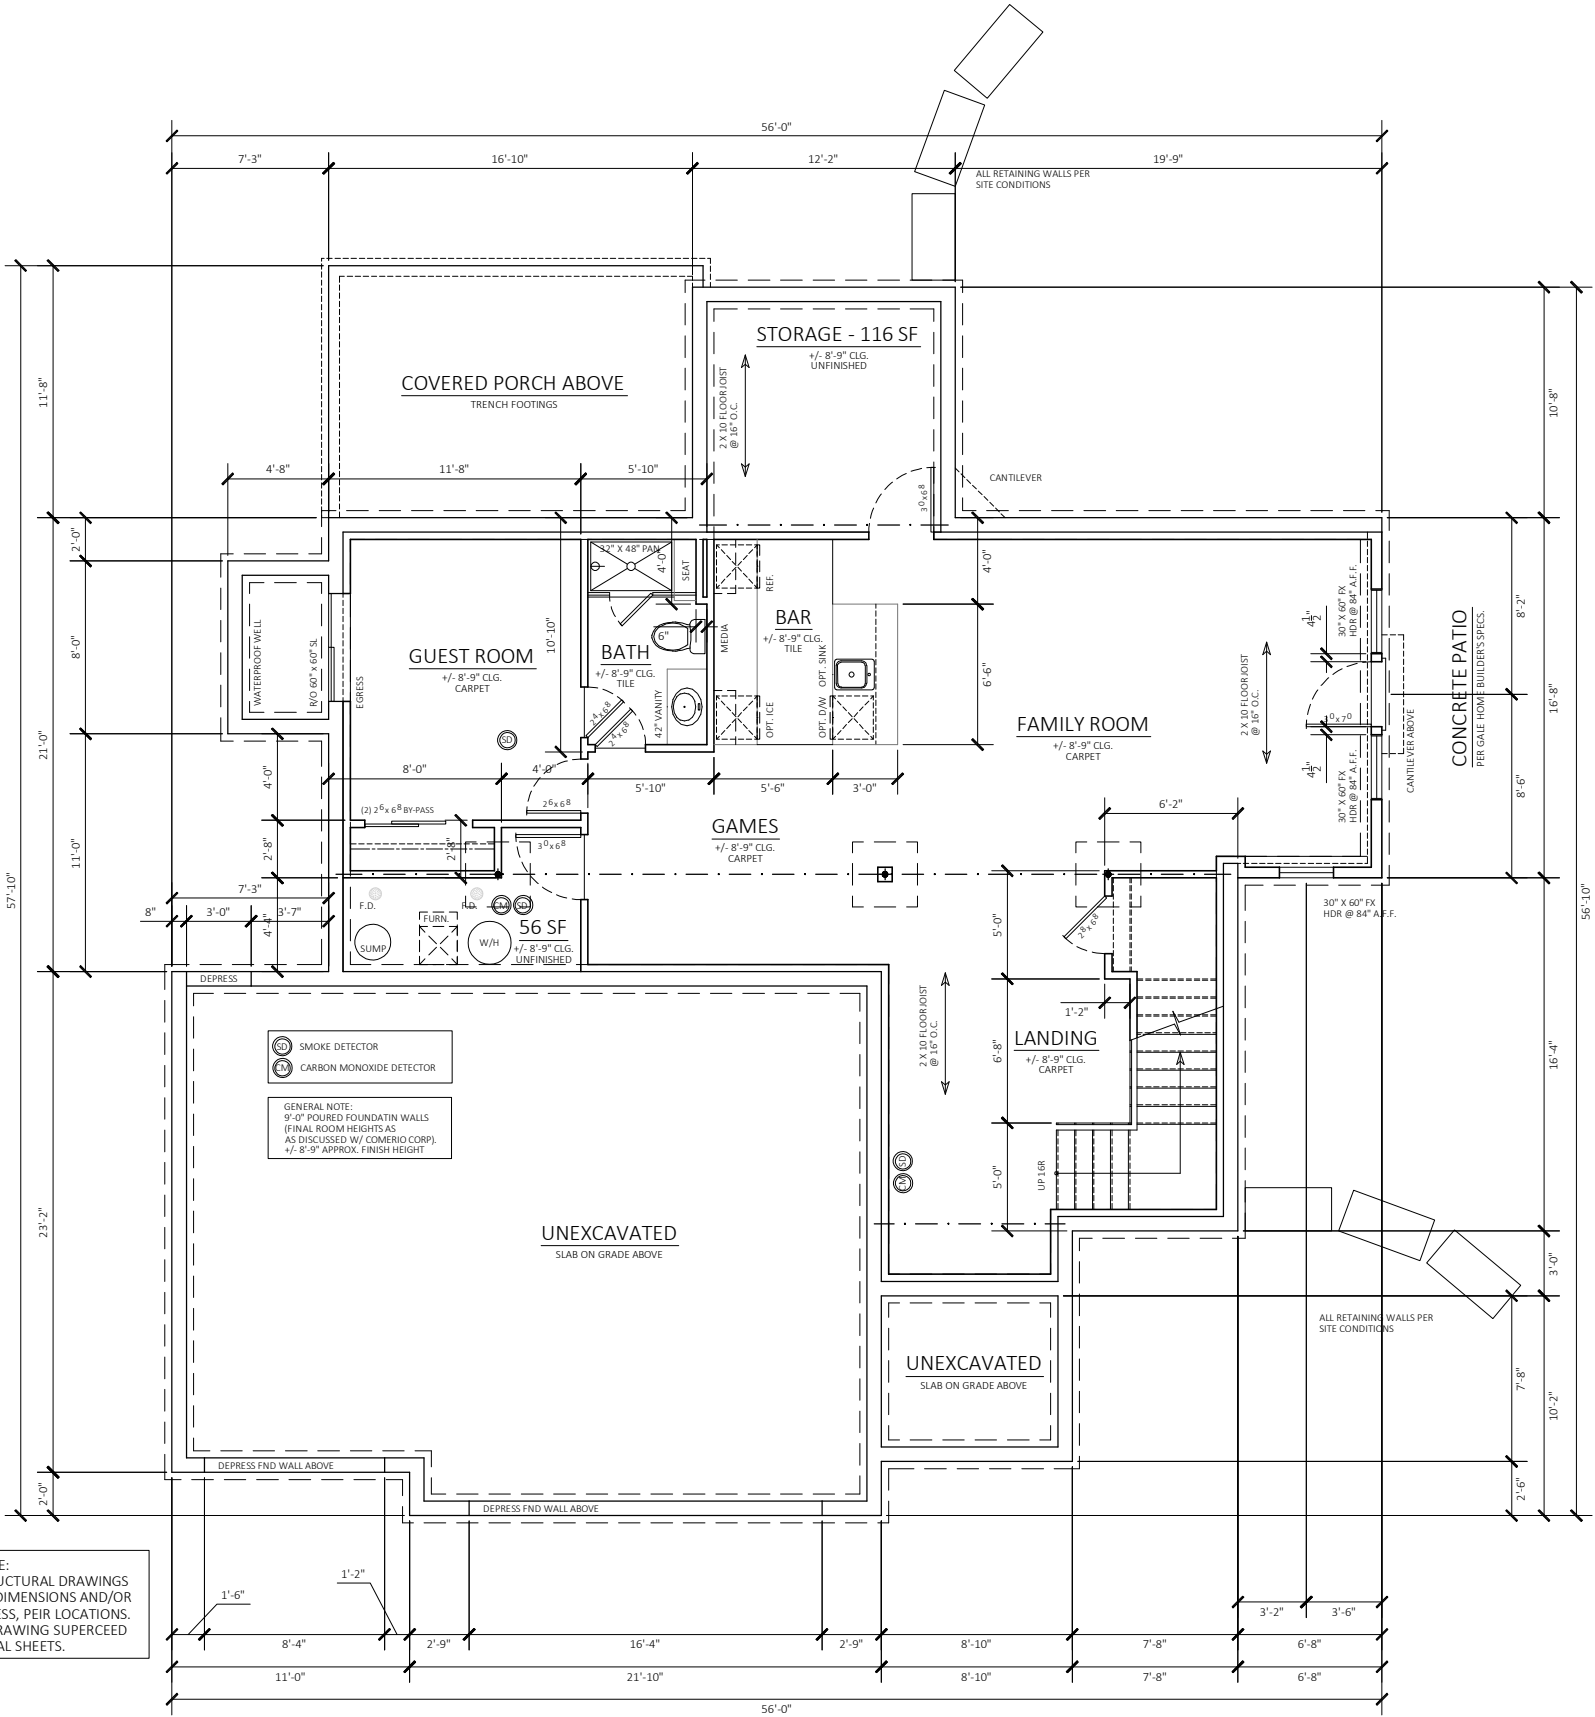


FOUNDATION PLAN - 1093 SF STAIRS (FINISHED)
SCALE 1/4"=1'-0"

SEALED FOR STRUCTURAL
REVIEW



The Aaron and Lindsey Snodgrass Residence
2905 NW Audubon Lane - Lot 1447
Lee's Summit, Missouri

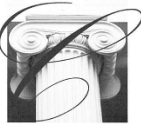

CDG

Castrop Design Group

Christopher C. Castrop
Architectural Design and Consulting

4318 West 54th Street
Roeland Park, Kansas 66205
913.515.7664

castropdesigngroup@live.com

No.	Description	Date

CONSTRUCTION
DOCUMENTS

Project Number Snod
Date 2020 July 20
Drawn By MGS
Checked By CDG

A 103

Scale 1/4" = 1'-0"