


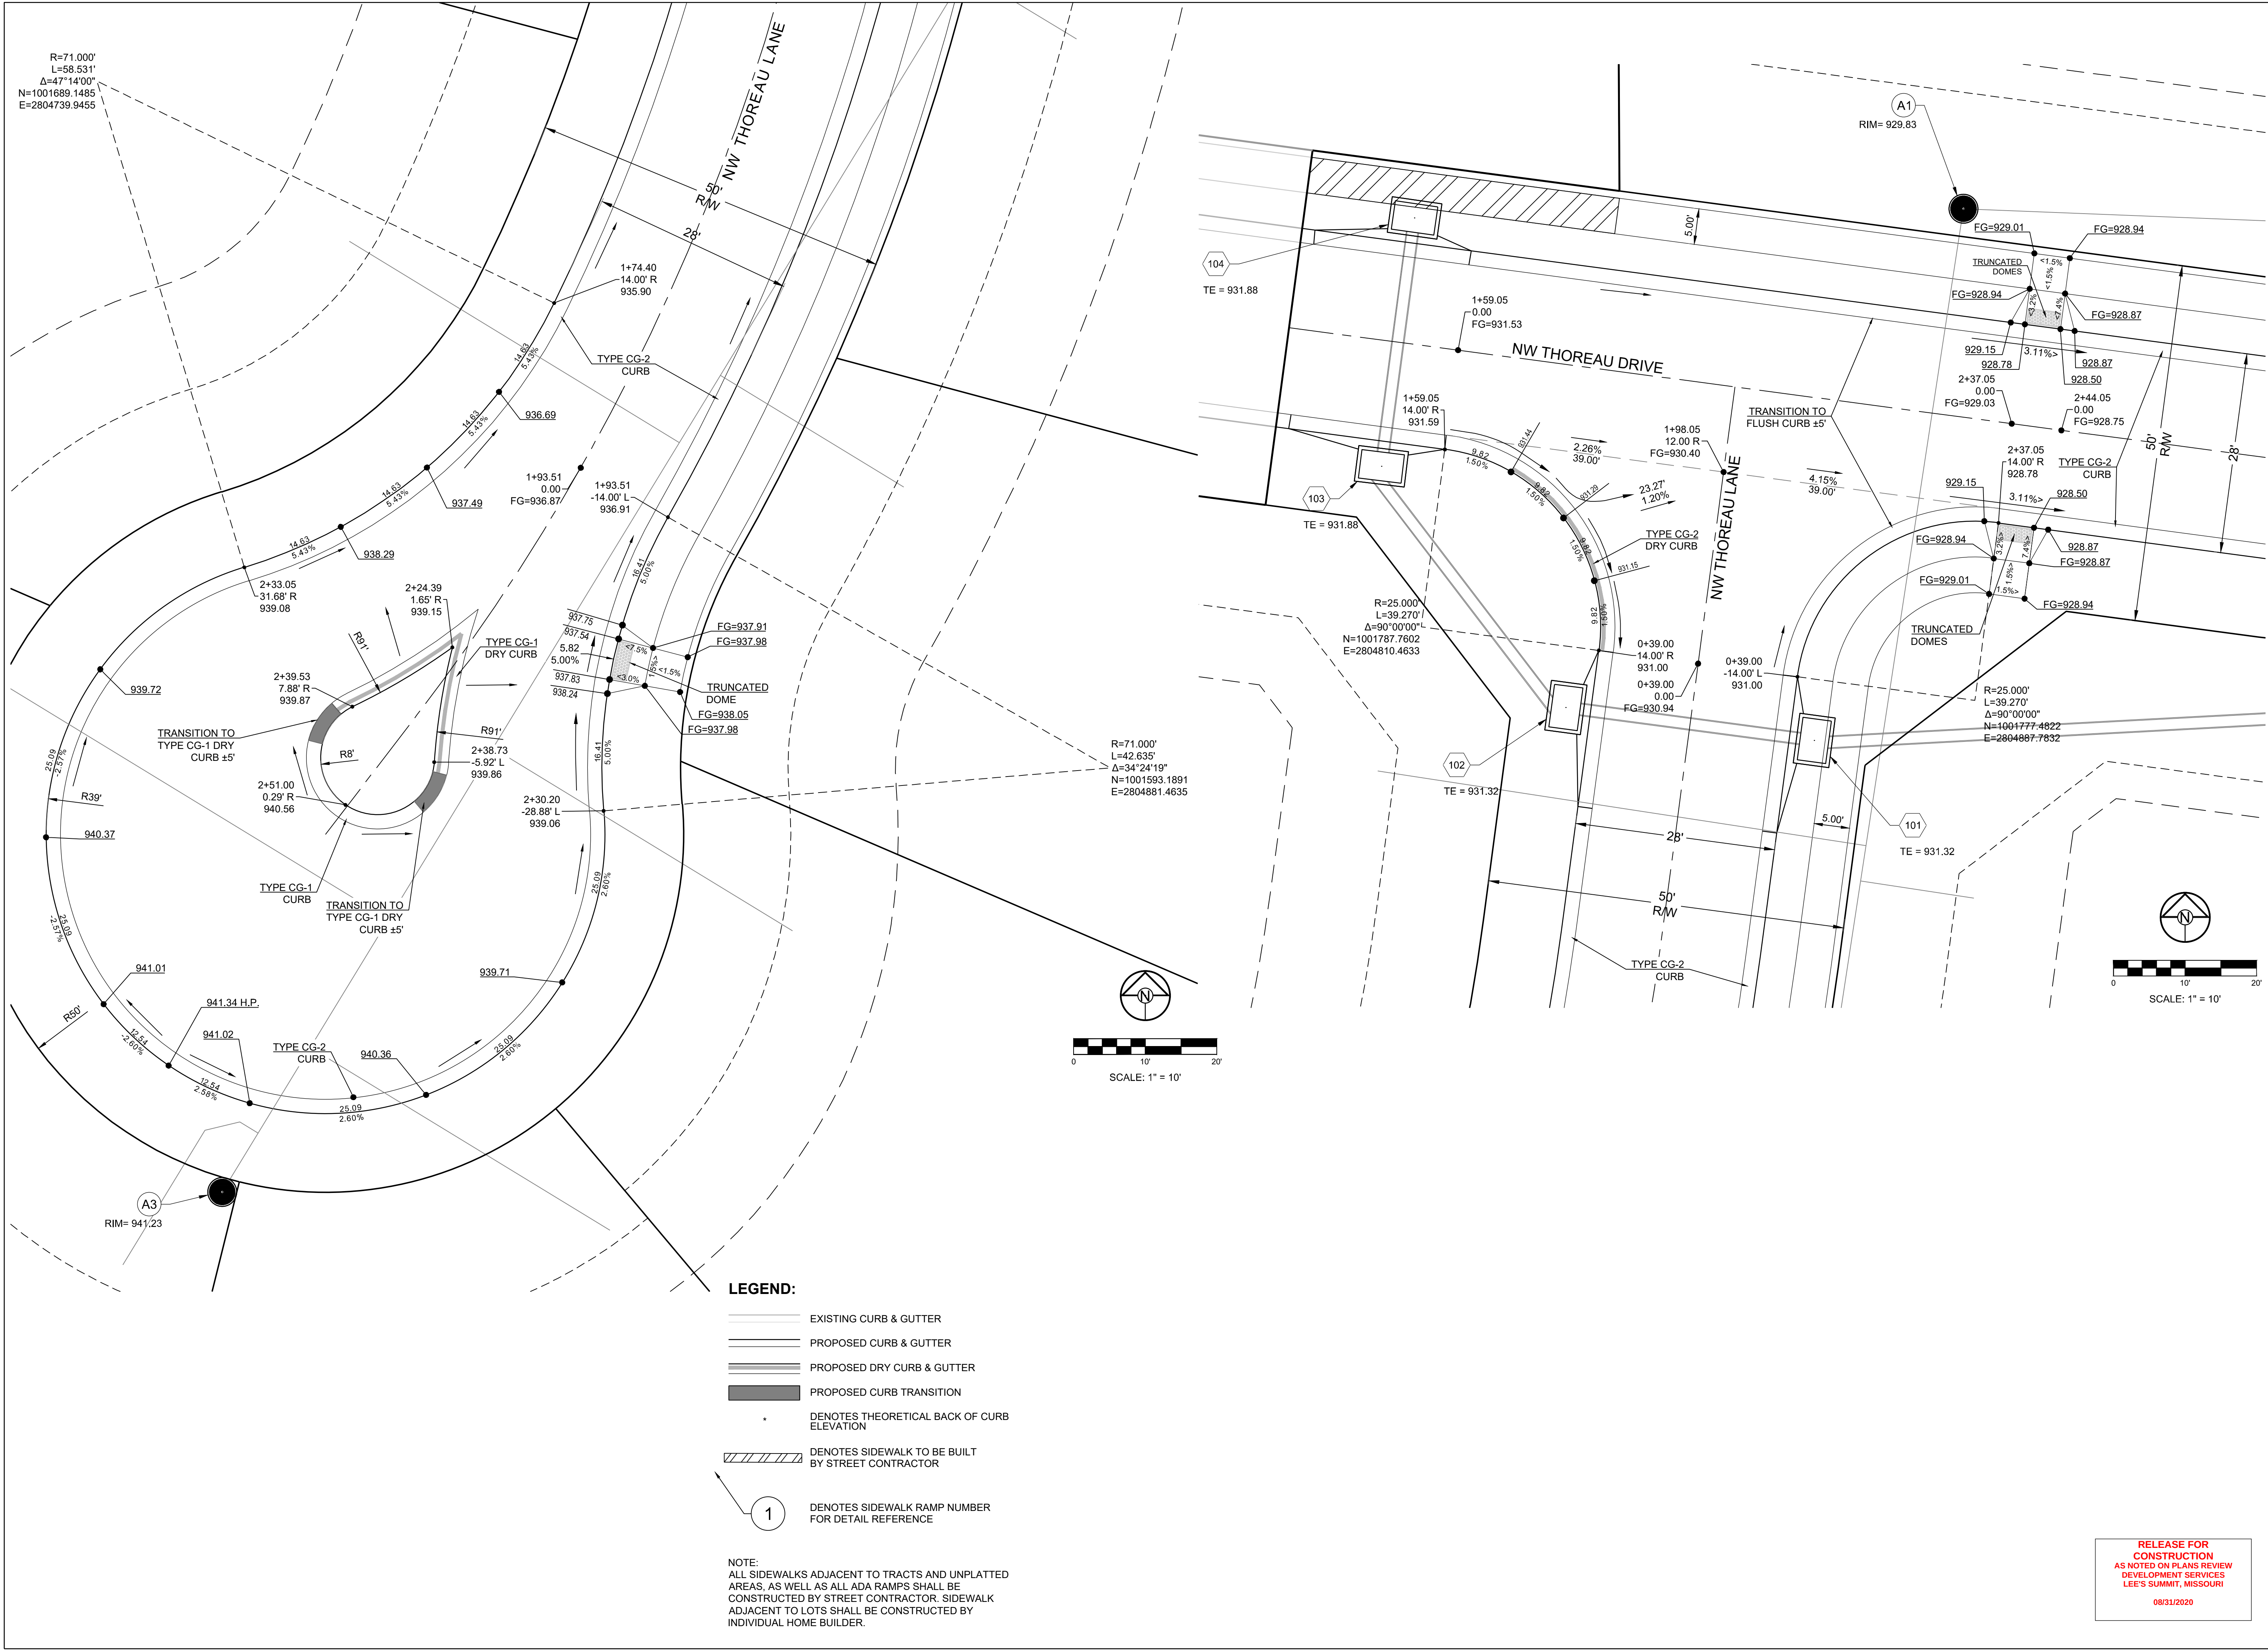



WINTERSET VALLEY, 13TH PLAT
STREET, STORMWATER, MASTER DRAINAGE PLAN AND
EROSION AND SEDIMENT CONTROL
NW THOREAU DRIVE AND AUDUBON LANE
LEE'S SUMMIT, MISSOURI

REVISION DATE	DESCRIPTION
1 4-10-19	CITY COMMENTS
2 8-1-19	CITY COMMENTS
3 8-21-19	CITY COMMENTS
4 9-18-19	CITY COMMENTS
5 10-24-19	CITY COMMENTS
6 05-04-2020	SCHLAGEL REVISION
7 06-24-2020	SCH. TOPO REV.
8 18-230	

INTERSECTION
DETAILS

SHEET

RELEASE FOR
CONSTRUCTION
AS NOTED ON PLANS REVIEW
DEVELOPMENT SERVICES
LEE'S SUMMIT, MISSOURI
08/31/2020

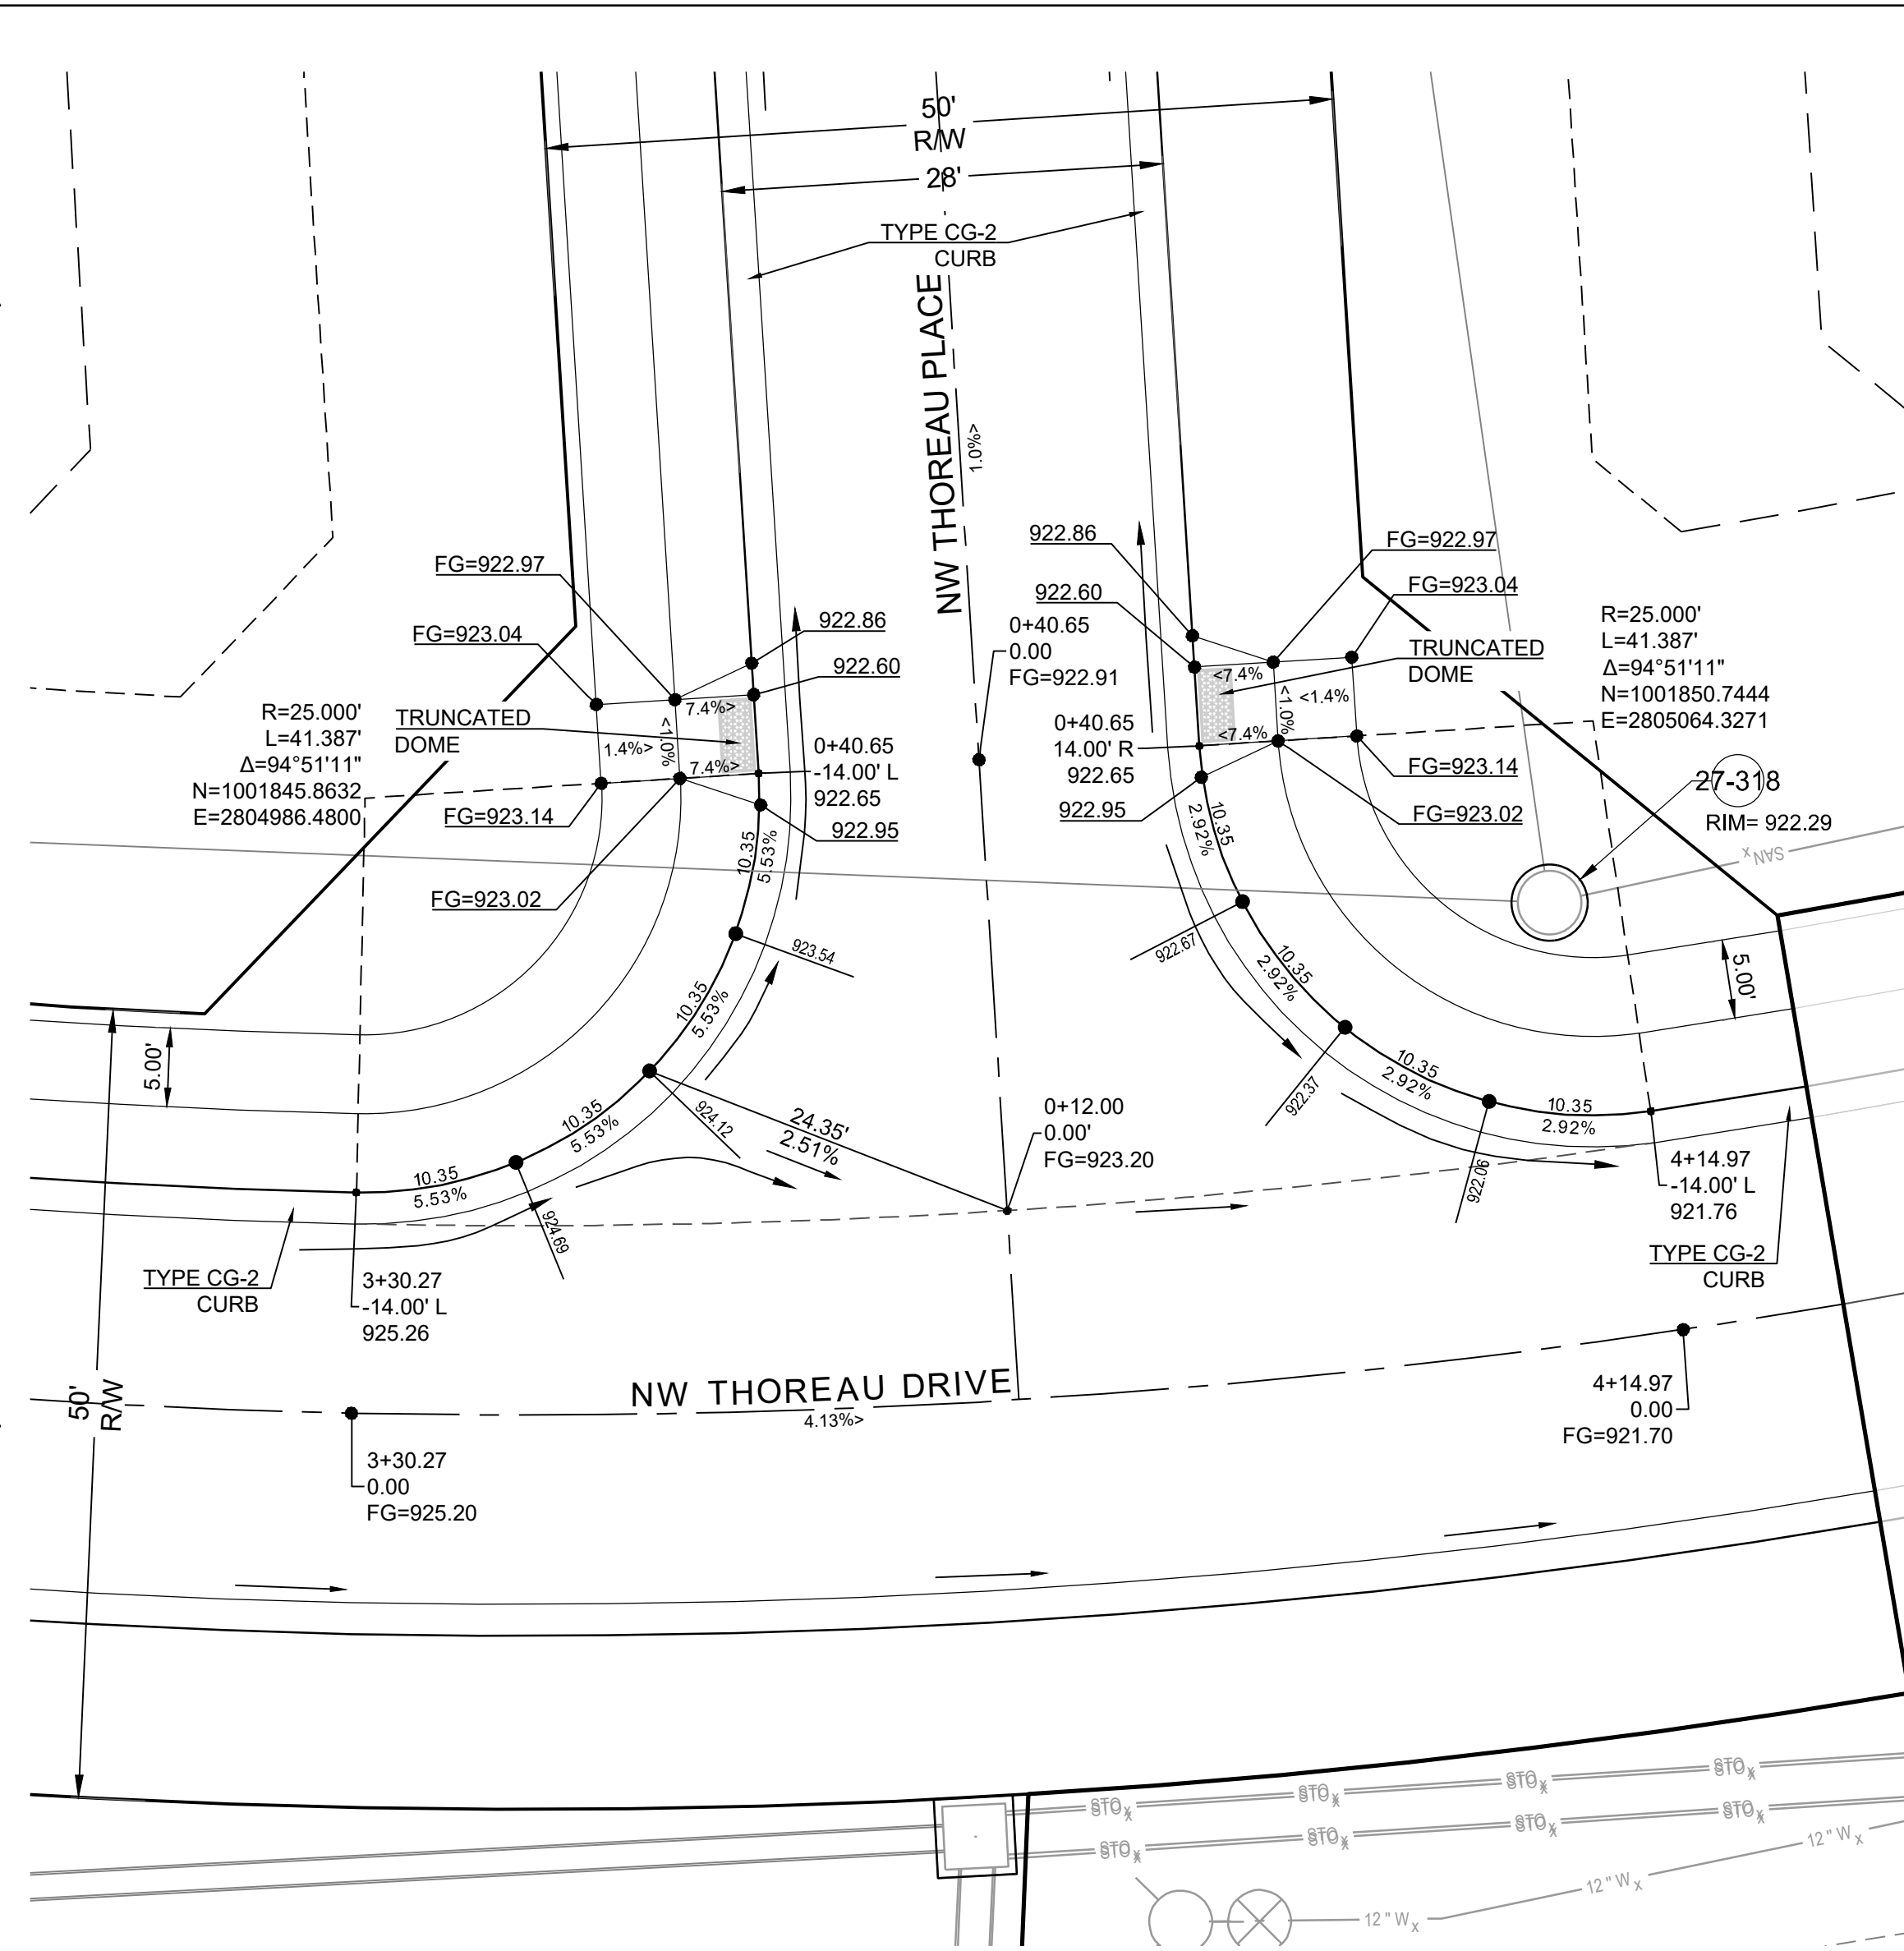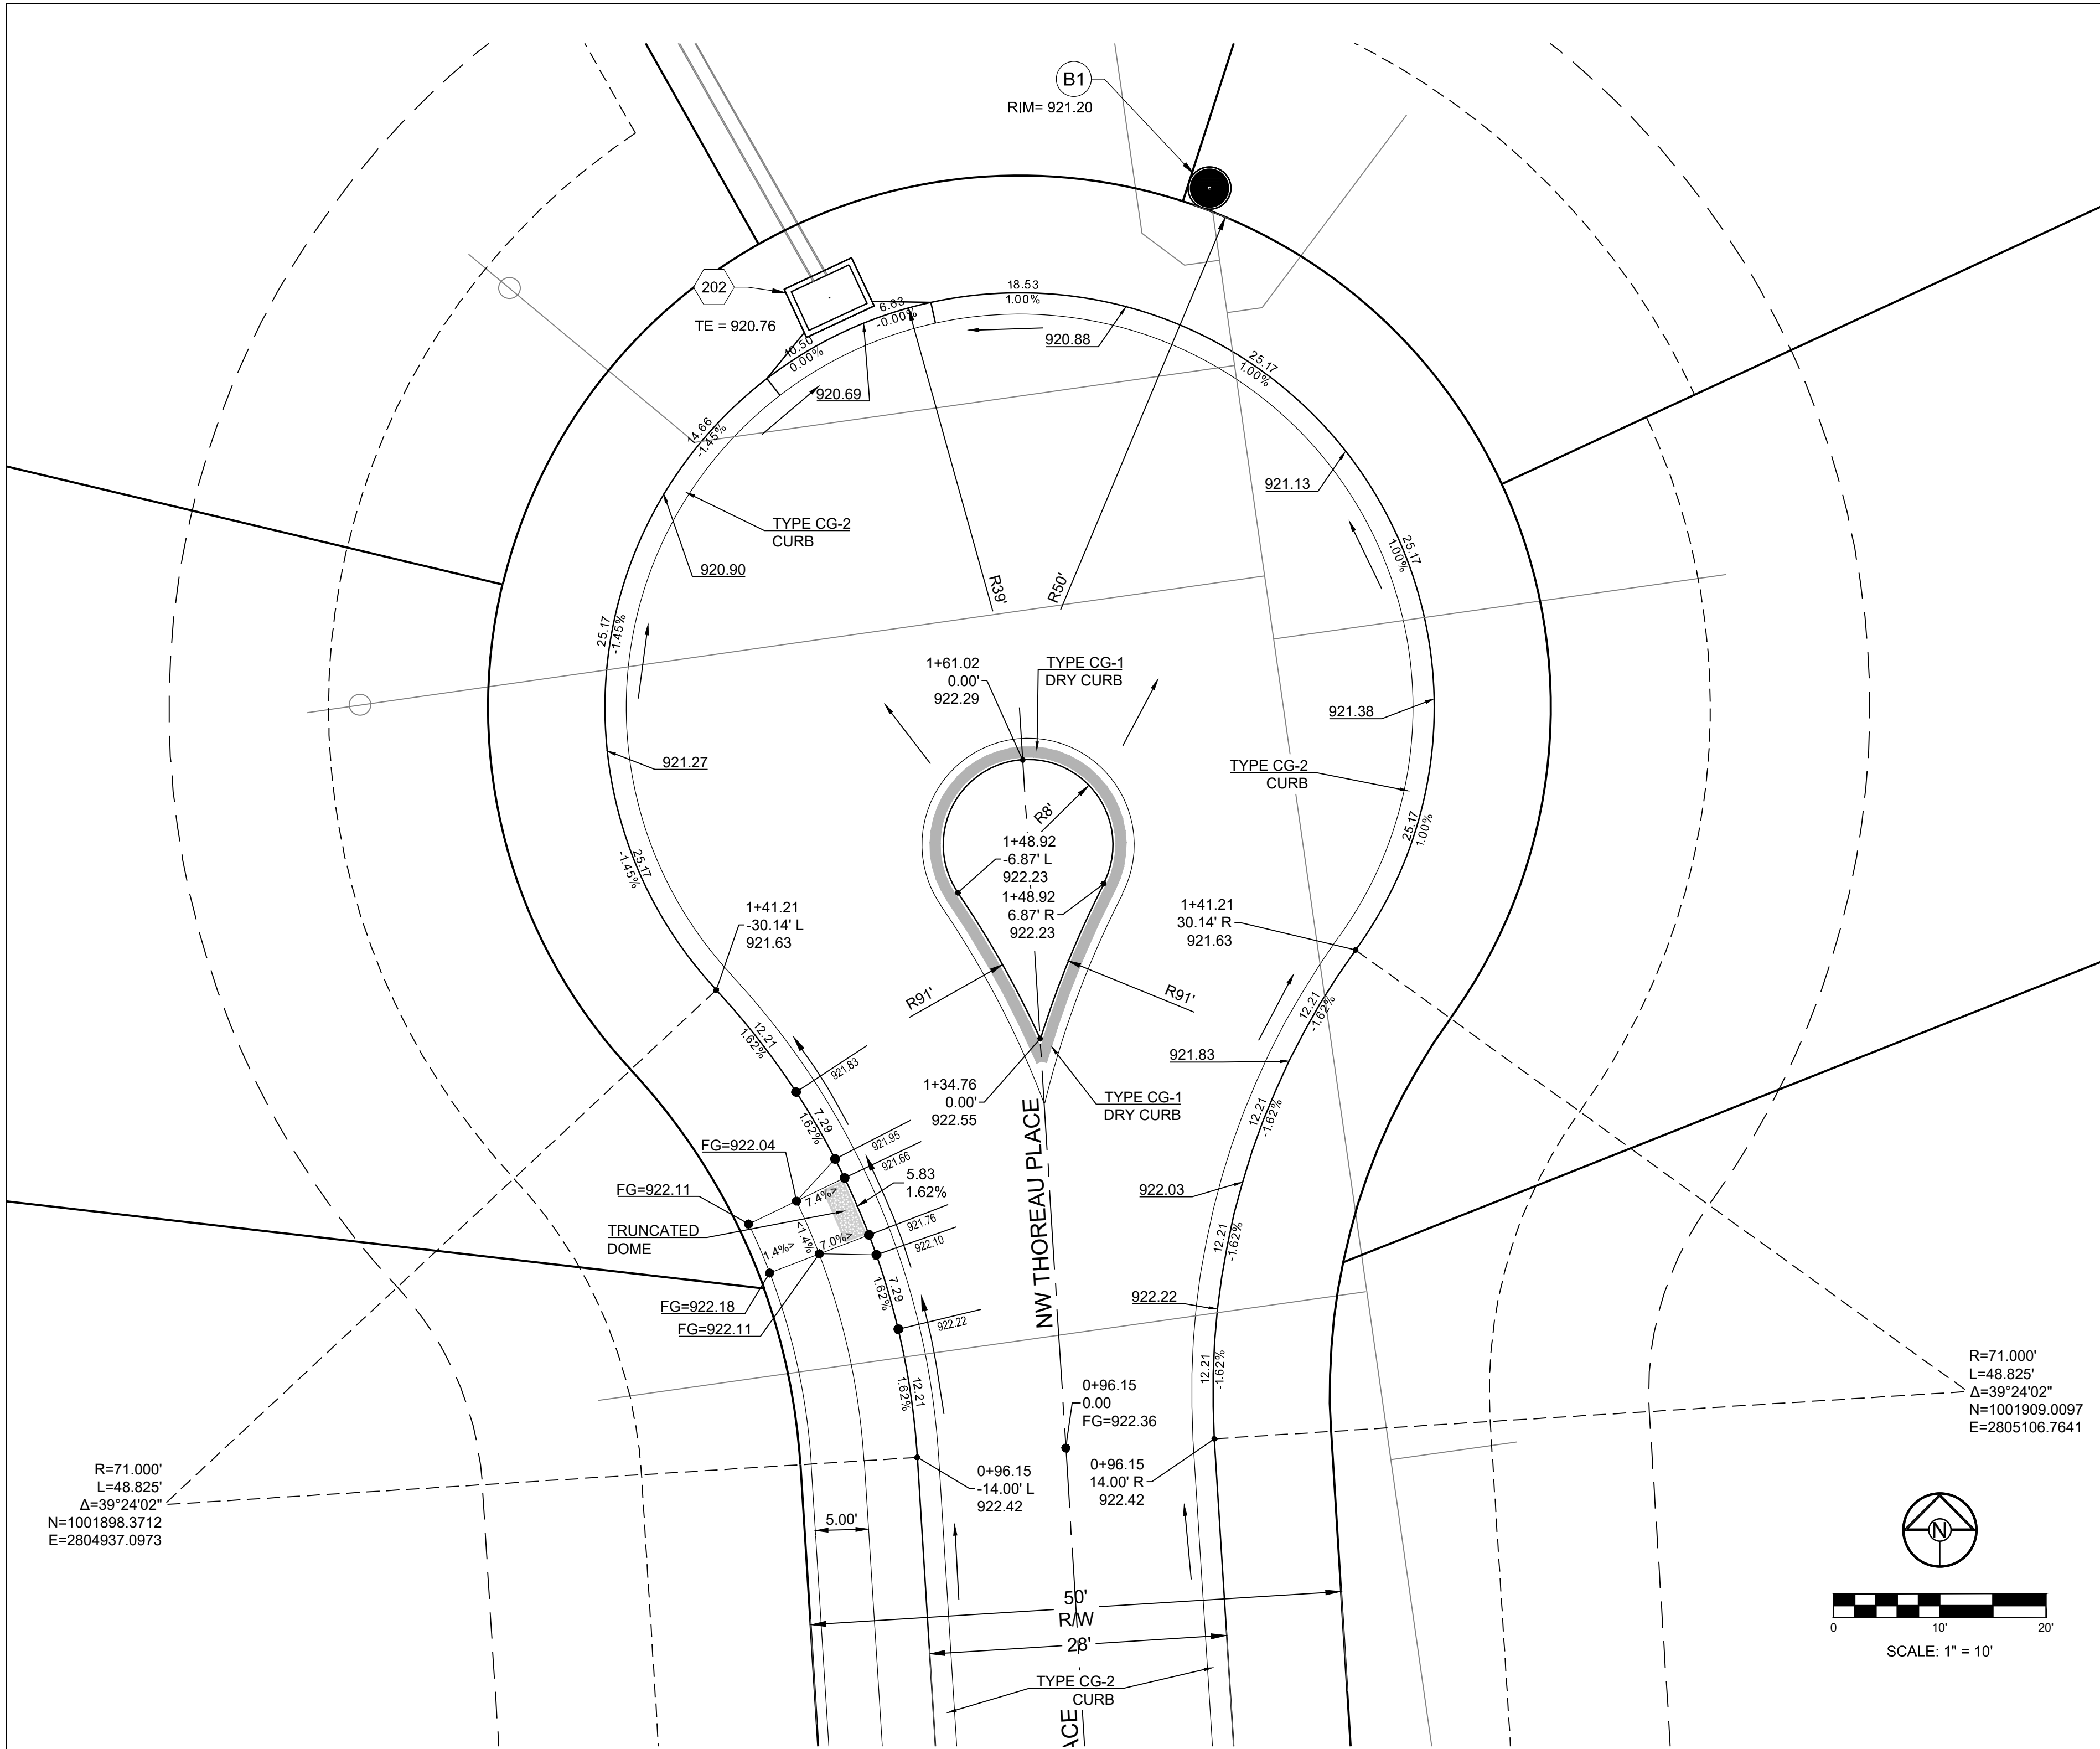

LEGEND:

- EXISTING CURB & GUTTER
- PROPOSED CURB & GUTTER
- PROPOSED DRY CURB & GUTTER
- PROPOSED CURB TRANSITION
- DENOTES THEORETICAL BACK OF CURB ELEVATION
- DENOTES SIDEWALK TO BE BUILT BY STREET CONTRACTOR

NOTE:
ALL SIDEWALKS ADJACENT TO TRACTS AND UNPLATTED AREAS, AS WELL AS ALL ADA RAMPS SHALL BE CONSTRUCTED BY STREET CONTRACTOR. SIDEWALK ADJACENT TO LOTS SHALL BE CONSTRUCTED BY INDIVIDUAL HOME BUILDER.

REVISION	DATE	DESCRIPTION
1	4-10-19	CITY COMMENTS
2	8-1-19	CITY COMMENTS
3	8-21-19	CITY COMMENTS
4	9-18-19	CITY COMMENTS
5	10-24-19	CITY COMMENTS
6	05-04-2020	SCHLAGEL REVISION
7	06-24-2020	SCH. TOPO REV.
8		
9		

DRAWN BY:	###
CHECKED BY:	###
DATE PREPARED:	2-15-19
PROJ. NUMBER:	18-230