



Lee's Summit Surgical

2861 NE Independence Avenue
Lee's Summit, Missouri 64064

PROJECT TEAM

DEVELOPER

LSMOB Owner, LLC.

11715 Administration Drive
Maryland Heights, MO 63146
PHONE 314.503.5006
CONTACT Tim Breece
EMAIL tim.breece@gmail.com

GENERAL CONTRATOR:

Excel Constructors

8041 West 47th Street
Overland Park, KS 66203
PHONE 913-261-1000
CONTACT Troy Bechtel
EMAIL troy.bechtel@excelconstructors.com

ARCHITECT:

ACI Boland Architects

17107 Chesterfield Airport Road, Suite 110
Chesterfield, MO 63005
PHONE 314-991-9993
CONTACT Kristopher Mehrtens
EMAIL kmehrtens@aciboland.com

CIVIL ENGINEER:

Shafer, Kline & Warren, Inc.

11250 Corporate Avenue
Lenexa, KS 66219
PHONE 913.888.7800
CONTACT Dan McGhee
EMAIL dan.mcgree@skw-inc.com

STRUCTURAL ENGINEER:

KPFF Consulting Engineers

1630 Des Peres Road, Suite 100
St. Louis, MO 63131
PHONE 314.835.0524
CONTACT JR Esgar
EMAIL jr.esgar@kpff.com

MEP & FIRE PROTECTION CONSULTANTS:

G&W Engineering Corporation

138 Weldon Parkway
Maryland Heights, MO 63043
PHONE 314.737.4215
CONTACT Marcus Eckstein
EMAIL meckstein@gandwengineering.com

ABBREVIATIONS

AC.	ACOUSTIC / ACOUSTICAL	FL.	FLASHING	PTD. / P.	PAINTED
ADD.	ADDENDUM	FLR.	FLOOR	PG.	PAGE
ADDN.	ADDITION	F.D.	FLOOR DRAIN	PLAM.	PLASTIC LAMINATE
ABC.	ADDITIONAL BASE COURSE	FLOR.	FLUORESCENT	PL.	PAIR
AFF.	ABOVE FINISH FLOOR	FTG.	FOOTING	PNL.	PANEL
AGG.	AGGREGATE	FND.	FOUNDATION	PTN.	PARTITION
AG.	AIR CONDITIONING	FR.	FRAME	d	PLATE
AL/ALUM.	ALUMINUM	F.H.C.	FIRE HOSE CABINET	PLBG.	PLUMBING
ALT.	ALTERNATE	FV.	FIRE VERIFICATION	PLYWD.	PLYWOOD
A.B.	ANCHOR BOLT	FRNT.	FIRE RETARDANT TREATED	PR.T.	PRESSURE TREATED
AND.	AND	FRT.	FIRE EXTINGUISHER CABINET	P.T.	POINT
ANDD.	AND	F.R.C.	FIRE EXTINGUISHER CABINET	P.S.I.	POUNDS PER SQ. IN.
ARCH.	ARCHITECT	GA.	GAUGE	P.S.F.	POUNDS PER SQ. FT.
ASP.	ASPHALT	GL.	GLASS / GLAZING	P.C.	PRECAST
@	AT	GD.	GRADE	P.L.	PROPERTY LINE
ACT.	ACOUSTICAL CEILING	G.	GRAM	R.	RISER, RISERS
ANGLE	ANGLE	GRL.	GRILLE	RAD.	RADIUS
BSMT.	BASEMENT	GRD.	GRID	R.D.	ROOF DRAIN
BM.	BEAM	G.S.	GALVANIZED STEEL	RB.	RESILIENT BASE
B.M.	BENCHMARK	GYP.	GYPSONUM BOARD	RE	REFER TO
BLKG.	BLOCKING	GT	GROUT	REQD.	REQUIRED
BD.	BOARD	G.F.R.C.	GLASS FIBER REINFORCED CONCRETE	REV.	REVISION
B.O.	BOTTOM OF BUILDING	H.R.	HANDRAIL	RFG.	ROUGH
BUDG.	BUDGET	HND.	HARDENER	RM.	ROOM
CABT.	CABINET	HDW.	HARDWARE	RND.	ROUND
C.F.C.I.	CONTRACTOR FURNISHED CONTRACTOR INSTALLED	HDR.	HARDWOOD	R.O.	ROUGH OPENING
C.I.P.	CATCH BASIN	HTR.	HEATER	SCHED.	SCHEDULE
C.B.	CEILING	HT.	HEIGHT	S.C.	SEALED CONCRETE
CEM.	CEMENT / CEMENTITIOUS	HP	HIGH POINT	SCR.	SCREW
CG.	CENTIGRAM	H.M.	HOLLOW METAL	SECT.	SECTION
CM	CENTIMETER	HORIZ.	HORIZONTAL	SEL.	SELECT
CL.	CENTERLINE	H.B.	HOSE BIB	SHD.	SHEATHING
CER.	CERAMIC	H.W.	HOT WATER	SHT.	SHEET
C.T.	CERAMIC TILE	IN.	INCH / INCHES	SDG.	SIDING
CHAN.	CHANNEL	I.D.	INSIDE DIAMETER	SIM.	SIMILAR
C.	CLEAR	INSUL.	INSULATION	SLDG.	SLIDING
C.O.	CLEAN OUT	INT.	INTERIOR	SM.	SMOOTH
CLOS.	CLOSET	INT.	INTERIOR	SPEC.	SPECIFICATION
COL.	COLUMN	INV.	INVERT	SQ.	SQUARE
CONC.	CONCRETE	JAN.	JANITOR	STD.	STANDARD
CONSTR.	CONSTRUCTION	JT. / JNT.	JOINT	STD.	STANDARD
CONN.	CONNECTION	K.	KNEE SPACE	S.S.	STAINLESS STEEL
C.J.	CONTROL JOINT	K.S.	KICK PLATE	ST. / STL.	STRUCTURE
CONT.	CONTINUOUS	K.P.	KICK PLATE	STRUC.	STRUCTURE
CONTR.	CONTRACTOR	L.A.M.	LAMINATED	SUSP.	SUSPENDED
CORR.	CORRUGATED	LD.	LANDING	SW. BD.	SWITCHBOARD
CTR.	COUNTER	L.DG.	LANDING	SYS.	SYSTEM
CTSK.	COUNTERSINK	LTH.	LATH	SPL.	SPLASH
C.M.U.	CONCRETE MASONRY UNIT	LAV.	LAVATORY	STRFRNT.	STOREFRONT
CSWRK.	CASEWORK	LOC.	LOCATION	STR.	STAIR
CP/CPT.	CARPET	LOC.	LOCATION	T.	TREAD
D.P.	DAMP PROOFING	L.T.	LIGHT	T.C.	TOP OF CURB
DB.	DECIBLE	L.W.C.	LIGHT WEIGHT CONCRETE	T.G.	TEMPERED GLASS
DBG.	DIAGONAL	LVR.	LOUVER	T.O.	TOP OF
DIAM.	DIAMETER	M.O.	MASONRY OPENING	T.S.D.	TOP OF STEEL DECK
DN.	DOWN	MATL.	MATERIAL	T.W.	TEACHERS WARDROBE
DISP.	DISPENSER	MFG.	MANUFACTURER	TYP.	TYPICAL
DWL.	DOWEL	MAX.	MAXIMUM	TR.	FLOOR TRANSITION
DN.	DOWN	MECH.	MECHANICAL	STRIP	THICK / THICKNESS
D.S.	DOWNSPOUT	MTL.	METAL	THK	THICK / THICKNESS
DWG.	DRAWING	M.L.	METAL LATH	U.N.O.	UNLESS NOTED OTHERWISE
DBL.	DOUBLE	M.	METER	V.	VERT.
DR.	DOOR	MDG.	MOVING	V.G.	VERTICAL
EA.	EACH	MULL.	MULLION	VEST.	VESTIBULE
ELEC.	ELECTRIC	N.G.	NATURAL GRADE	V.C.T.	VINYL COMPOSITION
E.W.C.	ELECTRIC WATER COOLER	NOM.	NOMINAL	VCP.	VITREOUS CLAY PIPE
EL.	ELEVATION	N.I.C.	NOT IN CONTRACT	W.W.M.	WELDED WIRE MESH
EQU.	EQUIPMENT	N.T.S.	NOT TO SCALE	W.C.	WATER CLOSET / WALL COVERING
EXH.	EXHAUST	NO. / #	NUMBER	W.H.	WALL HEATER
EXPN.	EXPANSION	OBS.	OBSOLETE	W.F.	WIDE FLANGE
E.I.	EXPANSION JOINT	O.C.	ON CENTER	W/O	WITHOUT
EXIST.	EXISTING	OPNG.	OPENING	WO	WALKOFF
EXT.	EXTERIOR	O.V.	OVERALL	WOOD	WOOD
E.F.S.	EXTERIOR INSULATED FINISH SYSTEM	O.D.	OUTSIDE DIAMETER	WDW.	WINDOW
FT.	FEET / FOOT	O.F.D.	OVERFLOW DRAIN	W.W.	WINDOW WALL
FIN.	FINISH	O.F.D.	OVERFLOW DRAIN	WP.	WATER PROOFING
FIXT.	FIXTURE	O.F.C.I.	OWNER FURNISHED CONTRACTOR INSTALLED		

SYMBOLS LEGEND

	ROOM NAME (TOP) & ROOM NUMBER (BOTTOM)
	INTERIOR ELEVATION - SHEET NO. (CENTER)
	DETAIL REFERENCE - DETAIL # (TOP) SHEET # (BOTTOM)
	WALL SECTION - DETAIL # (TOP) SHEET # (BOTTOM)
	EXTERIOR ELEVATION - DETAIL # (TOP) SHEET # (BOTTOM)
	PARTITION TYPE
	BUILDING COLUMN GRID LINE
	DETAIL NAME & NUMBER SYMBOL
	WINDOW TYPE
	DOOR NUMBER
	NORTH ARROW
	ELEVATION SYMBOL
	KEYED NOTE
	REVISION BUBBLE
	DETAIL BUBBLE EXAMPLE
	RIGID INSULATION
	GYPSONUM BOARD
	PLYWOOD
	BRICK
	SECTION CONCRETE
	EARTH
	BLOCK
	SAND, PLASTER, GROUT
	INSULATION
	LUMBER
	CMU

PROJECT INFORMATION

PROJECT ADDRESS:	2861 NE INDEPENDENCE AVENUE LEE'S SUMMIT, MISSOURI 64064
OVERALL BUILDING AREA:	LEVEL 1: XXX LEVEL 2: XXX TOTAL: XXX
FIRST FLOOR ELEVATION:	980.5' PER CIVIL DWGS. 100'-0" PER ARCH. DWGS.
CODE INFORMATION	
BUILDING CODE:	2012 INTERNATIONAL BUILDING CODE (IBC) ICC A117.1-09
PROJECT AREA / USE:	XXXX / XXXX
PROJECT CODE USE GROUP:	XXXX X XXXX X XXXX
PROJECT OCCUPANT LOAD:	XXX OCCUPANTS
TYPE OF CONSTRUCTION:	TYPE 2B
ALLOWABLE AREA:	XXX
PROJECT AREA SPRINKLER STATUS:	FULLY-SPRINKLERED
BUILDING HEIGHT:	44'-0" ±

GENERAL NOTES

- ALL WORK SHALL BE PERFORMED IN ACCORDANCE WITH A.D.A. REQUIREMENTS AND ALL APPLICABLE LOCAL, STATE AND FEDERAL BUILDING CODES AND REGULATIONS.
- THE CONTRACTOR IS RESPONSIBLE FOR OBTAINING ALL NECESSARY BUILDING PERMITS.
- THE GENERAL CONTRACTOR AND SUBCONTRACTORS SHALL FIELD VERIFY EXISTING CONDITIONS AND NOTIFY THE ARCHITECT OF ANY INCONSISTENCIES OR DISCREPANCIES WITH THE PROJECT DOCUMENTS. ACCESS TO THE SITE AND/OR SPACE UNDER CONSTRUCTION DURING BIDDING AND CONSTRUCTION SHALL BE COORDINATED WITH THE OWNER.
- DO NOT SCALE DRAWINGS.
- THE WORD "ALIGN" AS USED IN THESE DOCUMENTS SHALL SUPERSEDE ANY DIMENSIONAL INFORMATION GIVEN
- TYPICAL DIMENSIONS ARE FACE OF CONCRETE, DRYWALL, CURTAINWALL, ETC., OR TO COLUMN CENTERLINE. DIMENSIONS AT WINDOWS ARE TYPICALLY TO FACE OF FRAME. REFER TO PLAN DETAILS FOR ADDITIONAL INFORMATION.
- THE GENERAL CONTRACTOR SHALL BE RESPONSIBLE FOR EXAMINING AND CONFIRMING ALL SUBSTRATE CONDITIONS WHERE NEW MATERIALS ARE APPLIED. THE SUBSTRATE SHALL BE SMOOTH AND FREE OF DEFECTS AND SHALL CONFORM TO THE REQUIREMENTS OF THE FINISHED MATERIAL MANUFACTURERS RECOMMENDATIONS.
- THE GENERAL CONTRACTOR SHALL BE RESPONSIBLE FOR CLEANUP.
- THE GENERAL CONTRACTOR SHALL INSPECT AND CHECK THE ADEQUACY AND INSTALLATION OF THROUGH-WALL FLASHING PRIOR TO COVERING WITH FINISH MATERIALS. THIS SHALL INCLUDE, BUT IS NOT LIMITED TO INSPECTION AGAINST HOLES OR PENETRATIONS, APPROPRIATE LAPPING AND SEALING, AND OVERALL WORKMANSHIP IN CONFORMANCE WITH THE SPECIFICATIONS.

SHEET INDEX

Sheet Number	Sheet Name	Current Revision	Current Revision Date
A0.0.0	Cover Sheet		
A2.1.1	First Floor Plan		
A2.1.2	Second Floor Plan		
A2.1.4	Roof / Clerestory Plan		
A2.1.5	High Roof Plan		
A2.2.1	Enlarged Plans		
A2.3.1	Plan Details		
A2.3.2	Plan Details		
A2.3.3	Plan Details		
A3.1.1	First Floor Reflected Ceiling Plan		
A3.1.2	Second Floor Reflected Ceiling Plan		
A3.1.3	Clerestory Reflected Ceiling Plan		
A5.1.1	Exterior Elevations		
A5.1.2	Exterior Elevations		
A6.1.1	Building Section		
A6.1.2	Wall Sections		
A6.1.3	Wall Sections		
A6.1.4	Wall Sections		
A6.1.5	Wall Sections		
A6.1.6	Wall Sections		
A6.1.7	Wall Sections		
A6.1.8	Wall Sections		
A6.1.9	Wall Sections		
A6.2.1	Stair and Elevator Sections		
A6.2.2	Stair and Elevator Sections		
A6.3.1	Section Details		
A6.3.2	Section Details		
A6.3.3	Section Details		
A6.3.4	Section Details		
A6.3.5	Section Details		
A7.4.1	Interior Elevations		
A7.5.1	Casework Details		

PROPOSED BUILDING CORE AND SHELL:

Lee's Summit Surgical
2861 NE Independence Avenue
Lee's Summit, Missouri 64064

Date	00.00.2018
Job Number	217307
Drawn By	AWRJ
Checked By	RSC

Number	Date	Description

Revision	Number	Date	Description
A0.0.0			Cover Sheet


PRELIMINARY DOCUMENTS - NOT FOR CONSTRUCTION - 03.30.2018

PRELIMINARY,
NOT FOR
CONSTRUCTION,
RECORDING
PURPOSES, OR
IMPLEMENTATION



17107 Chesterfield Airport Rd.
Suite 110
Chesterfield, MO 63005
T: 314.991.9993

ACI/Boland, Inc.
St. Louis | Kansas City
Licensee's Certificate of Authority #000958
Expires 12-31-2019

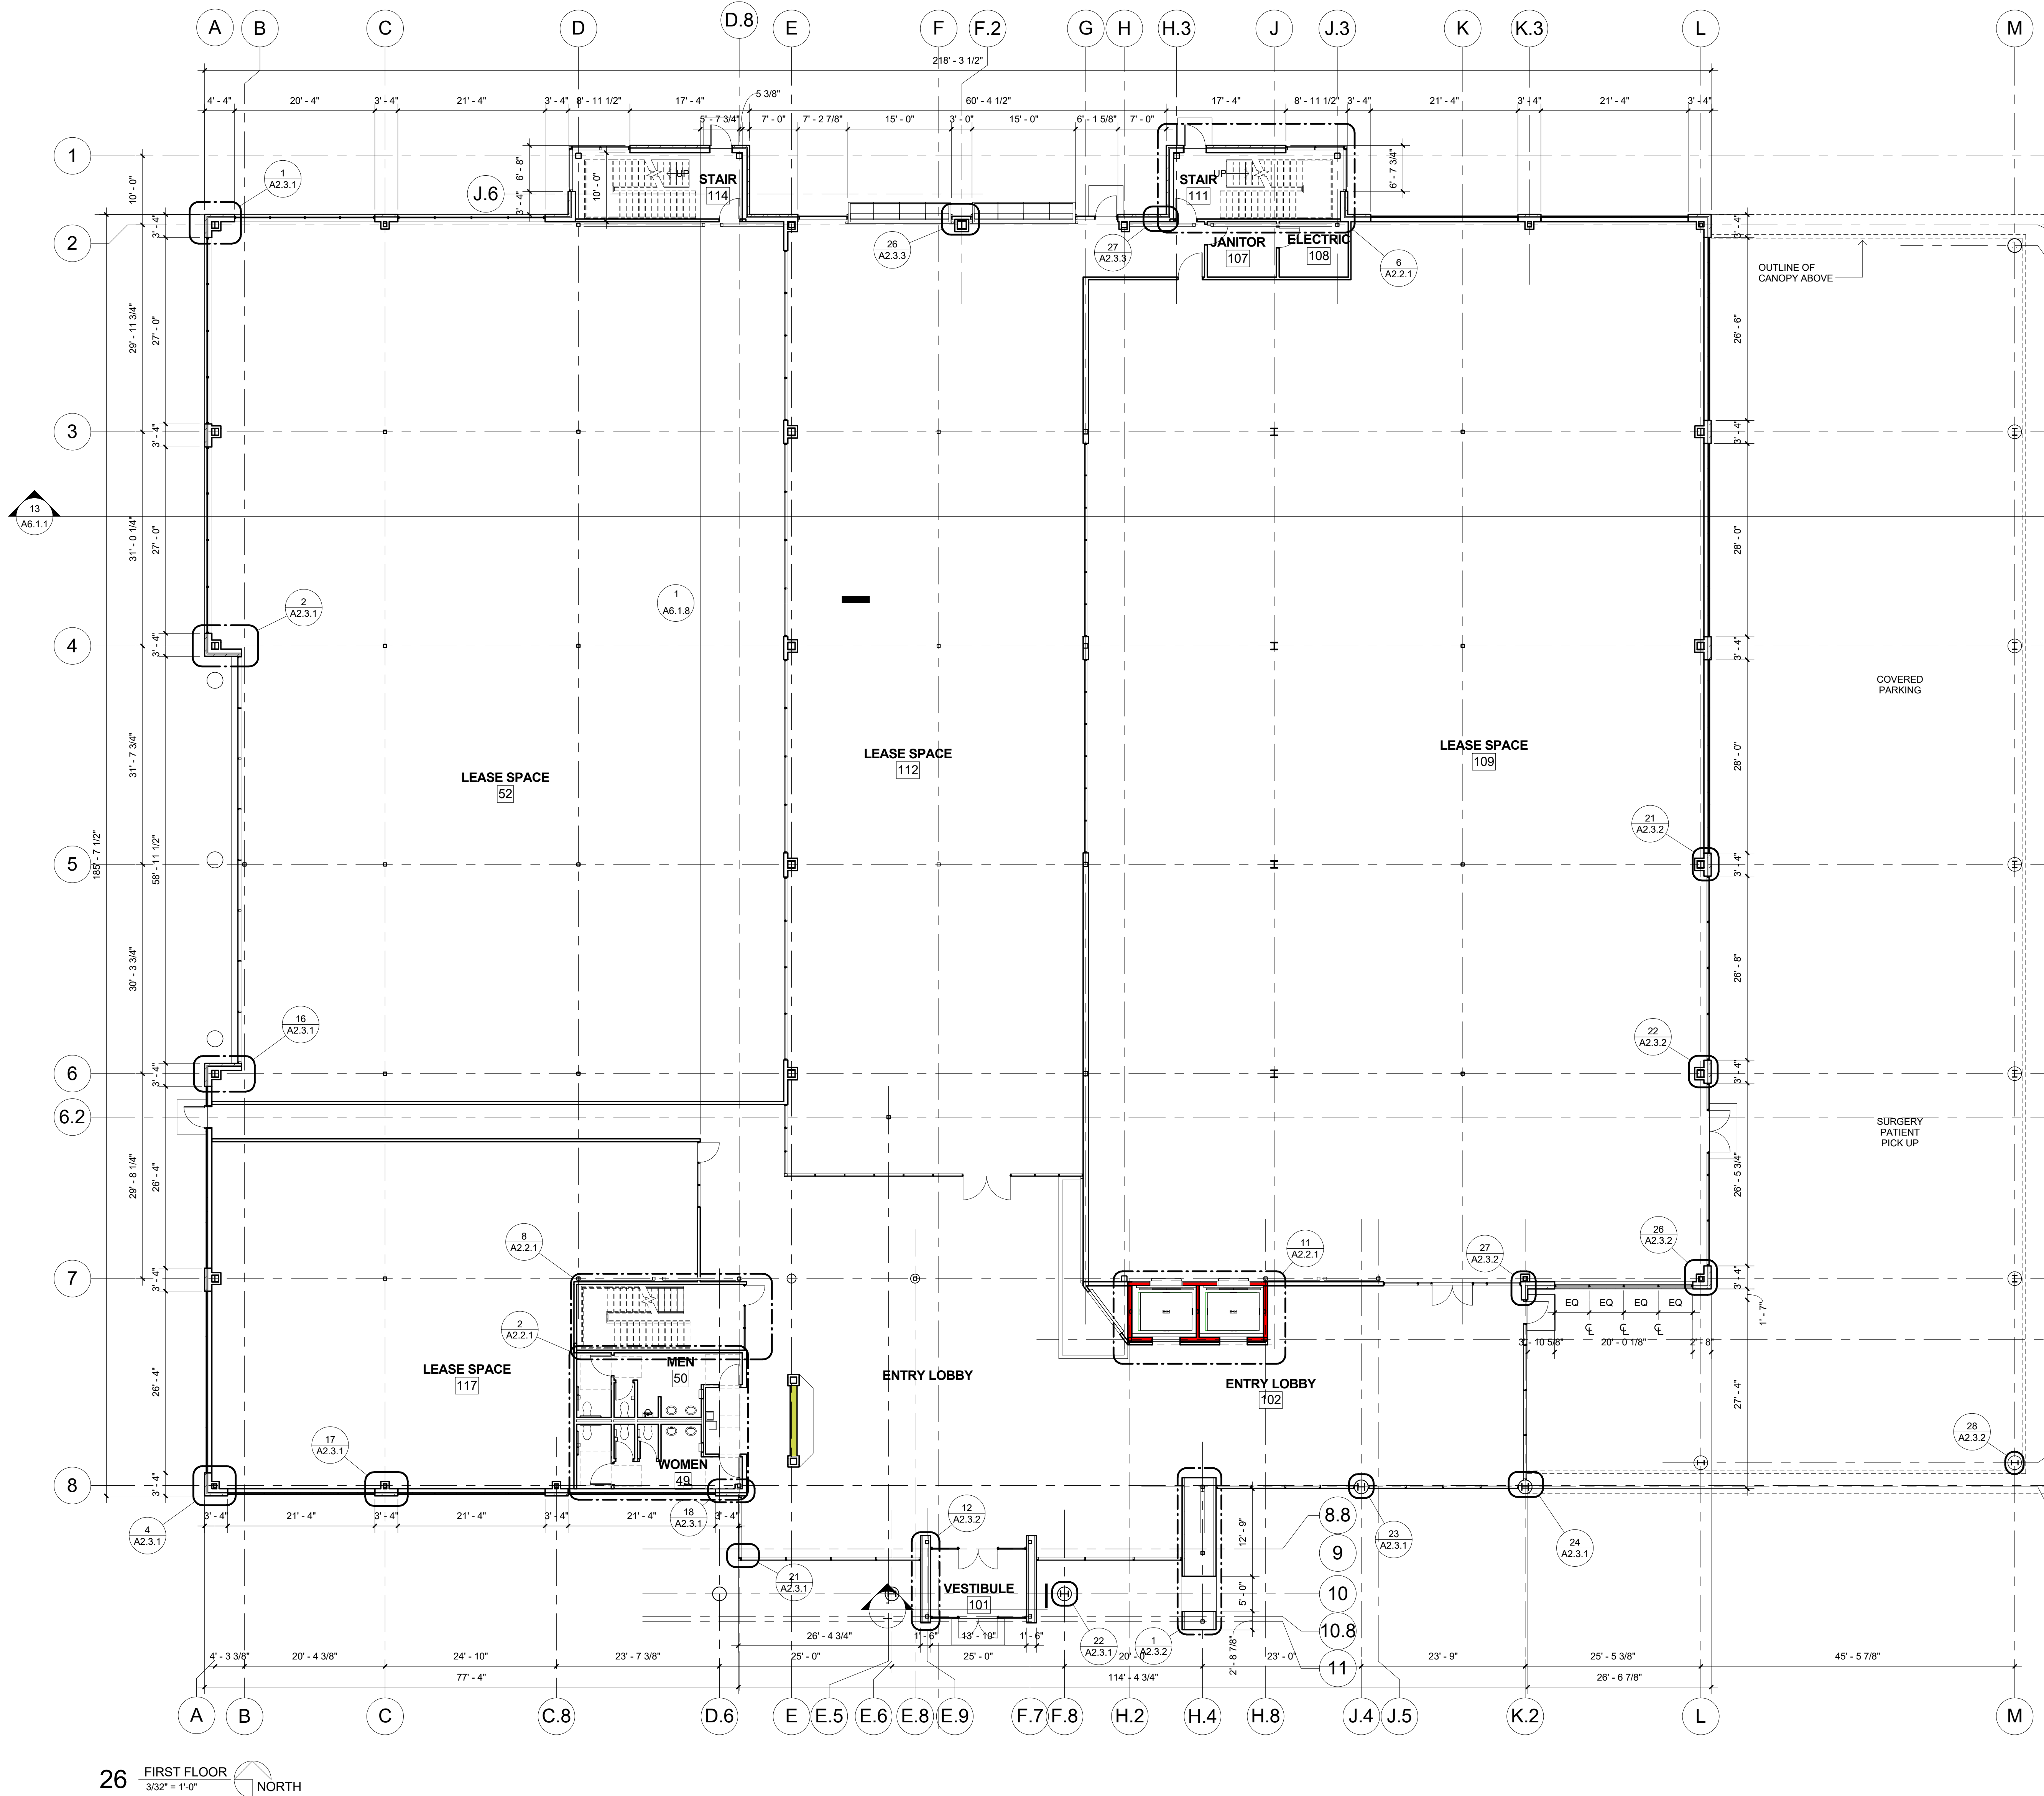

PRELIMINARY DOCUMENTS - NOT FOR CONSTRUCTION - 03.30.2018

PRELIMINARY,
NOT FOR
CONSTRUCTION,
RECORDING
PURPOSES, OR
IMPLEMENTATION



17107 Chesterfield Airport Rd.
Suite 110
Chesterfield, MO 63005
T: 314.991.9993
ACI/Boland, Inc.
St. Louis | Kansas City
Licensee's Certificate of Authority # 000958
Expires 12-31-2019

CIVIL CONSULTANT
Shafer, Kline & Warren, Inc.
11250 Corporate Avenue
Lenexa, Kansas 66219
913.886.7800
Licensee's Certificate of Authority Number:
#000143

STRUCTURAL CONSULTANT
KPFF Consulting Engineers
1610 Des Peres Road, Suite 100
St. Louis, Missouri 63131
314.835.0524
Licensee's Certificate of Authority Number:
#2001010829


MEP CONSULTANT
G&W Engineering Corporation
138 Weldon Parkway
Maryland Heights, Missouri 63043
314.737.4200
Licensee's Certificate of Authority Number:
#2002018767

Lee's Summit Surgical
2861 NE Independence Avenue
Lee's Summit, Missouri 64064

Date 00.00.2018
Job Number 217307
Drawn By AWRJ
Checked By RSC

Revision
Number Date Description

A2.1.1
© 2017 ACI/Boland, Inc.
First Floor Plan

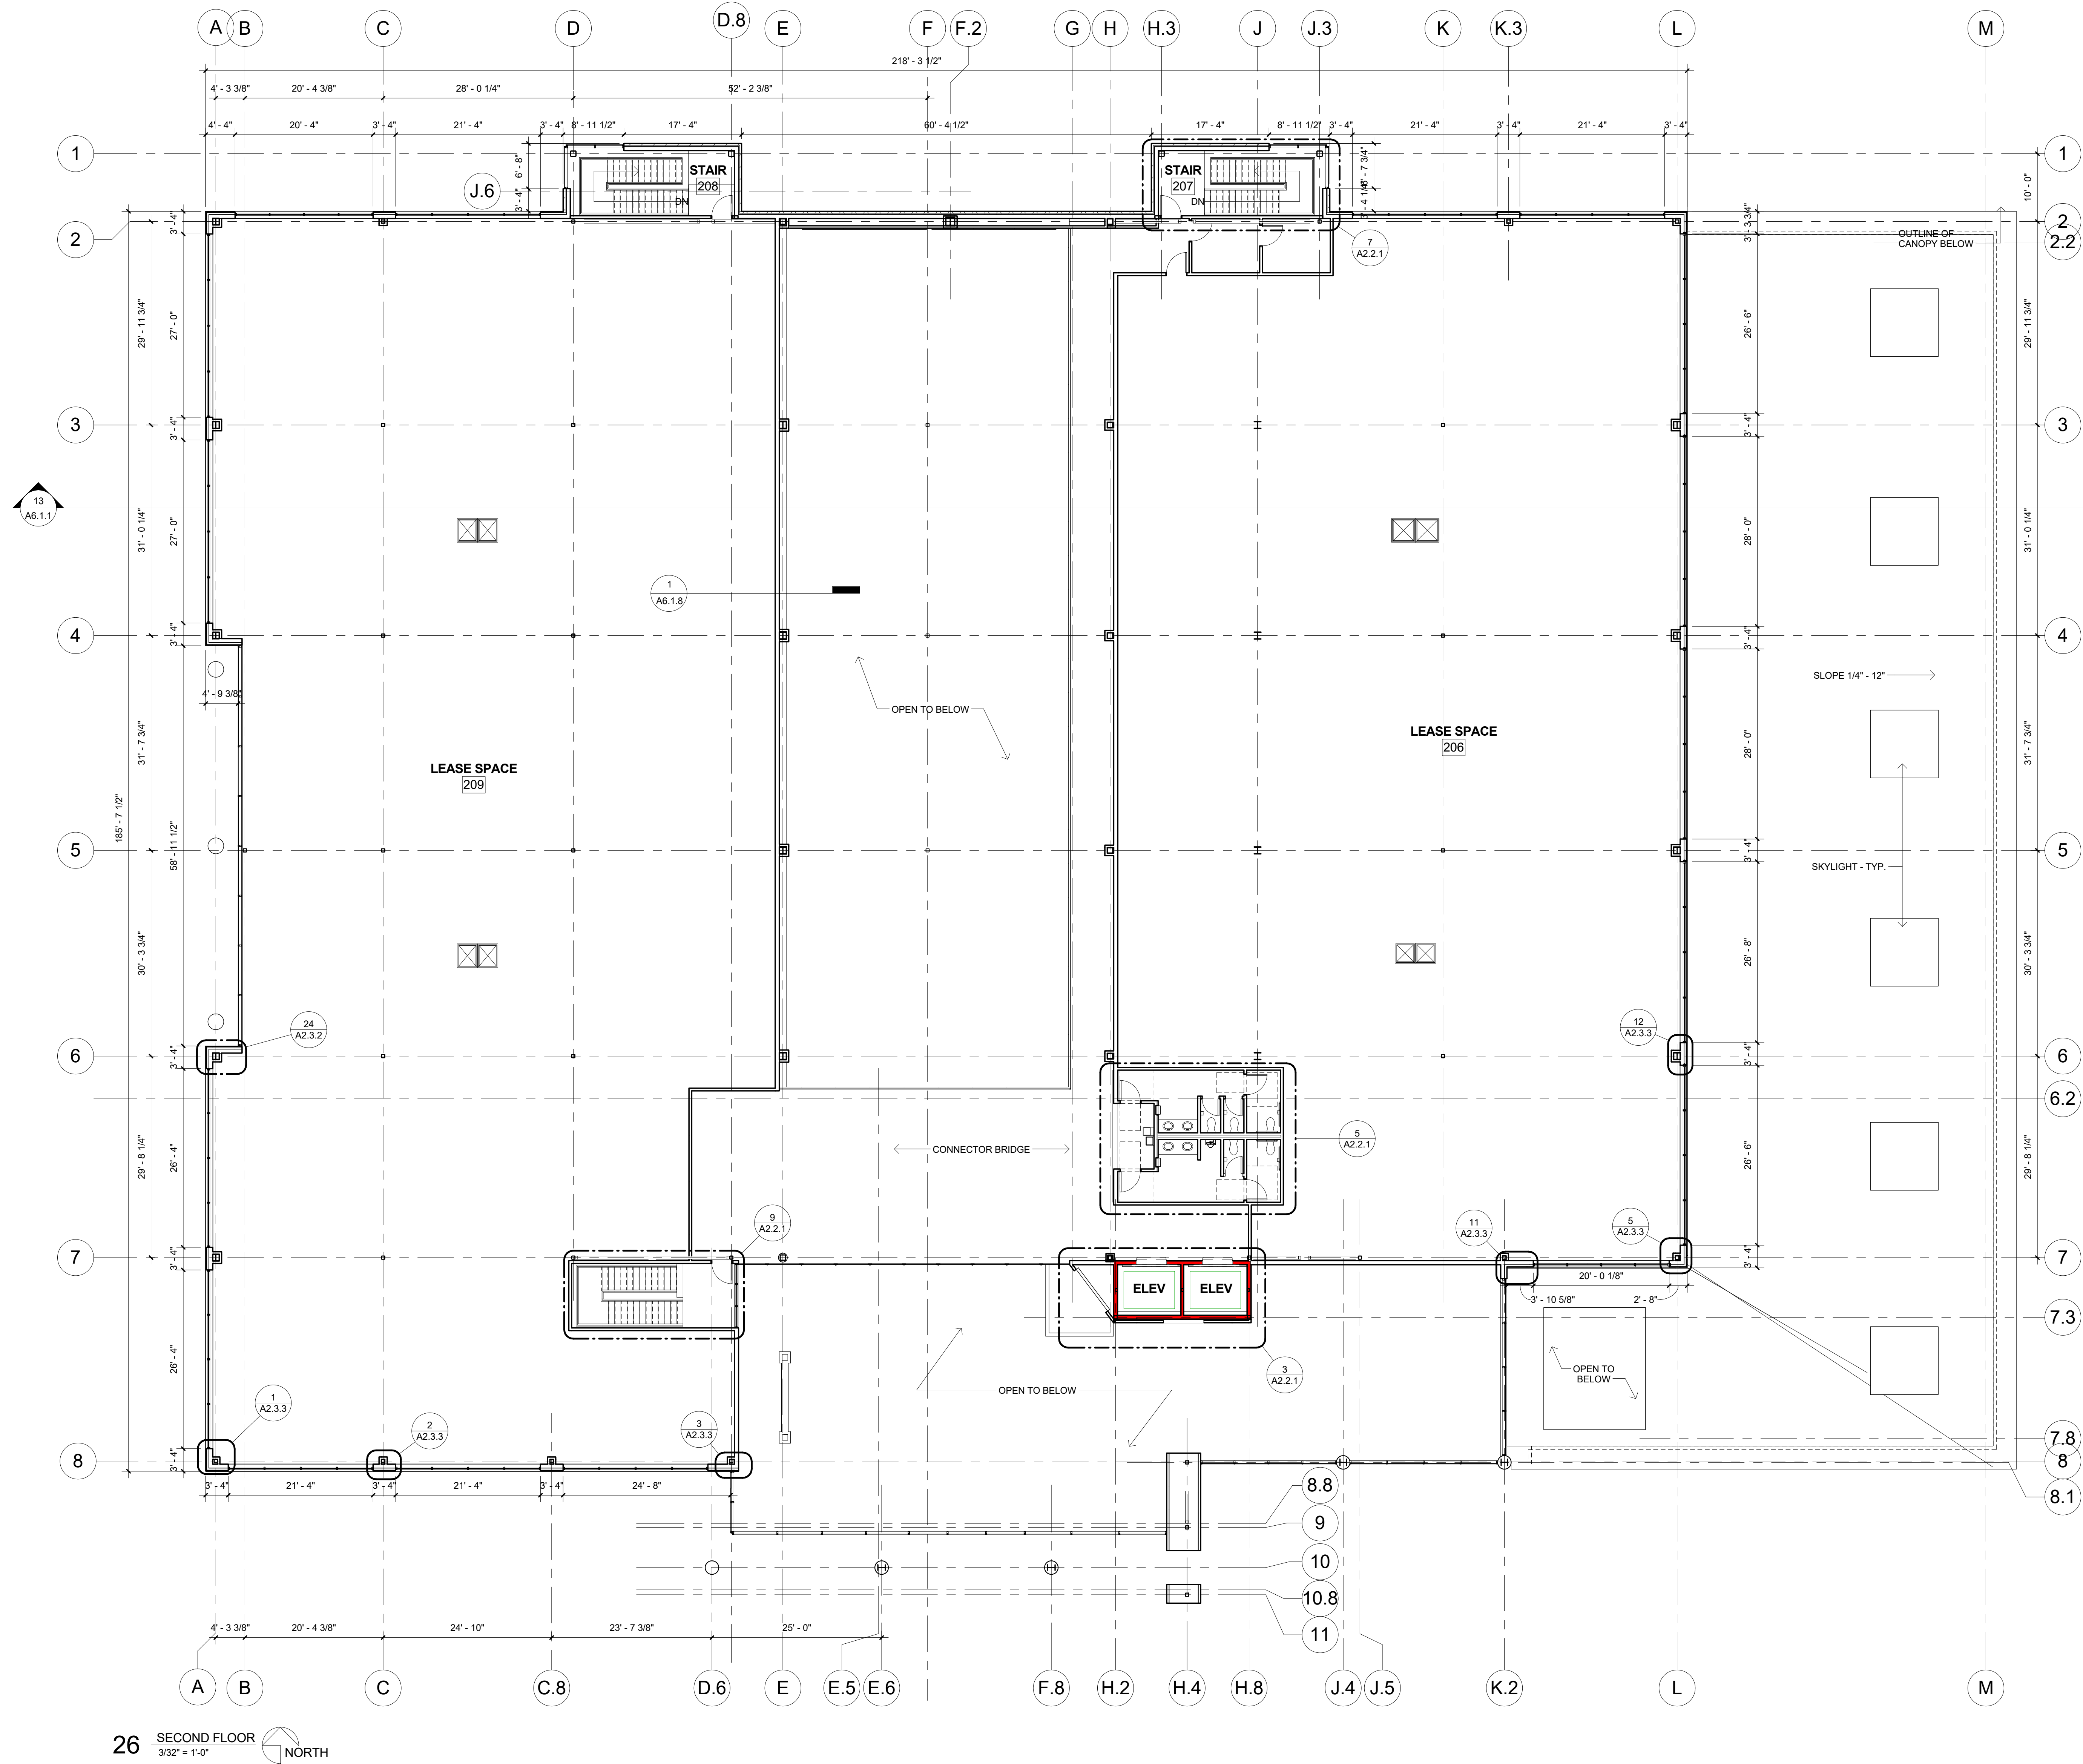

26 SECOND FLOOR
3/32" = 1'-0"

PRELIMINARY DOCUMENTS - NOT FOR CONSTRUCTION - 03.30.2018

PRELIMINARY,
NOT FOR
CONSTRUCTION,
RECORDING
PURPOSES, OR
IMPLEMENTATION



17107 Chesterfield Airport Rd.
Suite 110
Chesterfield, MO 63005
T: 314.991.9993
ACI/Boland, Inc.
St. Louis | Kansas City
Licensee's Certificate of Authority # 000958
Expires 12-31-2019

CIVIL CONSULTANT
Shafer, Kline & Warren, Inc.
11250 Corporate Avenue
Lenexa, Kansas 66219
913.888.7800
Licensee's Certificate of Authority Number:
#000143

STRUCTURAL CONSULTANT
KPFF Consulting Engineers
1610 Des Peres Road, Suite 100
St. Louis, Missouri 63131
314.835.0524
Licensee's Certificate of Authority Number:
#2001010829

MEP CONSULTANT
G&W Engineering Corporation
138 Weldon Parkway
Maryland Heights, Missouri 63043
314.737.4200
Licensee's Certificate of Authority Number:
#2002018767

Lee's Summit Surgical
2861 NE Independence Avenue
Lee's Summit, Missouri 64064

Date 00.00.2018
Job Number 217307
Drawn By AWRJ
Checked By RSC

Revision
Number Date Description


A2.1.2

© 2017 ACI/Boland, Inc.
Second Floor Plan




PRELIMINARY DOCUMENTS - NOT FOR CONSTRUCTION - 03.30.2018


Roof / Clerestory Pla

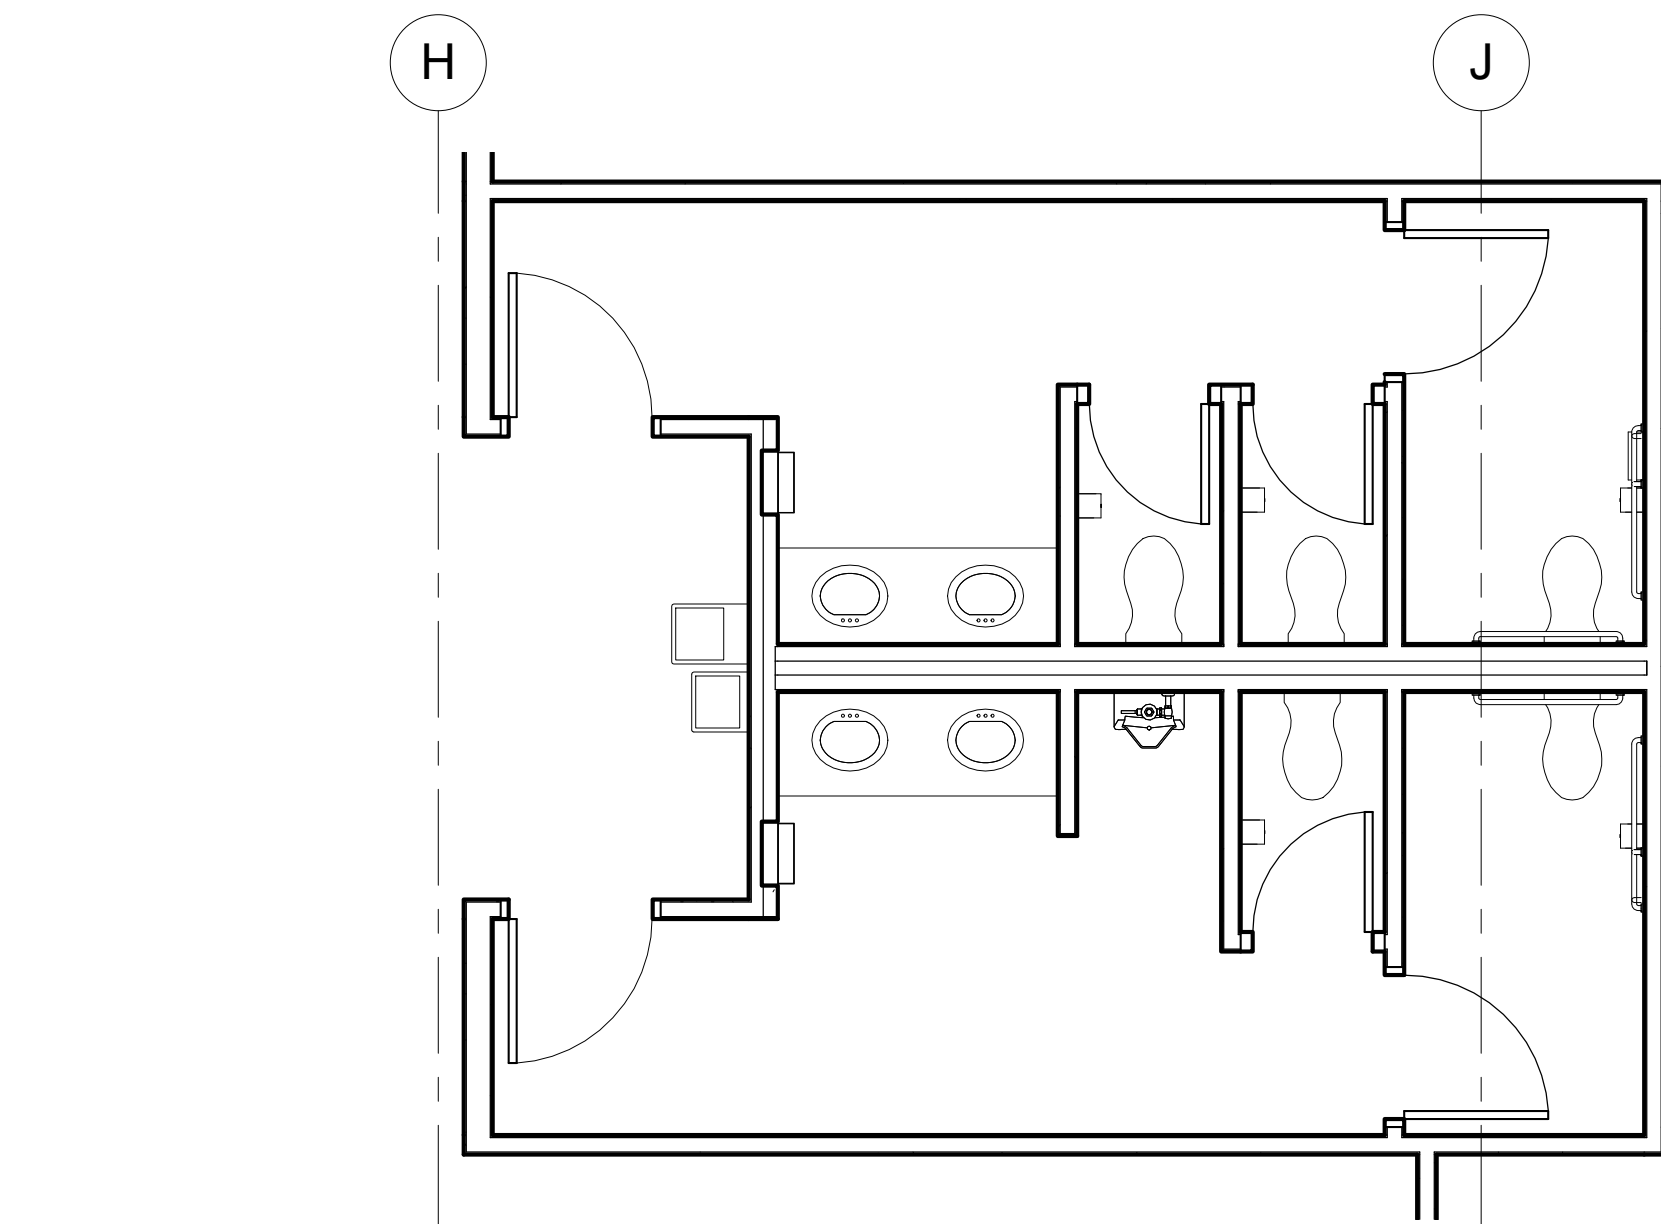


5 ENLARGED TOILET PLAN 2
1/4" = 1'-0"

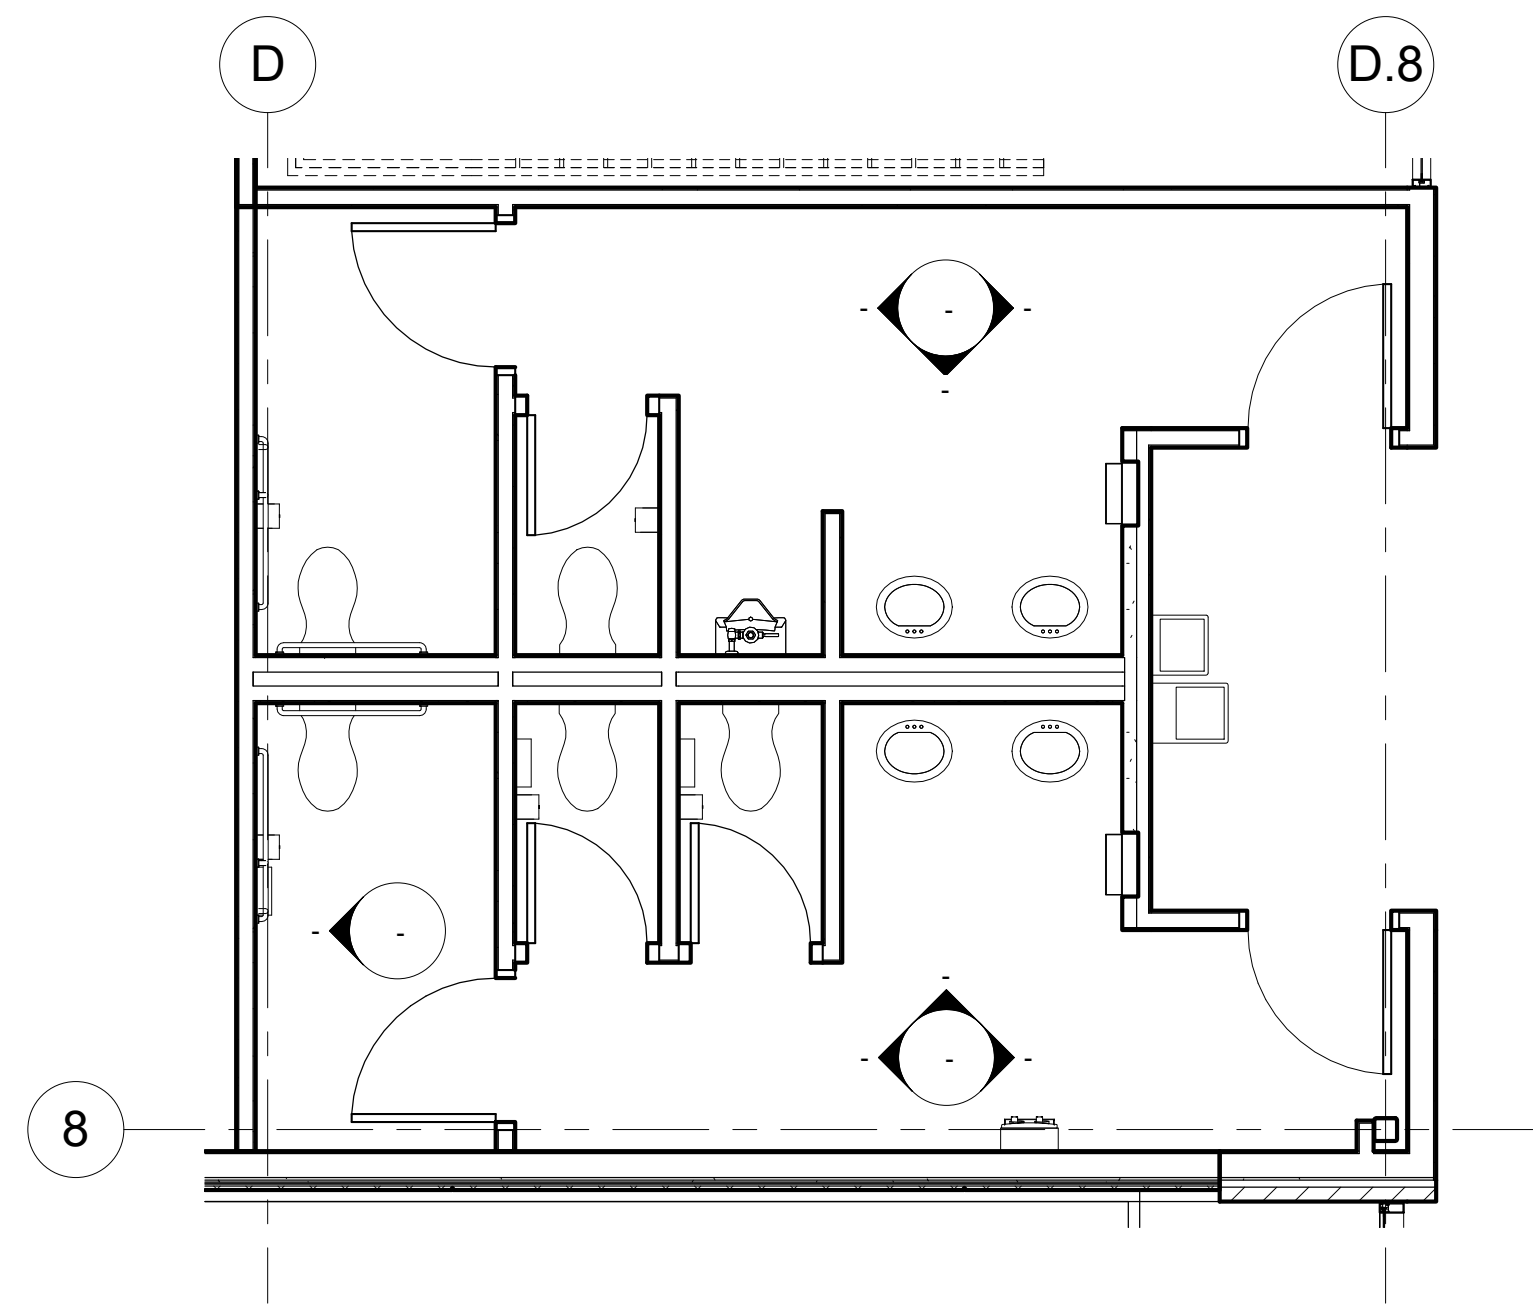


2 ENLARGED TOILET PLAN 1
1/4" = 1'-0"

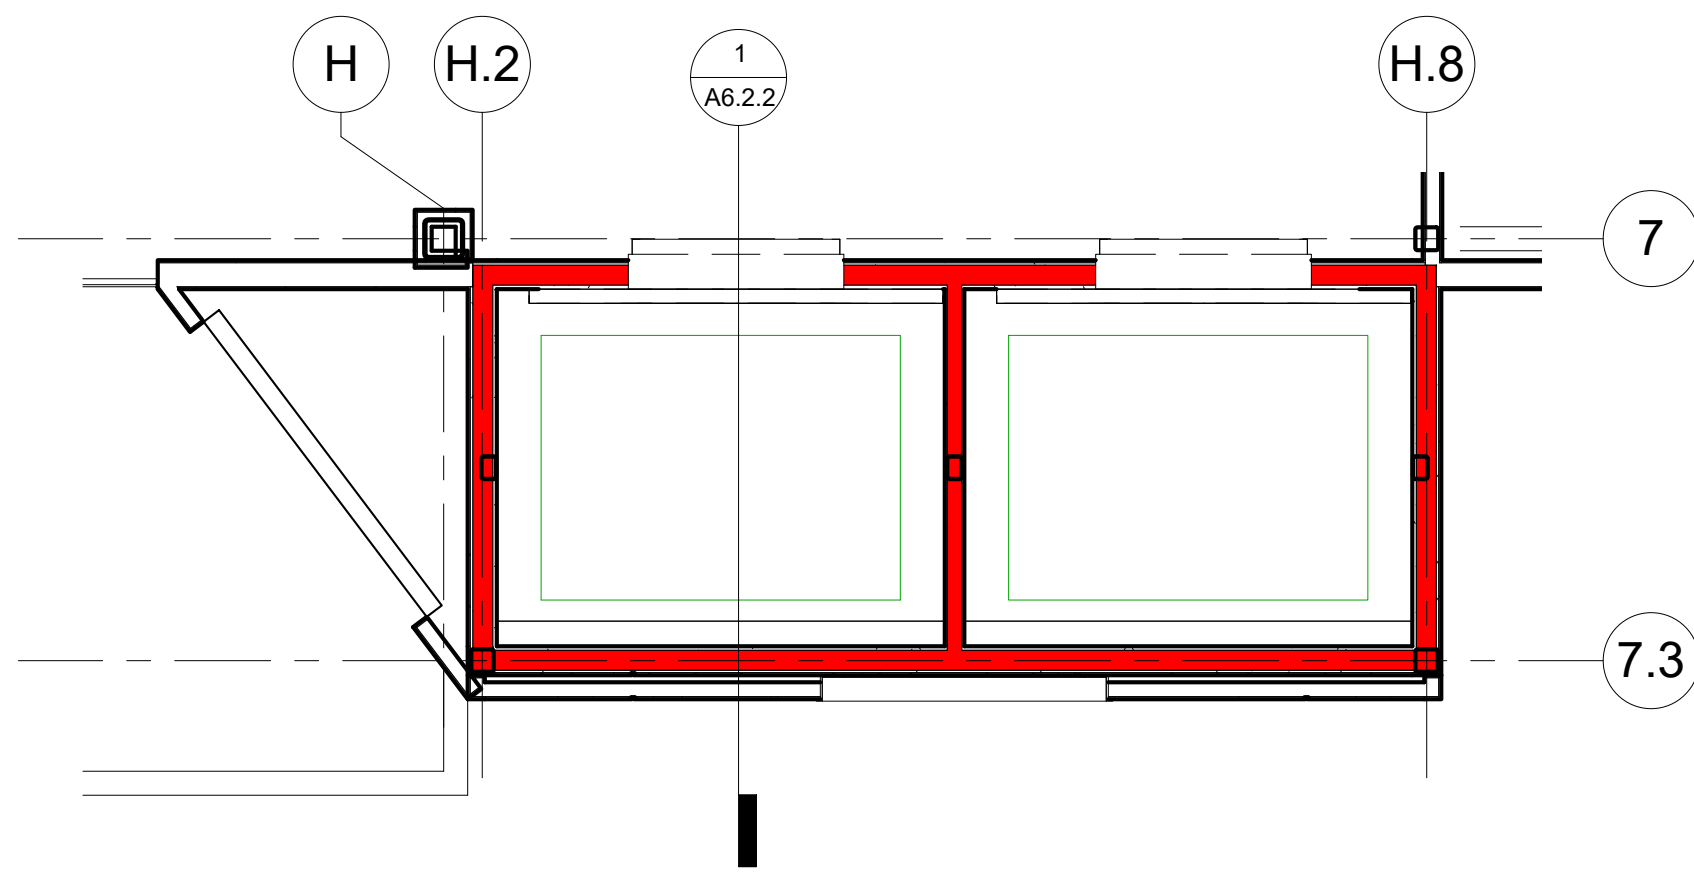


3 ENLARGED ELEVATOR PLAN
1/4" = 1'-0"

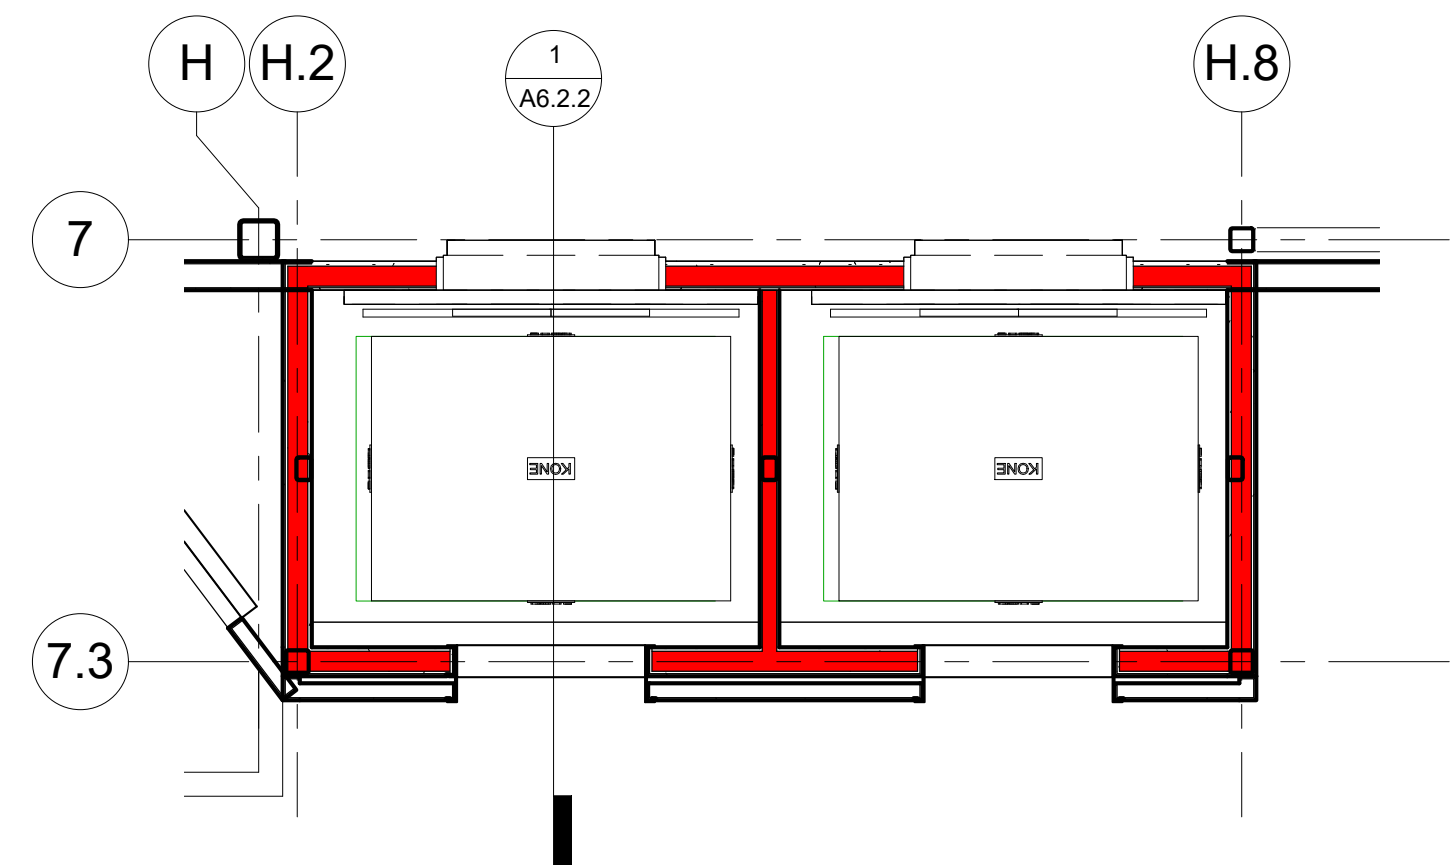


11 ENLARGED ELEVATOR PLAN
1/4" = 1'-0"

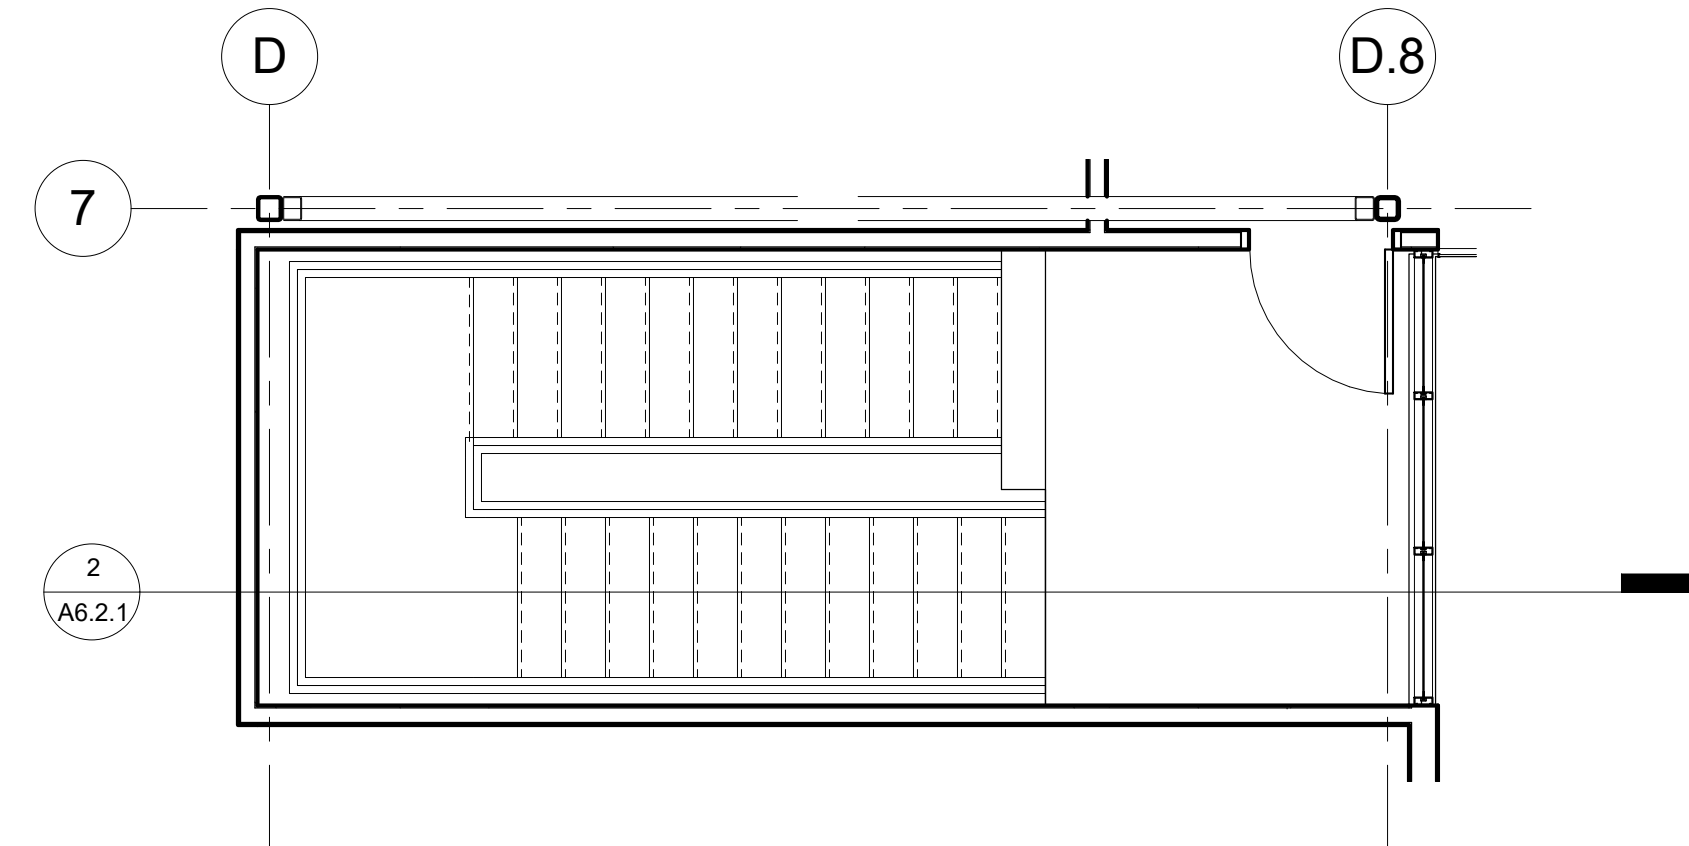


9 ENLARGED STAIR PLAN
1/4" = 1'-0"

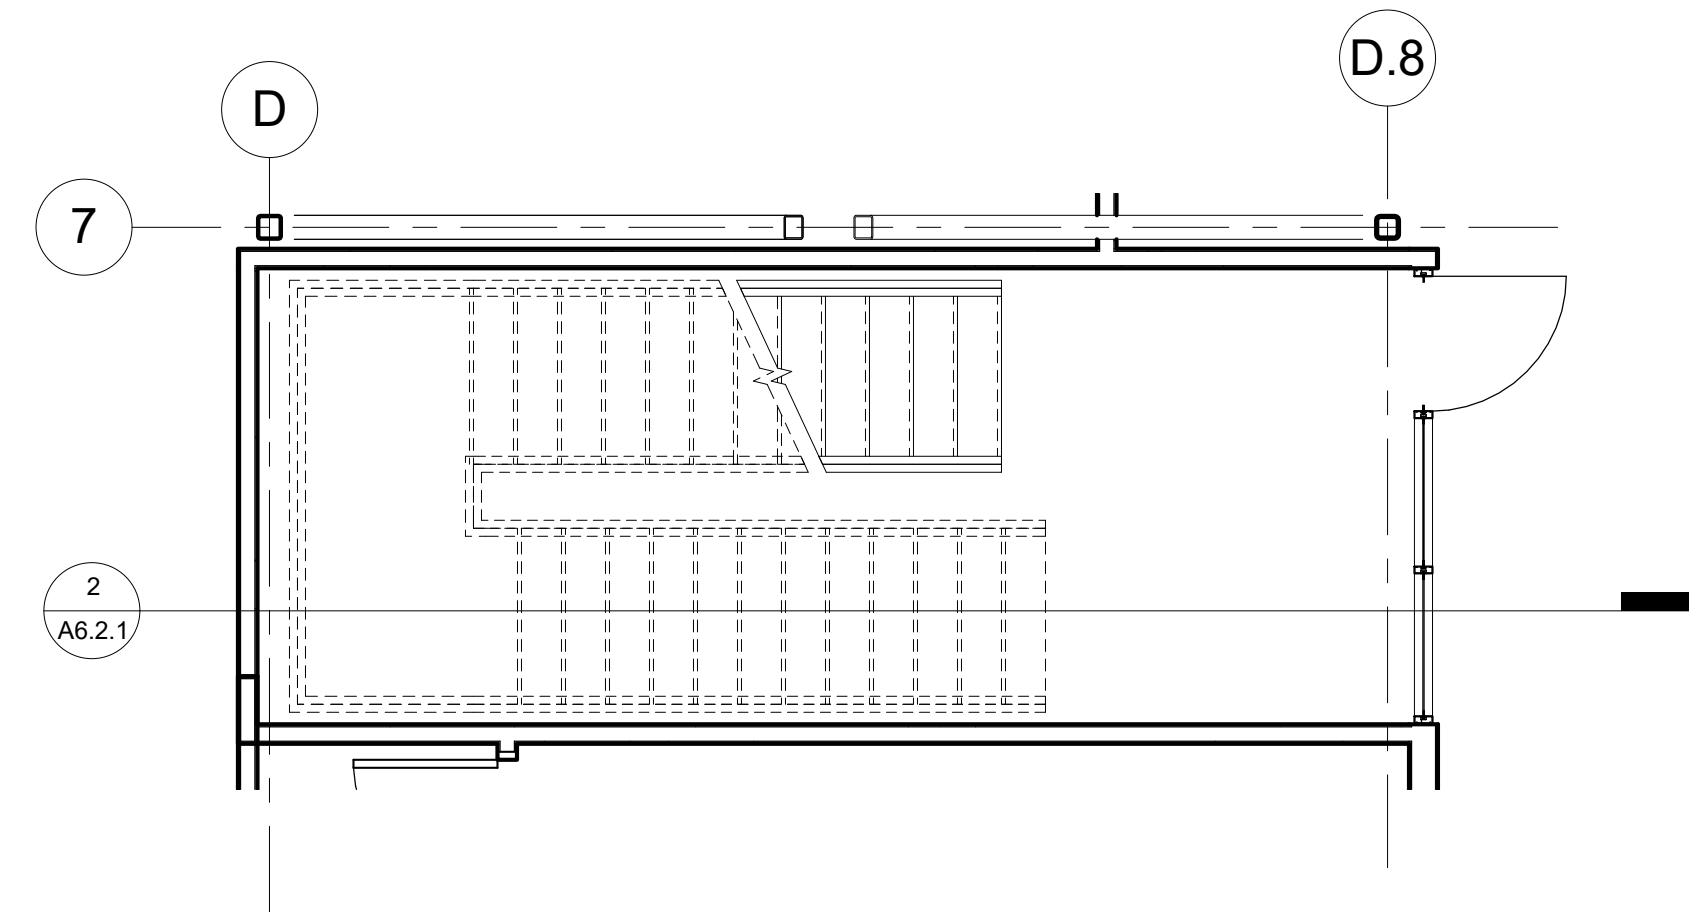

8 ENLARGED STAIR PLAN
1/4" = 1'-0"

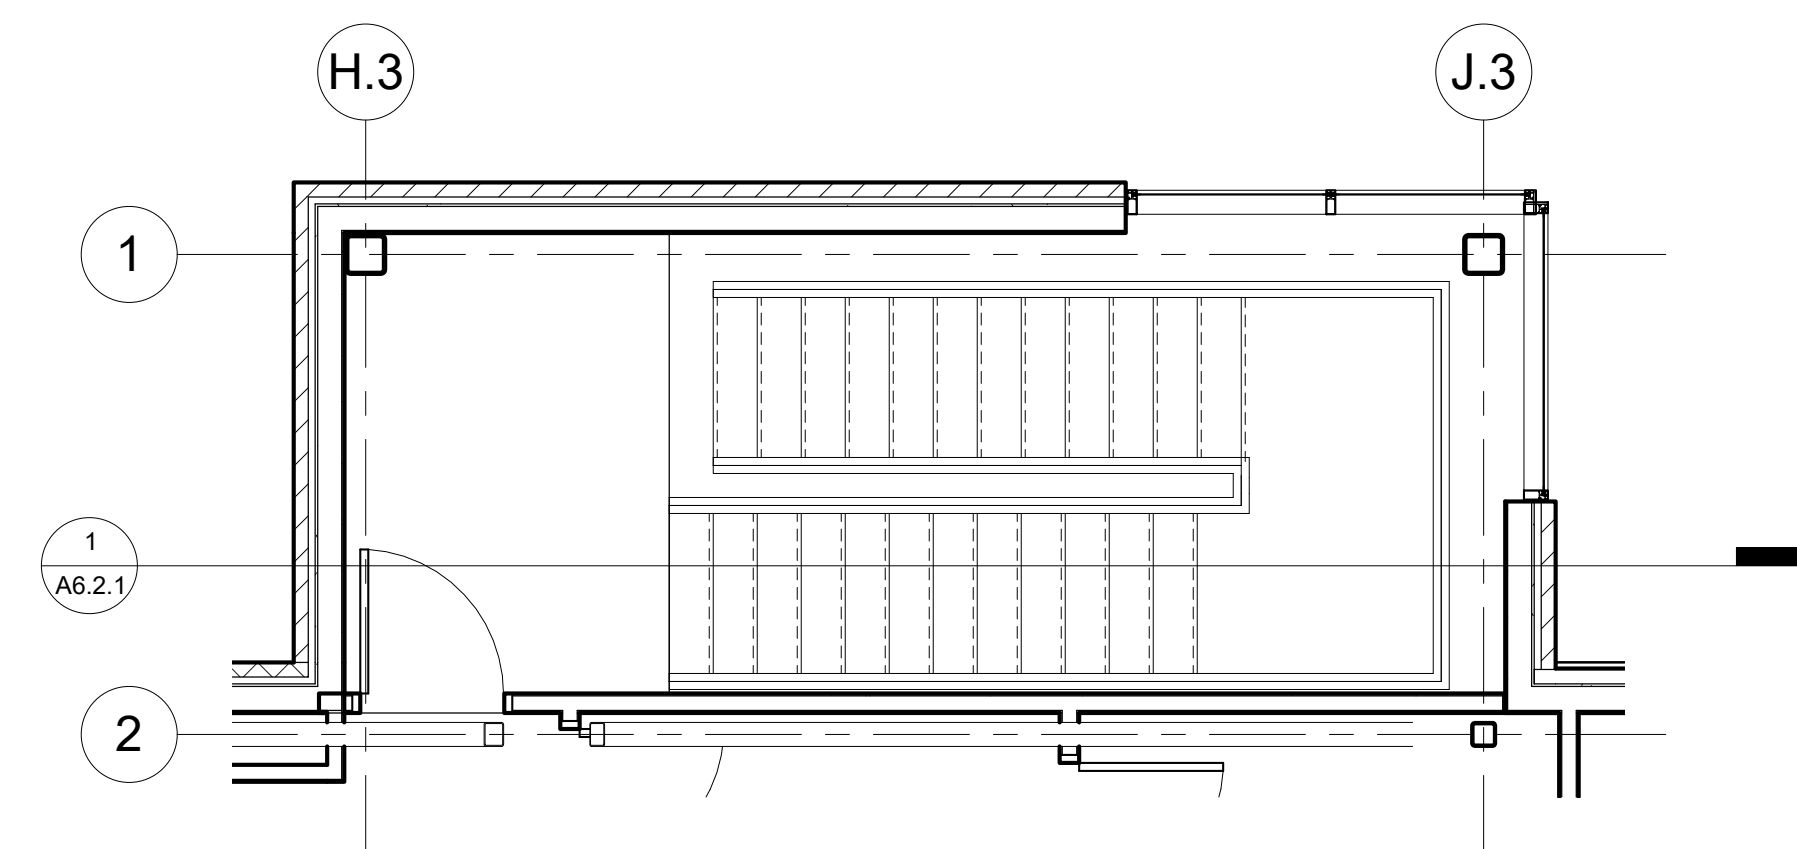

7 ENLARGED STAIR PLAN
1/4" = 1'-0"

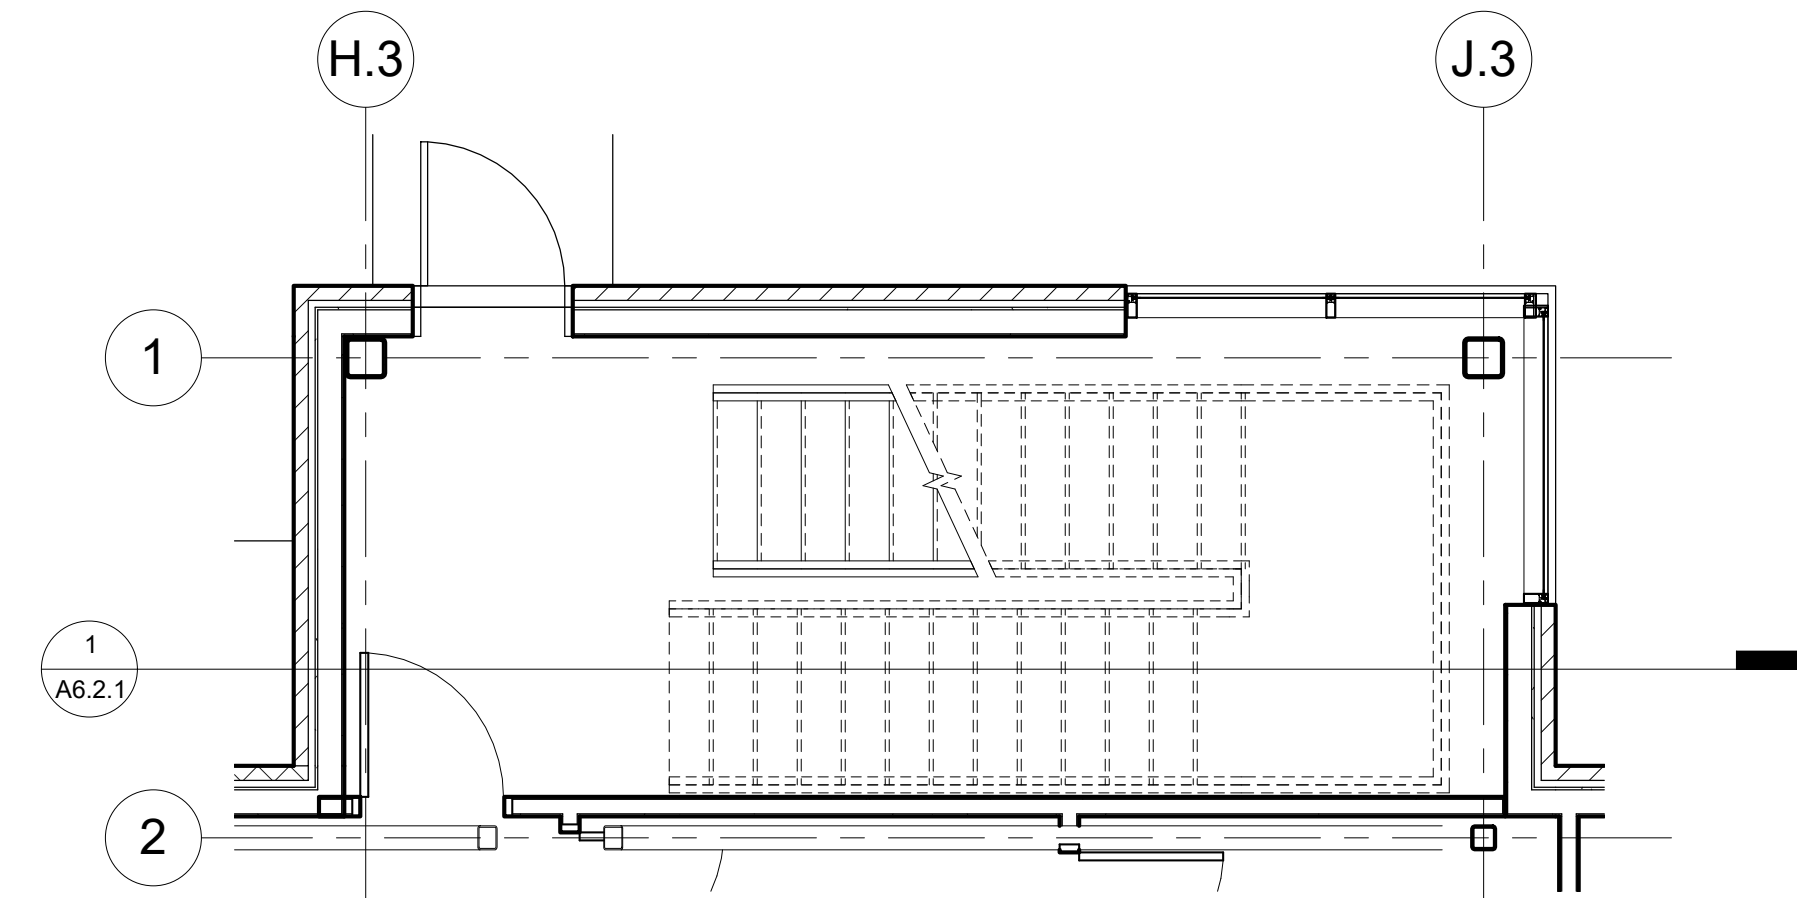

6 ENLARGED STAIR PLAN
1/4" = 1'-0"



PRELIMINARY DOCUMENTS - NOT FOR CONSTRUCTION - 03.30.2018

PRELIMINARY,
NOT FOR
CONSTRUCTION,
RECORDING
PURPOSES, OR
IMPLEMENTATION



17107 Chesterfield Airport Rd.
Suite 110
Chesterfield, MO 63005
T: 314.991.9993
ACI/Boland, Inc.
St. Louis | Kansas City
Licensee's Certificate of Authority # 000958
Expires 12-31-2019

CIVIL CONSULTANT

Shafer, Kline & Warren, Inc.
11250 Corporate Avenue
Lenexa, Kansas 66219
913.886.7800
Licensee's Certificate of Authority Number:
#000143

STRUCTURAL CONSULTANT

KPFF Consulting Engineers
1610 Des Peres Road, Suite 100
St. Louis, Missouri 63131
314.835.0524
Licensee's Certificate of Authority Number:
#2001010829

MEP CONSULTANT

G&W Engineering Corporation
138 Weldon Parkway
Maryland Heights, Missouri 63043
314.737.4200
Licensee's Certificate of Authority Number:
#2002018767


Lee's Summit Surgical
2861 NE Independence Avenue
Lee's Summit, Missouri 64064

Date	00.00.2018
Job Number	217307
Drawn By	AWRJ
Checked By	RSC


Revision		
Number	Date	Description

A2.2.1


© 2017 ACI/Boland, Inc.
Enlarged Plans

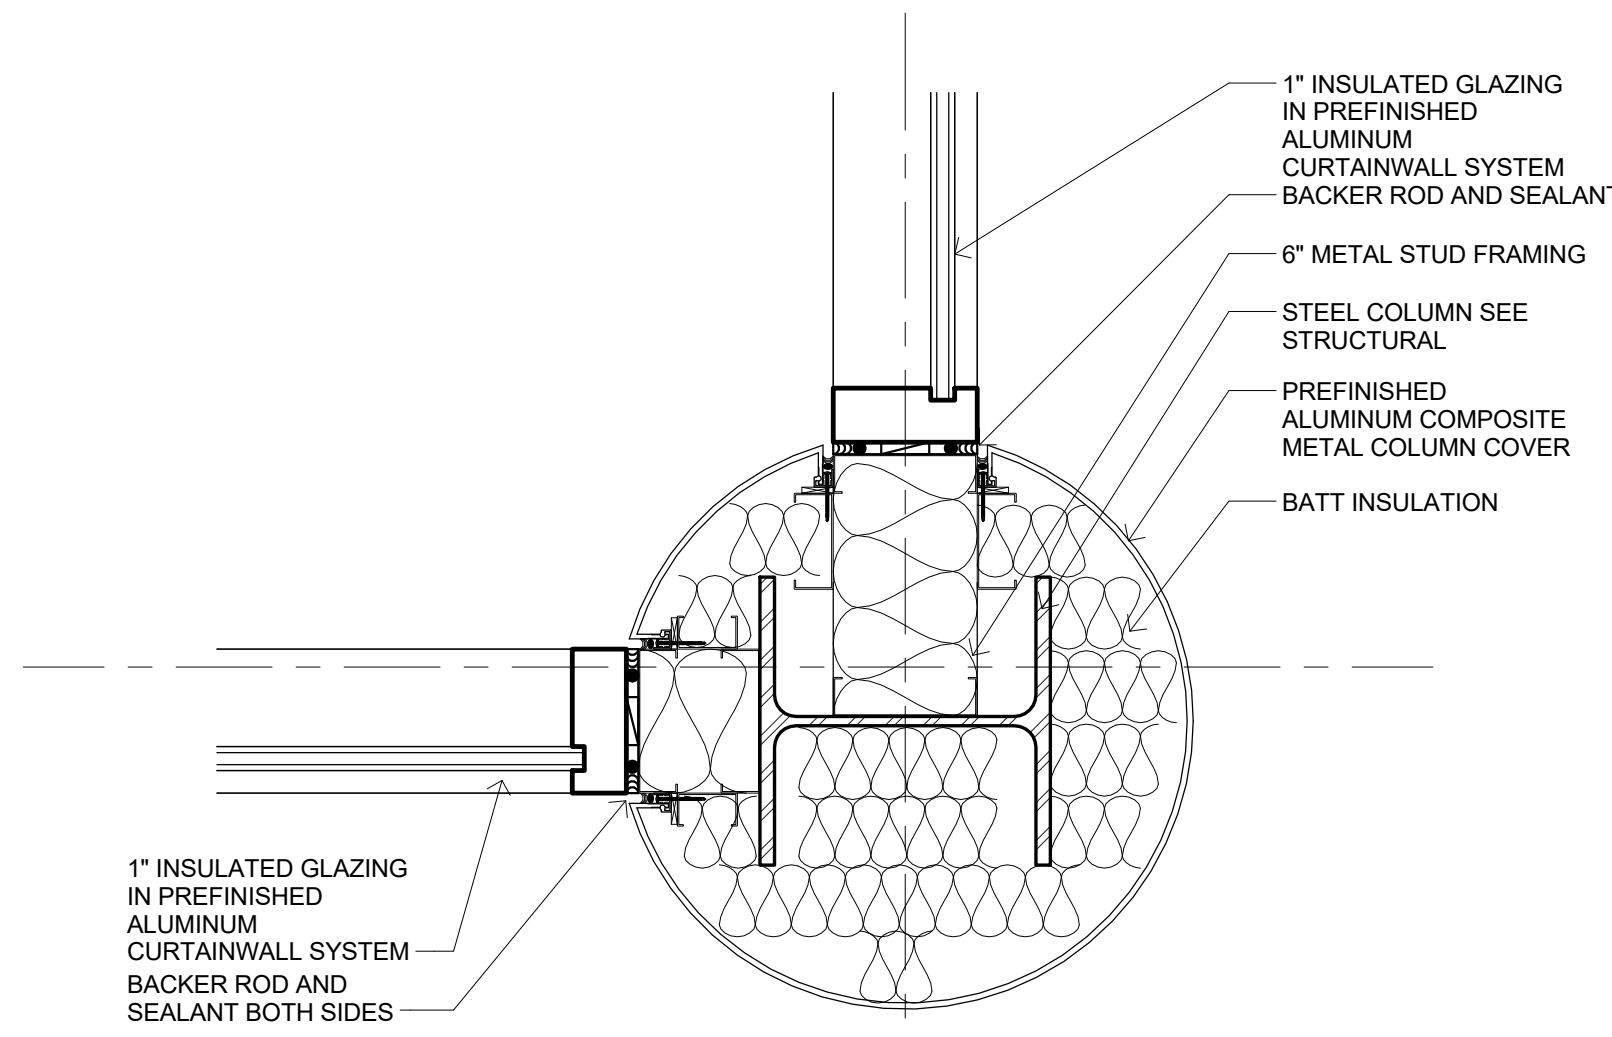


24 PLAN DETAIL
1 1/2" = 1'-0"

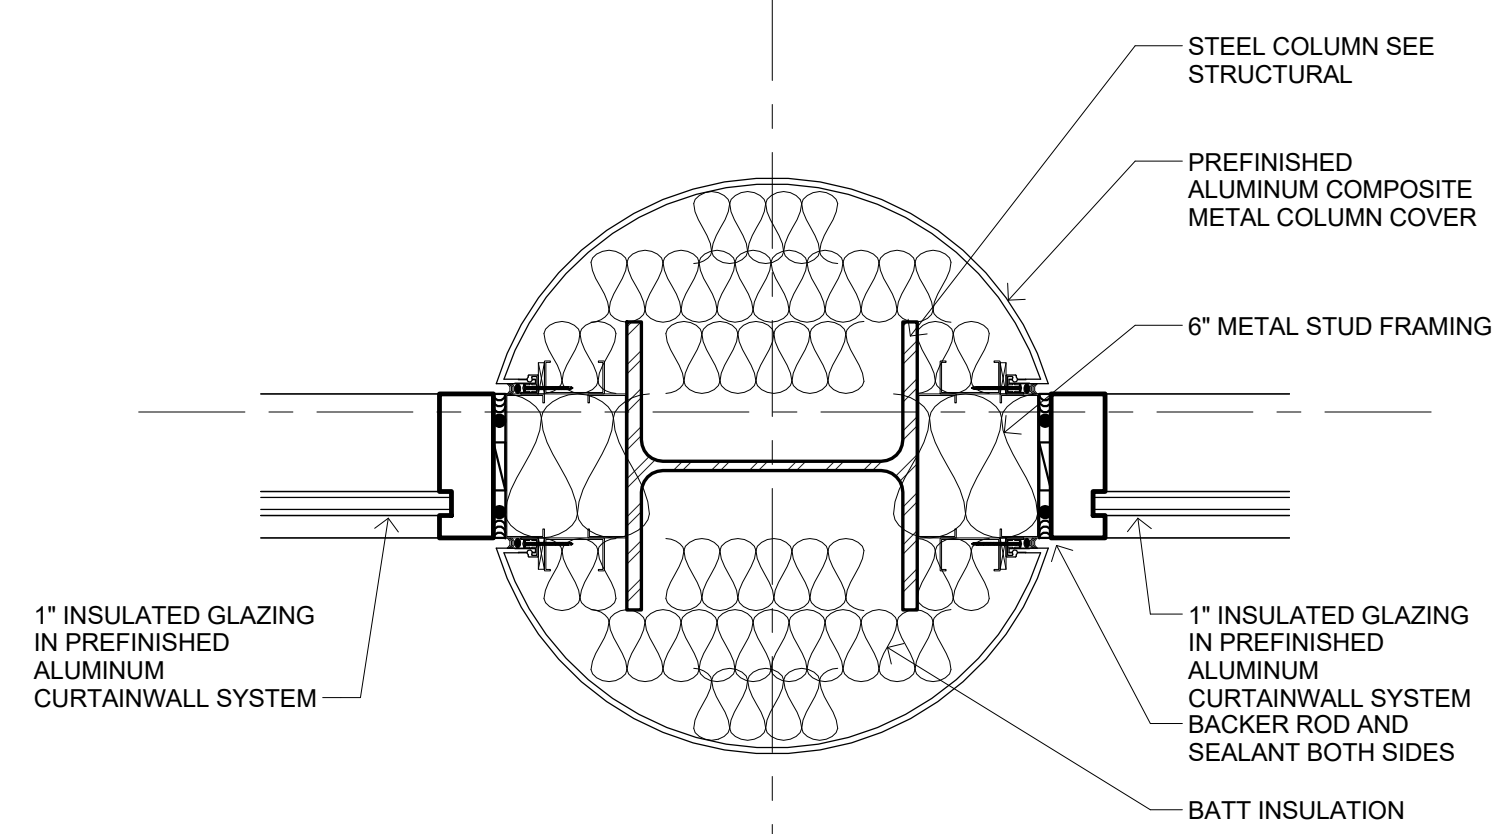


23 PLAN DETAIL
1 1/2" = 1'-0"

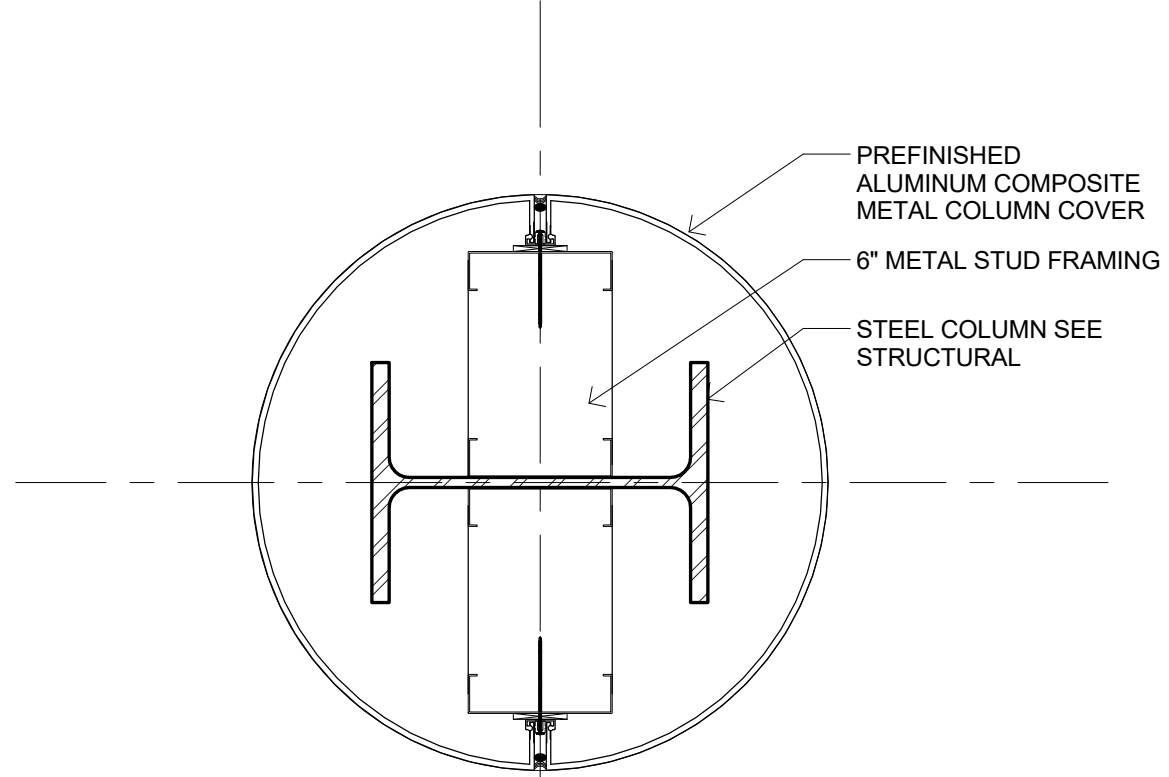


22 PLAN DETAIL
1 1/2" = 1'-0"

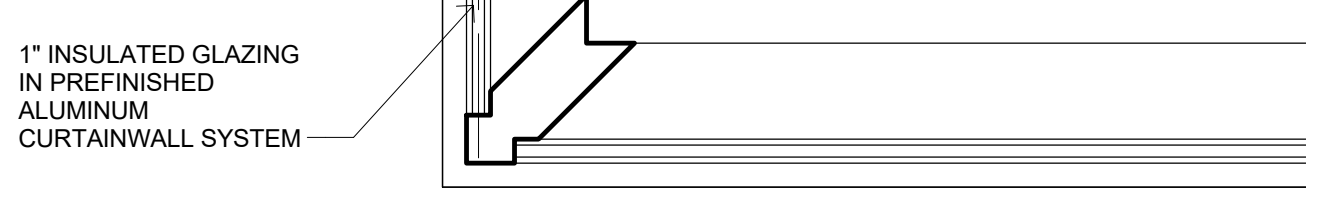


21 PLAN DETAIL
1 1/2" = 1'-0"

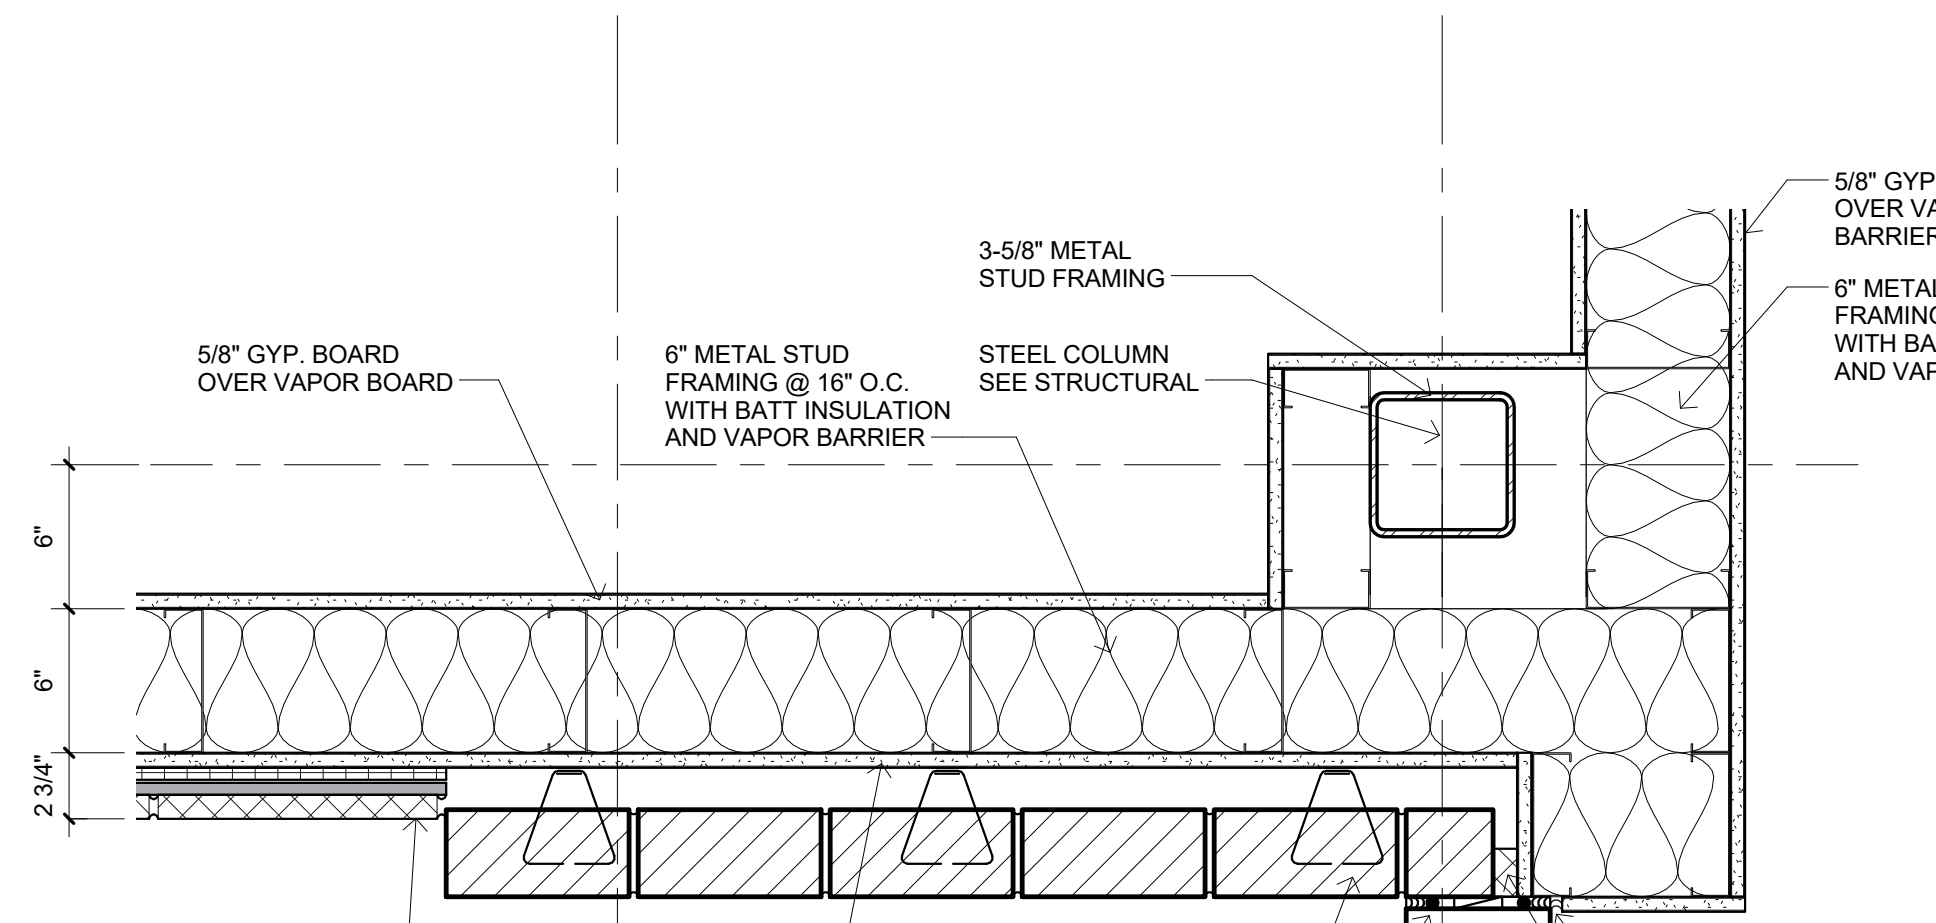


18 PLAN DETAIL
1 1/2" = 1'-0"

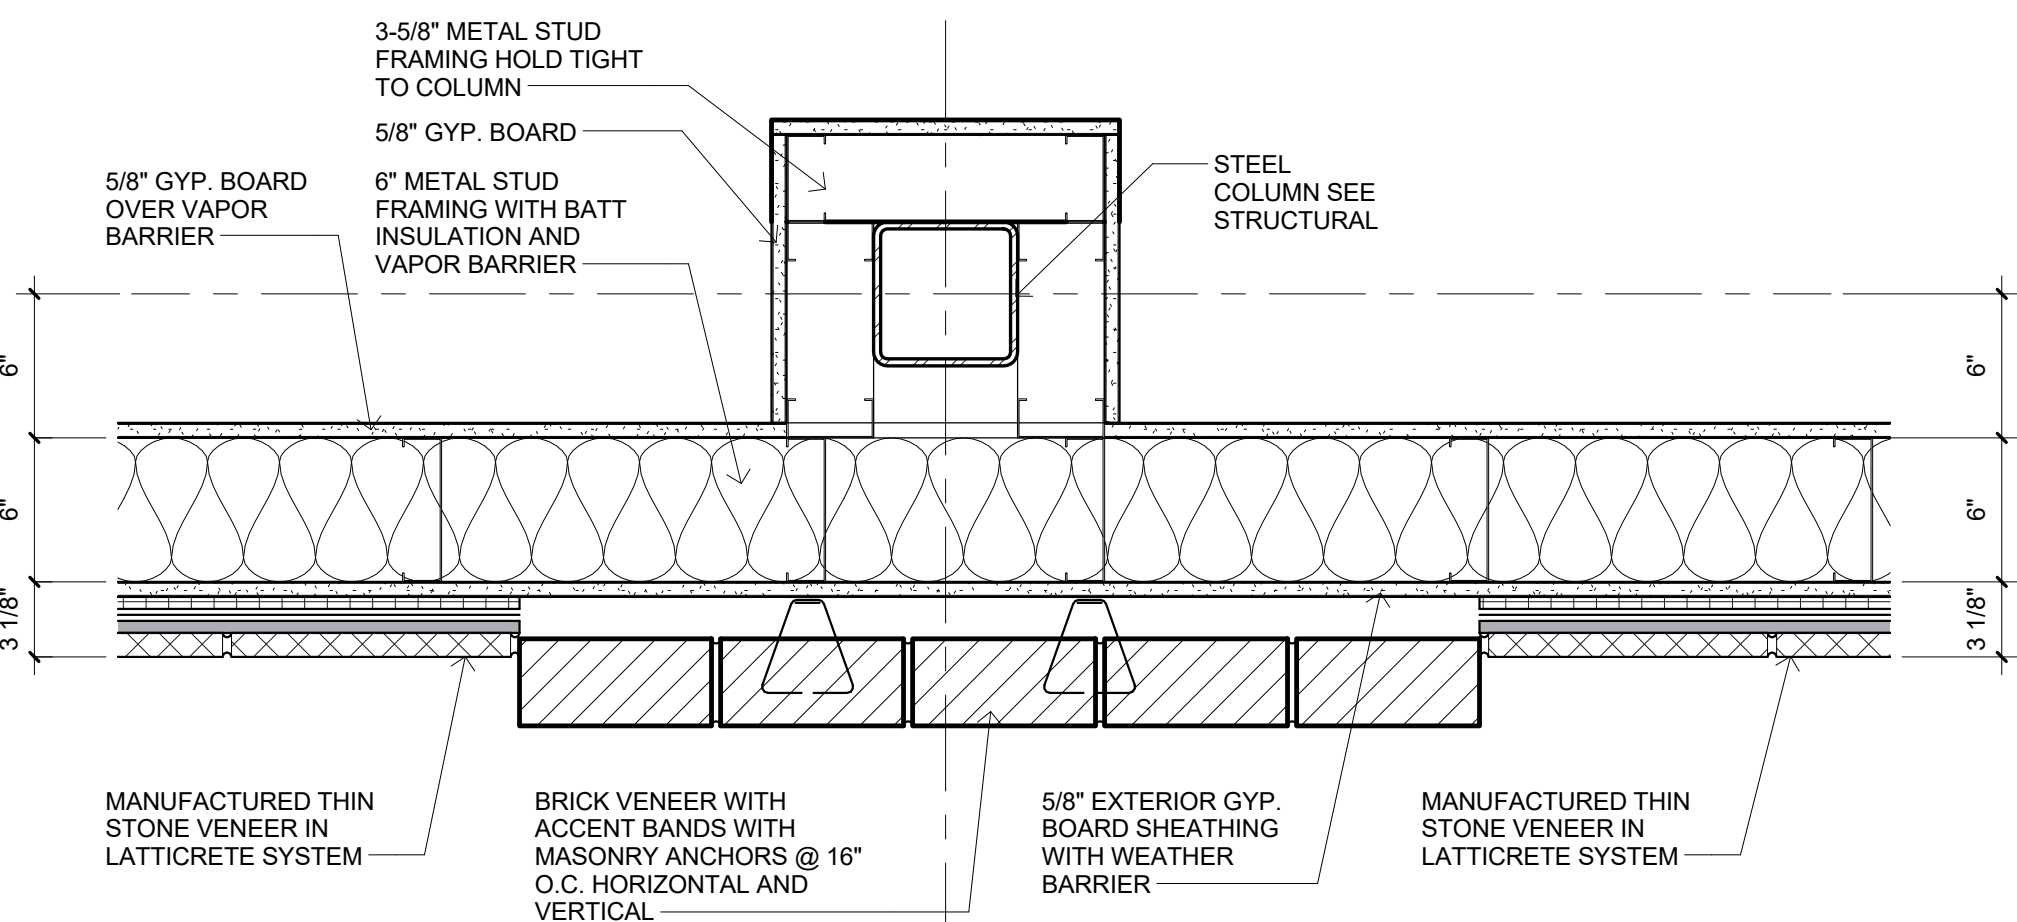


17 PLAN DETAIL
1 1/2" = 1'-0"

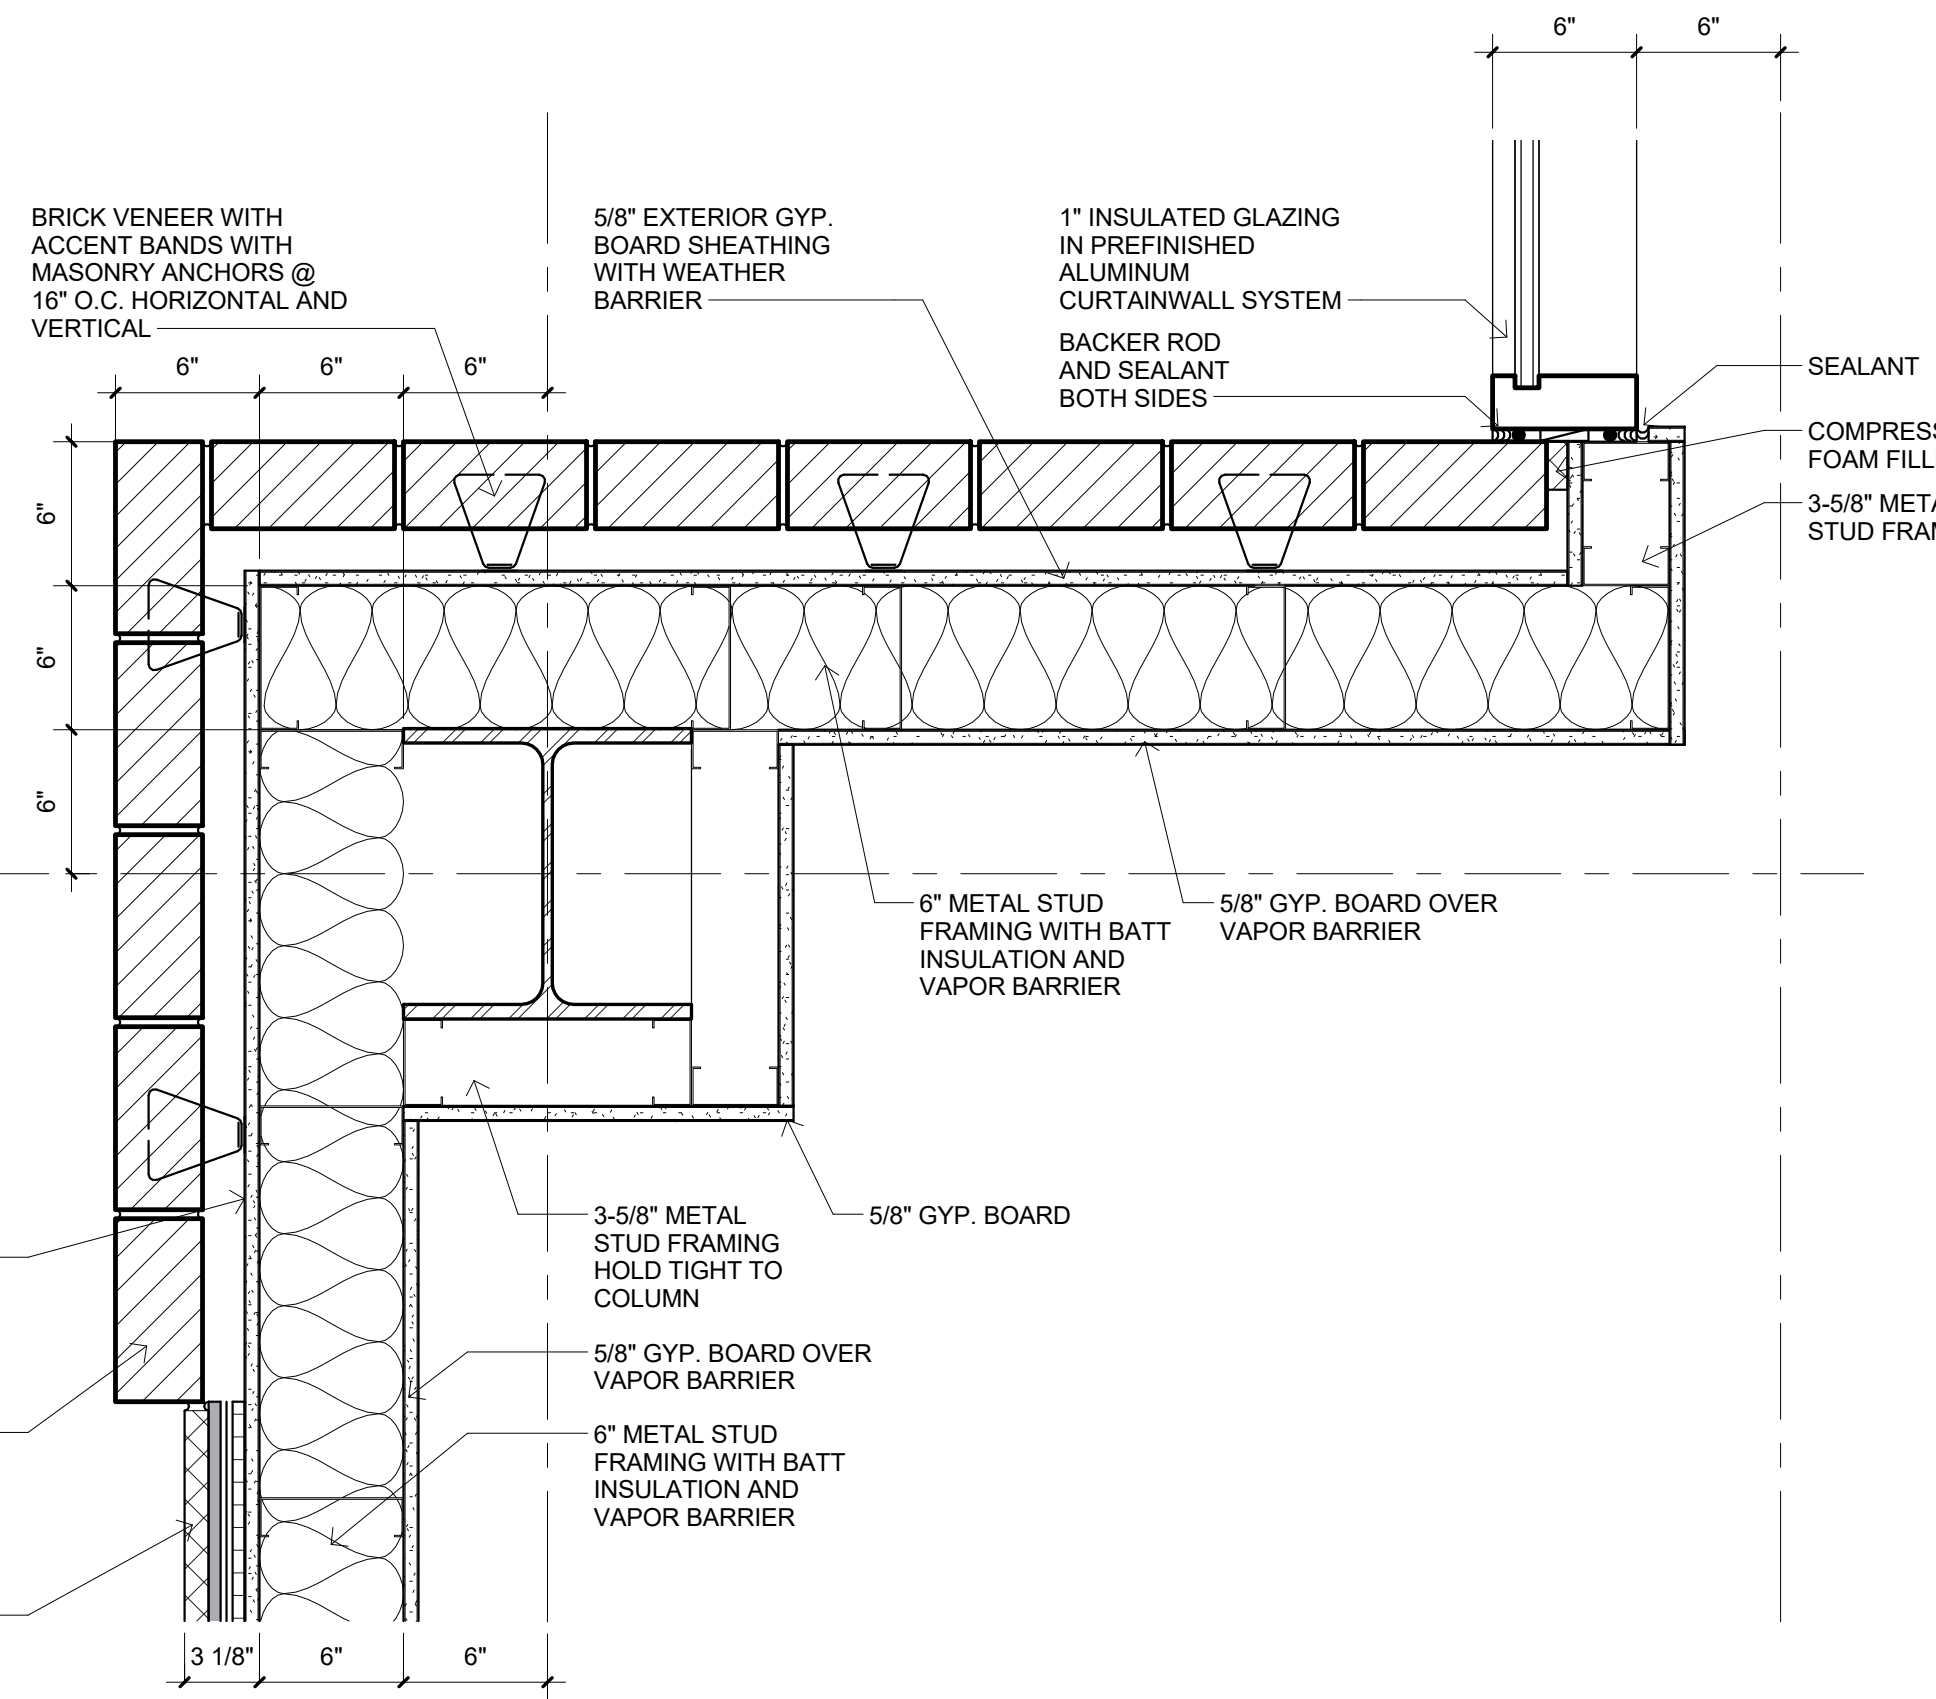


16 PLAN DETAIL
1 1/2" = 1'-0"

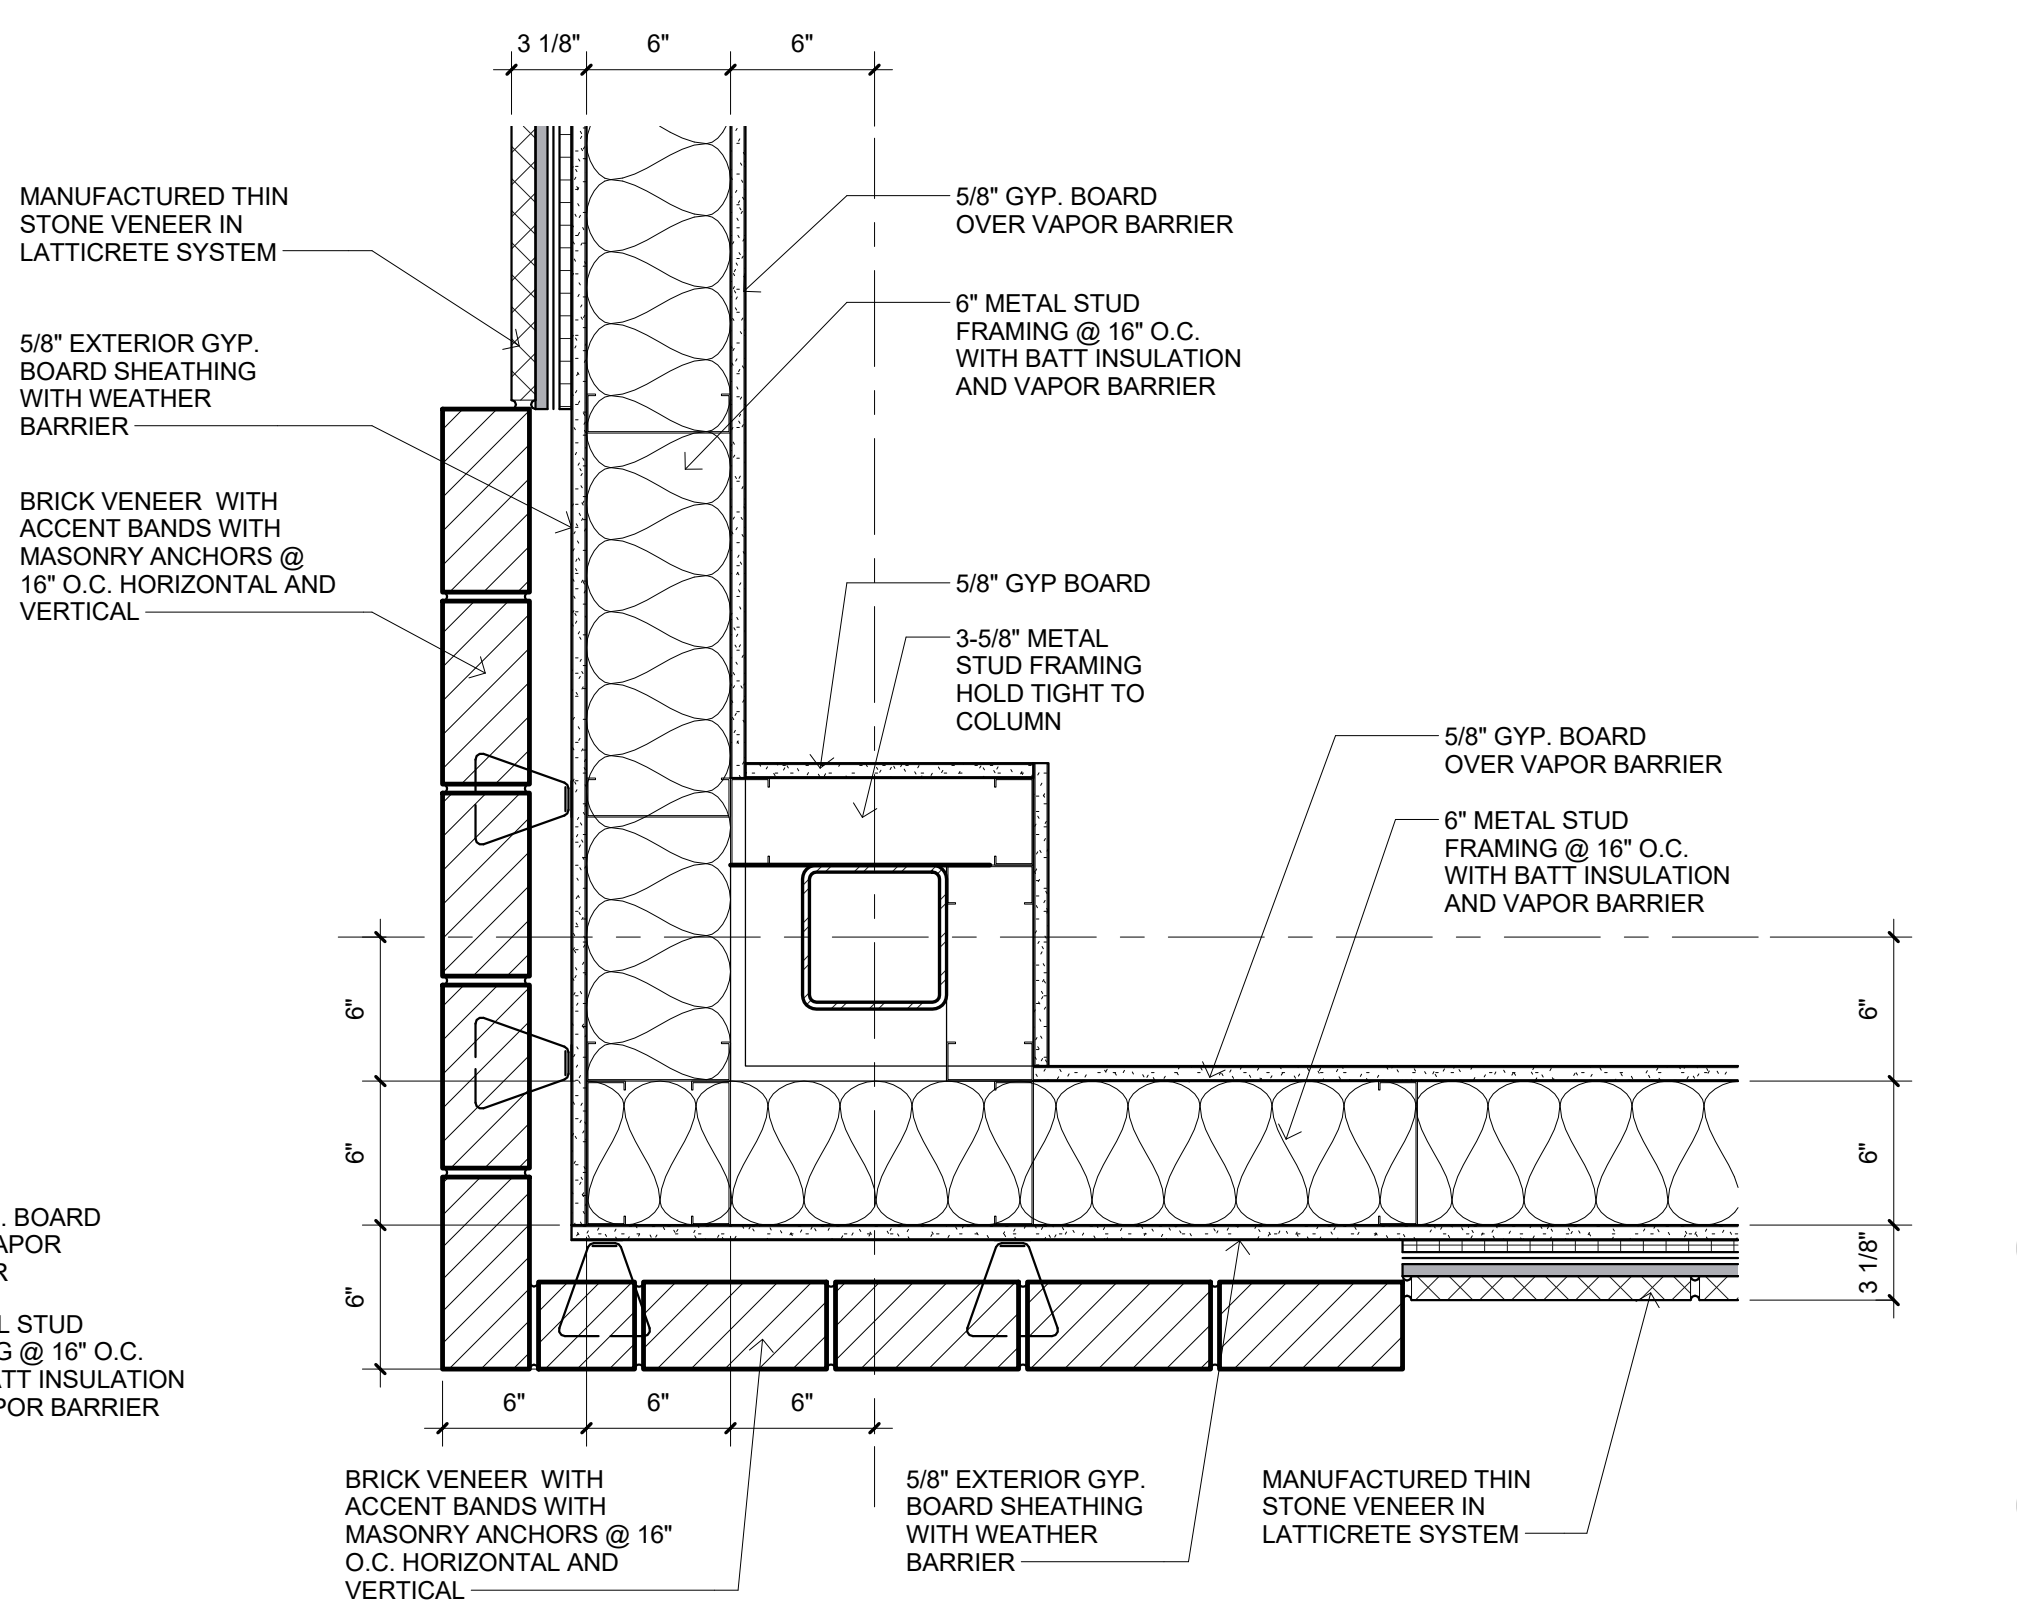

4 PLAN DETAIL
1 1/2" = 1'-0"

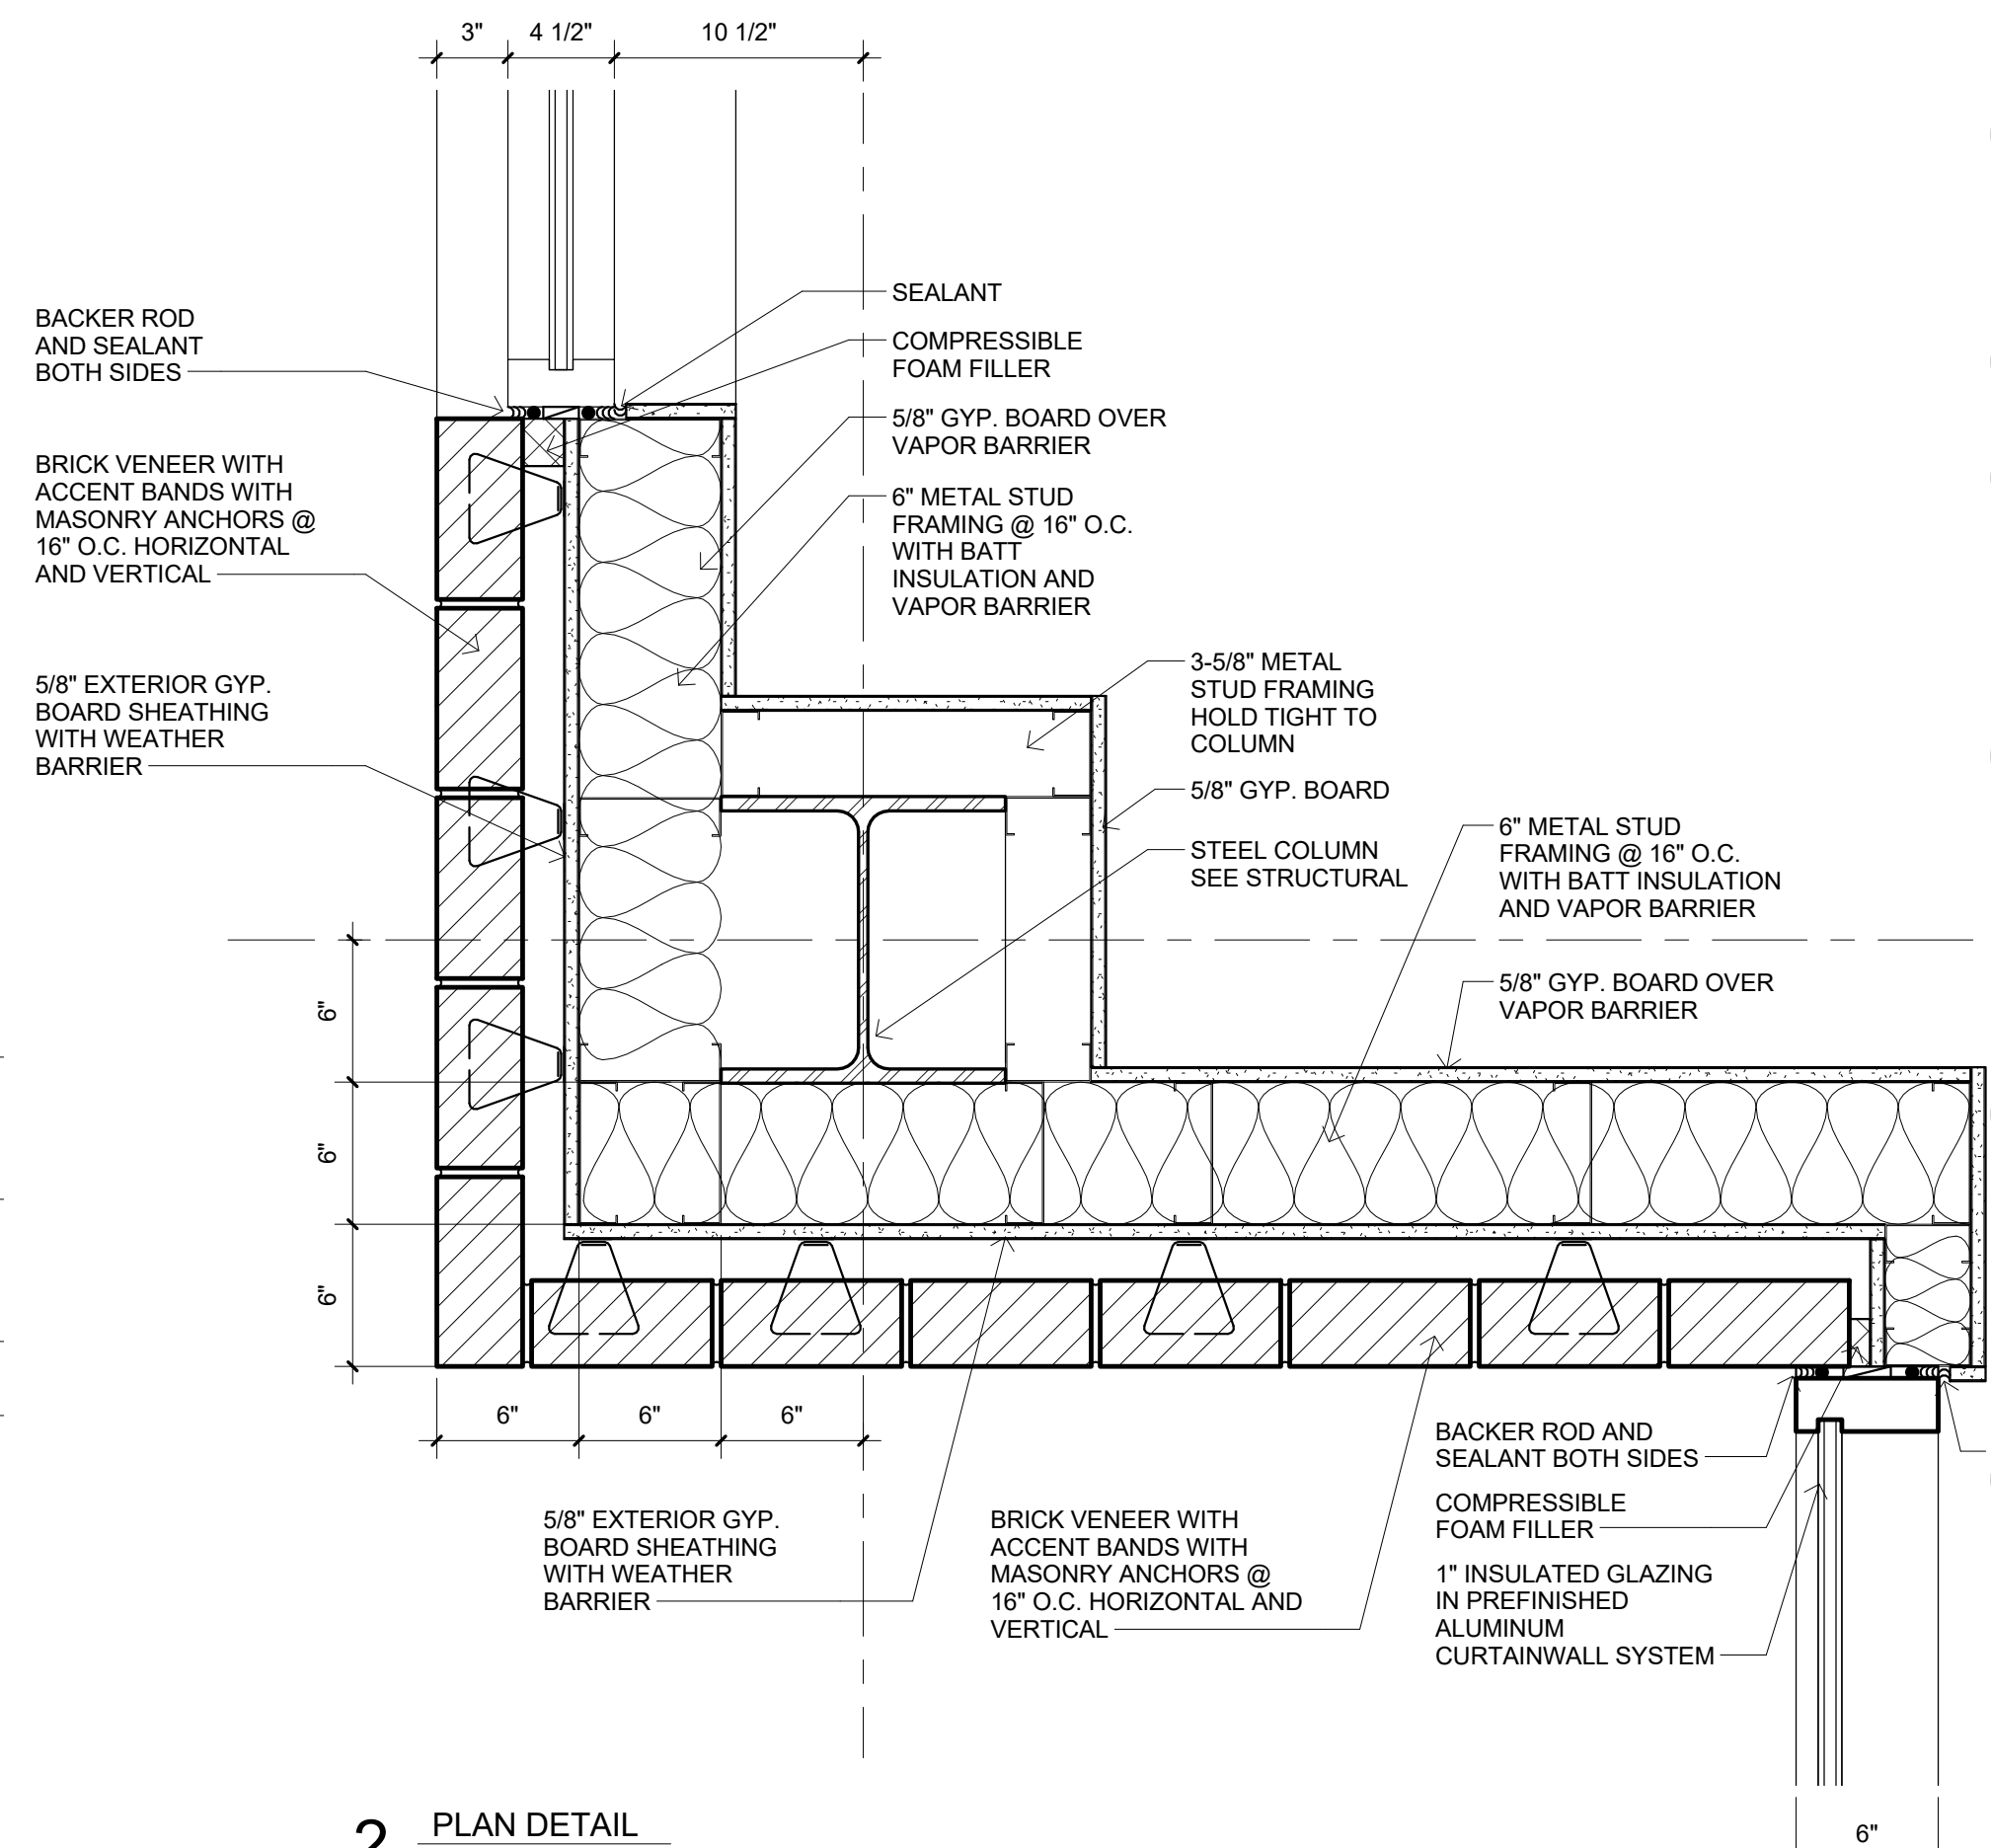

2 PLAN DETAIL
1 1/2" = 1'-0"

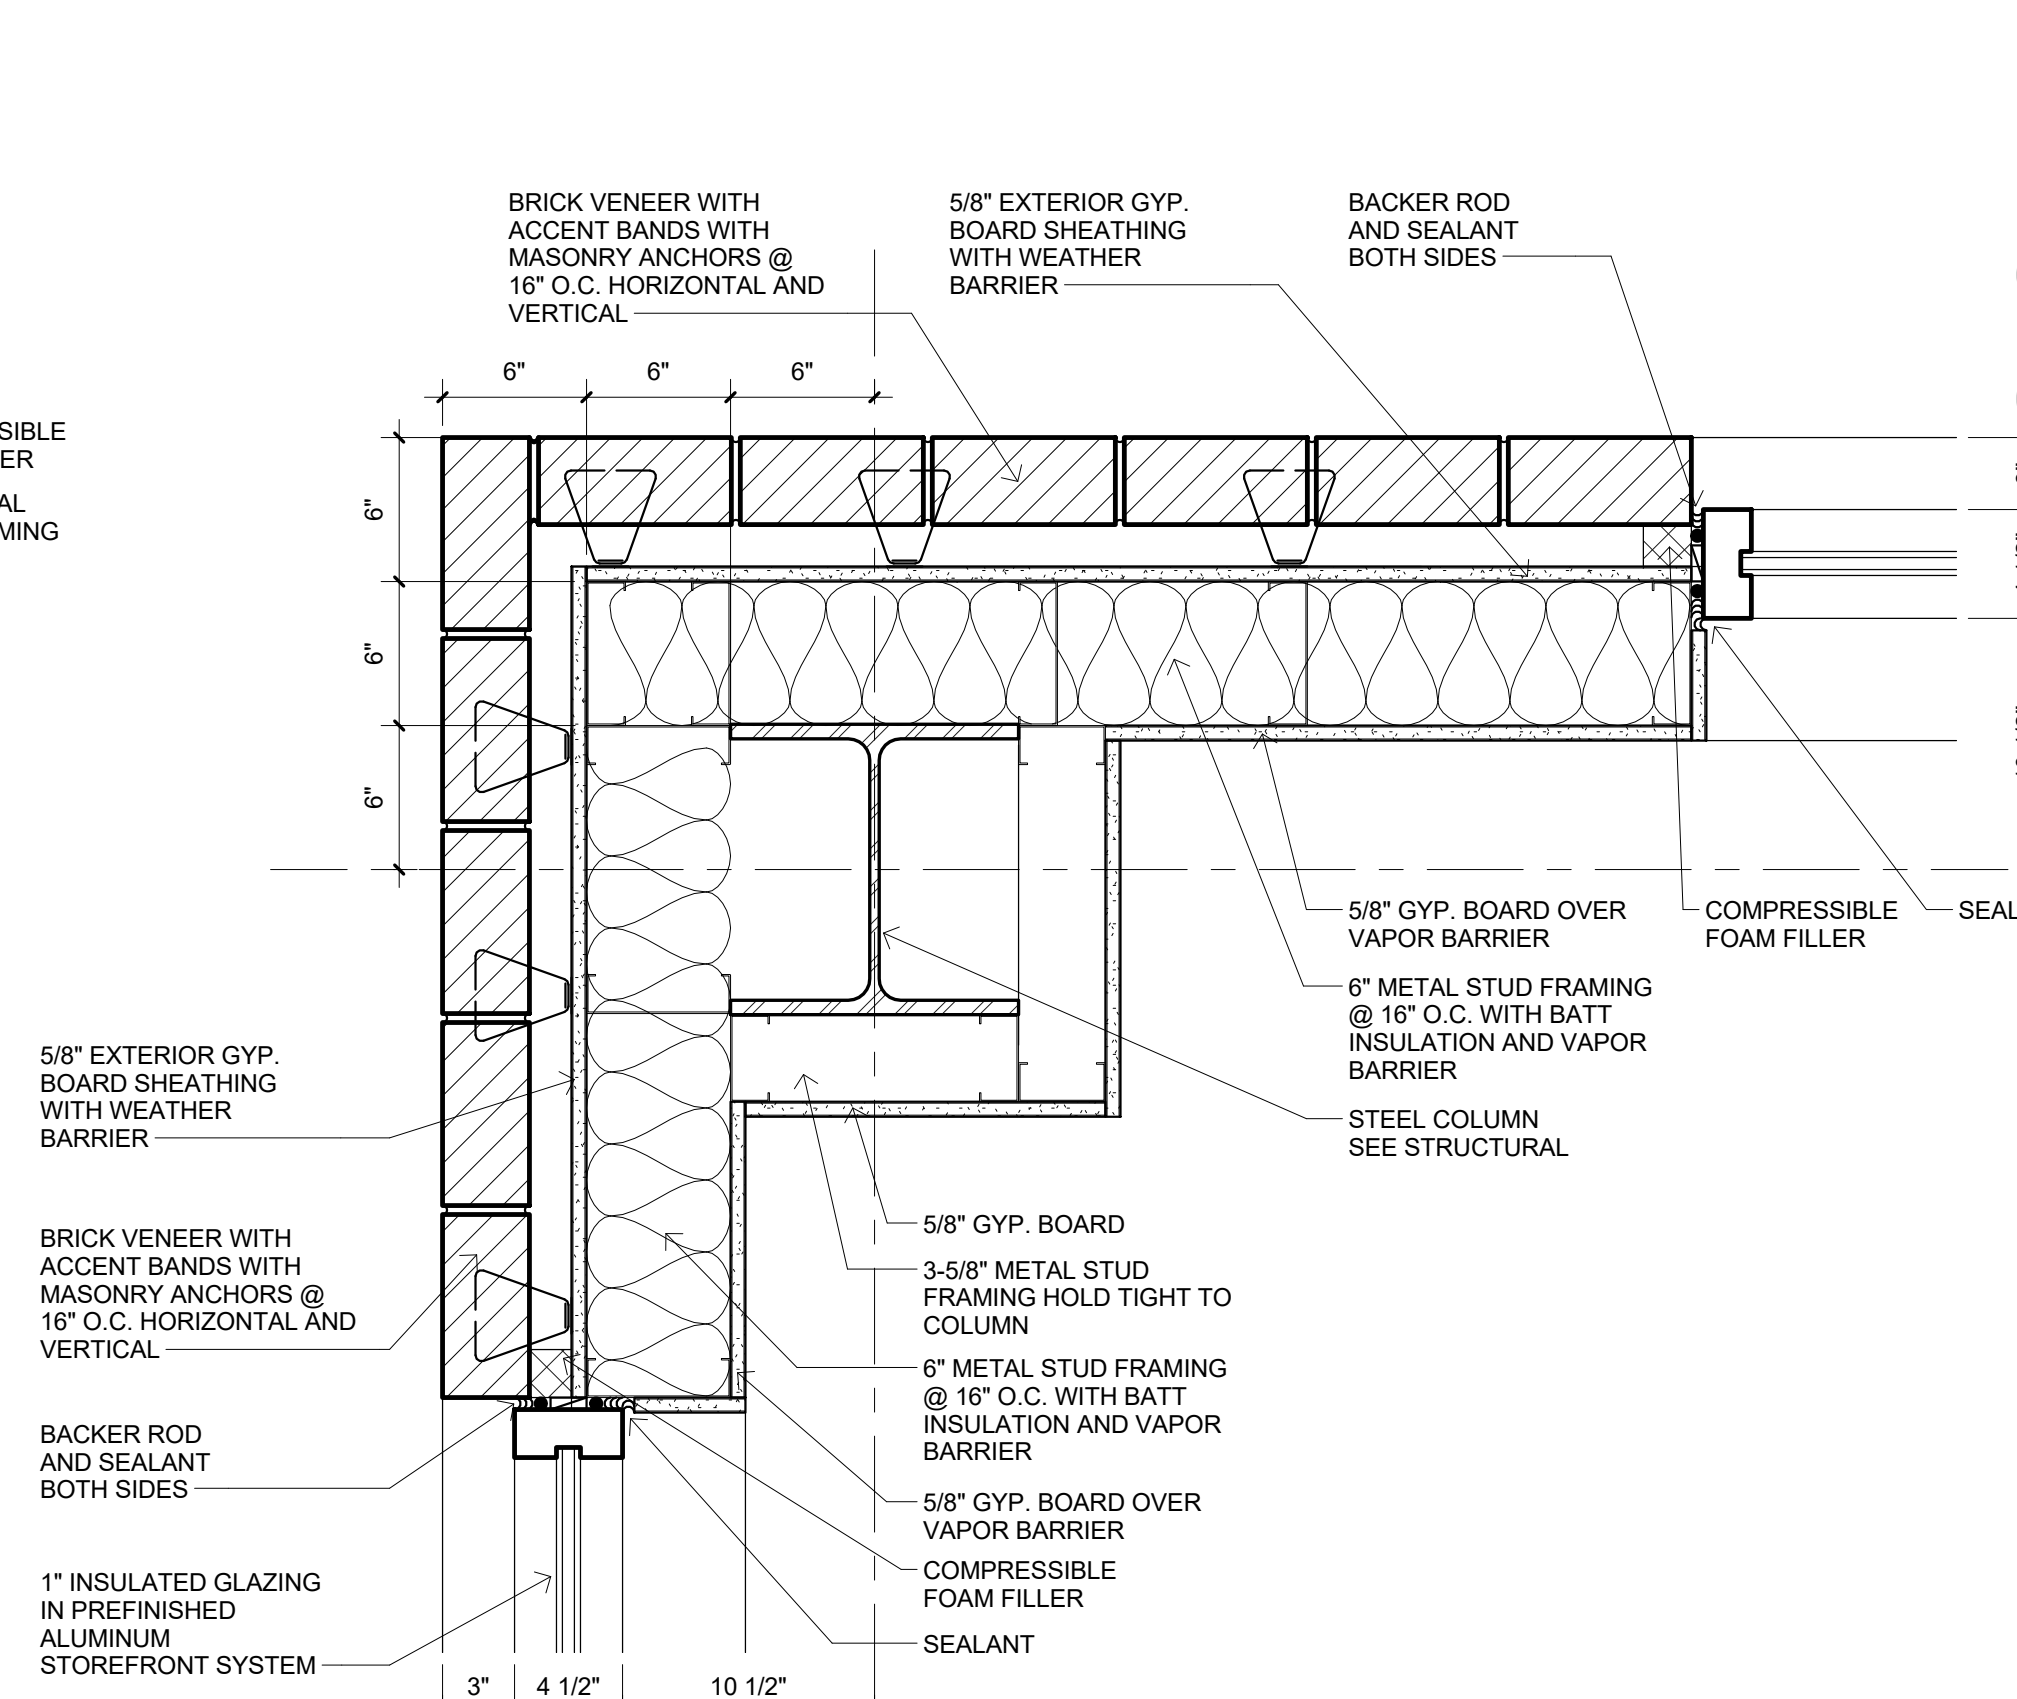

1 PLAN DETAIL
1 1/2" = 1'-0"

PRELIMINARY DOCUMENTS - NOT FOR CONSTRUCTION - 03.30.2018

PRELIMINARY,
NOT FOR
CONSTRUCTION,
RECORDING
PURPOSES, OR
IMPLEMENTATION



17107 Chesterfield Airport Rd.
Suite 110
Chesterfield, MO 63005
T: 314.991.9993

ACI Boland, Inc.
St. Louis | Kansas City
Licensee's Certificate of Authority # 000958
Expires 12-31-2019

CIVIL CONSULTANT

Shafer, Kline & Warren, Inc.
11250 Corporate Avenue
Lenexa, Kansas 66219
913.888.7800
Licensee's Certificate of Authority Number:
#000143

STRUCTURAL CONSULTANT

KPFF Consulting Engineers
1610 Des Peres Road, Suite 100
St. Louis, Missouri 63131
314.835.0524
Licensee's Certificate of Authority Number:
#2001010829

MEP CONSULTANT


G&W Engineering Corporation
138 Weldon Parkway
Maryland Heights, Missouri 63043
314.737.4200
Licensee's Certificate of Authority Number:
#2002018767

Lee's Summit Surgical
2861 NE Independence Avenue
Lee's Summit, Missouri 64064

Date	00.00.2018
Job Number	217307
Drawn By	AWRJ
Checked By	RSC

Number	Date	Description
--------	------	-------------

Revision	Date	Description
----------	------	-------------

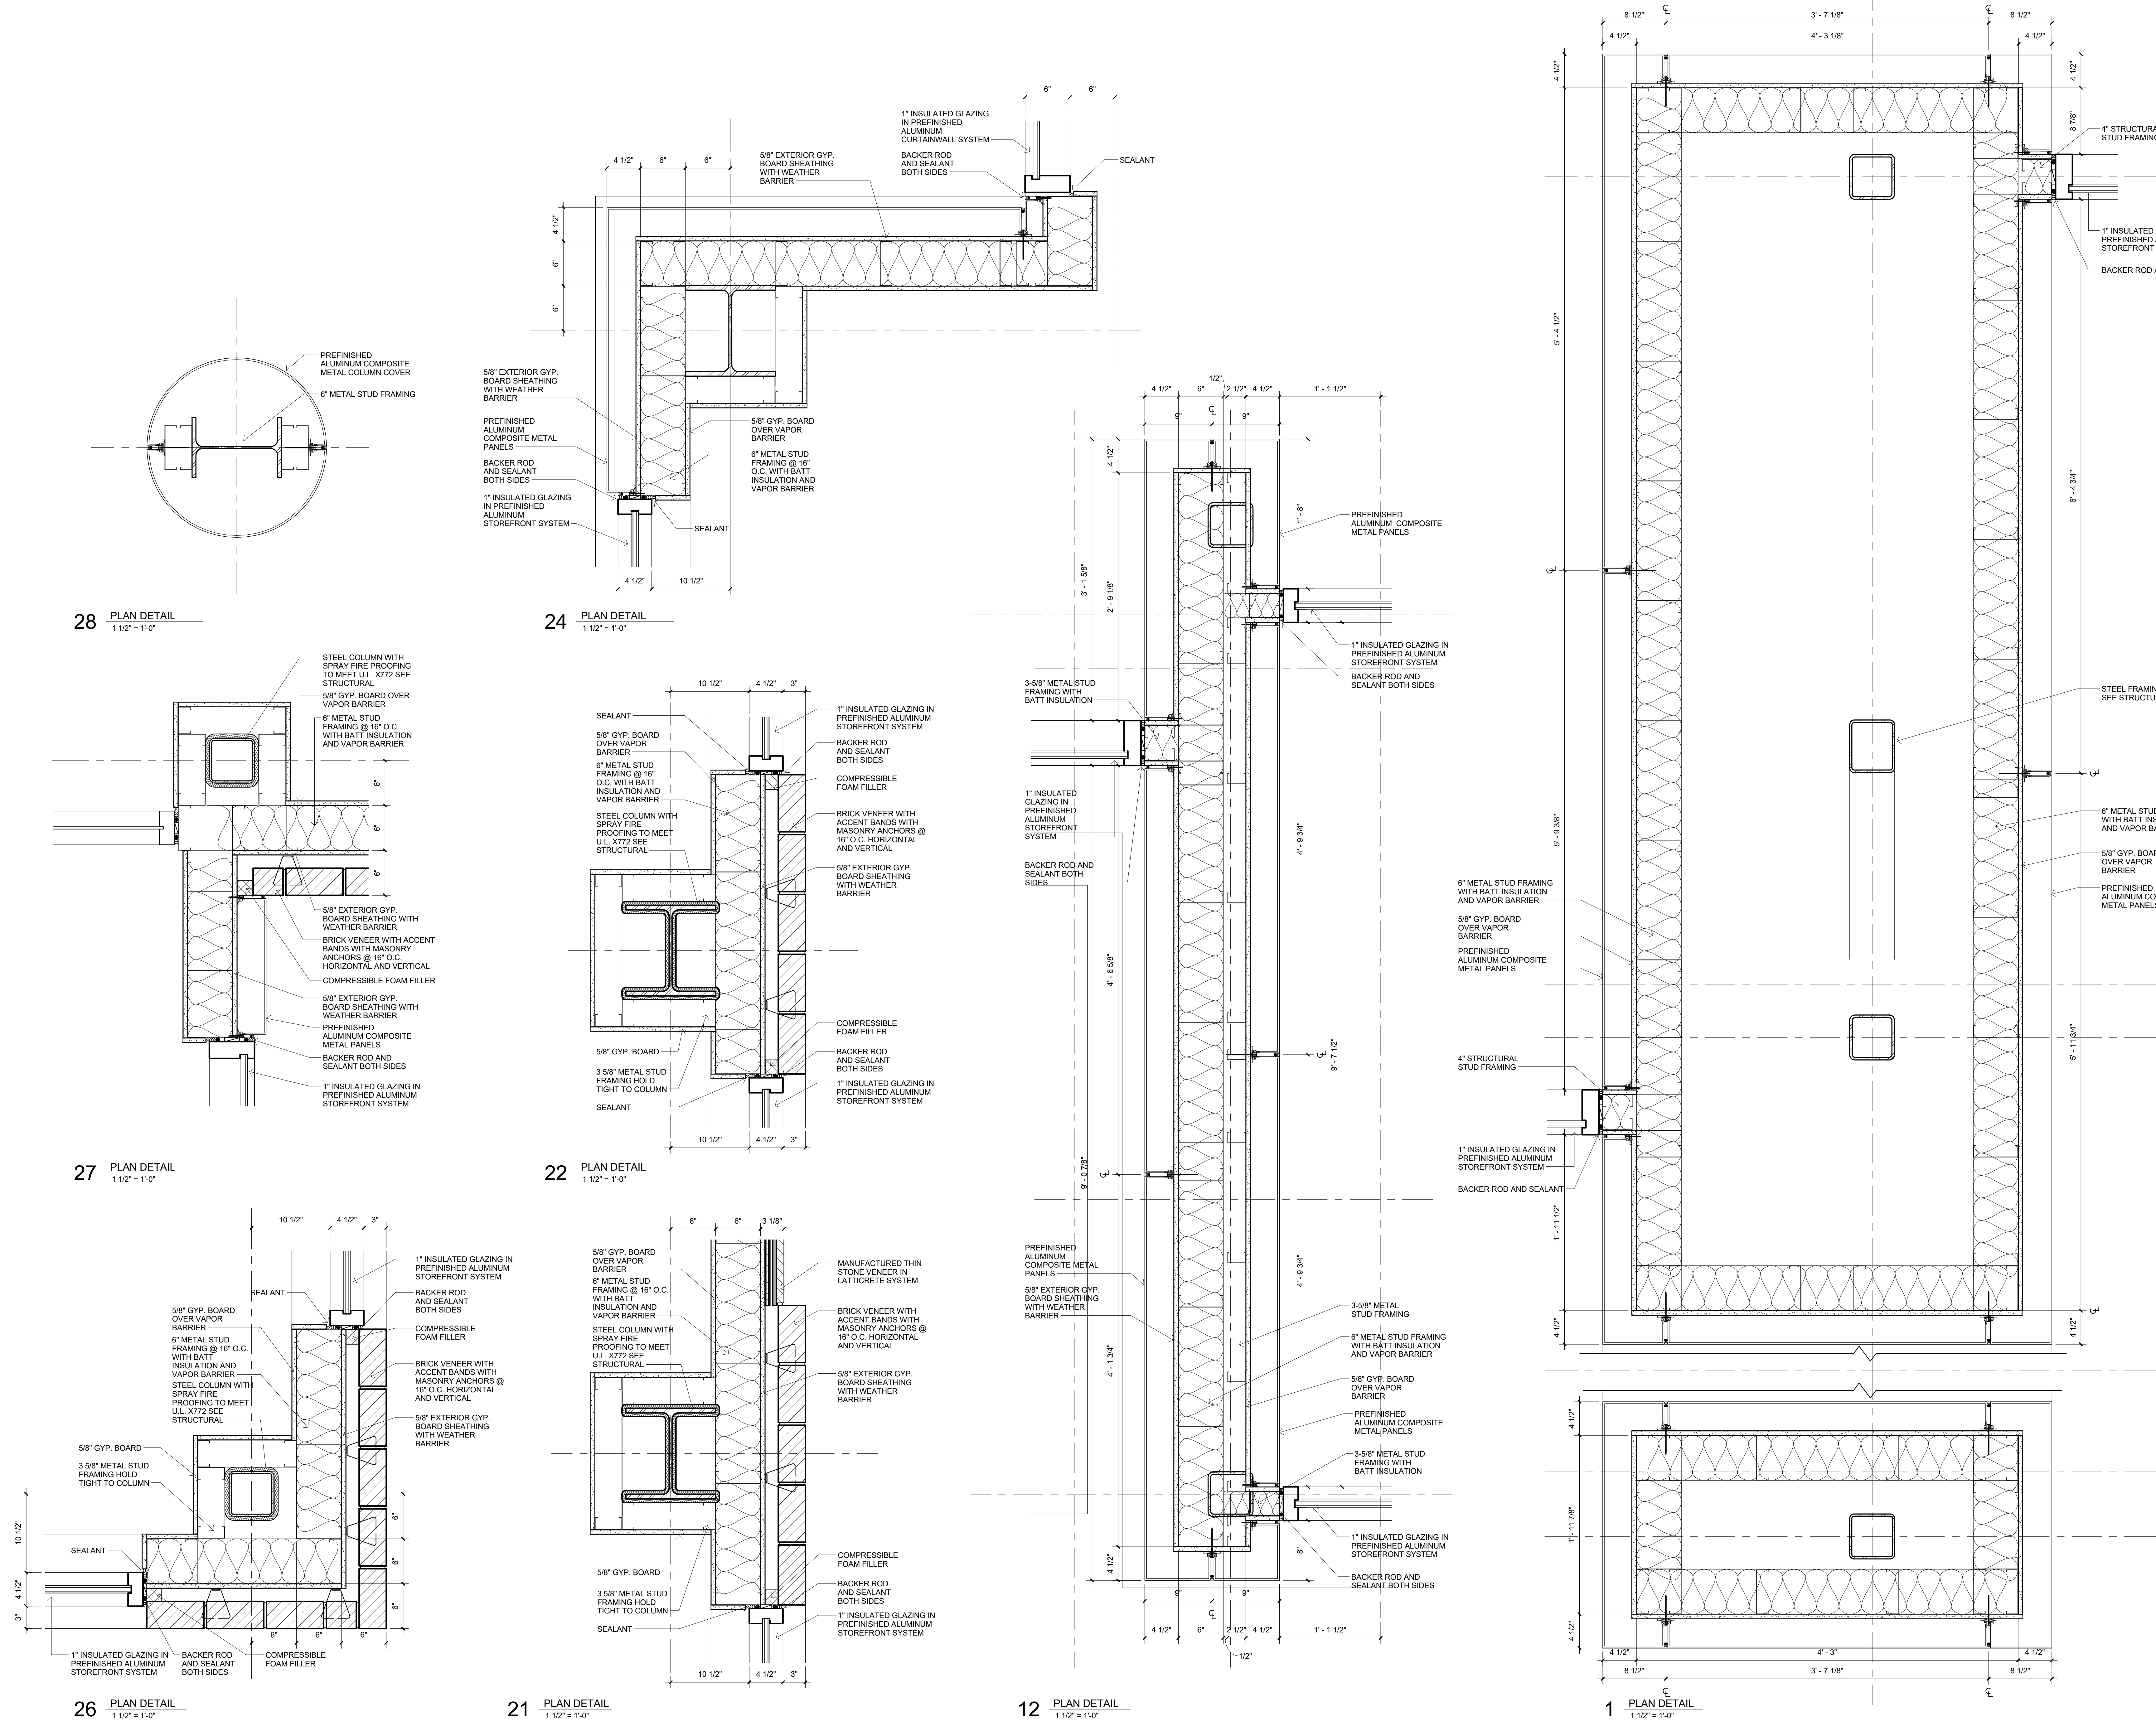

PRELIMINARY,
NOT FOR
CONSTRUCTION,
RECORDING
PURPOSES, OR
IMPLEMENTATION



107 Chesterfield Airport Rd.
 Suite 110
 Chesterfield, MO 63005
 314.991.9993

Cl/Boland, Inc.
 Louis | Kansas City
 Licensee's Certificate of Authority # 000958
 Expires 12-31-2019

CIVIL CONSULTANT

Lafer, Kline & Warren, Inc.
250 Corporate Avenue
Topeka, Kansas 66219
3.888.7800
Licensee's Certificate of Authority Number:
00143

STRUCTURAL CONSULTANT

PFF Consulting Engineers
10 Des Peres Road, Suite 100
Louis, Missouri 63131
4.835.0524
Licensee's Certificate of Authority Number:
001010829

IEP CONSULTANT

KW Engineering Corporation
8 Weldon Parkway
Maryland Heights, Missouri 63043
4.737.4200
Licensee's Certificate of Authority Number:
002018767

Lee's Summit Surgical
2861 NE Independence Avenue
Lee's Summit, Missouri 64064






Date	00.00.201
Lab Number	21730
Drawn By	AWR
Checked By	RSC

Revision		
Number	Date	Description

A2.3.2

017 ACI/Boland, Inc

Plan Details

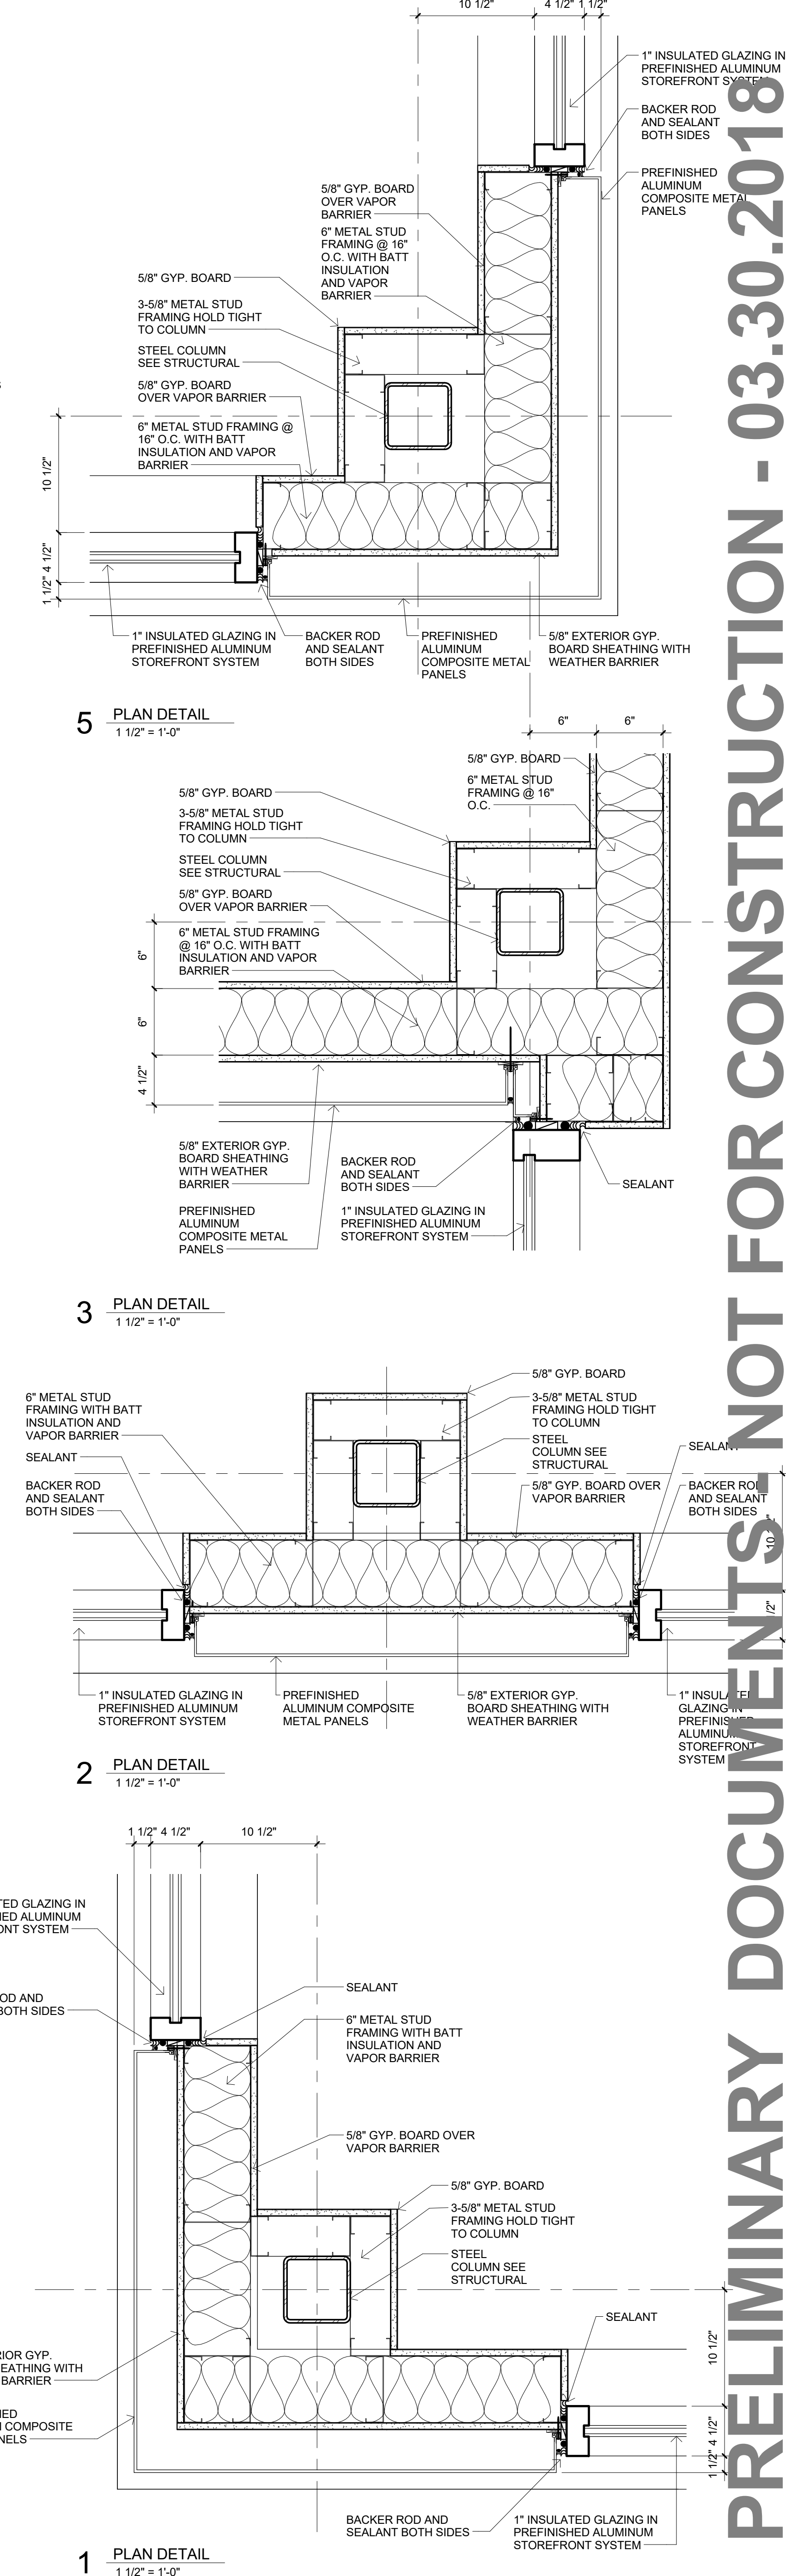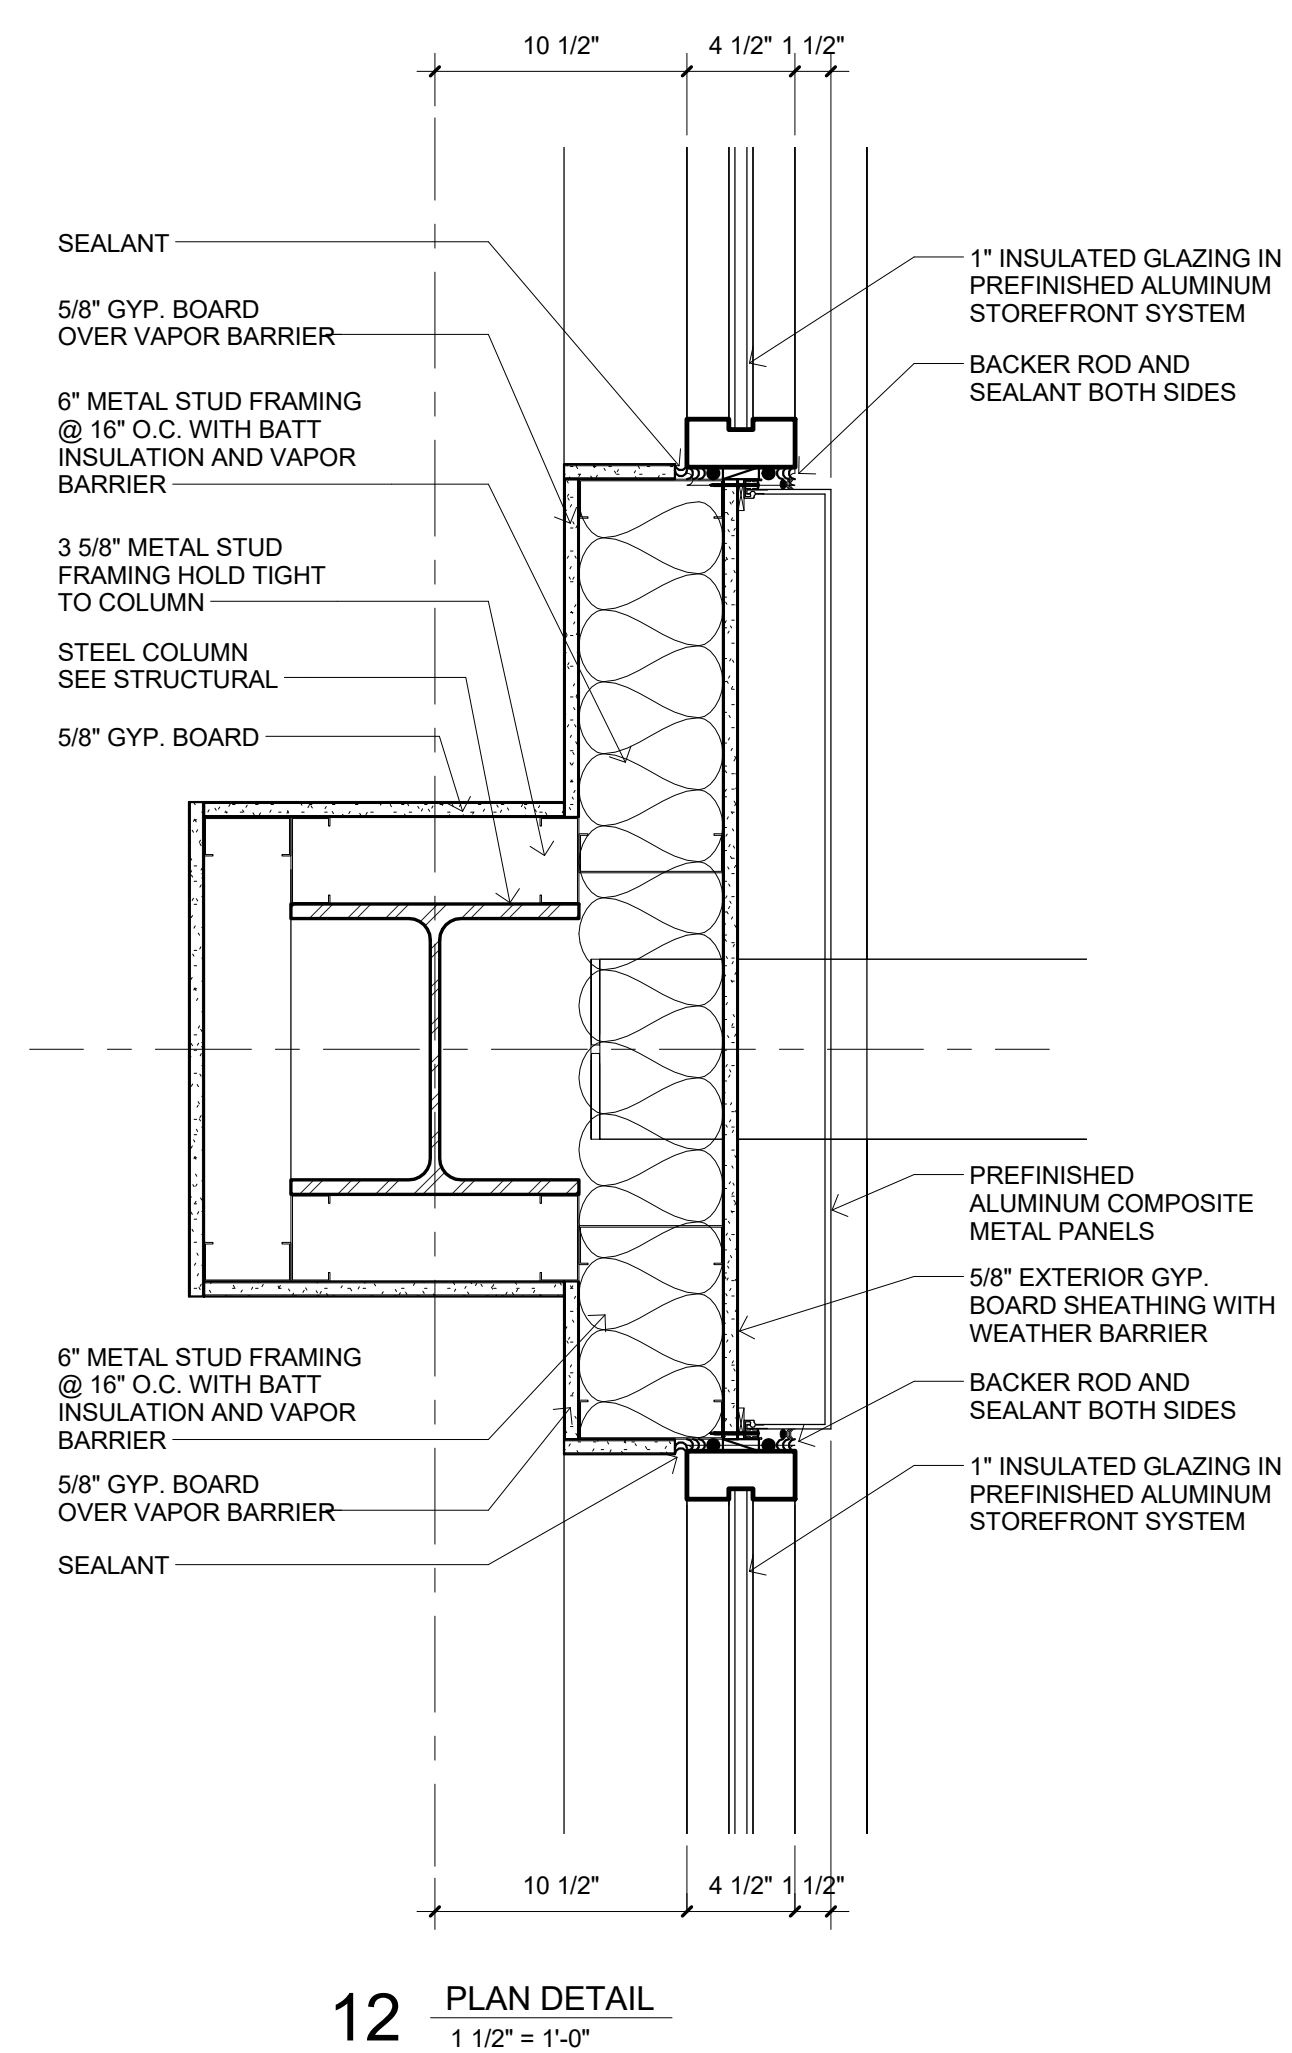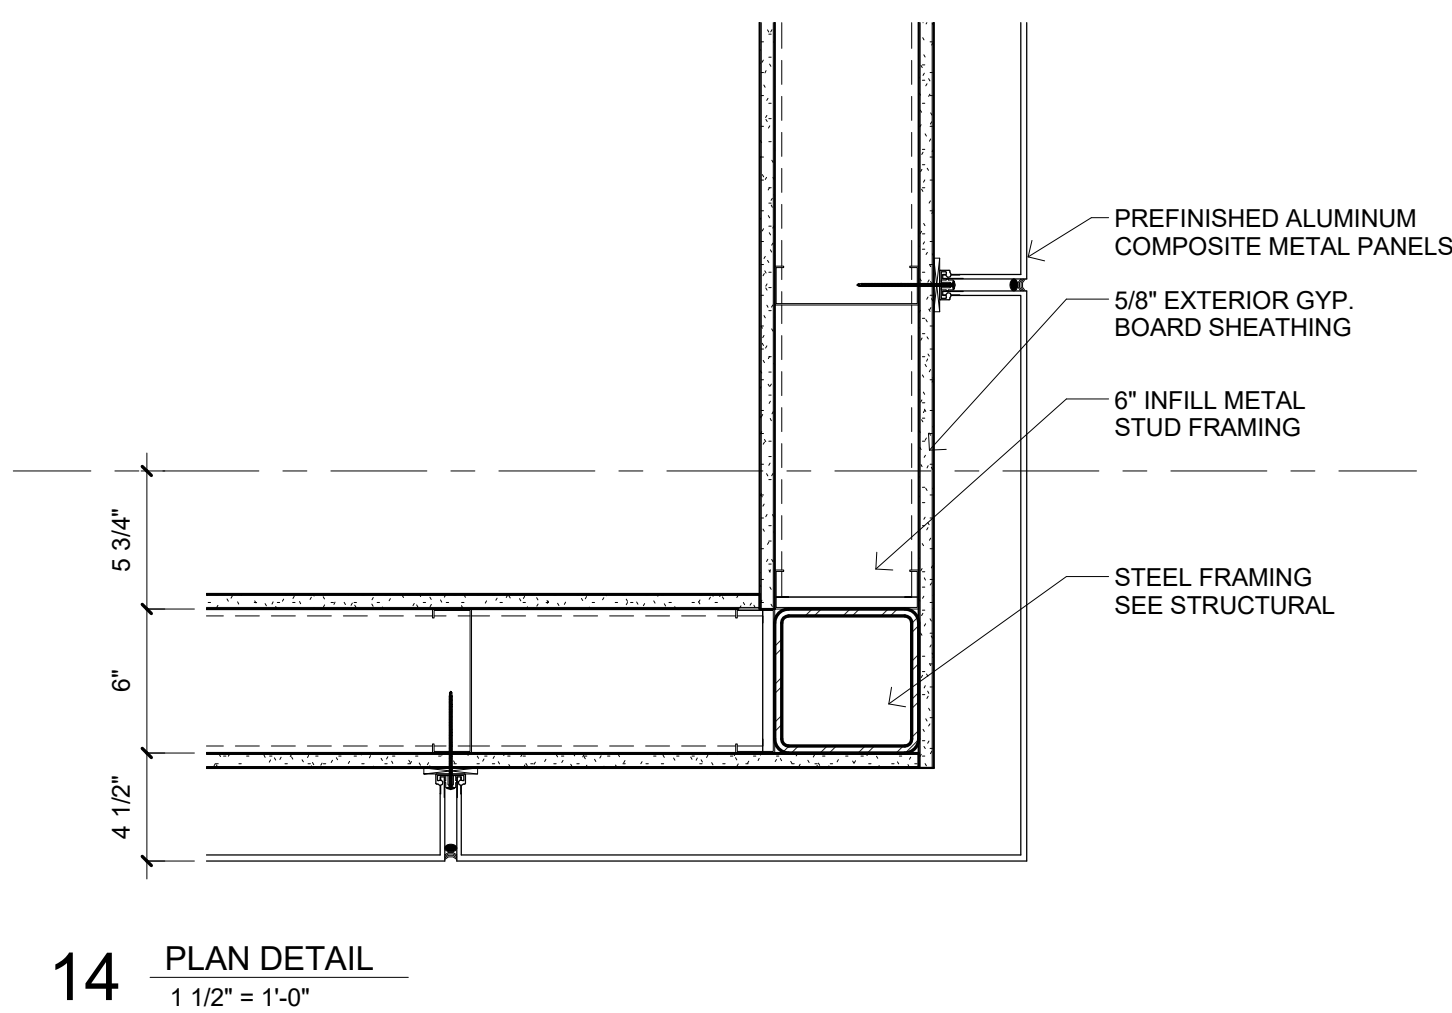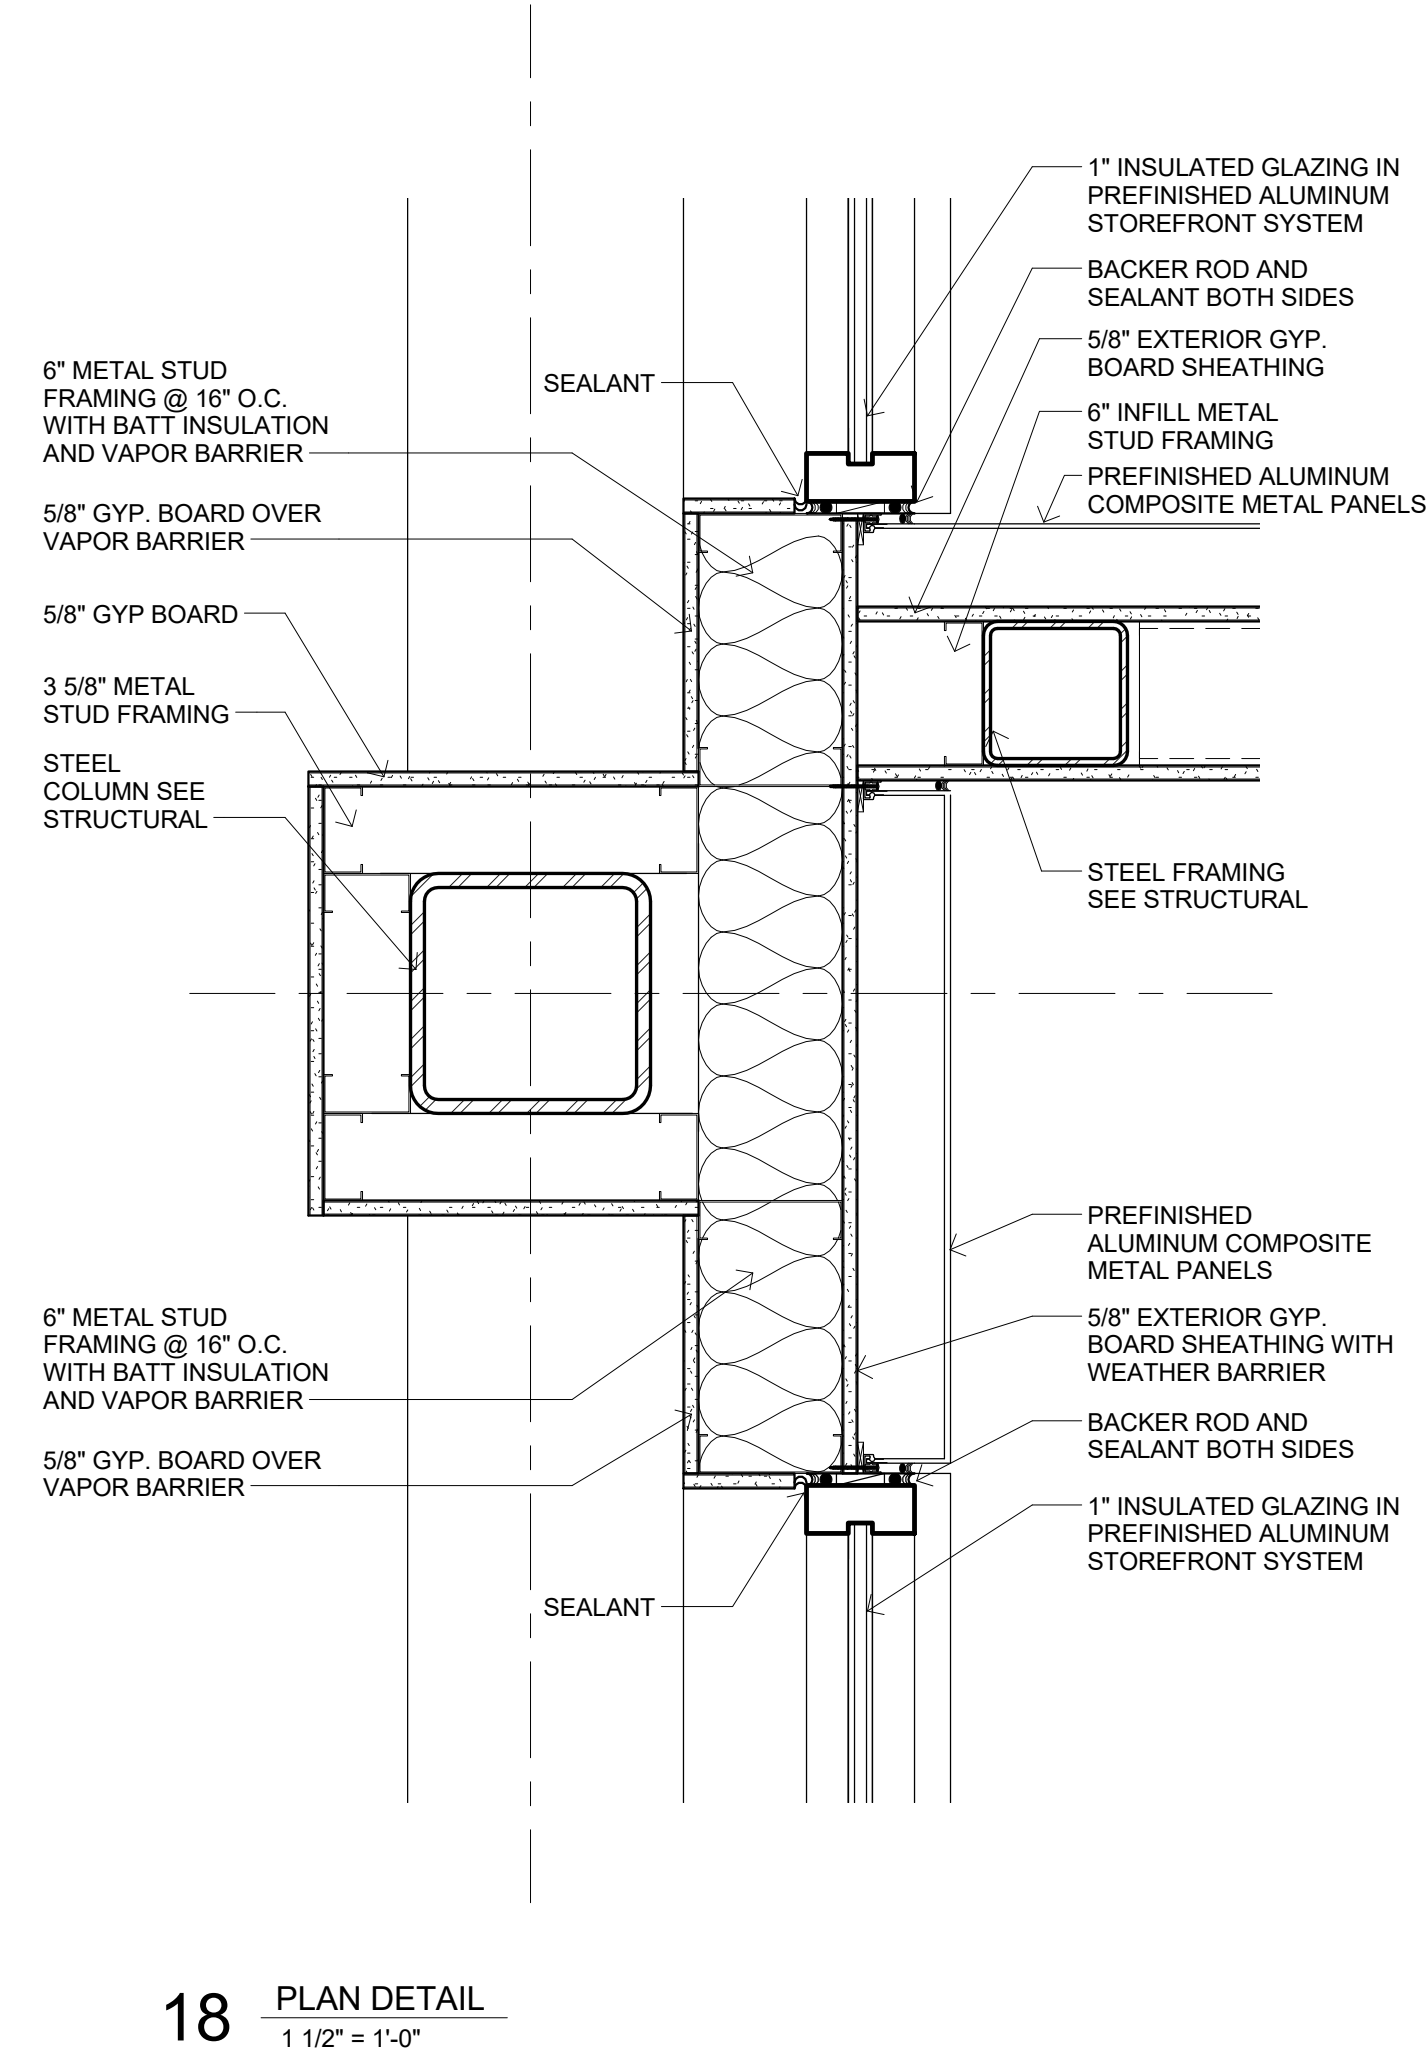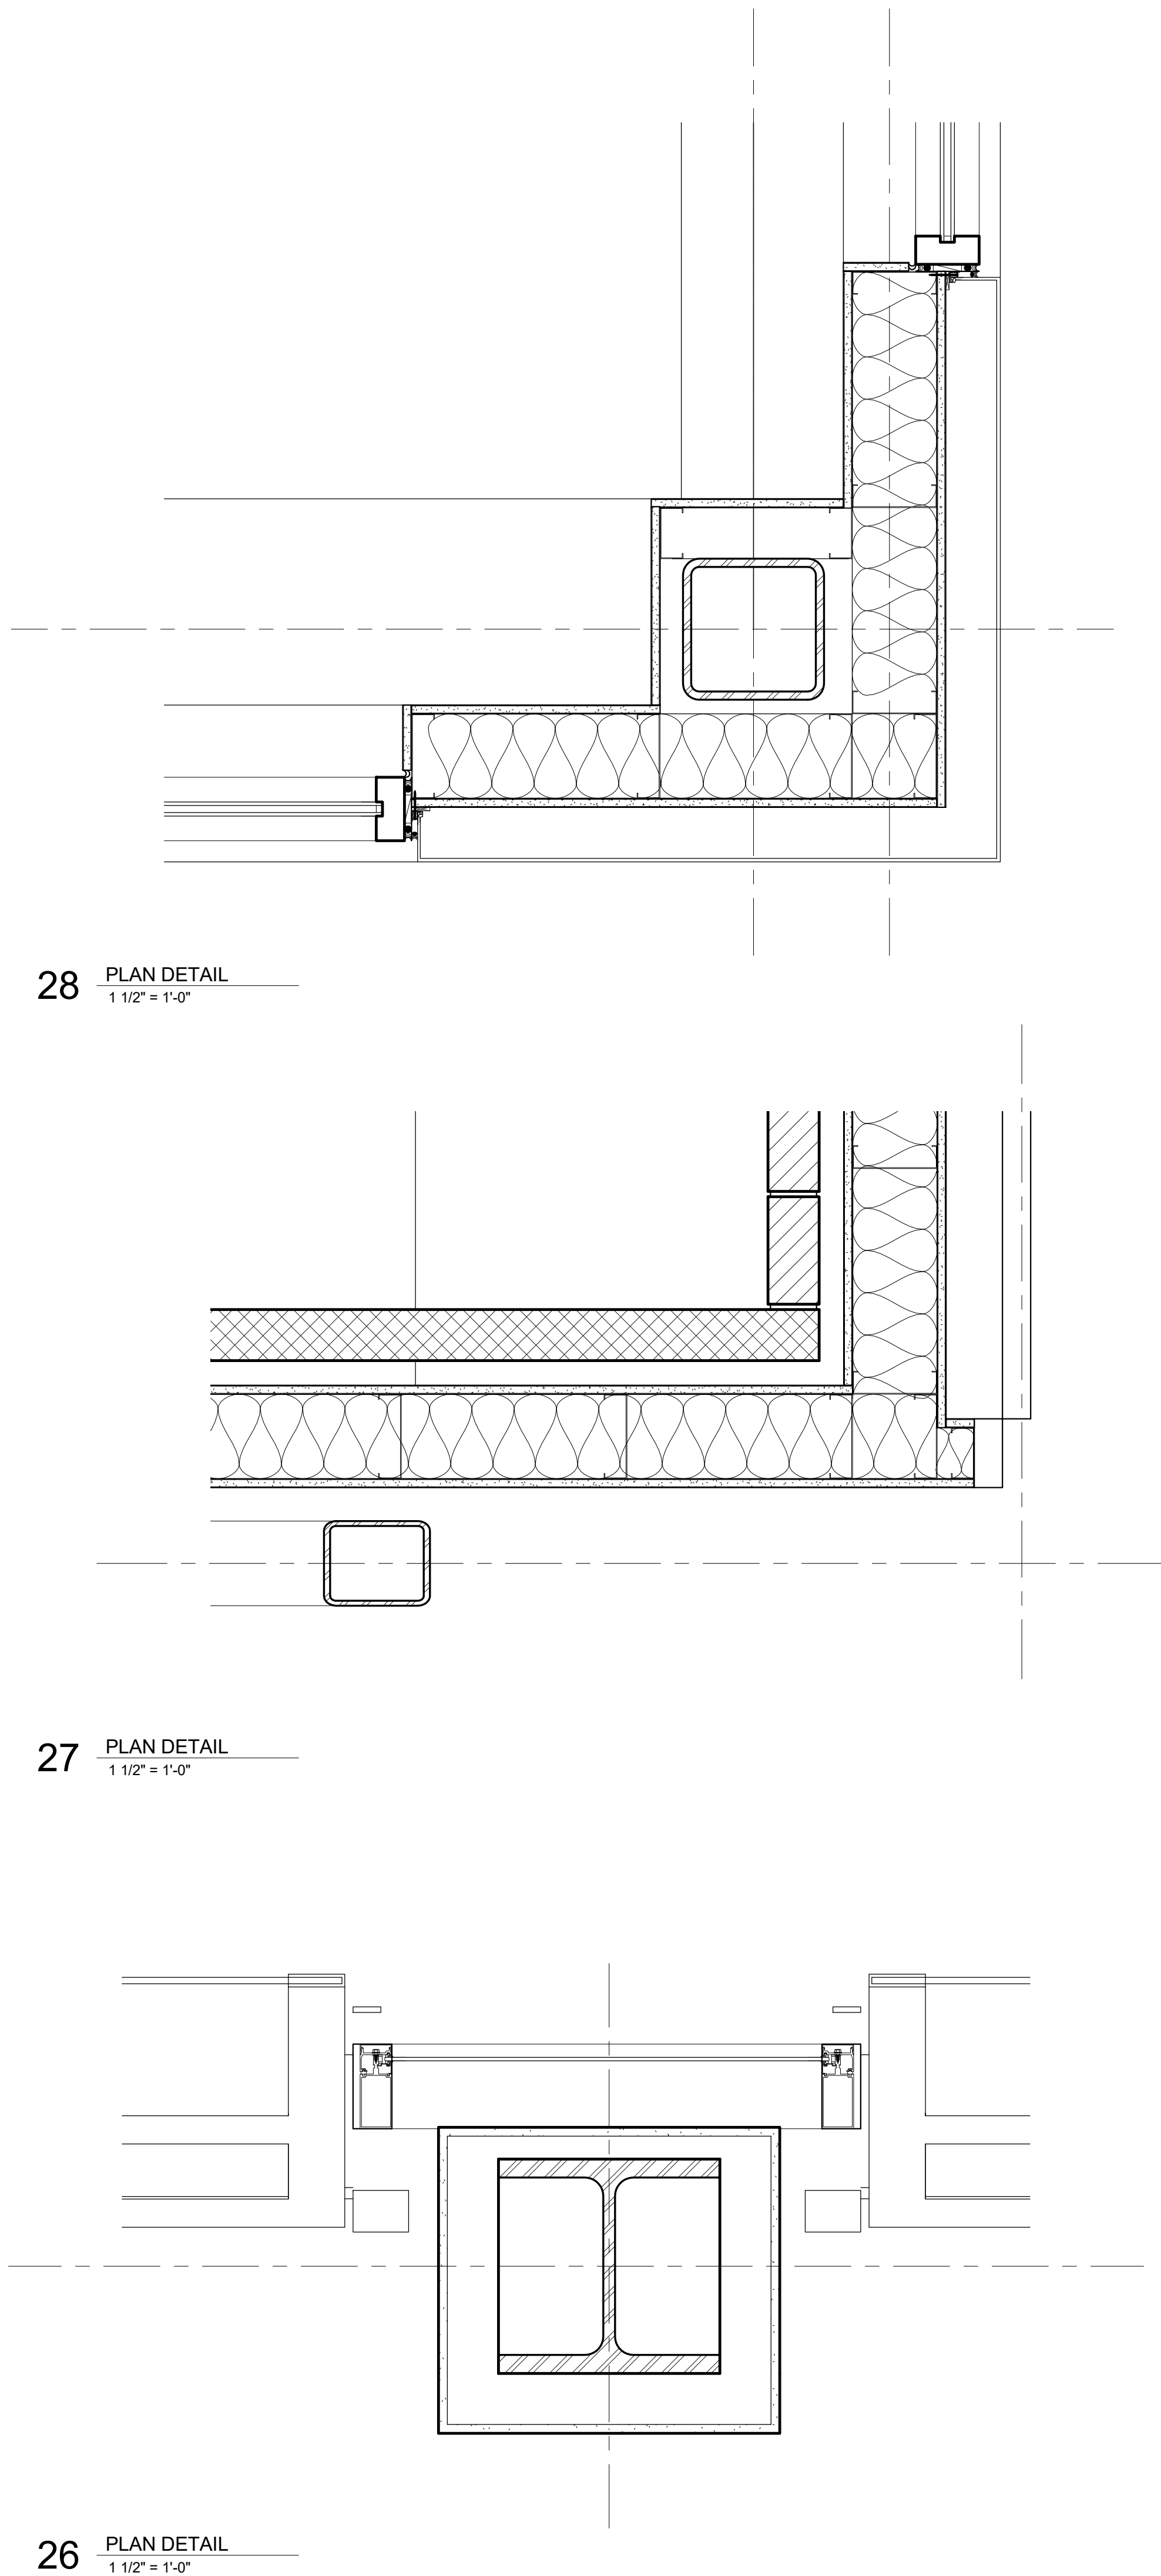

PRELIMINARY DOCUMENTS - NOT FOR CONSTRUCTION - 03.30.2018

PRELIMINARY,
NOT FOR
CONSTRUCTION,
RECORDING
PURPOSES, OR
IMPLEMENTATION



17107 Chesterfield Airport Rd.
Suite 110
Chesterfield, MO 63005
T: 314.991.9993

ACI/Boland, Inc.
St. Louis | Kansas City
Licensee's Certificate of Authority # 000958
Expires 12-31-2019

CIVIL CONSULTANT

Shafer, Kline & Warren, Inc.
11250 Corporate Avenue
Lenexa, Kansas 66219
913.888.7800
Licensee's Certificate of Authority Number:
#000143

STRUCTURAL CONSULTANT

KPFF Consulting Engineers
1610 Des Peres Road, Suite 100
St. Louis, Missouri 63131
314.835.0524
Licensee's Certificate of Authority Number:
#2001010829

MEP CONSULTANT

G&W Engineering Corporation
138 Weldon Parkway
Maryland Heights, Missouri 63043
314.737.4200
Licensee's Certificate of Authority Number:
#2002018767


Lee's Summit Surgical
2861 NE Independence Avenue
Lee's Summit, Missouri 64064

Date	00.00.2018
Job Number	217307
Drawn By	AWRJ
Checked By	RSC

Number	Date	Description
		Revision

A2.3.3

© 2017 ACI/Boland, Inc.
Plan Details

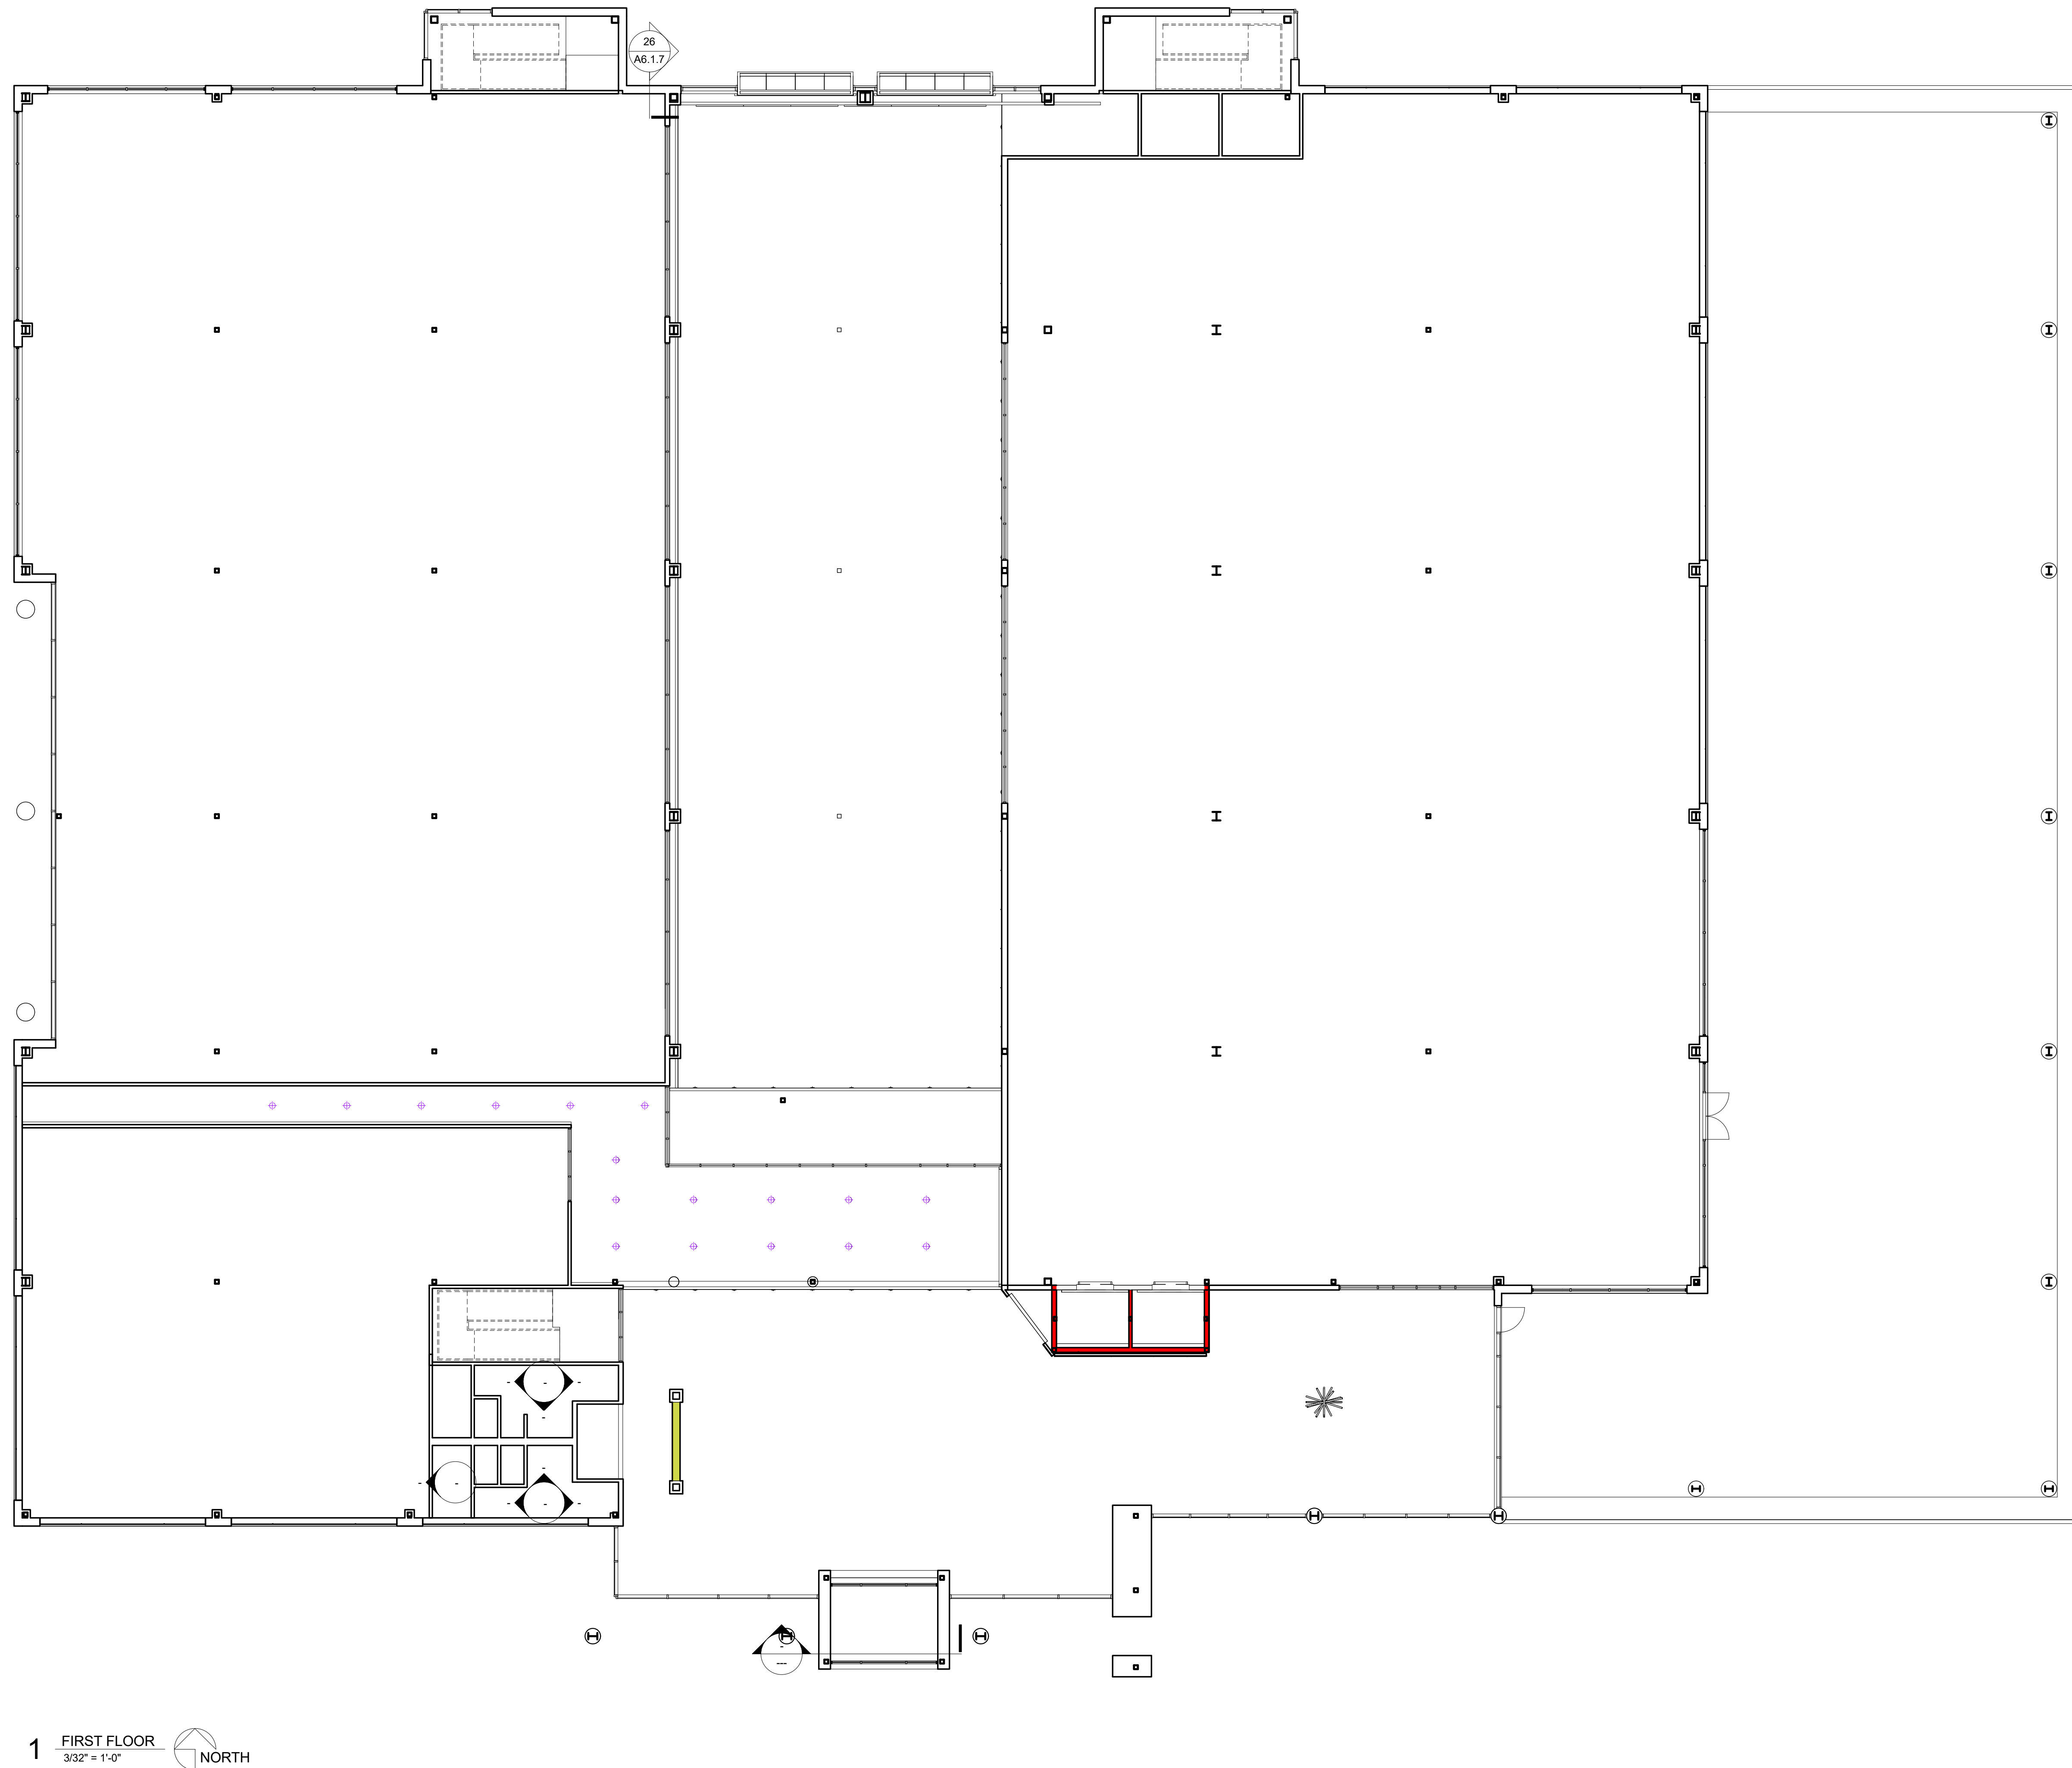

PRELIMINARY DOCUMENTS - NOT FOR CONSTRUCTION - 03.30.2018


MEP CONSULTANT
G&W Engineering Corporation
138 Weldon Parkway
Maryland Heights, Missouri 63043
314.737.4200
Licensee's Certificate of Authority Number:
#2002018767

Lee's Summit Surgical
2861 NE Independence Avenue
Lee's Summit, Missouri 64064

Date	00.00.20
Job Number	2173
Drawn By	AWR
Checked By	RS

Revision		
Number	Date	Description

A3.1.1

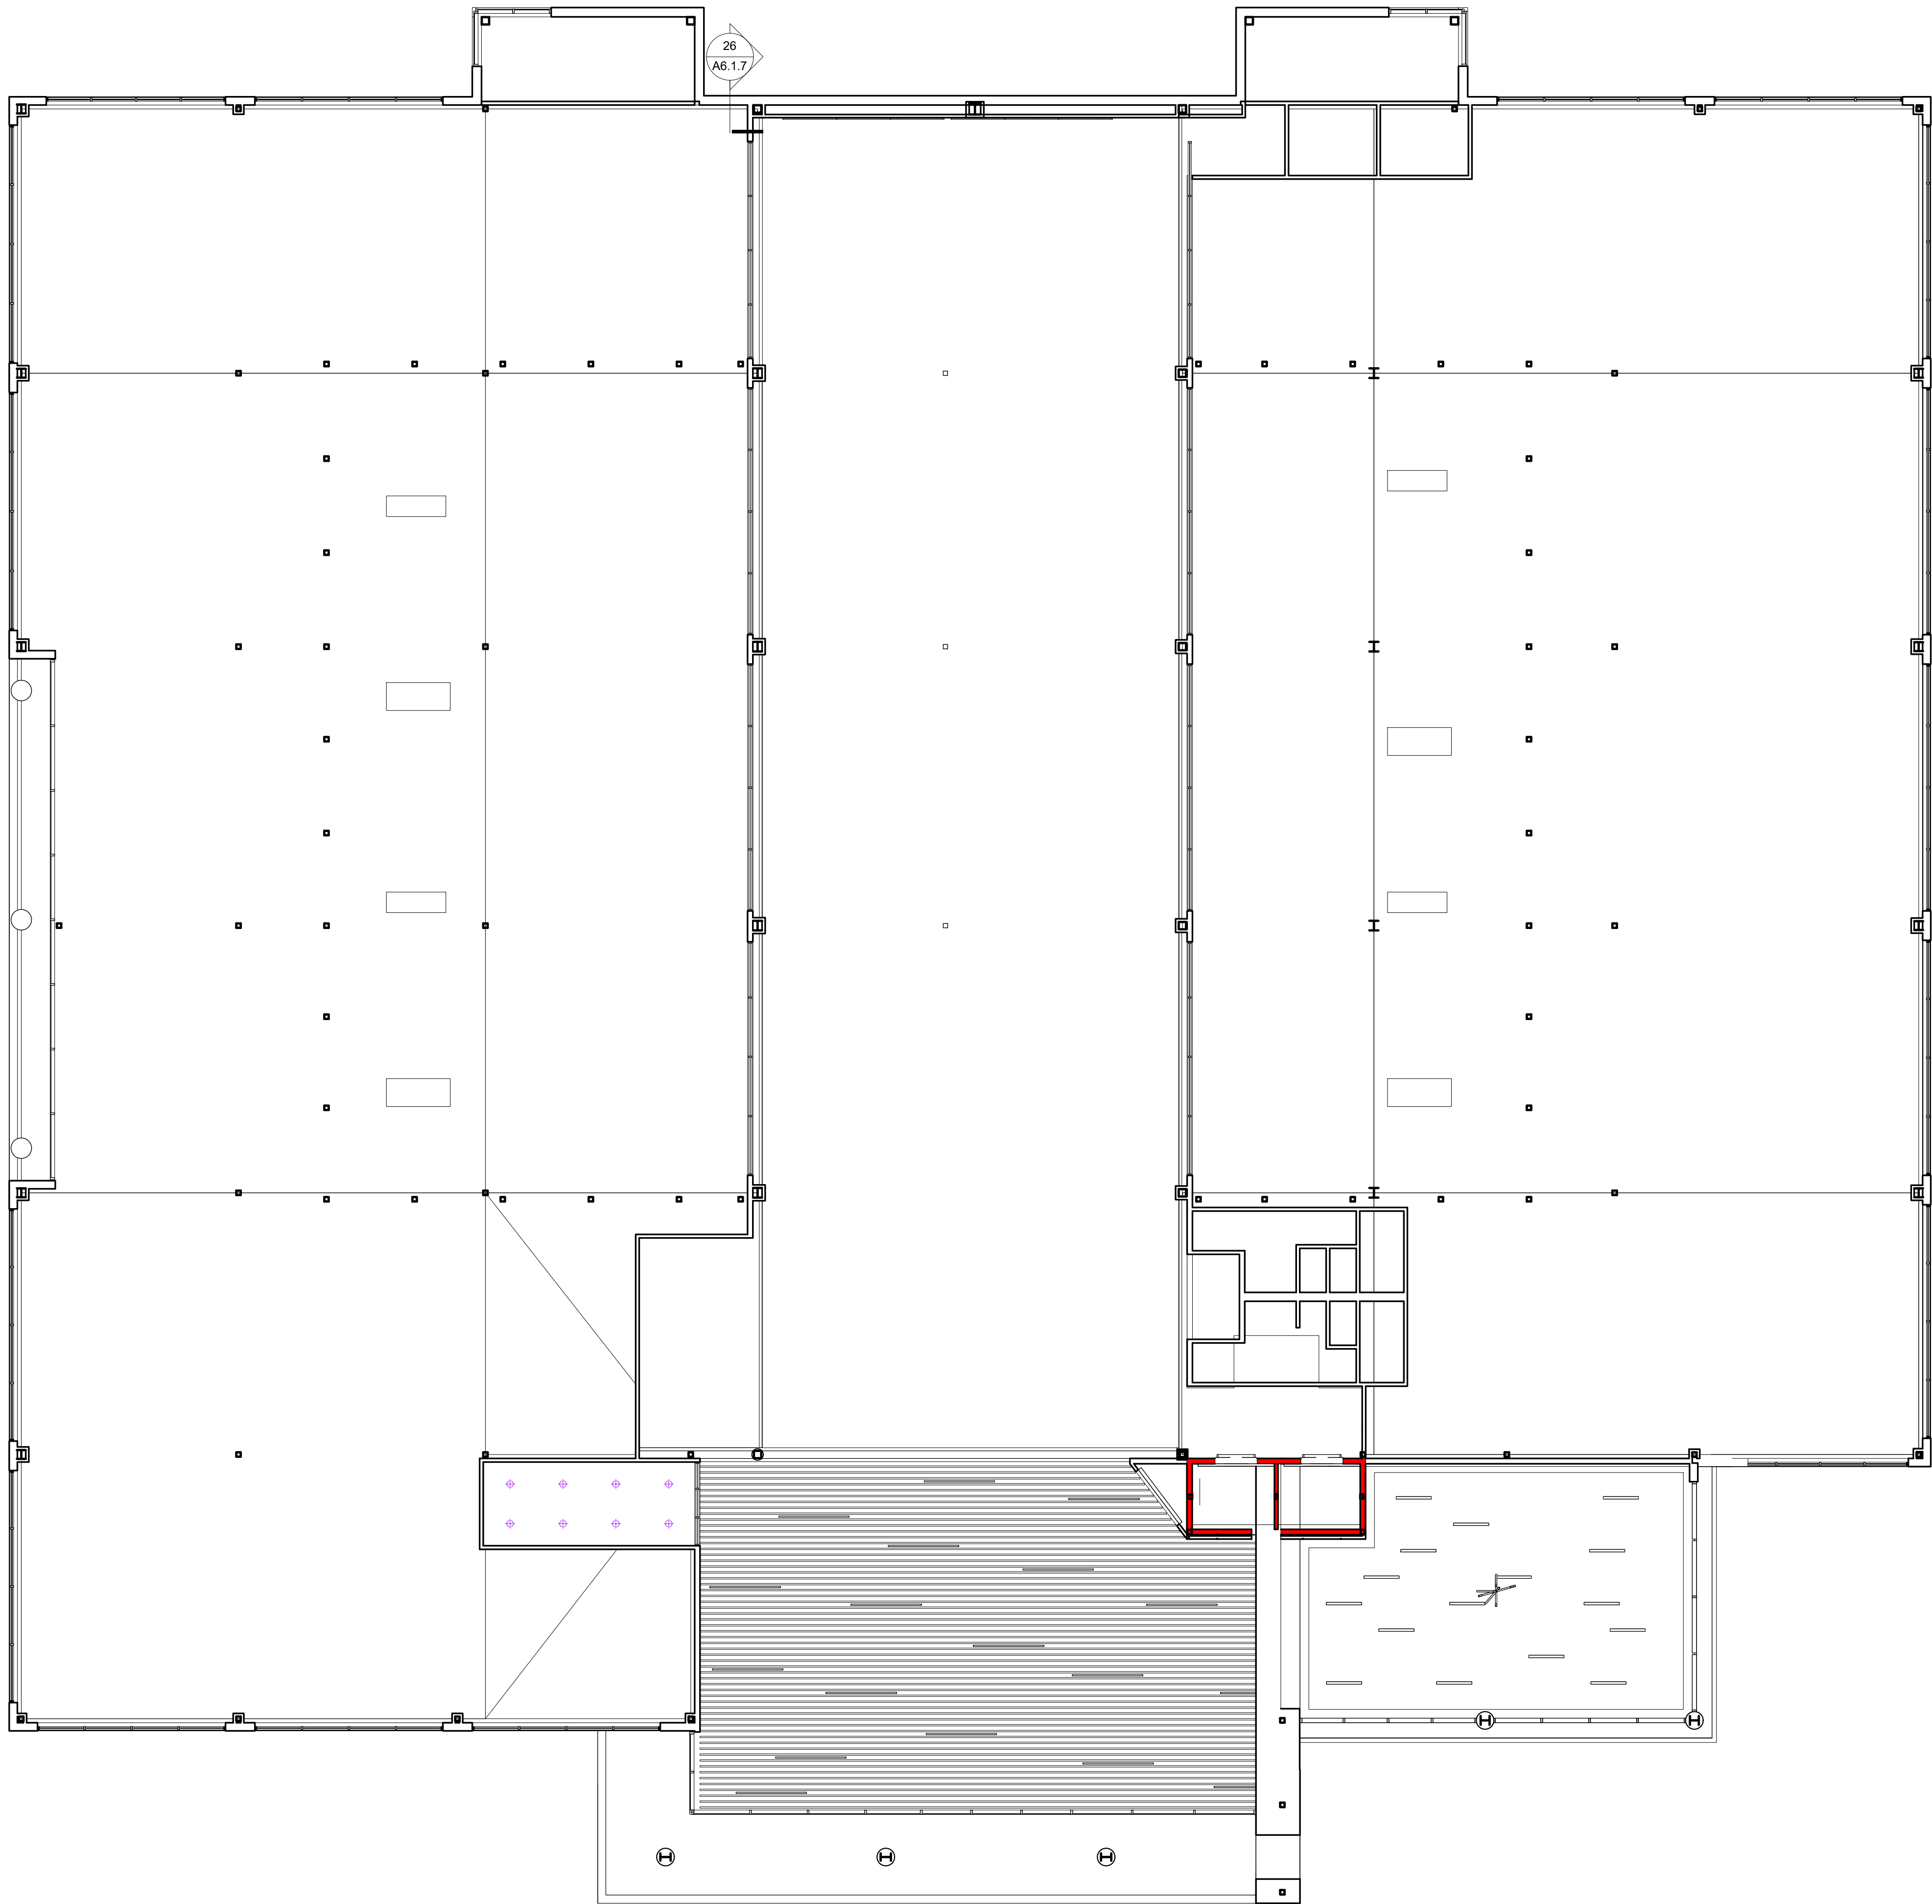

1 SECOND FLOOR
3/32" = 1'-0"



PRELIMINARY DOCUMENTS - NOT FOR CONSTRUCTION - 03.30.2018

PRELIMINARY,
NOT FOR
CONSTRUCTION,
RECORDING
PURPOSES, OR
IMPLEMENTATION



17107 Chesterfield Airport Rd.
Suite 110
Chesterfield, MO 63005
T: 314.991.9993
ACI/Boland, Inc.
St. Louis | Kansas City
Licensee's Certificate of Authority # 000958
Expires 12-31-2019

CIVIL CONSULTANT
Shafer, Kline & Warren, Inc.
11250 Corporate Avenue
Lenexa, Kansas 66219
Licensee's Certificate of Authority Number:
#000143

STRUCTURAL CONSULTANT
KPFF Consulting Engineers
1610 Des Peres Road, Suite 100
St. Louis, Missouri 63131
314.835.0524
Licensee's Certificate of Authority Number:
#2001010829

MEP CONSULTANT
G&W Engineering Corporation
138 Weldon Parkway
Maryland Heights, Missouri 63043
314.737.4200
Licensee's Certificate of Authority Number:
#2002018767


Lee's Summit Surgical
2861 NE Independence Avenue
Lee's Summit, Missouri 64064

Date 00.00.2018
Job Number 217307
Drawn By AWRJ
Checked By RSC

Revision
Number Date Description

A3.1.2

© 2017 ACI/Boland, Inc.
Second Floor Reflected Ceiling Plan

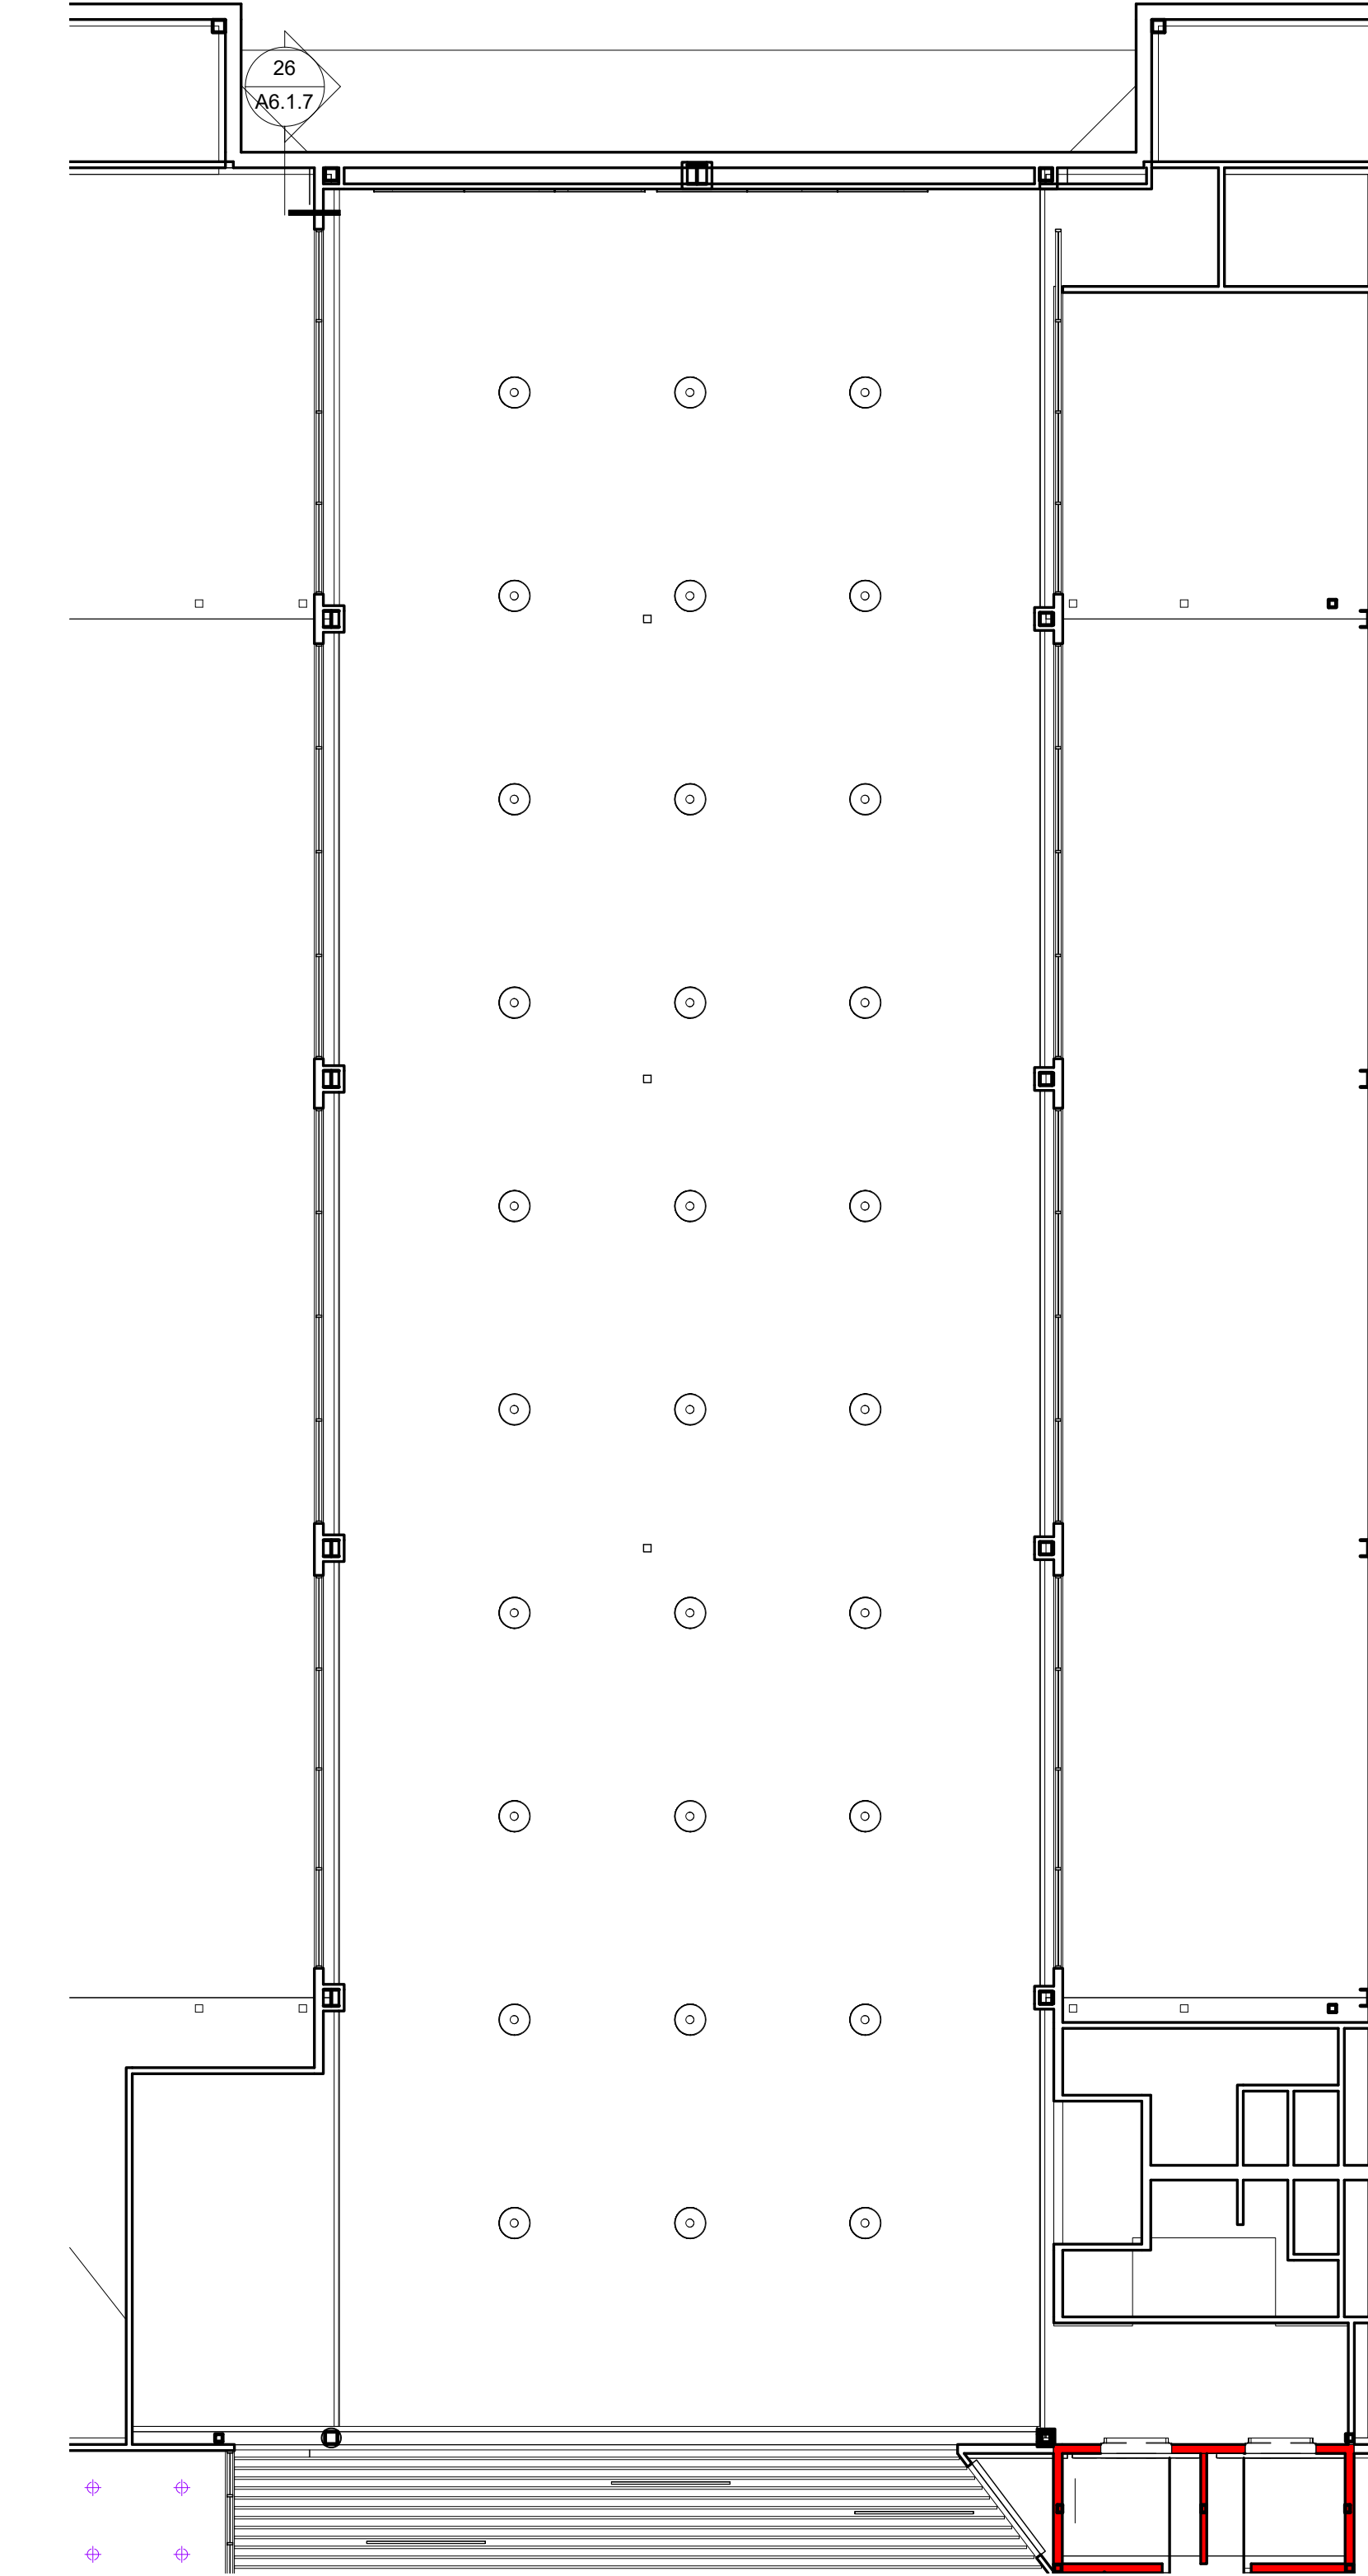

1 Clerestory Reflected Ceiling Plan
3/32" = 1'-0"



PRELIMINARY DOCUMENTS - NOT FOR CONSTRUCTION - 03.30.2018

PRELIMINARY,
NOT FOR
CONSTRUCTION,
RECORDING
PURPOSES, OR
IMPLEMENTATION



17107 Chesterfield Airport Rd.
Suite 110
Chesterfield, MO 63005
T: 314.991.9993

ACI/Boland, Inc.
St. Louis | Kansas City
Licensee's Certificate of Authority # 000958
Expires 12-31-2019

CIVIL CONSULTANT

Shafer, Kline & Warren, Inc.
11250 Corporate Avenue
Lenexa, Kansas 66219
913.886.7800
Licensee's Certificate of Authority Number:
#000143

STRUCTURAL CONSULTANT

KPFF Consulting Engineers
1610 Des Peres Road, Suite 100
St. Louis, Missouri 63131
314.835.0524
Licensee's Certificate of Authority Number:
#2001010829

MEP CONSULTANT


G&W Engineering Corporation
138 Weldon Parkway
Maryland Heights, Missouri 63043
314.737.4200
Licensee's Certificate of Authority Number:
#2002018767

Lee's Summit Surgical
2861 NE Independence Avenue
Lee's Summit, Missouri 64064


Date	00.00.2018
Job Number	217307
Drawn By	AWRJ
Checked By	RSC

Revision		
Number	Date	Description

A3.1.3

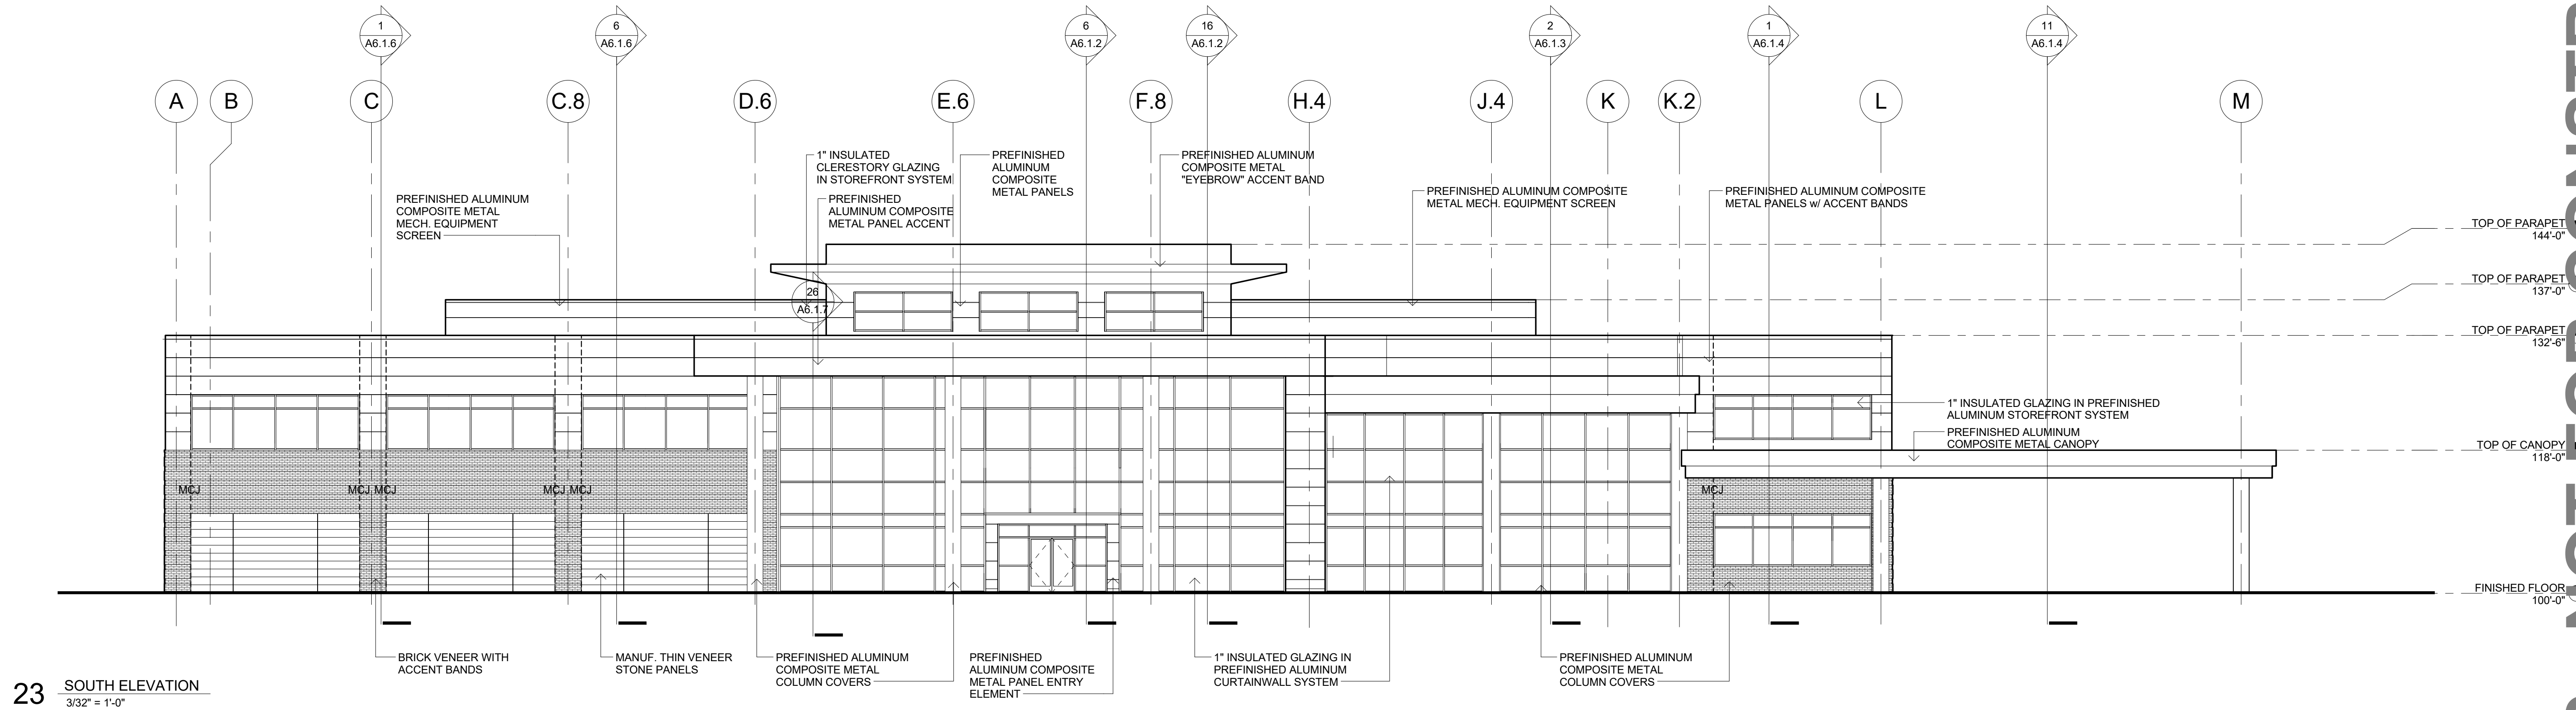

23 SOUTH ELEVATION
3/32" = 1'-0"

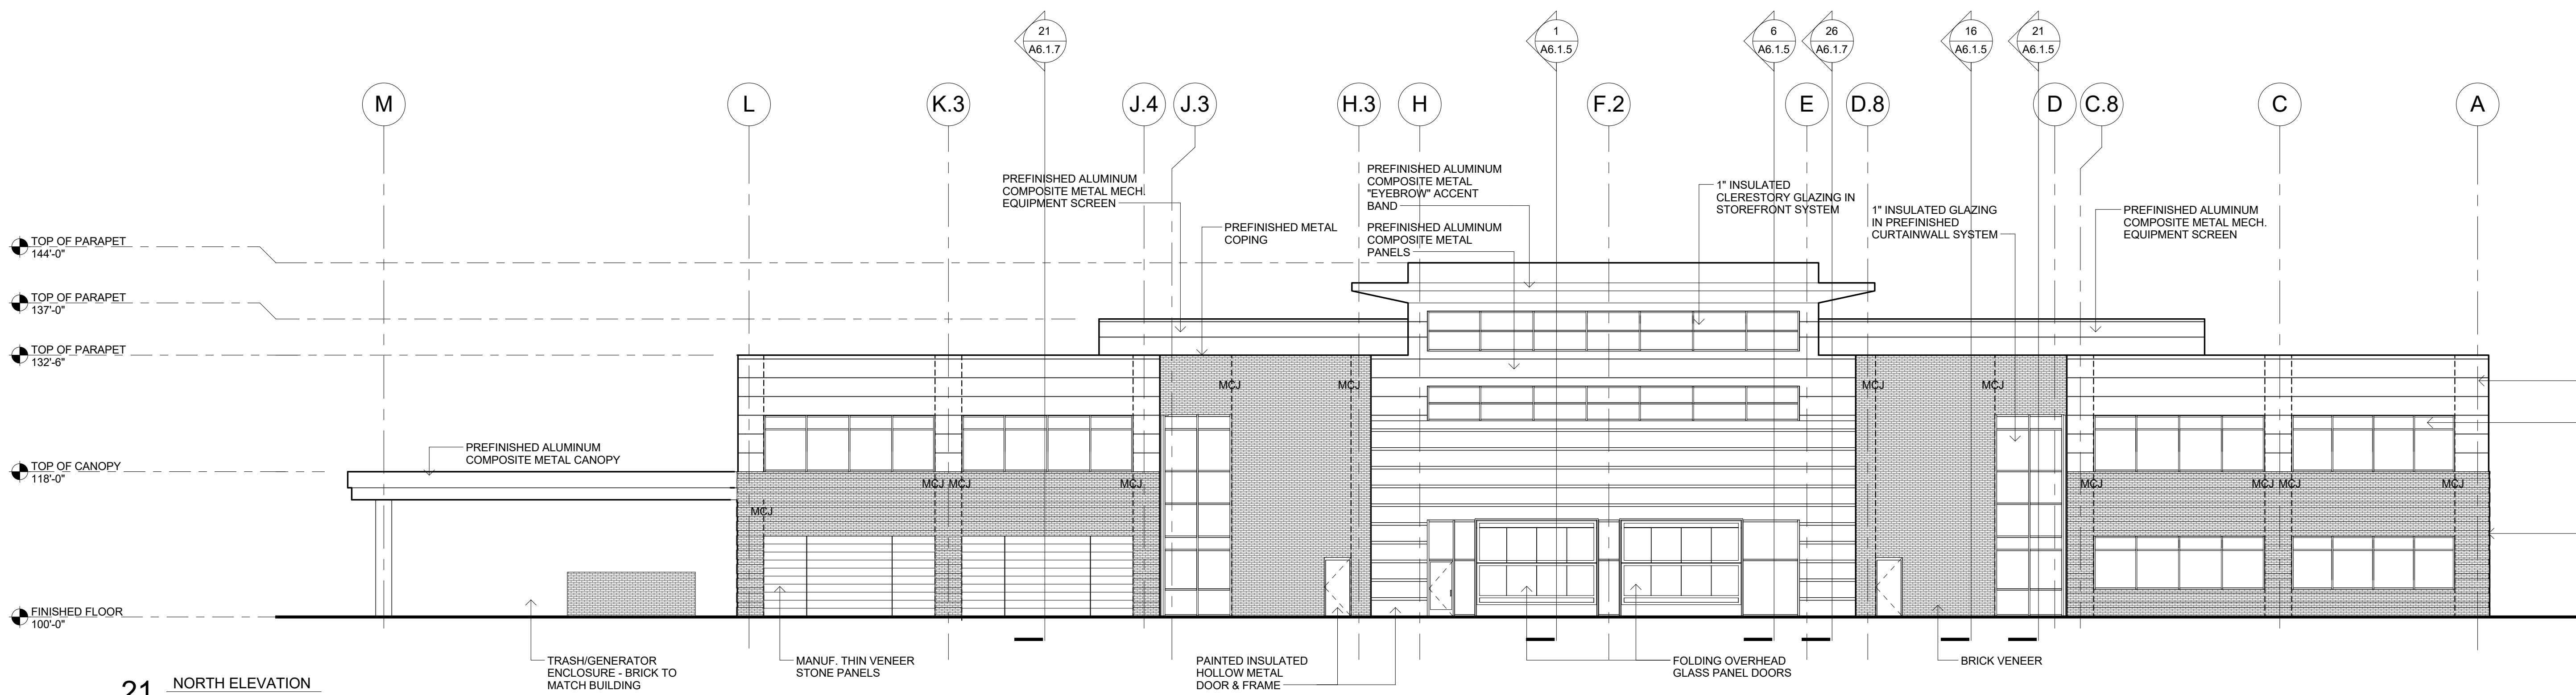

21 NORTH ELEVATION
3/32" = 1'-0"

PRELIMINARY DOCUMENTS - NOT FOR CONSTRUCTION - 03.30.2018

PRELIMINARY,
NOT FOR
CONSTRUCTION,
RECORDING
PURPOSES, OR
IMPLEMENTATION



17107 Chesterfield Airport Rd.
Suite 110
Chesterfield, MO 63005
T: 314.991.9993
ACI/Boland, Inc.
St. Louis | Kansas City
Licensee's Certificate of Authority # 000958
Expires 12-31-2019

CIVIL CONSULTANT

Shafer, Kline & Warren, Inc.
11250 Corporate Avenue
Lenexa, Kansas 66219
Licensee's Certificate of Authority Number:
#000143

STRUCTURAL CONSULTANT

KPFF Consulting Engineers
1610 Des Peres Road, Suite 100
St. Louis, Missouri 63131
314.835.0524
Licensee's Certificate of Authority Number:
#2001010829

MEP CONSULTANT

G&W Engineering Corporation
138 Weldon Parkway
Maryland Heights, Missouri 63043
314.737.4200
Licensee's Certificate of Authority Number:
#2002018767

Lee's Summit Surgical
2861 NE Independence Avenue
Lee's Summit, Missouri 64064

Date 00.00.2018
Job Number 217307
Drawn By AWRJ
Checked By RSC


Revision
Number Date Description

PRELIMINARY ALUMINUM
COMPOSITE METAL PANELS
w/ ACCENT BANDS
1" INSULATED GLAZING IN
STOREFRONT SYSTEM


BRICK VENEER ACCENT
BANDS

A5.1.1

© 2017 ACI/Boland, Inc.
Exterior Elevations

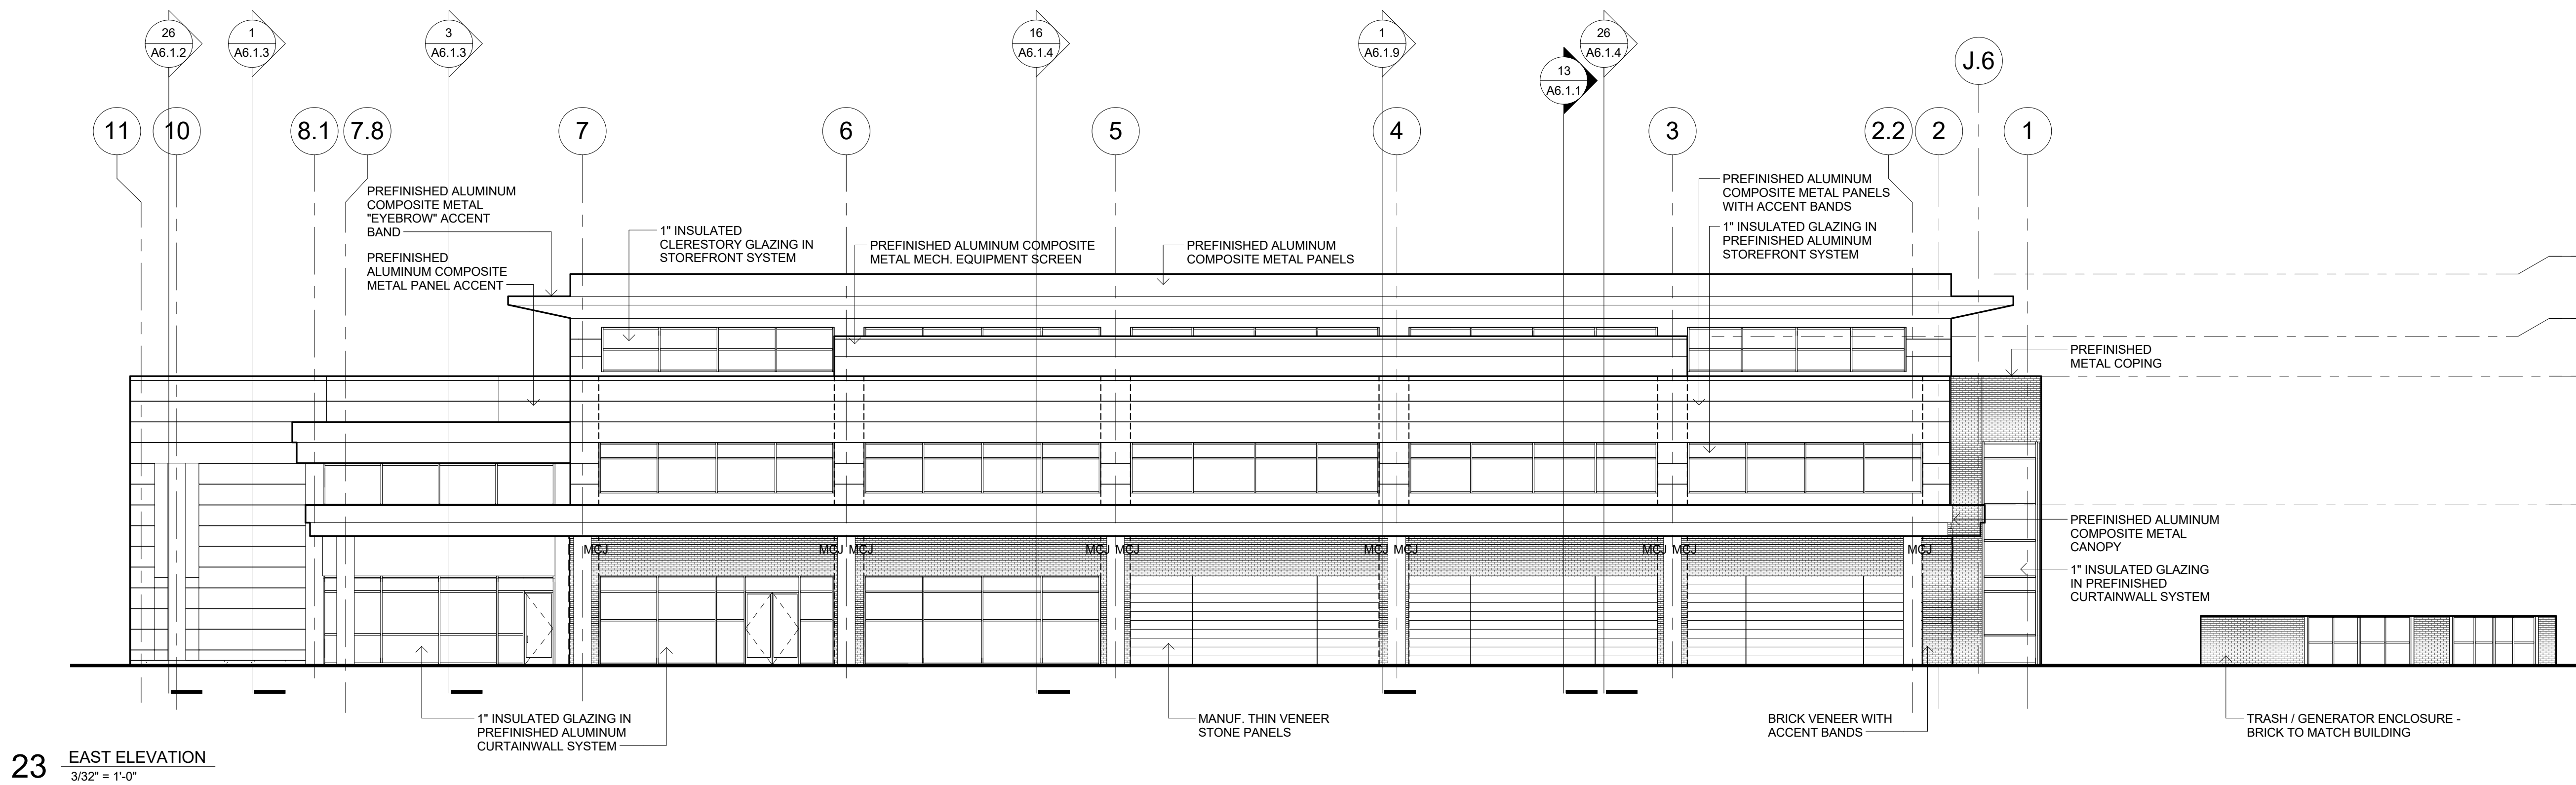

23 EAST ELEVATION
3/32" = 1'-0"

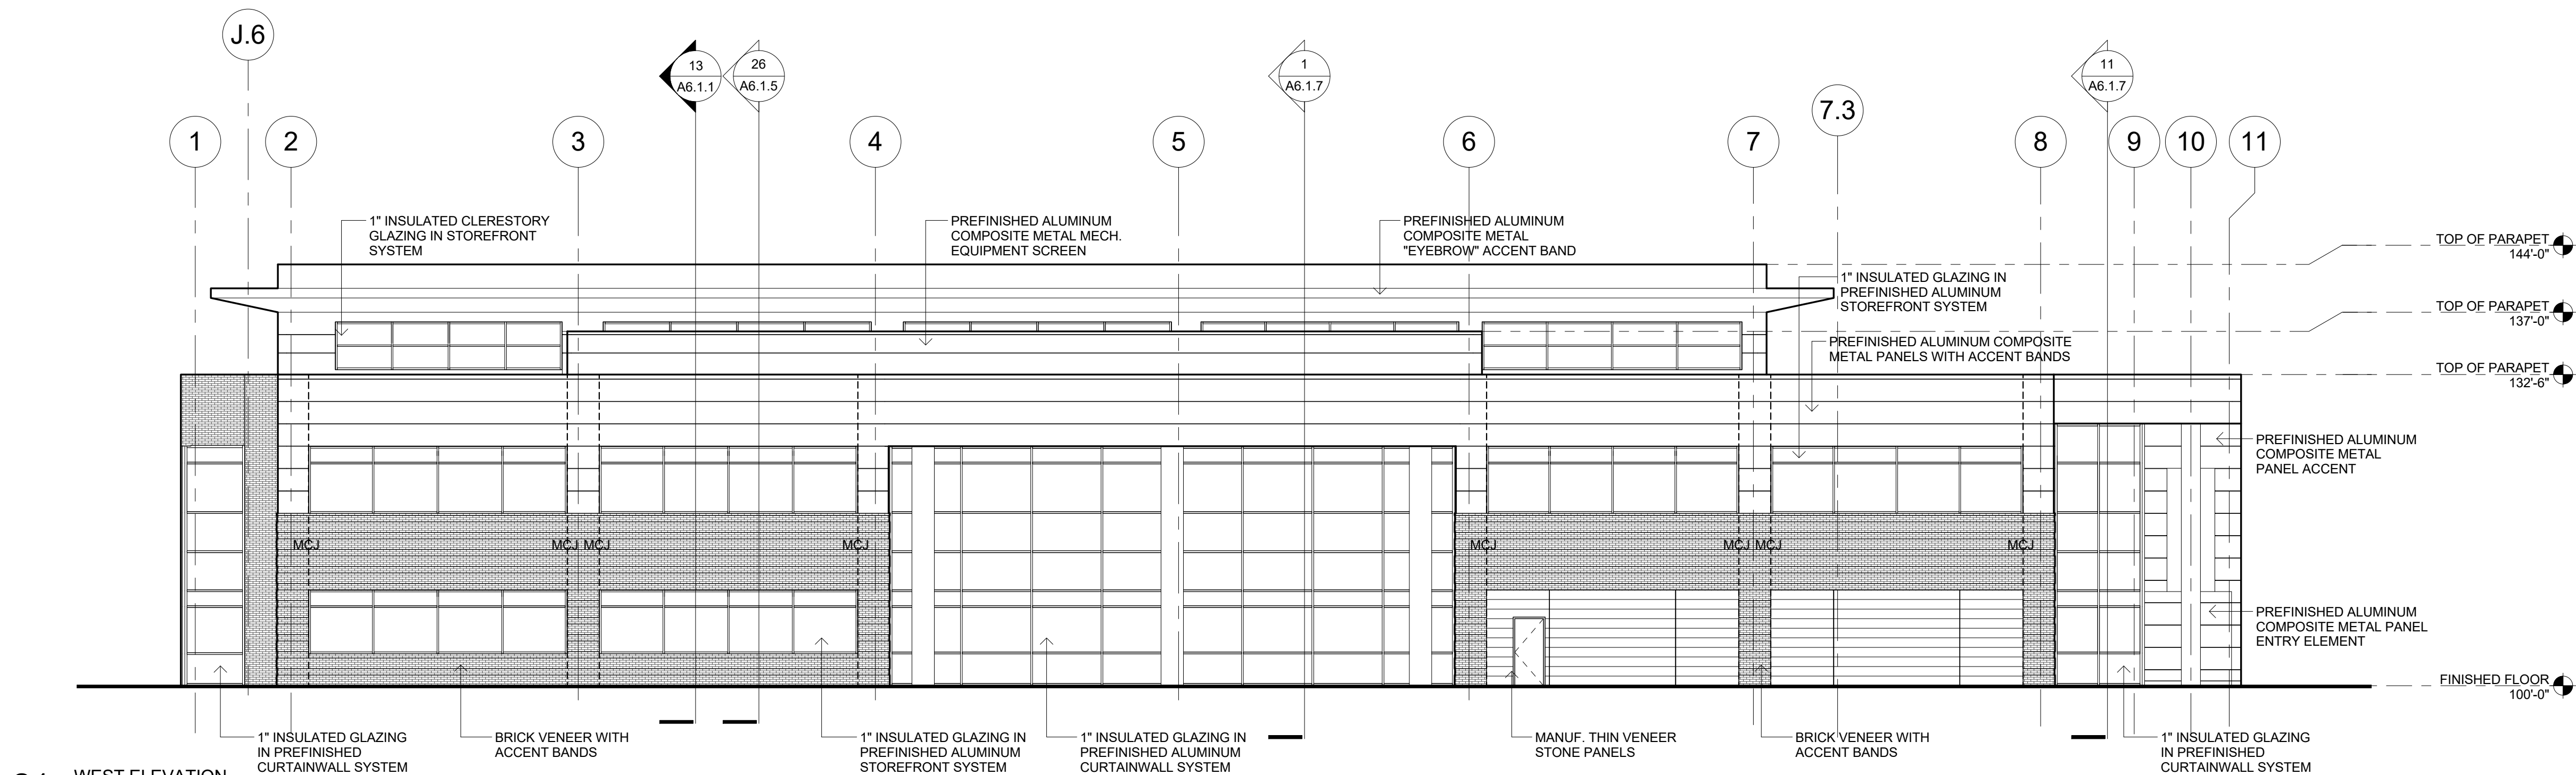

21 WEST ELEVATION
3/32" = 1'-0"

PRELIMINARY DOCUMENTS - NOT FOR CONSTRUCTION - 03.30.2018

PRELIMINARY,
NOT FOR
CONSTRUCTION,
RECORDING
PURPOSES, OR
IMPLEMENTATION



17107 Chesterfield Airport Rd.
Suite 110
Chesterfield, MO 63005
T: 314.991.9993
ACI/Boland, Inc.
St. Louis | Kansas City
Licensee's Certificate of Authority # 000958
Expires 12-31-2019

CIVIL CONSULTANT
Shafer, Kline & Warren, Inc.
11250 Corporate Avenue
Lenexa, Kansas 66219
Licensee's Certificate of Authority Number:
#000143

STRUCTURAL CONSULTANT
KPFF Consulting Engineers
1610 Des Peres Road, Suite 100
St. Louis, Missouri 63131
314.835.0524
Licensee's Certificate of Authority Number:
#2001010829

MEP CONSULTANT
G&W Engineering Corporation
138 Weldon Parkway
Maryland Heights, Missouri 63043
314.737.4200
Licensee's Certificate of Authority Number:
#2002018767


Lee's Summit Surgical
2861 NE Independence Avenue
Lee's Summit, Missouri 64064

Date 00.00.2018
Job Number 217307
Drawn By AWRJ
Checked By RSC

Revision
Number Date Description

A5.1.2

© 2017 ACI/Boland, Inc.
Exterior Elevations

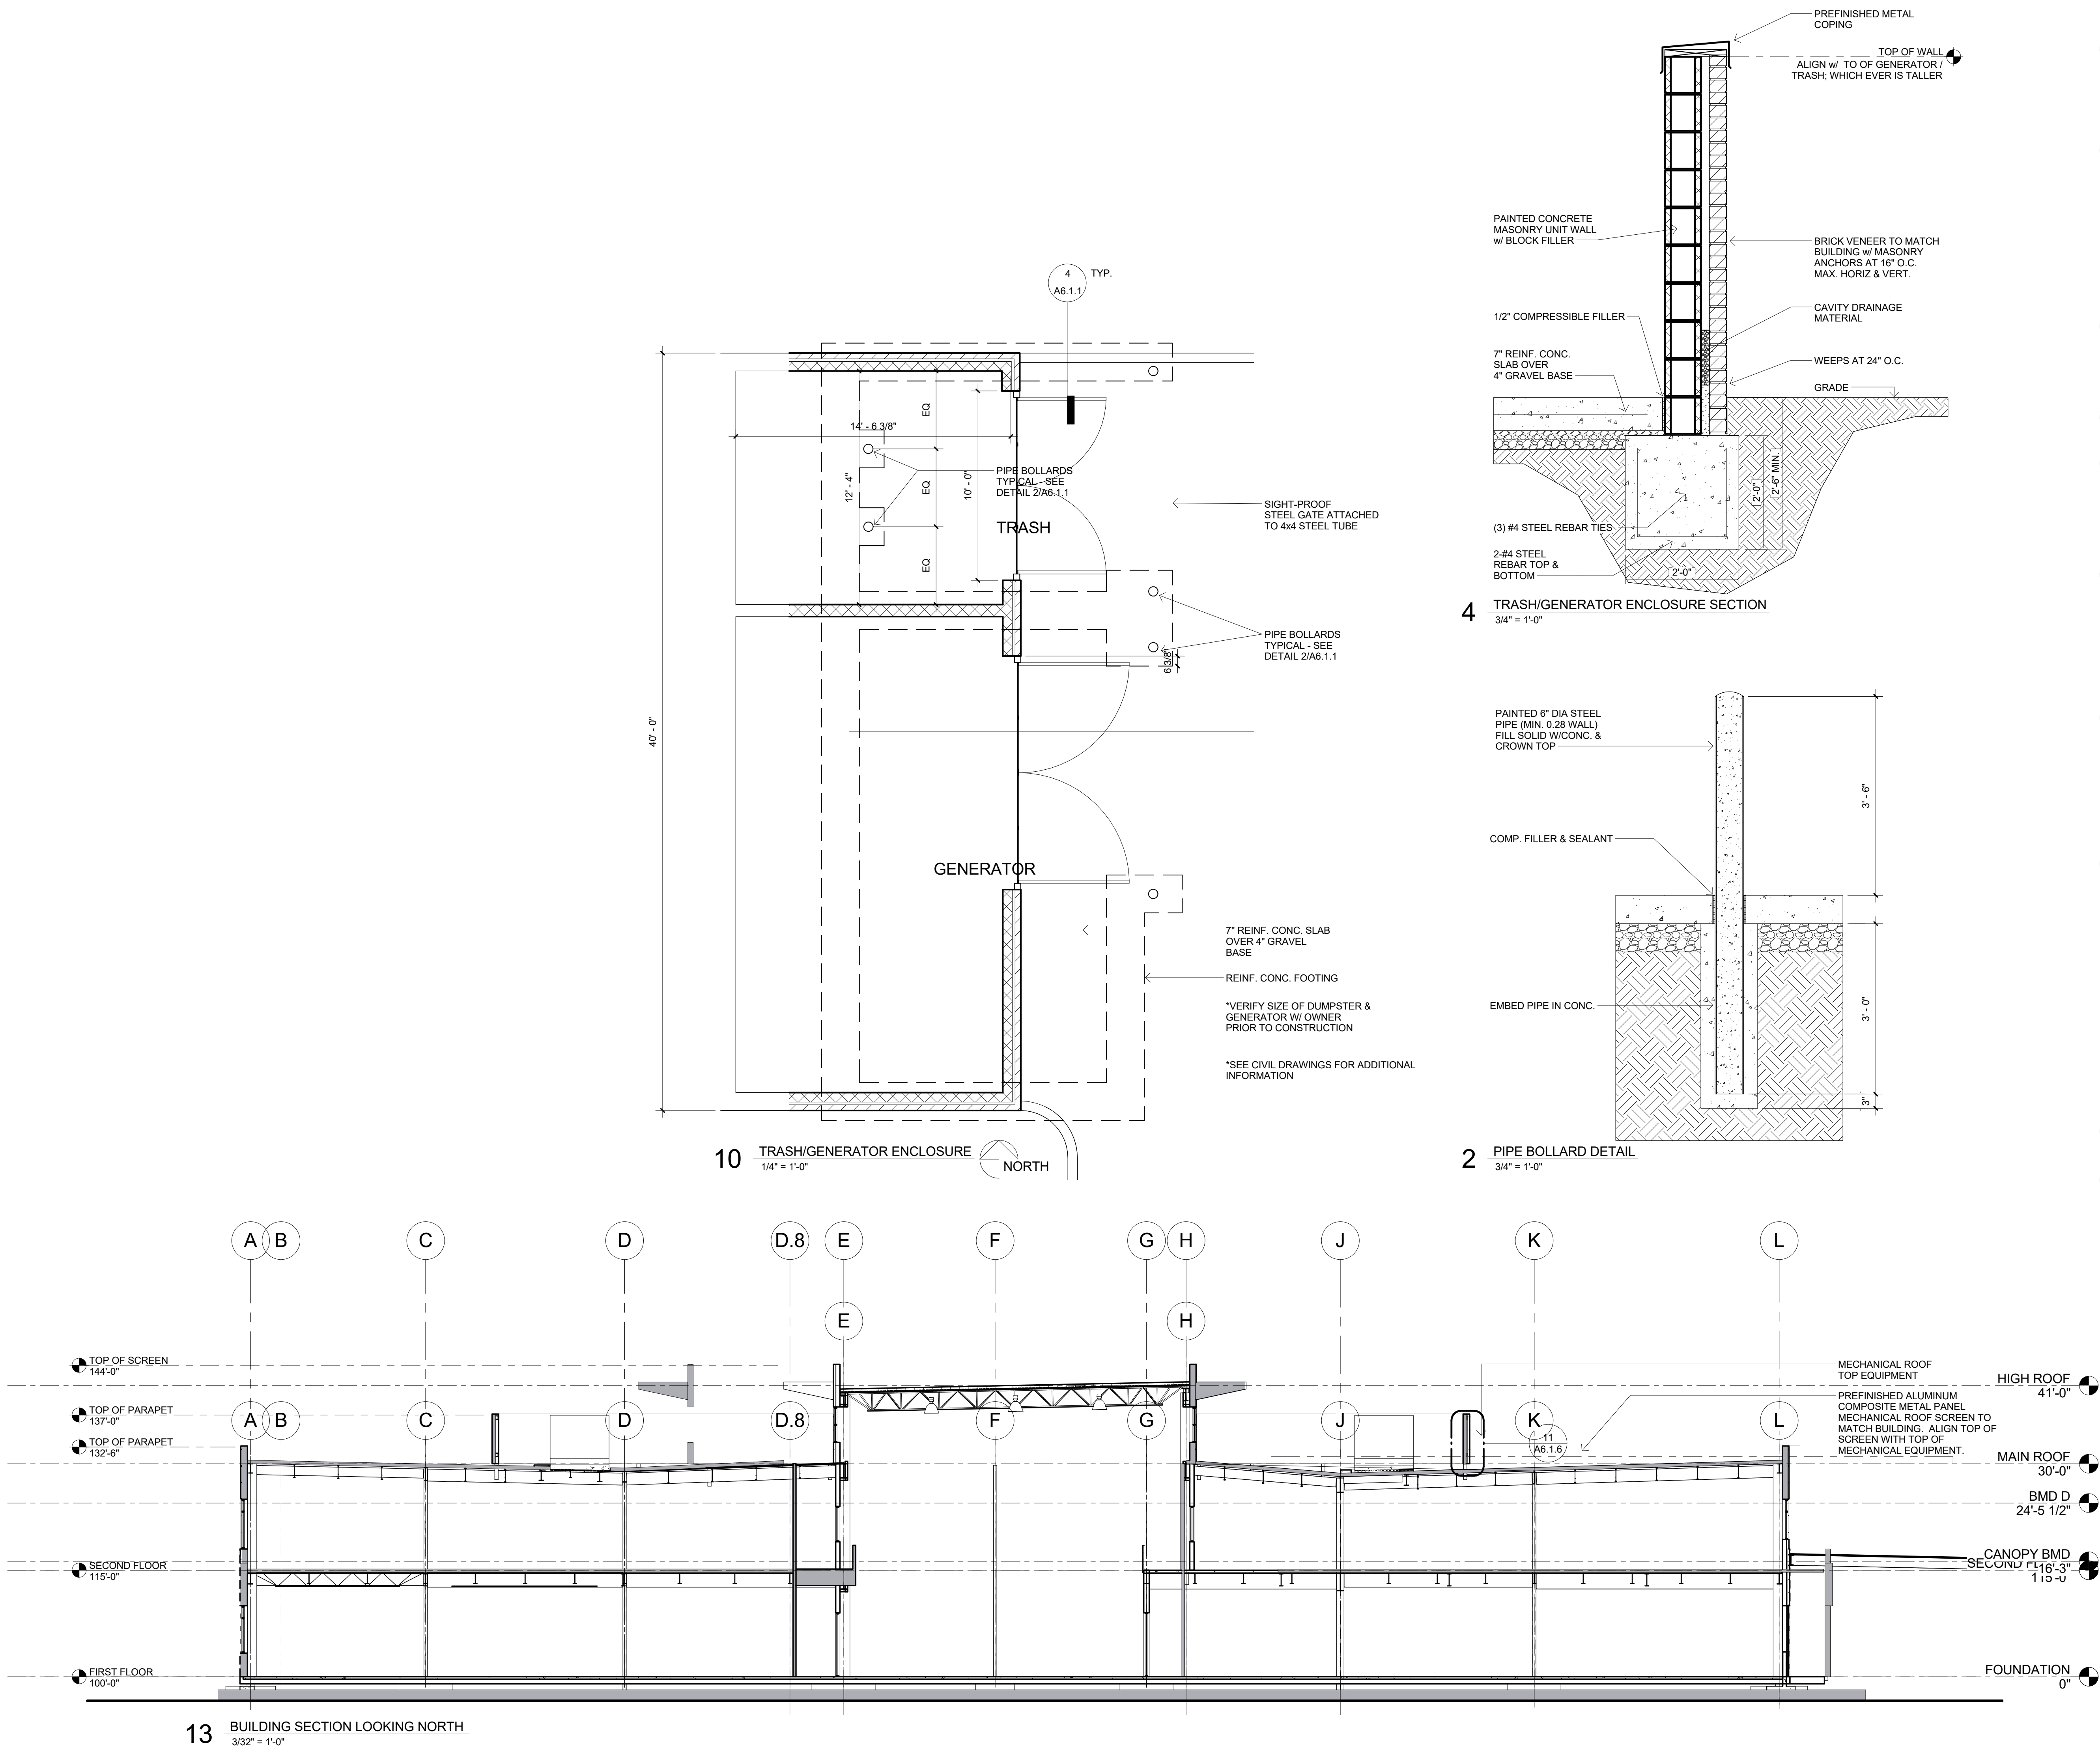

PRELIMINARY DOCUMENTS - NOT FOR CONSTRUCTION - 03.30.2018

PRELIMINARY,
NOT FOR
CONSTRUCTION,
RECORDING
PURPOSES, OR
IMPLEMENTATION



17107 Chesterfield Airport Rd.
Suite 110
Chesterfield, MO 63005
T: 314.991.9993

ACI/Boland, Inc.
St. Louis | Kansas City
Licensee's Certificate of Authority # 000958
Expires 12-31-2019

CIVIL CONSULTANT

Shafer, Kline & Warren, Inc.
11250 Corporate Avenue
Lenexa, Kansas 66219
913.888.7800
Licensee's Certificate of Authority Number:
#000143

STRUCTURAL CONSULTANT

KPFF Consulting Engineers
1610 Des Peres Road, Suite 100
St. Louis, Missouri 63131
314.835.0524
Licensee's Certificate of Authority Number:
#2001010829

MEP CONSULTANT

G&W Engineering Corporation
138 Weldon Parkway
Maryland Heights, Missouri 63043
314.737.4200
Licensee's Certificate of Authority Number:
#2002018767

Lee's Summit Surgical
2861 NE Independence Avenue
Lee's Summit, Missouri 64064


Date 00.00.2018
Job Number 217307
Drawn By AWRJ
Checked By RSC

Revision
Number Date Description


A6.1.1

© 2017 ACI/Boland, Inc.


Building Section

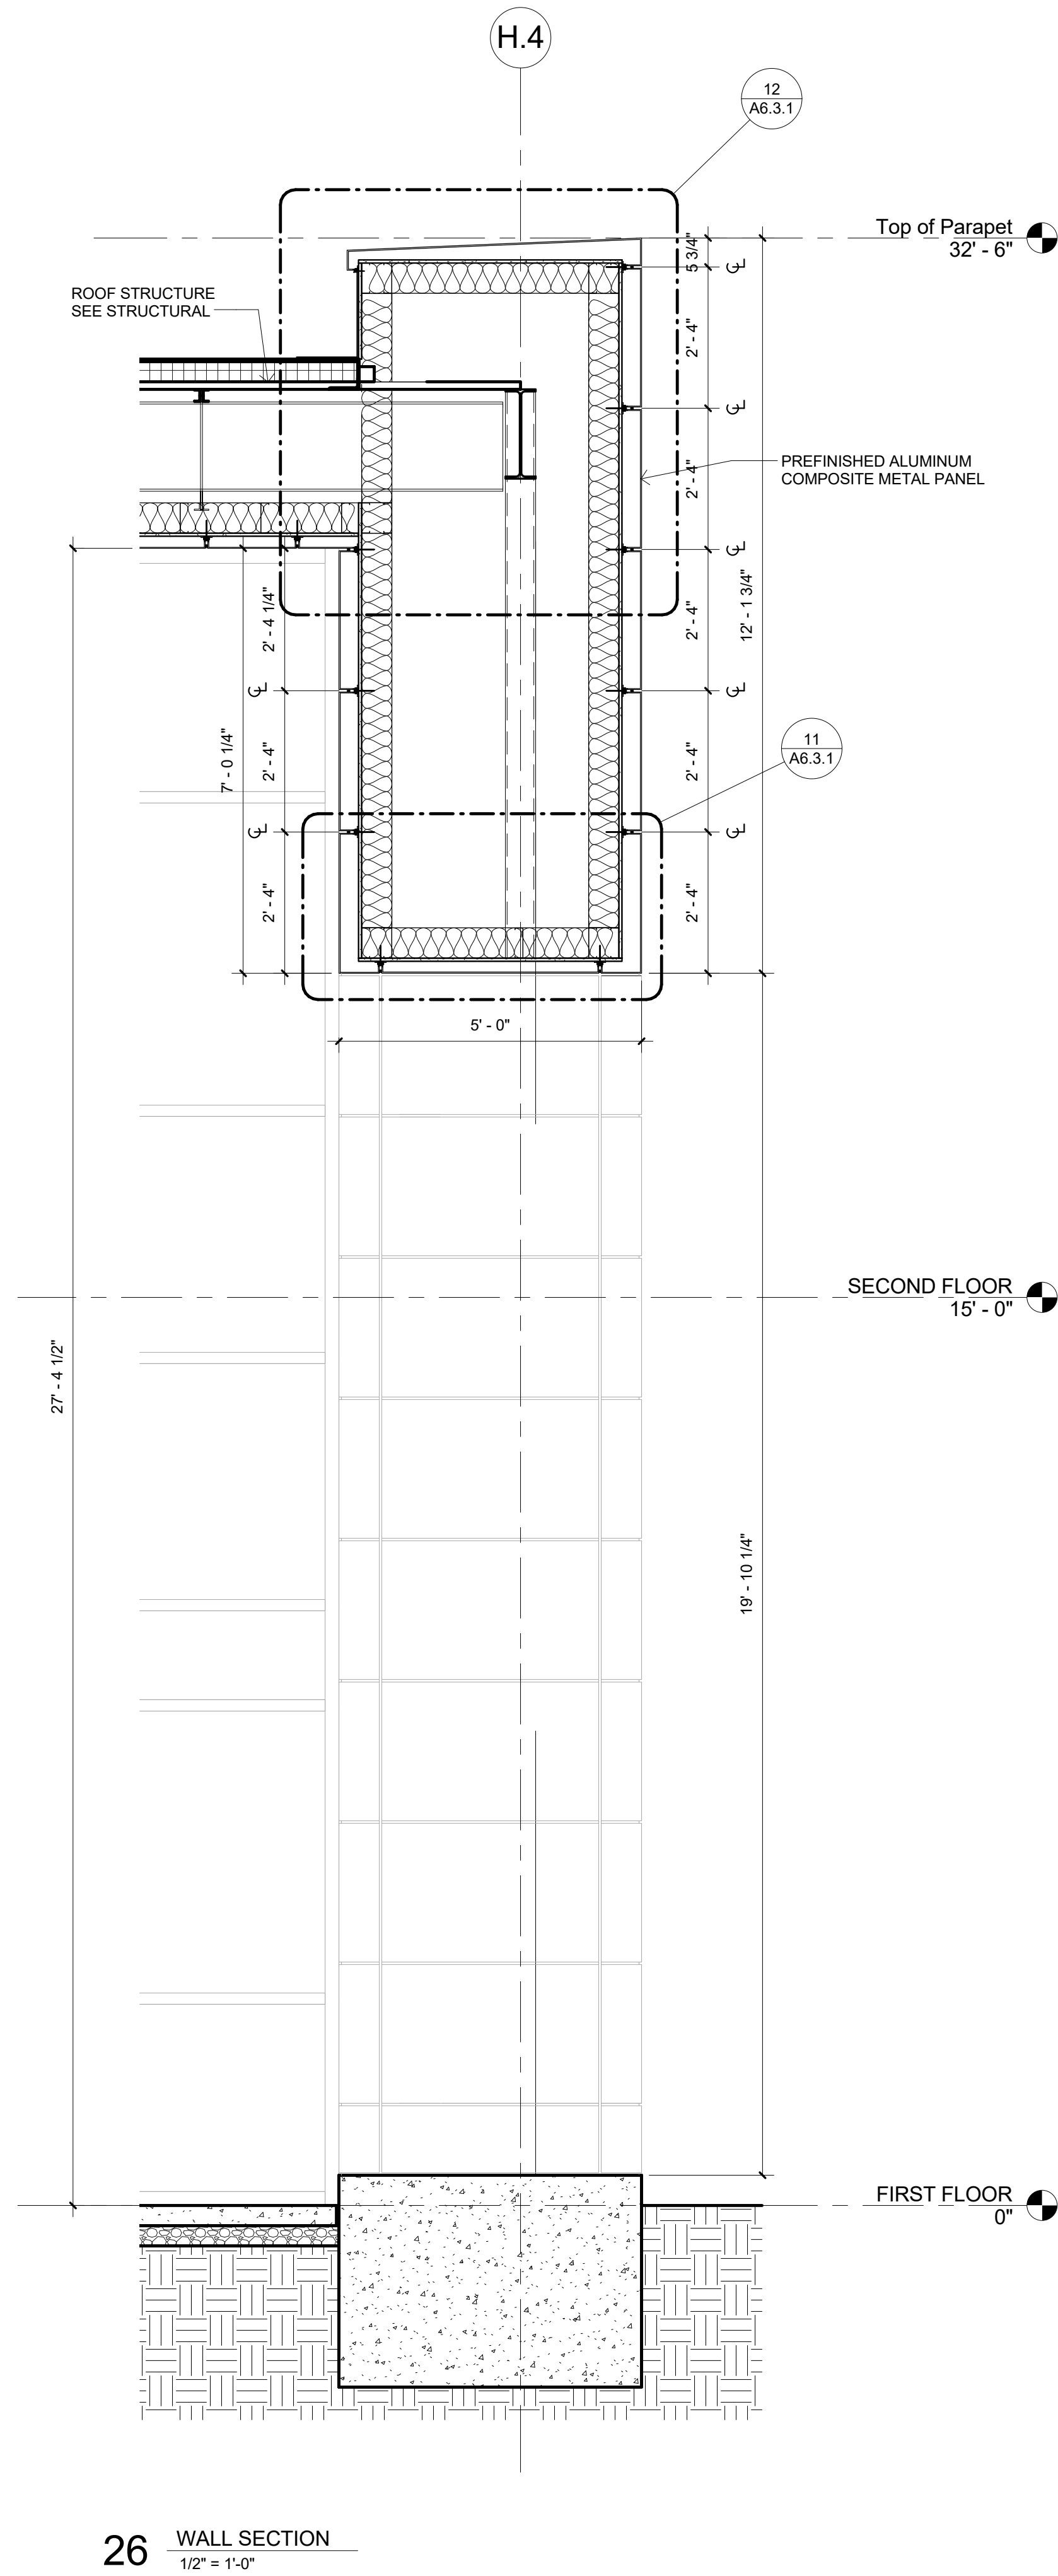

26 WALL SECTION
1/2" = 1'-0"

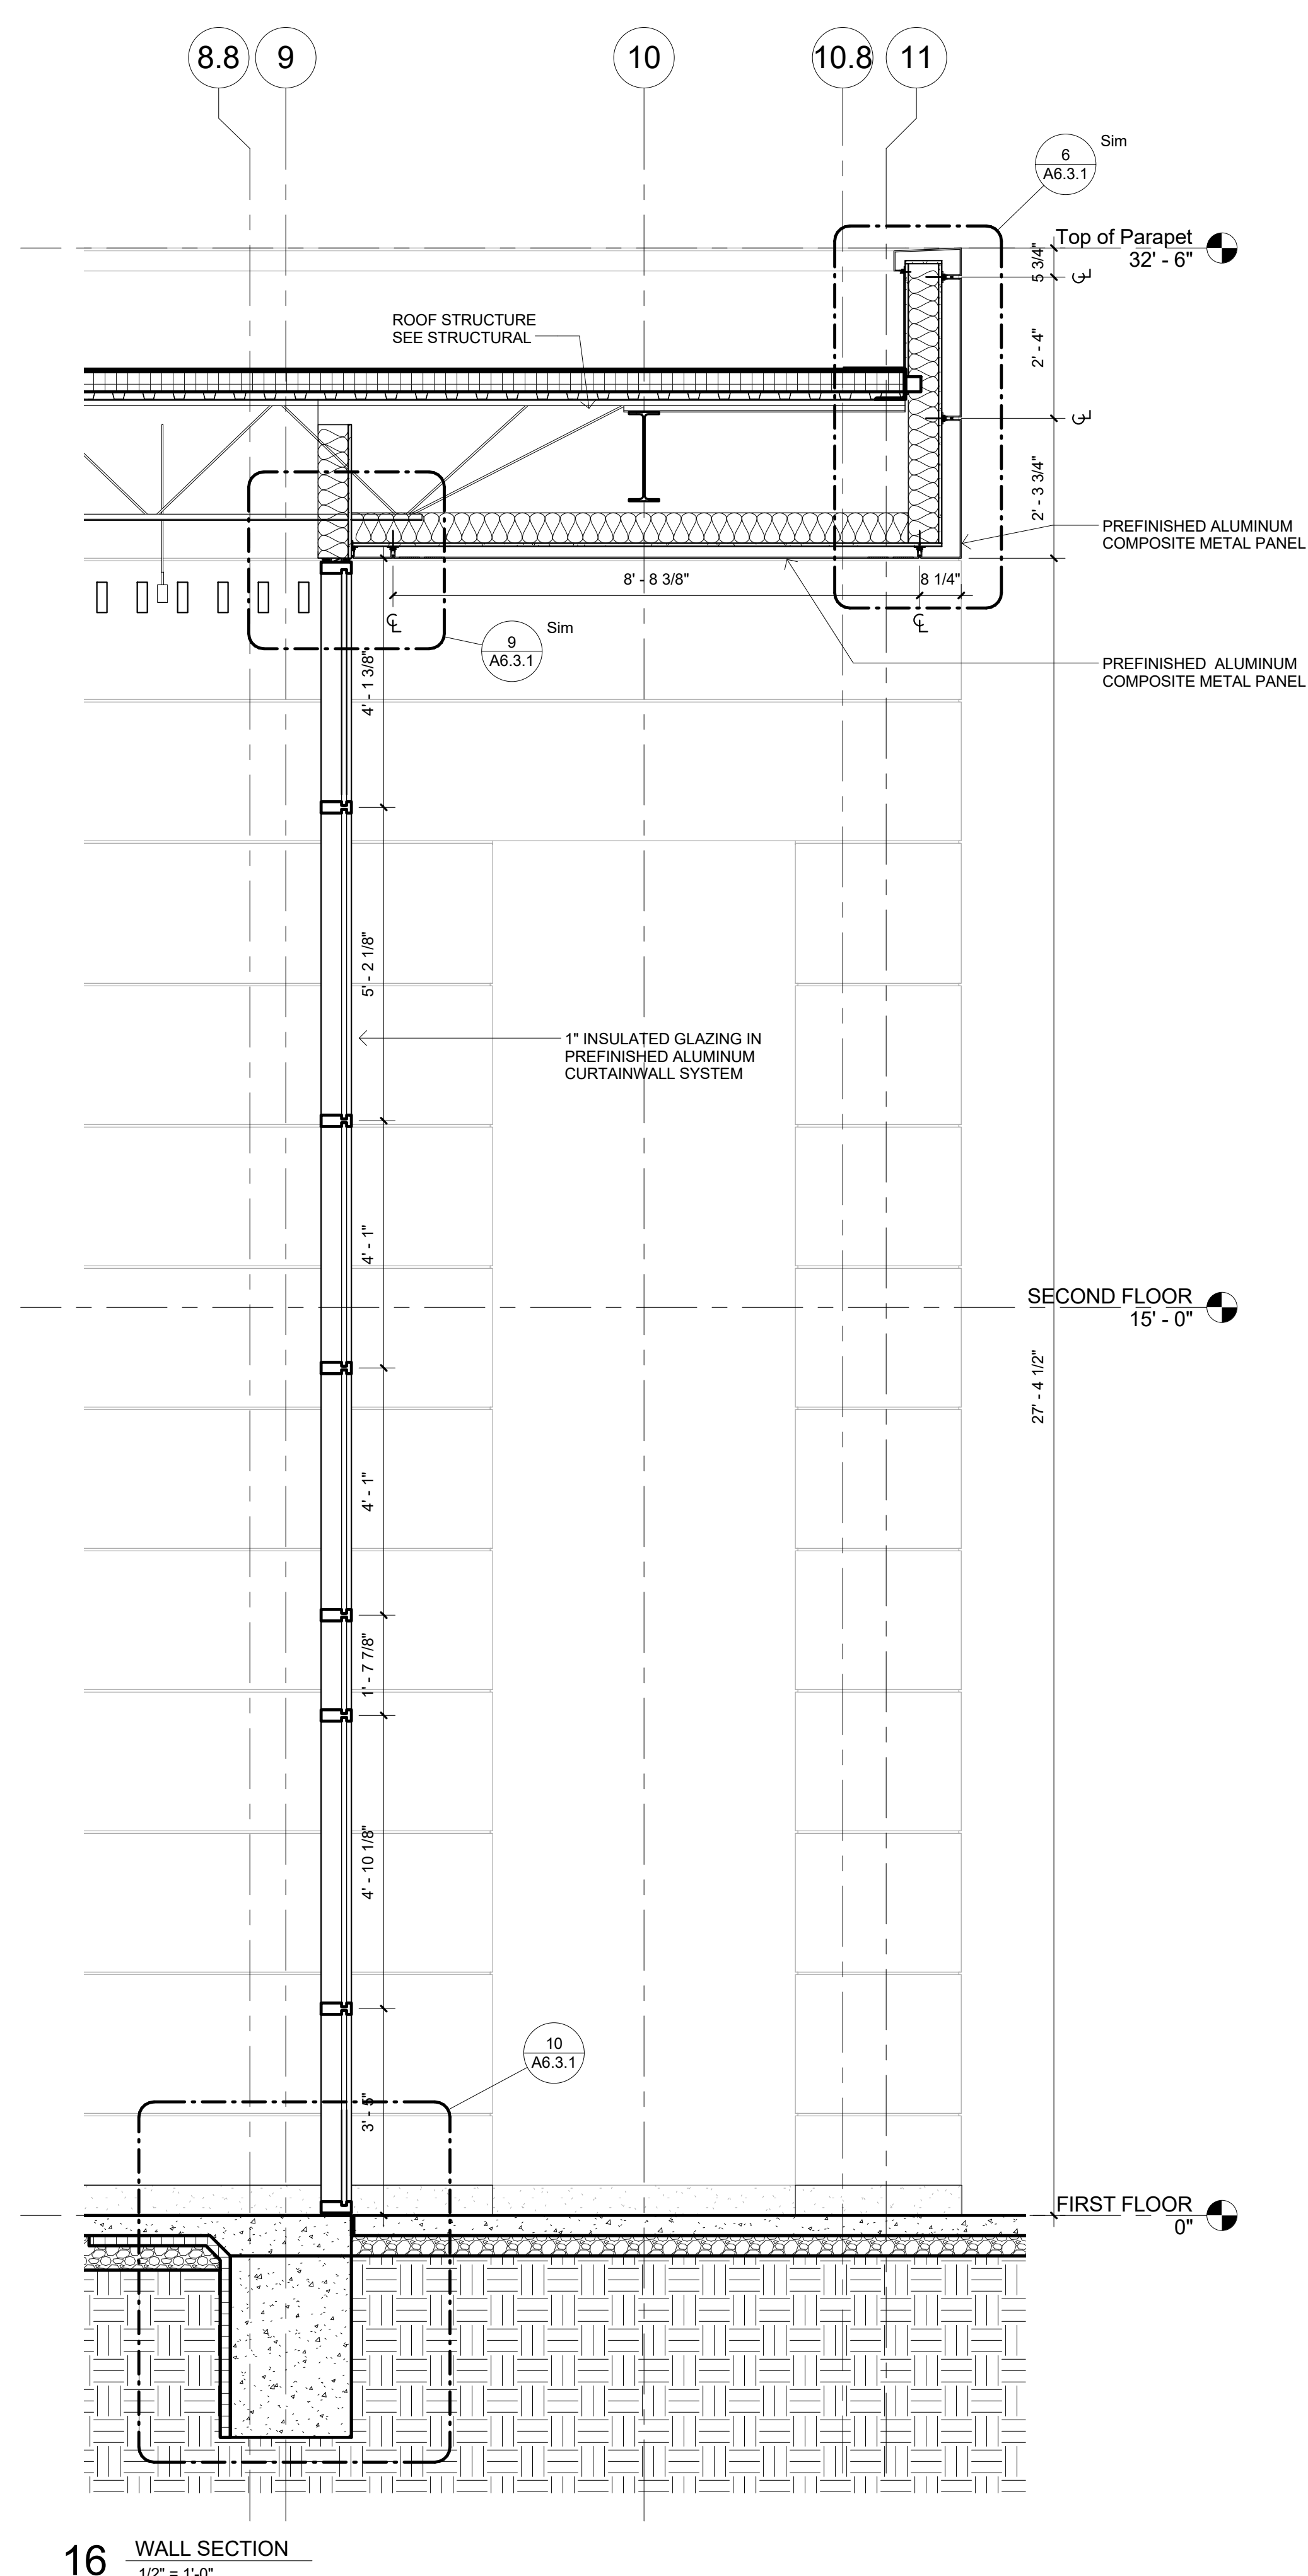

16 WALL SECTION
1/2" = 1'-0"

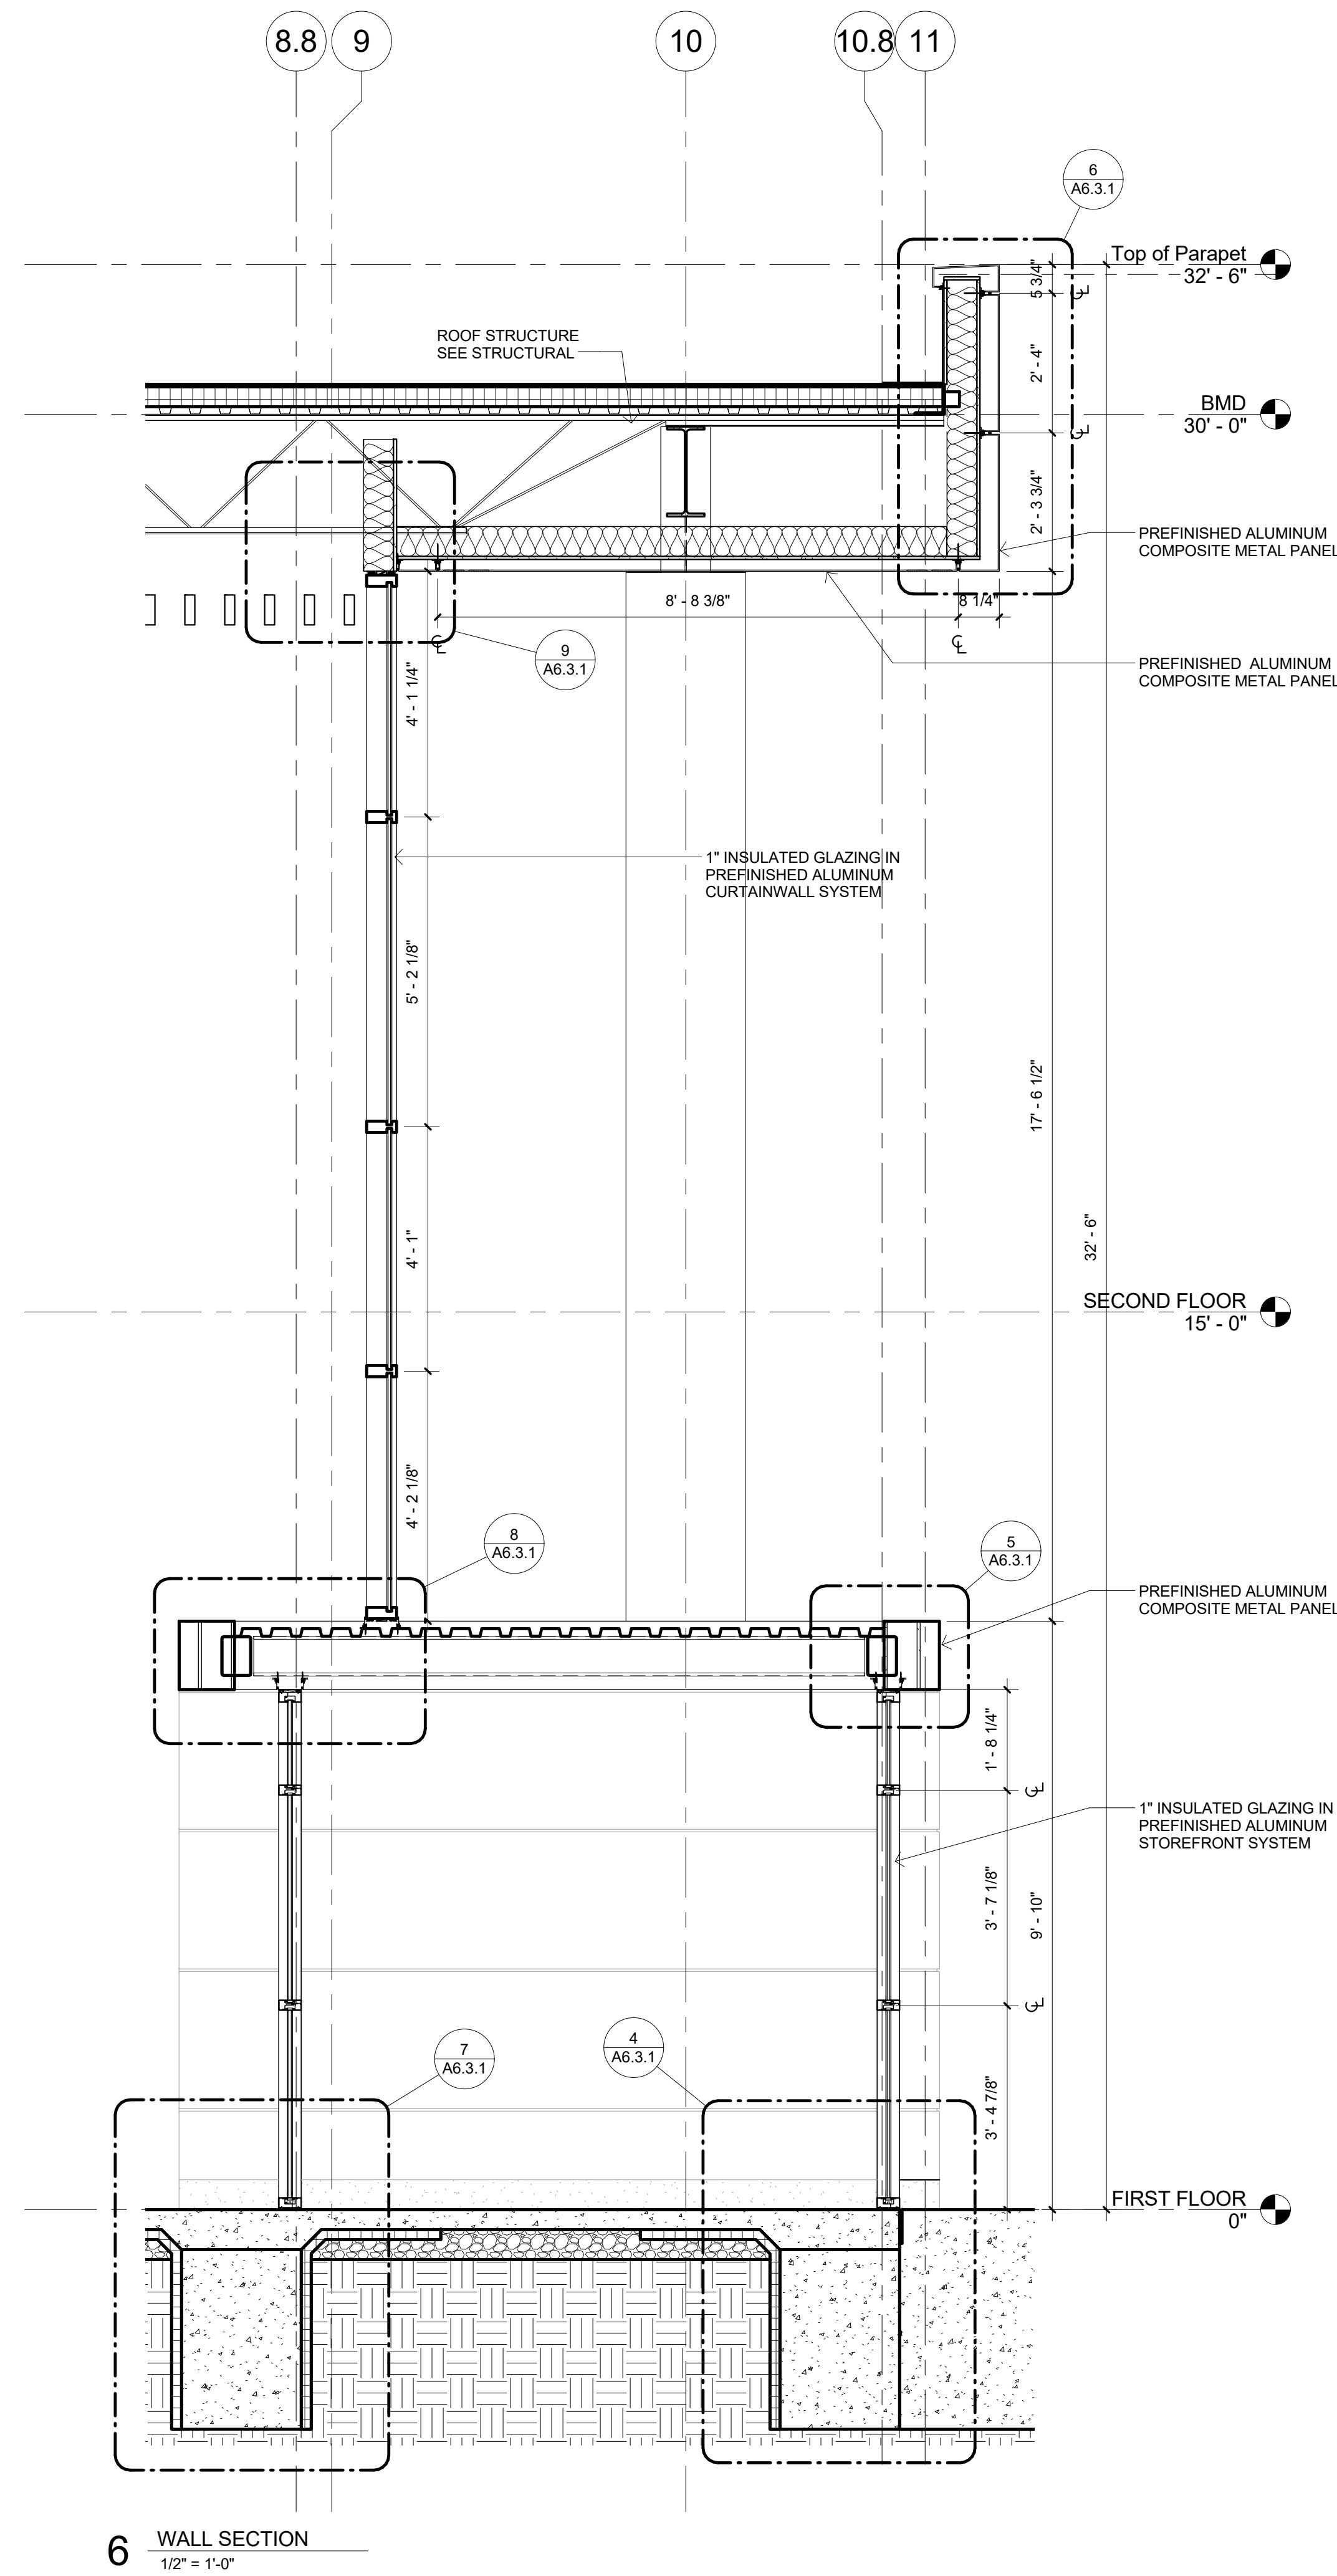

6 WALL SECTION
1/2" = 1'-0"

PRELIMINARY DOCUMENTS - NOT FOR CONSTRUCTION - 03.30.2018

PRELIMINARY,
NOT FOR
CONSTRUCTION,
RECORDING
PURPOSES, OR
IMPLEMENTATION



17107 Chesterfield Airport Rd.
Suite 110
Chesterfield, MO 63005
T: 314.991.9993
ACI/Boland, Inc.
St. Louis | Kansas City
Licensee's Certificate of Authority # 000958
Expires 12-31-2019

CIVIL CONSULTANT
Shafer, Kline & Warren, Inc.
11250 Corporate Avenue
Lenexa, Kansas 66219
913.886.7800
Licensee's Certificate of Authority Number:
#000143

STRUCTURAL CONSULTANT
KPFF Consulting Engineers
1610 Des Peres Road, Suite 100
St. Louis, Missouri 63131
314.835.0524
Licensee's Certificate of Authority Number:
#2001010829

MEP CONSULTANT
G&W Engineering Corporation
138 Weldon Parkway
Maryland Heights, Missouri 63043
314.737.4200
Licensee's Certificate of Authority Number:
#2002018767




Lee's Summit Surgical
2861 NE Independence Avenue
Lee's Summit, Missouri 64064

Date 00.00.2018
Job Number 217307
Drawn By AWRJ
Checked By RSC

Revision
Number Date Description

A6.1.2

© 2017 ACI/Boland, Inc.
Wall Sections

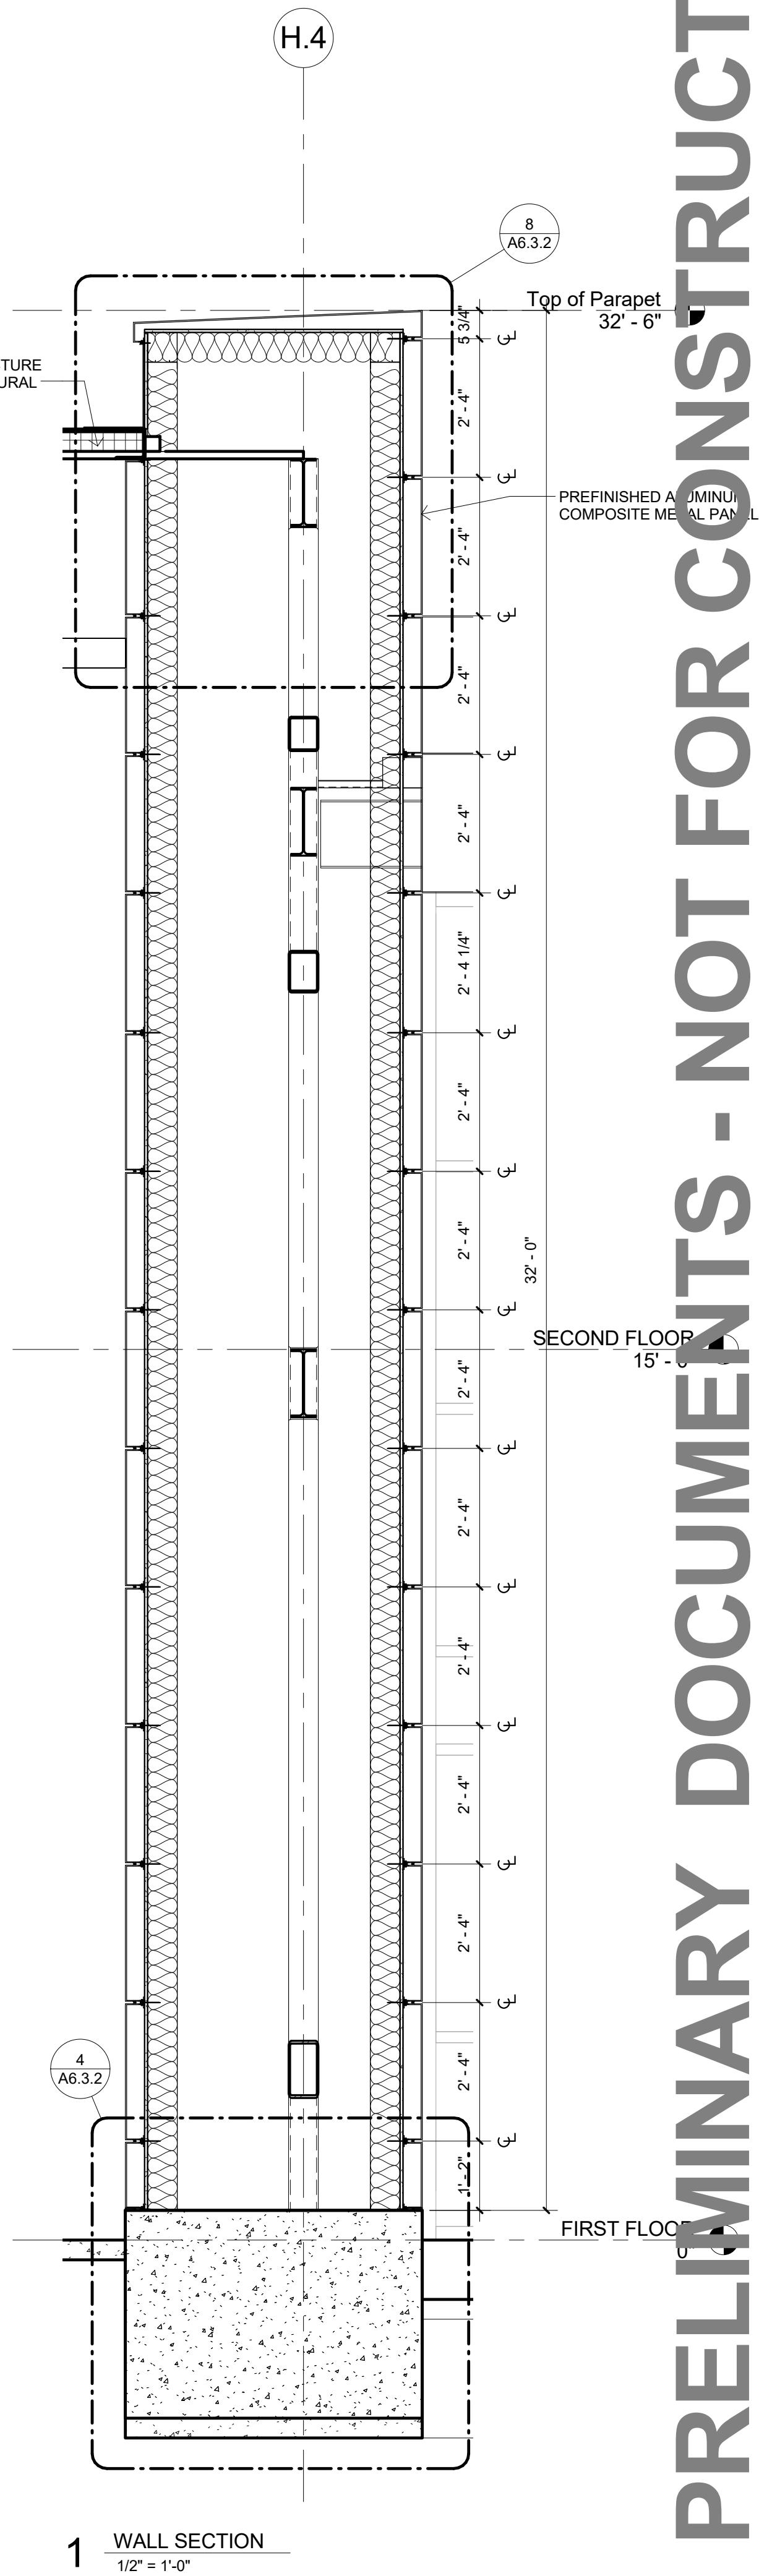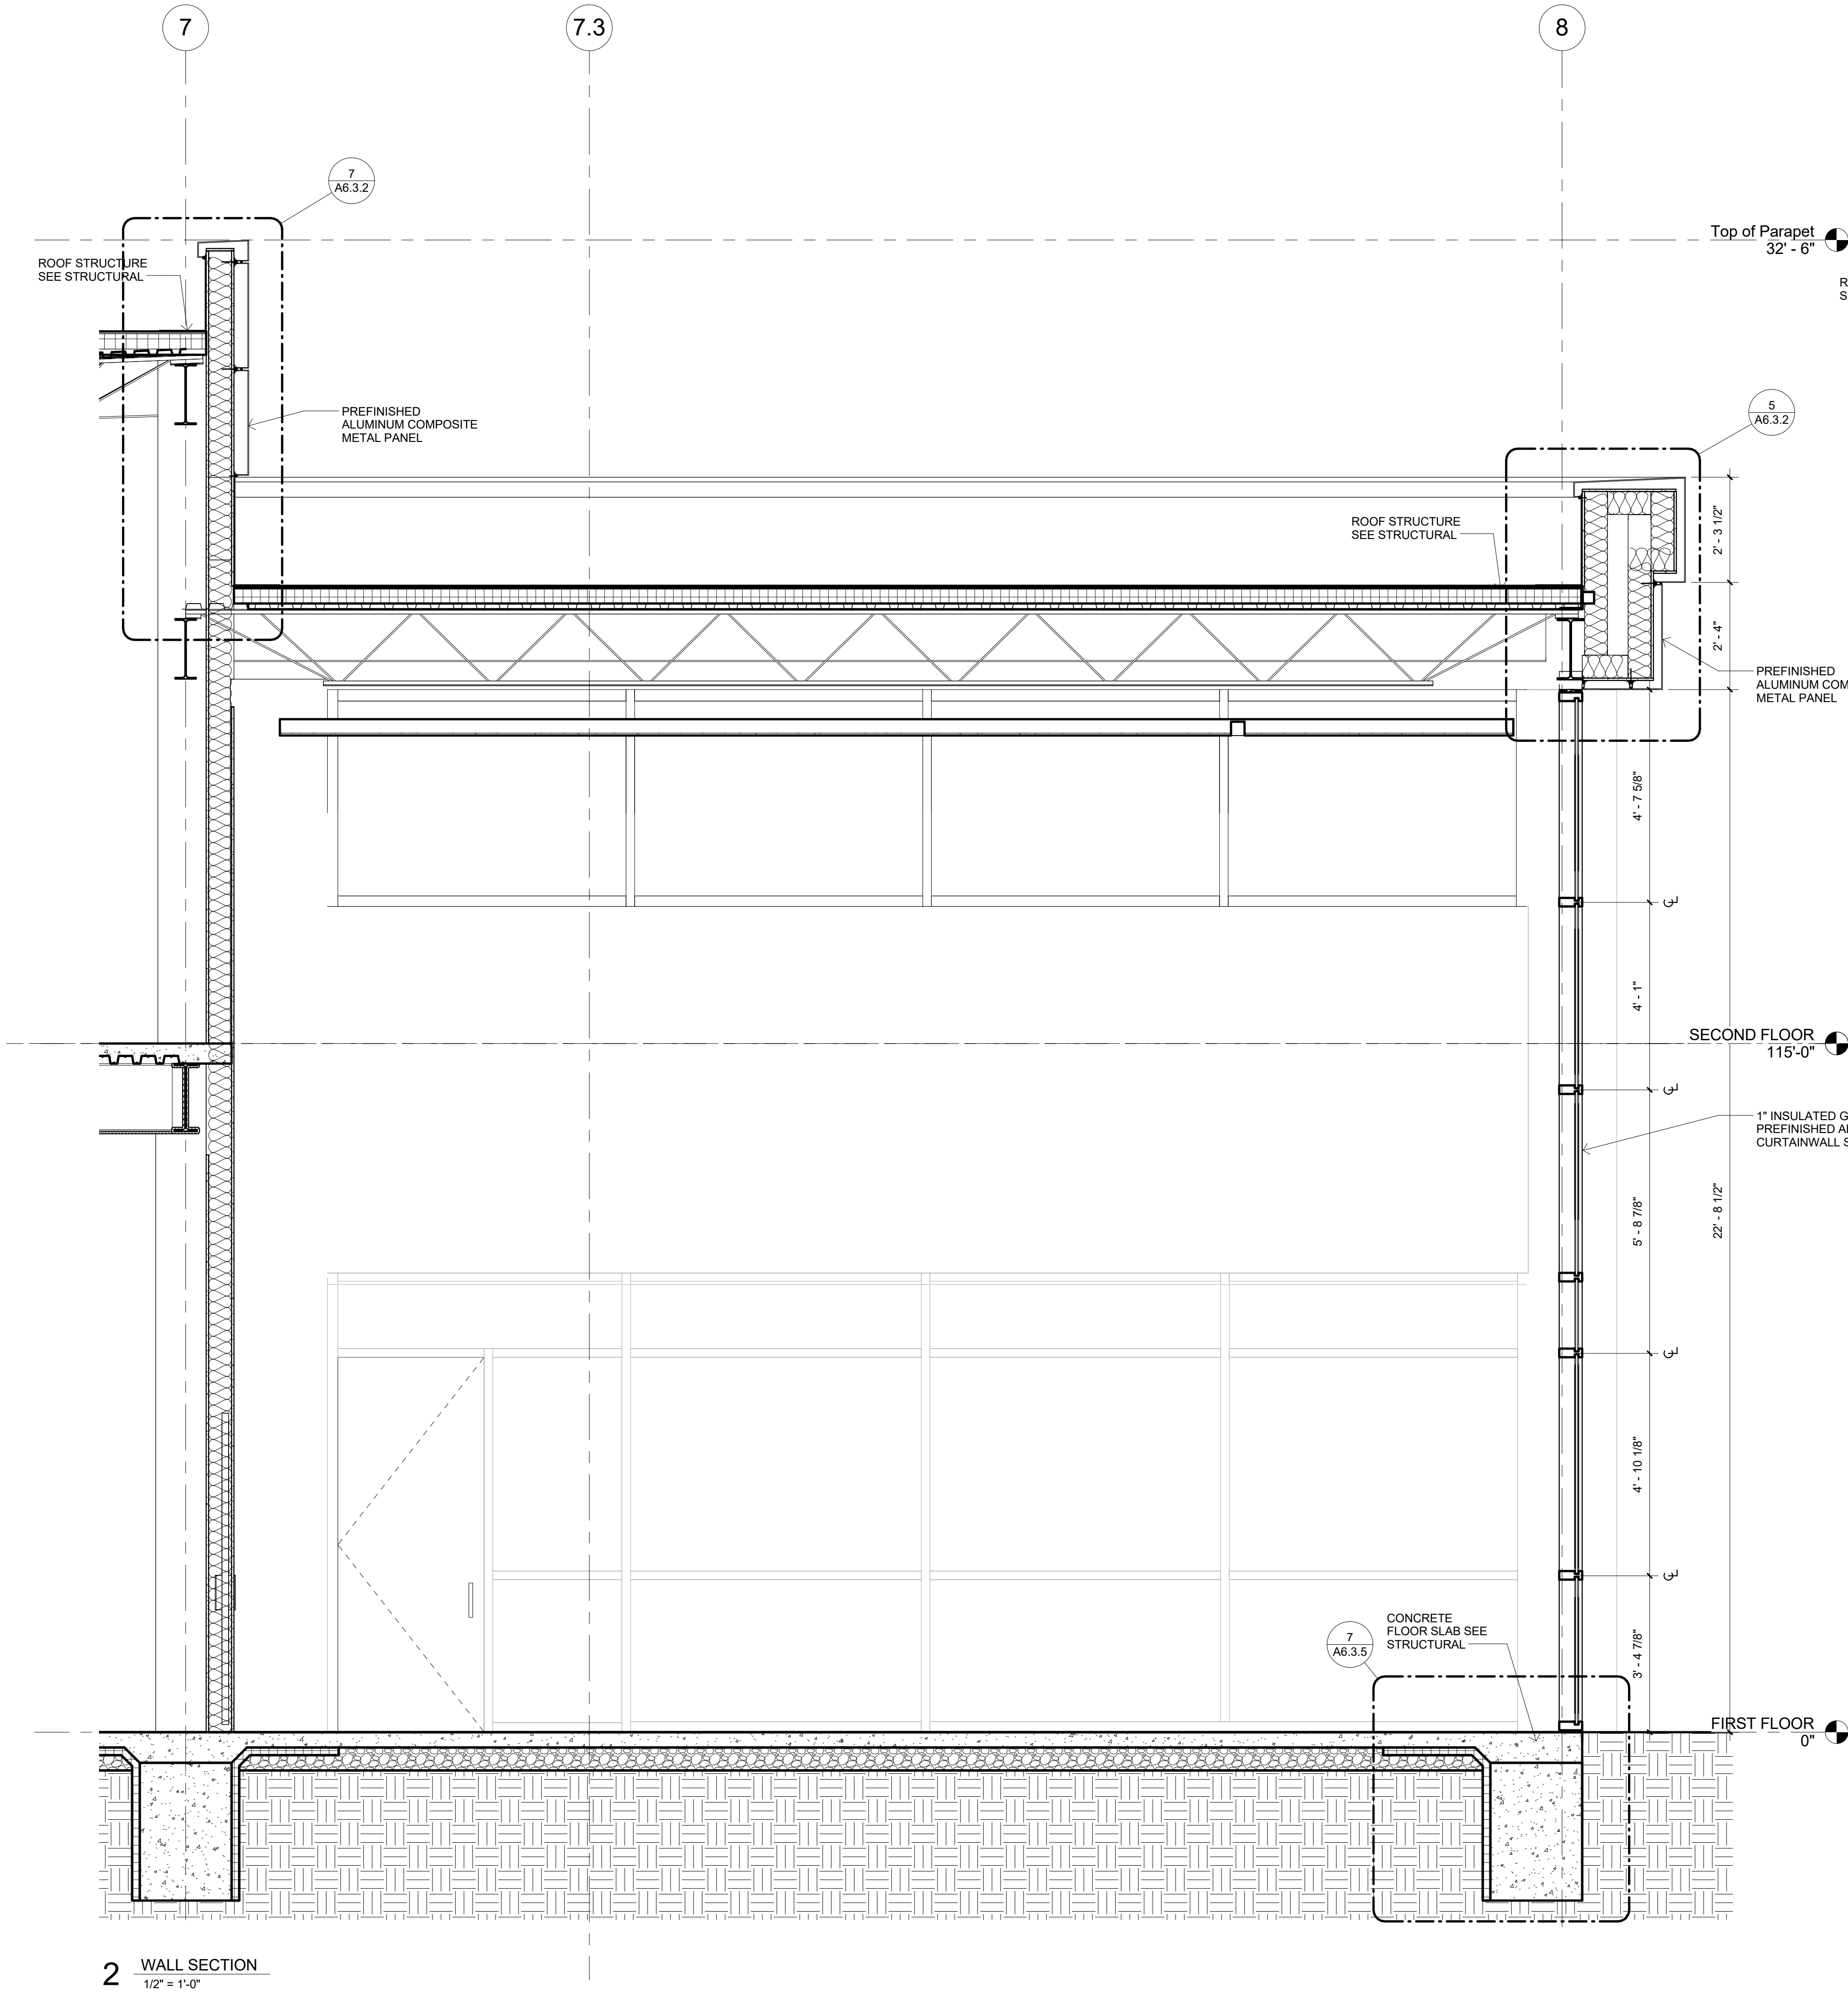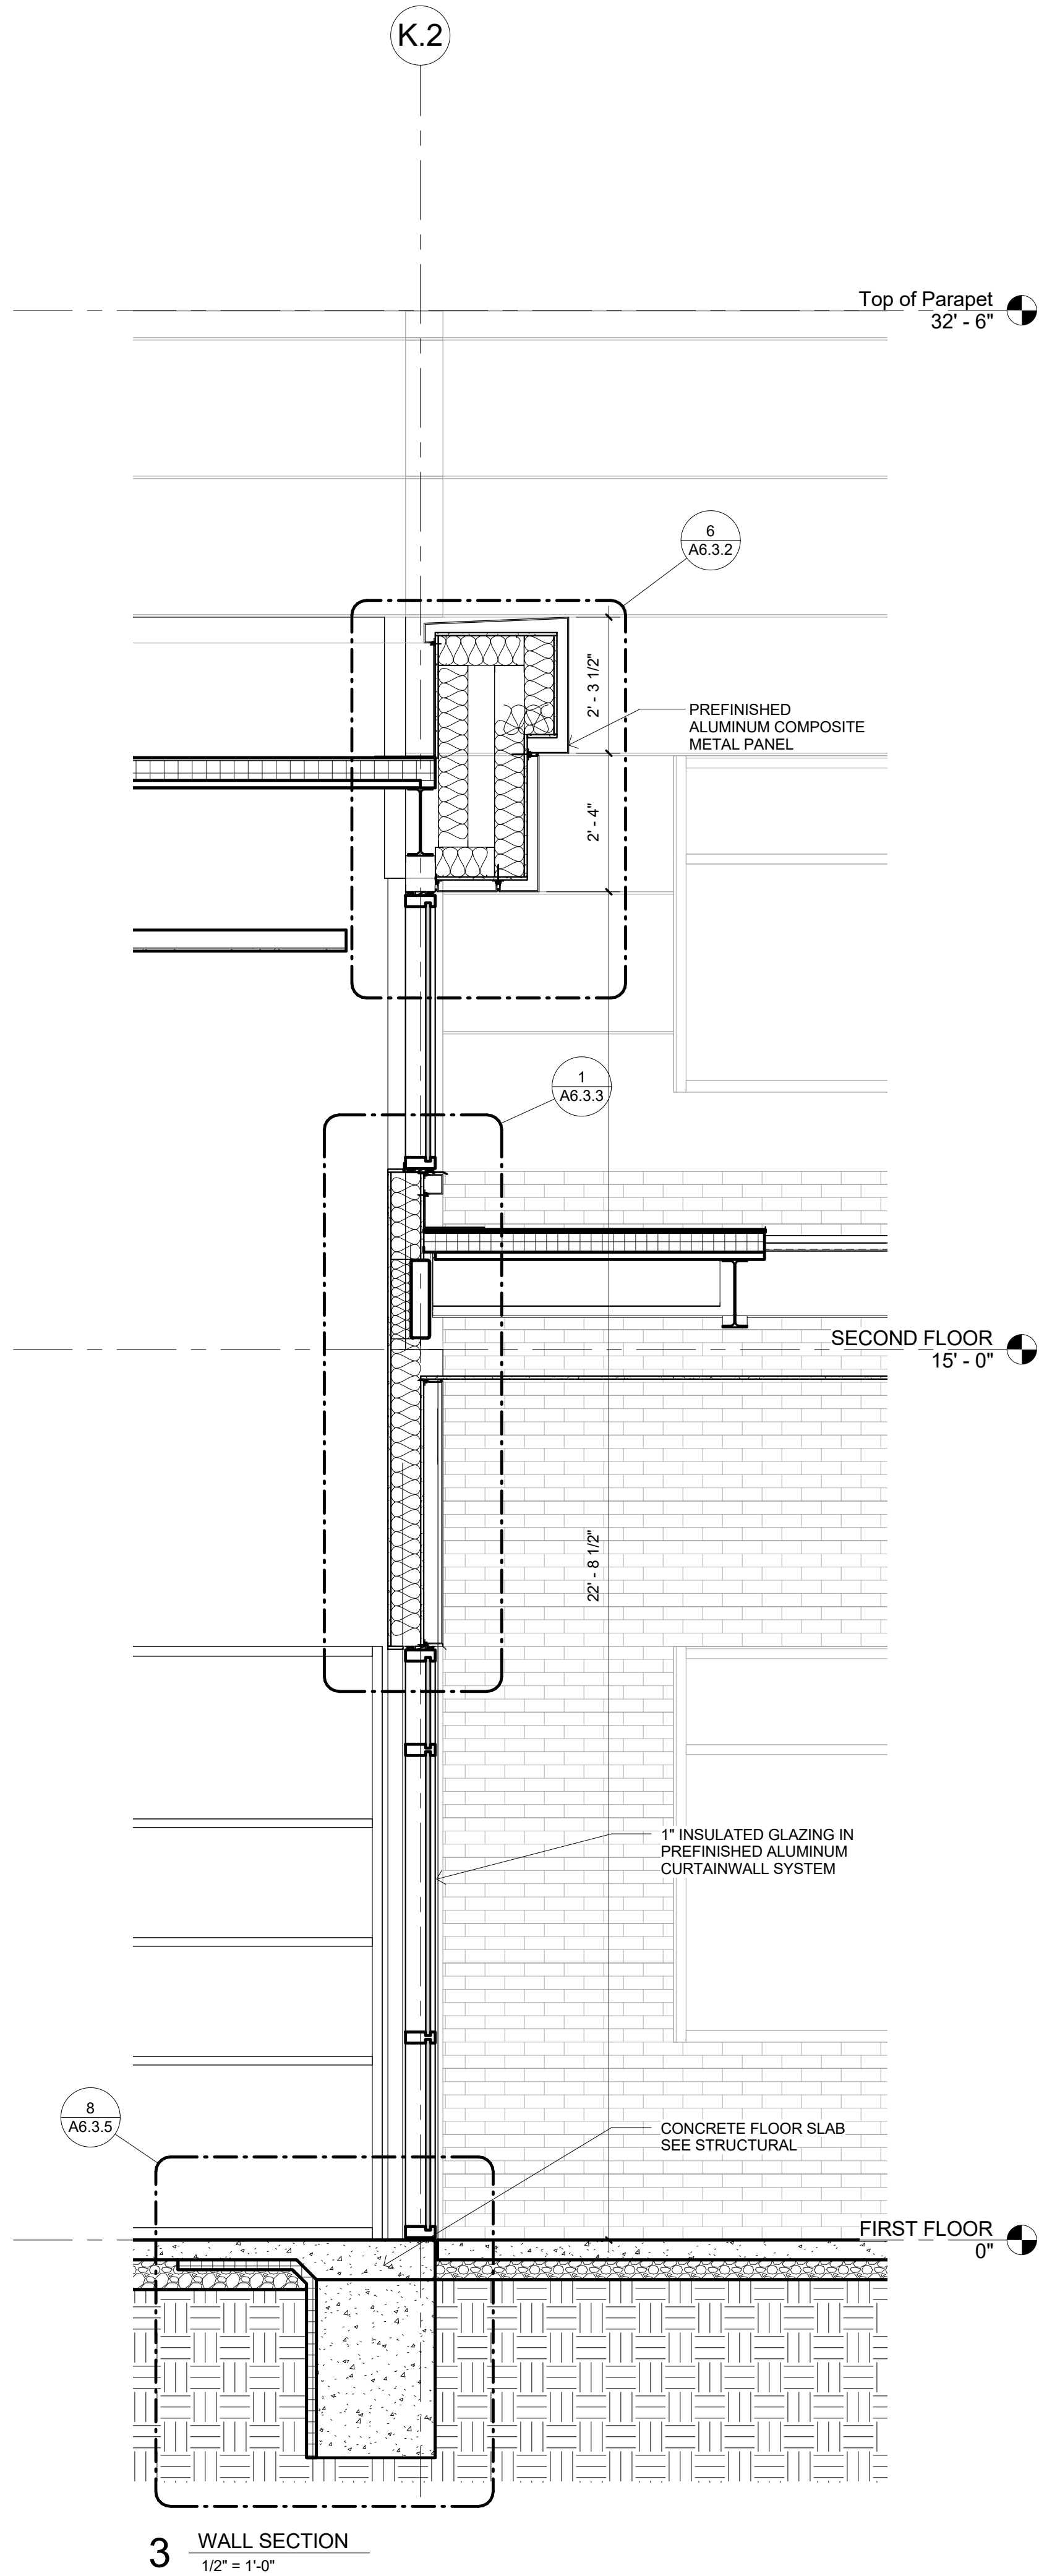

PRELIMINARY DOCUMENTS - NOT FOR CONSTRUCTION - 03.30.2018

PRELIMINARY,
NOT FOR
CONSTRUCTION,
RECORDING
PURPOSES, OR
IMPLEMENTATION



17107 Chesterfield Airport Rd.
Suite 110
Chesterfield, MO 63005
T: 314.991.9993
ACI/Boland, Inc.
St. Louis | Kansas City
Licensee's Certificate of Authority # 000958
Expires 12-31-2019

CIVIL CONSULTANT
Shafer, Kline & Warren, Inc.
11250 Corporate Avenue
Lenexa, Kansas 66219
913.888.7800
Licensee's Certificate of Authority Number:
#000143

STRUCTURAL CONSULTANT
KPFF Consulting Engineers
1610 Des Peres Road, Suite 100
St. Louis, Missouri 63131
314.835.0524
Licensee's Certificate of Authority Number:
#2001010829


MEP CONSULTANT
G&W Engineering Corporation
138 Weldon Parkway
Maryland Heights, Missouri 63043
314.737.4200
Licensee's Certificate of Authority Number:
#2002018767

Lee's Summit Surgical
2861 NE Independence Avenue
Lee's Summit, Missouri 64064


Date	00.00.2018
Job Number	217307
Drawn By	AWRJ
Checked By	RSC

Revision		
Number	Date	Description


A6.1.3

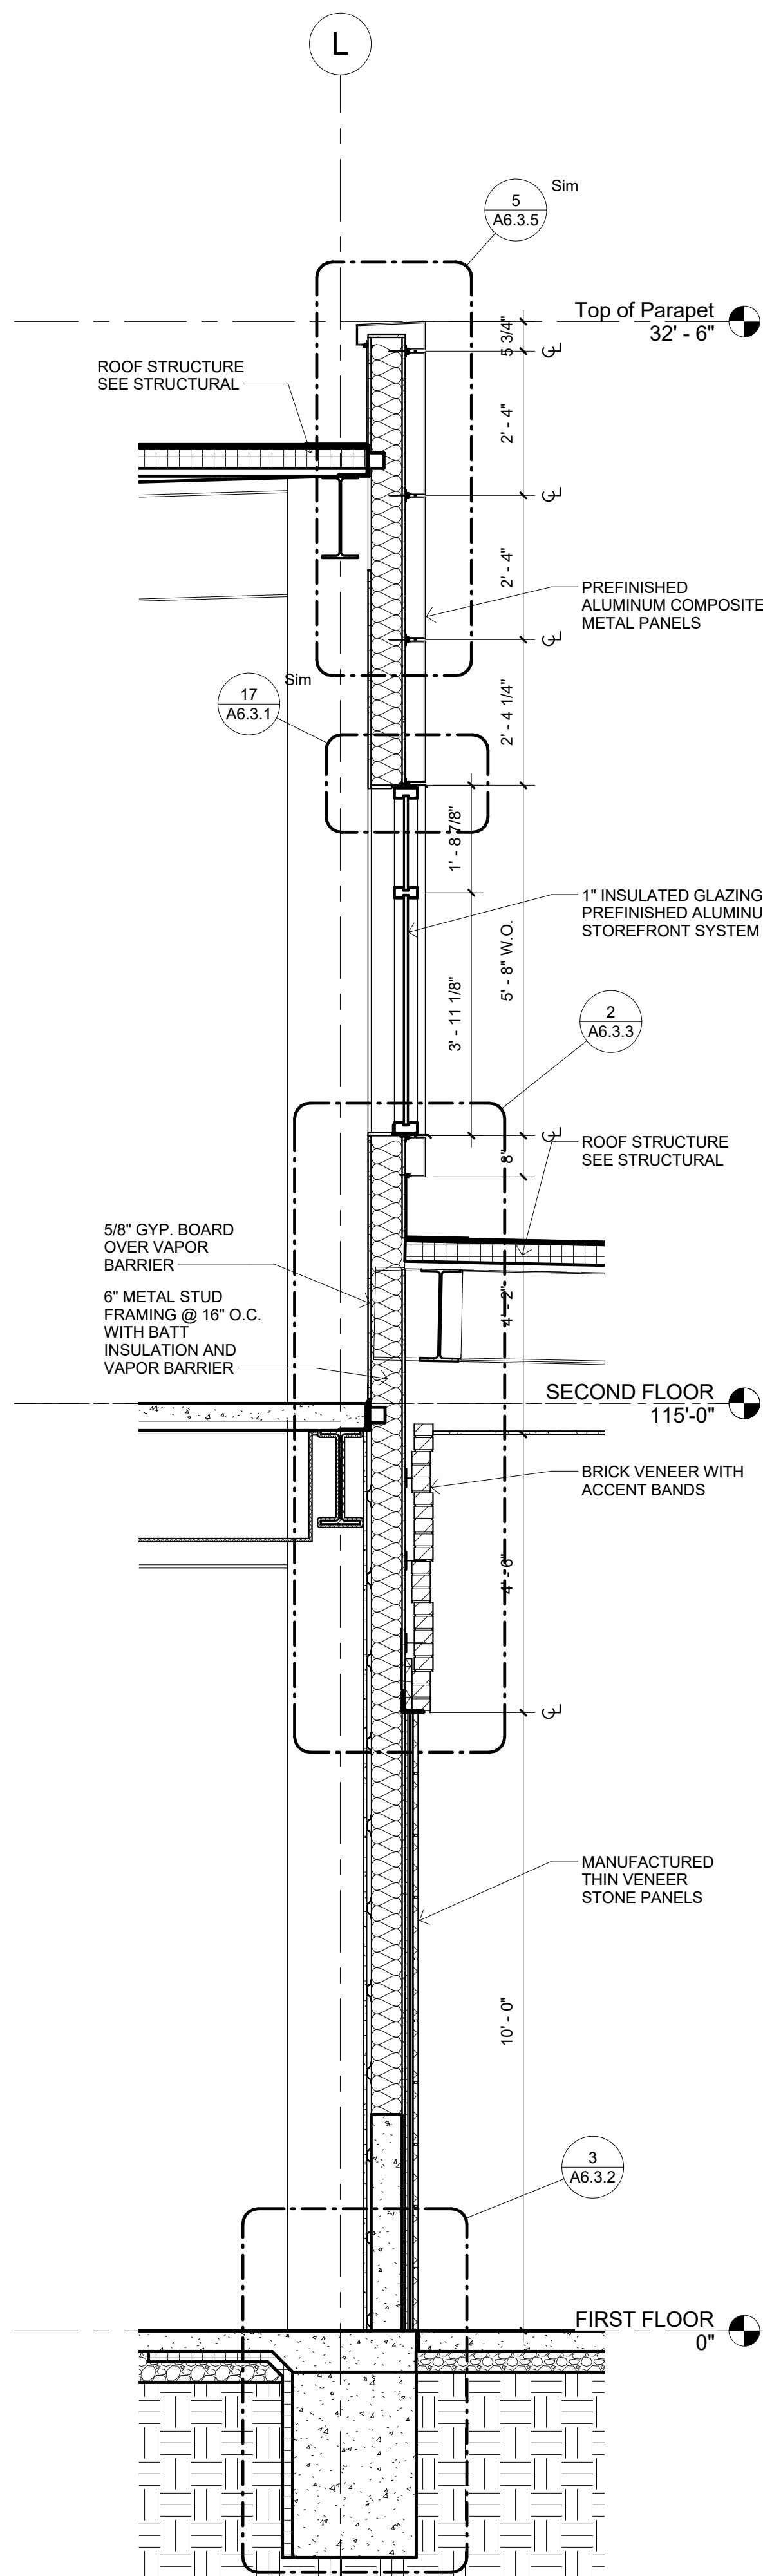


26 WALL SECTION
1/2" = 1'-0"

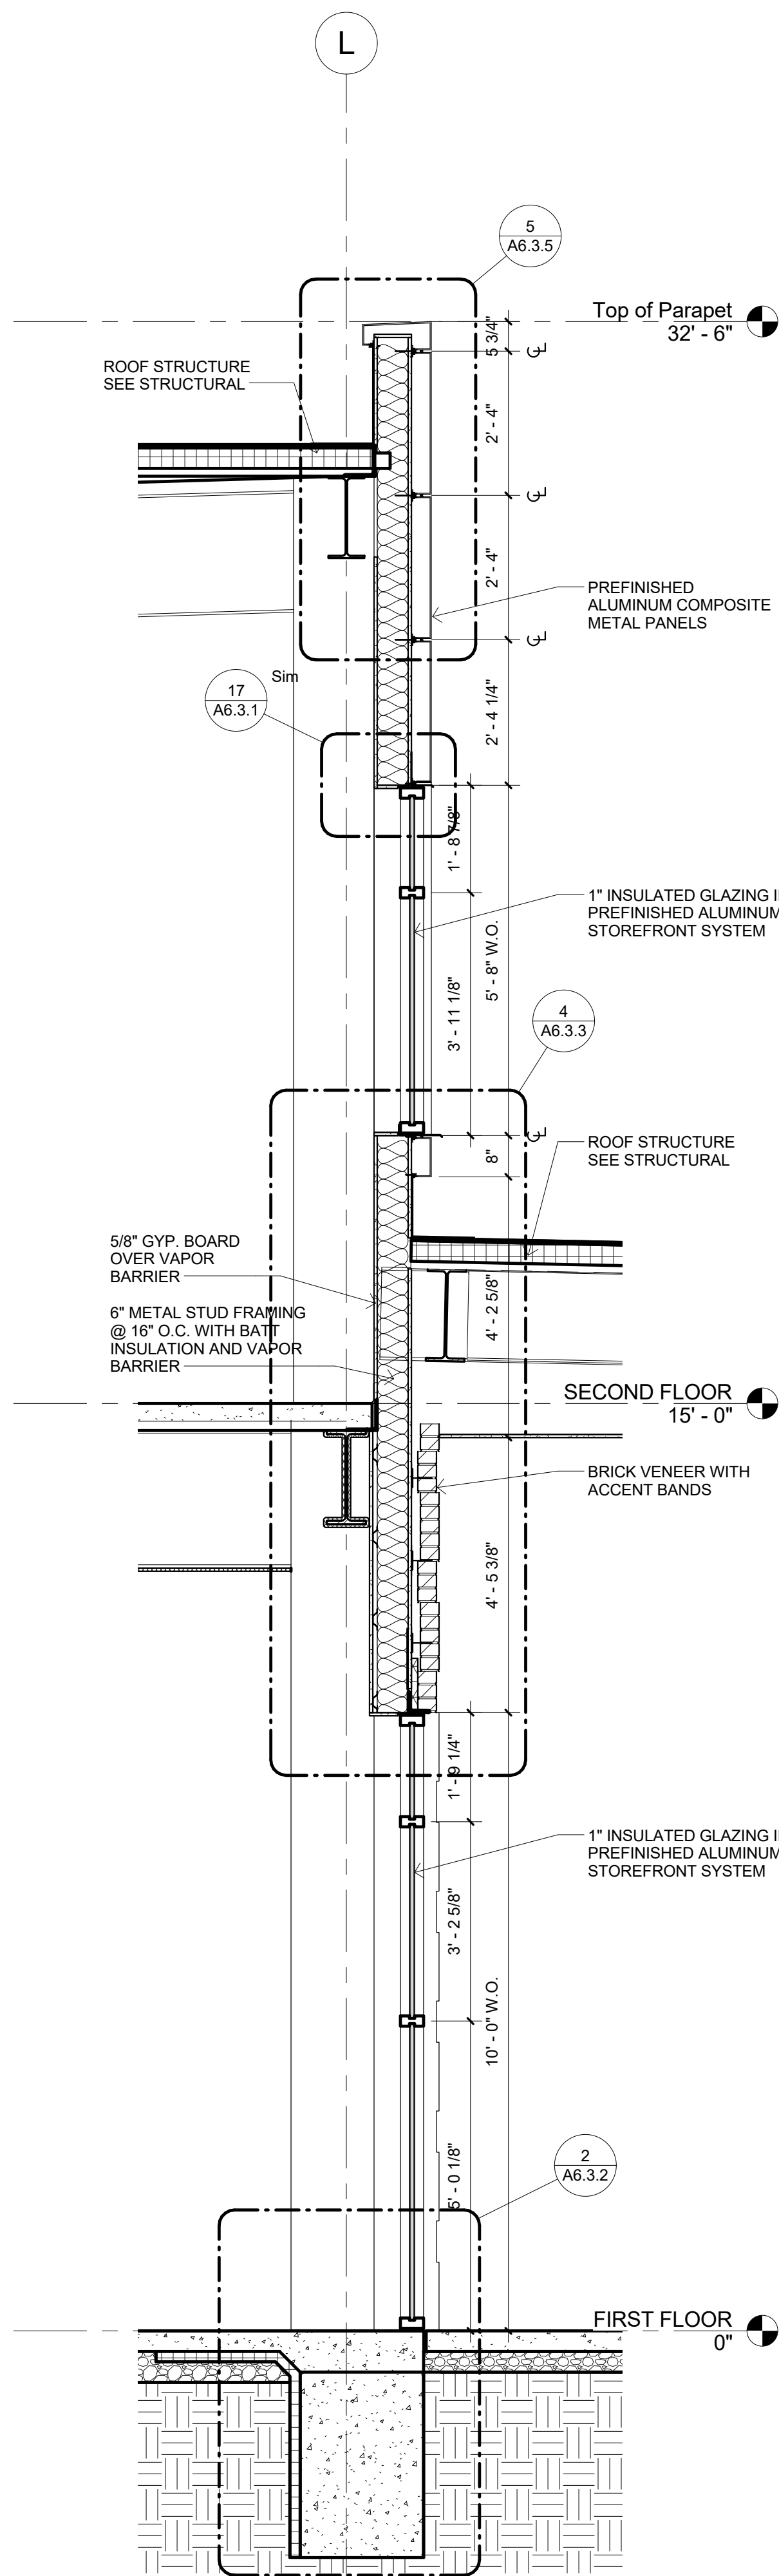

16 WALL SECTION
1/2" = 1'-0"

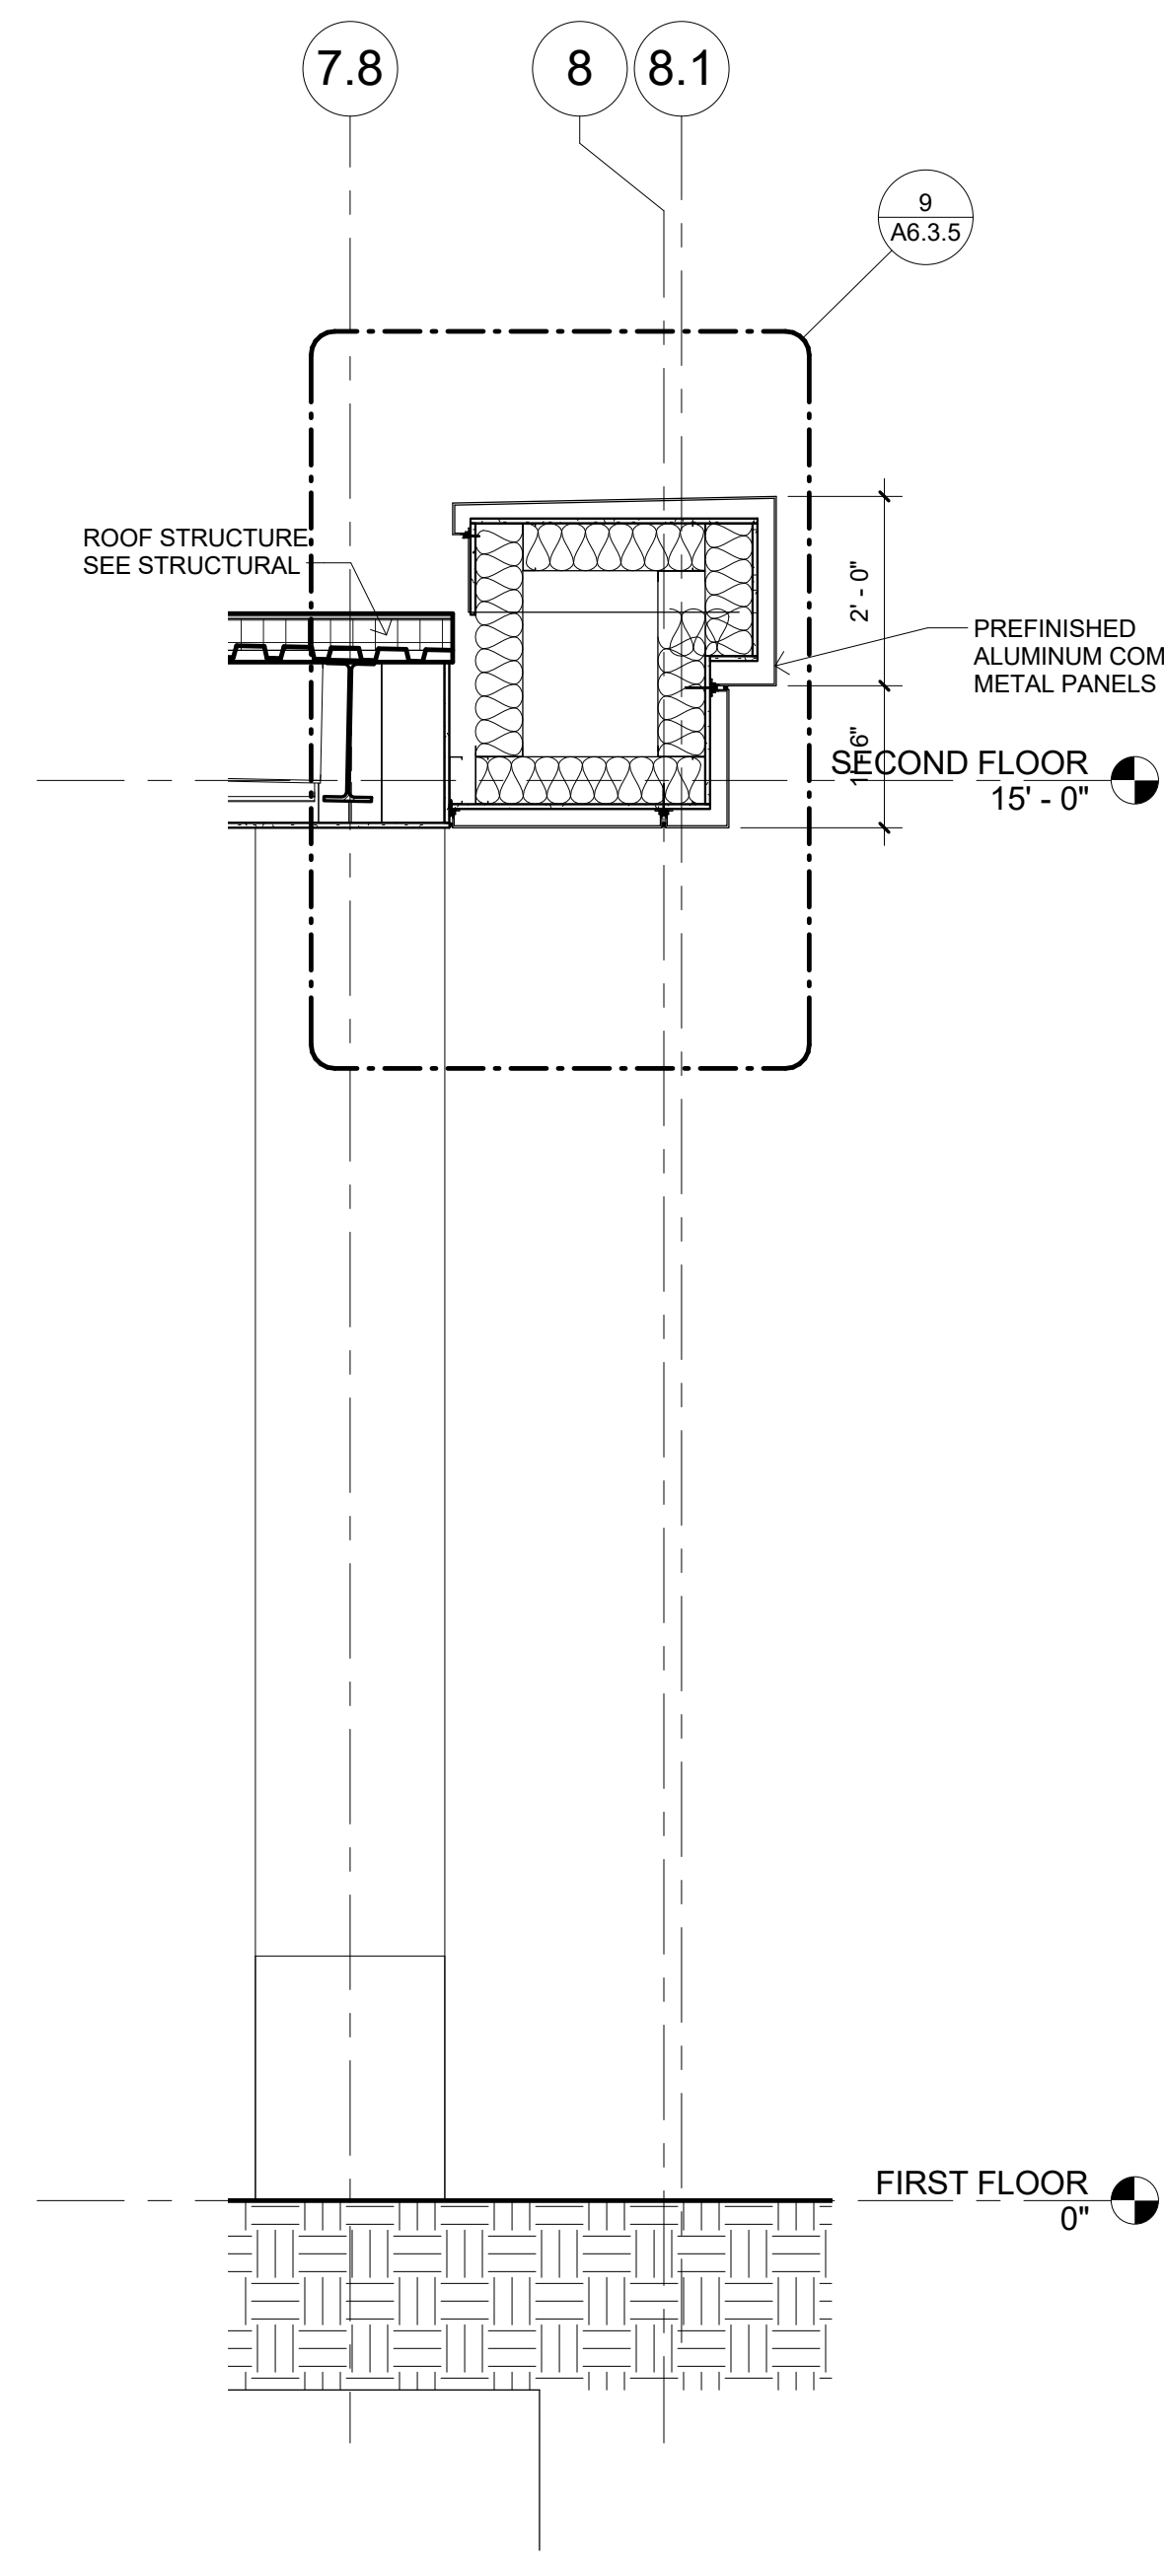

11 WALL SECTION
1/2" = 1'-0"

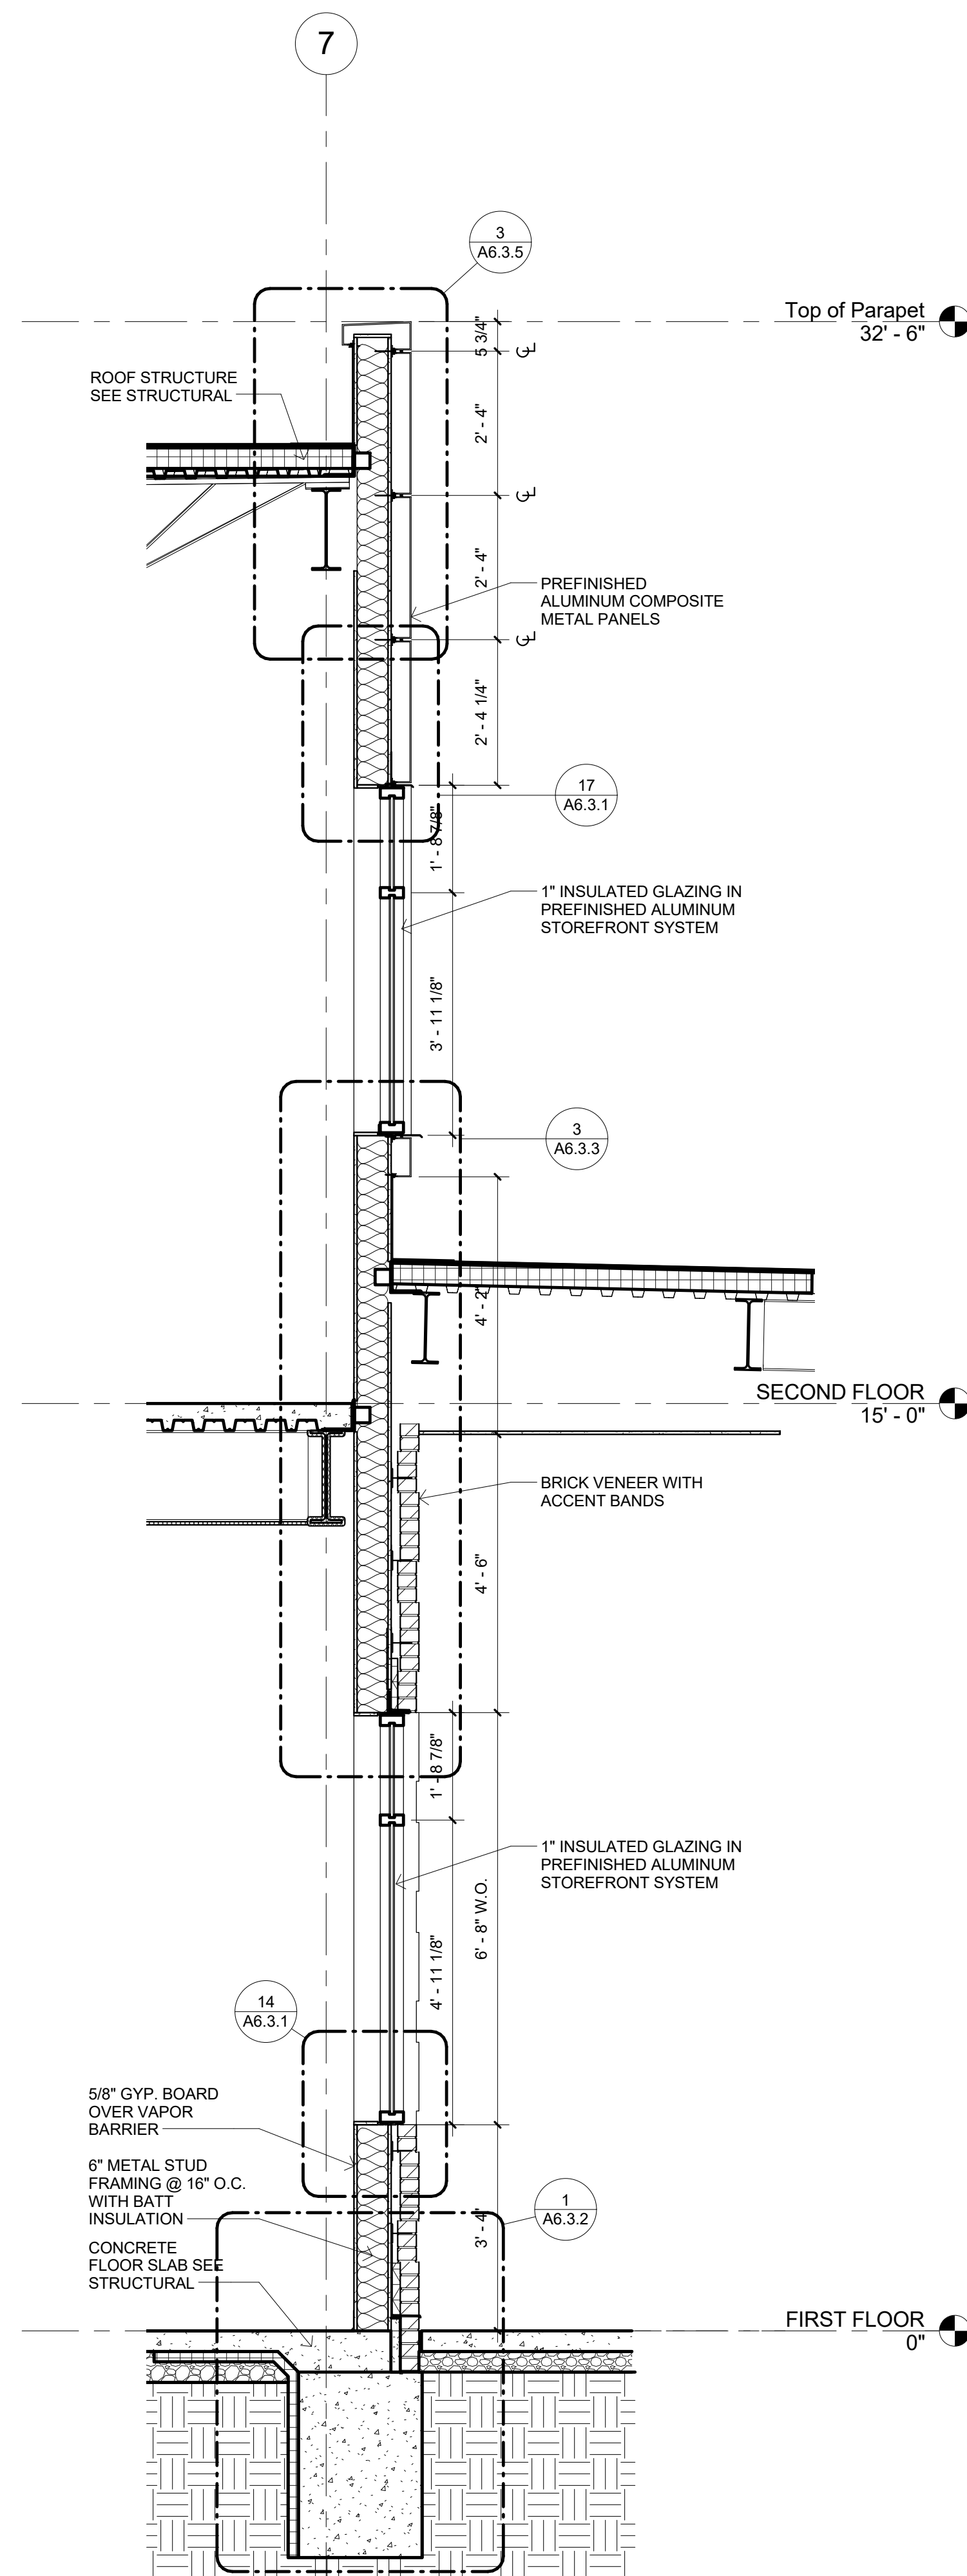

1 WALL SECTION
1/2" = 1'-0"

PRELIMINARY DOCUMENTS - NOT FOR CONSTRUCTION - 03.30.2018

PRELIMINARY,
NOT FOR
CONSTRUCTION,
RECORDING
PURPOSES, OR
IMPLEMENTATION



17107 Chesterfield Airport Rd.
Suite 110
Chesterfield, MO 63005
T: 314.991.9993

ACI/Boland, Inc.
St. Louis | Kansas City
Licensee's Certificate of Authority # 000958
Expires 12-31-2019

CIVIL CONSULTANT

Shafer, Kline & Warren, Inc.
11250 Corporate Avenue
Lenexa, Kansas 66219
913.886.7800
Licensee's Certificate of Authority Number:
#000143

STRUCTURAL CONSULTANT

KPFF Consulting Engineers
1610 Des Peres Road, Suite 100
St. Louis, Missouri 63131
314.835.0524
Licensee's Certificate of Authority Number:
#2001010829

MEP CONSULTANT

G&W Engineering Corporation
138 Weldon Parkway
Maryland Heights, Missouri 63043
314.737.4200
Licensee's Certificate of Authority Number:
#2002018767


Lee's Summit Surgical
2861 NE Independence Avenue
Lee's Summit, Missouri 64064

Date 00.00.2018
Job Number 217307
Drawn By AWRJ
Checked By RSC


Revision
Number Date Description

A6.1.4


© 2017 ACI/Boland, Inc.
Wall Sections

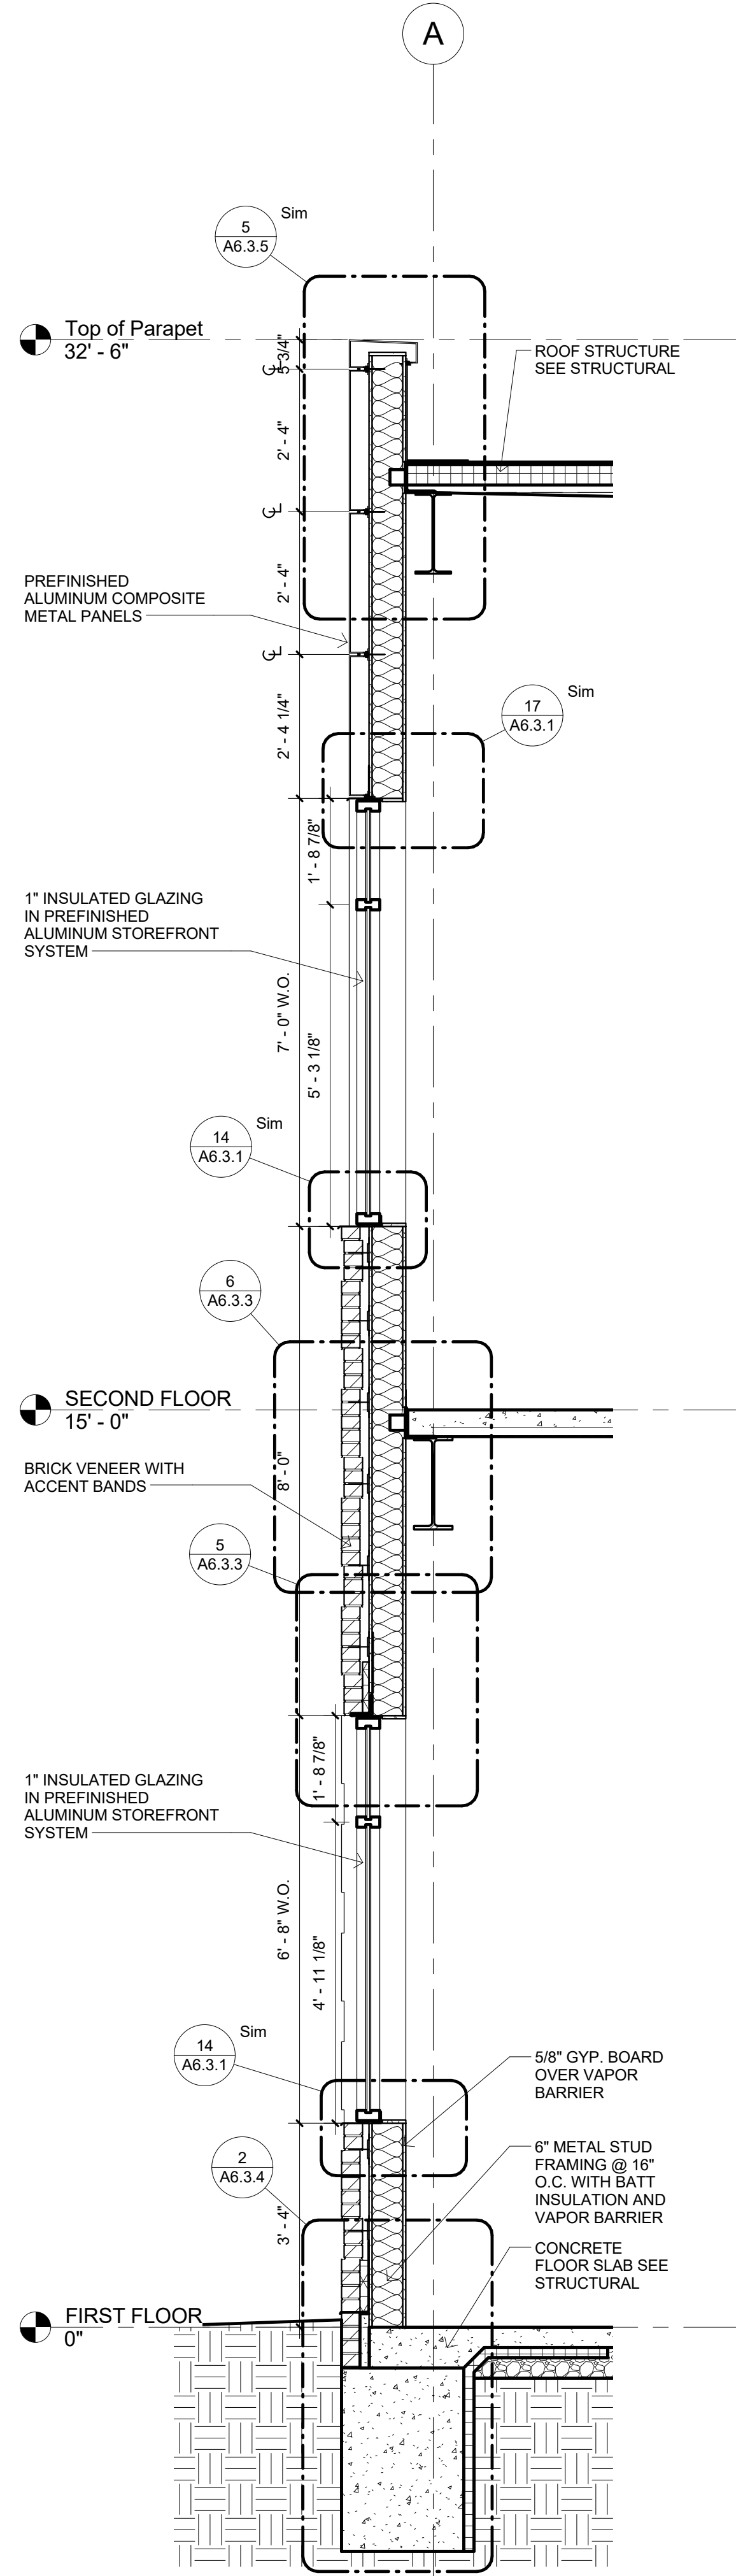


26 WALL SECTION
1/2" = 1'-0"

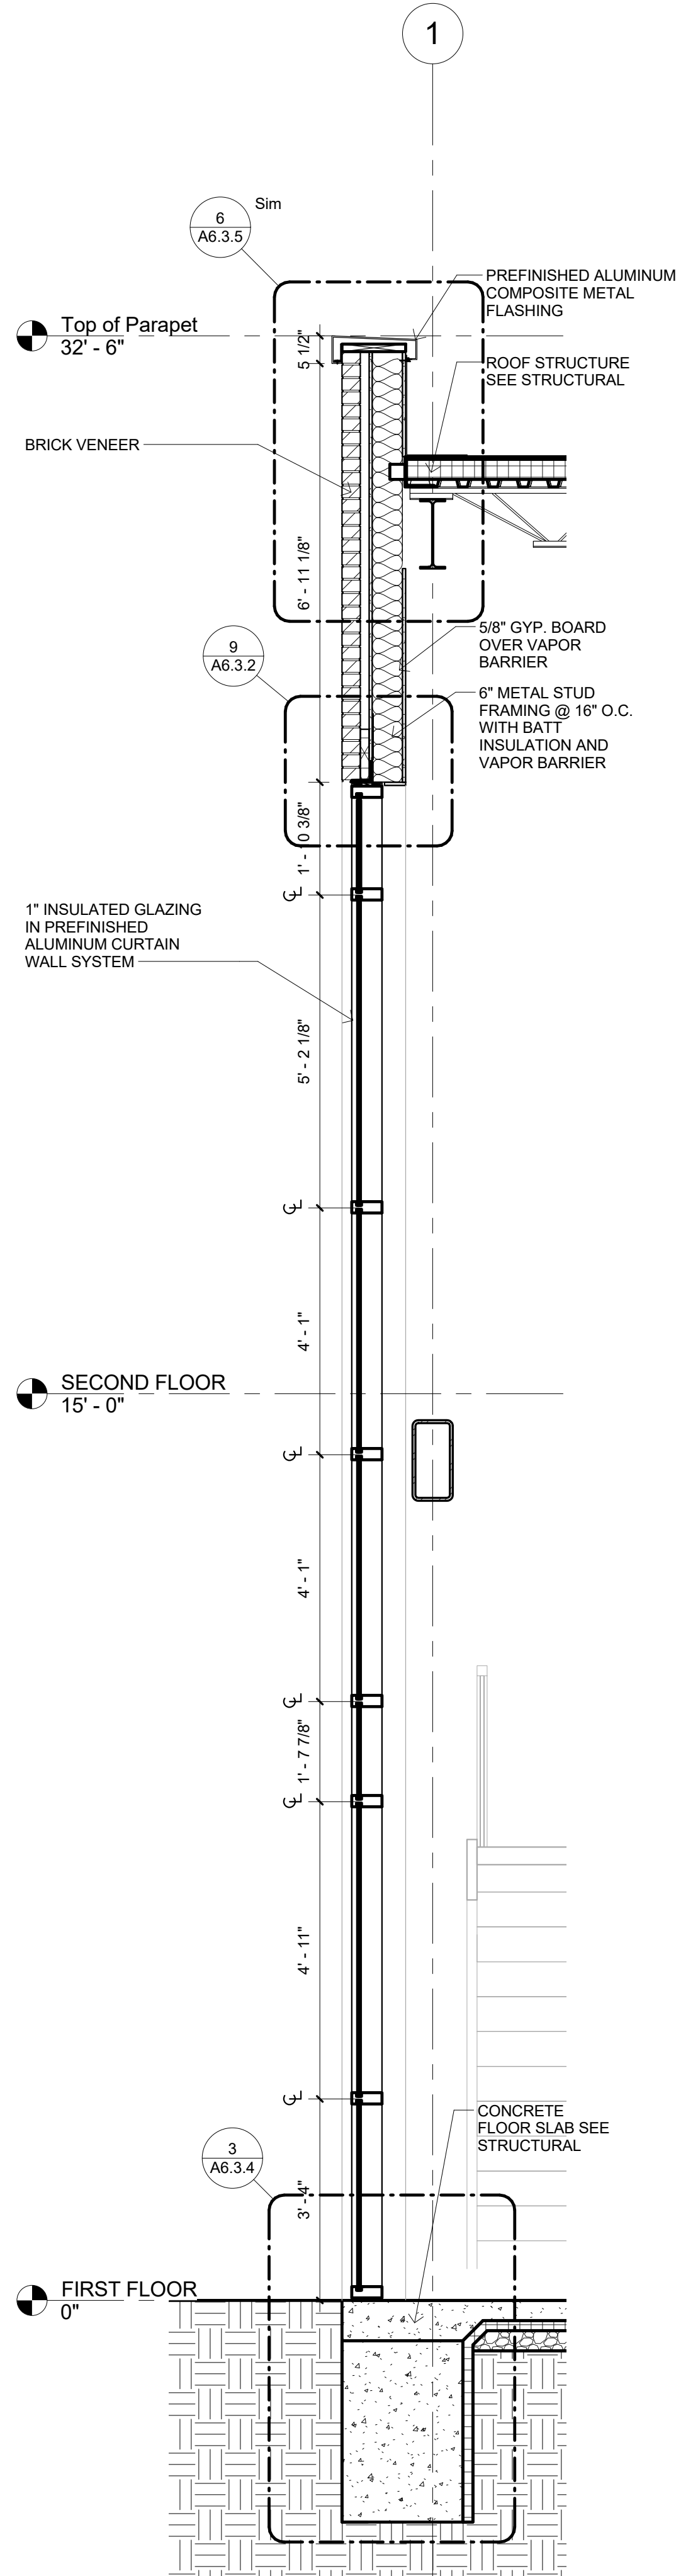


21 WALL SECTION
1/2" = 1'-0"

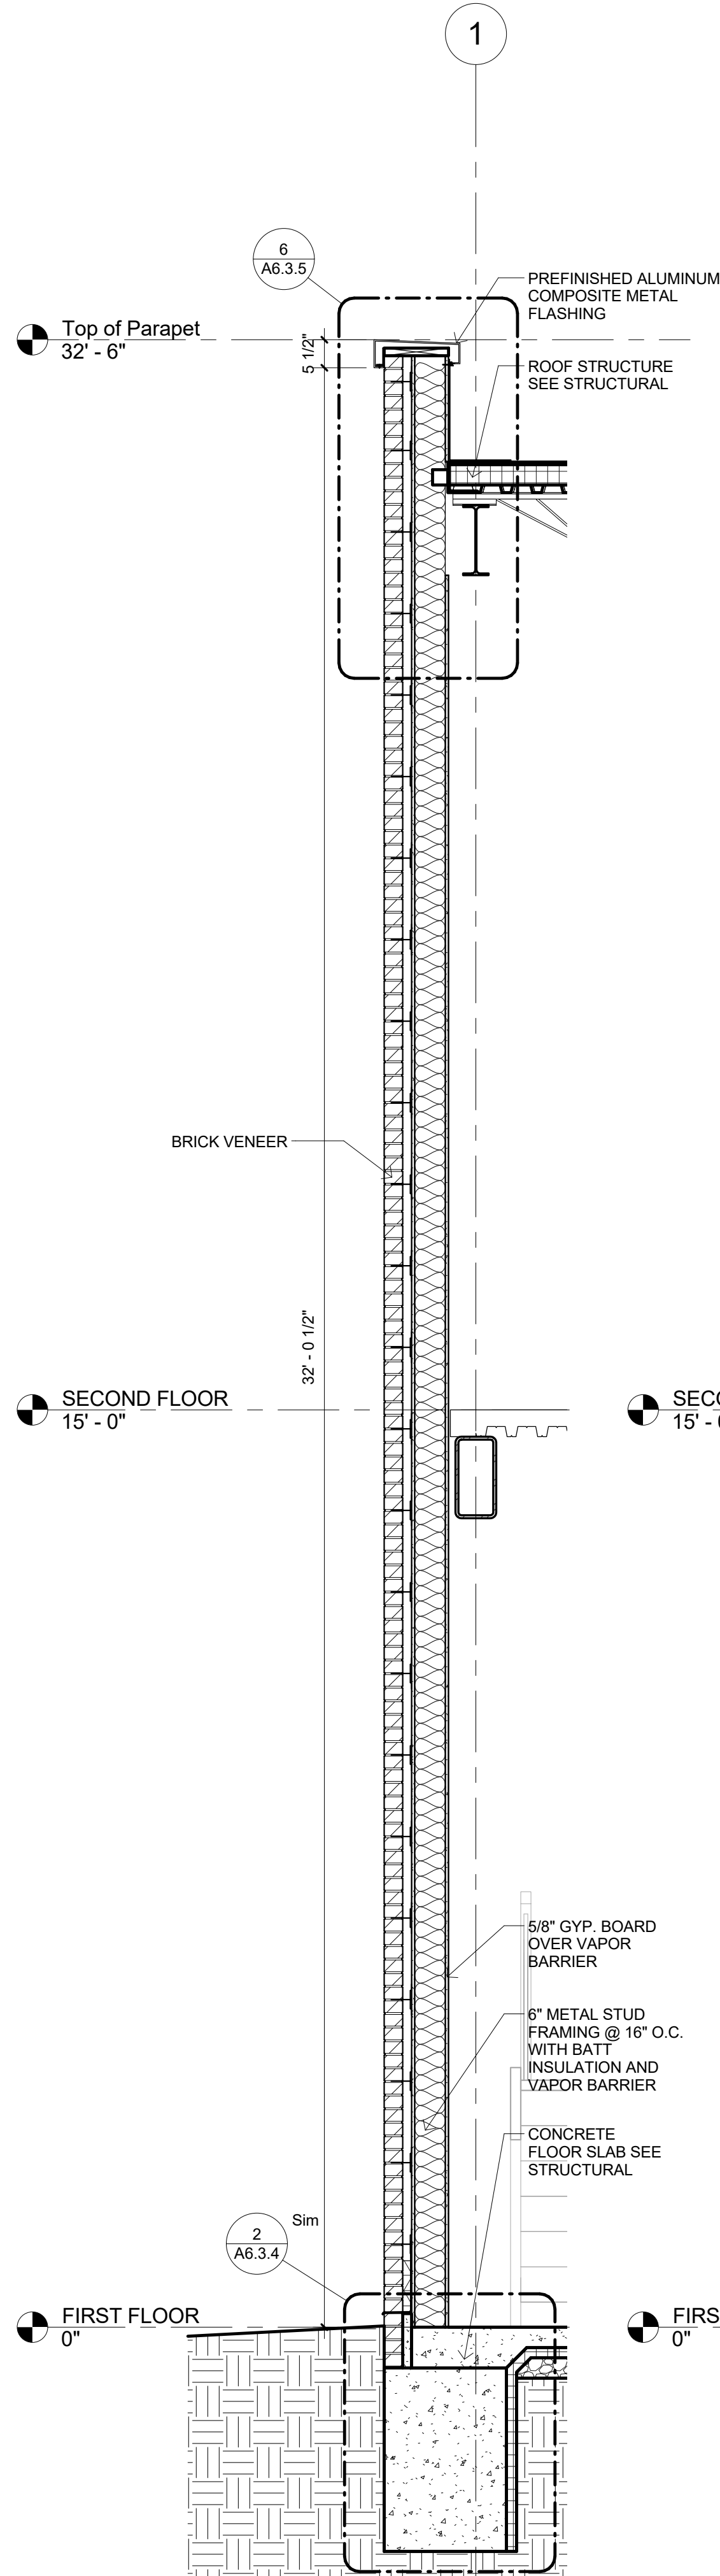

16 WALL SECTION
1/2" = 1'-0"

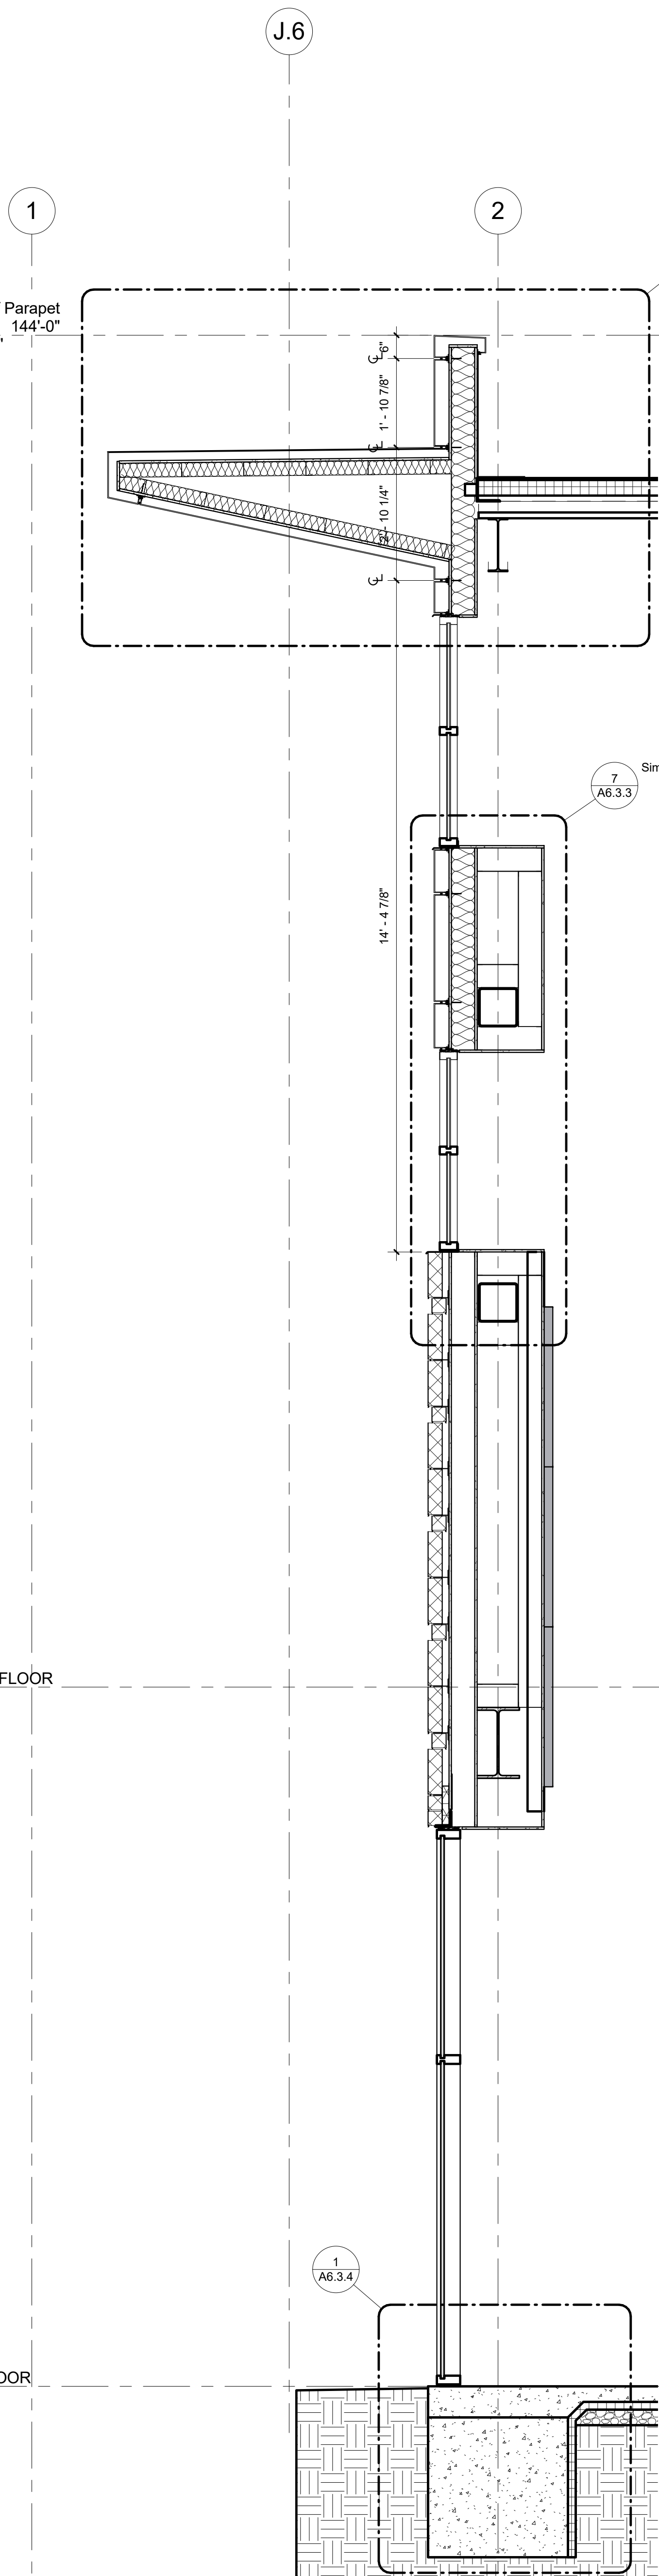

6 WALL SECTION
1/2" = 1'-0"

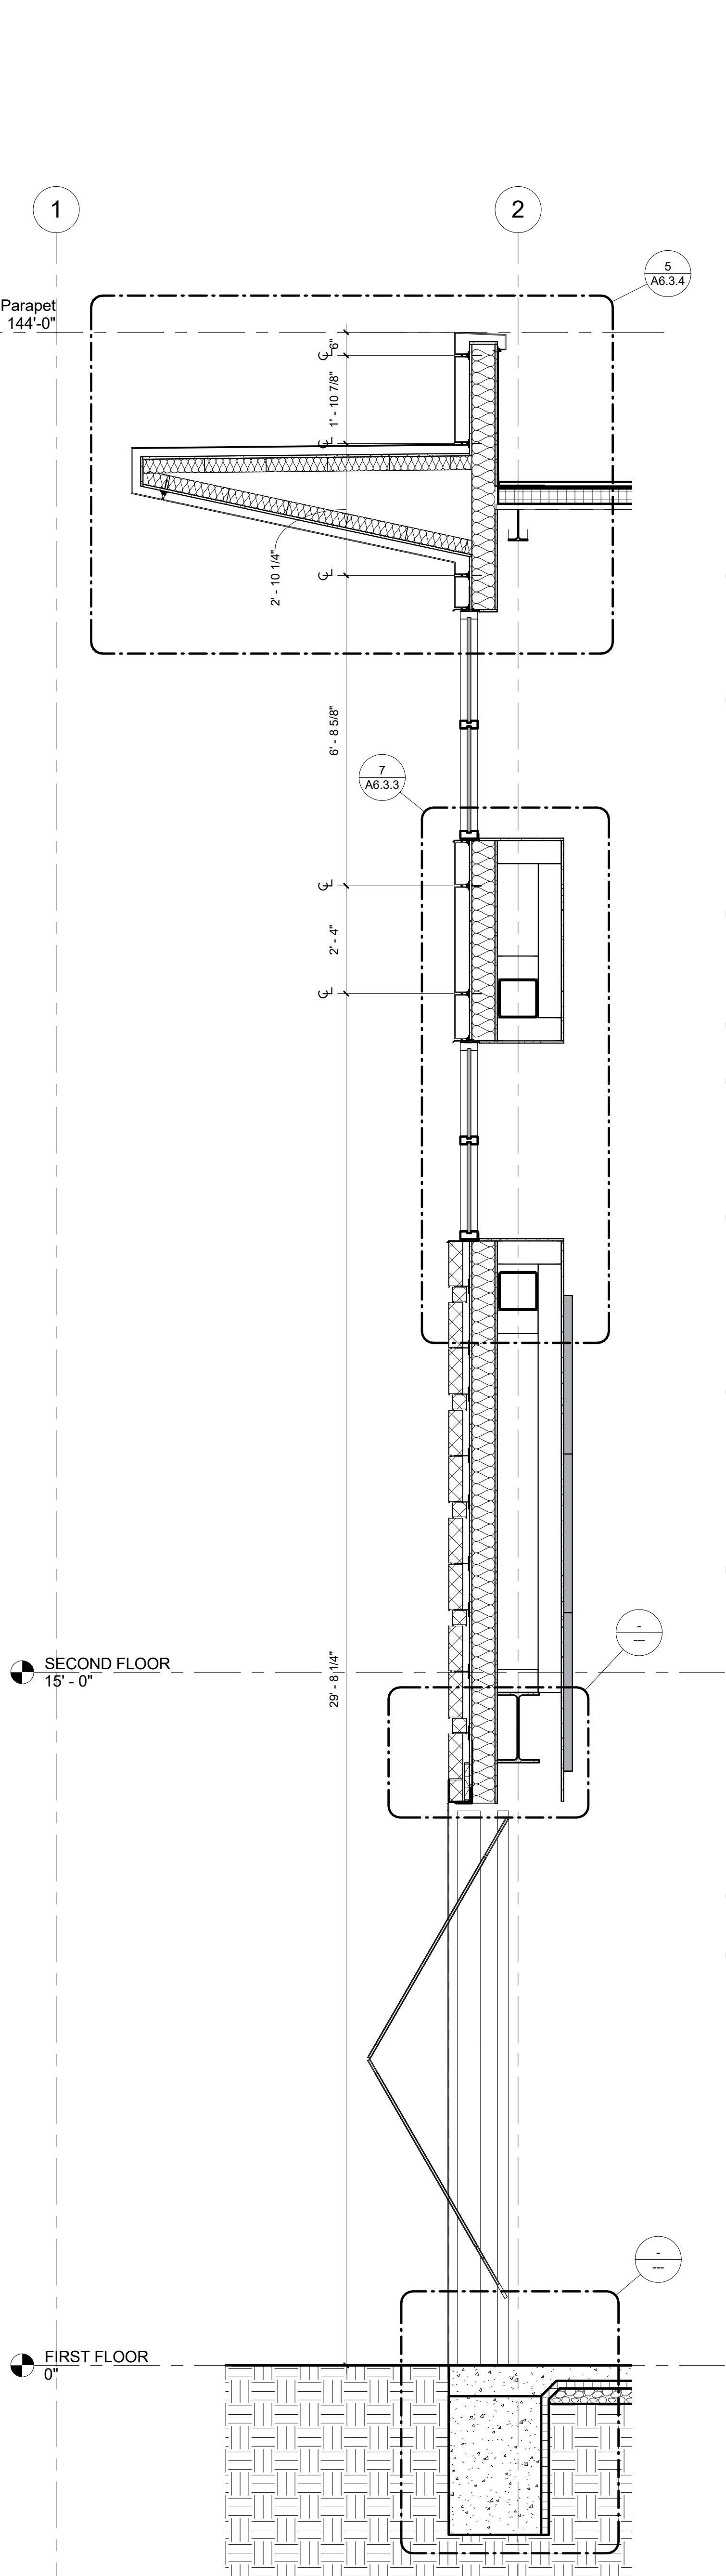

1 WALL SECTION
1/2" = 1'-0"

PRELIMINARY DOCUMENTS - NOT FOR CONSTRUCTION - 03.30.2018

PRELIMINARY,
NOT FOR
CONSTRUCTION,
RECORDING
PURPOSES, OR
IMPLEMENTATION



17107 Chesterfield Airport Rd.
Suite 110
Chesterfield, MO 63005
T: 314.991.9993
ACI/Boland, Inc.
St. Louis | Kansas City
Licensee's Certificate of Authority # 000958
Expires 12-31-2019

CIVIL CONSULTANT
Shafer, Kline & Warren, Inc.
11250 Corporate Avenue
Lenexa, Kansas 66219
913.886.7800
Licensee's Certificate of Authority Number:
#000143

STRUCTURAL CONSULTANT
KPFF Consulting Engineers
1610 Des Peres Road, Suite 100
St. Louis, Missouri 63131
314.835.0524
Licensee's Certificate of Authority Number:
#2001010829

MEP CONSULTANT
G&W Engineering Corporation
138 Weldon Parkway
Maryland Heights, Missouri 63043
314.737.4200
Licensee's Certificate of Authority Number:
#2002018767




Lee's Summit Surgical
2861 NE Independence Avenue
Lee's Summit, Missouri 64064

Date	00.00.2018
Job Number	217307
Drawn By	AWRJ
Checked By	RSC

Number	Date	Description
Revision		

A6.1.5

© 2017 ACI/Boland, Inc.
Wall Sections

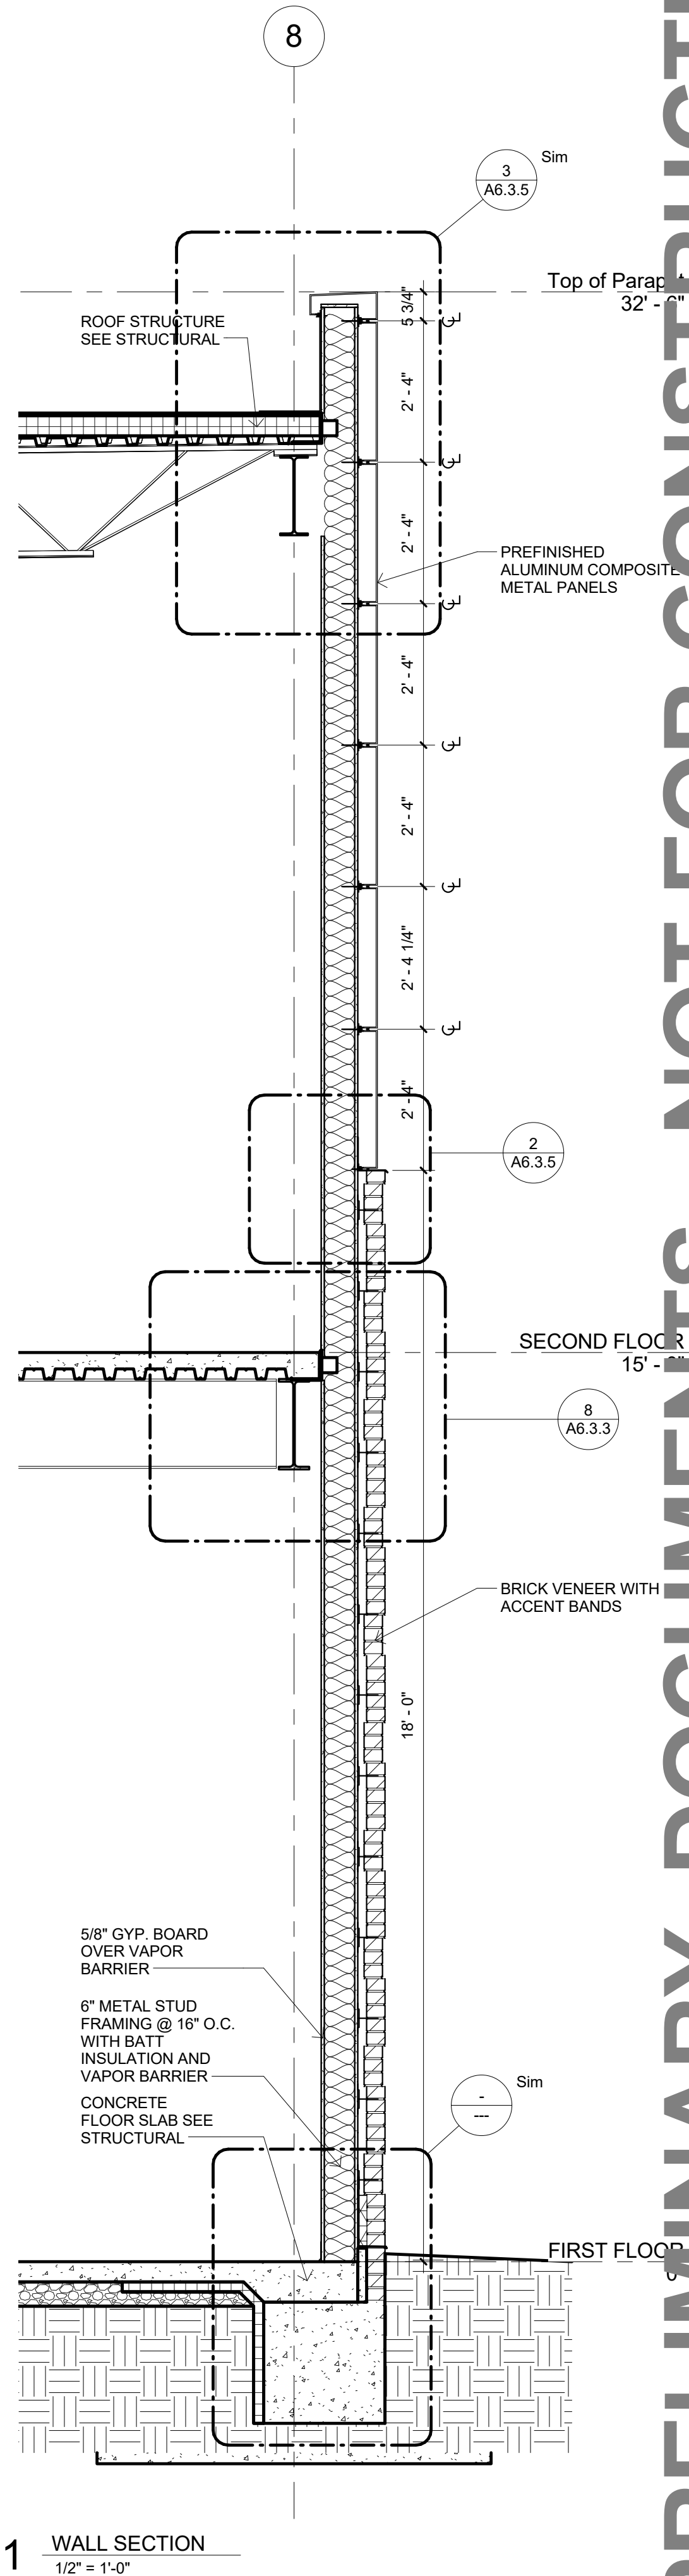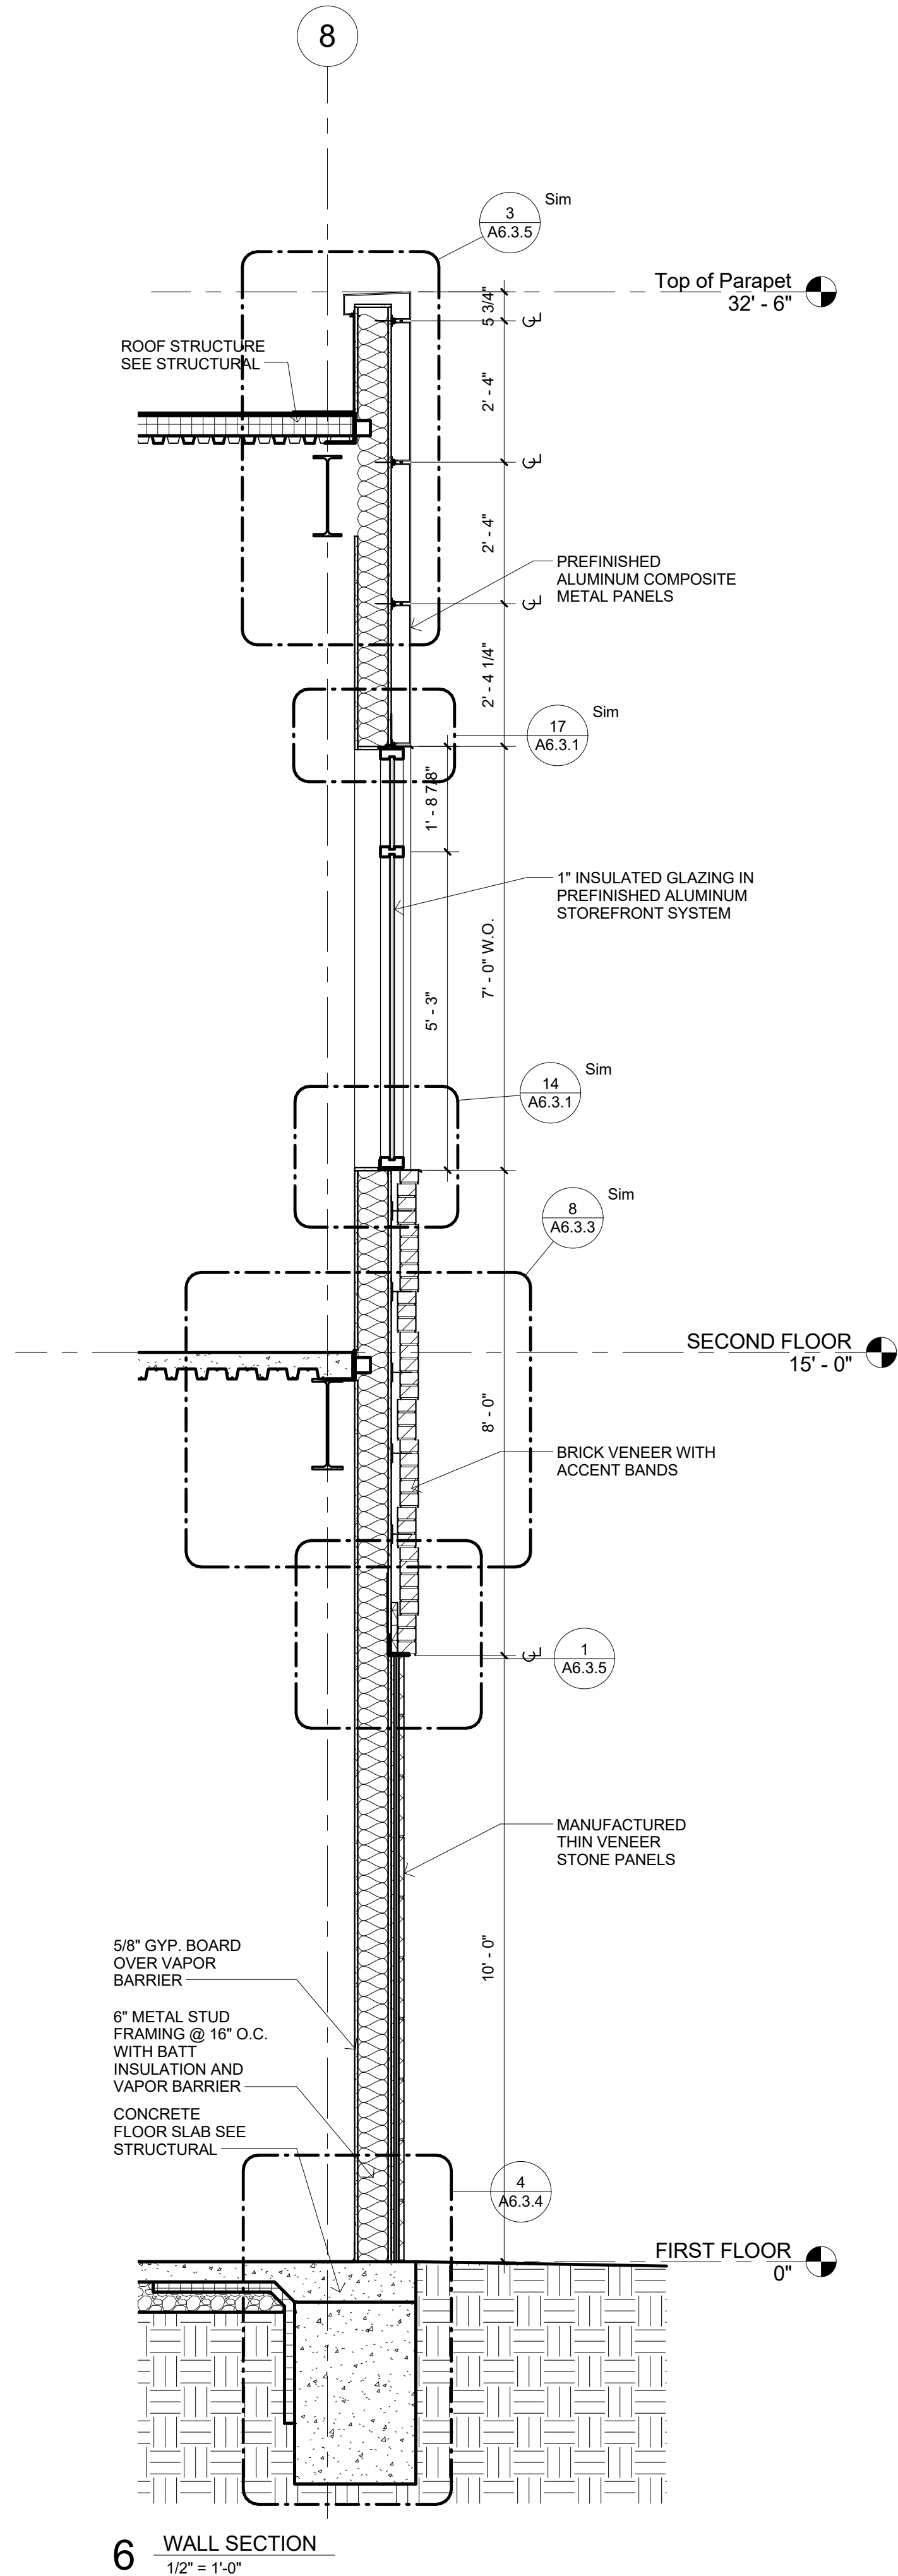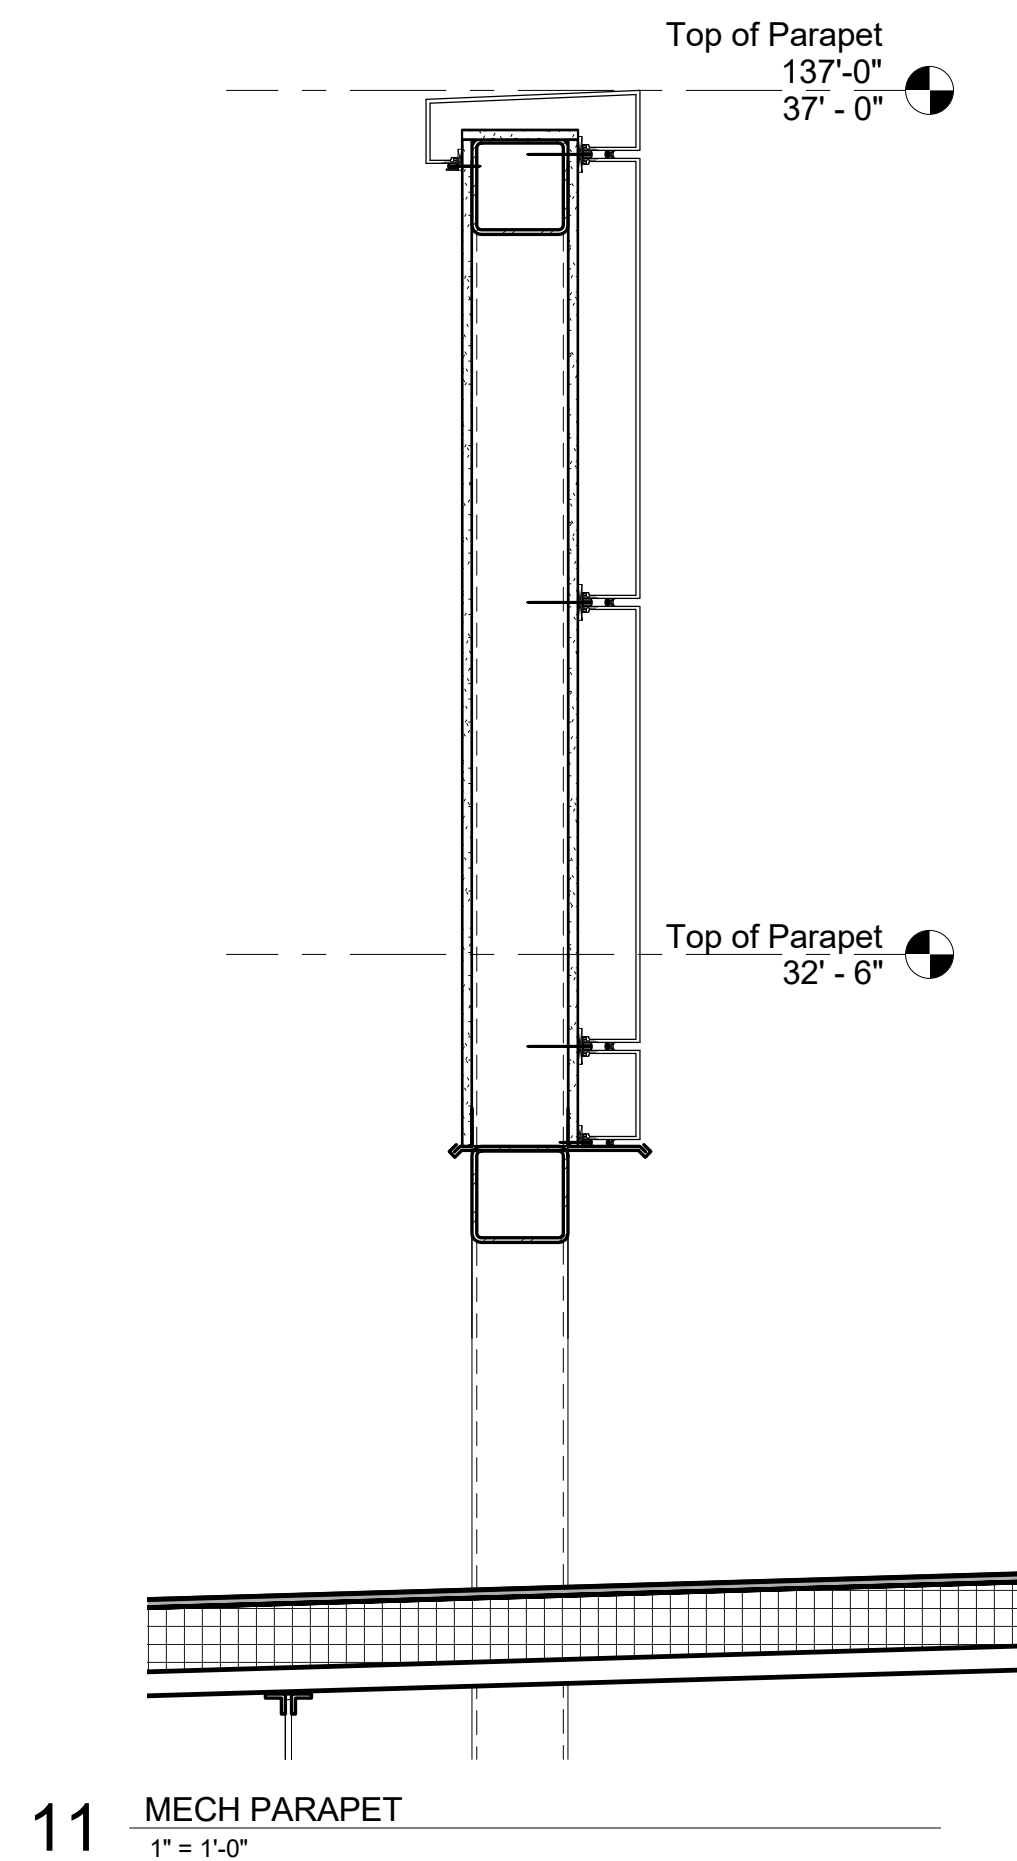

PRELIMINARY DOCUMENTS - NOT FOR CONSTRUCTION - 03.30.2018

PRELIMINARY,
NOT FOR
CONSTRUCTION,
RECORDING
PURPOSES, OR
IMPLEMENTATION



17107 Chesterfield Airport Rd.
Suite 110
Chesterfield, MO 63005
T: 314.991.9993

ACI/Boland, Inc.
St. Louis | Kansas City
Licensee's Certificate of Authority # 000958
Expires 12-31-2019

CIVIL CONSULTANT

Shafer, Kline & Warren, Inc.
11250 Corporate Avenue
Lenexa, Kansas 66219
913.886.7800
Licensee's Certificate of Authority Number:
#000143

STRUCTURAL CONSULTANT

KPFF Consulting Engineers
1610 Des Peres Road, Suite 100
St. Louis, Missouri 63131
314.835.0524
Licensee's Certificate of Authority Number:
#2001010829


MEP CONSULTANT

G&W Engineering Corporation
138 Weldon Parkway
Maryland Heights, Missouri 63043
314.737.4200
Licensee's Certificate of Authority Number:
#2002018767


Lee's Summit Surgical
2861 NE Independence Avenue
Lee's Summit, Missouri 64064

Date	00.00.2018
Job Number	217307
Drawn By	AWRJ
Checked By	RSC


Revision	Number	Date	Description

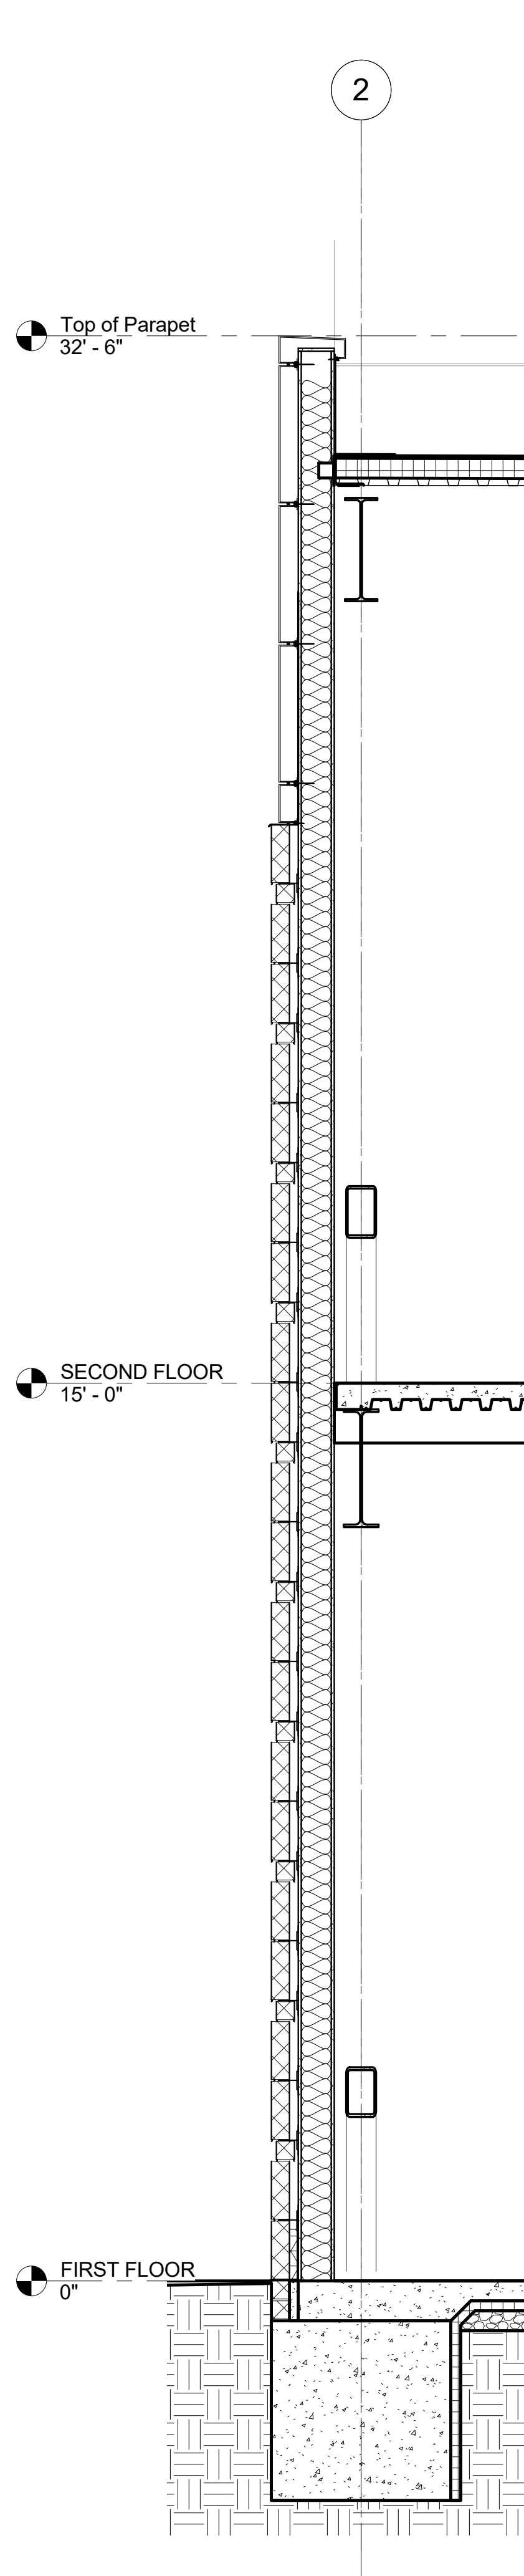


26 Section 27
1/2" = 1'-0"

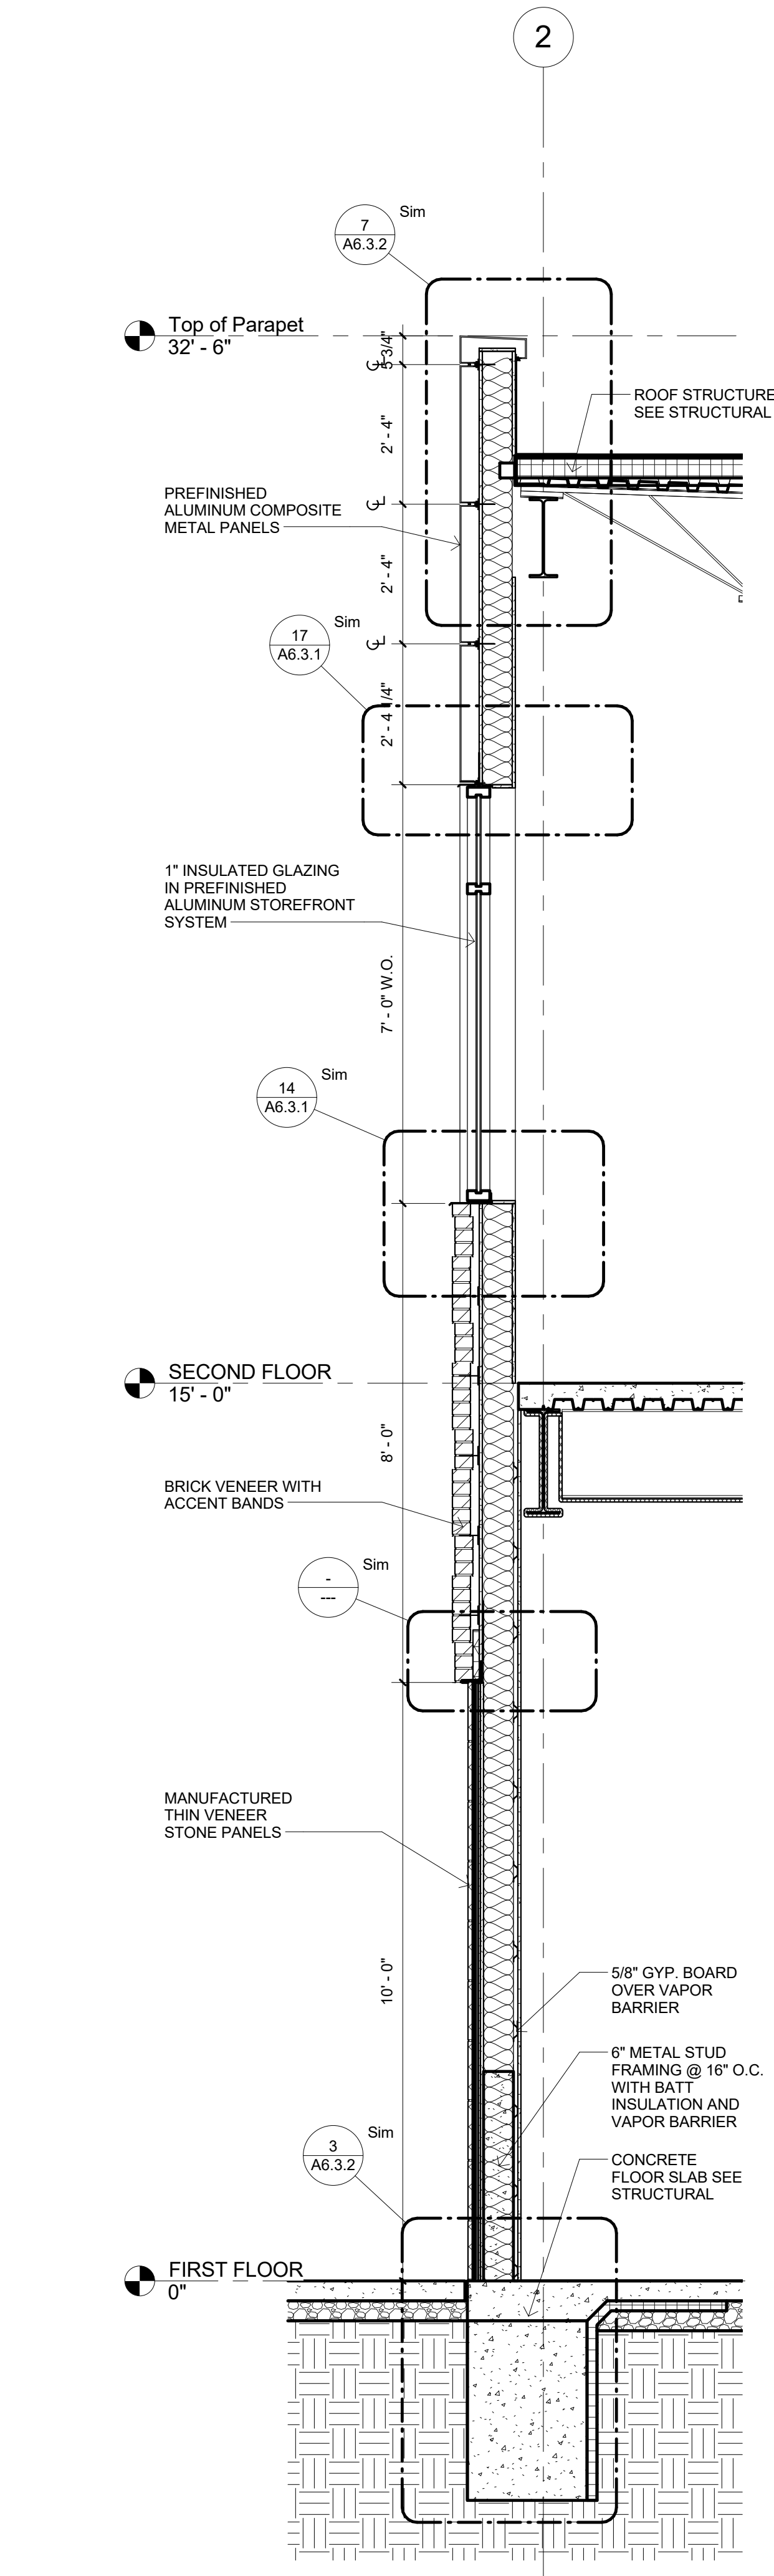

21 WALL SECTION
1/2" = 1'-0"

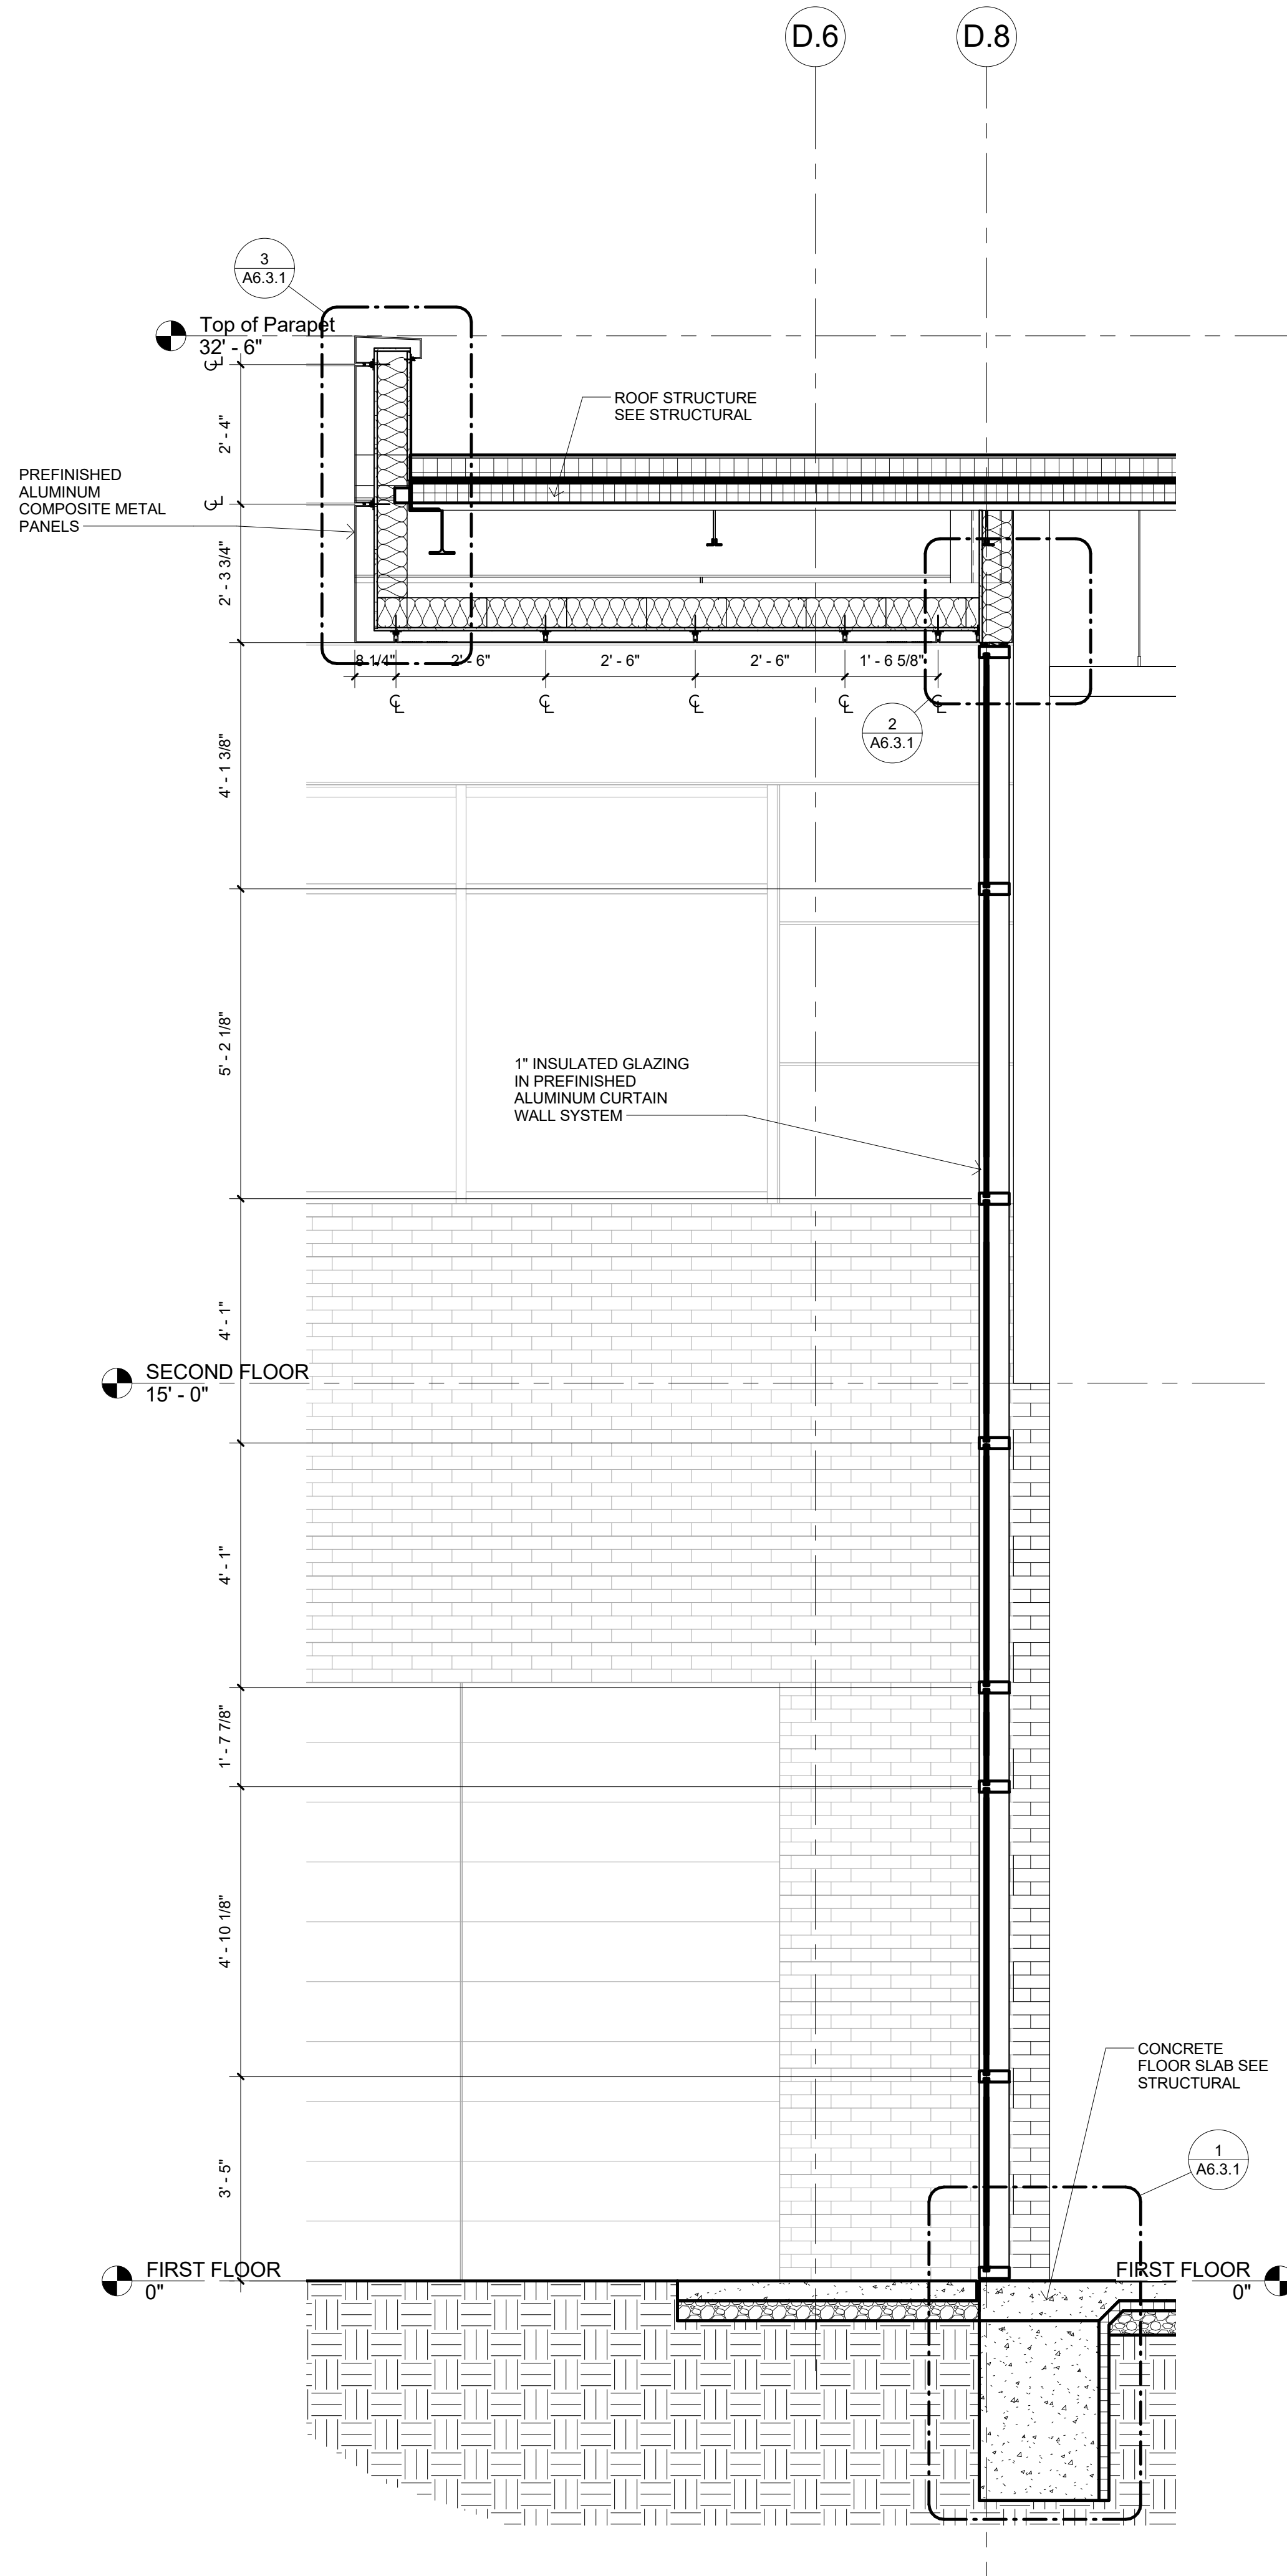

11 WALL SECTION
1/2" = 1'-0"

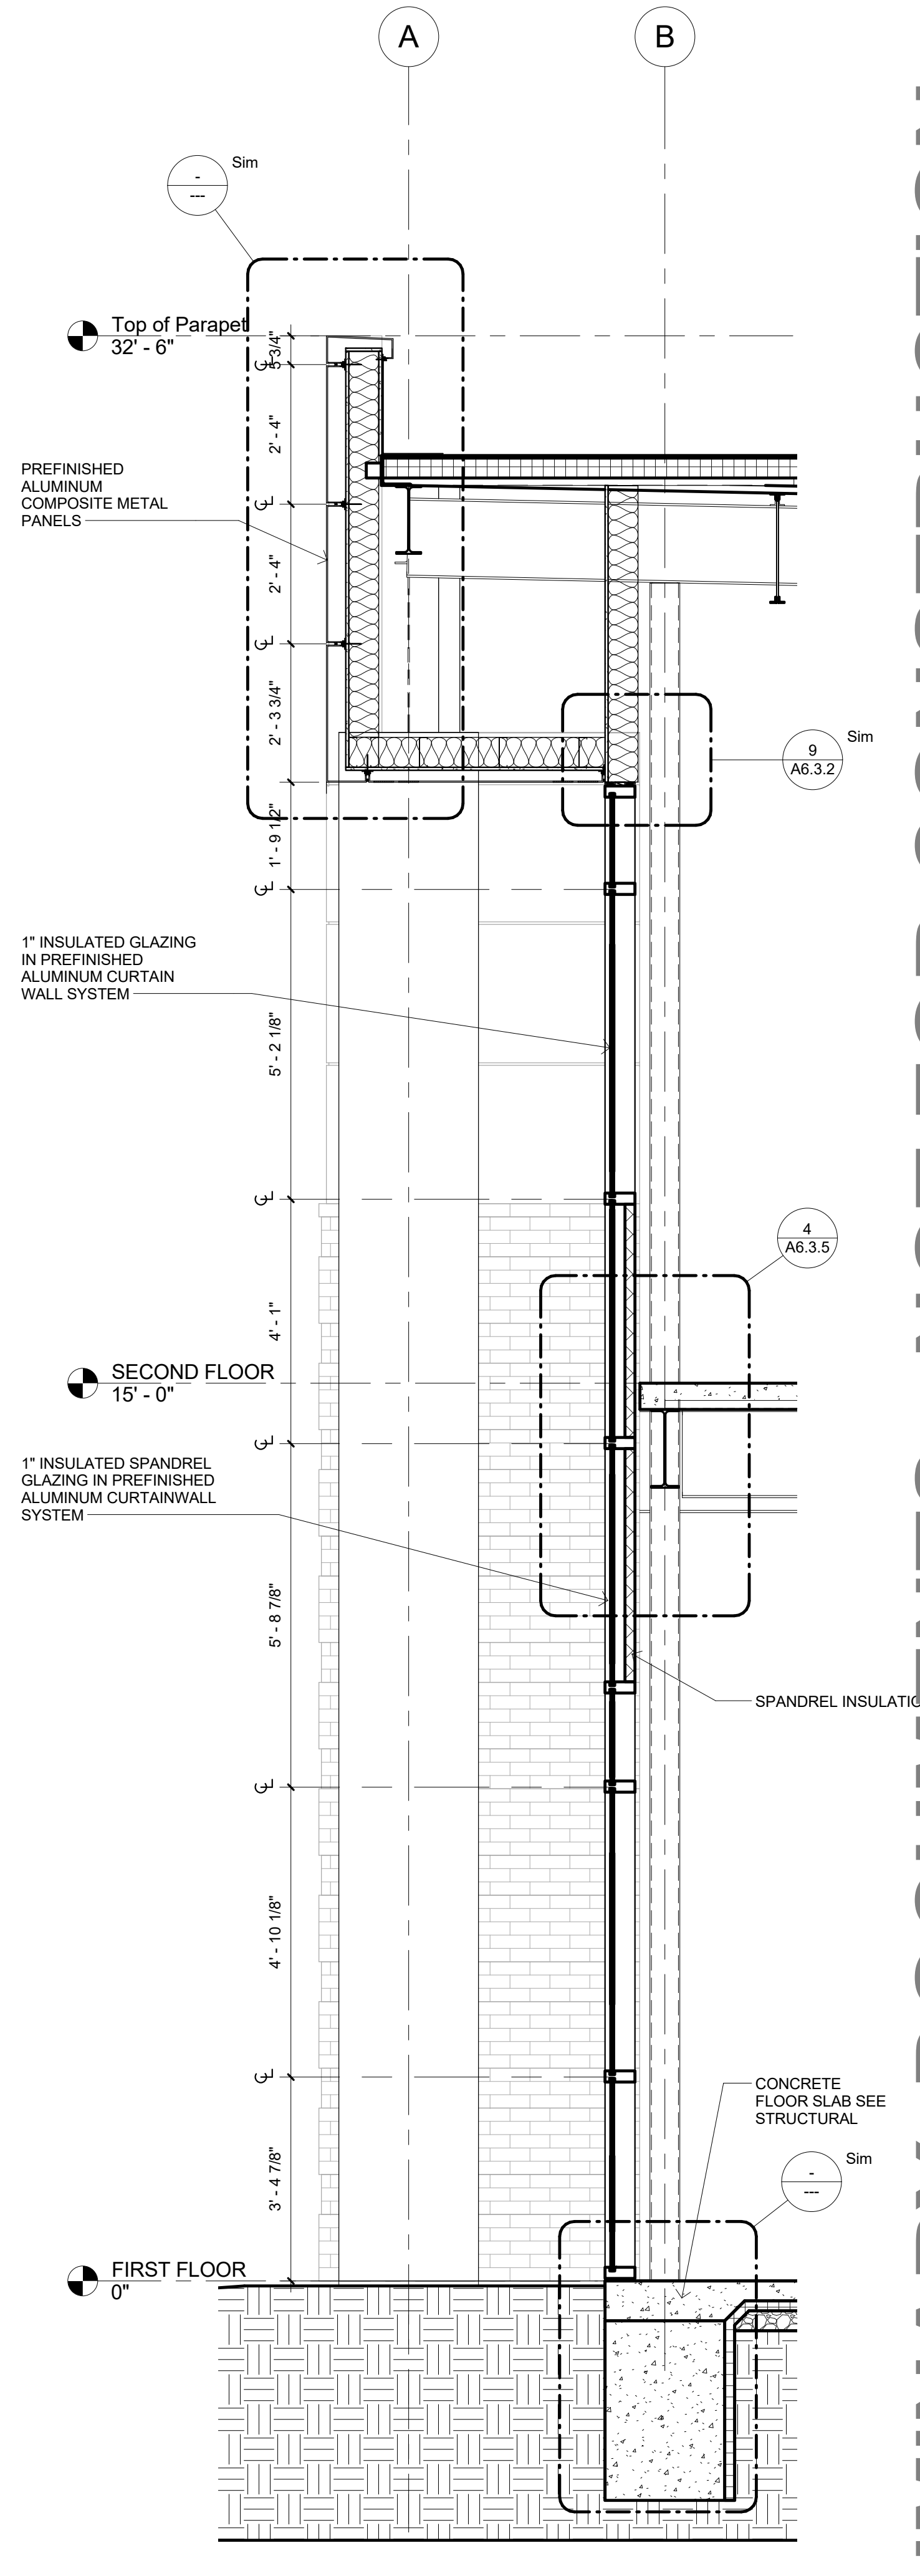

1 WALL SECTION
1/2" = 1'-0"

PRELIMINARY DOCUMENTS - NOT FOR CONSTRUCTION - 03.30.2018

PRELIMINARY,
NOT FOR
CONSTRUCTION,
RECORDING
PURPOSES, OR
IMPLEMENTATION



17107 Chesterfield Airport Rd.
Suite 110
Chesterfield, MO 63005
T: 314.991.9993
ACI/Boland, Inc.
St. Louis | Kansas City
Licensee's Certificate of Authority # 000958
Expires 12-31-2019

CIVIL CONSULTANT
Shafer, Kline & Warren, Inc.
11250 Corporate Avenue
Lenexa, Kansas 66219
913.886.7800
Licensee's Certificate of Authority Number:
#000143

STRUCTURAL CONSULTANT
KPFF Consulting Engineers
1610 Des Peres Road, Suite 100
St. Louis, Missouri 63131
314.835.0524
Licensee's Certificate of Authority Number:
#2001010829

MEP CONSULTANT
G&W Engineering Corporation
138 Weldon Parkway
Maryland Heights, Missouri 63043
314.737.4200
Licensee's Certificate of Authority Number:
#2002018767


Lee's Summit Surgical
2861 NE Independence Avenue
Lee's Summit, Missouri 64064

Date 00.00.2018
Job Number 217307
Drawn By AWRJ
Checked By RSC

Revision
Number Date Description

A6.1.7

© 2017 ACI/Boland, Inc.
Wall Sections

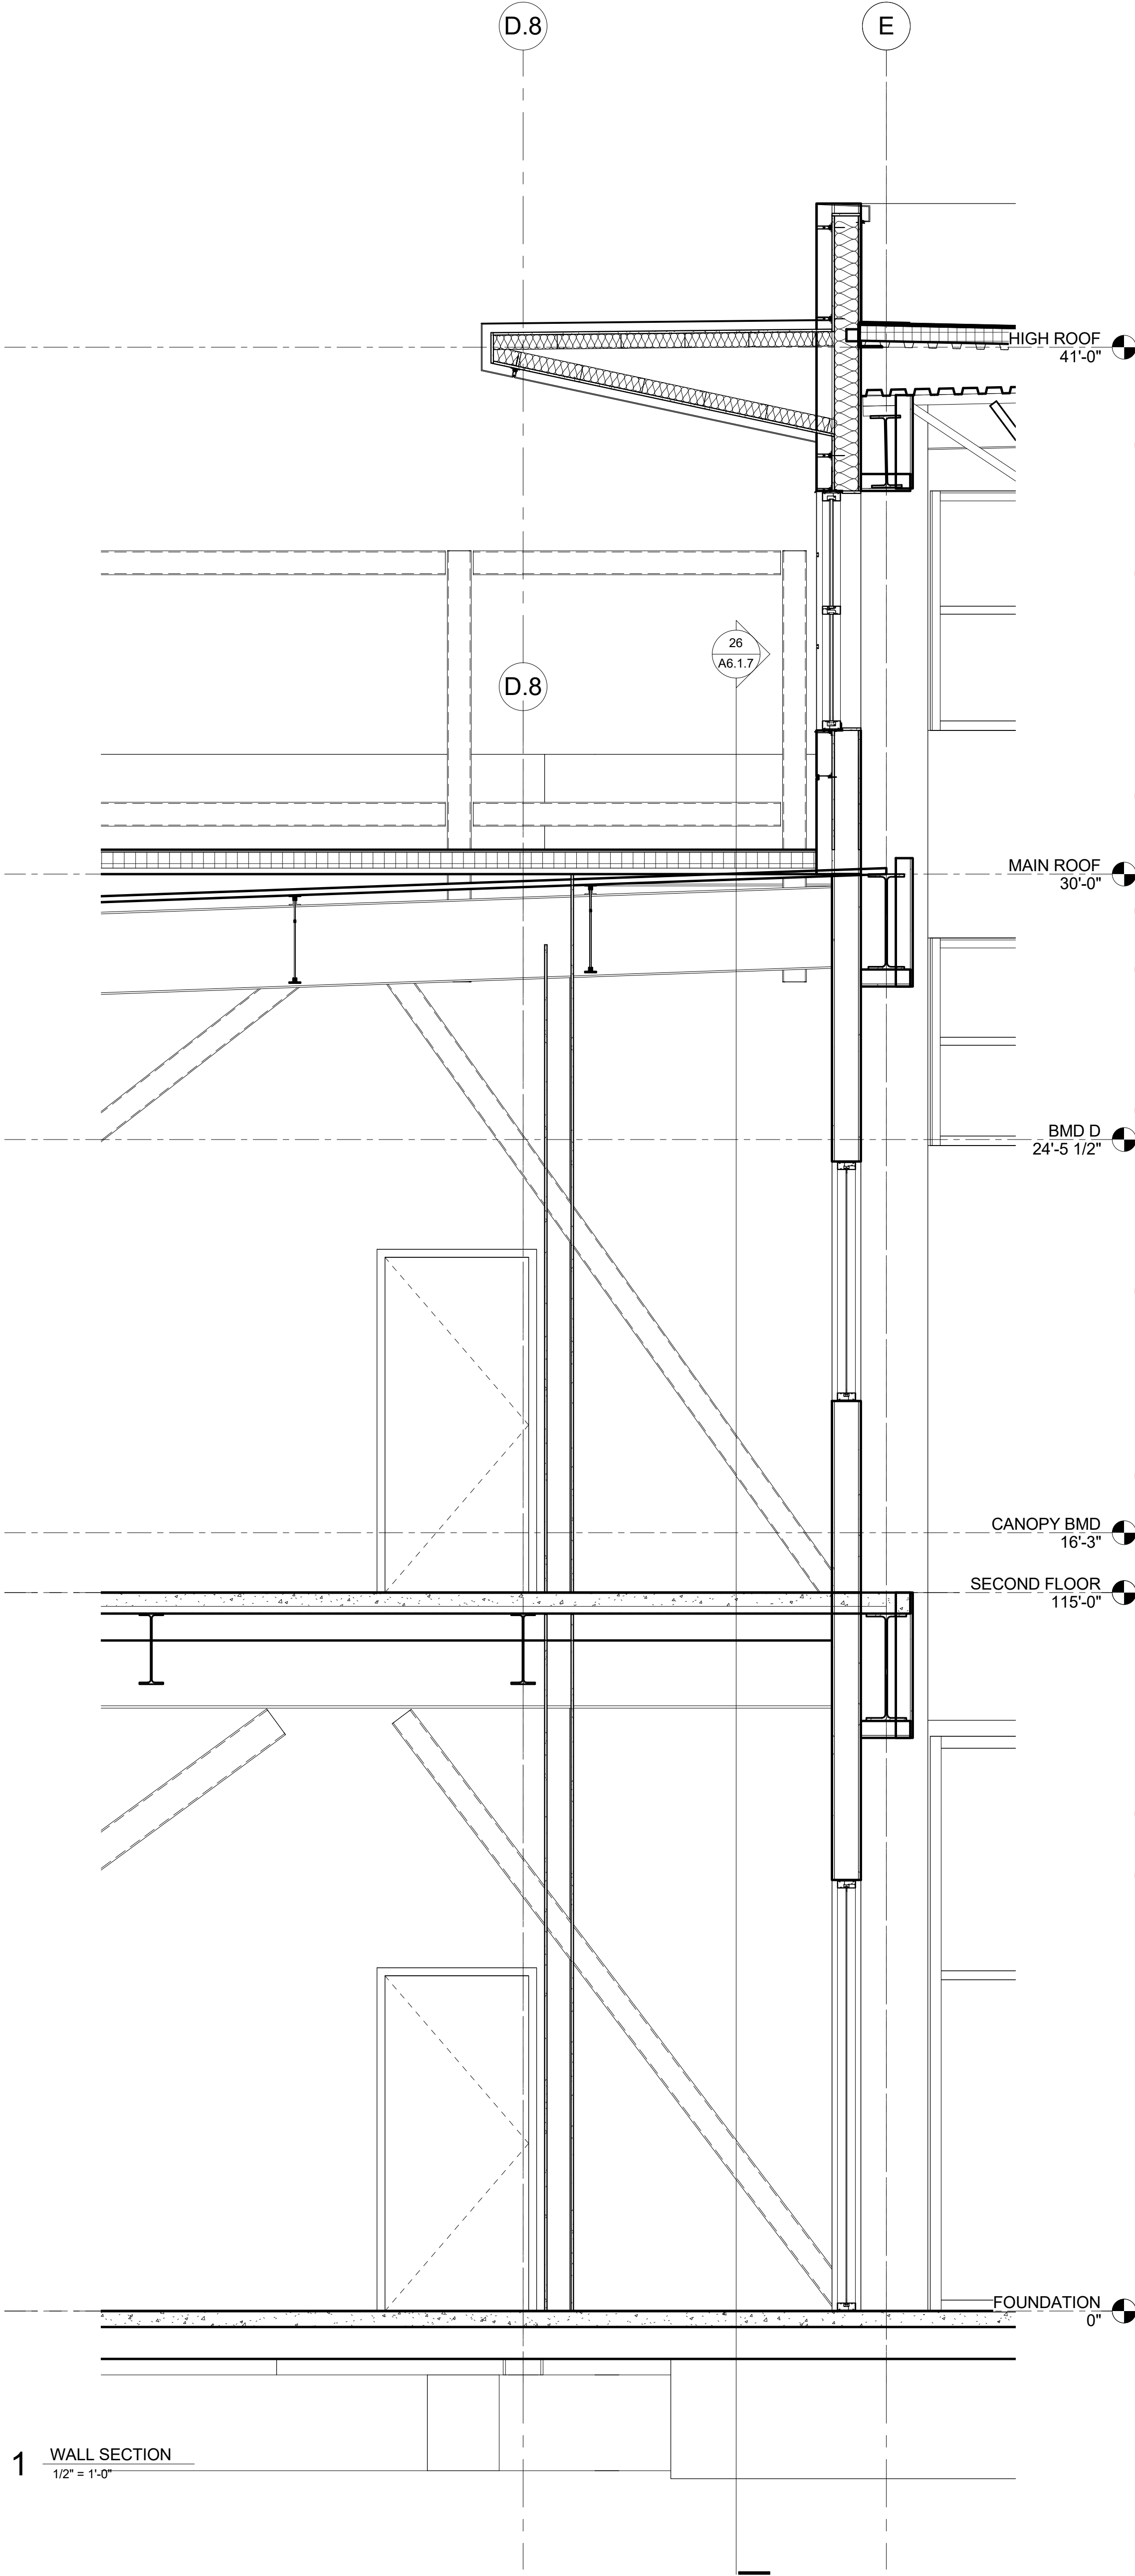

PRELIMINARY DOCUMENTS - NOT FOR CONSTRUCTION - 03.30.2018

PRELIMINARY,
NOT FOR
CONSTRUCTION,
RECORDING
PURPOSES, OR
IMPLEMENTATION



17107 Chesterfield Airport Rd.
Suite 110
Chesterfield, MO 63005
T: 314.991.9993

ACI/Boland, Inc.
St. Louis | Kansas City
Licensee's Certificate of Authority # 000958
Expires 12-31-2019

CIVIL CONSULTANT

Shafer, Kline & Warren, Inc.
11250 Corporate Avenue
Lenexa, Kansas 66219
Licensee's Certificate of Authority Number:
#000143

STRUCTURAL CONSULTANT

KPFF Consulting Engineers
1610 Des Peres Road, Suite 100
St. Louis, Missouri 63131
314.835.0524
Licensee's Certificate of Authority Number:
#2001010829

MEP CONSULTANT


G&W Engineering Corporation
138 Weldon Parkway
Maryland Heights, Missouri 63043
314.737.4200
Licensee's Certificate of Authority Number:
#2002018767

Lee's Summit Surgical
2861 NE Independence Avenue
Lee's Summit, Missouri 64064

Date	00.00.2018
Job Number	217307
Drawn By	AWRJ
Checked By	RSC

Revision		
Number	Date	Description

A6.1.8

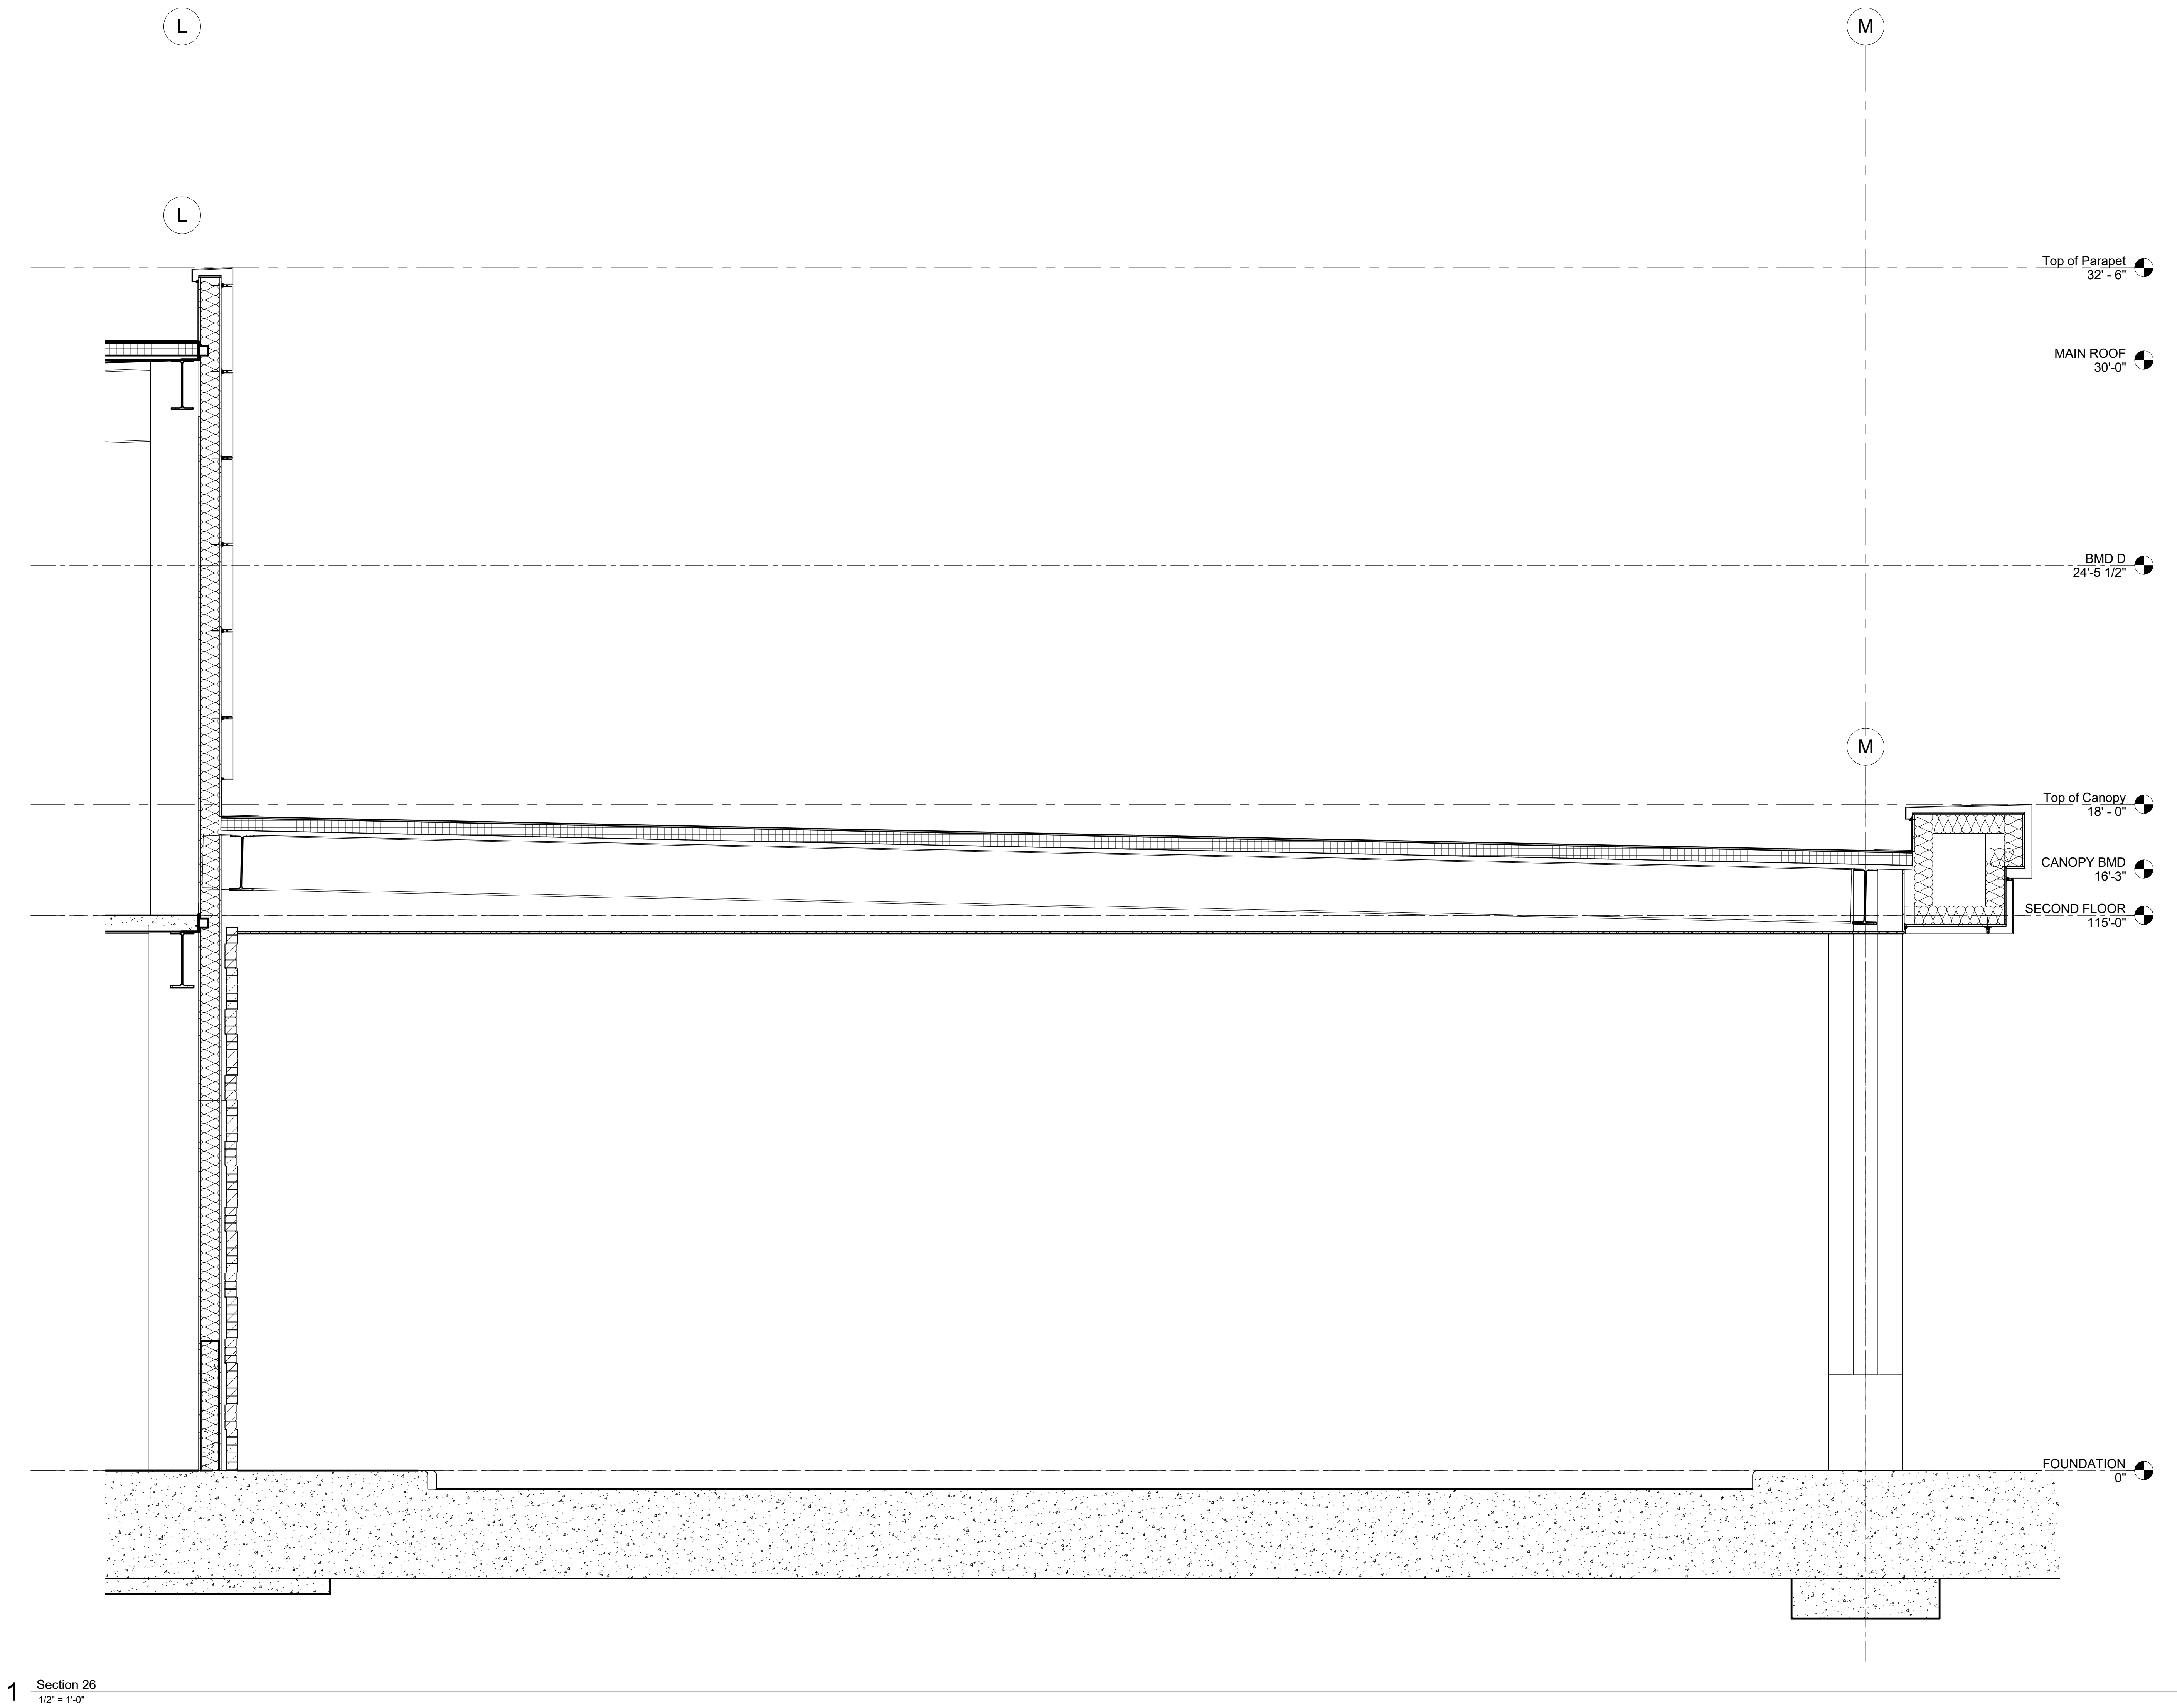

1 Section 26
1/2" = 1'-0"

PRELIMINARY DOCUMENTS - NOT FOR CONSTRUCTION - 03.30.2018

PRELIMINARY,
NOT FOR
CONSTRUCTION,
RECORDING
PURPOSES, OR
IMPLEMENTATION

ACI
BOLAND
ARCHITECTS

17107 Chesterfield Airport Rd.
Suite 110
Chesterfield, MO 63005
T: 314.991.9993

ACI/Boland, Inc.
St. Louis | Kansas City
Licensee's Certificate of Authority # 000958
Expires 12-31-2019

CIVIL CONSULTANT

Shafer, Kline & Warren, Inc.
11250 Corporate Avenue
Lenexa, Kansas 66219
913.888.7800
Licensee's Certificate of Authority Number:
#000143

STRUCTURAL CONSULTANT

KPFF Consulting Engineers
1610 Des Peres Road, Suite 100
St. Louis, Missouri 63131
314.835.0524
Licensee's Certificate of Authority Number:
#2001010829


MEP CONSULTANT

G&W Engineering Corporation
138 Weldon Parkway
Maryland Heights, Missouri 63043
314.737.4200
Licensee's Certificate of Authority Number:
#2002018767


Lee's Summit Surgical
2861 NE Independence Avenue
Lee's Summit, Missouri 64064

Date	00.00.2018
Job Number	217307
Drawn By	Author
Checked By	Checker

Revision		
Number	Date	Description

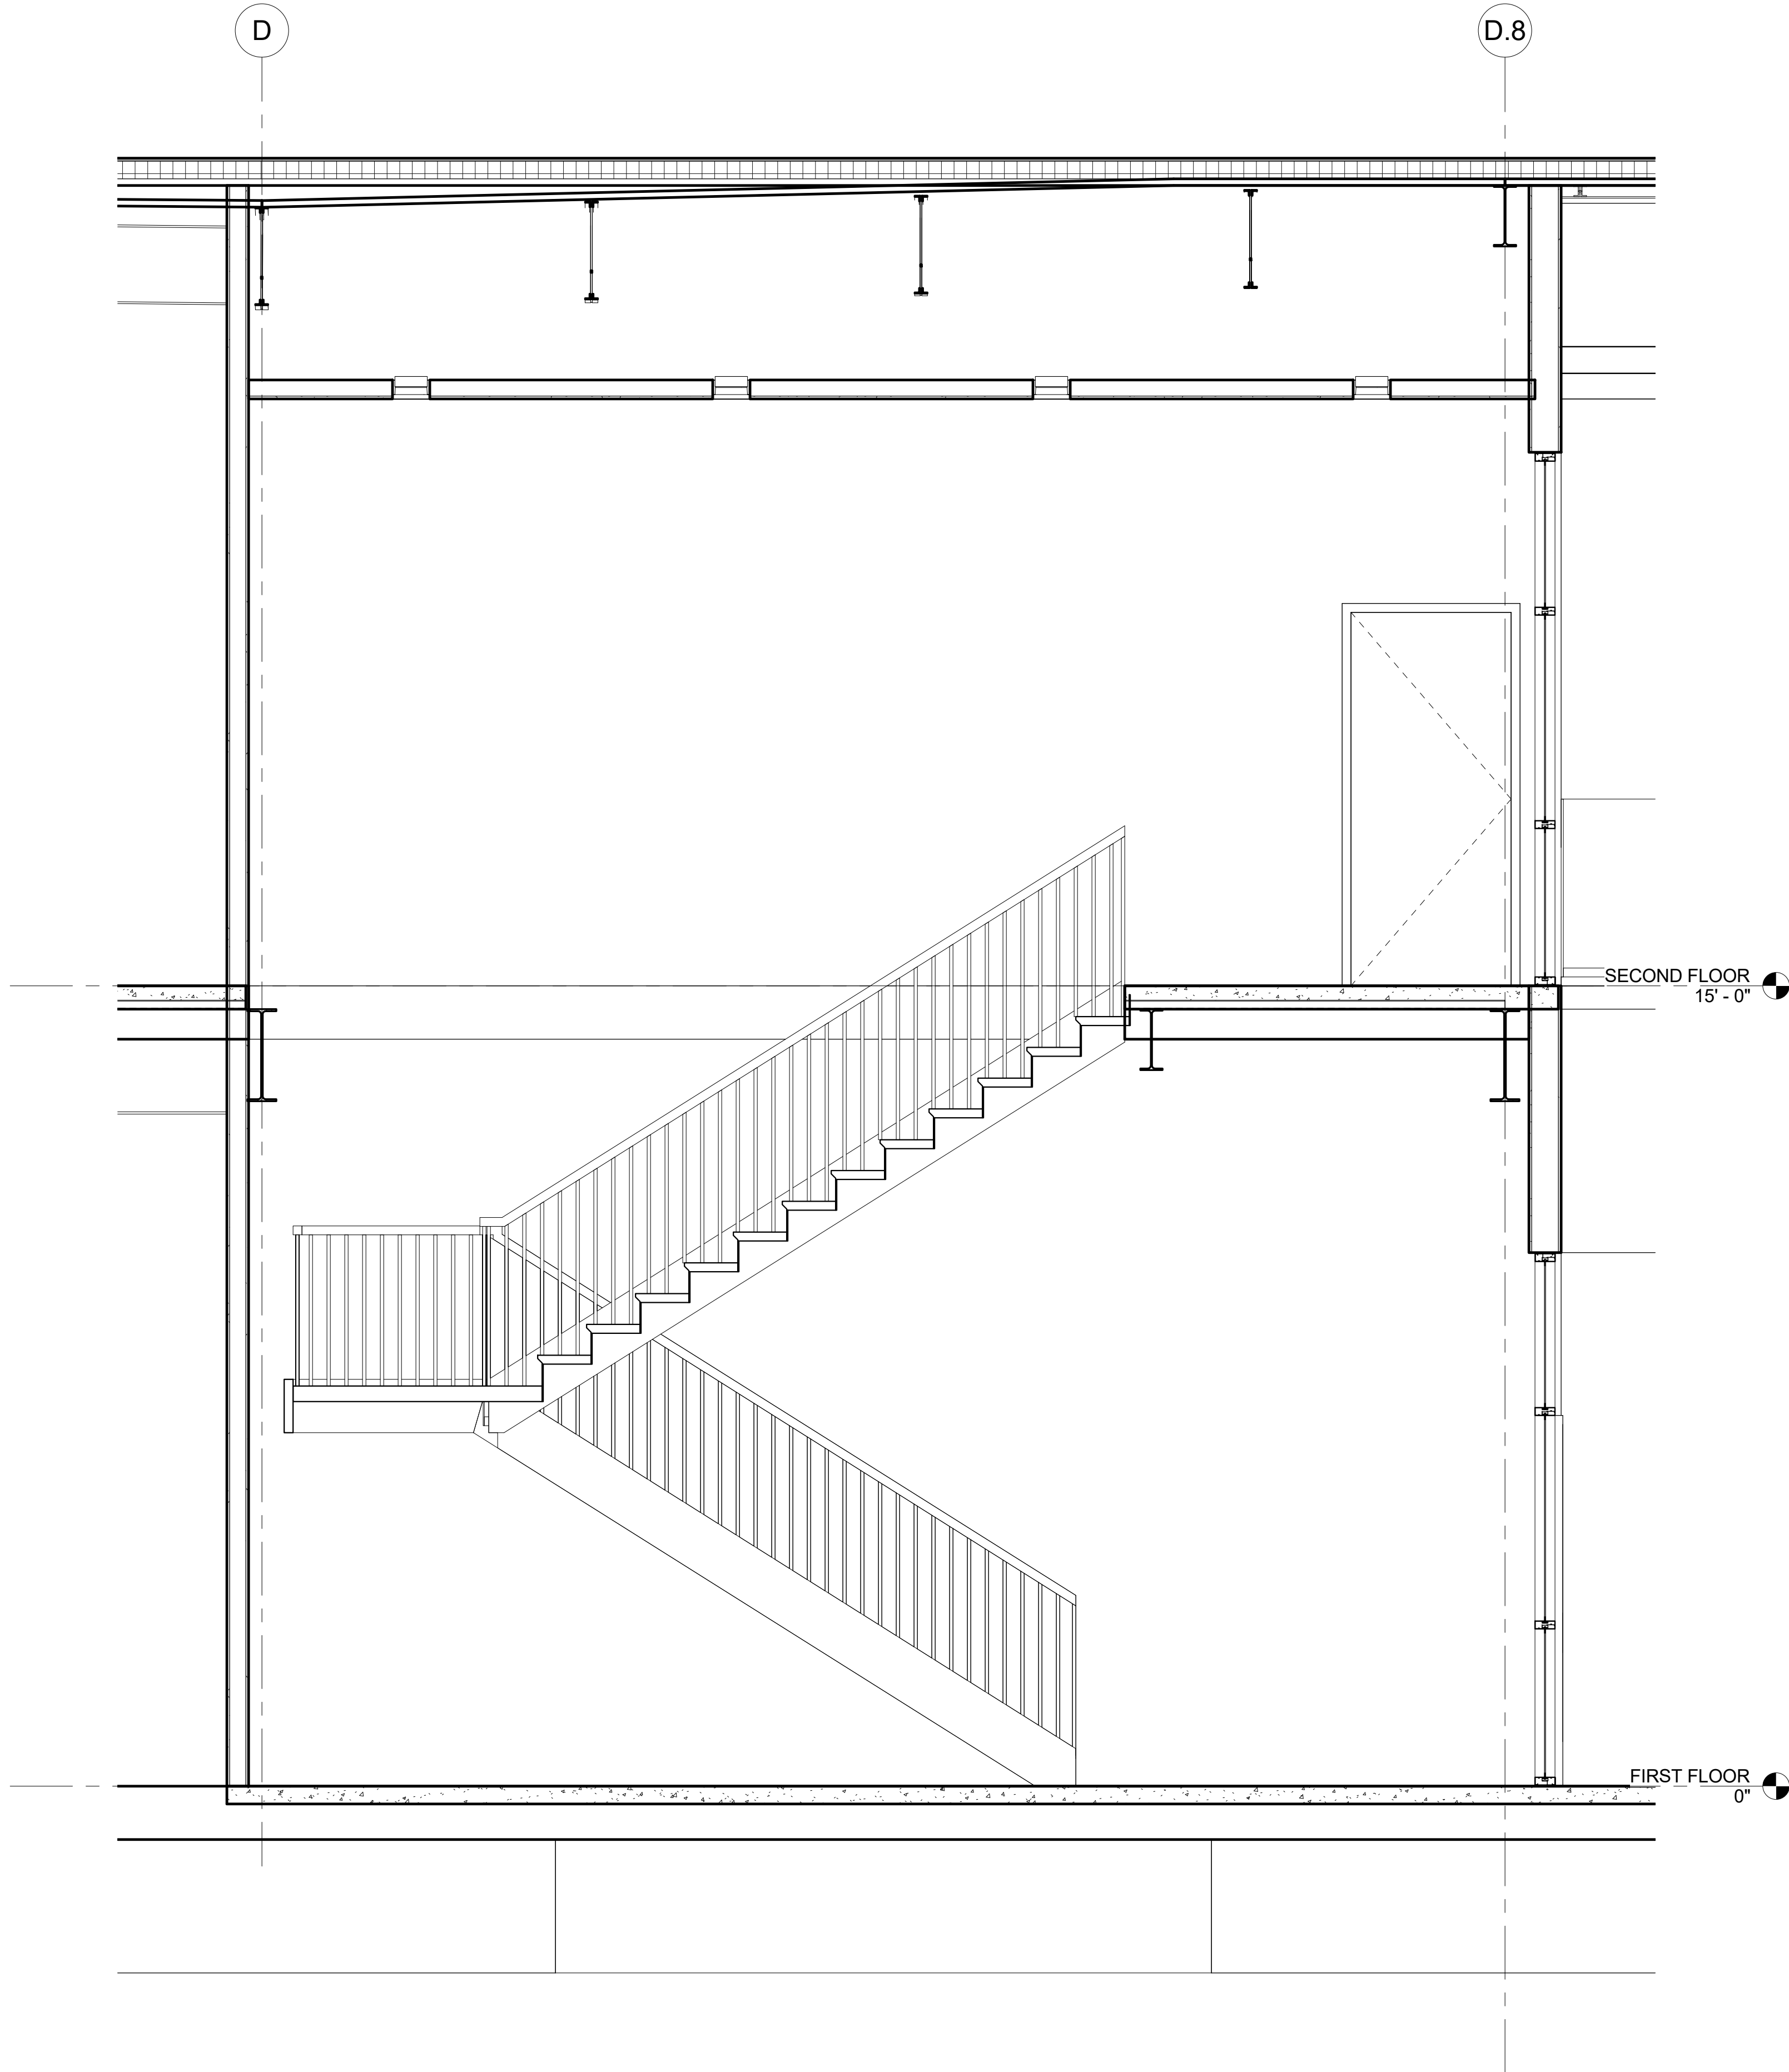

2 Section 29
1/2" = 1'-0"

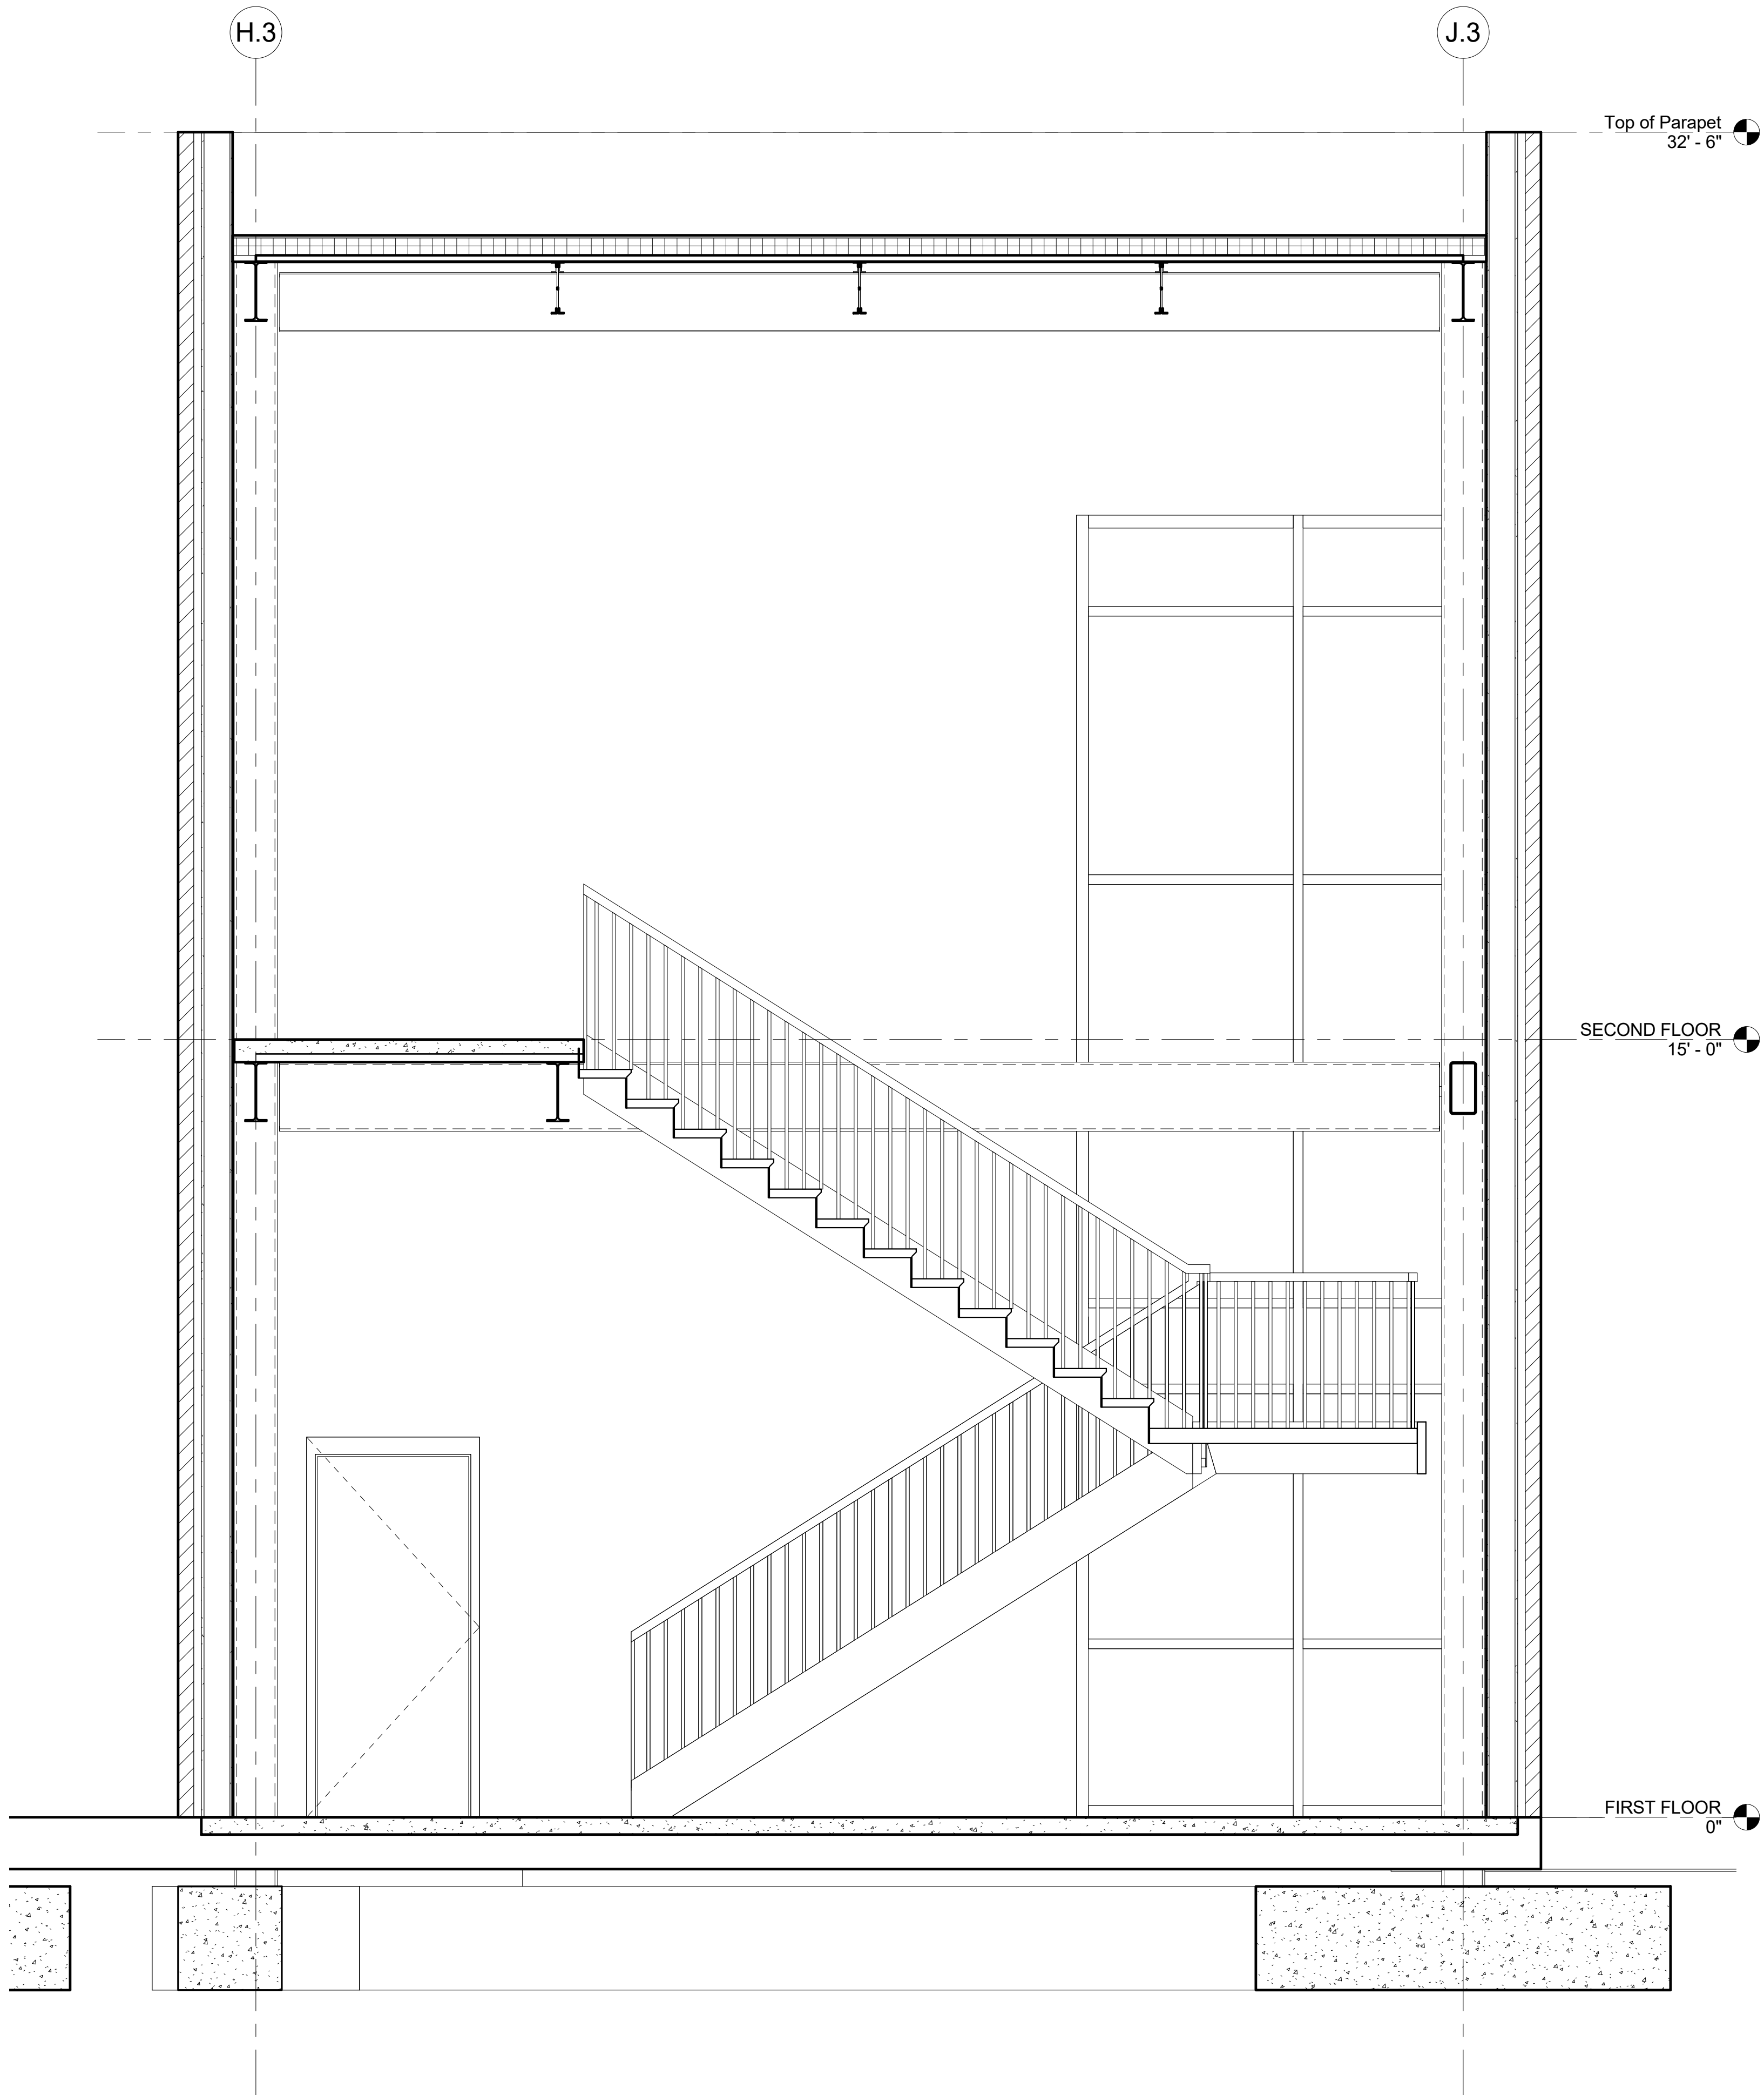

1 Detail 55
1/2" = 1'-0"

PRELIMINARY DOCUMENTS - NOT FOR CONSTRUCTION - 03.30.2018

PRELIMINARY,
NOT FOR
CONSTRUCTION,
RECORDING
PURPOSES, OR
IMPLEMENTATION

ACI

BOLAND

ARCHITECTS

17107 Chesterfield Airport Rd.
Suite 110
Chesterfield, MO 63005
T: 314.991.9993

ACI/Boland, Inc.
St. Louis | Kansas City
Licensee's Certificate of Authority # 000958
Expires 12-31-2019

CIVIL CONSULTANT

Shafer, Kline & Warren, Inc.
11250 Corporate Avenue
Lenexa, Kansas 66219
913.886.7800
Licensee's Certificate of Authority Number:
#000143

STRUCTURAL CONSULTANT

KPFF Consulting Engineers
1610 Des Peres Road, Suite 100
St. Louis, Missouri 63131
314.835.0524
Licensee's Certificate of Authority Number:
#2001010829


MEP CONSULTANT

G&W Engineering Corporation
138 Weldon Parkway
Maryland Heights, Missouri 63043
314.737.4200
Licensee's Certificate of Authority Number:
#2002018767

Lee's Summit Surgical
2861 NE Independence Avenue
Lee's Summit, Missouri 64064

Date	00.00.2018
Job Number	217307
Drawn By	AWRJ
Checked By	RSC

Revision		
Number	Date	Description

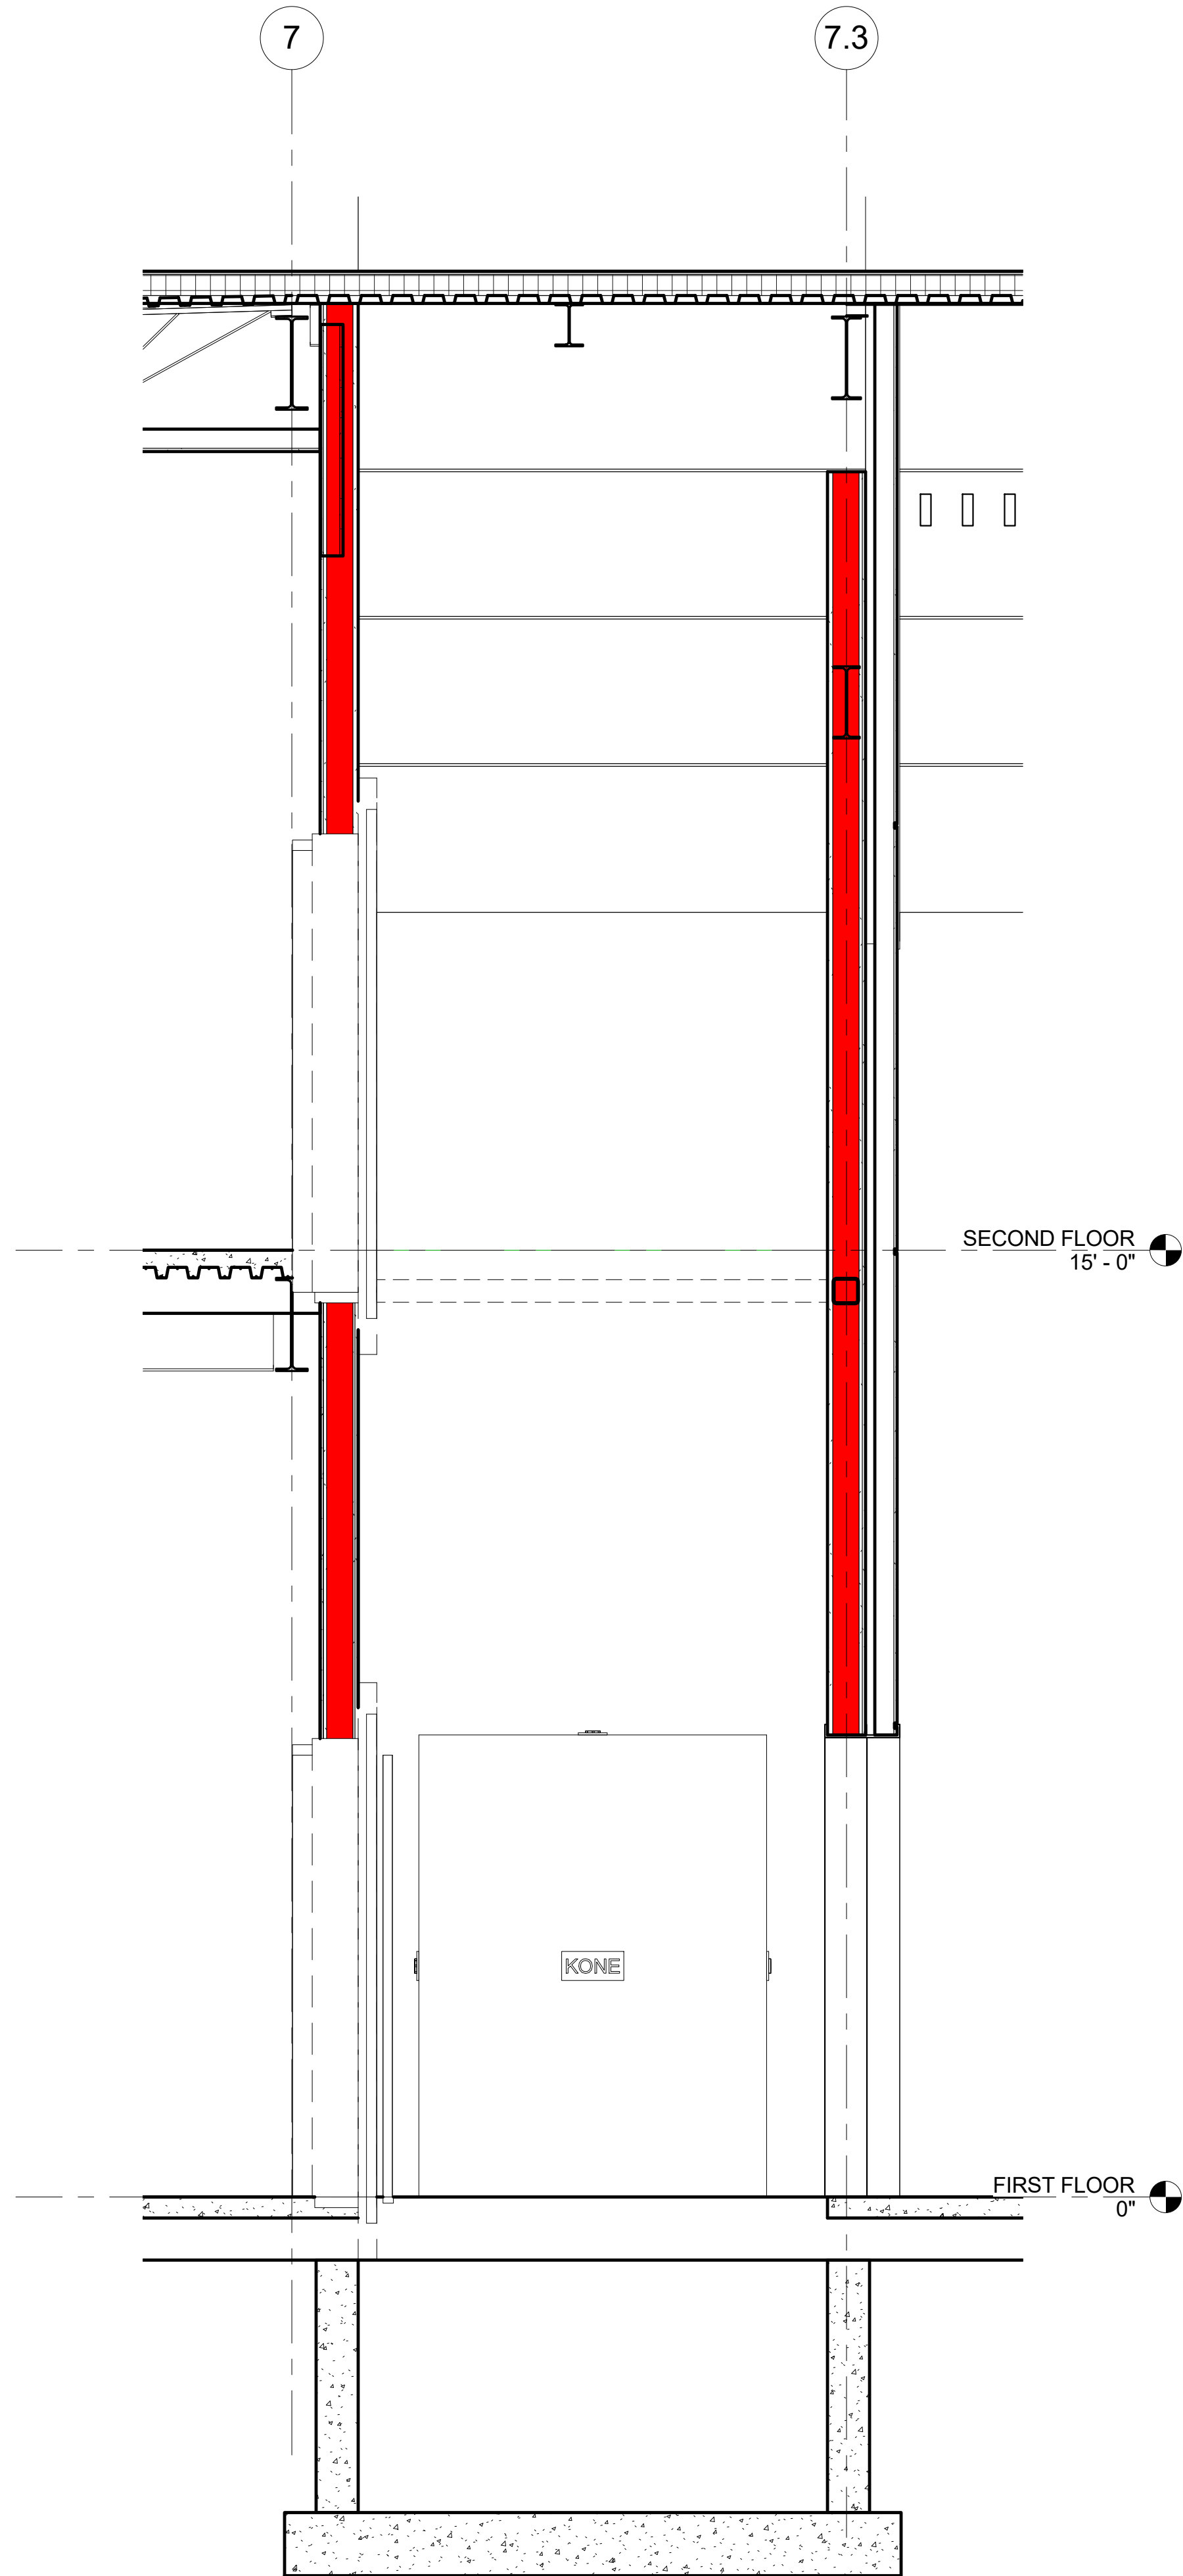

1 Detail 56
1/2" = 1'-0"

PRELIMINARY DOCUMENTS - NOT FOR CONSTRUCTION - 03.30.2018

PRELIMINARY,
NOT FOR
CONSTRUCTION,
RECORDING
PURPOSES, OR
IMPLEMENTATION



17107 Chesterfield Airport Rd.
Suite 110
Chesterfield, MO 63005
T: 314.991.9993

ACI/Boland, Inc.
St. Louis | Kansas City
Licensee's Certificate of Authority # 000958
Expires 12-31-2019

CIVIL CONSULTANT

Shafer, Kline & Warren, Inc.
11250 Corporate Avenue
Lenexa, Kansas 66219
Licensee's Certificate of Authority Number:
#000143

STRUCTURAL CONSULTANT

KPFF Consulting Engineers
1610 Des Peres Road, Suite 100
St. Louis, Missouri 63131
314.835.0524
Licensee's Certificate of Authority Number:
#2001010829


MEP CONSULTANT


G&W Engineering Corporation
138 Weldon Parkway
Maryland Heights, Missouri 63043
314.737.4200
Licensee's Certificate of Authority Number:
#2002018767

Lee's Summit Surgical
2861 NE Independence Avenue
Lee's Summit, Missouri 64064


Date	00.00.2018
Job Number	217307
Drawn By	AWRJ
Checked By	RSC

Revision		
Number	Date	Description

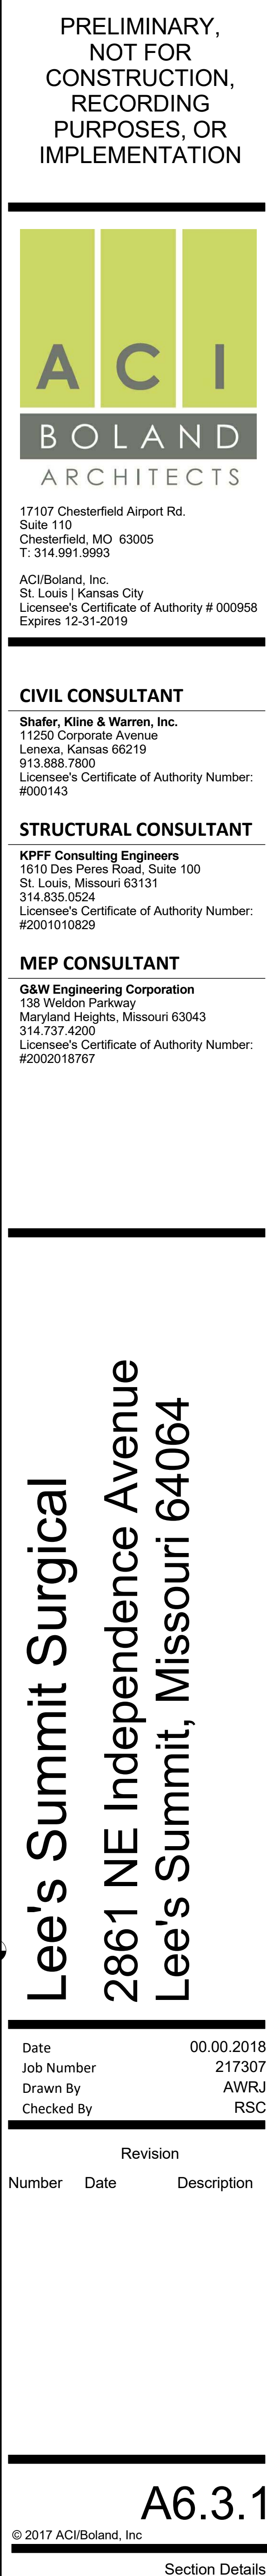


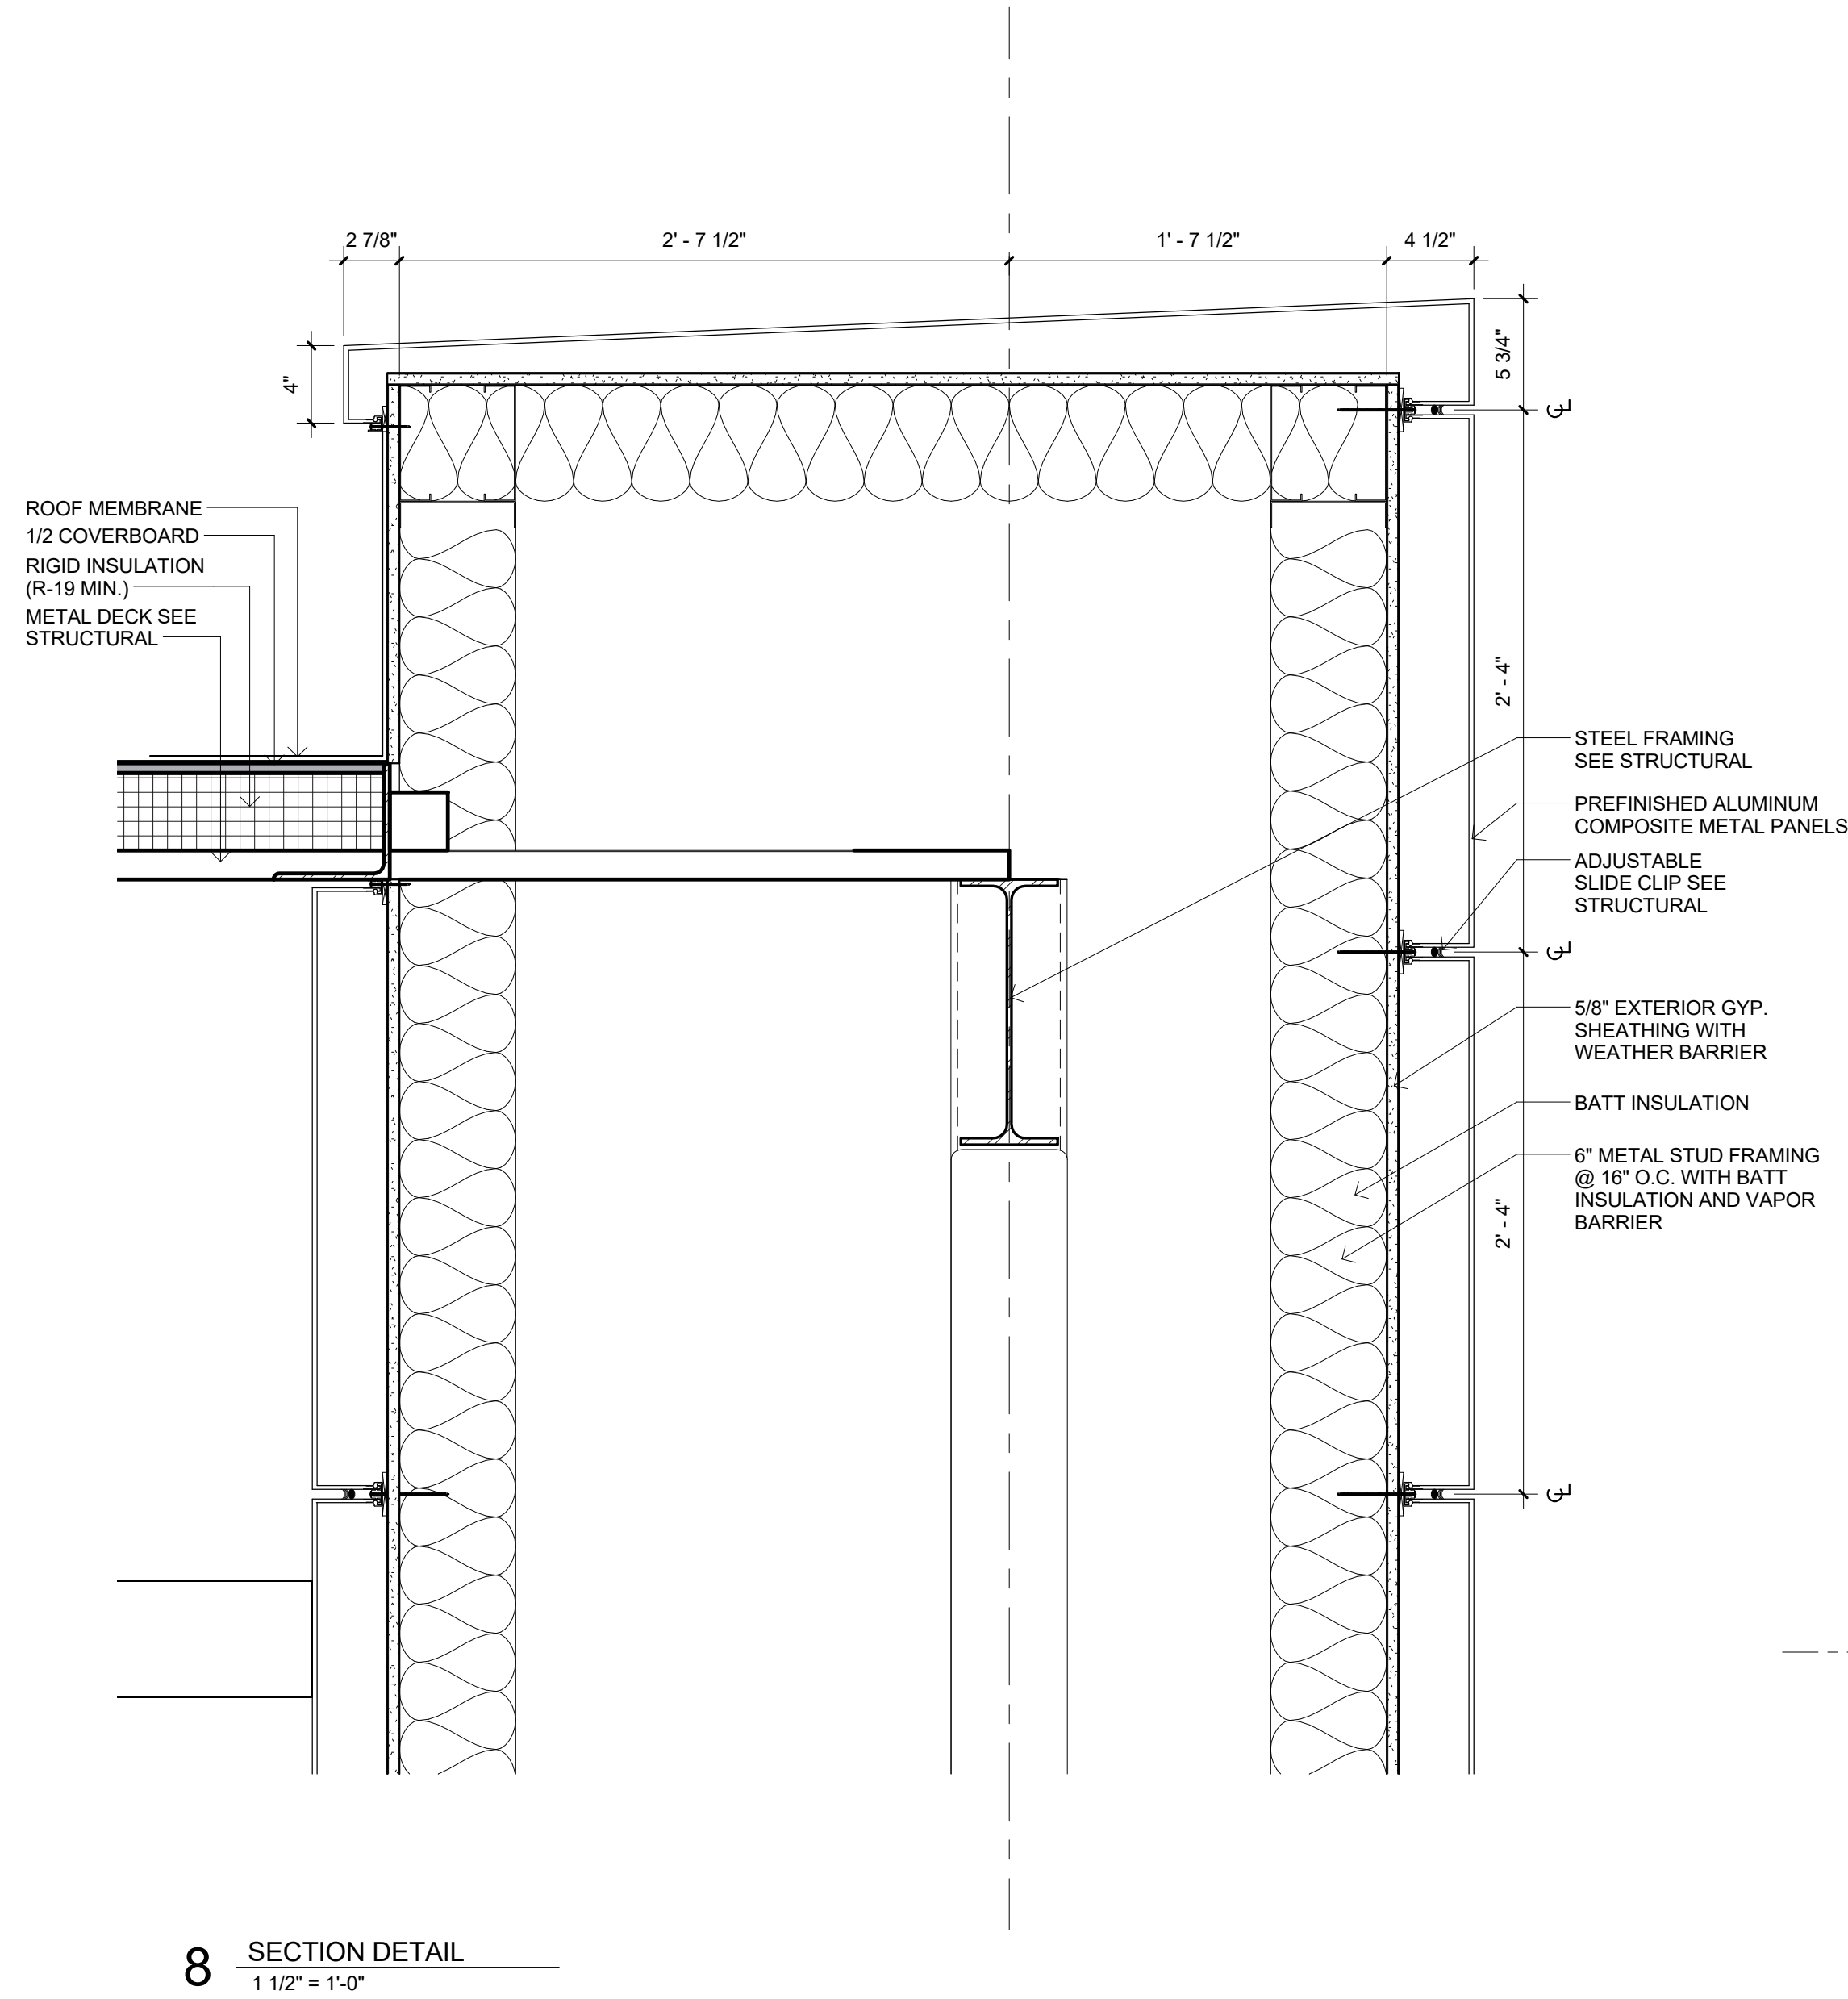


8 SECTION DETAIL
1 1/2" = 1'-0"

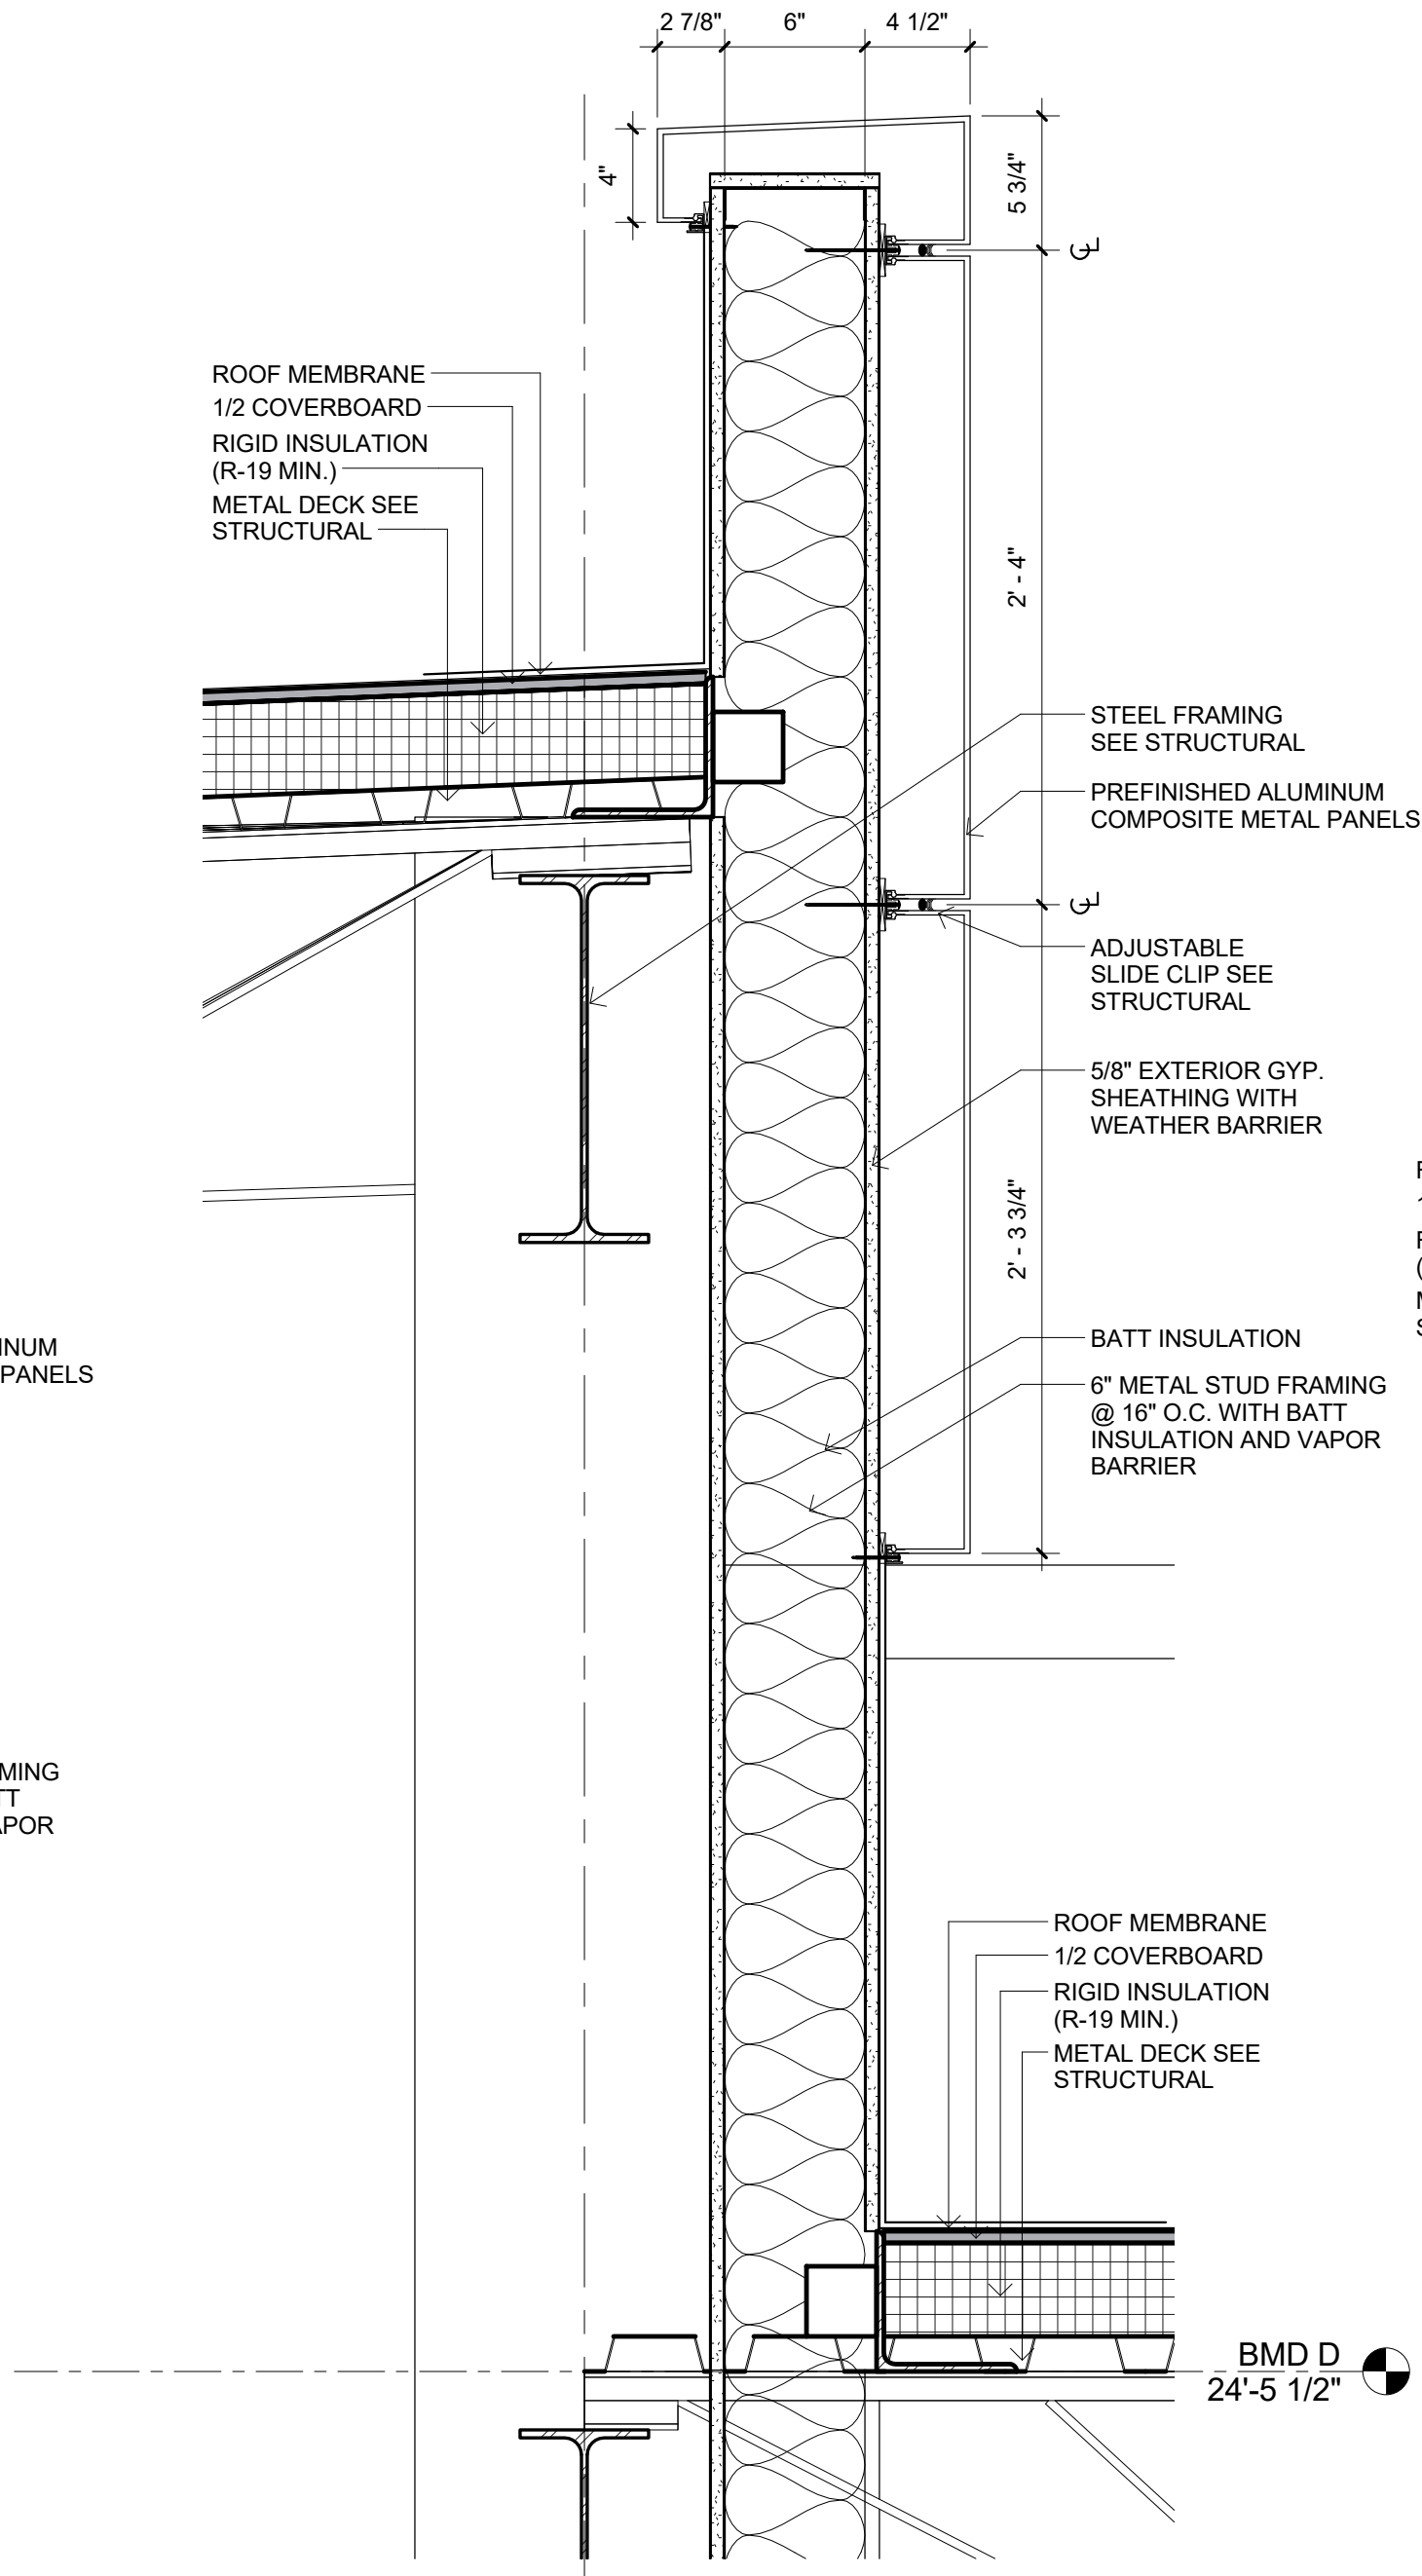


7 SECTION DETAIL
1 1/2" = 1'-0"

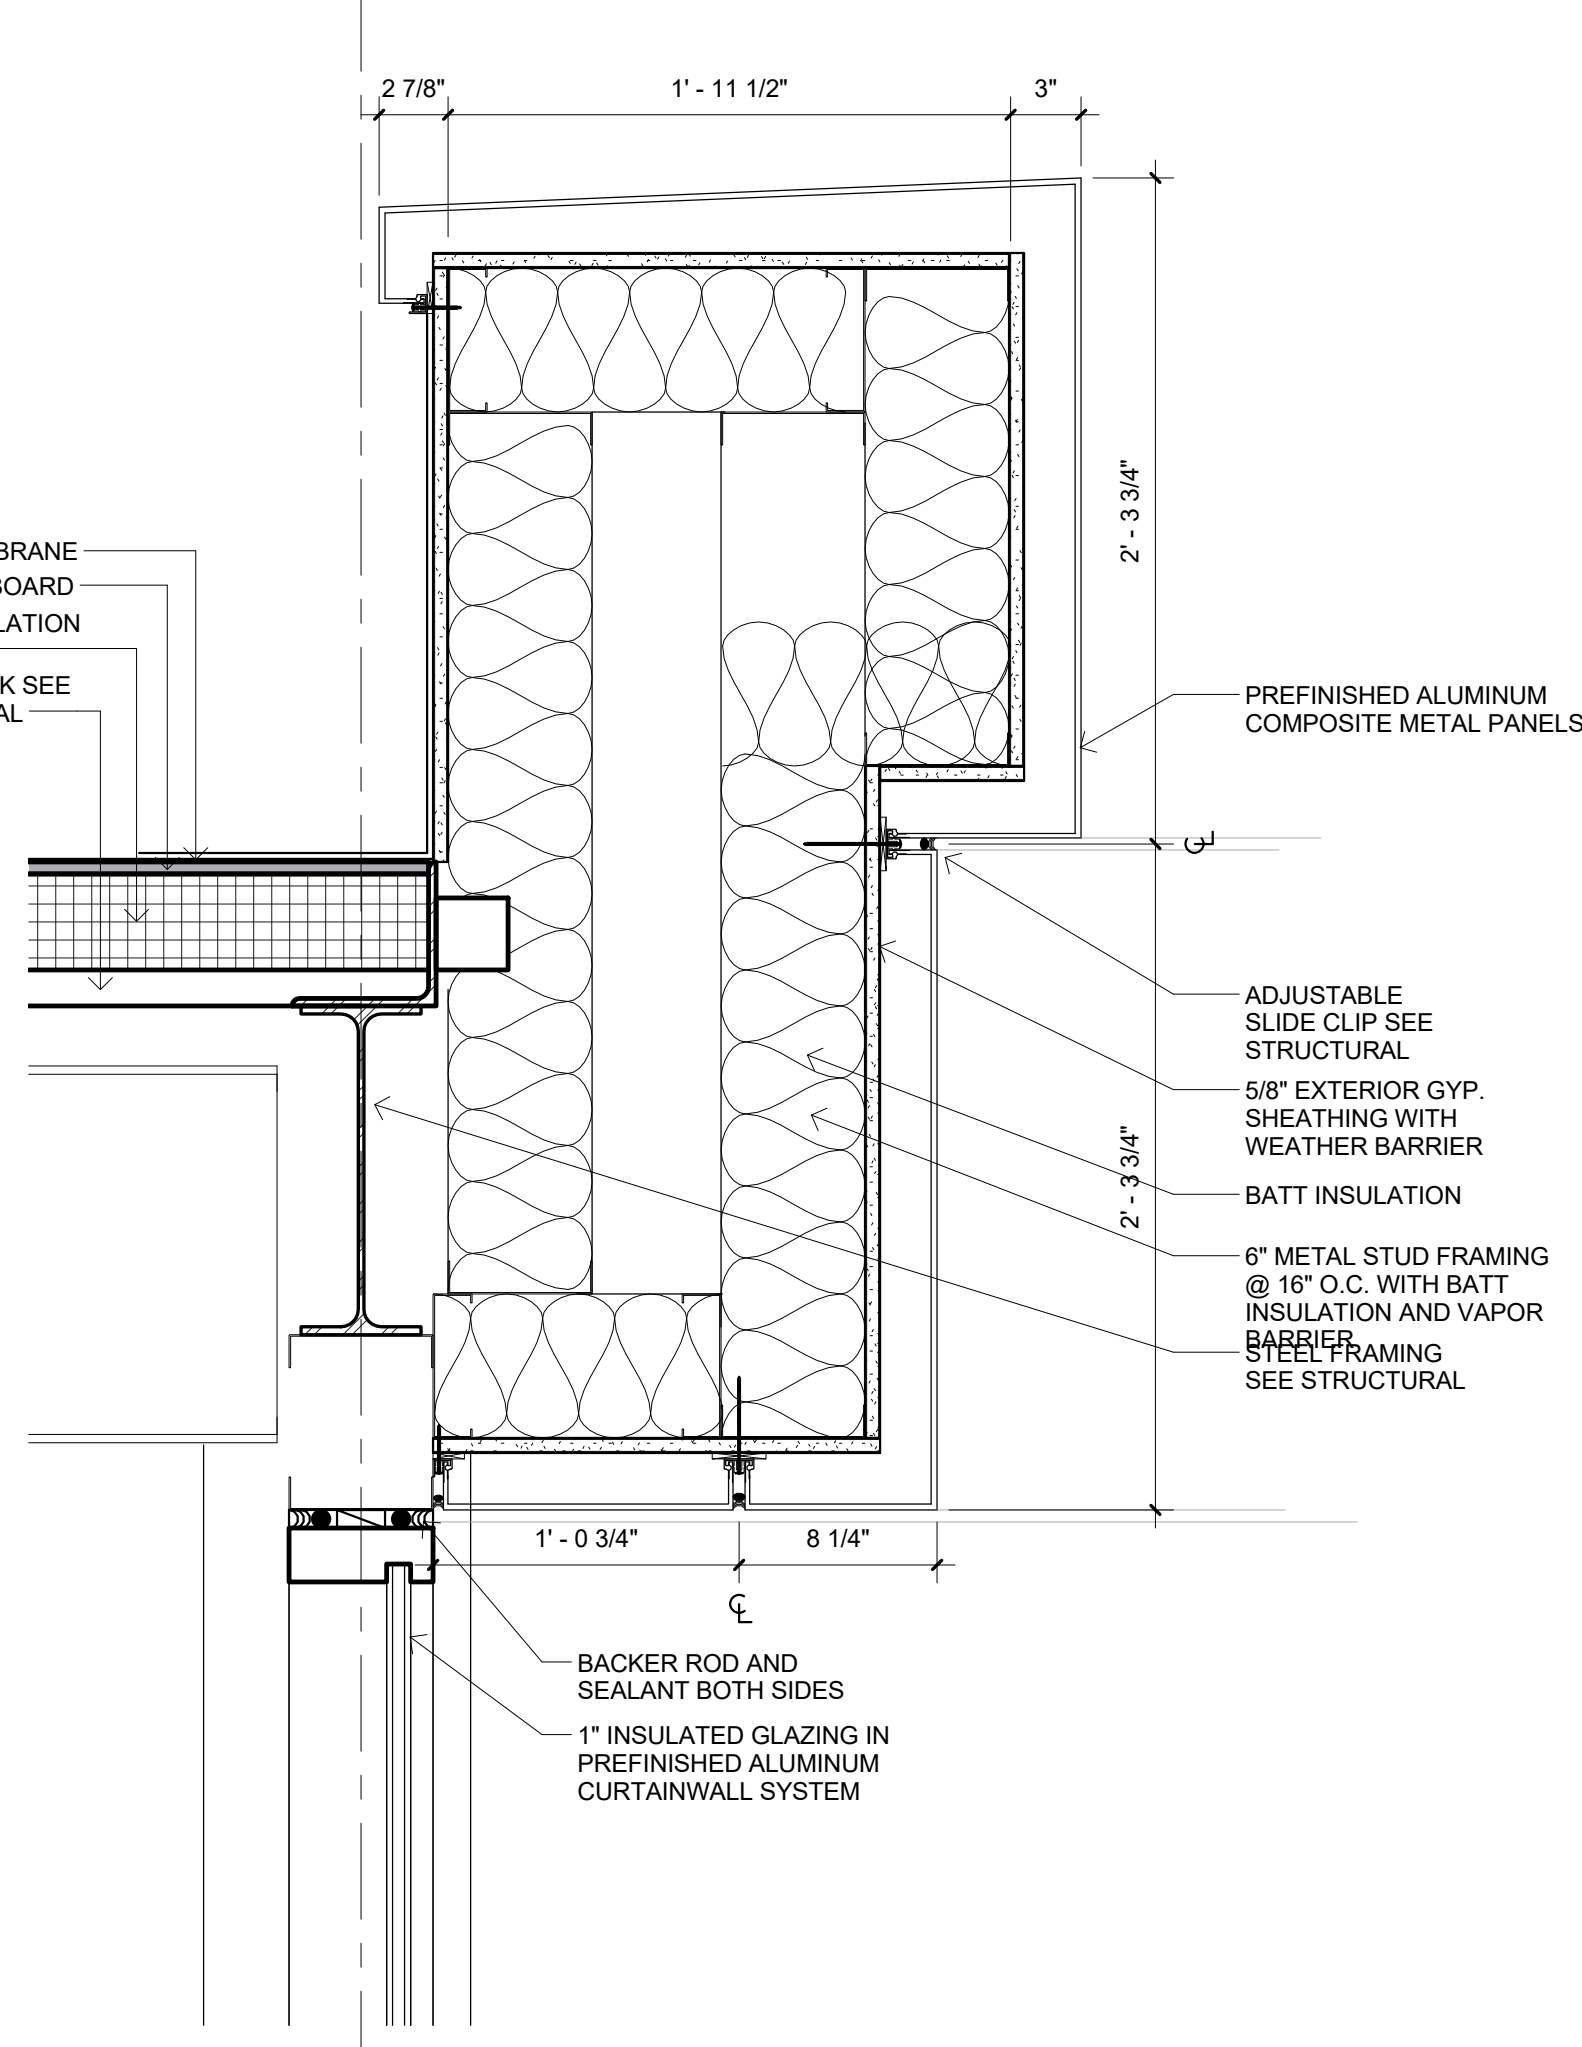


6 SECTION DETAIL
1 1/2" = 1'-0"

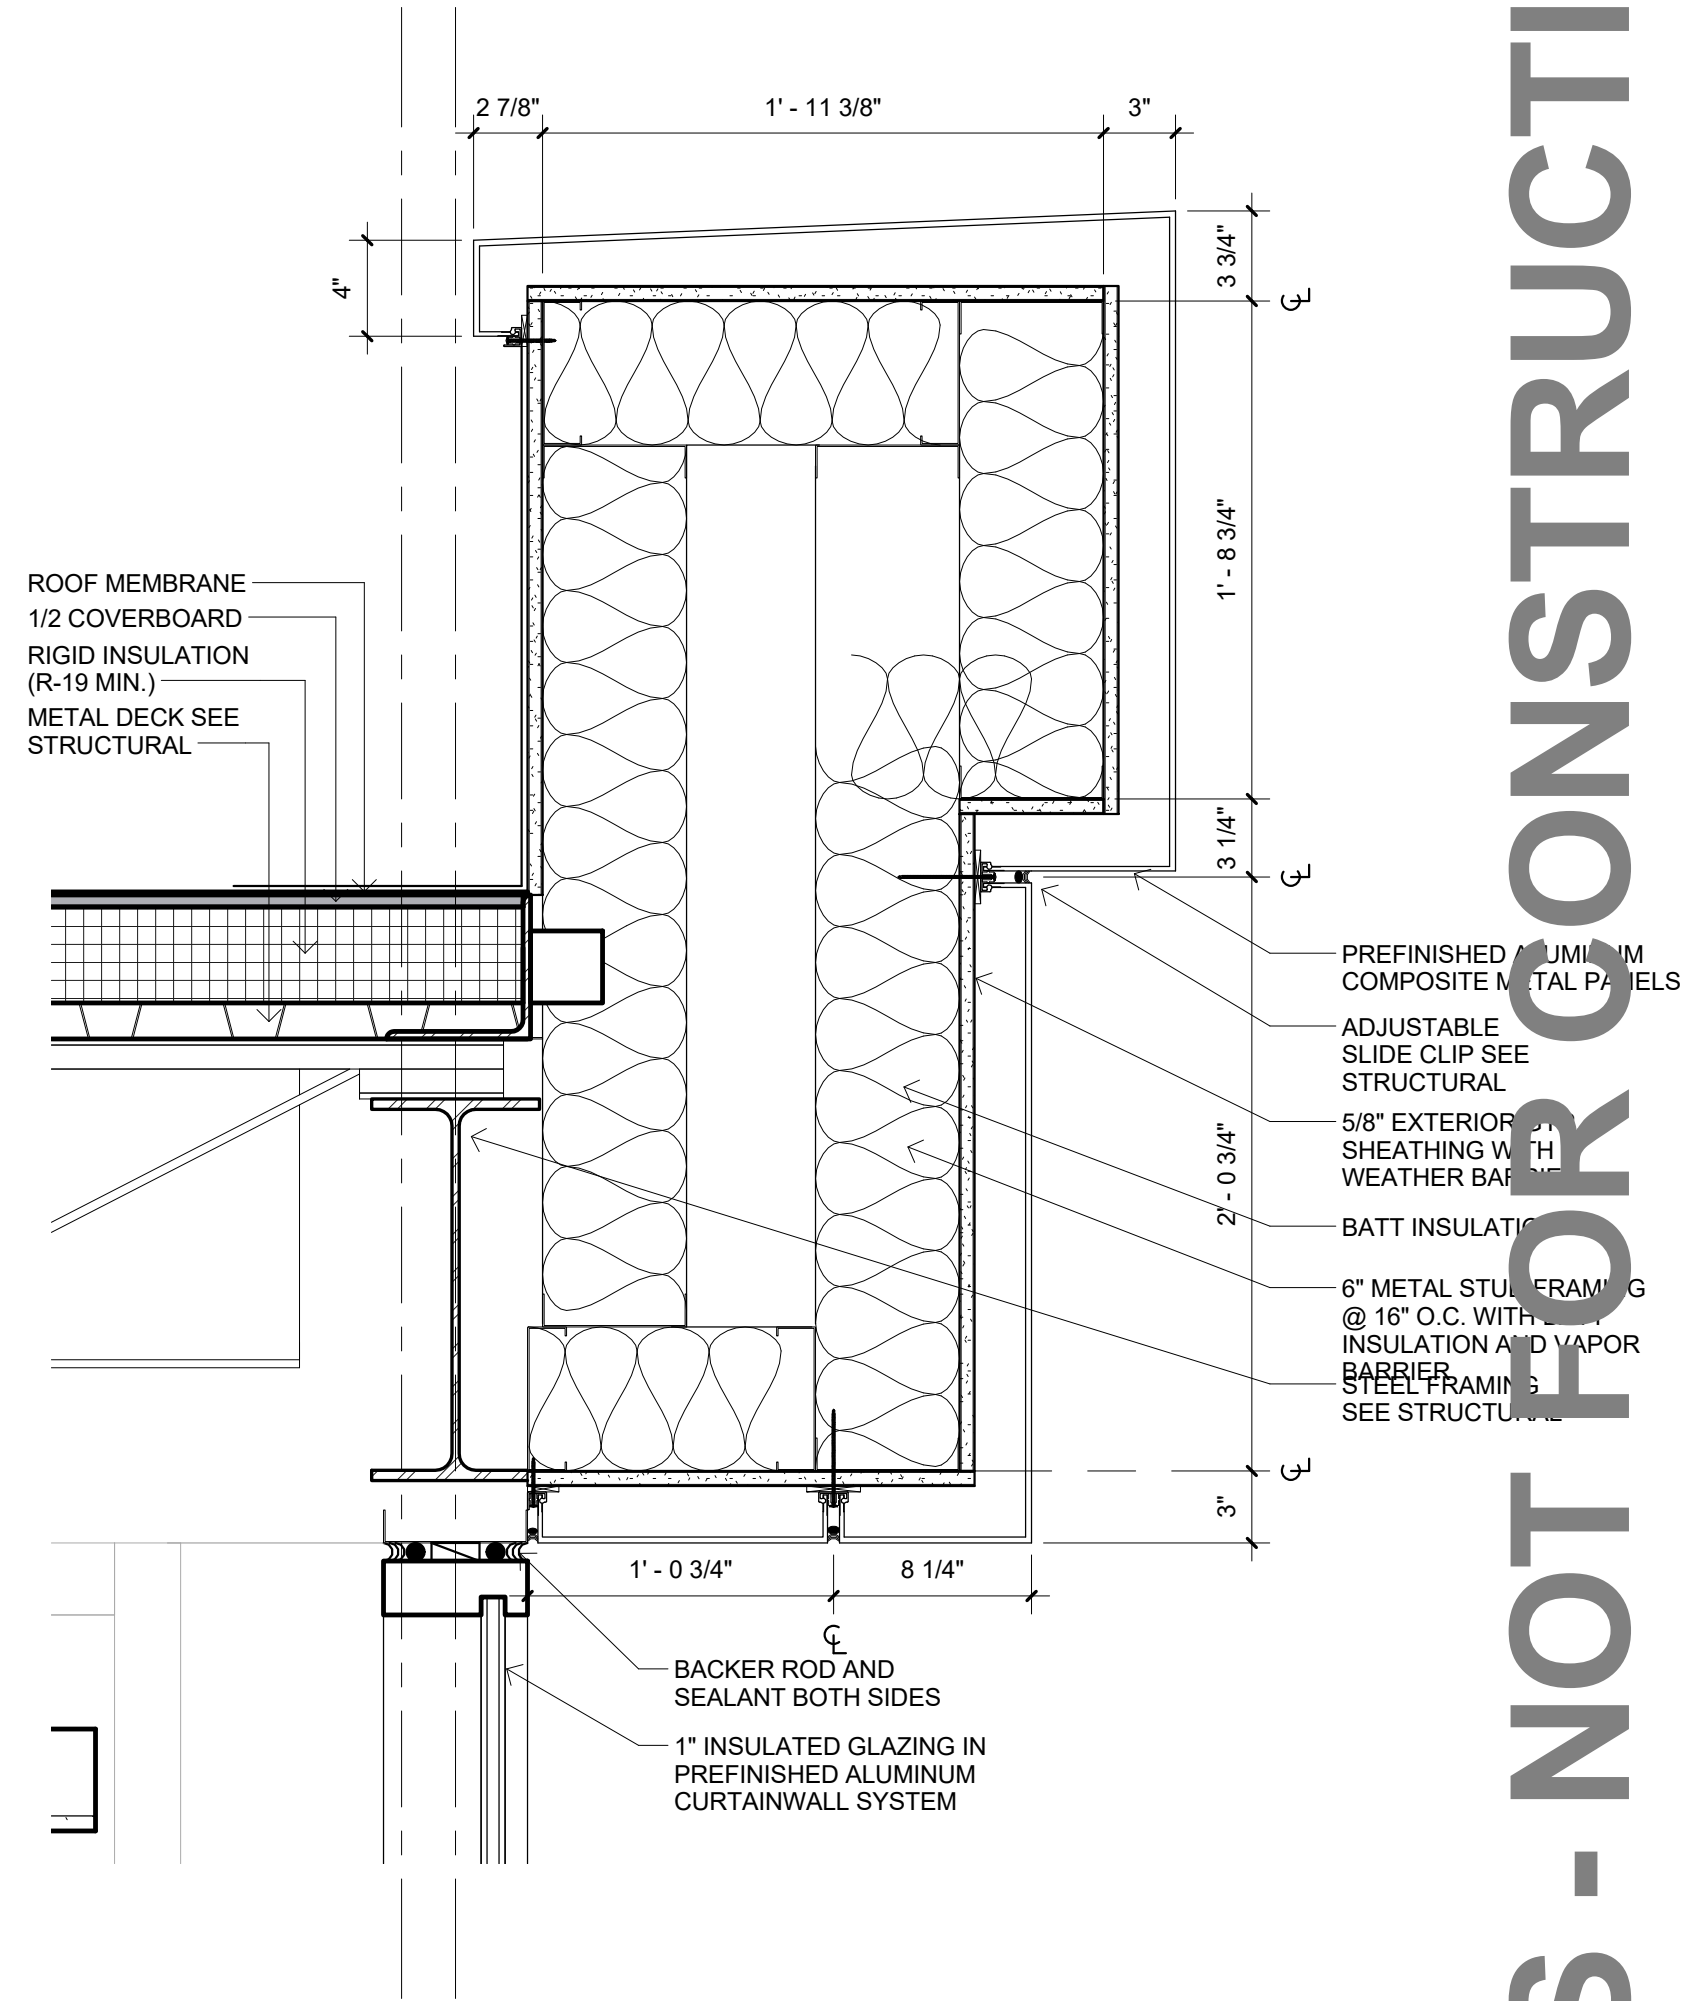


5 SECTION DETAIL
1 1/2" = 1'-0"

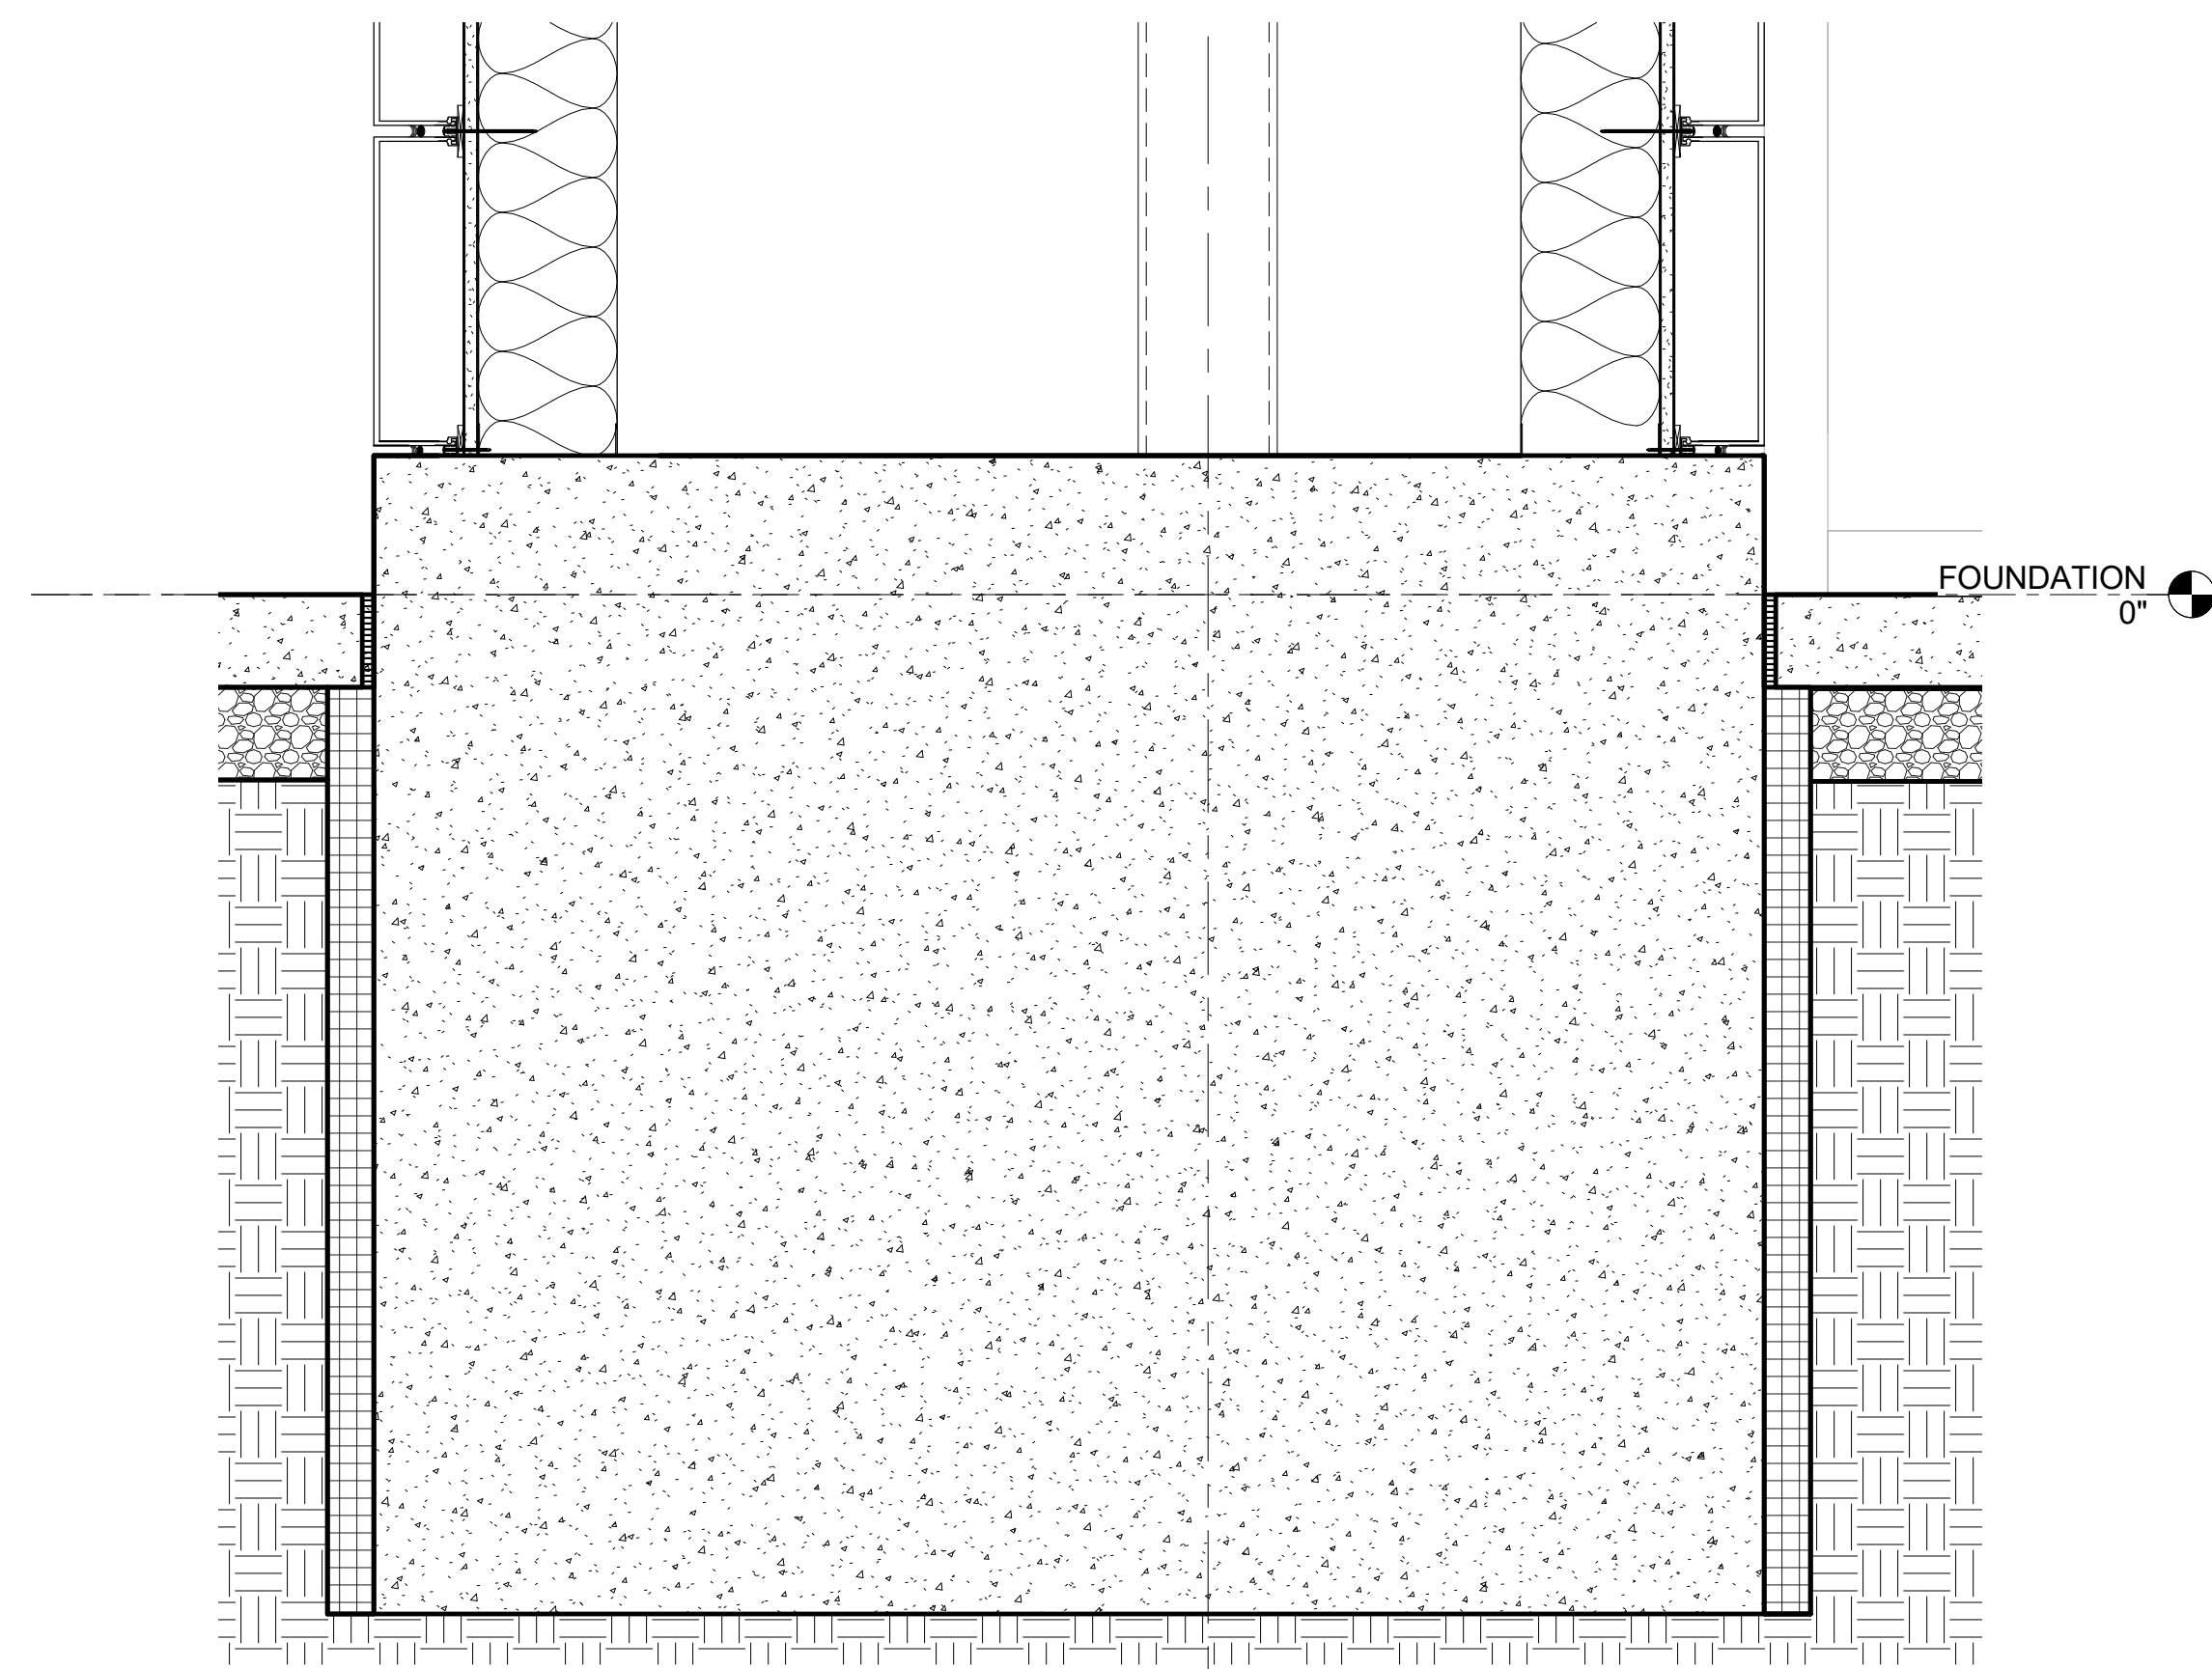


4 SECTION DETAIL
1 1/2" = 1'-0"

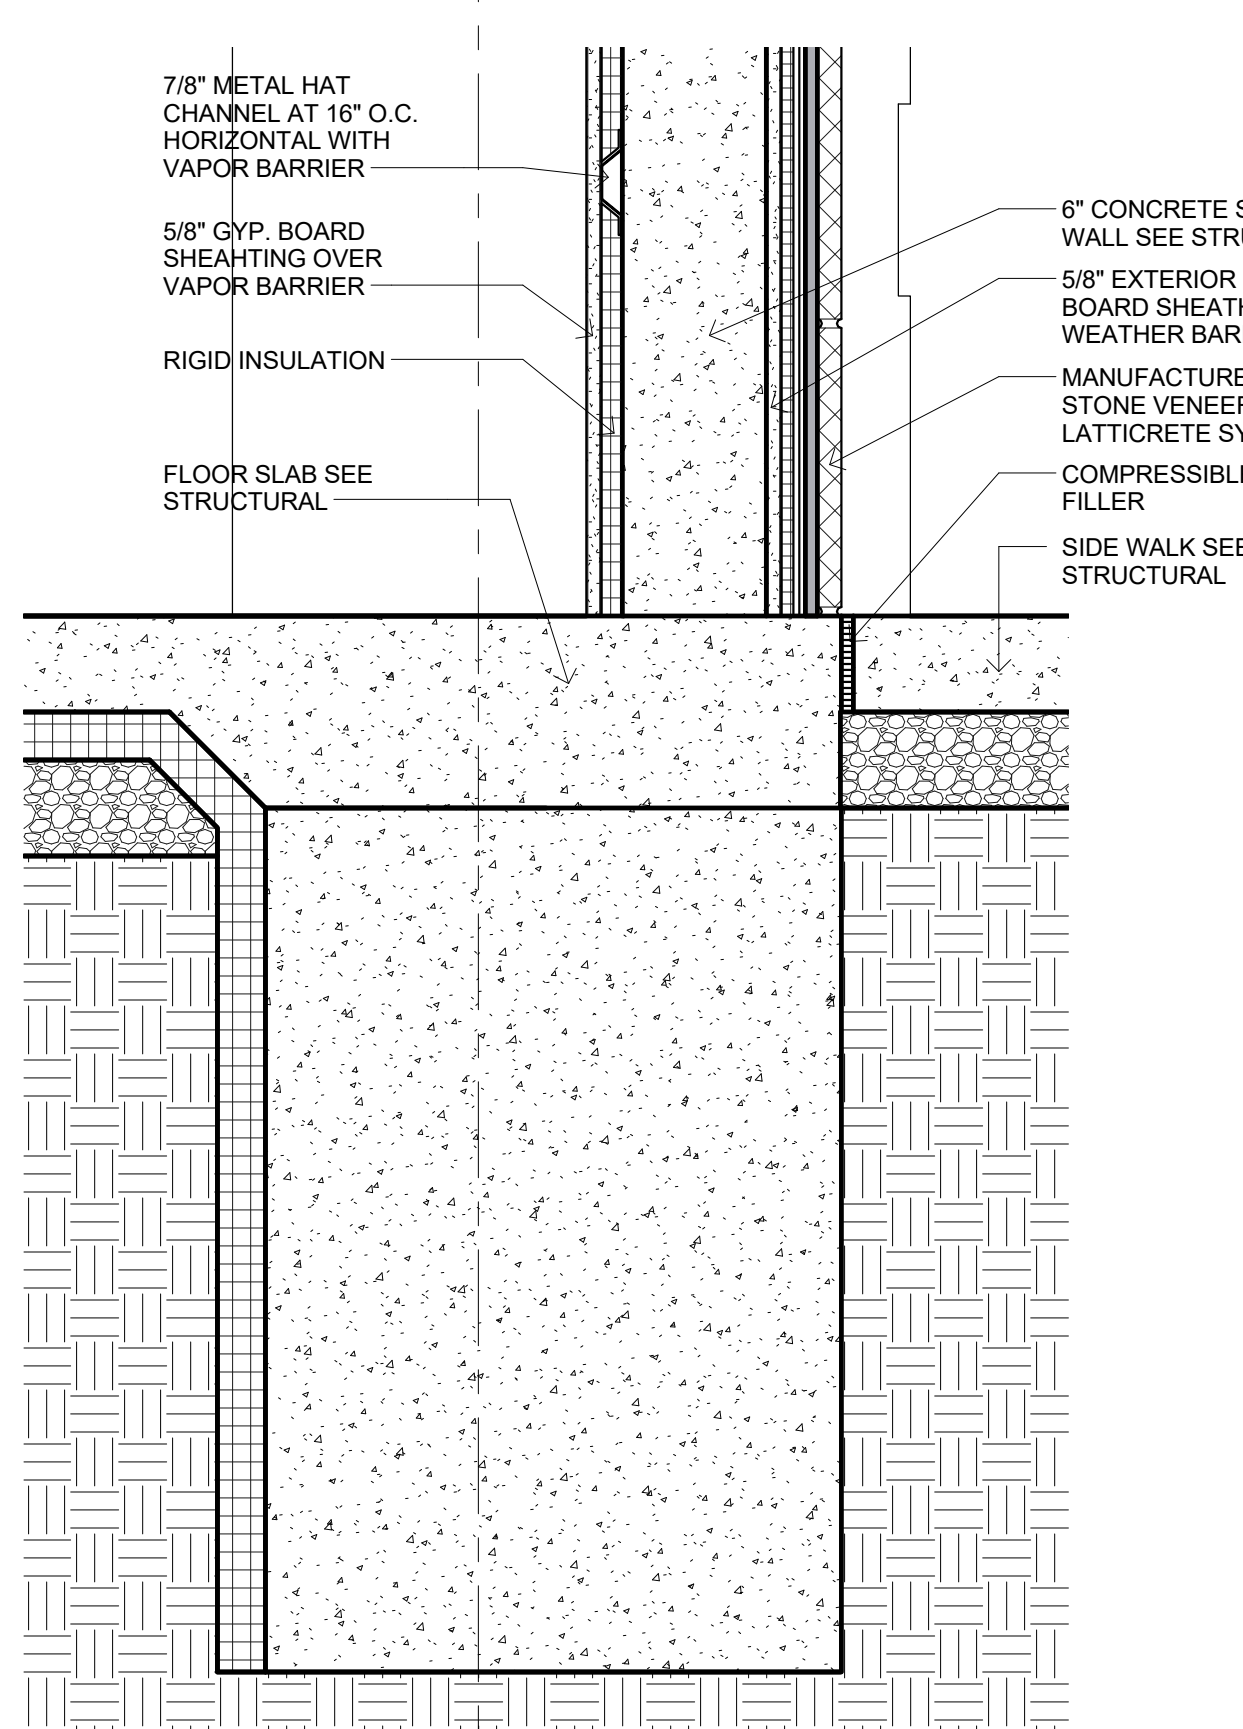


3 SECTION DETAIL
1 1/2" = 1'-0"

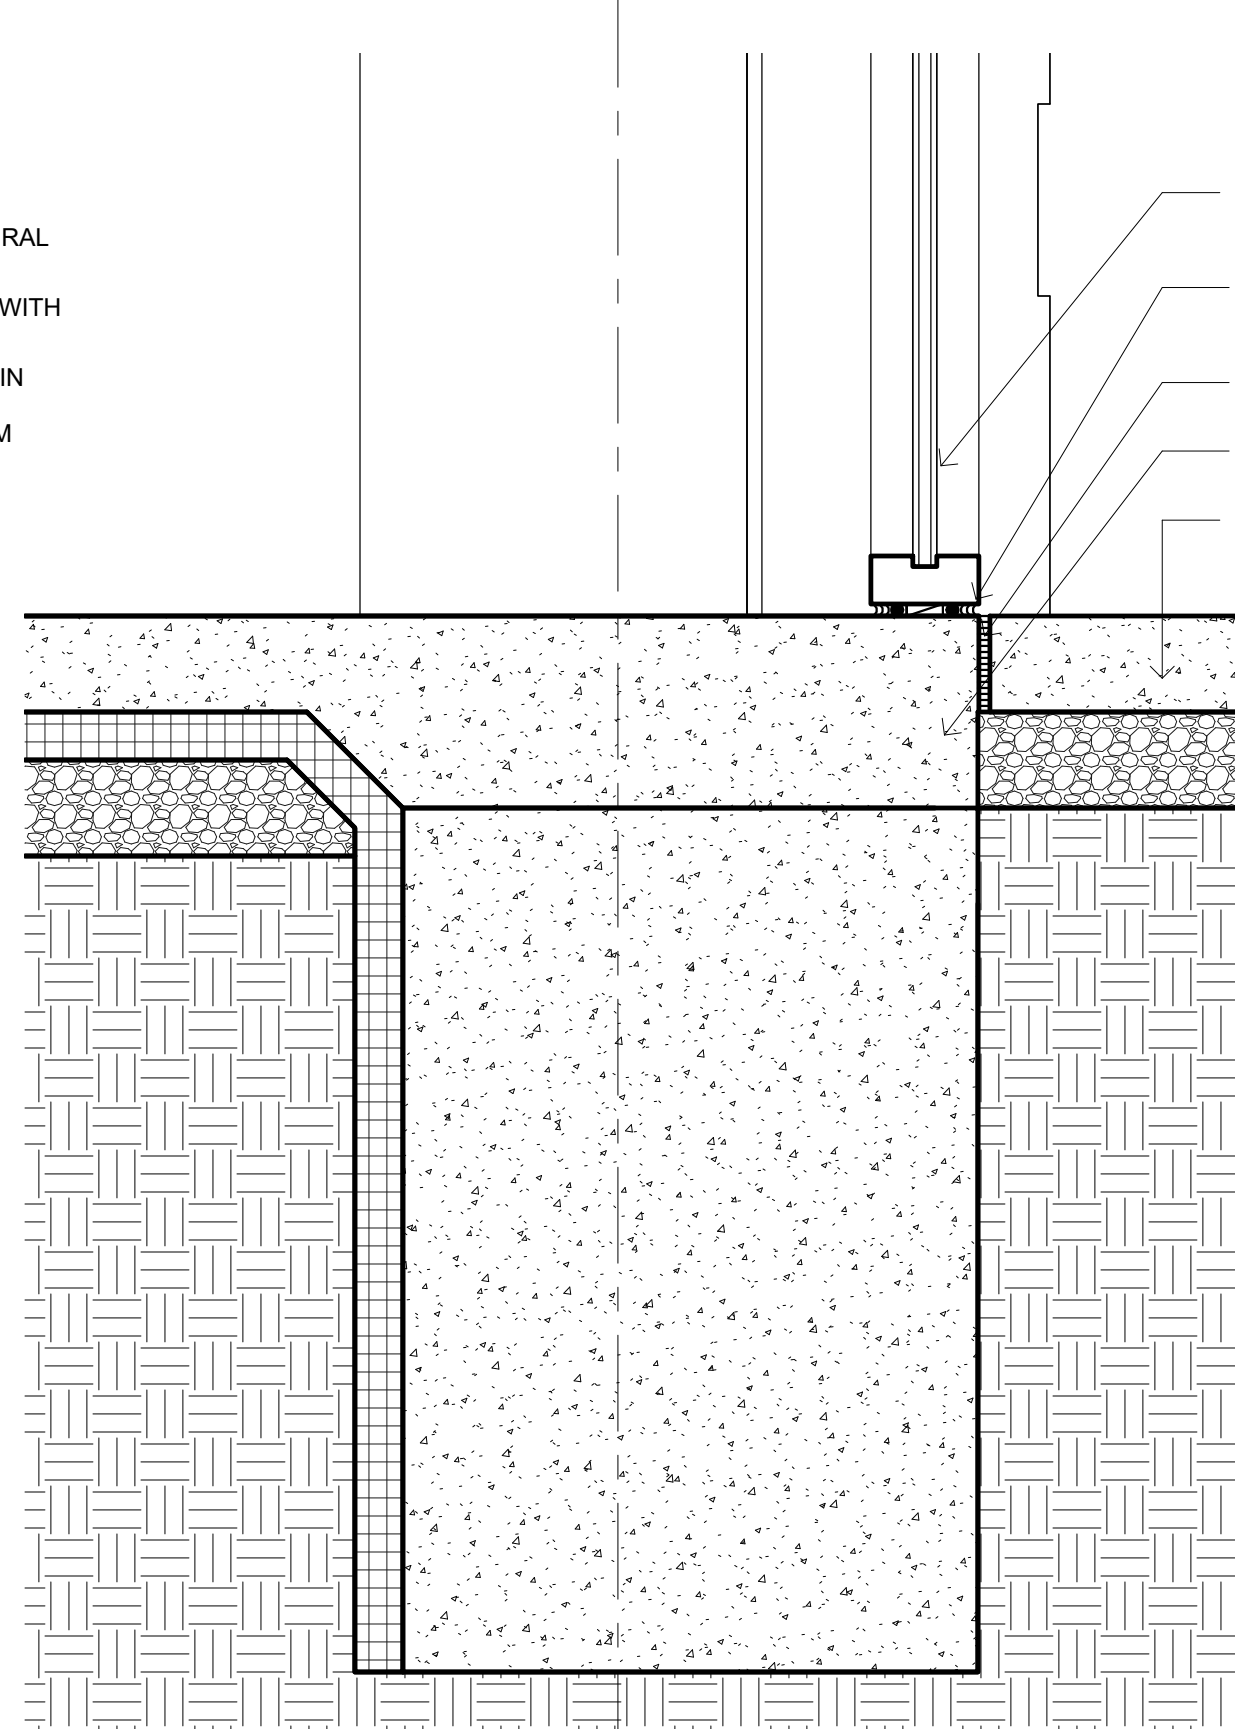

2 SECTION DETAIL
1 1/2" = 1'-0"

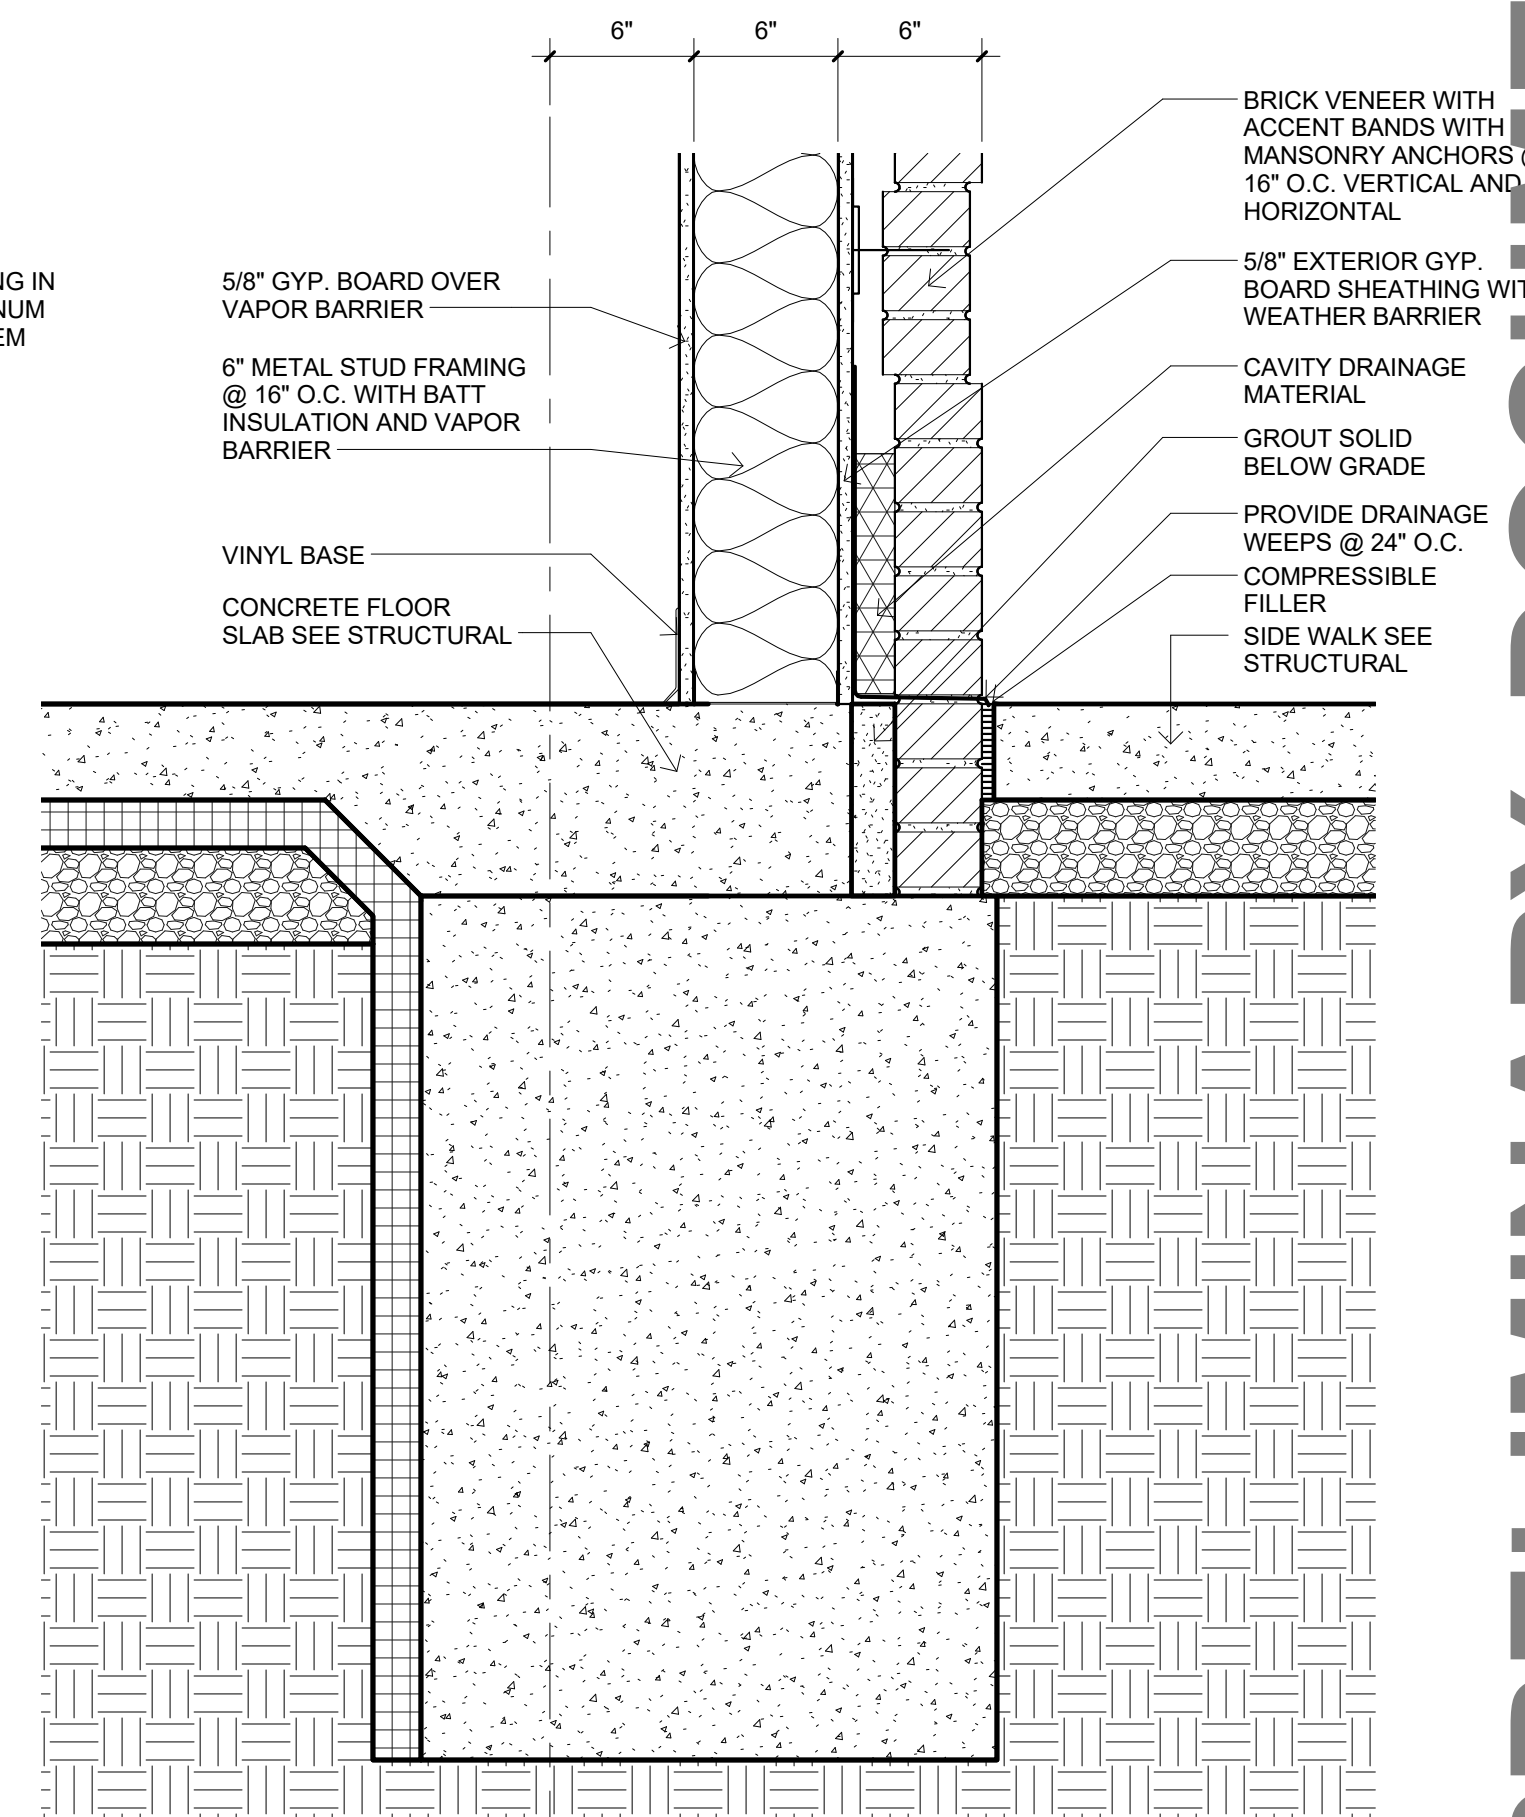

1 SECTION DETAIL
1 1/2" = 1'-0"

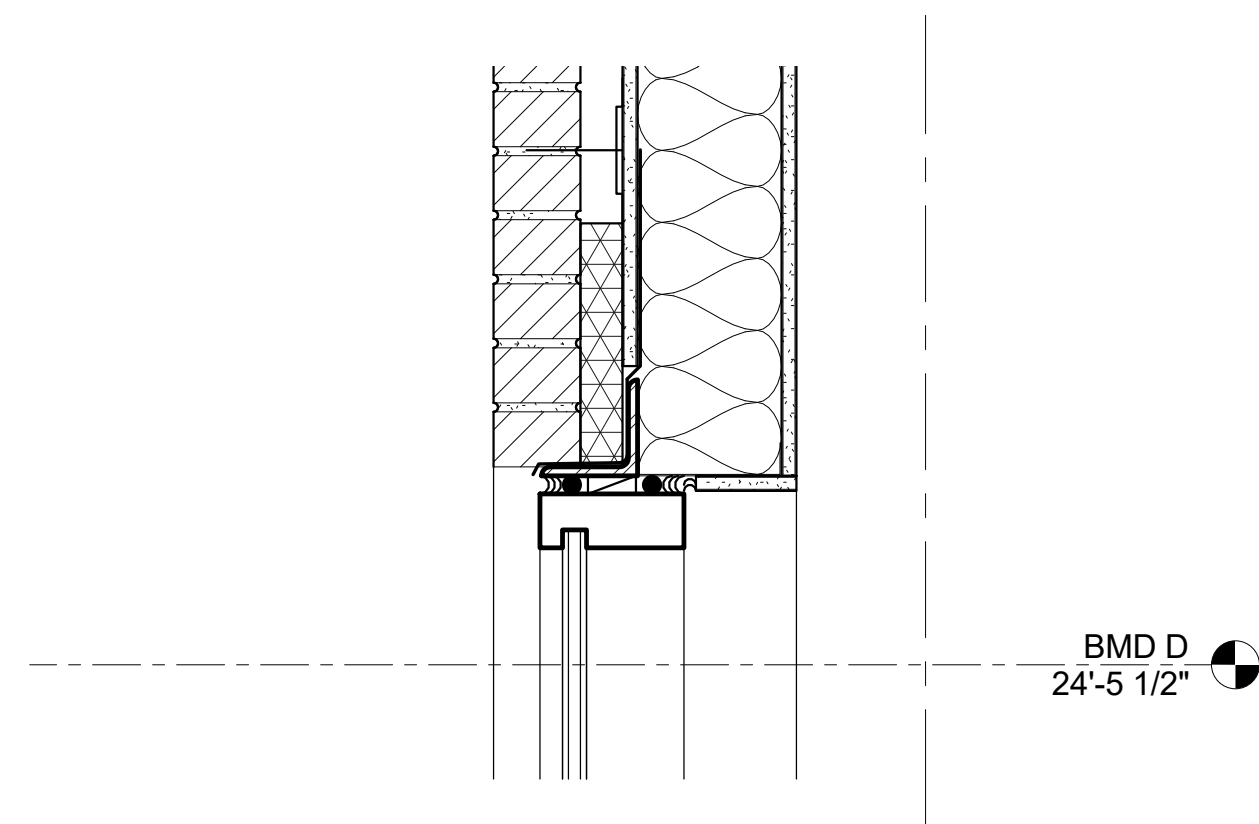

9 SECTION DETAIL
1 1/2" = 1'-0"

PRELIMINARY DOCUMENTS - NOT FOR CONSTRUCTION - 03.30.2018

PRELIMINARY,
NOT FOR
CONSTRUCTION,
RECORDING
PURPOSES, OR
IMPLEMENTATION



17107 Chesterfield Airport Rd.
Suite 110
Chesterfield, MO 63005
T: 314.991.9993
ACI/Boland, Inc.
St. Louis | Kansas City
Licensee's Certificate of Authority # 000958
Expires 12-31-2019

CIVIL CONSULTANT
Shafer, Kline & Warren, Inc.
11250 Corporate Avenue
Lenexa, Kansas 66219
913.888.7800
Licensee's Certificate of Authority Number:
#000143


STRUCTURAL CONSULTANT
KPFF Consulting Engineers
1610 Des Peres Road, Suite 100
St. Louis, Missouri 63131
314.835.0524
Licensee's Certificate of Authority Number:
#2001010829

MEP CONSULTANT
G&W Engineering Corporation
138 Weldon Parkway
Maryland Heights, Missouri 63043
314.737.4200
Licensee's Certificate of Authority Number:
#2002018767


Lee's Summit Surgical
2861 NE Independence Avenue
Lee's Summit, Missouri 64064

Date 00.00.2018
Job Number 217307
Drawn By AWRJ
Checked By RSC


Revision
Number Date Description

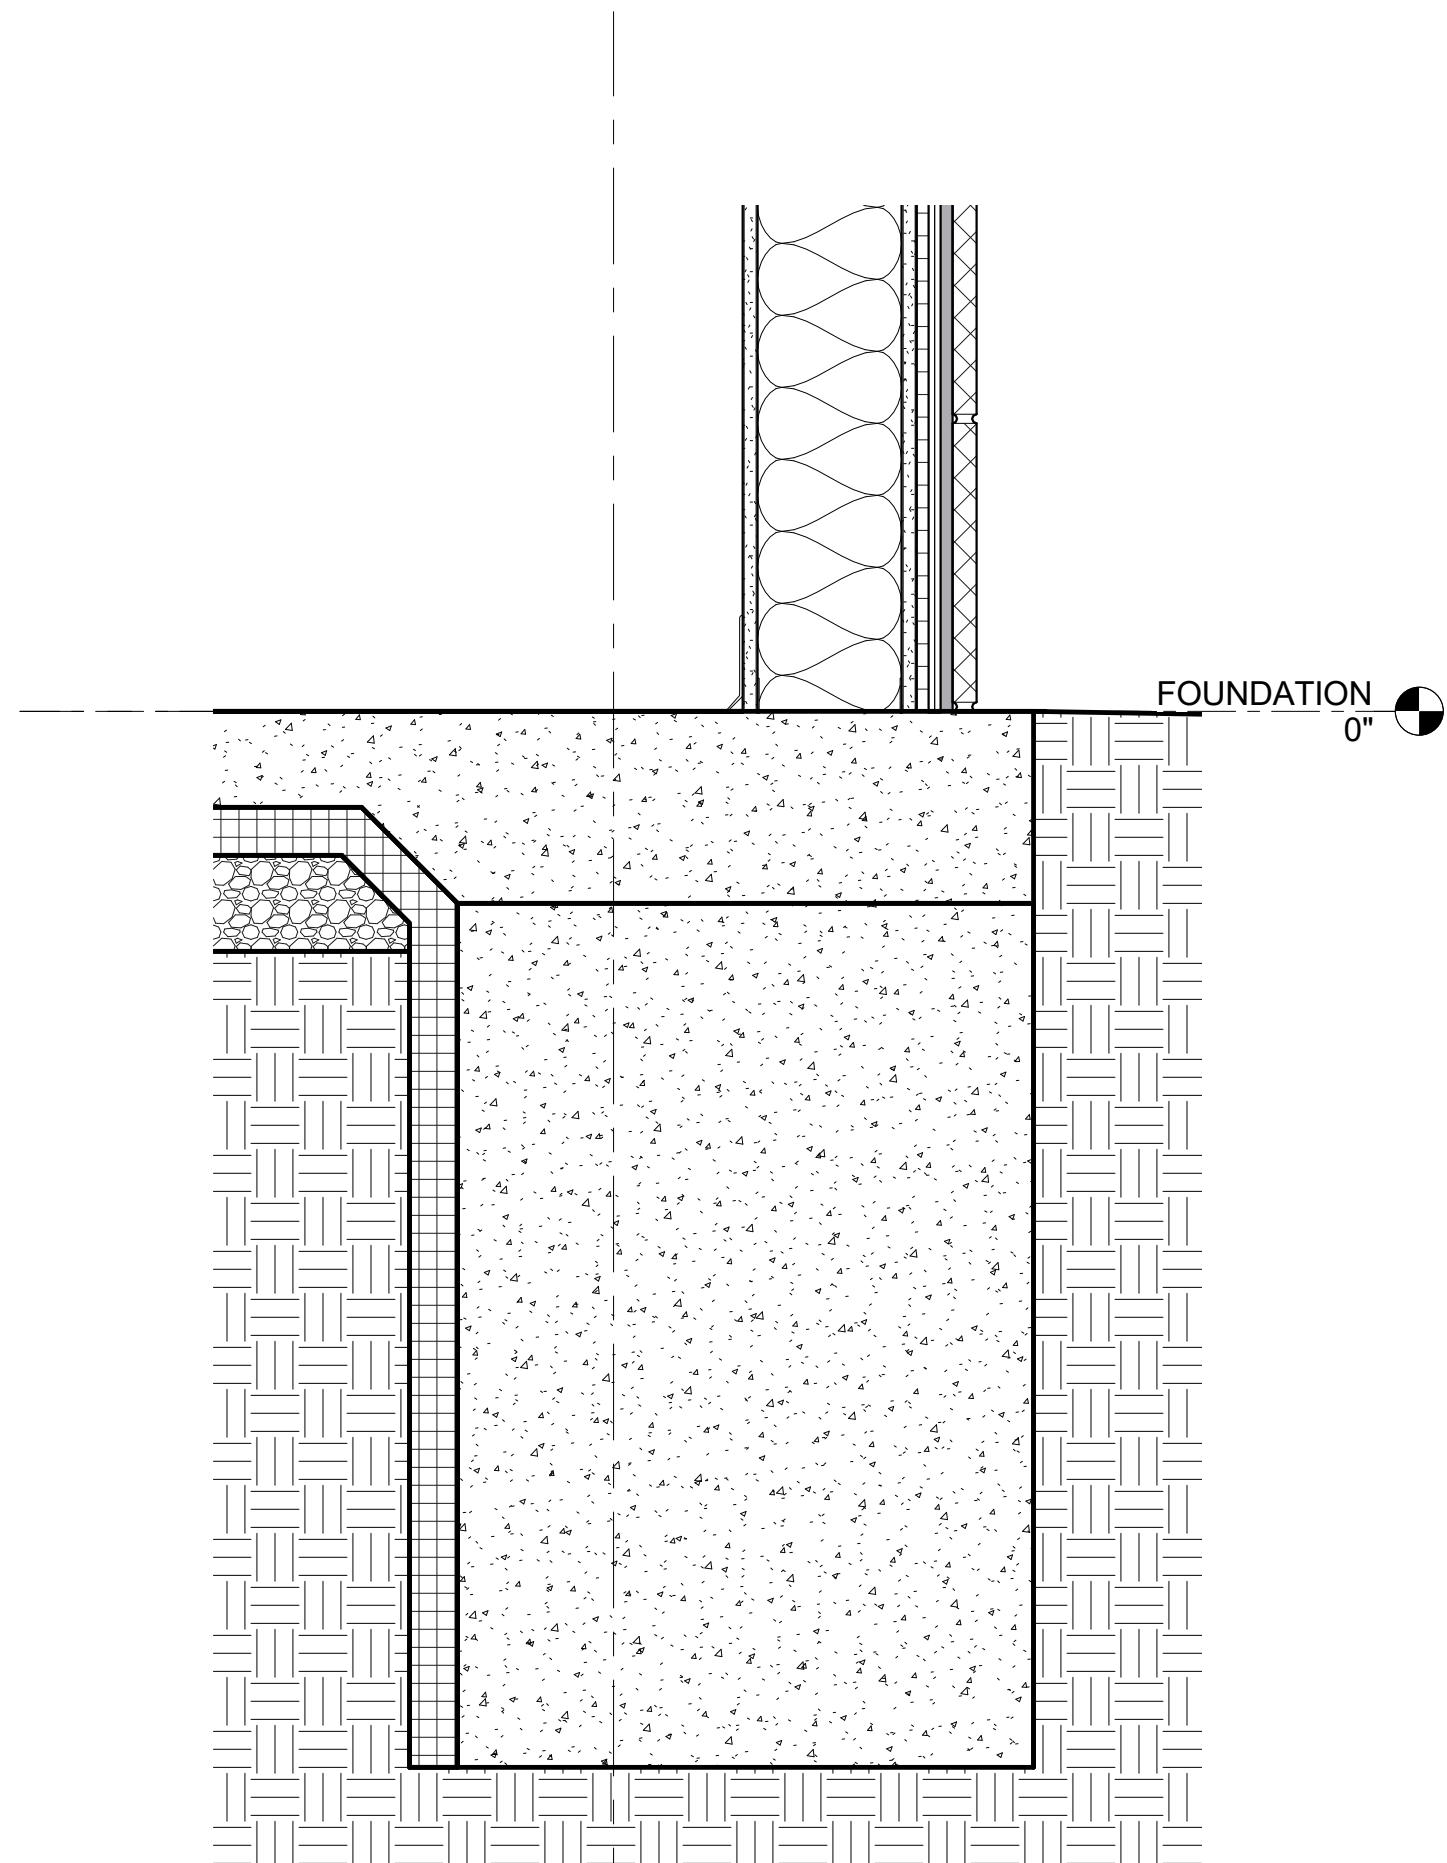


4 SECTION DETAIL
1 1/2" = 1'-0"

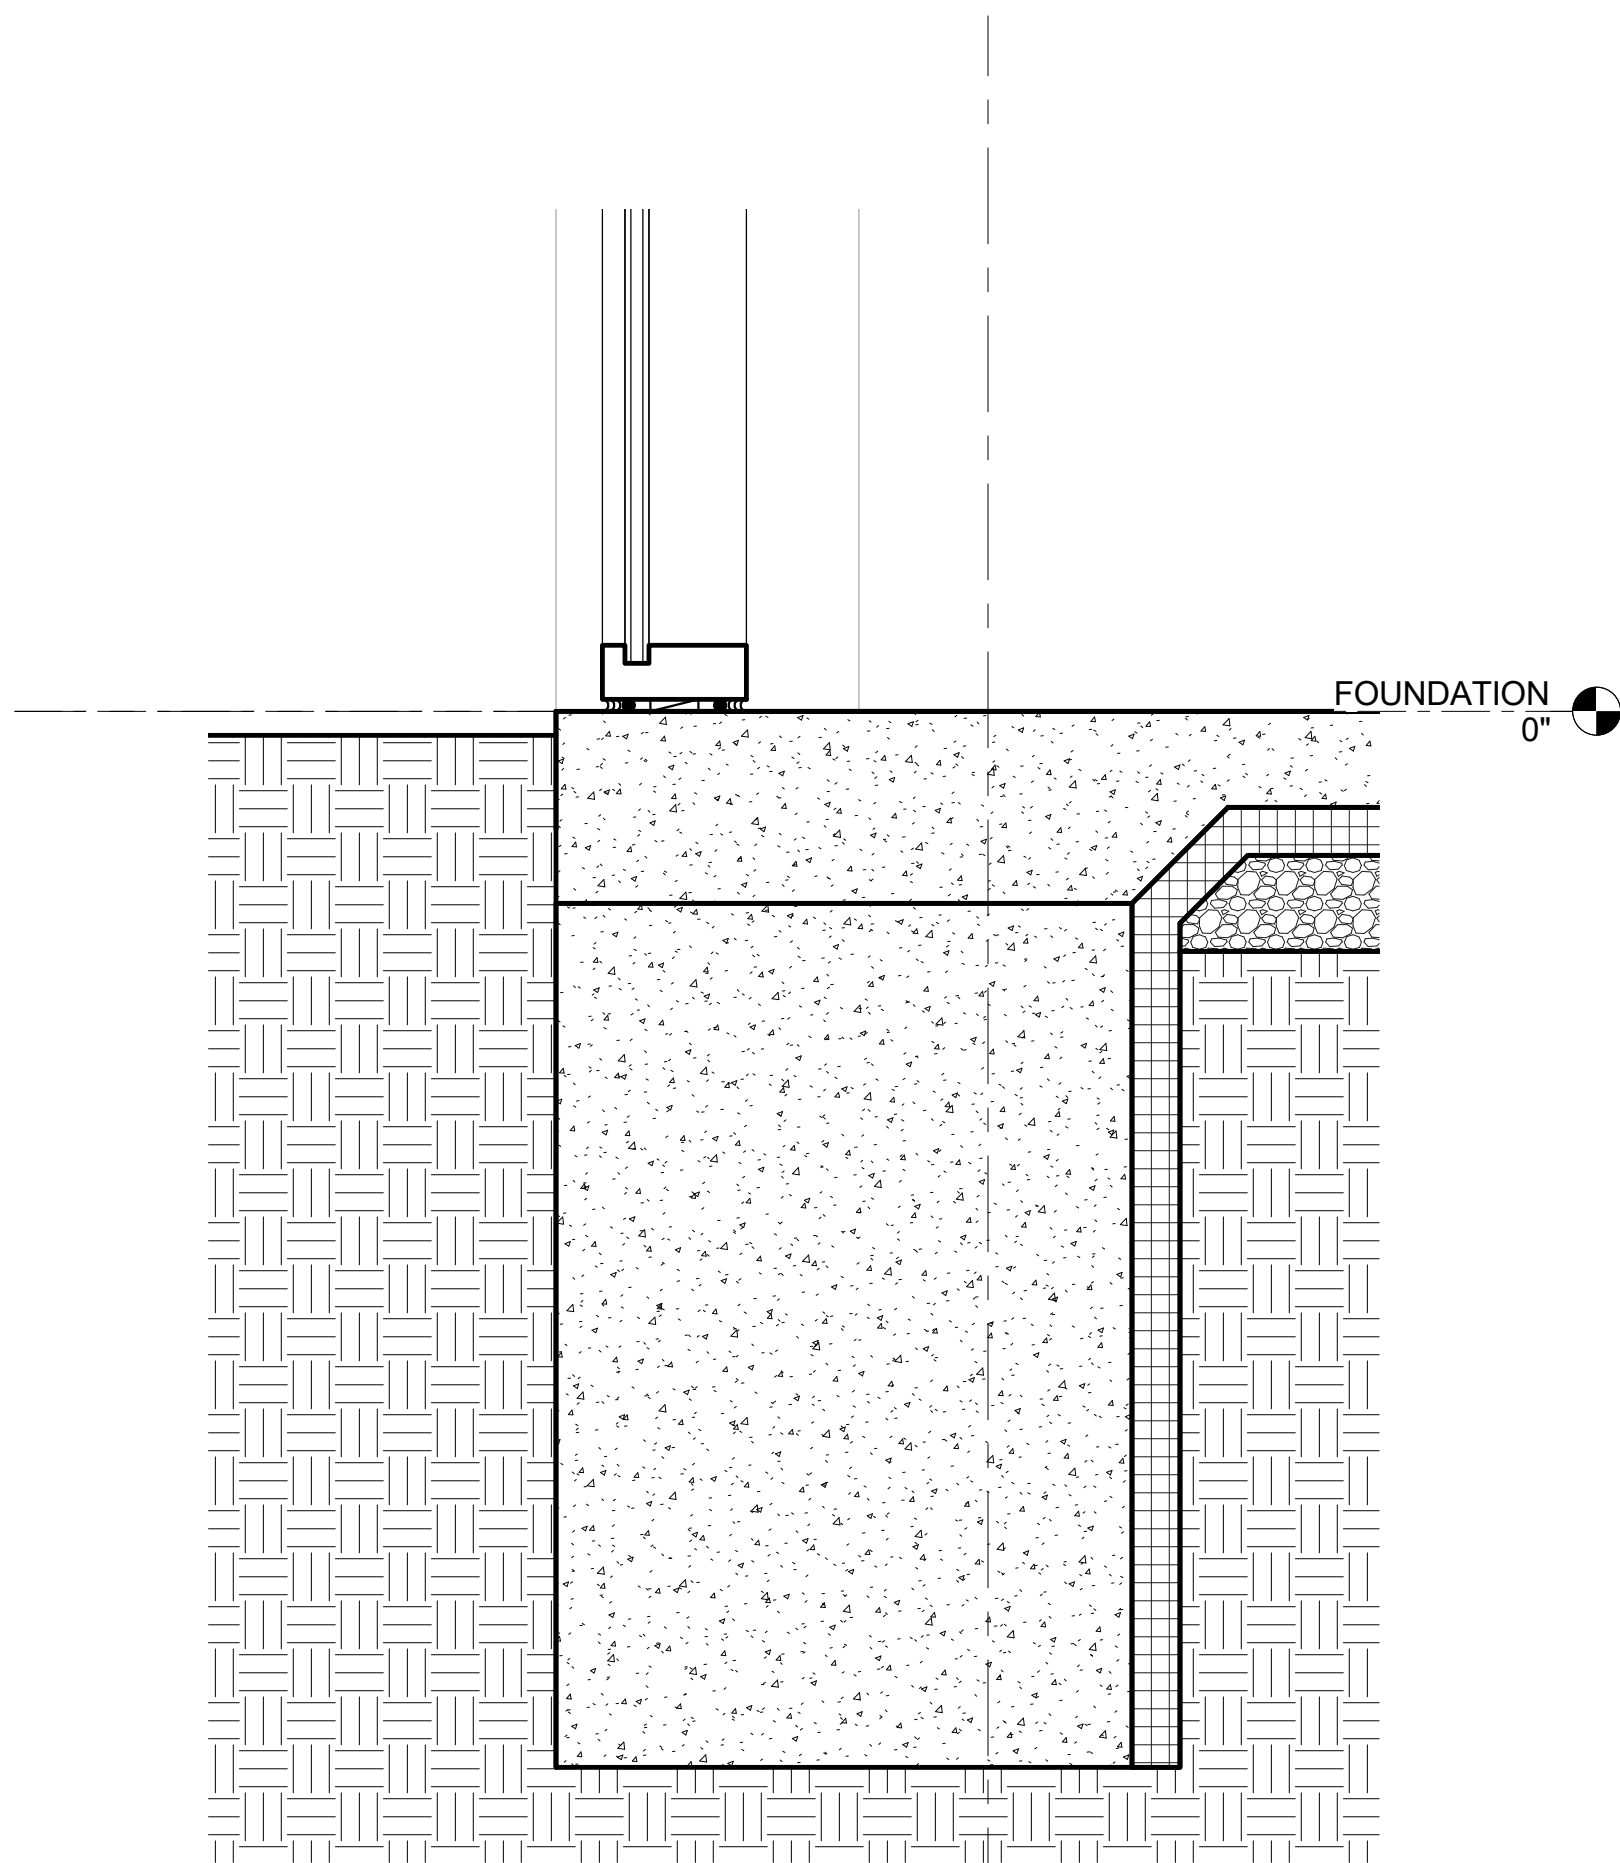

3 SECTION DETAIL
1 1/2" = 1'-0"

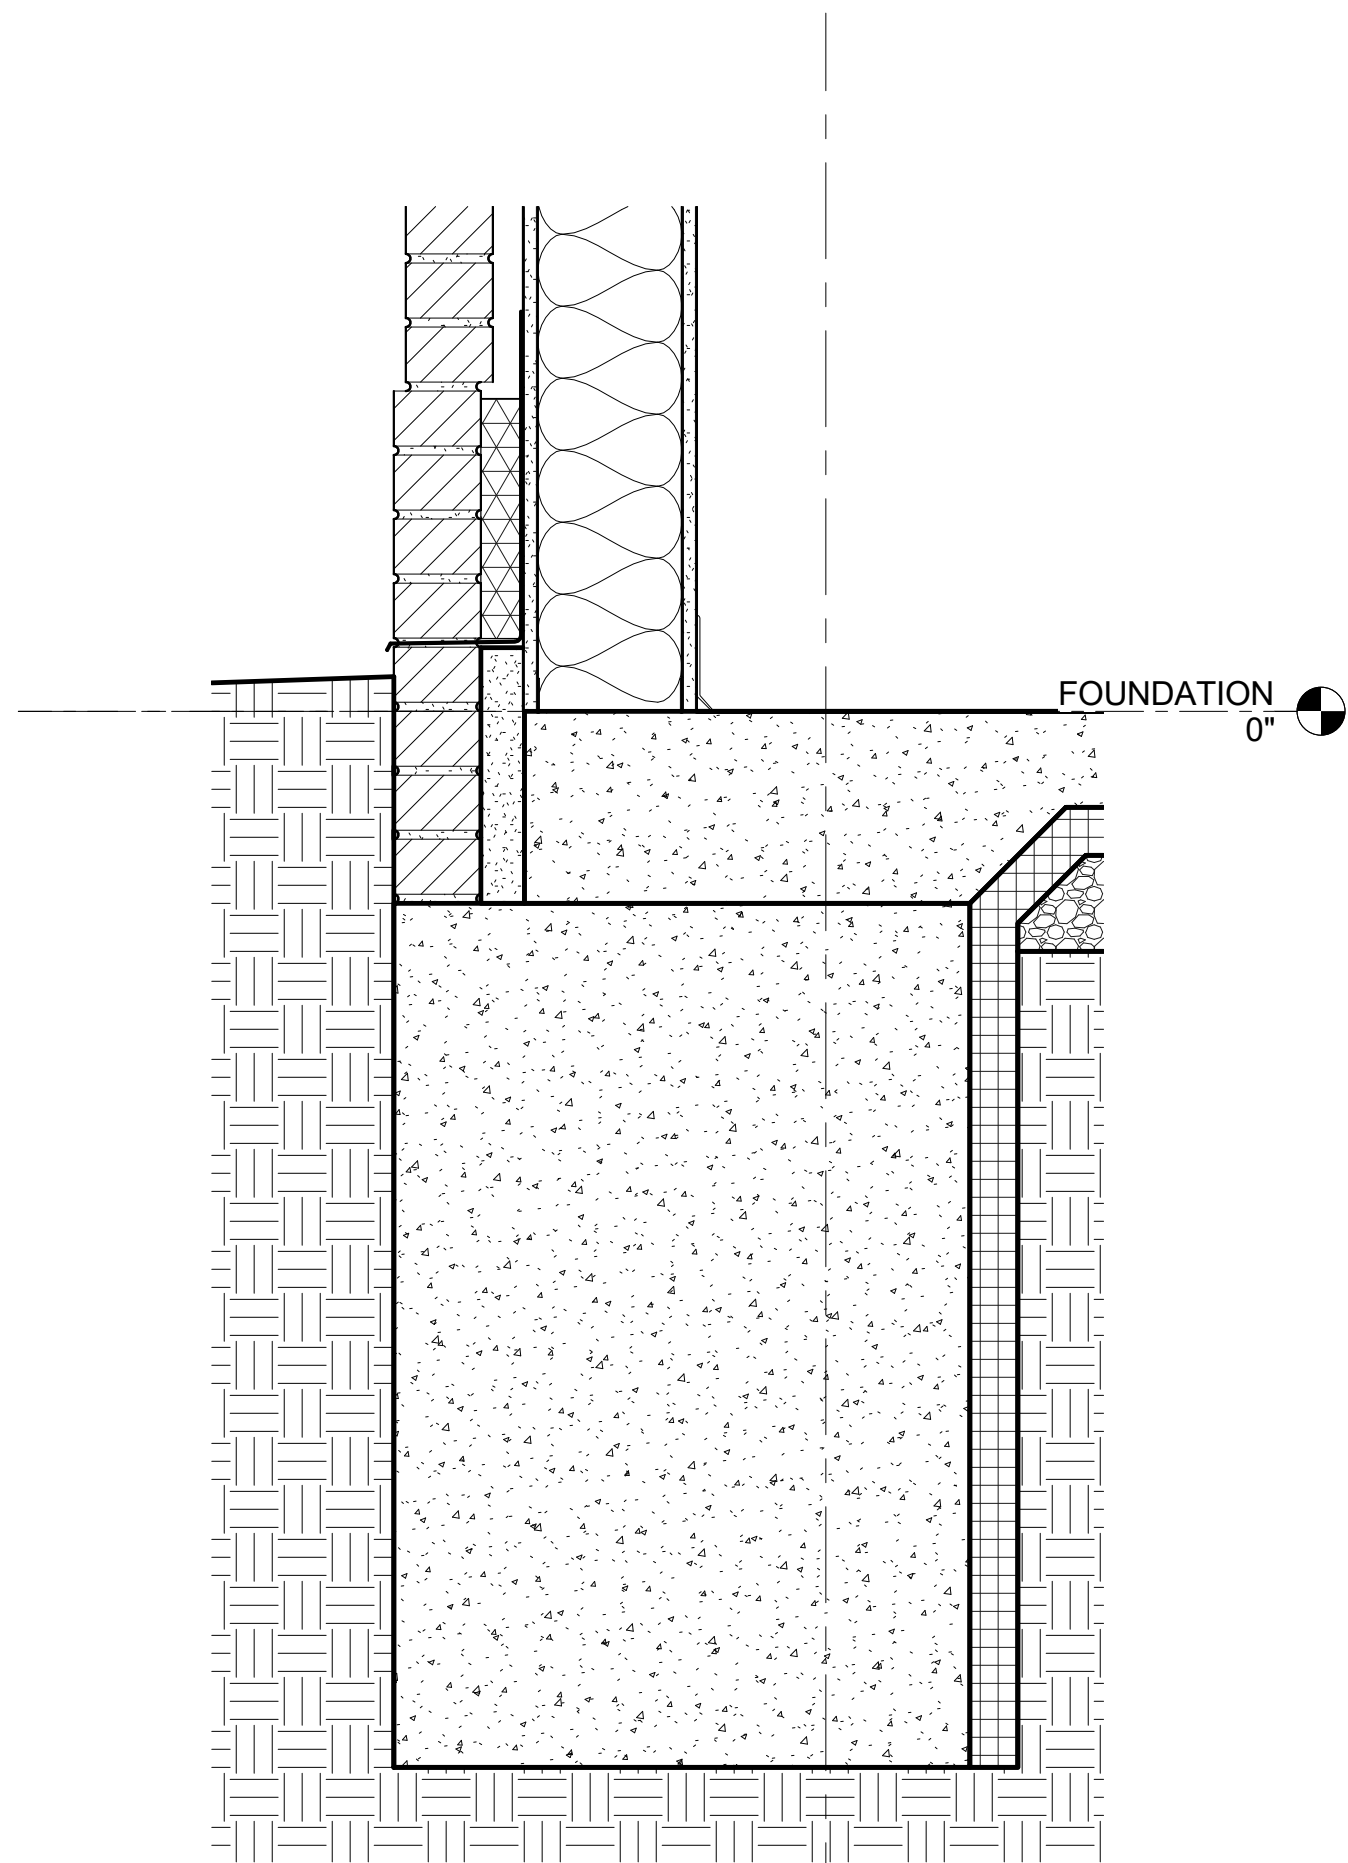


2 SECTION DETAIL
1 1/2" = 1'-0"

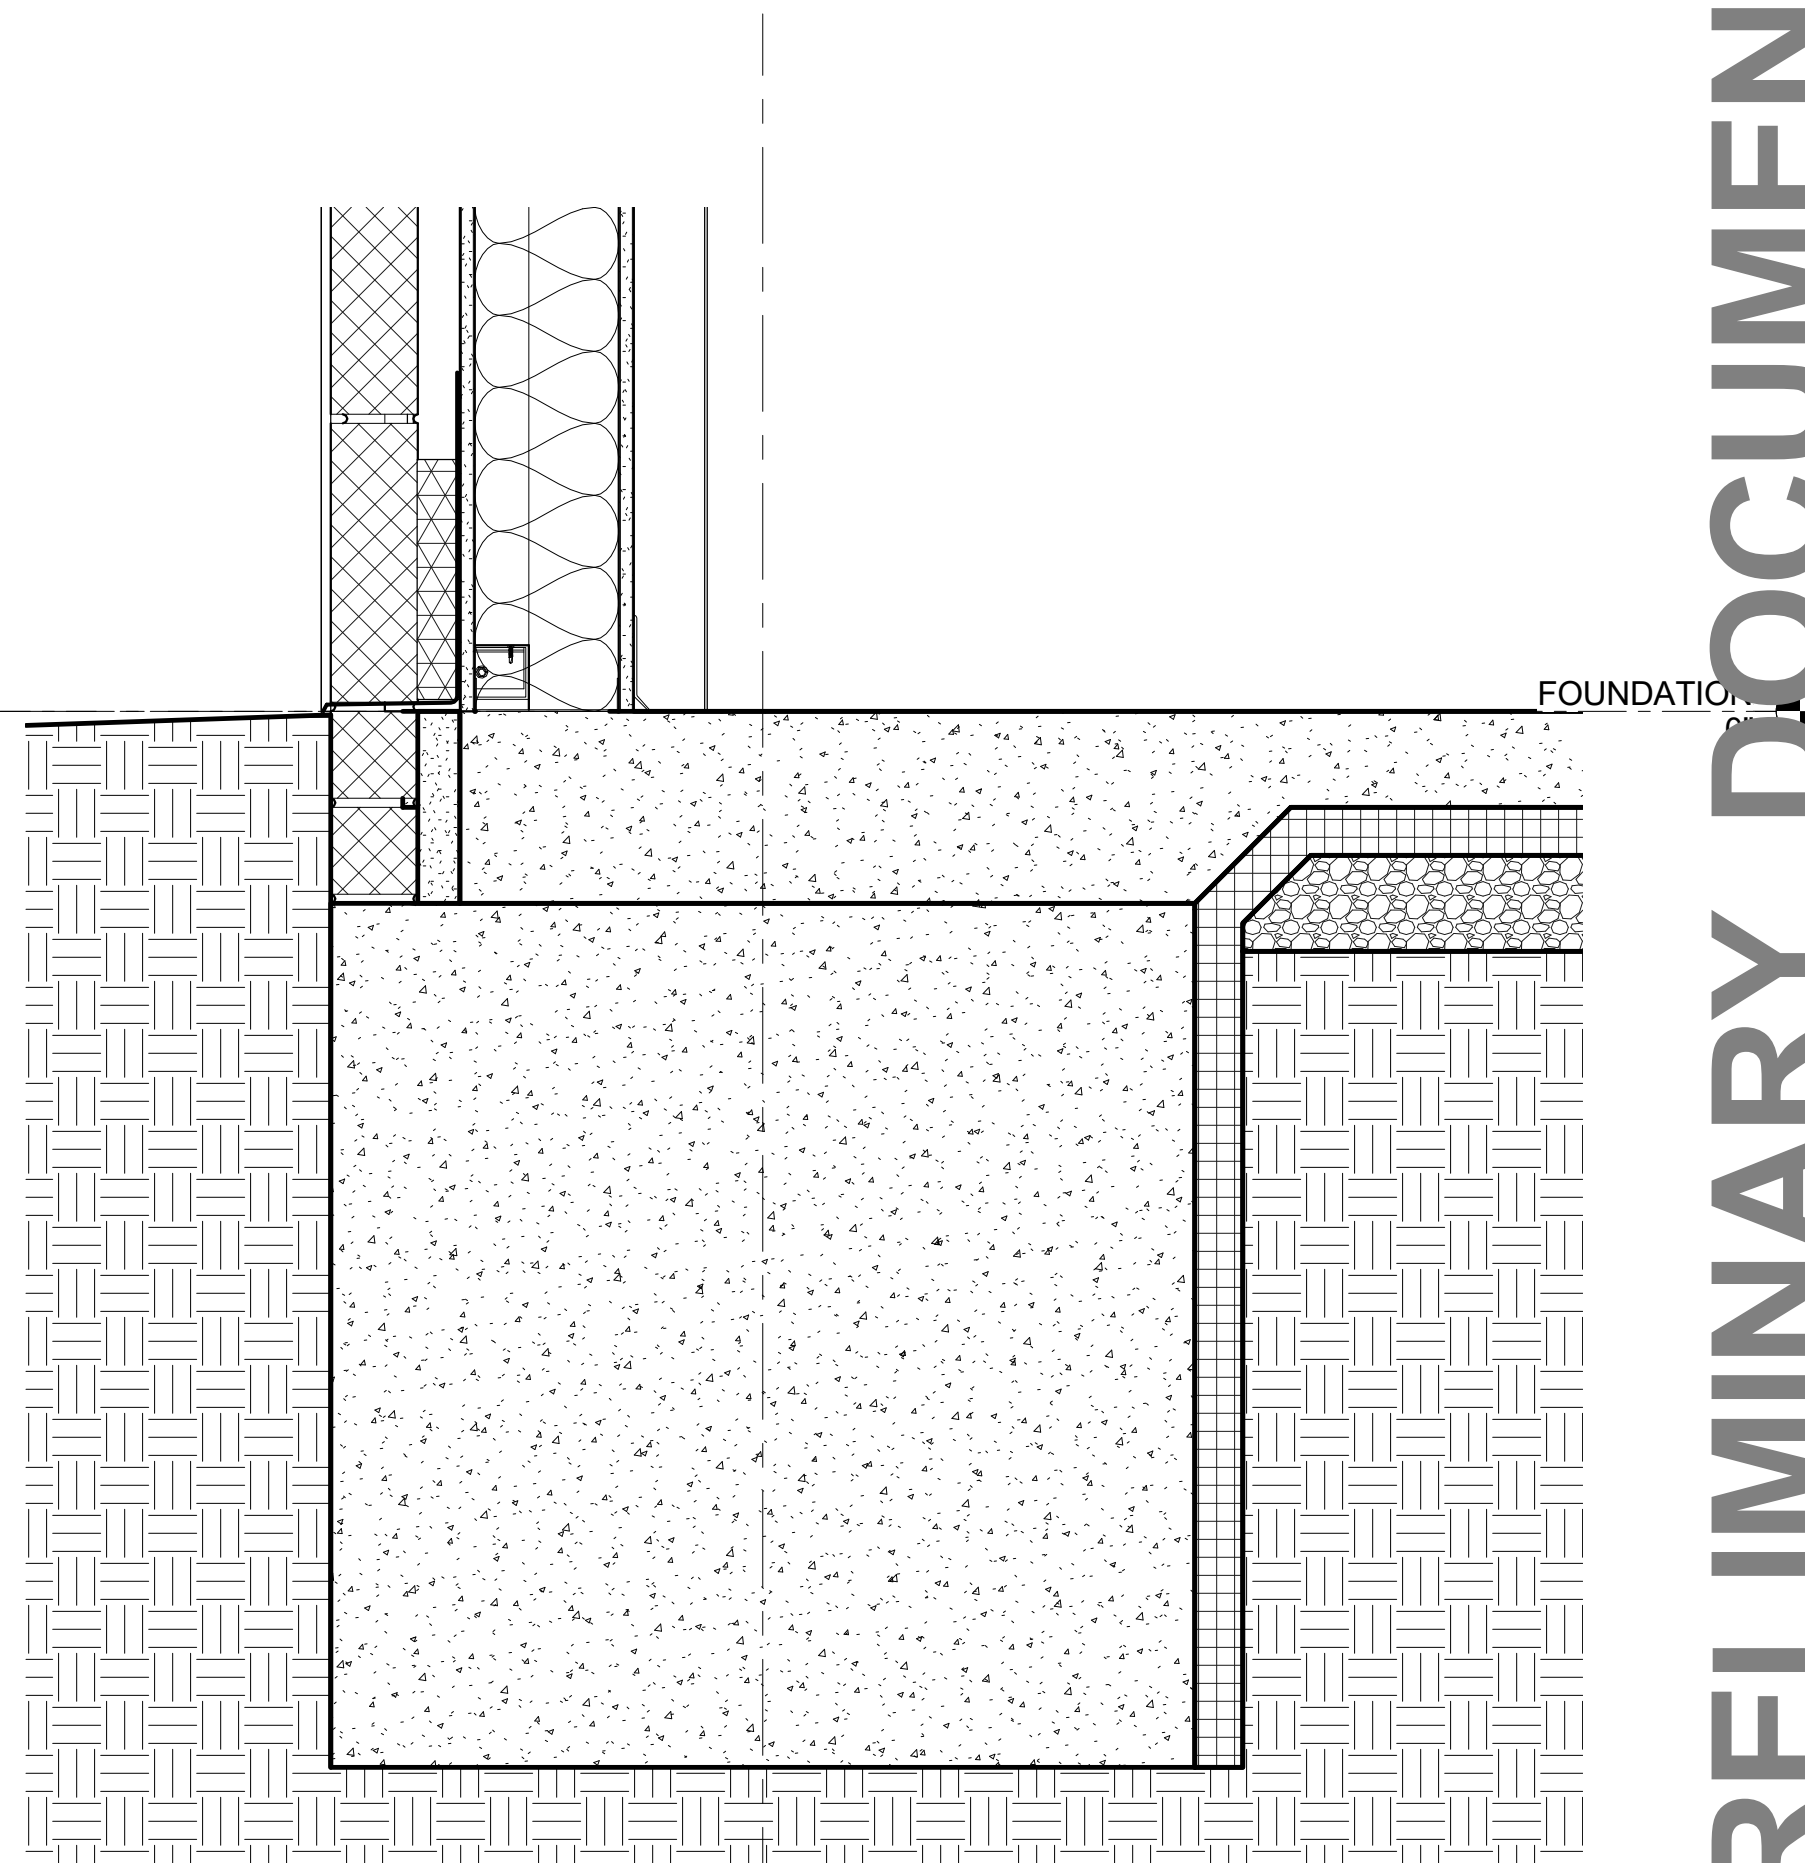

1 SECTION DETAIL
1 1/2" = 1'-0"

5 SECTION DETAIL
1 1/2" = 1'-0"

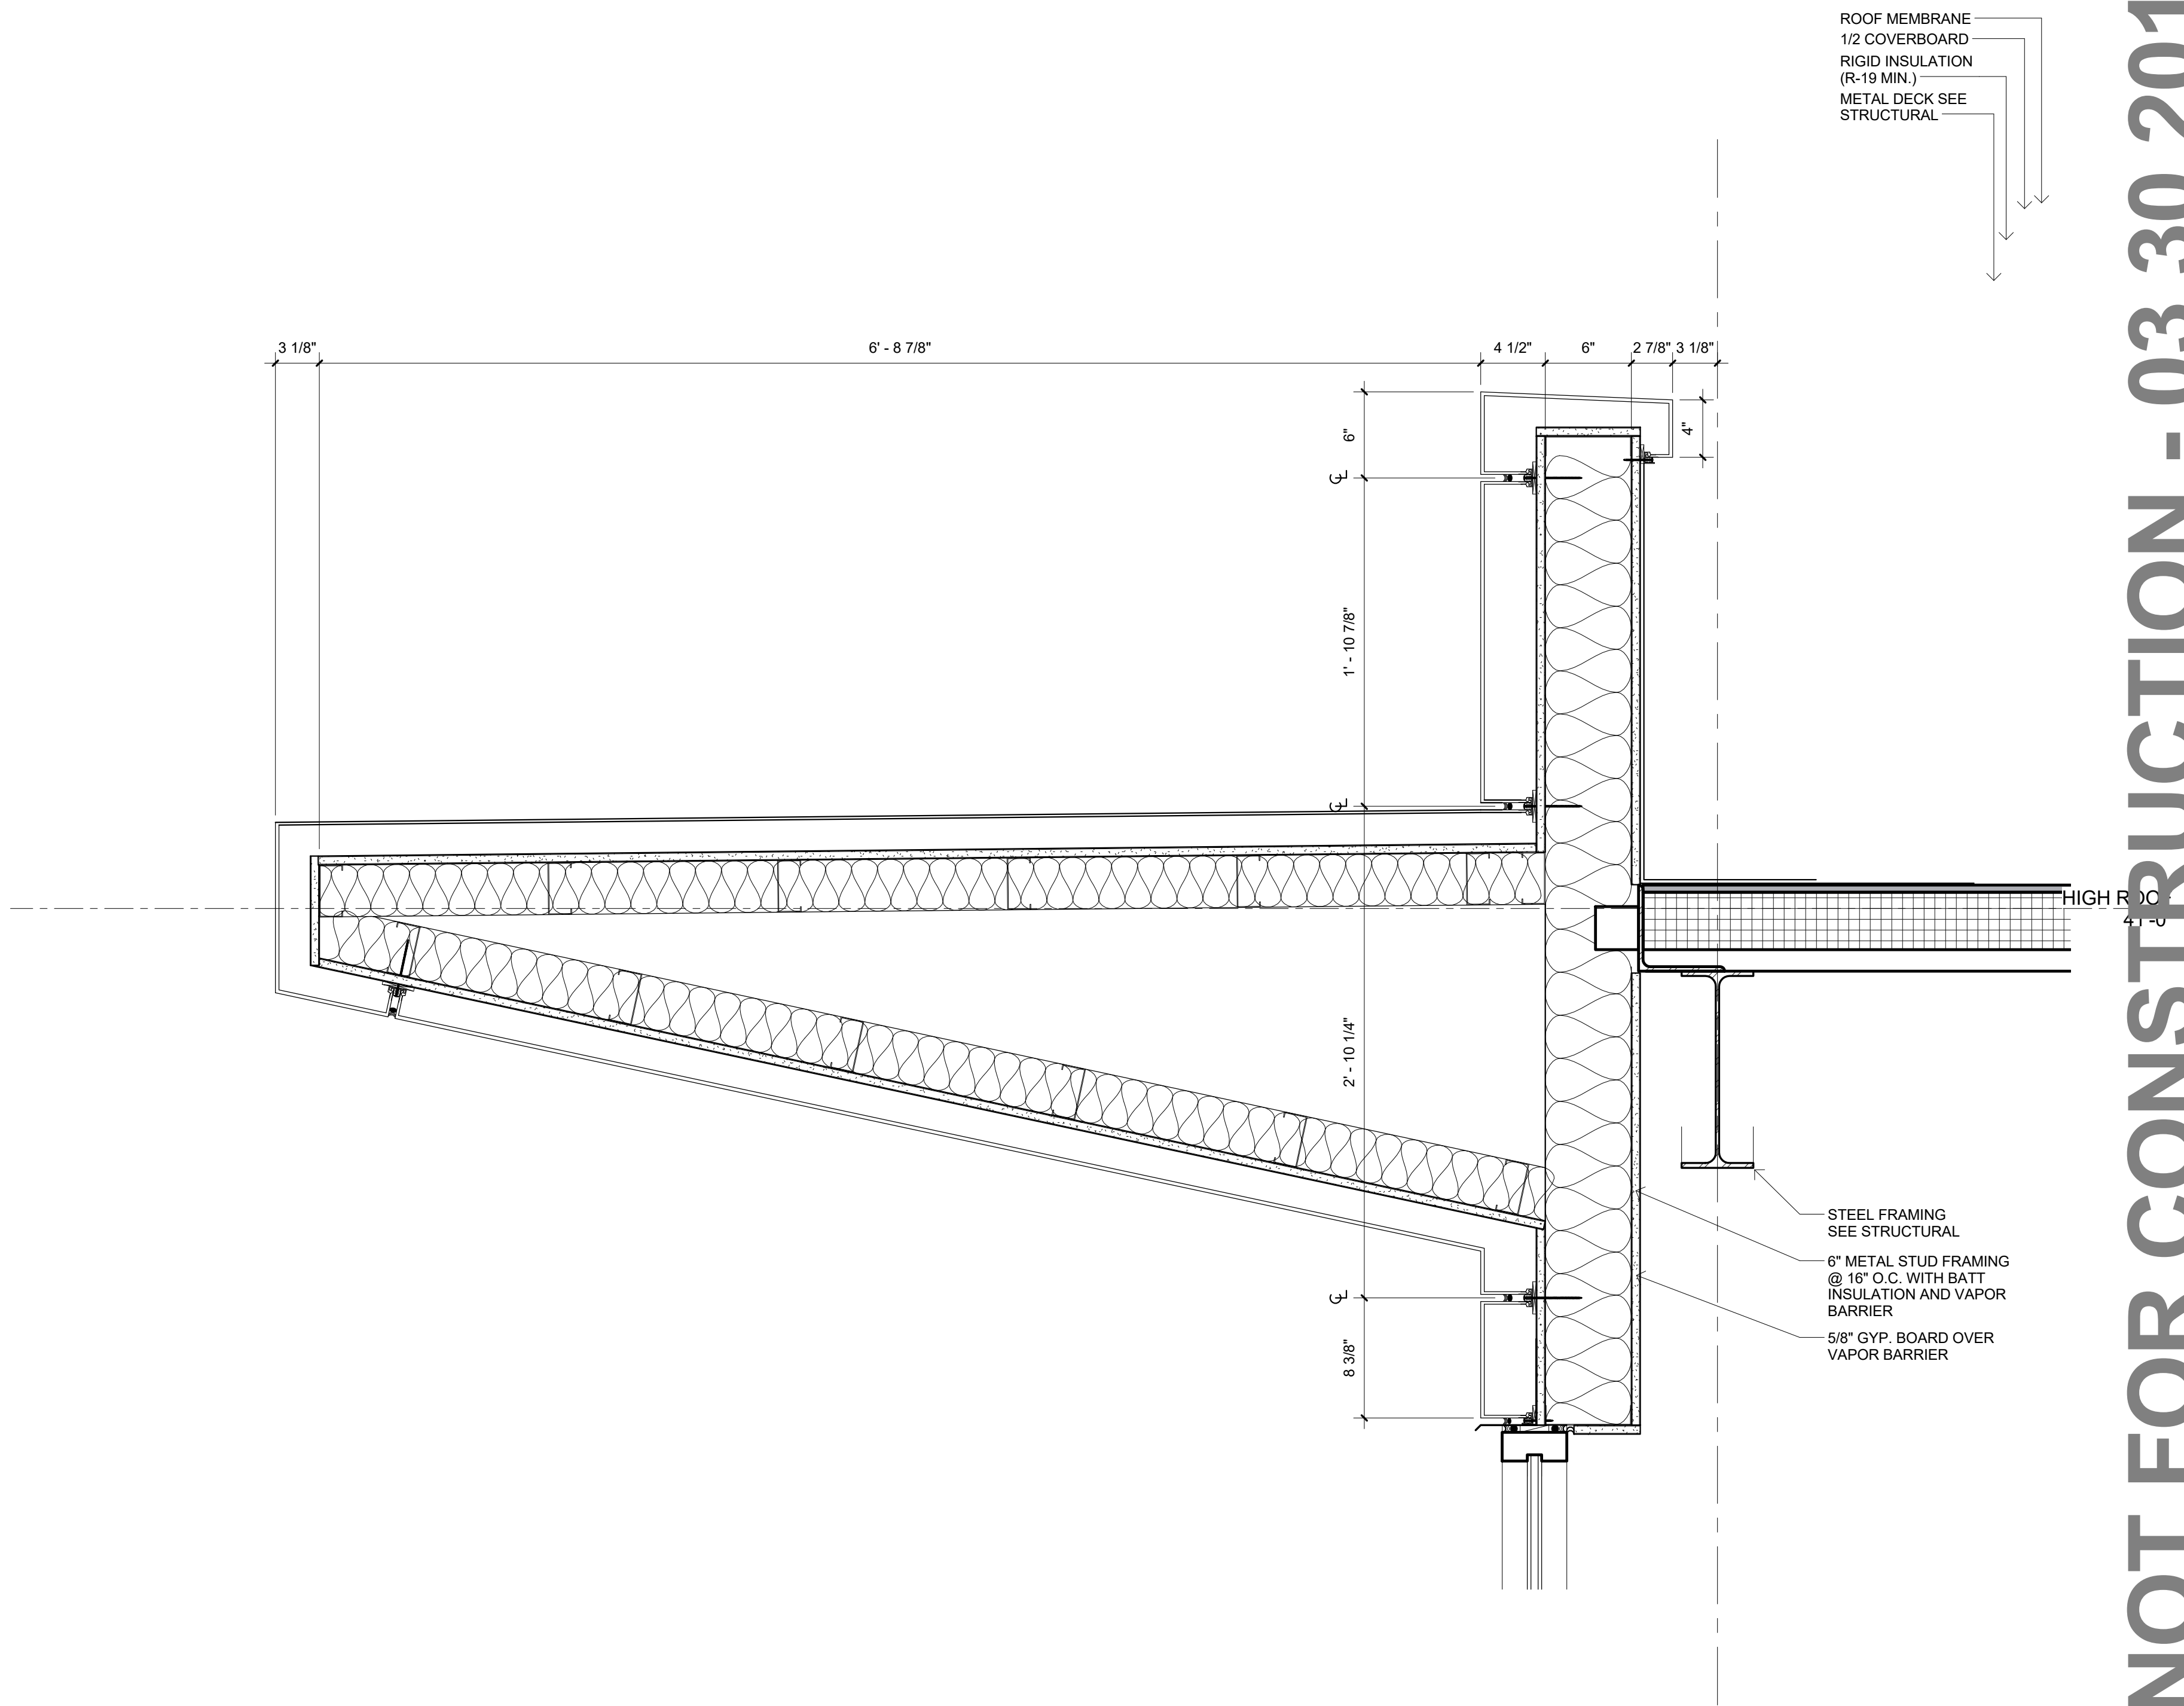

ROOF MEMBRANE
1/2 COVERBOARD
RIGID INSULATION
(R-19 MIN.)
METAL DECK SEE
STRUCTURAL

STEEL FRAMING
SEE STRUCTURAL
6" METAL STUD FRAMING
@ 16" O.C. WITH BATT
INSULATION AND VAPOR
BARRIER
5/8" GYP. BOARD OVER
VAPOR BARRIER

PRELIMINARY DOCUMENTS - NOT FOR CONSTRUCTION - 03.30.2018

PRELIMINARY,
NOT FOR
CONSTRUCTION,
RECORDING
PURPOSES, OR
IMPLEMENTATION

ACI BOLAND ARCHITECTS
17107 Chesterfield Road, Suite 110
Chesterfield, MO 63005
T: 314.991.9993
ACI/Boland, Inc.
St. Louis | Kansas City
Licensee's Certificate of Authority # 000958
Expires 12-31-2019

CIVIL CONSULTANT
Shafer, Kline & Warren, Inc.
11250 Corporate Avenue
Lenexa, Kansas 66219
Licensee's Certificate of Authority Number:
#000143


STRUCTURAL CONSULTANT
KPFF Consulting Engineers
1610 Des Peres Road, Suite 100
St. Louis, Missouri 63131
314.835.0524
Licensee's Certificate of Authority Number:
#2001010829

MEP CONSULTANT
G&W Engineering Corporation
138 Weldon Parkway
Maryland Heights, Missouri 63043
314.737.4200
Licensee's Certificate of Authority Number:
#2002018767


Lee's Summit Surgical
2861 NE Independence Avenue
Lee's Summit, Missouri 64064

Date	00.00.2018
Job Number	217307
Drawn By	AWRJ
Checked By	RSC


Revision		
Number	Date	Description

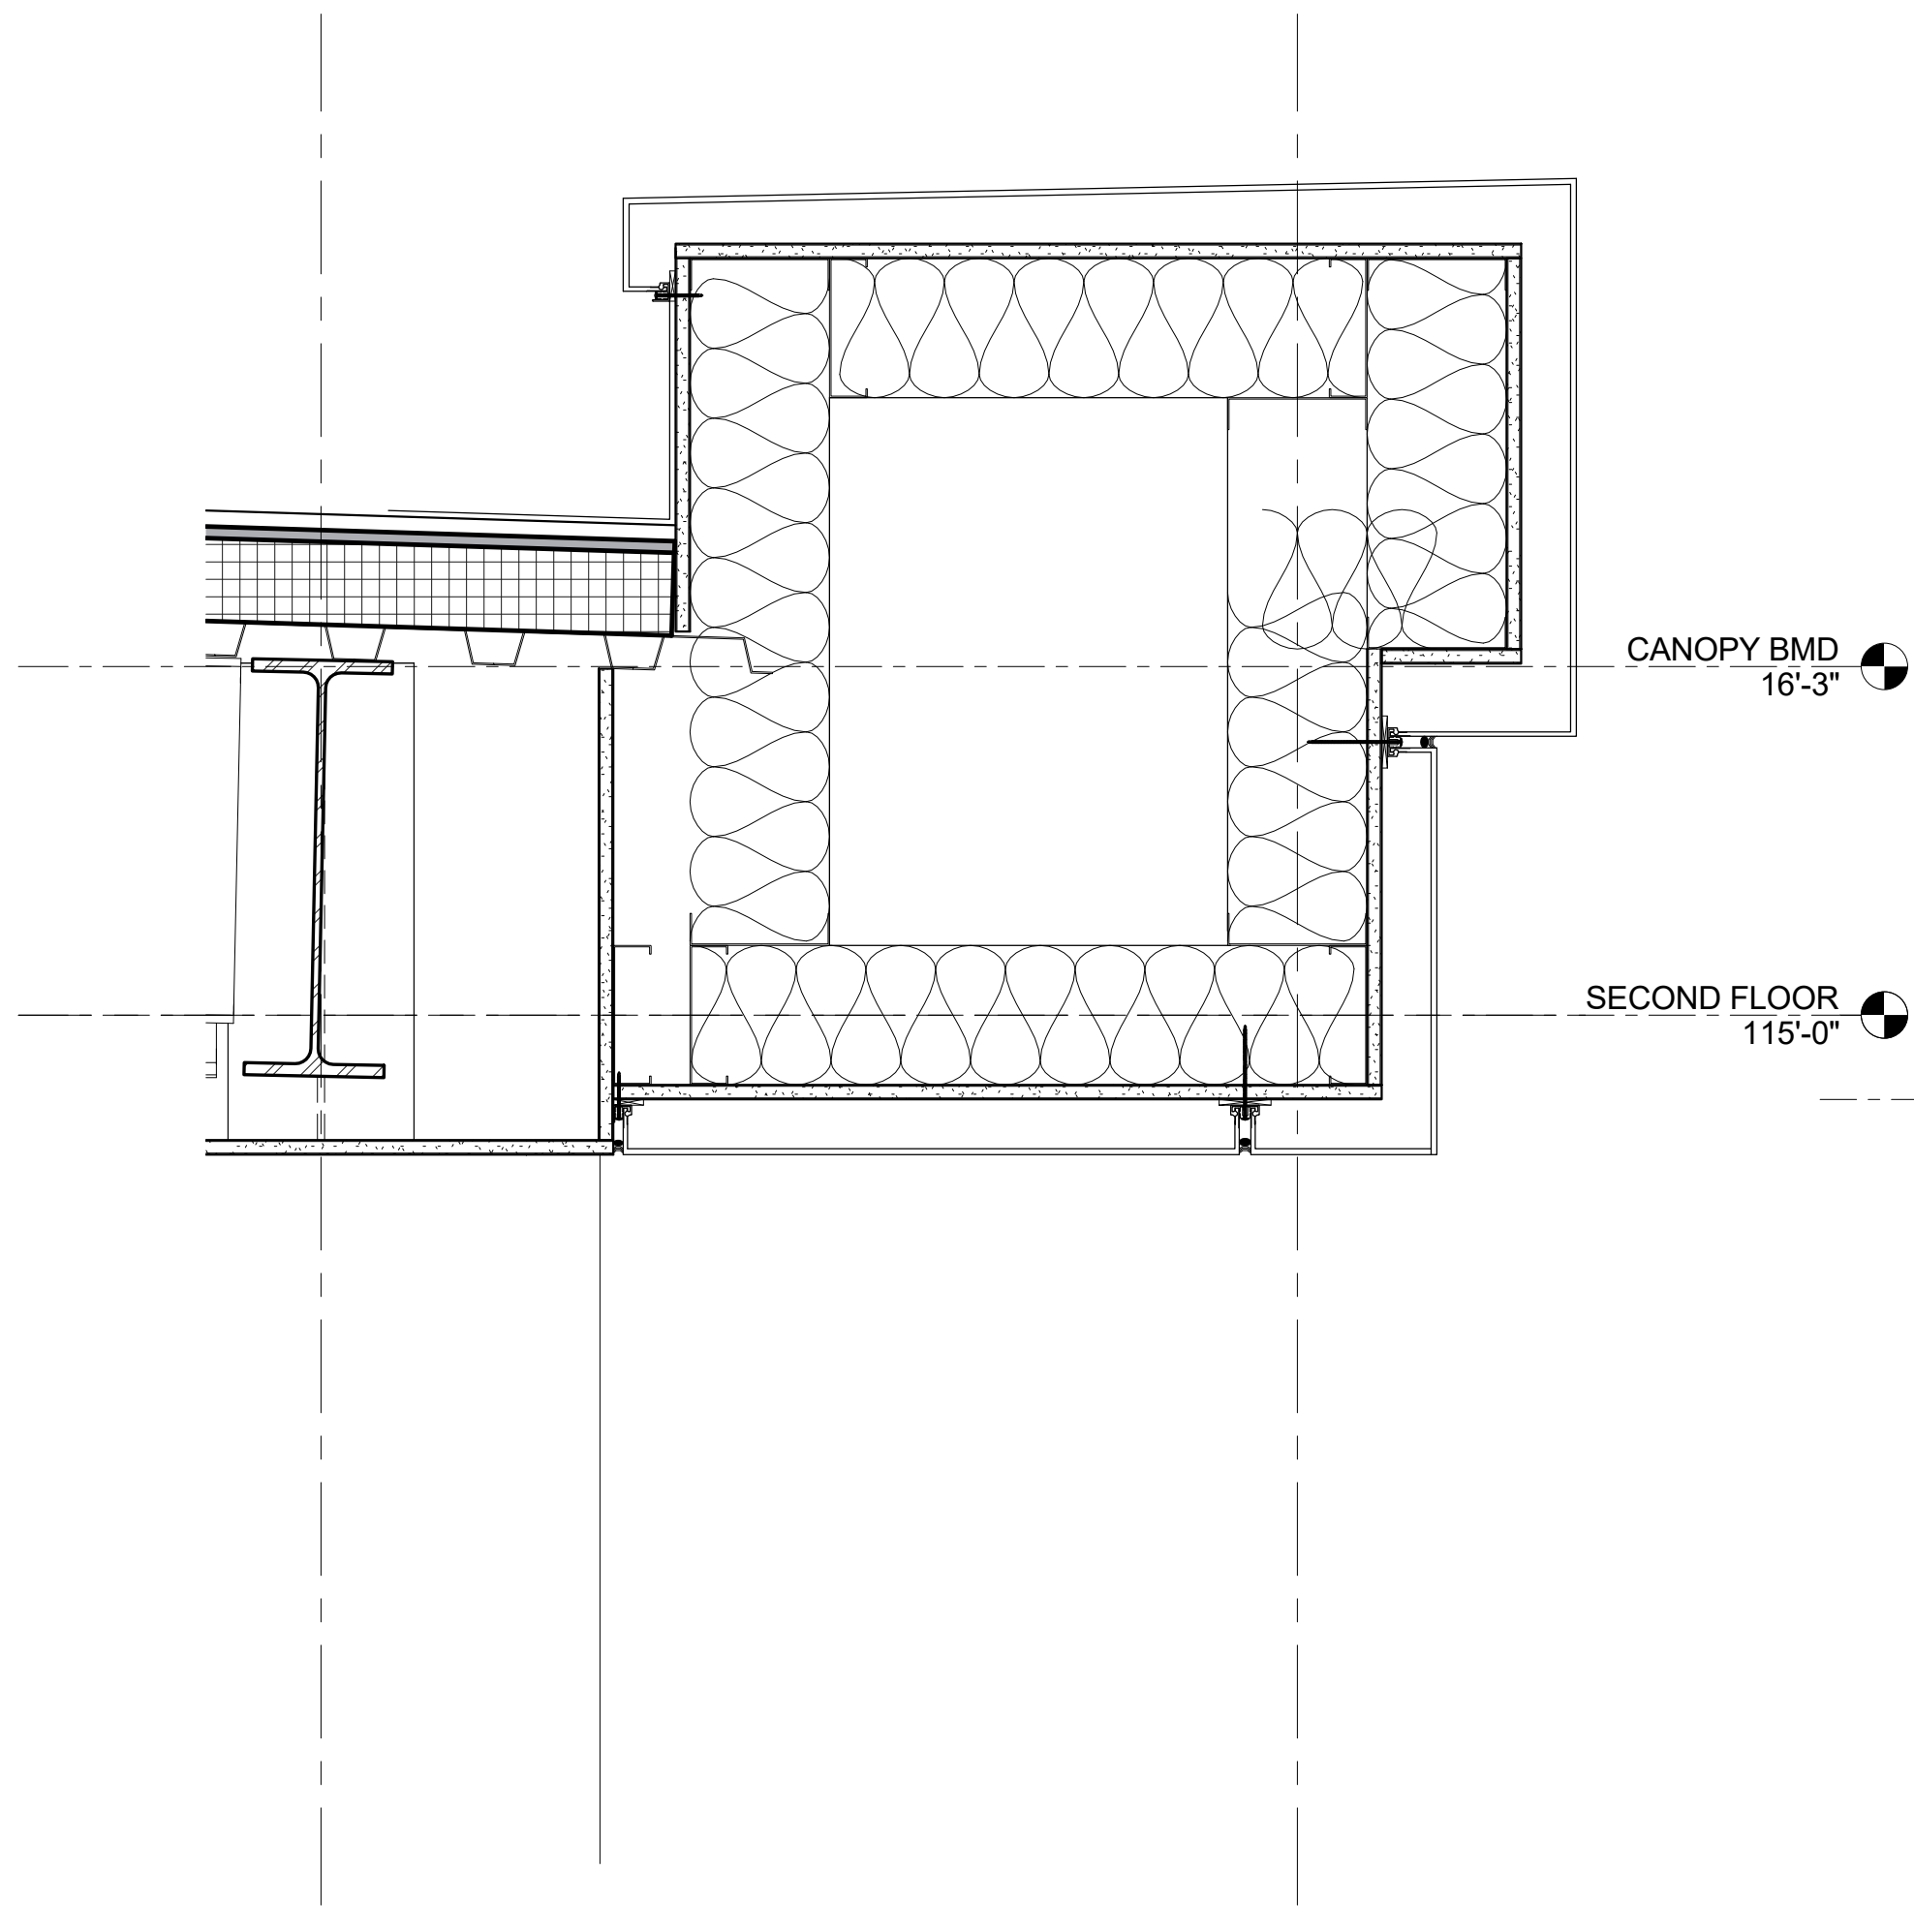


9 SECTION DETAIL
1 1/2" = 1'-0"

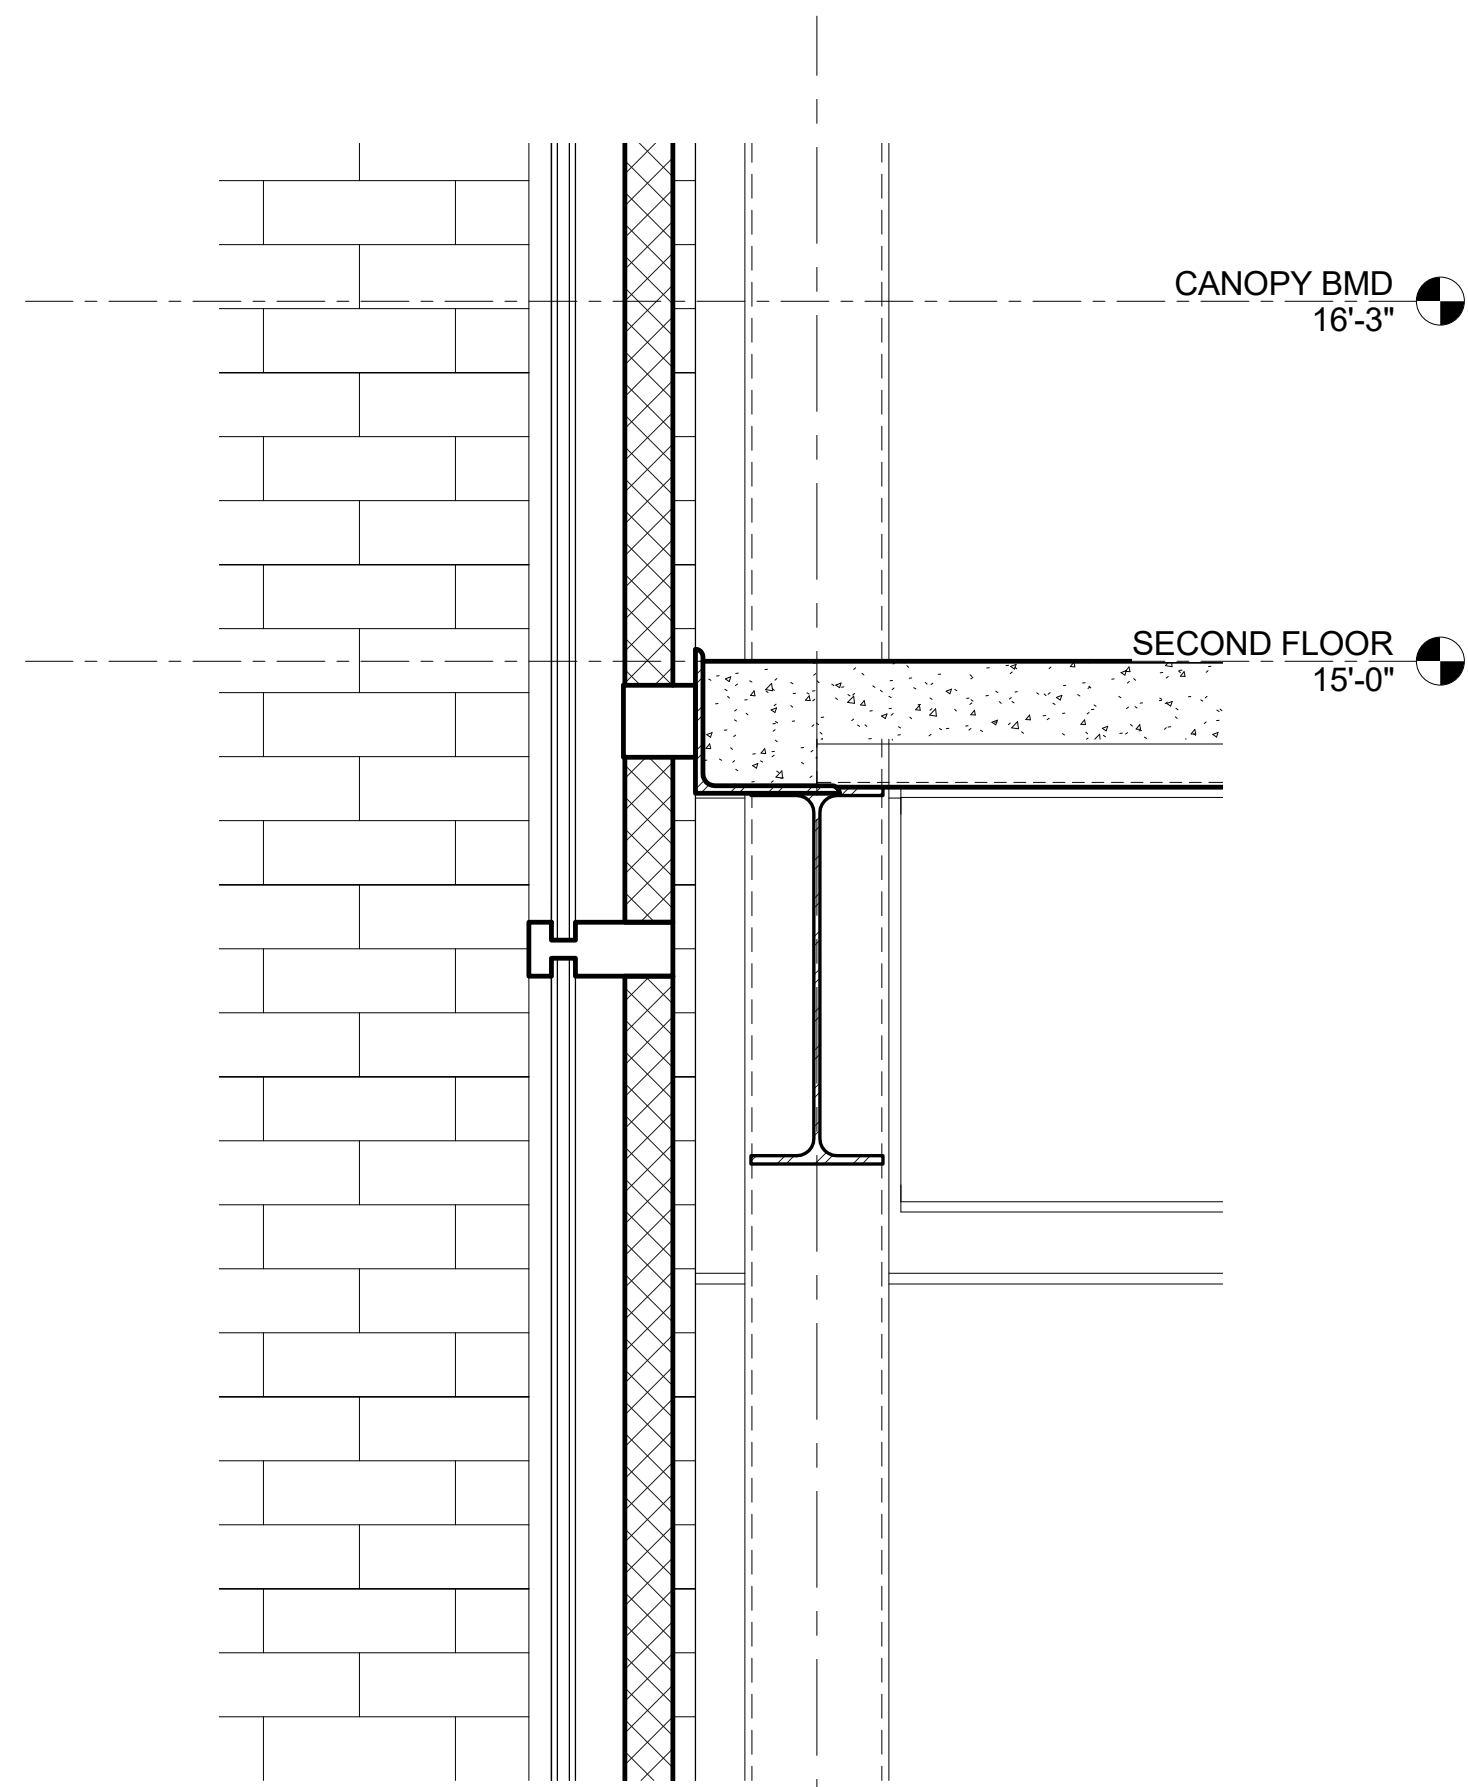


4 SECTION DETAIL
1 1/2" = 1'-0"

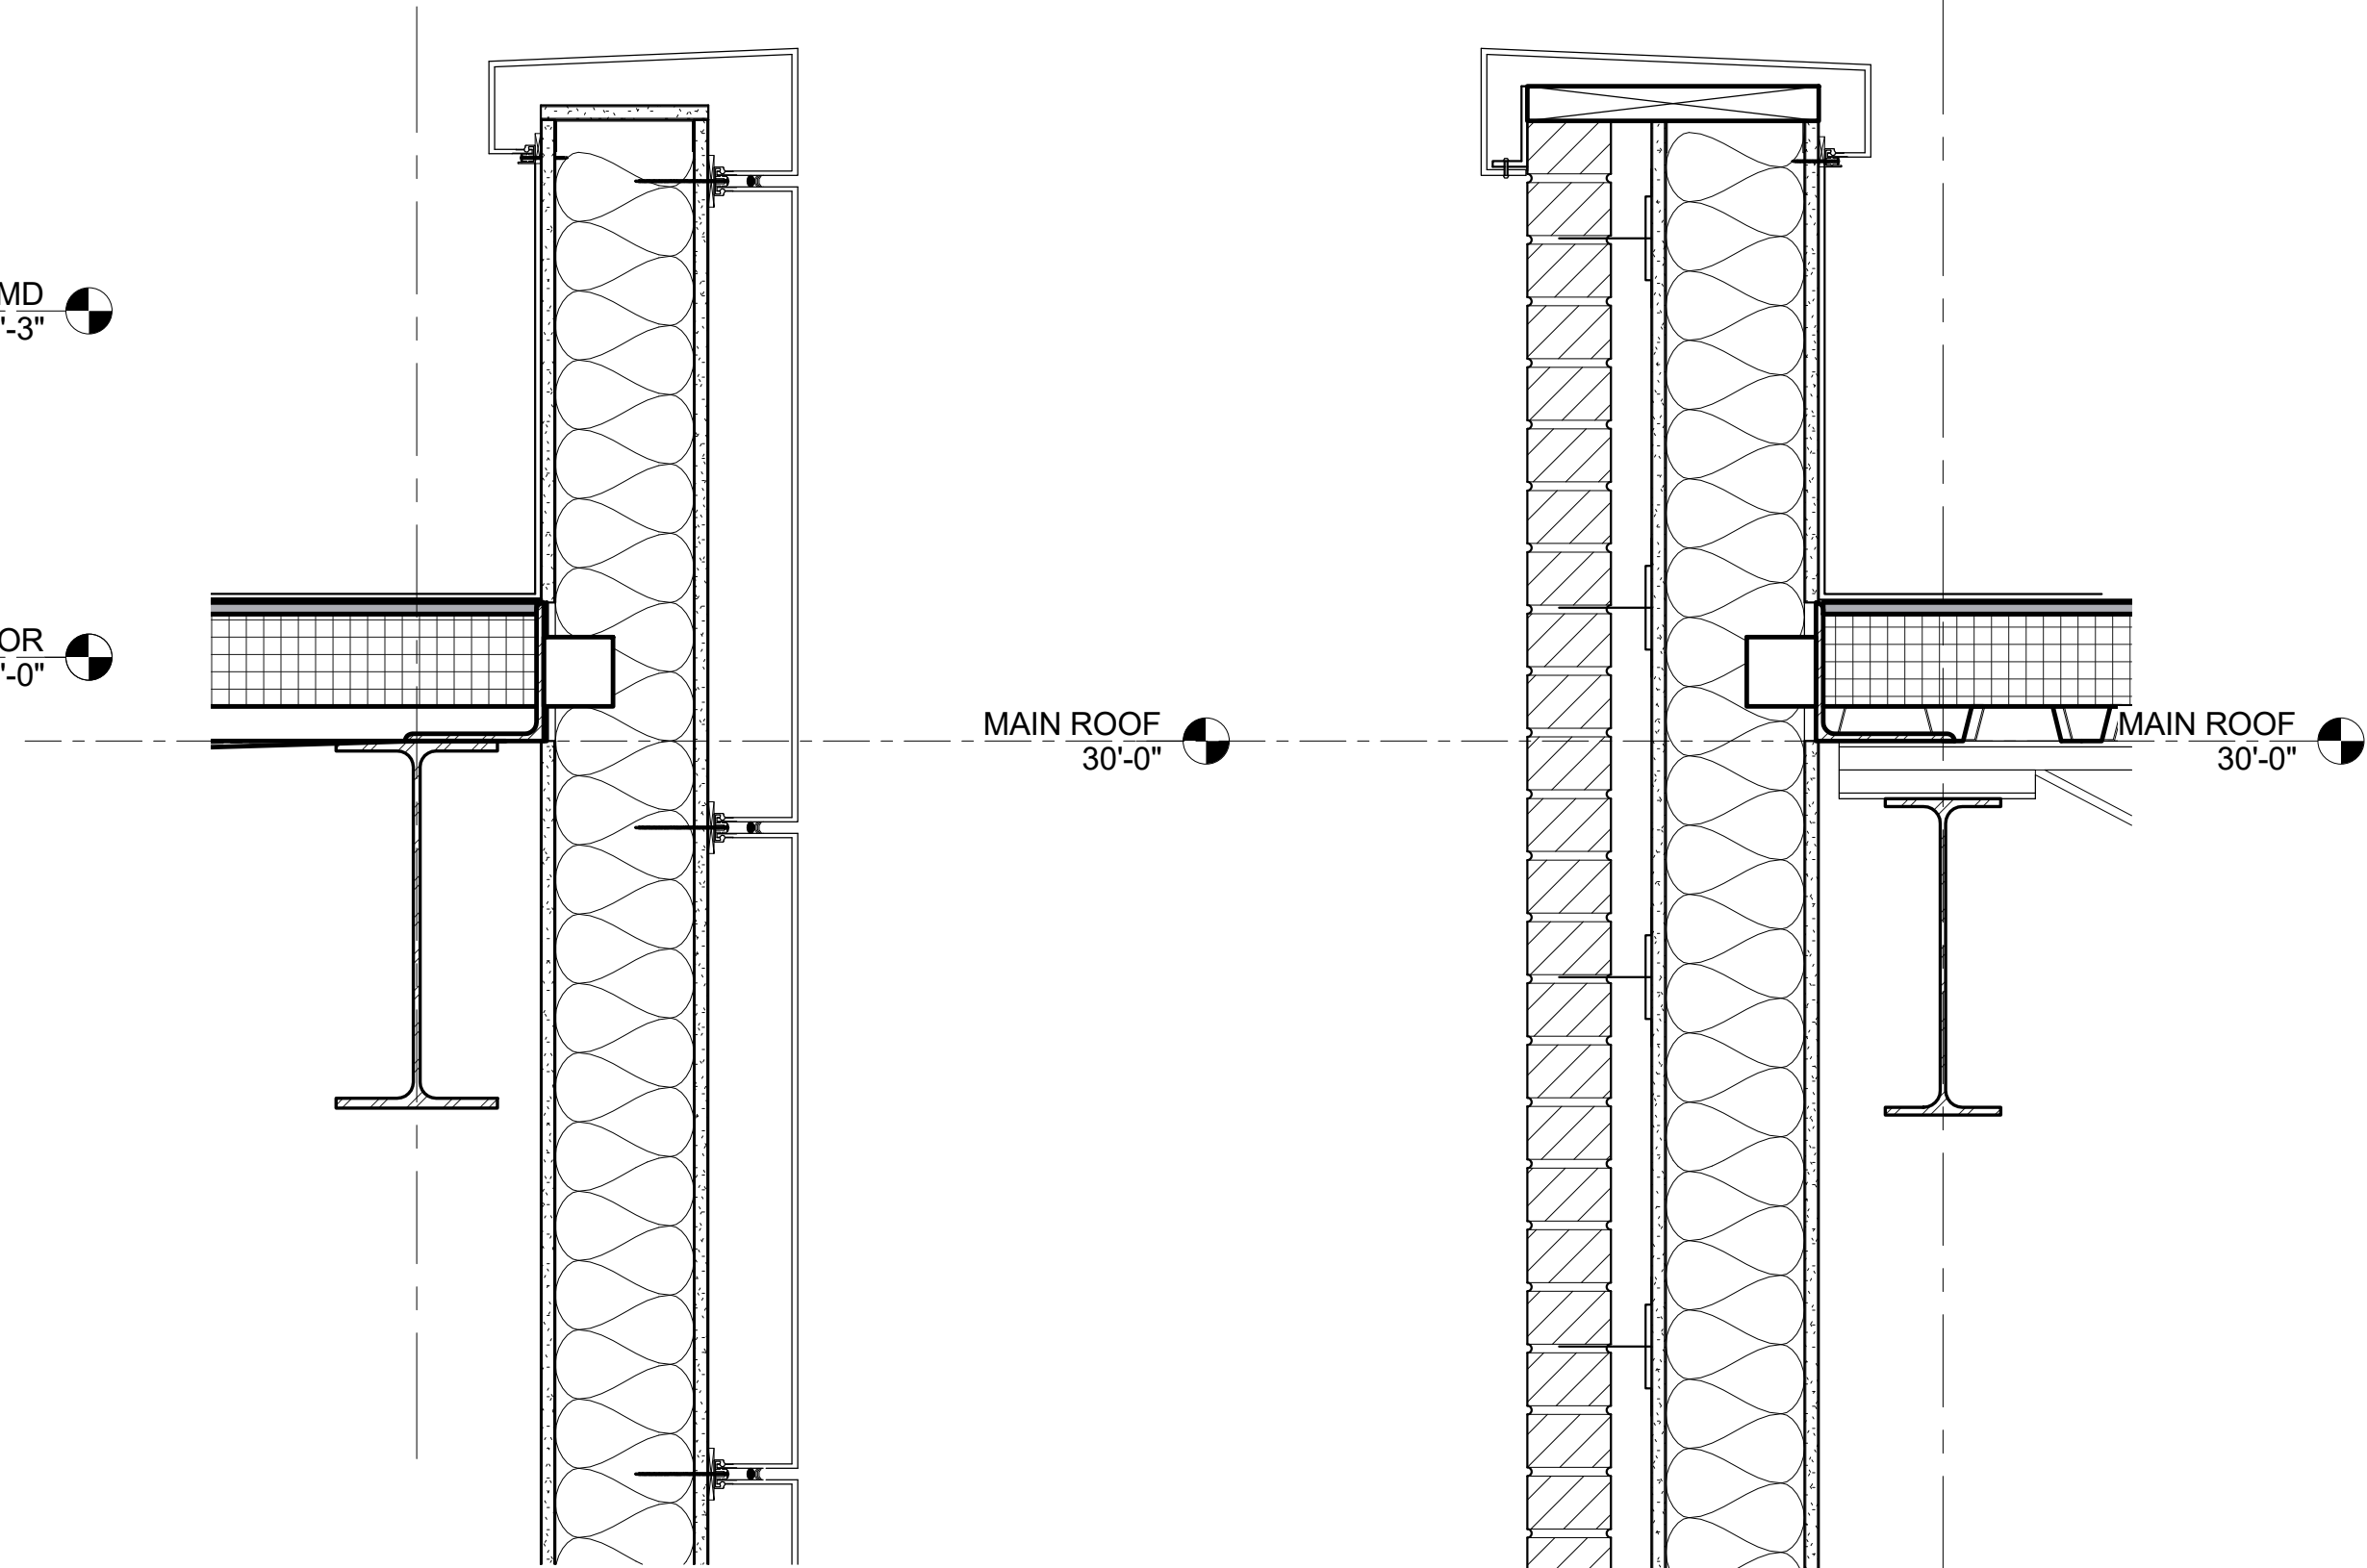

5 SECTION DETAIL
1 1/2" = 1'-0"

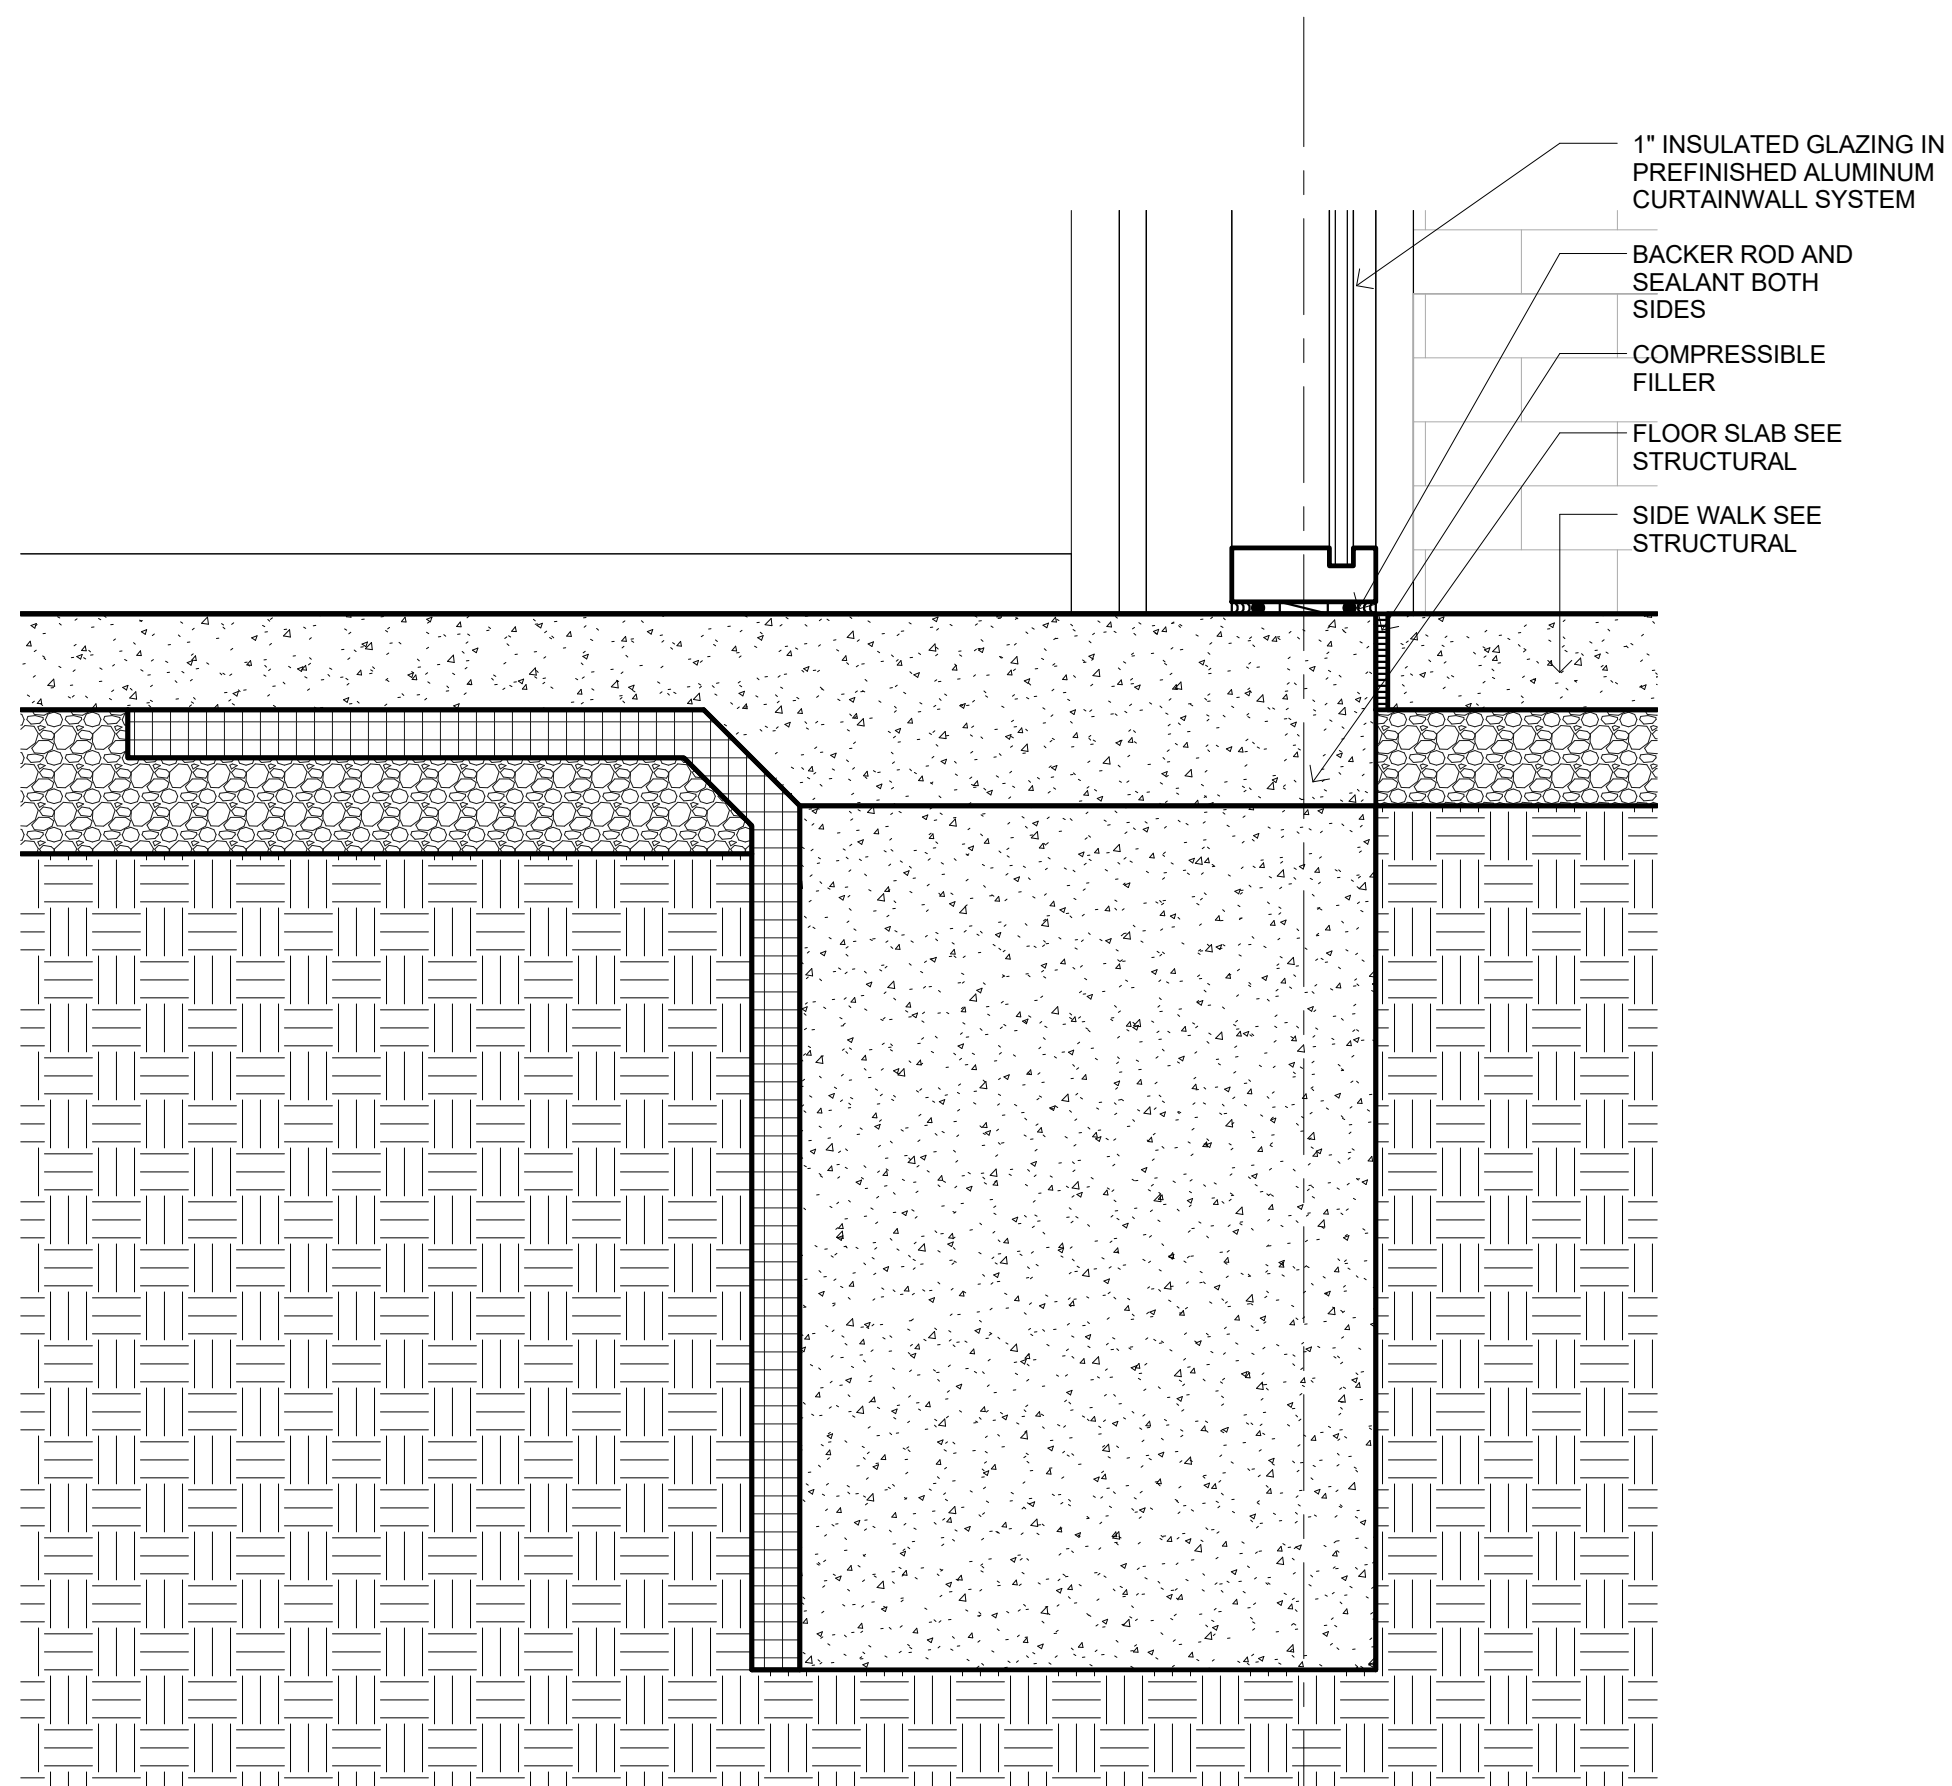


8 SECTION DETAIL
1 1/2" = 1'-0"

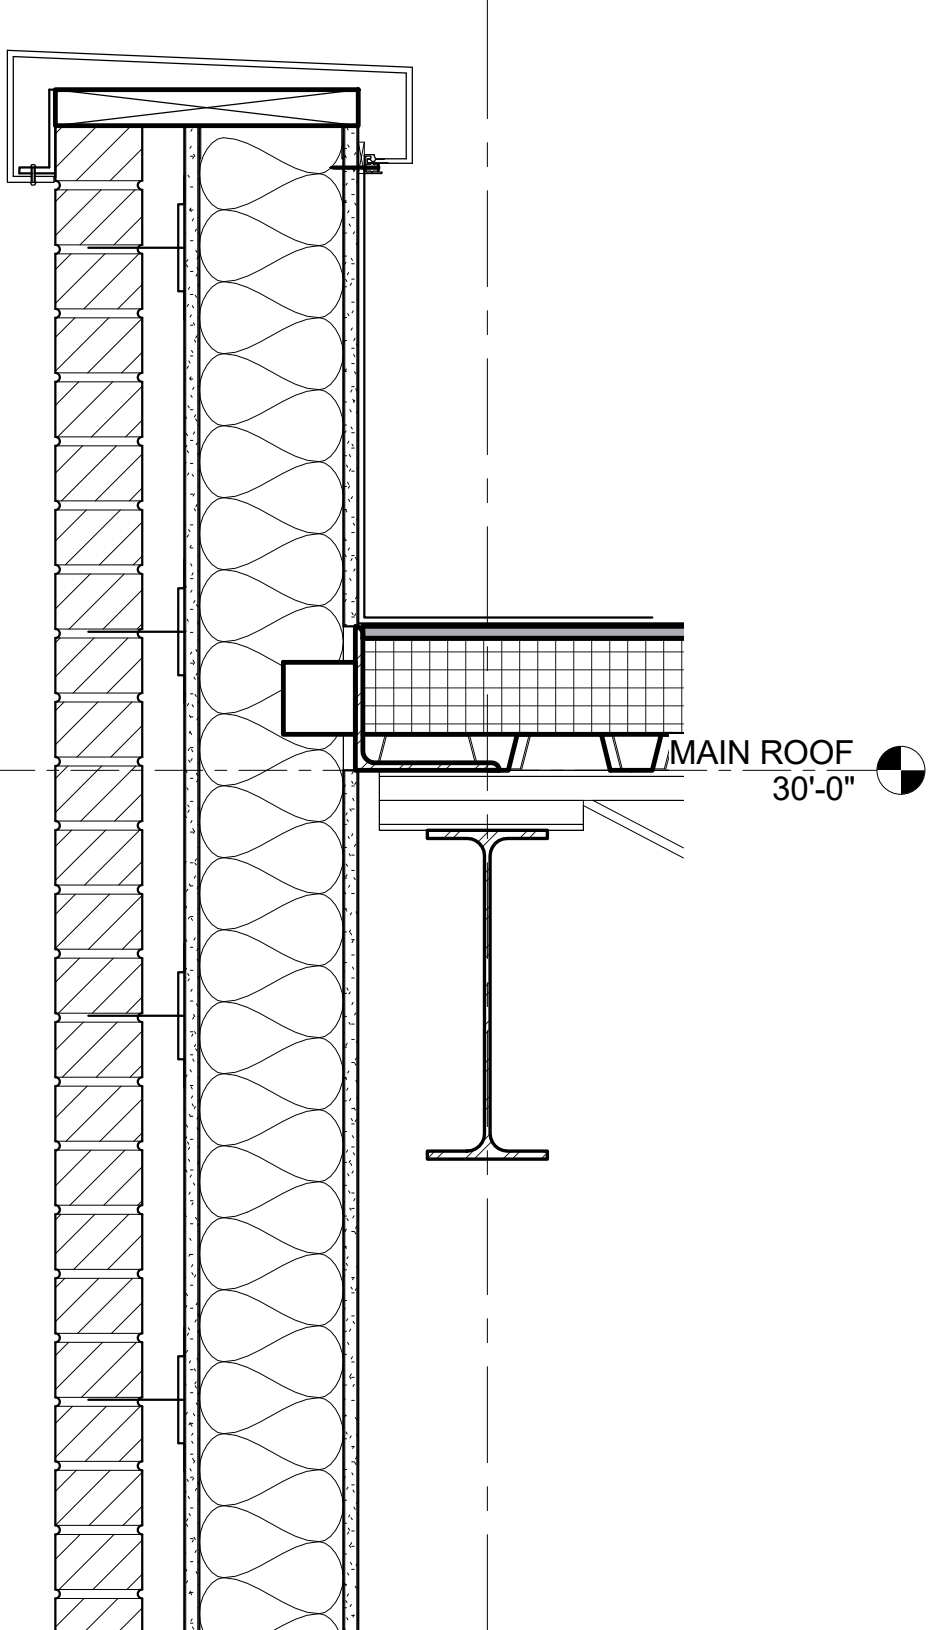

6 SECTION DETAIL
1 1/2" = 1'-0"



2 SECTION DETAIL
1 1/2" = 1'-0"

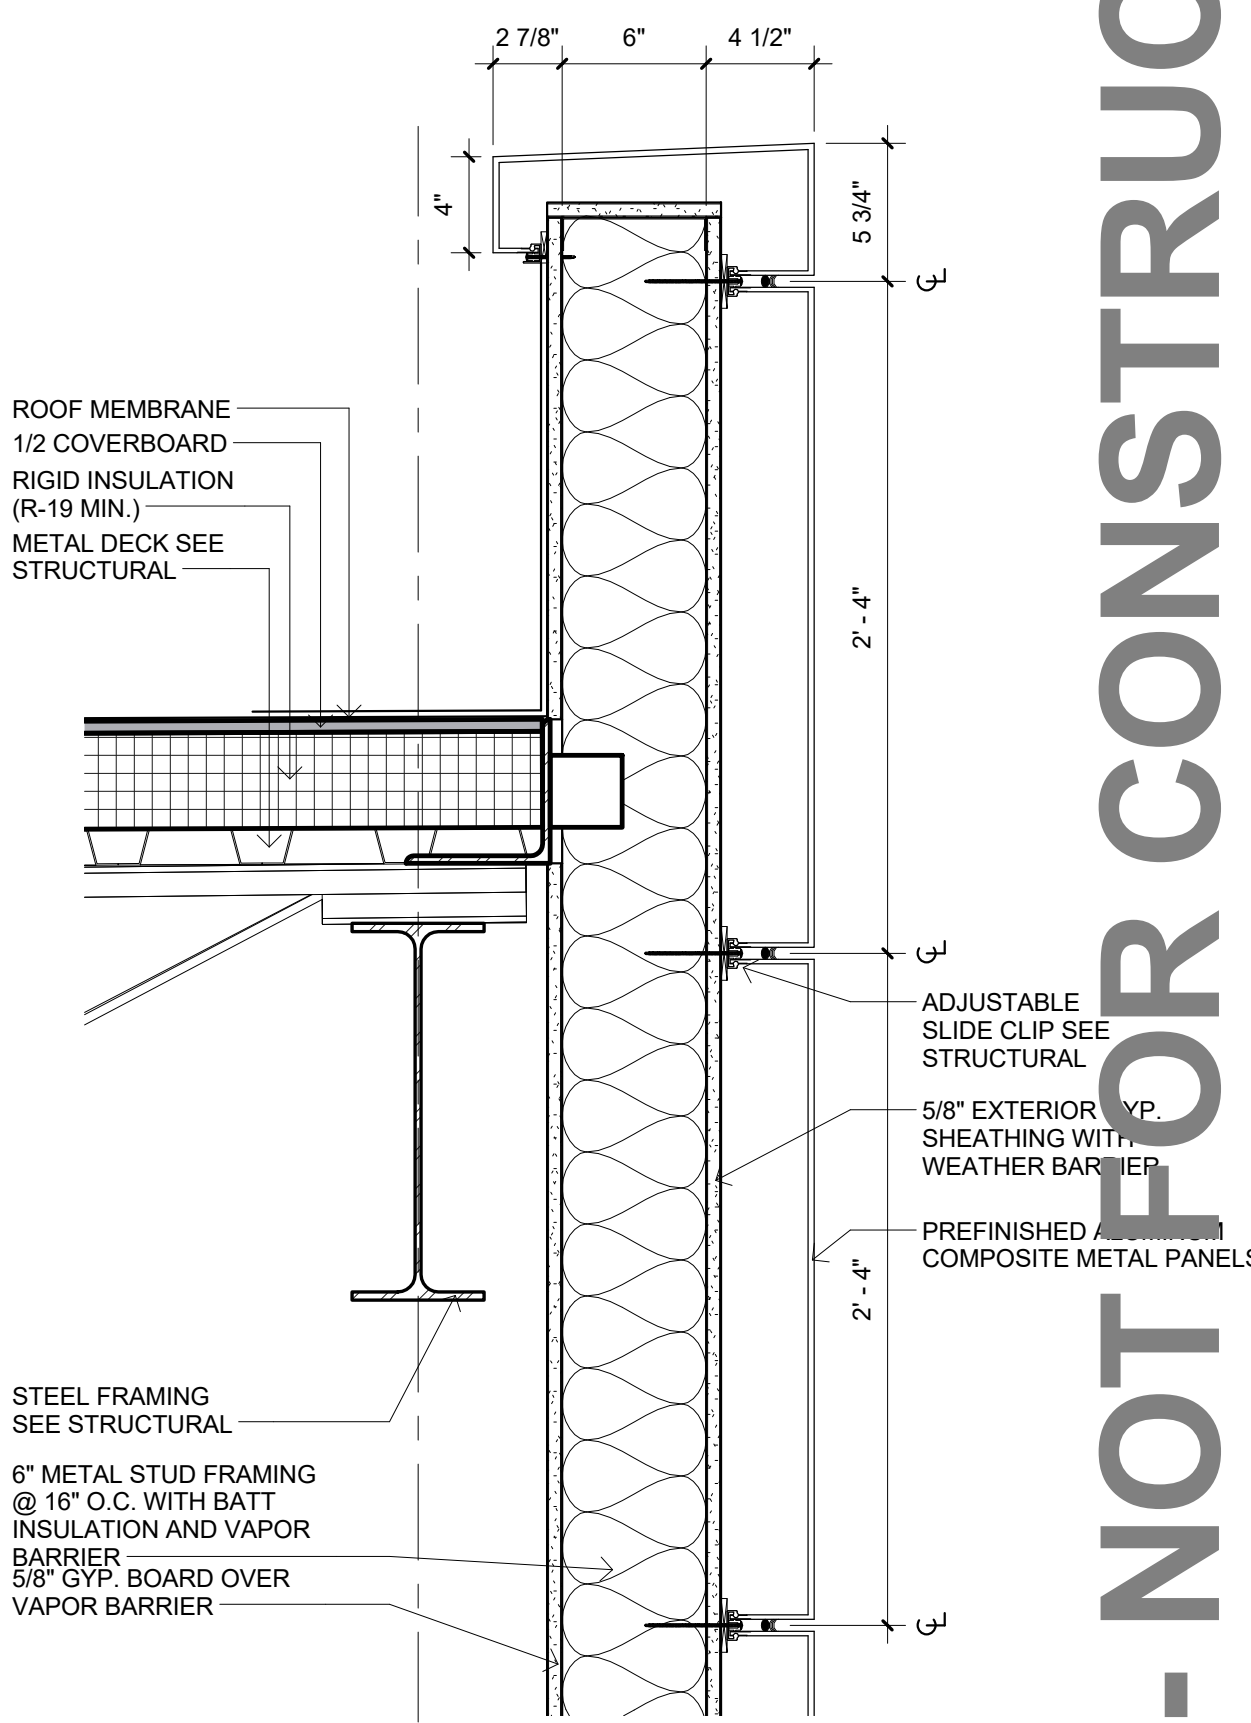

3 SECTION DETAIL
1 1/2" = 1'-0"

ROOF MEMBRANE
1/2 COVERBOARD
RIGID INSULATION
(R-19 MIN.)
METAL DECK SEE
STRUCTURAL

STEEL FRAMING
SEE STRUCTURAL

6" METAL STUD FRAMING
@ 16" O.C. WITH BATT
INSULATION AND VAPOR
BARRIER
5/8" GYP. BOARD OVER
VAPOR BARRIER

2 7/8"
6"
4 1/2"
5 3/4"
2'-4"
2'-4"
2'-4"

ADJUSTABLE
SLIDE CLIP SEE
STRUCTURAL

5/8" EXTERIOR GYP.
SHEATHING WITH
WEATHER BARRIER

PREFINISHED
COMPOSITE METAL PANELS

PRELIMINARY DOCUMENTS - NOT FOR CONSTRUCTION - 03.30.2018

PRELIMINARY,
NOT FOR
CONSTRUCTION,
RECORDING
PURPOSES, OR
IMPLEMENTATION



17107 Chesterfield Airport Rd.
Suite 110
Chesterfield, MO 63005
T: 314.991.9993

ACI/Boland, Inc.
St. Louis | Kansas City
Licensee's Certificate of Authority # 000958
Expires 12-31-2019

CIVIL CONSULTANT

Shafer, Kline & Warren, Inc.
11250 Corporate Avenue
Lenexa, Kansas 66219
Licensee's Certificate of Authority Number:
#000143

STRUCTURAL CONSULTANT

KPFF Consulting Engineers
1610 Des Peres Road, Suite 100
St. Louis, Missouri 63131
314.835.0524
Licensee's Certificate of Authority Number:
#2001010829

MEP CONSULTANT


G&W Engineering Corporation
138 Weldon Parkway
Maryland Heights, Missouri 63043
314.737.4200
Licensee's Certificate of Authority Number:
#2002018767

Lee's Summit Surgical
2861 NE Independence Avenue
Lee's Summit, Missouri 64064

Date 00.00.2018
Job Number 217307
Drawn By AWRJ
Checked By RSC

Revision
Number Date Description

30 TOILET ACCESSORIES - TYP.

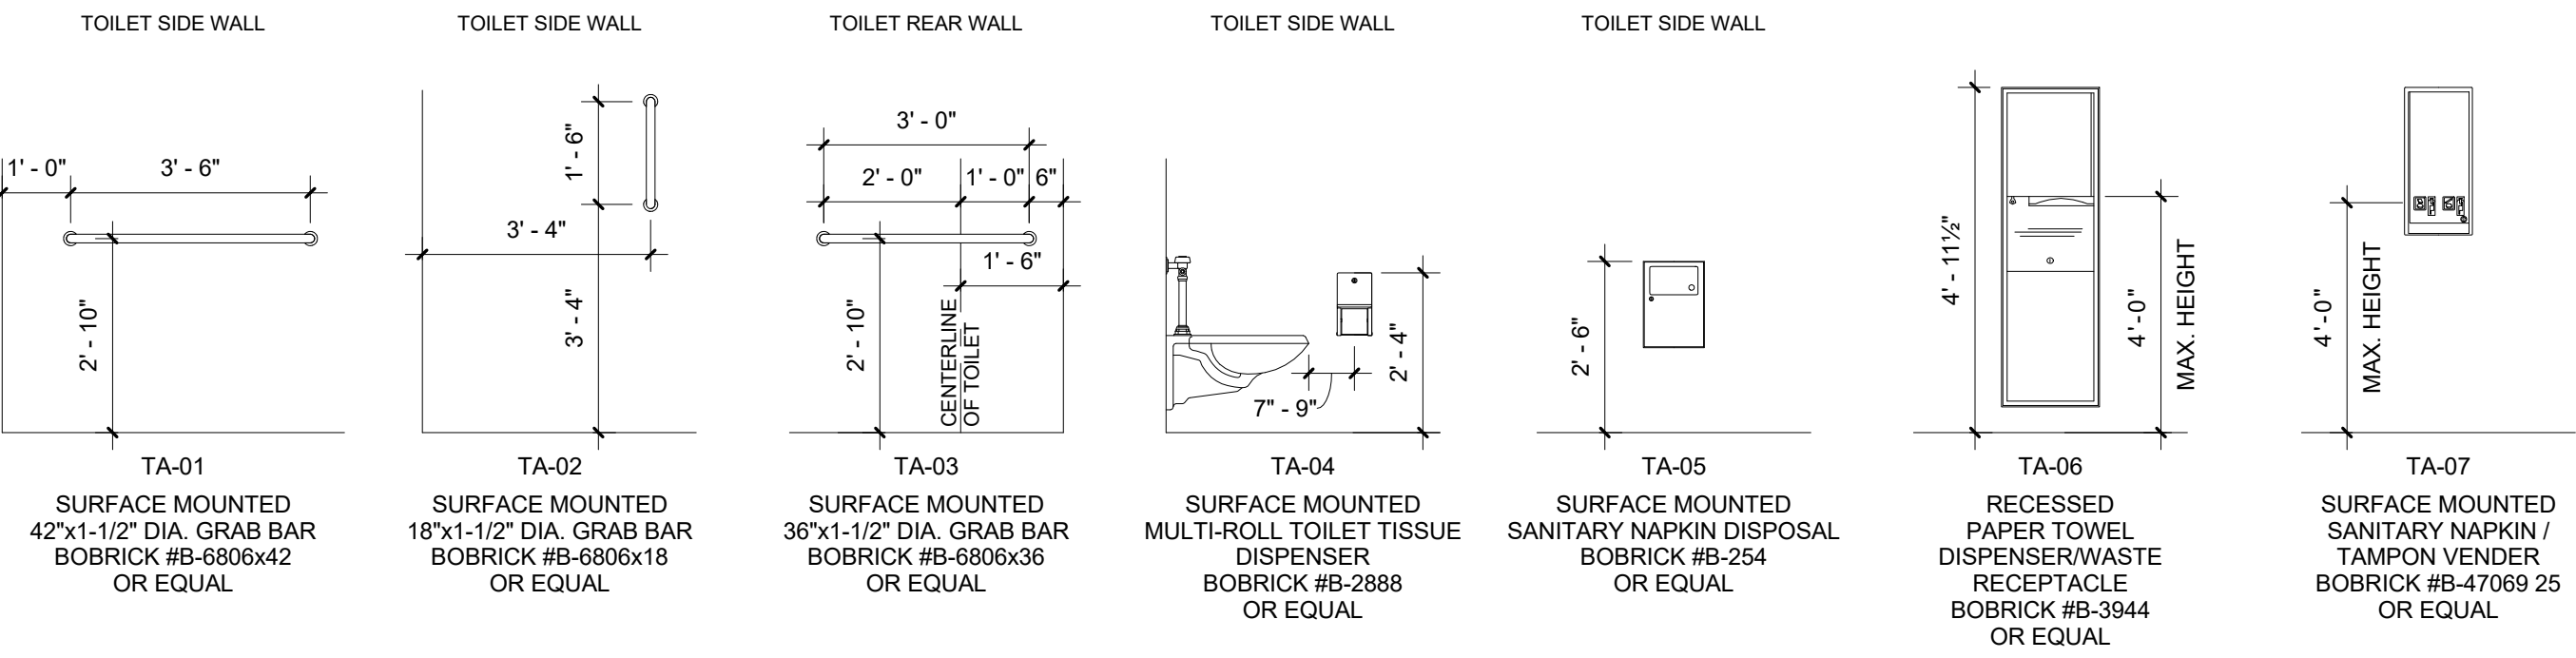

TOILET ACCESSORY LEGEND	
TA-01	BOBRICK 42" HORIZONTAL GRAB BAR B-5806x42 OR EQUAL
TA-02	BOBRICK 18" VERTICAL GRAB BAR B-5806x18 OR EQUAL
TA-03	BOBRICK 36" HORIZONTAL GRAB BAR B-5806x36 OR EQUAL
TA-04	BOBRICK SURFACE-MOUNTED MULTI-ROLL TOILET TISSUE DISPENSER - B-2888 OR EQUAL
TA-05	BOBRICK SURFACE MOUNTED SANITARY NAPKIN DISPOSAL - B-254 OR EQUAL
TA-06	BOBRICK RECESSED CONVERT. PAPER TOWEL & WASTE RECEPTACLE -B-3944 OR EQUAL
TA-07	BOBRICK SURFACE MOUNTED NAPKIN / TAMPON VENDOR - B-47069 25 OR EQUAL
TA-08	BOBRICK LAVATORY-MOUNTED SUREFLO AUTO. SOAP DISPENSER - B-824 OR EQUAL
CONTRACTOR SHALL BE RESPONSIBLE FOR MOUNTING TOILET ROOM FIXTURES TO MEET ALL ACCESSIBILITY CODES.	
PROVIDE BLOCKING IN WALL AS REQUIRED FOR ADEQUATE SUPPORT OF ALL GRAB BARS AND ACCESSORIES.	
ACCESSIBLE SIGNAGE MOUNTED AT 60" A.F.F. ON WALL ADJACENT TO THE DOOR STRIKE.	

PRELIMINARY DOCUMENTS - NOT FOR CONSTRUCTION - 03.30.2018

PRELIMINARY,
NOT FOR
CONSTRUCTION,
RECORDING
PURPOSES, OR
IMPLEMENTATION



17107 Chesterfield Airport Rd.
Suite 110
Chesterfield, MO 63005
T: 314.991.9993

ACI/Boland, Inc.
St. Louis | Kansas City
Licensee's Certificate of Authority # 000958
Expires 12-31-2019

CIVIL CONSULTANT

Shafer, Kline & Warren, Inc.
11250 Corporate Avenue
Lenexa, Kansas 66219
913.886.7800
Licensee's Certificate of Authority Number:
#000143

STRUCTURAL CONSULTANT

KPFF Consulting Engineers
1610 Des Peres Road, Suite 100
St. Louis, Missouri 63131
314.835.0524
Licensee's Certificate of Authority Number:
#2001010829


MEP CONSULTANT

G&W Engineering Corporation
138 Weldon Parkway
Maryland Heights, Missouri 63043
314.737.4200
Licensee's Certificate of Authority Number:
#2002018767

Lee's Summit Surgical
2861 NE Independence Avenue
Lee's Summit, Missouri 64064

Date	00.00.2018
Job Number	217307
Drawn By	KLM
Checked By	RSC

Revision		
Number	Date	Description

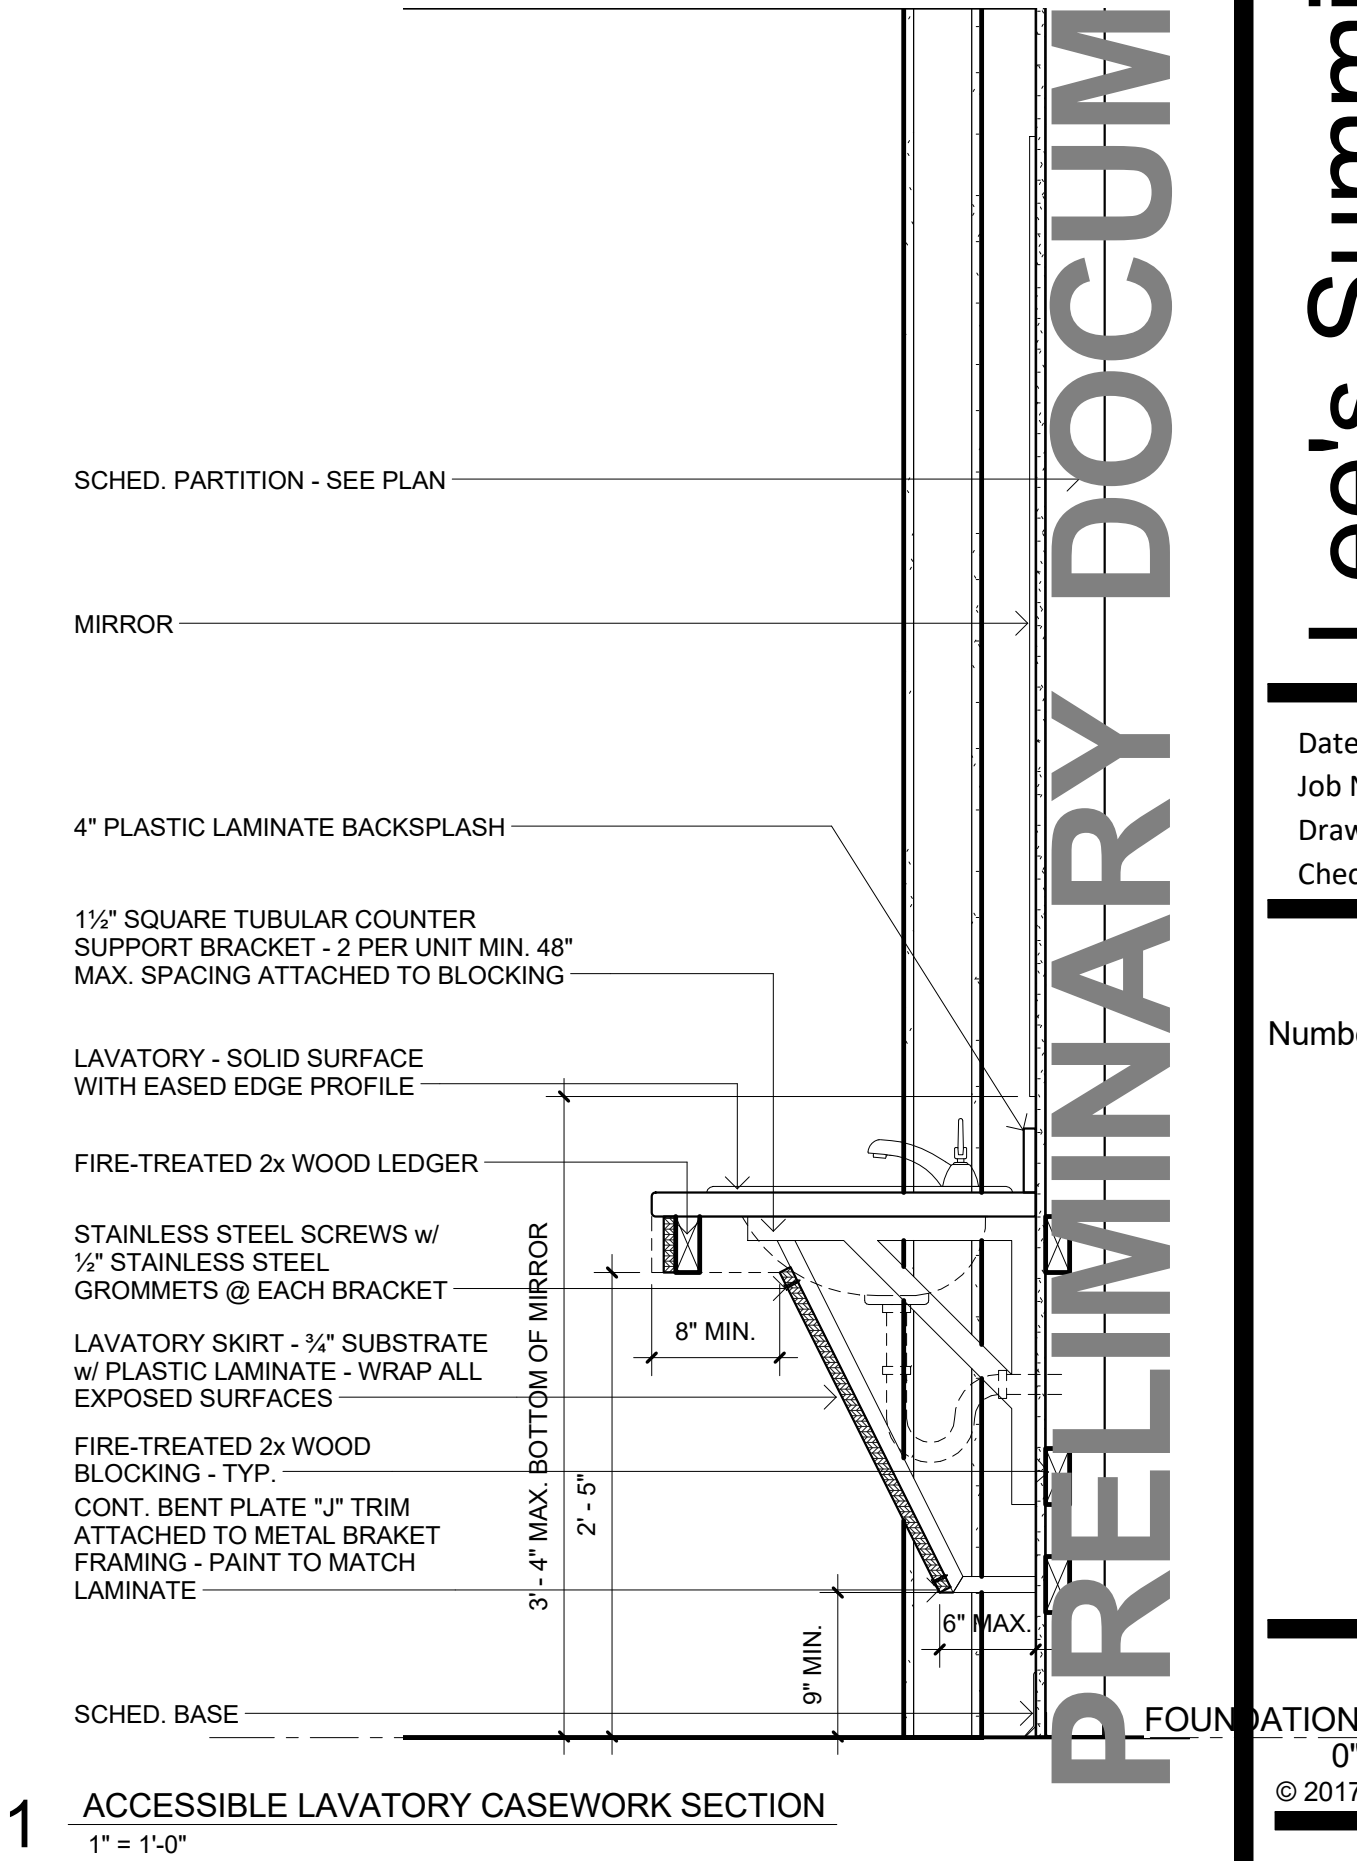

1 ACCESSIBLE LAVATORY CASEWORK SECTION
1" = 1'-0"

PRELIMINARY DOCUMENTS - NOT FOR CONSTRUCTION - 03.30.2018

PRELIMINARY,
NOT FOR
CONSTRUCTION,
RECORDING
PURPOSES, OR
IMPLEMENTATION

ACI

BOLAND

ARCHITECTS

17107 Chesterfield Airport Rd.
Suite 110
Chesterfield, MO 63005
T: 314.991.9993

ACI/Boland, Inc.
St. Louis | Kansas City
Licensee's Certificate of Authority # 000958
Expires 12-31-2019

CIVIL CONSULTANT

Shafer, Kline & Warren, Inc.
11250 Corporate Avenue
Lenexa, Kansas 66219
Licensee's Certificate of Authority Number:
#000143

STRUCTURAL CONSULTANT

KPFF Consulting Engineers
1610 Des Peres Road, Suite 100
St. Louis, Missouri 63131
314.835.0524
Licensee's Certificate of Authority Number:
#2001010829

MEP CONSULTANT

G&W Engineering Corporation
138 Weldon Parkway
Maryland Heights, Missouri 63043
314.737.4200
Licensee's Certificate of Authority Number:
#2002018767

Lee's Summit Surgical
2861 NE Independence Avenue
Lee's Summit, Missouri 64064

Date	00.00.2018
Job Number	217307
Drawn By	KLM
Checked By	RSC

Revision		
Number	Date	Description