

PLOT PLAN

LOT 1470

WINTERSET VALLEY 12TH PLAT

LOTS 1435 THRU 1471 & TRACTS A12 THRU D12

132 NW MACKENZIE DRIVE



SCALE: 1"=20'



PREPARED FOR:
ROESER HOMES, LLC

LEGEND

(S1) WYE STA 4+60
1 LF RISER THEN 9
LF OF 6" PVC
@1.3%
FL=915.9
MSFE=918.9


(E1) WRWW
TOP EGRESS WELL=930.0
F.G. EGRESS WELL=929.5
TOP EGRESS WALL=926.0
3' WALL

(E2) WRWW
TOP EGRESS WELL=930.0
F.G. EGRESS WELL=929.5
TOP EGRESS WALL=926.0
3' WALL

E.G.= EXISTING GRADE
F.G.= FINISHED GRADE
T/C= TOP OF CURB
T.E.= TOP ELEVATION
H.P.= HIGH POINT
B.F.= BASEMENT FLOOR
T.W.= TOP OF WALL
G.F.= GARAGE FLOOR
FL= FLOW LINE
EGL=ENERGY GRADE LEVEL
MLO=MINIMUM LOW OPENING
L/E=LANDSCAPE EASEMENT
P.B.=PERIPHERAL BOUNDARY
WRWW=WATER RESISTANT WND. WELL
S/E=SANITARY SEWER EASEMENT
E/I=ENGINEERING & INSPECTION

*** = AS PER GRADING PLAN

*** WRWW
WALKOUT/WALKUP
TOP OF WELL 930.0
5'-0" WALL

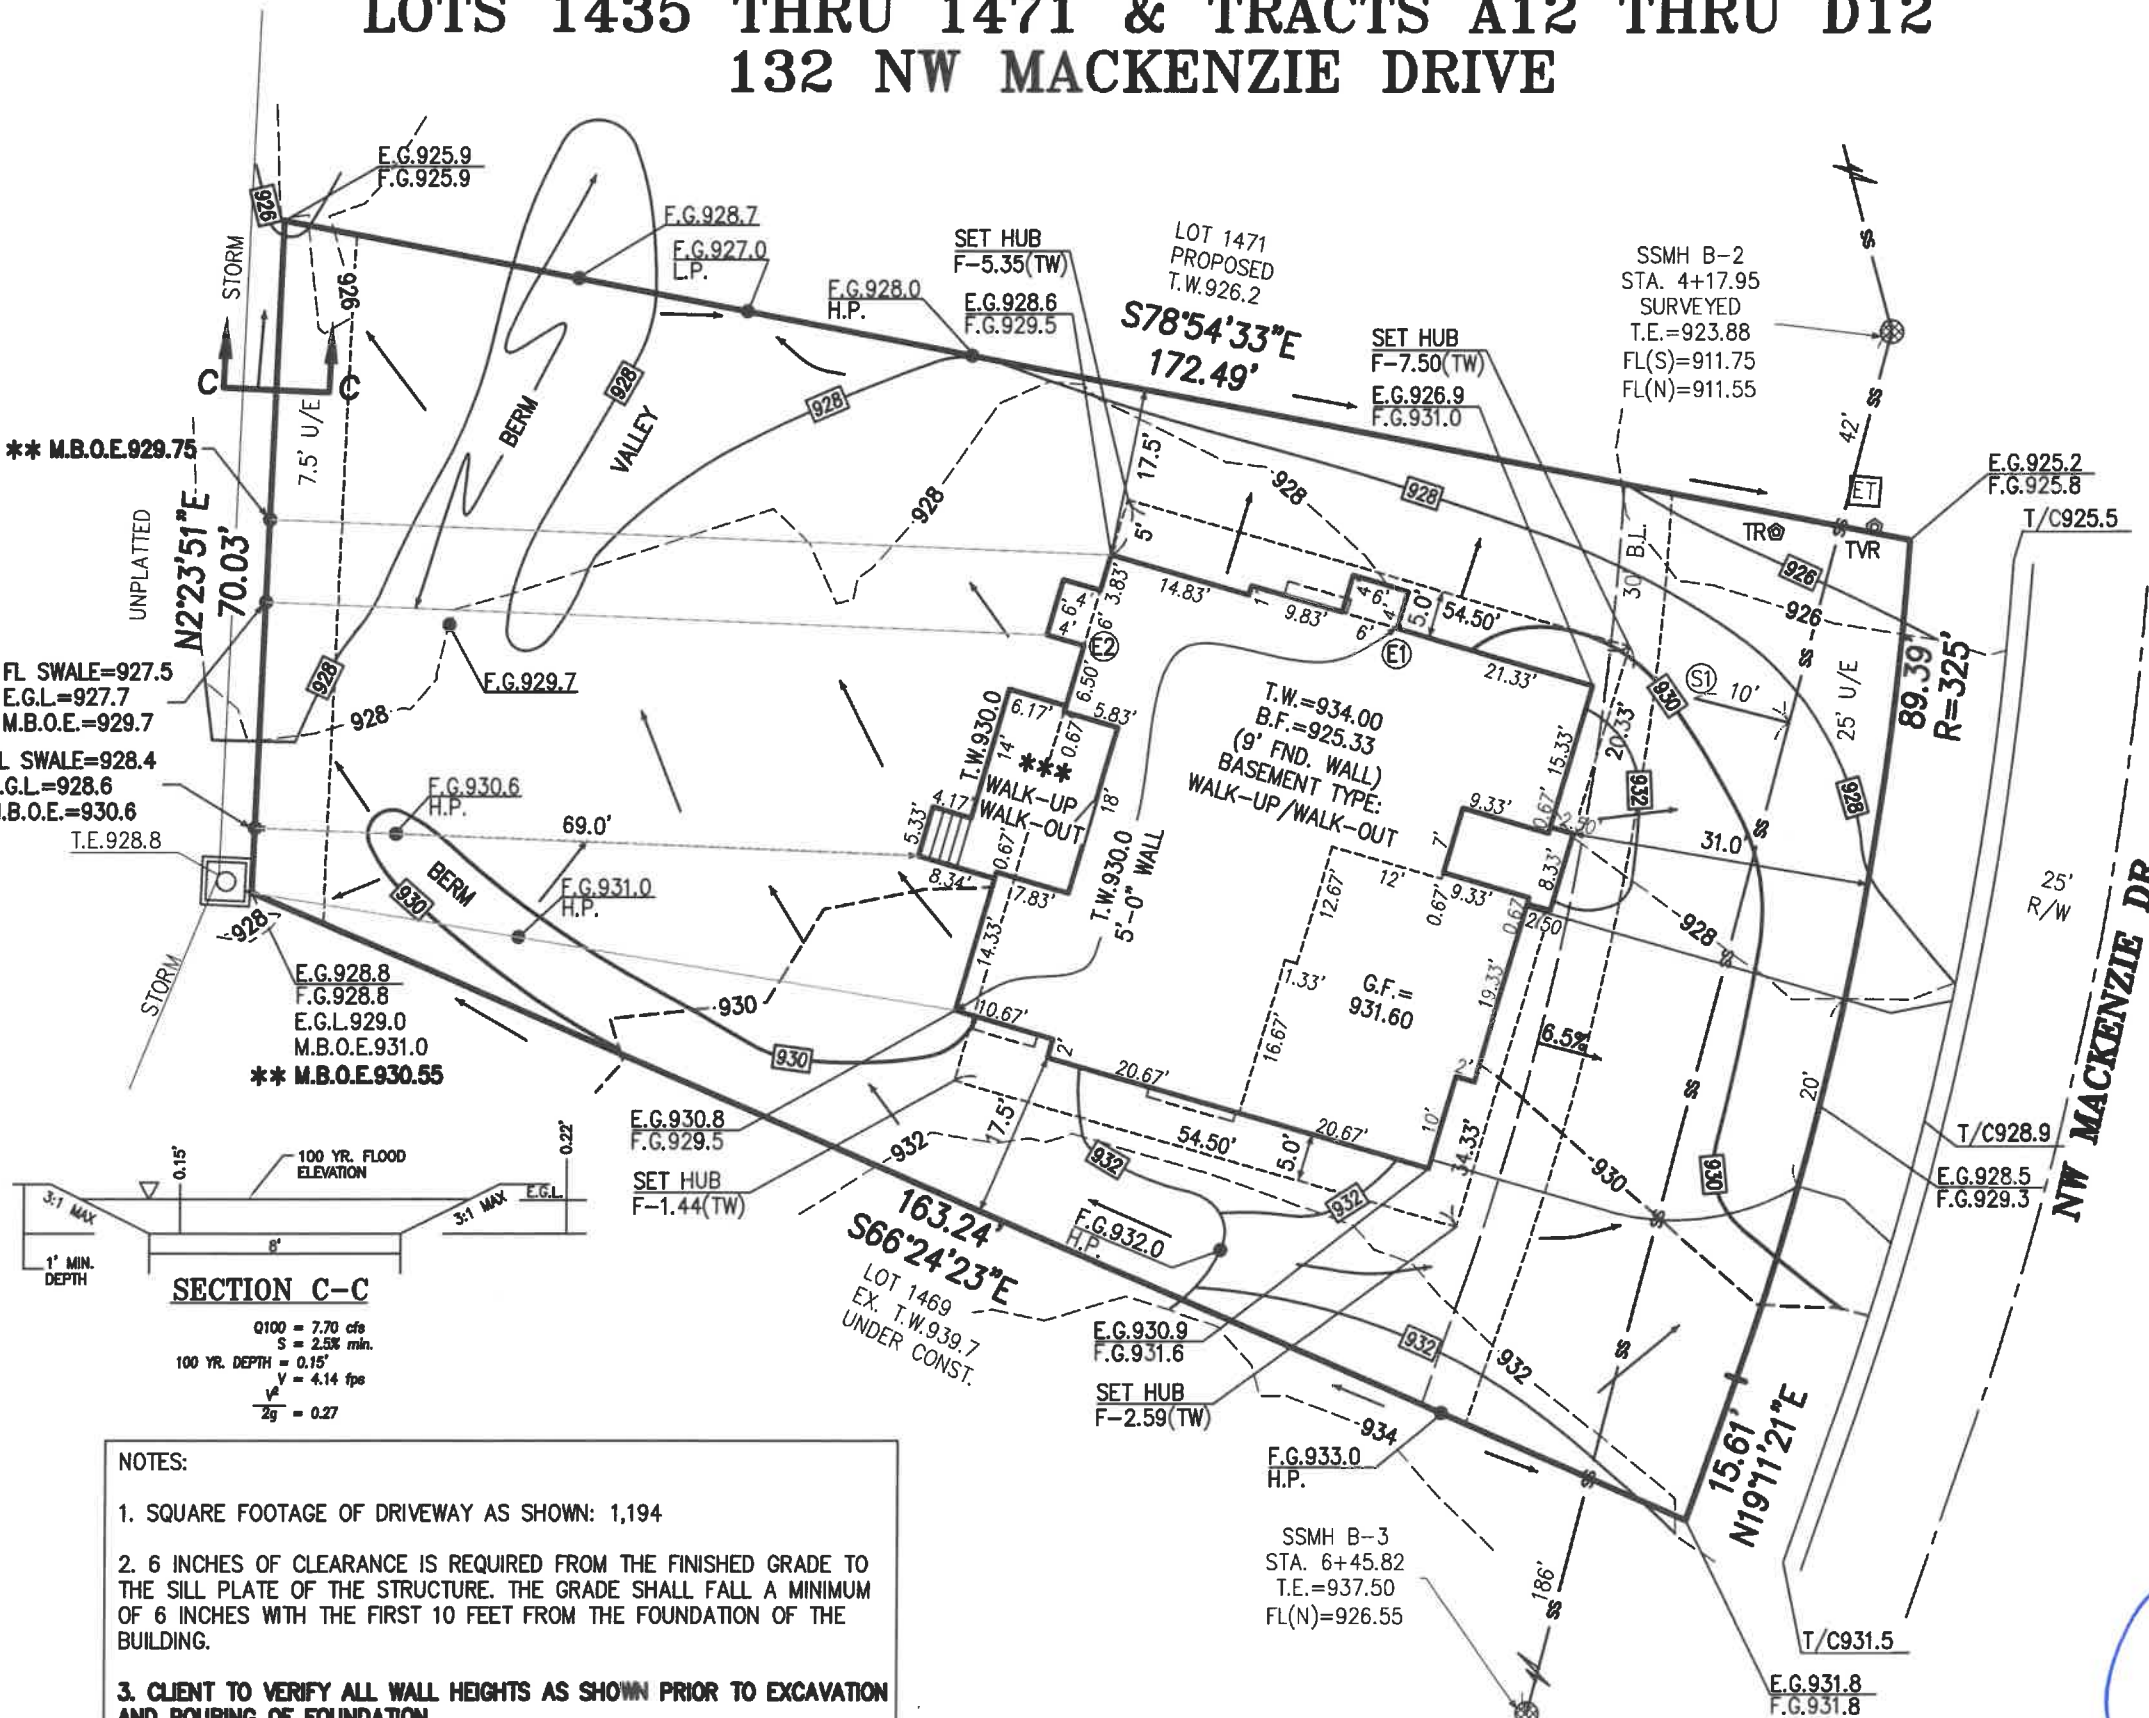

NOTES:

1. SQUARE FOOTAGE OF DRIVEWAY AS SHOWN: 1,194
2. 6 INCHES OF CLEARANCE IS REQUIRED FROM THE FINISHED GRADE TO THE SILL PLATE OF THE STRUCTURE. THE GRADE SHALL FALL A MINIMUM OF 6 INCHES WITH THE FIRST 10 FEET FROM THE FOUNDATION OF THE BUILDING.
3. CLIENT TO VERIFY ALL WALL HEIGHTS AS SHOWN PRIOR TO EXCAVATION AND POURING OF FOUNDATION.
4. AS-BUILT GRADING PLAN IS REQUIRED BEFORE SODDING.

LOT AREA=14,625 SQ. FT.

DATE STAKED: 8/12/20
SURVEY CREW: AJ
HOUSE TIES CHK'D: YES

LEGAL DESCRIPTION:

LOT 1470, WINTERSET VALLEY 12TH PLAT, LOTS 1435 THRU 1471 & TRACTS A12 THRU D12, A SUBDIVISION OF LAND IN THE CITY OF LEE'S SUMMIT, JACKSON COUNTY, MISSOURI.

CERTIFICATE OF AUTHORIZATION
KANSAS
LAND SURVEYING - LS-82
ENGINEERING - E-391
MISSOURI
CERTIFICATE OF AUTHORIZATION
LAND SURVEYING-2007001128
ENGINEERING-2007005058

This plot plan was prepared for foundation construction only. All dimensions to be verified by builder and all grades as shown shall be verified by builder to insure proper drainage and adequate fall to sewer. No title information was furnished on this drawing. Not responsible for unplatted easements.

Note: Builder shall obtain a building permit prior to any construction to ensure that this site plan meets City approval.

PROJECT NO. 200674

DATE: 8/24/20

BY: DJP

PHELPS ENGINEERING, INC
1270 N. Winchester
Olathe, Kansas 66061
(913) 393-1155
Fax (913) 393-1166

PLANNING
ENGINEERING
IMPLEMENTATION

