

Q:\0-5\SWDA Projects\SWDA1804 - Lee's Summit Senior Community\SWDA1804 - Dwg's\SWDA1804 - Schedules\SWDA1804 - Lee's Summit Senior Community\Senior Community_cboos-bdc.rvt
6/9/2024 9:55:56 AM

SHEAR WALL SCHEDULE - MEMORY CARE					
SHEAR WALL TYPE (PER PLAN)	SHEATHING & ATTACHMENT			CHORD STUDS (EACH END)	FLOOR-TO-FLOOR TIE (EACH END)
	1st FLOOR WALL SHEATHING	2nd FLOOR WALL SHEATHING	3rd FLOOR WALL SHEATHING		
MC-A	7/16" OSB ONE SIDE: 8d NAILS @4"oc AT PANEL EDGES, @12"oc TO INTERMEDIATE FRAMING			(2) 2x6's	SIMPSON HDU5-SDS2.5 w/ 5/8" ANCHOR & 16" EMBED (RE: SECTION 1/SO.2)
MC-B	7/16" OSB ONE SIDE: 8d NAILS @4"oc AT PANEL EDGES, @12"oc TO INTERMEDIATE FRAMING			(2) 2x6's	SIMPSON HDU5-SDS2.5 w/ 5/8" ANCHOR & 16" EMBED (RE: SECTION 1/SO.2)
MC-C	5/8" GYP. BD ONE SIDE: 6d NAILS @4"oc AT PANEL EDGES, @ 7"oc TO INTERMEDIATE FRAMING			(2) 2x6's	SIMPSON HDU5-SDS2.5 w/ 5/8" ANCHOR & 16" EMBED (RE: SECTION 1/SO.2)





SHEAR WALL SCHEDULE - ASSISTED LIVING					
SHEAR WALL TYPE (PER PLAN)	SHEATHING & ATTACHMENT			CHORD STUDS (EACH END)	FLOOR-TO-FLOOR TIE (EACH END)
	1st FLOOR WALL SHEATHING	2nd FLOOR WALL SHEATHING	3rd FLOOR WALL SHEATHING		
AL-A	7/16" OSB ONE SIDE: 8d NAILS @4"oc AT PANEL EDGES, @12"oc TO INTERMEDIATE FRAMING			(2) 2x6's	SIMPSON HDU5-SDS2.5 w/ 5/8" ANCHOR & 16" EMBED (RE: SECTION 1/SO.2)
AL-B	7/16" OSB ONE SIDE: 8d NAILS @4"oc AT PANEL EDGES, @12"oc TO INTERMEDIATE FRAMING			(2) 2x6's	SIMPSON HDU5-SDS2.5 w/ 5/8" ANCHOR & 16" EMBED (RE: SECTION 1/SO.2)
AL-C	5/8" GYP. BD ONE SIDE: 6d NAILS @4"oc AT PANEL EDGES, @ 7"oc TO INTERMEDIATE FRAMING			(2) 2x6's	SIMPSON HDU5-SDS2.5 w/ 5/8" ANCHOR & 16" EMBED (RE: SECTION 1/SO.2)


SHEAR WALL SCHEDULE - INDEPENDENT LIVING					
SHEAR WALL TYPE (PER PLAN)	SHEATHING & ATTACHMENT			CHORD STUDS (EACH END)	FLOOR-TO-FLOOR TIE (EACH END)
	1st FLOOR WALL SHEATHING	2nd FLOOR WALL SHEATHING	3rd FLOOR WALL SHEATHING		
IL-A	7/16" OSB ONE SIDE: 8d NAILS @4"oc AT PANEL EDGES, @12"oc TO INTERMEDIATE FRAMING	7/16" OSB ONE SIDE: 8d NAILS @6"oc AT PANEL EDGES, @12"oc TO INTERMEDIATE FRAMING	7/16" OSB ONE SIDE: 8d NAILS @6"oc AT PANEL EDGES, @12"oc TO INTERMEDIATE FRAMING	(5) 2x6's	SIMPSON HDU14-SDS2.5 w/ 1" ANCHOR & 16" EMBED (RE: SECTION 2/SO.2)
IL-B		7/16" OSB ONE SIDE: 8d NAILS @6"oc AT PANEL EDGES, @12"oc TO INTERMEDIATE FRAMING	7/16" OSB ONE SIDE: 8d NAILS @6"oc AT PANEL EDGES, @12"oc TO INTERMEDIATE FRAMING	(5) 2x6's	SIMPSON HDU14-SDS2.5 T&B w/ 1" TIE ROD (RE: SECTION 2/SO.2)
IL-C	7/16" OSB EACH SIDE: 8d NAILS @6"oc AT PANEL EDGES, @12"oc TO INTERMEDIATE FRAMING			(2) 2x6's	SIMPSON HDU5-SDS2.5 w/ 5/8" ANCHOR & 16" EMBED (RE: SECTION 1/SO.2)
IL-D	5/8" GYP. BD ONE SIDE: 6d NAILS @4"oc AT PANEL EDGES, @ 7"oc TO INTERMEDIATE FRAMING	5/8" GYP. BD ONE SIDE: 6d NAILS @4"oc AT PANEL EDGES, @ 7"oc TO INTERMEDIATE FRAMING	5/8" GYP. BD ONE SIDE: 6d NAILS @4"oc AT PANEL EDGES, @ 7"oc TO INTERMEDIATE FRAMING	(3) 2x6's	SIMPSON HDU5-SDS2.5 w/ 5/8" ANCHOR & 16" EMBED (RE: SECTION 1/SO.2)

HEADER SCHEDULE - MEMORY CARE				
TYPE	HEADER SIZE	BEARING STUDS BELOW EACH END OF HEADER	CONTINUOUS JAMB STUDS AT EACH END	REMARKS
(MC1A)	(3) 2x8's w/ (2) 1/2" PLYWOOD SPACERS	(1) 2x6's	(2) 2x6	RE: SECTION 1/SO.3
(MC1B)	(3) 2x8's w/ (2) 1/2" PLYWOOD SPACERS	(1) 2x6's	(1) 2x6	RE: SECTION 1/SO.3
(MC1C)	(3) 2x10's w/ (2) 1/2" PLYWOOD SPACERS	(2) 2x6's	(2) 2x6	RE: SECTION 1/SO.3

HEADER SCHEDULE - ASSISTED LIVING				
TYPE	HEADER SIZE	BEARING STUDS BELOW EACH END OF HEADER	CONTINUOUS JAMB STUDS AT EACH END	REMARKS
(AL1A)	(3) 2x8's w/ (2) 1/2" PLYWOOD SPACERS	(1) 2x6's	(2) 2x6	RE: SECTION 1/SO.3
(AL1B)	(3) 2x8's w/ (2) 1/2" PLYWOOD SPACERS	(1) 2x6's	(1) 2x6	RE: SECTION 1/SO.3
(AL1C)	(3) 2x12's w/ (2) 1/2" PLYWOOD SPACERS	(2) 2x6's	(2) 2x6	RE: SECTION 1/SO.3


HEADER SCHEDULE - INDEPENDENT LIVING				
TYPE	HEADER SIZE	BEARING STUDS BELOW EACH END OF HEADER	CONTINUOUS JAMB STUDS AT EACH END	REMARKS
(IL1A)	(3) 2x10's w/ (2) 1/2" PLYWOOD SPACERS	(1) 2x6	(2) 2x6	RE: SECTION 1/SO.3
(IL1B)	(3) 2x10's w/ (2) 1/2" PLYWOOD SPACERS	(1) 2x6	(1) 2x6	RE: SECTION 1/SO.3
(IL1C)	(3) 2X8" W/ (2) 1/2" PLYWOOD SPACERS	(1) 2x6	(1) 2x6	RE: SECTION 1/SO.3
(IL2A)	(3) 9 1/4" DEEP LVL's	(2) 2x6's	(2) 2x6	RE: SECTION 1/SO.3
(IL2B)	(3) 9 1/4" DEEP LVL's	(2) 2x6's	(1) 2x6	RE: SECTION 1/SO.3
(IL2C)	(3) 2X8" W/ (2) 1/2" PLYWOOD SPACERS	(1) 2x6	(1) 2x6	RE: SECTION 1/SO.3
(IL3A)	(3) 11 1/4" DEEP LVL's	(3) 2x6's	(2) 2x6	RE: SECTION 1/SO.3
(IL3B)	(3) 11 1/4" DEEP LVL's	(3) 2x6's	(1) 2x6	RE: SECTION 1/SO.3
(IL3C)	(3) 11 1/4" DEEP LVL's	(4) 2x6's	(1) 2x6	RE: SECTION 1/SO.3
(IL3D)	(3) 2X8" W/ (2) 1/2" PLYWOOD SPACERS	(1) 2x6	(1) 2x6	RE: SECTION 1/SO.3

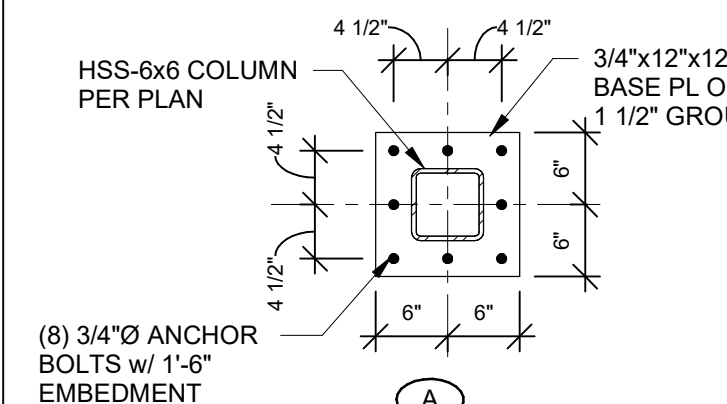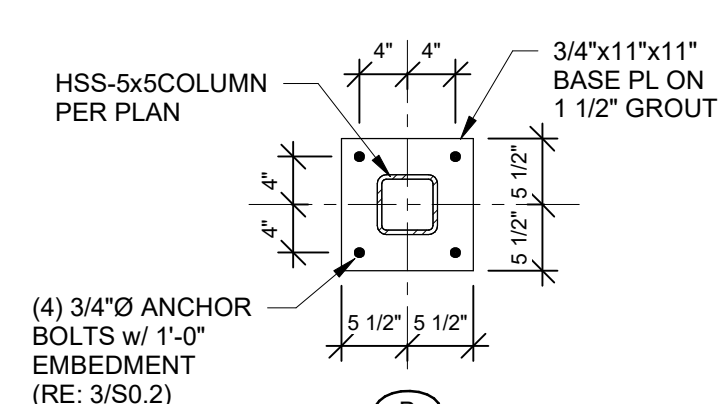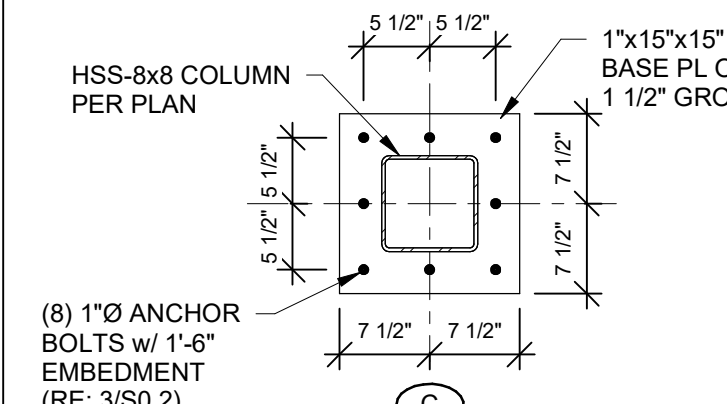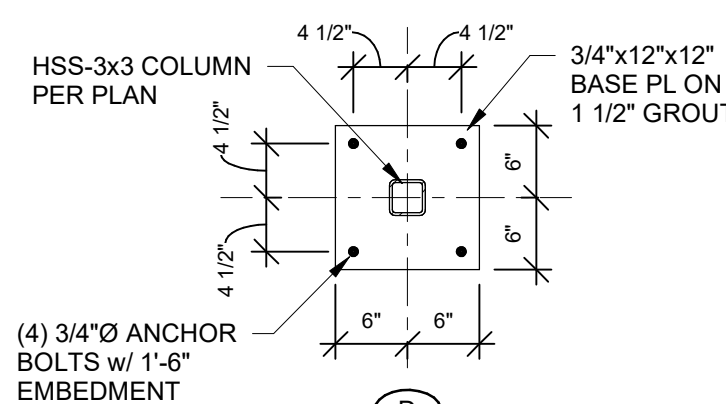COLUMN BASE PLATE DETAILS (RE: FOUNDATION PLAN FOR LOCATION & ORIENTATION)	
	
	

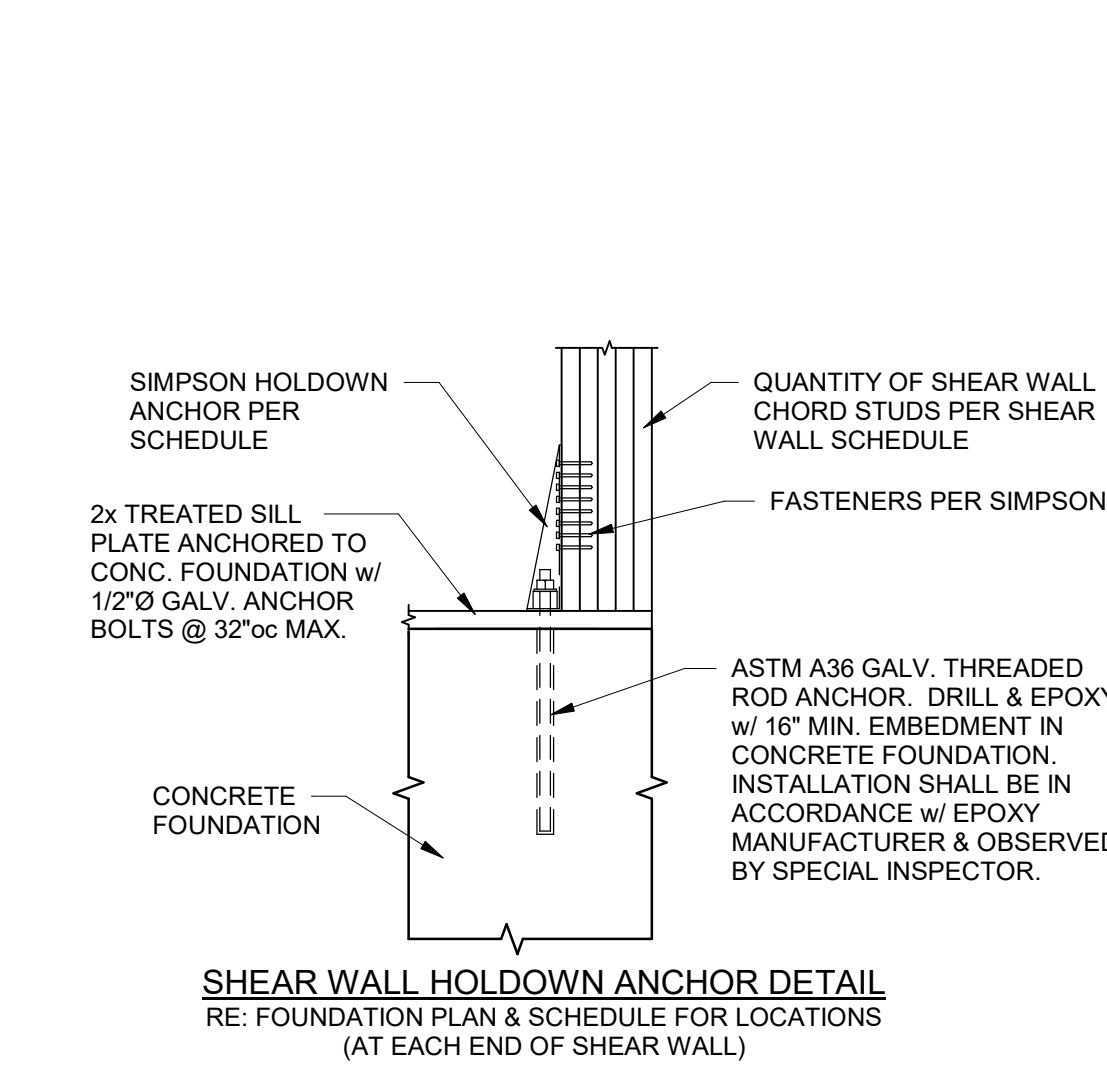


1 SECTION

3/4" = 1'-0"

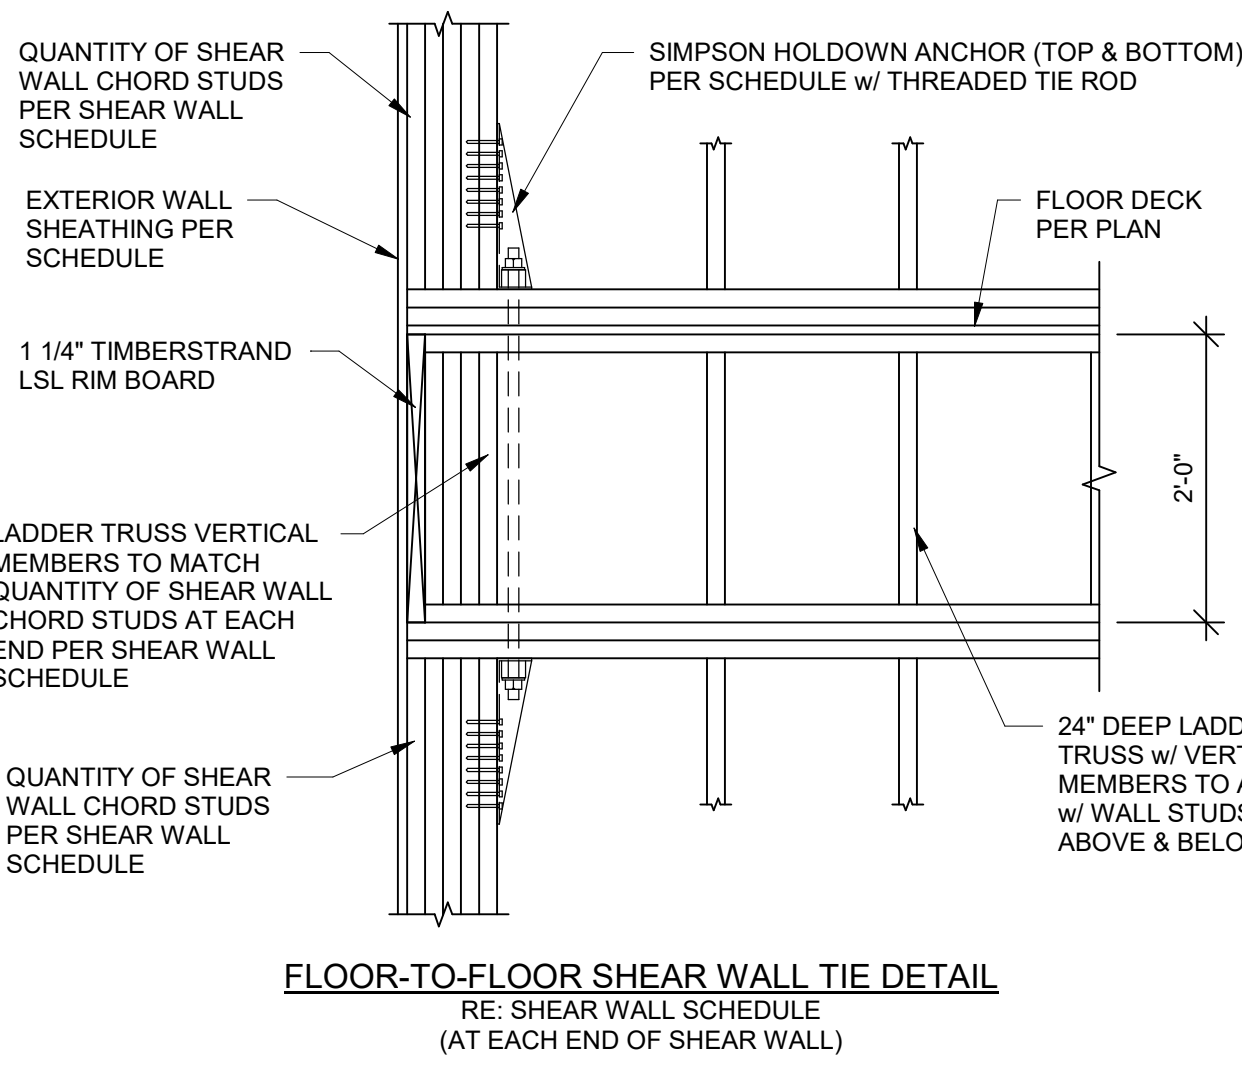

2 SECTION


3/4" = 1'-0"

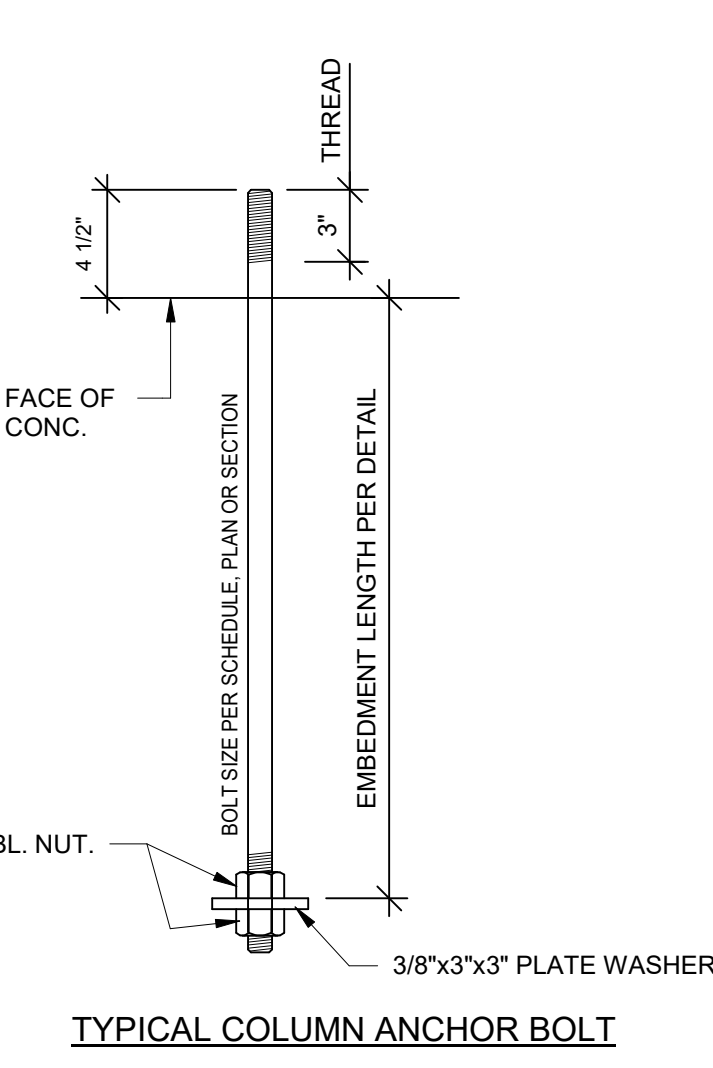

3 SECTION

1 1/2" = 1'-0"

FLOOR & ROOF DECK SCHEDULE			
LOCATION	DECKING	FASTENER SPACING	
		PANEL EDGE	FIELD
TYPICAL ROOF DECK	19/32" OSB	10d COMMON NAILS @6"oc	10d COMMON NAILS @12"oc
MECHANICAL WELL ROOF DECK	3/4" PLYWOOD	10d COMMON NAILS @6"oc	10d COMMON NAILS @12"oc
FLOOR DECK	3/4" T&G PLYWOOD	10d RING SHANK NAILS @6"oc (GLUED & NAILED)	10d RING SHANK NAILS @12"oc (GLUED & NAILED)

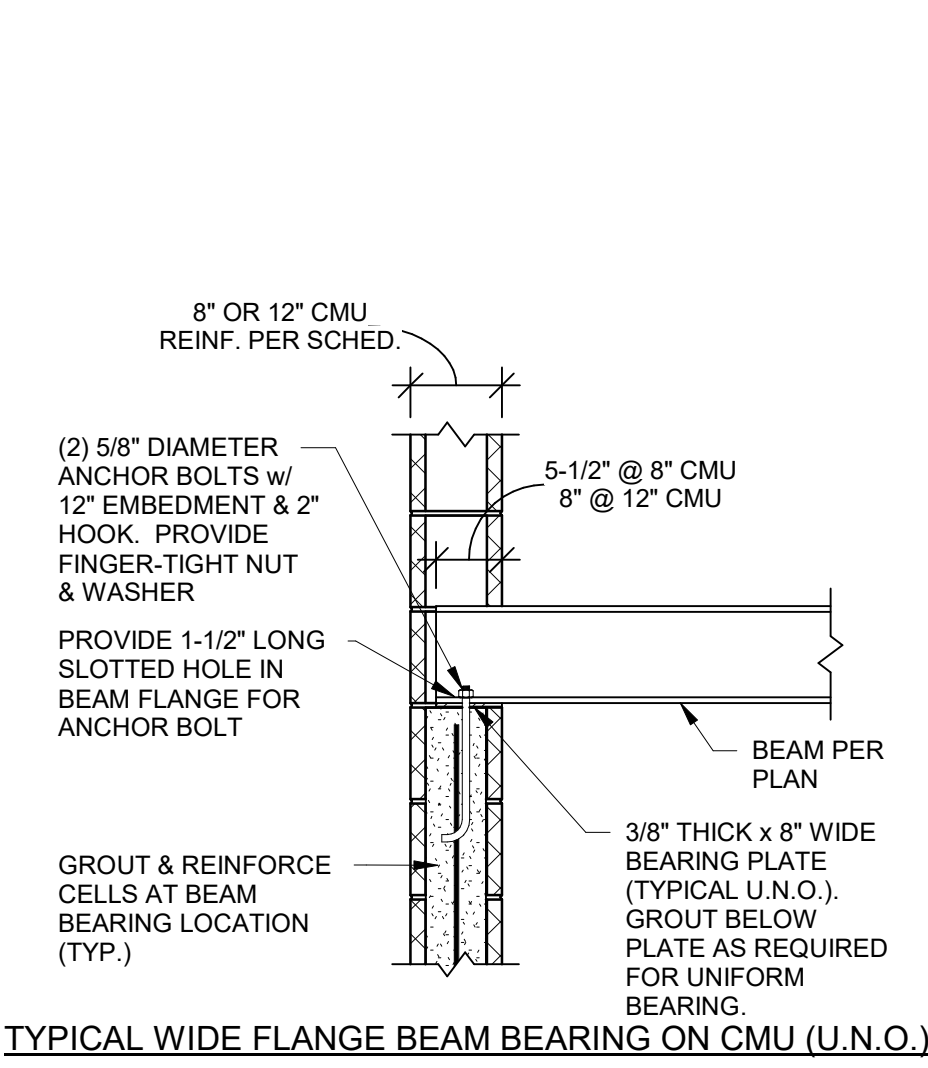


4 SECTION

3/4" = 1'-0"

FOOTING SCHEDULE		
FOOTING TYPE	FOOTING SIZE (FT.) x THICKNESS (IN.)	REINFORCING (EACH WAY)
(3.0)	3'-0"x3'-0"x18" Dp	#4@6"oc BOTTOM
(4.0)	4'-0"x4'-0"x32" Dp	#4@6"oc (TOP & BOT)
(4.0a)	4'-0"x4'-0"x32" Dp	#4@6"oc (TOP & BOT)
(5.0)	5'-0"x5'-0"x36" Dp	#4@6"oc BOTTOM
(5.0a)	5'-0"x5'-0"x36" Dp	#5@6"oc (TOP & BOT)
(6.0a)	6'-0"x6'-0"x36" Dp	#5@6"oc (TOP & BOT)
(8.0a)	8'-0"x8'-0"x32" Dp	#5@6"oc (TOP & BOT)

NOTES:
1. SPREAD FOOTINGS SHALL BE POURED MONOLITHIC w/ GRADE BEAMS & CONTINUOUS WALL FOOTINGS. REINFORCING FOR GRADE BEAMS & CONTINUOUS WALL FOOTINGS SHALL BE CONTINUOUS THROUGH SPREAD FOOTINGS.

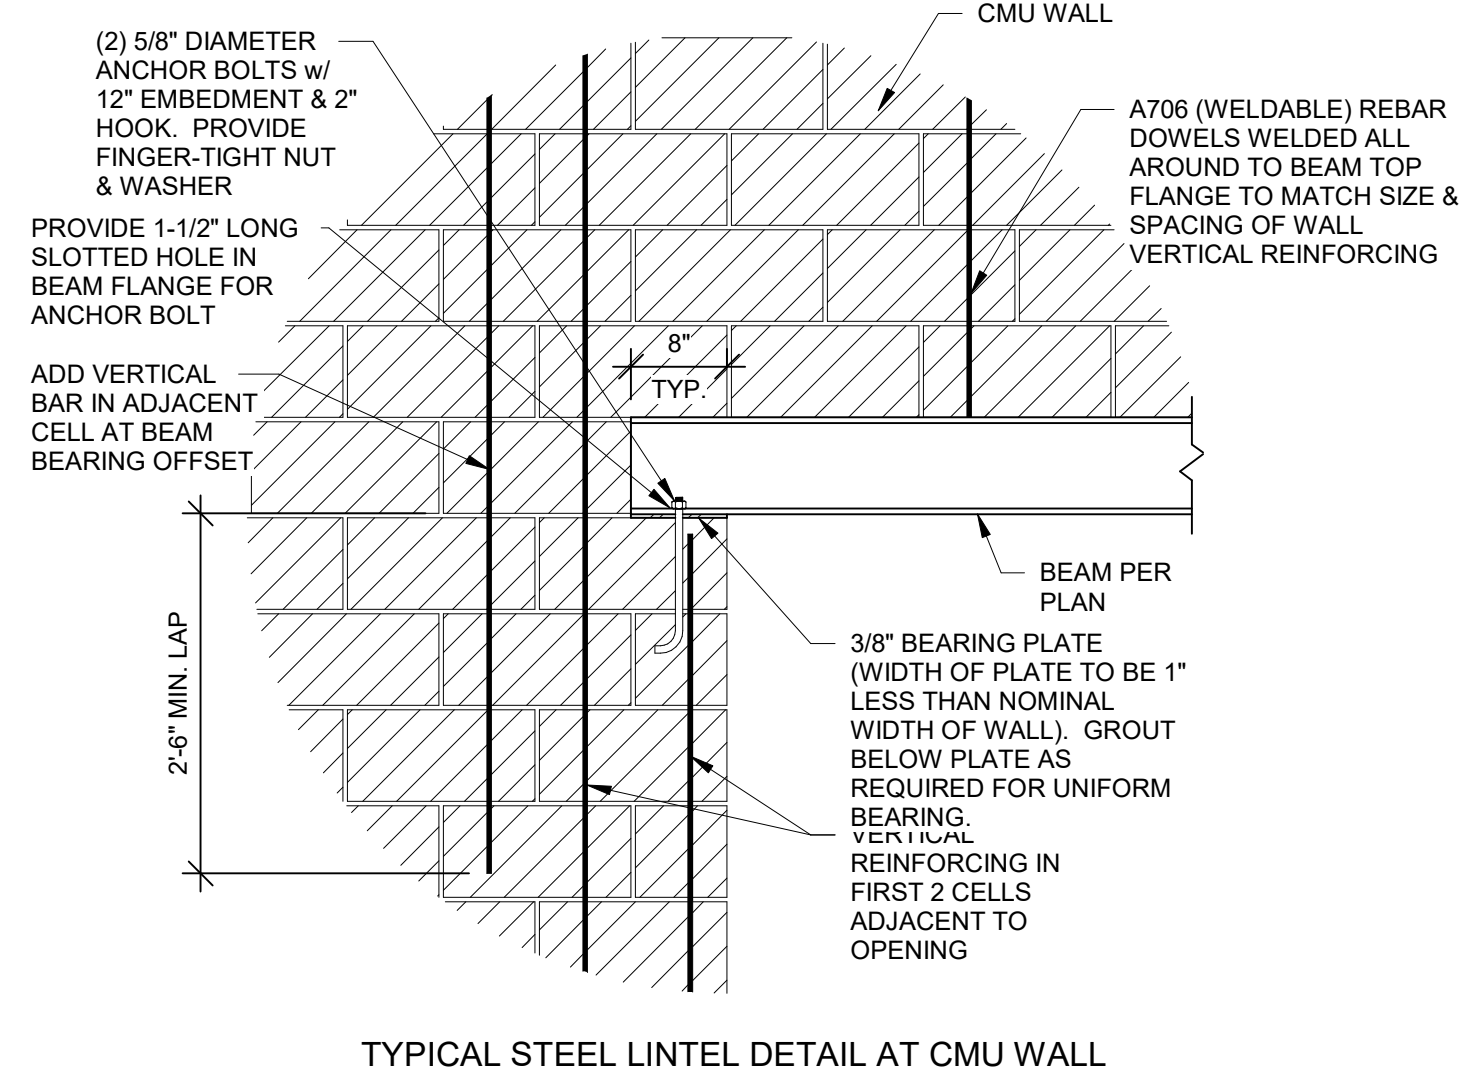

5 SECTION

3/4" = 1'-0"

SWD
ARCHITECTS

EST 1935

ARCHITECTURAL CORPORATION
MISSOURI CERTIFICATE
OF AUTHORITY NO. 000073

LEE'S SUMMIT SENIOR COMMUNITY
S.E. OLDHAM PARKWAY & S.E. PRINCETON DRIVE
LEE'S SUMMIT, JACKSON COUNTY, MISSOURI

STARK WILSON DUNCAN ARCHITECTS INC.
315 NICHOLS ROAD STE 228 - KANSAS CITY, MO 64112 - T 816.531.1696 F 816.532.1978

SEAL
ENGINEER -CHRISTOPHER W. BOOS
MO LICENSE # PE-2008023332



SCHEDULES

ISSUE DATE:


6-14-19

REVISIONS:

PROJECT NO.:1811

SO.2

COPYRIGHT © 2019 SWD ARCHITECTS INC

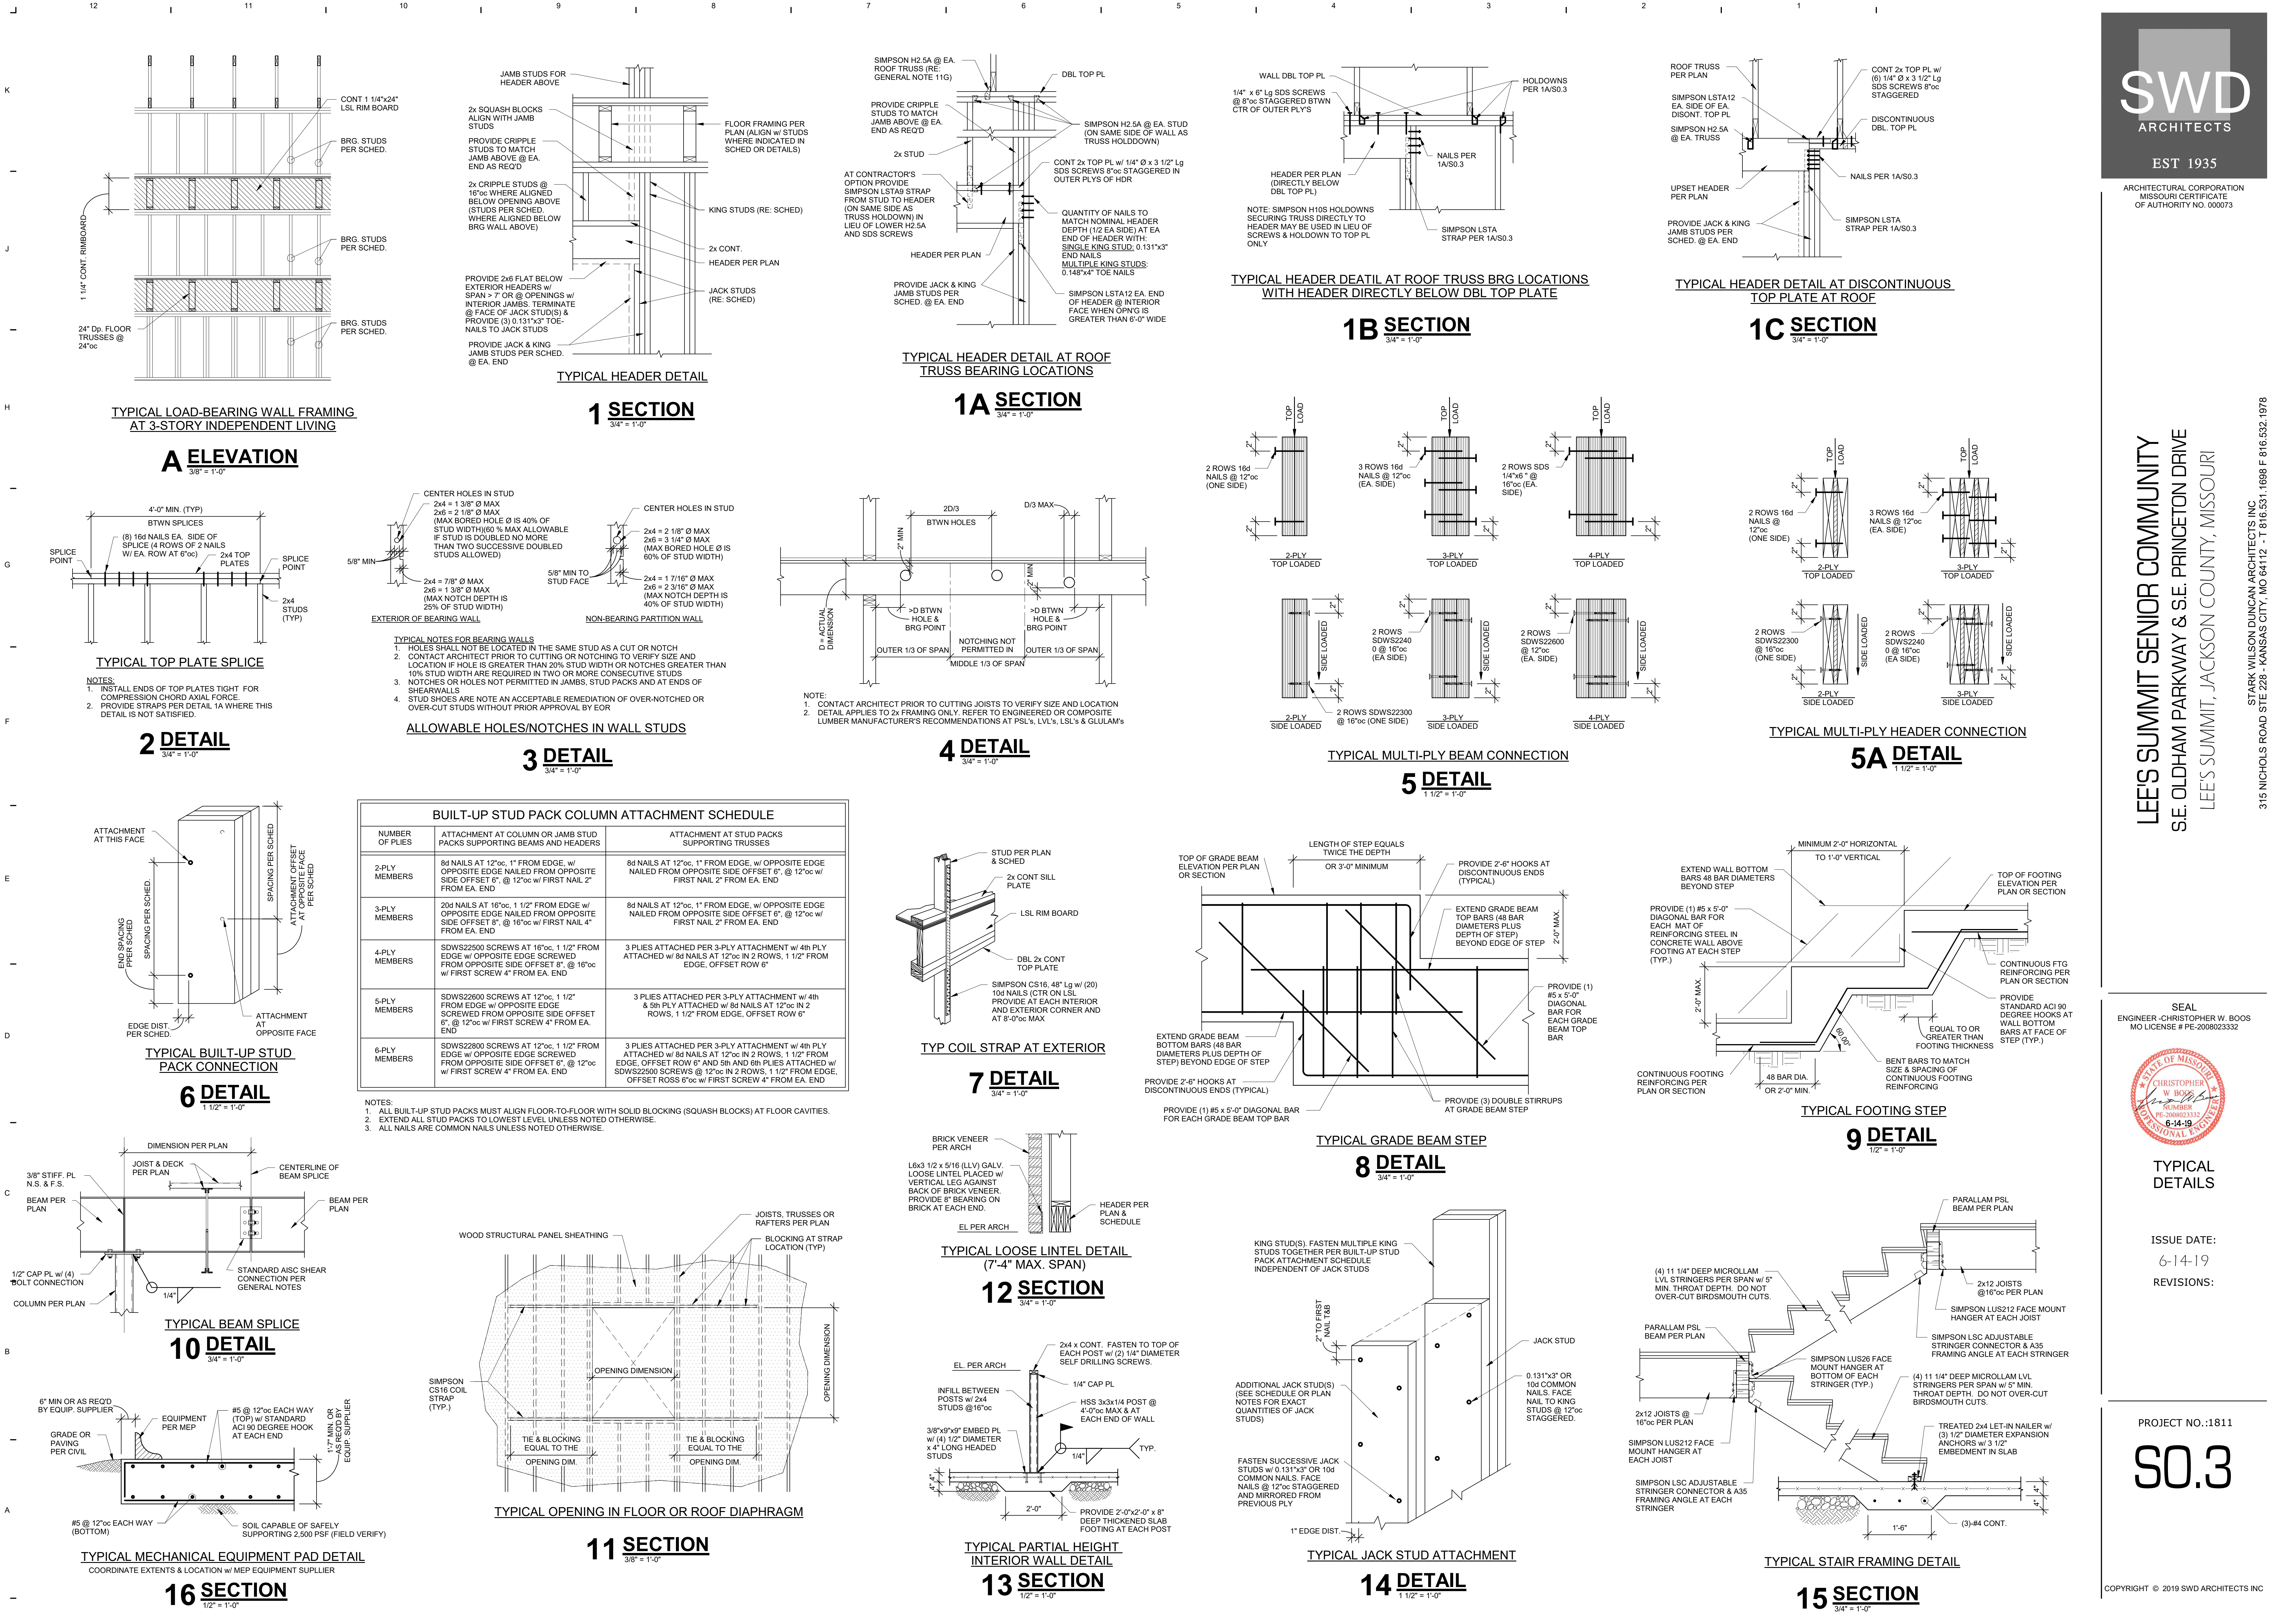

SWD
ARCHITECTS

EST 1935

ARCHITECTURAL CORPORATION
MISSOURI CERTIFICATE
OF AUTHORITY NO. 000073

LEE'S SUMMIT SENIOR COMMUNITY
S.E. OLDHAM PARKWAY & S.E. PRINCETON DRIVE
LEE'S SUMMIT, JACKSON COUNTY, MISSOURI

STARK WILSON DUNCAN ARCHITECTS INC.
315 NICHOLS ROAD STE 228 - KANSAS CITY, MO 64112 - T 816.531.1898 F 816.532.1978

SEAL

ENGINEER - CHRISTOPHER W. BOOS
MO LICENSE # PE-2008023332

CHRISTOPHER W. BOOS
REGISTERED PROFESSIONAL ENGINEER
PE-2008023332
6-14-19

TYPICAL DETAILS

ISSUE DATE:
6-14-19

REVISIONS:

PROJECT NO.:1811

SO.3

COPYRIGHT © 2019 SWD ARCHITECTS INC

LEE'S SUMMIT SENIOR COMMUNITY
S.E. OLDHAM PARKWAY & S.E. PRINCETON DRIVE
LEE'S SUMMIT, JACKSON COUNTY, MISSOURI

STARK WILSON DUNCAN ARCHITECTS INC
315 NICHOLS ROAD STE 228 - KANSAS CITY, MO 64112 - T 816.531.1898 F 816.532.1978

SEAL
ENGINEER - CHRISTOPHER W. BOOS
MO LICENSE # PE-2008023332




ISOMETRIC

ISSUE DATE:
6-14-19
REVISIONS:


PROJECT NO.:1811

SO.4

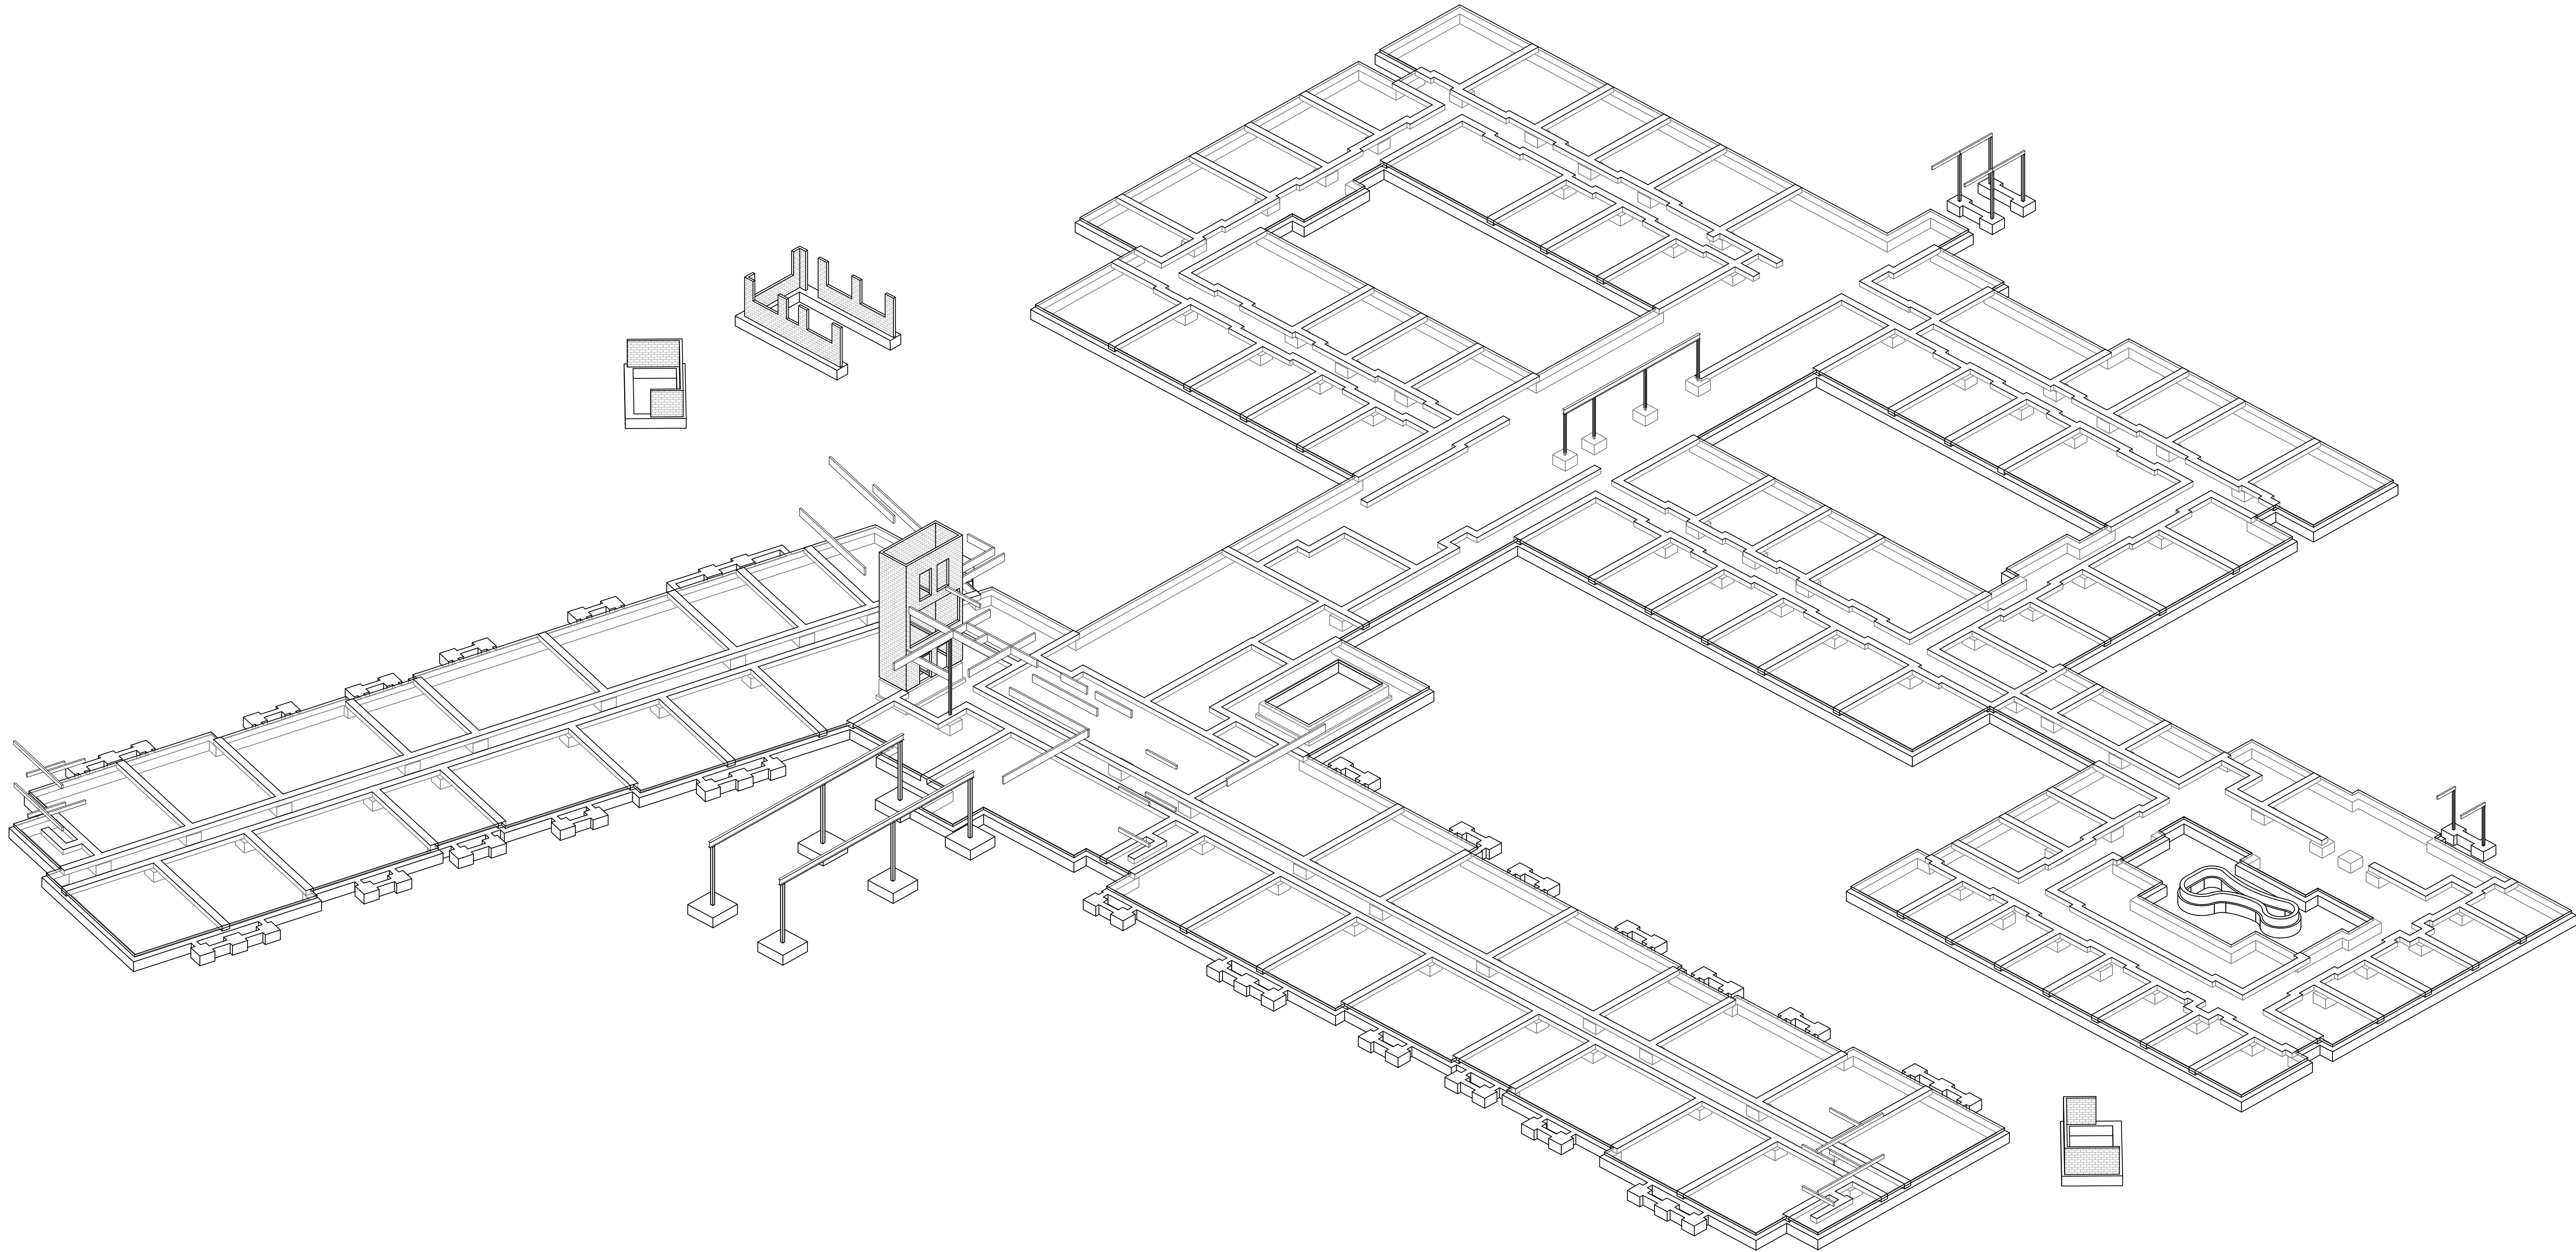

1 ISOMETRIC VIEW

THIS ISOMETRIC VIEW IS PROVIDED FOR ILLUSTRATIVE PURPOSES ONLY. THIS VIEW IS NOT INTENDED TO SHOW ALL STRUCTURAL MEMBERS & COMPONENTS ASSOCIATED WITH THE WORK. REFER TO PLANS, SECTIONS & DETAILS FOR ADDITIONAL INFORMATION.

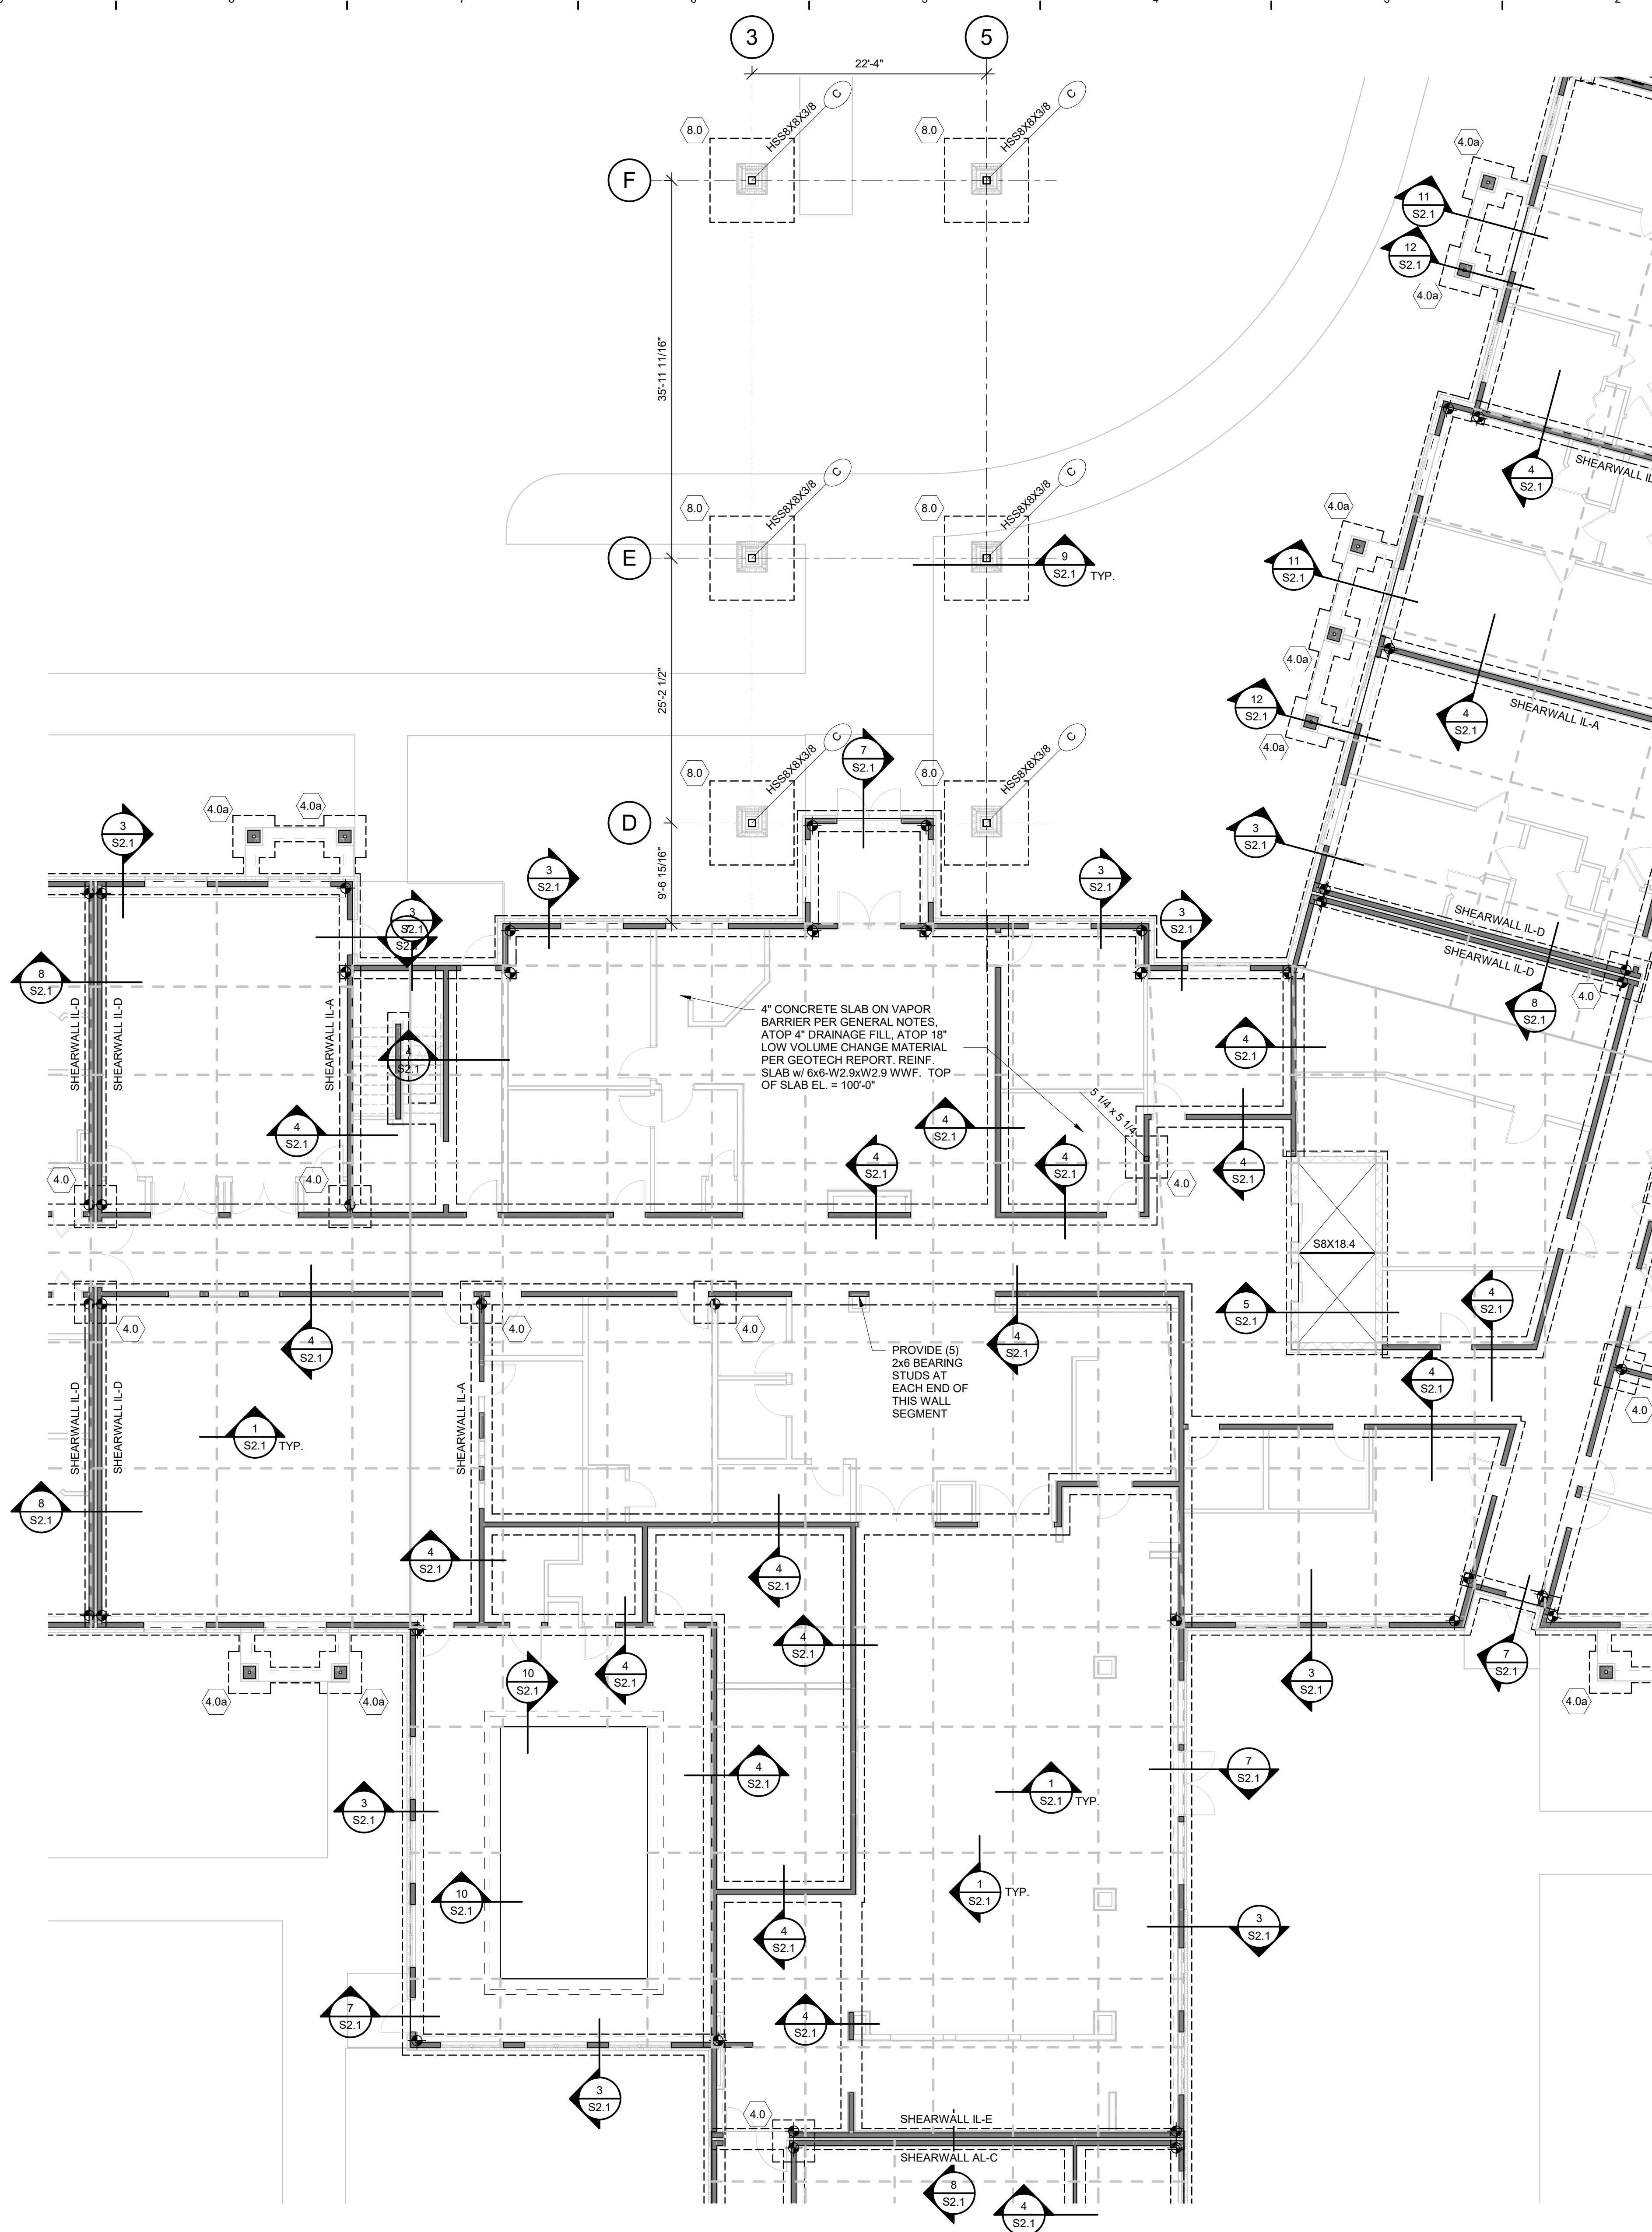**1 PARTIAL 1ST FLOOR / FOUNDATION PLAN - IL (CENTER)**

1/8" = 1'-0"

- NOTES:
1. REFER TO GENERAL NOTES ON SHEET S0.1.
 2. VERIFY ALL DIMENSIONS & ELEVATIONS w/ ARCHITECTURAL DRAWINGS.
 3. REFER TO SCHEDULES ON SHEET S0.2.
 4. REFER TO TYPICAL DETAILS ON SHEET S0.3.



KEY PLAN



- NOTES:**
1. REFER TO GENERAL NOTES ON SHEET S0.1.
 2. VERIFY ALL DIMENSIONS & ELEVATIONS w/ ARCHITECTURAL DRAWINGS
 3. REFER TO SCHEDULES ON SHEET S0.2.
 4. REFER TO TYPICAL DETAILS ON SHEET S0.3.



\\Q-S\SWDA Projects\SWDA1804 - Lee's Summit Senior Community\SWDA1804 Dwgs\SWDA1804 - 180412019-8-31.mxd (Senior Community_chboos-bdc.rvt

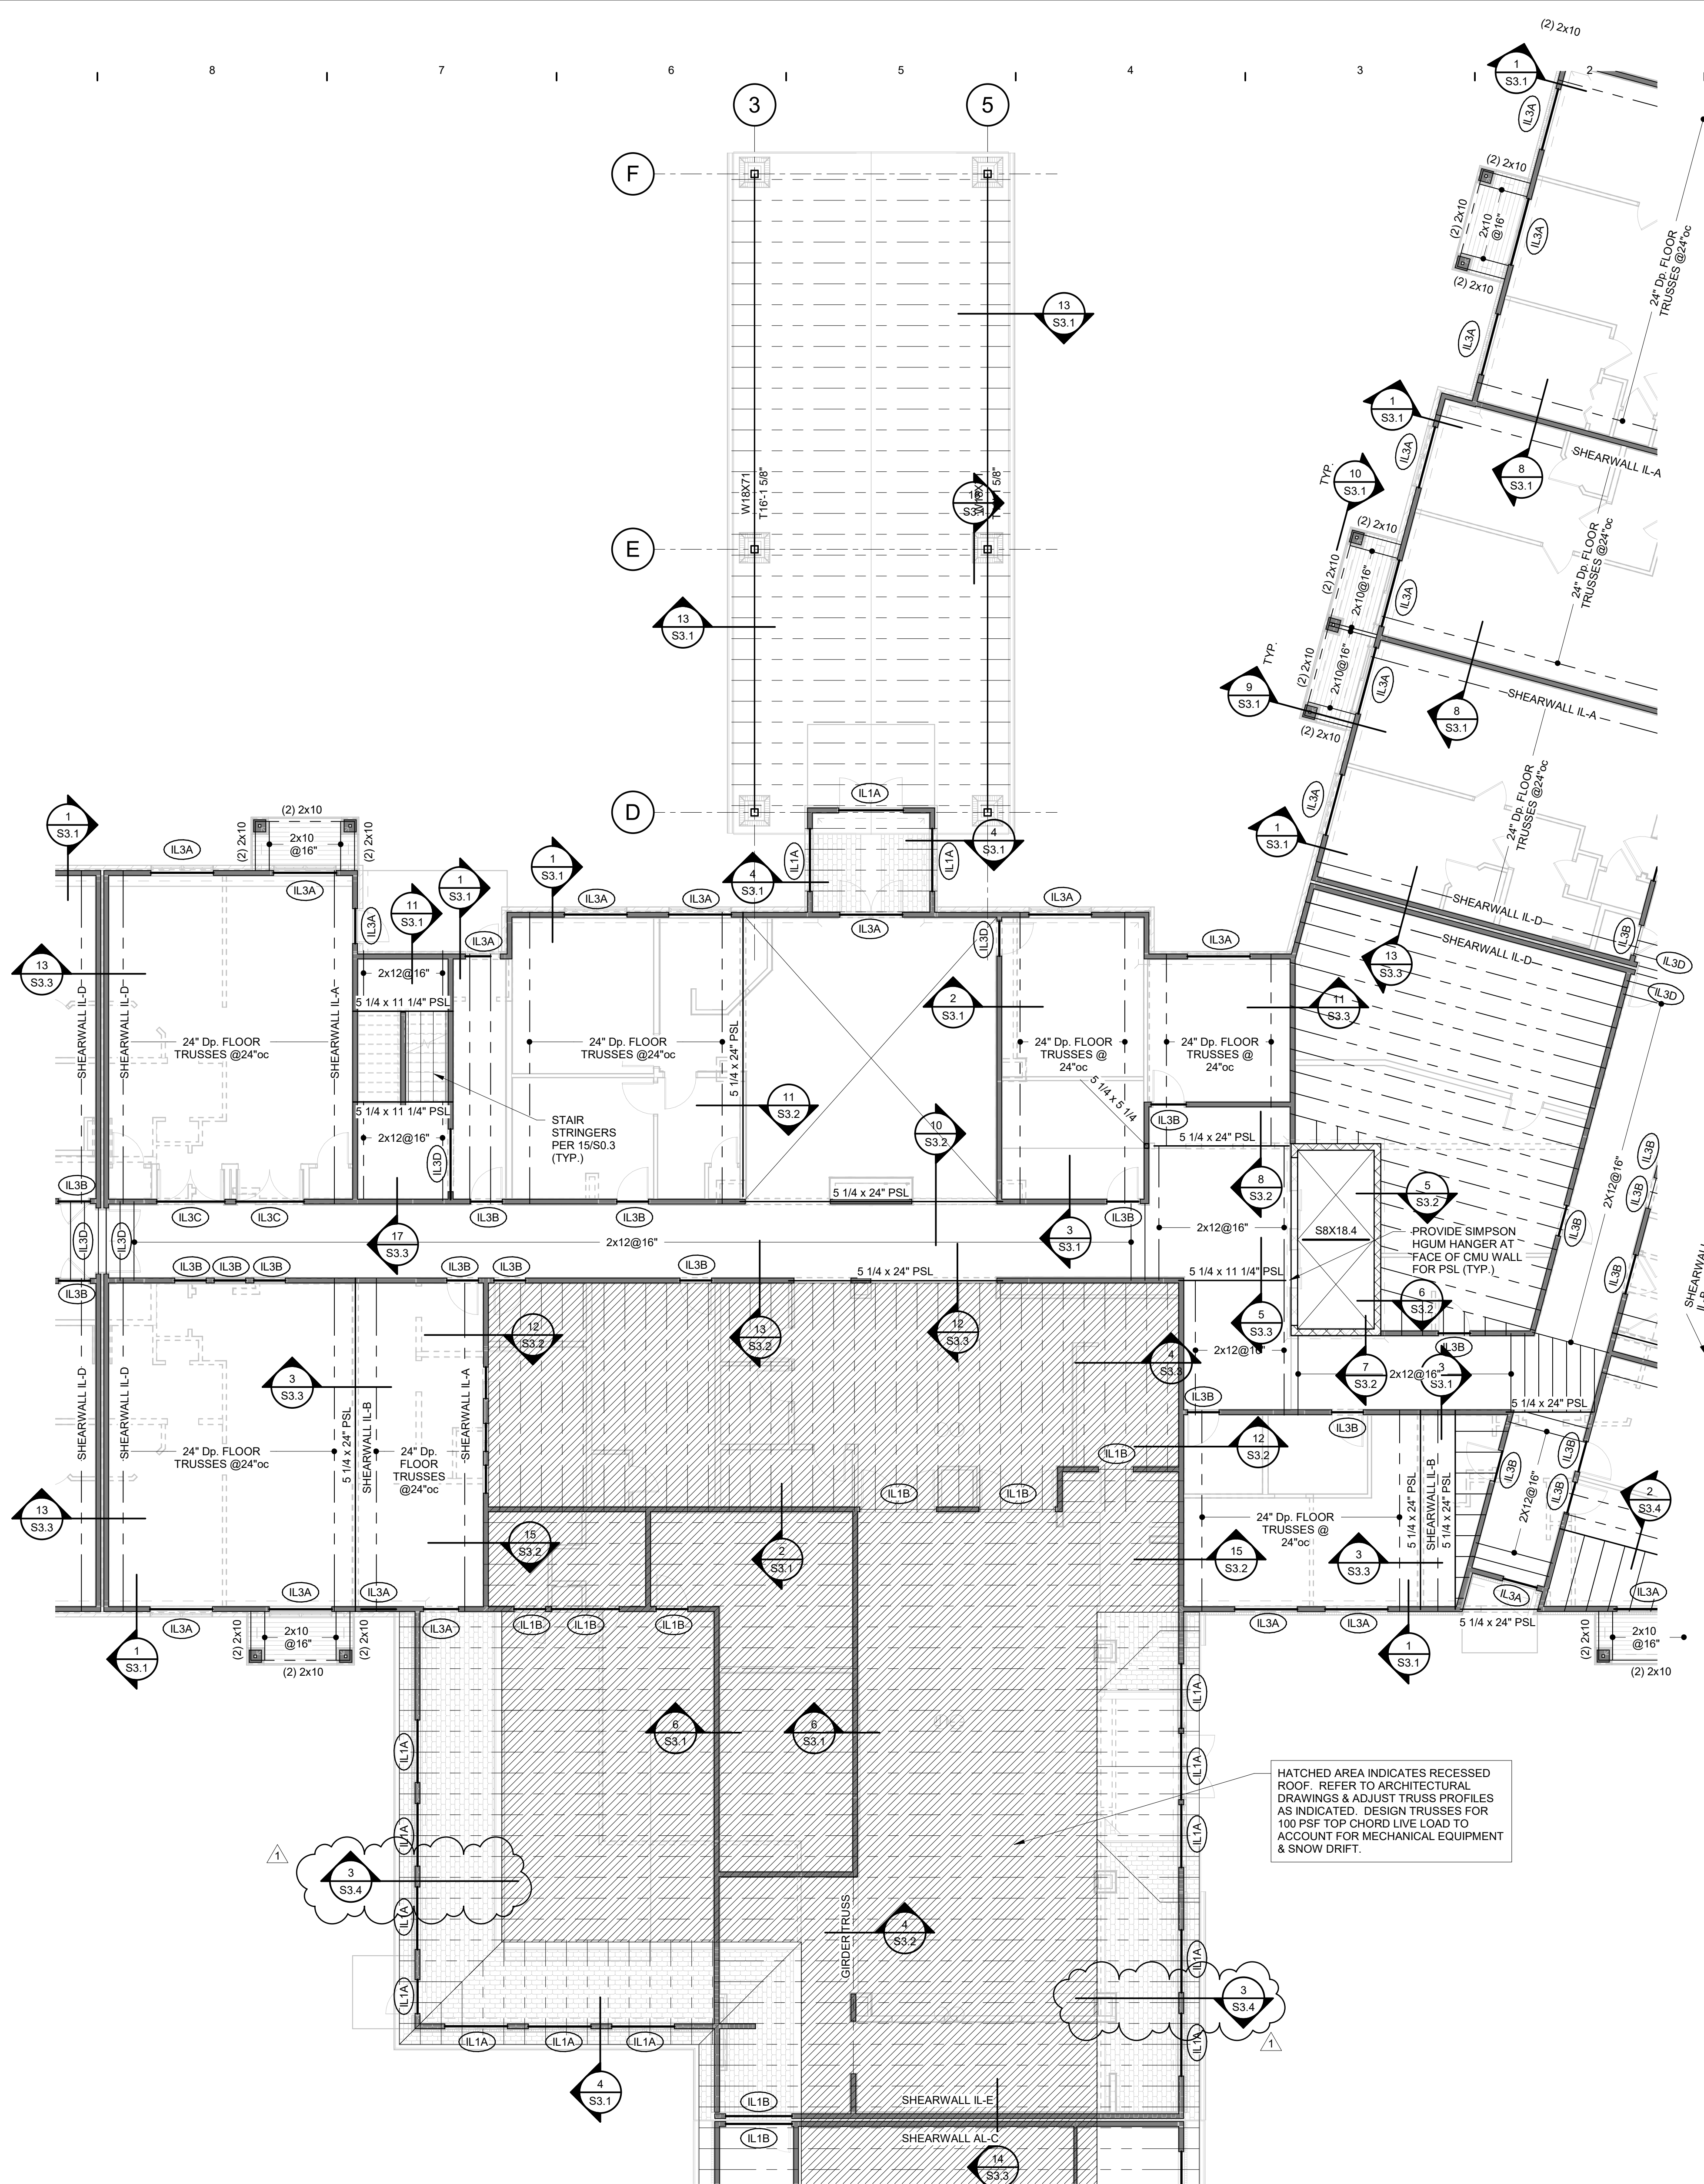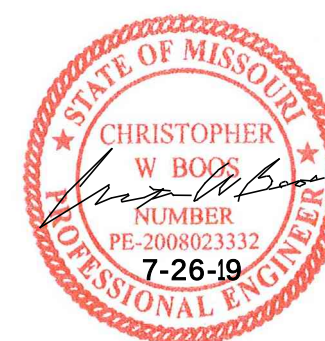


1 PARTIAL 2ND FLOOR FRAMING PLAN - IL (CENTER)

1/8" = 1'-0"

NOTES:

1. REFER TO GENERAL NOTES ON SHEET S0.1.
2. VERIFY ALL DIMENSIONS & ELEVATIONS w/ ARCHITECTURAL DRAWINGS.
3. REFER TO SCHEDULES ON SHEET S0.2.
4. REFER TO TYPICAL DETAILS ON SHEET S0.3.
5. UNLESS NOTED OTHERWISE, PROVIDE STUD PACKS CONSISTING OF (4) BEARING STUDS MINIMUM AT ALL PARALLEL PSL BEAM BEARING LOCATIONS. STUD PACKS SHALL BE CONTINUOUS FROM BEARING ELEVATION DOWN TO FOUNDATION w/ MATCHING SQUASH BLOCKS AT ALL FLOOR LEVELS. REFER TO SECTION 0950.3 FOR FASTENING OF STUD PACKS.
6. UNLESS NOTED OTHERWISE, PROVIDE STUD PACKS AT ALL GIRDER TRUSS BEARING LOCATIONS. QUANTITY OF STUDS SHALL BE 3 STUDS MINIMUM PLUS ONE ADDITIONAL STUD FOR EACH PLY OF GIRDER TRUSS.

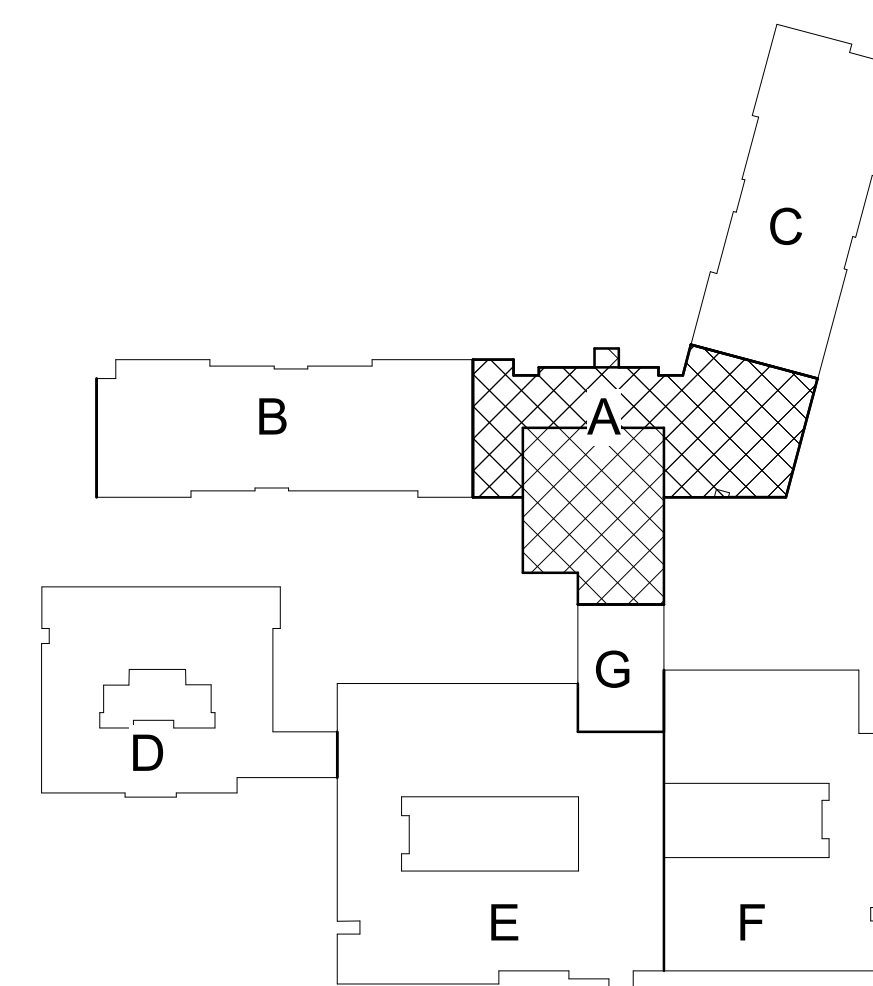




NOTES:

1. REFER TO GENERAL NOTES ON SHEET S0.1.
2. VERIFY ALL DIMENSIONS & ELEVATIONS w/ ARCHITECTURAL DRAWINGS.
3. REFER TO SCHEDULES ON SHEET S0.2
4. REFER TO TYPICAL DETAILS ON SHEET S0.3.
5. UNLESS NOTED OTHERWISE, PROVIDE STUD PAKS CONSISTING OF (4) BEARING STUDS MINIMUM AT ALL PARALLEL PSL BEAM BEARING LOCATIONS. STUD PAKS SHALL BE CONTINUOUS FROM BEARING ELEVATION DOWN TO FOUNDATION w/ MATCHING SQUASH BLOCKS AT ALL FLOOR LEVELS. REFER TO SECTION #S0.3 FOR FASTENING OF STUD PAKS.
6. UNLESS NOTED OTHERWISE, PROVIDE STUD PAKS AT ALL GIRDER TRUSS BEARING LOCATIONS. QUANTITY OF STUDS SHALL BE 3 STUDS MINIMUM PLUS ONE ADDITIONAL STUD FOR EACH 1' OF GIRDER TRUSS.



\\Q-S\SWDA Projects\SWDA1804 - Lee's Summit Senior Community\SWDA1804 Dwg\SWDA1804 - 1804-12019-8-38-001\Senior Community_chaos-bdc.rvt

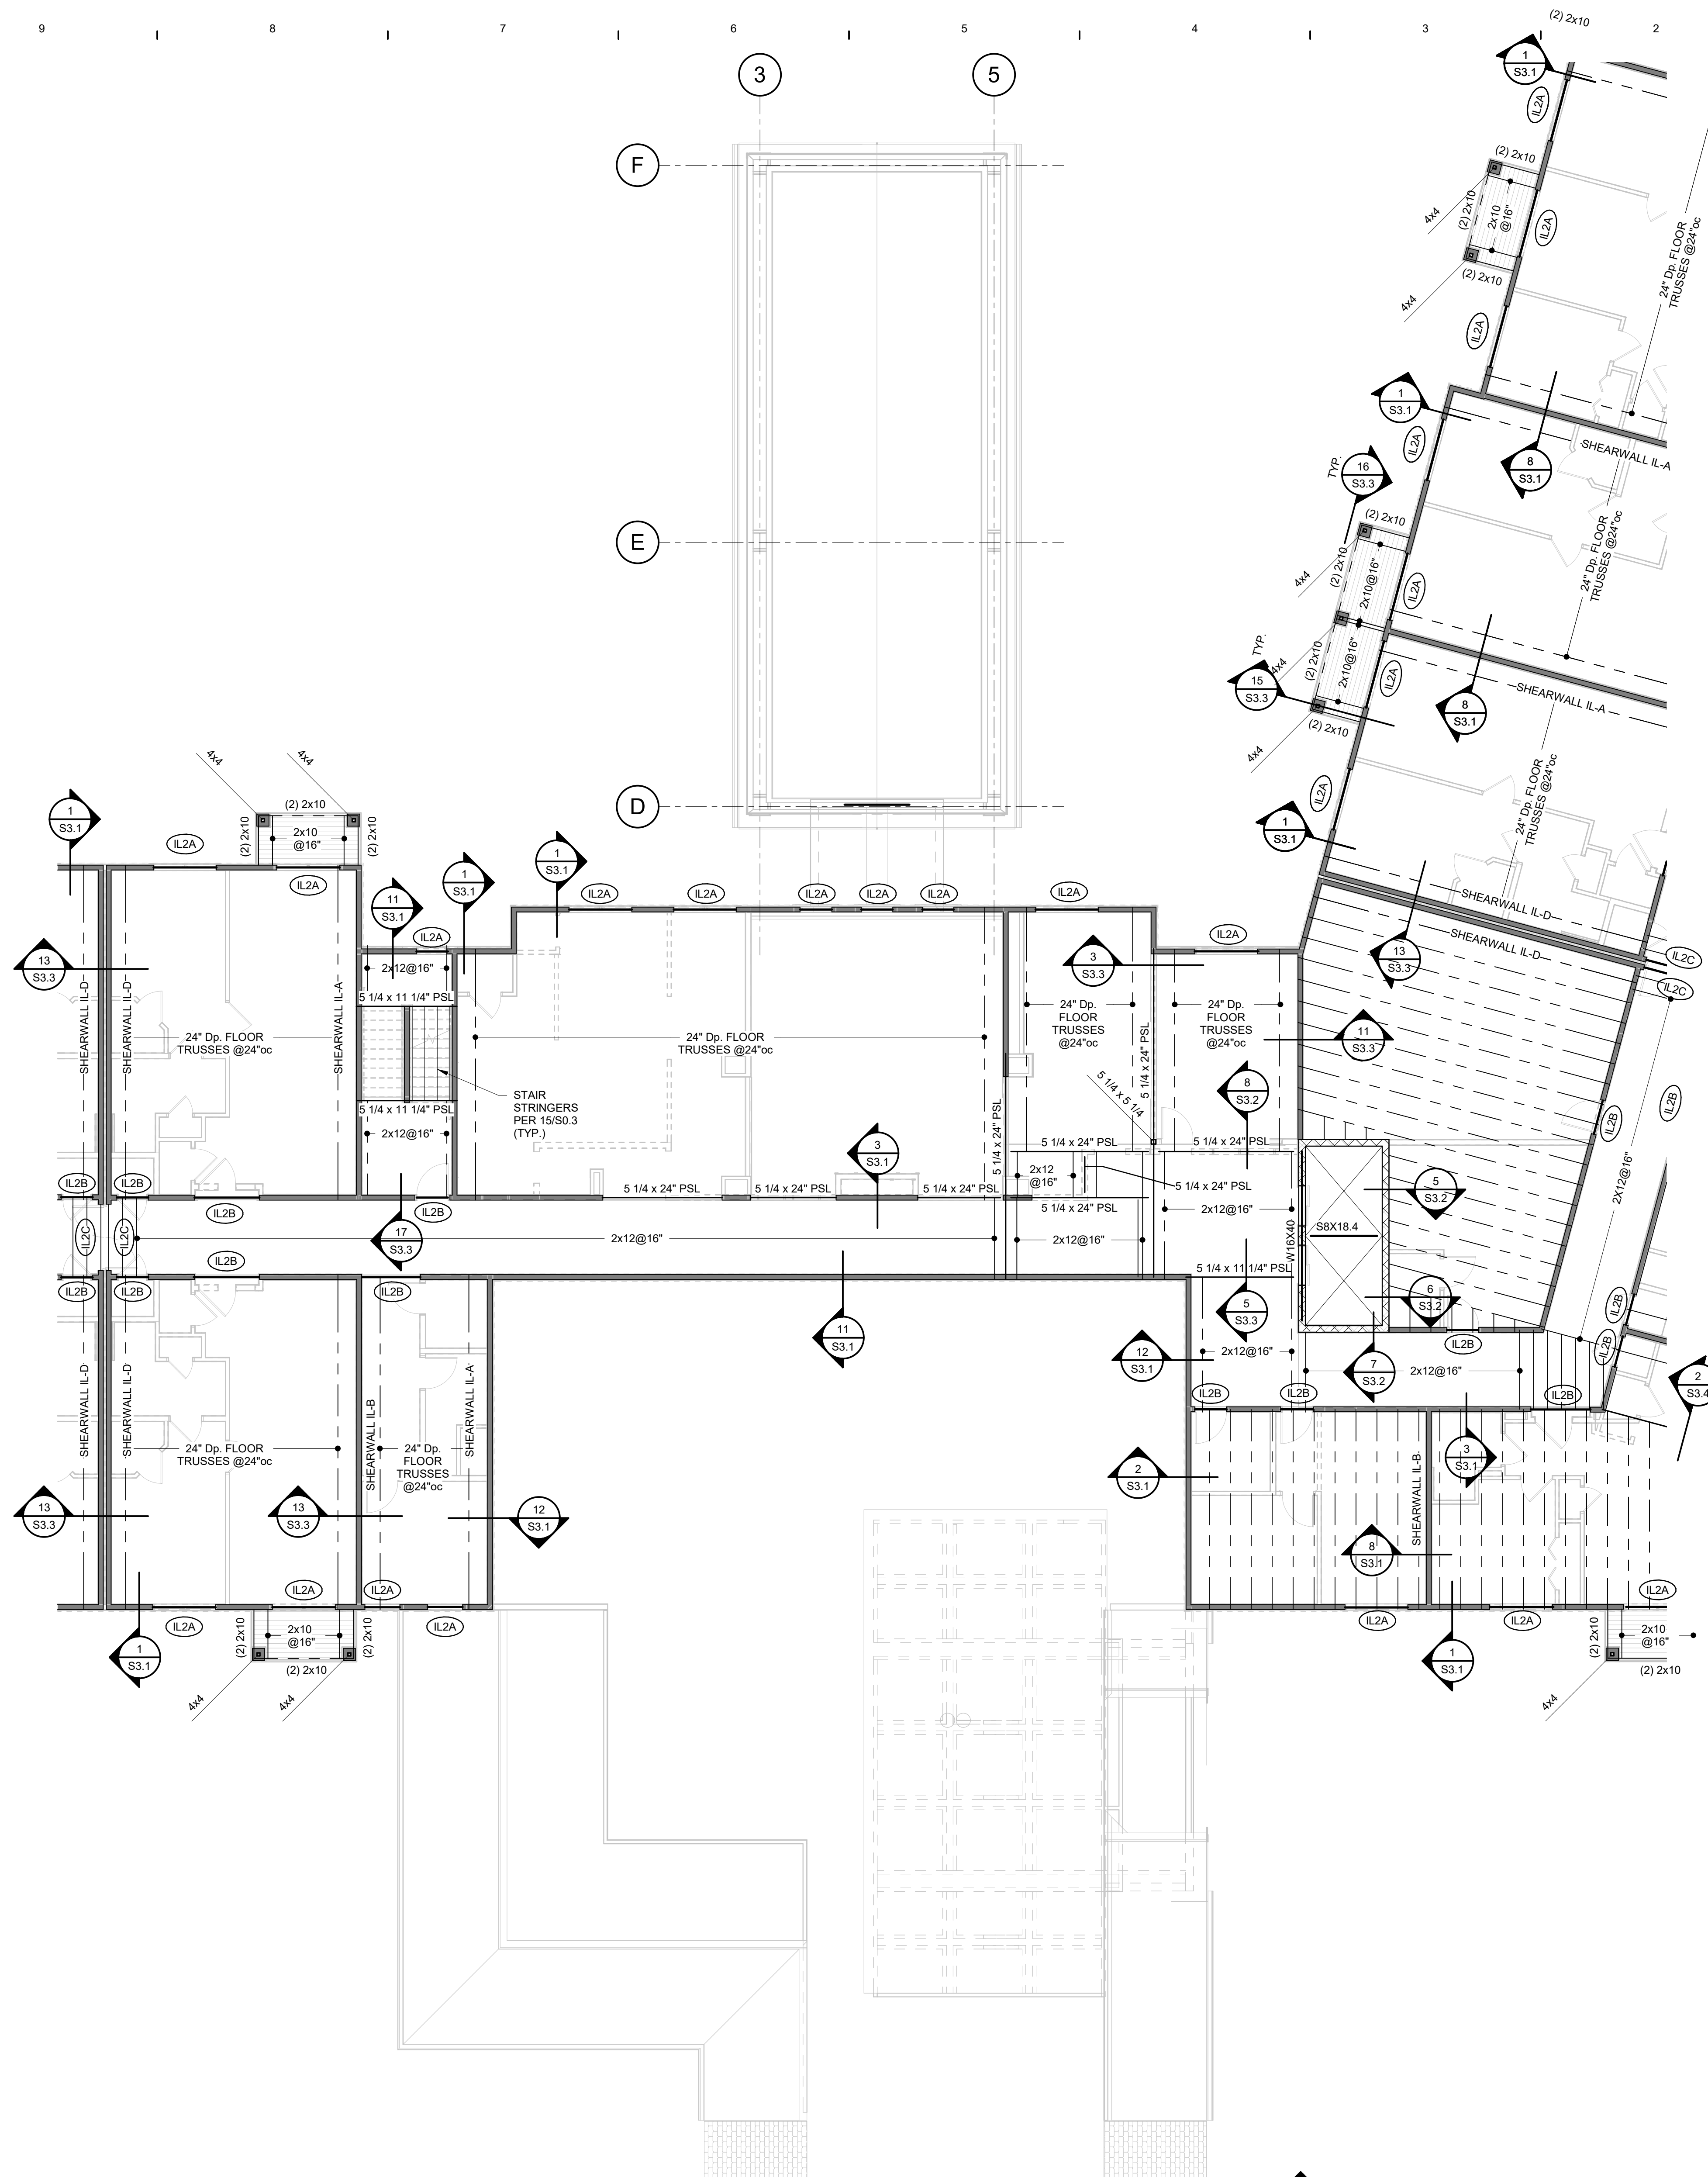


1 PARTIAL 3RD FLOOR FRAMING PLAN - IL (CENTER)

1/8" = 1'-0"

NOTES:

1. REFER TO GENERAL NOTES ON SHEET S0.1.
2. VERIFY ALL DIMENSIONS & ELEVATIONS w/ ARCHITECTURAL DRAWINGS.
3. REFER TO SCHEDULES ON SHEET S0.2.
4. REFER TO TYPICAL DETAILS ON SHEET S0.3.
5. UNLESS NOTED OTHERWISE, PROVIDE STUD PACKS CONSISTING OF (4) BEARING STUDS MINIMUM AT ALL PARALLAM PSL BEAM BEARING LOCATIONS. STUD PACKS SHALL BE CONTINUOUS FROM BEARING ELEVATION DOWN TO FOUNDATION w/ MATCHING SQUASH BLOCKS AT ALL FLOOR LEVELS. REFER TO SECTION 6/S0.3 FOR FASTENING OF STUD PACKS.
6. UNLESS NOTED OTHERWISE, PROVIDE STUD PACKS AT ALL GIRDER TRUSS BEARING LOCATIONS. QUANTITY OF STUDS SHALL BE 3 STUDS MINIMUM PLUS ONE ADDITIONAL STUD FOR EACH PLY OF GIRDER TRUSS.

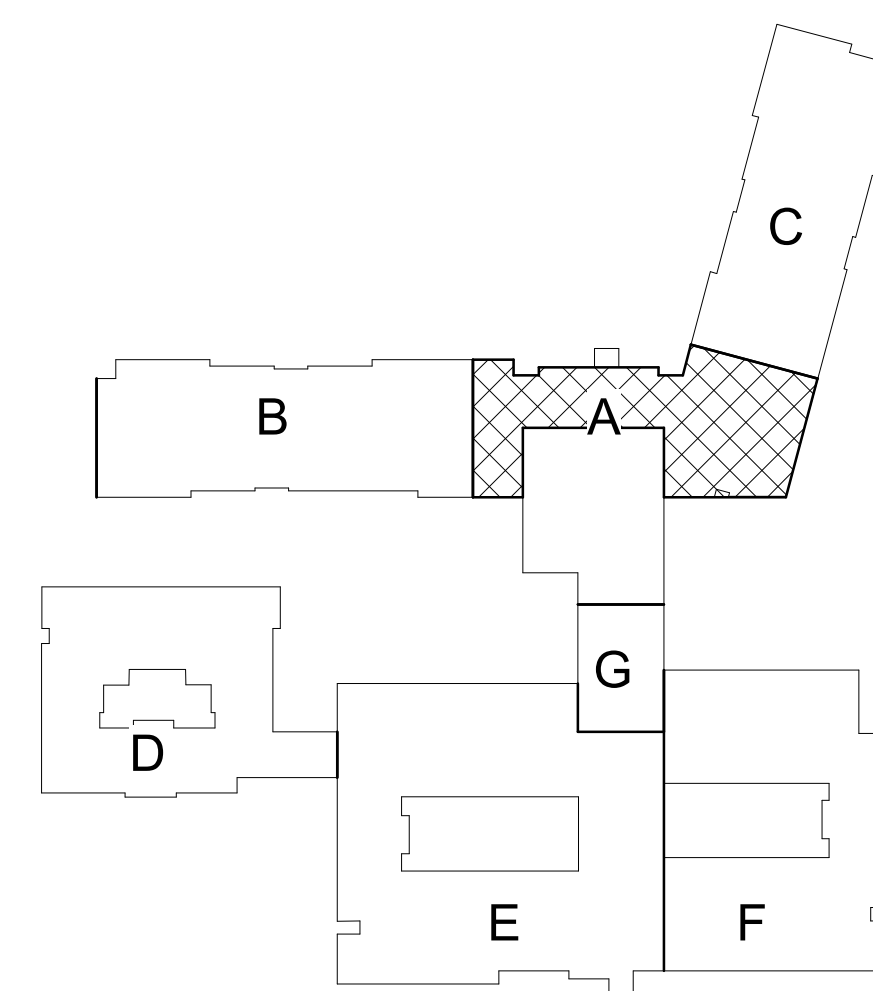


KEY PLAN



1 PARTIAL 3RD FLOOR FRAMING PLAN - IL (EAST)
1/8" = 1'-0"

2 PARTIAL 3RD FLOOR FRAMING PLAN - IL (WEST)
1/8" = 1'-0"

- NOTES:
1. REFER TO GENERAL NOTES ON SHEET S0.1.
 2. VERIFY ALL DIMENSIONS & ELEVATIONS W/ ARCHITECTURAL DRAWINGS.
 3. REFER TO SCHEDULES ON SHEET S0.2.
 4. REFER TO TYPICAL DETAILS ON SHEET S0.3.
 5. UNLESS NOTED OTHERWISE, PROVIDE STUD PACKS CONSISTING OF (4) BEARING STUDS MINIMUM AT ALL PARALLEL PSL BEAM BEARING LOCATIONS. STUD PACKS SHALL BE CONTINUOUS FROM BEARING ELEVATION DOWN TO FOUNDATION W/ MATCHING SQUASH BLOCKS AT ALL FLOOR LEVELS. REFER TO SECTION S0.3.3 FOR FASTENING OF STUD PACKS.
 6. UNLESS NOTED OTHERWISE, PROVIDE STUD PACKS AT ALL GIRDER TRUSS BEARING LOCATIONS. QUANTITY OF STUDS SHALL BE 3 STUDS MINIMUM PLUS ONE ADDITIONAL STUD FOR EACH PLY OF GIRDER TRUSS.

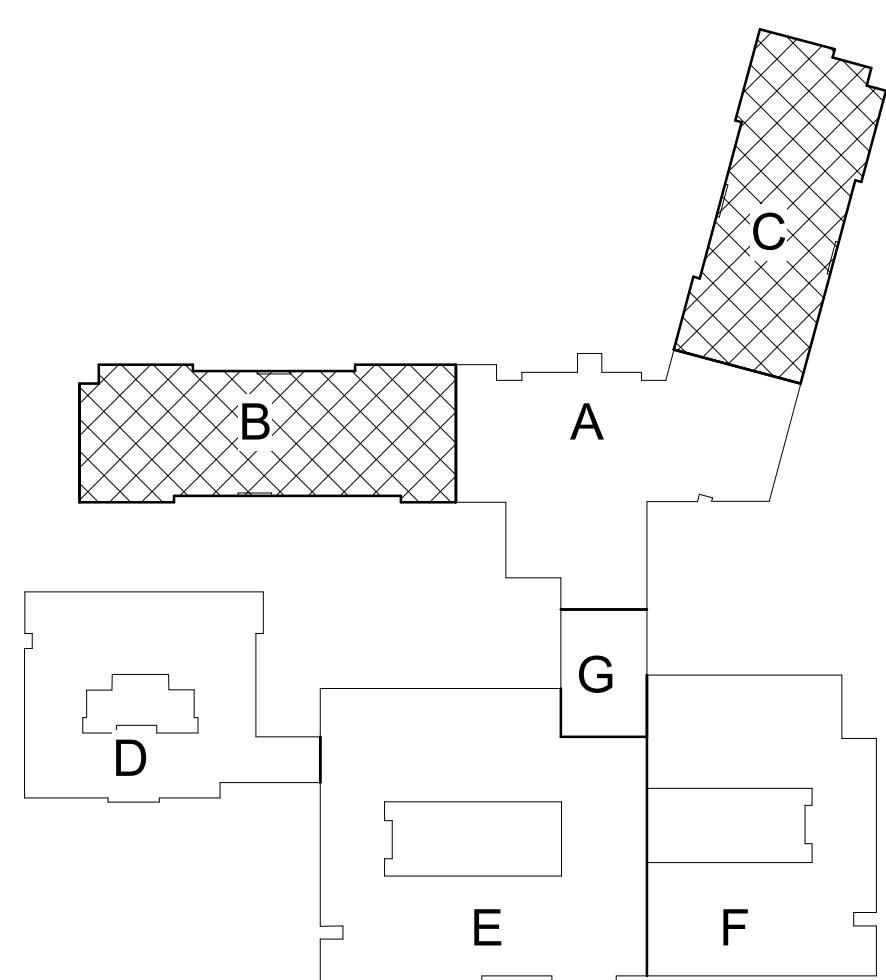


KEY PLAN

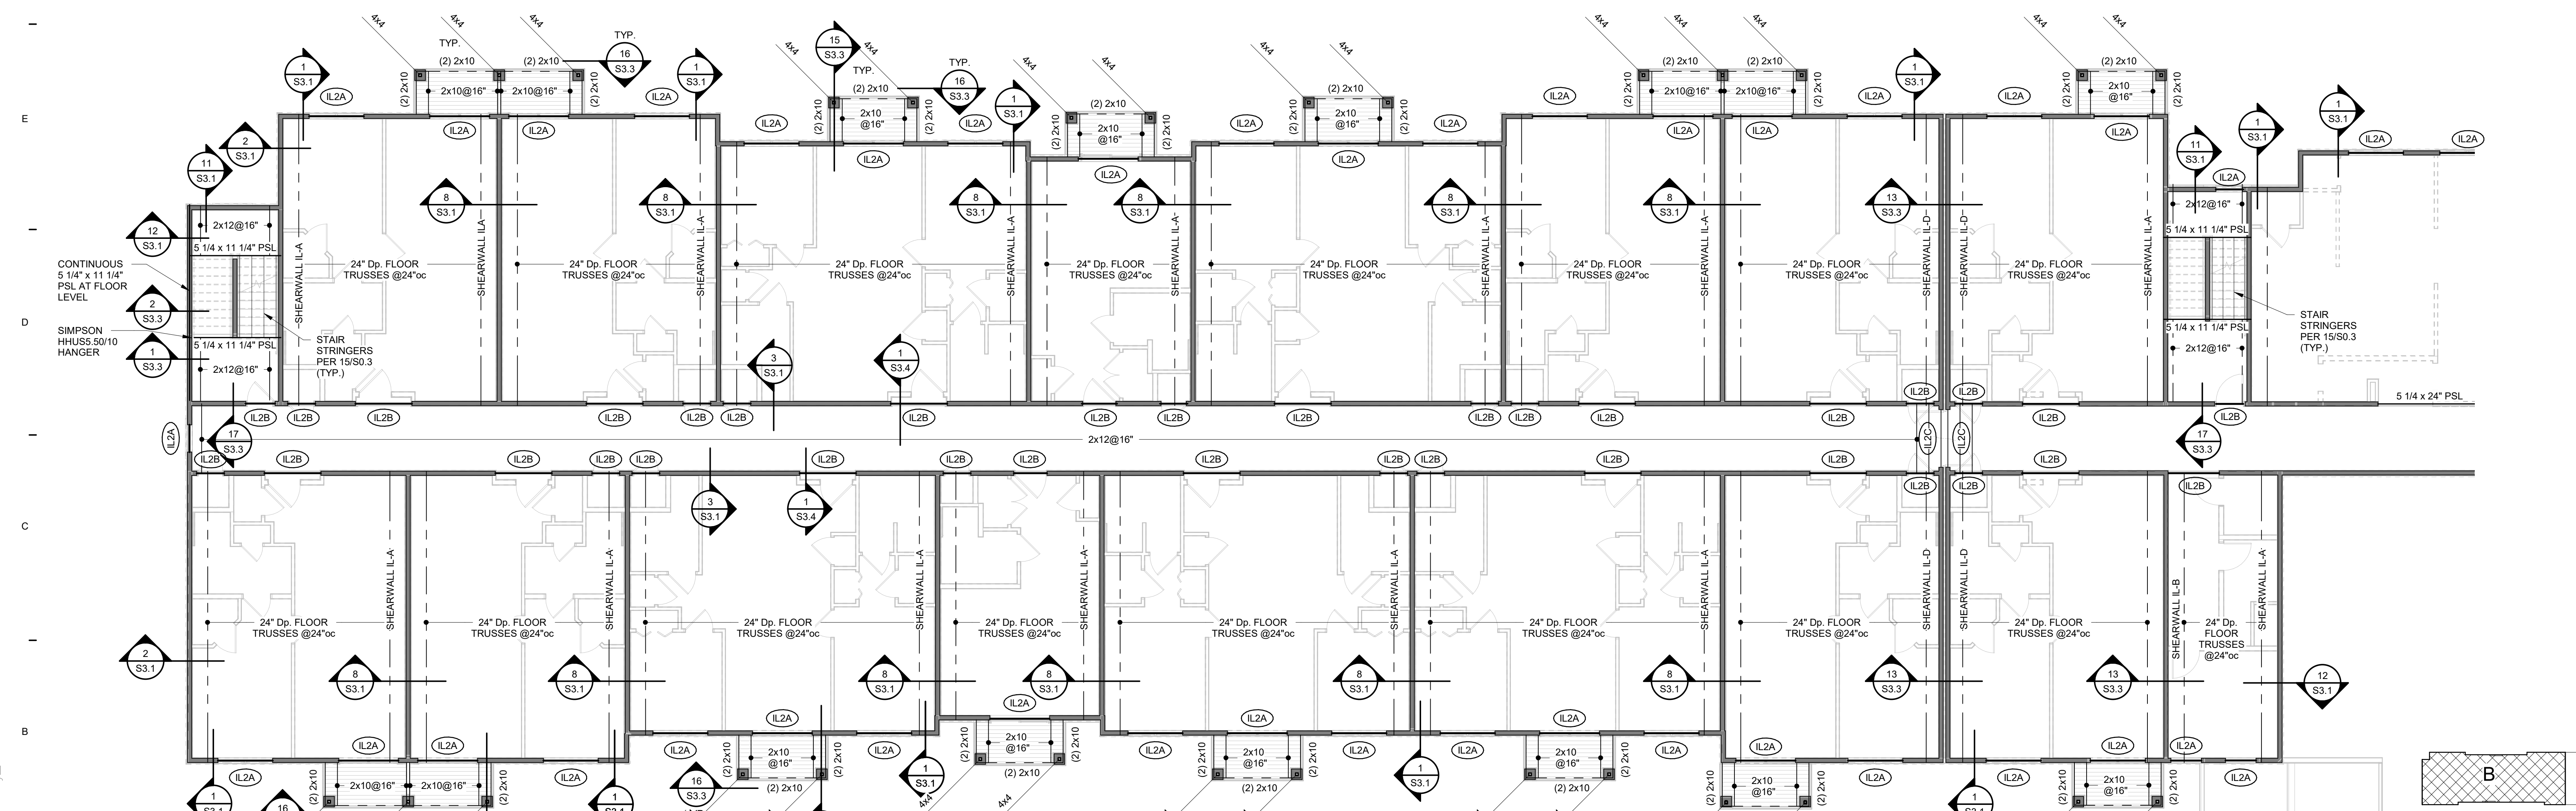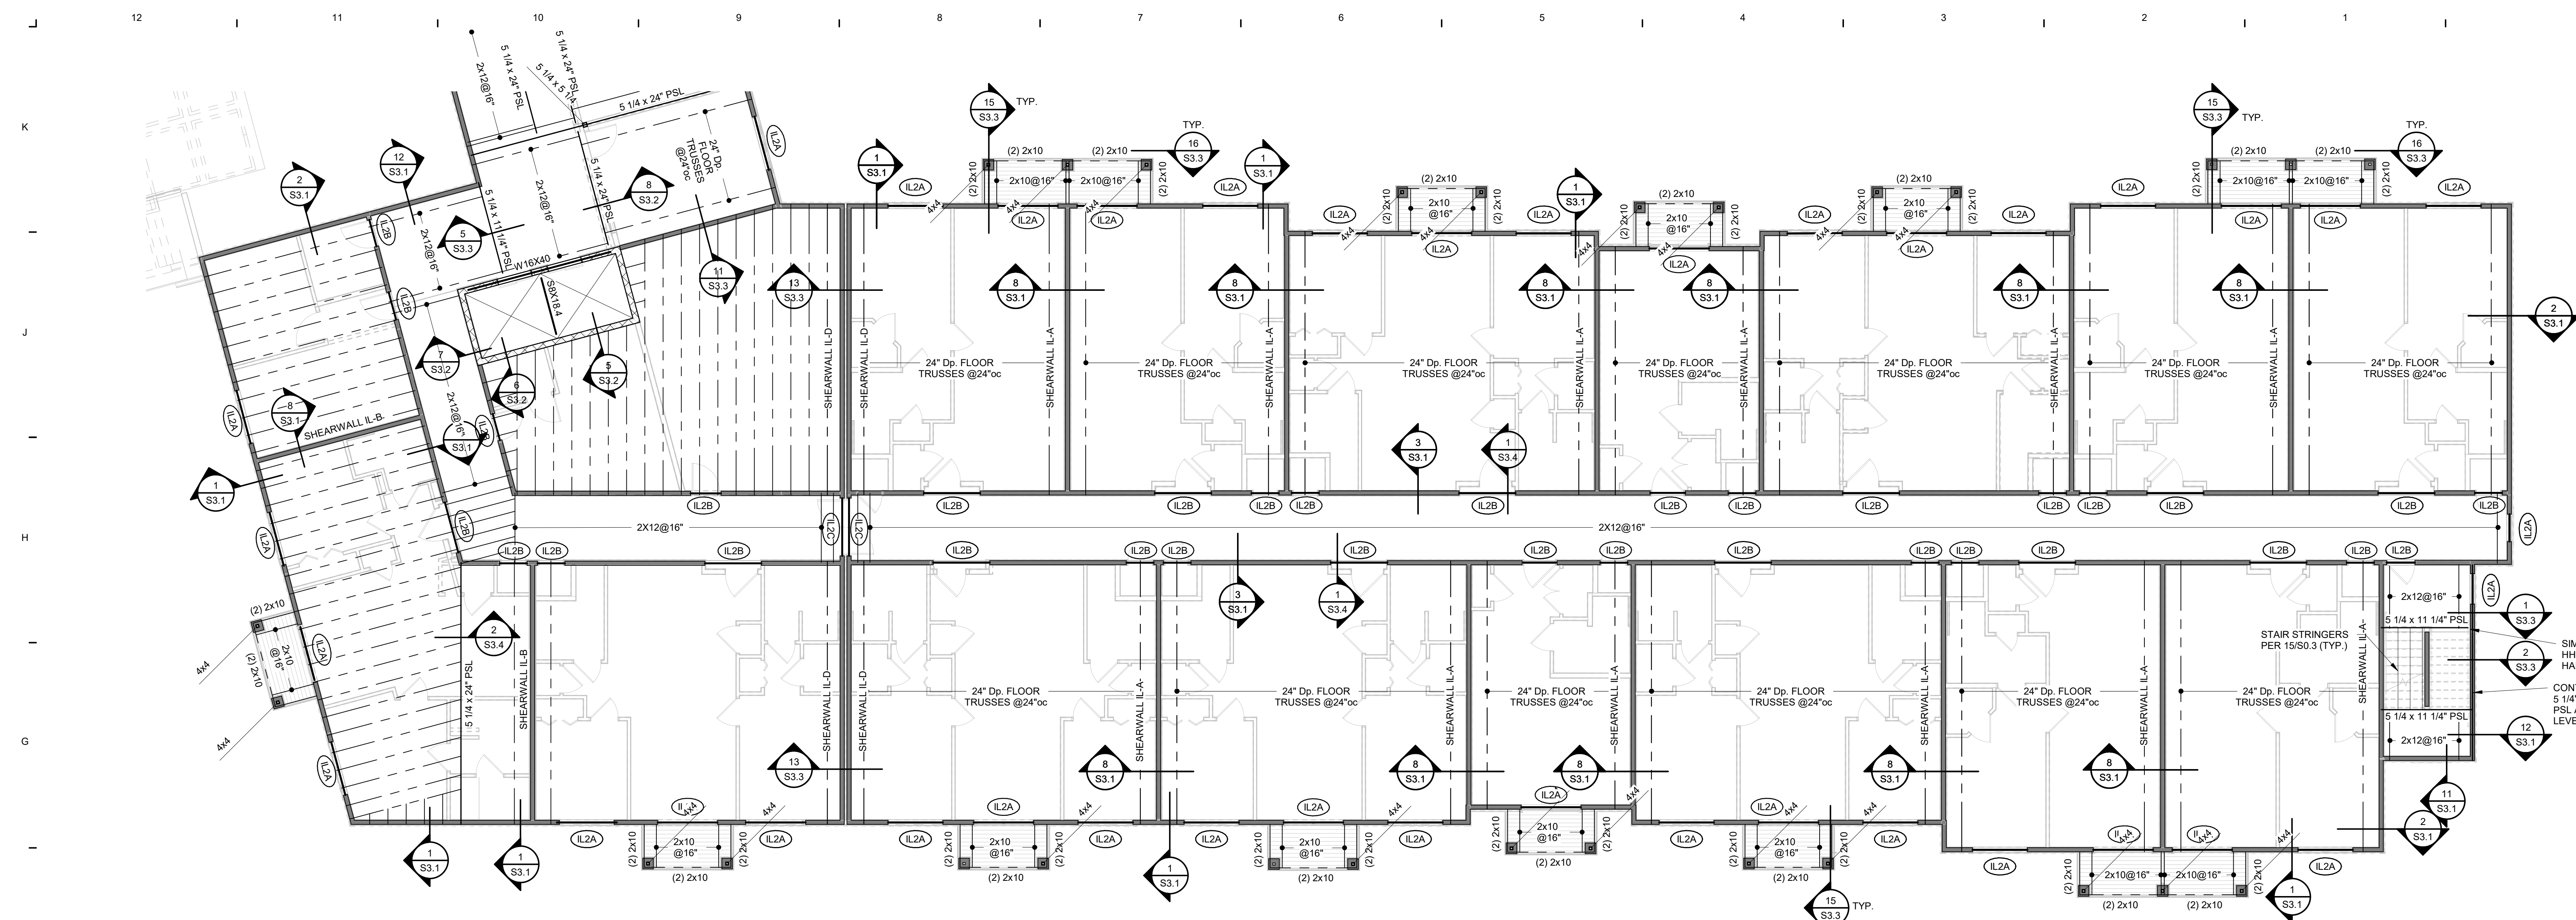

LEE'S SUMMIT SENIOR COMMUNITY
S.E. OLDHAM PARKWAY & S.E. PRINCETON DRIVE
LEE'S SUMMIT, JACKSON COUNTY, MISSOURI

STARK WILSON DUNCAN ARCHITECTS INC
315 NICHOLS ROAD STE 228 - KANSAS CITY, MO 64112 - T 816.531.1898 F 816.532.1978

SEAL
ENGINEER - CHRISTOPHER W. BOOS
MO LICENSE # PE-2008023332

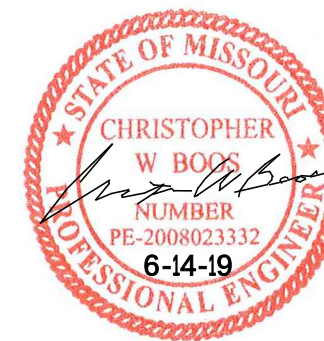


PARTIAL ROOF
FRAMING PLAN -
IL

ISSUE DATE:
6-14-19
REVISIONS:


PROJECT NO.:1811

IL S1.11

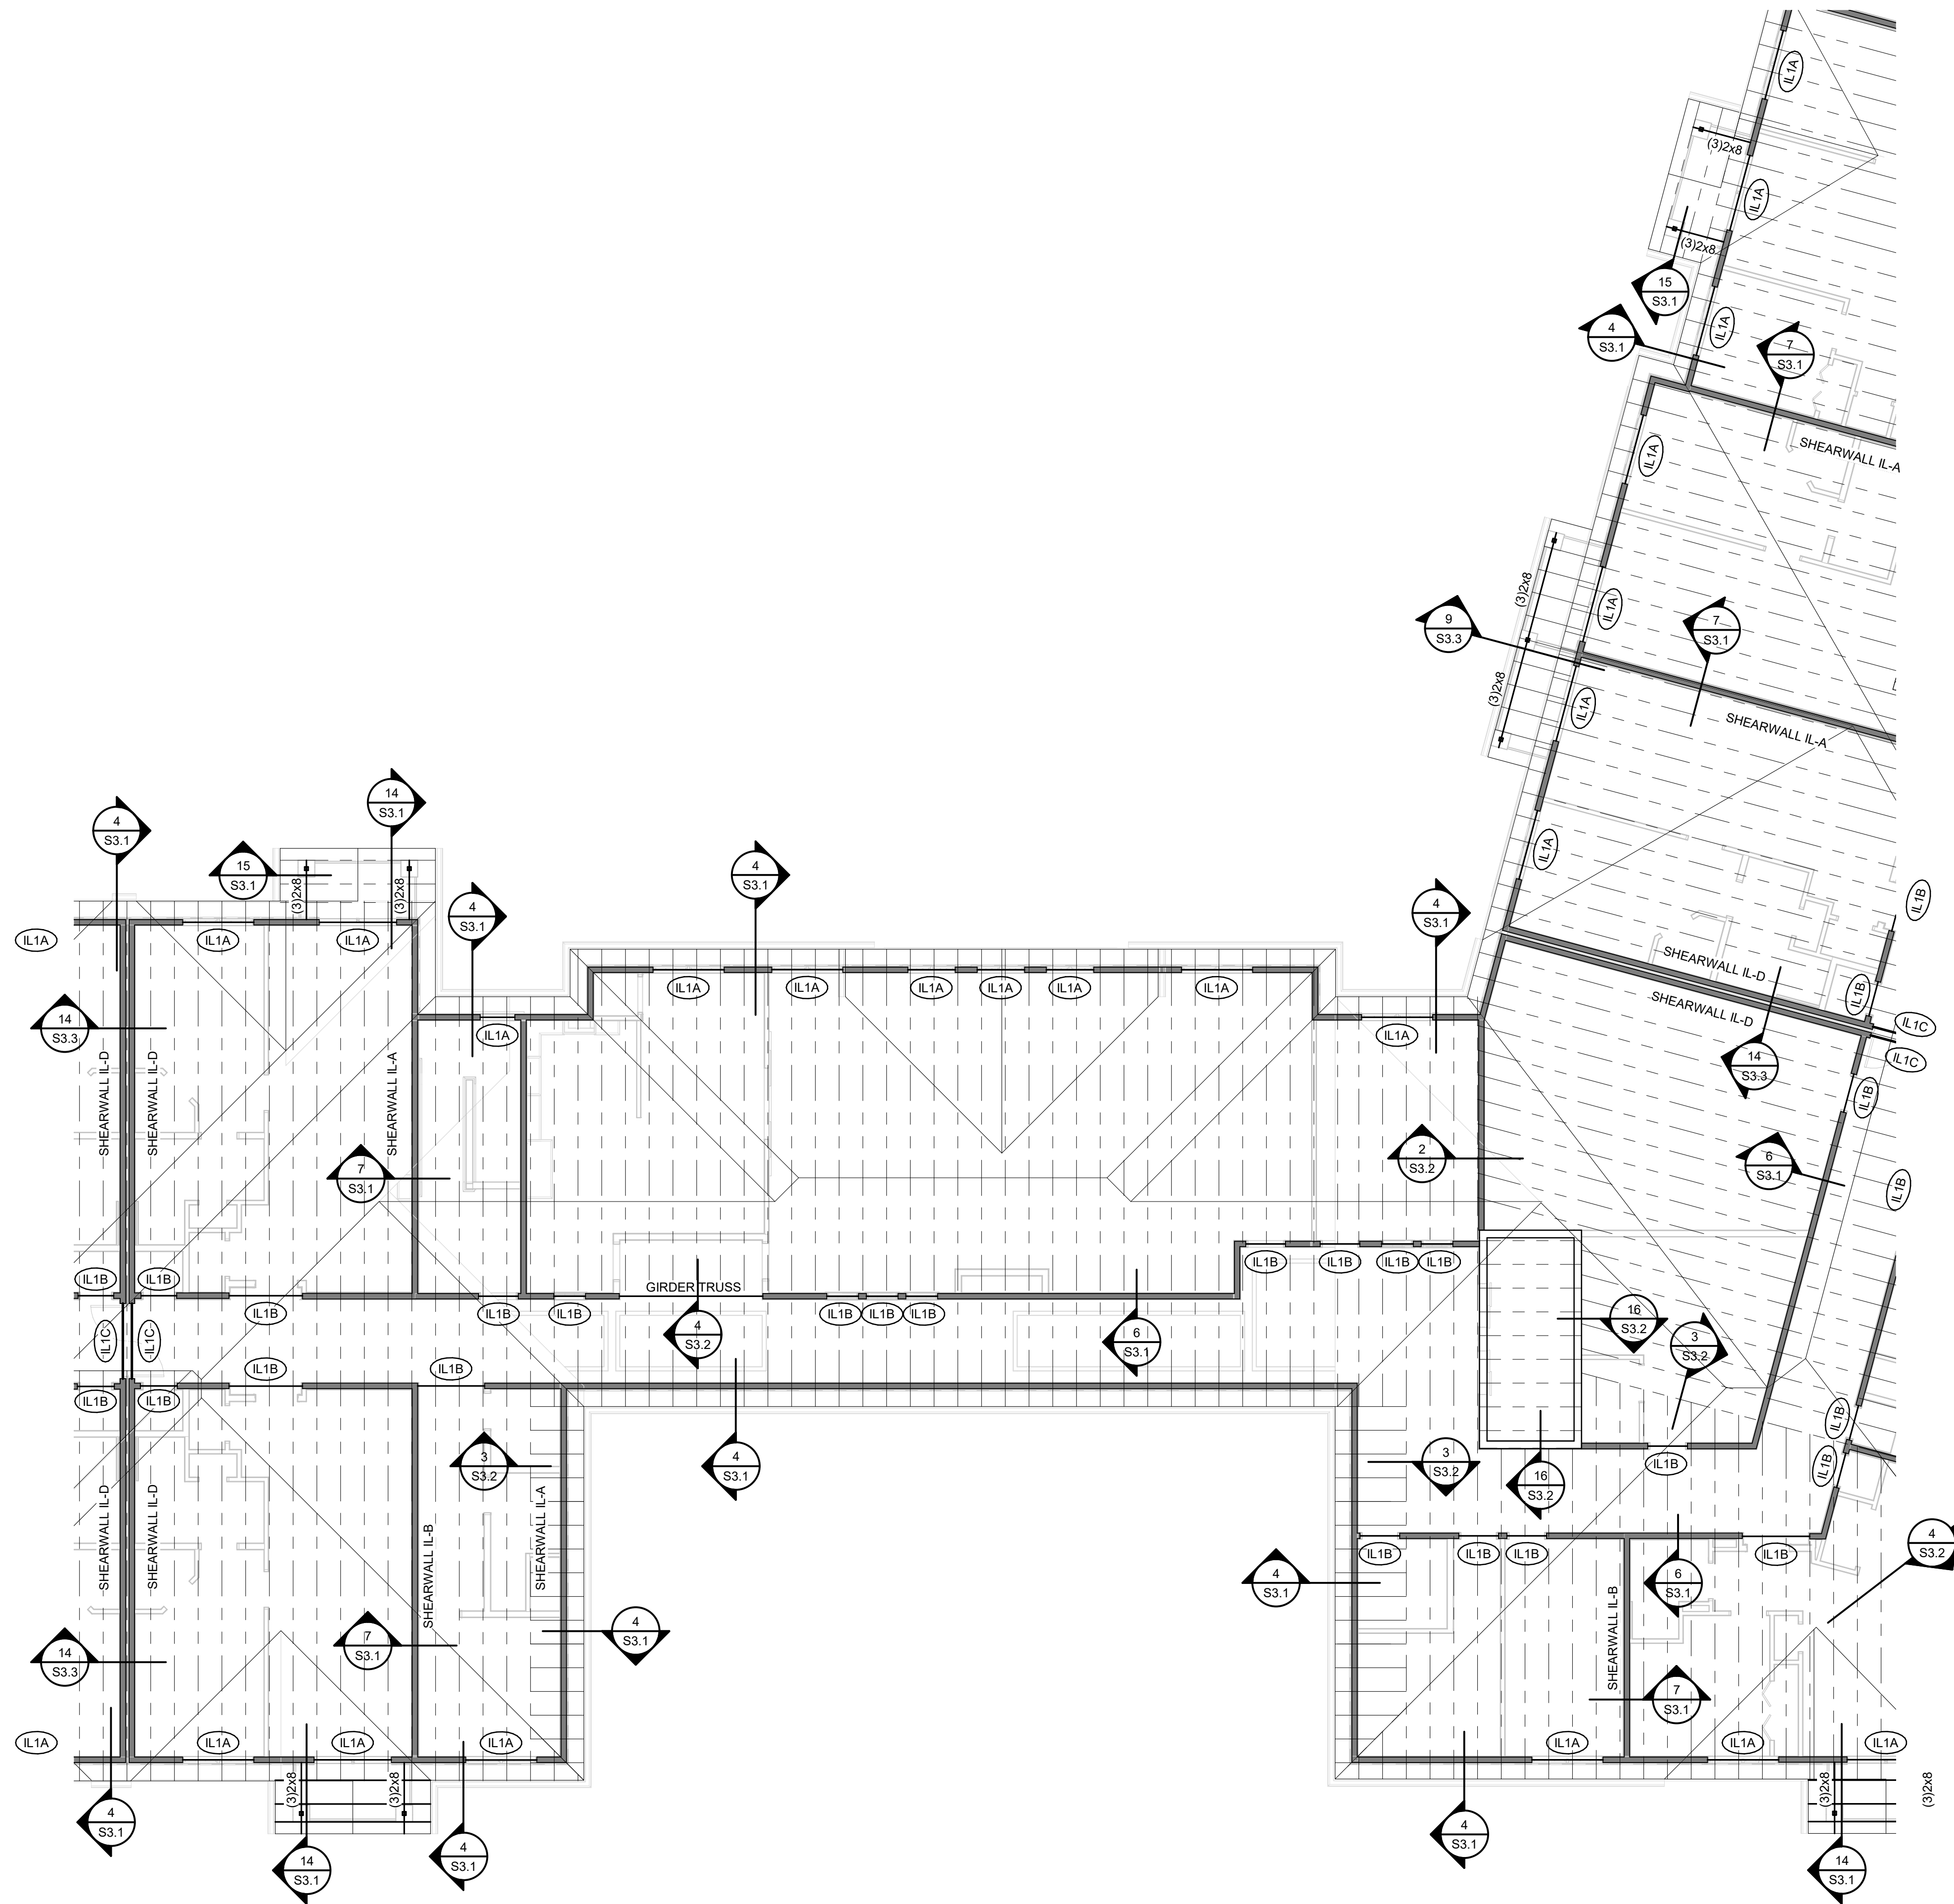

1 PARTIAL ROOF FRAMING PLAN - IL (CENTER)
1/8" = 1'-0"

- NOTES:
1. REFER TO GENERAL NOTES ON SHEET S0.1.
 2. VERIFY ALL DIMENSIONS & ELEVATIONS W/ ARCHITECTURAL DRAWINGS.
 3. REFER TO SCHEDULES ON SHEET S0.2.
 4. REFER TO TYPICAL DETAILS ON SHEET S0.3.
 5. THE TRUSS LAYOUT DEPICTED ON THE FRAMING PLAN IS SHOWN FOR SCHEMATIC PURPOSES. THE TRUSS SUPPLIER SHALL BE RESPONSIBLE FOR THE FINAL LAYOUT WHILE COMPLYING W/ THE STRUCTURAL DETAILS & UTILIZING THE LOAD BEARING ELEMENTS INDICATED ON THE DRAWINGS.
 6. UNLESS NOTED OTHERWISE, PROVIDE STUD PACKS AT ALL GIRDER TRUSS BEARING LOCATIONS. QUANTITY OF STUDS SHALL BE 3 STUDS MINIMUM PLUS ONE ADDITIONAL STUD FOR EACH PLY OF GIRDER TRUSS.

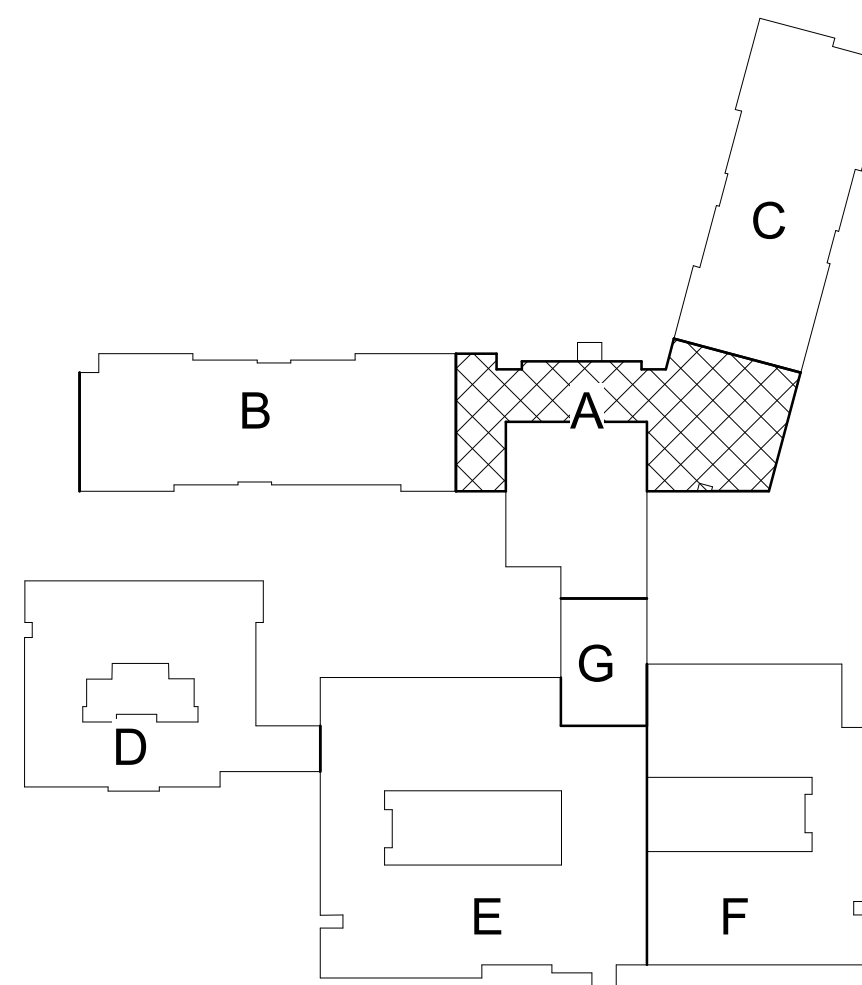

KEY PLAN

1 PARTIAL ROOF FRAMING PLAN - IL (EAST)

1/8" = 1'-0"




2 PARTIAL ROOF FRAMING PLAN - IL (WEST)

1/8" = 1'-0"




- NOTES:
1. REFER TO GENERAL NOTES ON SHEET S0.1.
 2. VERIFY ALL DIMENSIONS & ELEVATIONS w/ ARCHITECTURAL DRAWINGS.
 3. REFER TO SCHEDULES ON SHEET S0.2.
 4. REFER TO TYPICAL DETAILS ON SHEET S0.3.
 5. THE TRUSS LAYOUT DEPICTED ON THE FRAMING PLAN IS SHOWN FOR SCHEMATIC PURPOSES. THE TRUSS SUPPLIER SHALL BE RESPONSIBLE FOR THE FINAL LAYOUT WHILE COMPLYING w/ THE STRUCTURAL DETAILS & UTILIZING THE LOAD BEARING ELEMENTS INDICATED ON THE DRAWINGS.
 6. UNLESS NOTED OTHERWISE, PROVIDE STUD PACKS AT ALL GIRDER TRUSS BEARING LOCATIONS. QUANTITY OF STUDS SHALL BE 3 STUDS MINIMUM PLUS ONE ADDITIONAL STUD FOR EACH PLY OF GIRDER TRUSS.

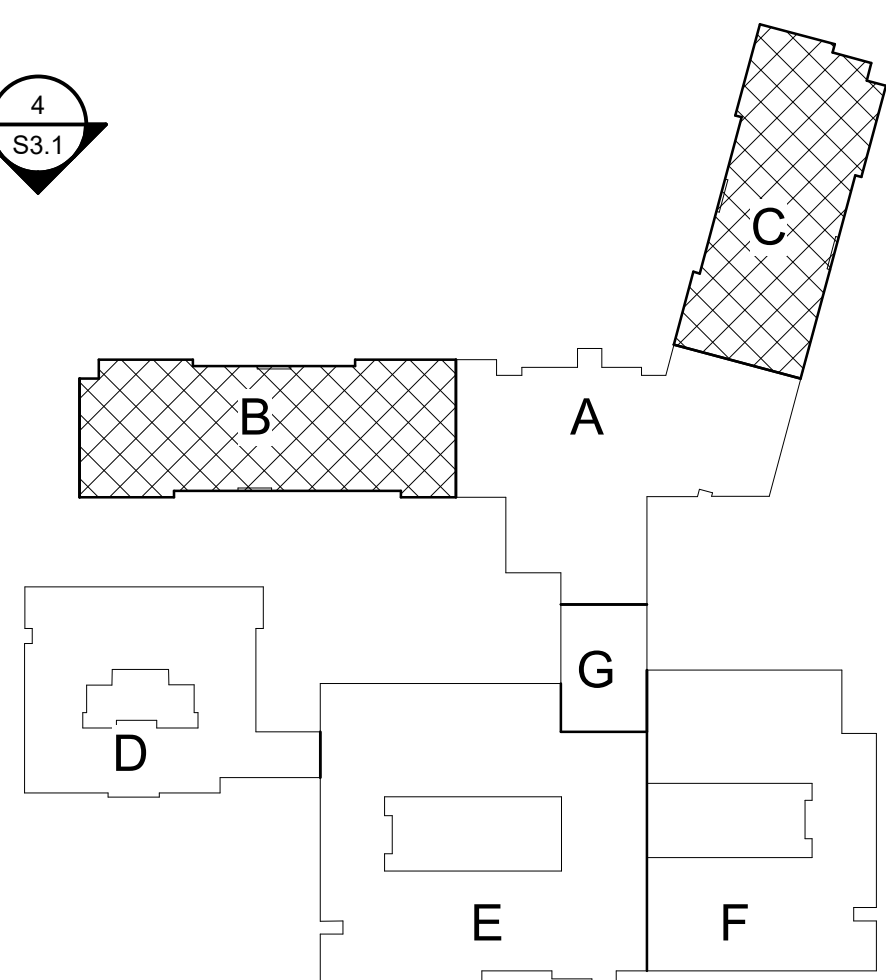

KEY PLAN

TYPICAL: FRAME ROOF
TRUSSES TO ALLOW FOR
ATTIC ACCESS & ACCESS TO
DOORWAY TO RECESSED
ROOF AREA

TYPICAL: FRAME ROOF
TRUSSES TO ALLOW FOR
ATTIC ACCESS & ACCESS TO
DOORWAY TO RECESSED
ROOF AREA

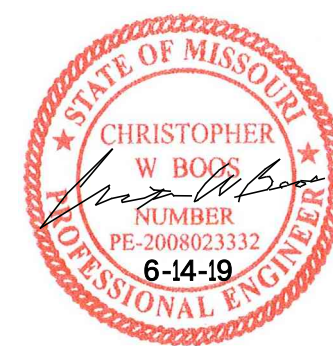LEE'S SUMMIT SENIOR COMMUNITY
S.E. OLDHAM PARKWAY & S.E. PRINCETON DRIVE
LEE'S SUMMIT, JACKSON COUNTY, MISSOURISTARK WILSON DUNCAN ARCHITECTS INC
315 NICHOLS ROAD STE 228 - KANSAS CITY, MO 64112 - T 816.531.1898 F 816.532.1978SEAL
ENGINEER - CHRISTOPHER W. BOOS
MO LICENSE # PE-2008023332PARTIAL 1ST
FLOOR
FOUNDATION
PLAN - MC

ISSUE DATE:


6-14-19

REVISIONS:

PROJECT NO.: 1811

MCAL
S1.2

COPYRIGHT © 2019 SWD ARCHITECTS INC

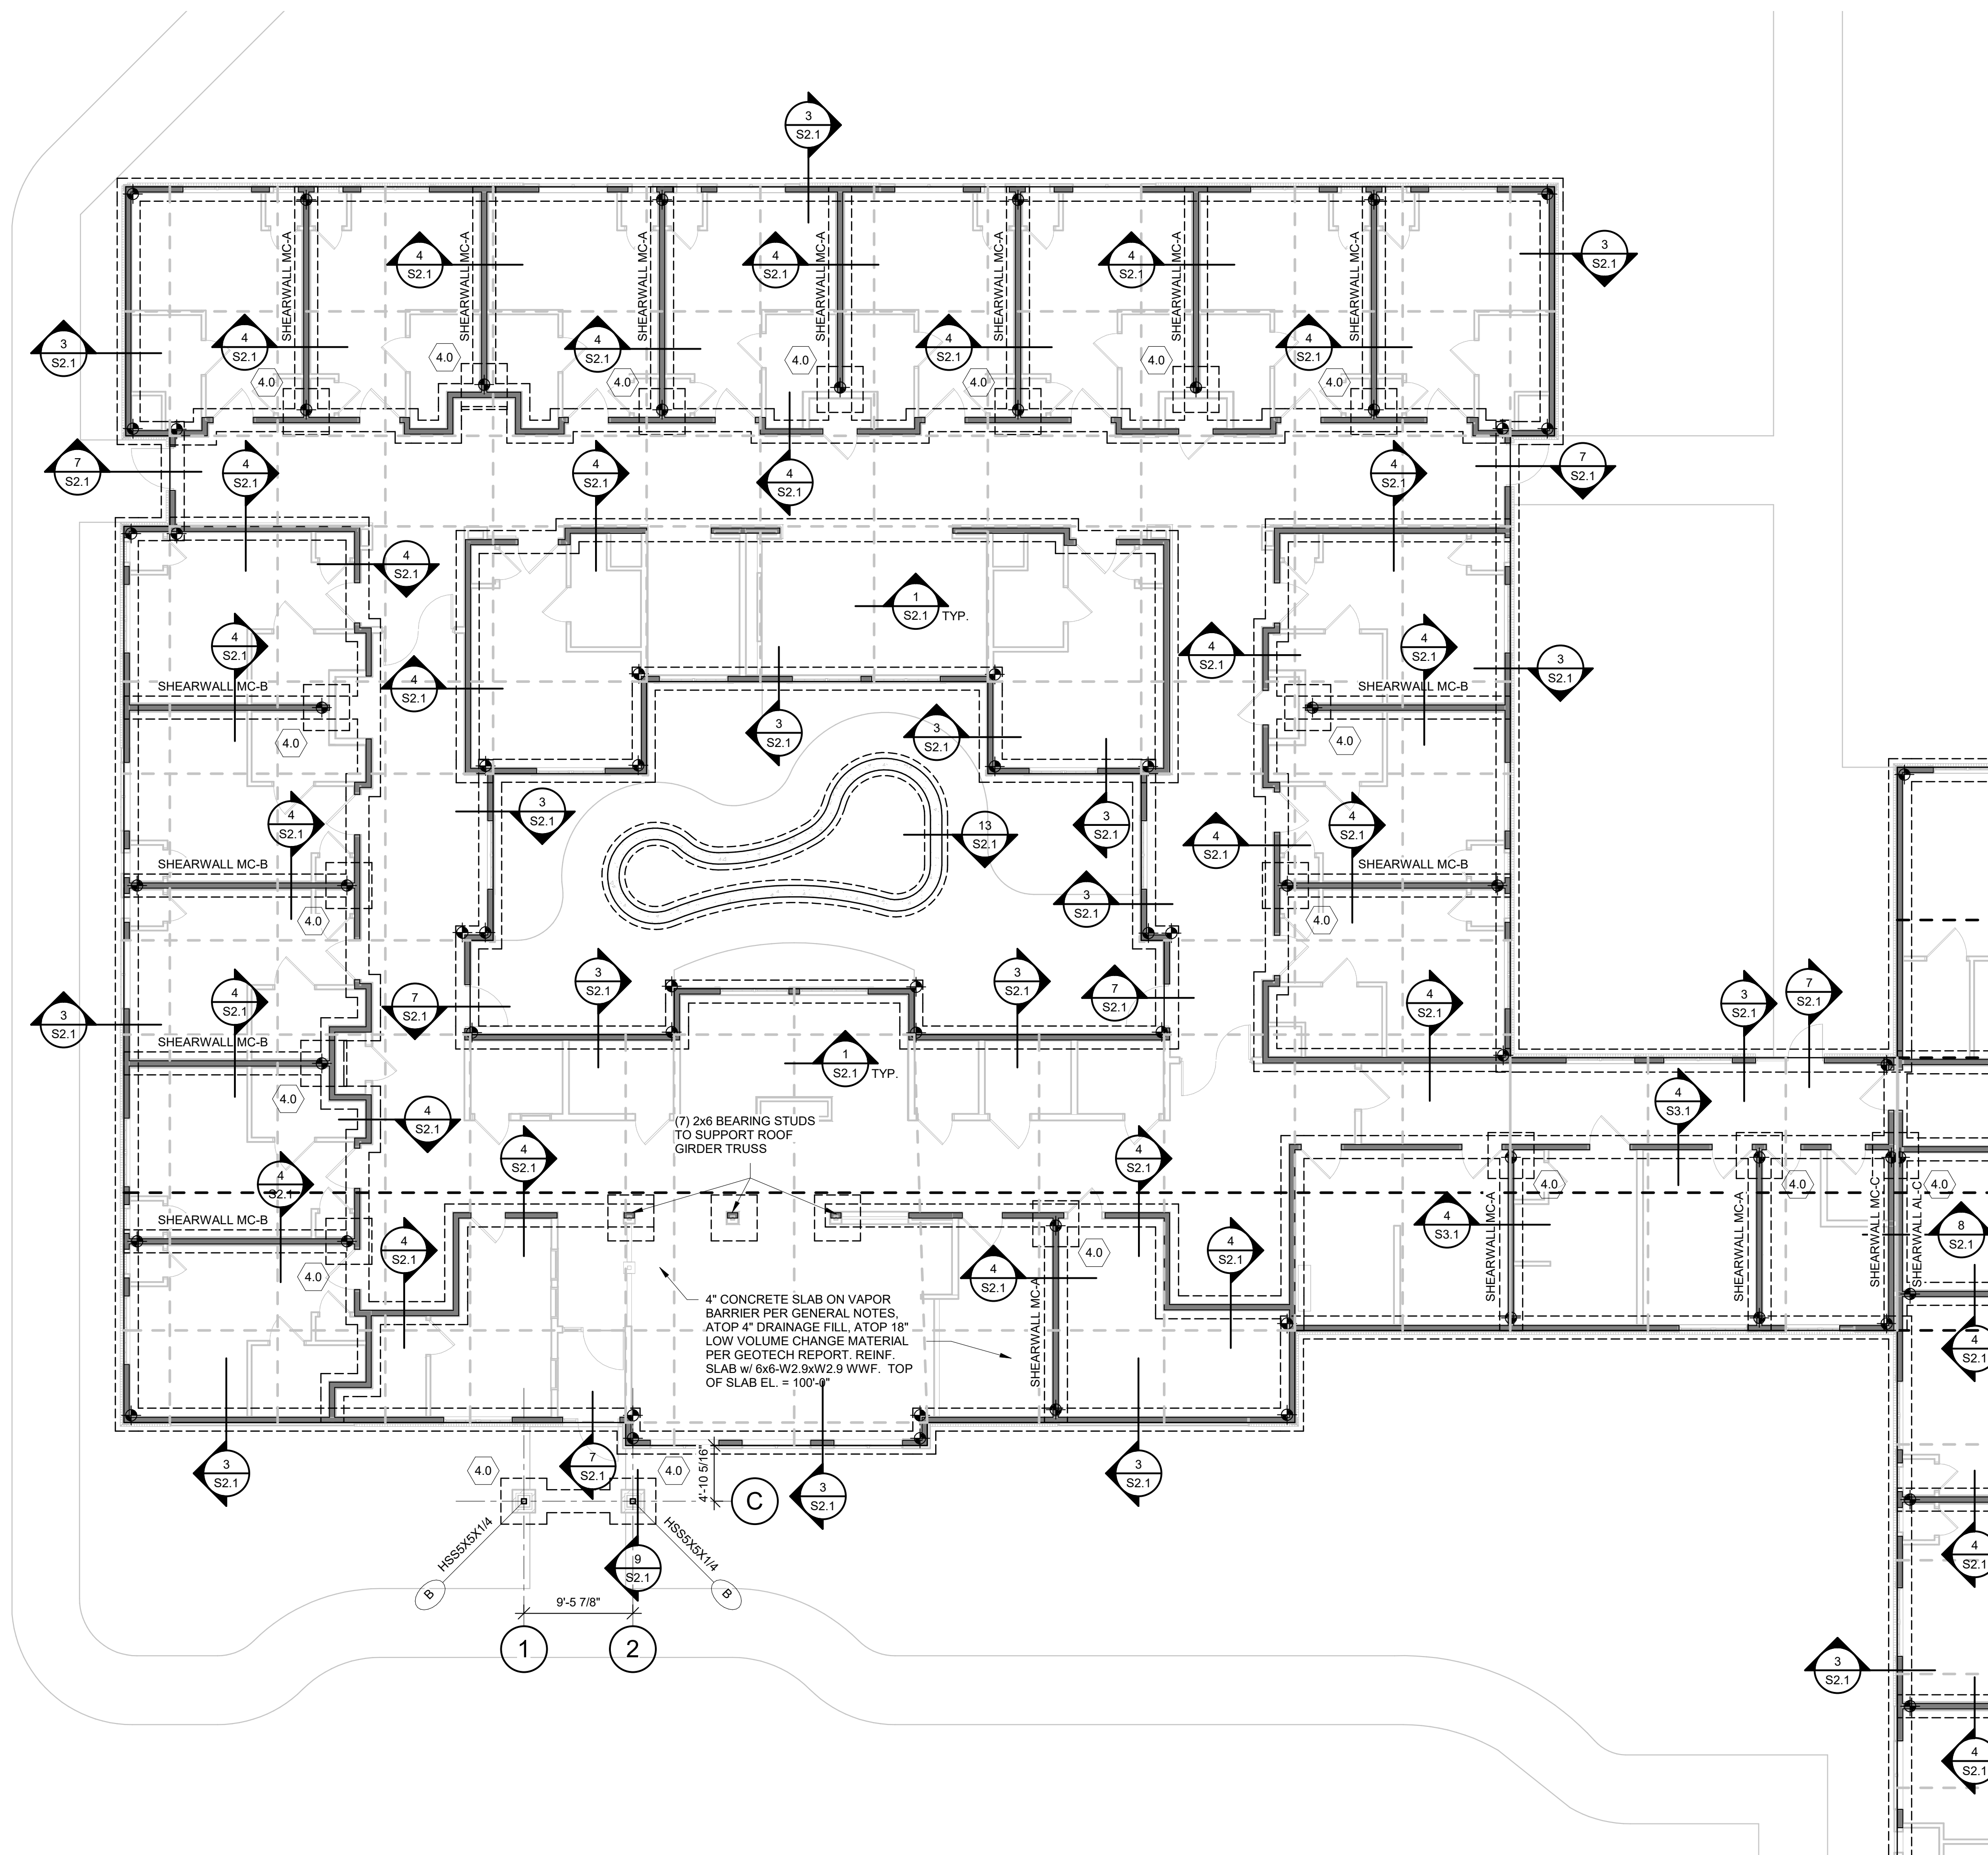


1 PARTIAL FIRST FLOOR / FOUNDATION PLAN - MC


1/8" = 1'-0"

NOTES:

1. REFER TO GENERAL NOTES ON SHEET S0.1.
2. VERIFY ALL DIMENSIONS & ELEVATIONS W/ ARCHITECTURAL DRAWINGS.
3. REFER TO SCHEDULES ON SHEET S0.2.
4. REFER TO TYPICAL DETAILS ON SHEET S0.3.

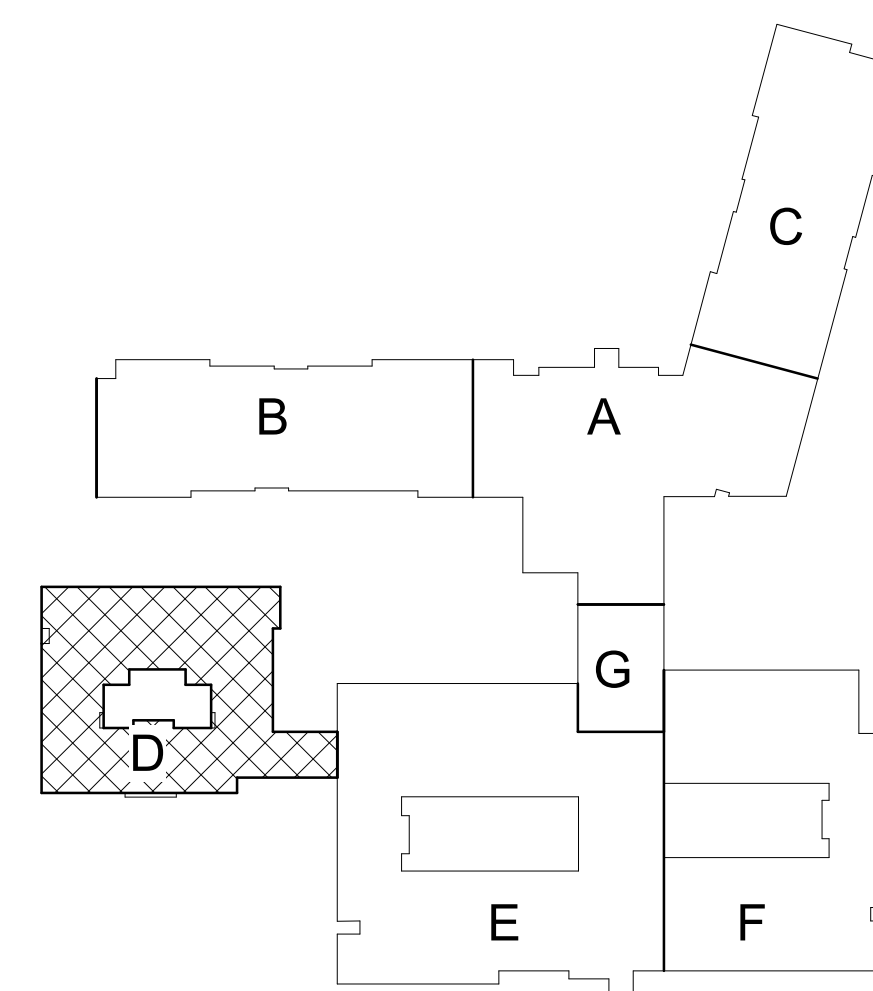

KEY PLAN

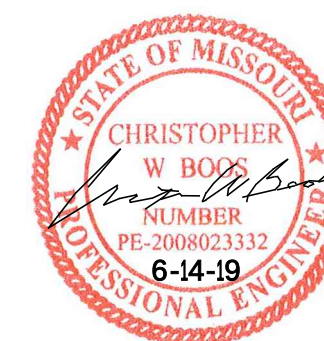LEE'S SUMMIT SENIOR COMMUNITY
S.E. OLDHAM PARKWAY & S.E. PRINCETON DRIVE
LEE'S SUMMIT, JACKSON COUNTY, MISSOURISTARK WILSON DUNCAN ARCHITECTS INC
315 NICHOLS ROAD STE 228 - KANSAS CITY, MO 64112 - T 816.531.1898 F 816.532.1978SEAL
ENGINEER - CHRISTOPHER W. BOOS
MO LICENSE # PE-2008023332PARTIAL 1ST
FLOOR
FOUNDATION
PLAN - AL WEST

ISSUE DATE:


6-14-19

REVISIONS:

PROJECT NO.:1811

MCAL
S1.3

COPYRIGHT © 2019 SWD ARCHITECTS INC

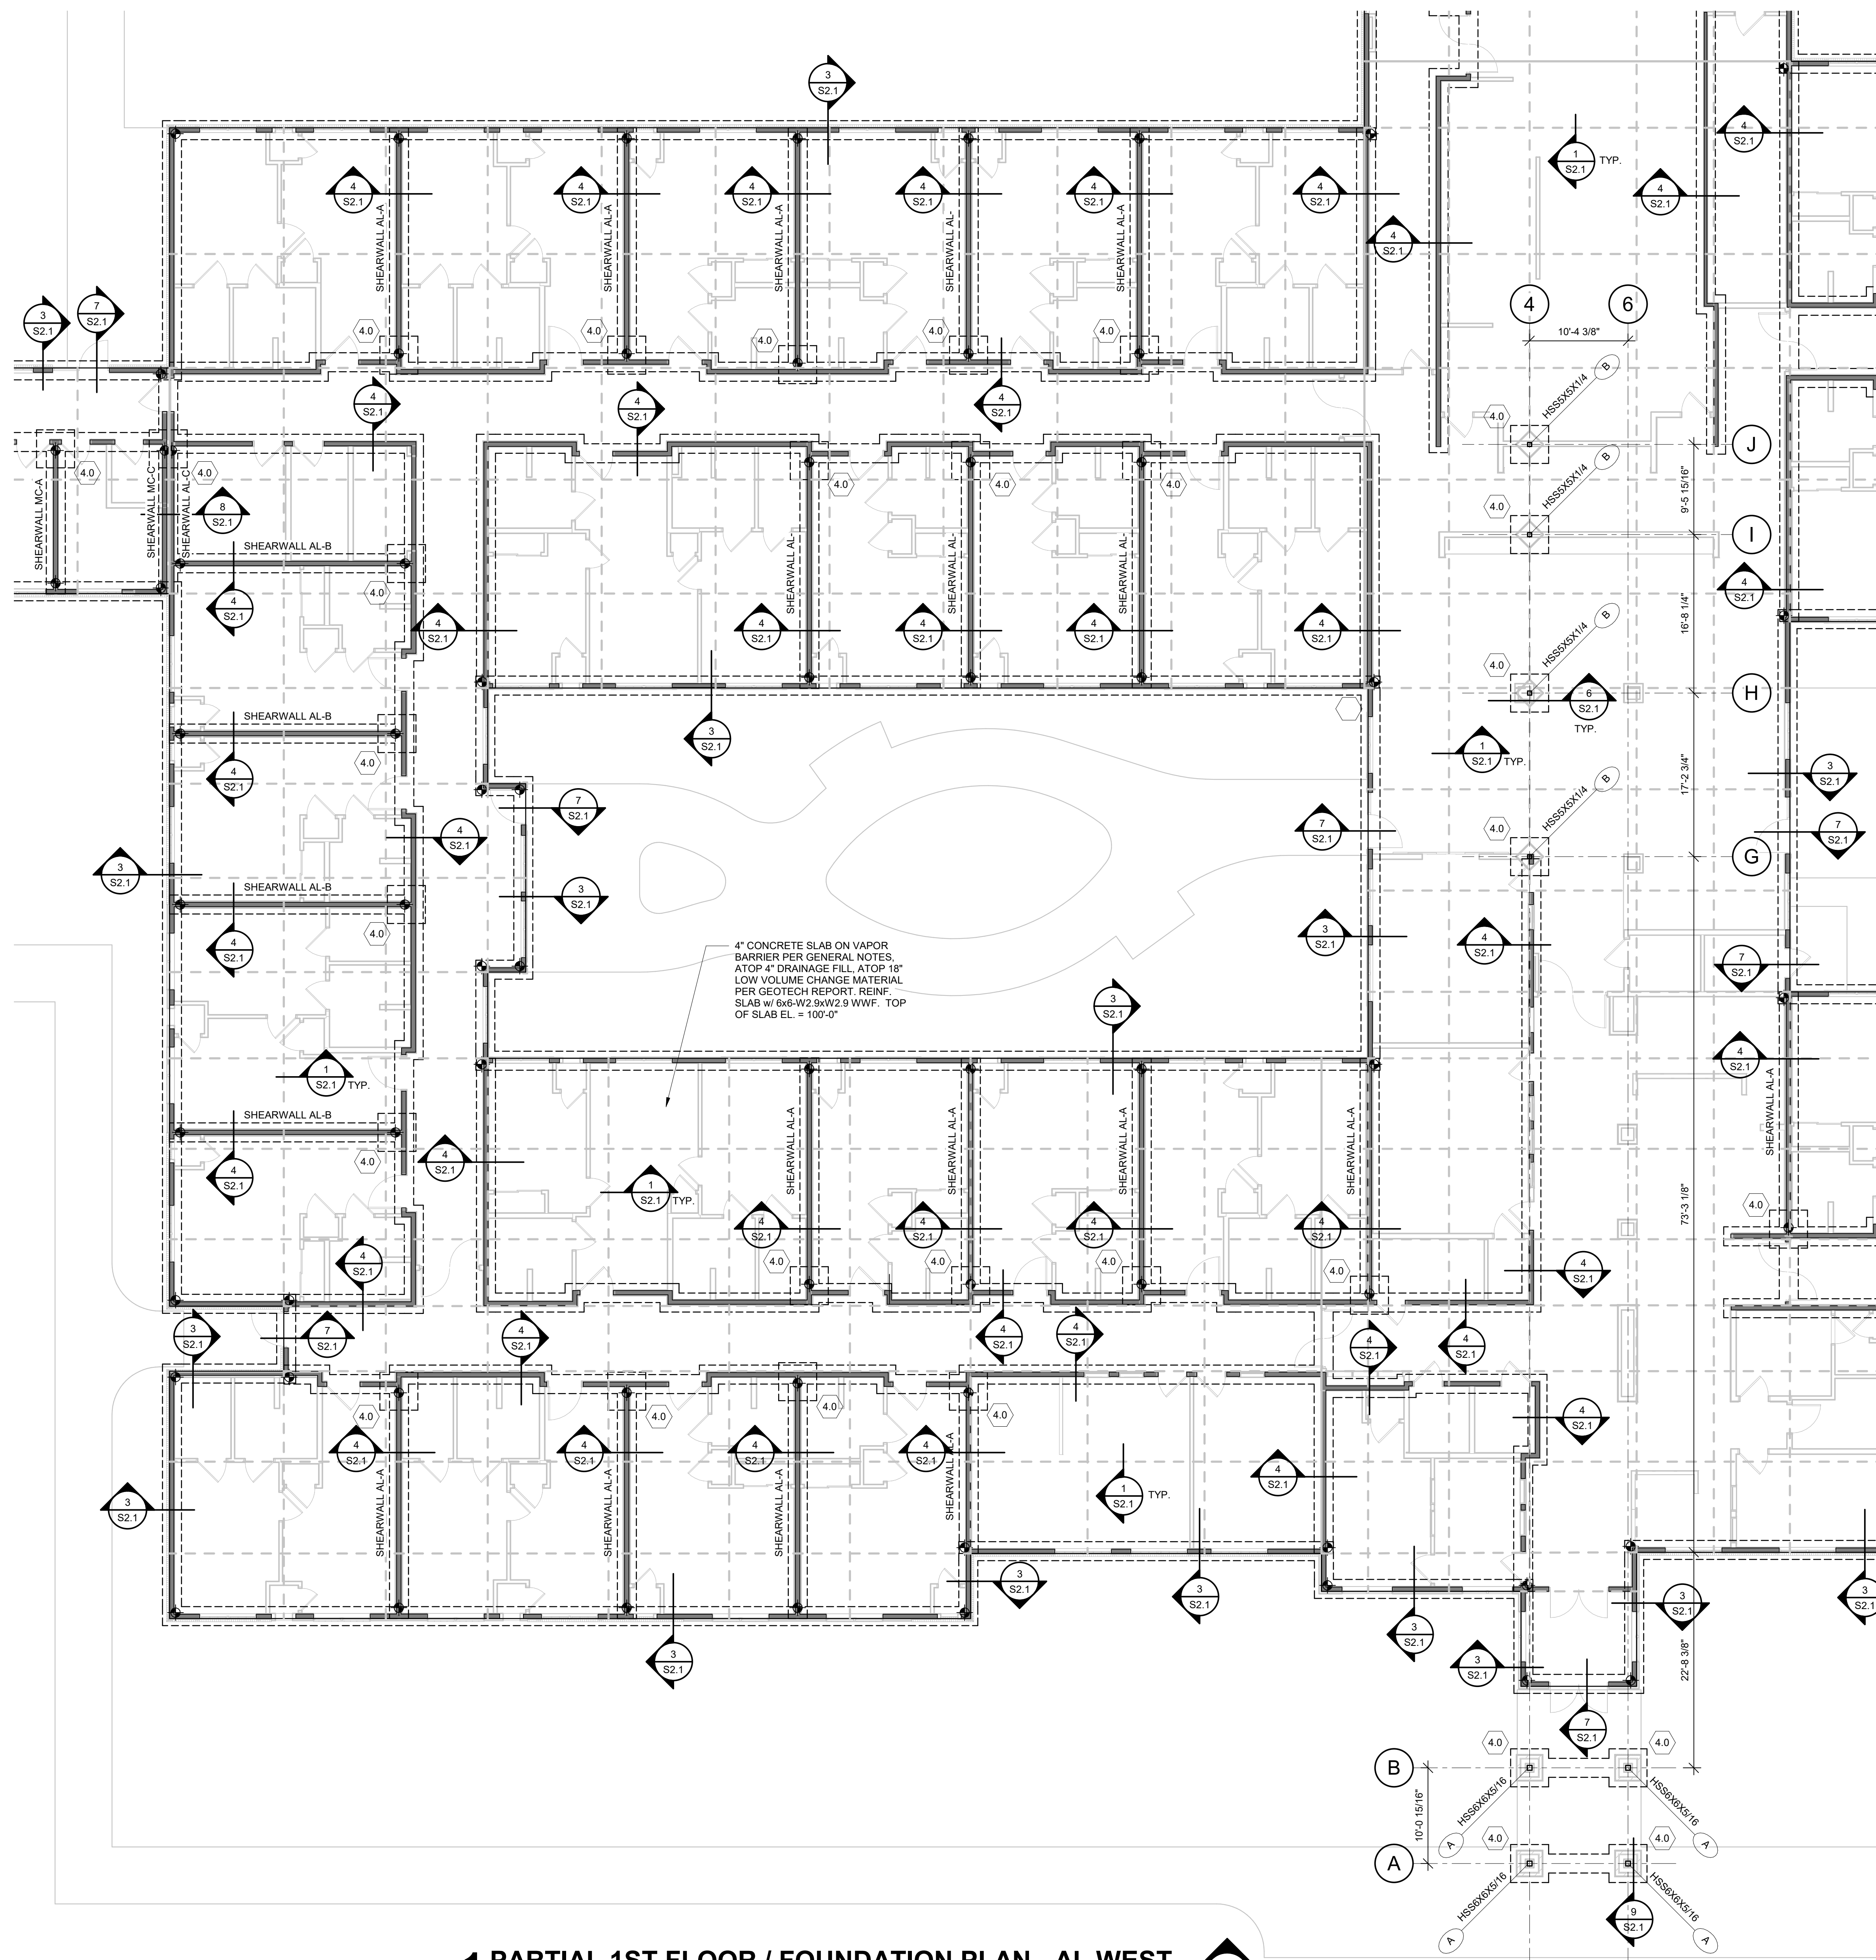


1 PARTIAL 1ST FLOOR / FOUNDATION PLAN - AL WEST

NOT TO SCALE

- NOTES:
1. REFER TO GENERAL NOTES ON SHEET S0.1.
 2. VERIFY ALL DIMENSIONS & ELEVATIONS w/ ARCHITECTURAL DRAWINGS.
 3. REFER TO SCHEDULES ON SHEET S0.2.
 4. REFER TO TYPICAL DETAILS ON SHEET S0.3.

KEY PLAN

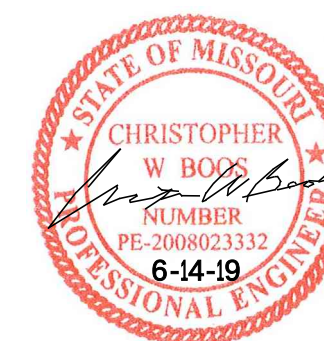LEE'S SUMMIT SENIOR COMMUNITY
S.E. OLDHAM PARKWAY & S.E. PRINCETON DRIVE
LEE'S SUMMIT, JACKSON COUNTY, MISSOURISTARK WILSON DUNCAN ARCHITECTS INC
315 NICHOLS ROAD STE 228 - KANSAS CITY, MO 64112 - T 816.531.1898 F 816.532.1978SEAL
ENGINEER - CHRISTOPHER W. BOOS
MO LICENSE # PE-2008023332PARTIAL 1ST
FLOOR
FOUNDATION
PLAN AL EAST

ISSUE DATE:


6-14-19

REVISIONS:

PROJECT NO.: 1811

MCAL
S1.4

COPYRIGHT © 2019 SWD ARCHITECTS INC

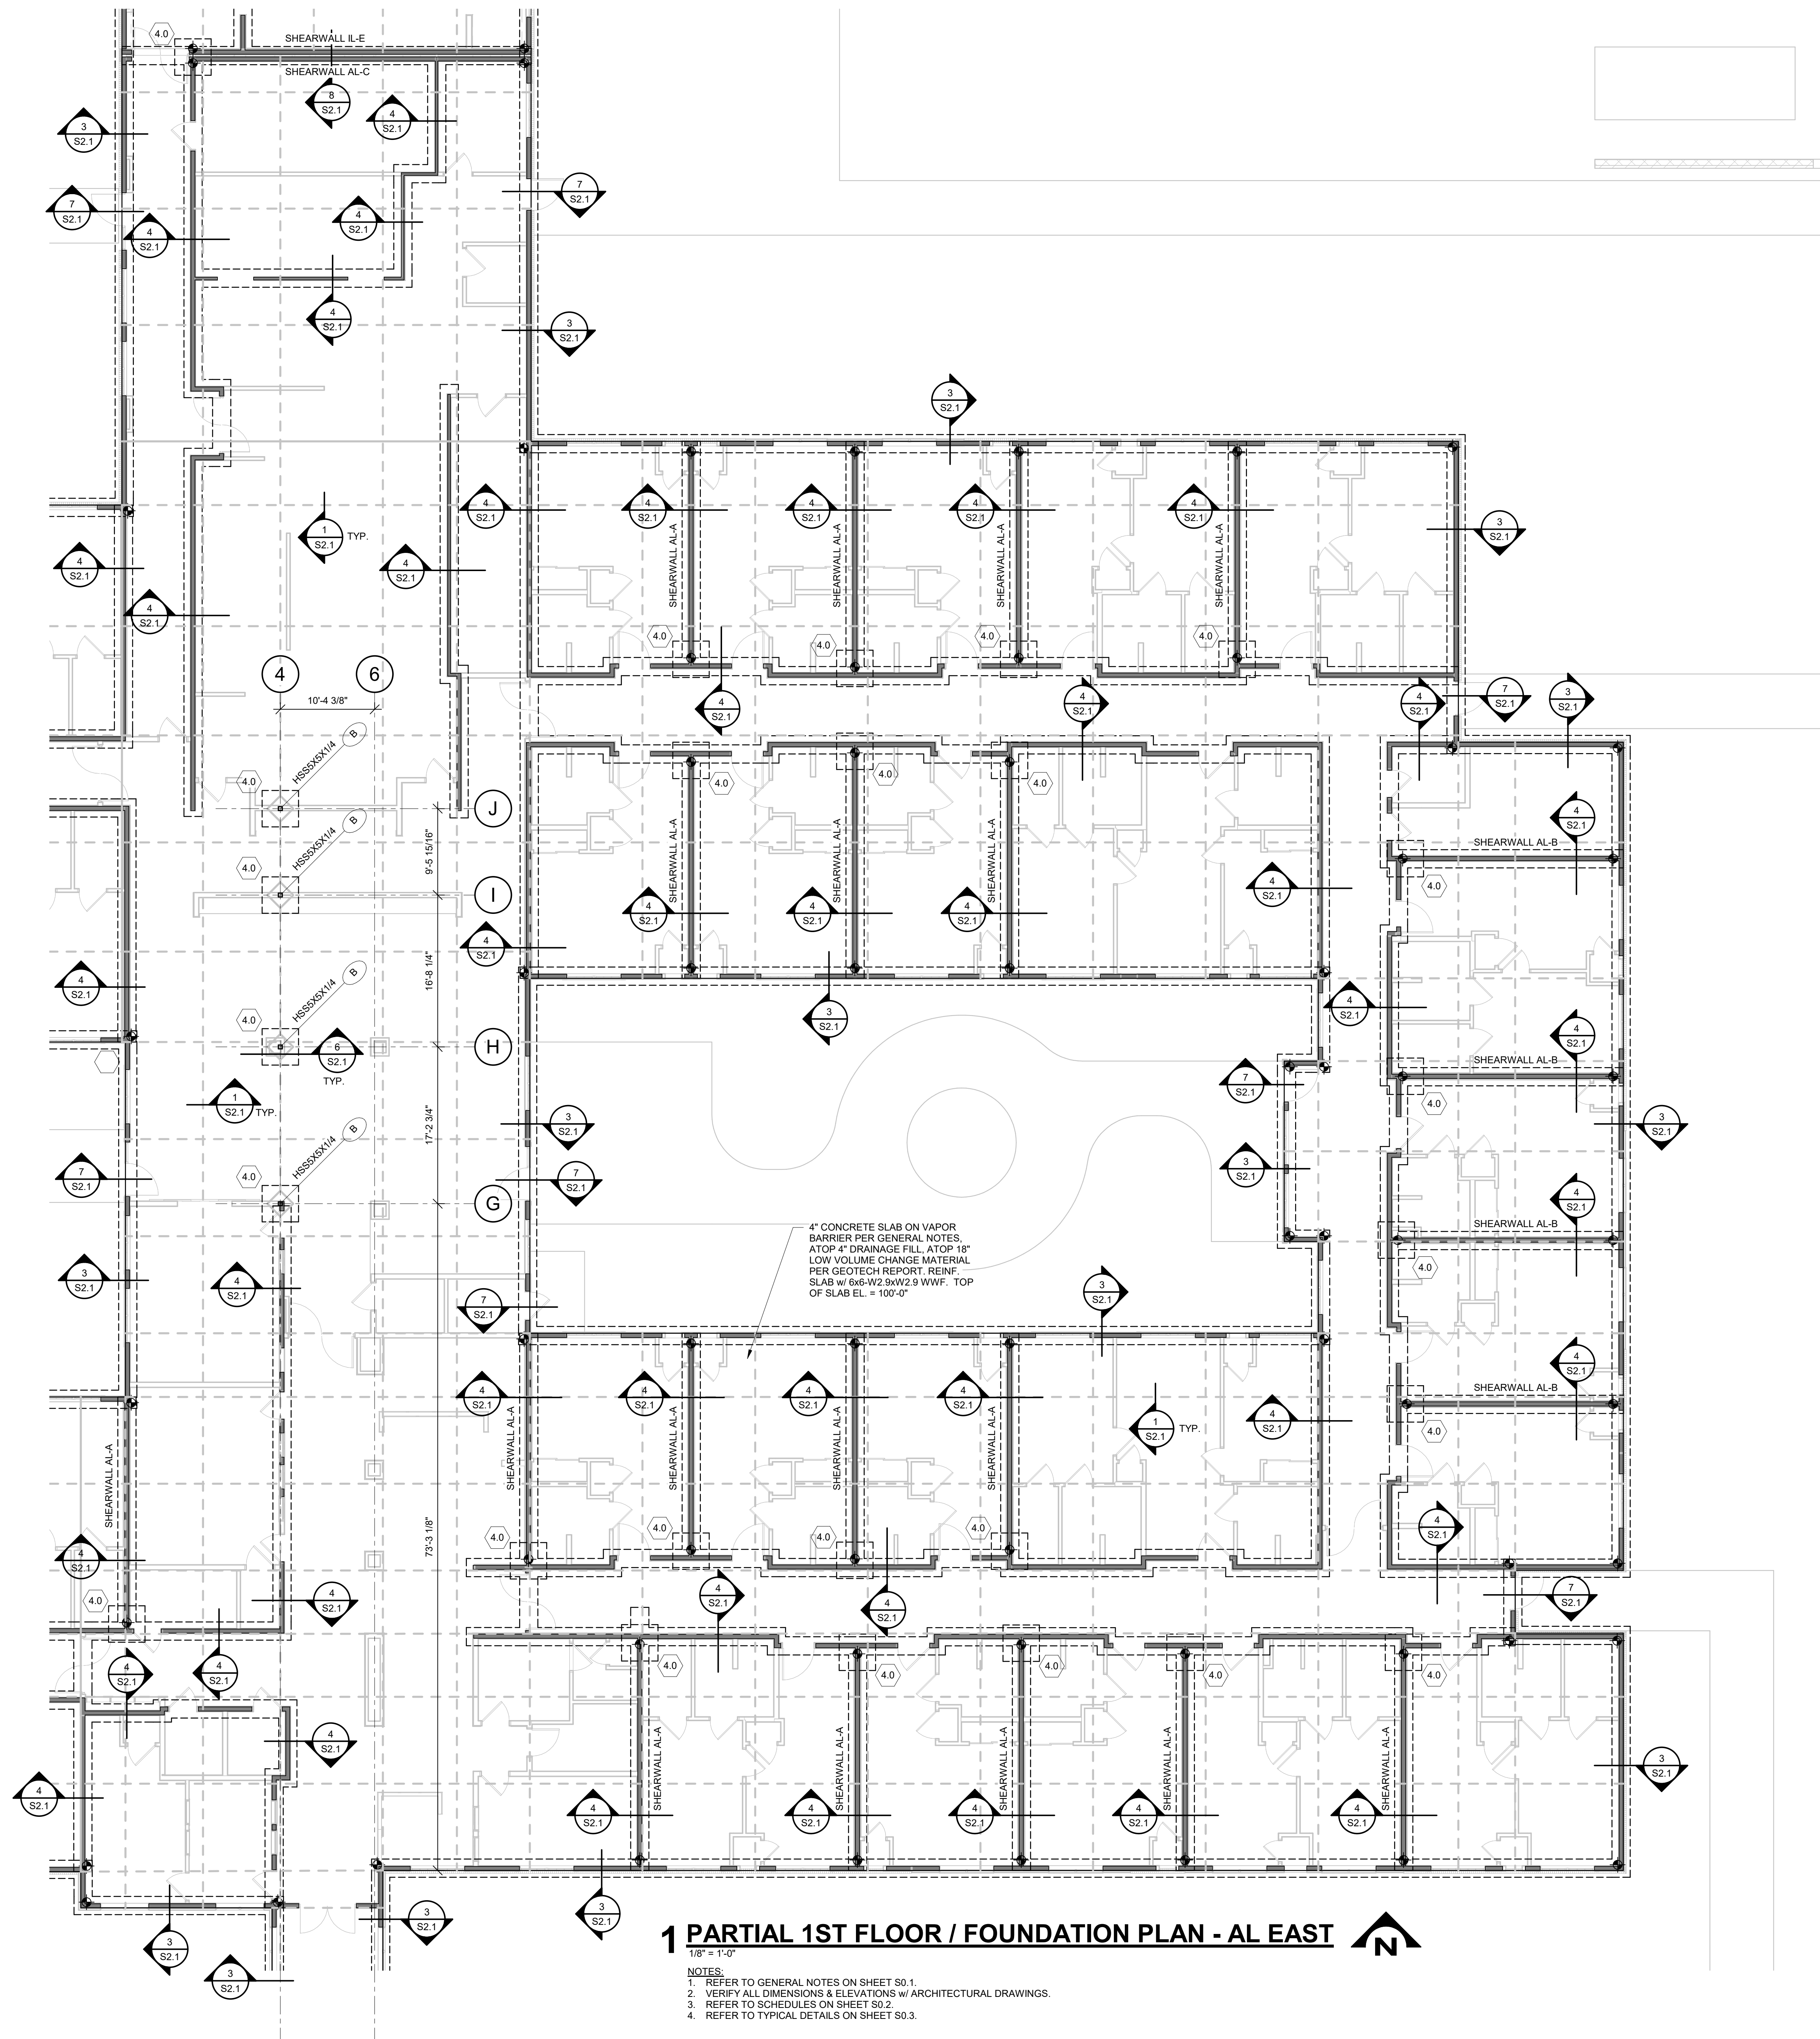


1 PARTIAL 1ST FLOOR / FOUNDATION PLAN - AL EAST

1/8" = 1'-0"

NOTES:

1. REFER TO GENERAL NOTES ON SHEET S0.1
2. VERIFY ALL DIMENSIONS & ELEVATIONS W/ ARCHITECTURAL DRAWINGS.
3. REFER TO SCHEDULES ON SHEET S0.2
4. REFER TO TYPICAL DETAILS ON SHEET S0.3.

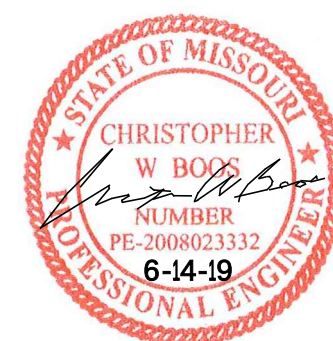LEE'S SUMMIT SENIOR COMMUNITY
S.E. OLDHAM PARKWAY & S.E. PRINCETON DRIVE
LEE'S SUMMIT, JACKSON COUNTY, MISSOURISTARK WILSON DUNCAN ARCHITECTS INC
315 NICHOLS ROAD STE 228 - KANSAS CITY, MO 64112 - T 816.531.1898 F 816.532.1978SEAL
ENGINEER - CHRISTOPHER W. BOOS
MO LICENSE # PE-2008023332PARTIAL ROOF
FRAMING PLAN -
MC

ISSUE DATE:


6-14-19

REVISIONS:

PROJECT NO.:1811

MCAL
S1.6

COPYRIGHT © 2019 SWD ARCHITECTS INC

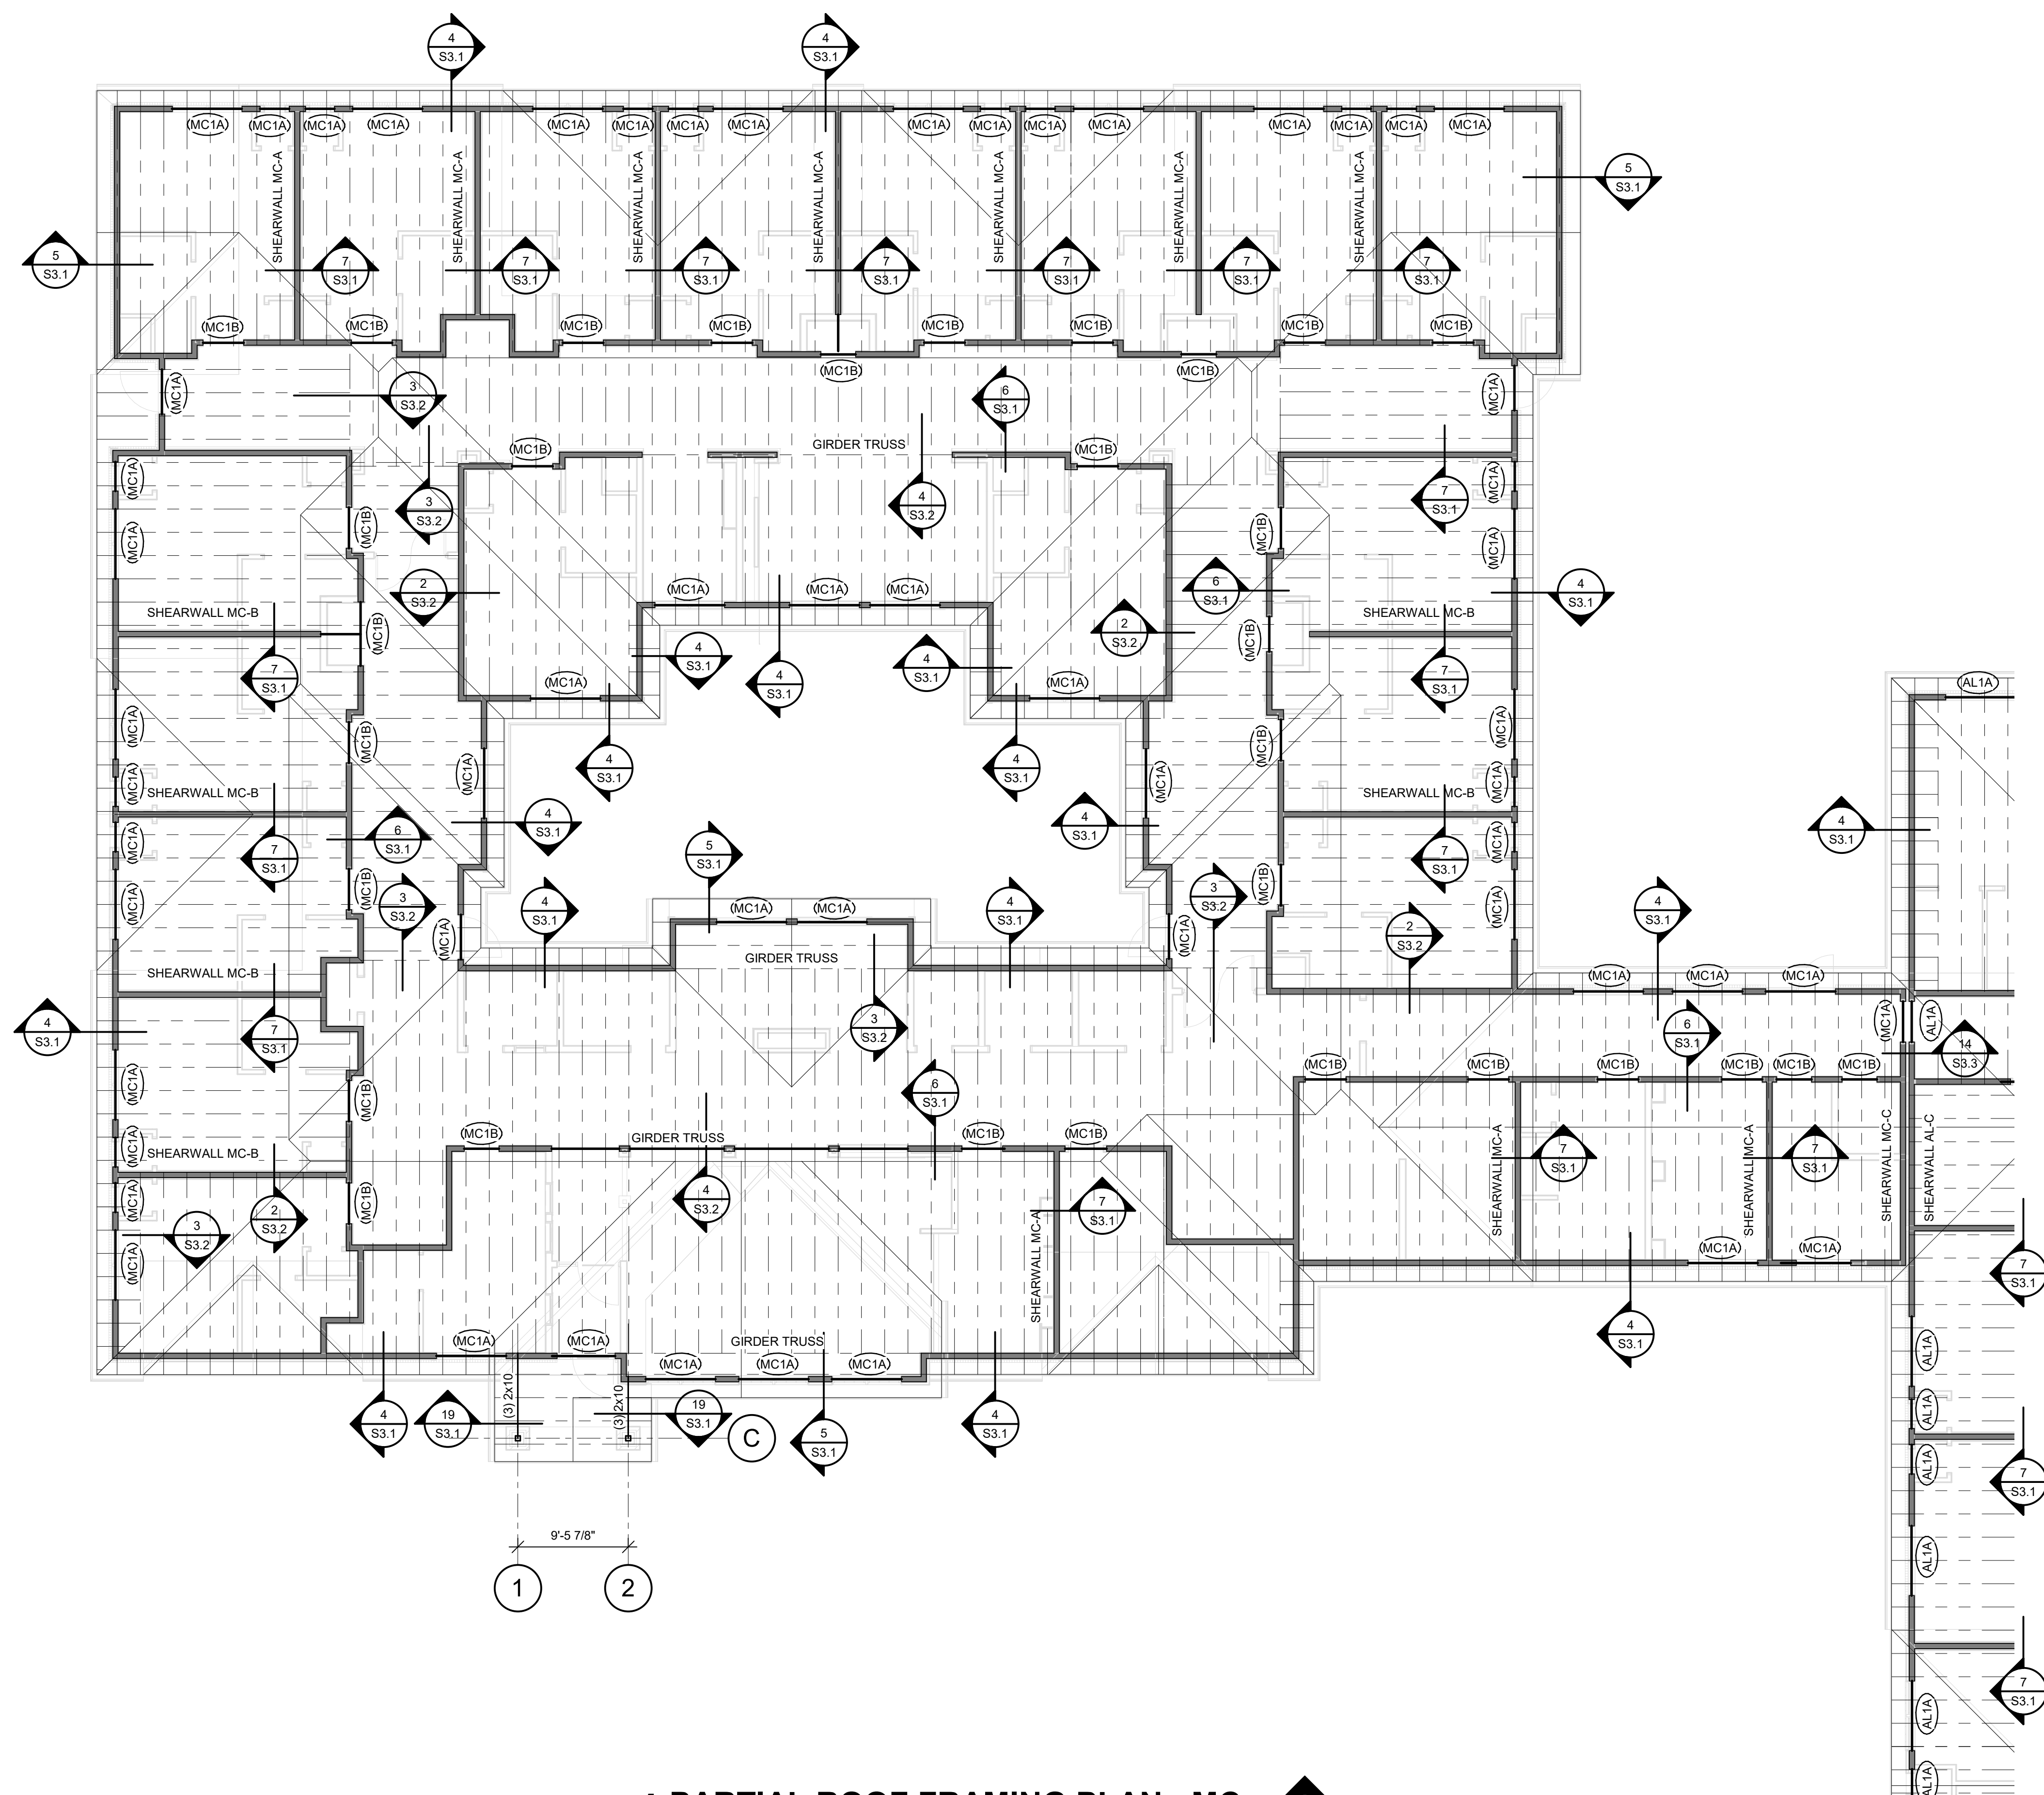


1 PARTIAL ROOF FRAMING PLAN - MC



1/8" = 1'-0"

NOTES:

1. REFER TO GENERAL NOTES ON SHEET S0.1.
2. VERIFY ALL DIMENSIONS & ELEVATIONS w/ ARCHITECTURAL DRAWINGS.
3. REFER TO SCHEDULES ON SHEET S0.2.
4. REFER TO TYPICAL DETAILS ON SHEET S0.3.
5. THE TRUSS LAYOUT DEPICTED ON THE FRAMING PLAN IS SHOWN FOR SCHEMATIC PURPOSES. THE TRUSS SUPPLIER SHALL BE RESPONSIBLE FOR THE FINAL LAYOUT WHILE COMPLYING w/ THE STRUCTURAL DETAILS & UTILIZING THE LOAD BEARING ELEMENTS INDICATED ON THE DRAWINGS.
6. UNLESS NOTED OTHERWISE, PROVIDE STUD PACKS AT ALL GIRDER TRUSS BEARING LOCATIONS. QUANTITY OF STUDS SHALL BE 3 STUDS MINIMUM PLUS ONE ADDITIONAL STUD FOR EACH PLY OF GIRDER TRUSS.

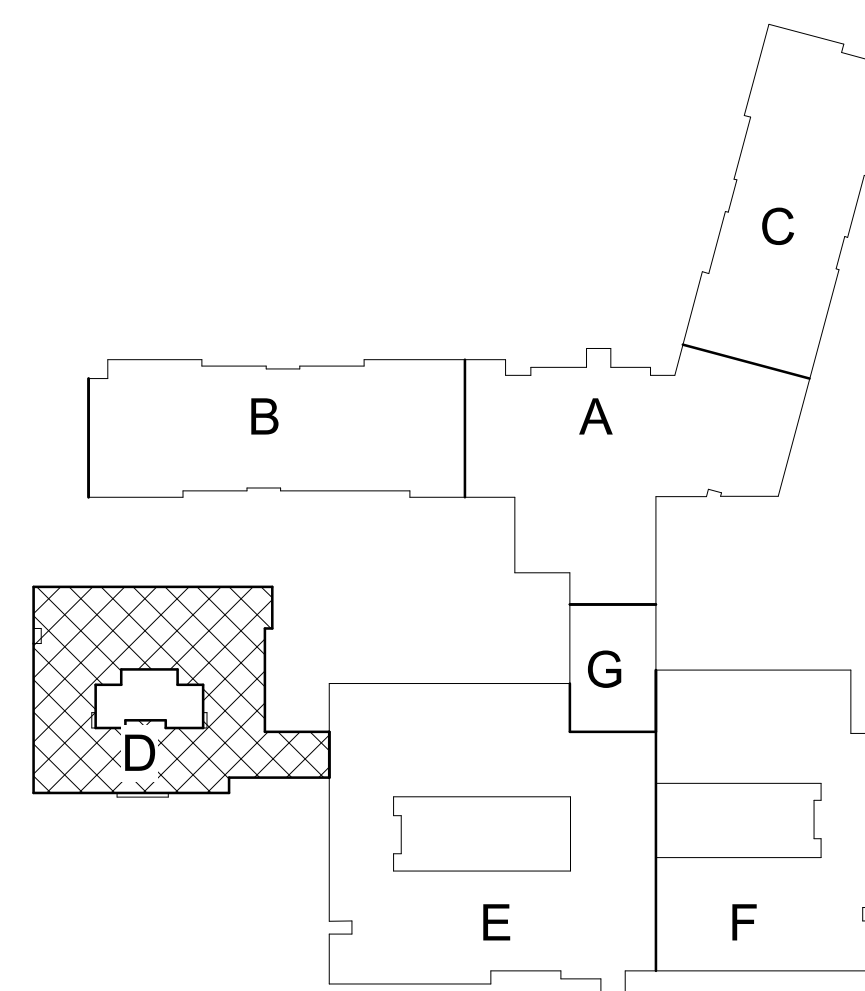


KEY PLAN

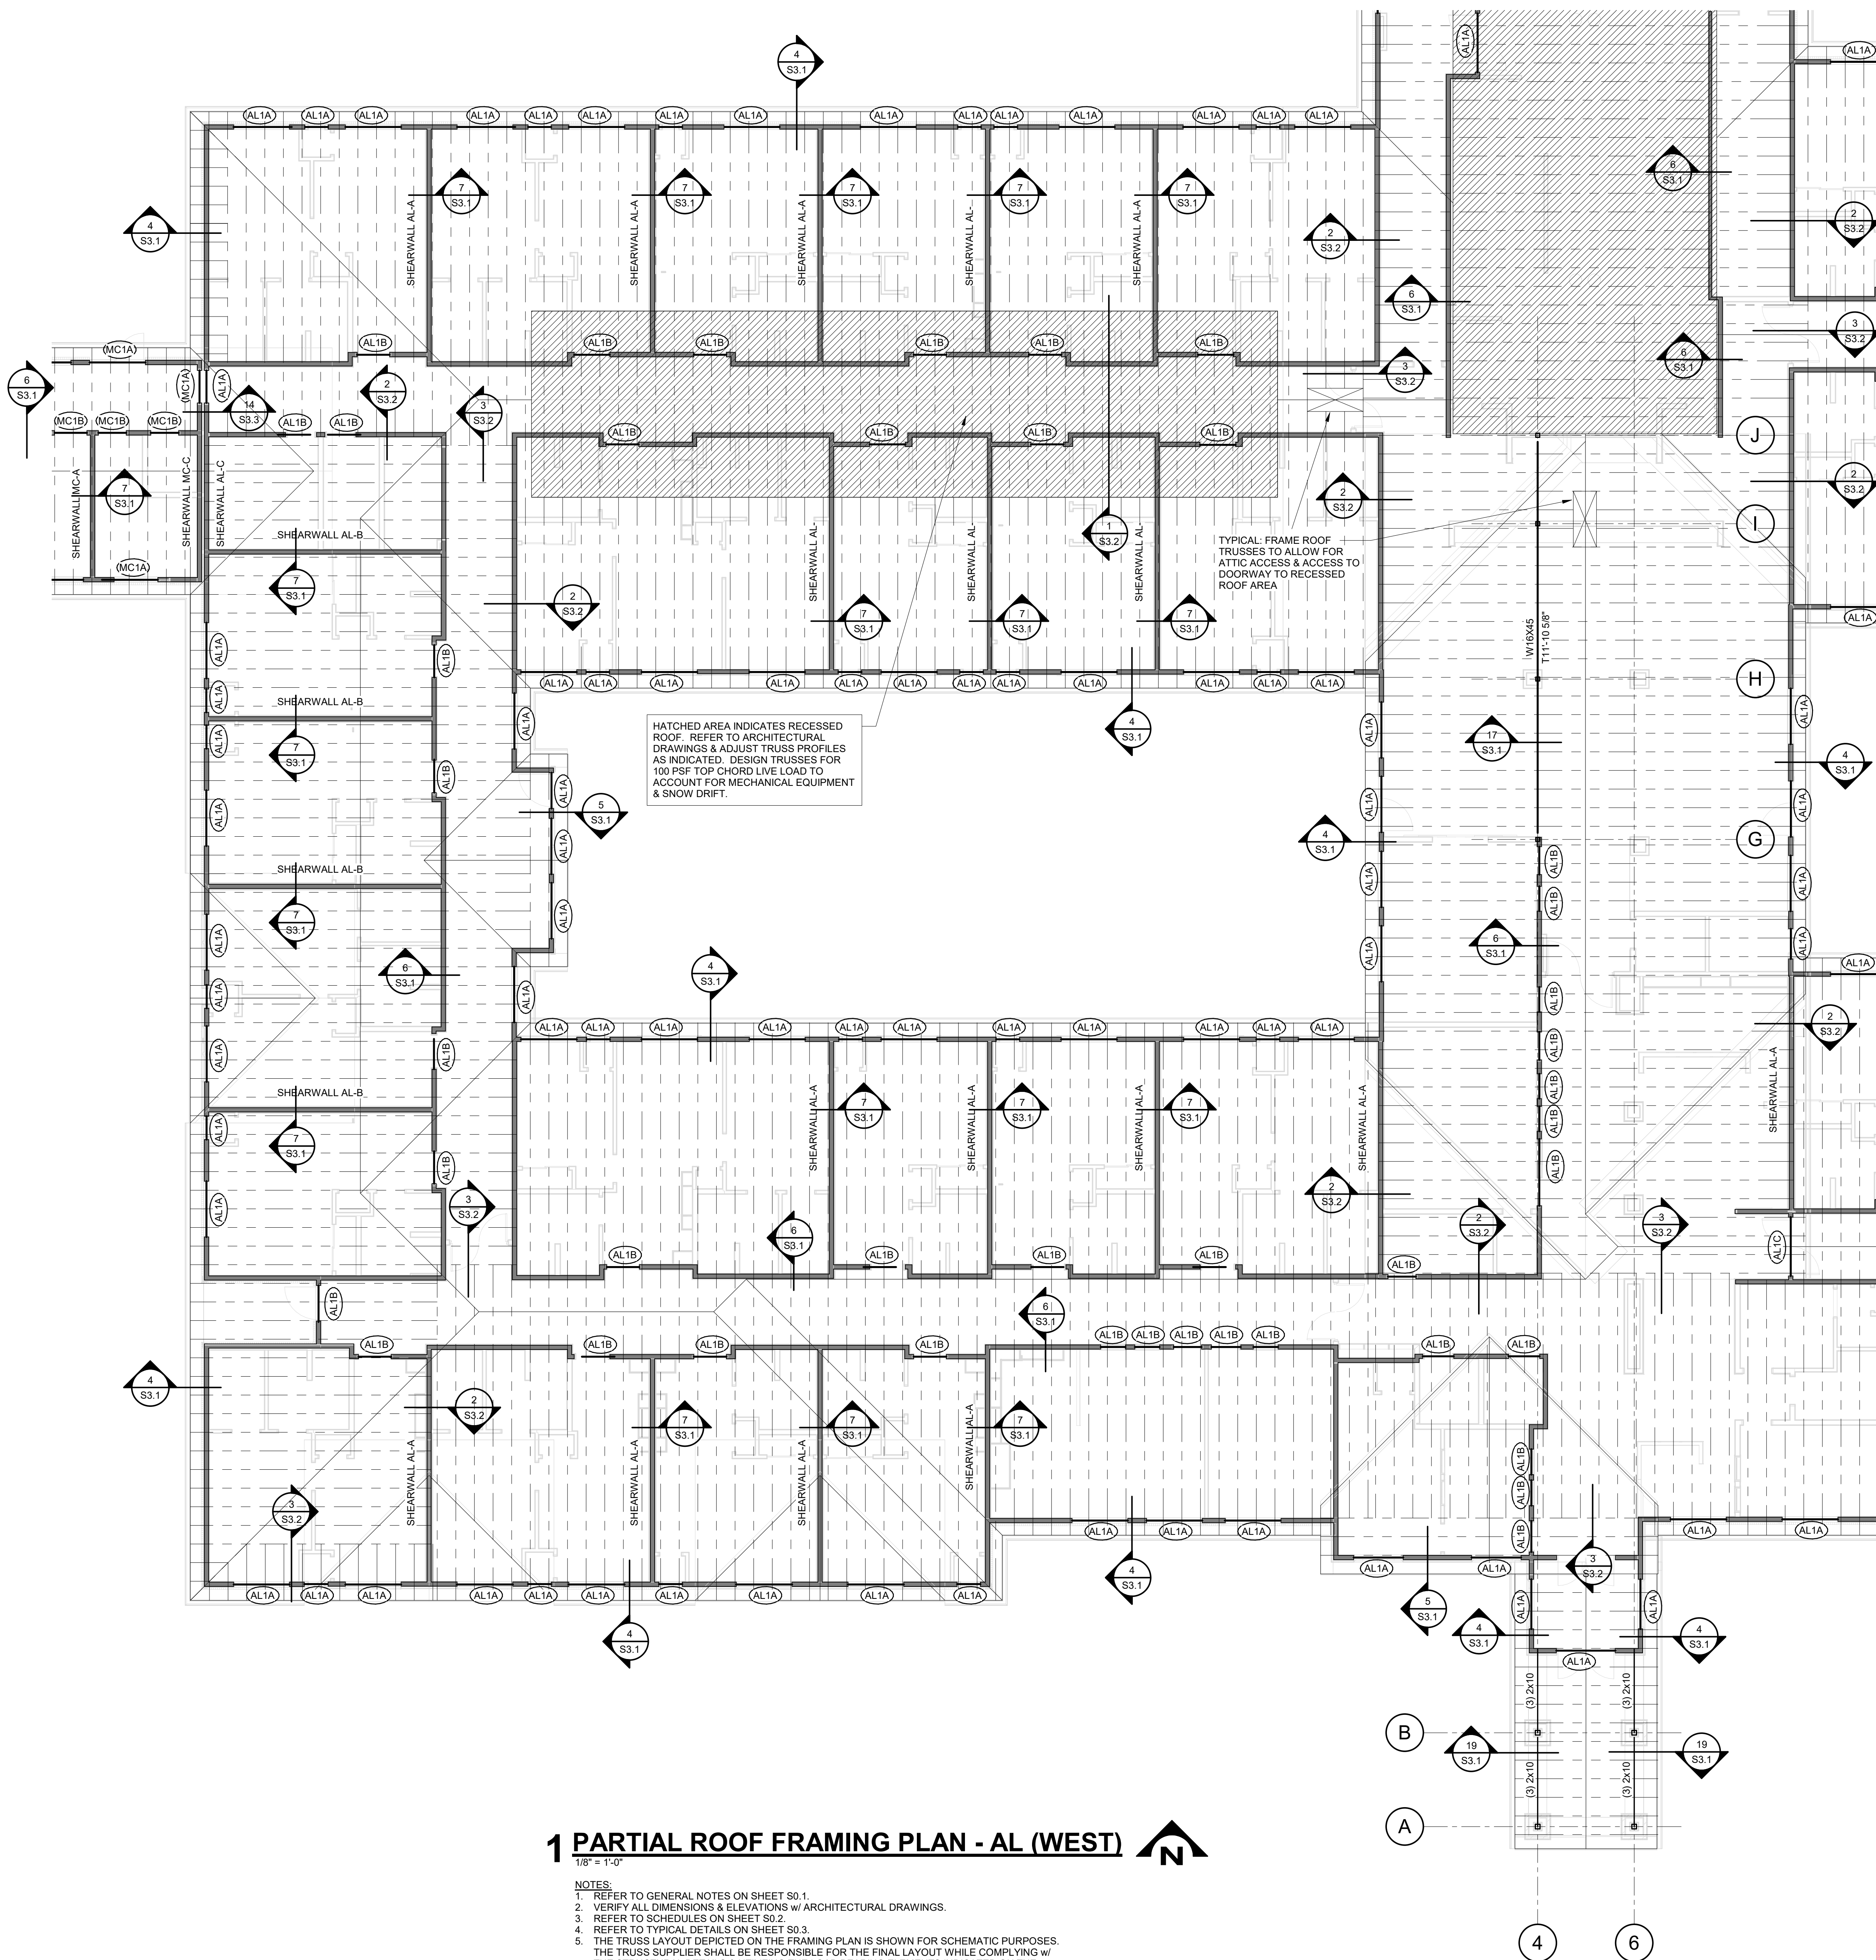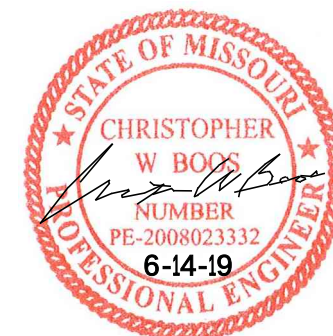
**1 PARTIAL ROOF FRAMING PLAN - AL (WEST)**

1/8" = 1'-0"

- NOTES:
1. REFER TO GENERAL NOTES ON SHEET S0.1.
 2. VERIFY ALL DIMENSIONS & ELEVATIONS W/ ARCHITECTURAL DRAWINGS.
 3. REFER TO SCHEDULES ON SHEET S0.2.
 4. REFER TO TYPICAL DETAILS ON SHEET S0.3.
 5. THE TRUSS LAYOUT DEPICTED ON THE FRAMING PLAN IS SHOWN FOR SCHEMATIC PURPOSES. THE TRUSS SUPPLIER SHALL BE RESPONSIBLE FOR THE FINAL LAYOUT WHILE COMPLYING W/ THE STRUCTURAL DETAILS & UTILIZING THE LOAD BEARING ELEMENTS INDICATED ON THE DRAWINGS.
 6. UNLESS NOTED OTHERWISE, PROVIDE STUD PACKS AT ALL GIRDER TRUSS BEARING LOCATIONS. QUANTITY OF STUDS SHALL BE 3 STUDS MINIMUM PLUS ONE ADDITIONAL STUD FOR EACH PLY OF GIRDER TRUSS.

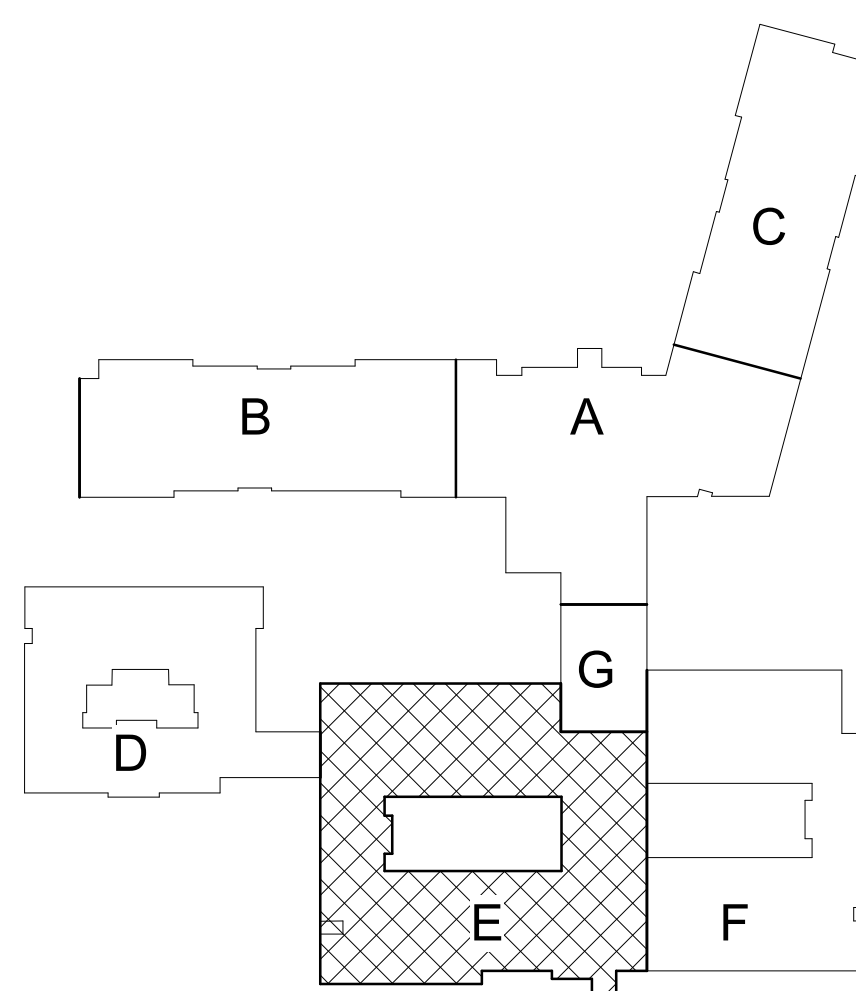

KEY PLAN

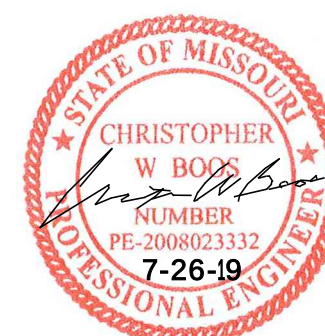

1 PARTIAL ROOF FRAMING PLAN - AL (EAST)





NOTES:


1/8" = 1'-0"


1. REFER TO GENERAL NOTES ON SHEET S0.1.
2. VERIFY ALL DIMENSIONS & ELEVATIONS w/ ARCHITECTURAL DRAWINGS.
3. REFER TO SCHEDULES ON SHEET S0.2.
4. REFER TO TYPICAL DETAILS ON SHEET S0.3.
5. THE TRUSS LAYOUT DEPICTED ON THE FRAMING PLAN IS SHOWN FOR SCHEMATIC PURPOSES. THE TRUSS SUPPLIER SHALL BE RESPONSIBLE FOR THE FINAL LAYOUT WHILE COMPLYING w/ THE STRUCTURAL DETAILS & UTILIZING THE LOAD BEARING ELEMENTS INDICATED ON THE DRAWINGS.
6. UNLESS NOTED OTHERWISE, PROVIDE STUD PACKS AT ALL GIRDER TRUSS BEARING LOCATIONS. QUANTITY OF STUDS SHALL BE 3 STUDS MINIMUM PLUS ONE ADDITIONAL STUD FOR EACH PLY OF GIRDER TRUSS.

HATCHED AREA INDICATES RECESSED ROOF. REFER TO ARCHITECTURAL DRAWINGS & ADJUST TRUSS PROFILES AS INDICATED. DESIGN TRUSSES FOR 100 PSF TOP CHORD LIVE LOAD TO ACCOUNT FOR MECHANICAL EQUIPMENT & SNOW DRIFT.

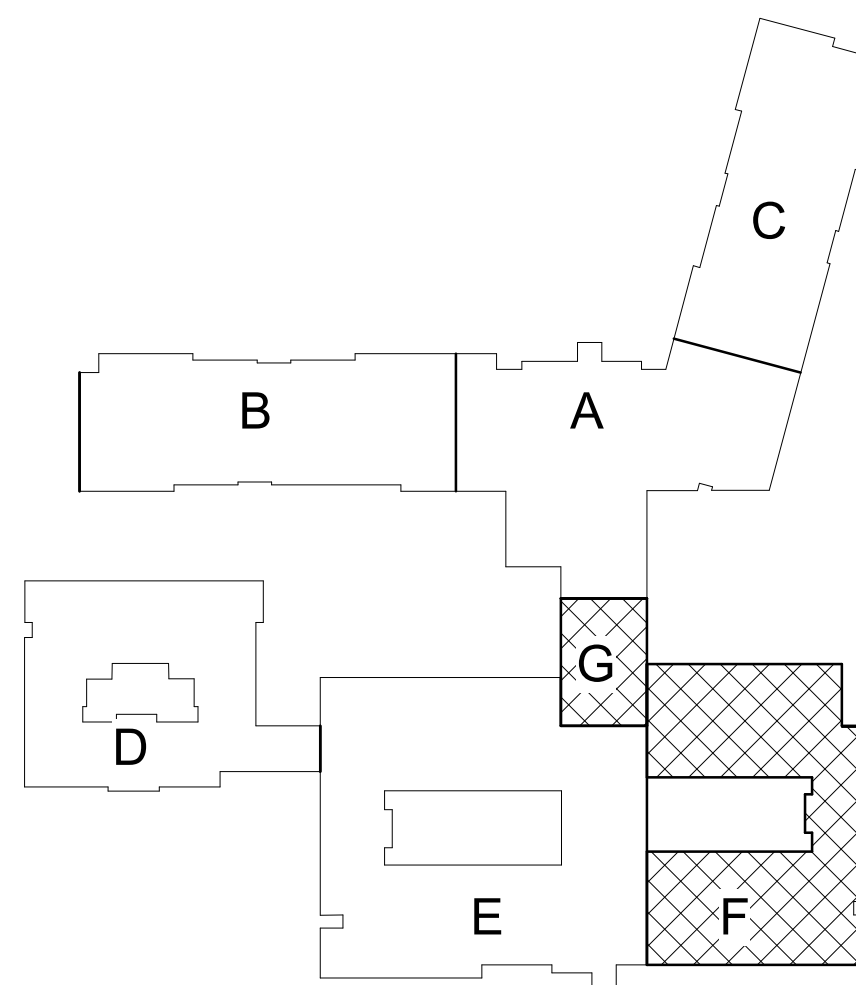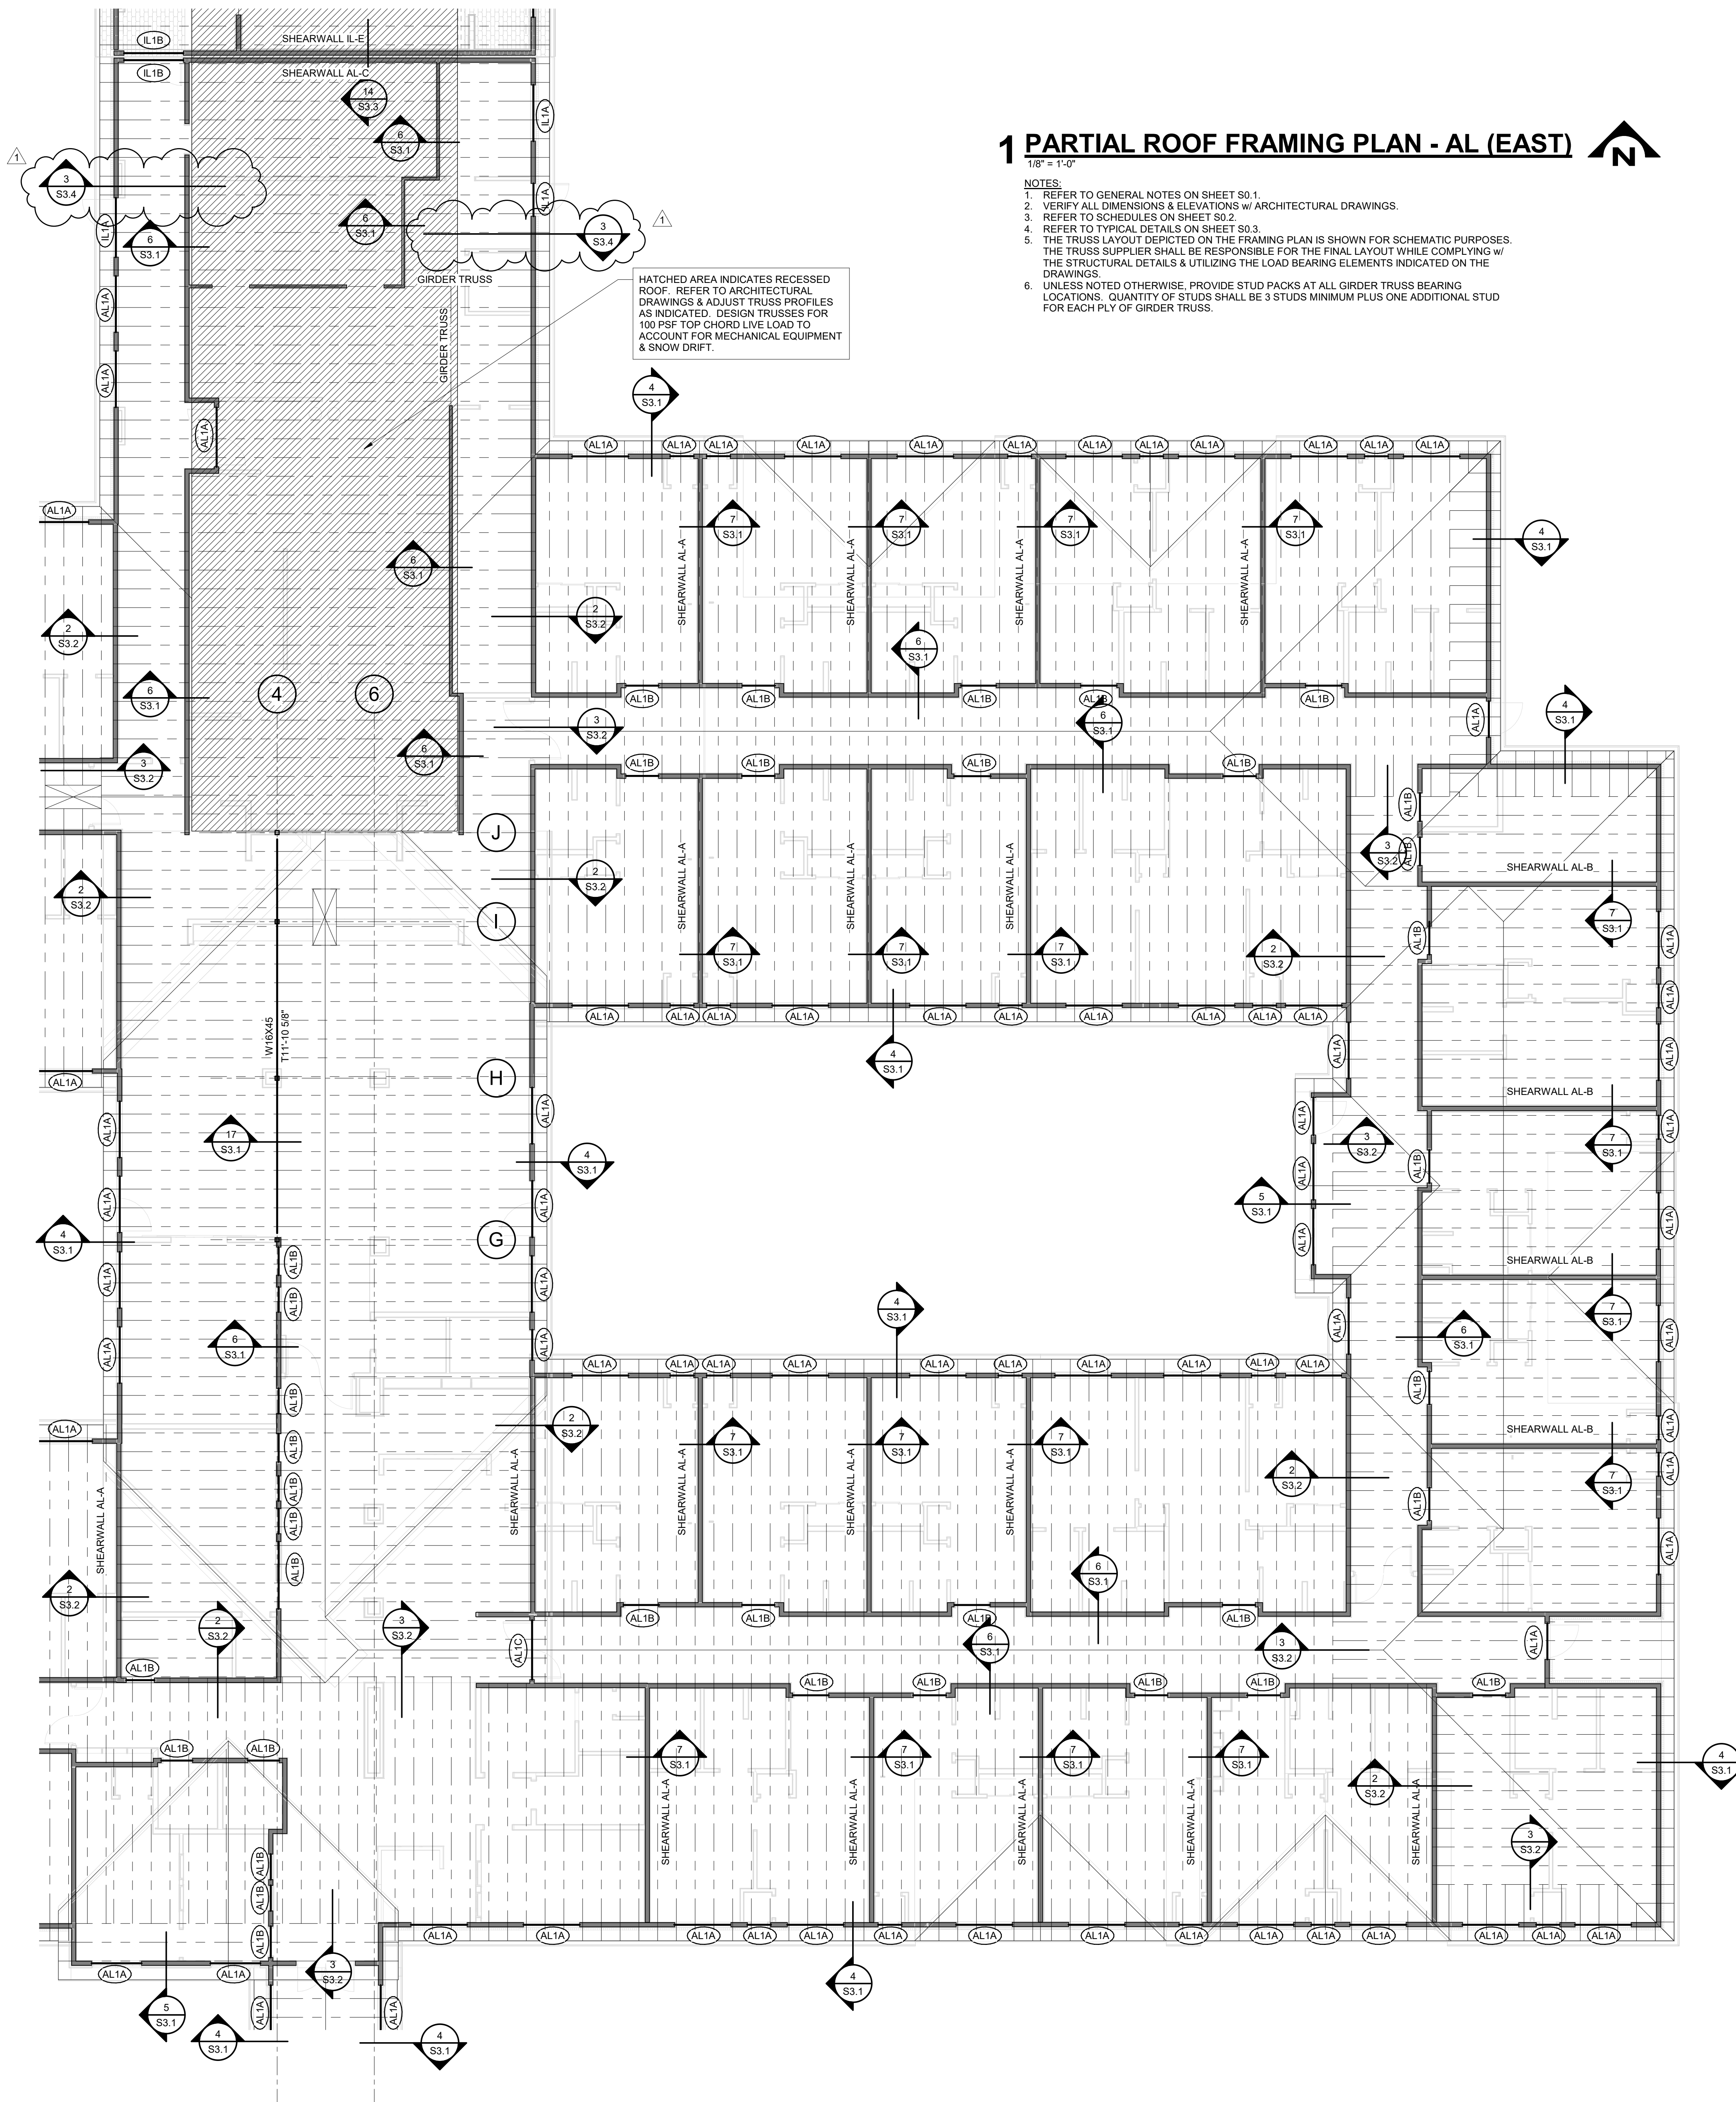


KEY PLAN

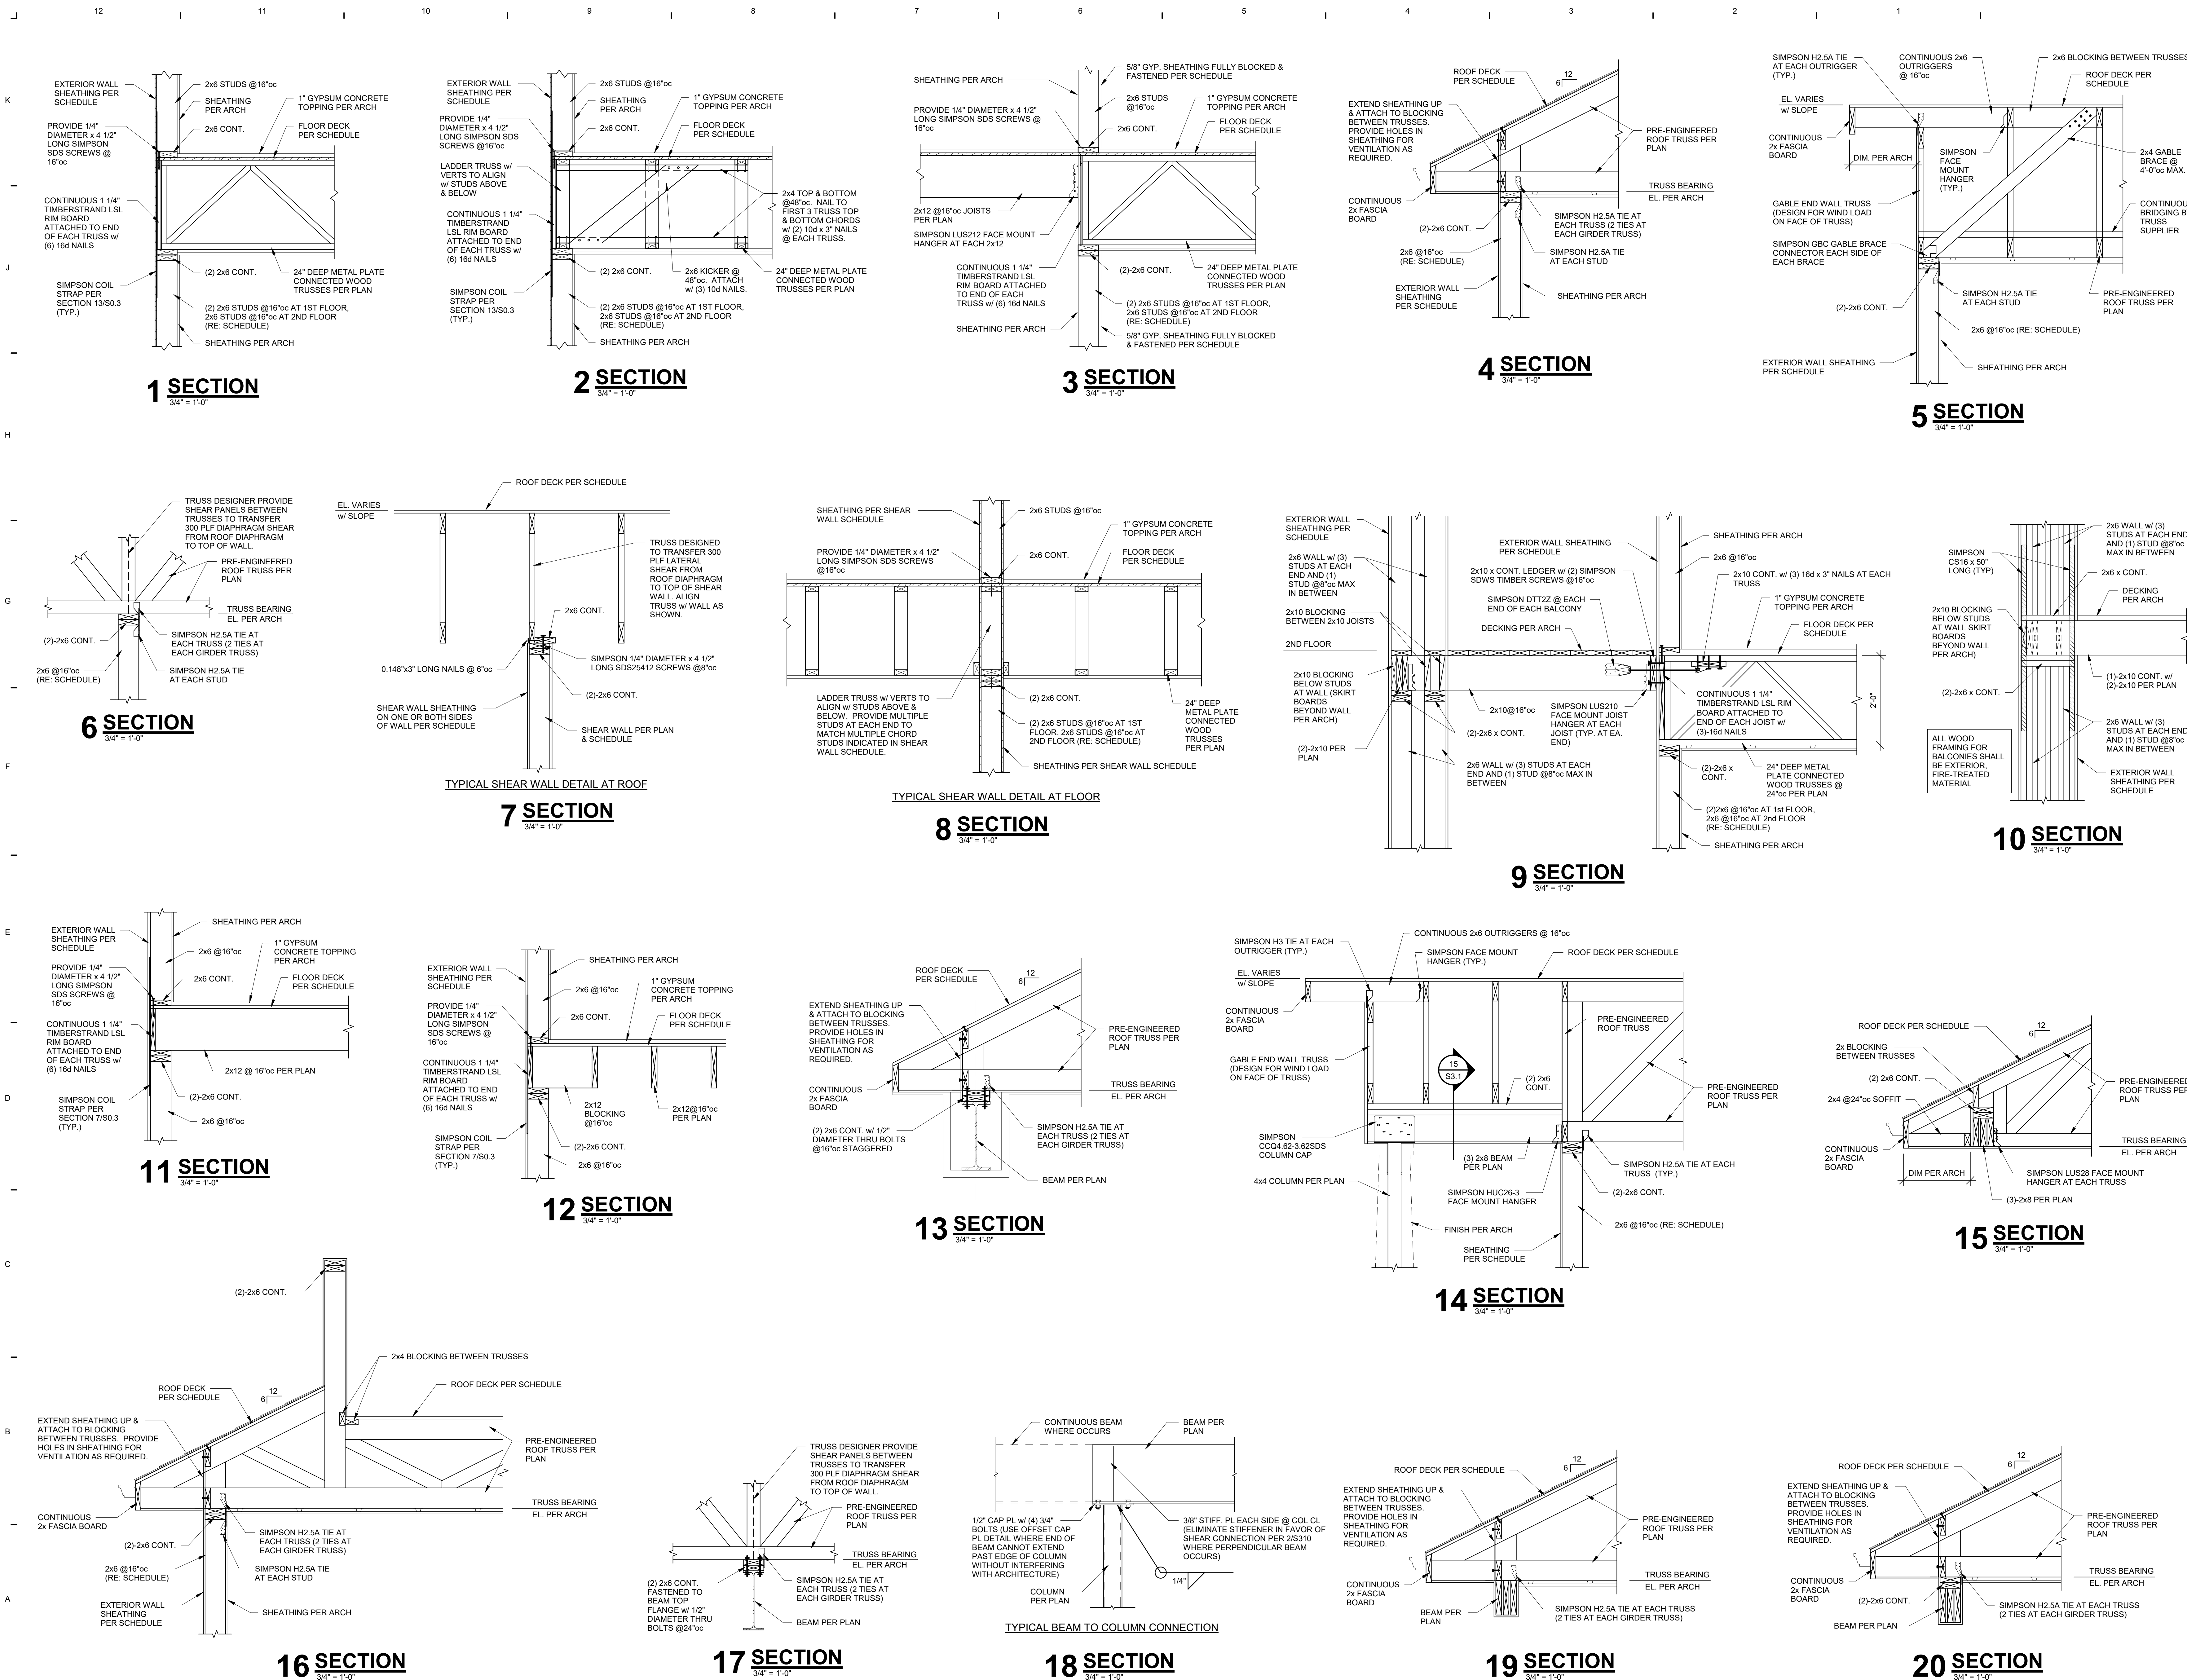


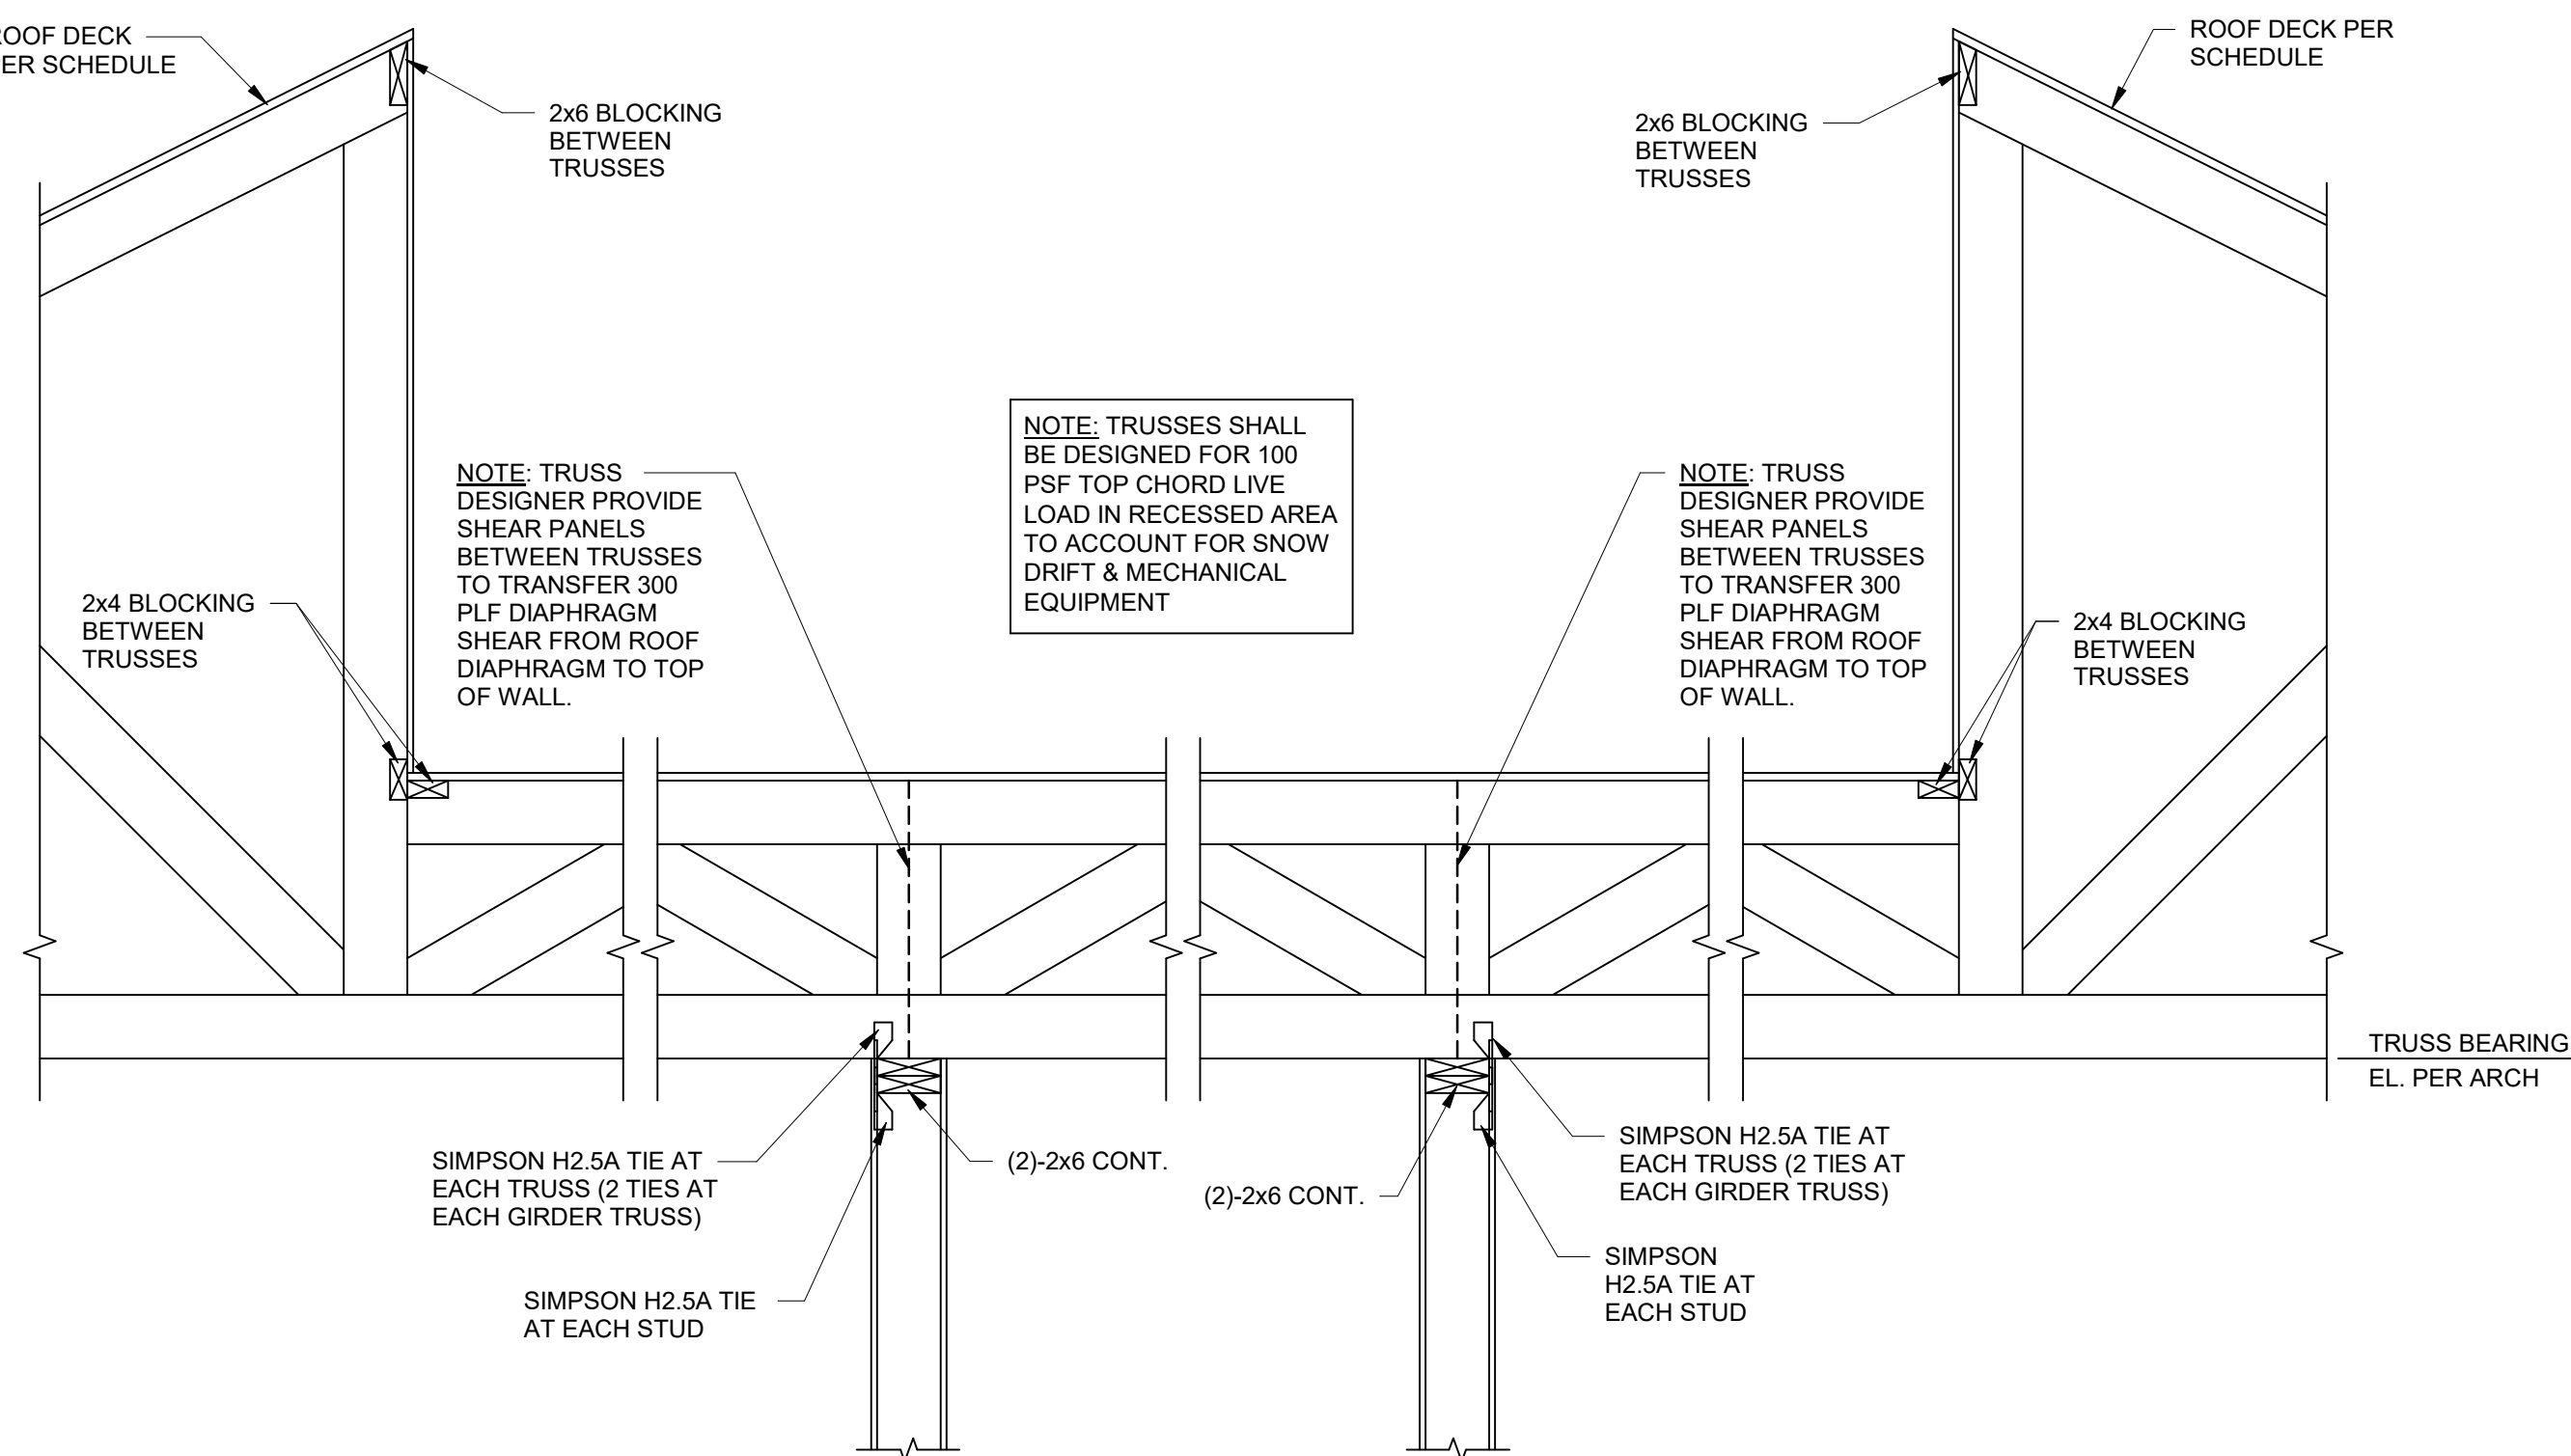


1 SECTION
3/4" = 1'-0"

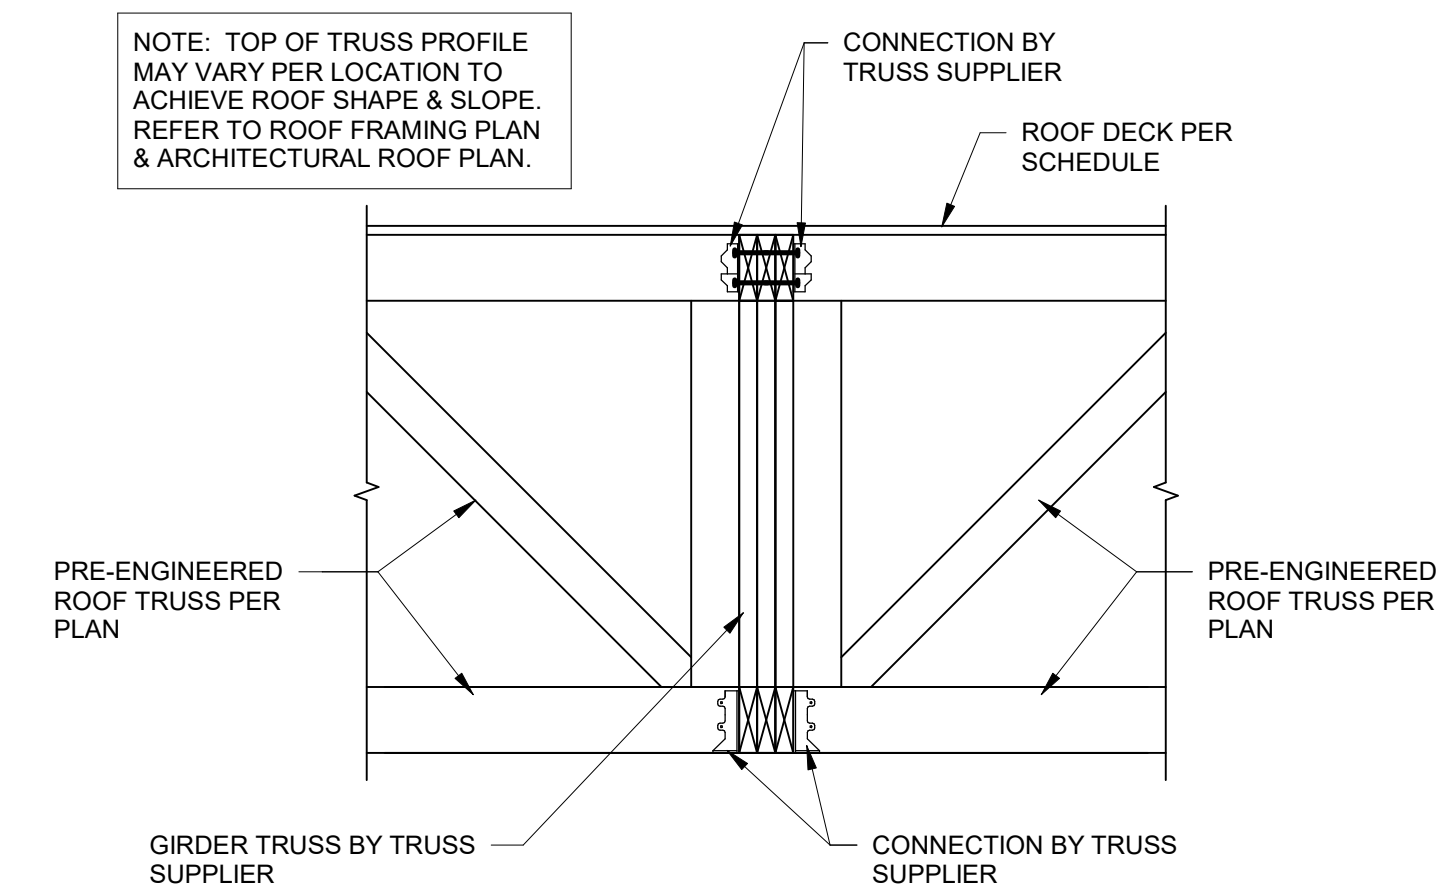


4 SECTION
3/4" = 1'-0"

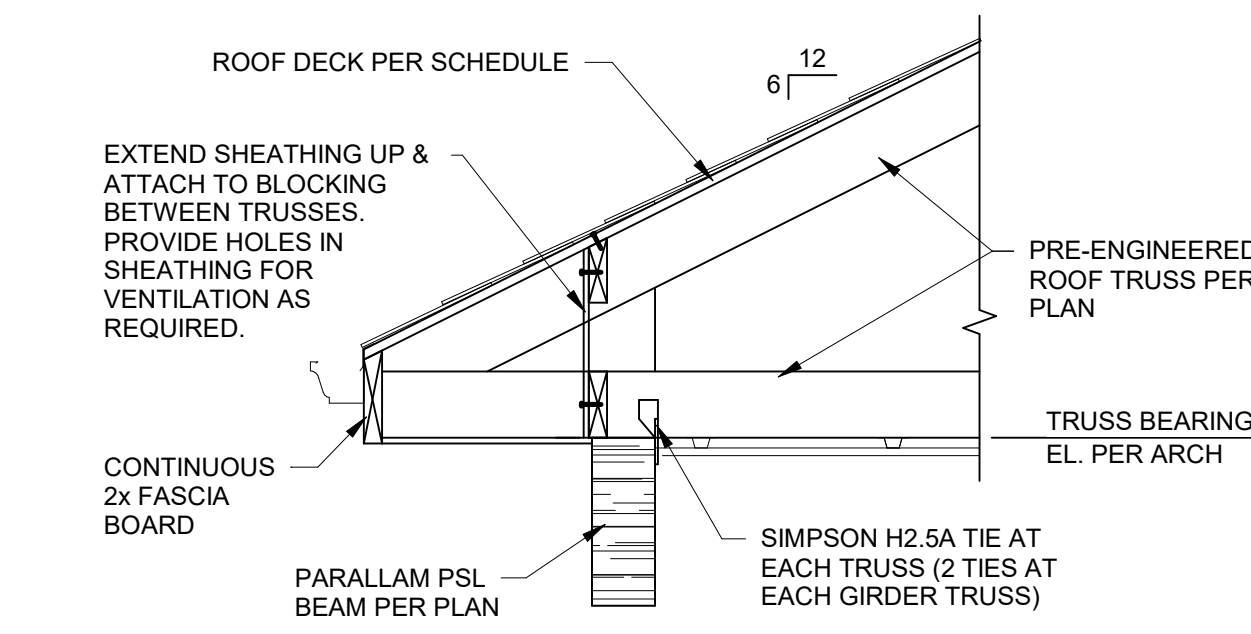


9 SECTION
3/4" = 1'-0"

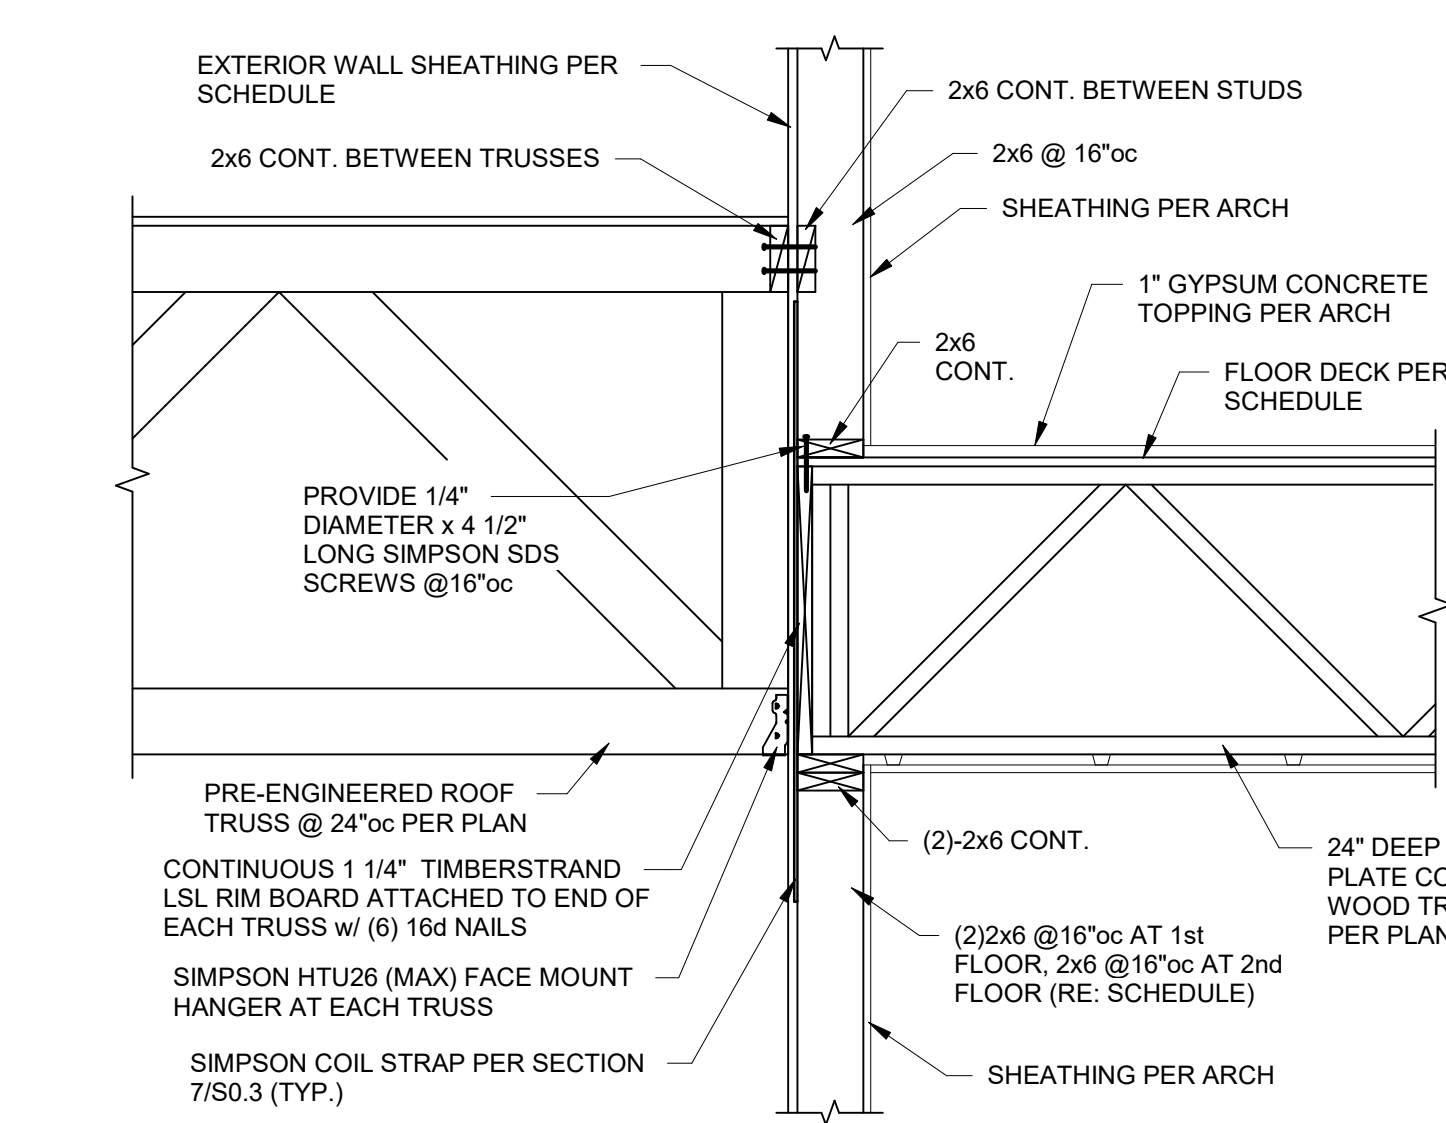


14 SECTION
3/4" = 1'-0"

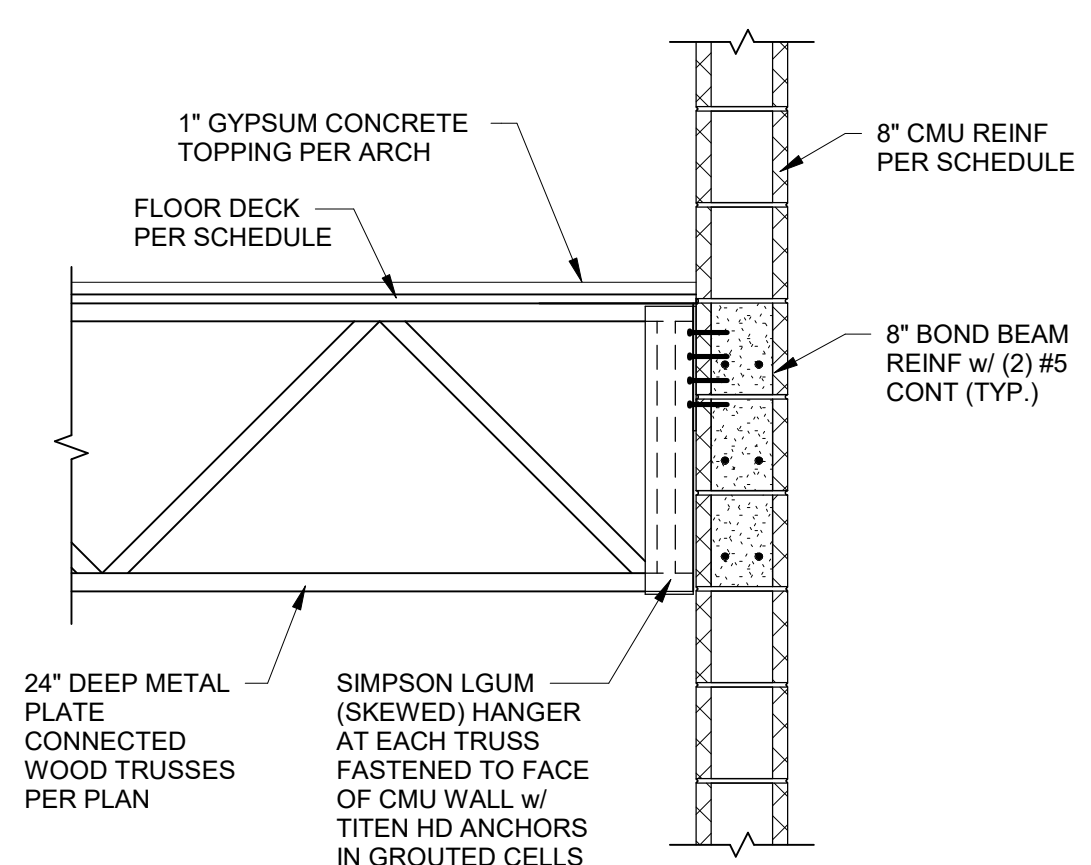


5 SECTION
3/4" = 1'-0"

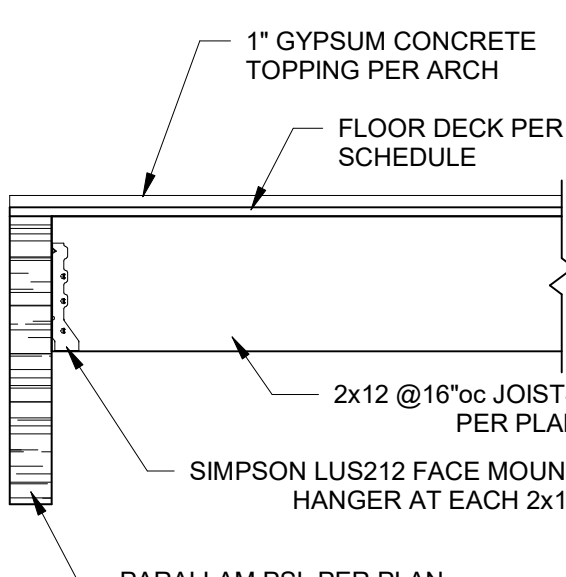


10 SECTION
3/4" = 1'-0"

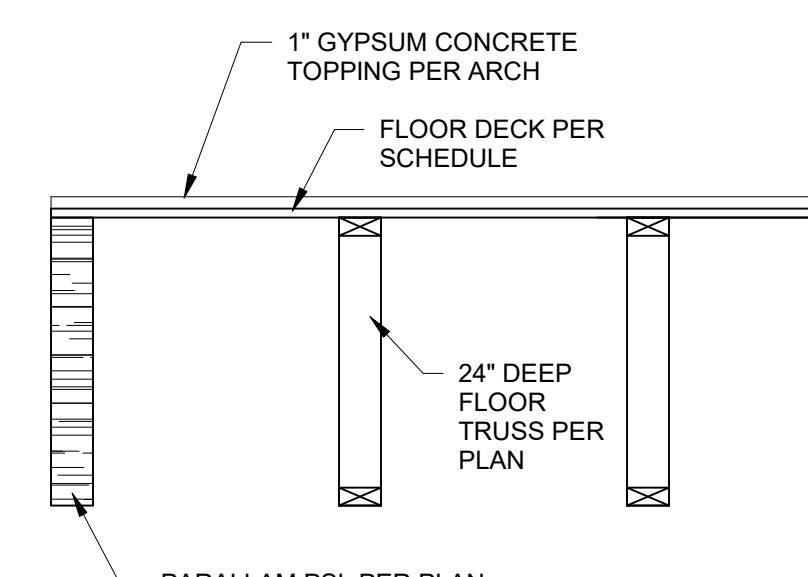


11 SECTION
3/4" = 1'-0"

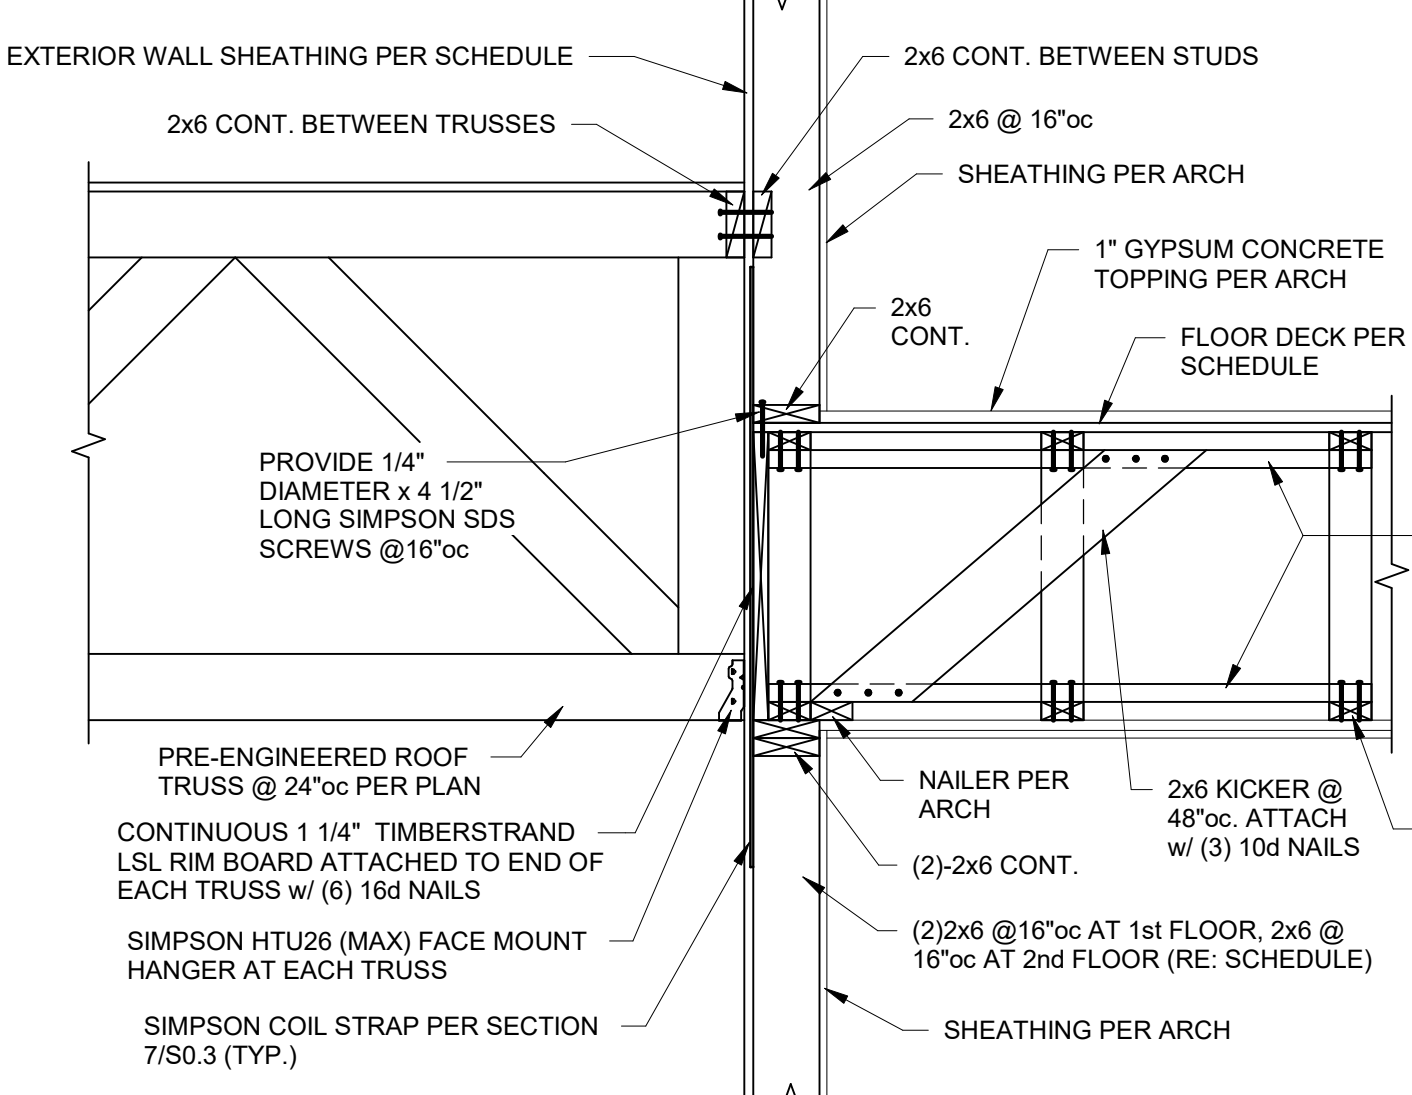


15 SECTION
3/4" = 1'-0"

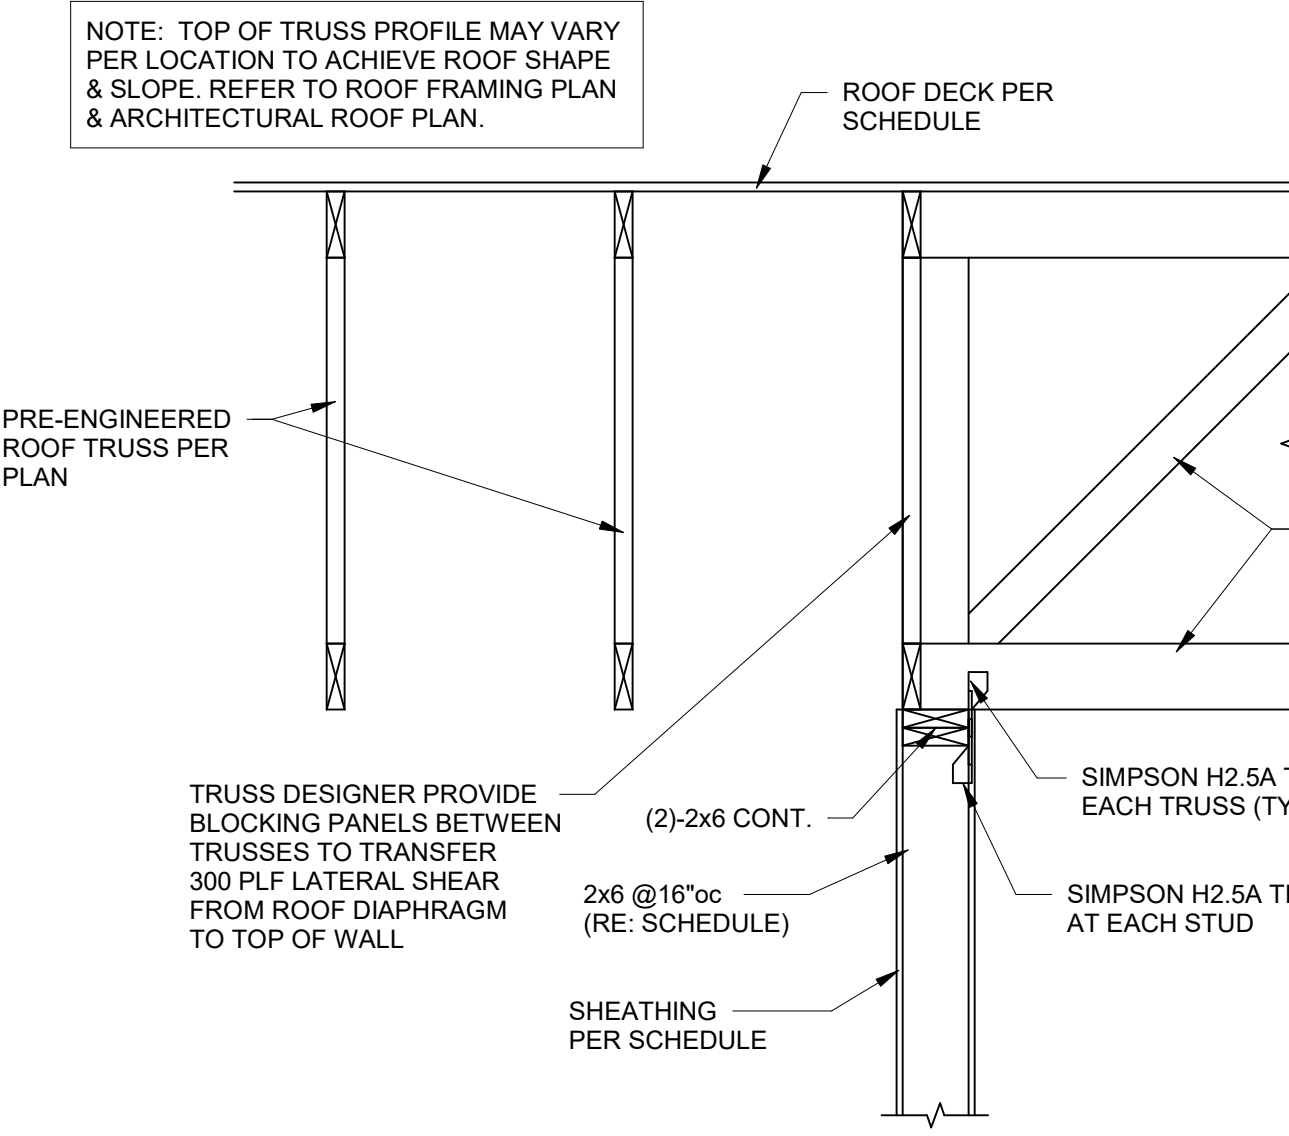


2 SECTION
3/4" = 1'-0"

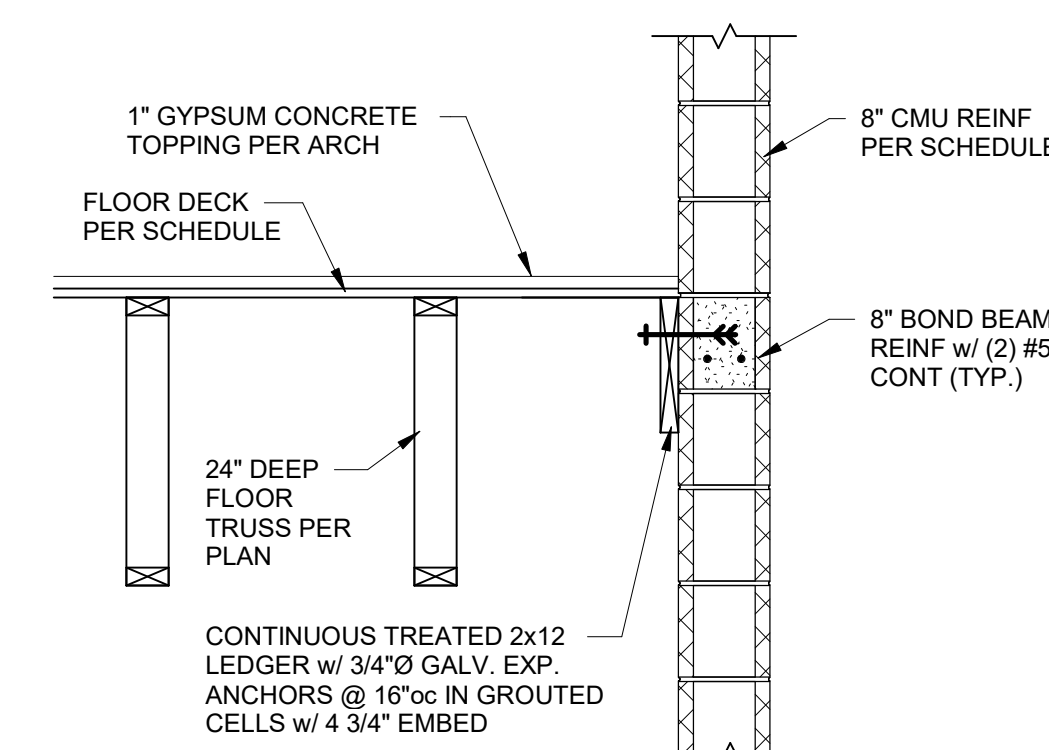


6 SECTION
3/4" = 1'-0"

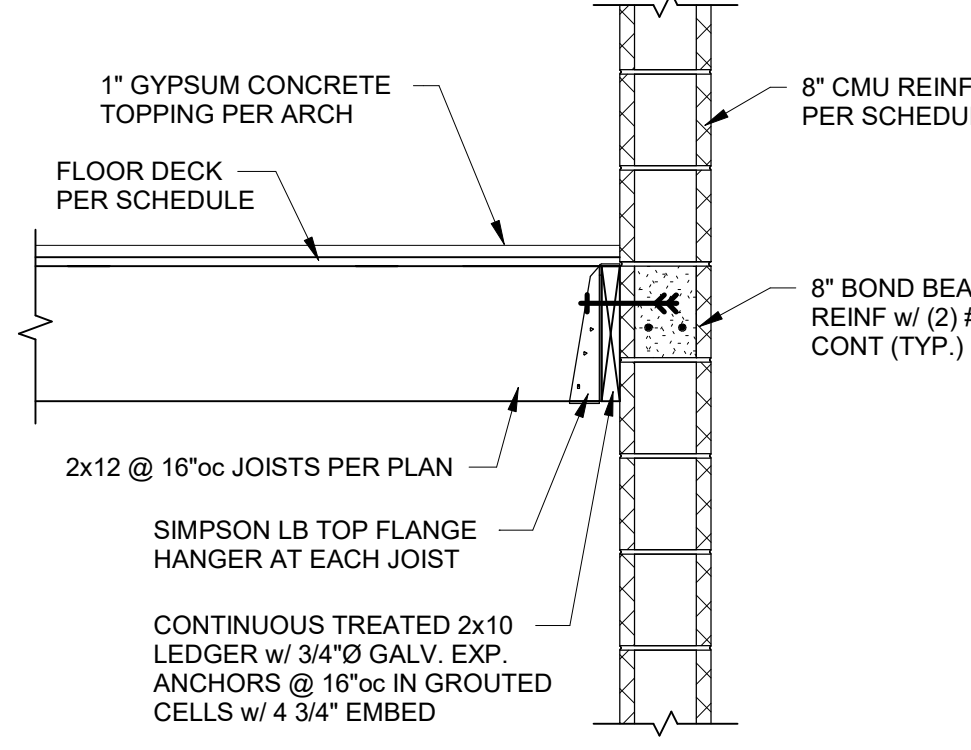


7 SECTION
3/4" = 1'-0"

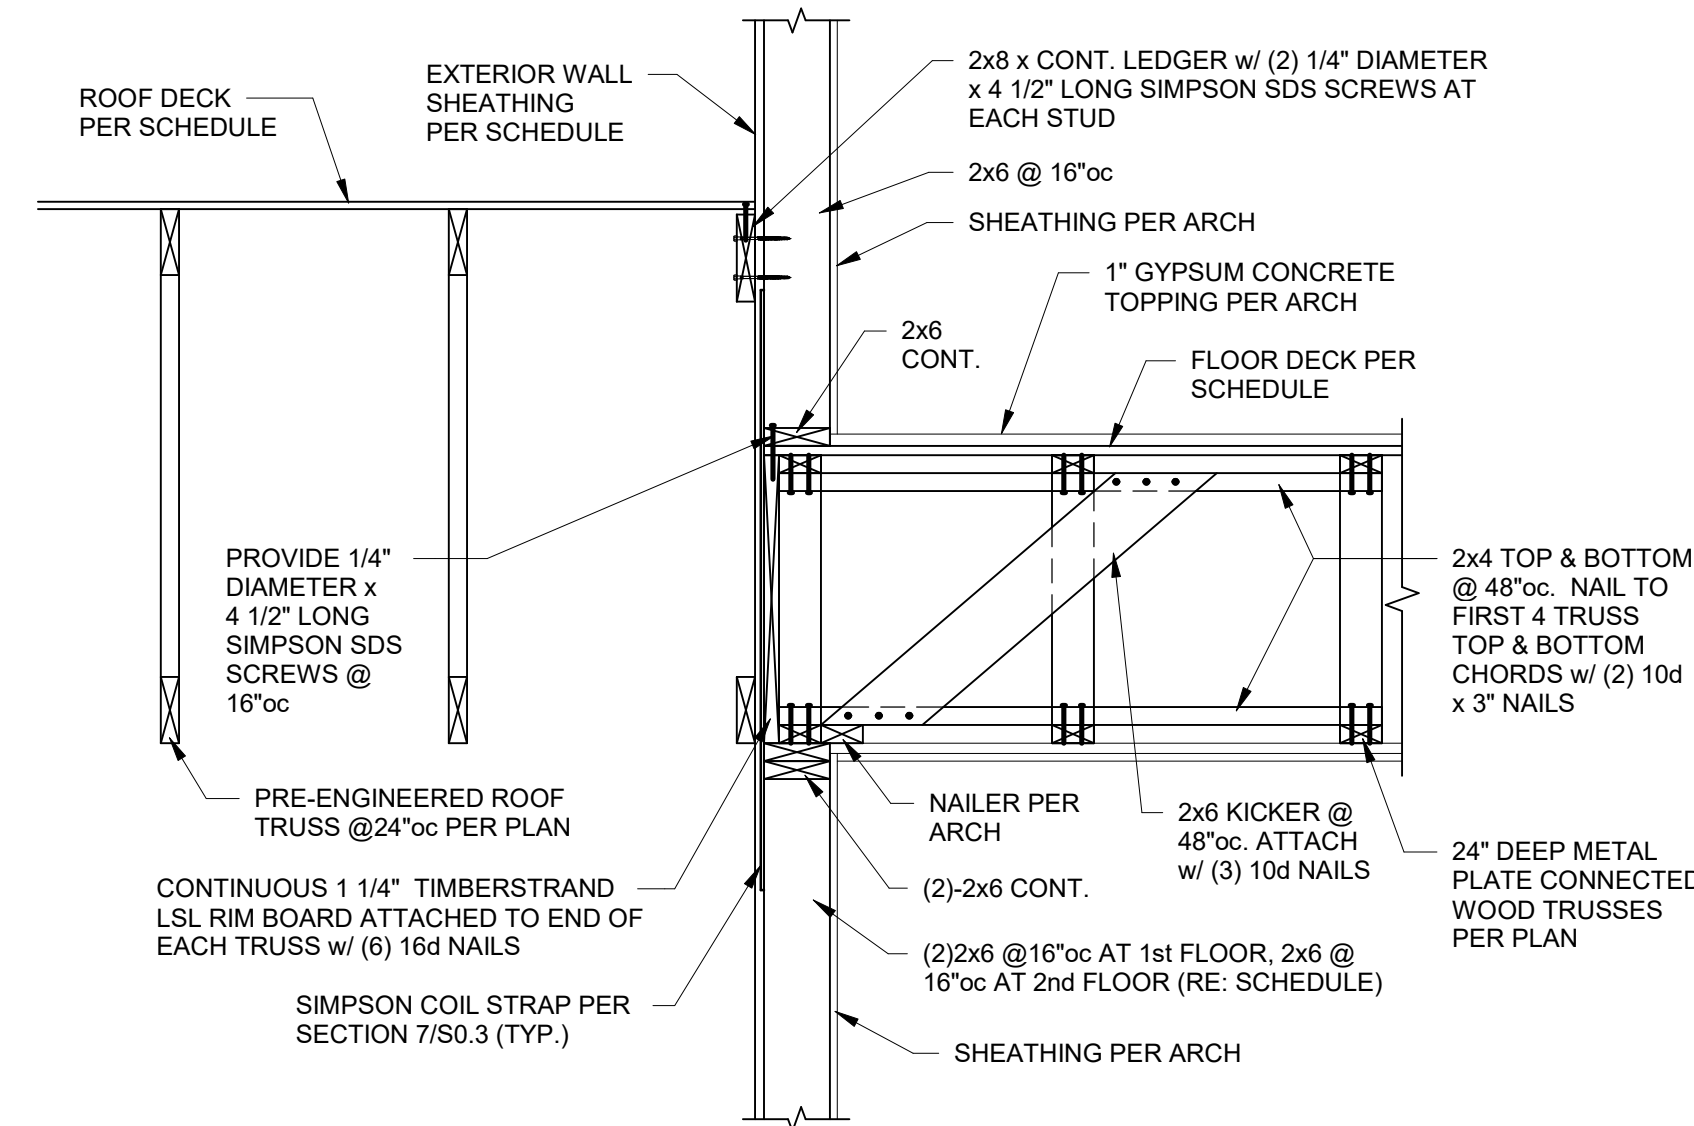


12 SECTION
3/4" = 1'-0"

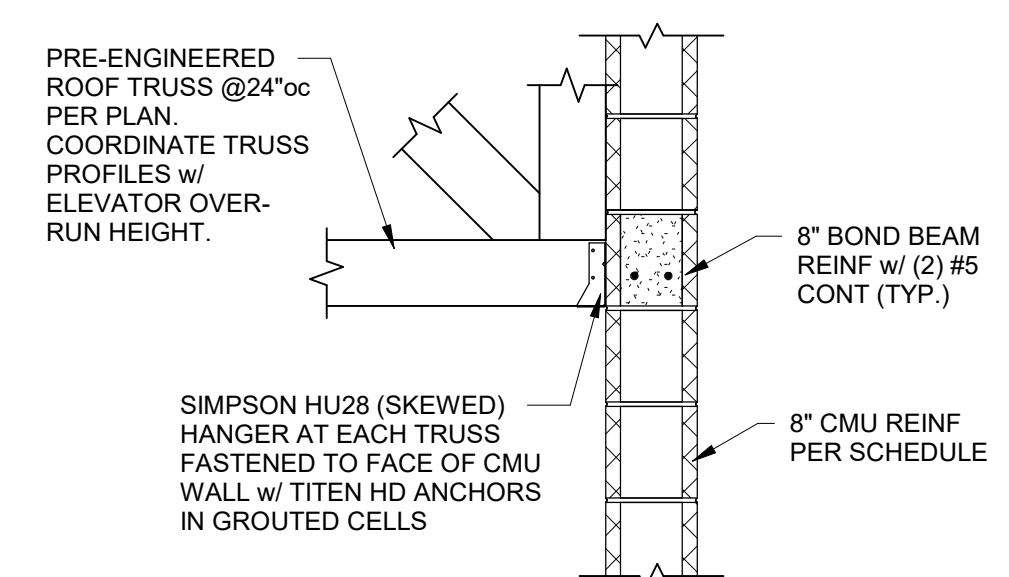


16 SECTION
3/4" = 1'-0"

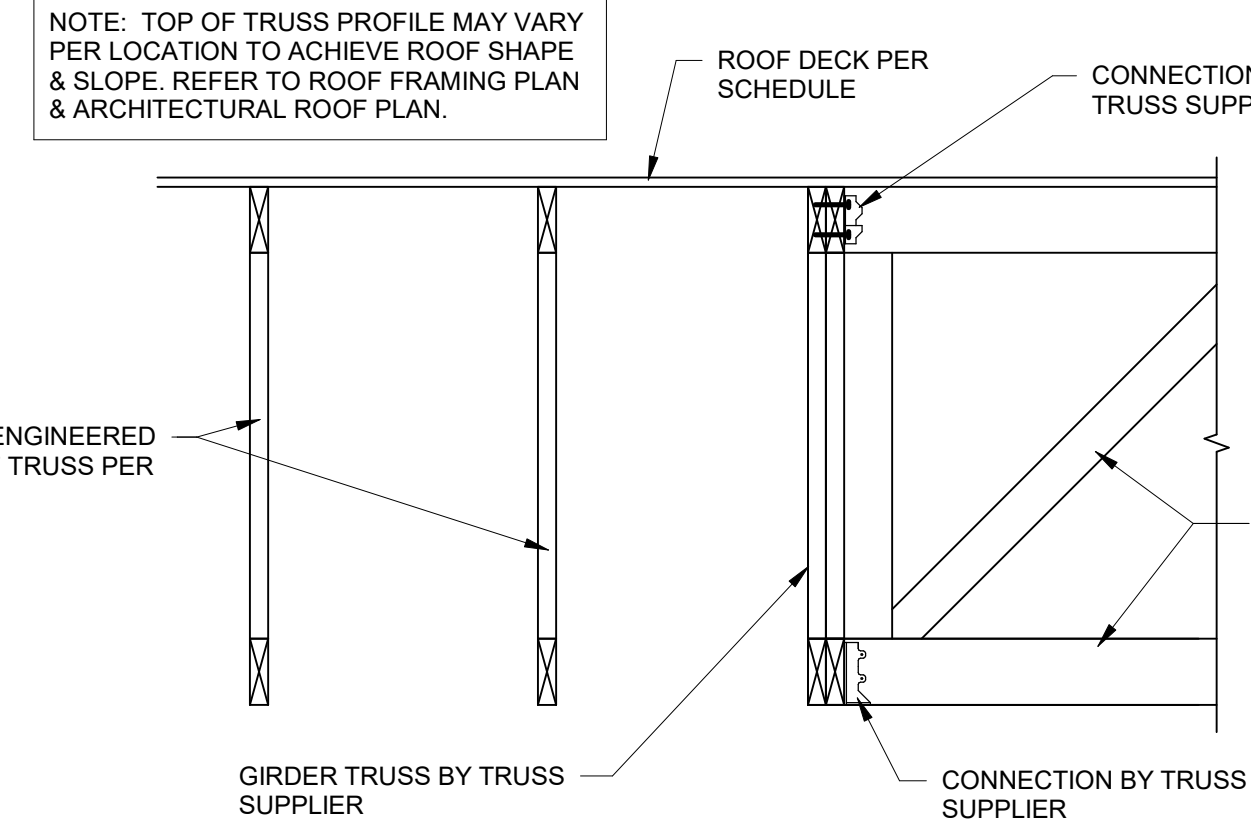


3 SECTION
3/4" = 1'-0"

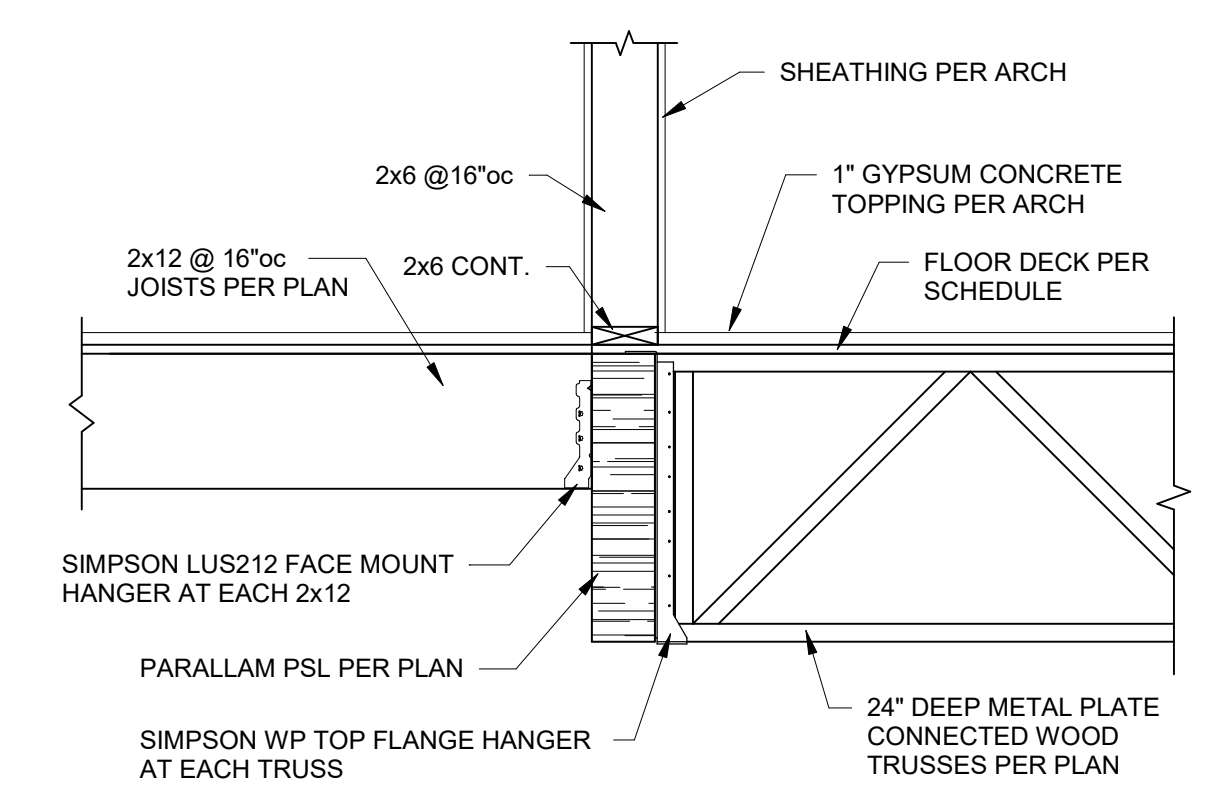


8 SECTION
3/4" = 1'-0"

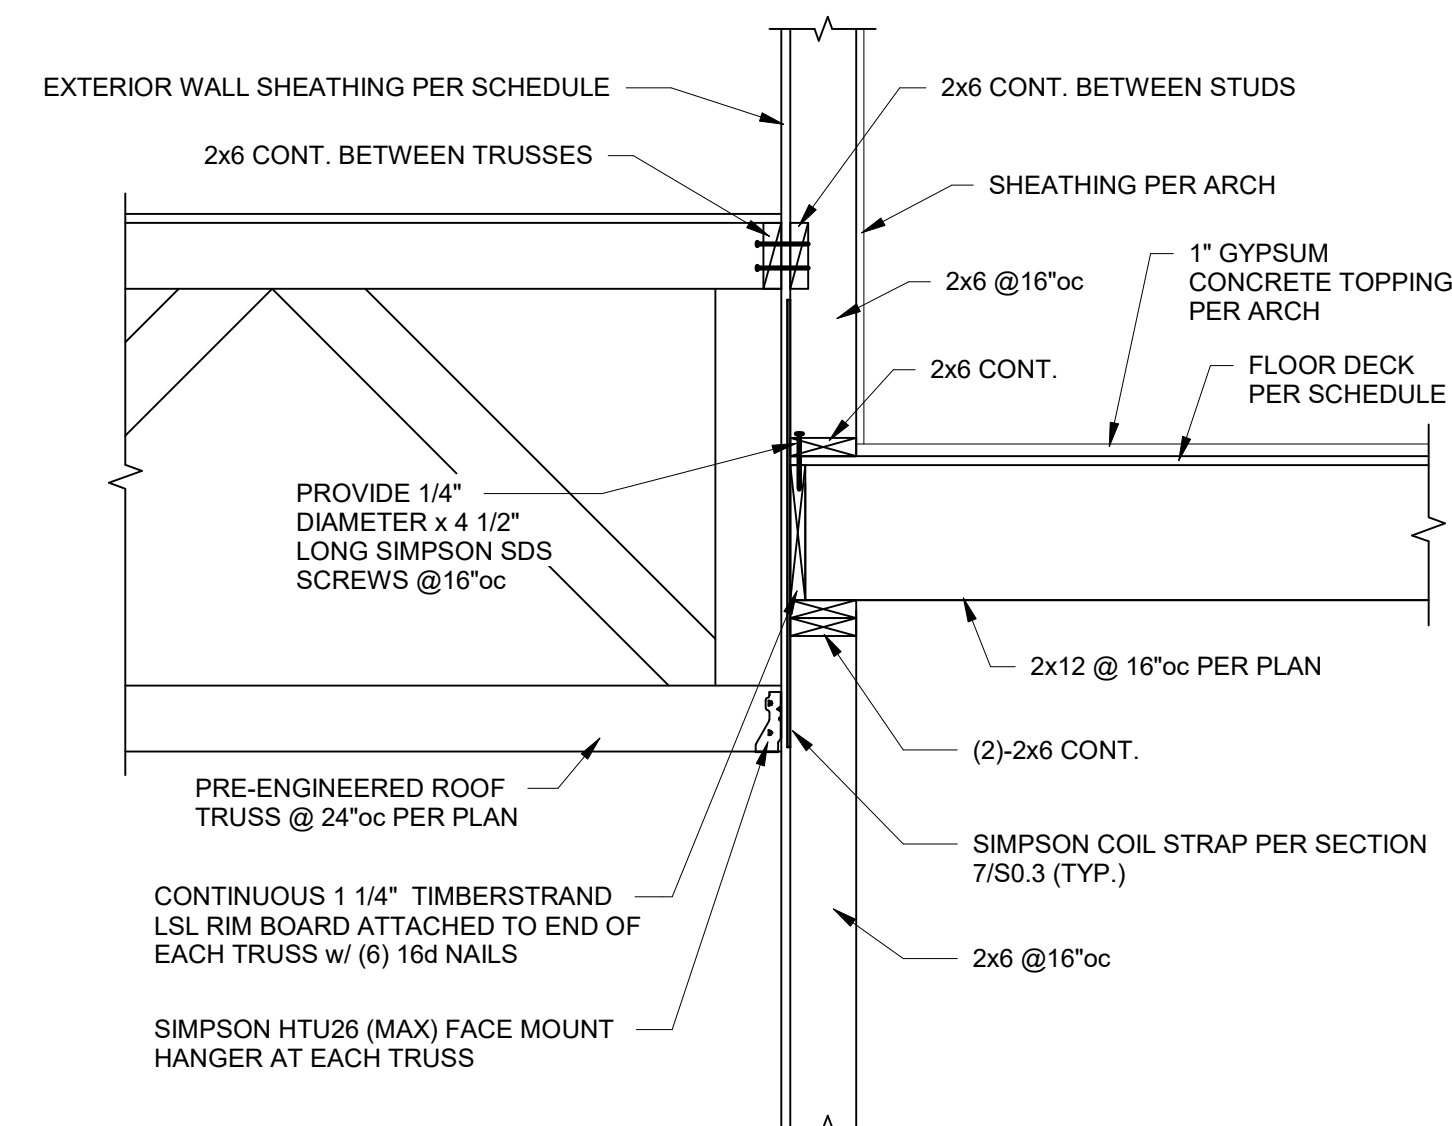


13 SECTION
3/4" = 1'-0"

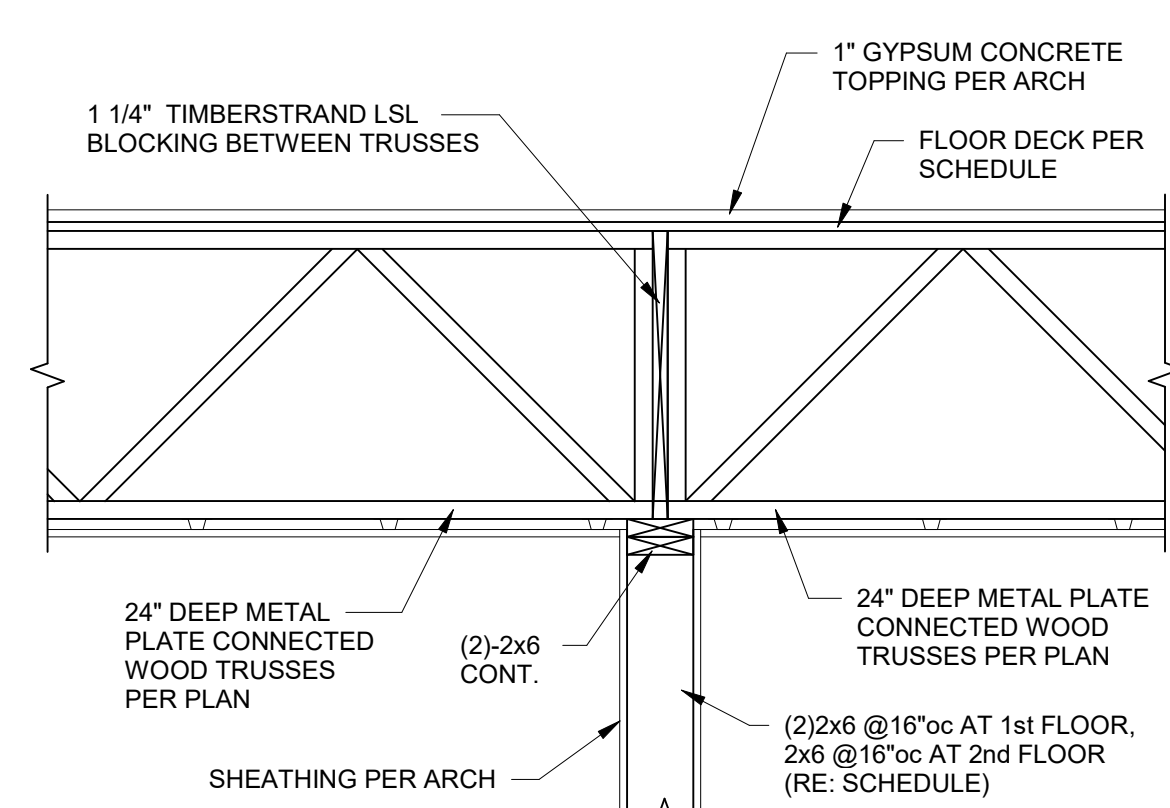

17 SECTION
3/4" = 1'-0"

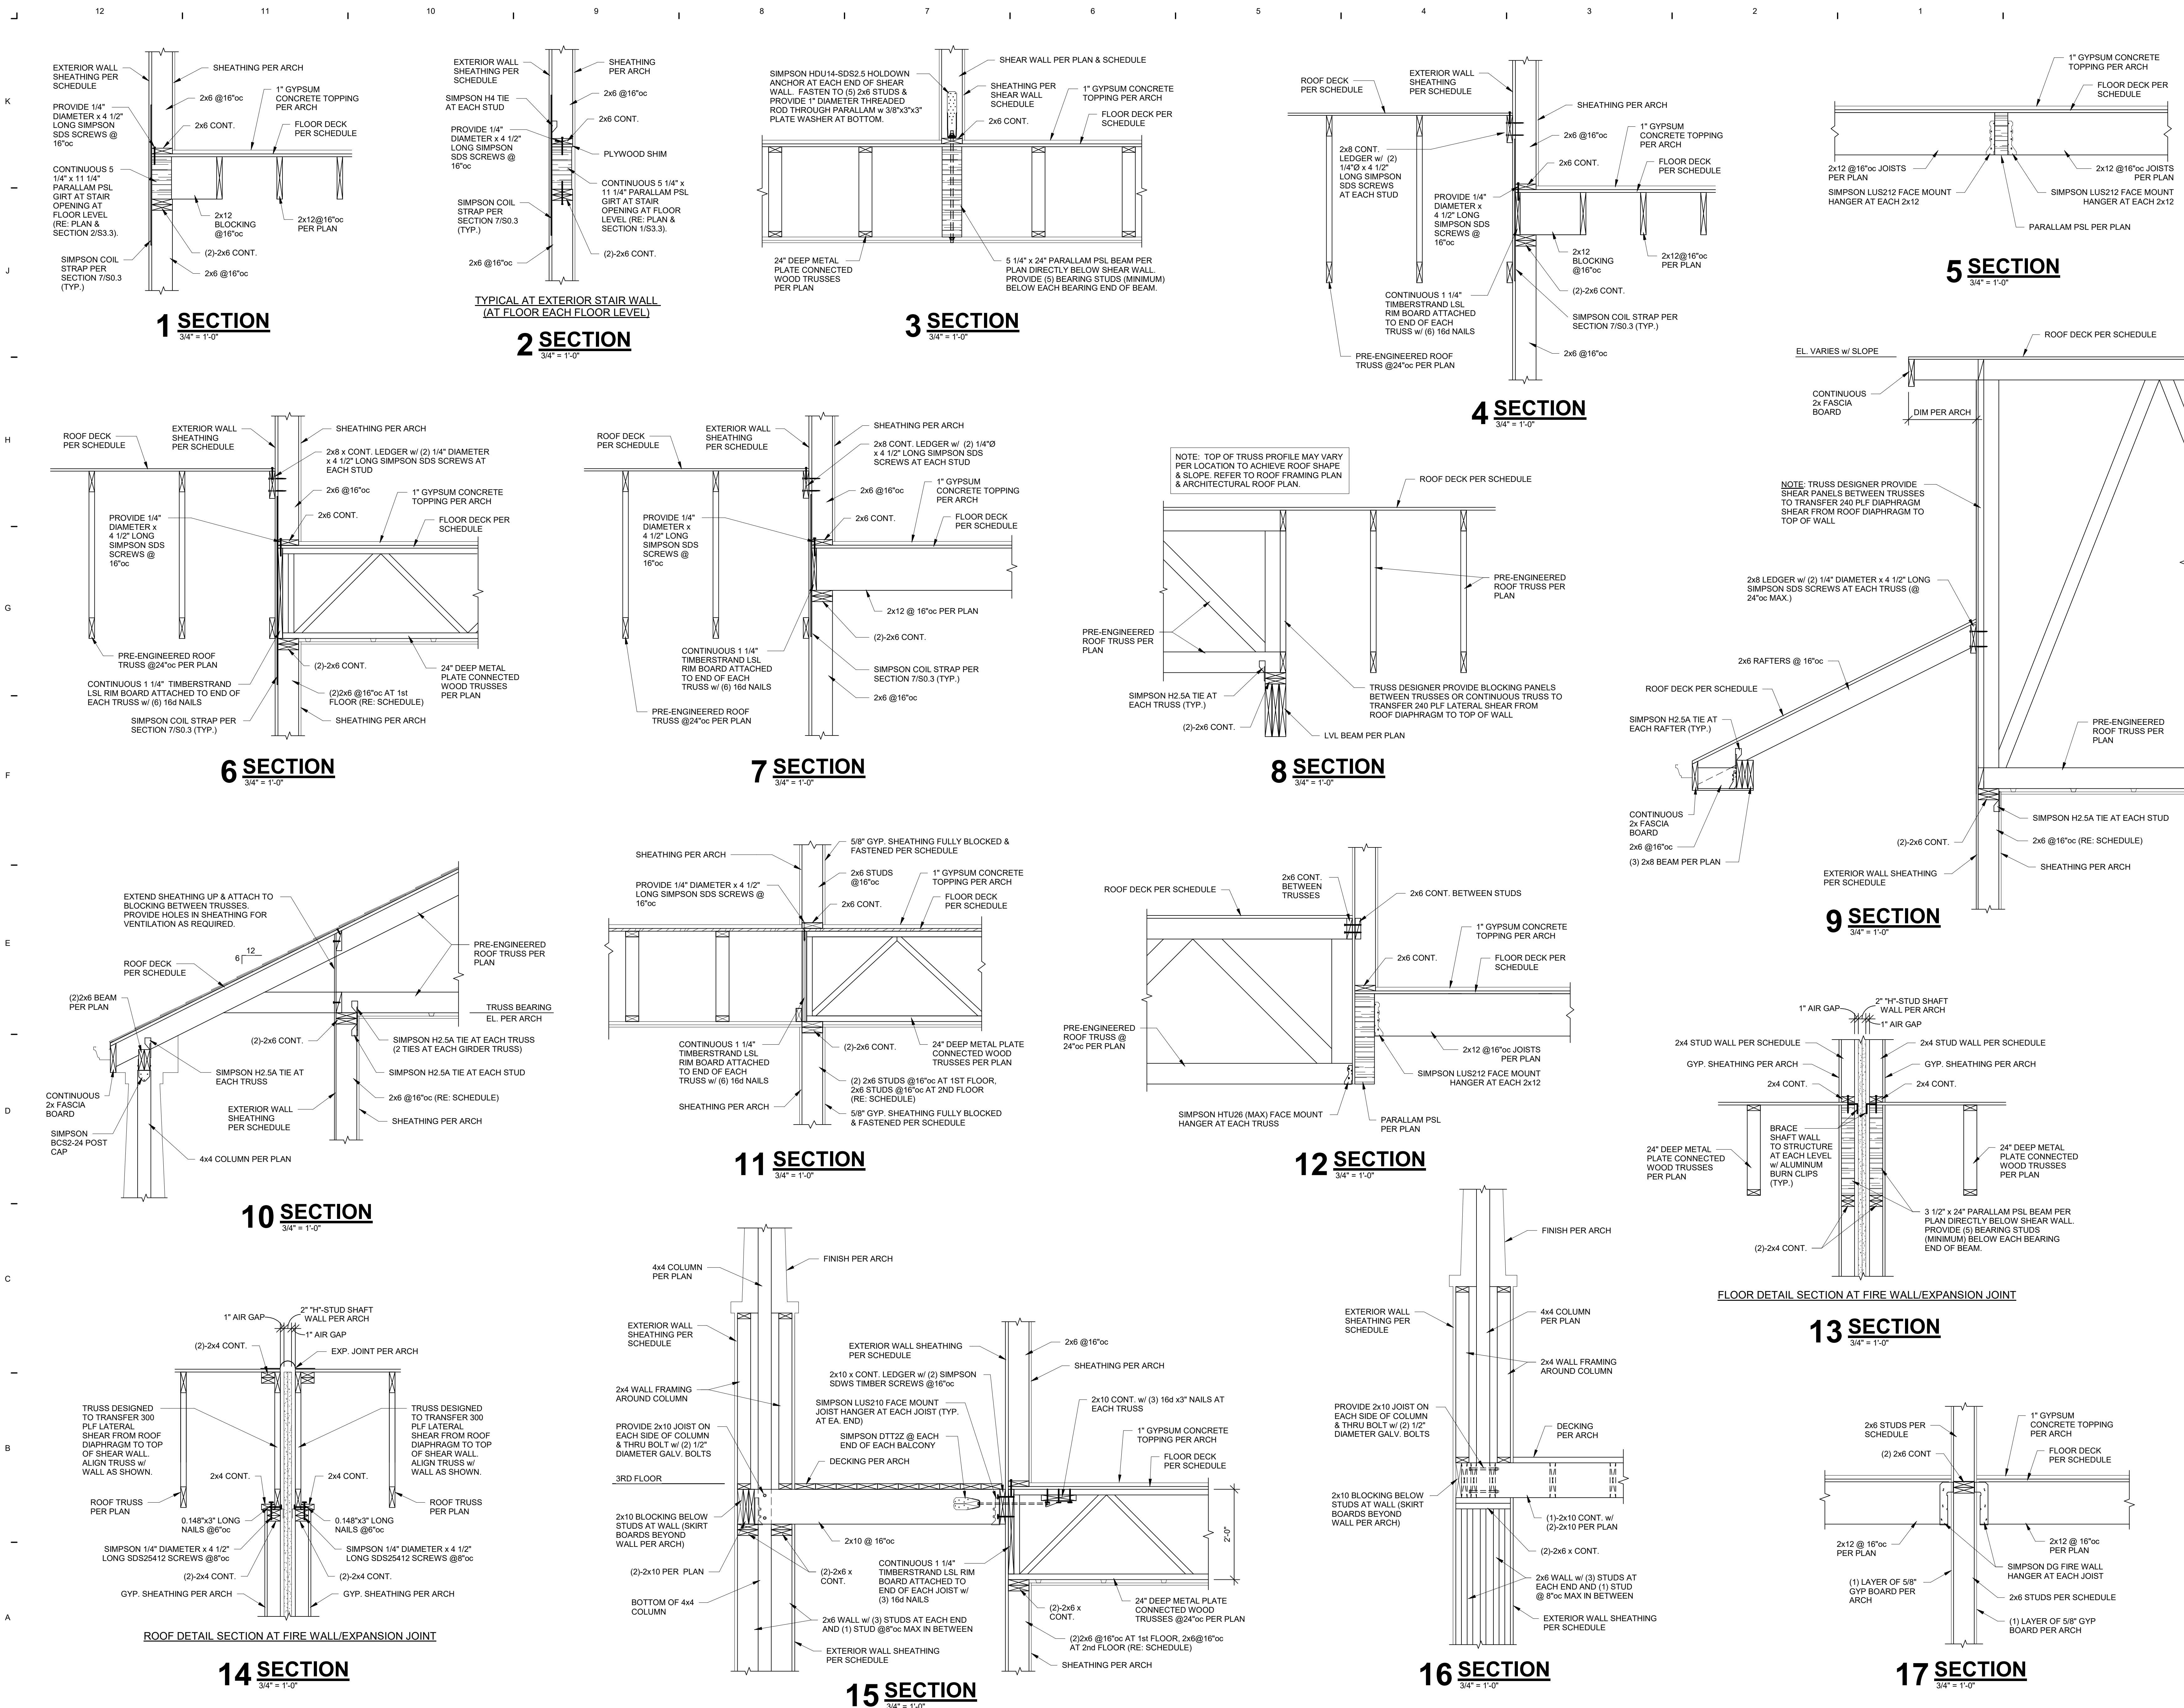

G:\Q-S\SWDA Projects\SWDA1804 - Lee's Summit Senior Community\SWDA1804 Dwg\SWDA1804 - S3.gn20230623611rvtSenior Community_cboos-bdc.rvt

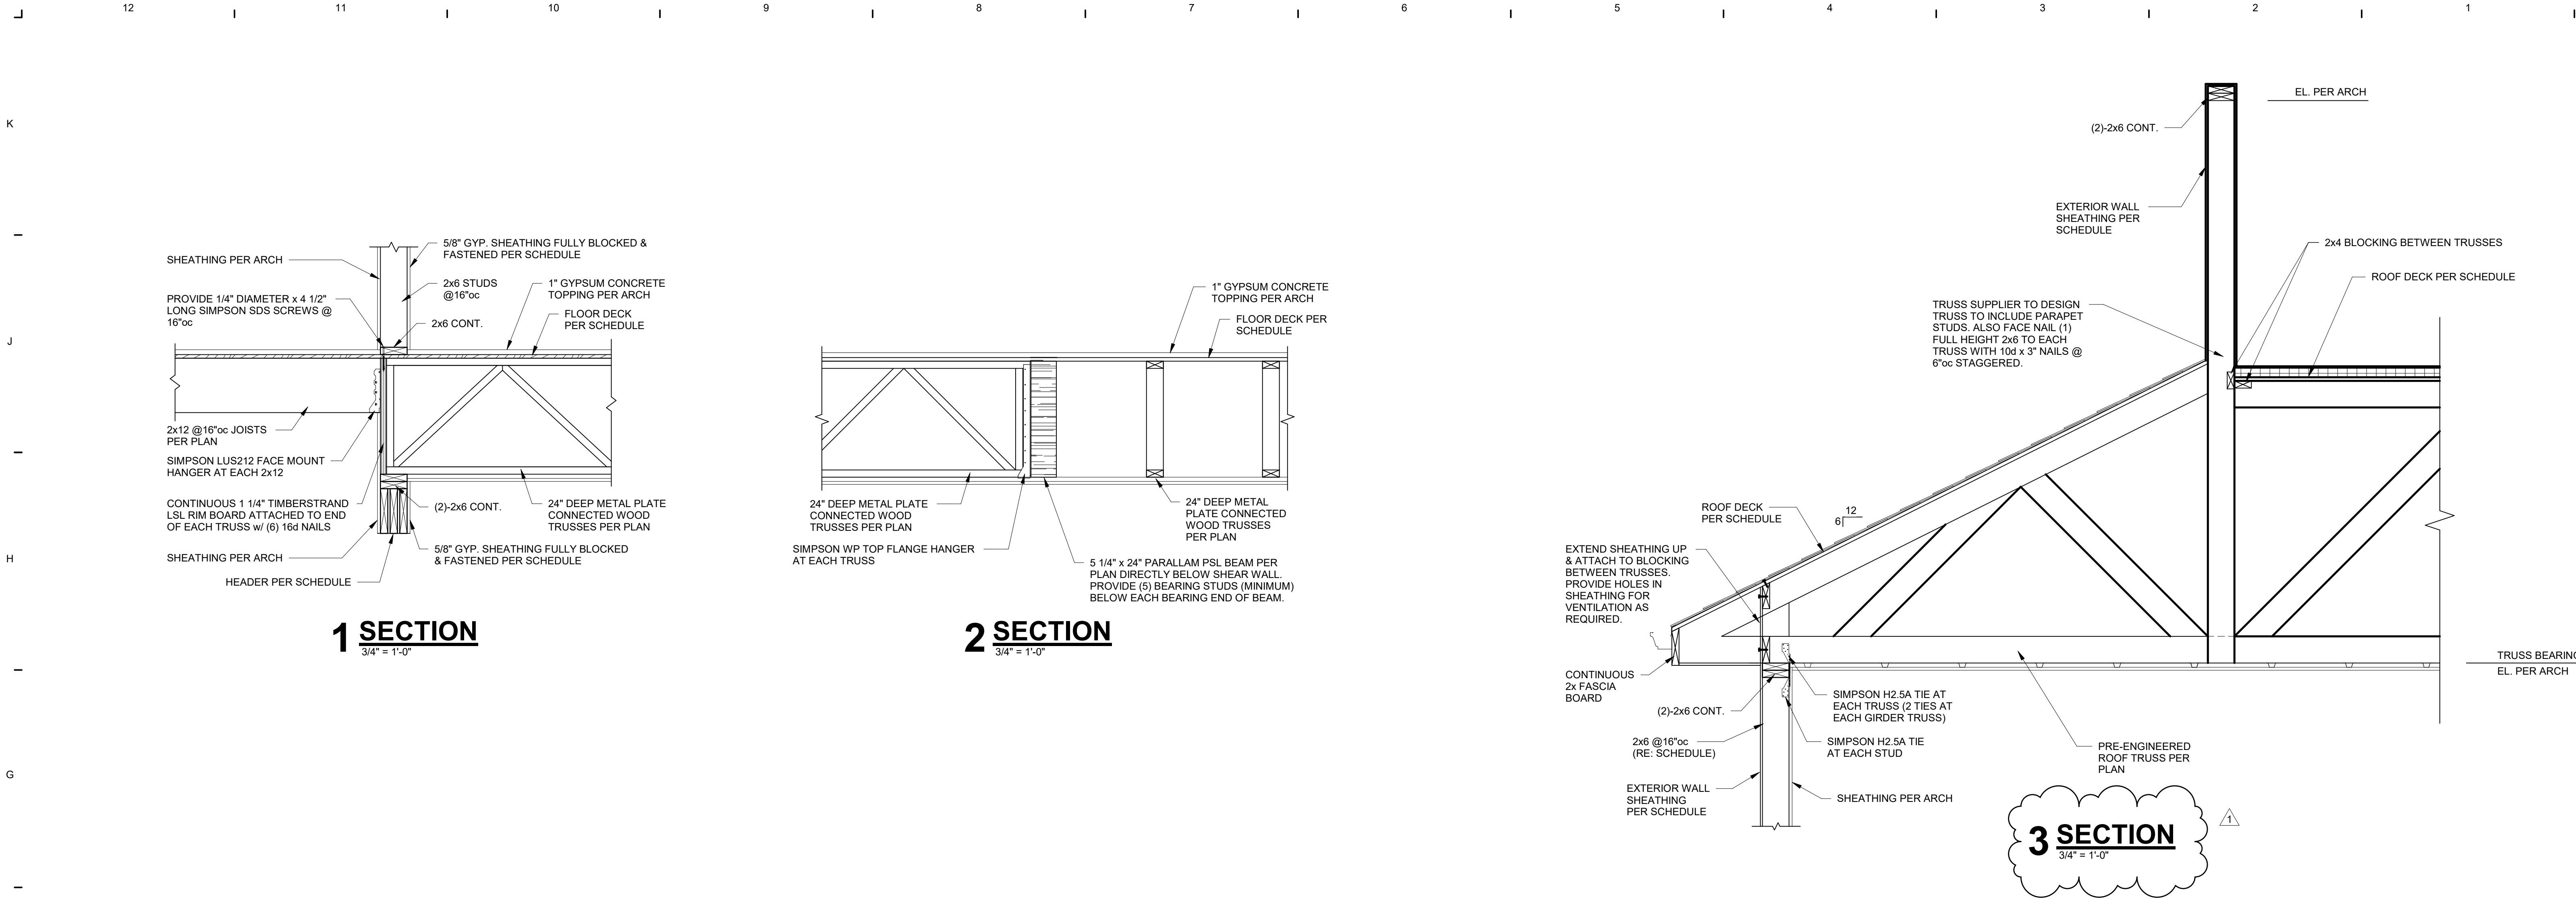

ARCHITECTURAL CORPORATION
MISSOURI CERTIFICATE
OF AUTHORITY NO. 000073

LEE'S SUMMIT SENIOR COMMUNITY
S.E. OLDHAM PARKWAY & S.E. PRINCETON DRIVE
LEE'S SUMMIT, JACKSON COUNTY, MISSOURI

STARK WILSON DUNCAN ARCHITECTS INC
315 NICHOLS ROAD STE 228 - KANSAS CITY, MO 64112 - T 816.531.1898 F 816.532.1978

SEAL
ENGINEER -CHRISTOPHER W. BOOS
MO LICENSE # PE-2008023332



SECTIONS

ISSUE DATE:
6-14-19
REVISIONS:
1 Revision#1 7-26-19

PROJECT NO.:1811
S3.4

LEE'S SUMMIT SENIOR COMMUNITY
S.E. OLDHAM PARKWAY & S.E. PRINCETON DRIVE
LEE'S SUMMIT, JACKSON COUNTY, MISSOURI

STARK WILSON DUNCAN ARCHITECTS INC
315 NICHOLS ROAD STE 228 - KANSAS CITY, MO 64112 - T 816.531.1898 F 816.532.1978

SEAL
ENGINEER - CHRISTOPHER W. BOOS
MO LICENSE # PE-200802332



TRASH
ENCLOSURE &
GENERATOR
ENCLOSURE

ISSUE DATE:


6-14-19

REVISIONS:


PROJECT NO.:1811

S4.1


1 GENERATOR ENCLOSURE & EAST TRASH ENCLOSURE PLAN
1/8" = 1'-0"

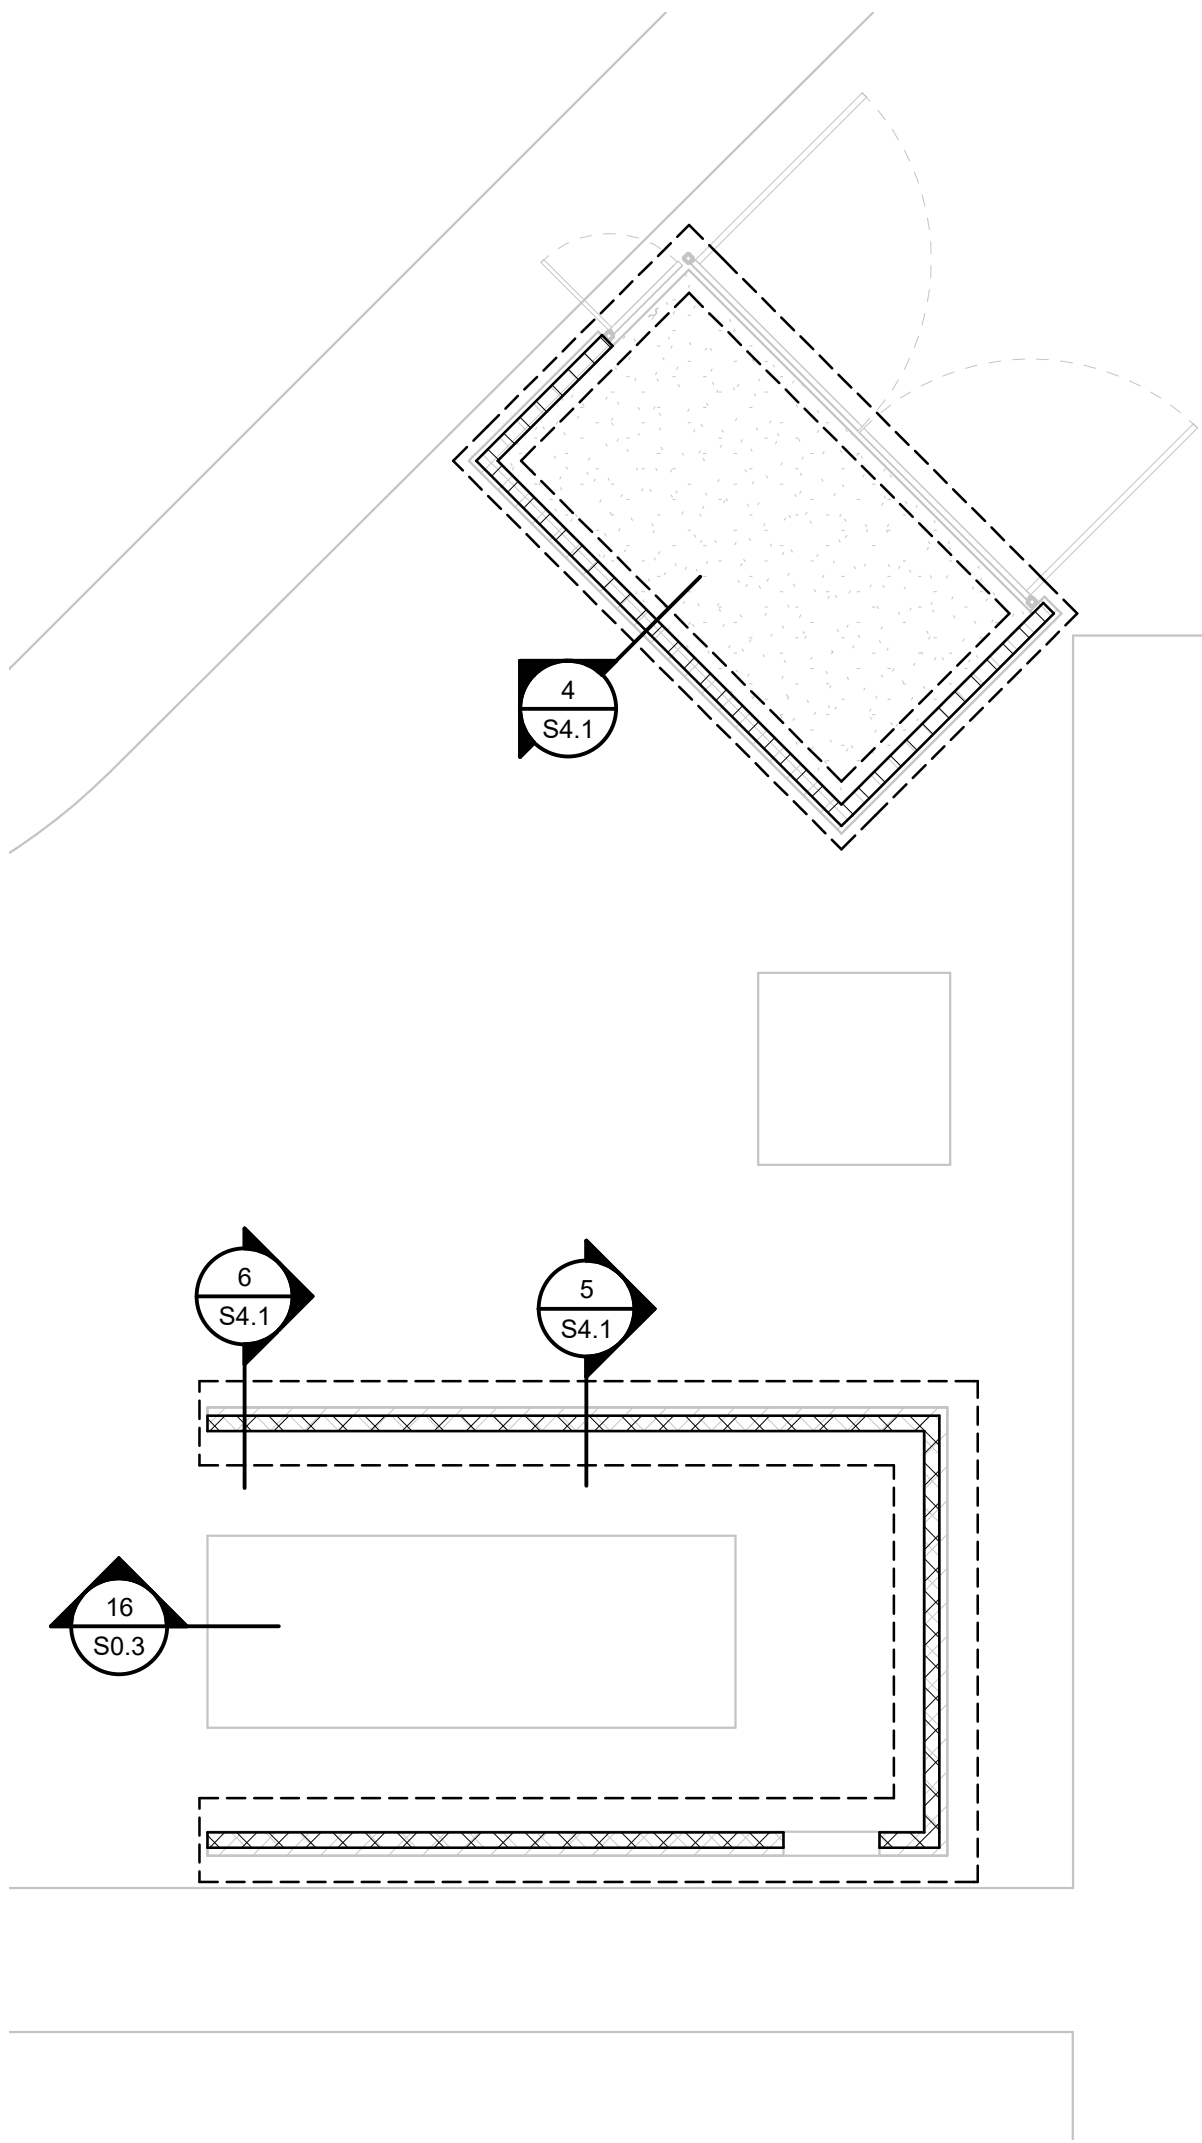


2 WEST TRASH ENCLOSURE PLAN
1/8" = 1'-0"

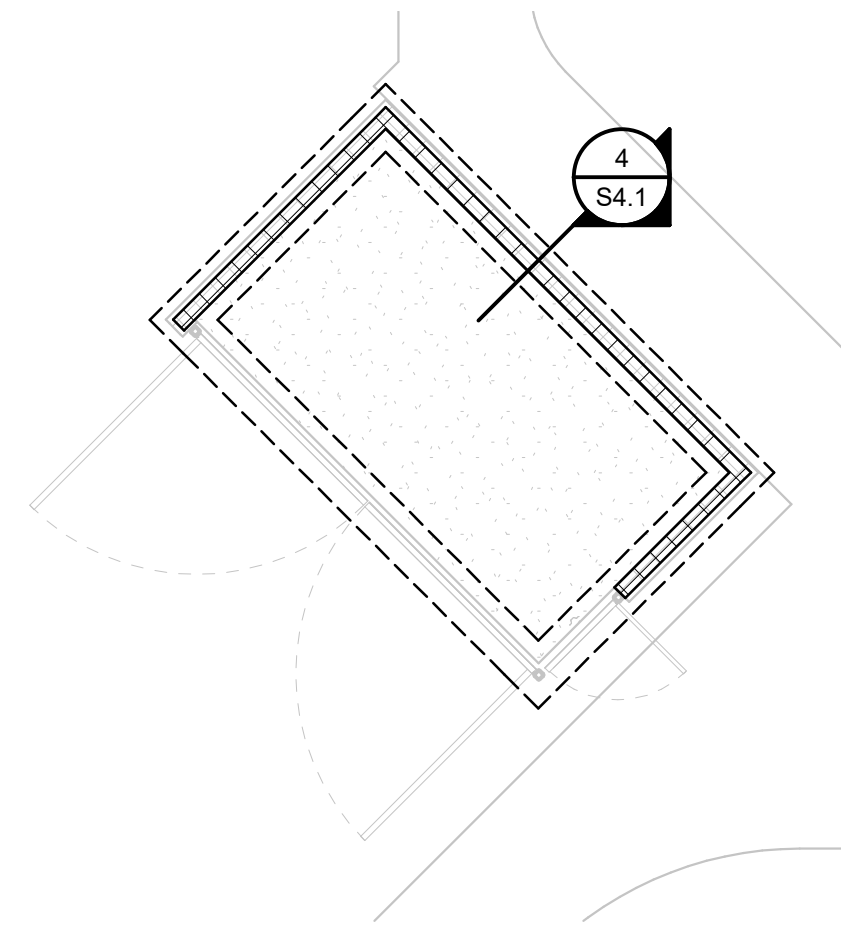


3 SECTION
3/4" = 1'-0"

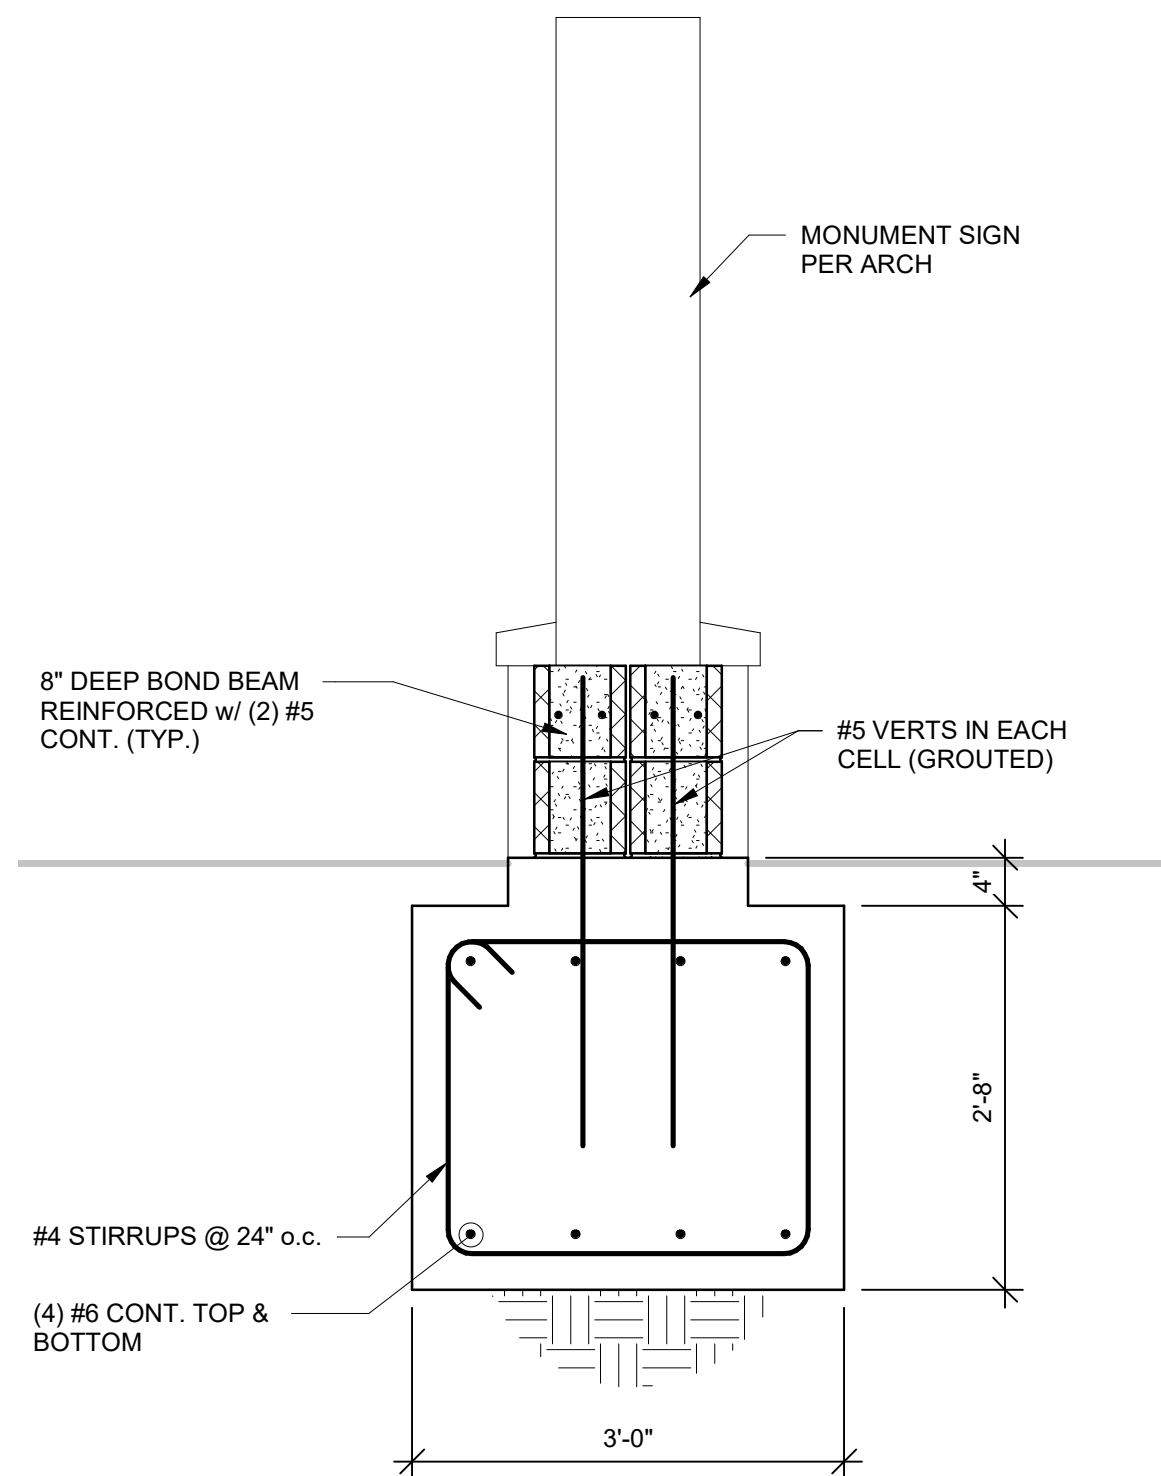

4 SECTION
3/4" = 1'-0"

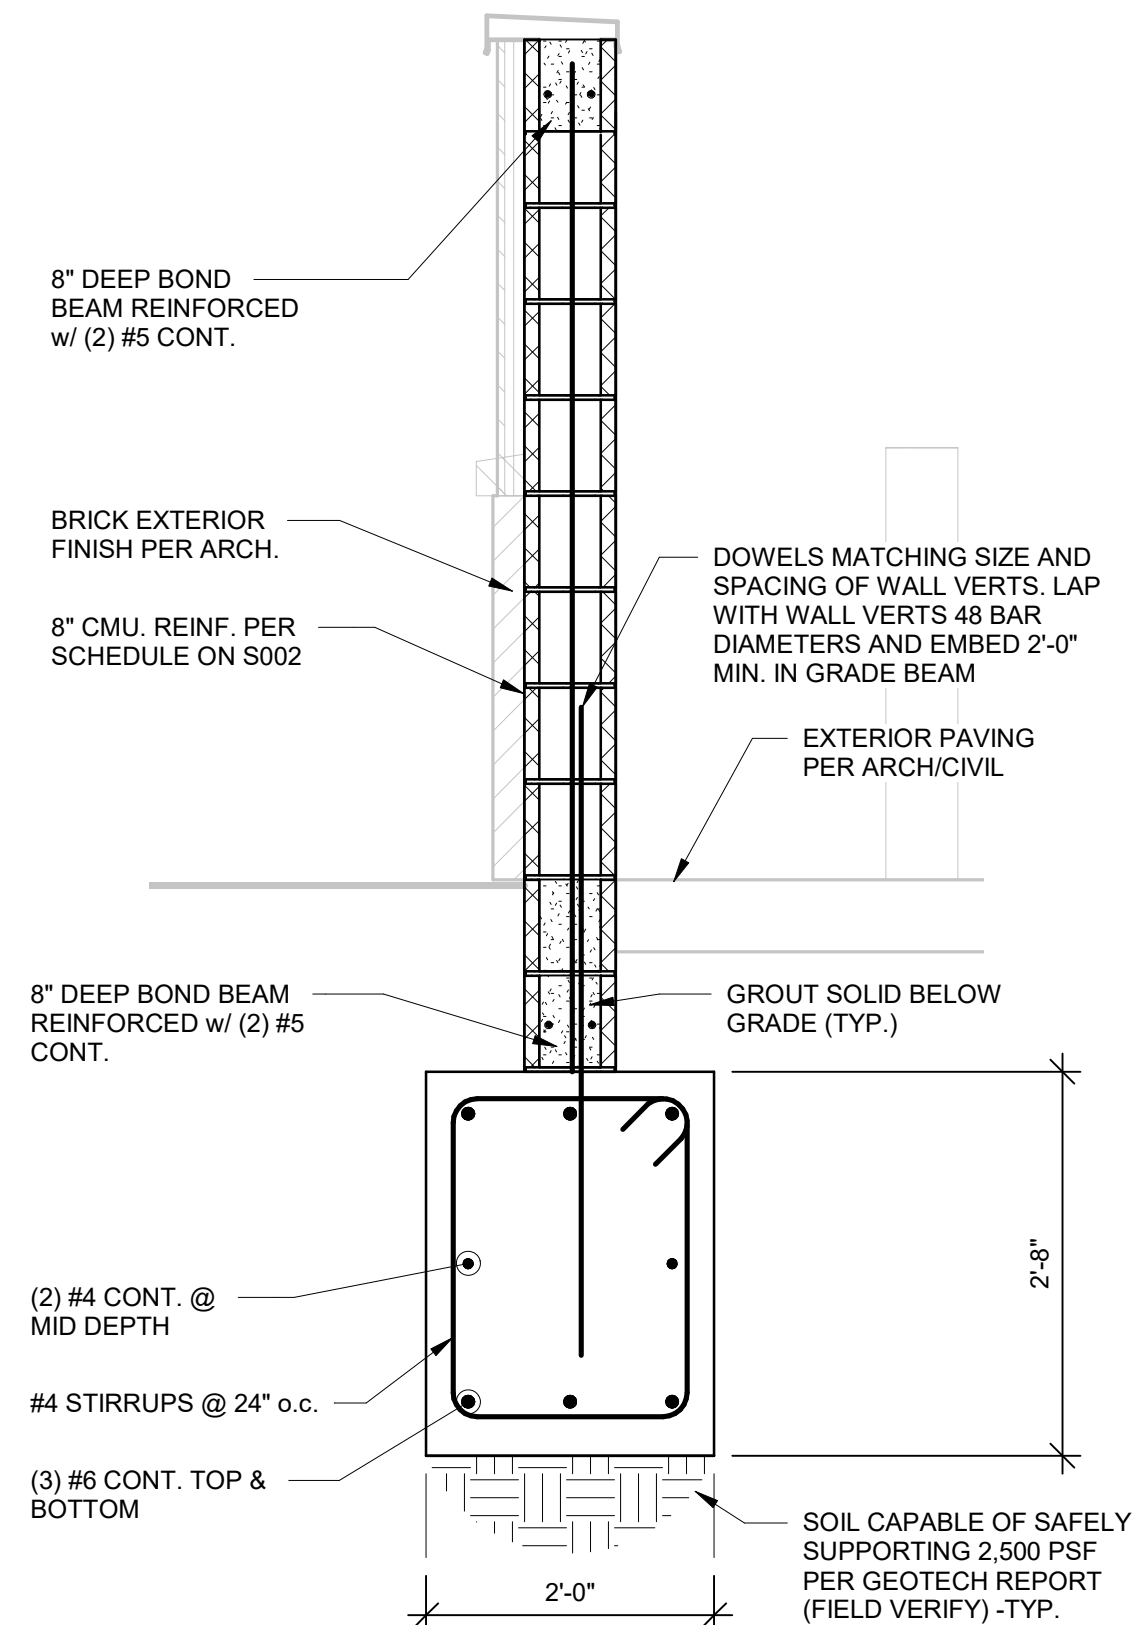

5 SECTION
3/4" = 1'-0"

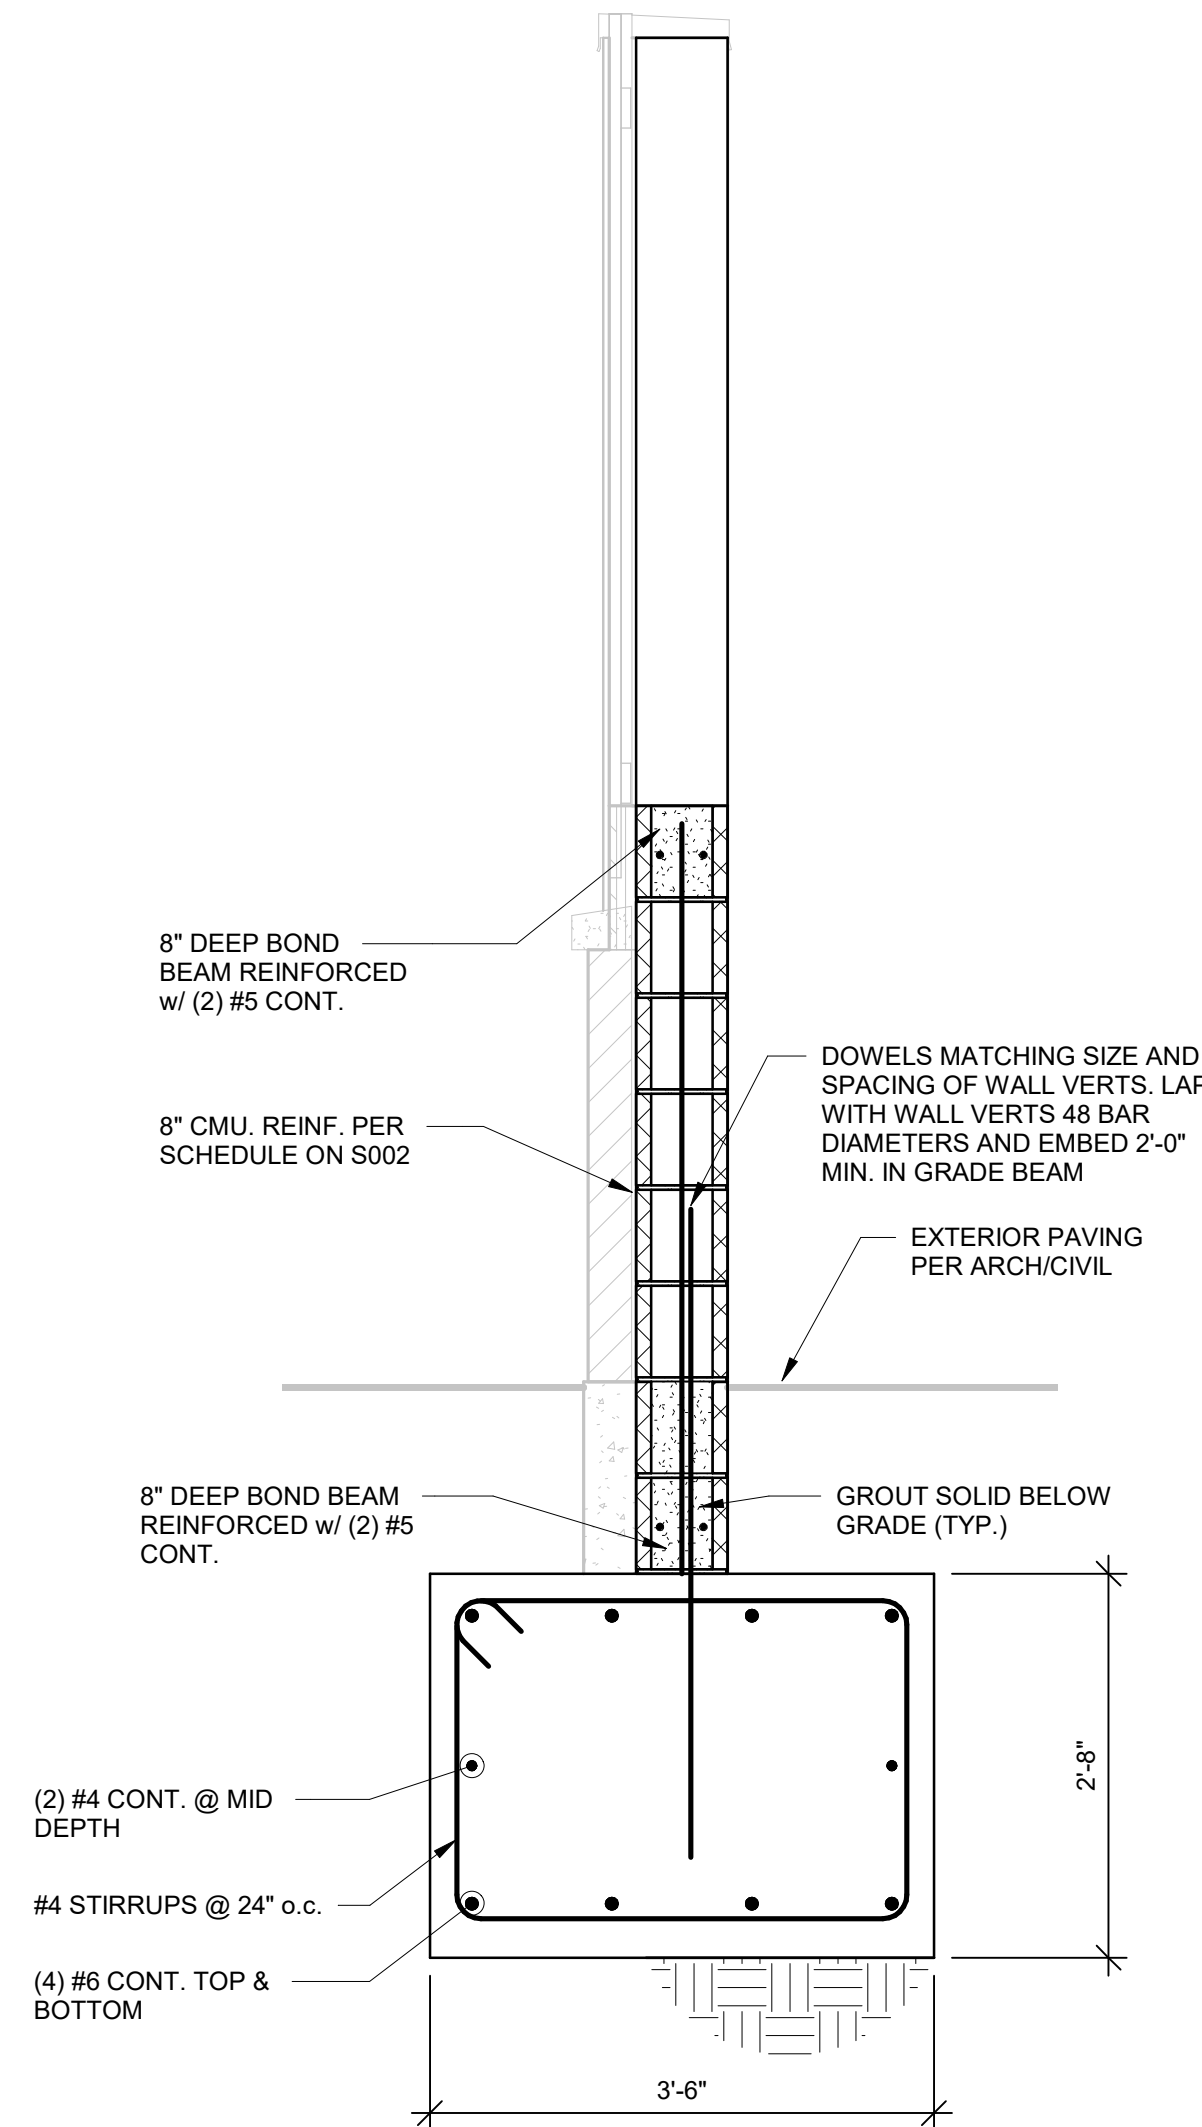

6 SECTION
3/4" = 1'-0"

