




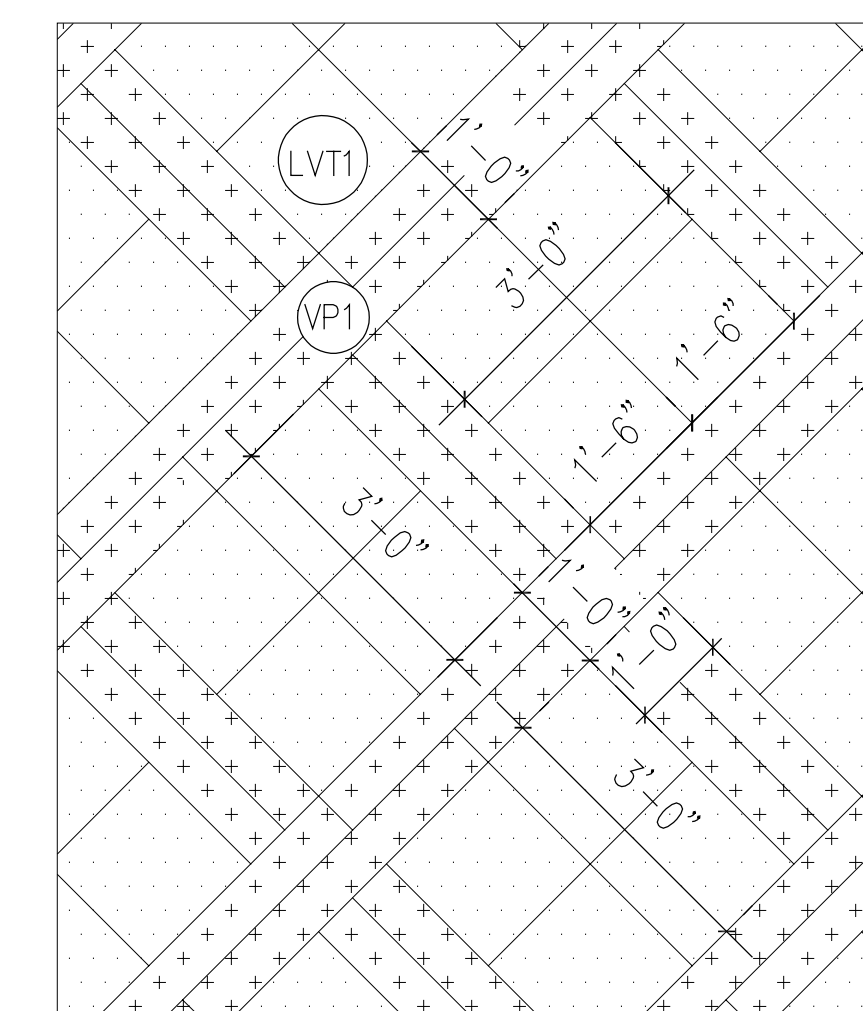


A	FLOORING DETAIL
ID1.1	scale: 1/2" = 1'-0"

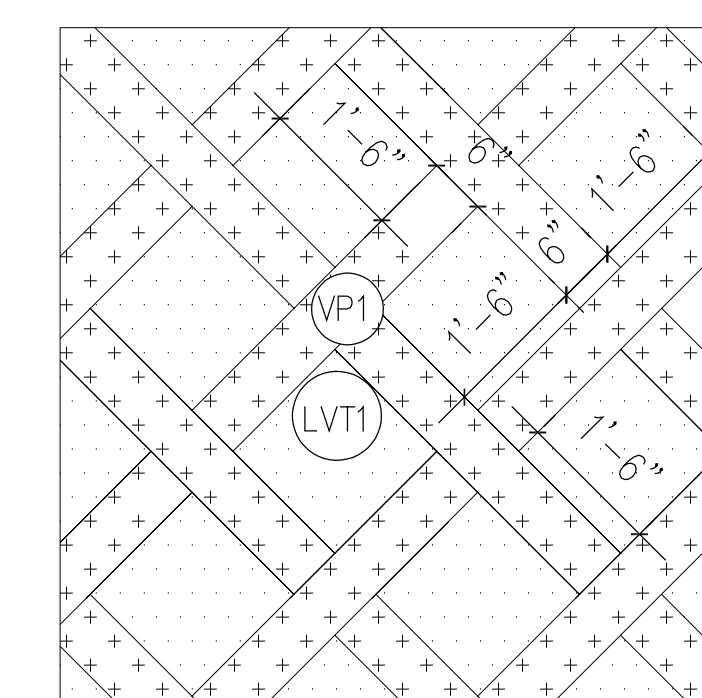


B	FLOORING DETAIL
ID1.1	scale: 1/2" = 1'-0"

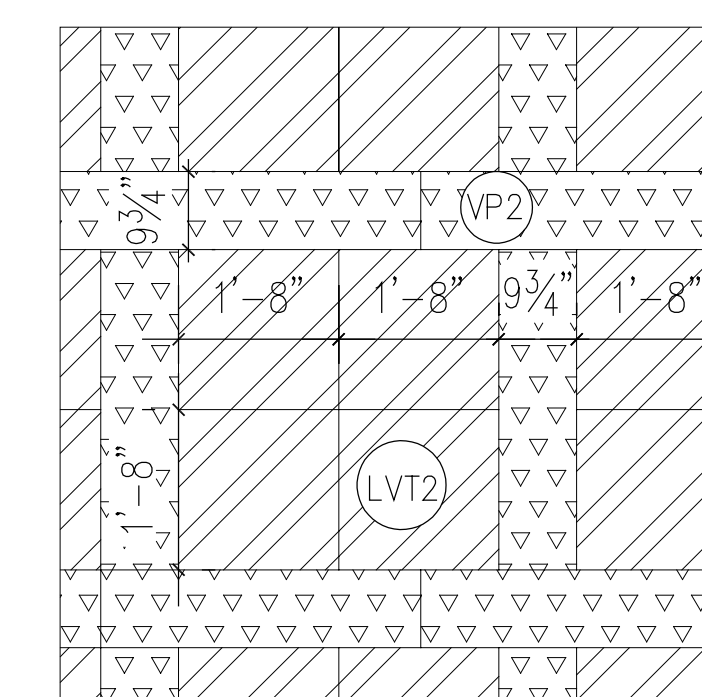

C	FLOORING DETAIL
ID1.1	scale: 1/2" = 1'-0"

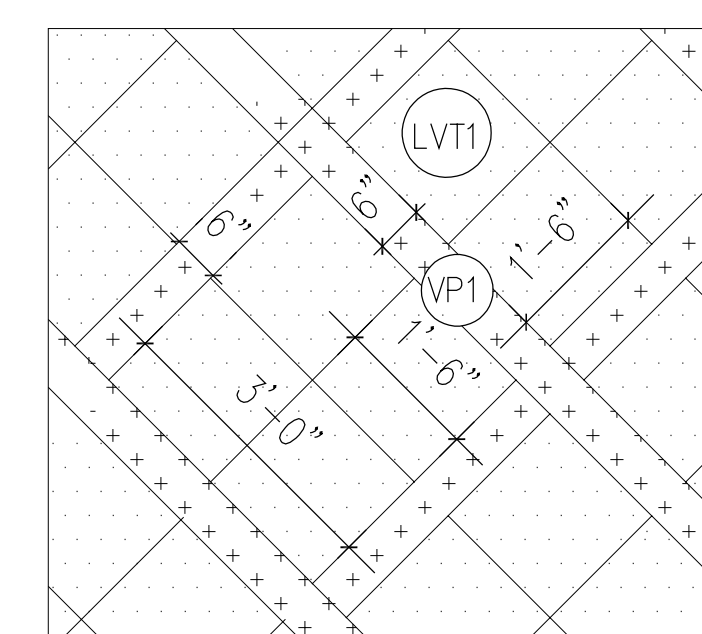

D	FLOORING DETAIL
ID1.1	scale: 1/2" = 1'-0"

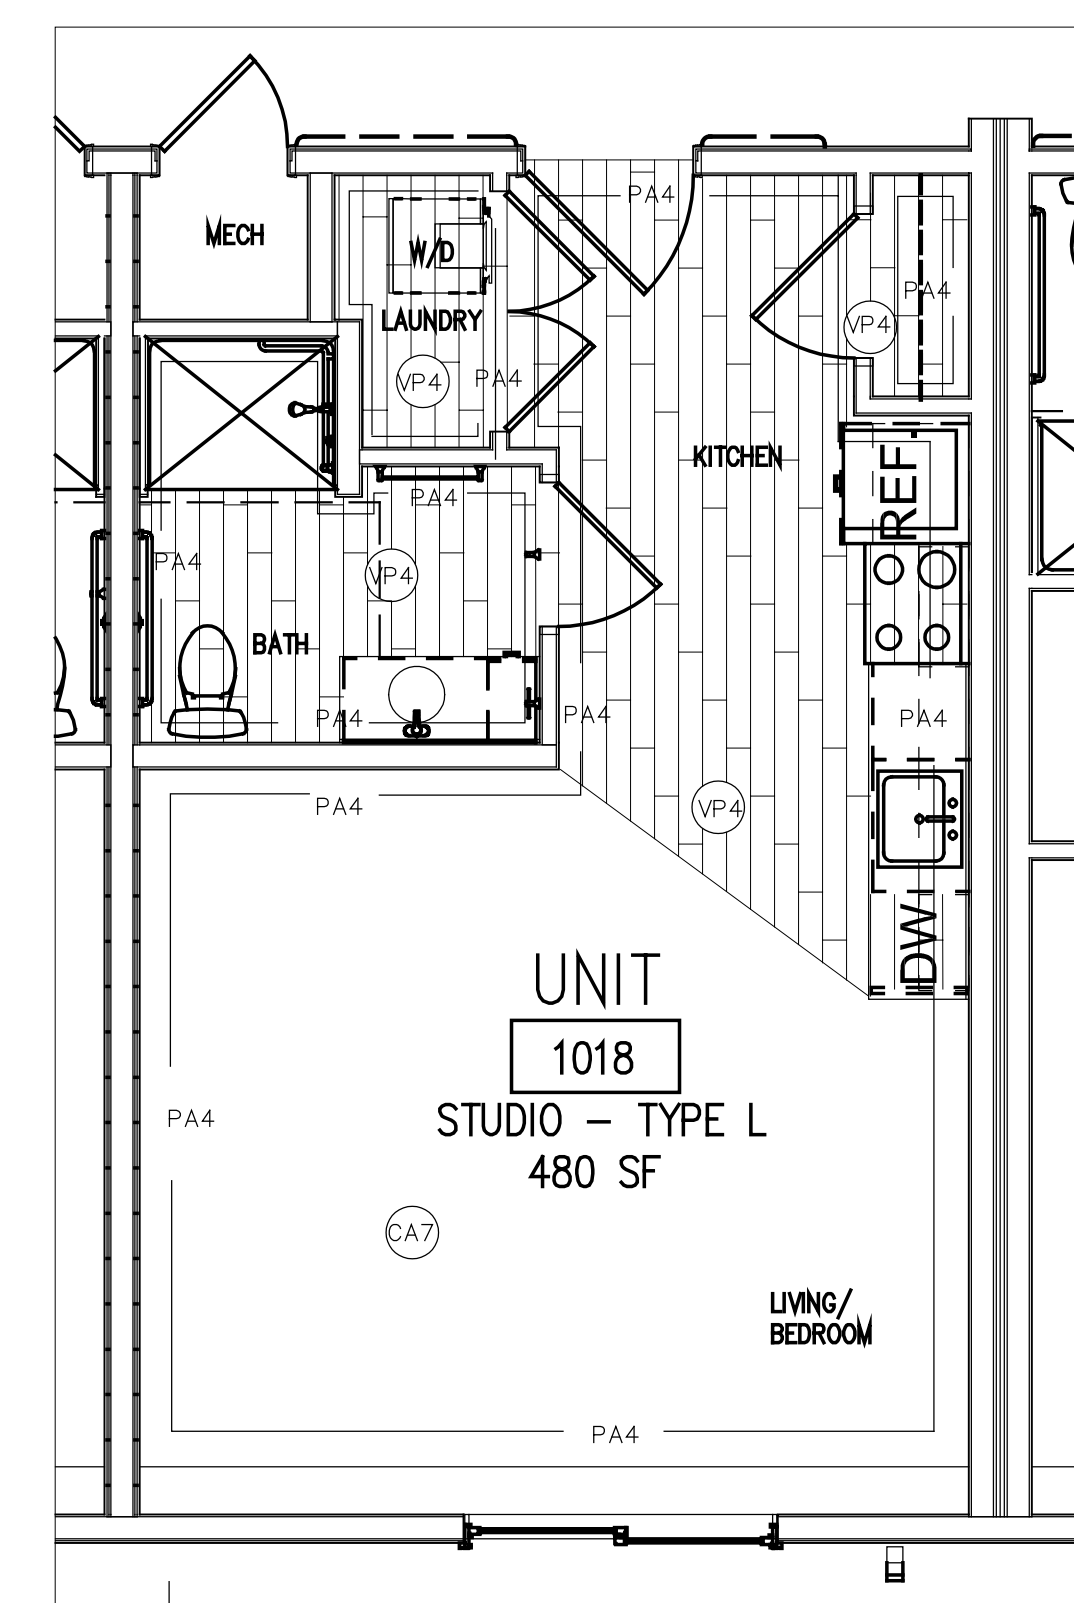

C2 IL UNIT TYPE L - STUDIO
SCALE: 1/4" = 1'-0"

KEYNOTES

- ① INSTALL CORNER GUARD #CG2
- ② INSTALL CHAIR RAIL #CR1 WHERE TOP EDGE ALIGNS WITH TOP EDGE OF LEAN RAIL
- ③ INSTALL CORNER GUARD #CG1 WHERE BOTTOM EDGE IS ABOVE COVE BASE


FLOORING LEGEND

- | | |
|---|--|
|  | #PT1 - DALTILE COMMERCIAL FLOORING
#FL09 NOCIOLLA 12" x 24" |
|  | #PT4 - DALTILE COMMERCIAL FLOORING
#RM21 AGED BEIGE 12" x 24" |
|  | #FM1 - PATCRAFT COMMERCIAL FLOORING
#00200 TOBACCO 24" x 24" |
|  | #LVT1 - MANNINGTON COMMERCIAL FLOORING
#S3S57401 JURA STONE |
|  | #LVT2 - INTERFACE COMMERCIAL FLOORING
#A00B04 STRAW 19.63" x 19.63" |
|  | #VP1 - MANNINGTON COMMERCIAL FLOORING
#SP5W2492 6" x 36" |
|  | #VP2 - INTERFACE COMMERCIAL FLOORING
#A00202 MADAGASCAR 9.845" x 39.38" |
|  | #VP3 - PATCRAFT COMMERCIAL FLOORING
#07007 TRELLIS-V3 5.96" x 48" |







KEY PLAN

scale: 1/64" = 1'-0"

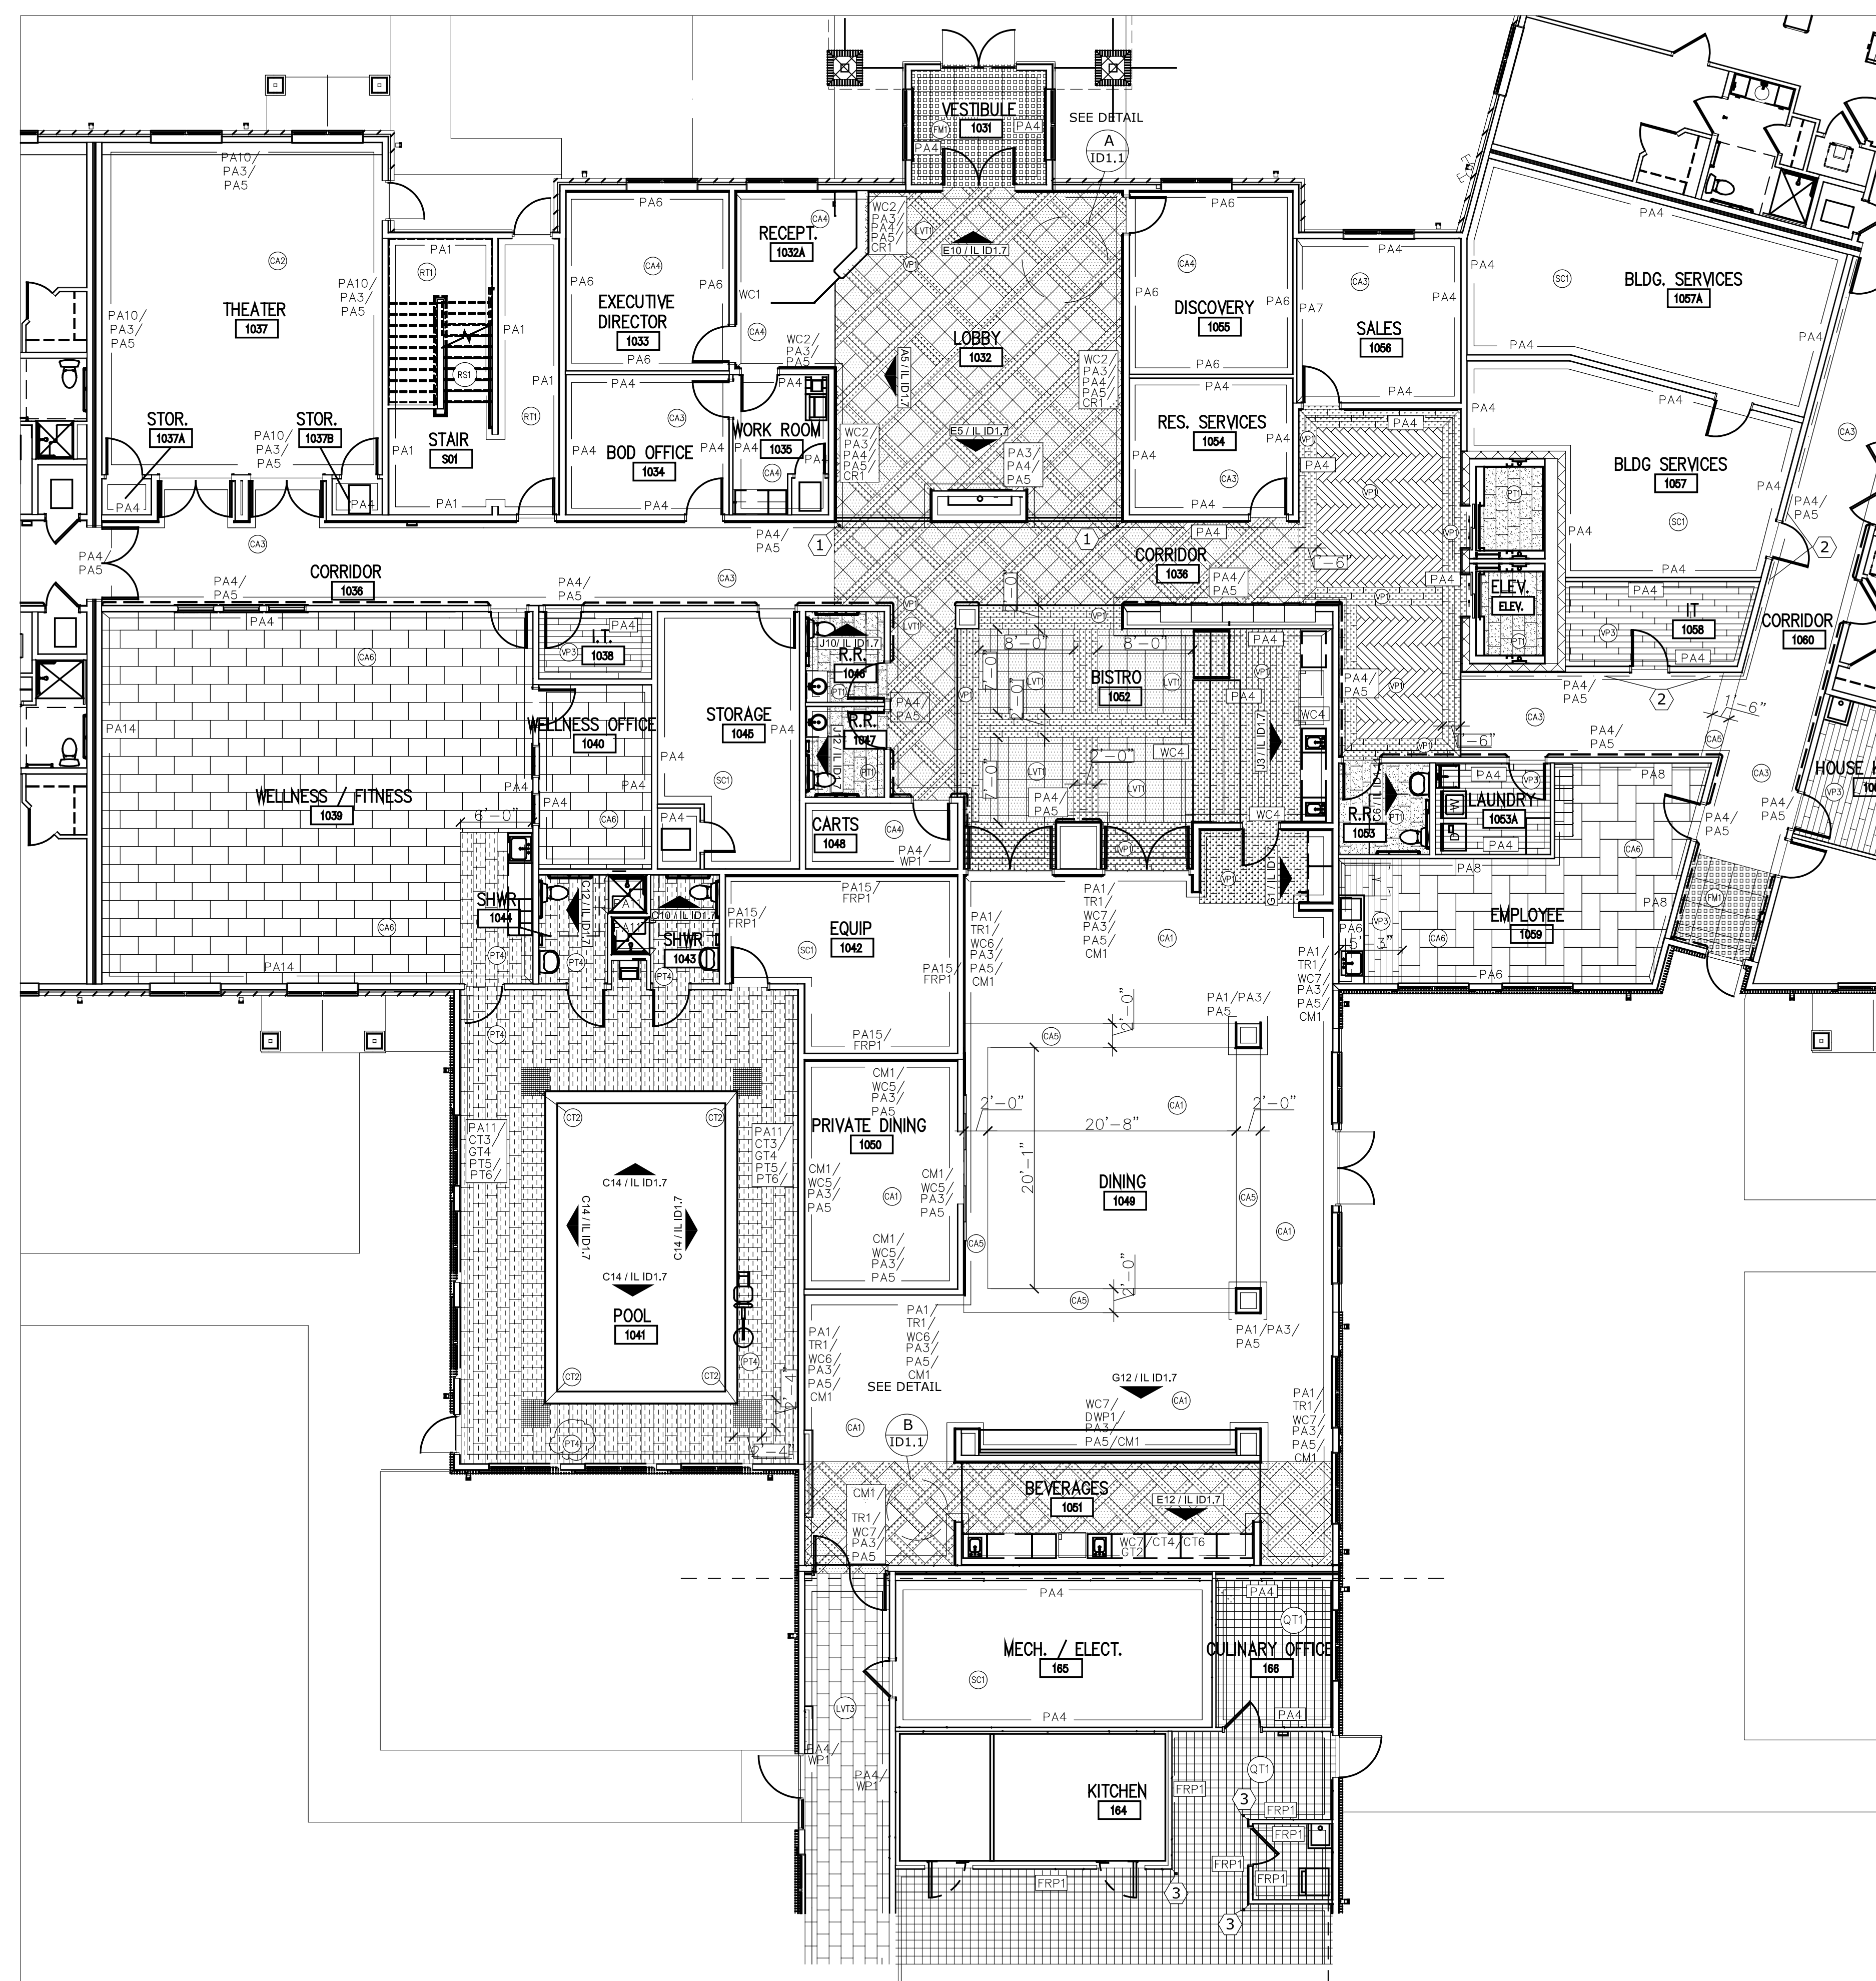


1A	PARTIAL 1ST FLOOR FINISH PLAN - I.L. (CENTER)
ID1.1	scale: 1/8" = 1'-0"

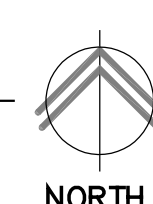

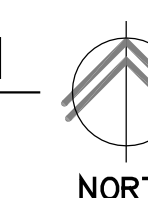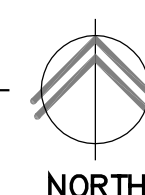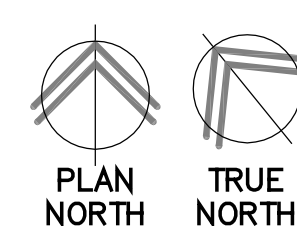

- ① INSTALL CORNER GUARD #CG2
- ② INSTALL CHAIR RAIL #CR1 WHERE TOP EDGE ALIGNS WITH TOP EDGE OF LEAN RAIL
- ③ INSTALL CORNER GUARD #CG1 WHERE BOTTOM EDGE IS ABOVE CURVE BASE

	#PT1 - DALTILE COMMERCIAL FLOORING #FL09 NICCOLIA 12" X 24"
	#PT4 - DALTILE COMMERCIAL FLOORING #RM21 AGED BEIGE 12" X 24"
	#FM1 - PATCRAFT COMMERCIAL FLOORING #00200 TQBACCO 24" X 24"
	#LV1 - MANNINGTON COMMERCIAL FLOORING KSS57401 JURA STONE
	#LV2 - INTERFACE COMMERCIAL FLOORING #A0804 STRAW 19.69" X 19.69"
	#VP1 - MANNINGTON COMMERCIAL FLOORING #SPW2492 6' X 36'
	#VP2 - INTERFACE COMMERCIAL FLOORING #A0202 MADAGASCAR 9.845" X 39.38"
	#VP3 - PATCRAFT COMMERCIAL FLOORING #00001 COUNTRY CLUB 24" X 24"

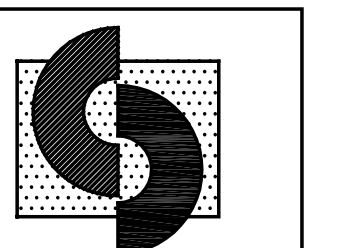

CREATIVE
DESIGN
CONSULTANTS

318 W. Walnut, Suite B
Springfield, MO 65806
417-886-4258 Phone
417-823-0754 Fax

PARTIAL SECOND
FLOOR PLAN - IL
UNIT TYPICALS - IL

ISSUE DATE:


6/14/19

REVISIONS:


#4 07-23-19

PROJECT NO.:1811


IL
ID1.3

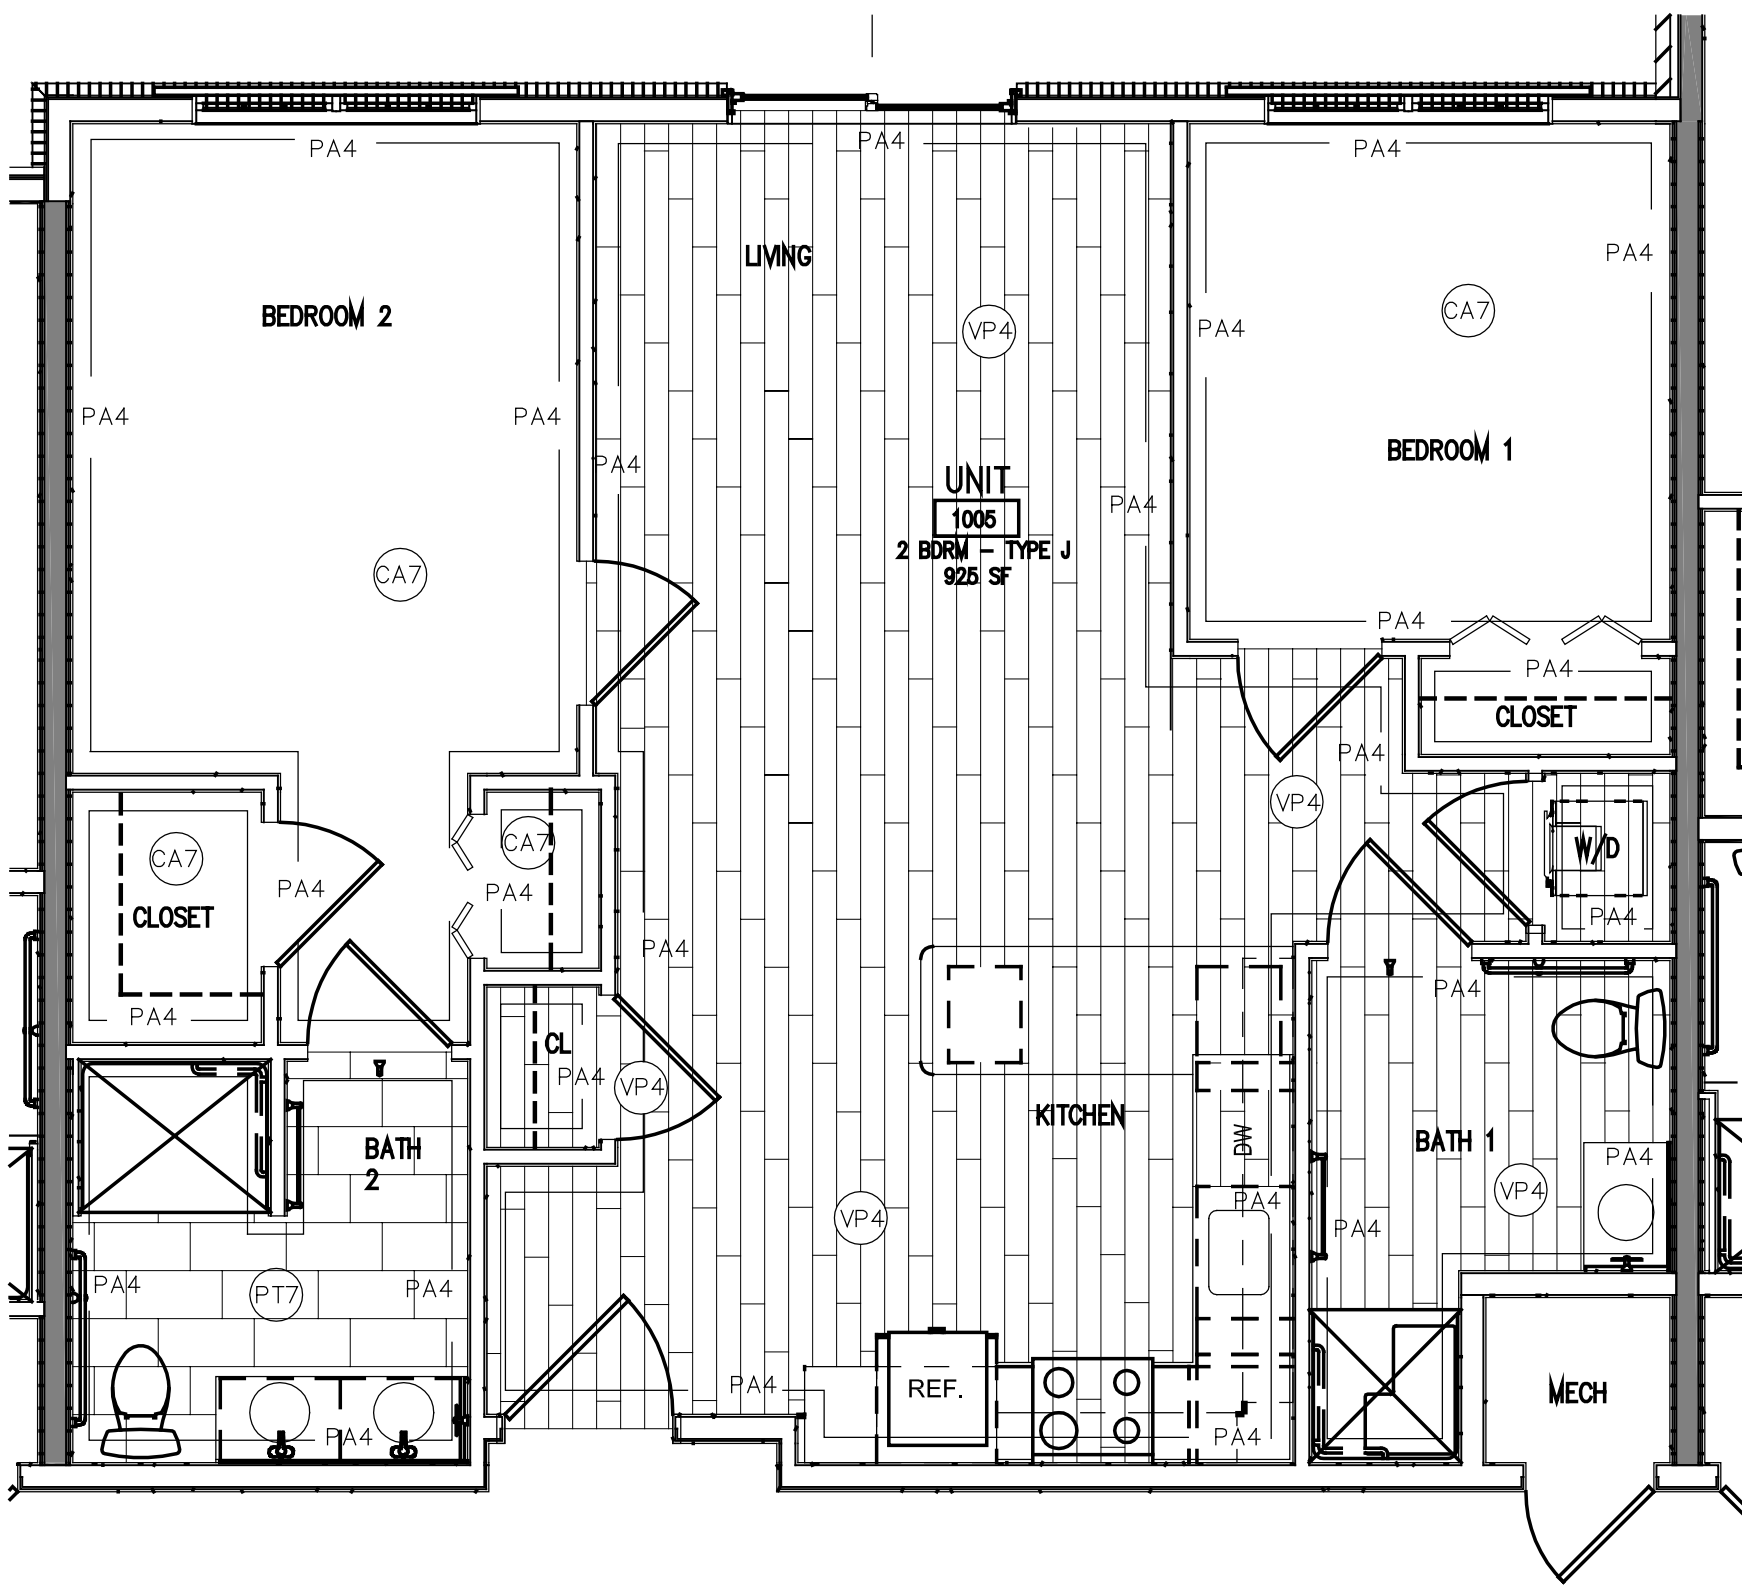


A7 IL UNIT TYPE J - 2 BDRM
SCALE: 1/4" = 1'-0"

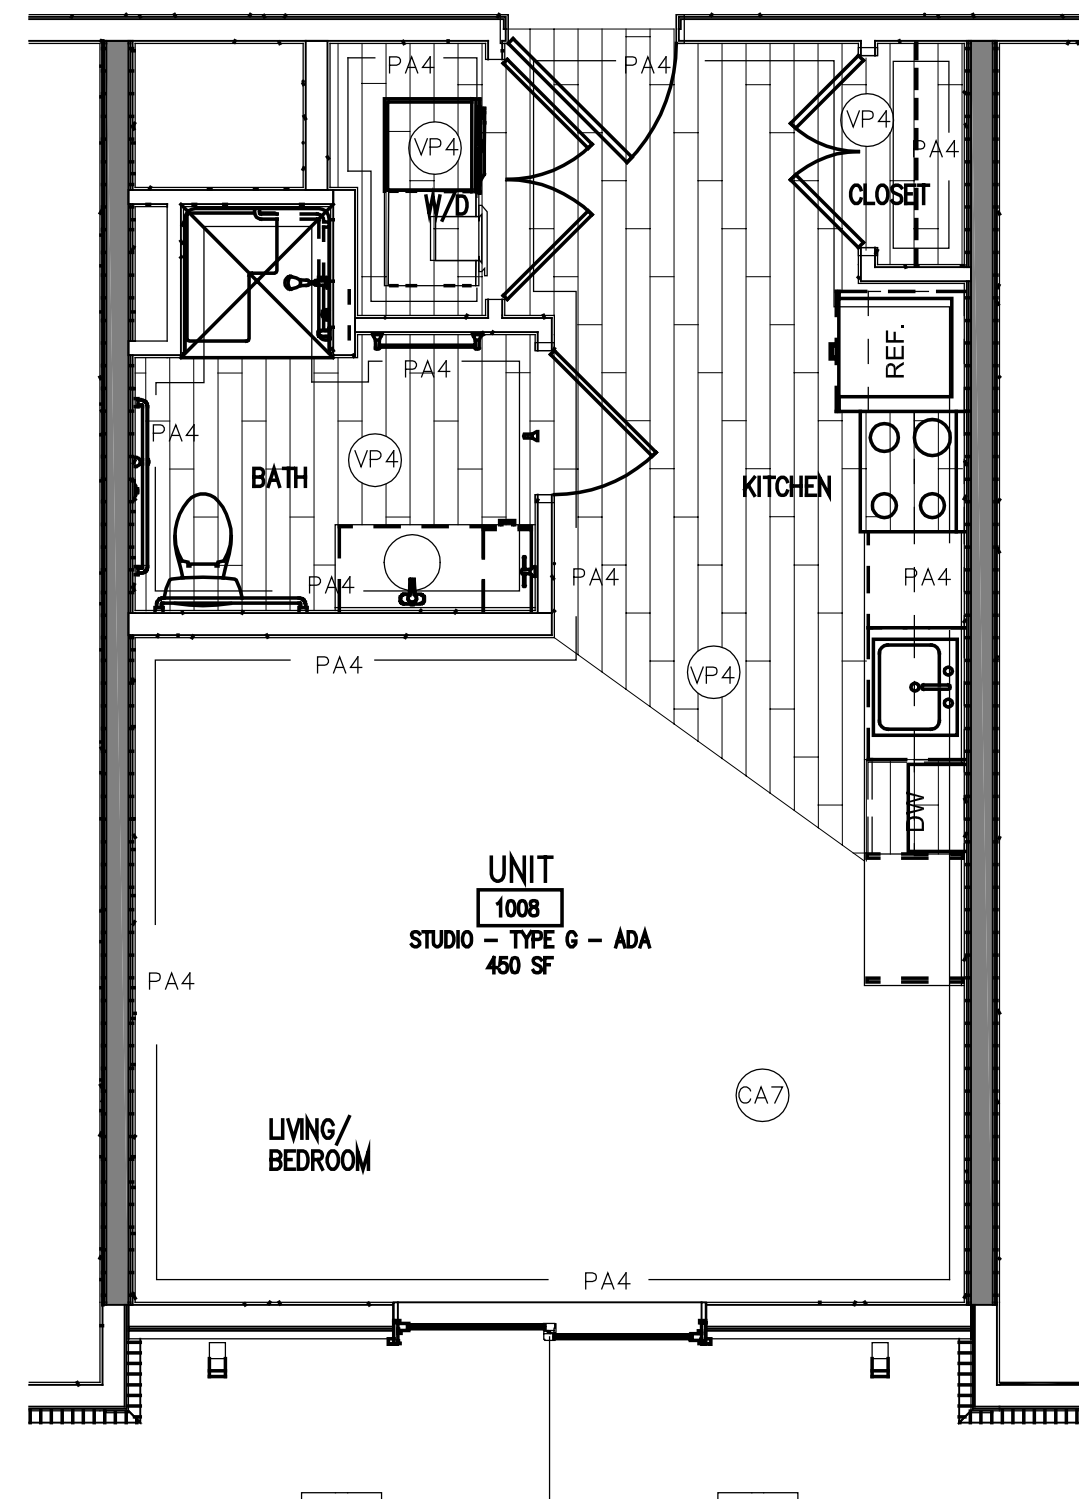

A3 IL UNIT TYPE G (ADA) - STUDIO
SCALE: 1/4" = 1'-0"

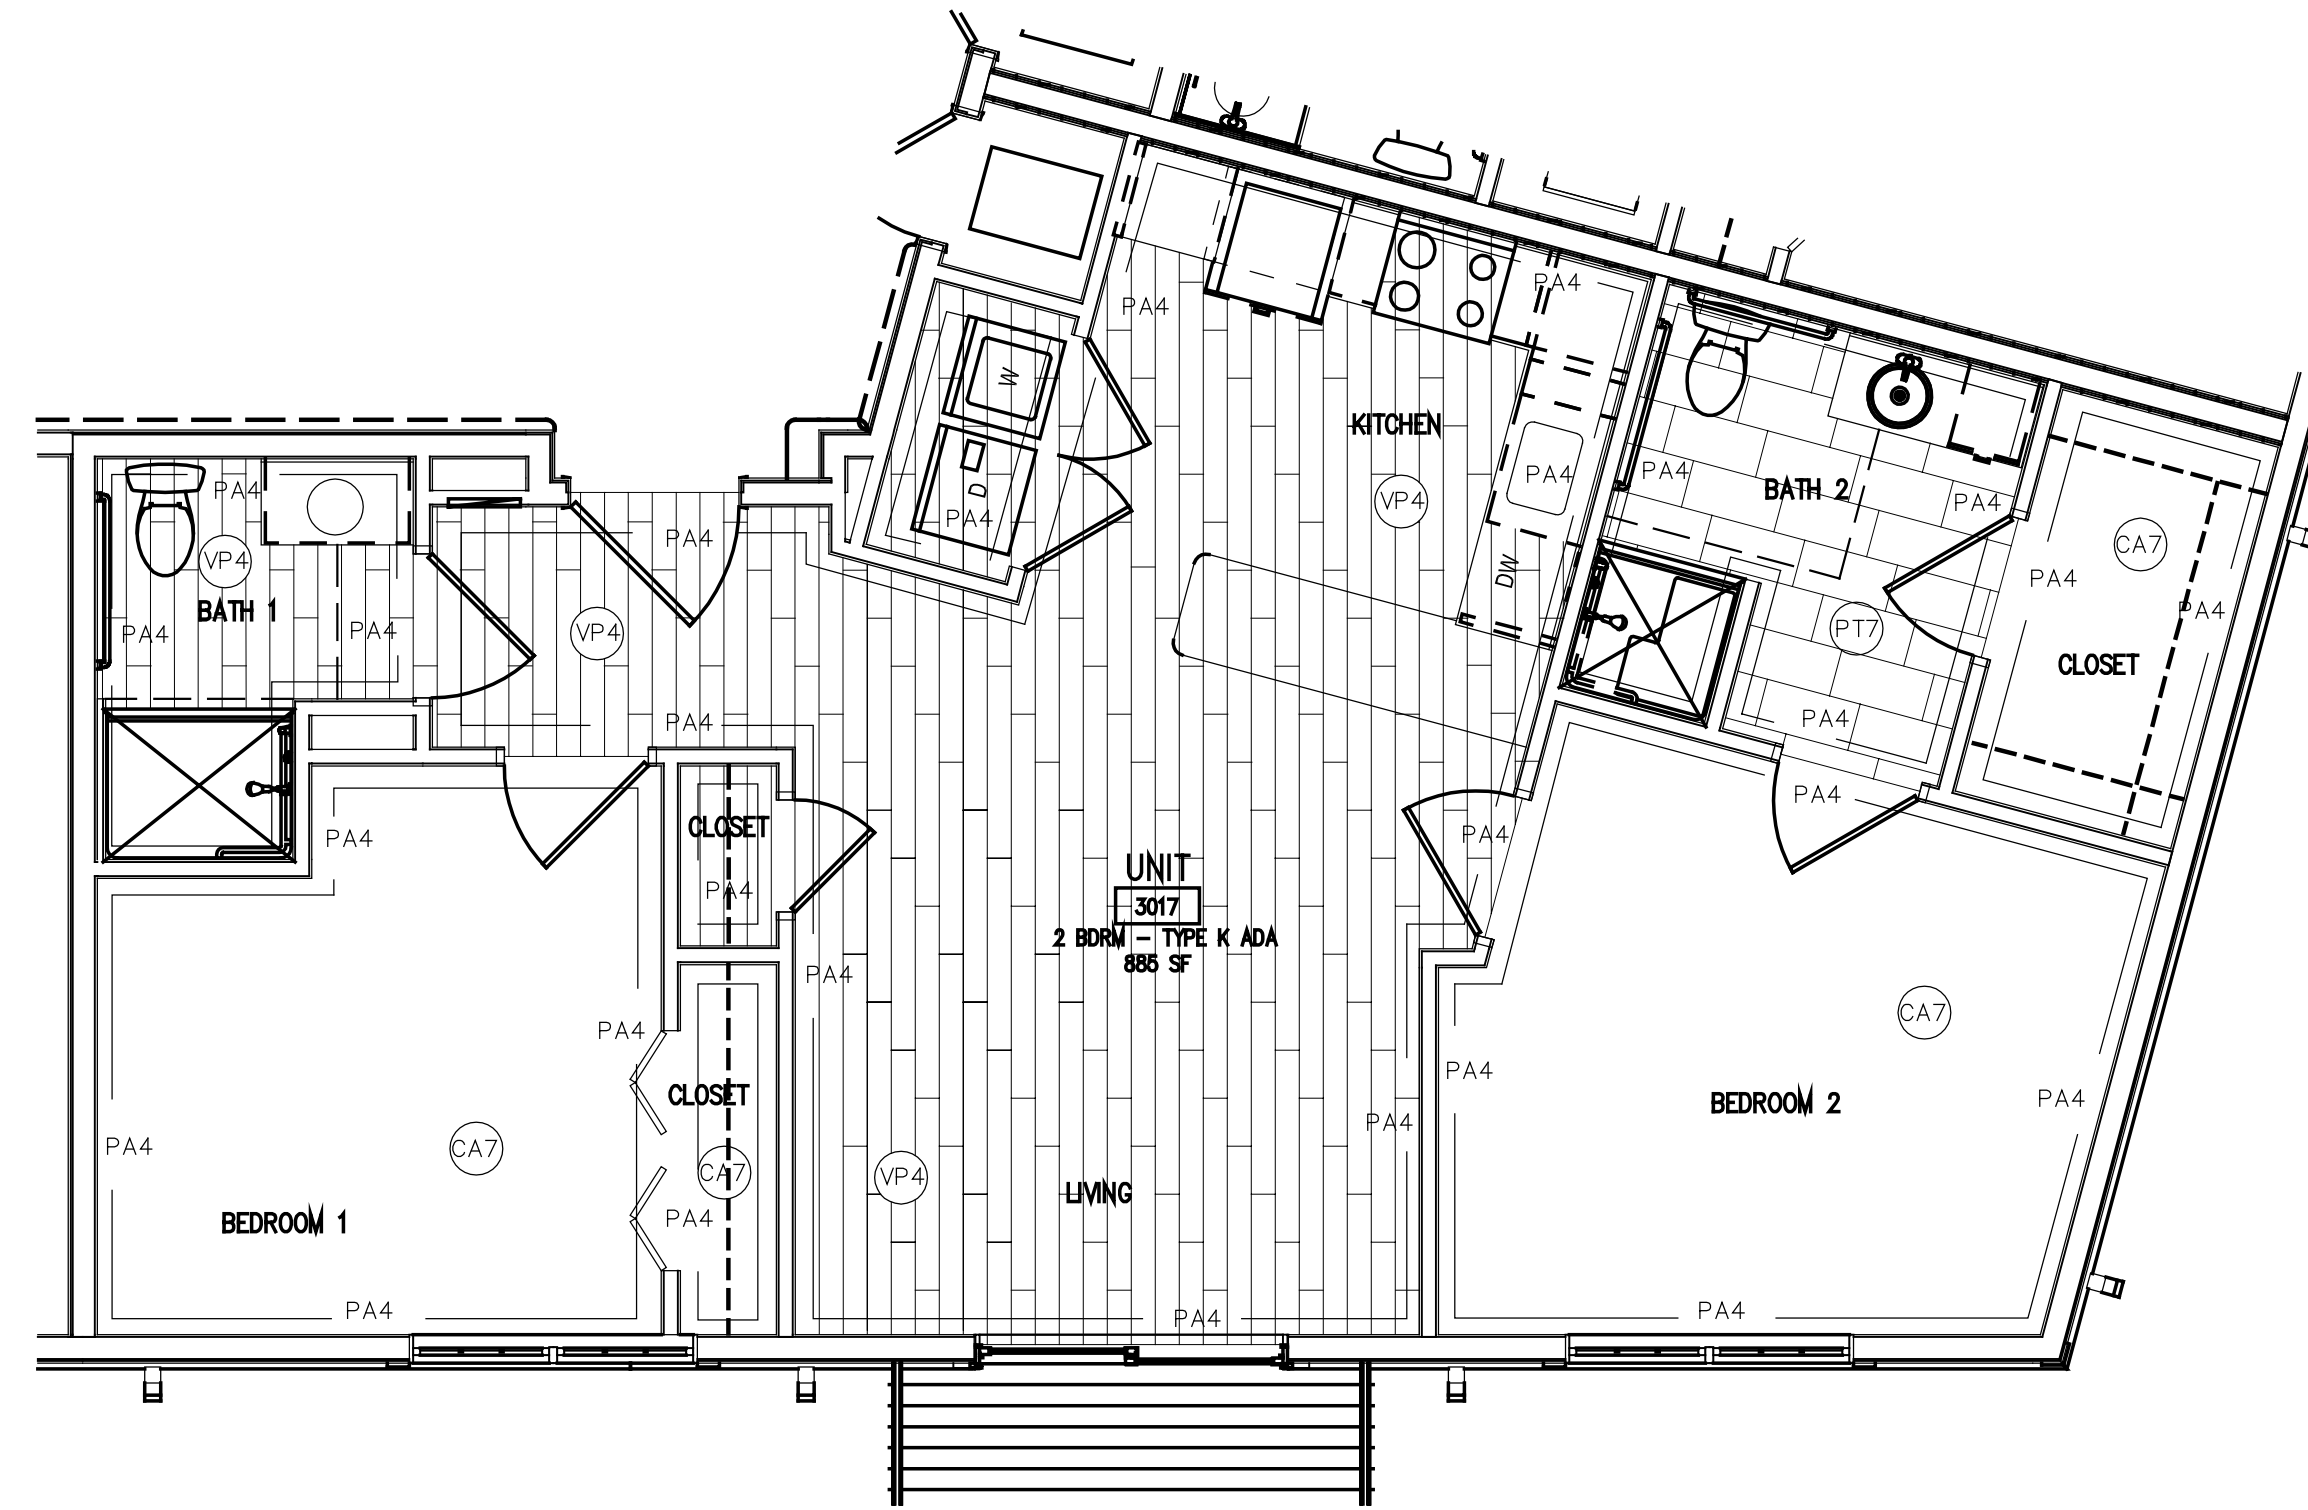

A12 IL UNIT TYPE K (ADA)- 2 BDRM
SCALE: 1/4" = 1'-0"

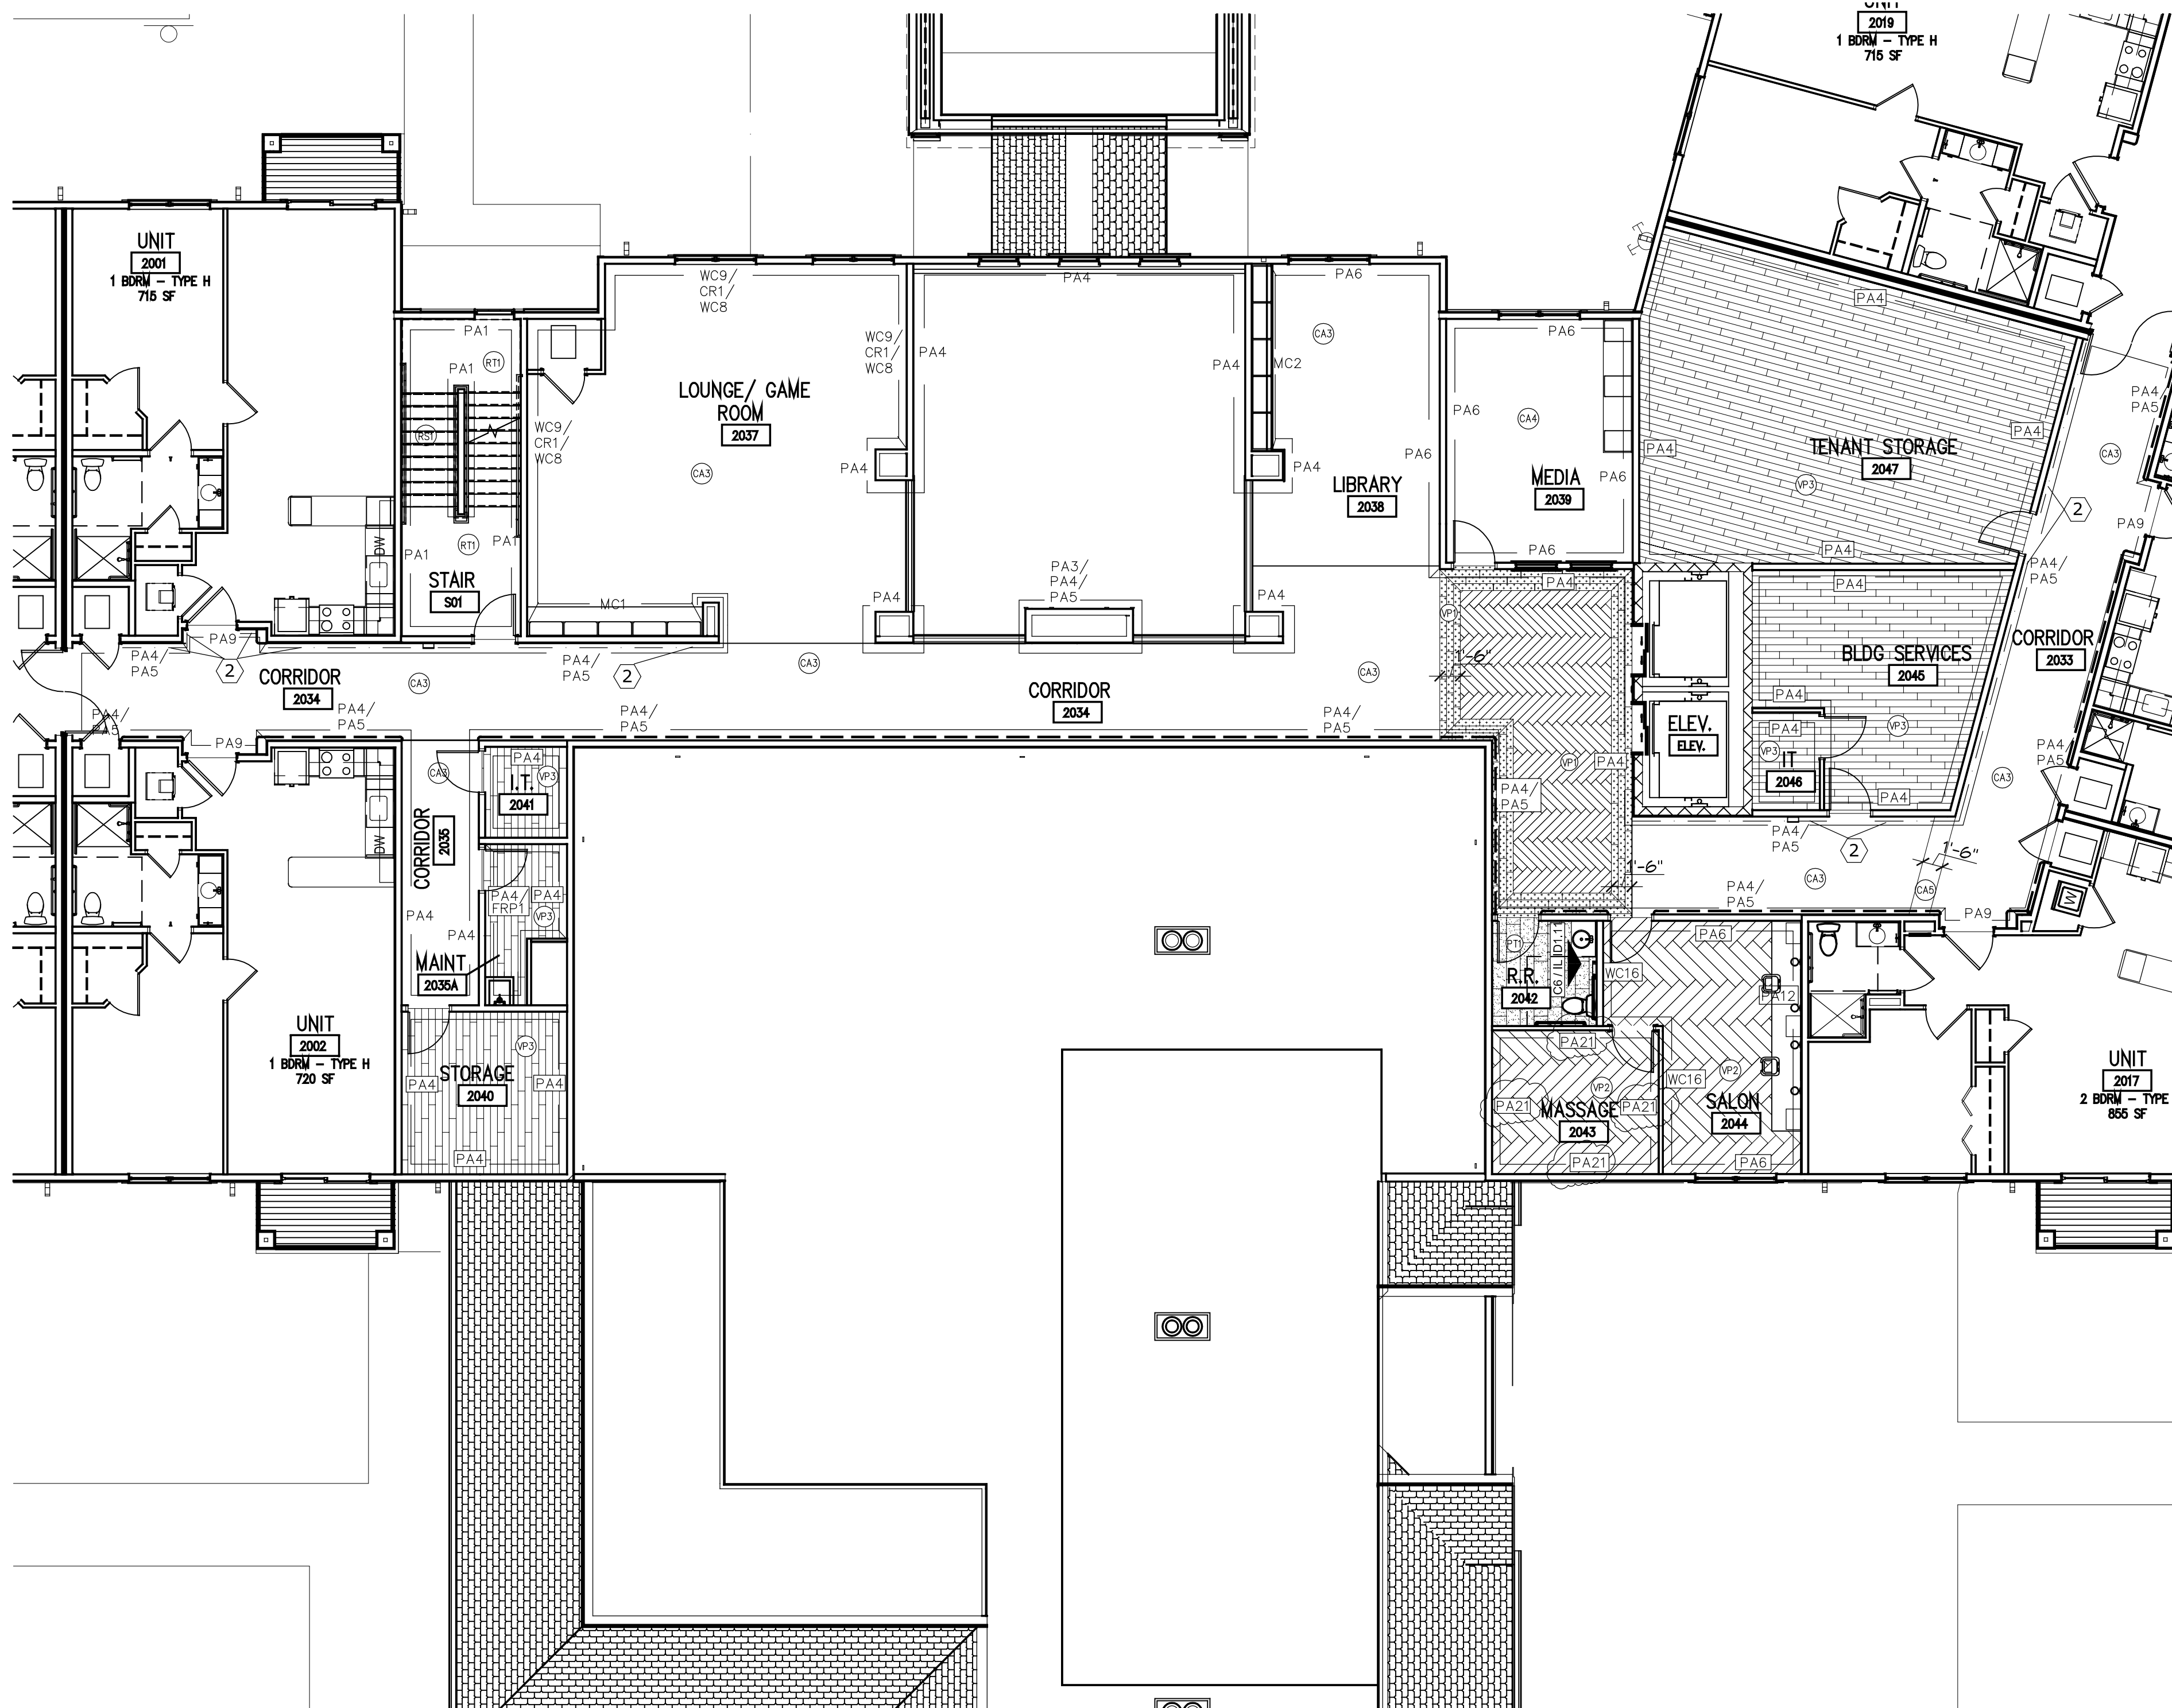


2A PARTIAL 2ND FLOOR FINISH PLAN - I.L. (CENTER)
ID1.3 scale: 1/8" = 1'-0"




- KEYNOTES:**
- ① INSTALL CORNER GUARD #CG2
 - ② INSTALL CHAIR RAIL #CR1 WHERE TOP EDGE ALIGNS WITH TOP EDGE OF LEAN RAIL
 - ③ INSTALL CORNER GUARD #CG1 WHERE BOTTOM EDGE IS ABOVE COVE BASE

FLOORING LEGEND

#PT1 - DALTILE COMMERCIAL FLOORING #FL09 NOCIOLLA 12" X 24"
#PT4 - DALTILE COMMERCIAL FLOORING #RM21 AGED BEIGE 12" X 24"
#FM1 - PATCRAFT COMMERCIAL FLOORING #00200 TOBACCO 24" X 24"
#LVT1 - MANNINGTON COMMERCIAL FLOORING #SSSS7401 JURA STONE
#LVT2 - INTERFACE COMMERCIAL FLOORING #A00804 STRAW 19.69" X 19.69"
#VP1 - MANNINGTON COMMERCIAL FLOORING #SPSW2492 6" X 36"
#VP2 - INTERFACE COMMERCIAL FLOORING #A00202 MADAGASCAR 9.845" X 39.38"
#VP3 - PATCRAFT COMMERCIAL FLOORING #07007 TRELLIS-V3 5.96" X 48"

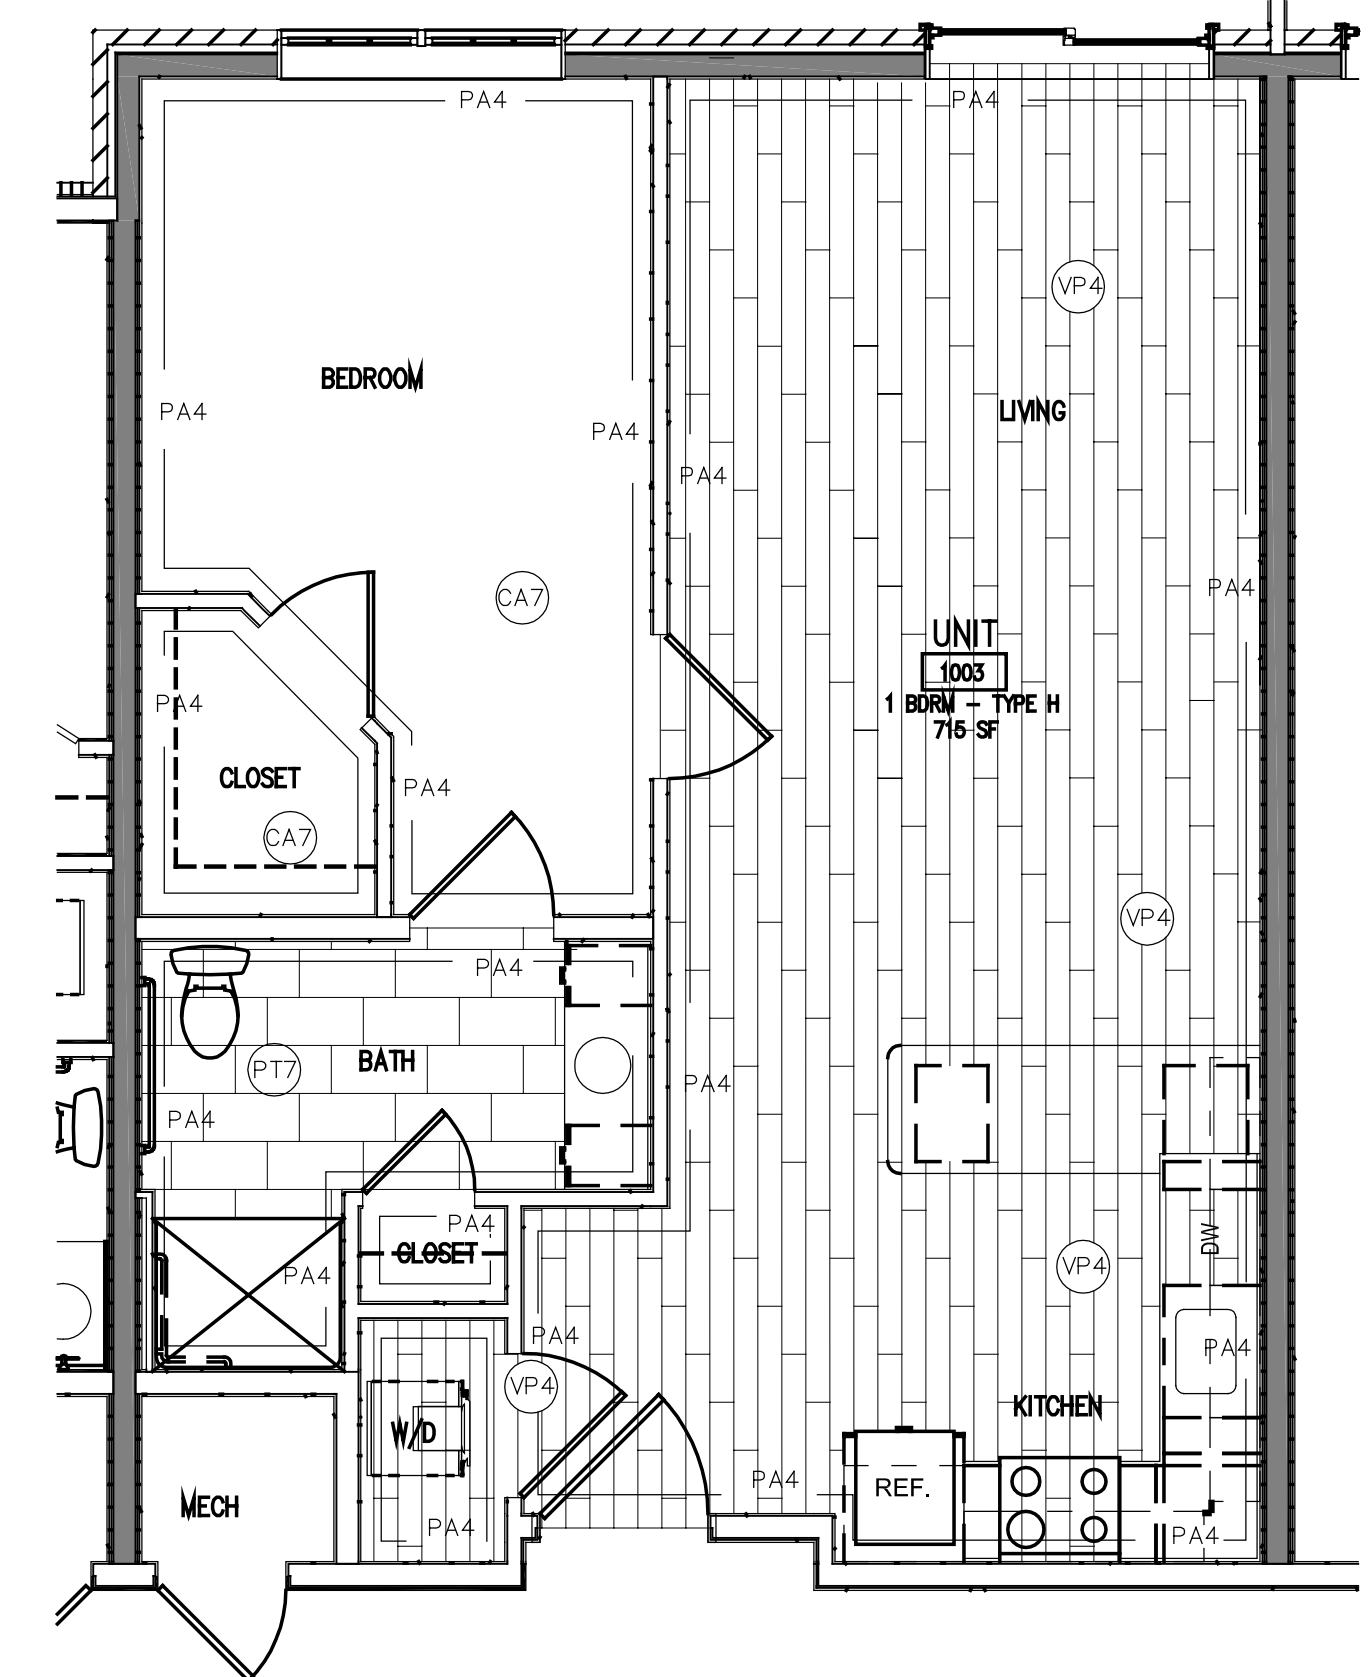


F7 IL UNIT TYPE H - 1 BDRM
SCALE: 1/4" = 1'-0"


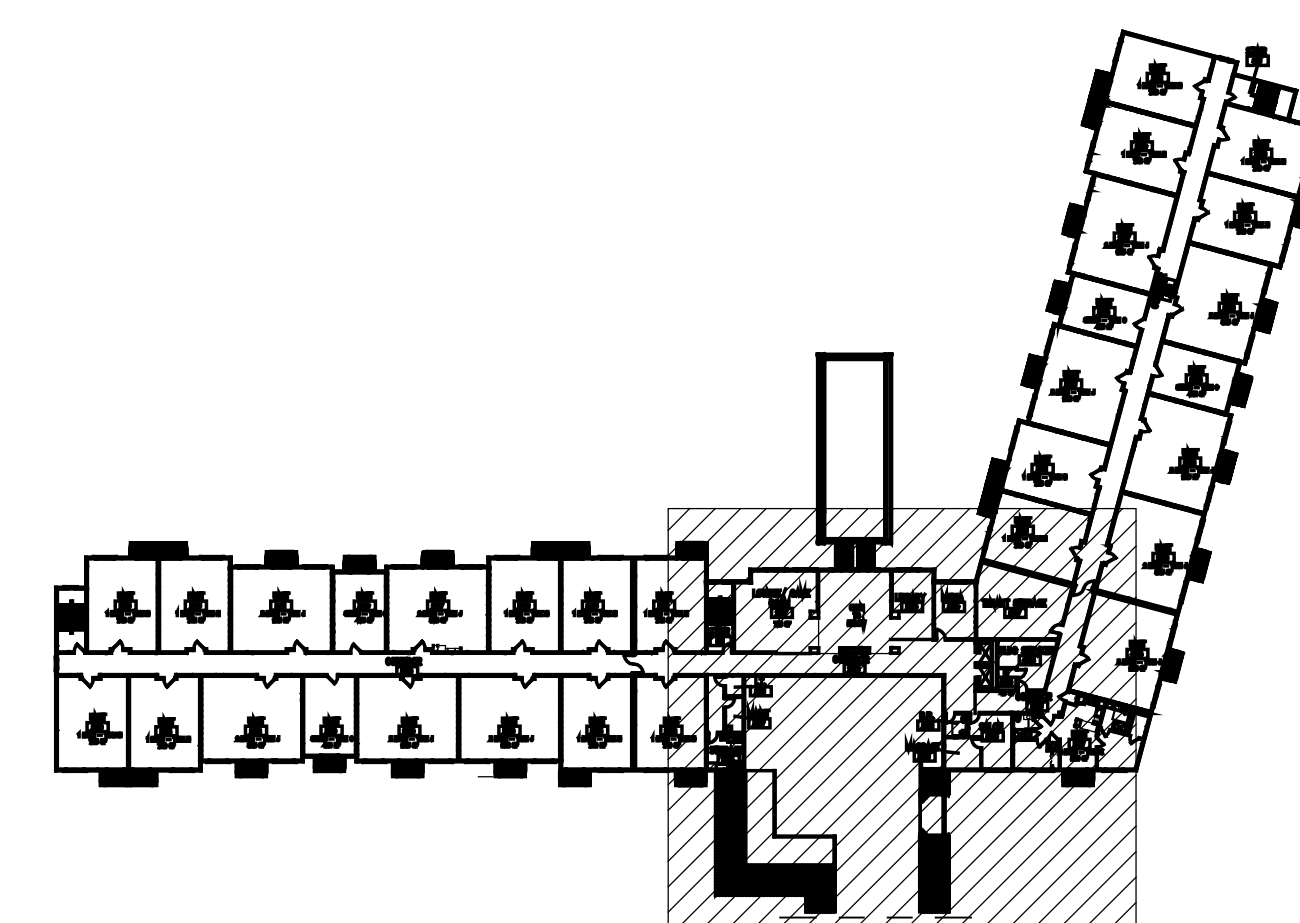


KEY PLAN
scale: 1/64" = 1'-0"




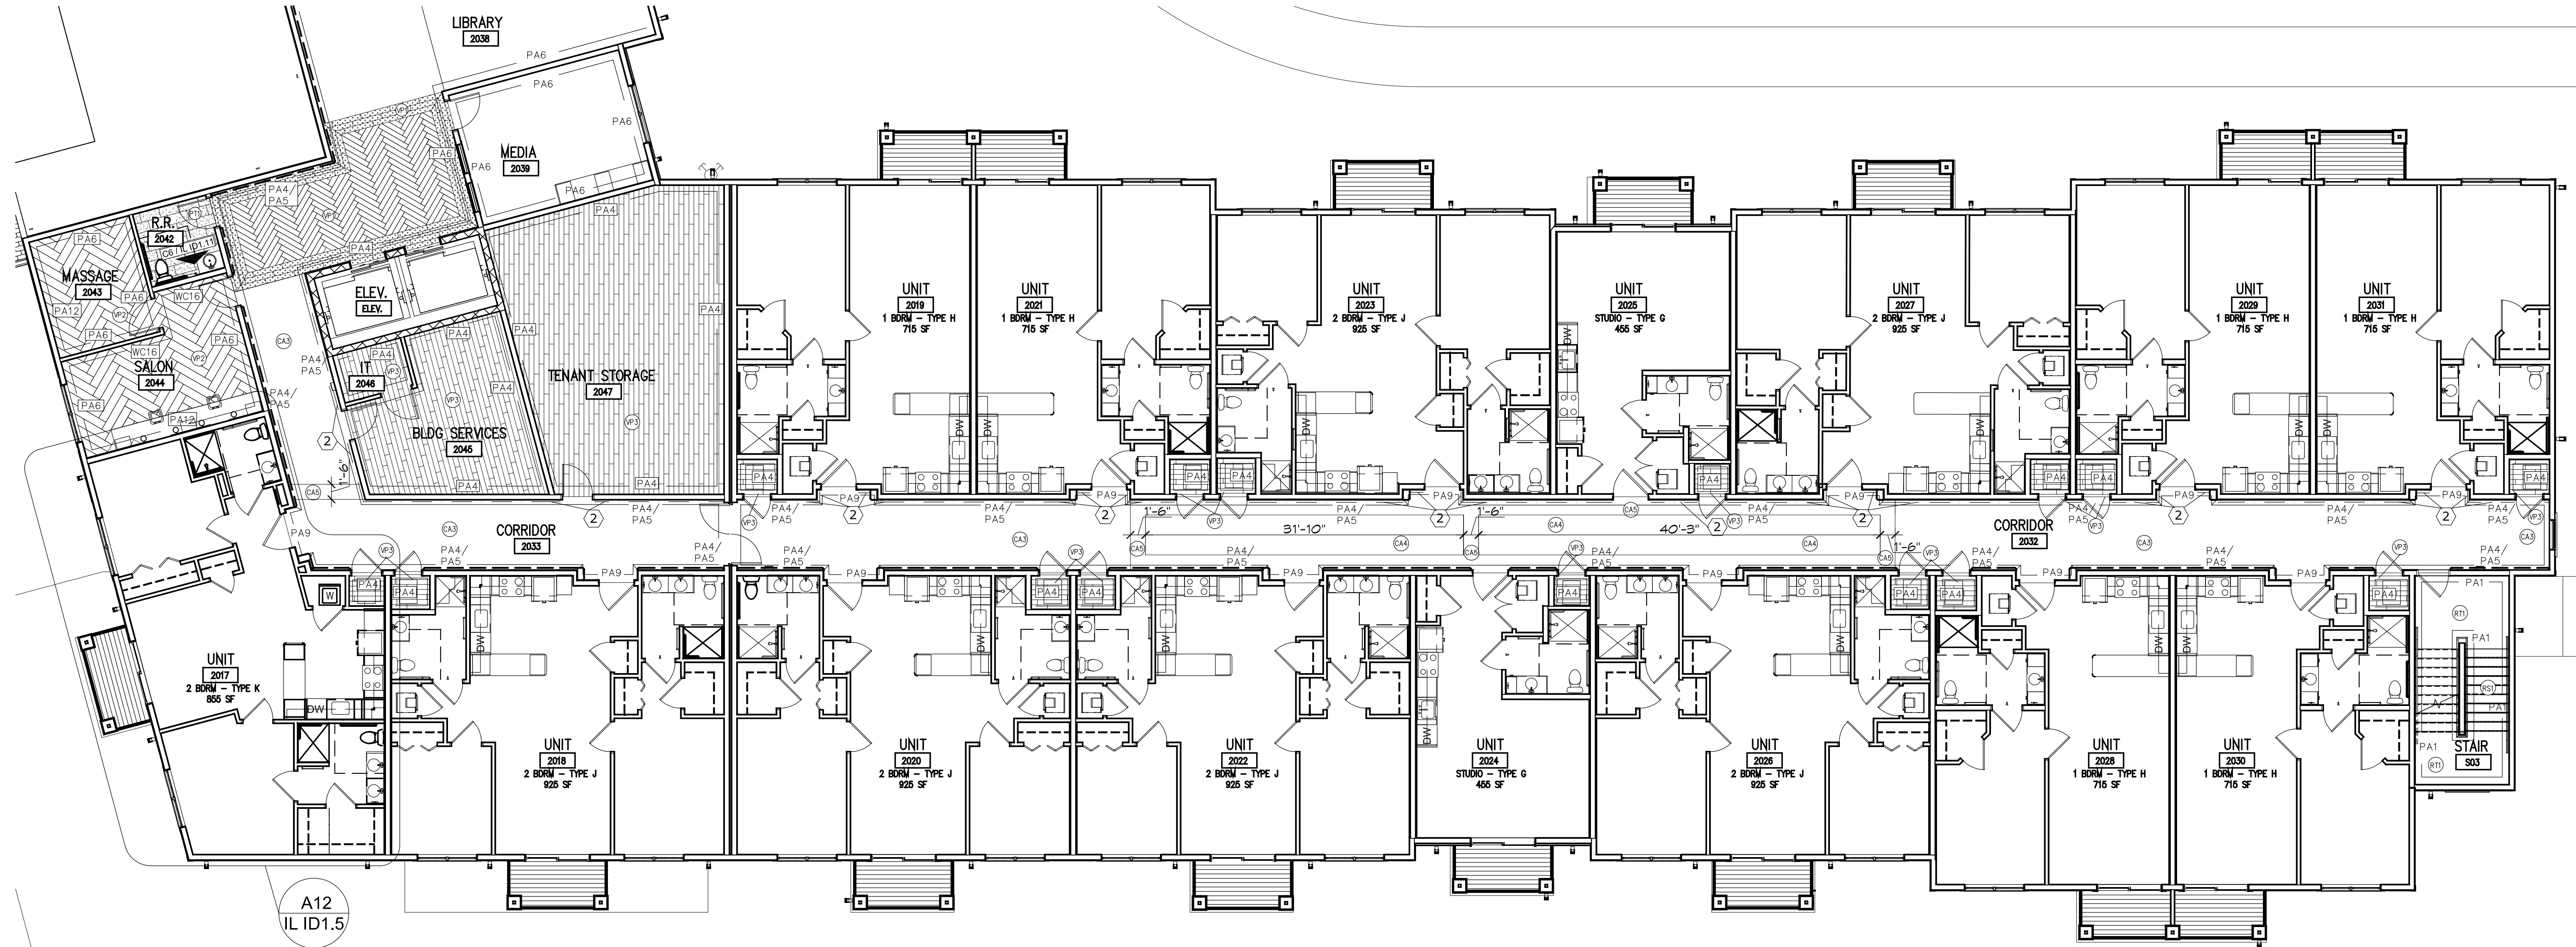

2B PARTIAL 2ND FLOOR FINISH PLAN - I.L. (EAST SIDE)
ID1.4 scale: 1/8" = 1'-0"

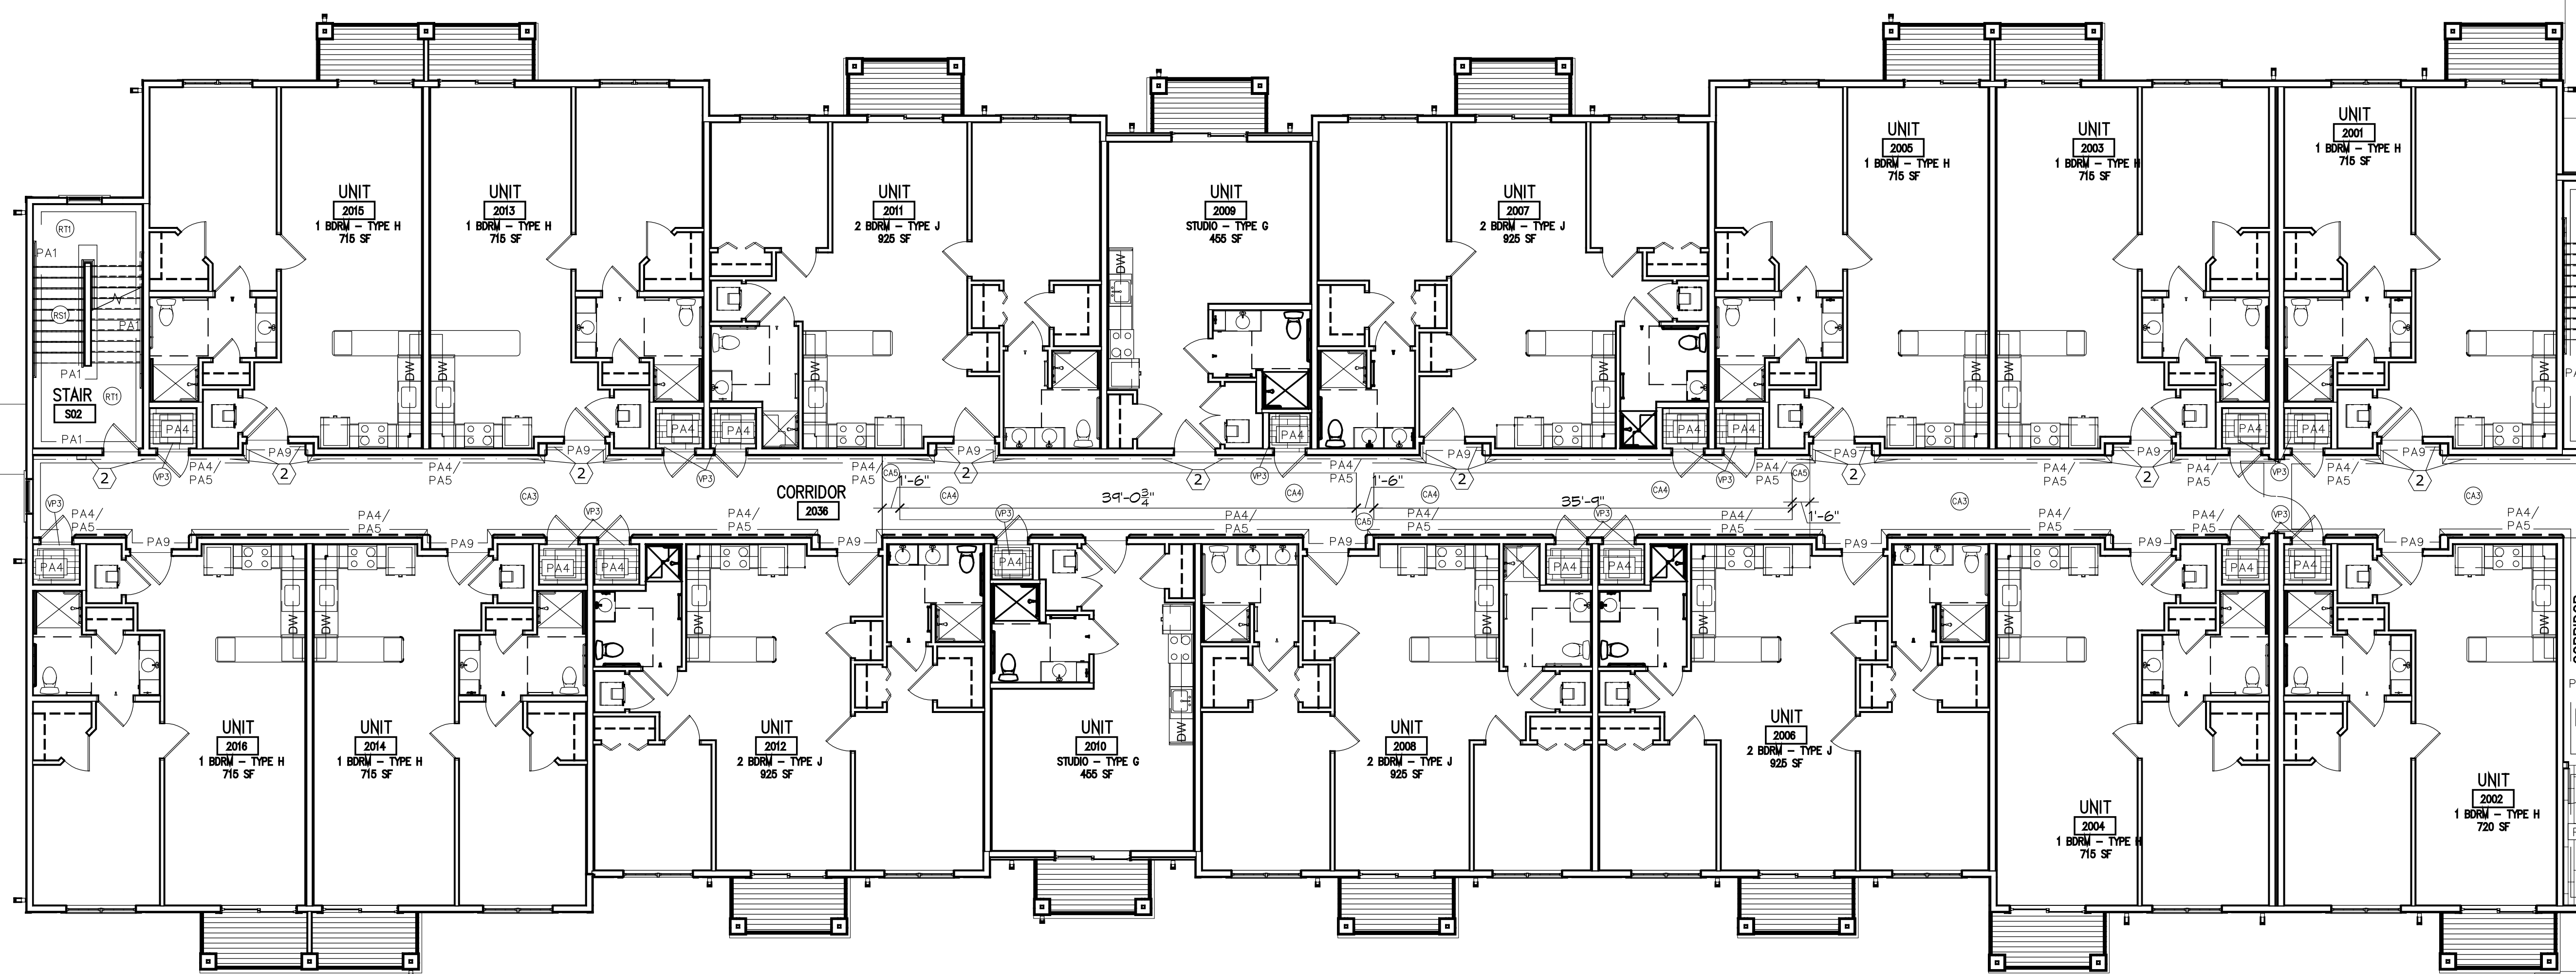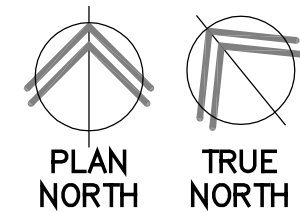

2C PARTIAL 2ND FLOOR FINISH PLAN - I.L. (WEST SIDE)
ID1.4 scale: 1/8" = 1'-0"

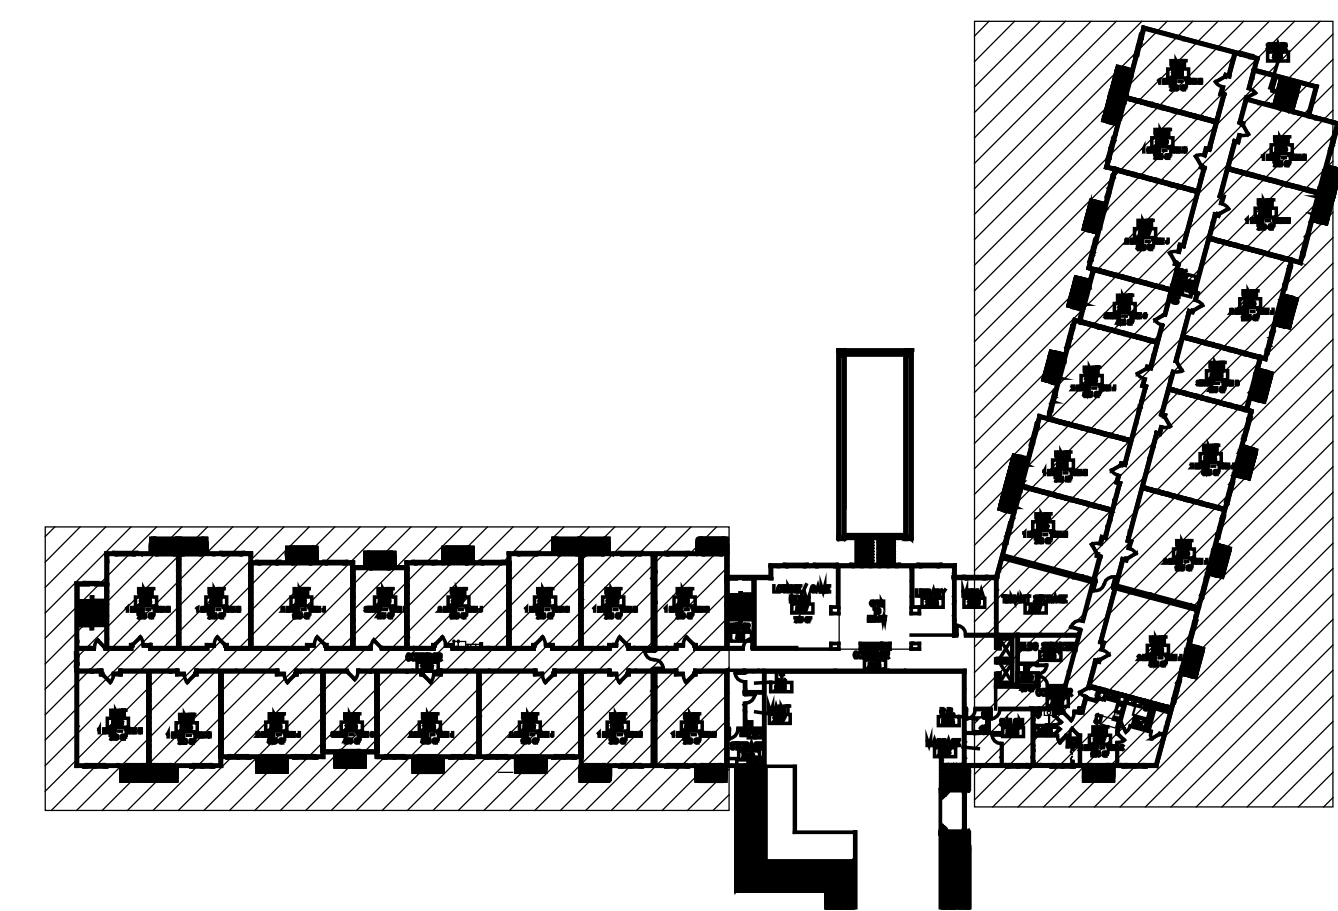

KEY PLAN
scale: 1/64" = 1'-0"




KEYNOTES:

- ① INSTALL CORNER GUARD #CG2
- ② INSTALL CHAIR RAIL #CR1 WHERE TOP EDGE ALIGNS WITH TOP EDGE OF LEAN RAIL
- ③ INSTALL CORNER GUARD #CG1 WHERE BOTTOM EDGE IS ABOVE COVE BASE

FLOORING LEGEND

- #PT1 - DALTILE COMMERCIAL FLOORING #FL09 NOCIOLLA 12" X 24"
- #PT4 - DALTILE COMMERCIAL FLOORING #RM21 AGED BEIGE 12" X 24"
- #FM1 - PATCRAFT COMMERCIAL FLOORING #00200 TOBACCO 24" X 24"
- #LVT1 - MANNINGTON COMMERCIAL FLOORING #SS557401 JURA STONE
- #LVT2 - INTERFACE COMMERCIAL FLOORING #A00804 STRAW 19.69" X 19.69"
- #VP1 - MANNINGTON COMMERCIAL FLOORING #SP5W2452 6" X 36"
- #VP2 - INTERFACE COMMERCIAL FLOORING #A00202 MADAGASCAR 9.845" X 39.38"
- #VP3 - PATCRAFT COMMERCIAL FLOORING #07007 TRELLIS-V3 5.96" X 48"

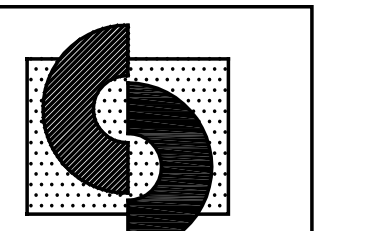

**CREATIVE
DESIGN
CONSULTANTS**

318 W. Walnut, Suite B
Springfield, MO 65806
417-886-4258 Phone
417-823-0754 Fax

PARTIAL SECOND
FLOOR PLAN - IL


ISSUE DATE:

6/14/19


REVISIONS:

PROJECT NO.:1811


**IL
ID1.4**

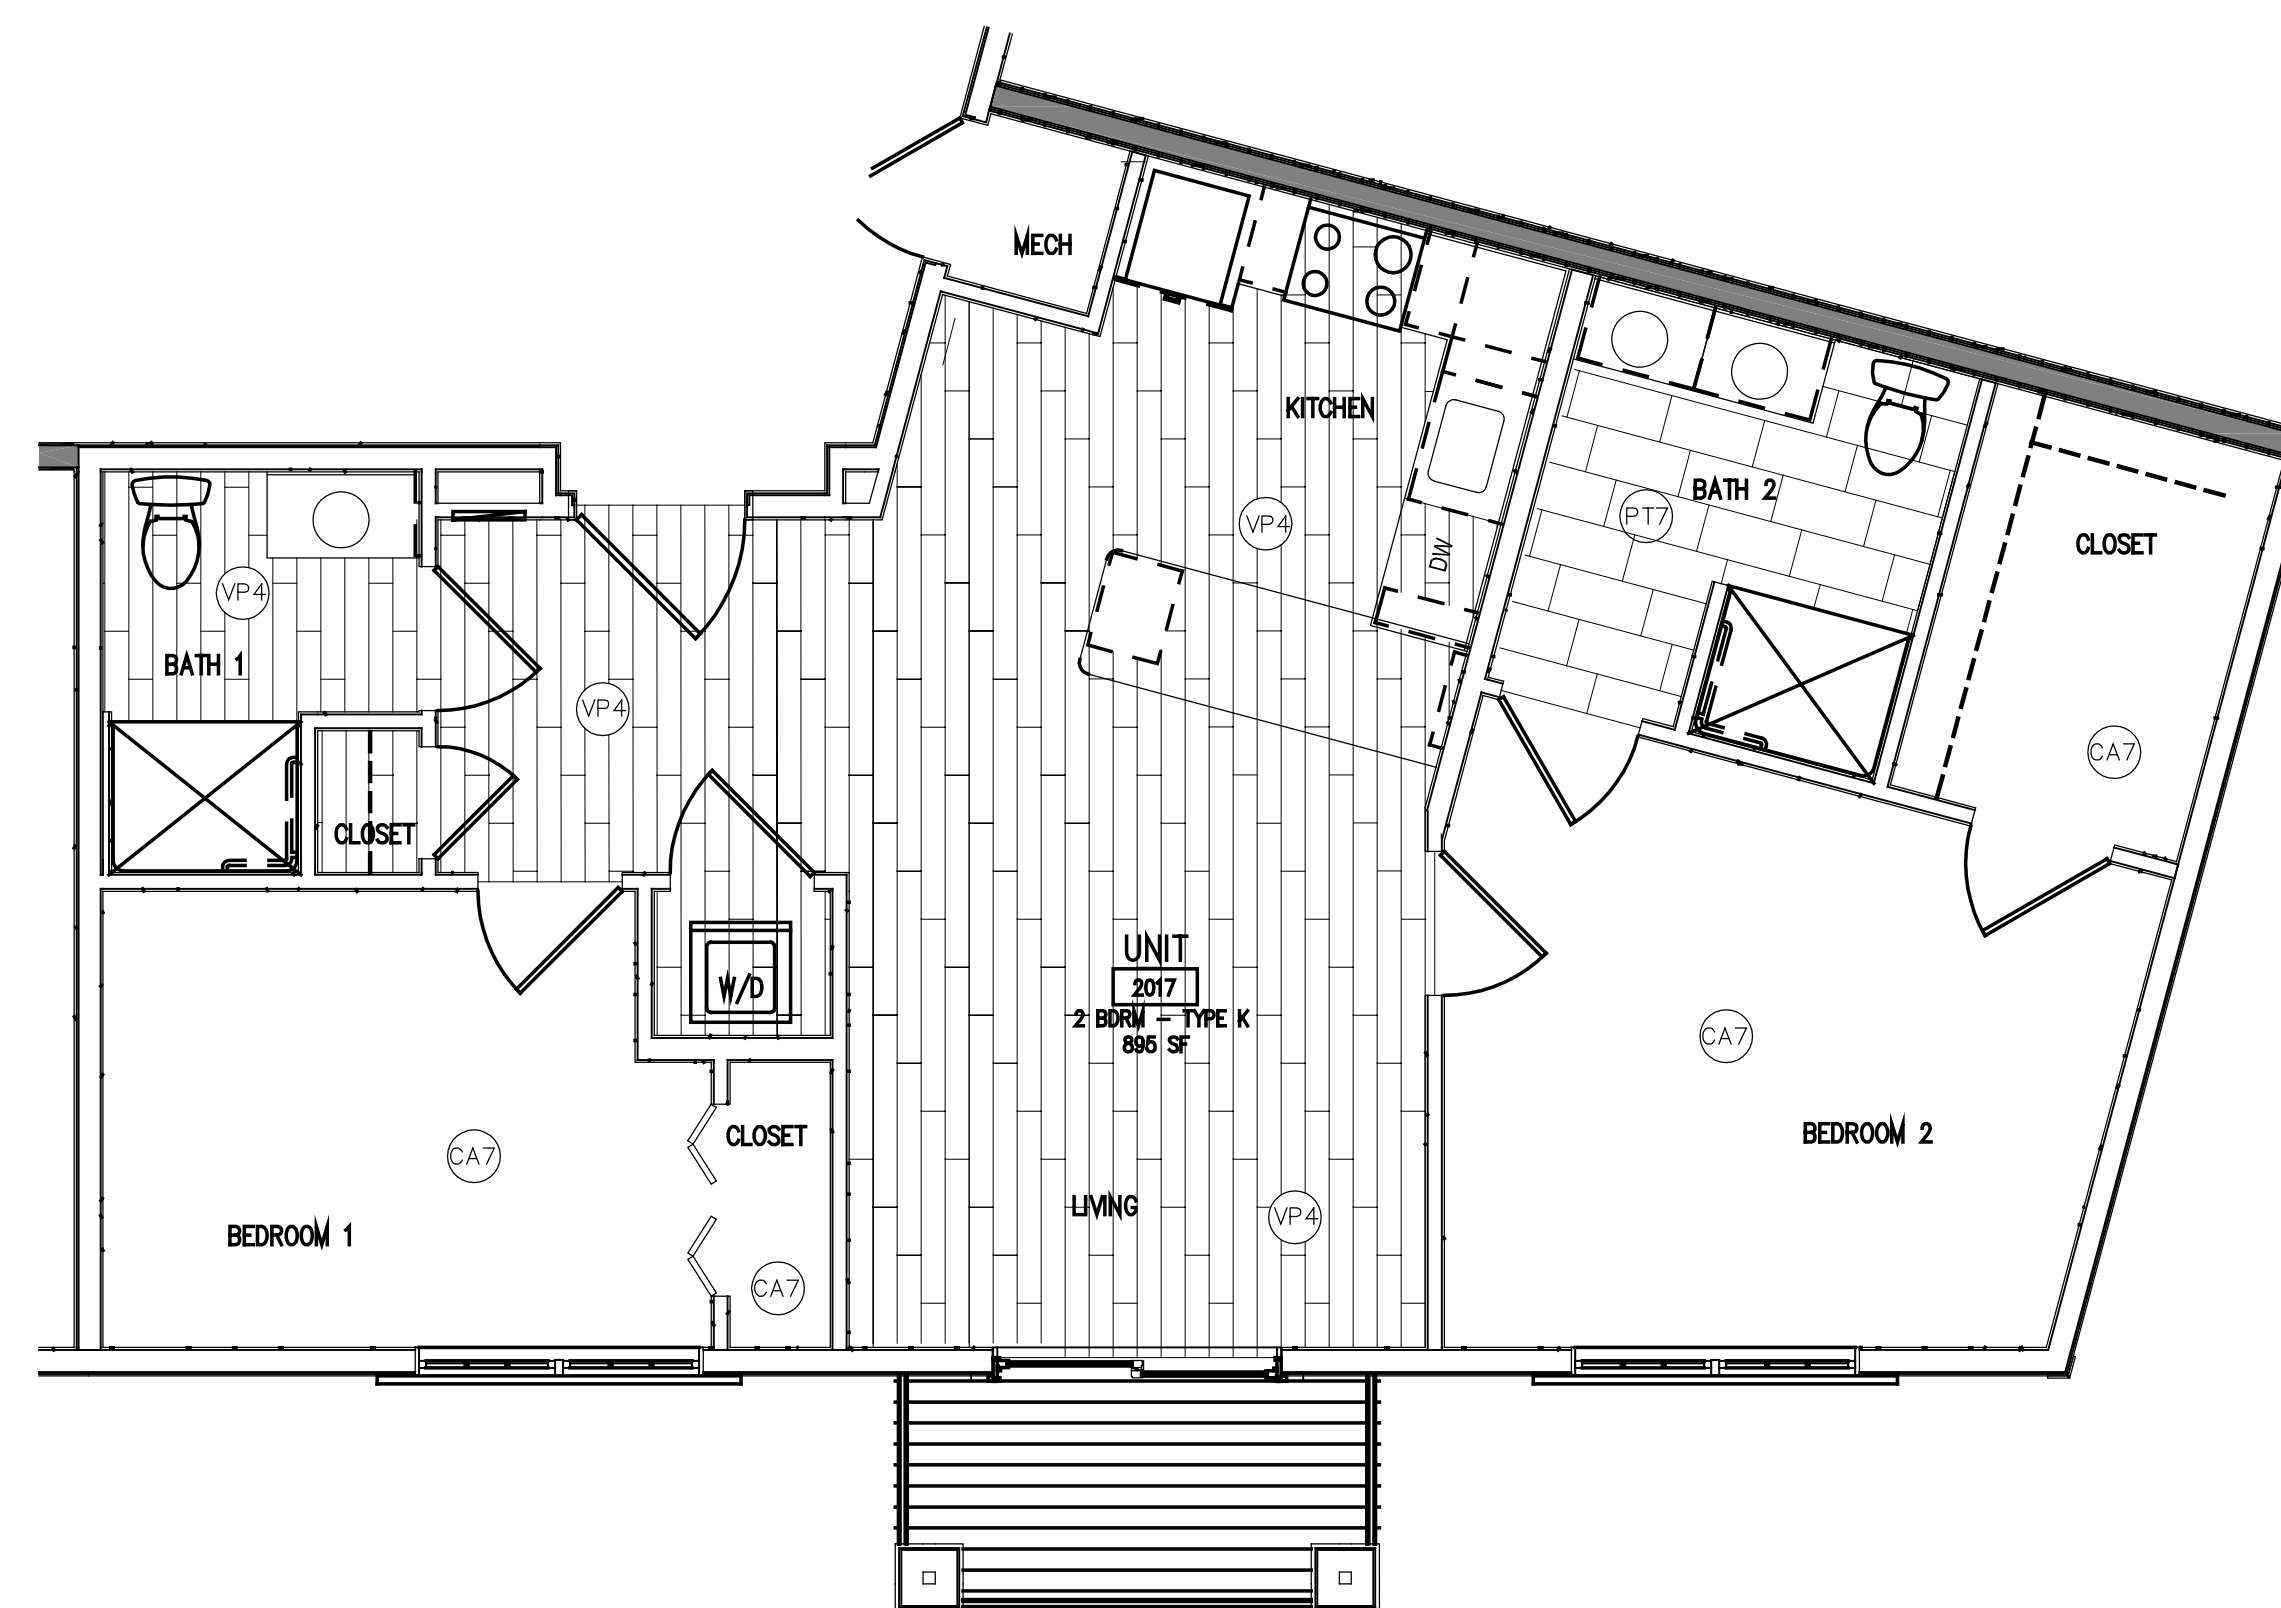

A12 IL UNIT TYPE K - 2 BDRM
SCALE: 1/4" = 1'-0"

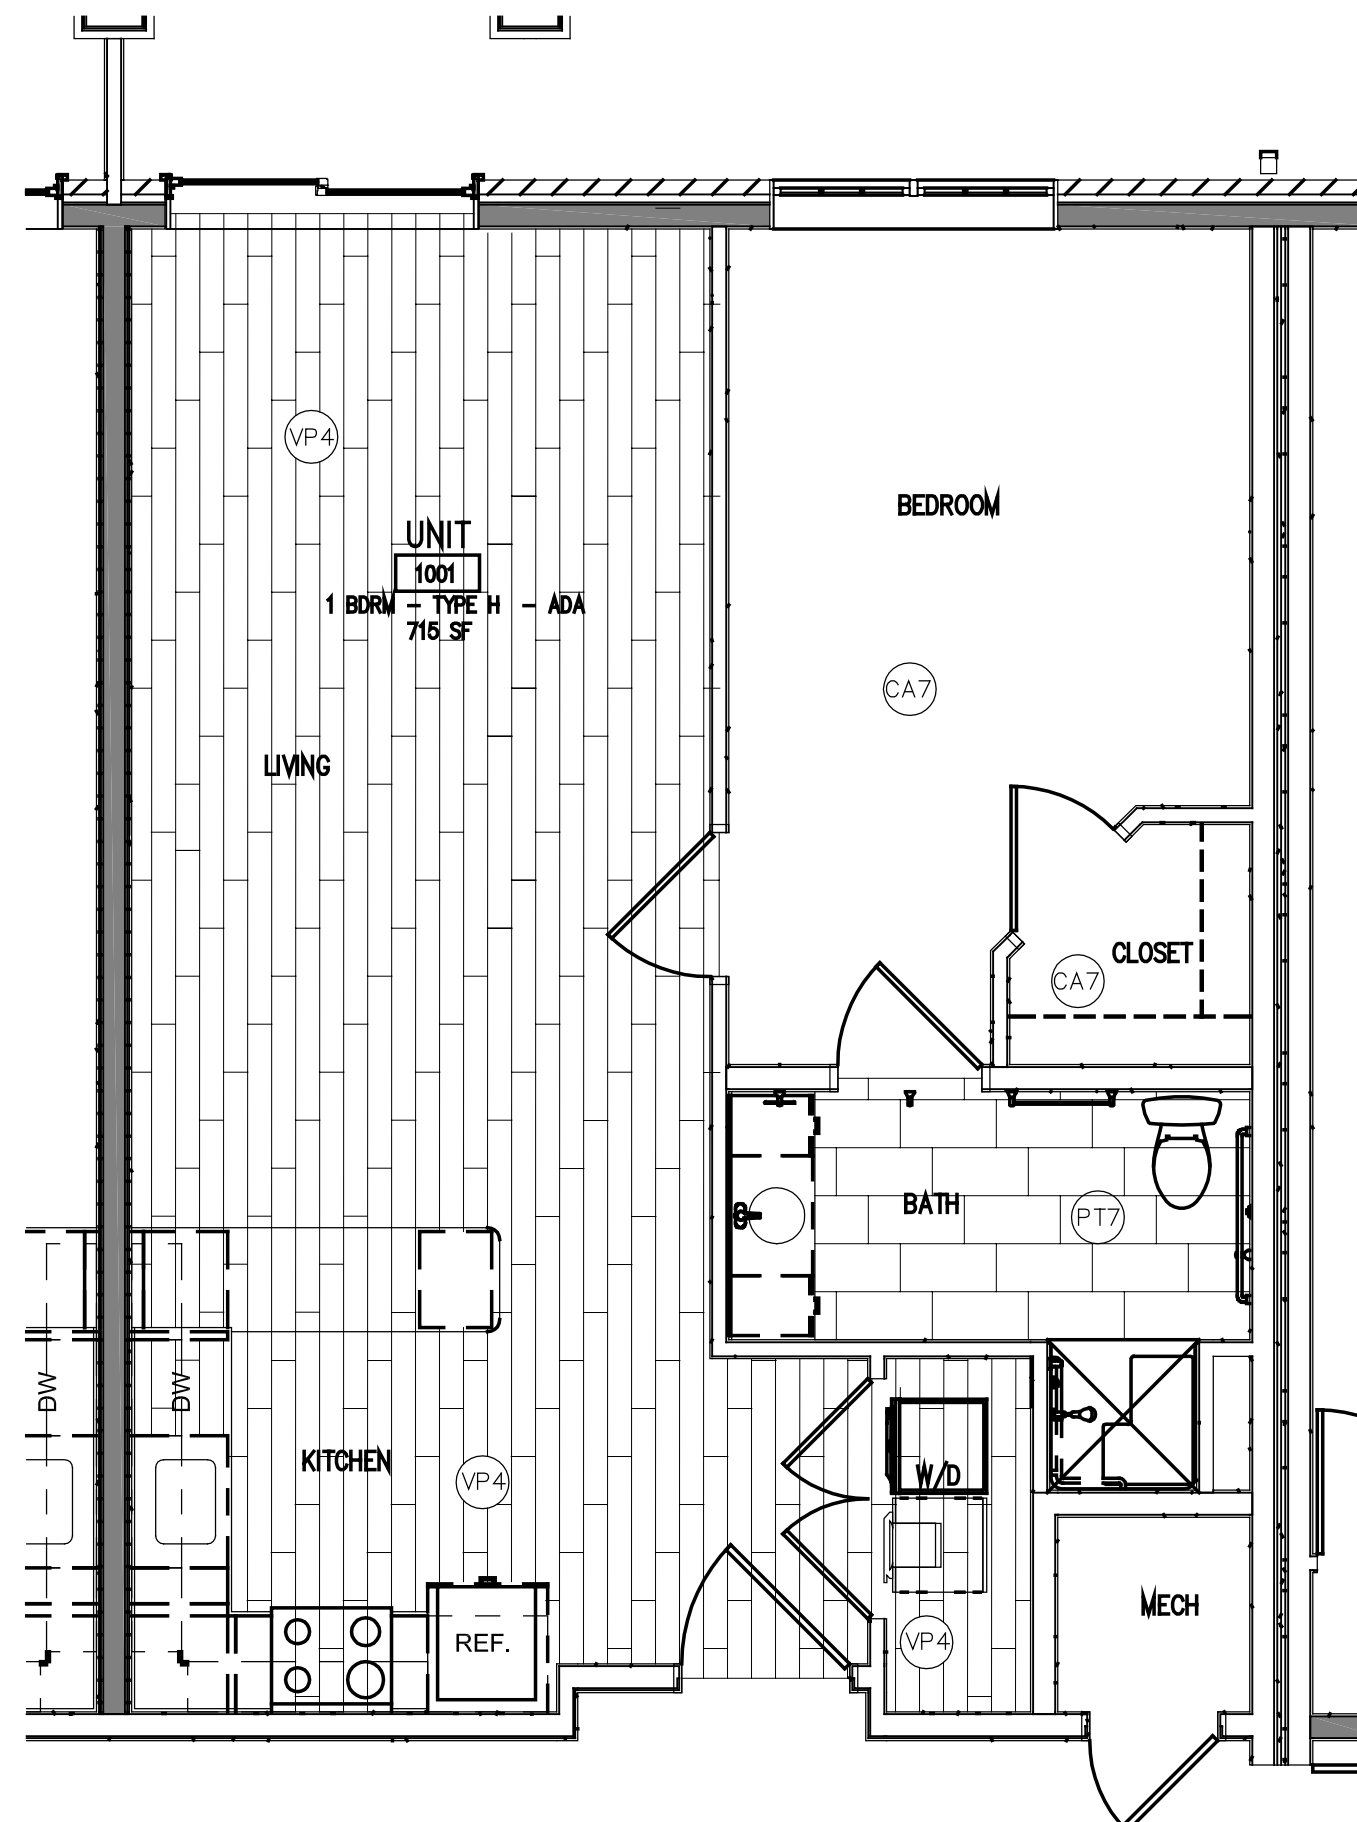


F7 IL UNIT TYPE H (ADA) - 1 BDRM
SCALE: 1/4" = 1'-0"

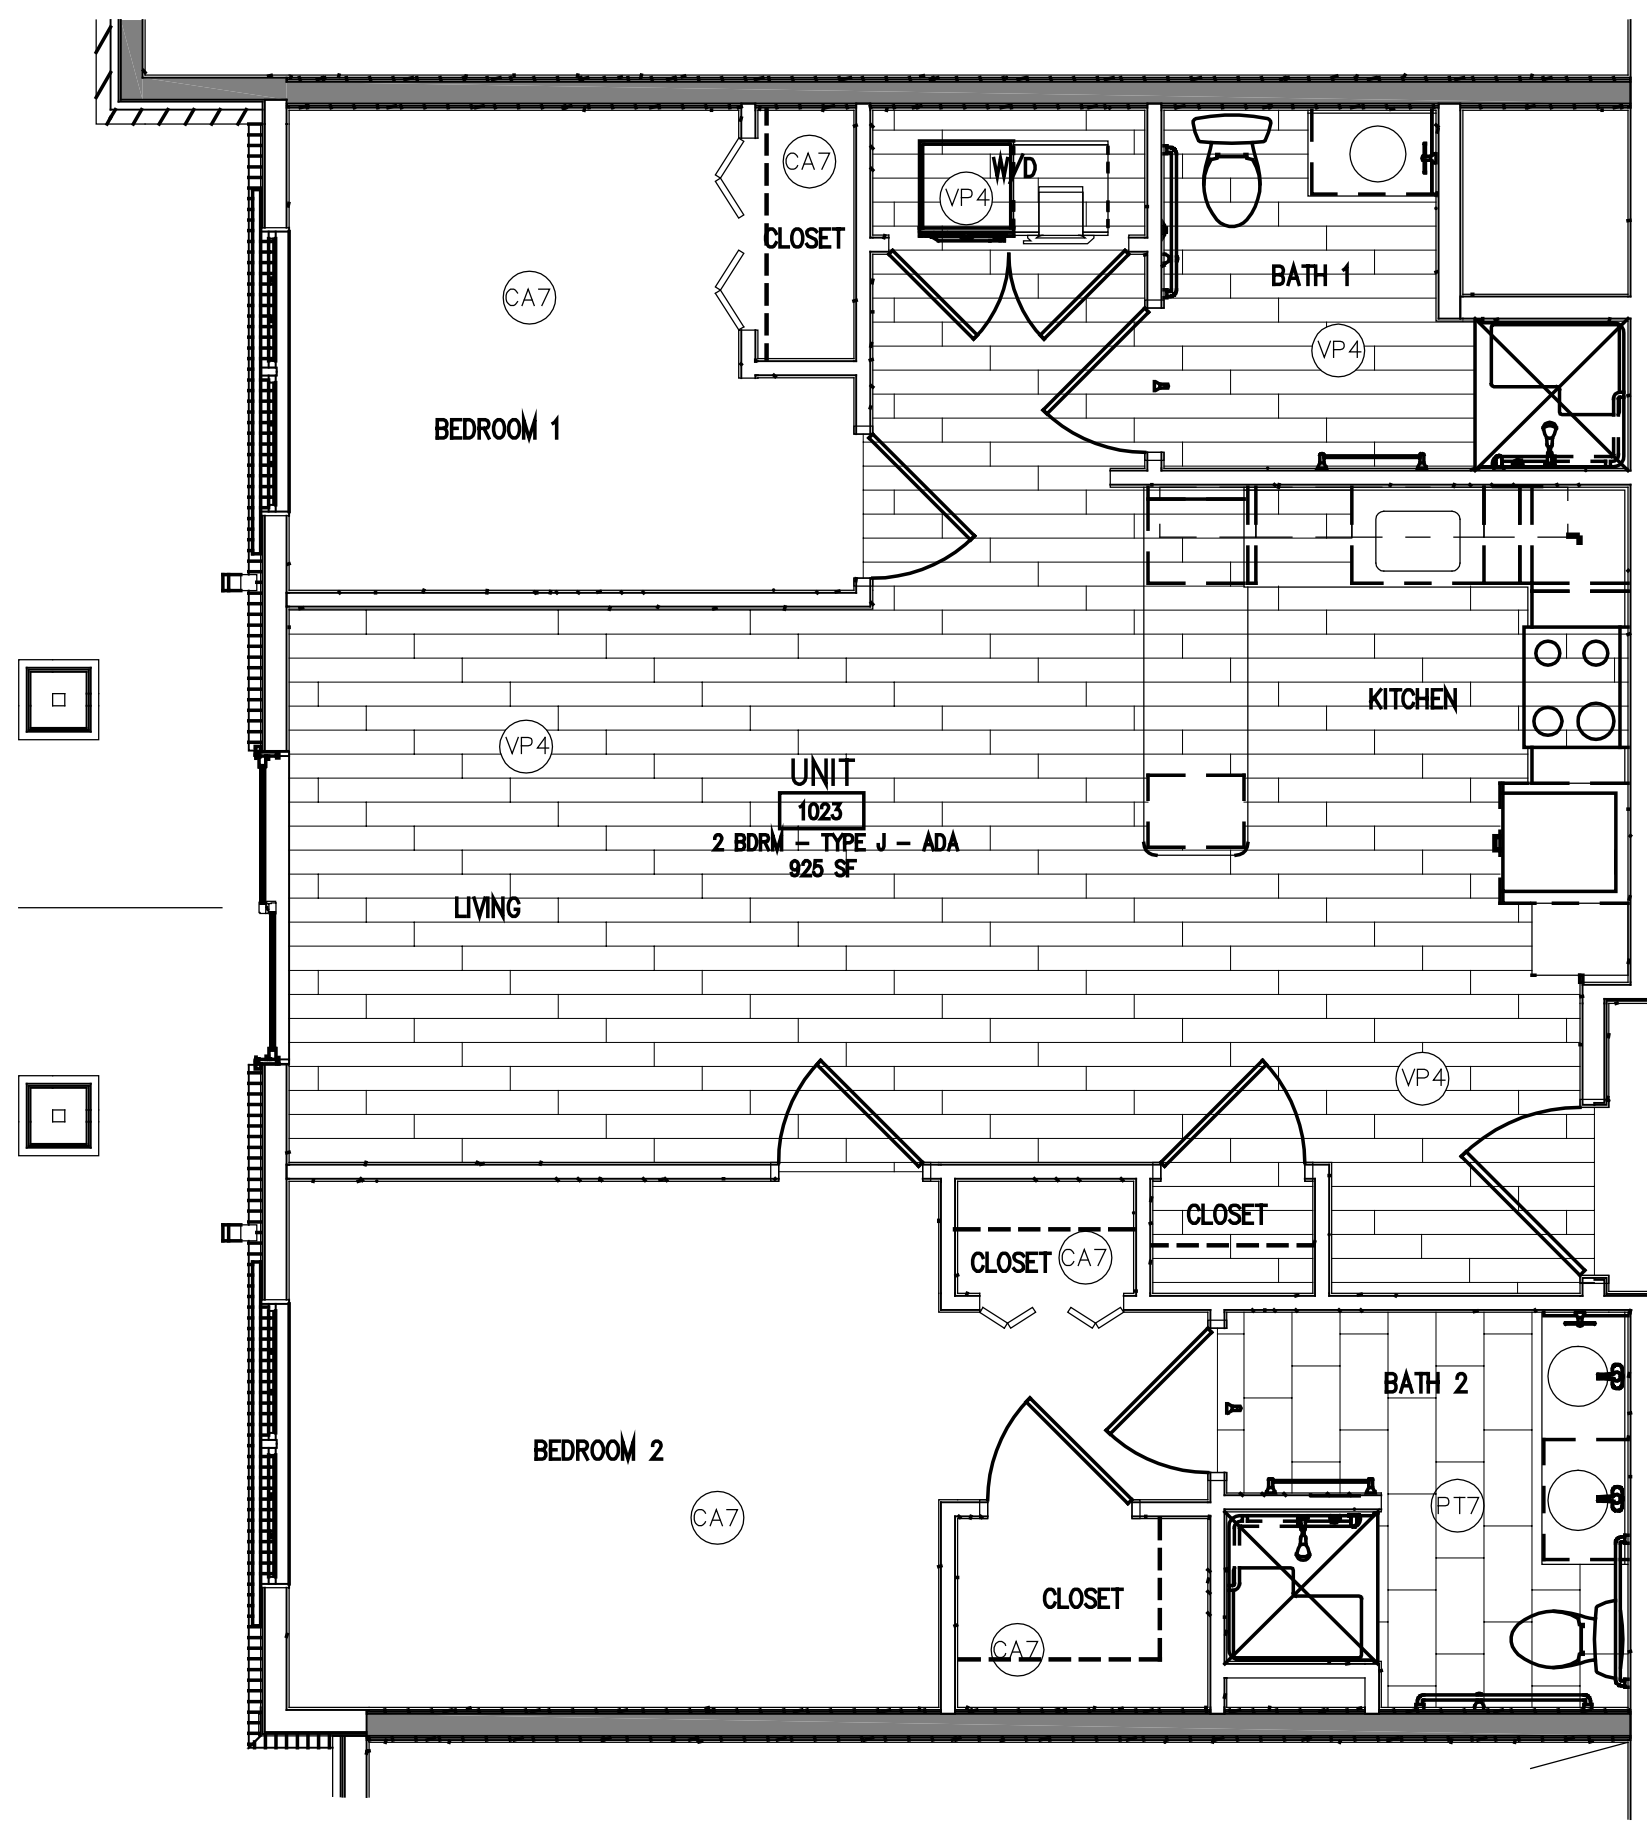


A7 IL UNIT TYPE J (ADA) - 2 BDRM
SCALE: 1/4" = 1'-0"

- KEYNOTES:**
- ① INSTALL CORNER GUARD #CG2
 - ② INSTALL CHAIR RAIL #CR1 WHERE TOP EDGE ALIGNS WITH TOP EDGE OF LEAN RAIL
 - ③ INSTALL CORNER GUARD #CG1 WHERE BOTTOM EDGE IS ABOVE COVE BASE


FLOORING LEGEND	
[Pattern]	#PT1 - DALTILE COMMERCIAL FLOORING #FL09 NOCIOLLA 12" X 24"
[Pattern]	#PT4 - DALTILE COMMERCIAL FLOORING #RM21 AGED BEIGE 12" X 24"
[Pattern]	#FM1 - PATCRAFT COMMERCIAL FLOORING #00200 TOBACCO 24" X 24"
[Pattern]	#LVT1 - MANNINGTON COMMERCIAL FLOORING #SS557401 JURA STONE
[Pattern]	#LVT2 - INTERFACE COMMERCIAL FLOORING #A00804 STRAW 19.69" X 19.69"
[Pattern]	#VP1 - MANNINGTON COMMERCIAL FLOORING #SP5W2492 6" X 36"
[Pattern]	#VP2 - INTERFACE COMMERCIAL FLOORING #A00202 MADAGASCAR 9.845" X 39.38"
[Pattern]	#VP3 - PATCRAFT COMMERCIAL FLOORING #07007 TRELIS-V3 5.96" X 48"

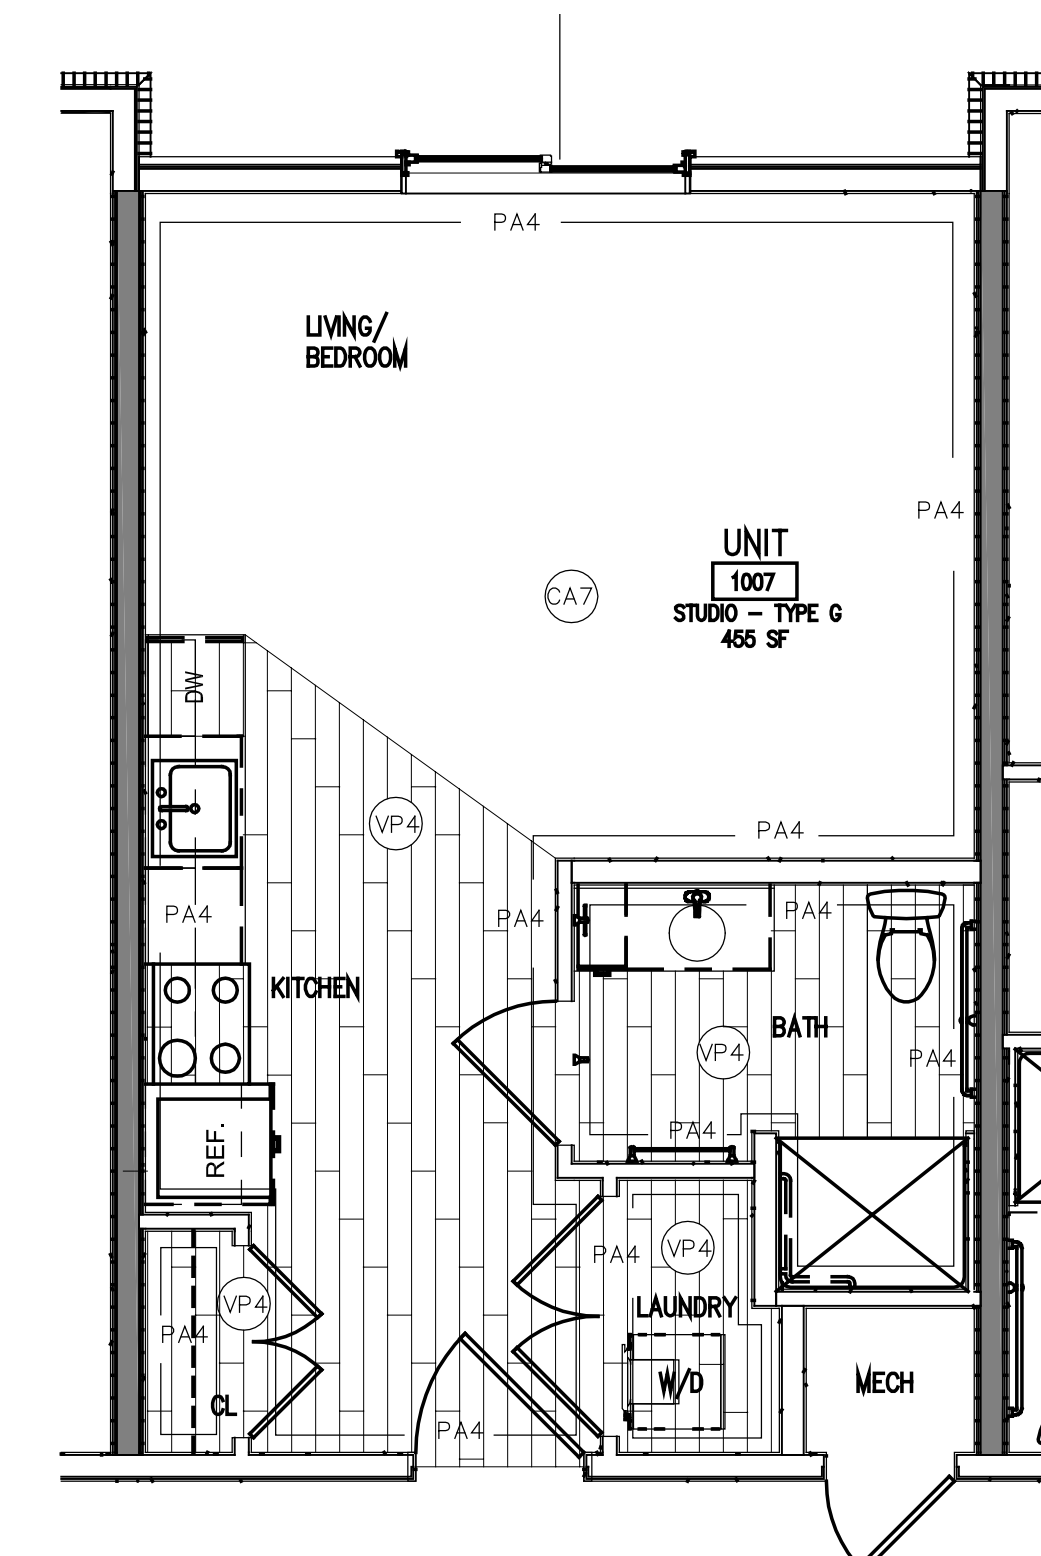

A3 IL UNIT TYPE G - STUDIO
SCALE: 1/4" = 1'-0"

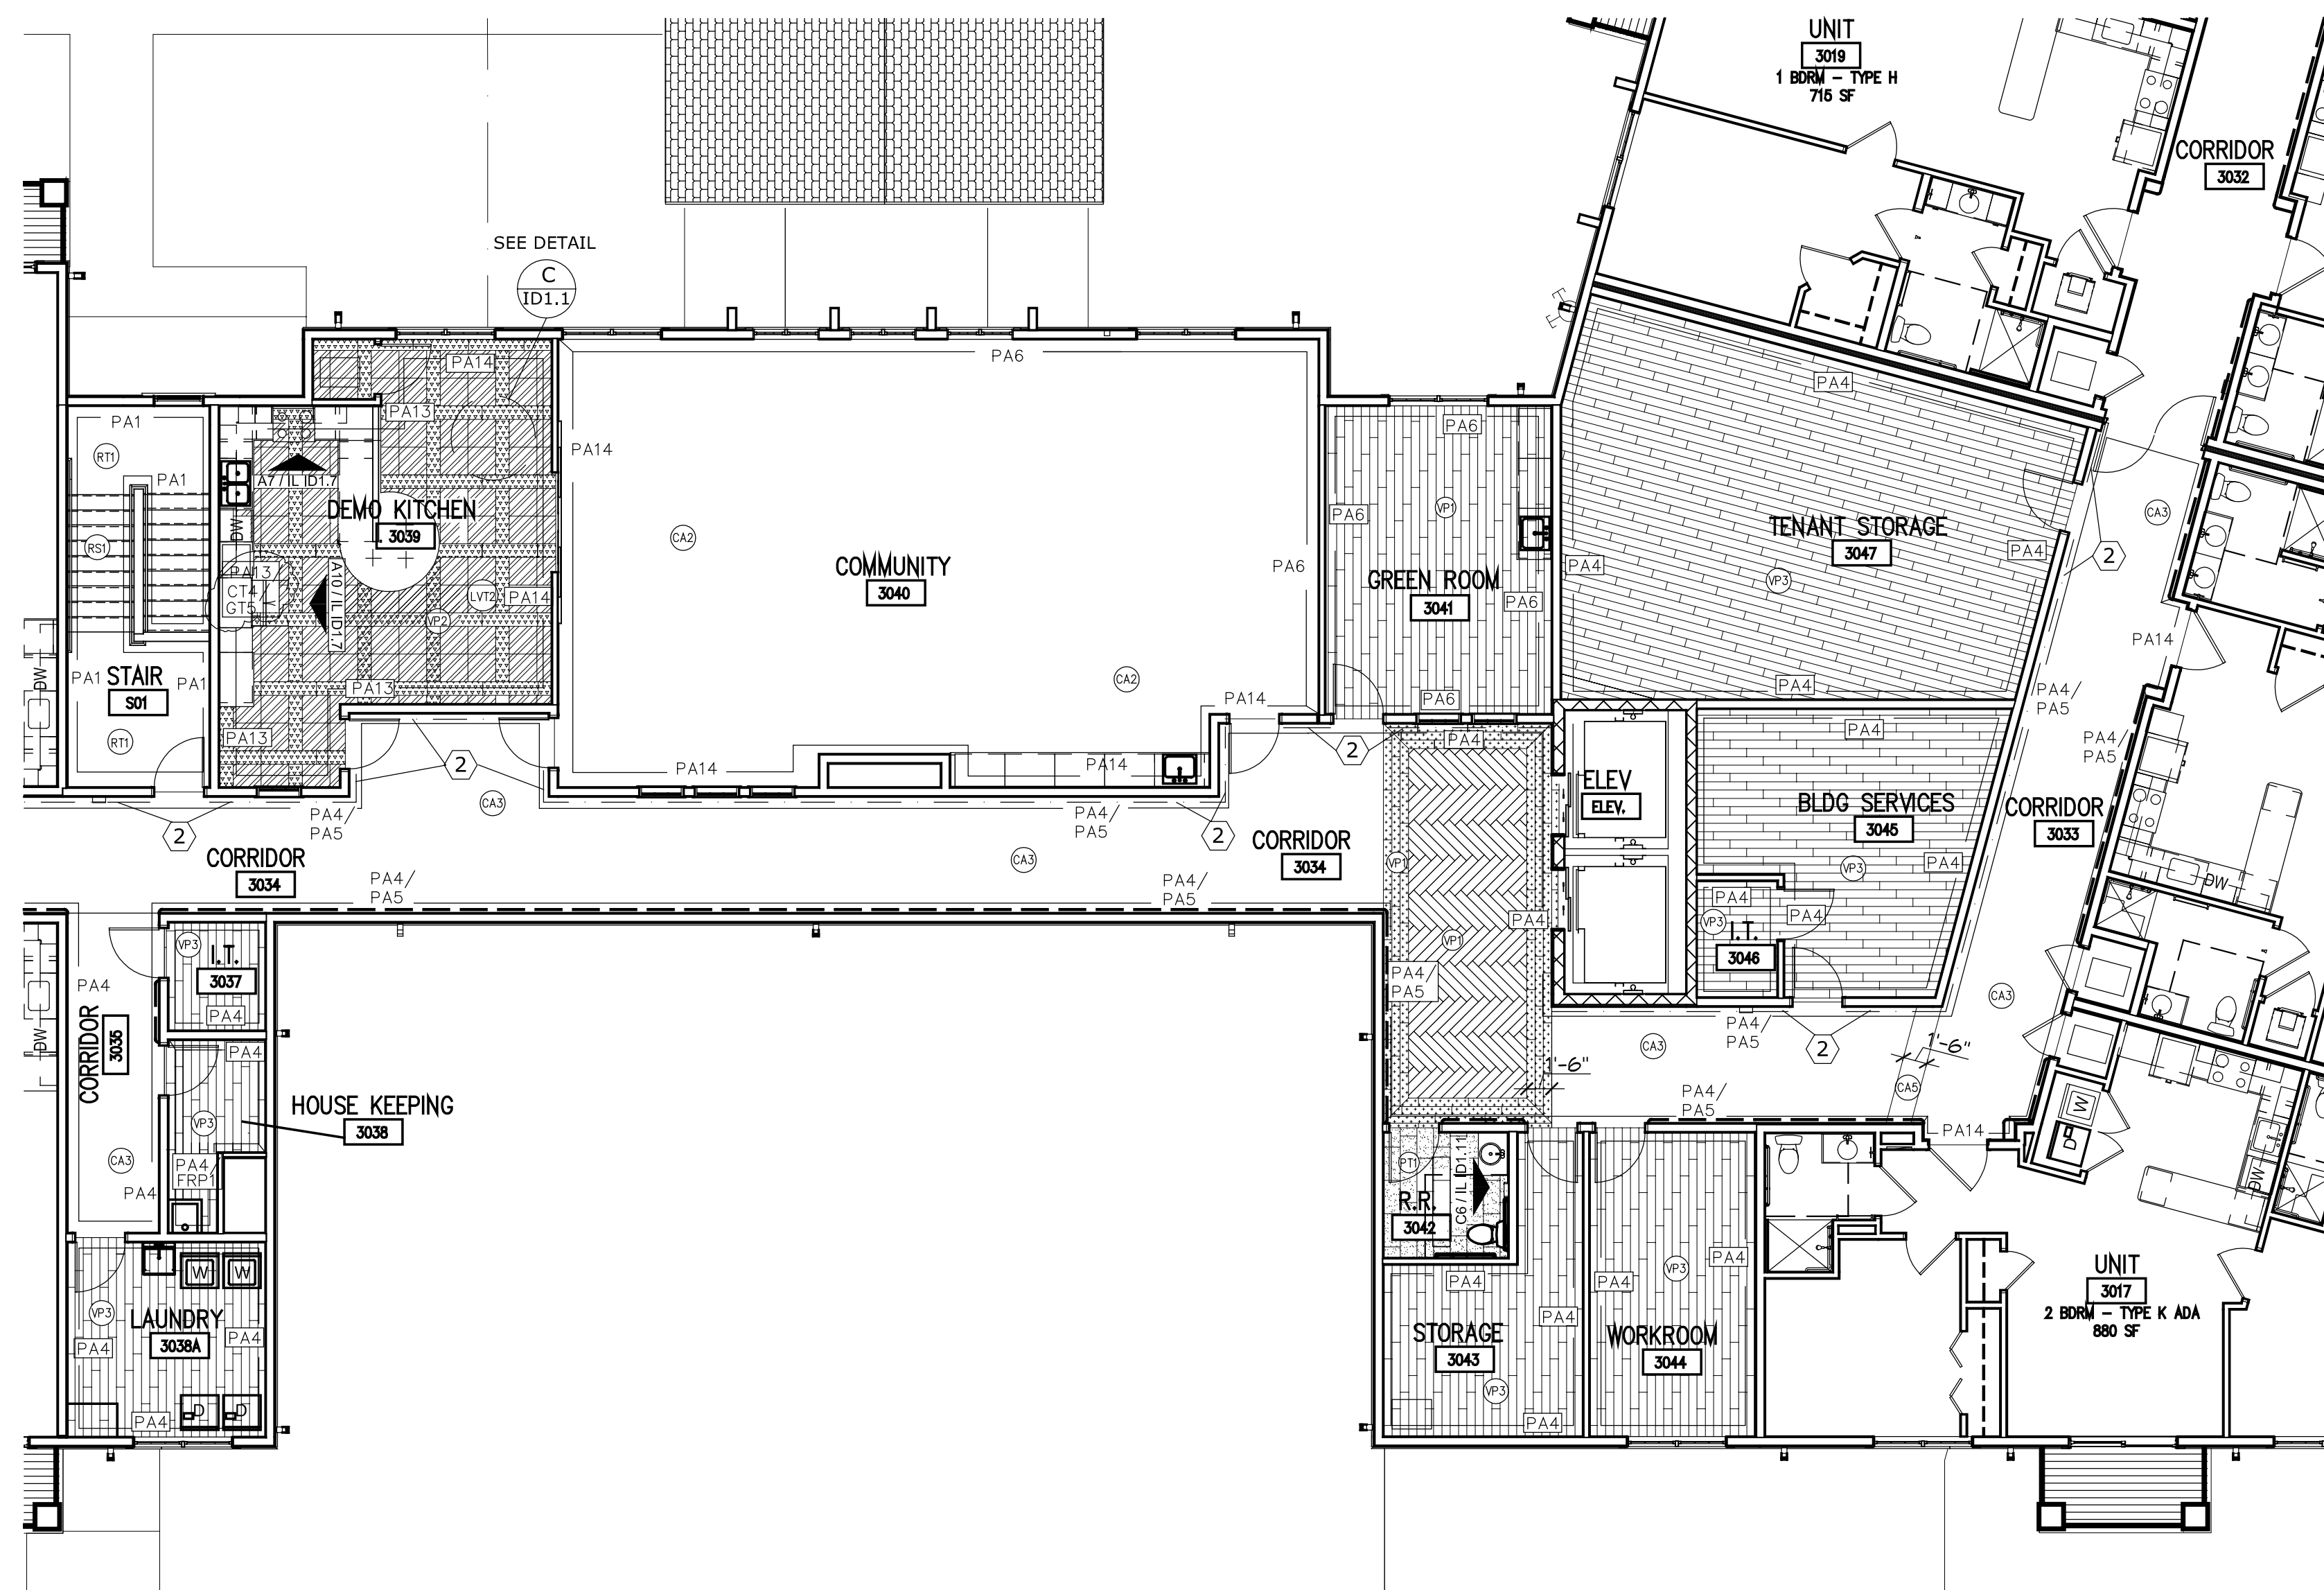


3A PARTIAL 3RD FLOOR FINISH PLAN - I.L.(CENTER)
ID1.5 scale: 1/8" = 1'-0"


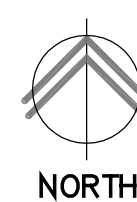


KEY PLAN
scale: 1/64" = 1'-0"




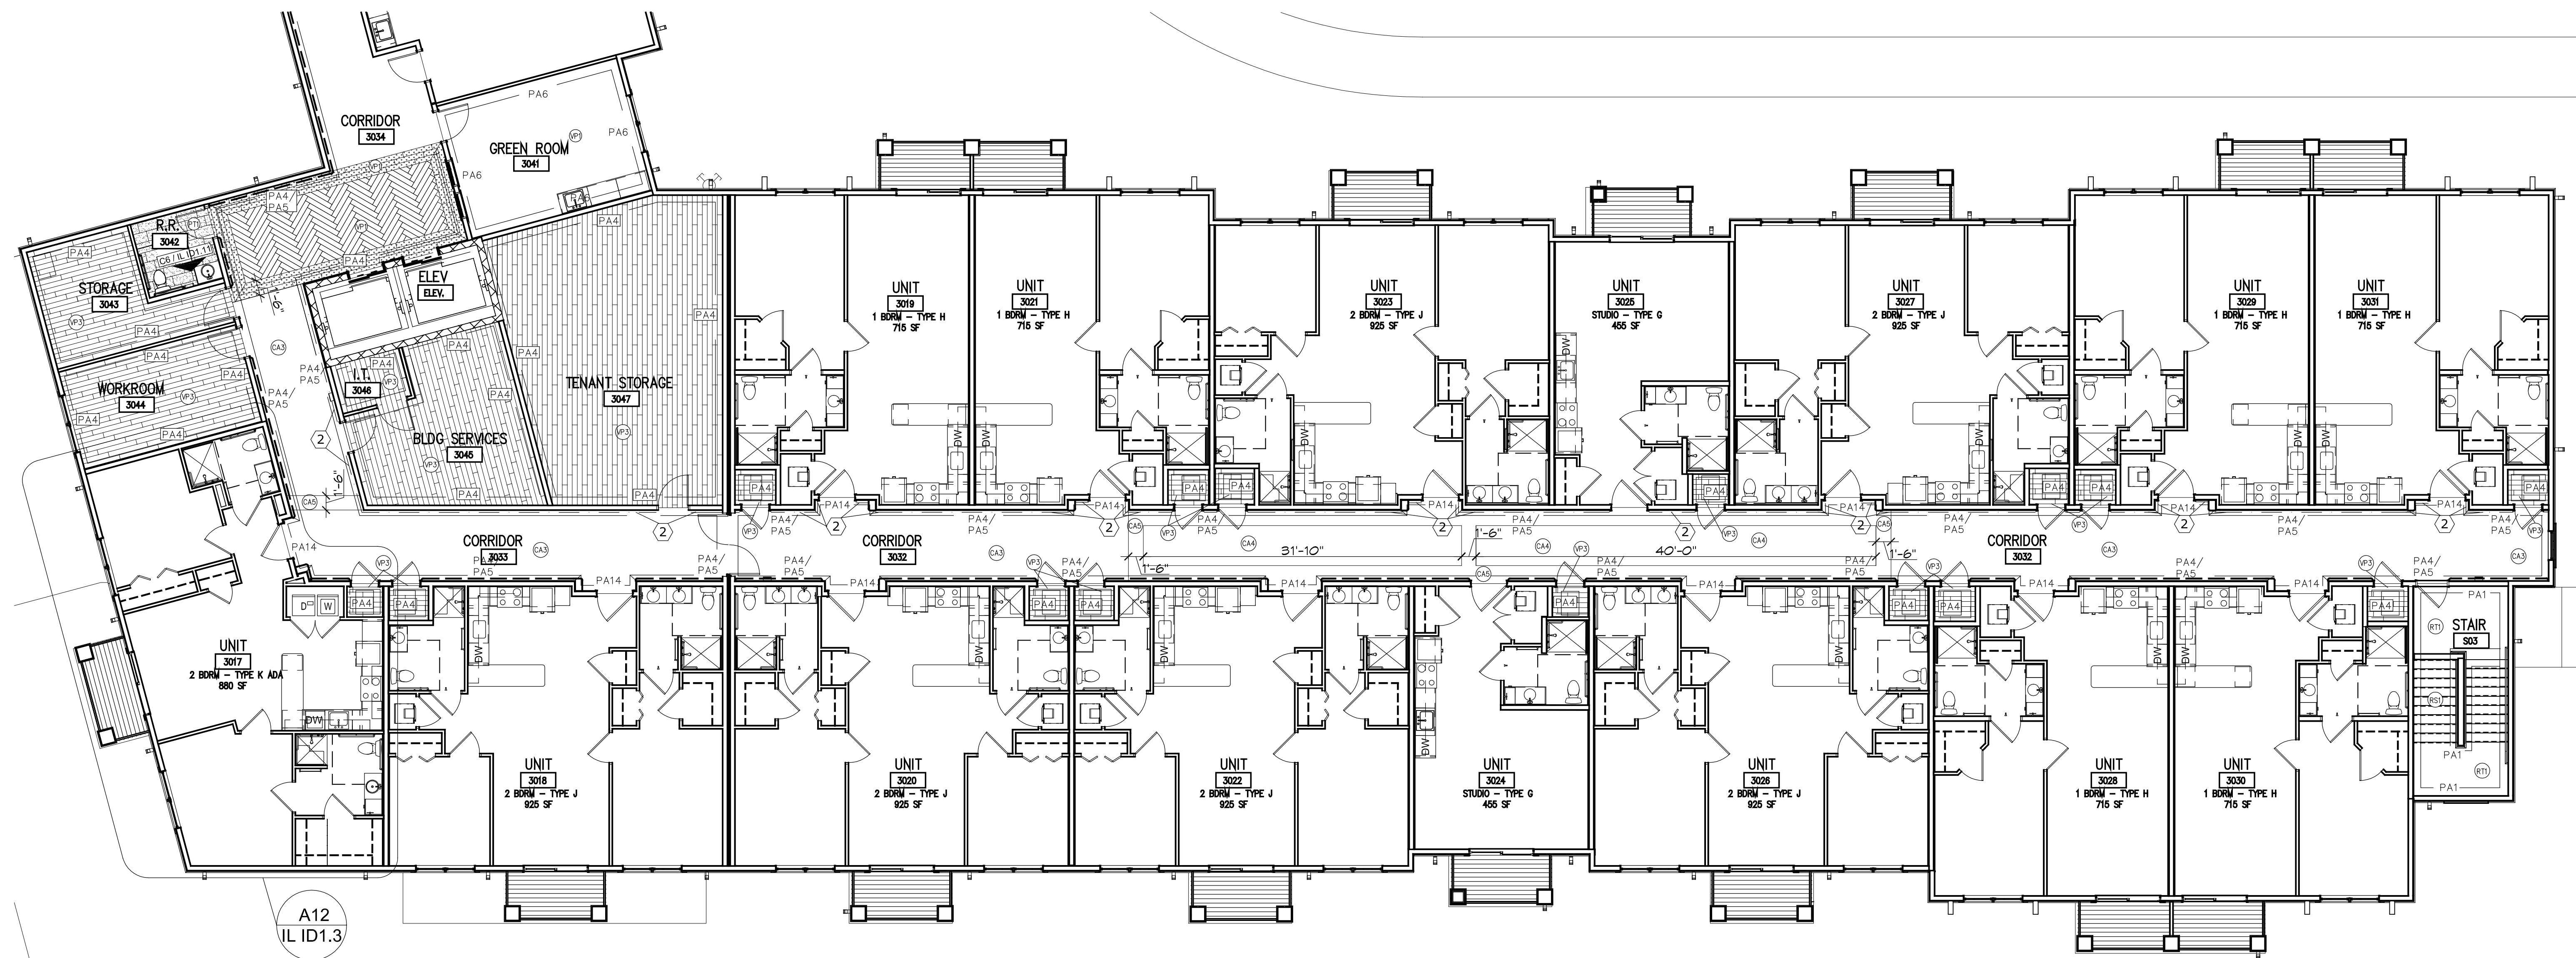

3B PARTIAL 3RD FLOOR FINISH PLAN - I.L. (EAST SIDE)
ID1.6 scale: 1/8" = 1'-0"

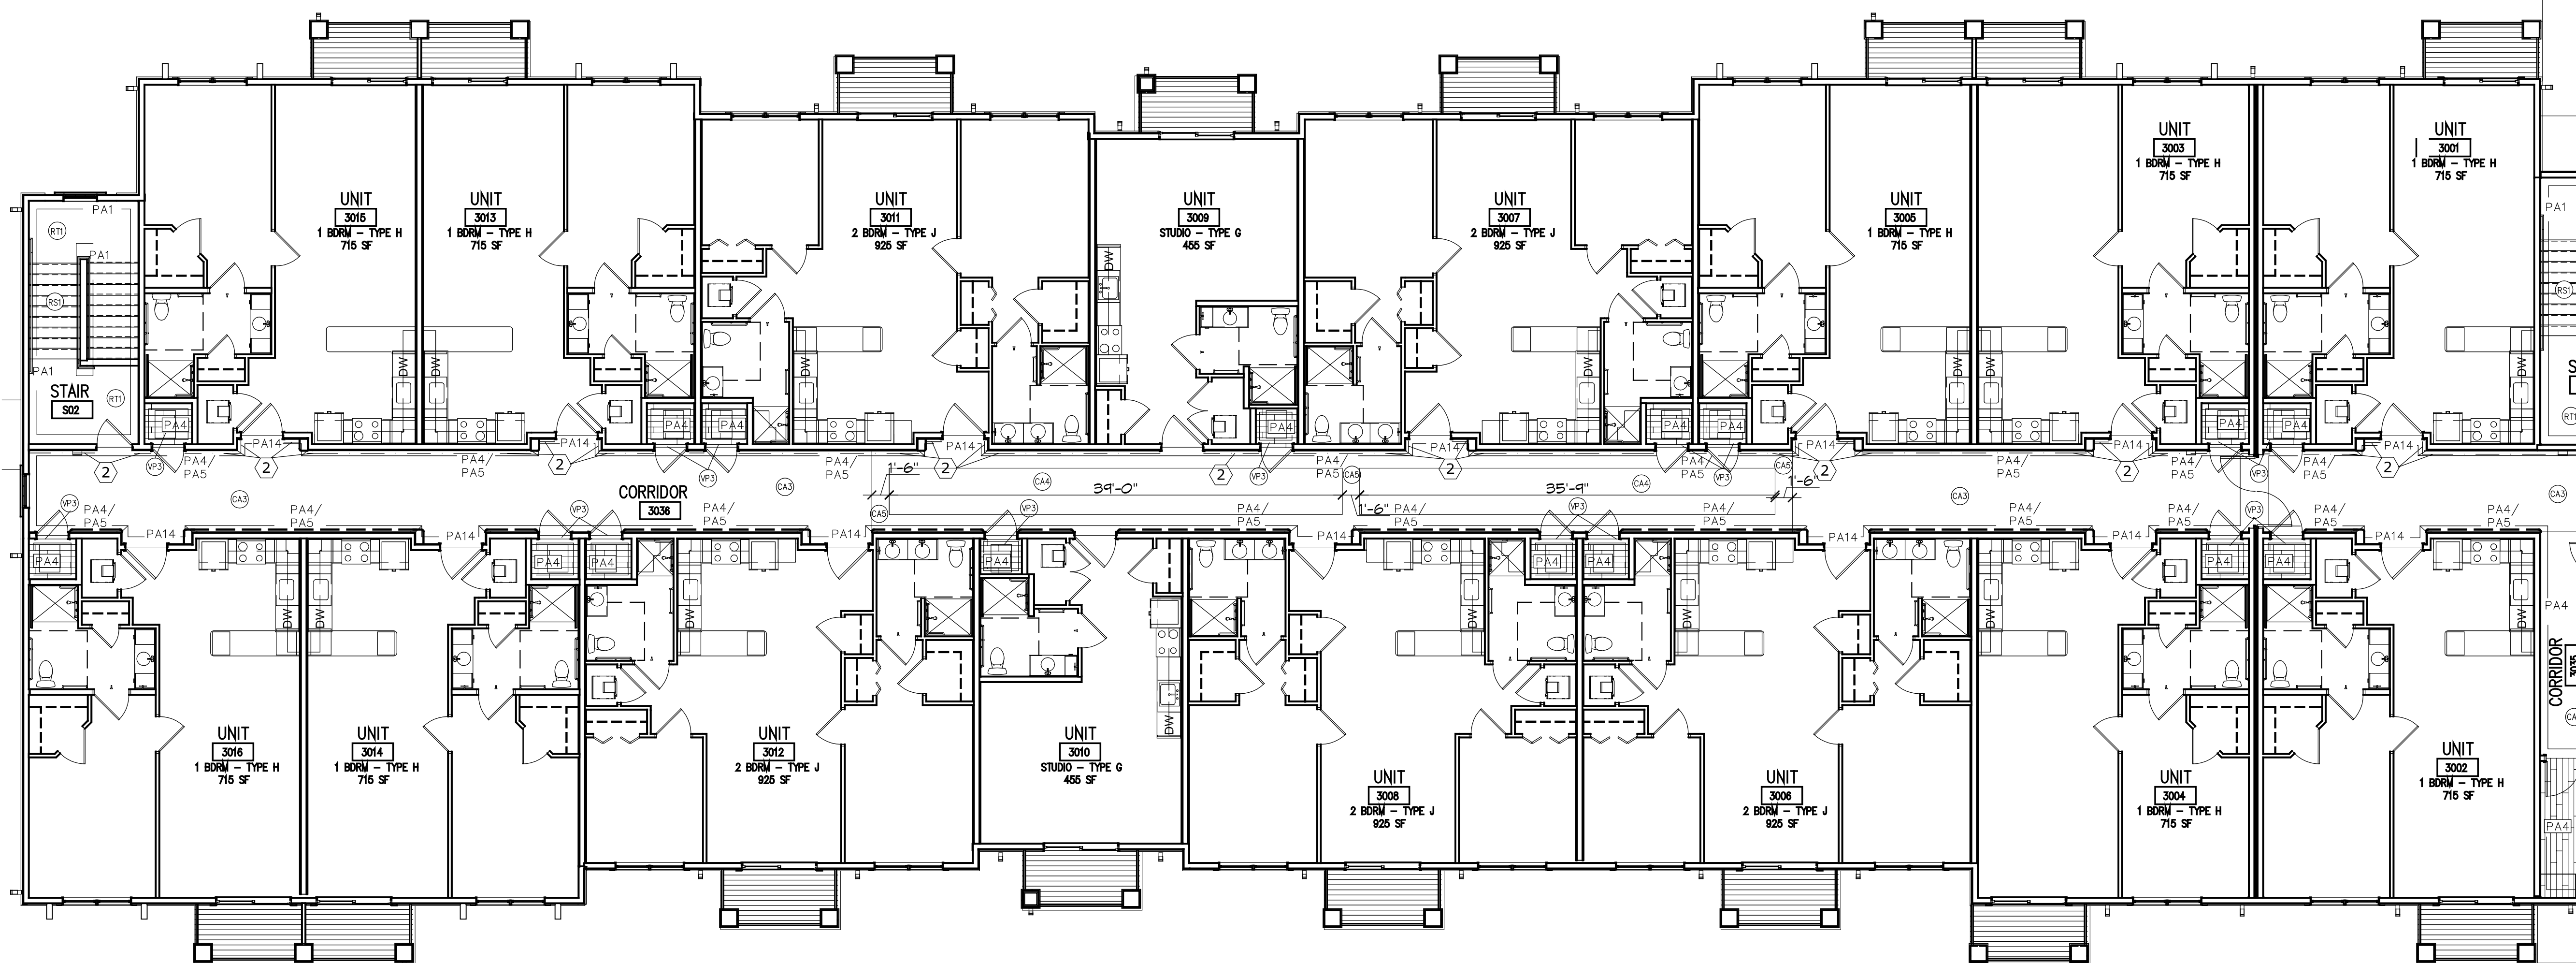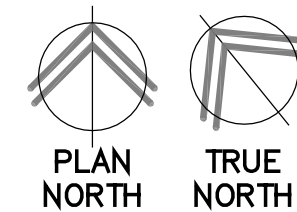

3C PARTIAL 3RD FLOOR FINISH PLAN - I.L. (WEST SIDE)
ID1.6 scale: 1/8" = 1'-0"

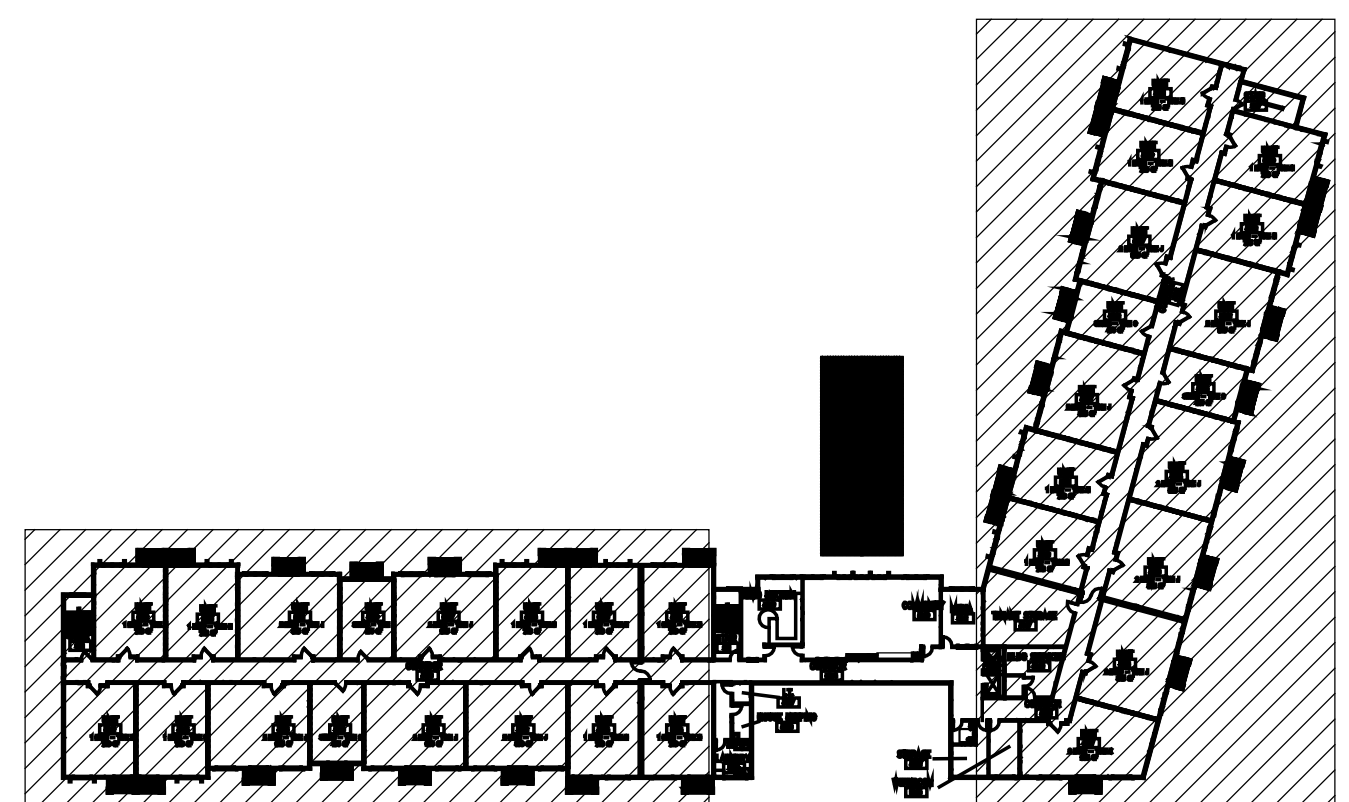

KEY PLAN
scale: 1/64" = 1'-0"




KEYNOTES:


- ① INSTALL CORNER GUARD #CG2
- ② INSTALL CHAIR RAIL #CR1 WHERE TOP EDGE ALIGNS WITH TOP EDGE OF LEAN RAIL
- ③ INSTALL CORNER GUARD #CG1 WHERE BOTTOM EDGE IS ABOVE COVE BASE

FLOORING LEGEND


- #PT1 - DALTILE COMMERCIAL FLOORING #FL09 NOCIDLIA 12" X 24"
- #PT4 - DALTILE COMMERCIAL FLOORING #RM21 AGED BEIGE 12" X 24"
- #FM1 - PATOCRAFT COMMERCIAL FLOORING #00200 TOBACCO 24" X 24"
- #LVT1 - MANNINGTON COMMERCIAL FLOORING #SSSS7401 JURA STONE
- #LVT2 - INTERFACE COMMERCIAL FLOORING #A00B04 STRAW 19.69" X 19.69"
- #VP1 - MANNINGTON COMMERCIAL FLOORING #SPSW2492 6" X 36"
- #VP2 - INTERFACE COMMERCIAL FLOORING #A00202 MADAGASCAR 9.845" X 39.38"
- #VP3 - PATOCRAFT COMMERCIAL FLOORING #07007 TRELIS-V3 5.96" X 48"

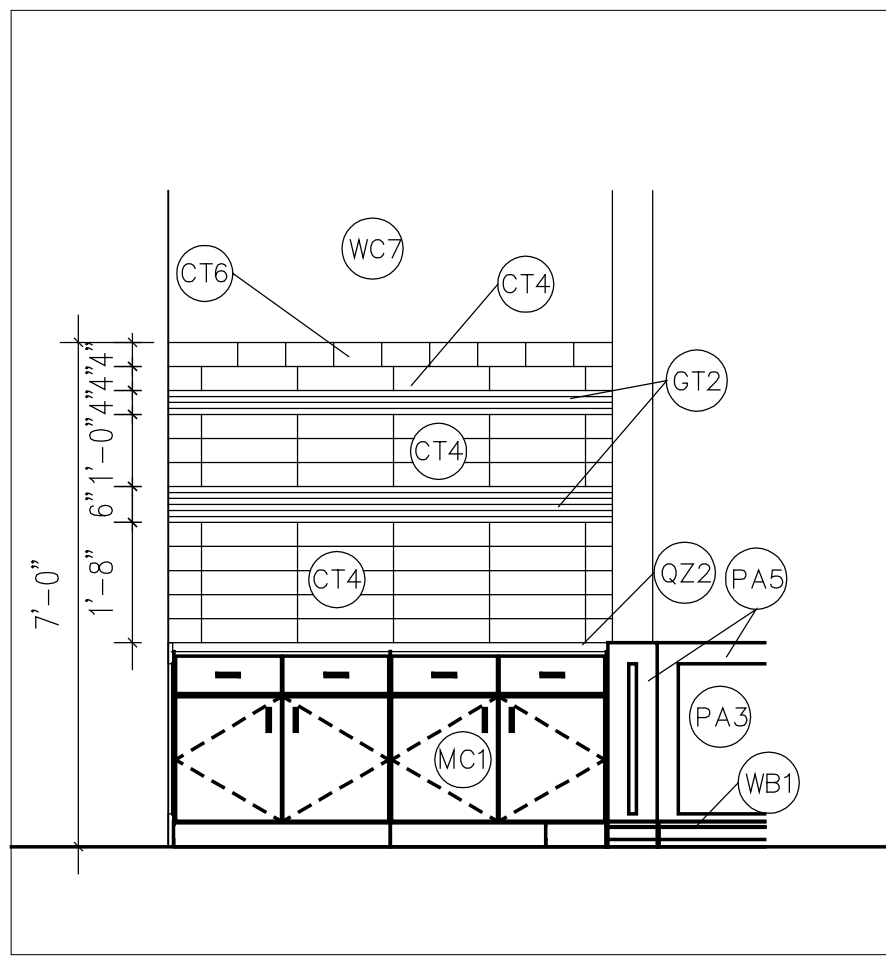


G1
ID1.7 **I.L. DINING**
scale: 3/8" = 1'-0"

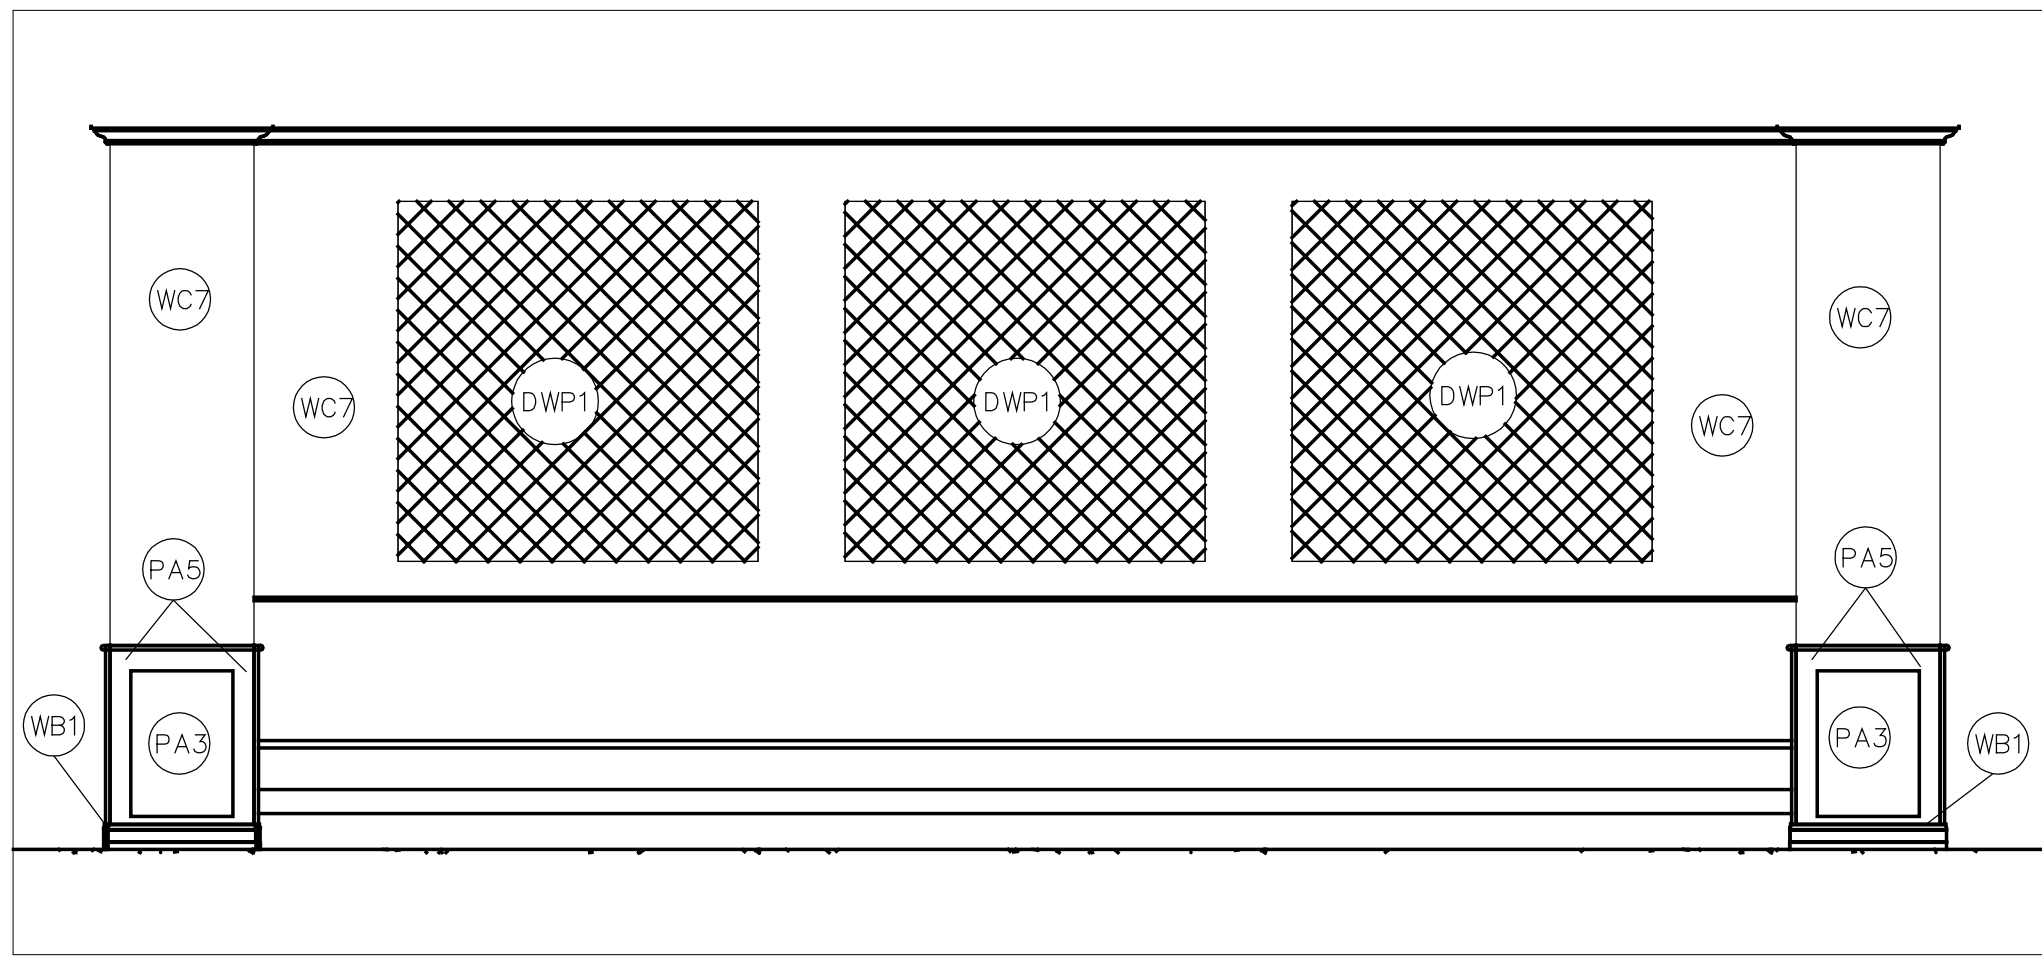


G12
ID1.7 **I.L. DINING**
scale: 3/8" = 1'-0"

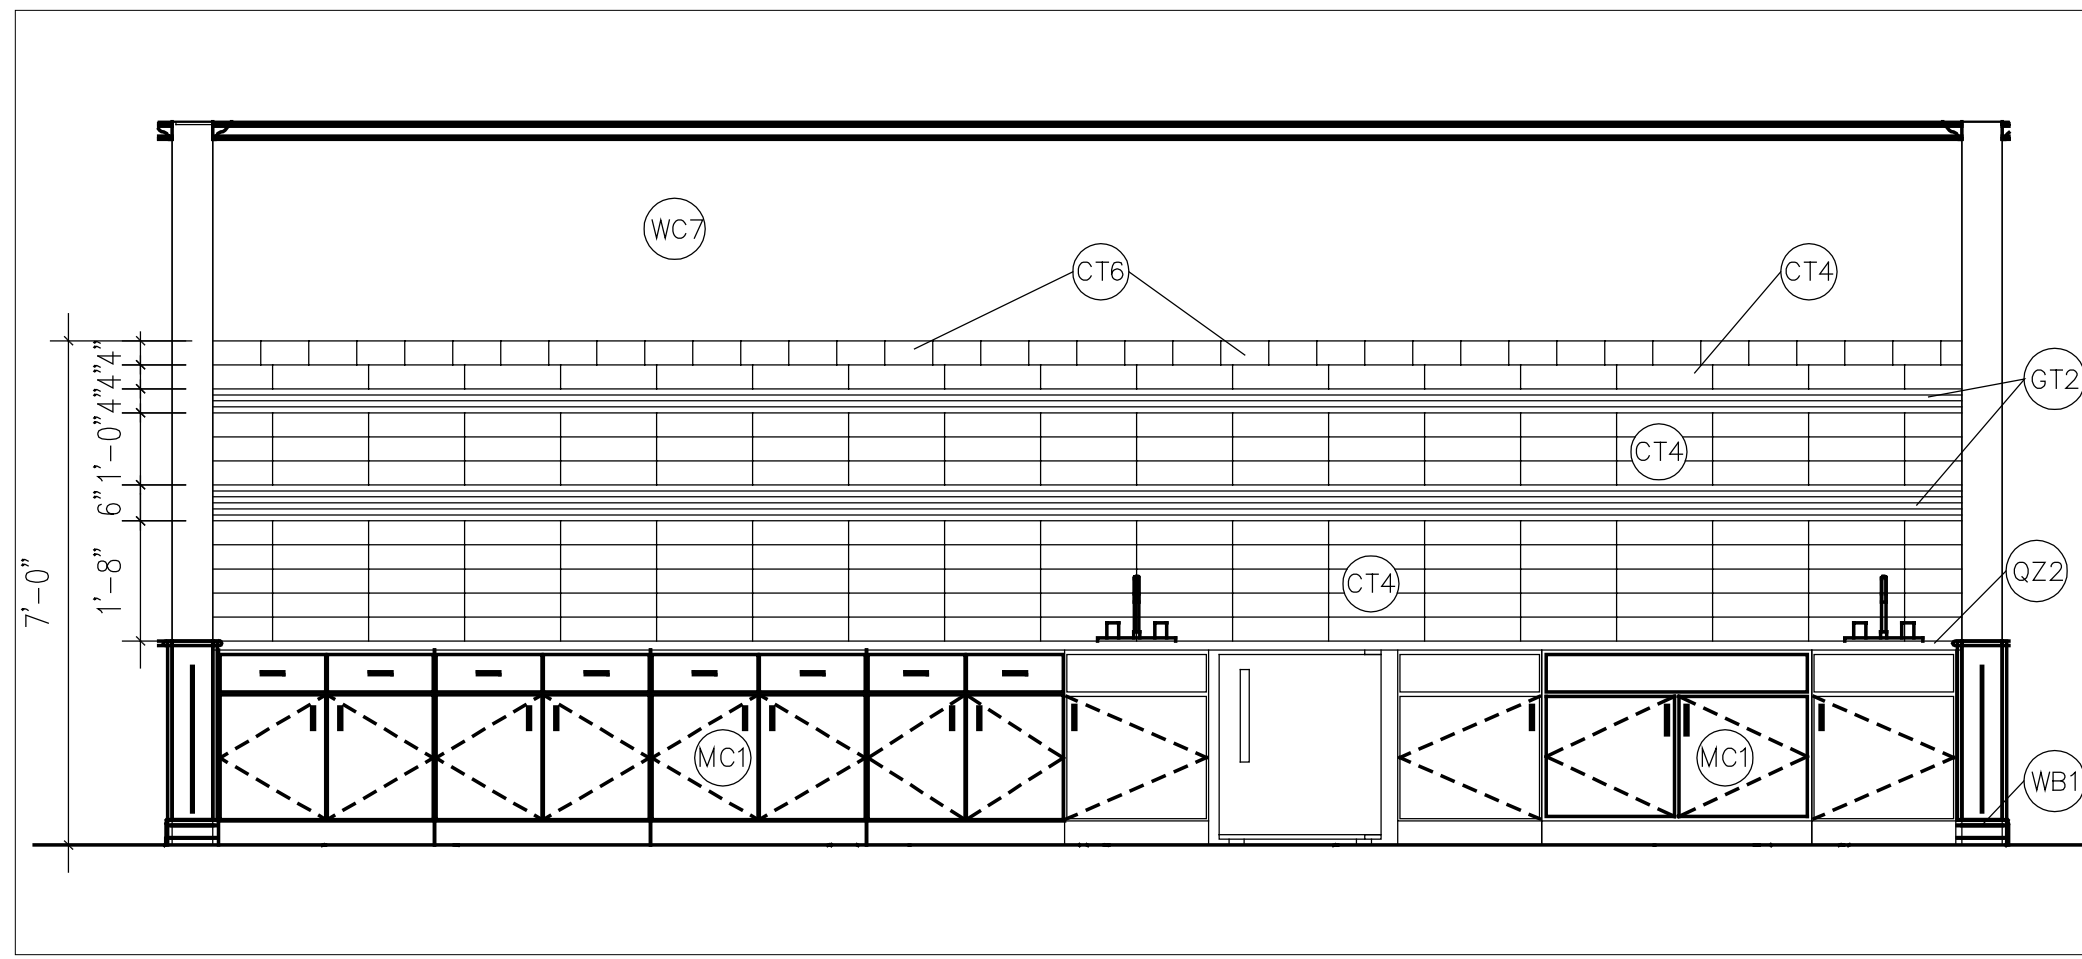


E12
ID1.7 **I.L. DINING - BEVERAGES**
scale: 3/8" = 1'-0"

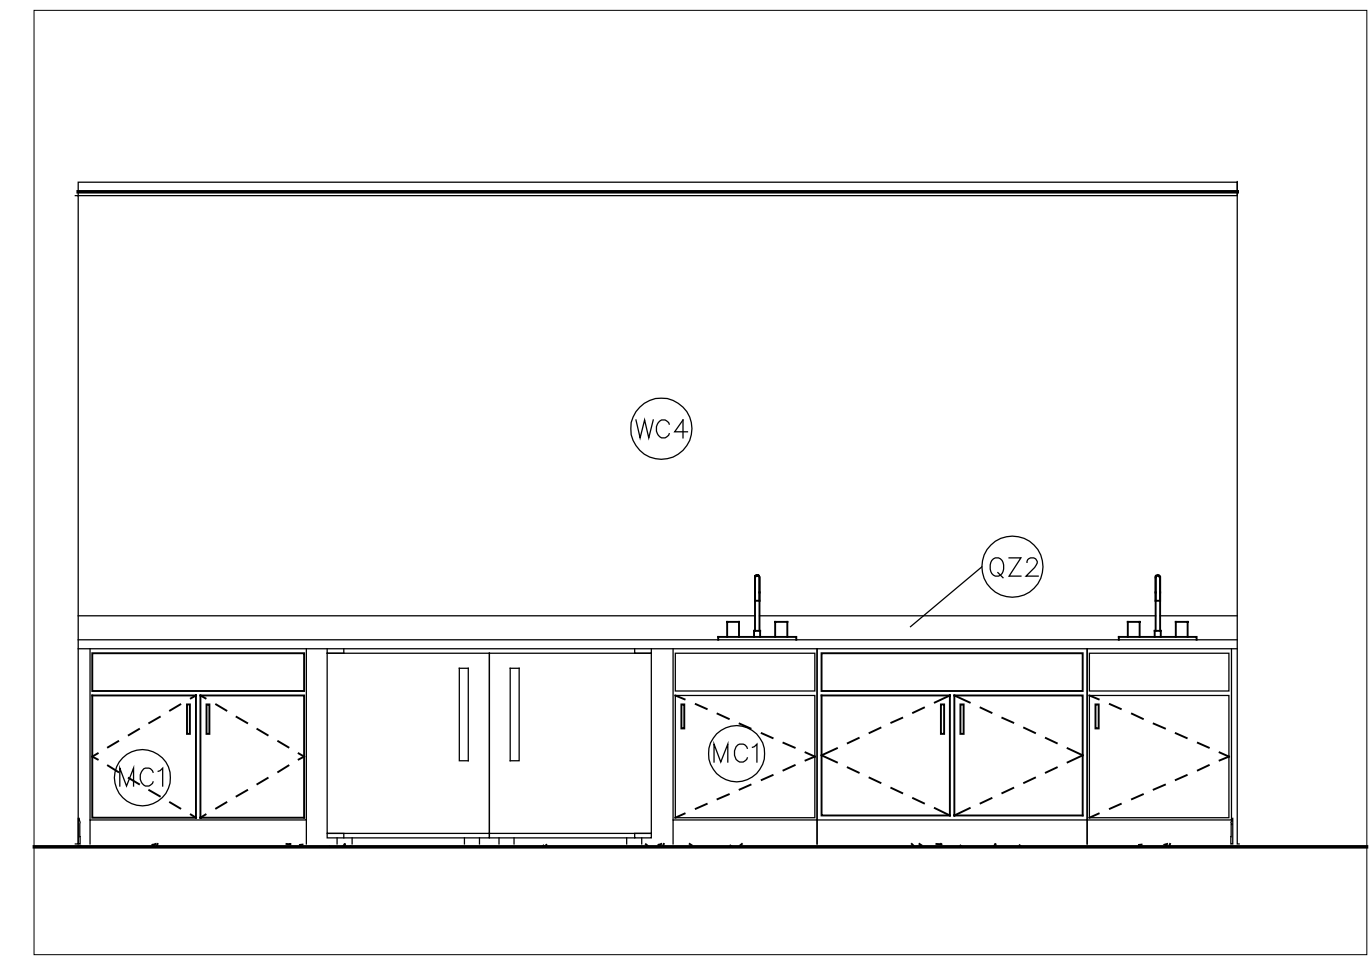


J3
ID1.7 **I.L. BISTRO**
scale: 3/8" = 1'-0"

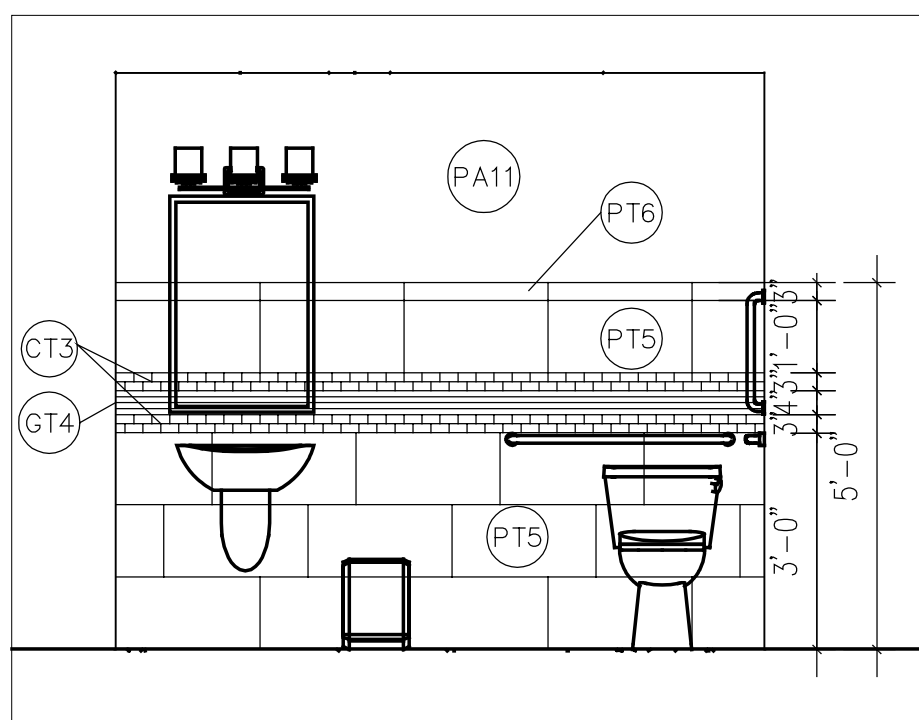


C12
ID1.7 **I.L. POOL SHOWER**
scale: 3/8" = 1'-0"

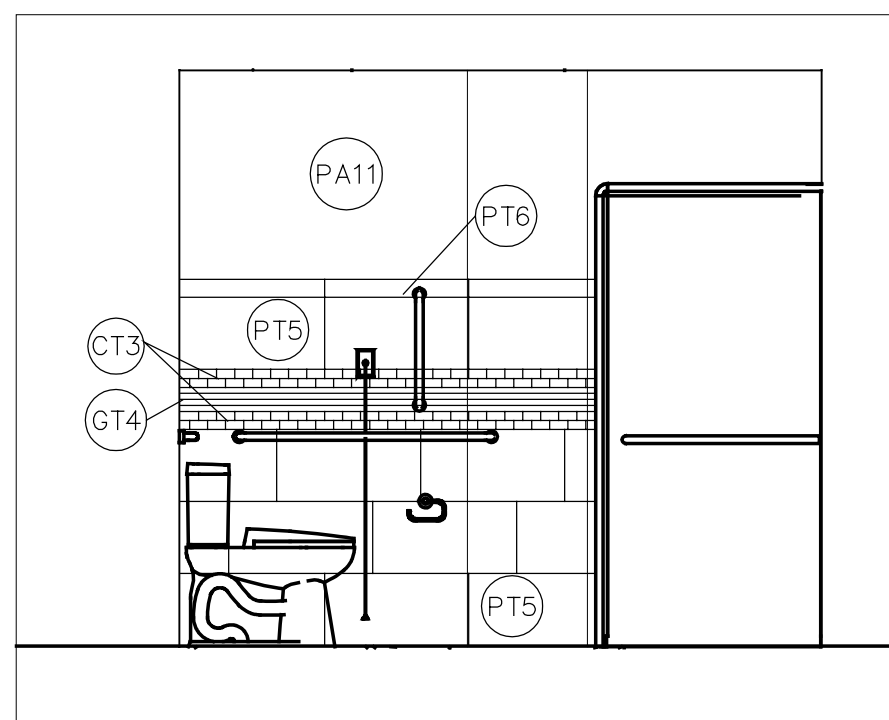


C10
ID1.7 **I.L. POOL SHOWER**
scale: 3/8" = 1'-0"

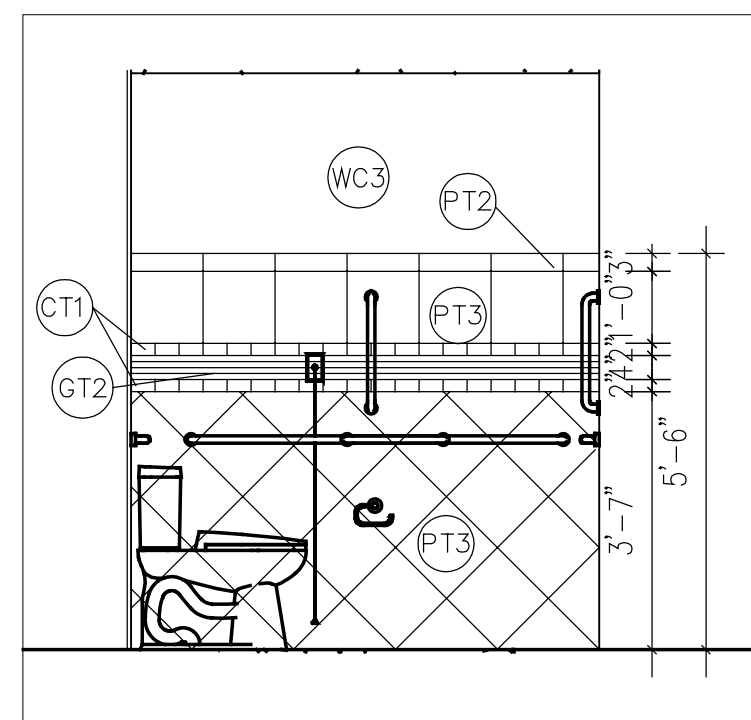


J10
ID1.7 **I.L. PUBLIC RESTROOM**
scale: 3/8" = 1'-0"

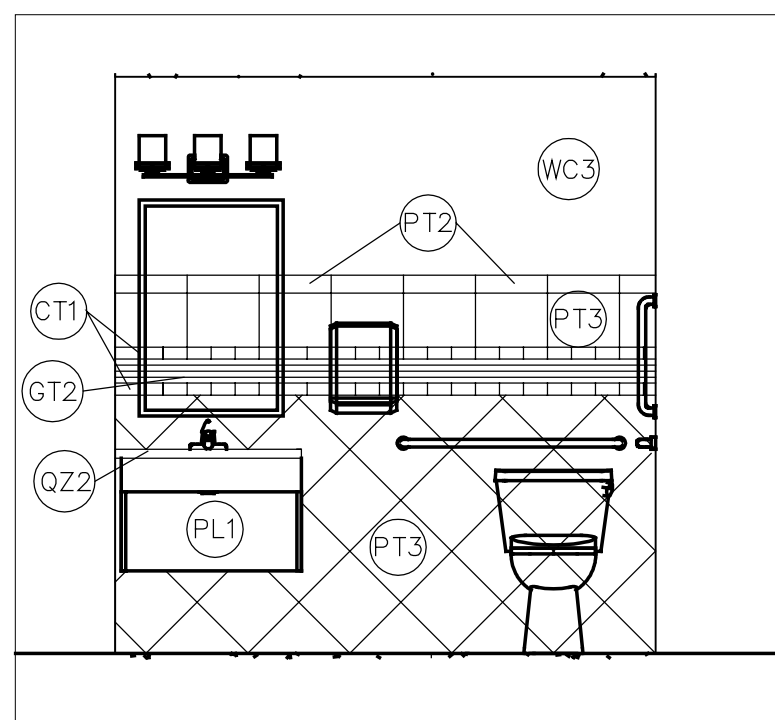


J12
ID1.7 **I.L. PUBLIC RESTROOM**
scale: 3/8" = 1'-0"

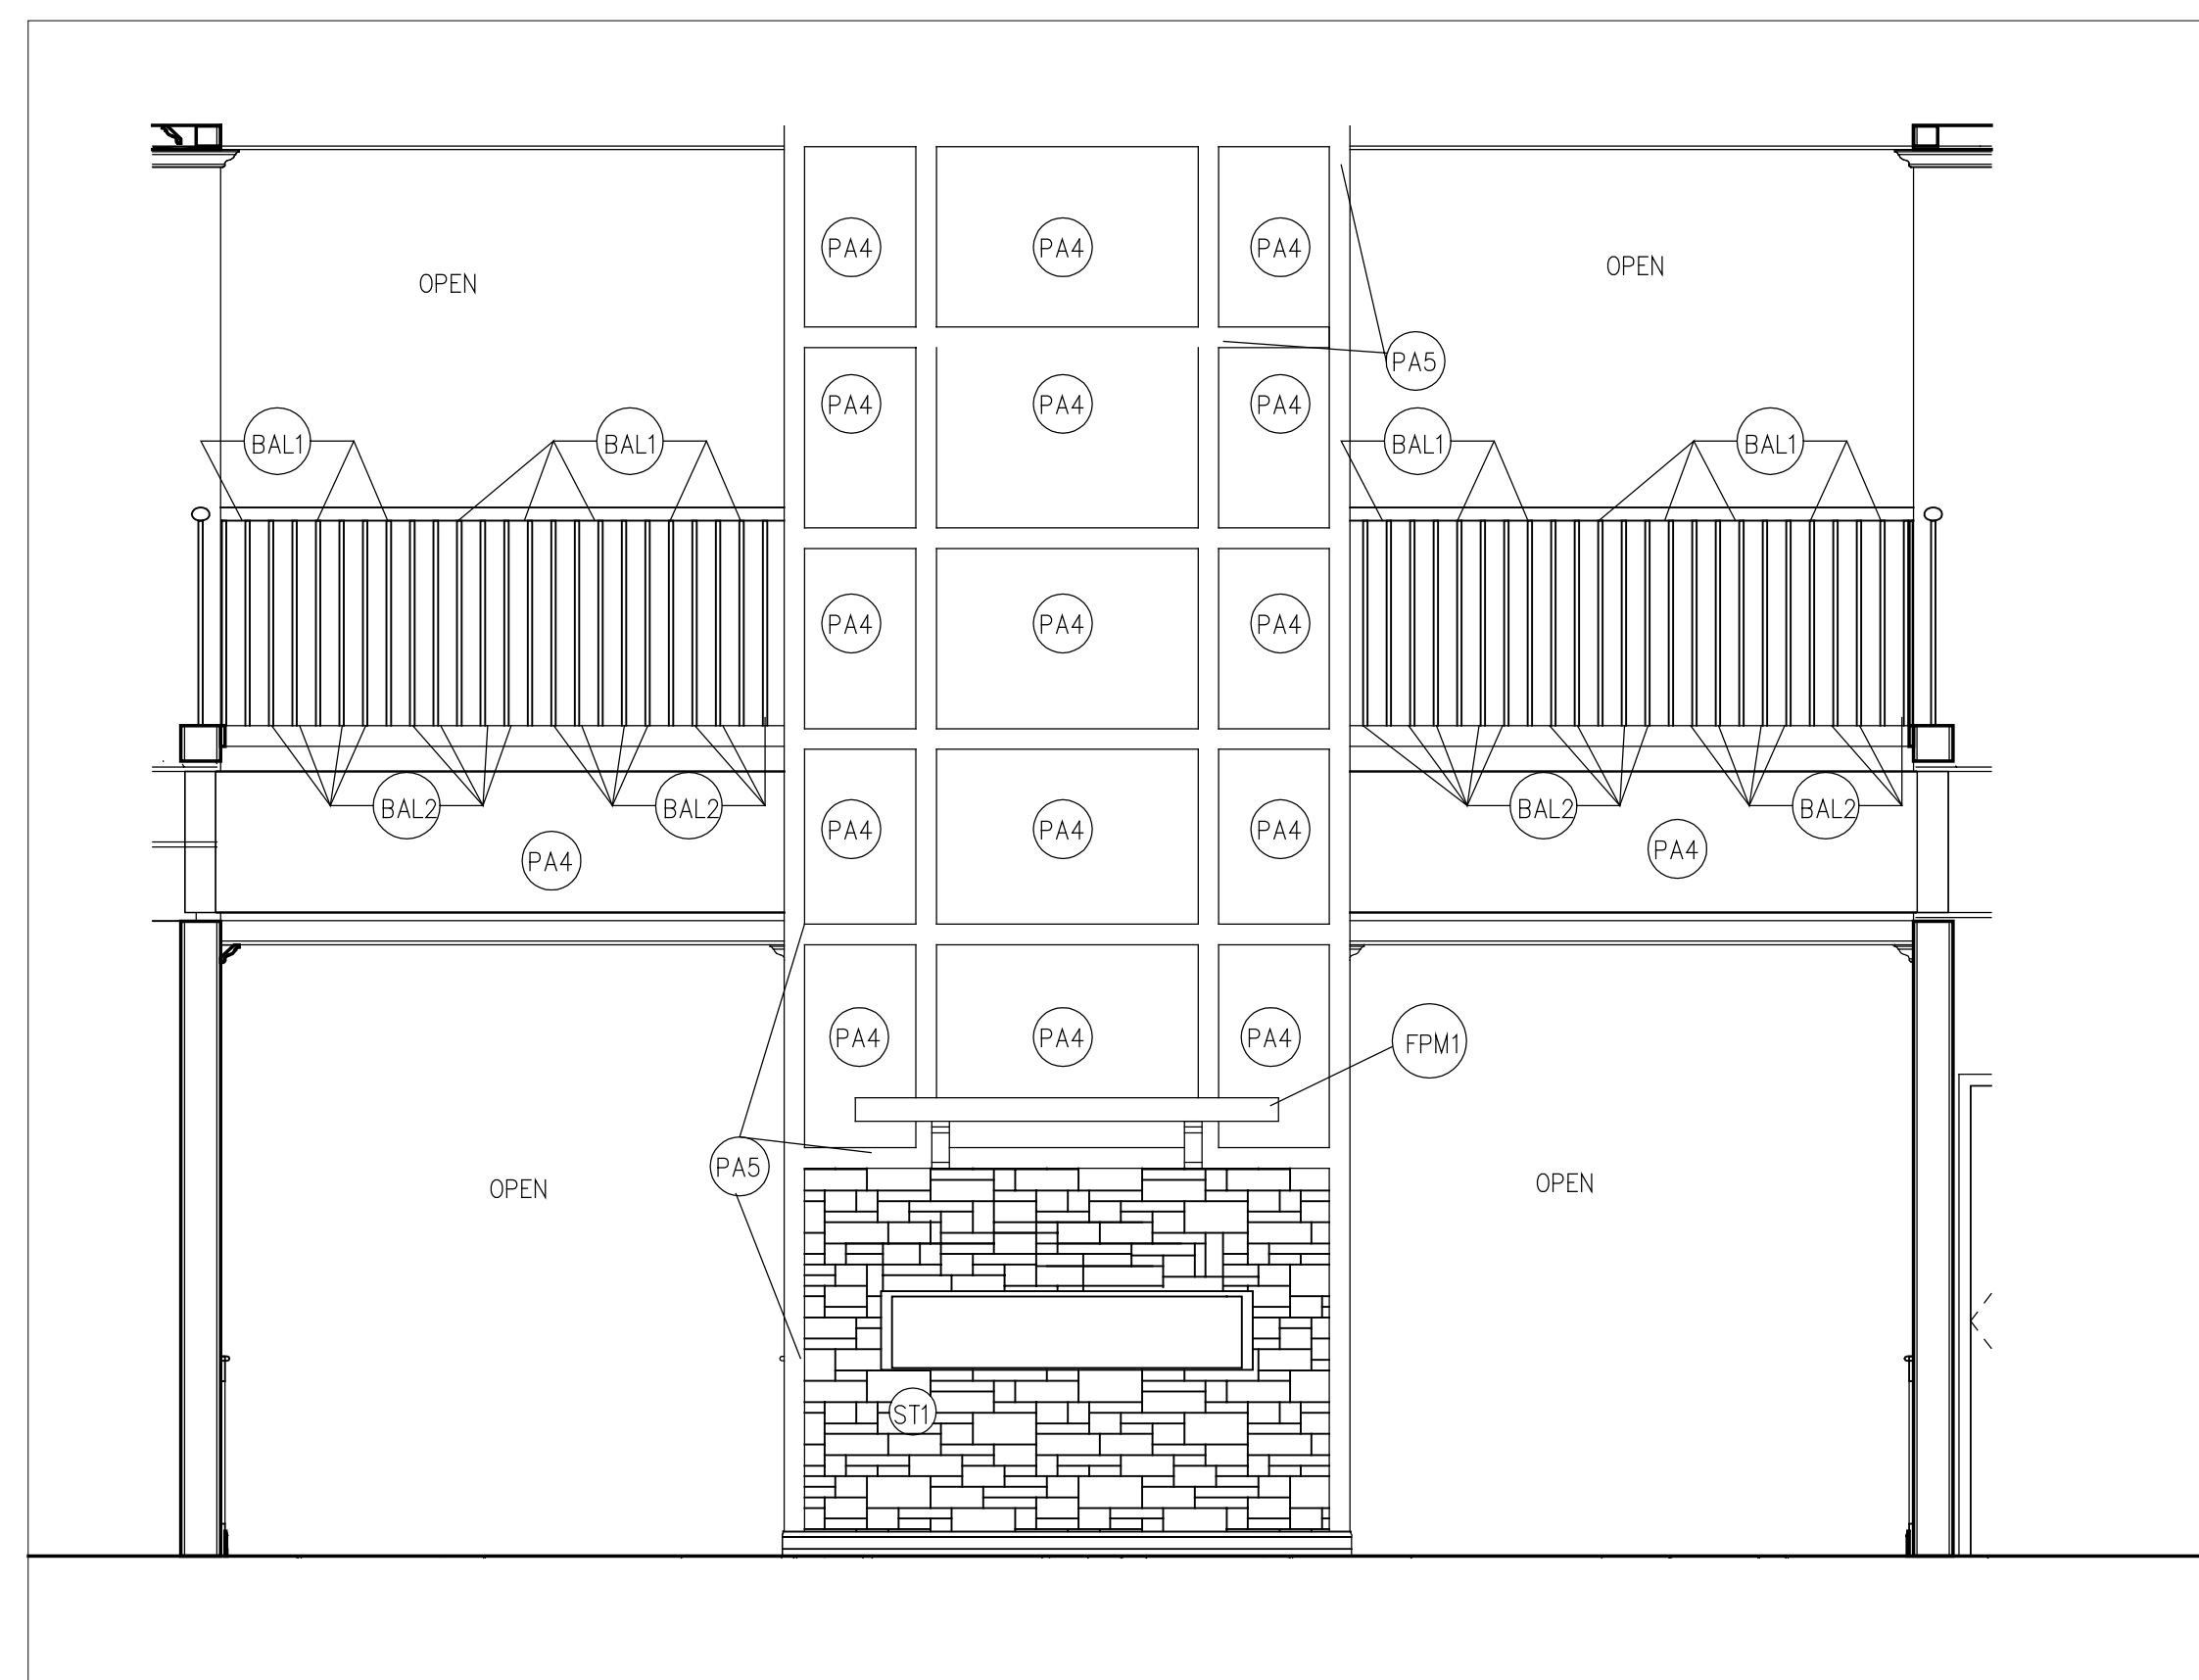


E5
ID1.7 **I.L. LOBBY**
scale: 3/8" = 1'-0"

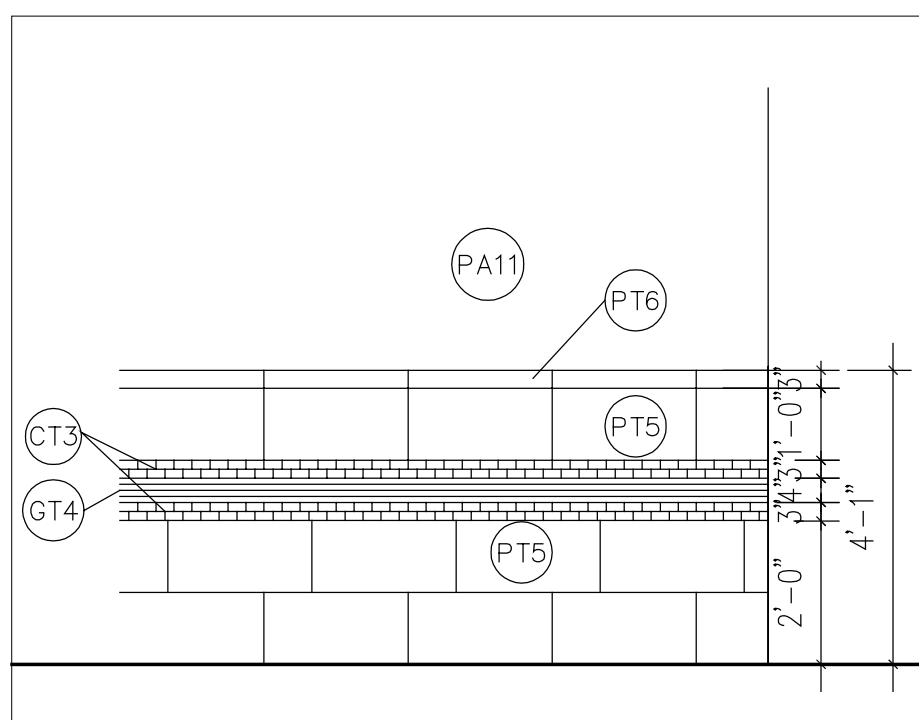

C14
ID1.7 **POOL AREA**
scale: 3/8" = 1'-0"

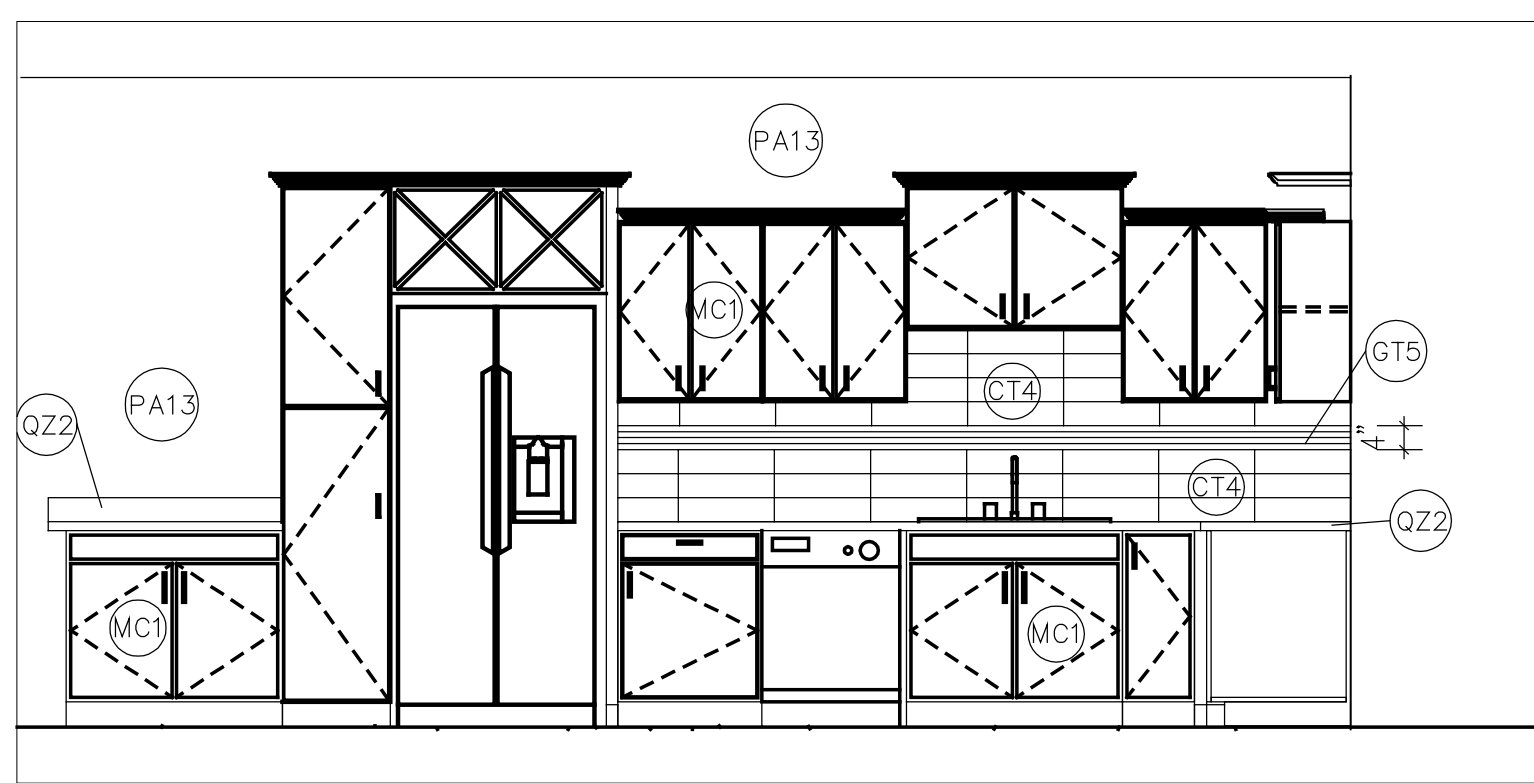


A10
ID1.7 **I.L. DEMO KITCHEN**
scale: 3/8" = 1'-0"

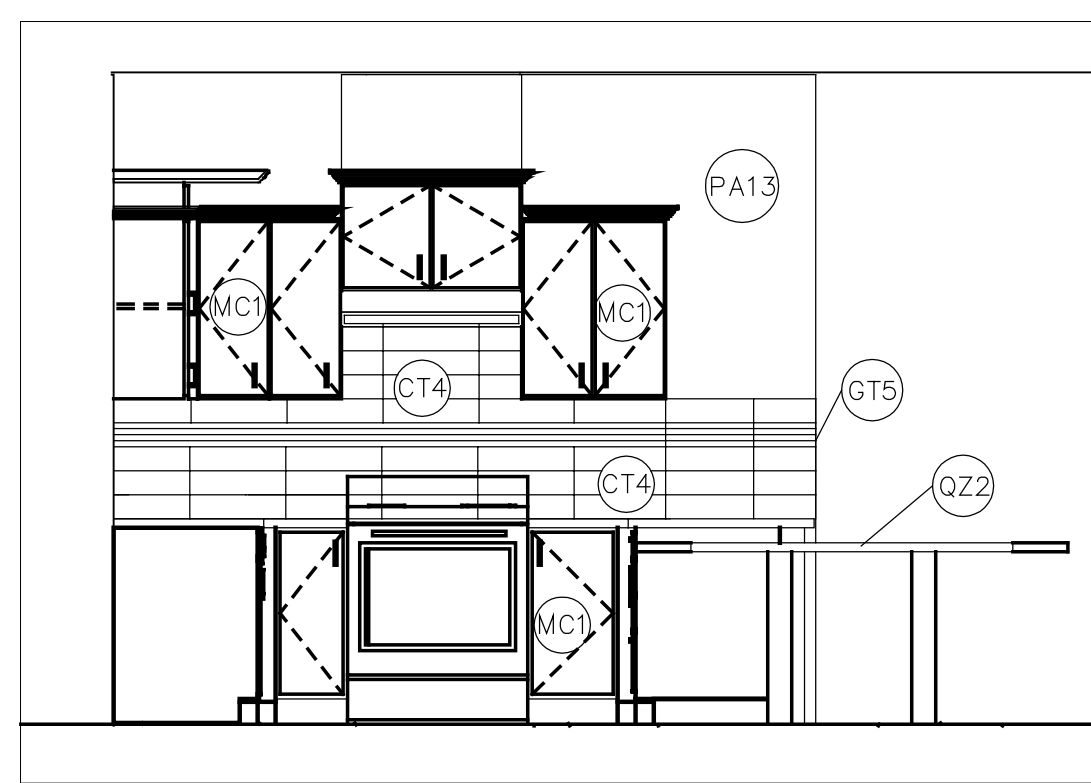

A7
ID1.7 **I.L. DEMO KITCHEN**
scale: 3/8" = 1'-0"




E10
ID1.7 **I.L. LOBBY**
scale: 3/8" = 1'-0"

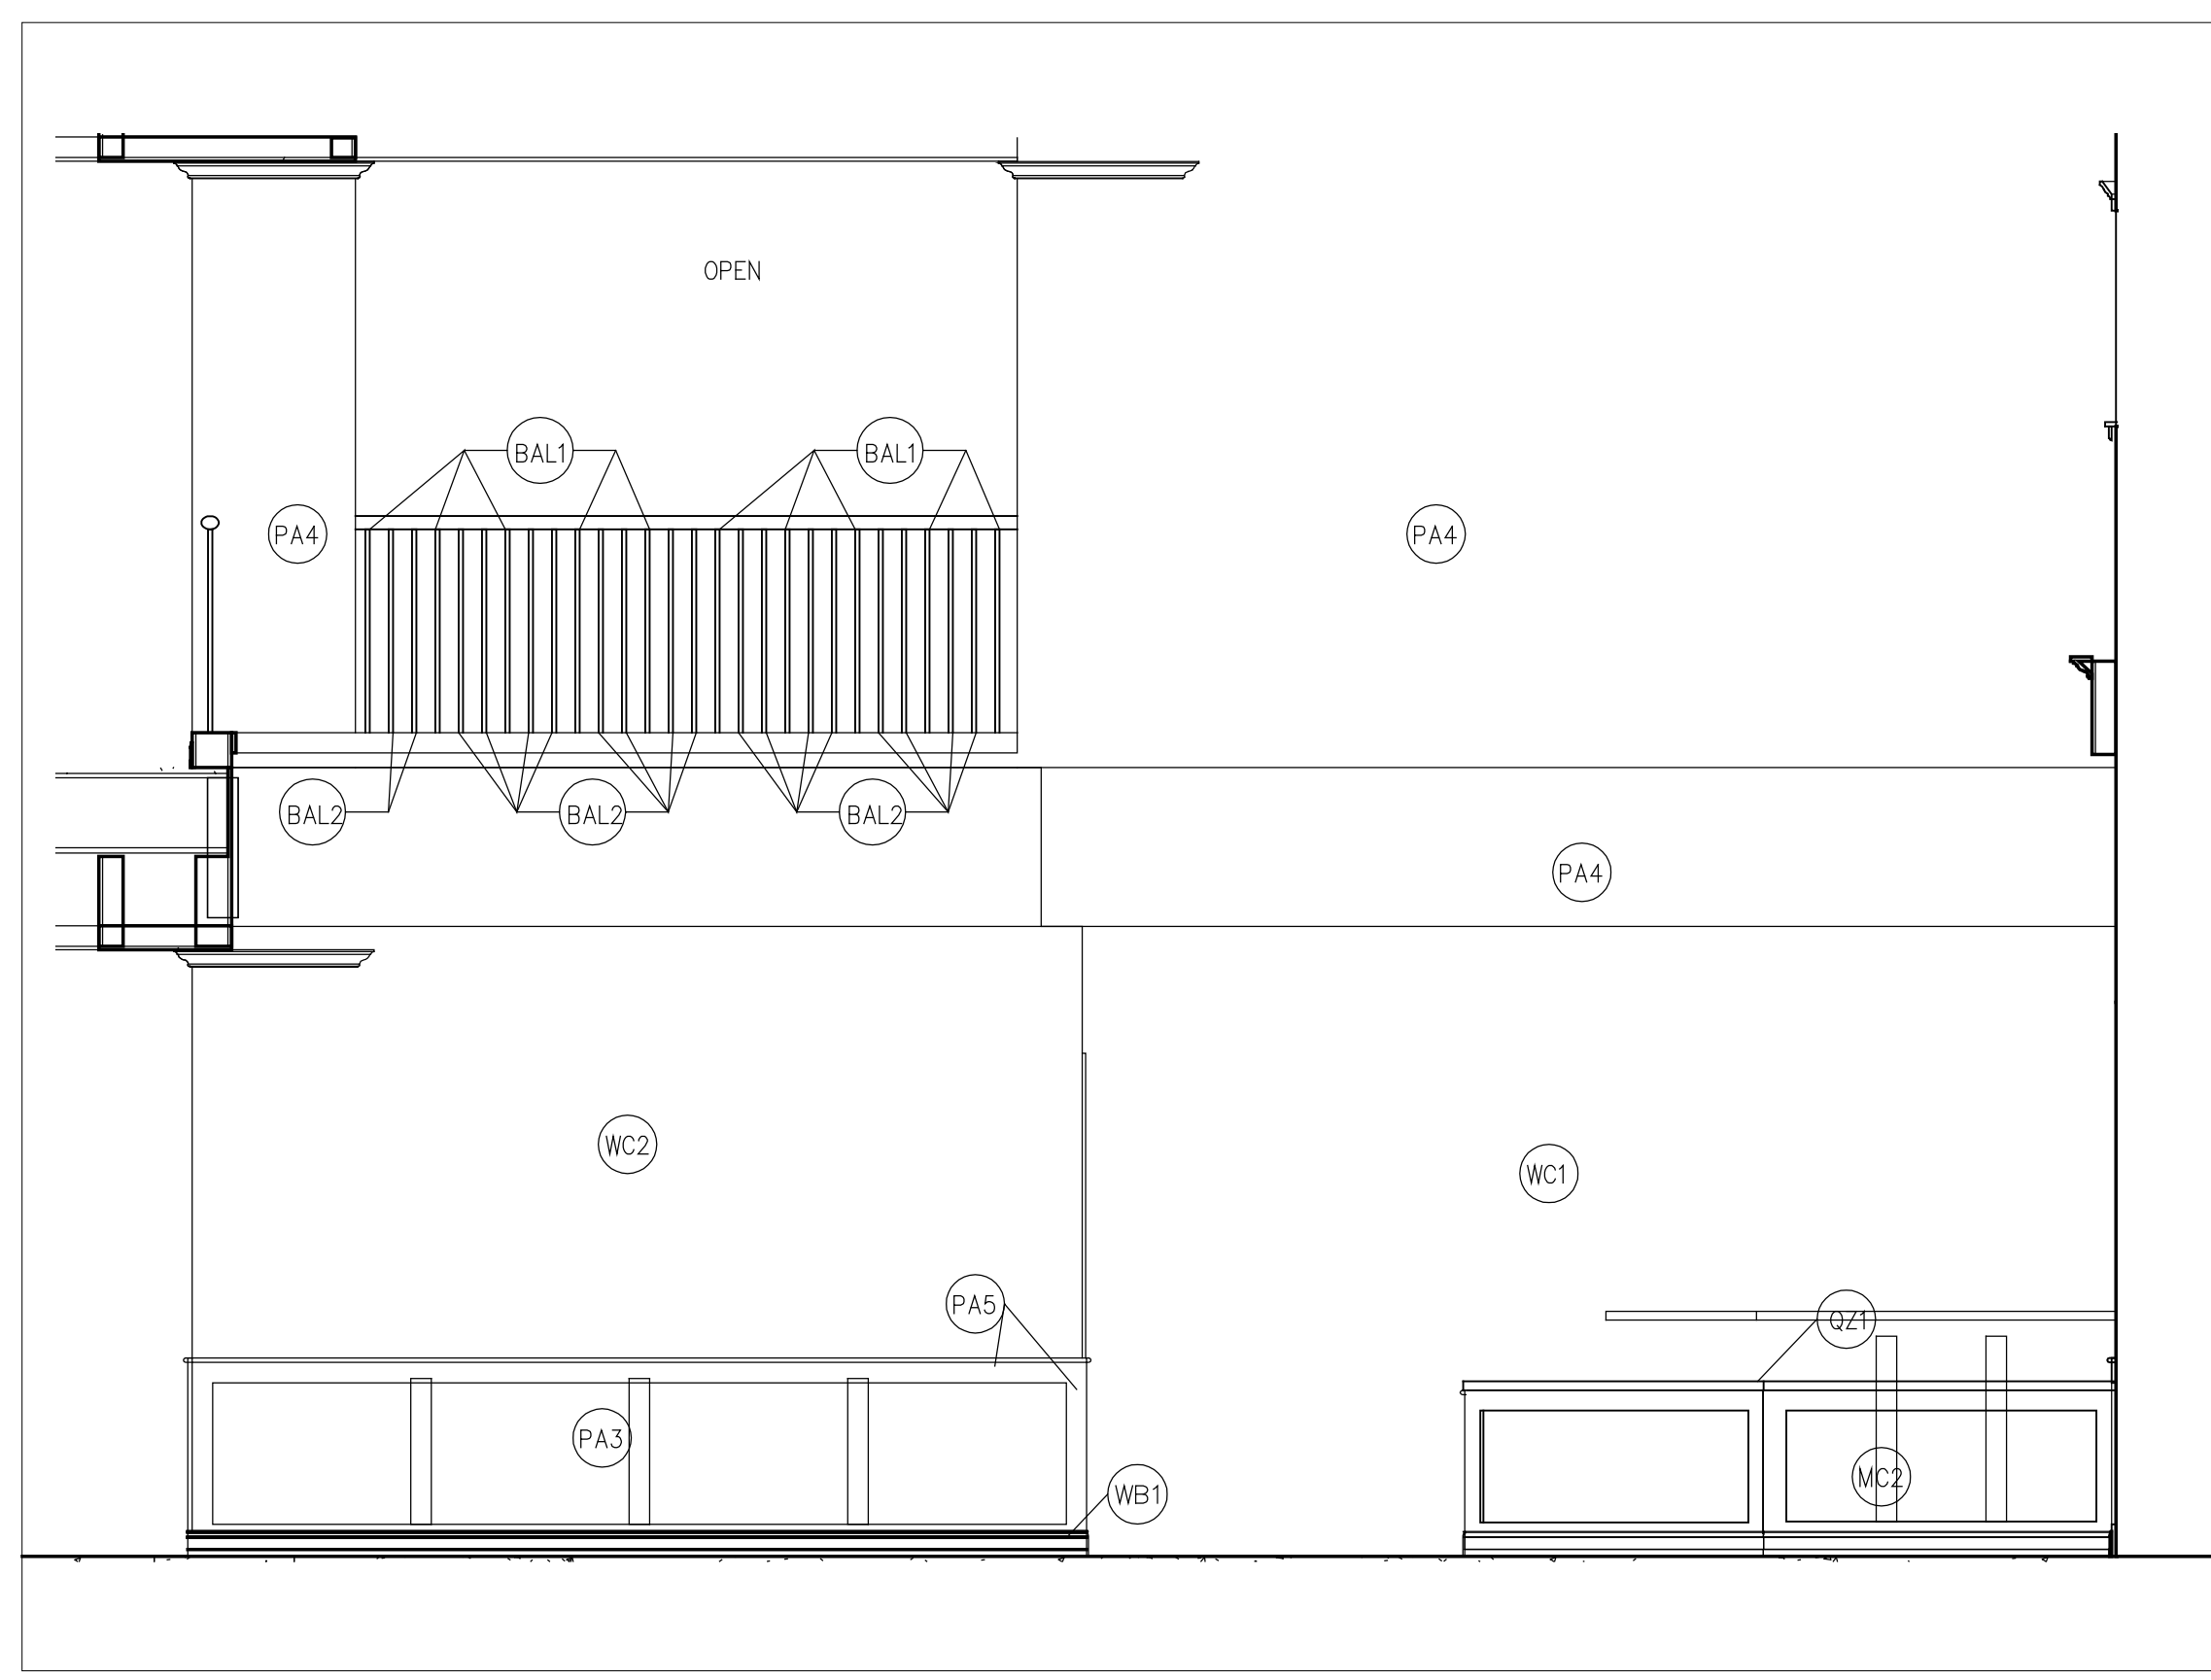


A5
ID1.7 **I.L. LOBBY**
scale: 3/8" = 1'-0"

12 11 10 9 8 7 6 5 4 3 2 1


K
J
H
G
F
E
D
C
B
A

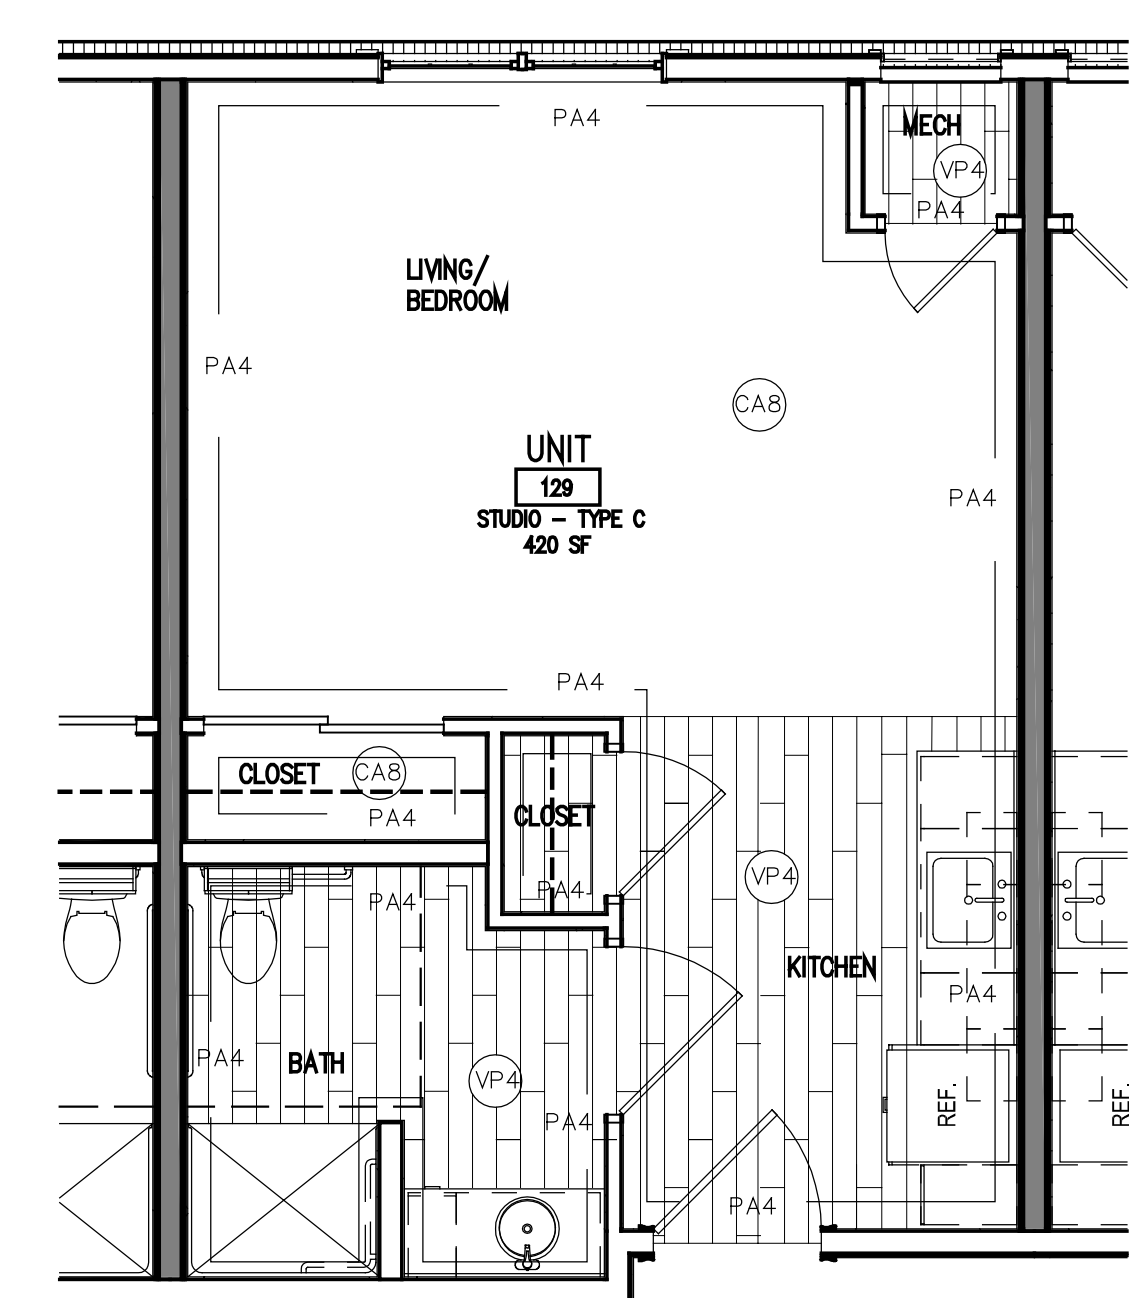


A3 MCAL UNIT TYPE C - STUDIO
SCALE: 1/4" = 1'-0"

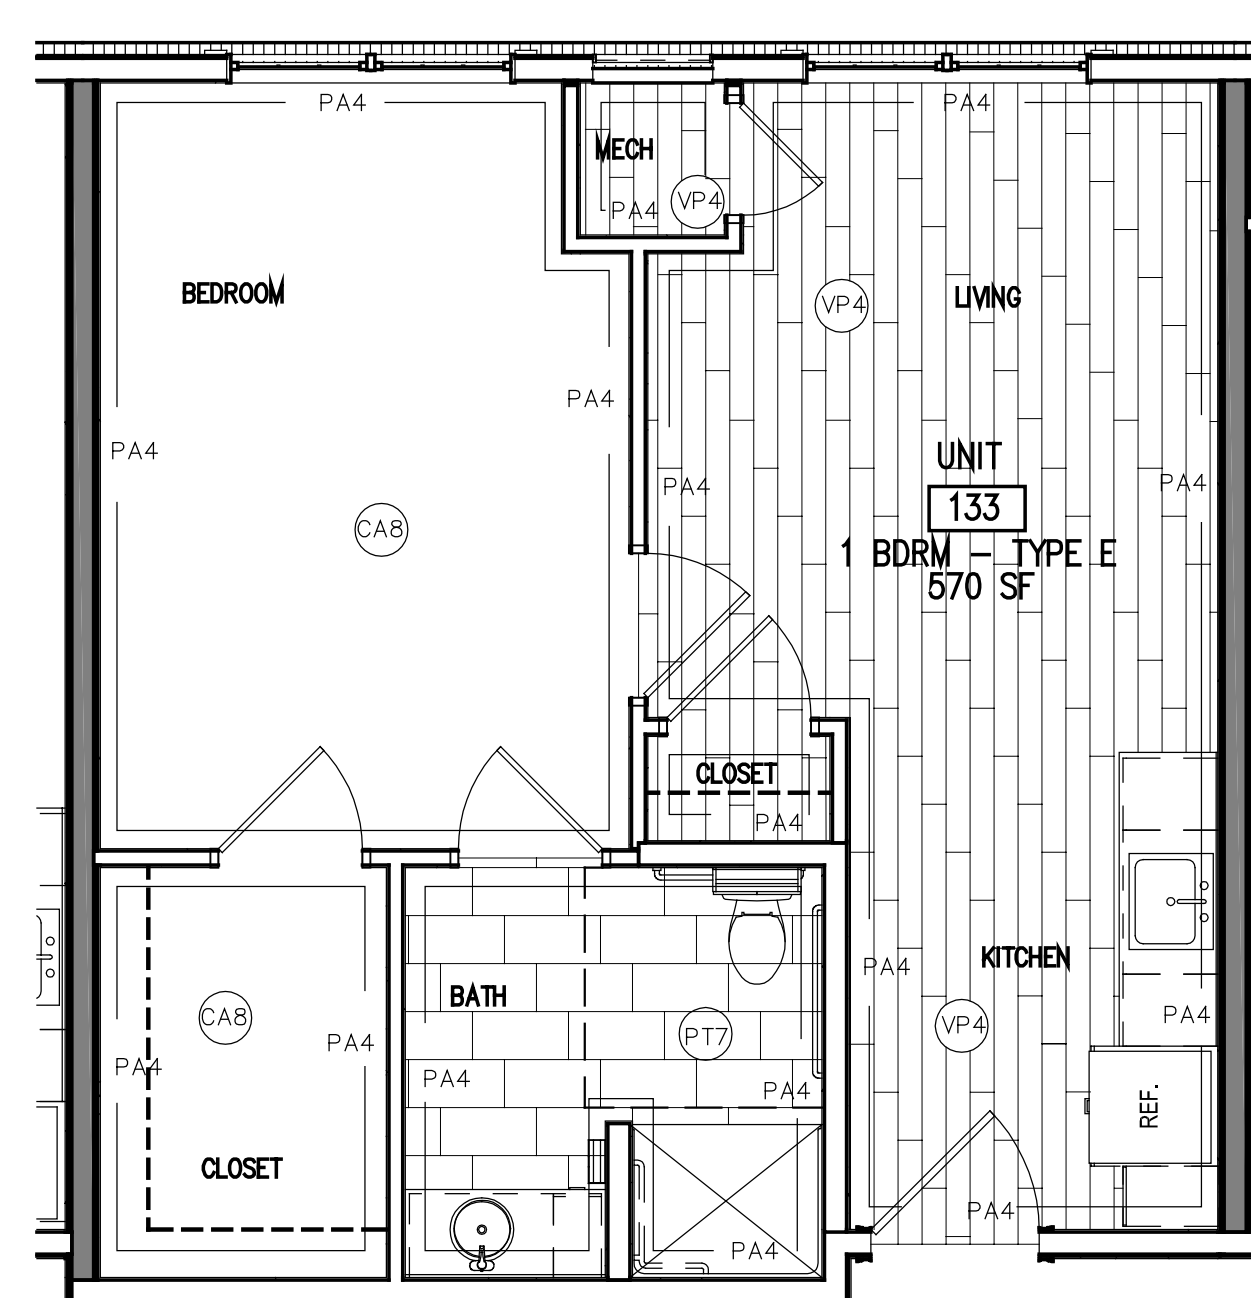


E6 MCAL UNIT TYPE E - 1 BDRM
SCALE: 1/4" = 1'-0"

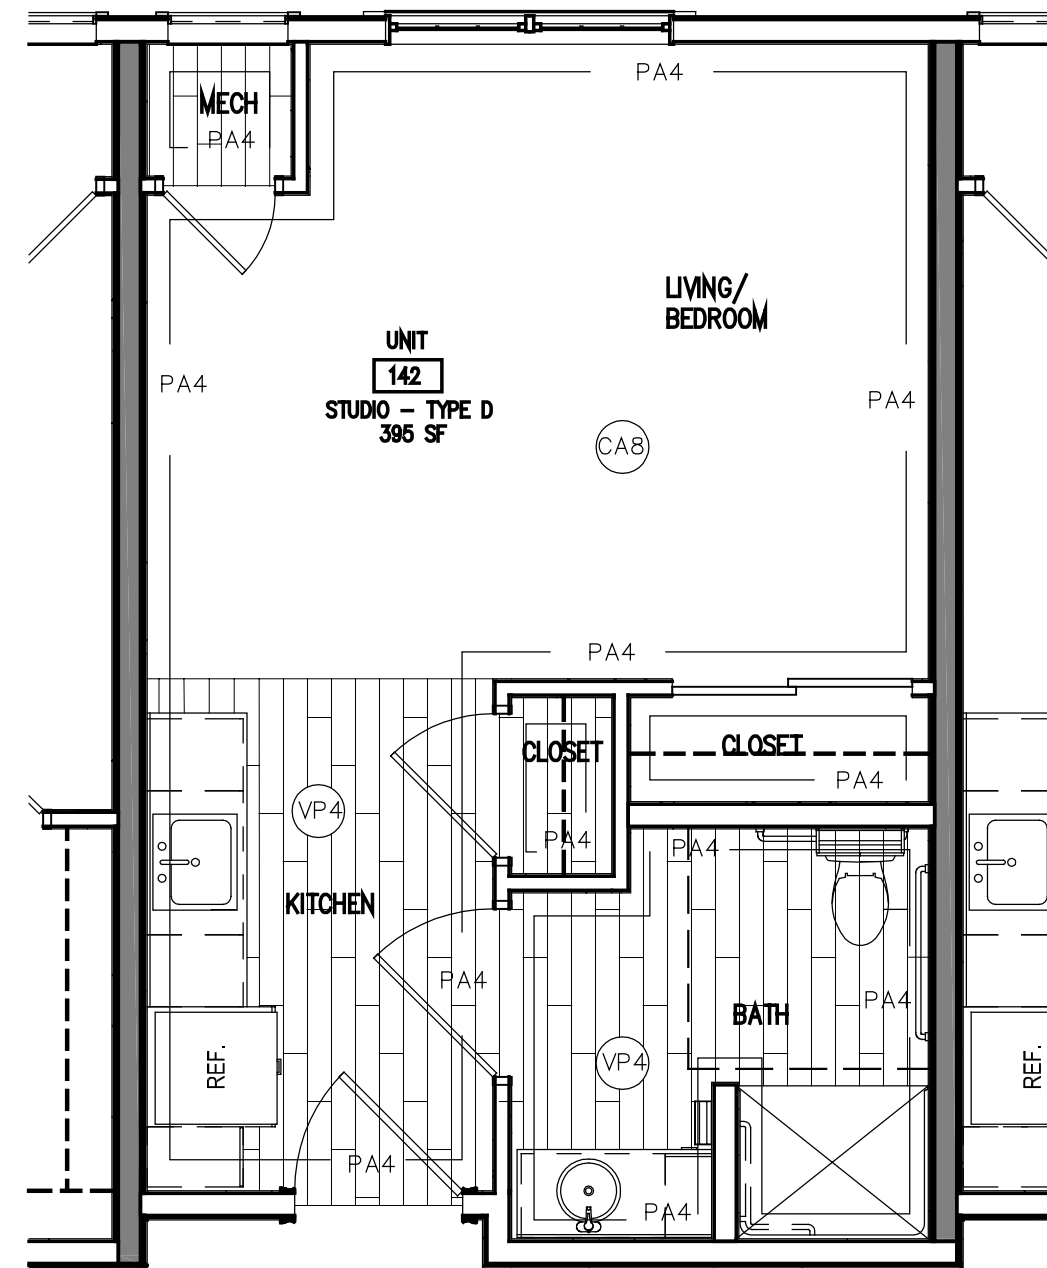


H6 MCAL UNIT TYPE D - STUDIO
SCALE: 1/4" = 1'-0"

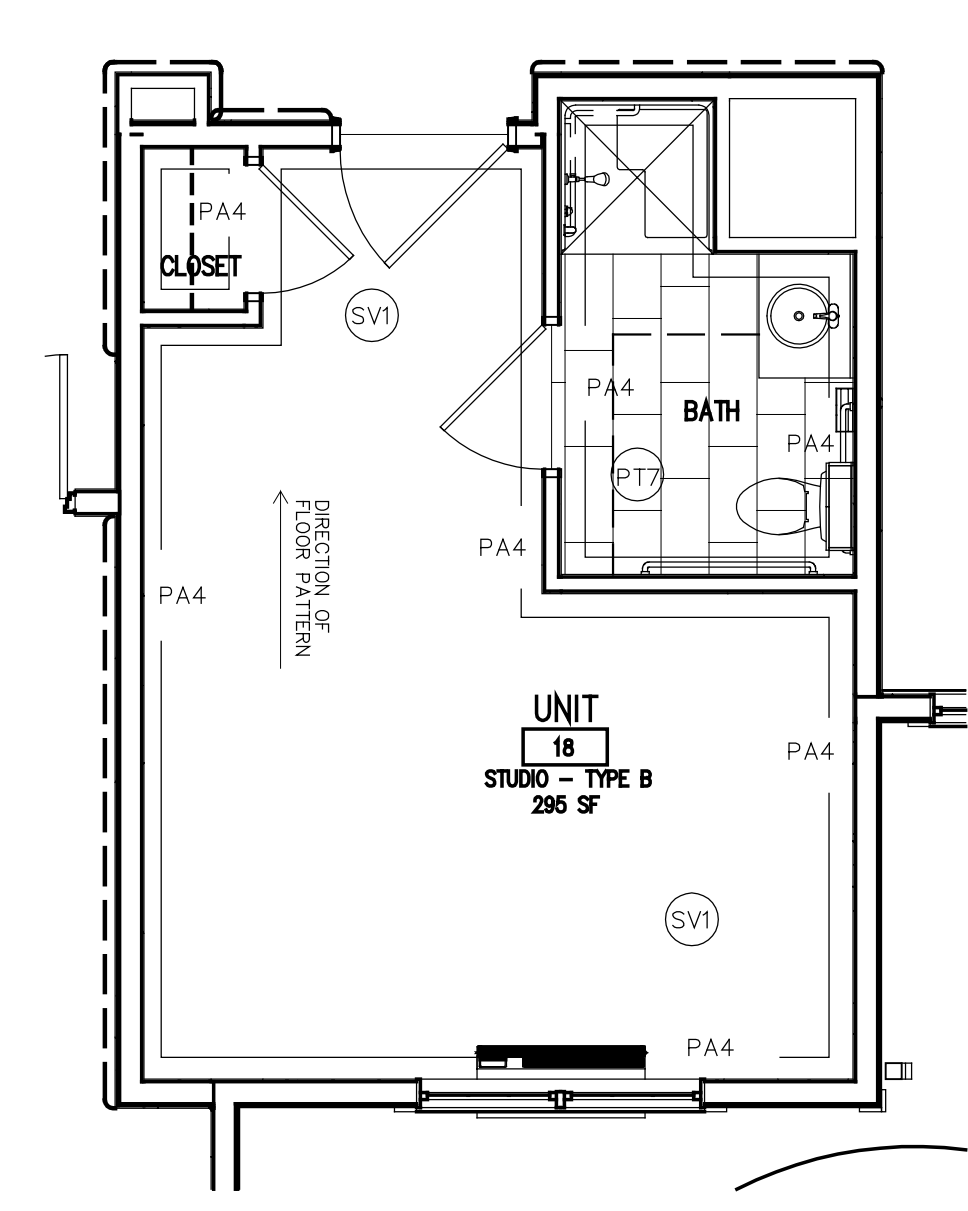


E3 MCAL UNIT TYPE B - STUDIO
SCALE: 1/4" = 1'-0"

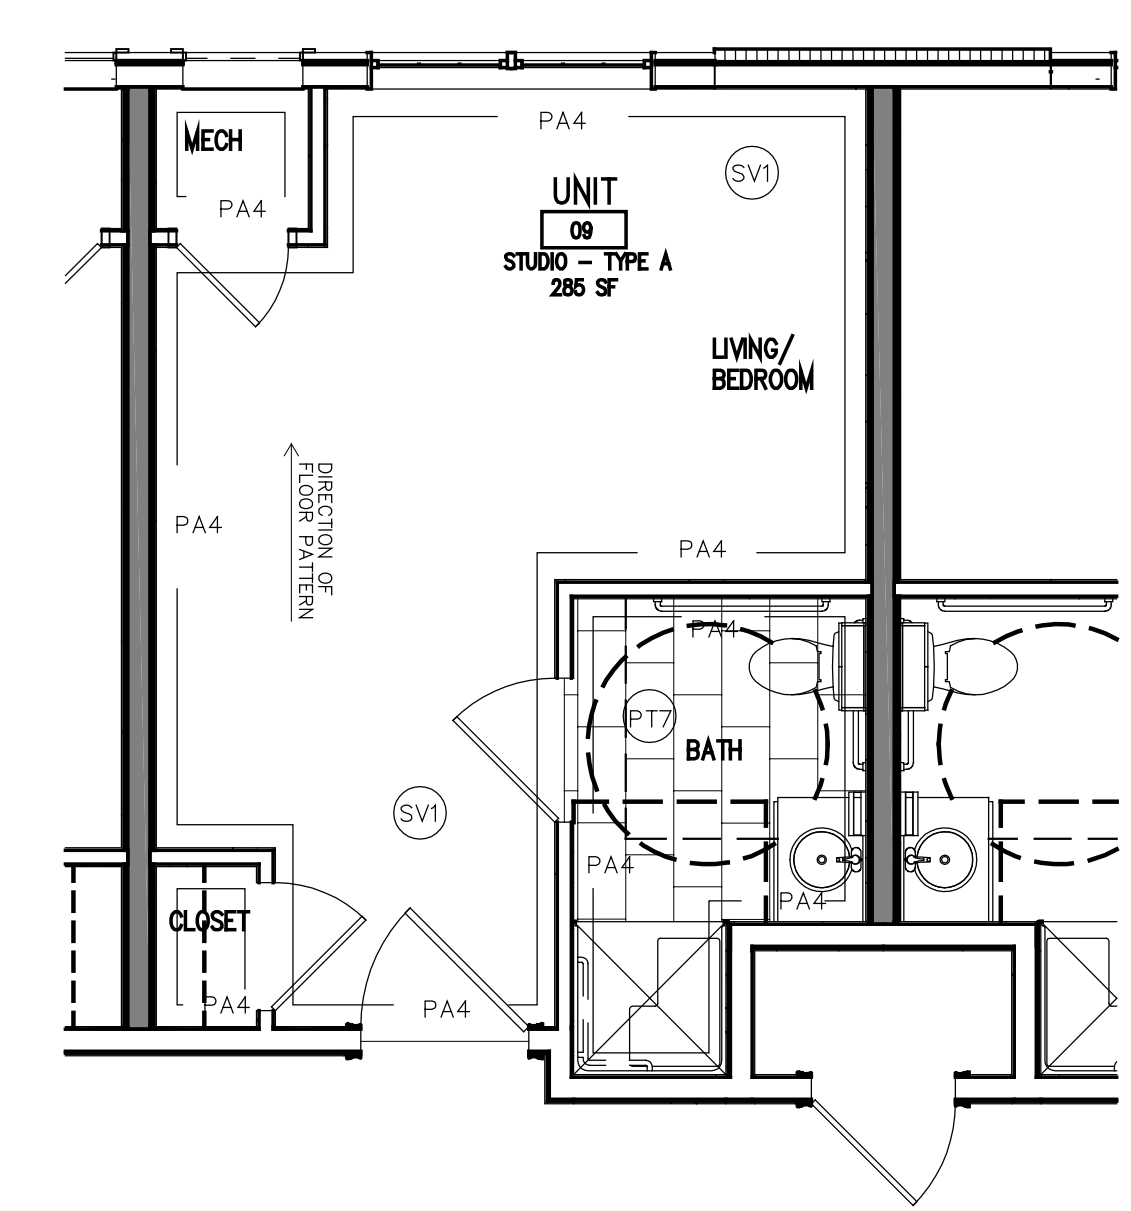

H3 MCAL UNIT TYPE A - STUDIO
SCALE: 1/4" = 1'-0"

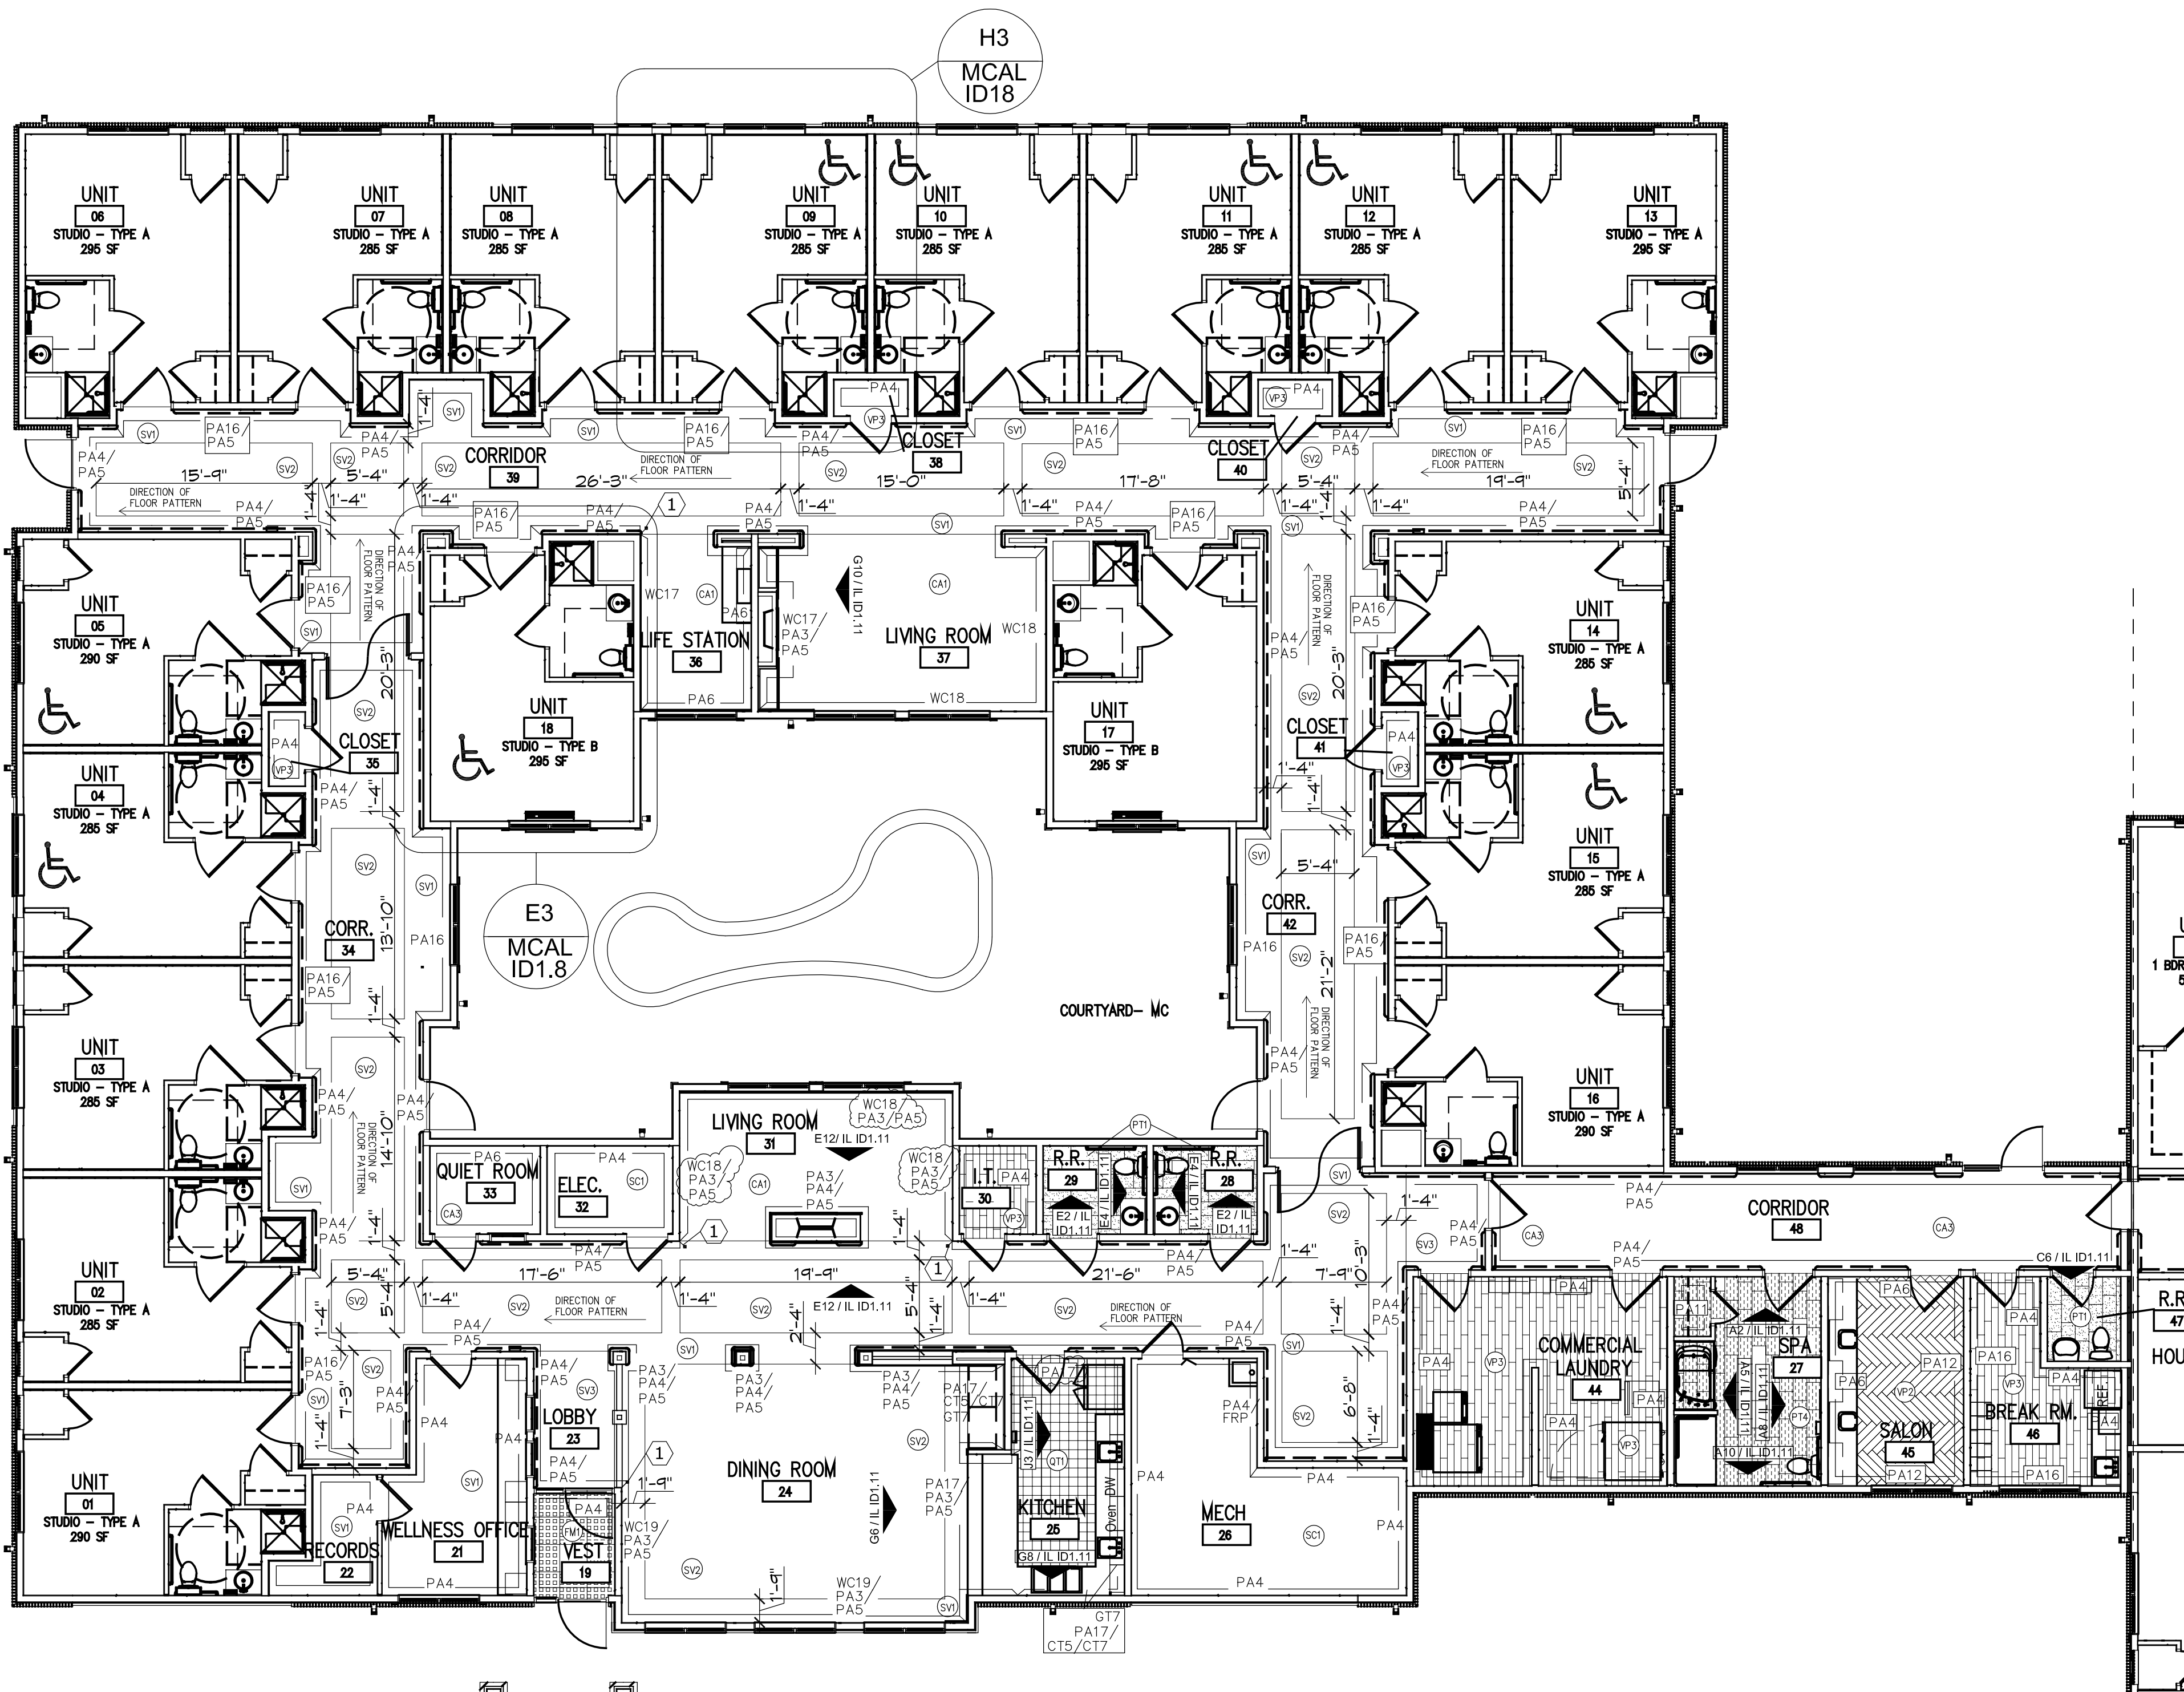


4A MEMORY CARE FINISH PLAN
A1.7 scale: 1/8" = 1'-0"

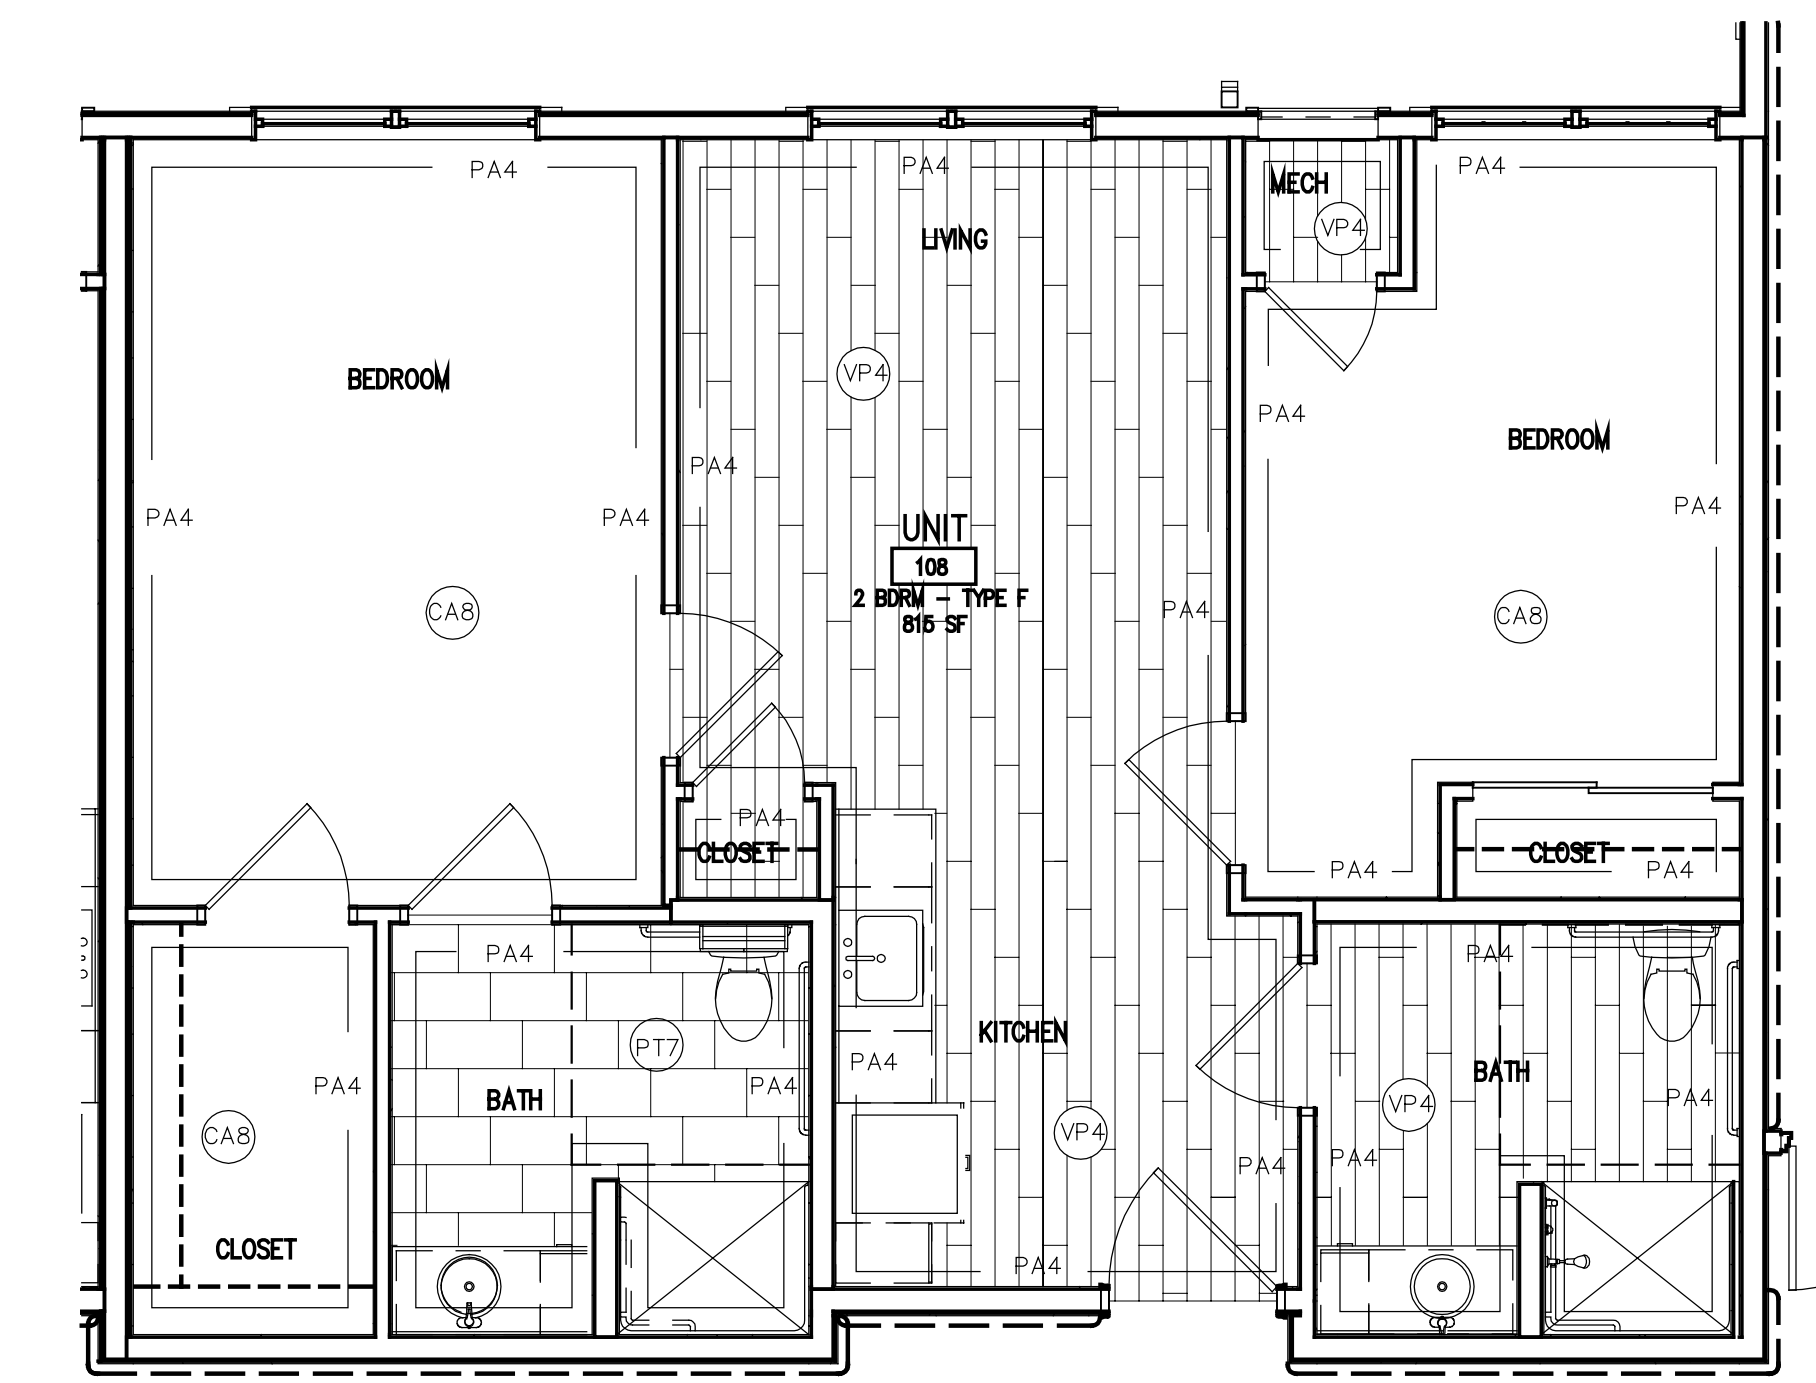

E10 MCAL UNIT TYPE F - 2 BDRM
SCALE: 1/4" = 1'-0"

- KEYNOTES:**
- ① INSTALL CORNER GUARD #CG2
 - ② INSTALL CHAIR RAIL #CR1 WHERE TOP EDGE ALIGNS WITH TOP EDGE OF LEAN RAIL
 - ③ INSTALL CORNER GUARD #CG1 WHERE BOTTOM EDGE IS ABOVE COVE BASE

- FLOORING LEGEND**
- #PT1 - DAL TILE COMMERCIAL FLOORING #FLO9 NOCIOLLA 12" X 24"
 - #PT4 - DAL TILE COMMERCIAL FLOORING #RM21 AGED BEIGE 12" X 24"
 - #FM1 - PATCRAFT COMMERCIAL FLOORING #00200 TOBACCO 24" X 24"
 - #LVT1 - MANNINGTON COMMERCIAL FLOORING #SSSS7401 JURA STONE
 - #LVT2 - INTERFACE COMMERCIAL FLOORING #A00804 STRAW 19.69" X 19.69"
 - #VP1 - MANNINGTON COMMERCIAL FLOORING #SP5W2492 6" X 36"
 - #VP2 - INTERFACE COMMERCIAL FLOORING #A00202 MADAGASCAR 9.845" X 39.38"
 - #VP3 - PATCRAFT COMMERCIAL FLOORING #07007 TRELLIS-V3 5.96" X 48"

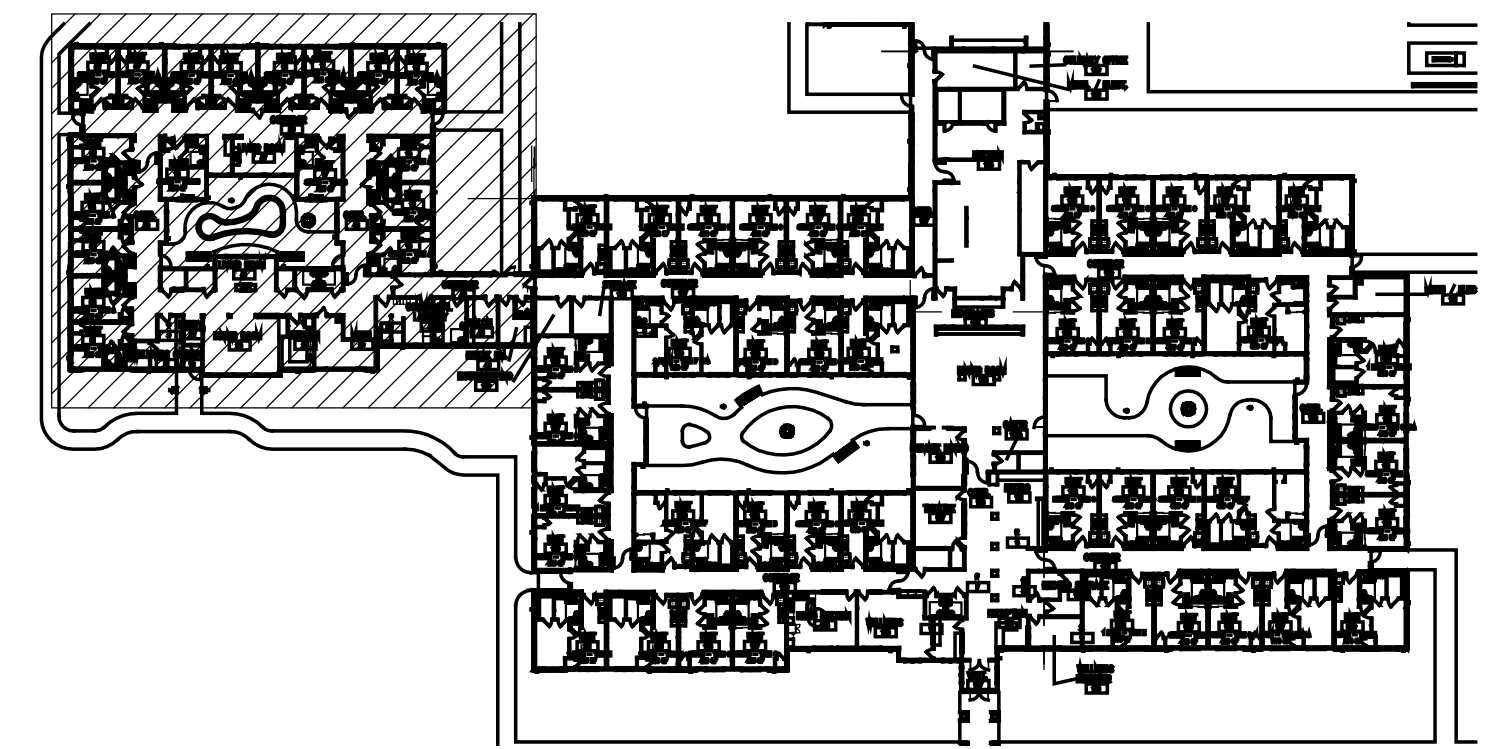

KEY PLAN
scale: 1/64" = 1'-0"



ARCHITECTURAL CORPORATION
MISSOURI CERTIFICATE
OF AUTHORITY NO. 000073

LEE'S SUMMIT SENIOR COMMUNITY
1701 S.E. OLDHAM PARKWAY
LEE'S SUMMIT, JACKSON COUNTY, MISSOURI

STARK WILSON DUNCAN ARCHITECTS INC.
315 NICHOLS ROAD STE 228 - KANSAS CITY, MO 64112 - T 816.631.1998 F 816.632.1978



FLOOR PLAN - MC
UNIT TYPICALS -
MC & AL


ISSUE DATE:
6/14/19
REVISIONS:
#4 07-23-19

PROJECT NO.:1811

**MCAL
ID1.8**

COPYRIGHT © 2018 SWD ARCHITECTS INC


C:\Users\sauran\Documents\1811 LS SENIOR_sauran.rvt
3/2/2019 10:19:52 AM

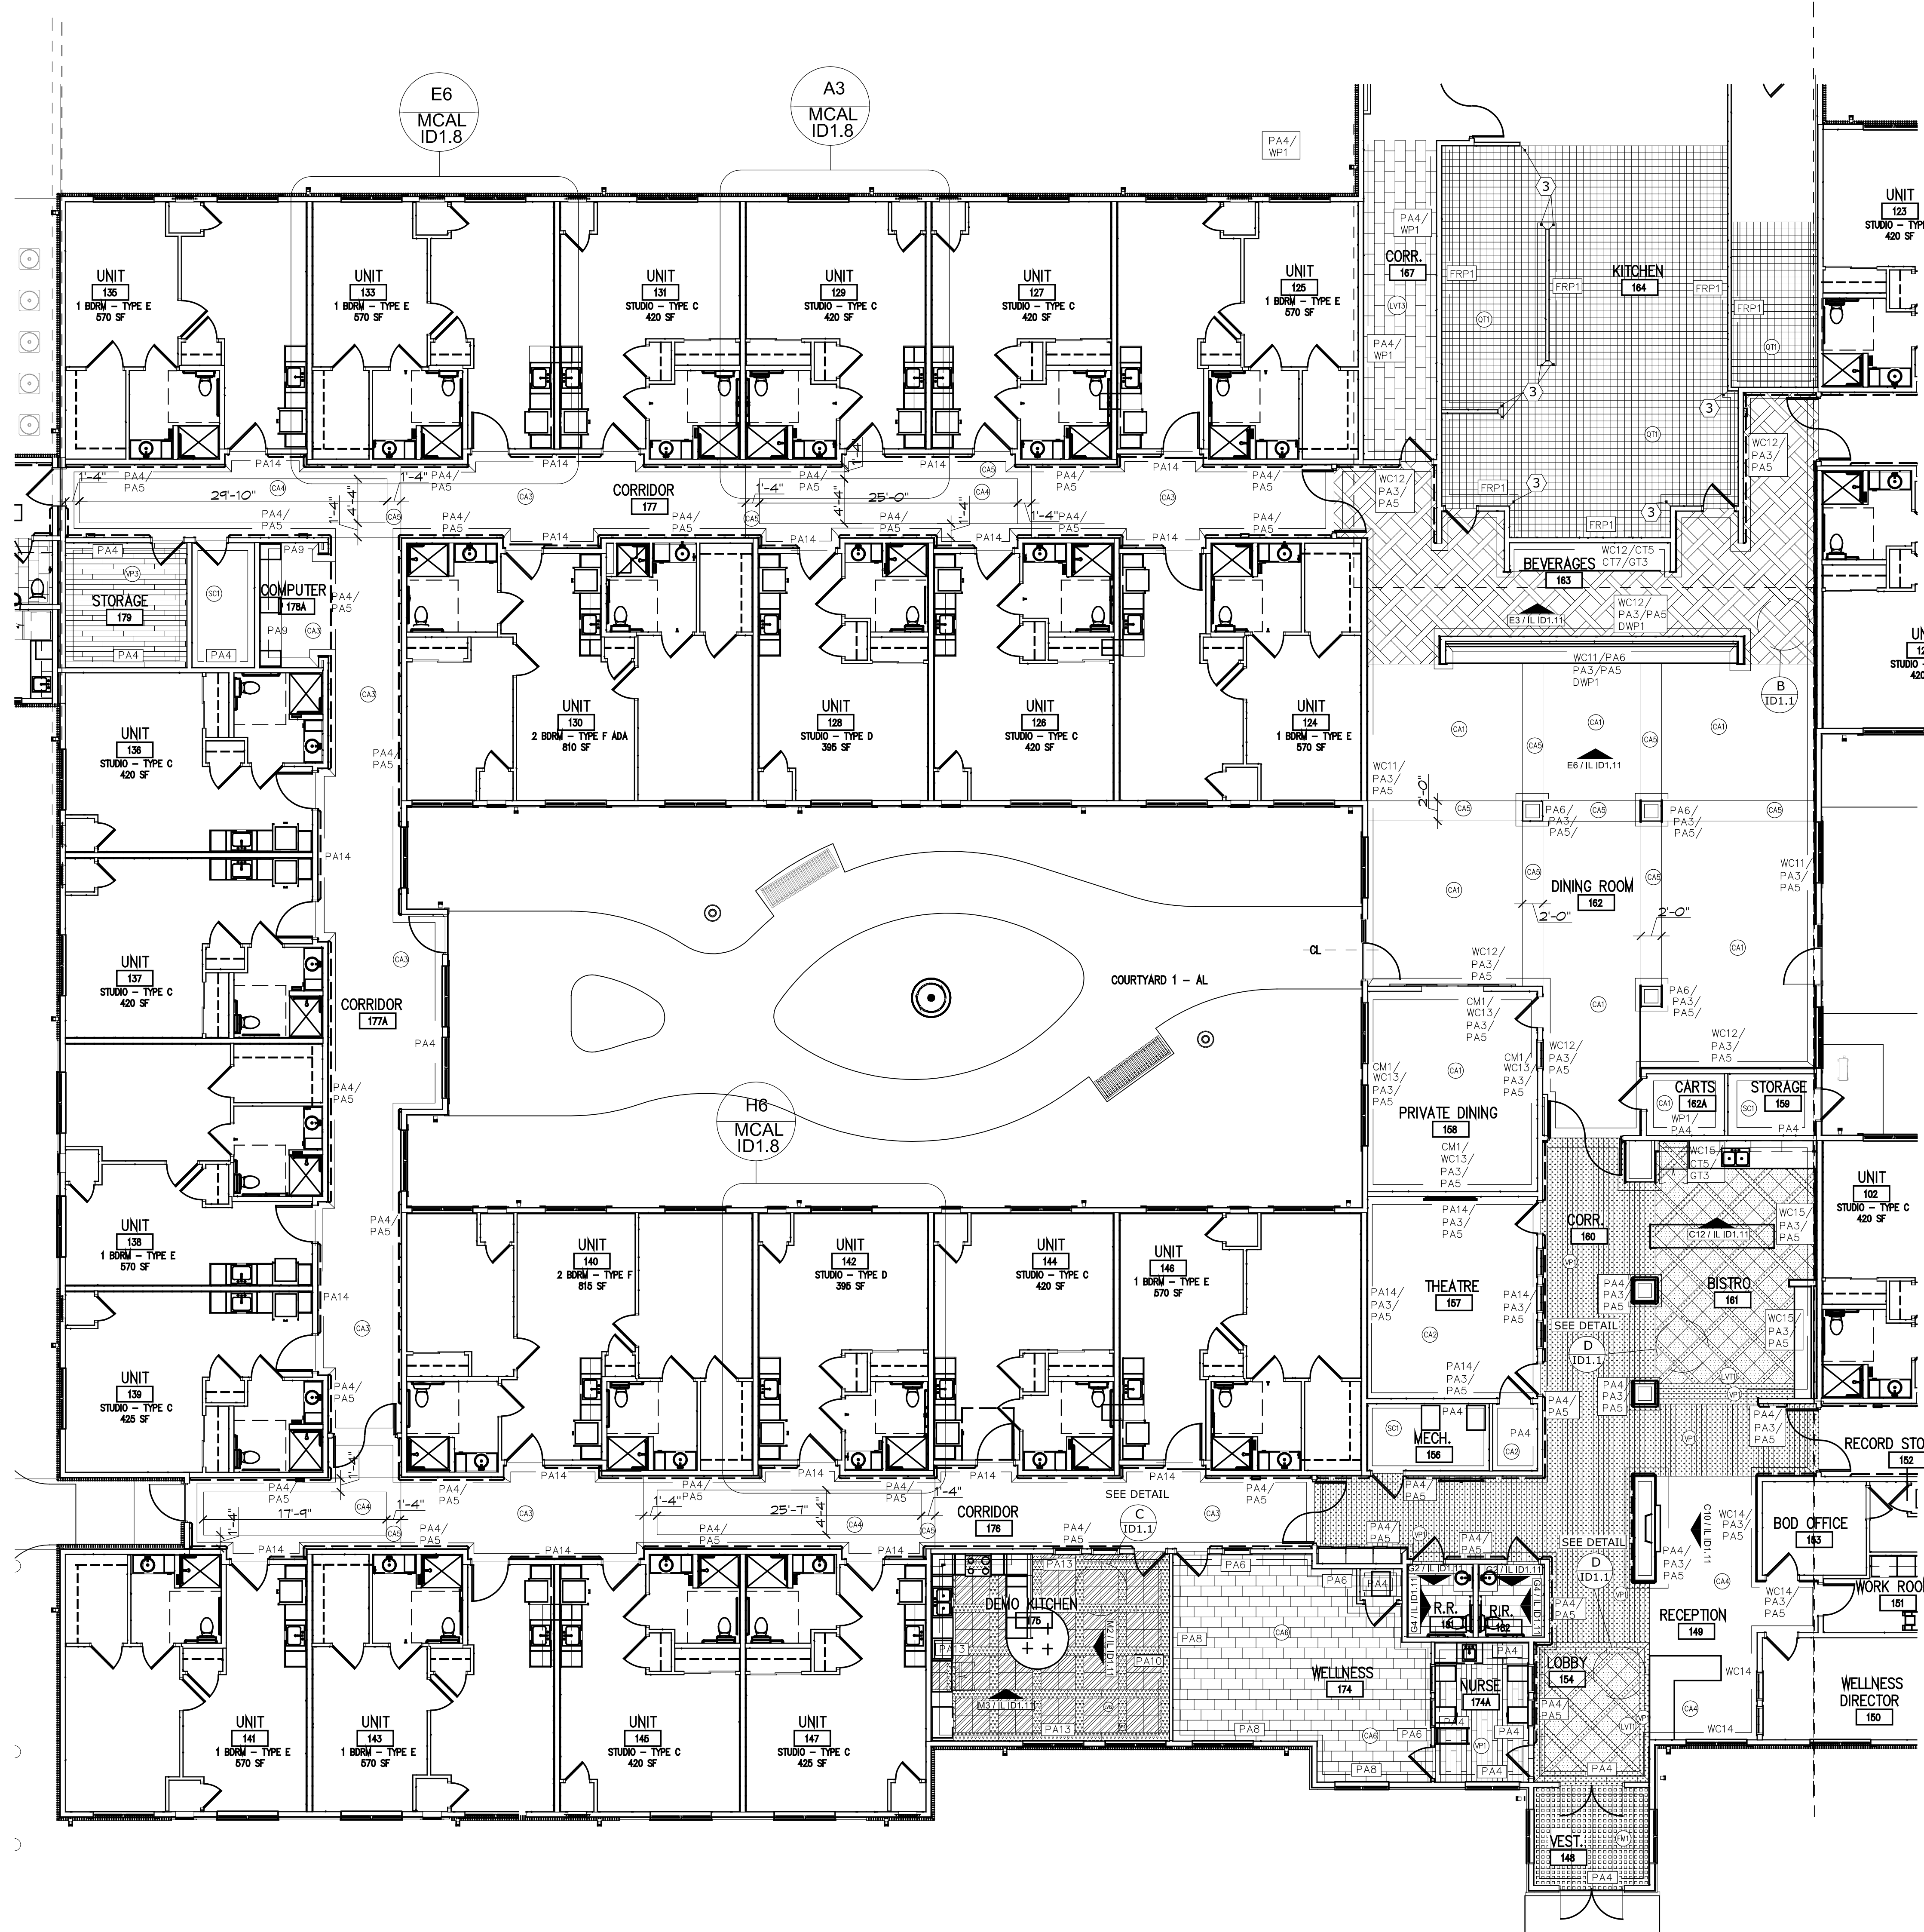

- KEYNOTES:
1. INSTALL CORNER GUARD #CG2
 2. INSTALL CHAIR RAIL #CR1 WHERE TOP EDGE ALIGNS WITH TOP EDGE OF LEAN RAIL
 3. INSTALL CORNER GUARD #CG1 WHERE BOTTOM EDGE IS ABOVE COVE BASE

FLOORING LEGEND


#PT1 - DALTILE COMMERCIAL FLOORING #FL09 NOCIOLLA 12" X 24"
#PT4 - DALTILE COMMERCIAL FLOORING #RM21 AGED BEIGE 12" X 24"
#FM1 - PATCRAFT COMMERCIAL FLOORING #00200 TOBACCO 24" X 24"
#LVT1 - MANNINGTON COMMERCIAL FLOORING #SS57401 JURA STONE
#LVT2 - INTERFACE COMMERCIAL FLOORING #A00804 STRAW 19.69" X 19.69"
#VP1 - MANNINGTON COMMERCIAL FLOORING #SPSW2492 6" X 36"
#VP2 - INTERFACE COMMERCIAL FLOORING #A00202 MADAGASCAR 9.845" X 39.38"
#VP3 - PATCRAFT COMMERCIAL FLOORING #07007 TRELLIS-V3 5.96" X 48"

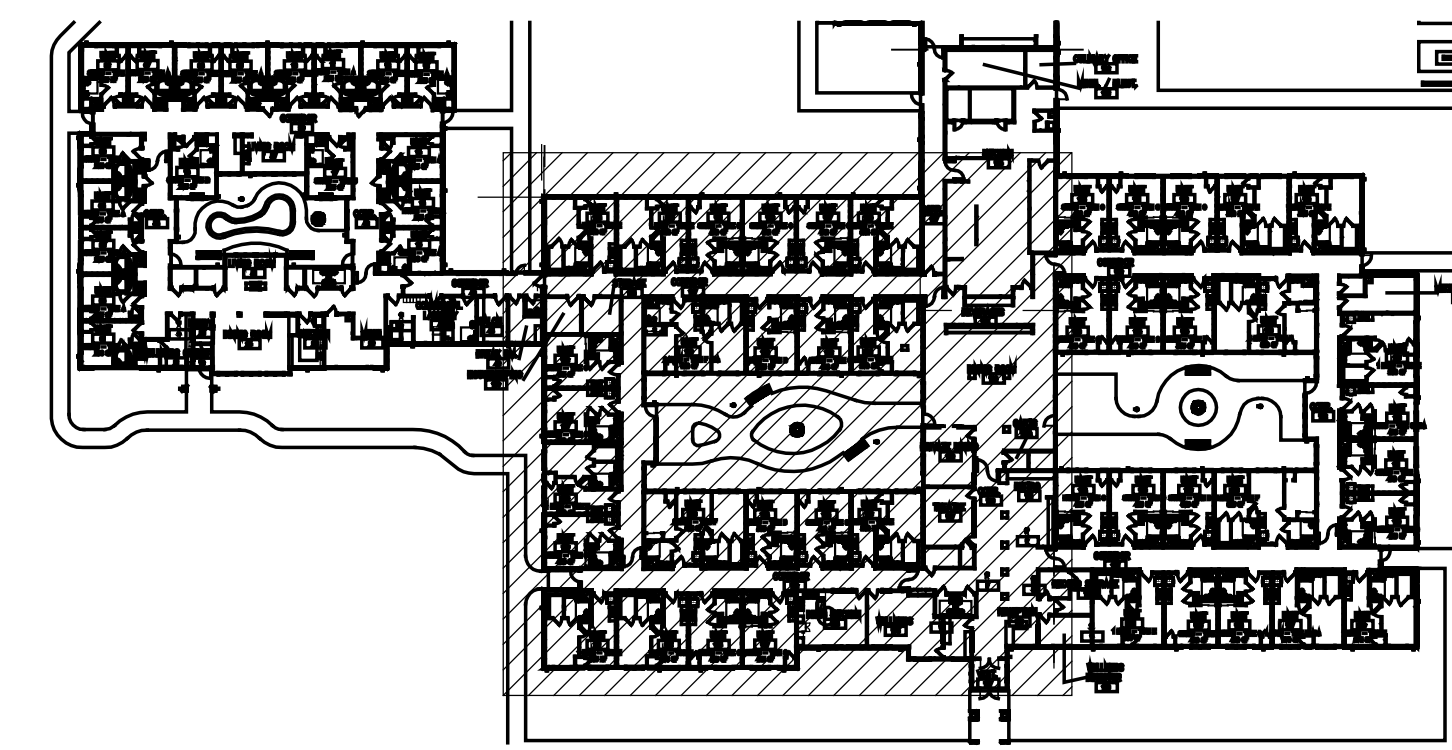

KEY PLAN
scale: 1/64" = 1'-0"
NORTH


5A PARTIAL FINISH PLAN - A.L. (WEST)
ID1.8 scale: 1/8" = 1'-0"



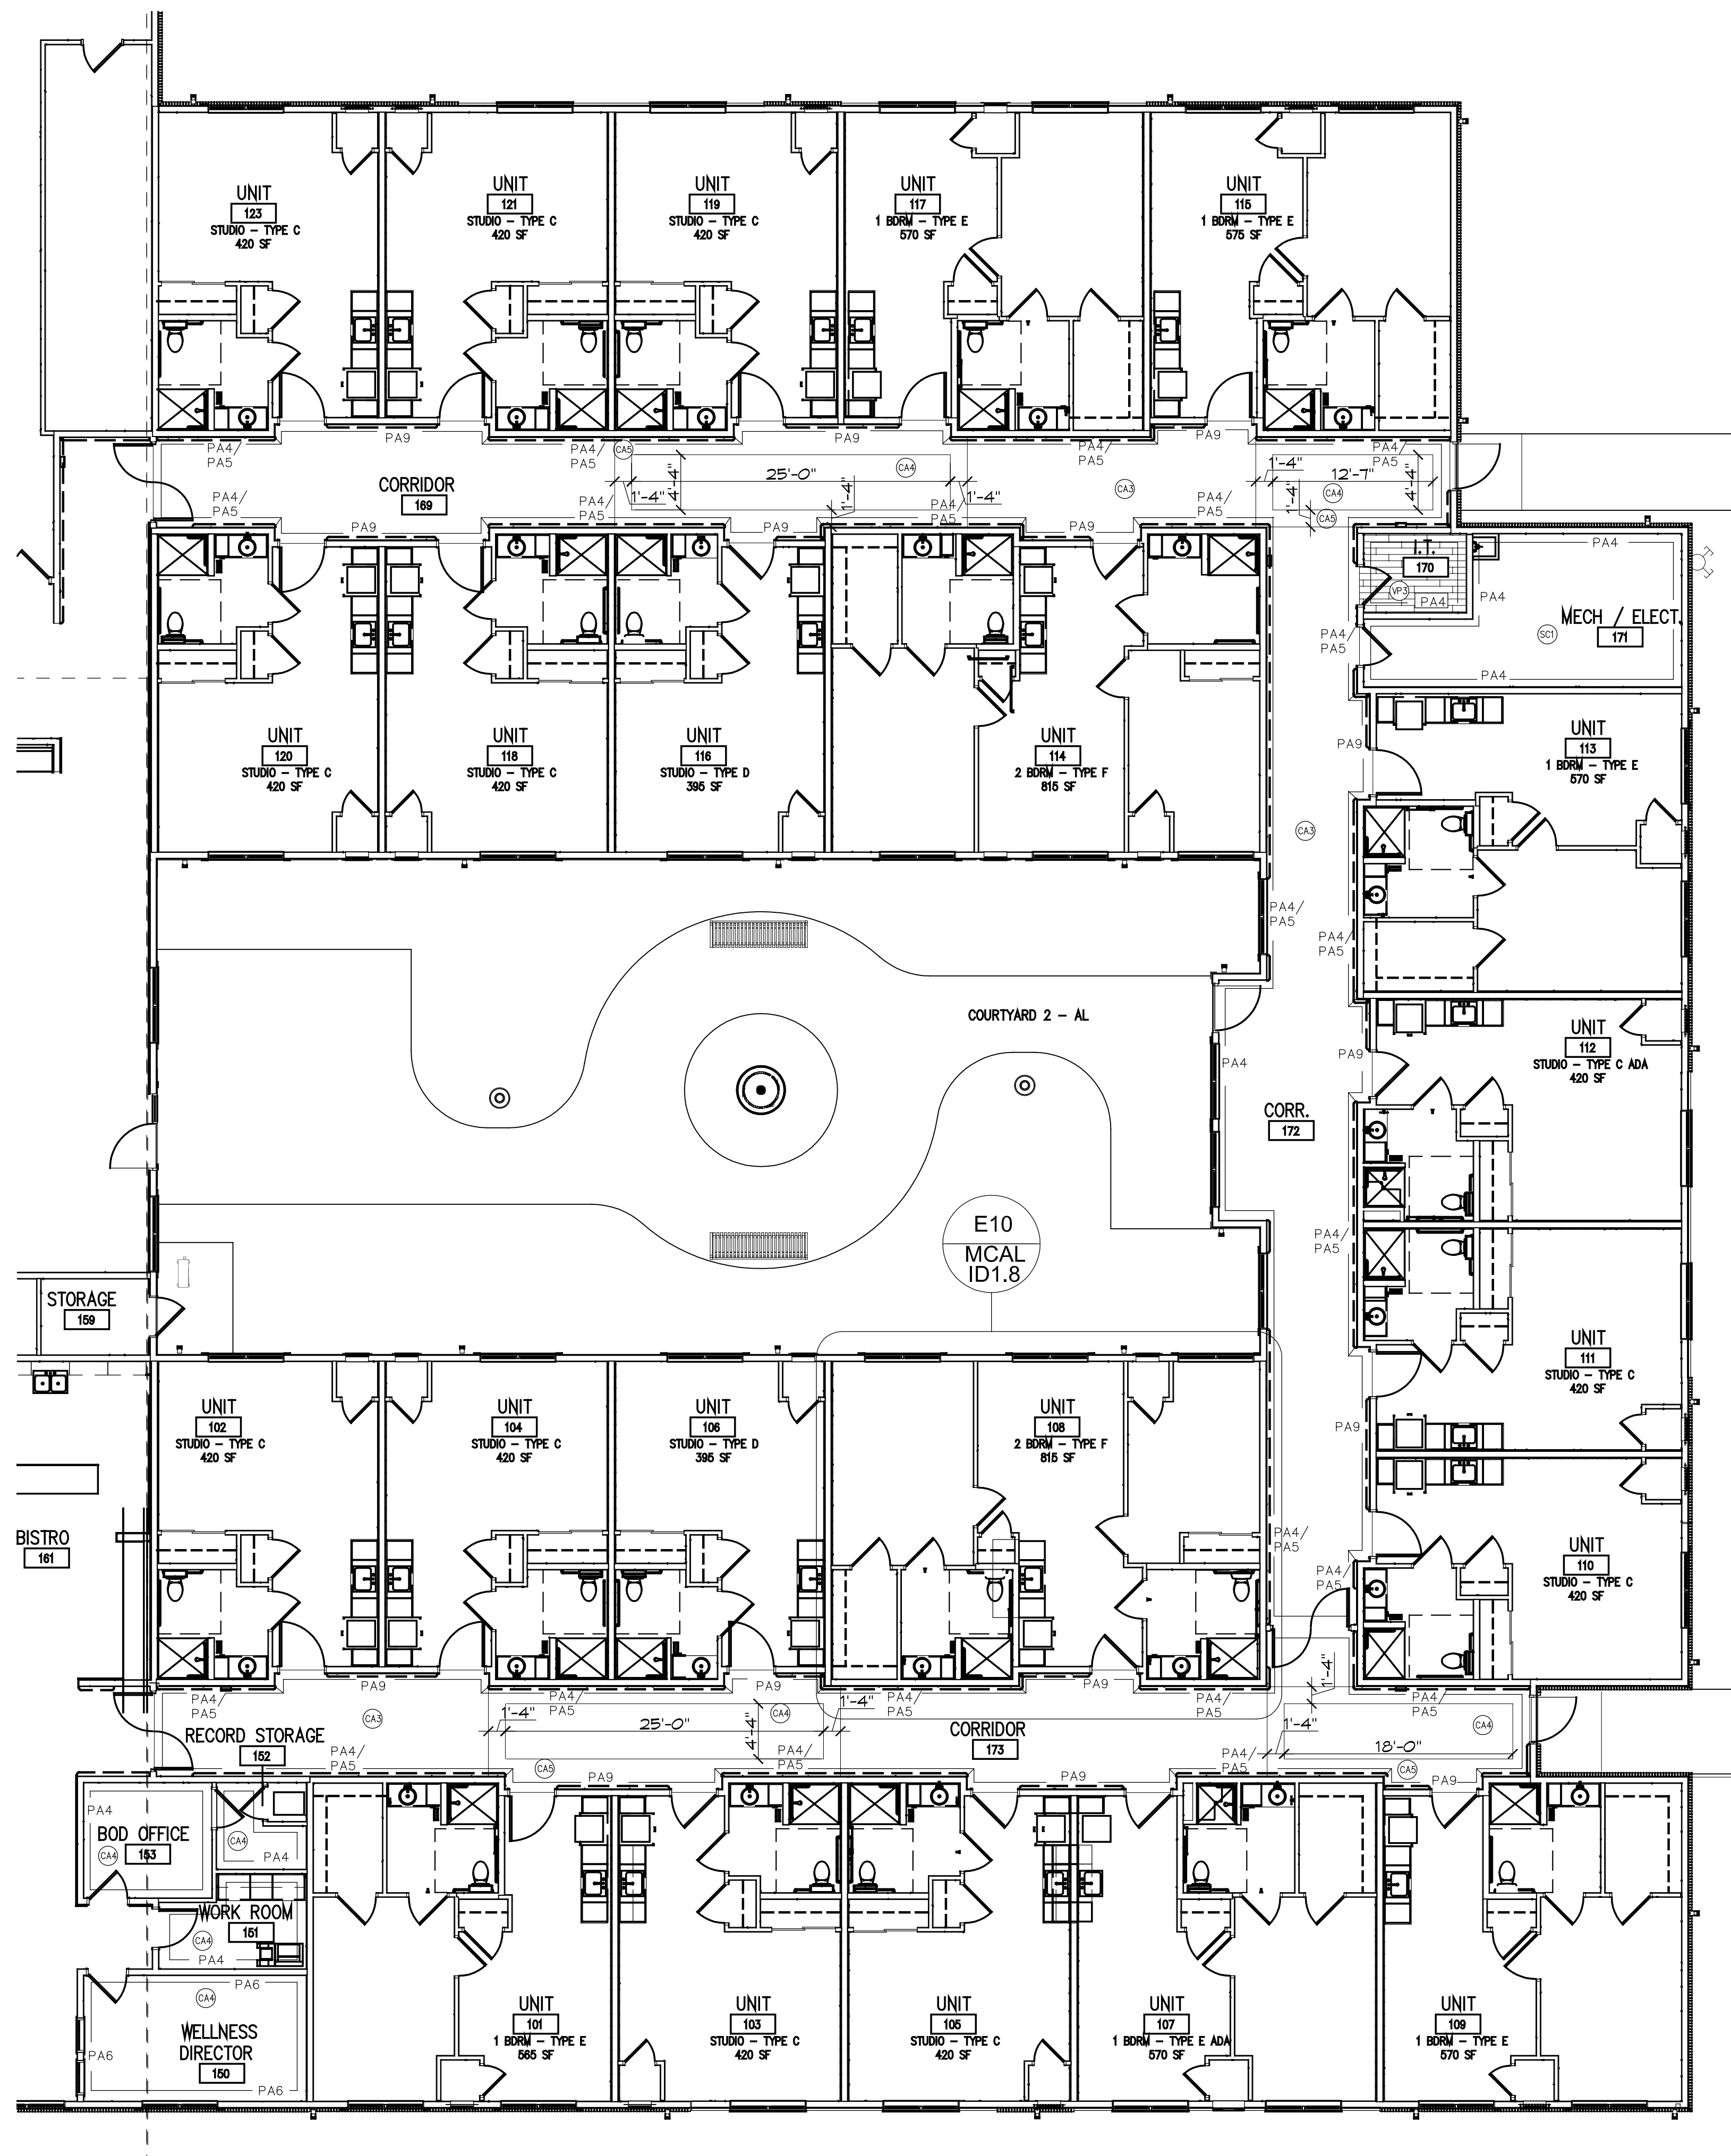

5B
ID1.9
PARTIAL FINISH PLAN - A.L. (EAST)

scale: 1/8" = 1'-0"

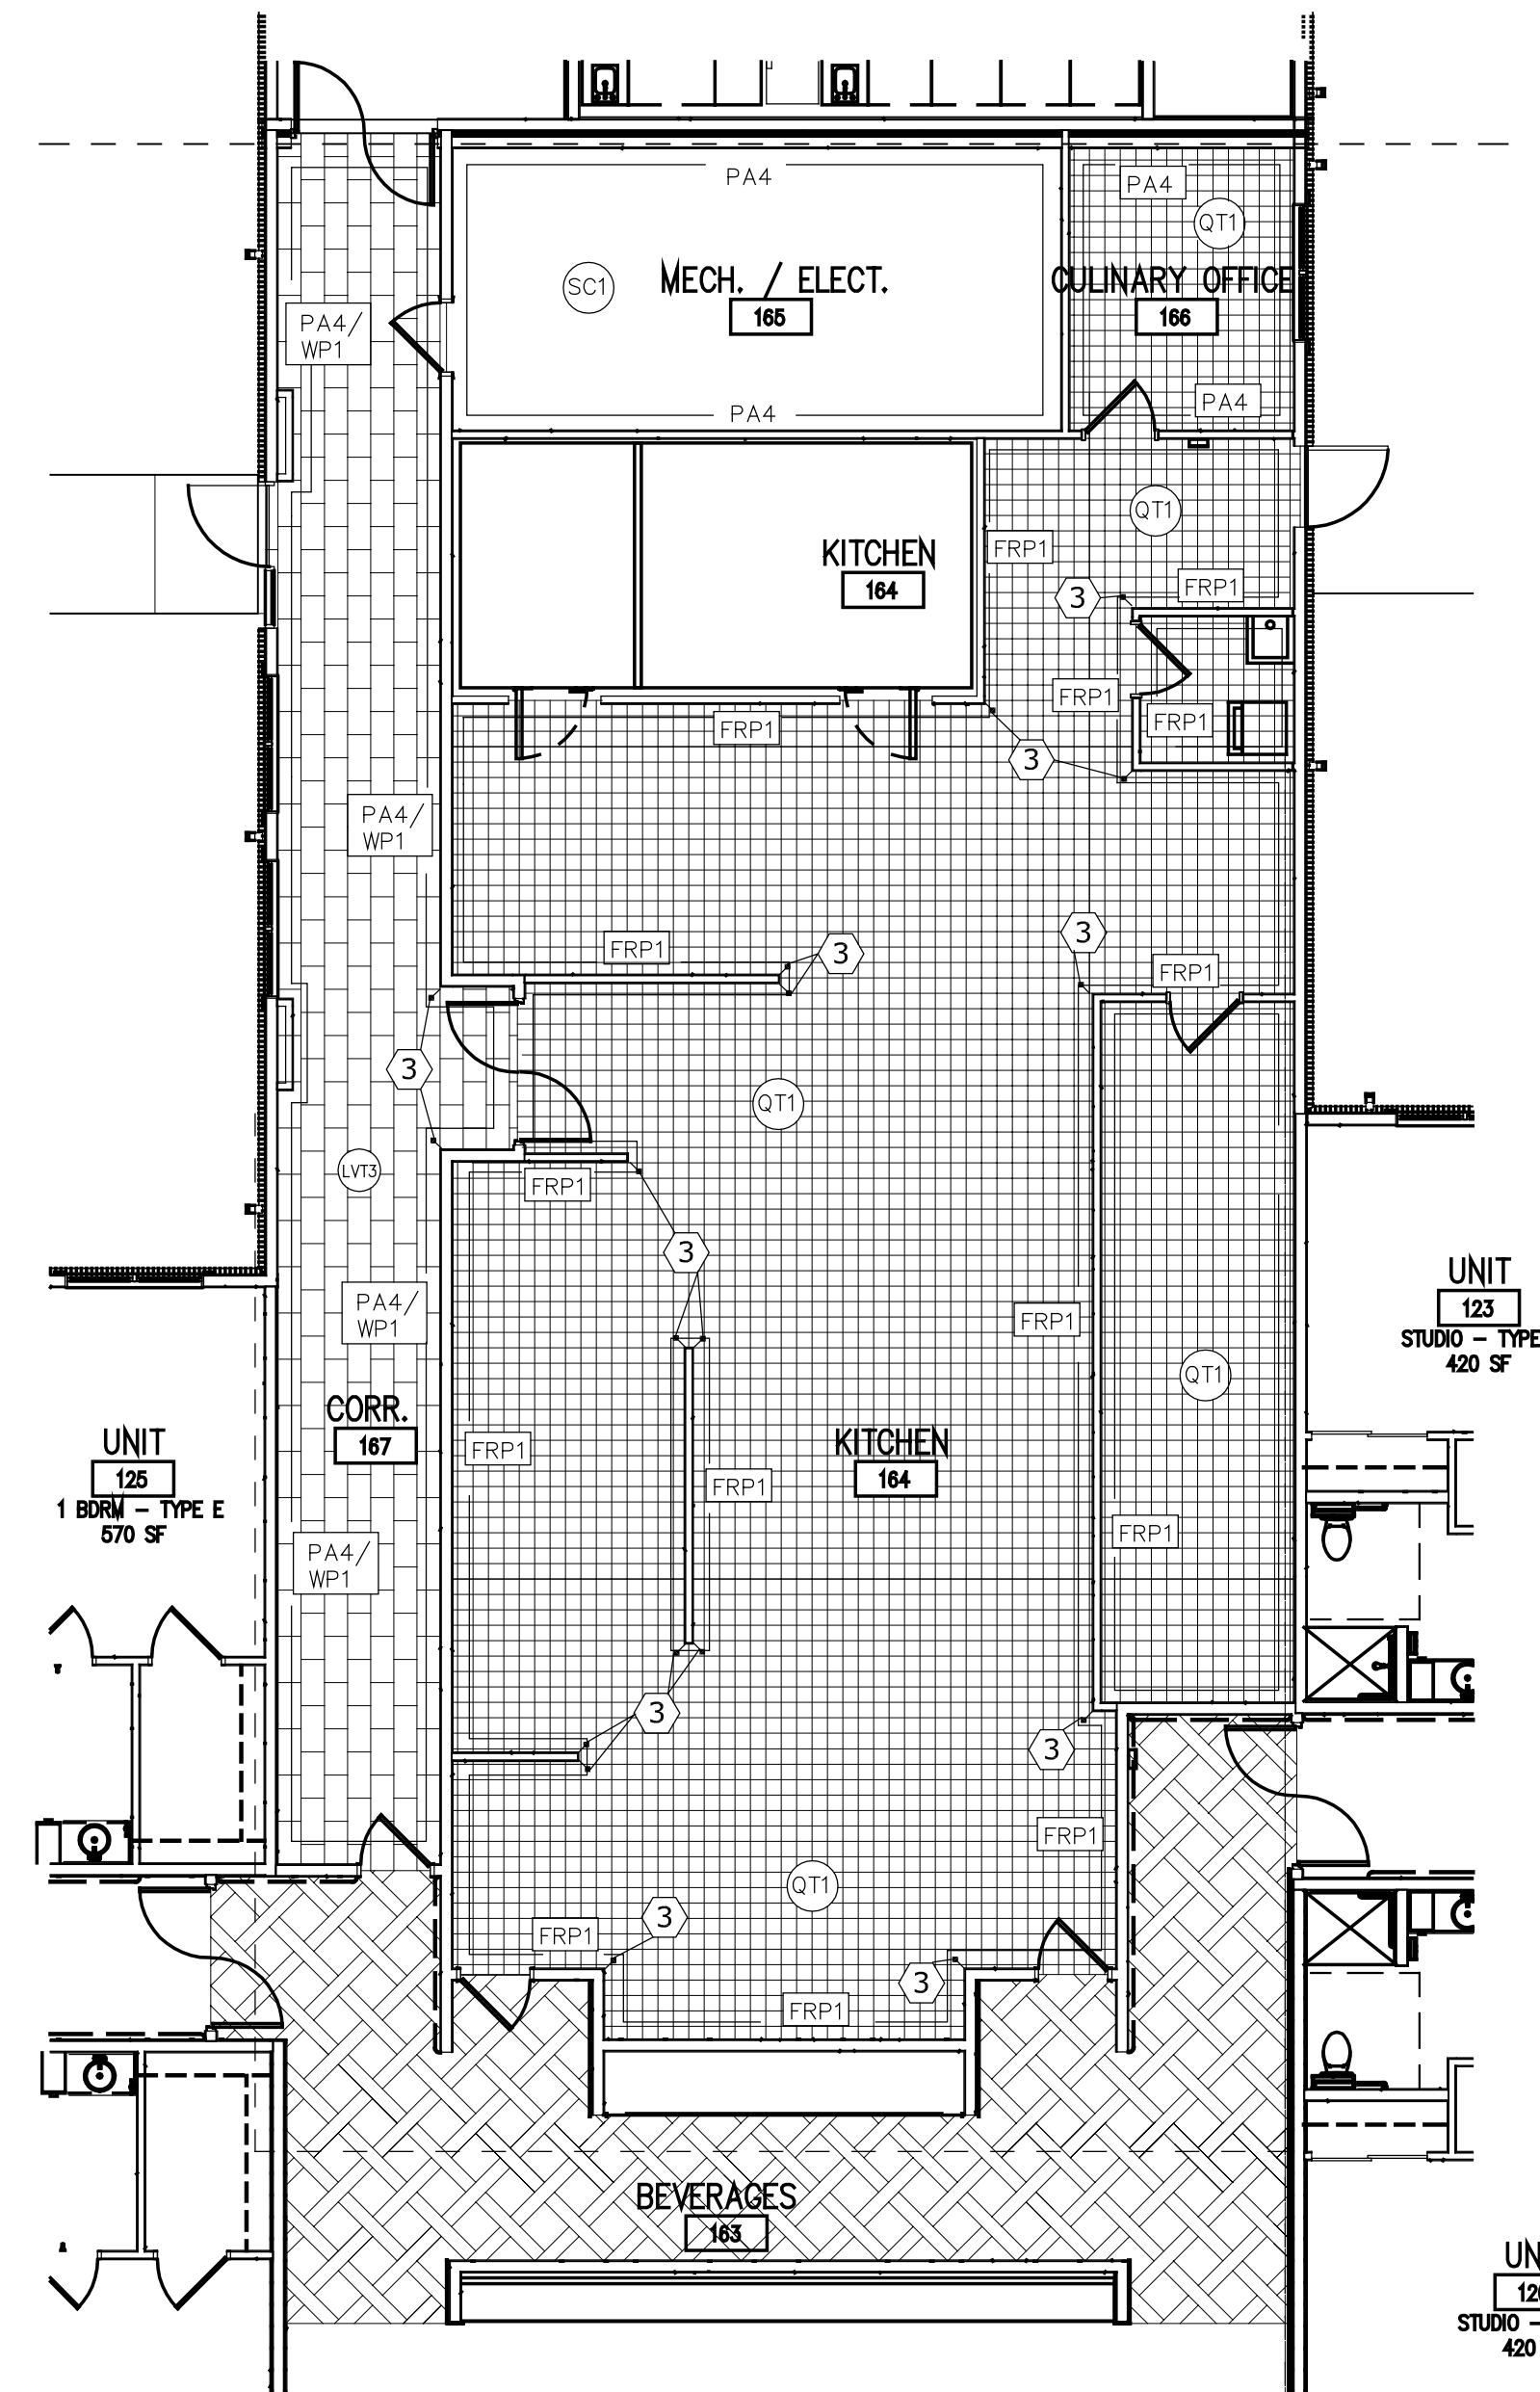

5C
ID1.9
PARTIAL FINISH PLAN - KITCHEN

scale: 1/8" = 1'-0"




KEYNOTES:

1. INSTALL CORNER GUARD #CG2
2. INSTALL CHAIR RAIL #CR1 WHERE TOP EDGE ALIGNS WITH TOP EDGE OF LEAN RAIL
3. INSTALL CORNER GUARD #CG1 WHERE BOTTOM EDGE IS ABOVE COVE BASE

FLOORING LEGEND

- #PT1 - DALTILE COMMERCIAL FLOORING #FL09 NOCIOLLA 12" X 24"
- #PT4 - DALTILE COMMERCIAL FLOORING #RM21 AGED BEIGE 12" X 24"
- #FM1 - PATCRAFT COMMERCIAL FLOORING #00200 TOBACCO 24" X 24"
- #LVT1 - MANNINGTON COMMERCIAL FLOORING #SS557401 JURA STONE
- #LVT2 - INTERFACE COMMERCIAL FLOORING #A00804 STRAW 19.69" X 19.69"
- #VP1 - MANNINGTON COMMERCIAL FLOORING #SPSW2492 6" X 36"
- #VP2 - INTERFACE COMMERCIAL FLOORING #A00202 MADAGASCAR 9.845" X 39.38"
- #VP3 - PATCRAFT COMMERCIAL FLOORING #07007 TRELLIS-V3 5.96" X 48"

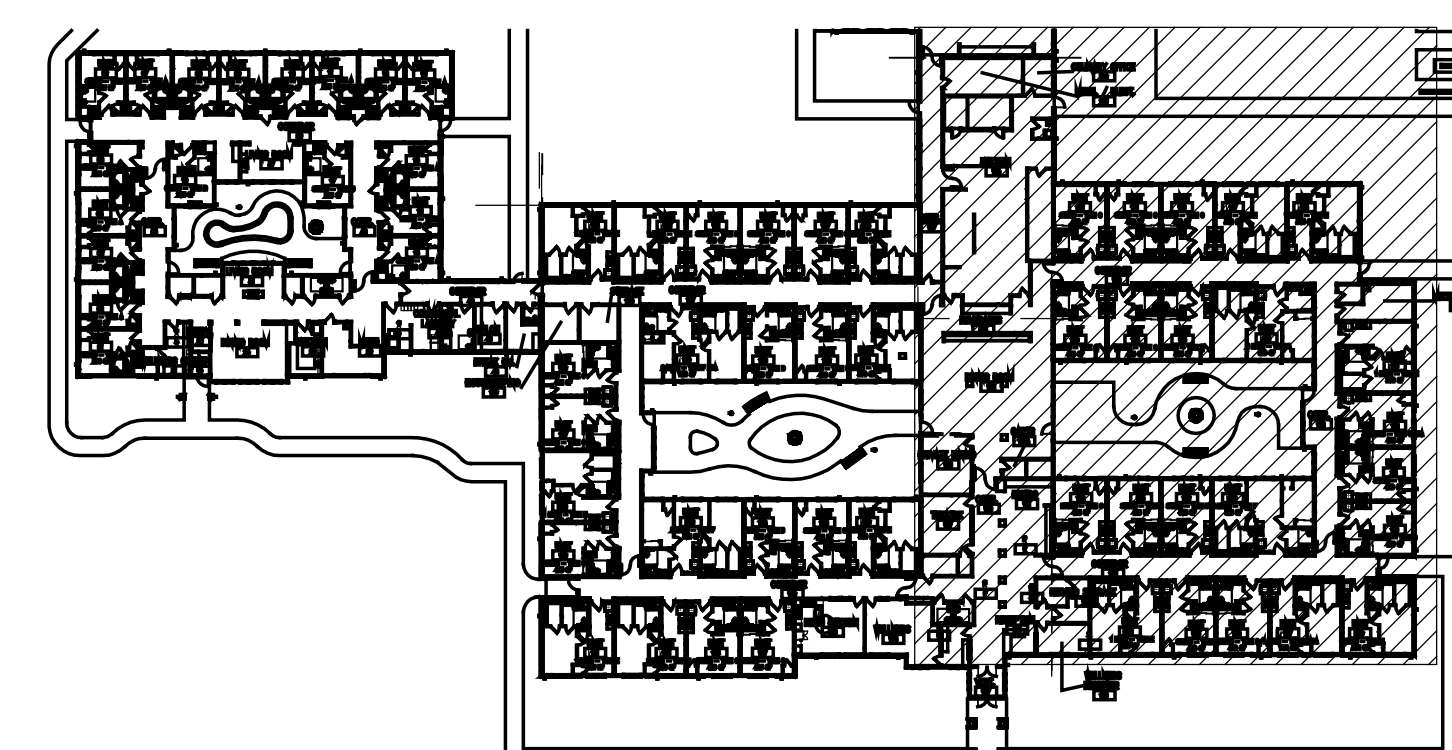


KEY PLAN

scale: 1/64" = 1'-0"



C:\Users\sauman\Documents\1811 LS SENIOR_sauman.rvt
3/2/2019 10:19:52 AM

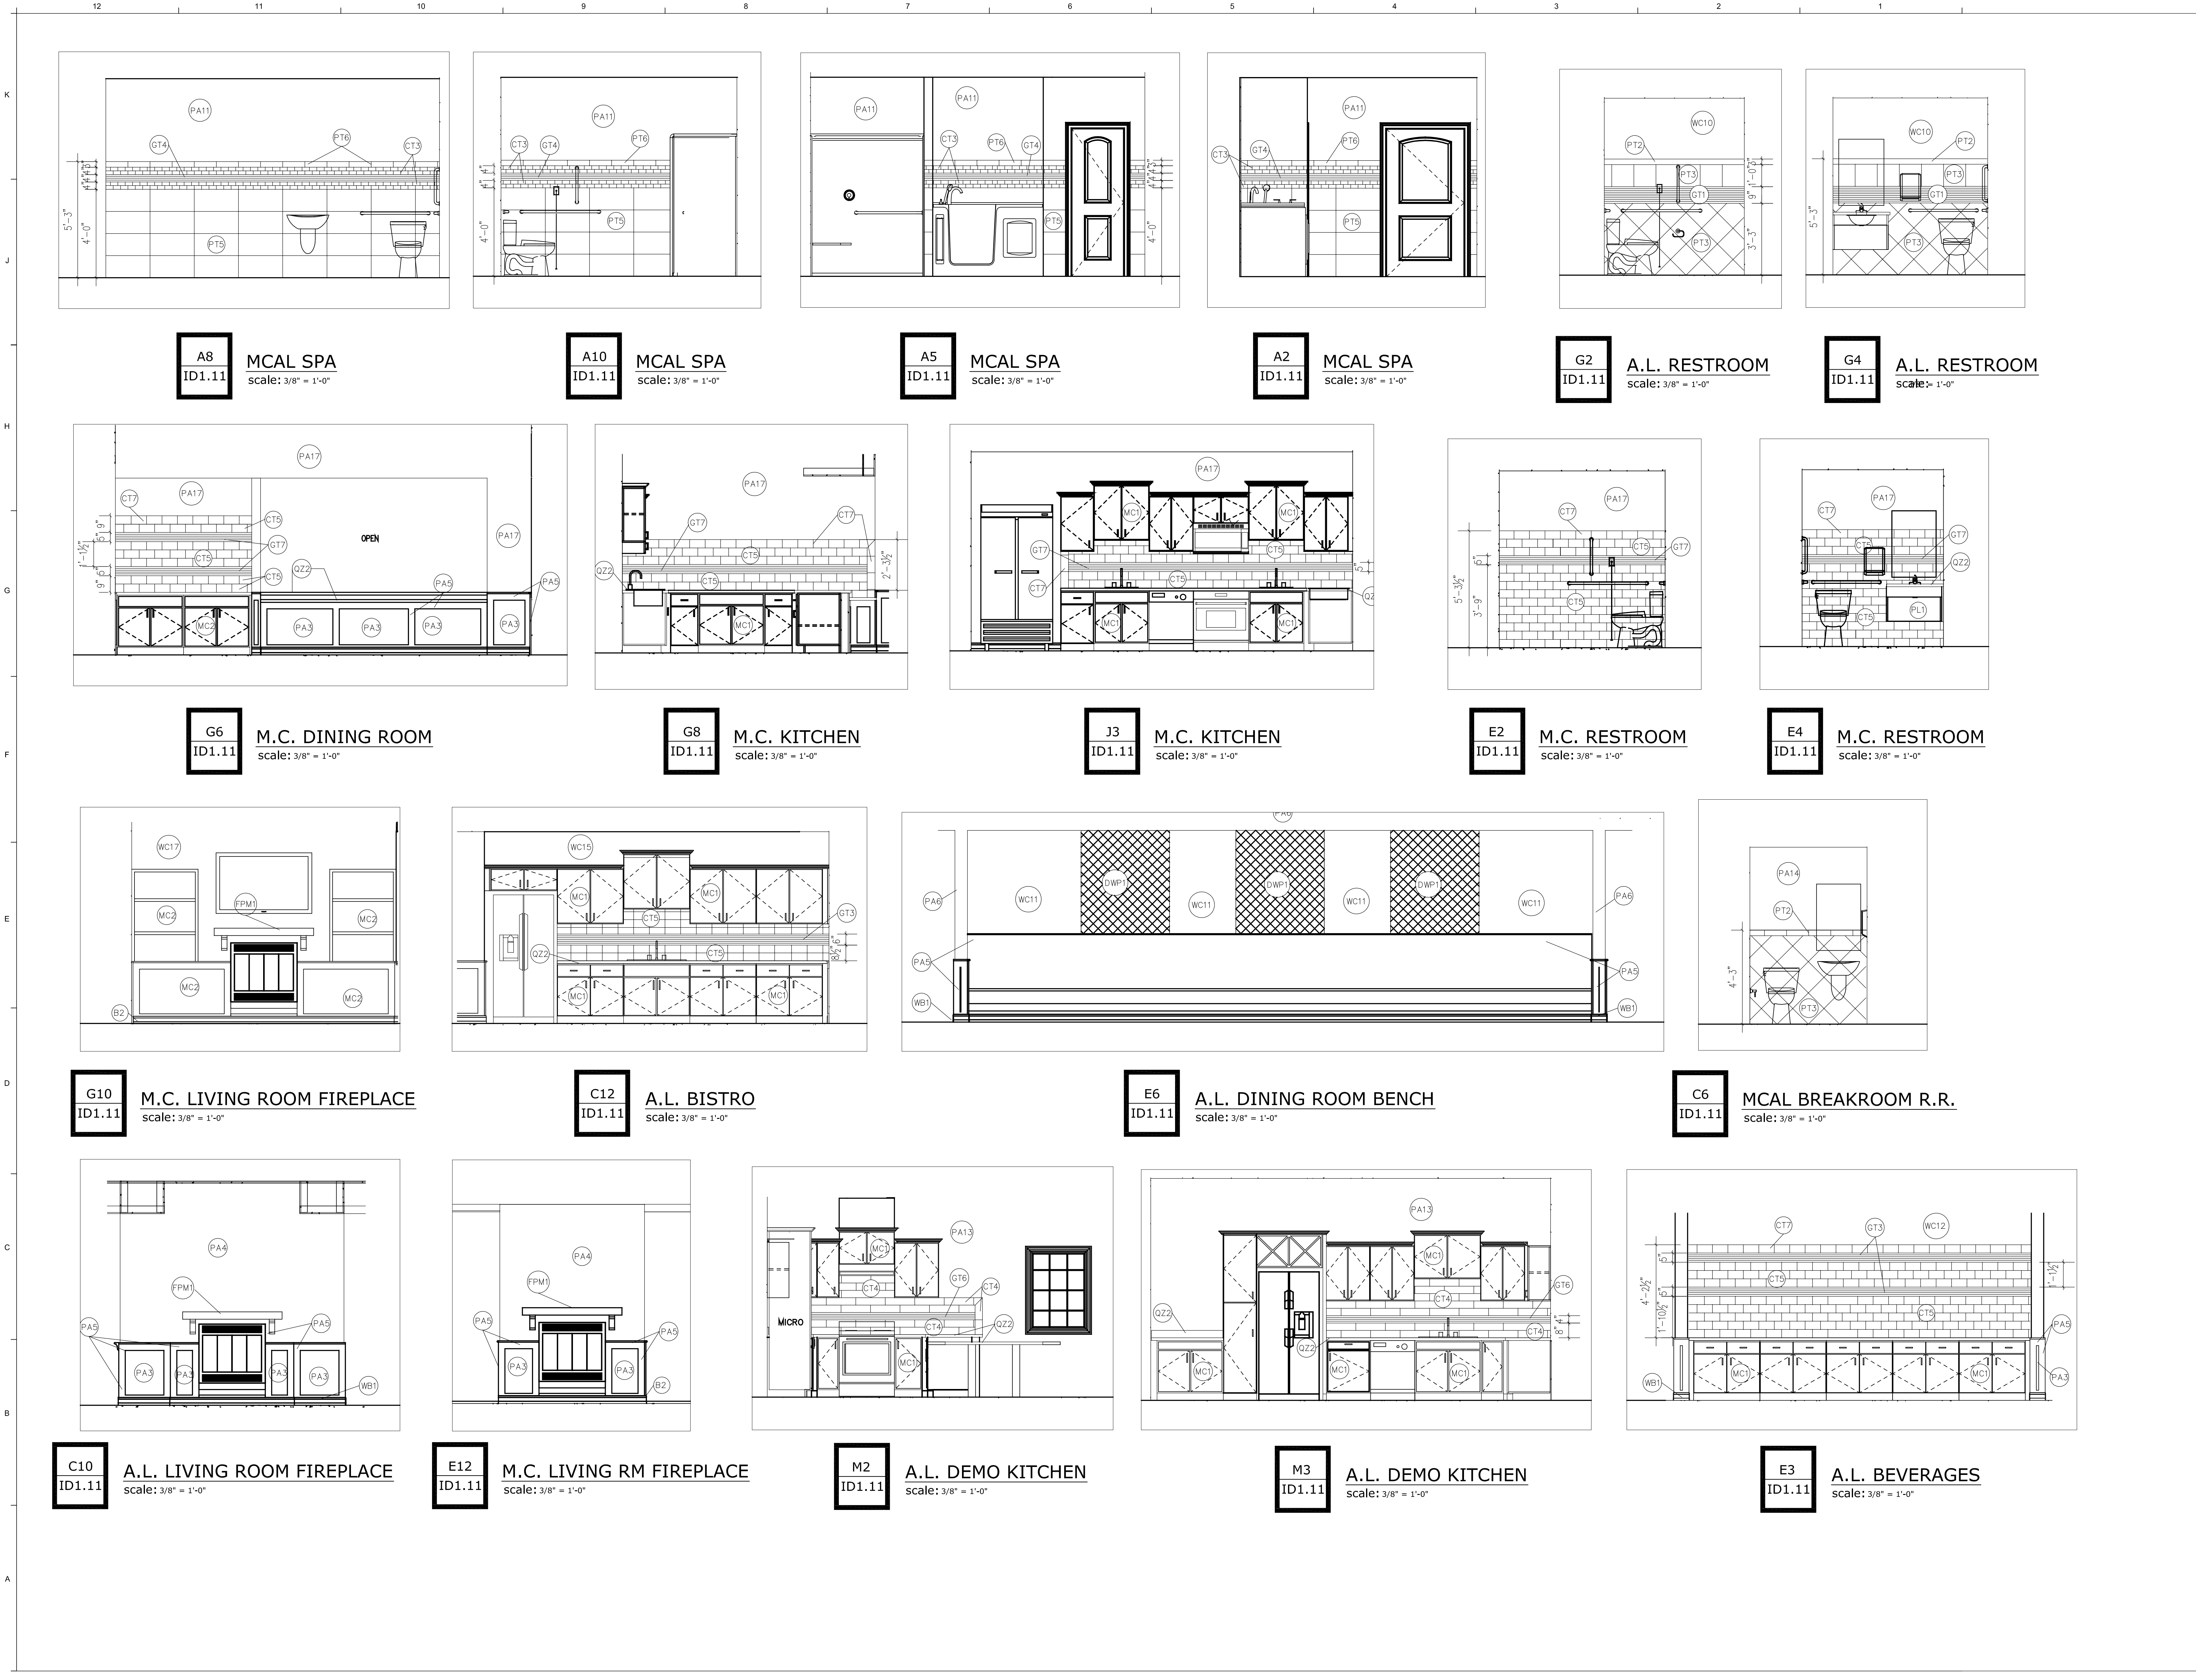

ARCHITECTURAL CORPORATION
MISSOURI CERTIFICATE
OF AUTHORITY NO. 000073

LEE'S SUMMIT SENIOR COMMUNITY
1701 S.E. OLDHAM PARKWAY
LEE'S SUMMIT, JACKSON COUNTY, MISSOURI

STARK WILSON DUNCAN ARCHITECTS INC.
315 NICHOLS ROAD STE 228 - KANSAS CITY, MO 64112 - T 816.631.1698 F 816.532.1978



INTERIOR
ELEVATIONS

ISSUE DATE:
6/14/19
REVISIONS:

PROJECT NO.:1811

MCAL
ID1.11

COPYRIGHT © 2018 SWD ARCHITECTS INC

