


**RELEASE FOR
CONSTRUCTION**
AS NOTED ON PLANS REVIEW
DEVELOPMENT SERVICES
LEE'S SUMMIT, MISSOURI

11/06/2020

FOUNDATION PLAN
SCALE: 1/4" = 1'-0"

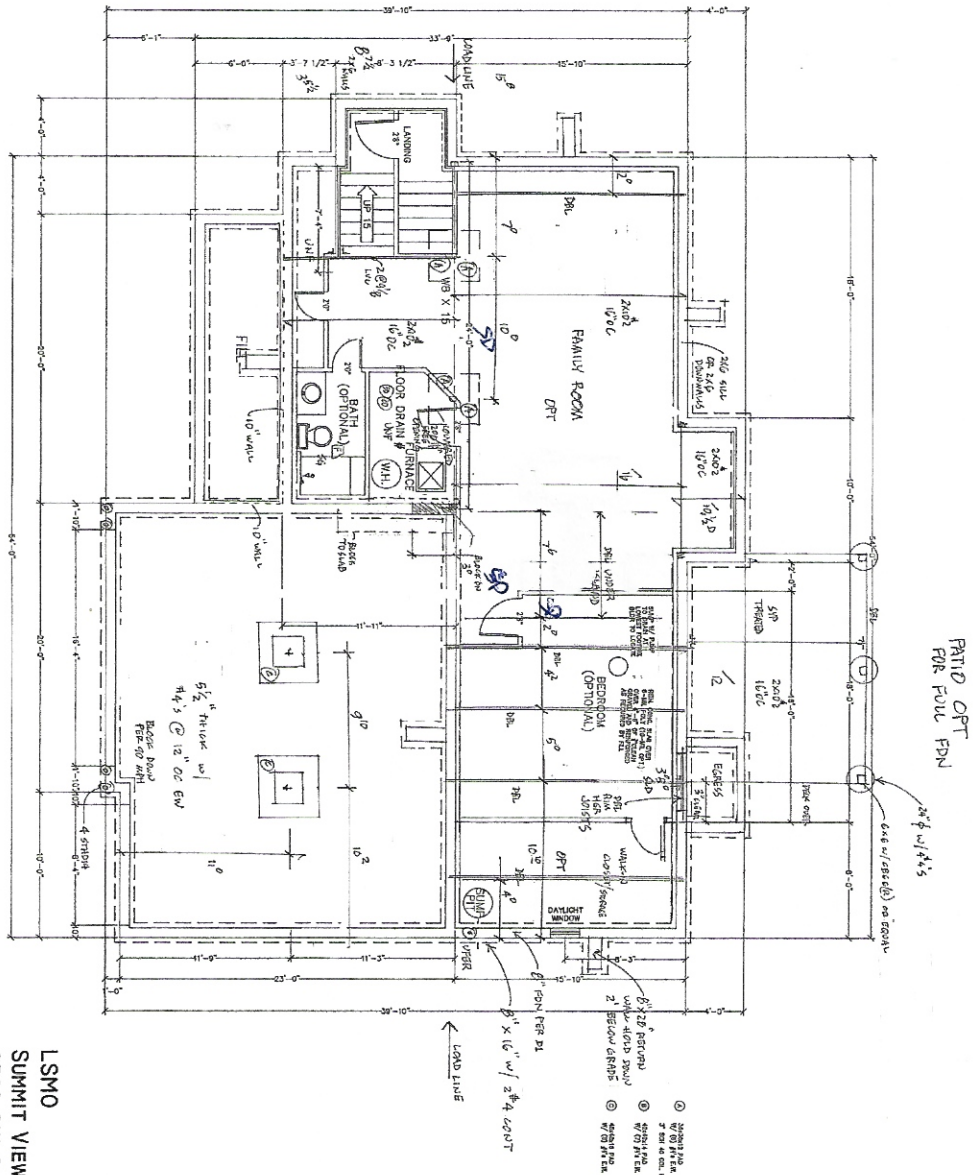

LSMO
SUMMIT VIEW FARMS LOT 68
2308 SW CHASE CIRCLE



SHEET NO:
3 of 6

THIS DRAWING IS THE
PROPERTY OF RYAN MOREROD
ARCHITECT. IT IS TO BE
USED ONLY FOR THE PROJECT
AND SITE SPECIFICALLY
NOTED ON THIS DRAWING.
ANY OTHER PROJECT OR
SITE REQUIREMENT MUST
BE APPROVED BY RYAN MOREROD
ARCHITECT.

BUILD
SET

RYAN MOREROD
AUTO CADD ARCHITECT
(816)-812-0236
DRAWN FOR BILLY
SPELLERBERG

NOTES:
1. FOUNDATION FOR THIS
PROJECT IS TO BE
CONSTRUCTED IN ACCORDANCE
WITH THE LATEST EDITION OF
THE INTERNATIONAL RESIDENTIAL
BUILDING CODE (IRC) AND THE
LATEST EDITION OF THE
MISSOURI BUILDING CODE (MBC).

MODEL:
BRANTLY/S
DATE:
2-22-18
DRAWN BY:
R. MOREROD

DESCRIPTION:
FOUNDATION