



820 SW Blue Pkwy // South Elevation

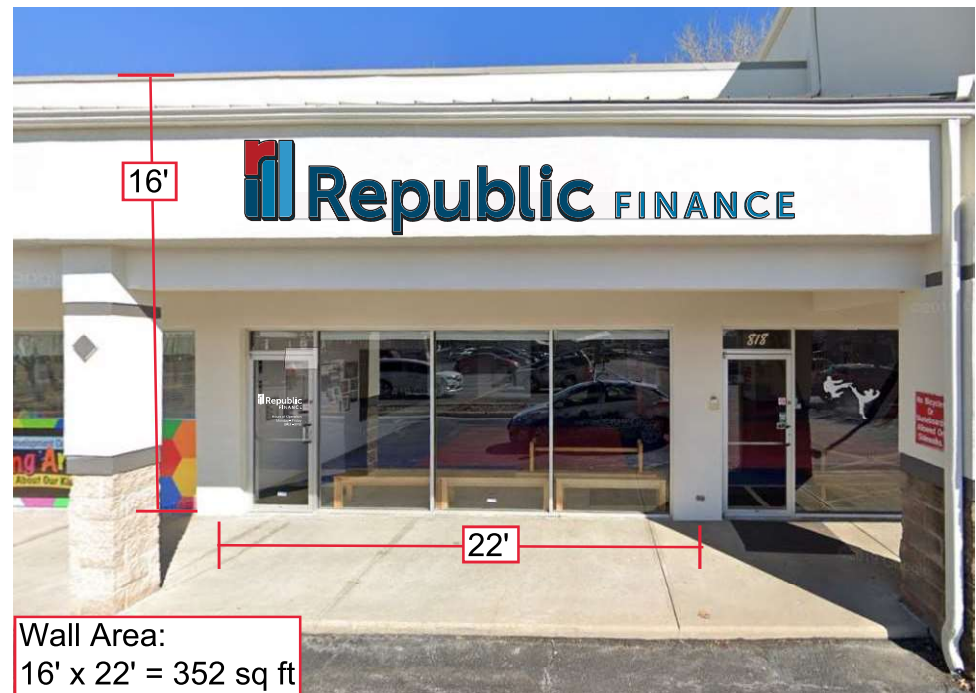


EXISTING:
34" SIGN BAND



PROPOSED

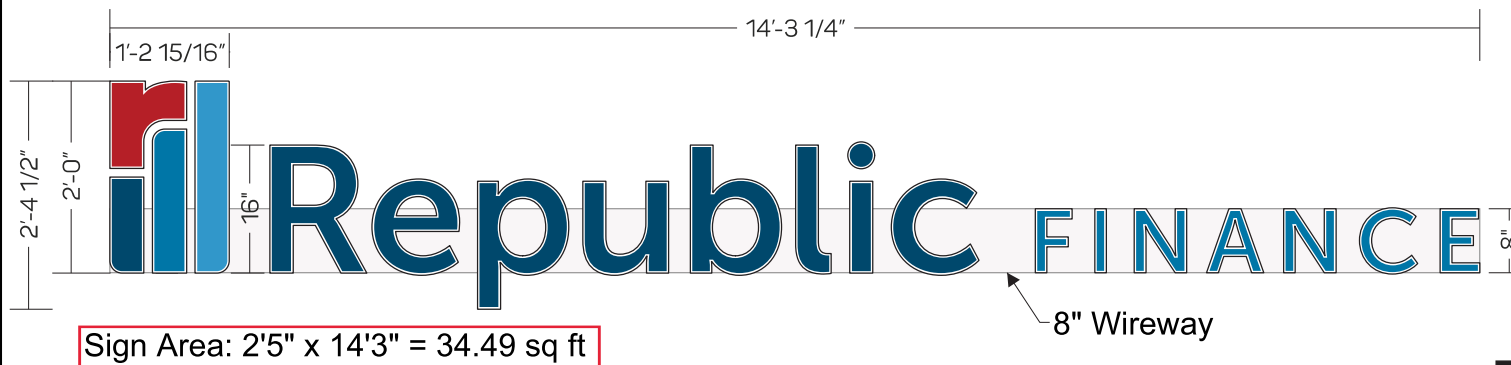


CHANNEL LETTER DETAIL
SCALE: 1/2" = 1'-0"

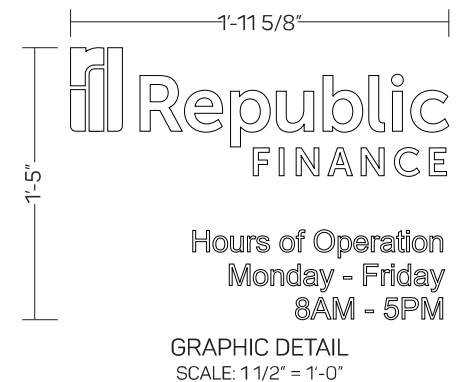

APPROVAL BOX - PLEASE INITIAL

CUSTOMER APPROVAL		Date
-------------------	--	------

NOTE: Elevation drawings are for customer approval only, drawings are not to be used as any installation guide, all dimensions must be verified before installation.

Customer: REPUBLIC FINANCE	Date: 19NOV20	Prepared By: KH/SC	Note: Color output may not be exact when viewing or printing this drawing. All colors used are PMS or the closest CMYK equivalent. If these colors are incorrect, please provide the correct PMS match and a revision to this drawing will be made.	 SIGNS LIGHTING IMAGE	DISTRIBUTED BY SIGN UP COMPANY 700 21st Street Southwest PO Box 210 Watertown, SD 57201-0210 1.800.843.9888 • www.personasigns.com
Location: LEE'S SUMMIT, MO	File Name: 267910 - R1 - LEE'S SUMMIT, MO		Eng: -		