



PROPOSED: Face Lit Channel Letters Flush Mounted - North Elevation

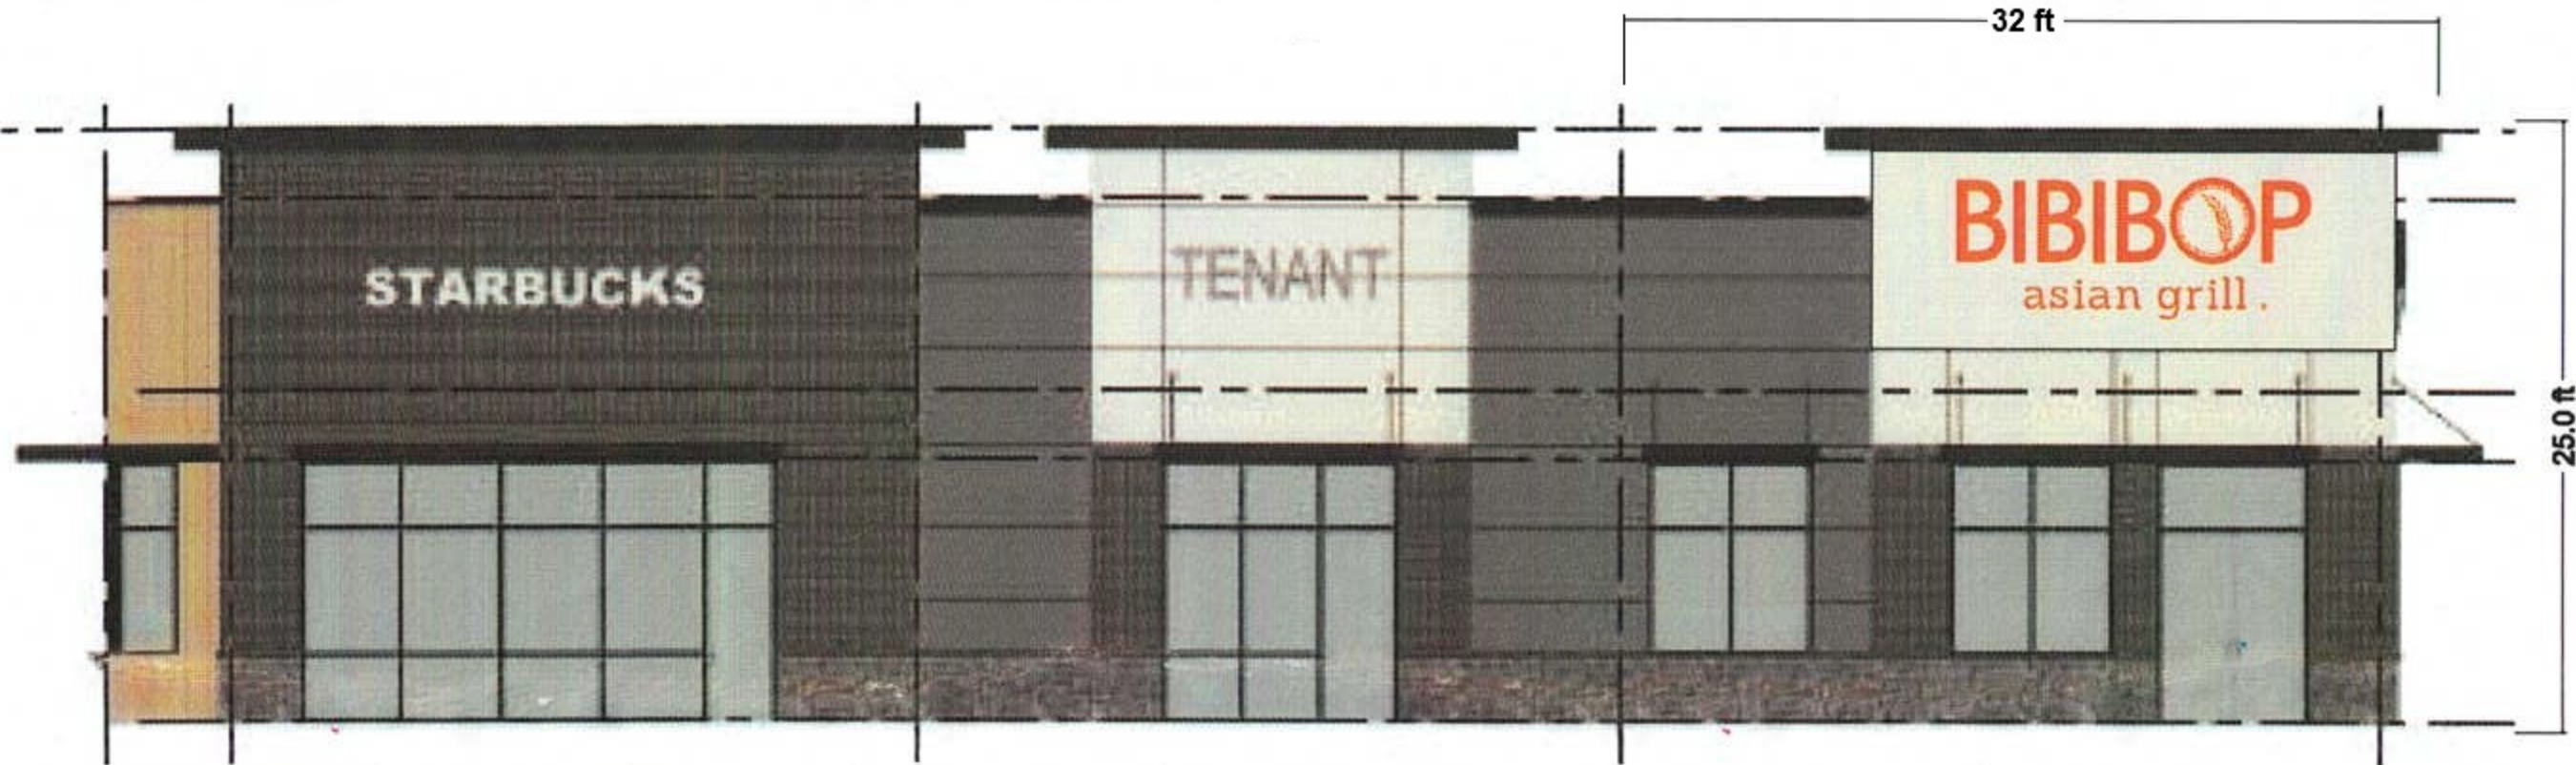

NORTH ELEVATION

- P1** PAINT TO MATCH BLACK SEMI GLOSS
- V1** 3630-124 BURNT ORANGE VINYL GRAPHICS

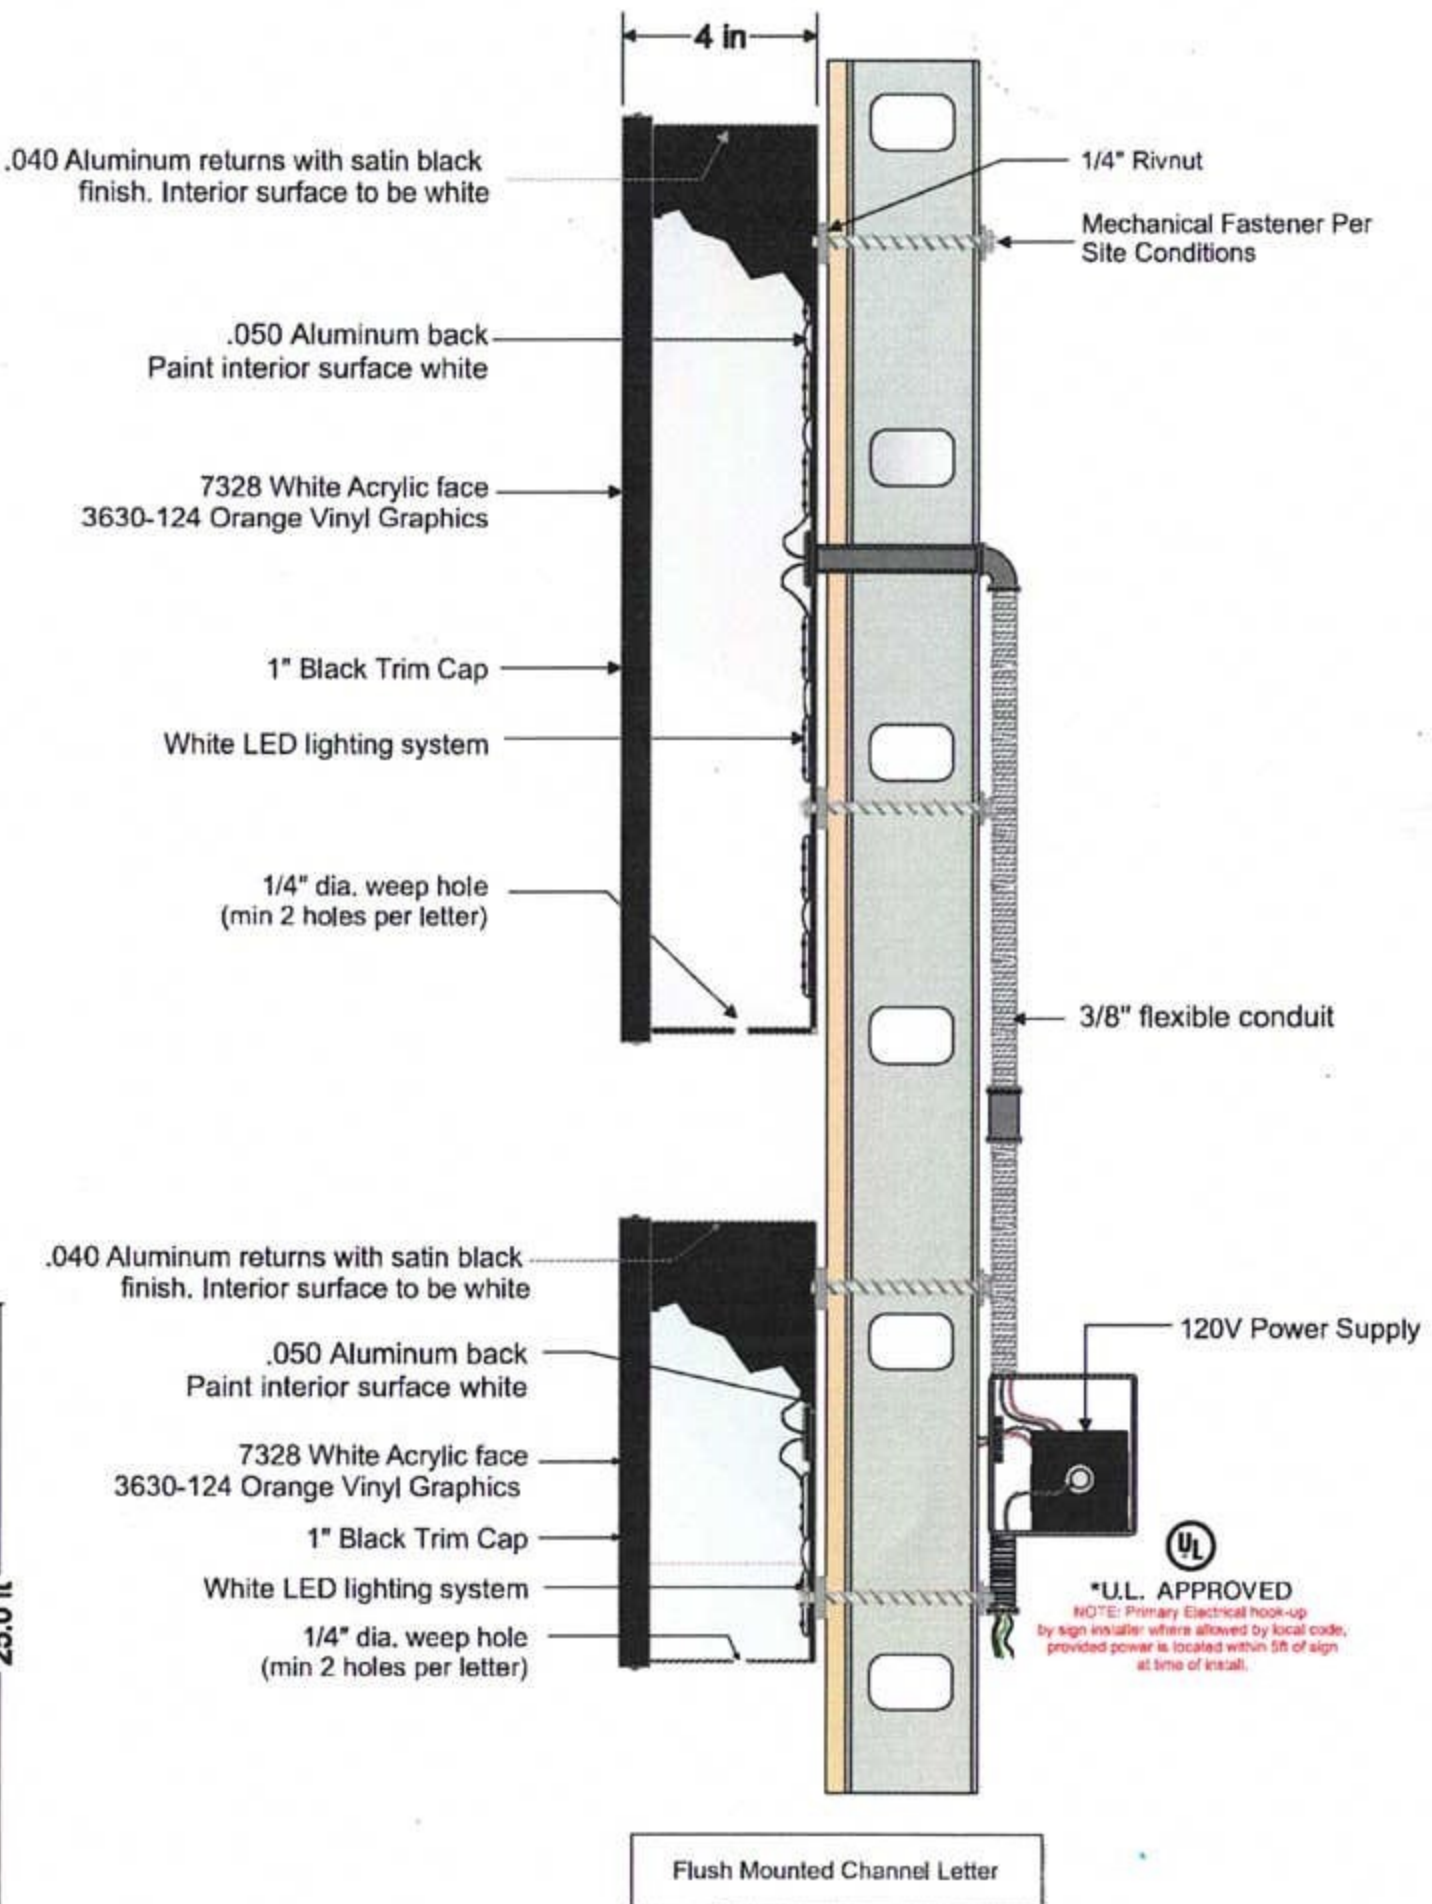

MFG / Nat'l Account Svcs:
4806 Wright Drive, Bldg. A
Smyrna, GA, 30082
(O) 770.989.1290

Corporate:
3548 Atlanta Rd.
Smyrna, GA, 30080
(O) 770.431.0807

comSIGNS.com

This drawing is the property of Commercial Signs and may not be copied or reproduced without consent. Engineered Drawings and Specs to follow upon Acceptance of Approval



PROJECT ADDRESS:
STREET
SUITE
CITY, ST ZIP

SALES REP: DM
PM INITIALS: KZ
DRAWN BY INITIALS: DM
DATE: 11/04/20

SIGN CODE INFO:
10% of the building facade. Allows 3 wall signs per building or per tenant with a max of 6' in height. Signs cannot be illuminated with a white background

SQ FT ALLOWED: 79.20 SQ FT SHOWN: 77.01

FINAL APPROVAL	DATE	PAGE
		1