


EAST ELEVATION

1
6

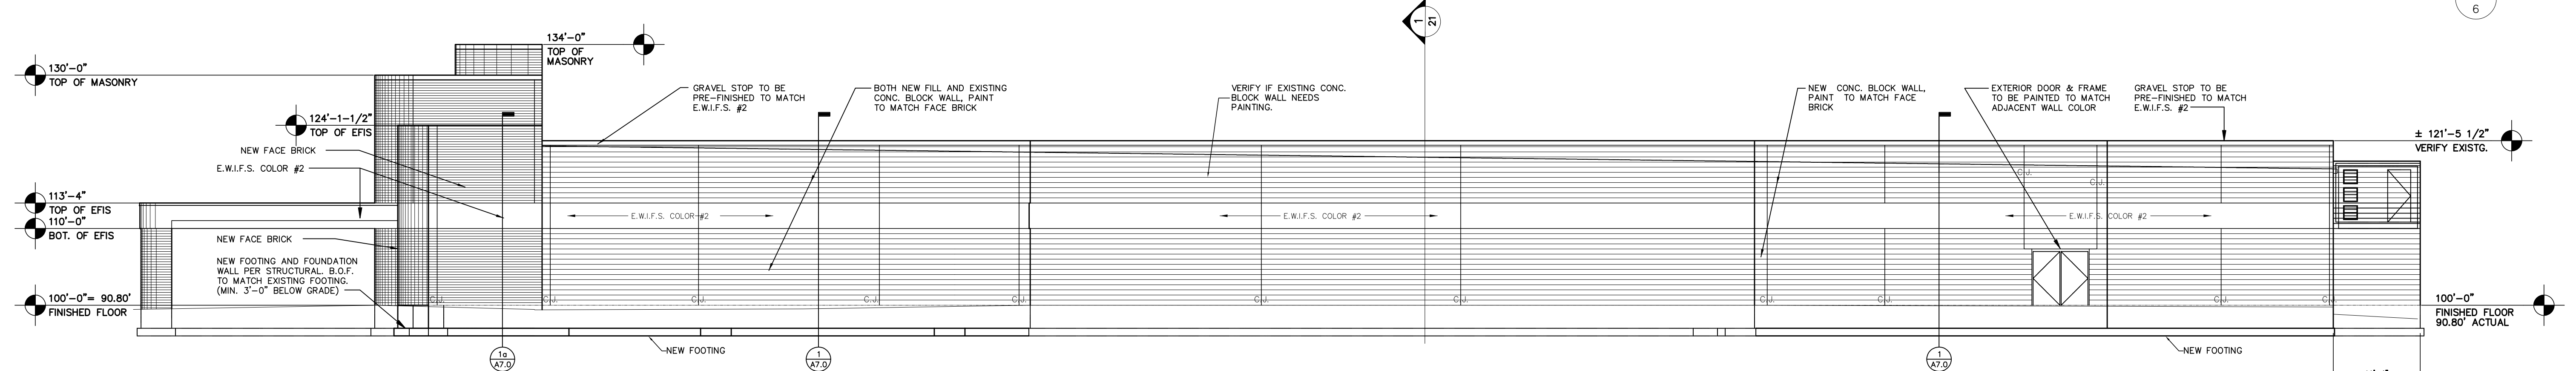


NORTH ELEVATION

2
6



SOUTH ELEVATION

3
6

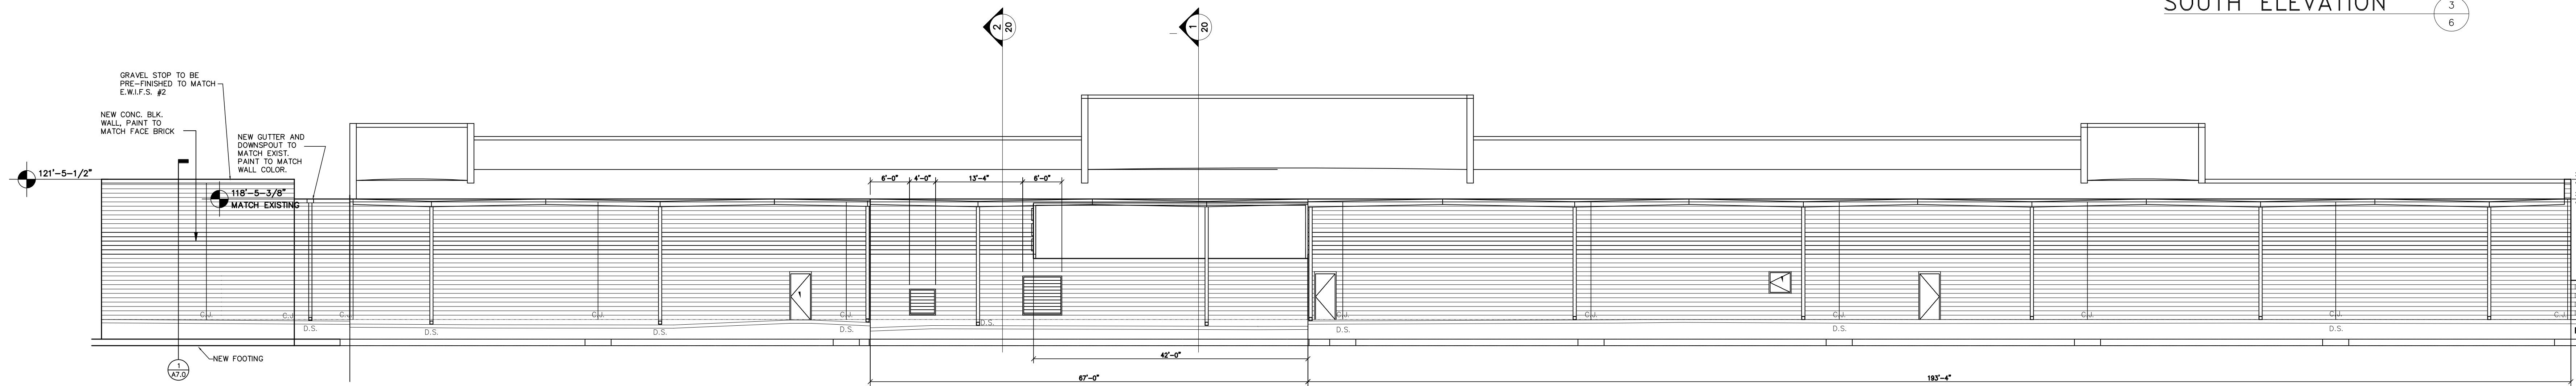

WEST ELEVATION

4
6

NOTE:
ONLY THE PORTION OF BUILDING
SHOWN INSIDE THE CLOUDED
BORDER IS THE PROJECT.


REVISION	DATE	BY
NEW 1200' TYPICAL ADDITION, NEW DAILY ALCOVE ADDITION, B.R. 10/2002		

--

LOCATION:
LEES SUMMIT #2, MO

HY-VEE, INC.
5820 WESTOWN PARKWAY
WEST DES MOINES, IOWA 50266
TELEPHONE: (515) 267-2880
FAX: (515) 267-2835

Hy-Vee
EMPLOYEE OWNED

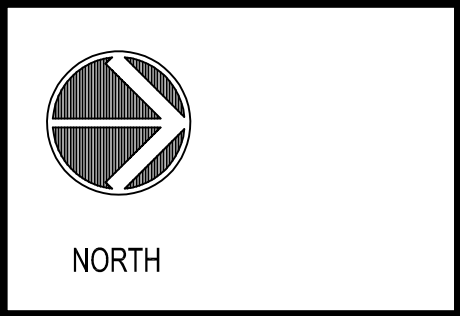

EXTERIOR
ELEVATIONS

DRAWN: B. ROACH	DATE: JUNE 2019
SCALE: --	JOB NUMBER:
SHEET:	

A6.0