



1 RIGHT ELEVATION

SCALE: 3/32" = 1'-0"

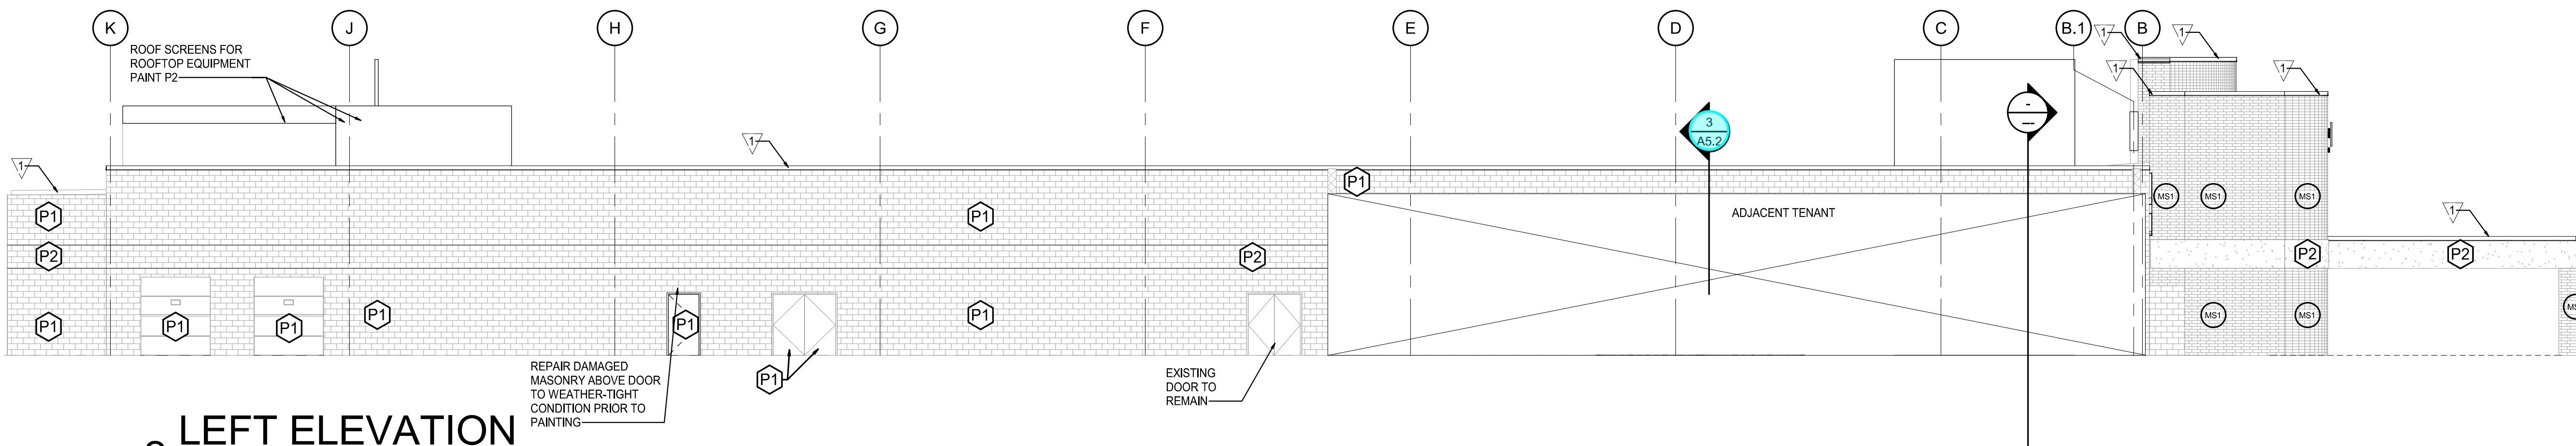


2 LEFT ELEVATION

SCALE: 3/32" = 1'-0"

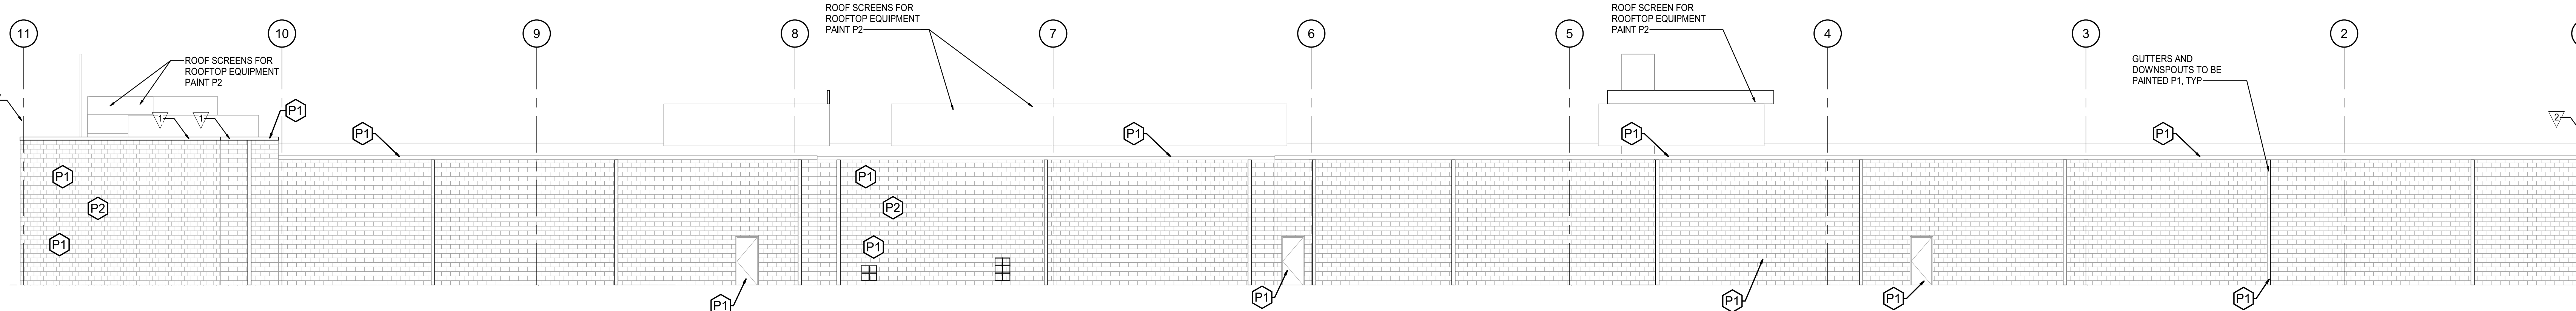

3 REAR ELEVATION

SCALE: 3/32" = 1'-0"

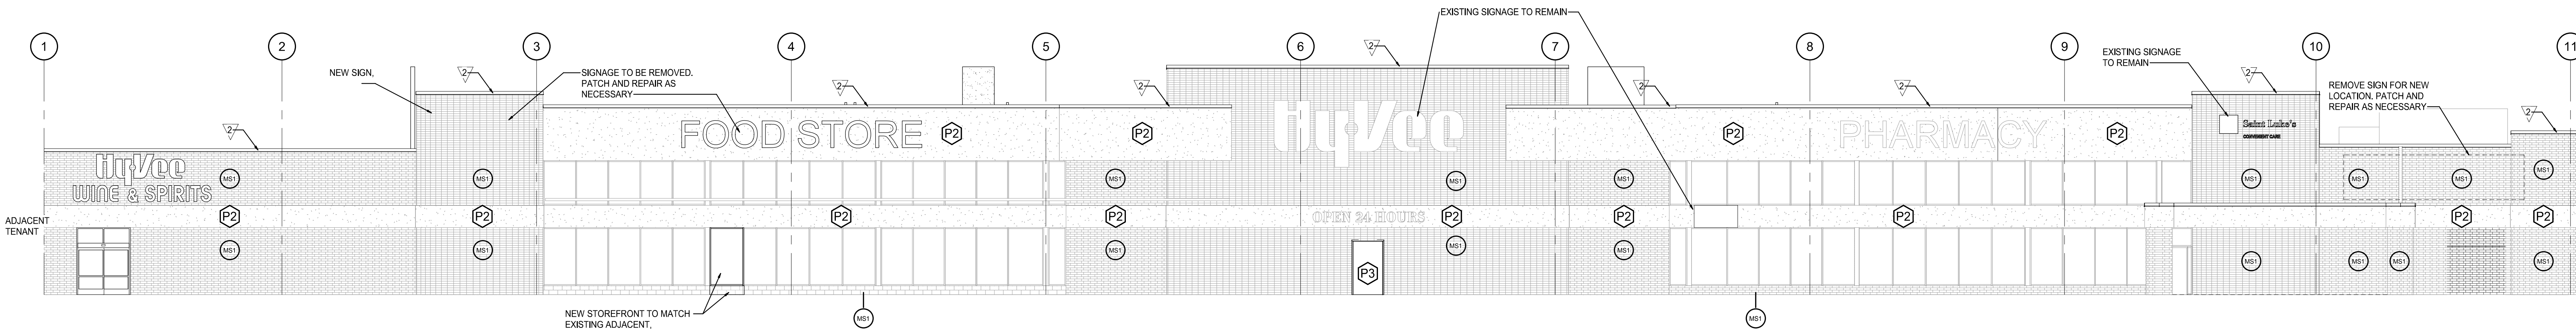


4 FRONT ELEVATION

SCALE: 3/32" = 1'-0"

- MASONRY STAIN COLORS:**
- MS1 COLOR TO MATCH KANSAS BRICK AND TILE #530 FLASH FACE SET
- PAINT COLORS:**
- P1 MATCH S.W. #7526 "MAISON BLANCHE"
 - P2 MATCH S.W. #7527 "NANTUCKET DUNE"
 - P3 MATCH NEW BRICK COLOR - KANSAS BRICK AND TILE #530 FLASH FACE SET
 - P4 ALL EXISTING STOREFRONT MULLIONS ARE TO BE PAINTED TO MATCH "ANODIZED ALUMINUM" PER SPECS
- METAL FLASHINGS:**
- MF1 PREFINISHED METAL WALL CAP COLOR TO MATCH S.W. #7526 MAISON BLANCHE
- EXTERIOR METAL ASSEMBLIES:**
- PAINT ALL EXTERIOR PIPE BOLLARDS TO MATCH MAIN BRICK COLOR - P3

TUCKPOINT EXISTING BRICK AS NEEDED. COORDINATE LOCATIONS WITH HY-VEE.

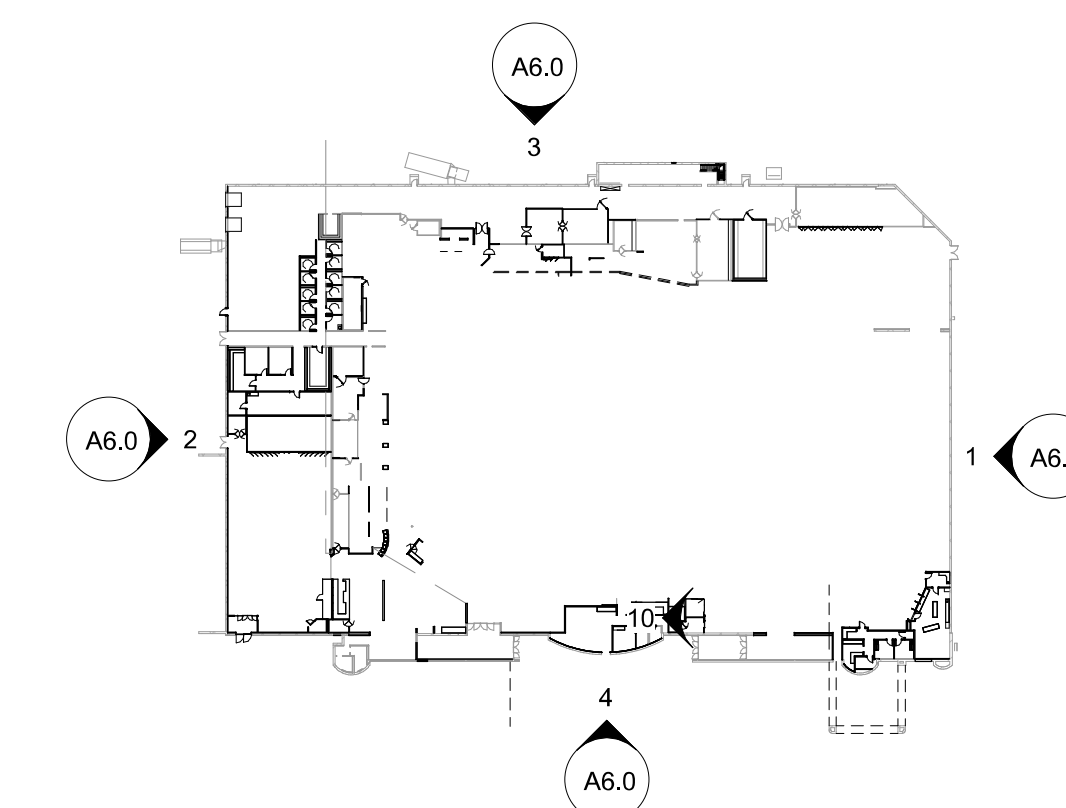

KEY PLAN

SCALE: N.T.S.


REVISION

DATE BY

brr

Architect of Record:
BRR Architecture, Inc.
Kansas City 8131 Metcalf Avenue
Overland Park, KS 66204
Tel: 913-262-9095
Fax: 913-262-9044

PROFESSIONAL SEAL

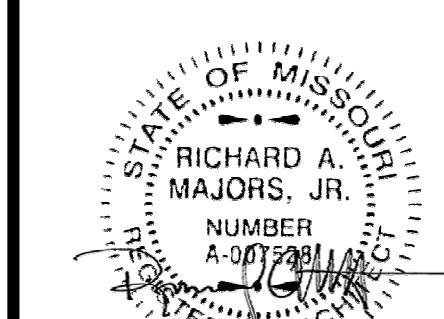

Richard A. Majors, Jr.
Architect
Missouri License No. A-007528

LOCATION
LEE'S SUMMIT, MO #2

HY-VEE, INC.
5820 WESTTOWN PARKWAY
WEST DES MOINES, IOWA 50386
TEL: (515) 267-2800
FAX: (515) 267-2835

HyVee
EMPLOYEE OWNED



EXTERIOR
ELEVATIONS

PROJECT MANAGER
SB
DRAWN BY:
SB
SCALE:
As indicated

CHECKED BY:
JPS
DATE:
10/20/2020
JOB NUMBER:
62930547

SHEET
A6.0