



AA

D/S PRINTED VINYL BANNER - NOW HIRING/COMING SOON/NOW OPEN

SCALE: 1/2" = 1'-0"

QTY.: ONE (1)

PRINTED BANNER W/ GROMMETS

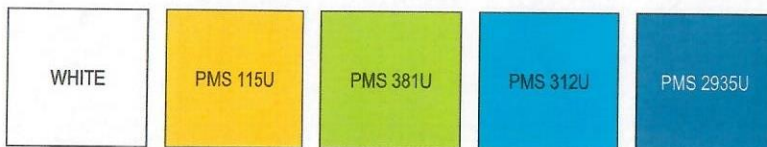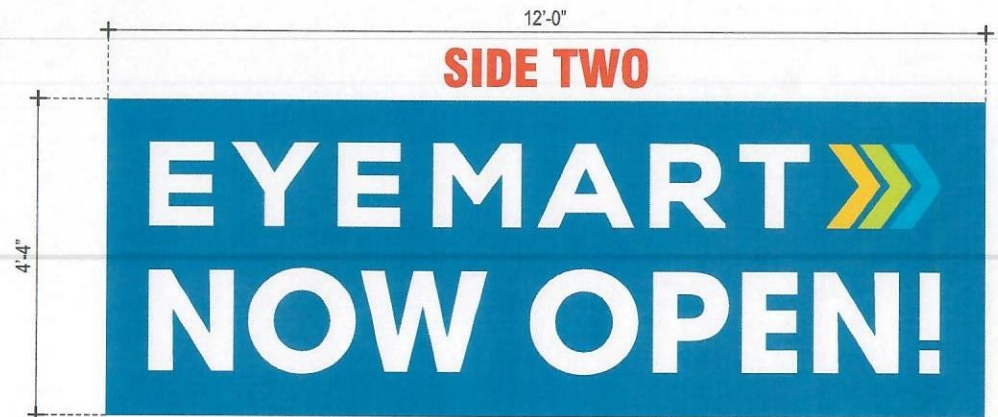

TRIANGLE
SIGN SERVICES

CLIENT & LOCATION

EYEMART

WALMART SUPERCENTER
1041 NE SAM WALTON LANE
LEE'S SUMMIT, MO 64086

LEAD NO.
195389 R1

DATE
11/9/2020

REVIEWED BY

REVISION

SHEET NO.

SALESMAN
S. ALTSHULER


DRAWN BY
MAF

SEG. NO.

34 of 34

STOREFRONT ELEVATION FOR BANNER PLACEMENT

SCALE: 1/4" = 1'-0"

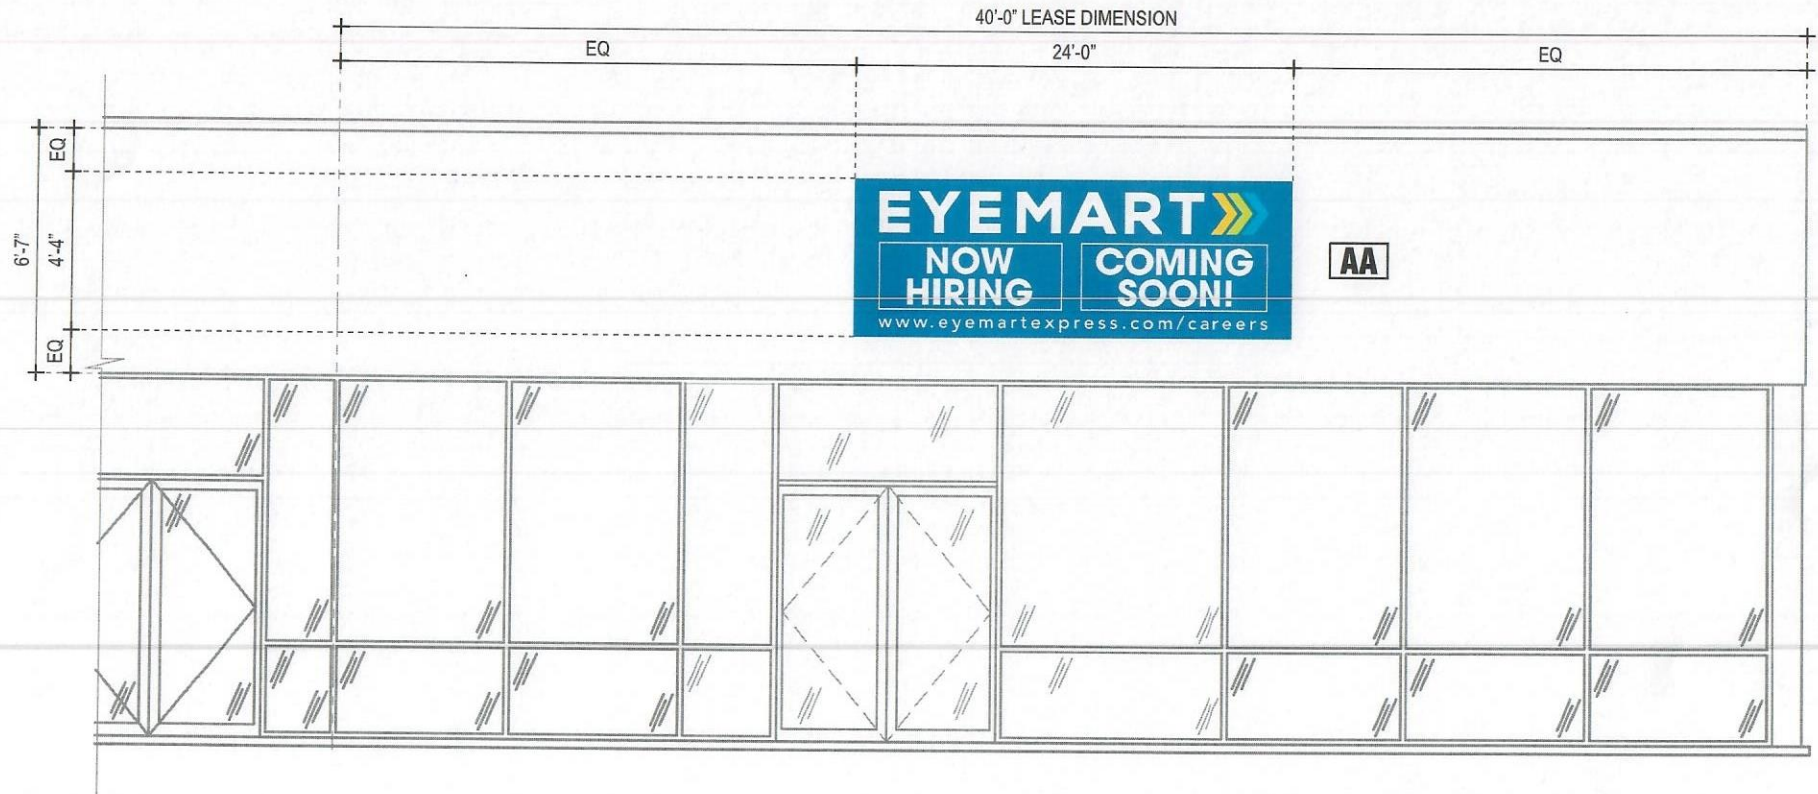

TRIANGLE
SIGN SERVICES

CLIENT & LOCATION

EYEMART

WALMART SUPERCENTER
1041 NE SAM WALTON LANE
LEE'S SUMMIT, MO 64086

LEAD NO.
195389 R1

DATE
11/9/2020

REVIEWED BY

REVISION

SHEET NO.

SALESMAN
S. ALTSHULER

DRAWN BY
MAF

SEG. NO.

33 of 34