


STOREFRONT ELEVATION FOR BANNER PLACEMENT

SCALE: 1/4" = 1'-0"

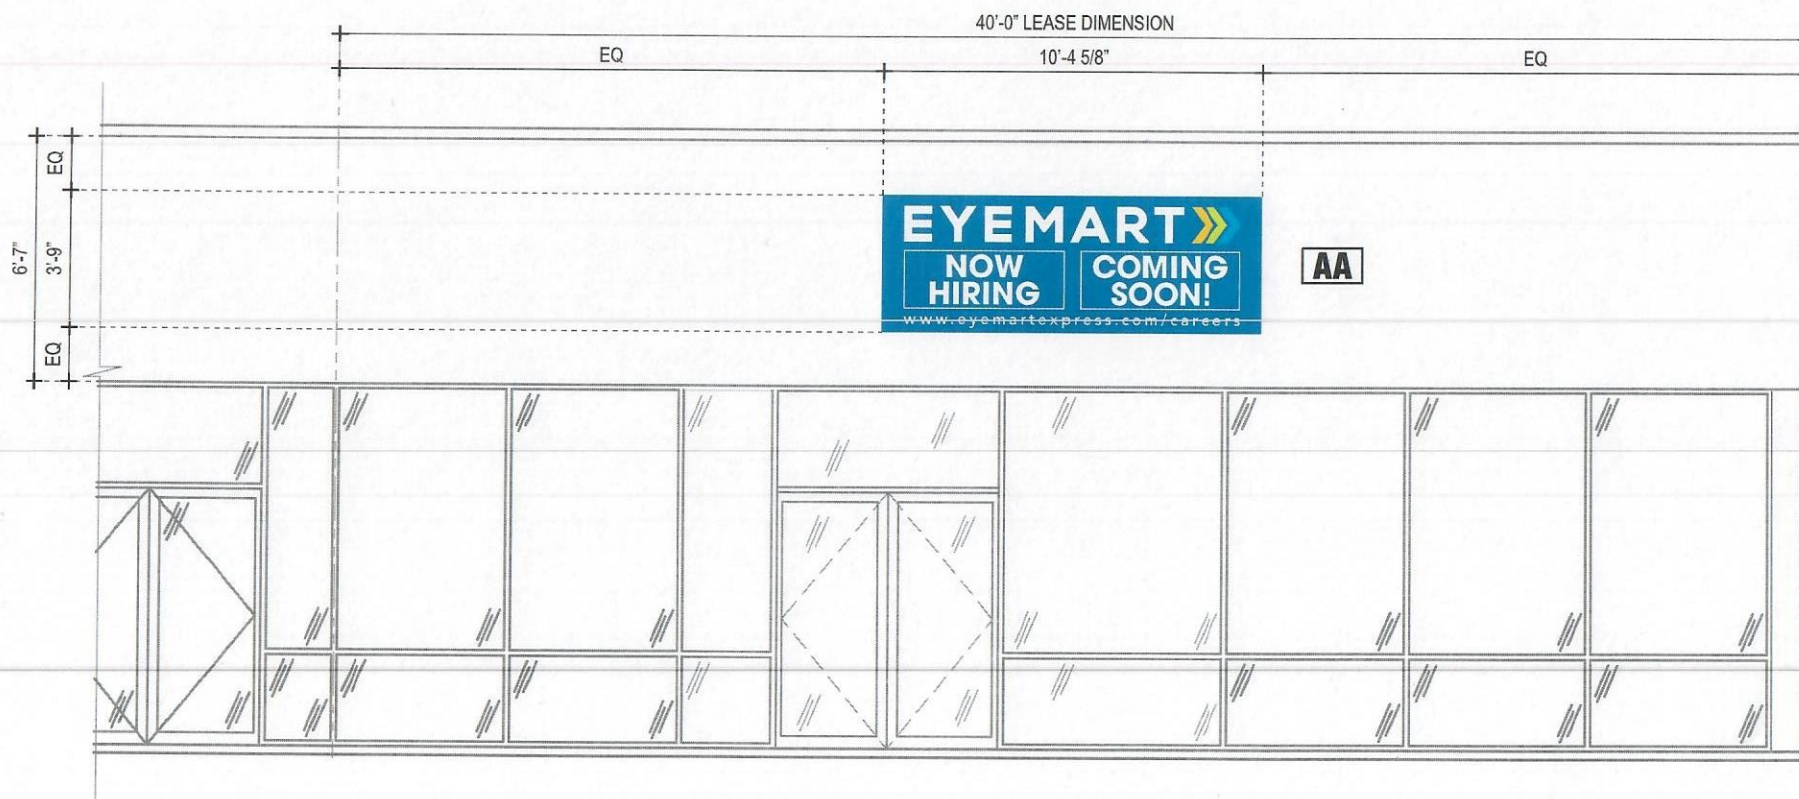

TRIANGLE
SIGN SERVICES

CLIENT & LOCATION

EYEMART

WALMART SUPERCENTER
1041 NE SAM WALTON LANE
LEE'S SUMMIT, MO 64086

LEAD NO.
195389 R2

DATE
11/9/2020

REVIEWED BY

REVISION

SALESMAN
S. ALTSHULER

DRAWN BY
MAF

SEG. NO.

SHEET NO.

33 of 34

D/S PRINTED VINYL BANNER - NOW HIRING/COMING SOON/NOW OPEN

SCALE: 1/2" = 1'-0"

QTY.: ONE (1)

PRINTED BANNER W/ GROMMETS

AREA: 45" x 124.625" = 38.95' ±


10'-4 5/8"

SIDE ONE



10'-4 5/8"

SIDE TWO

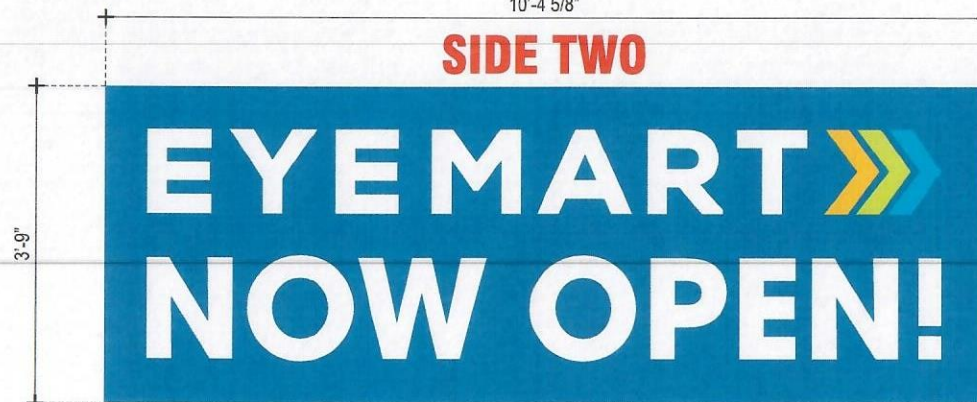

WHITE

PMS 115U

PMS 381U

PMS 312U

PMS 2935U

TRIANGLE
SIGN SERVICES

CLIENT & LOCATION

EYEMART

WALMART SUPERCENTER
1041 NE SAM WALTON LANE
LEE'S SUMMIT, MO 64086

LEAD NO.
195389 R2

DATE
11/9/2020

REVIEWED BY

REVISION

SHEET NO.

SALESMAN
S. ALTSHULER

DRAWN BY
MAF

SEG. NO.

34 of 34