



RESIDENTIAL AREA:	RESIDENTIAL LIVING AREA	1390
	RESIDENTIAL FINISHED BASEMENT	925
	RESIDENTIAL UN-FINISHED BASEMENT	273
	RESIDENTIAL GARAGE	1717
ROCKING MATERIAL	NUMBER OF BATHROOMS	4.5
	NUMBER OF BEDROOMS	5
	NUMBER OF LIVING UNITS	2
	SEWER CONNECTION FEE	4032

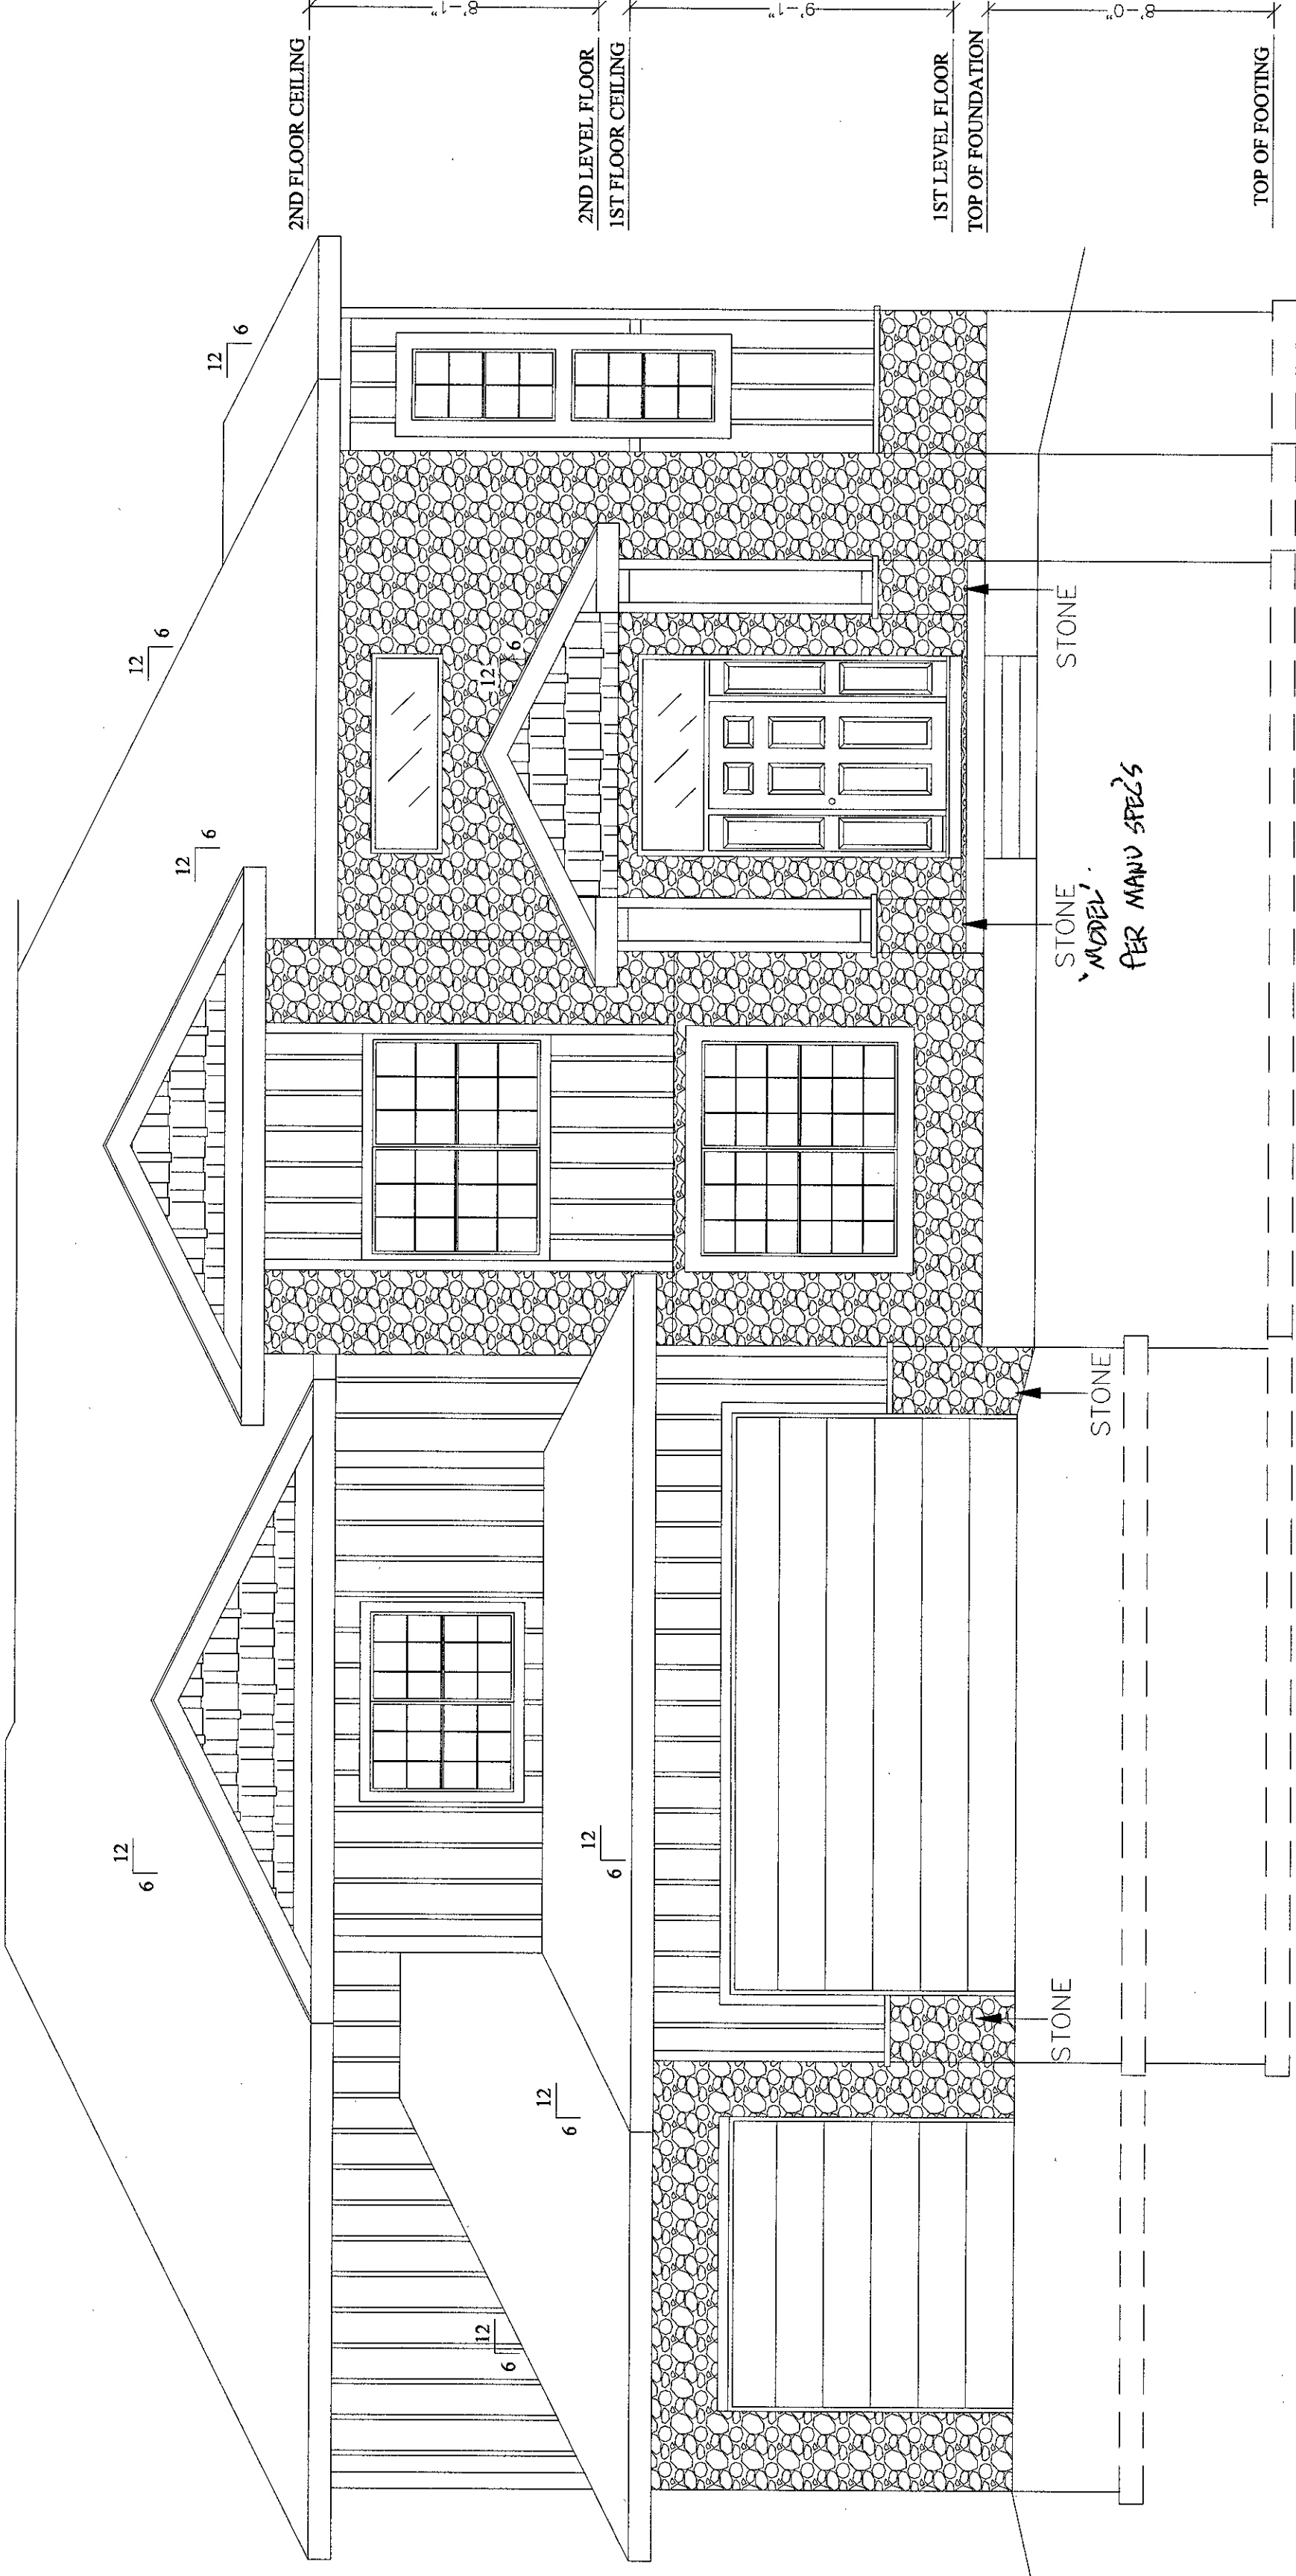

FRONT ELEVATION

SCALE: 1/4" = 1'-0"

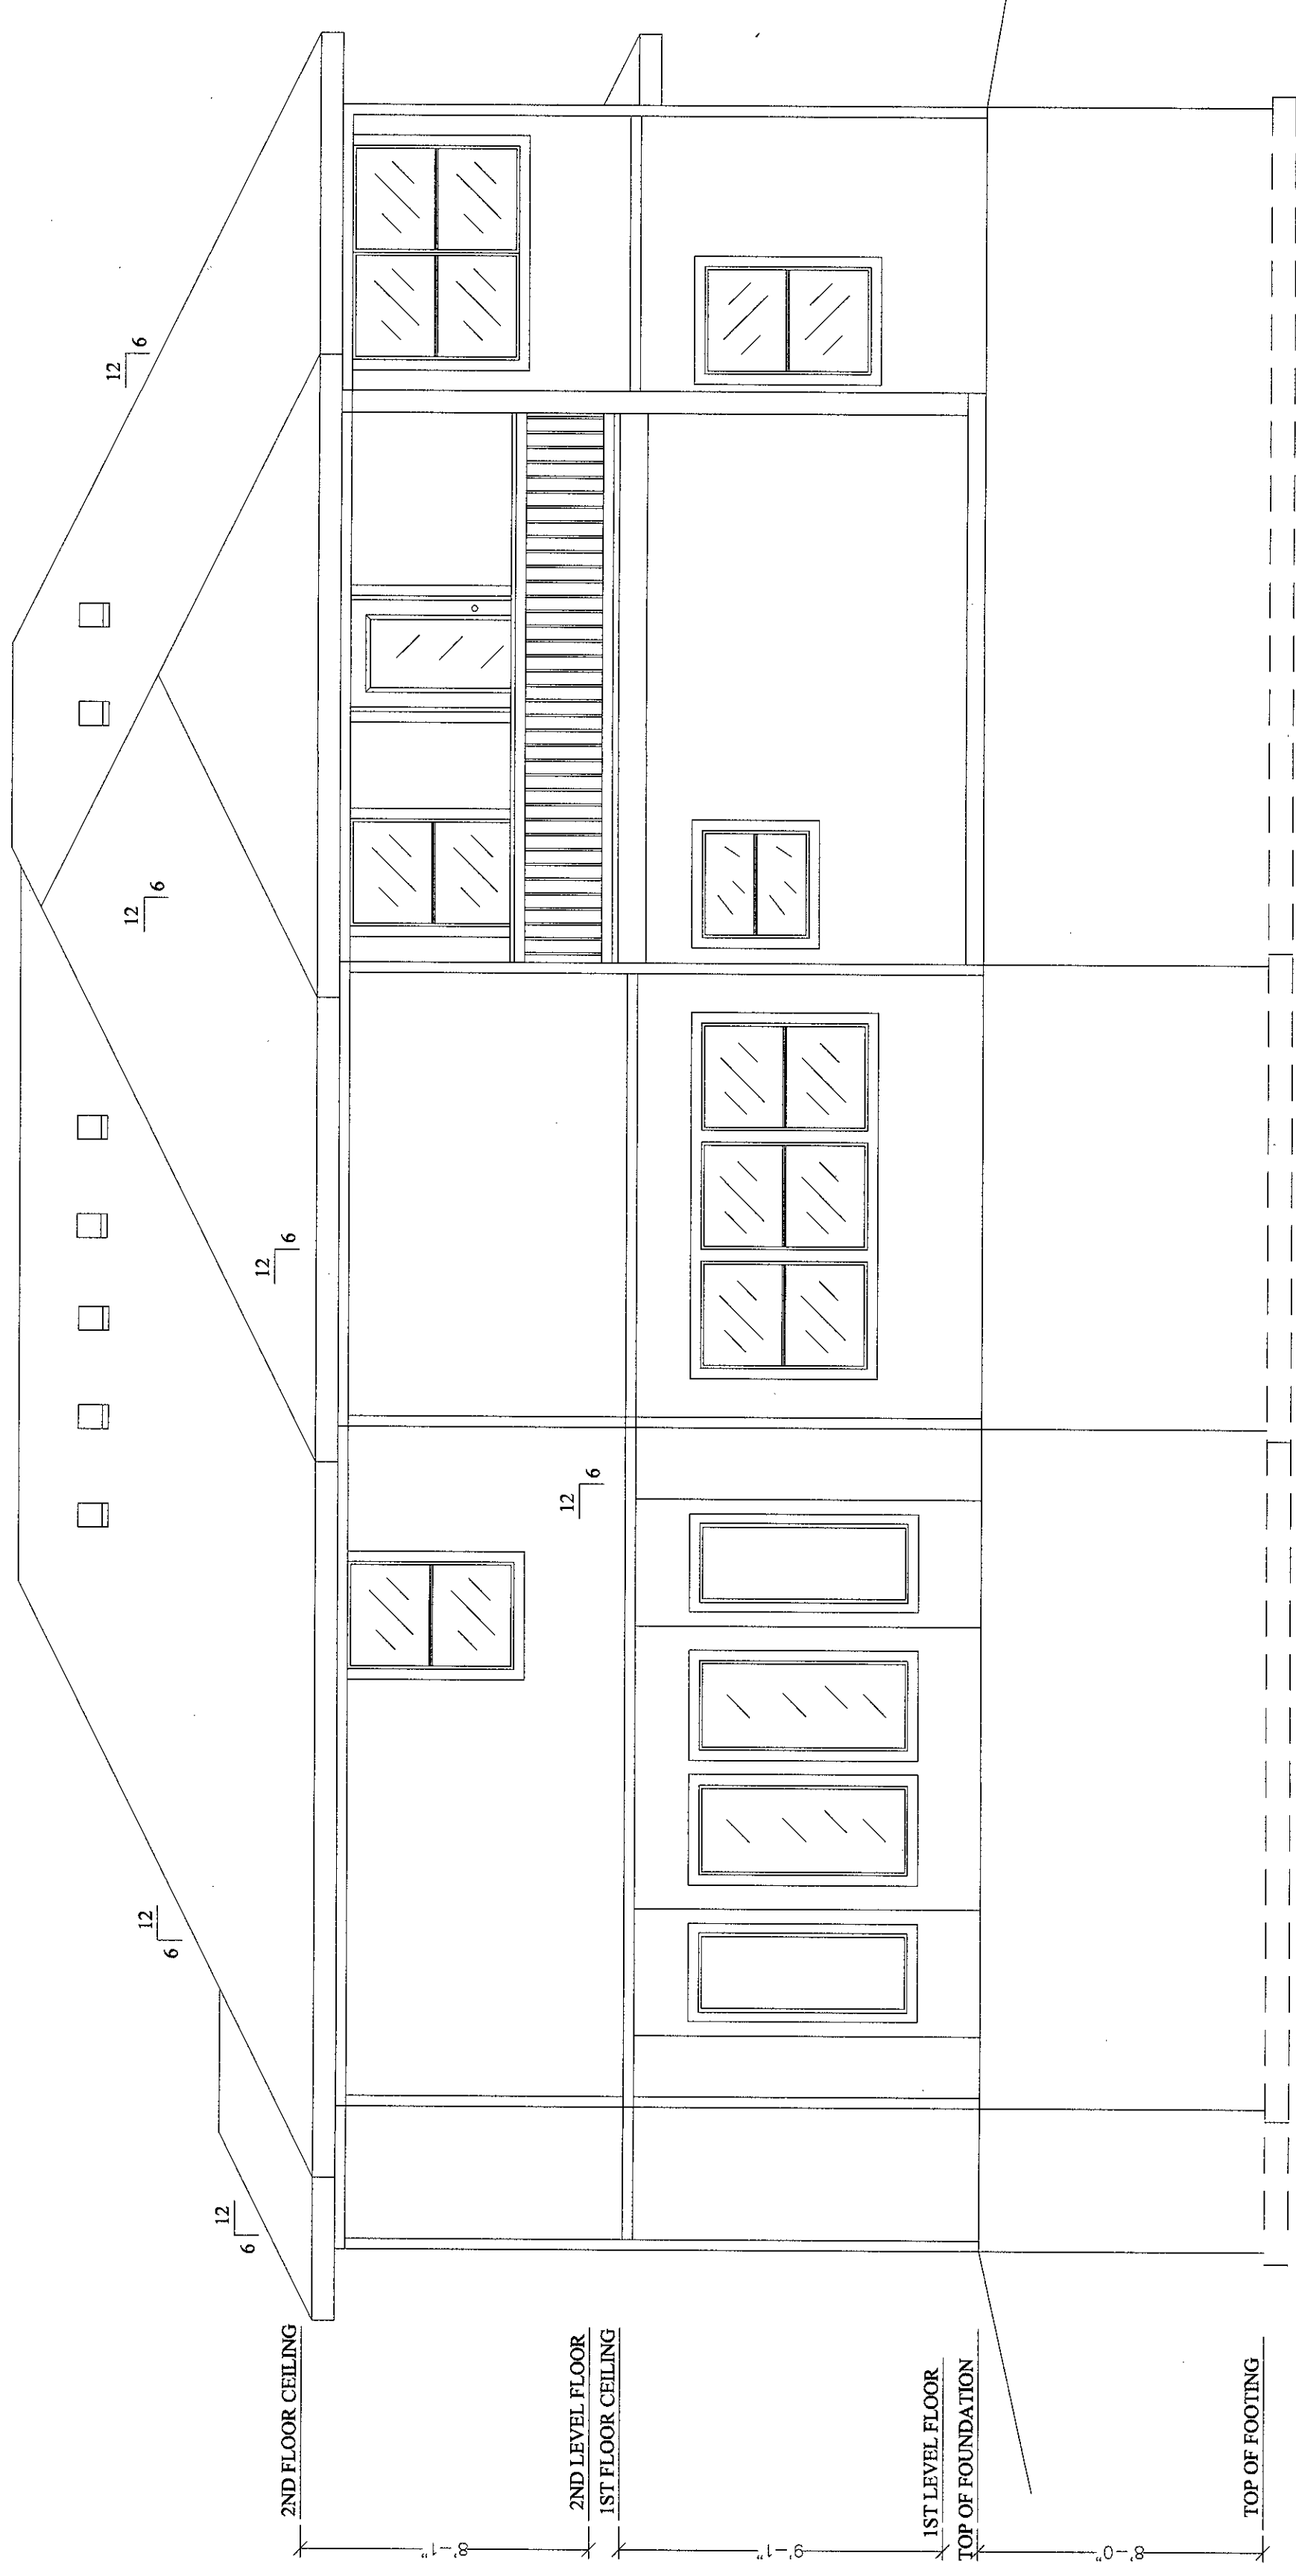

BACK ELEVATION

SCALE: 1/4" = 1'-0"

DESCRIPTION:
FRONT/REAR ELEVATIONS

MODEL:

VISH

DATE:

12/20/20

ARCHITECT IS NOT RESPONSIBLE FOR THE STRUCTURAL ELEMENTS OF THESE PLANS. A STRUCTURAL ENGINEER MAY NEED TO VERIFY ALL STRUCTURAL ASPECTS OF THESE PRINTS BEFORE CONSTRUCTION BEGINS. FIELD CONDITIONS MAY BE DIFFERENT FROM PLAN. ALL STATE AND LOCAL REQUIREMENTS FOR THESE PLANS. CONTRACTOR WILL BE RESPONSIBLE FOR PLAN INTERPRETATION AND CODE COMPLIANCE.

BUILD SET

THIS DRAWING IS THE PROPERTY OF BILLY SPELLERBERG AND IS NOT TO BE REPRODUCED, MODIFIED, OR USED FOR ANY OTHER PROJECT, OR EXTENSION OF THIS PROJECT, EXCEPT BY AGREEMENT WITH THIS COMPANY.


1 of 6

SHEET NO:




COMP ROOF
ROOF & SOFFIT VENTS
PER CODE

SVF 63
314 SW BLUE RIBBON ST
LSMO

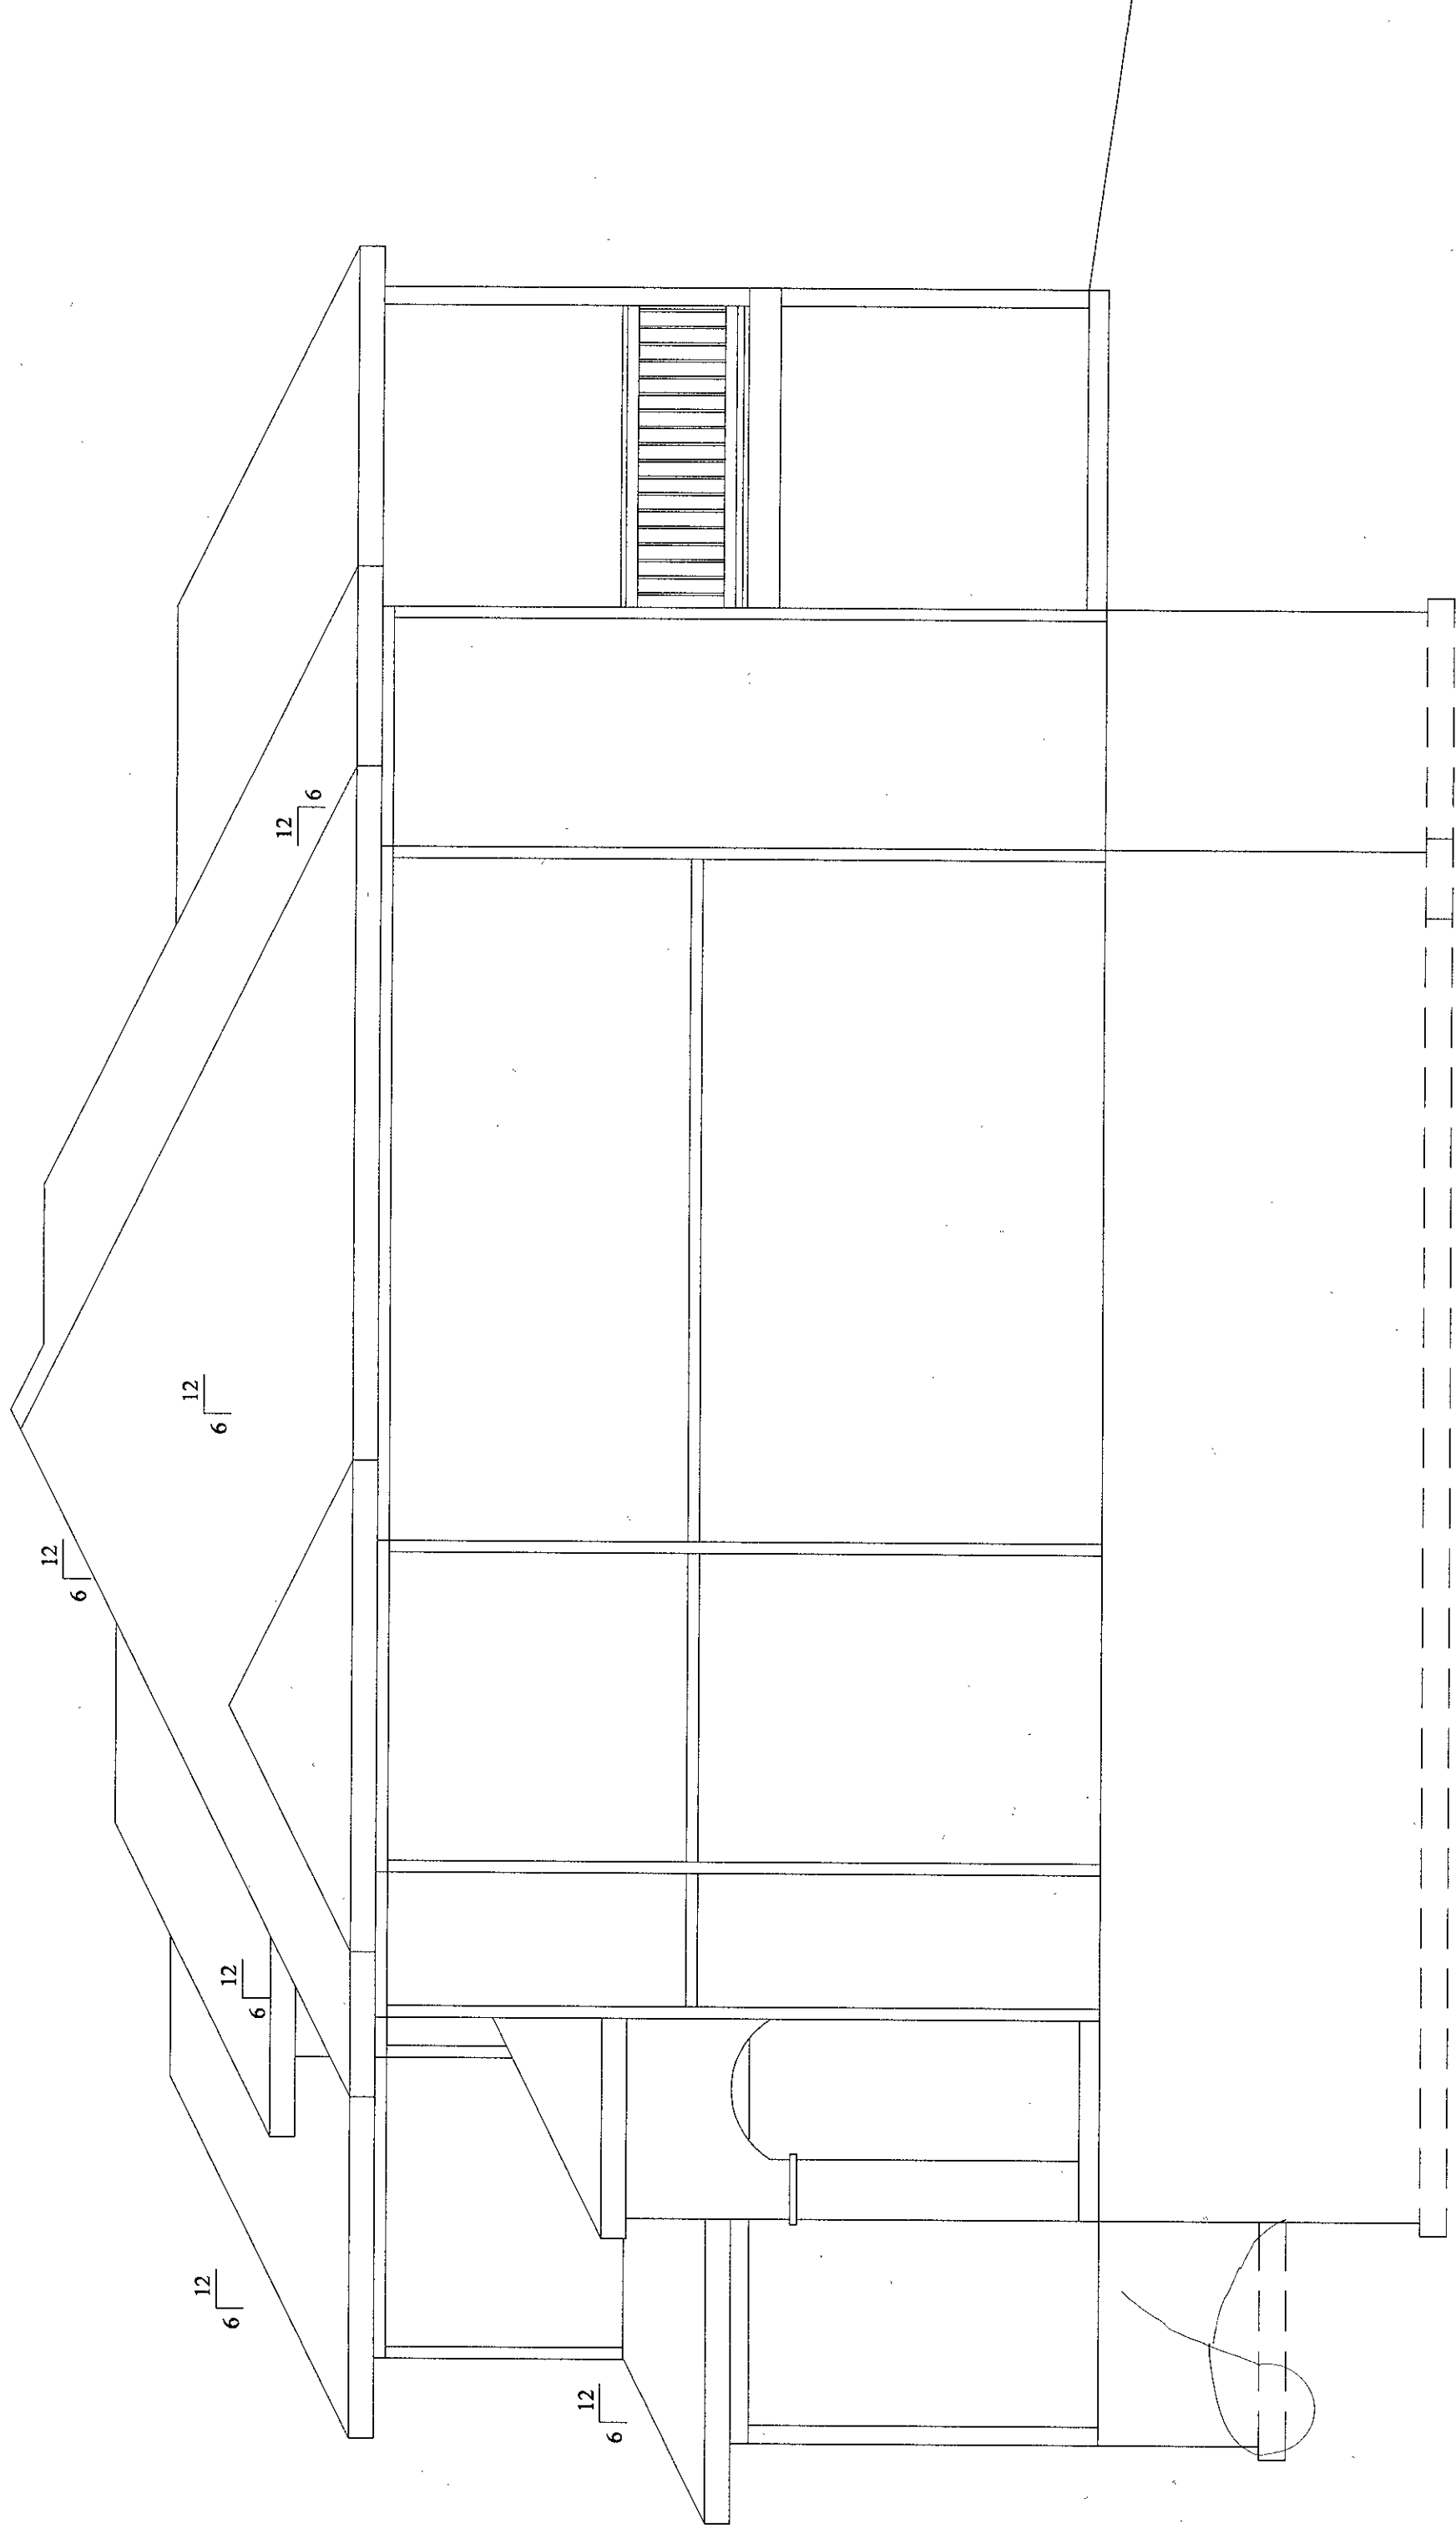

RIGHT ELEVATION

SCALE: 1/4" = 1'-0"


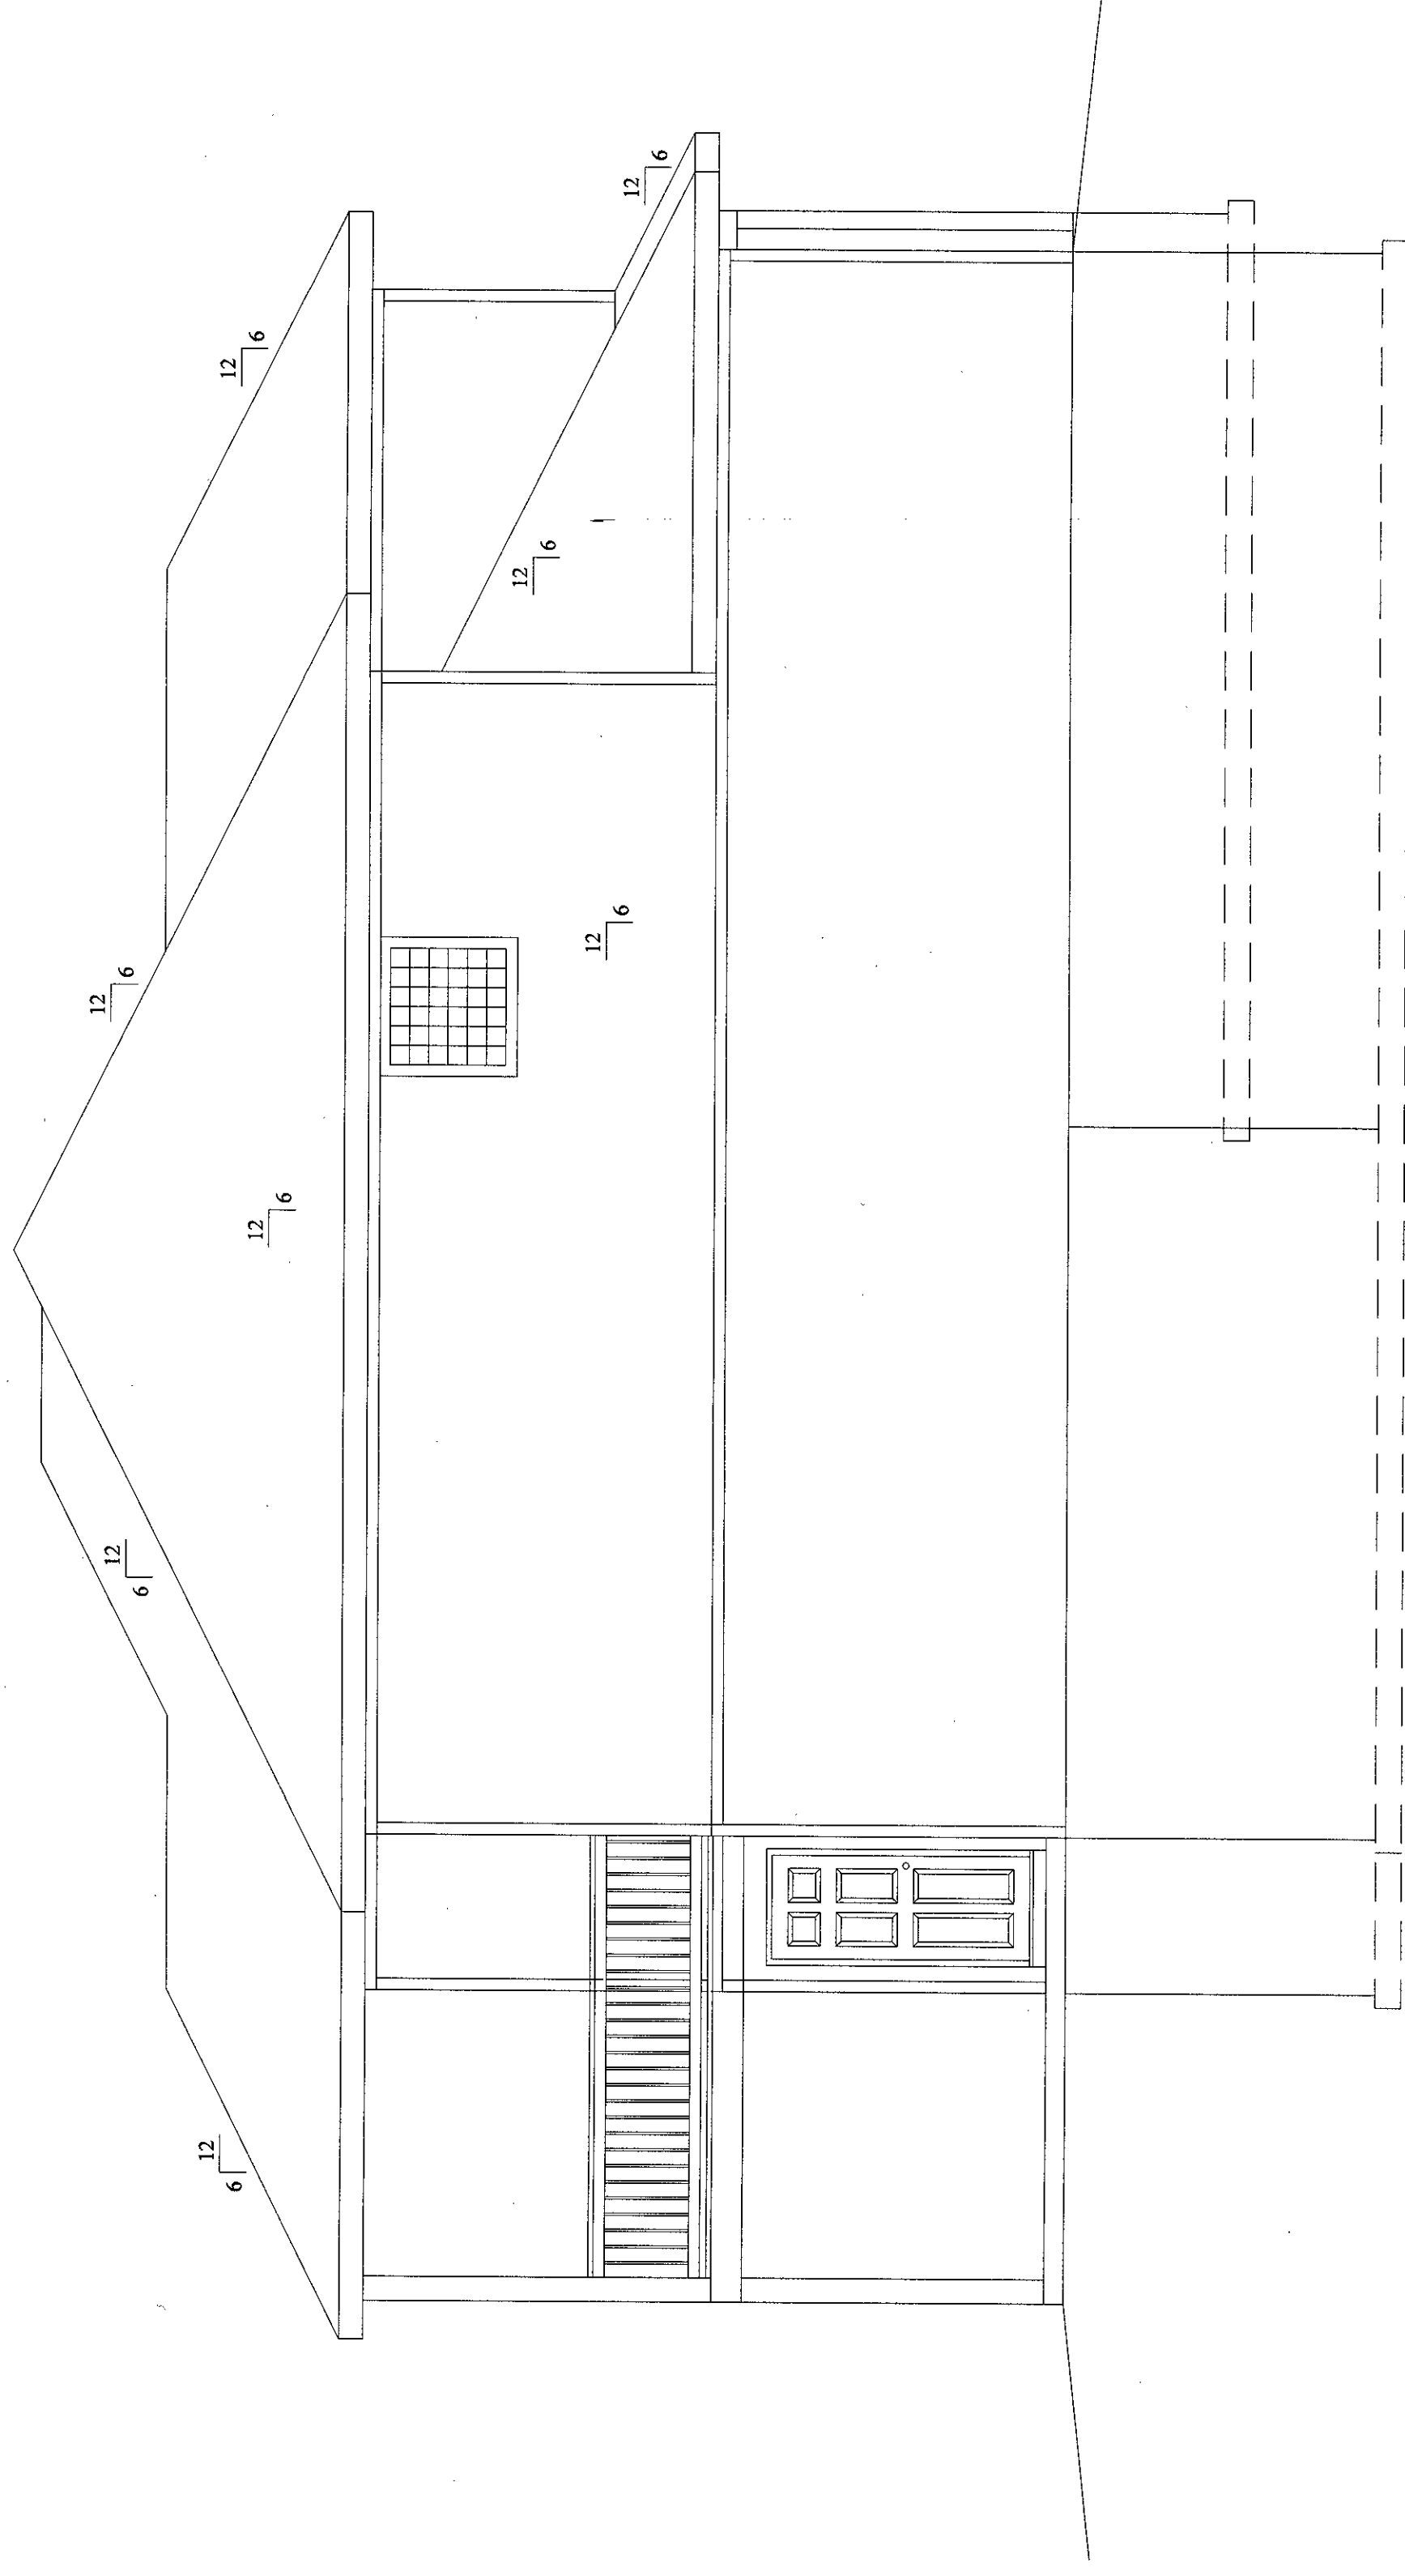


LEFT ELEVATION

SCALE: 1/4" = 1'-0"

SVF 03
3114 SW
LSMD

BLUE RIBBON ST

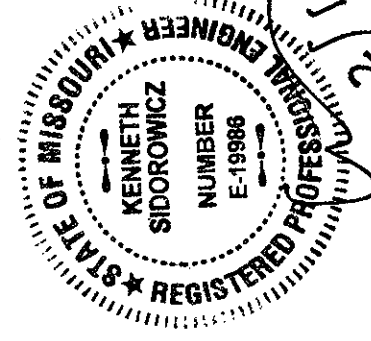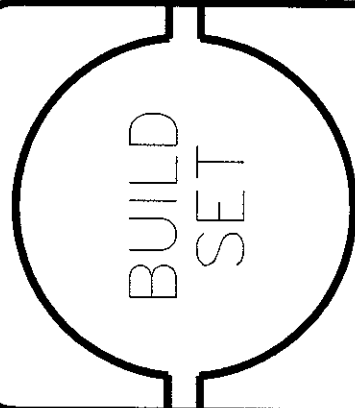

THIS DRAWING IS THE PROPERTY OF BULLY SPELLEBERG AND IS NOT TO BE REPRODUCED, MODIFIED, OR USED FOR ANY OTHER PROJECT, OR EXTENSION OF THIS PROJECT, EXCEPT BY AGREEMENT WITH THIS COMPANY.

2 of 6

SHEET NO:

MODEL:

VISH

DATE:

12/20/20

ARCHITECT IS NOT RESPONSIBLE FOR THE STRUCTURAL ELEMENTS OF THESE PLANS. A STRUCTURAL ENGINEER MAY NEED TO VERIFY ALL STRUCTURAL ASPECTS OF THESE PRINTS BEFORE CONSTRUCTION BEGINS. FIELD CONDITIONS MAY BE DIFFERENT FROM PLAN. ALL STATE AND LOCAL PERMITS MUST BE OBTAINED PRIOR TO CONSTRUCTION. THESE PLANS CONSTITUTE THE RESPONSIBILITY FOR PLAN INTEGRITY AND CODE COMPLIANCE.

DESCRIPTION:
LEFT/RIGHT ELEVATIONS

FIRST FLOOR FRAMING

DESCRIPTION:

MODEL:

VISH

DATE:

12/20/20

ARCHITECT IS NOT RESPONSIBLE FOR THE STRUCTURAL ELEMENTS OF THESE PLANS. A STRUCTURAL ENGINEER MAY NEED TO VERIFY ALL STRUCTURAL ASPECTS OF THESE PRINTS BEFORE CONSTRUCTION. THESE PLANS ARE PRELIMINARY AND LOCAL CODES ARE PRELIMINARY. THESE PLANS CONTRACTOR WILL BE RESPONSIBLE FOR PLAN INTEGRITY AND CODE COMPLIANCE.

BUILD SET

THIS DRAWING IS THE PROPERTY OF BILLY SPELLERBERG AND IS NOT TO BE REPRODUCED, MODIFIED, OR USED FOR ANY OTHER PROJECT, OR EXTENSION OF THIS PROJECT, WITHOUT THE WRITTEN AGREEMENT WITH THIS COMPANY.

3 of 6

SHEET NO:





SVF 63
3114 SW BLUE RIBBON
LSMD

VERIFY ALL PLATES

FIRST FLOOR PLAN

SCALE: 1/4" = 1'-0"

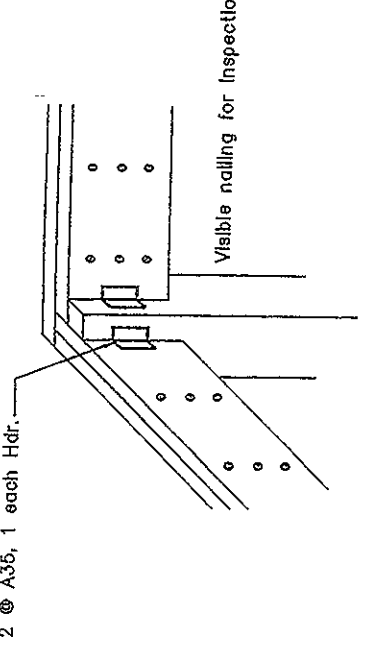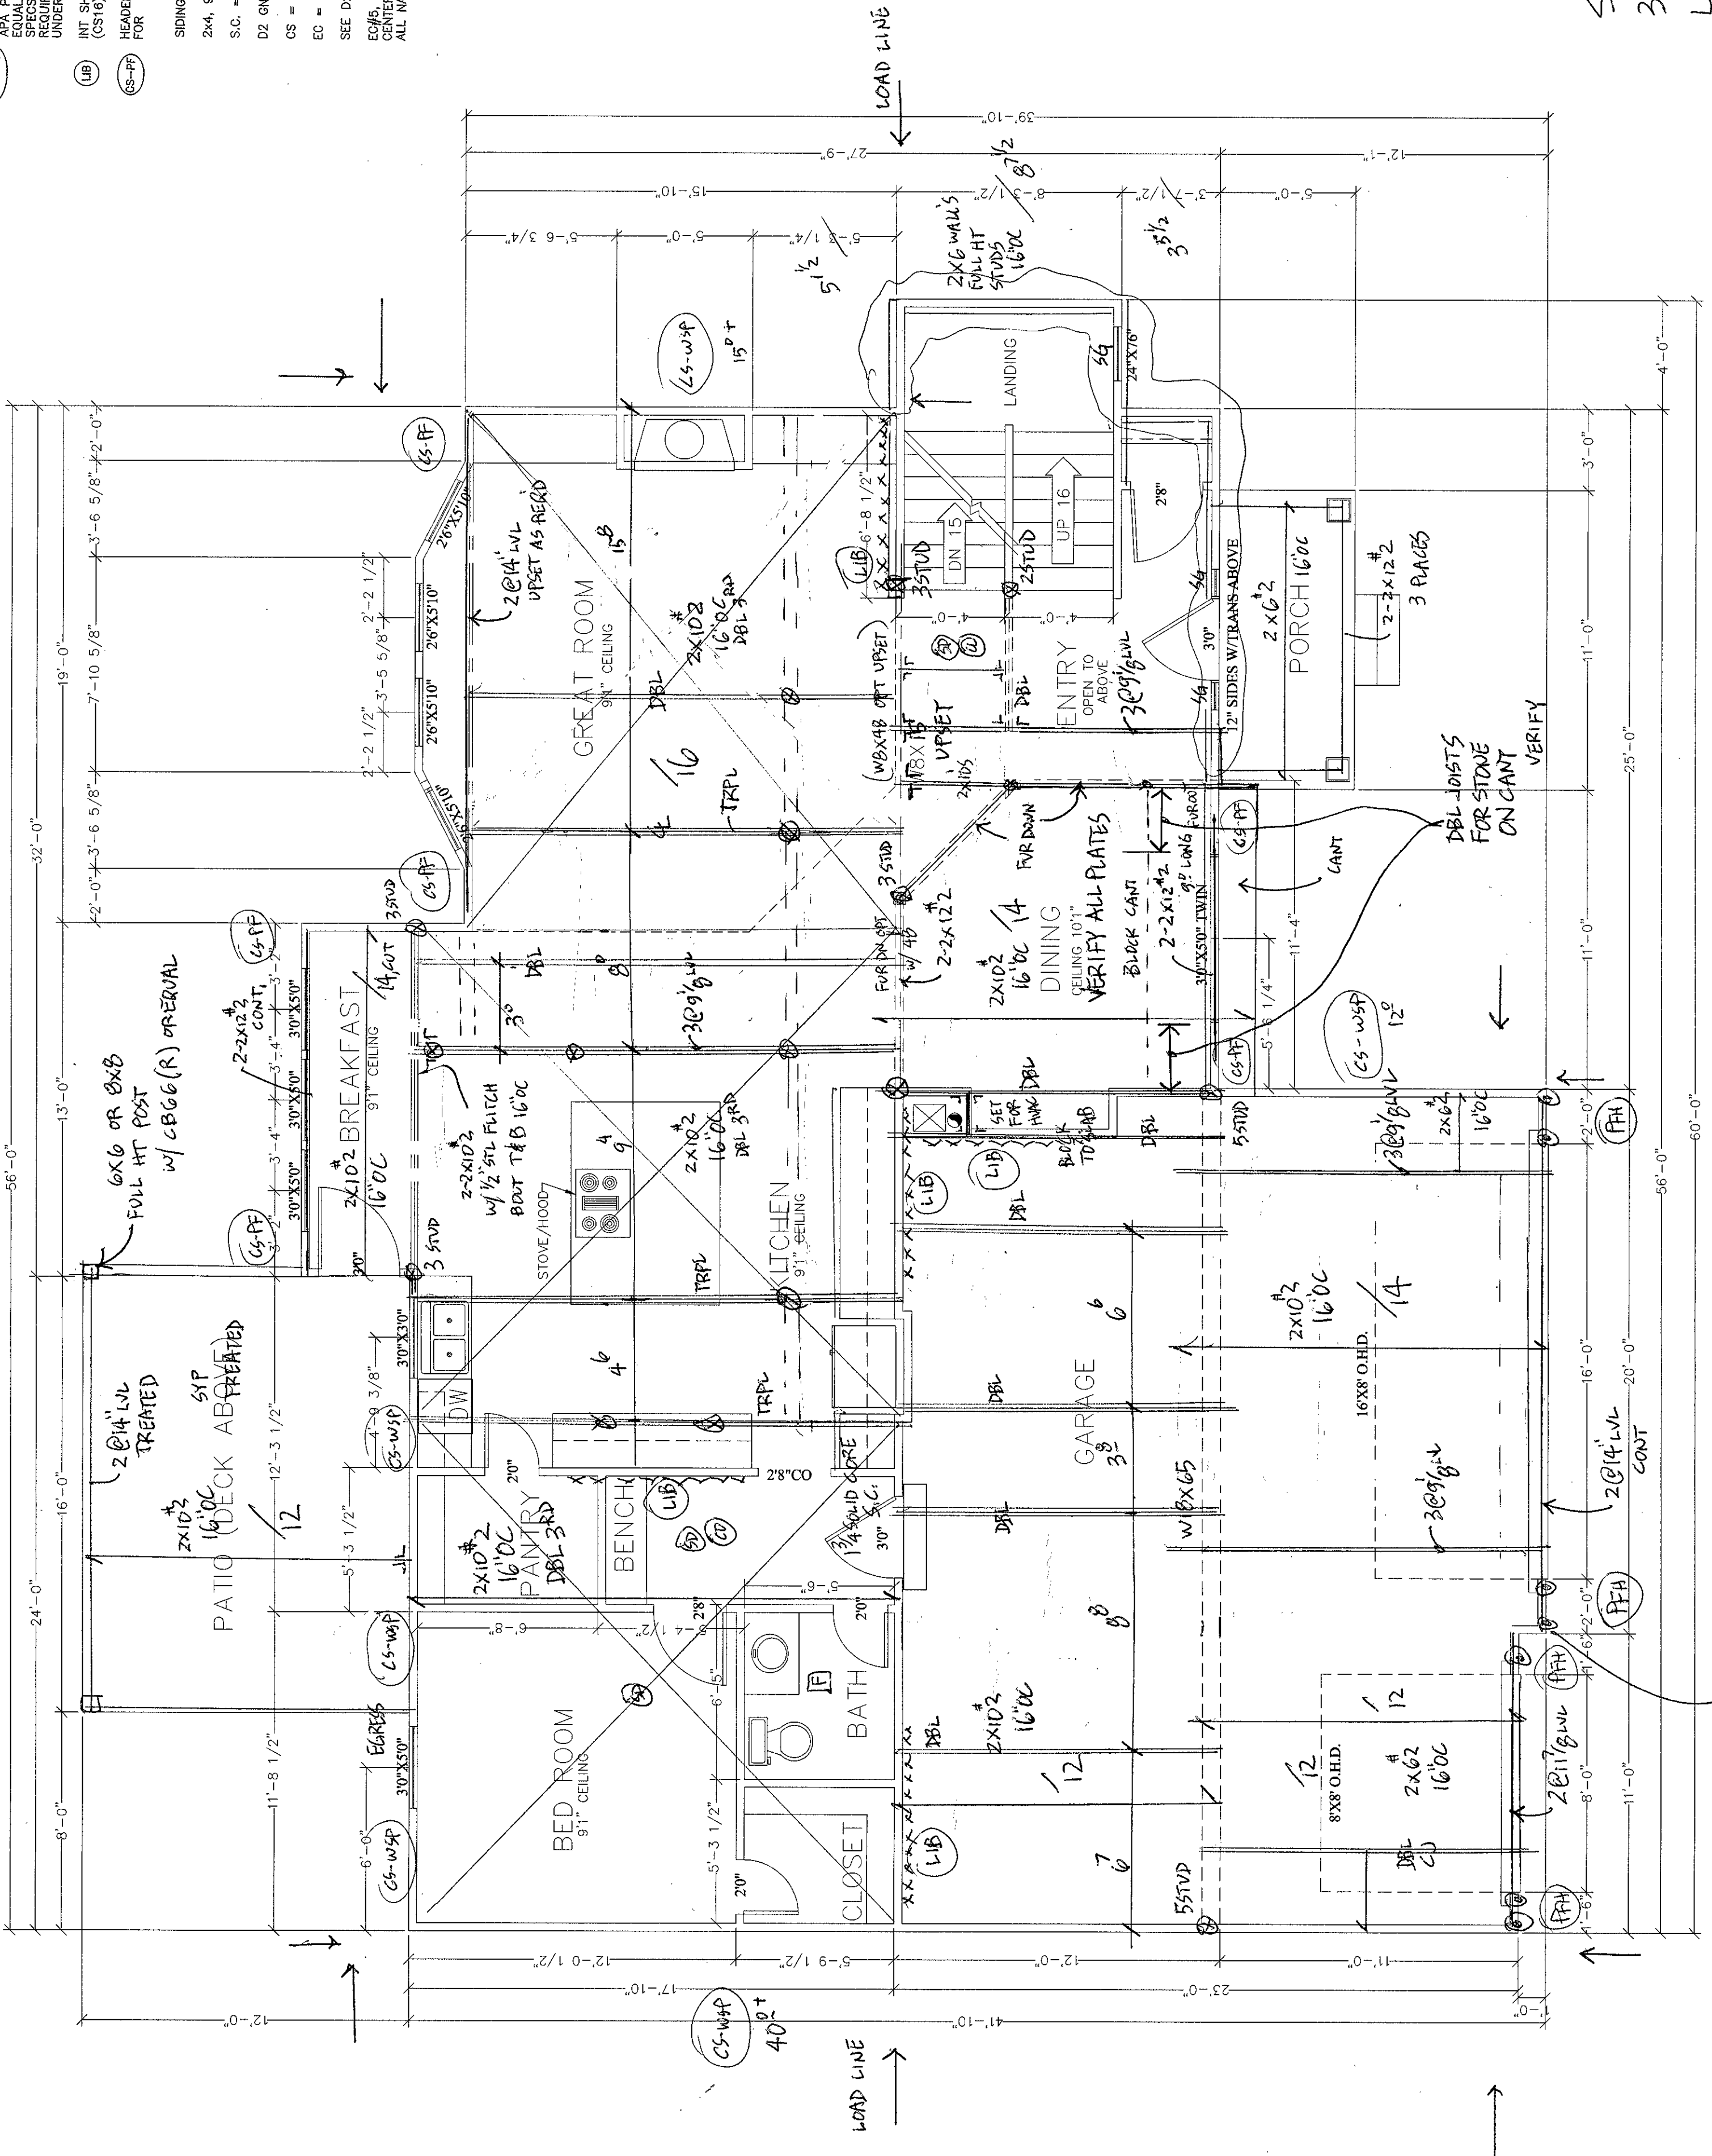

07/1 MIN
HOUSE IS SHEATHED W/ 1/2" OSB
APA PANELS, SMART PANEL OR
EQUIVALENT. SHEATHING MUST
BE NAILLED TO STUDS. SHEATHING
SPEC. SHEATHING PANELS
REQUIRE NAILING OF OVER AND
UNDER PANELS SEPARATELY.
NAIL SHALL BE SIMPSON STRAP
(CS-10)
HEADER LENGTHS ARE SHOWN
FOR CS-10
SINGL LAPS RIM
2x4, 9" PLATE, FULL HT. STUDS
S.C. = SELF CLOSING
D2 ON #25 FOR WINDOWS
CS = CONTINUOUSLY SHEATHED
EC = END CONDITION
SEE D2 FOR INSULATION VALUES
EDGE, 18" LONG CS10 STRAP,
NAILING ON SUBFLOOR, FILL
ALL NAIL HOLES.

SHEET NO.

SCALE: 1/4" = 1'-0"


BEAMS		
FIELD	VERIFY LENGTH	
LENGTH	SIZE	
24'11"	W8 X 15	
30'0"	W18X45	

2 POSTS ADJUSTABLE

24" ϕ w/ 4 #4's
4 INTO UNDISTURBED

6X6 OR 8X8 FULL HT
w/ 6B6 (R) OR EQUAL
8B


PATIO

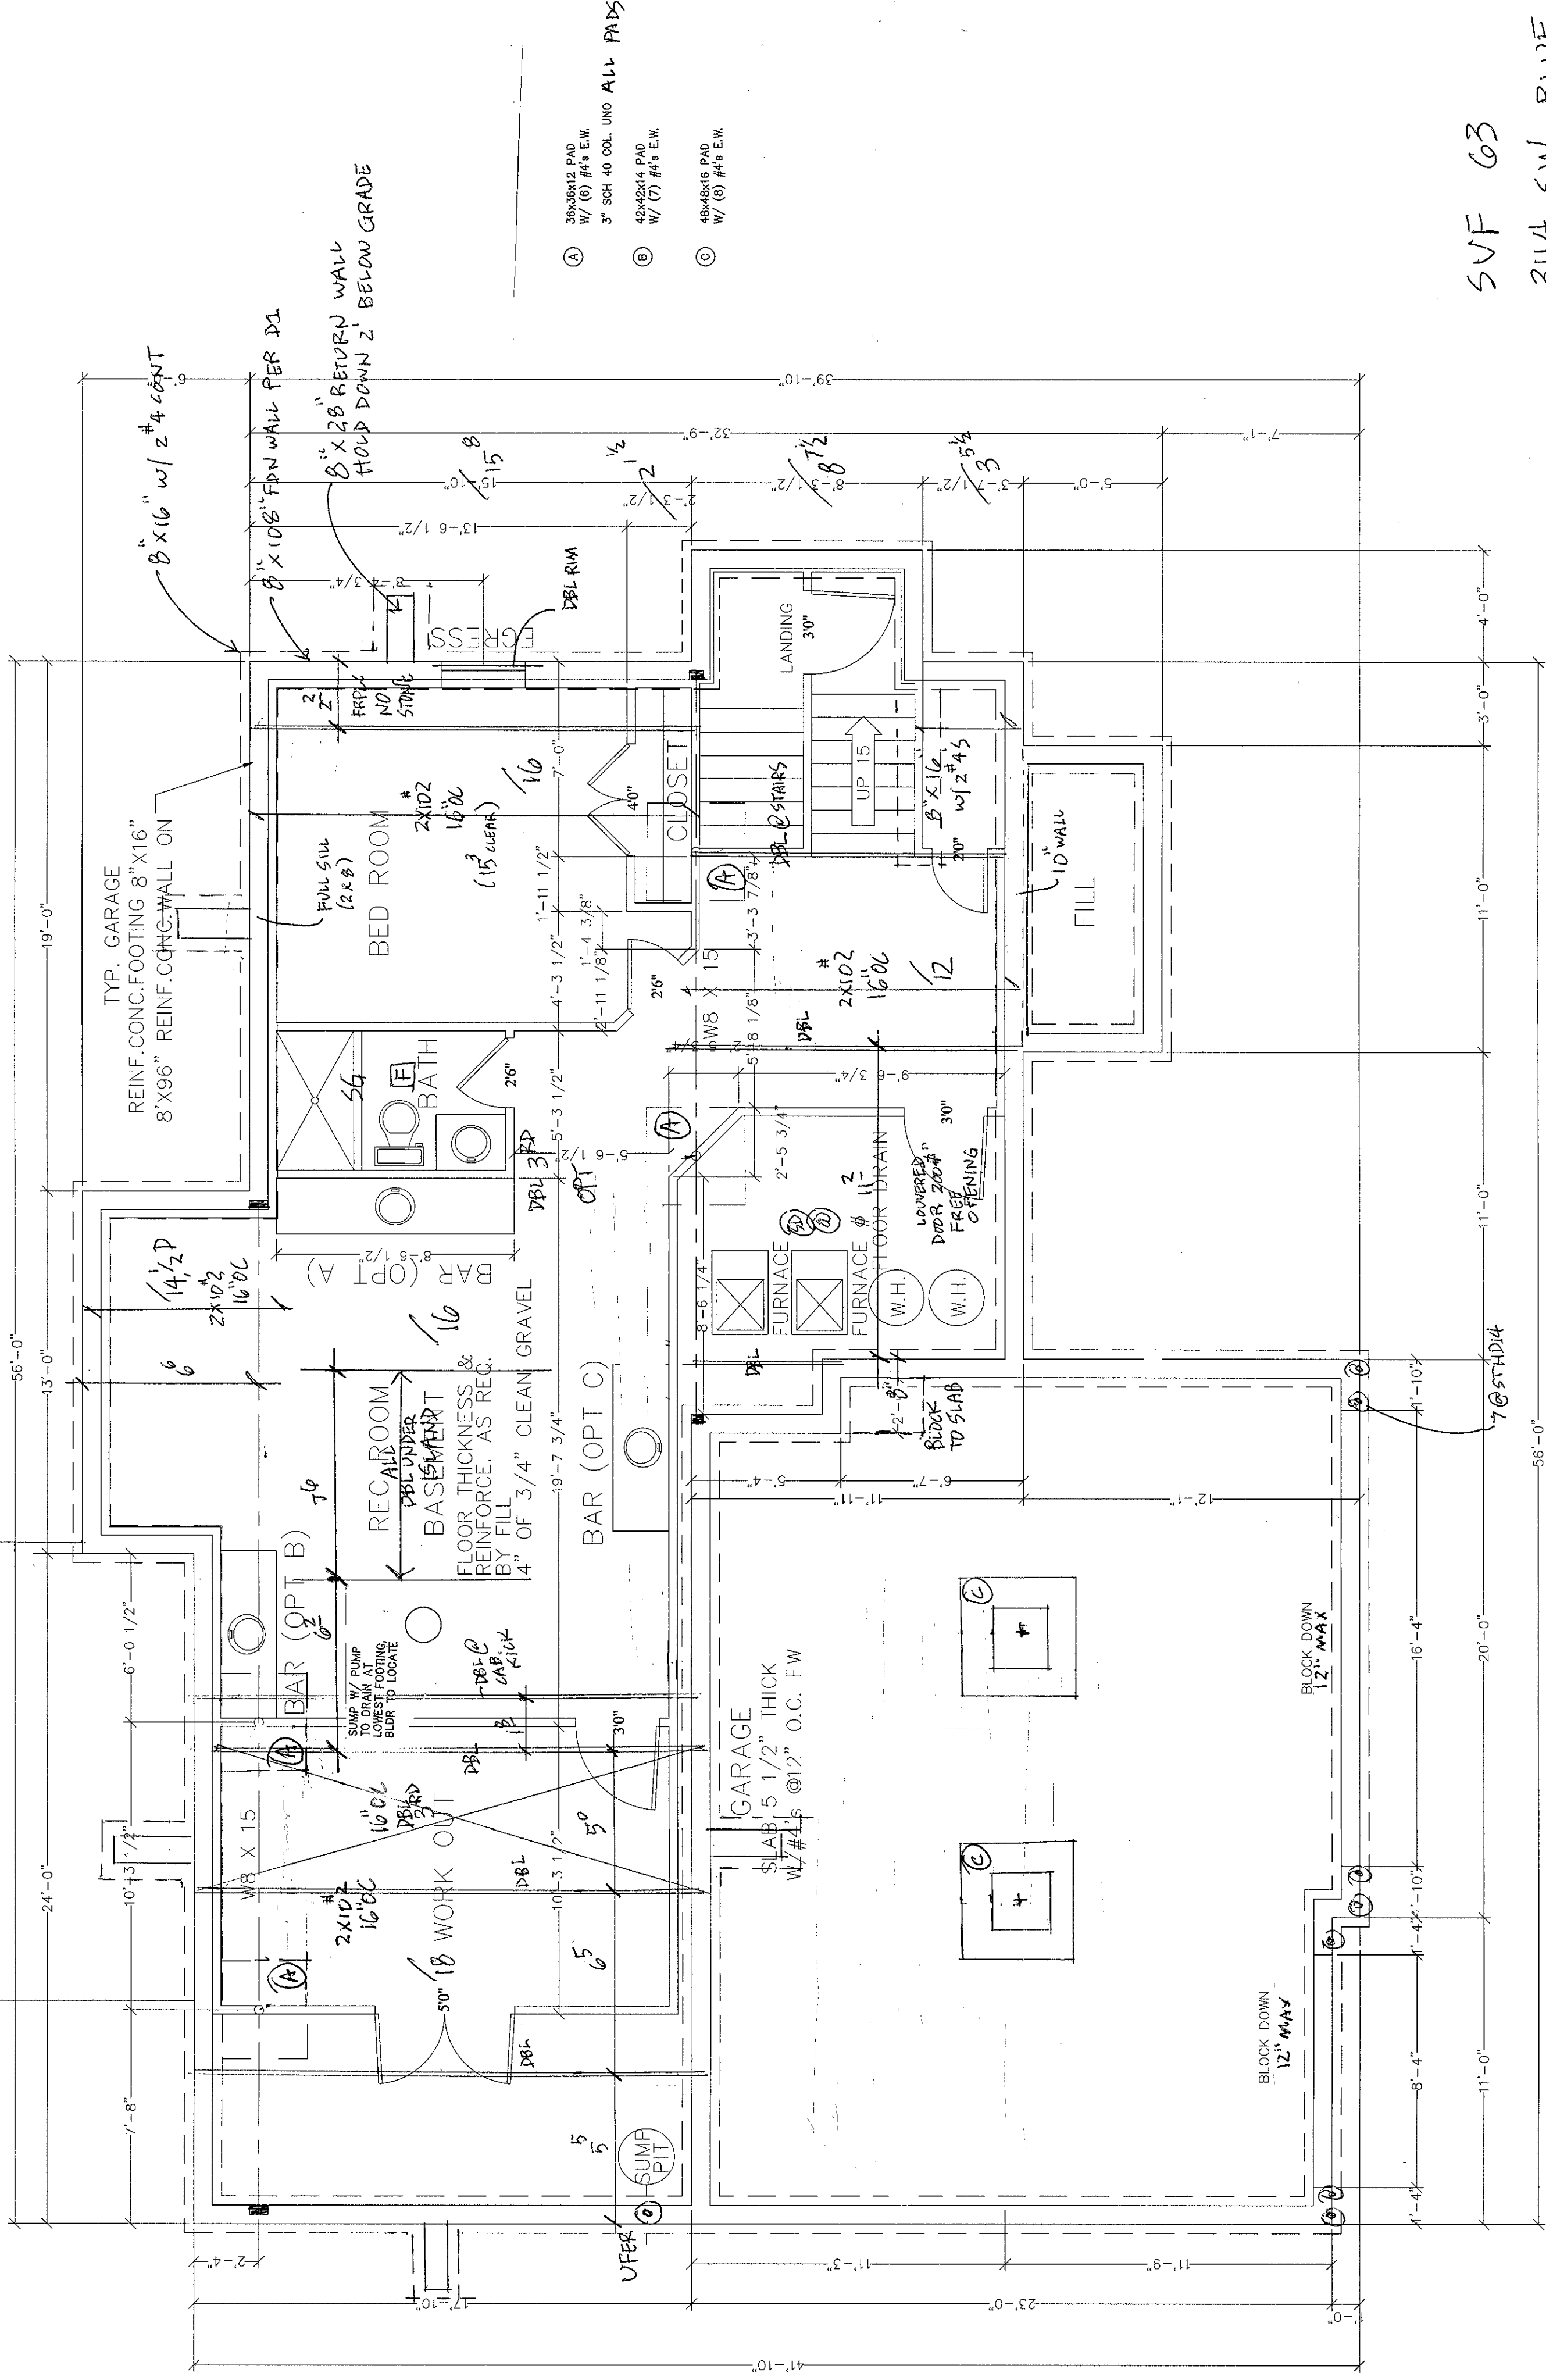

- ① 32x56x12 PAD
W/ (6) #4'S E.W.
3" SH. 40 COLL. UNO ALL PADS
- ② 42x42x14 PAD
W/ (7) #4'S E.W.
- ③ 48x48x16 PAD
W/ (8) #4'S E.W.

SVF 63
3114 SW BLUE RIBBON
LSMO

FOUNDATION PLAN
SCALE: 1/4" = 1'-0"

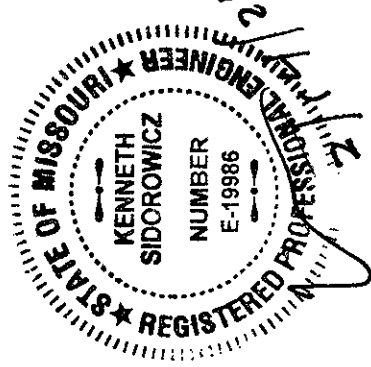

DESCRIPTION:
FOUNDATION

MODEL:

VISH

DATE:

12/20/20

ARCHITECT IS NOT RESPONSIBLE FOR THE STRUCTURAL ELEMENTS OF THESE PLANS. A STRUCTURAL ENGINEER MAY NEED TO VERIFY ALL FOUNDATION PADS AND WALLS BEFORE CONSTRUCTION BEGINS. FIELD CONDITIONS MAY BE DIFFERENT FROM PLAN. ALL STATE AND LOCAL CODES TAKE PRECEDENCE OVER THESE PLANS. CONTRACTOR WILL BE RESPONSIBLE FOR PLAN INTEGRITY AND CODE COMPLIANCE.

BUILD
SET

THIS DRAWING IS THE PROPERTY OF BILLY SPELLBERG AND IS NOT TO BE REPRODUCED, MODIFIED, OR USED FOR ANY OTHER PROJECT OR EXTENSION OF THIS PROJECT WITHOUT THE WRITTEN EXCEPT BY AGREEMENT WITH THIS COMPANY.

5 of 6

SHEET NO:

