

COBEY CREEK - 1ST PLAT

SANITARY SEWER MAIN EXTENSION

NE & SE $\frac{1}{4}$, SECTION 29 & NW $\frac{1}{4}$ SECTION 28,
TOWNSHIP 47 NORTH, RANGE 31 WEST
LEE'S SUMMIT, JACKSON COUNTY, MISSOURI

GENERAL NOTES

- The underground utilities shown herein have been plotted from available information and do not necessarily reflect the actual existence, or nonexistence, size, type, number, or locations of these or other utilities. The contractor shall be responsible for verifying the actual locations of all underground utilities, shown or not shown, and said utilities shall be located in the field prior to any grading, excavation, or construction of improvements. These provisions shall in now way absolve any party from complying with the "UNDERGROUND FACILITY SAFETY AND DAMAGE PREVENTION ACT", Chapter 319, RSMO.
- Gas, Water, and other Utilities shall not conflict with the depth or horizontal location of existing and proposed sanitary and storm sewers, including building laterals.
- The Contractor shall secure all required permits and notify the Development Services - Inspection Group of the City of Lee's Summit (816-969-1200) at least 48 hours prior to any construction.
- Prior to submittal of construction bids, the Contractor shall be required to visit the site to verify existing conditions and proposed improvements.
- All construction materials and methods used shall comply with the latest editions of the City of Lee's Summit "DESIGN AND CONSTRUCTION MANUAL" as adopted by City Ordinance NO. 5813. See said Manual for standard details.
- The Contractor shall be responsible for notification and coordination with all Utility Companies.
- The Contractor shall notify the Engineer immediately of any discrepancies in the plans.
- "Controlled Fill" indicates fill to be placed in accordance with APWA Section 2100 for grading and site preparation, with APWA Section 2200 for street construction (paving), with APWA Section 2500 for sanitary sewer construction and with APWA Section 2600 for storm sewer construction unless otherwise noted.
- All sanitary manholes shall have a 4' inside diameter unless otherwise noted.
- All disturbed areas to be seeded upon completion of construction.

EXISTING SANITARY SEWER ASSUMPTIONS

- Existing sanitary sewer at Point of Connection = 24" PVC at 0.45%.
- Depth of flow at Point of Connection for fully developed watershed to be critical depth.
- Y(c) from "Modern Sewer Design", Figure 3-24, critical flow and critical velocity in circular conduits.

Point of Connection 24" PVC at 0.45% Capacity = 14.0 cfs
Y(c) / D = .60, depth of flow = 15" = 1.25'

PROPOSED SANITARY SEWER ASSUMPTIONS

- Sanitary sewers provide service for this plan only
- Design flow rate of 0.02 cfs / acre per City Staff Recommendation.

DESIGN FLOWS

Drainage Area	Acreage	Design Flow (cfs)	Total Design Flow (cfs)
Commercial	13.75	0.02	0.67
Residential	83.53	0.02	0.80
			Total 1.47

UTILITIES

City of Lee's
Summit
Department of
Public Works
220 SE Green
Lee's Summit,
Mo.
816-969-1800

KCPL
130 SE Hamblen
Road
Lee's Summit,
Mo.
816-347-4320
Missouri One Call
1-800-344-7483


Missouri Gas
Energy
3025 SE Clover
Road
Lee's Summit,
Mo.
816-537-4681

Time Warner
6550 Winchester
Avenue
Kansas City, Mo.
913-643-1901


AT&T
215 N. Spring
Independence,
Mo.
816-325-5610



Know what's below.
Call before you dig.

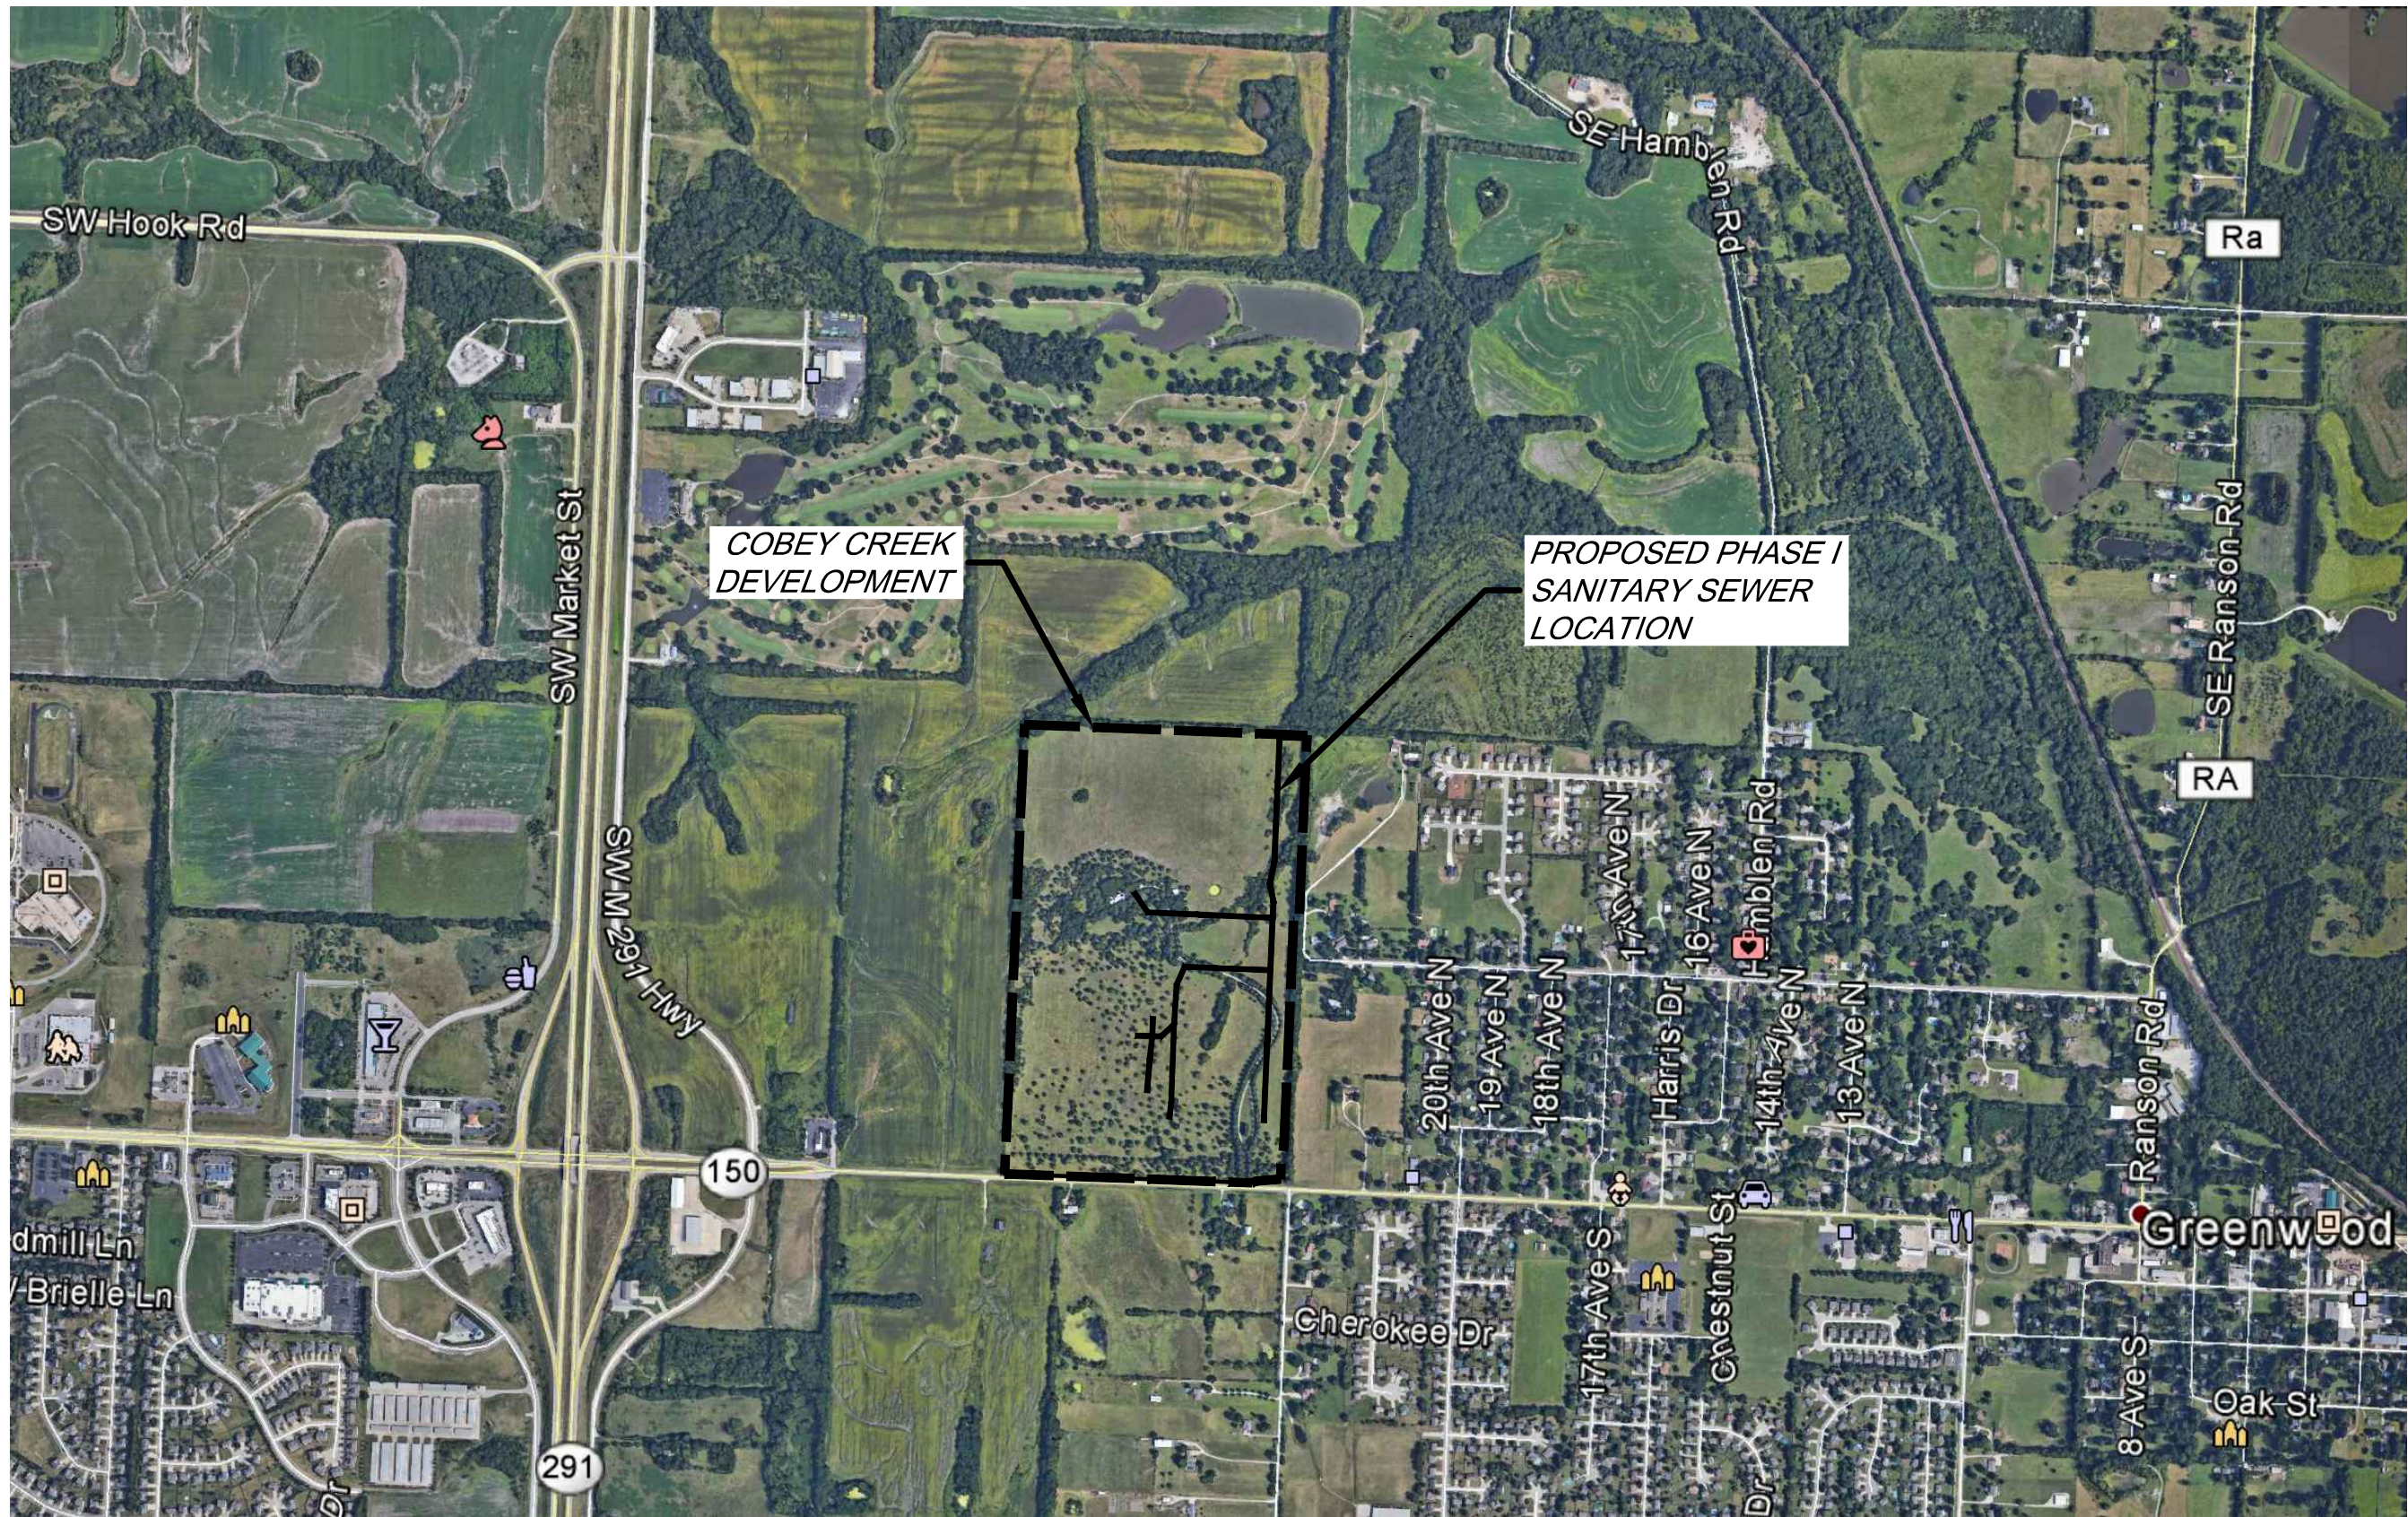

VICINITY MAP

 

LEGEND

---	Existing Section Line	---	Proposed Right-of-Way
----	Existing Right-of-Way Line	----	Proposed Property Line
---	Existing Lot Line	---	Proposed Lot Line
-----	Existing Easement Line	-----	Proposed Easement
=====	Existing Curb & Gutter	=====	Proposed Curb & Gutter
=====	Existing Sidewalk	=====	Proposed Sidewalk
=====	Existing Storm Sewer	=====	Proposed Storm Sewer
□	Existing Storm Structure	□	Proposed Storm Structure
W	Existing Waterline	A	Proposed Fire Hydrant
---	Existing Gas Main	W	Proposed Waterline
---	Existing Sanitary Sewer	---	Proposed Sanitary Sewer
●	Existing Sanitary Manhole	●	Proposed Sanitary Manhole
---	Existing Contour Major	---	Proposed Contour Major
---	Existing Contour Minor	---	Proposed Contour Minor
-----		-----	Future Curb & Gutter

DEVELOPER
JCM DEVELOPMENT, LLC
1314 MARKET STREET
LEE'S SUMMIT, MO 64082
(816) 786-4008
CONTACT - CHRIS JEFFRIES

ENGINEER
Hg CONSULT, INC.
CONTACT - KEVIN STERRETT
1411 N.E. TODD GEORGE ROAD
LEES SUMMIT, MISSOURI 64086
(816) 703-7098

PROJECT BENCHMARK:

#1 MODNR MONUMENT JA-45
N: 986351.65
E: 2824617.51
TOP ELEV. 1012.79

#2 MONUMENT AT THE INTERSECTION OF M150 & DOC HENRY ROAD
N: 977823.53
E: 2828220.61
TOP ELEV. 1006.04

INDEX OF SHEETS

SANITARY SEWER PLANS

- COVER SHEET
- GENERAL UTILITY LAYOUT - SANITARY SEWER

SANITARY SEWER - PLAN AND PROFILE

- SANITARY SEWER LINE B (STA. 0+00 TO 14+00)
- SANITARY SEWER LINE B (STA. 14+00 TO 24+18.33)
- SANITARY SEWER LINE C (STA. 0+00 TO 8+81.14)
- SANITARY SEWER LINE E (STA. 0+00 TO 1+01.75)
- SANITARY SEWER LINE H (STA. 0+00 TO 1+00.00)
- SANITARY SEWER LINE D (STA. 0+00 TO 14+53.23)

SANITARY SEWER - LATERALS

- SANITARY SEWER SUMMARY TABLE - SANITARY LATERALS

STANDARD DETAILS

- STANDARD DETAILS - STANDARD PRECAST MANHOLE & MANHOLE WALL CONNECTION
- STANDARD DETAILS - MANHOLE COVER & FRAME
- STANDARD DETAILS - TRENCH CHECK & SANITARY STUB & RISER CONNECTION
- STANDARD DETAILS - SANITARY PIPE ENCASEMENT & TYPICAL TRENCHING AND BEDDING DETAIL

LEGAL DESCRIPTION:

All that part of the Southeast Quarter of Section 29, Township 47 North, Range 31 West, more particularly described as follows:

Commencing at the Southeast corner of said Southeast Quarter; thence North 02°30'29" East, along the East line of the Southeast Quarter of said Section 29, a distance of 58.62 feet; thence departing said East line, North 87°29'31" West, a distance of 40.00 feet to the North right-of-way line of Missouri State Highway No. 150, as now established, and the Point of Beginning; thence South 85°26'23" West, along the North right-of-way line of said Missouri State Highway No. 150, a distance of 142.47 feet; thence South 65°50'12" West, continuing along said North right-of-way line, a distance of 27.99 feet; thence continuing along said North right-of-way line, North 87°54'10" West, along a line 30 feet North of and parallel with the South line of said Southeast Quarter, a distance of 1436.75 feet; thence departing said North right-of-way line, North 02°32'36" East, a distance of 2613.35 feet to the North line of said Southeast Quarter; thence South 87°44'49" East, along the North line of said Southeast Quarter, a distance of 1641.53 feet to the Northeast corner of said Southeast Quarter; thence South 02°30'29" West, along the East line of said Southeast Quarter, a distance of 1081.05 feet; thence departing said East line, North 87°29'31" West, a distance of 30.00 feet; thence South 02°30'29" West, along a line 30 feet West of and parallel with the East line of said Southeast Quarter, a distance of 1302.74 feet; thence South 08°13'07" West, a distance of 100.51 feet; thence South 02°30'29" West, along a line 40 feet West of and parallel with the East line of said Southeast Quarter, a distance of 96.45 feet to the Point of Beginning. Containing 4,237,595.37 square feet or 97.28 acres, more or less.

NOTE:


- The subject property is located within the Big Creek Watershed.
- There was no oil or gas wells located on the subject property as of May 14, 2018 as shown by the Missouri Geological Survey GEOSTRAT (Geosciences Technical Resource Assessment Tool).

As Built drawings have been prepared by HG Consult, Inc. Engineering based on elevation shots by Ladwig and Associates on 03/04/2021

AS-BUILT
03/5/21

Prepared: November 09, 2018

NO.	BY	CHK/APP.
1	EDH	PKS
2	SPW	PKS
3	SPW	PKS
4	SPW	PKS
5	SPW	PKS
6	SPW	PKS
7	SPW	PKS
8	SPW	PKS
9	SPW	PKS
10	SPW	PKS
11	SPW	PKS

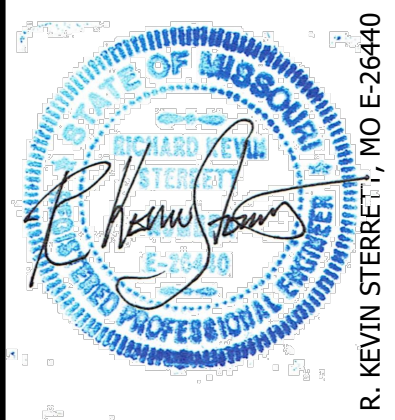


Big Consult Inc
engineers
planners
11010 Haskell Street, Suite 210, Kansas City, Kansas 66109
CORPORATE LICENSE No. E201000573 (MO.) / E-1736 (KS.)


SANITARY SEWER MAIN EXTENSION
COVER SHEET
COBEY CREEK FIRST PLAT
LEE'S SUMMIT - JACKSON COUNTY - MISSOURI

X-REF NO. 16-059 Base
DRAWING NO. 16-059 Phase I Sanitary
DATE September 8, 2020
JOB NO. 16-059
SHEET OF

1 11

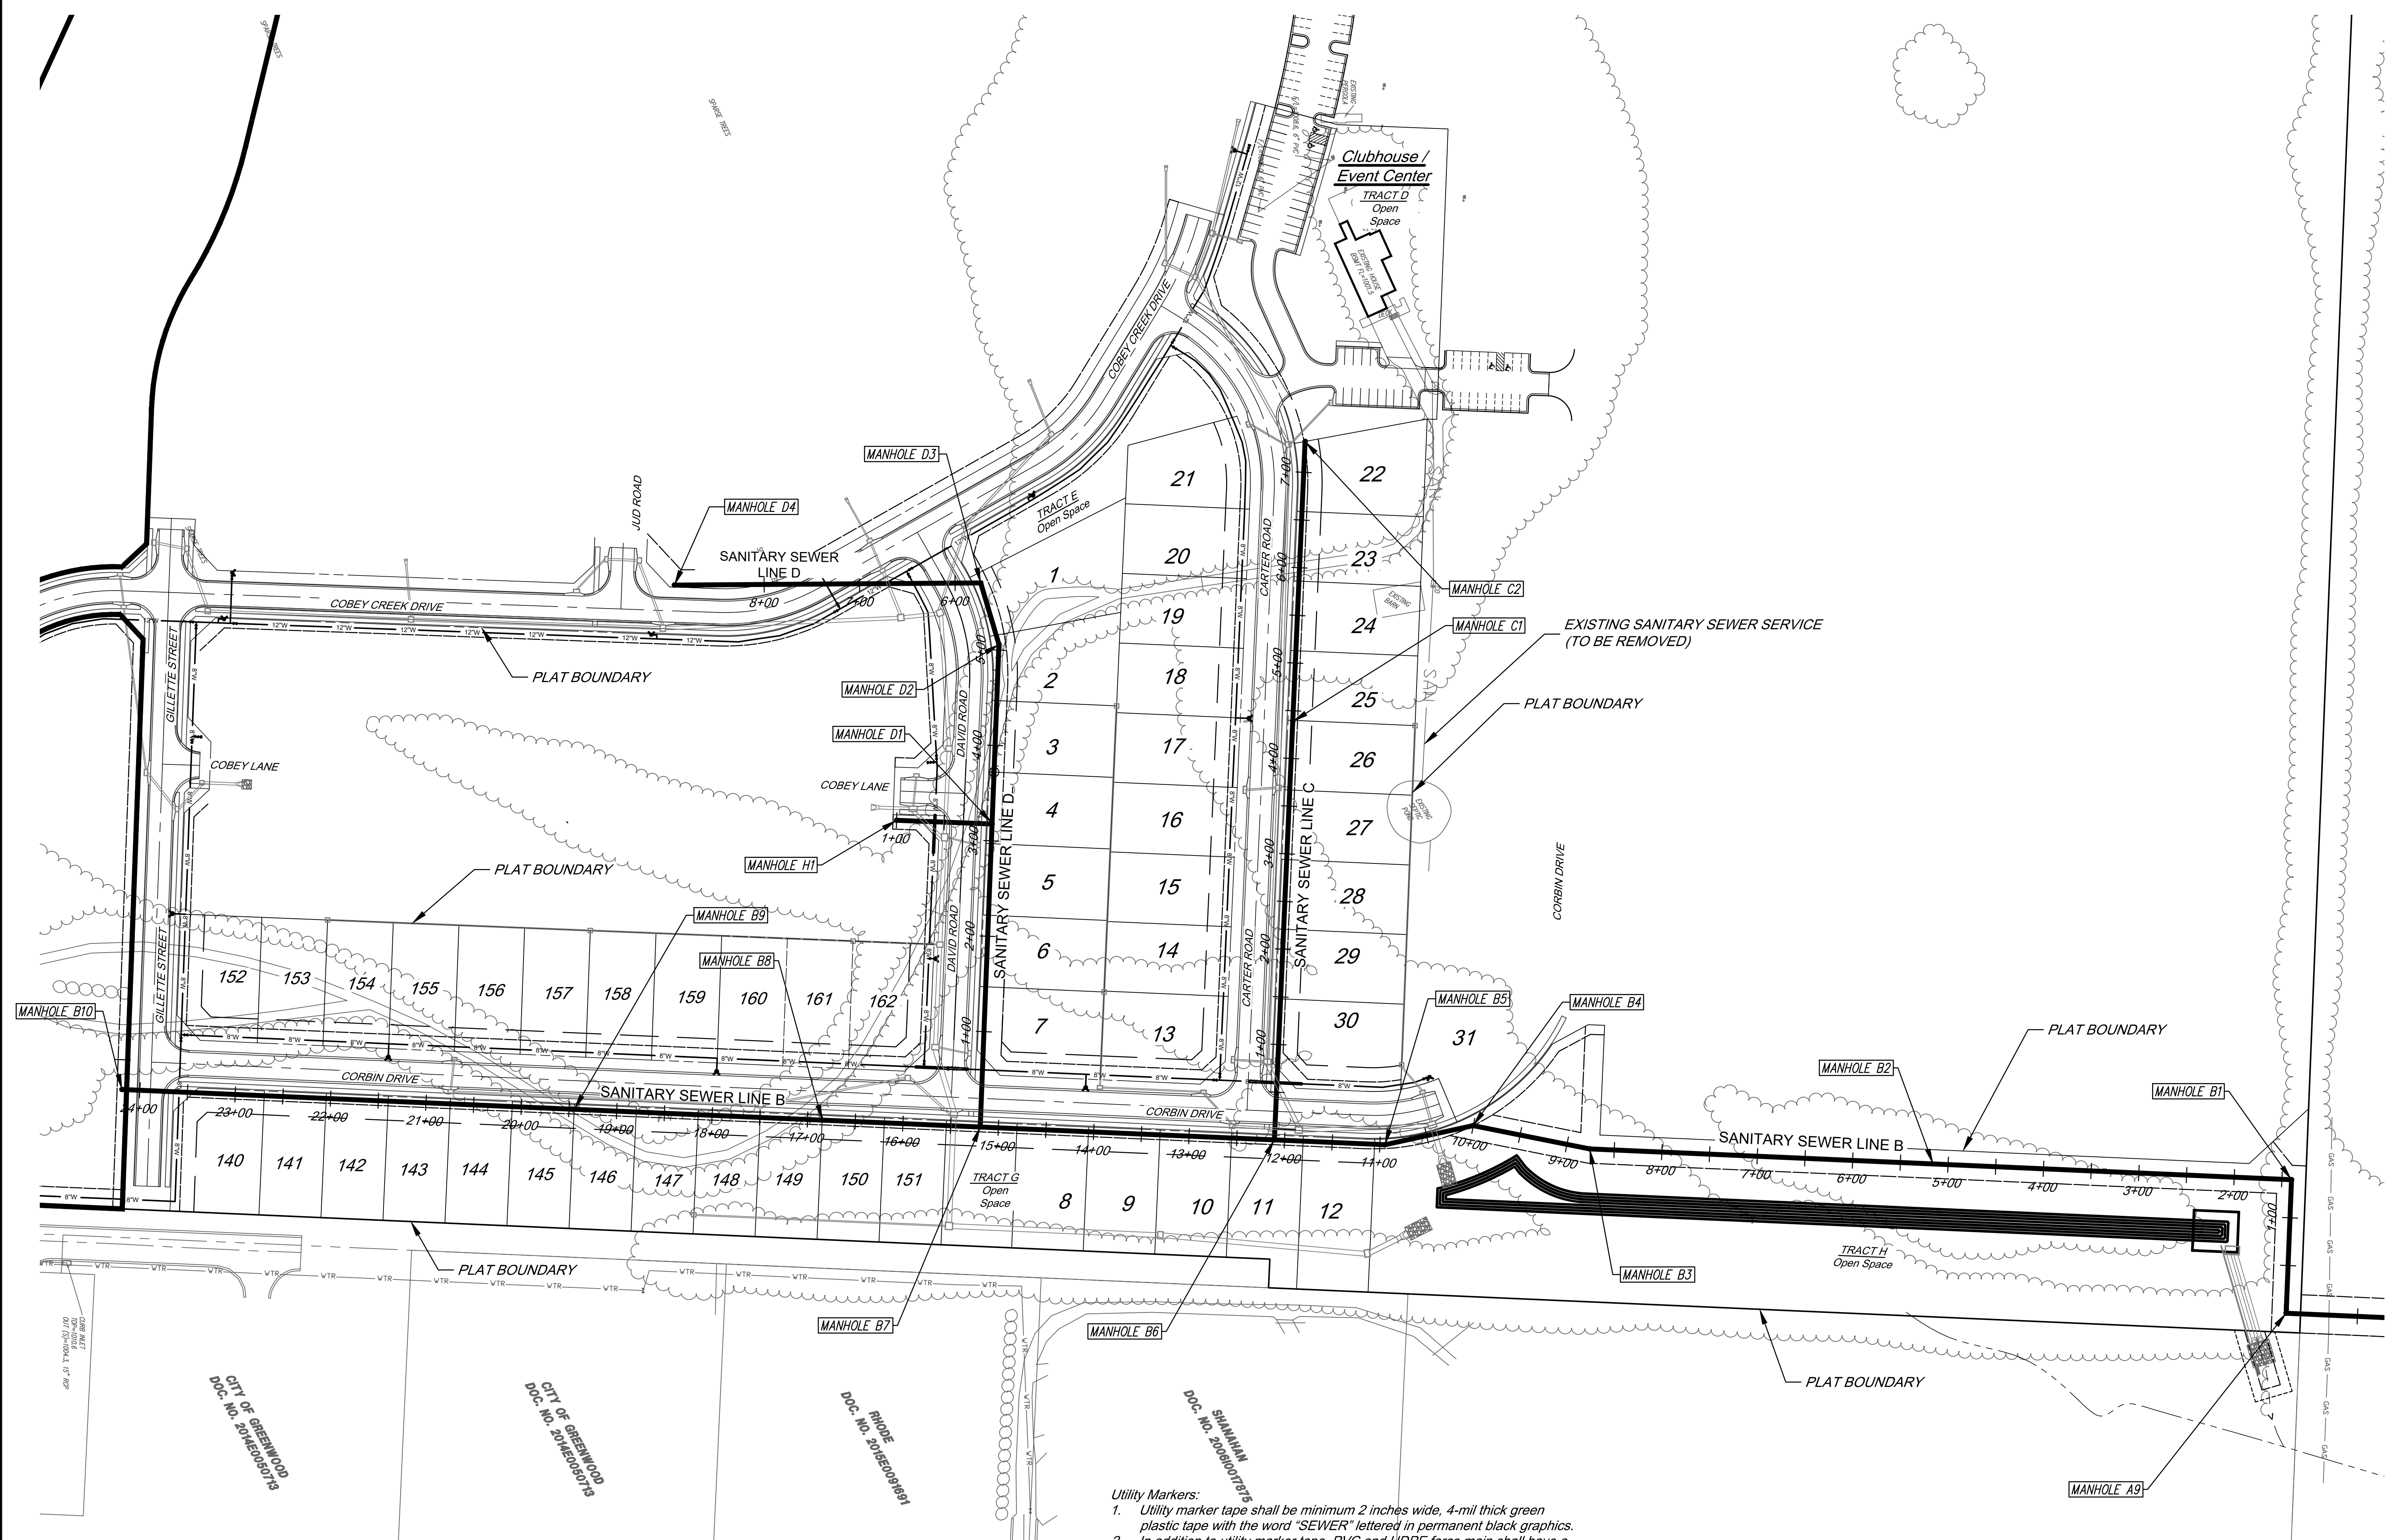


- Utility Markers:
- Utility marker tape shall be minimum 2 inches wide, 4-mil thick green plastic tape with the word "SEWER" lettered in permanent black graphics.
 - In addition to utility marker tape, PVC and HDPE force main shall have a tracer wire installed along the top of the pipe. The wire shall be insulated, no smaller than 12 gauge, and for underground applications.
 - Splices in wiring shall be made with epoxy/silicon splice connector.
 - Tracer wire shall be installed along the top of service laterals. The wire shall have HDPE insulation, be no smaller than 12 gauge, and intended for underground applications. The tracer wire shall be green in color. Tracer wires shall terminate at 3500 11 Rev 01/06/16 the ground surface inside a tracer box. Tracer box lids shall be green in color. Tracer wire shall be grounded to a minimum one pound magnesium anode at the sewer line.

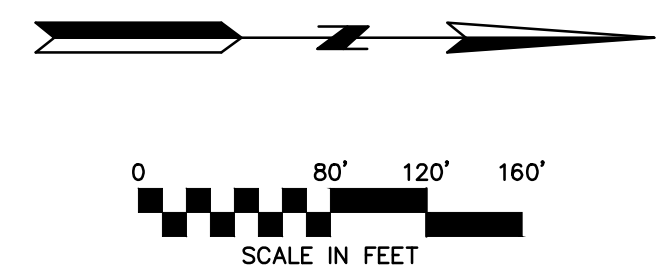

AS-BUILT
03/5/21



DATE	REVISION	NO.	BY	CHK/APR
03/05/21	16-059	5	SPW	PKS
09/08/20	REVIEW SANITARY LATERAL TABLES	4	SPW	PKS
04/07/19	SHOW STREET CROSSINGS AND ADD ENCLOSURE	3	SPW	PKS
02/20/19	PER CITY COMMENTS	2	SPW	PKS
02/08/19	PER CITY COMMENTS	1	SPW	PKS
01/21/18	PER CITY COMMENTS	1	SPW	PKS
11/21/18	QUANTIFY TO CITY OF LEE'S SUMMIT			

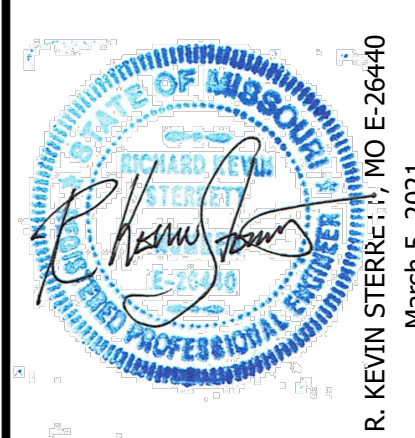


Consult Inc
engineers planners
11010 Haskell Street, Suite 210, Kansas City, Kansas 66109
CORPORATE LICENSE No. E20100573 (MO.) / E-1726 (KS.)


SANITARY SEWER MAIN EXTENSION GENERAL UTILITY LAYOUT	
COBEY CREEK FIRST PLAT	
LEE'S SUMMIT - JACKSON COUNTY - MISSOURI	
X-REF NO. 16-059 Base	
DRAWING NO. 16-059 Phase I Sanitary	
DATE September 8, 2020	
JOB NO. 16-059	
2 OF 11	




Know what's below.
Call before you dig.

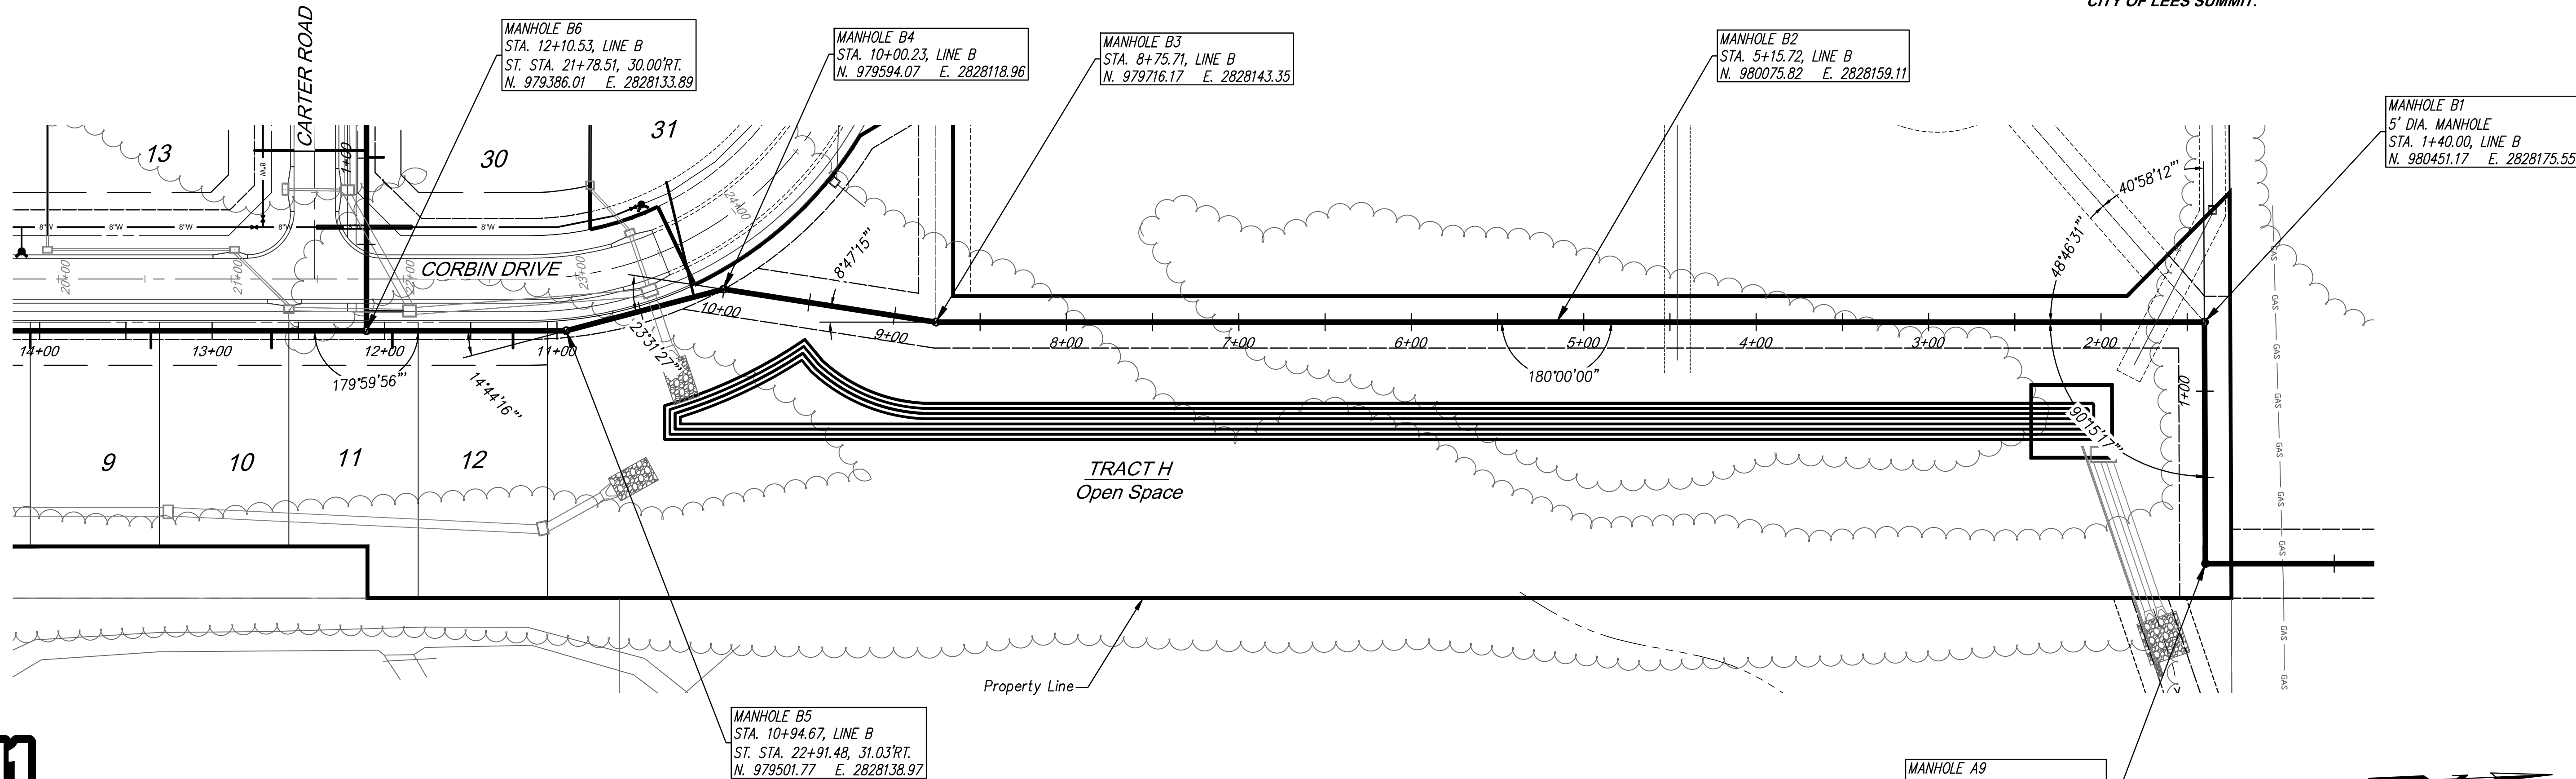

NOTE:
TRENCH CHECKS WILL BE INSTALLED PER THE LEES
SUMMIT STANDARD DETAIL SHOWN ON SHEET 10.

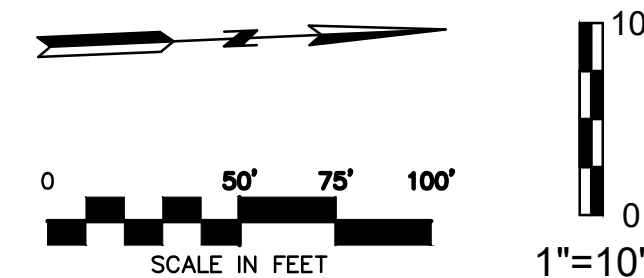


NOTE:
ALL FUTURE MANHOLE CONNECTIONS SHALL BE CORED
DRILLED. STUB-OFFS ARE SPECIFICALLY PROHIBITED IN THE
CITY OF LEES SUMMIT.

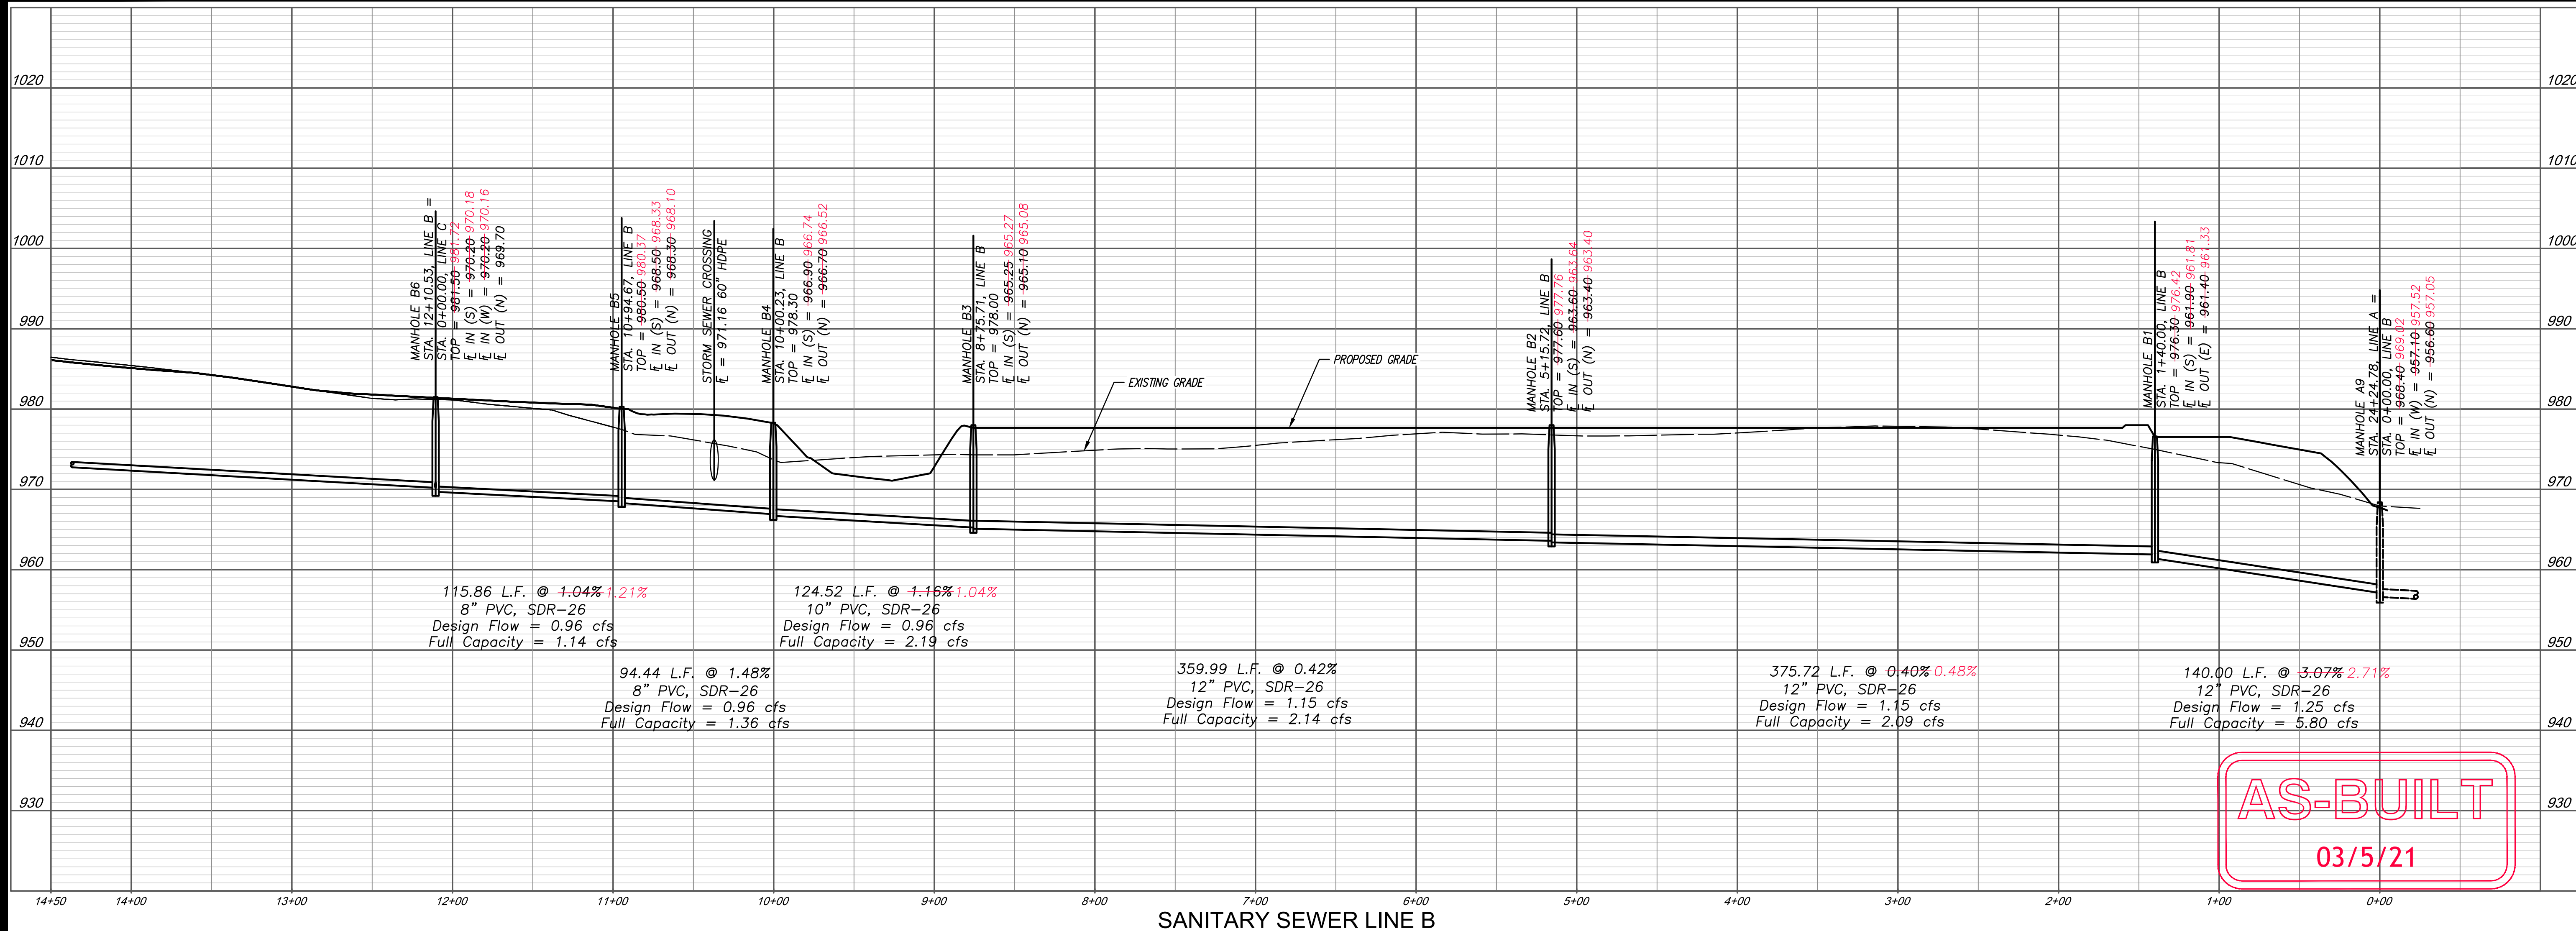

AS-BUILT
03/5/21

DATE	REVISION	NO.	BY	CHKD.
02/05/21	AS-BUILT	4	SPW	RKS
04/16/19	STORM SEWER CROSSINGS AND AID ENCLOSURE	3	SPW	RKS
02/20/19	PER CITY'S COMMENTS	2	SPW	RKS
02/08/19	PER CITY'S COMMENTS	1	SPW	RKS
01/21/19	SUBMITTAL TO CITY OF LEES SUMMIT			

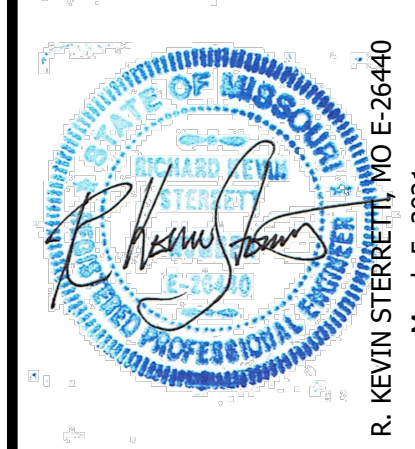


Consult Inc
engineers planners
11010 Haskell Street, Suite 210, Kansas City, Kansas 66109
CORPORATE LICENSE NO. E20100573 (MO.) / E-1736 (KS.)

SANITARY SEWER MAIN EXTENSION
PLAN AND PROFILE
COBEY CREEK FIRST PLAT
LEE'S SUMMIT - JACKSON COUNTY - MISSOURI

X-REF. NO. 16-059 Base
DRAWING NO. 16-059 Phase I Sanitary
DATE April 16, 2019
JOB NO. 16-059




Know what's below.
Call before you dig.

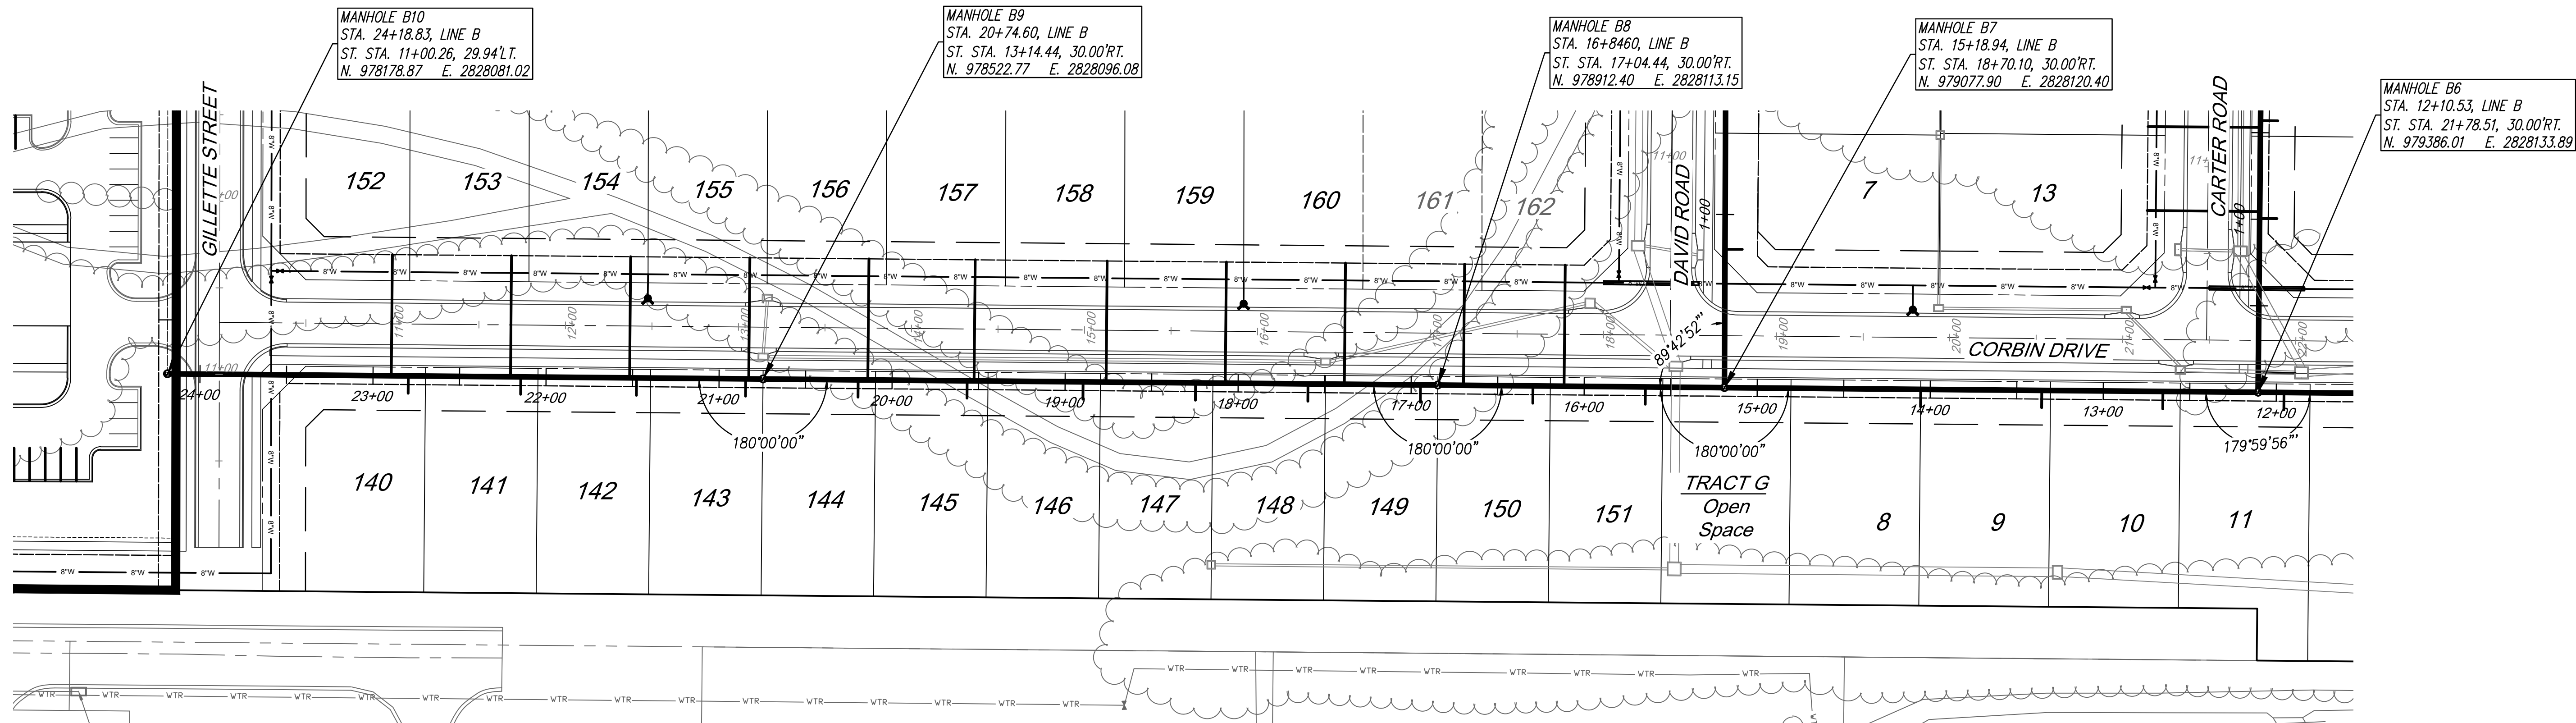


NOTE:
ALL FUTURE MANHOLE CONNECTIONS SHALL BE CORED
DRILLED. STUB-OFFS ARE SPECIFICALLY PROHIBITED IN THE
CITY OF LEES SUMMIT.

NOTE:
TRENCH CHECKS WILL BE INSTALLED PER THE LEES
SUMMIT STANDARD DETAIL SHOWN ON SHEET 10.

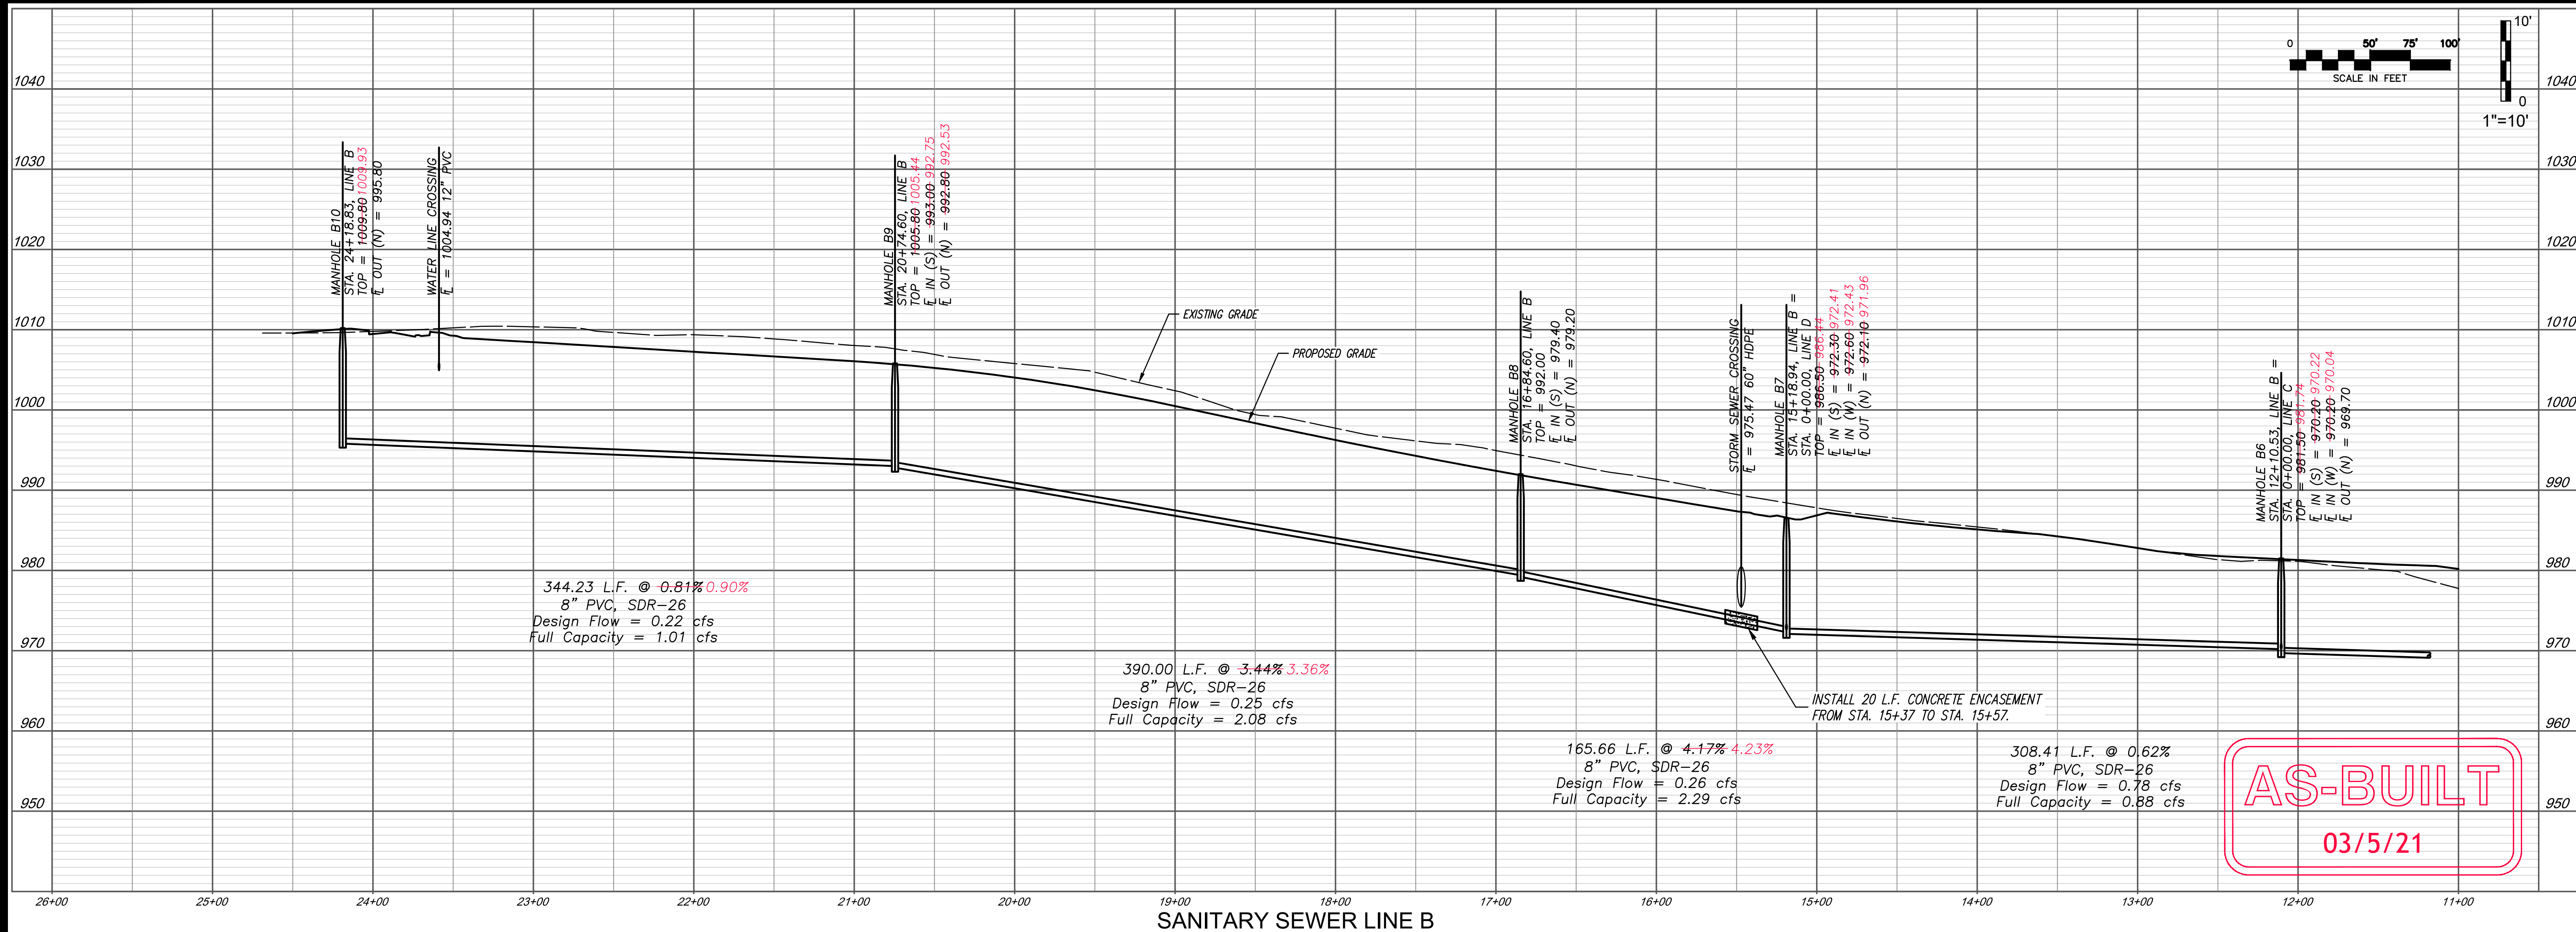

NO.	BY	DATE	REVISION
1	SPW	02/05/21	AS-BUILT
2	SPW	04/16/19	STORM SEWER CROSSINGS AND ADD ENCLOSURE
3	SPW	02/20/19	PER CITY'S COMMENTS
4	SPW	02/08/19	PER CITY'S COMMENTS
5	SPW	01/29/19	PER CITY'S COMMENTS
6	SPW	11/27/18	SUBMITTAL TO CITY OF LEES SUMMIT

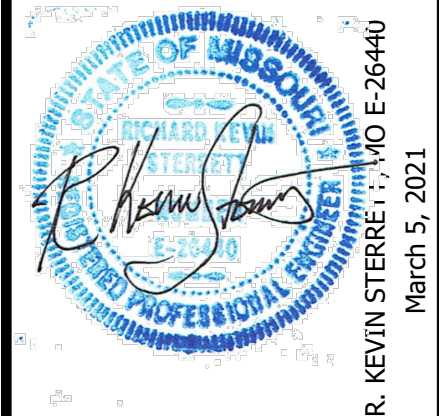

g Consult Inc
engineers
planners

11010 Haskell Street, Suite 210, Kansas City, Kansas 66109
CORPORATE LICENSE NO. E20100573 (MO.) / E-1736 (KS.)

SANITARY SEWER MAIN EXTENSION PLAN AND PROFILE	COBEY CREEK FIRST PLAT
LEE'S SUMMIT - JACKSON COUNTY - MISSOURI	
X-REF NO. 16-059 Base	DRAWING NO. 16-059 Phase I Sanitary
DATE April 16, 2019	JOB NO. 16-059
4	SHEET OF 11


MANHOLE H1
STA. 1+00.00, LINE H
ST. STA. 12+87.17, 69.99'RT.
N. 978990.29 E. 2827799.09

MANHOLE D1
STA. 3+18.58, LINE D =
STA. 0+00.00, LINE H
ST. STA. 12+88.58, 30.00'RT.
N. 979090.25 E. 2827802.06

MANHOLE C2
STA. 7+32.41, LINE B
ST. STA. 16+94.74, 35.99'RT.
N. 979418.06 E. 2827402.19


MANHOLE C1
STA. 4+38.69, LINE C
ST. STA. 14+08.69, 30.00'RT.
N. 979405.21 E. 2827695.62

MANHOLE B6
STA. 12+10.53, LINE B =
STA. 0+00.00, LINE C
ST. STA. 21+78.51, 30.00'RT.
N. 979386.01 E. 2828133.89

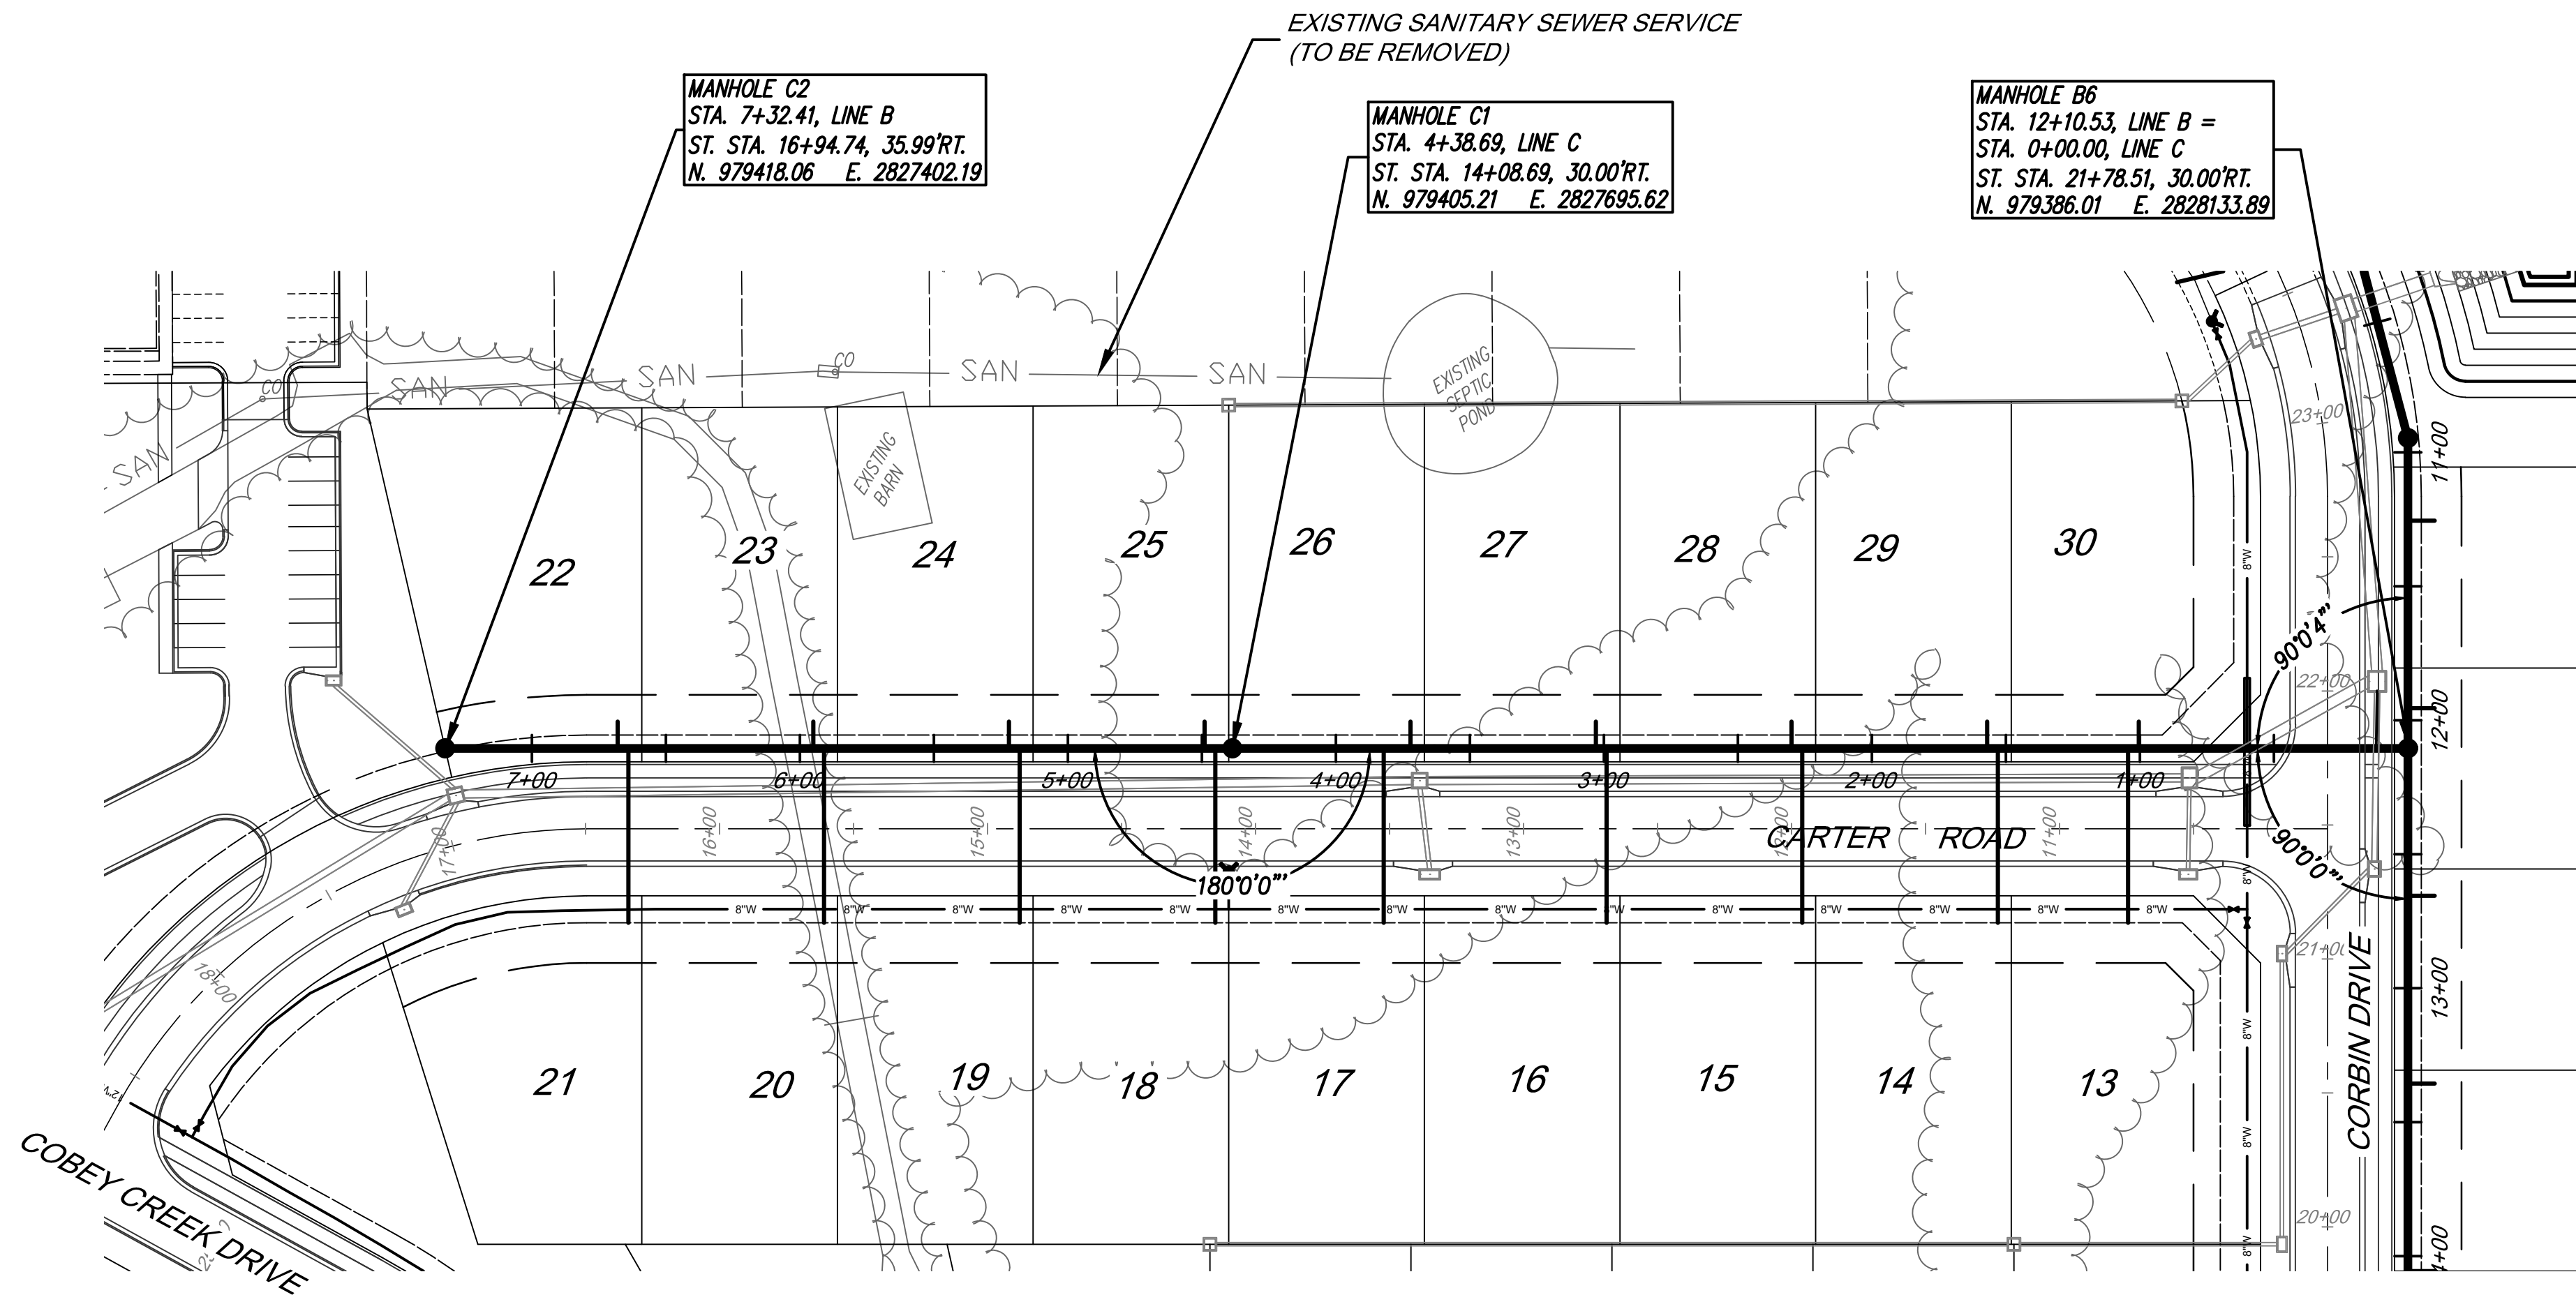

NOTE:
TRENCH CHECKS WILL BE INSTALLED PER THE LEES
SUMMIT STANDARD DETAIL SHOWN ON SHEET 10.

NOTE:
ALL FUTURE MANHOLE CONNECTIONS SHALL BE CORED
DRILLED. STUB-OFFS ARE SPECIFICALLY PROHIBITED IN THE
CITY OF LEES SUMMIT.

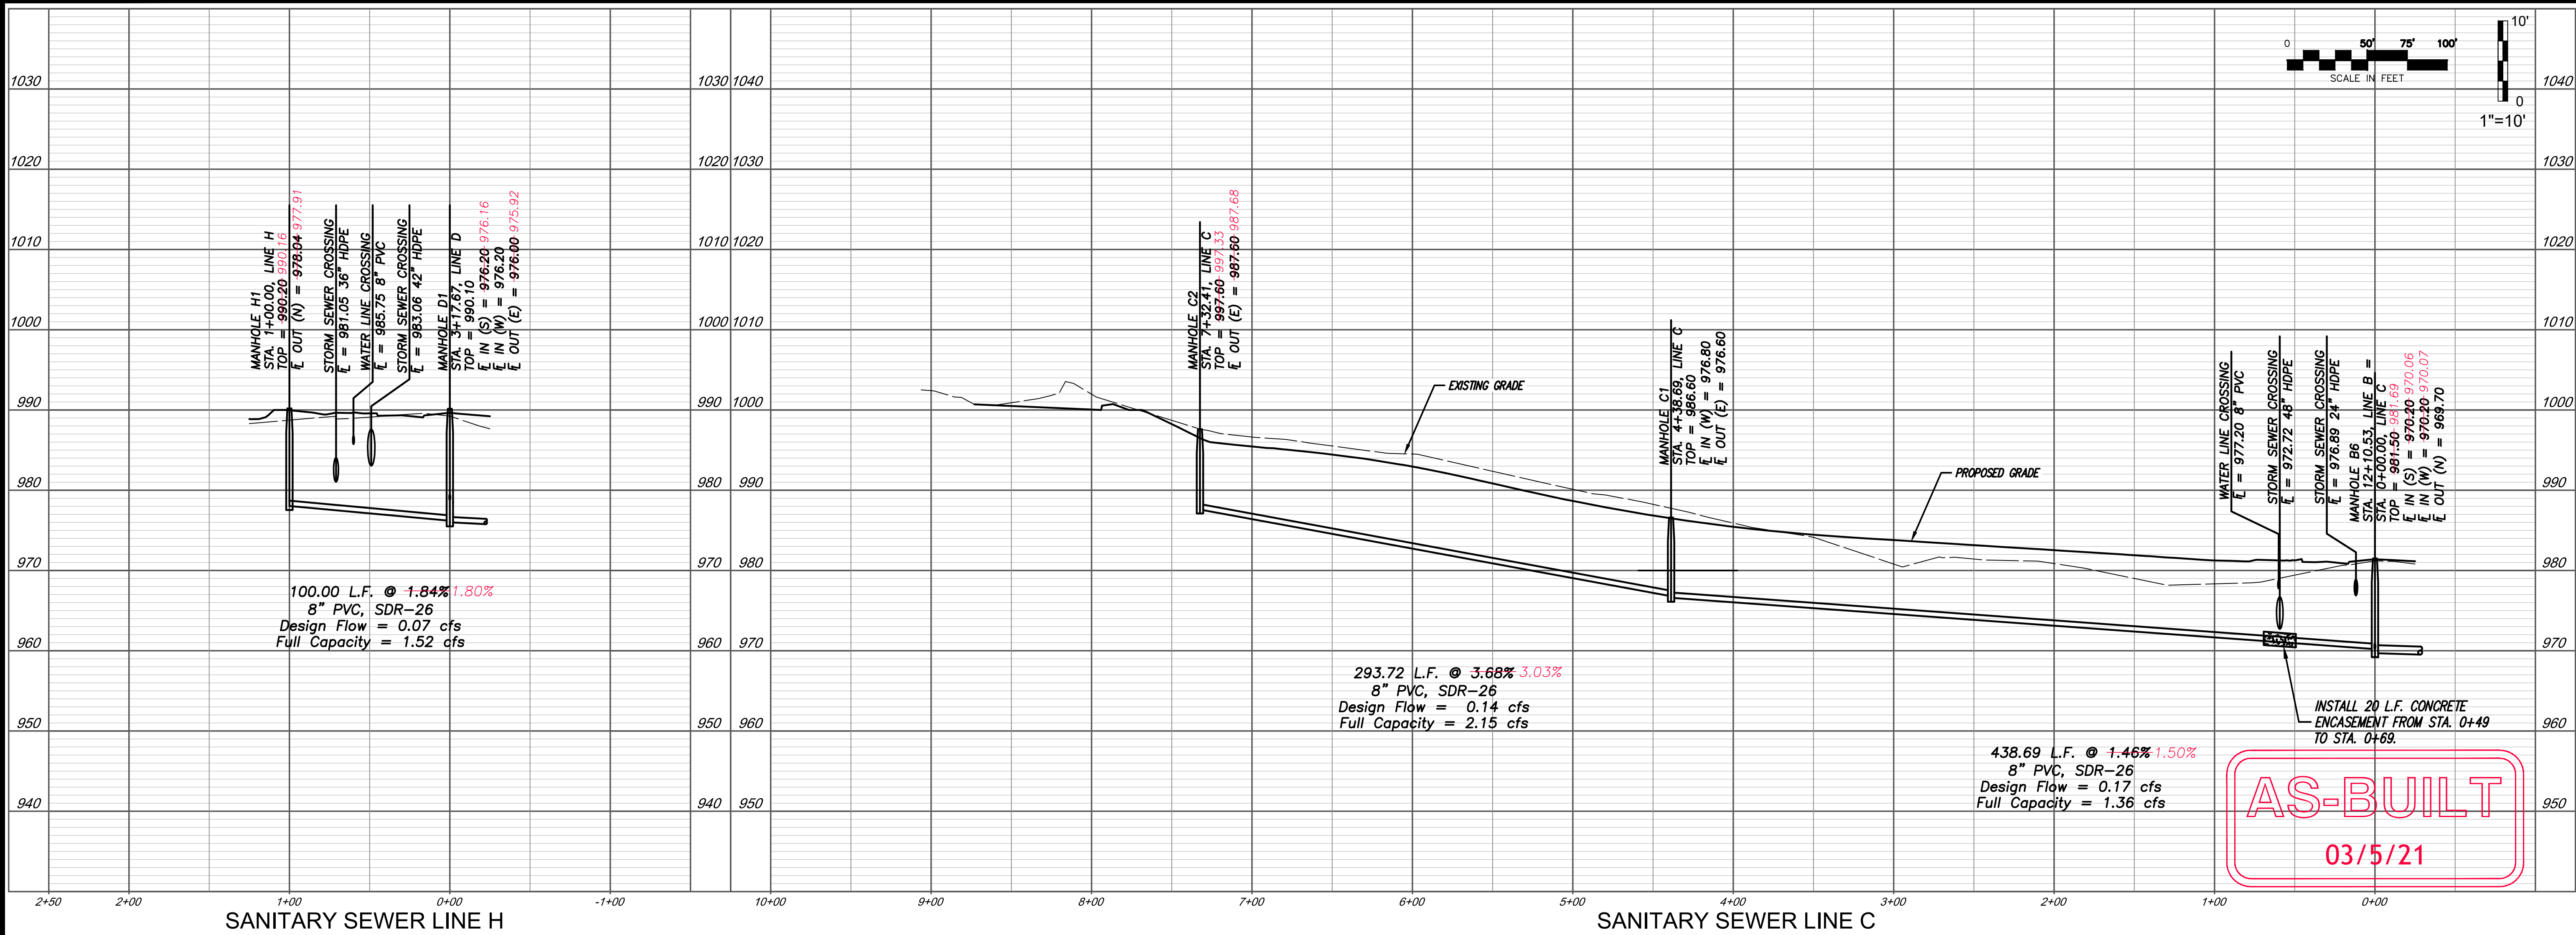

AS-BUILT
03/5/21

DATE	REVISION	NO.	BY	CHKD
02/05/21	AS-BUILT			
04/16/19	STORM SEWER CROSSINGS AND ADD ENCLOSURE	4	SPW	RKS
02/20/19	PER CITY'S COMMENTS	3	SPW	RKS
02/08/19	PER CITY'S COMMENTS	2	SPW	RKS
01/21/19	PER CITY'S COMMENTS	1	SPW	RKS
11/21/18	SUBMITTAL TO CITY OF LEES SUMMIT			

IF THIS IS NOT A BLUE INK SEAL AND THE SIGNATURE IN BLUE INK, THE PLAN IS A COPY AND MAY CONTAIN UNAUTHORIZED ALTERATIONS. THE CERTIFICATION CONTAINED ON THIS DOCUMENT SHALL NOT APPLY TO ANY COPIES.

R. KEVIN STEAKE-H, MO E-26440
March 5, 2021

Consult Inc
engineers
planners

11010 Haskell Street, Suite 210, Kansas City, Kansas 66109
CORPORATE LICENSE NO. E20100573 (MO.) / E-1736 (KS.)



SANITARY SEWER MAIN EXTENSION
PLAN AND PROFILE
COBEY CREEK FIRST PLAT
LEE'S SUMMIT - JACKSON COUNTY - MISSOURI

X-REF NO.
16-059 Base
DRAWING NO.
16-059 Phase I Sanitary
DATE
April 16, 2019
JOB NO.
16-059

5 SHEET OF 11



Know what's below.
Call before you dig.

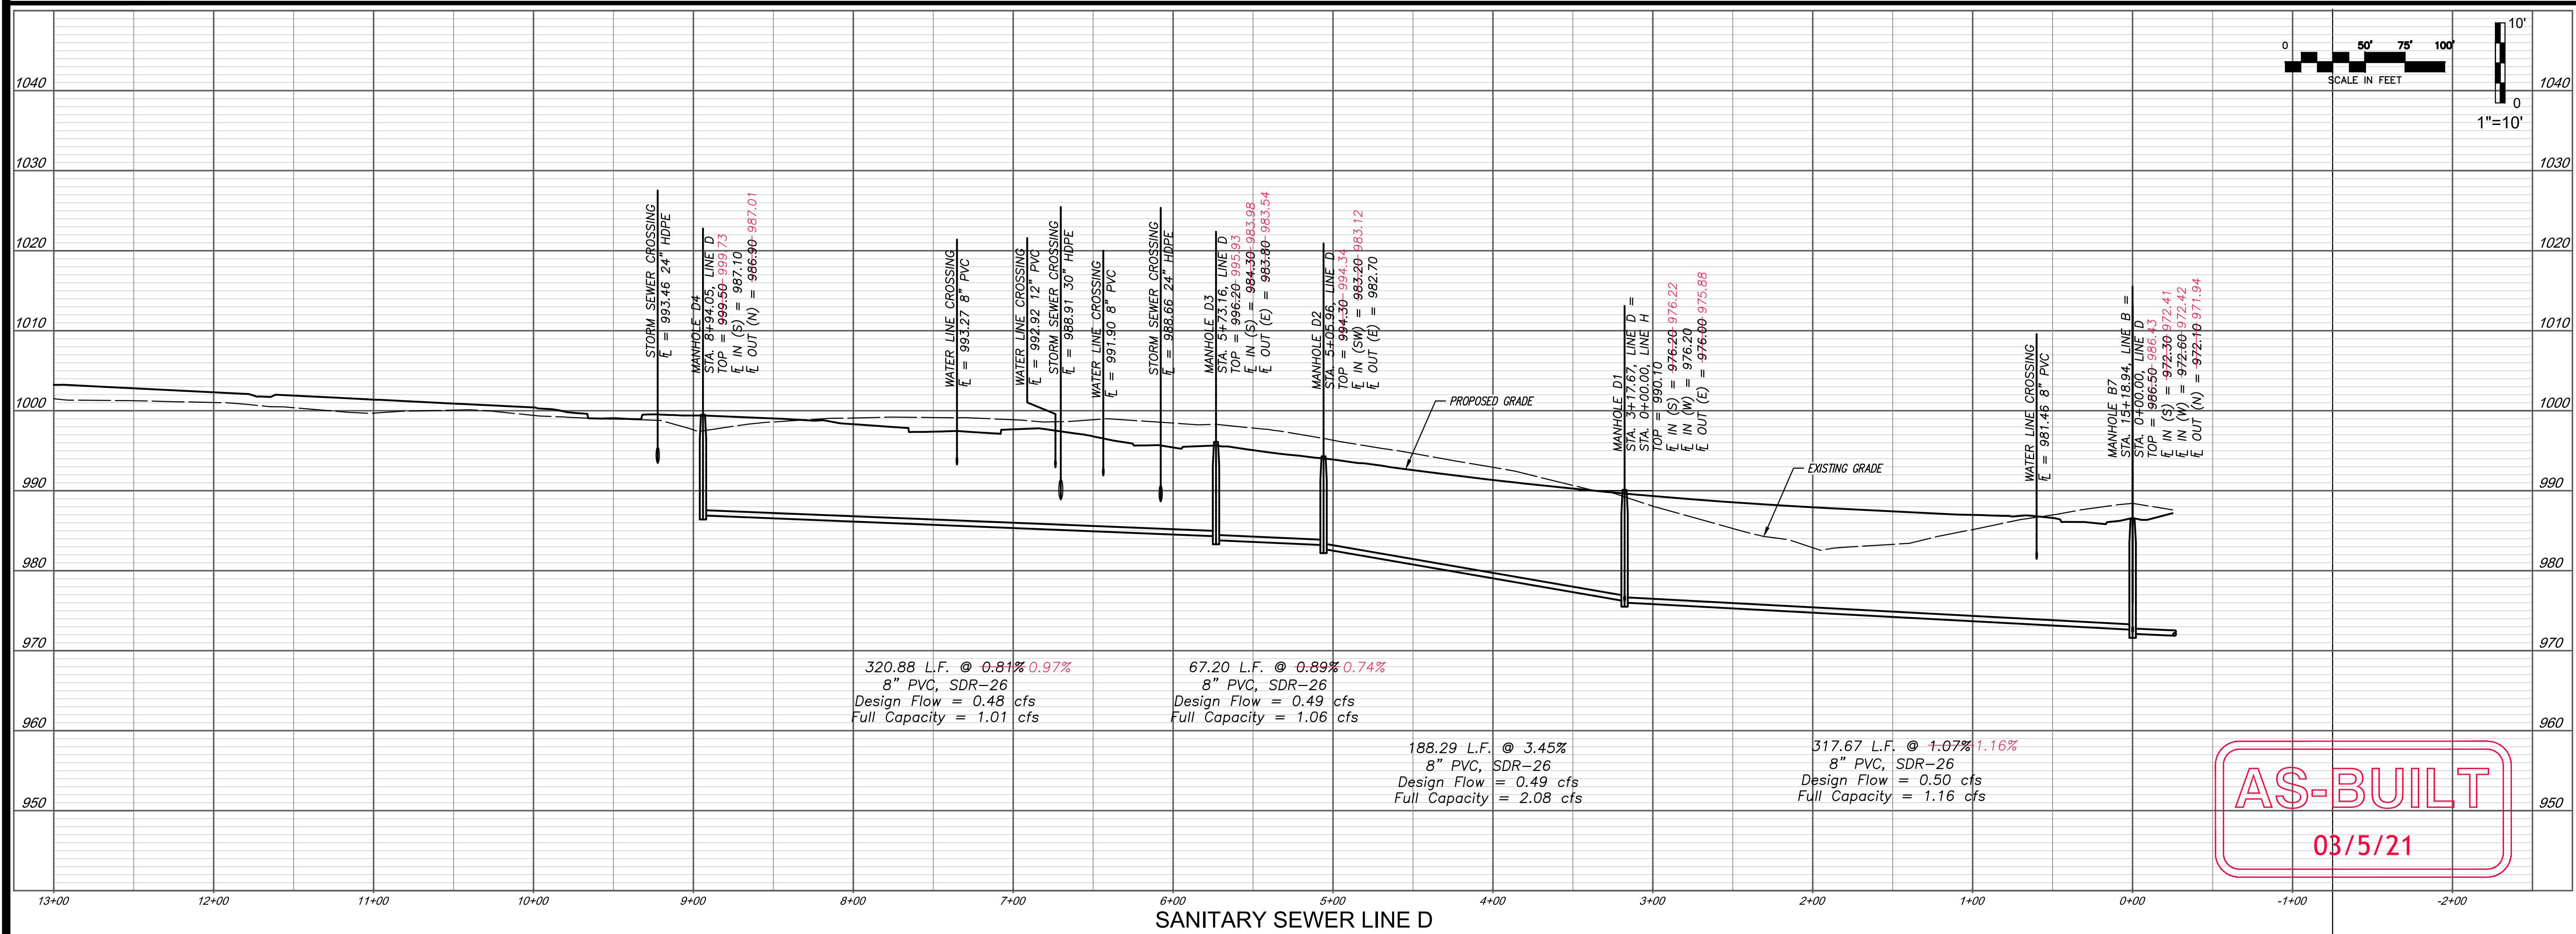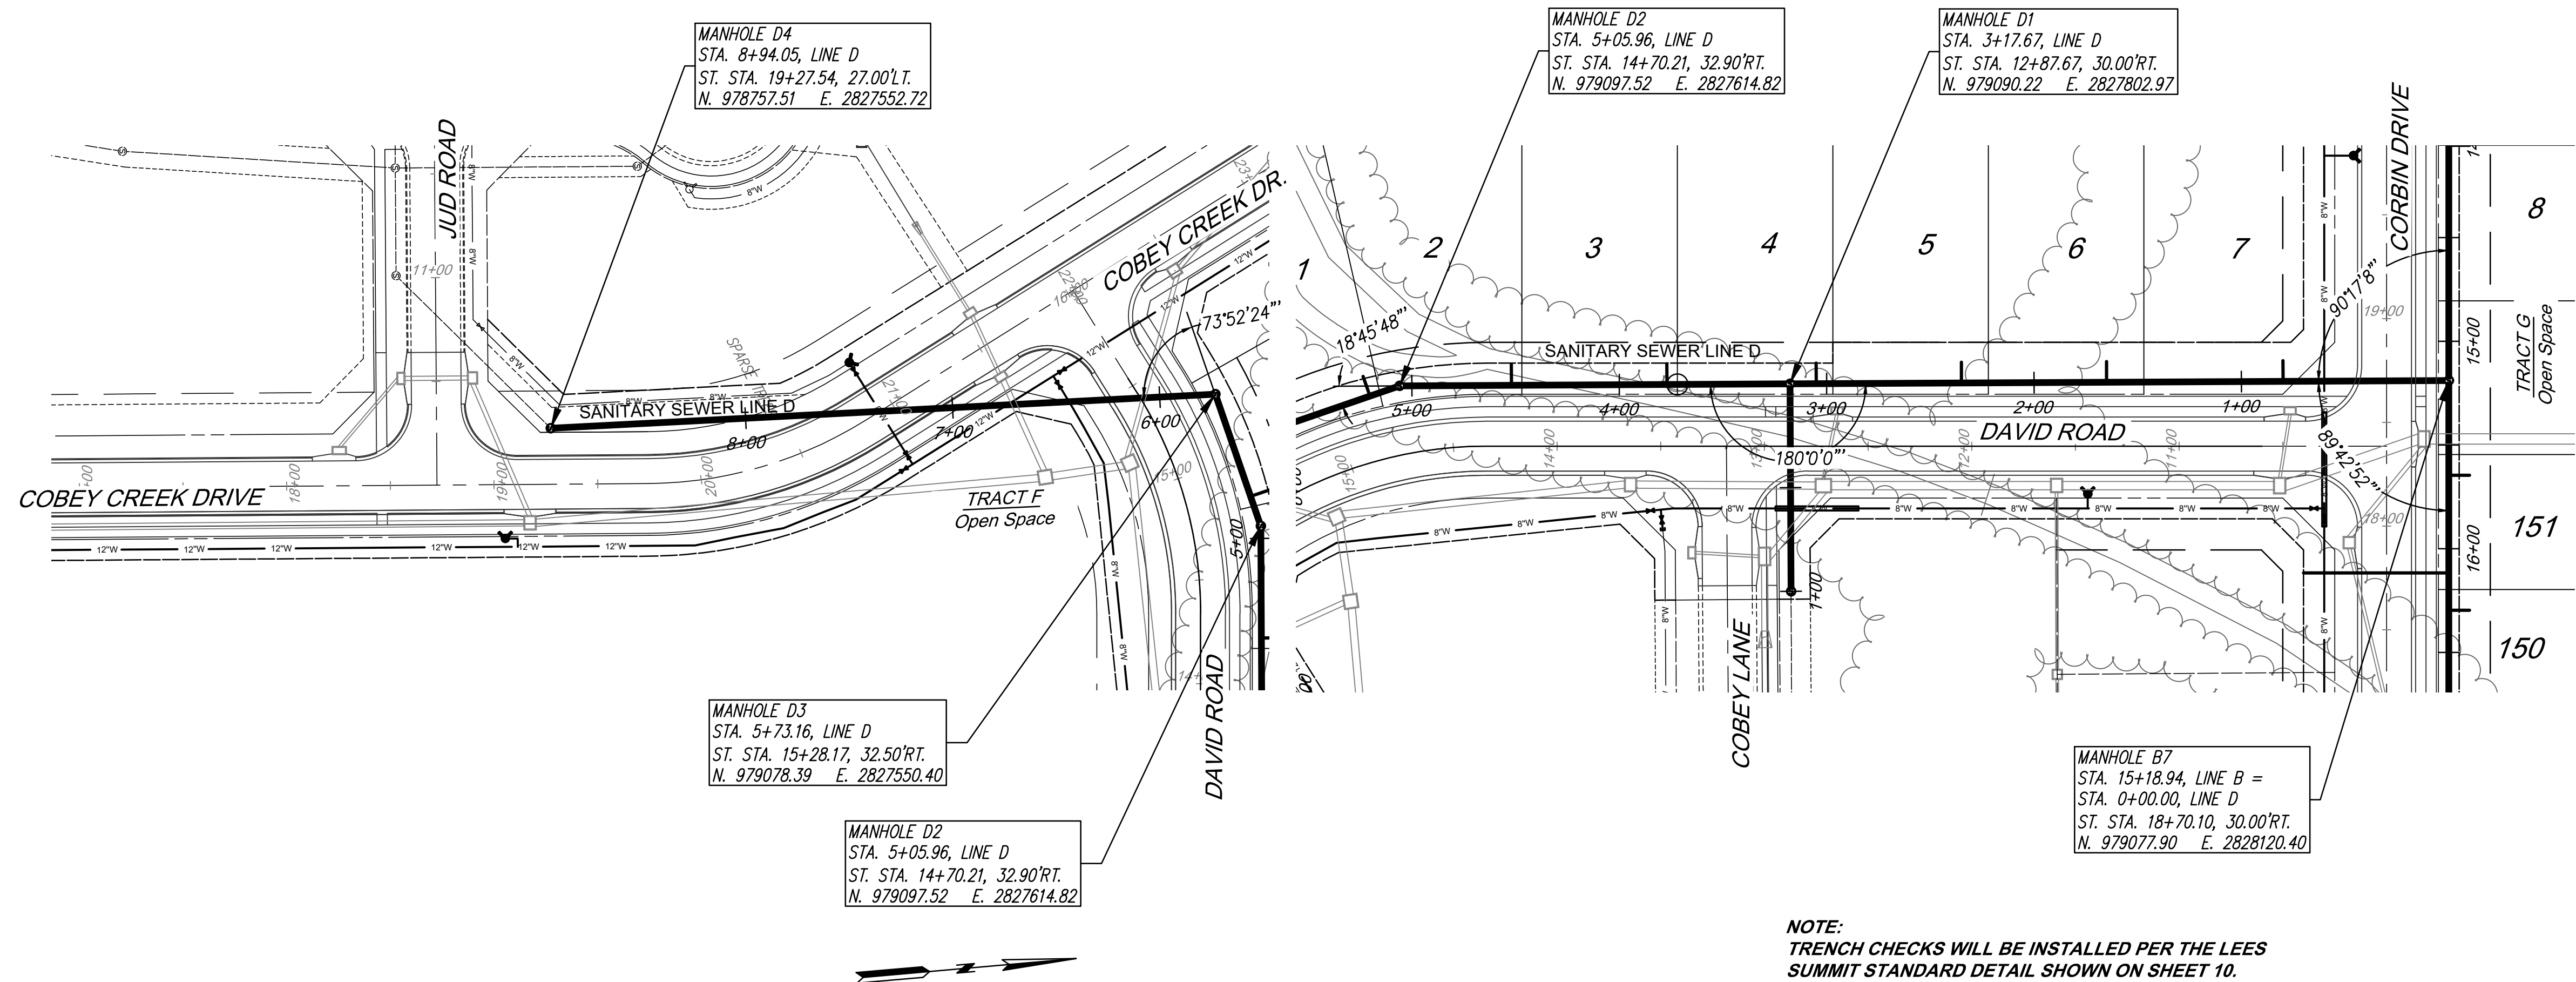

811

Know what's below.
Call before you dig.

8 CONSULT INC

engineers planners

11010 Haskell Street, Suite 210, Kansas City, Kansas 66109
CORPORATE LICENSE NO. E20100573 (MO.) / E-1736 (KS.)

SANITARY SEWER MAIN EXTENSION
PLAN AND PROFILE

COBEY CREEK FIRST PLAT

LEE'S SUMMIT - JACKSON COUNTY - MISSOURI

X-REF. NO.
16-059 Base

DRAWING NO.
16-059 Phase I Sanitary

DATE
April 16, 2019

JOB NO.
16-059

6

SHEET OF

11

DATE
03/05/21

REVISION
AS-BUILT

NO.
4

BY
RKS

DATE
04/16/19

REVISION
STORM SEWER CROSSINGS AND ROAD ENCLOSURE

NO.
3

BY
RKS

DATE
02/20/19

REVISION
PER CITY'S COMMENTS

NO.
2

BY
RKS

DATE
01/29/19

REVISION
PER CITY'S COMMENTS

NO.
1

BY
RKS

DATE
11/27/18

REVISION
SUBMITTAL TO CITY OF LEES SUMMIT

NO.
1

BY
RKS


STATE OF MISSOURI

REGISTERED PROFESSIONAL ENGINEER


11010 Haskell Street, Suite 210, Kansas City, Kansas 66109
CORPORATE LICENSE NO. E20100573 (MO.) / E-1736 (KS.)

IF THIS IS NOT A BLUE INK SEAL AND THE SIGNATURE IN BLUE INK, THE PLAN IS A COPY AND MAY CONTAIN UNAUTHORIZED ALTERATIONS. THE CERTIFICATION CONTAINED ON THIS DOCUMENT SHALL NOT APPLY TO ANY COPIES.

R. KEVIN STERREY, MO E-26440
March 5, 2021

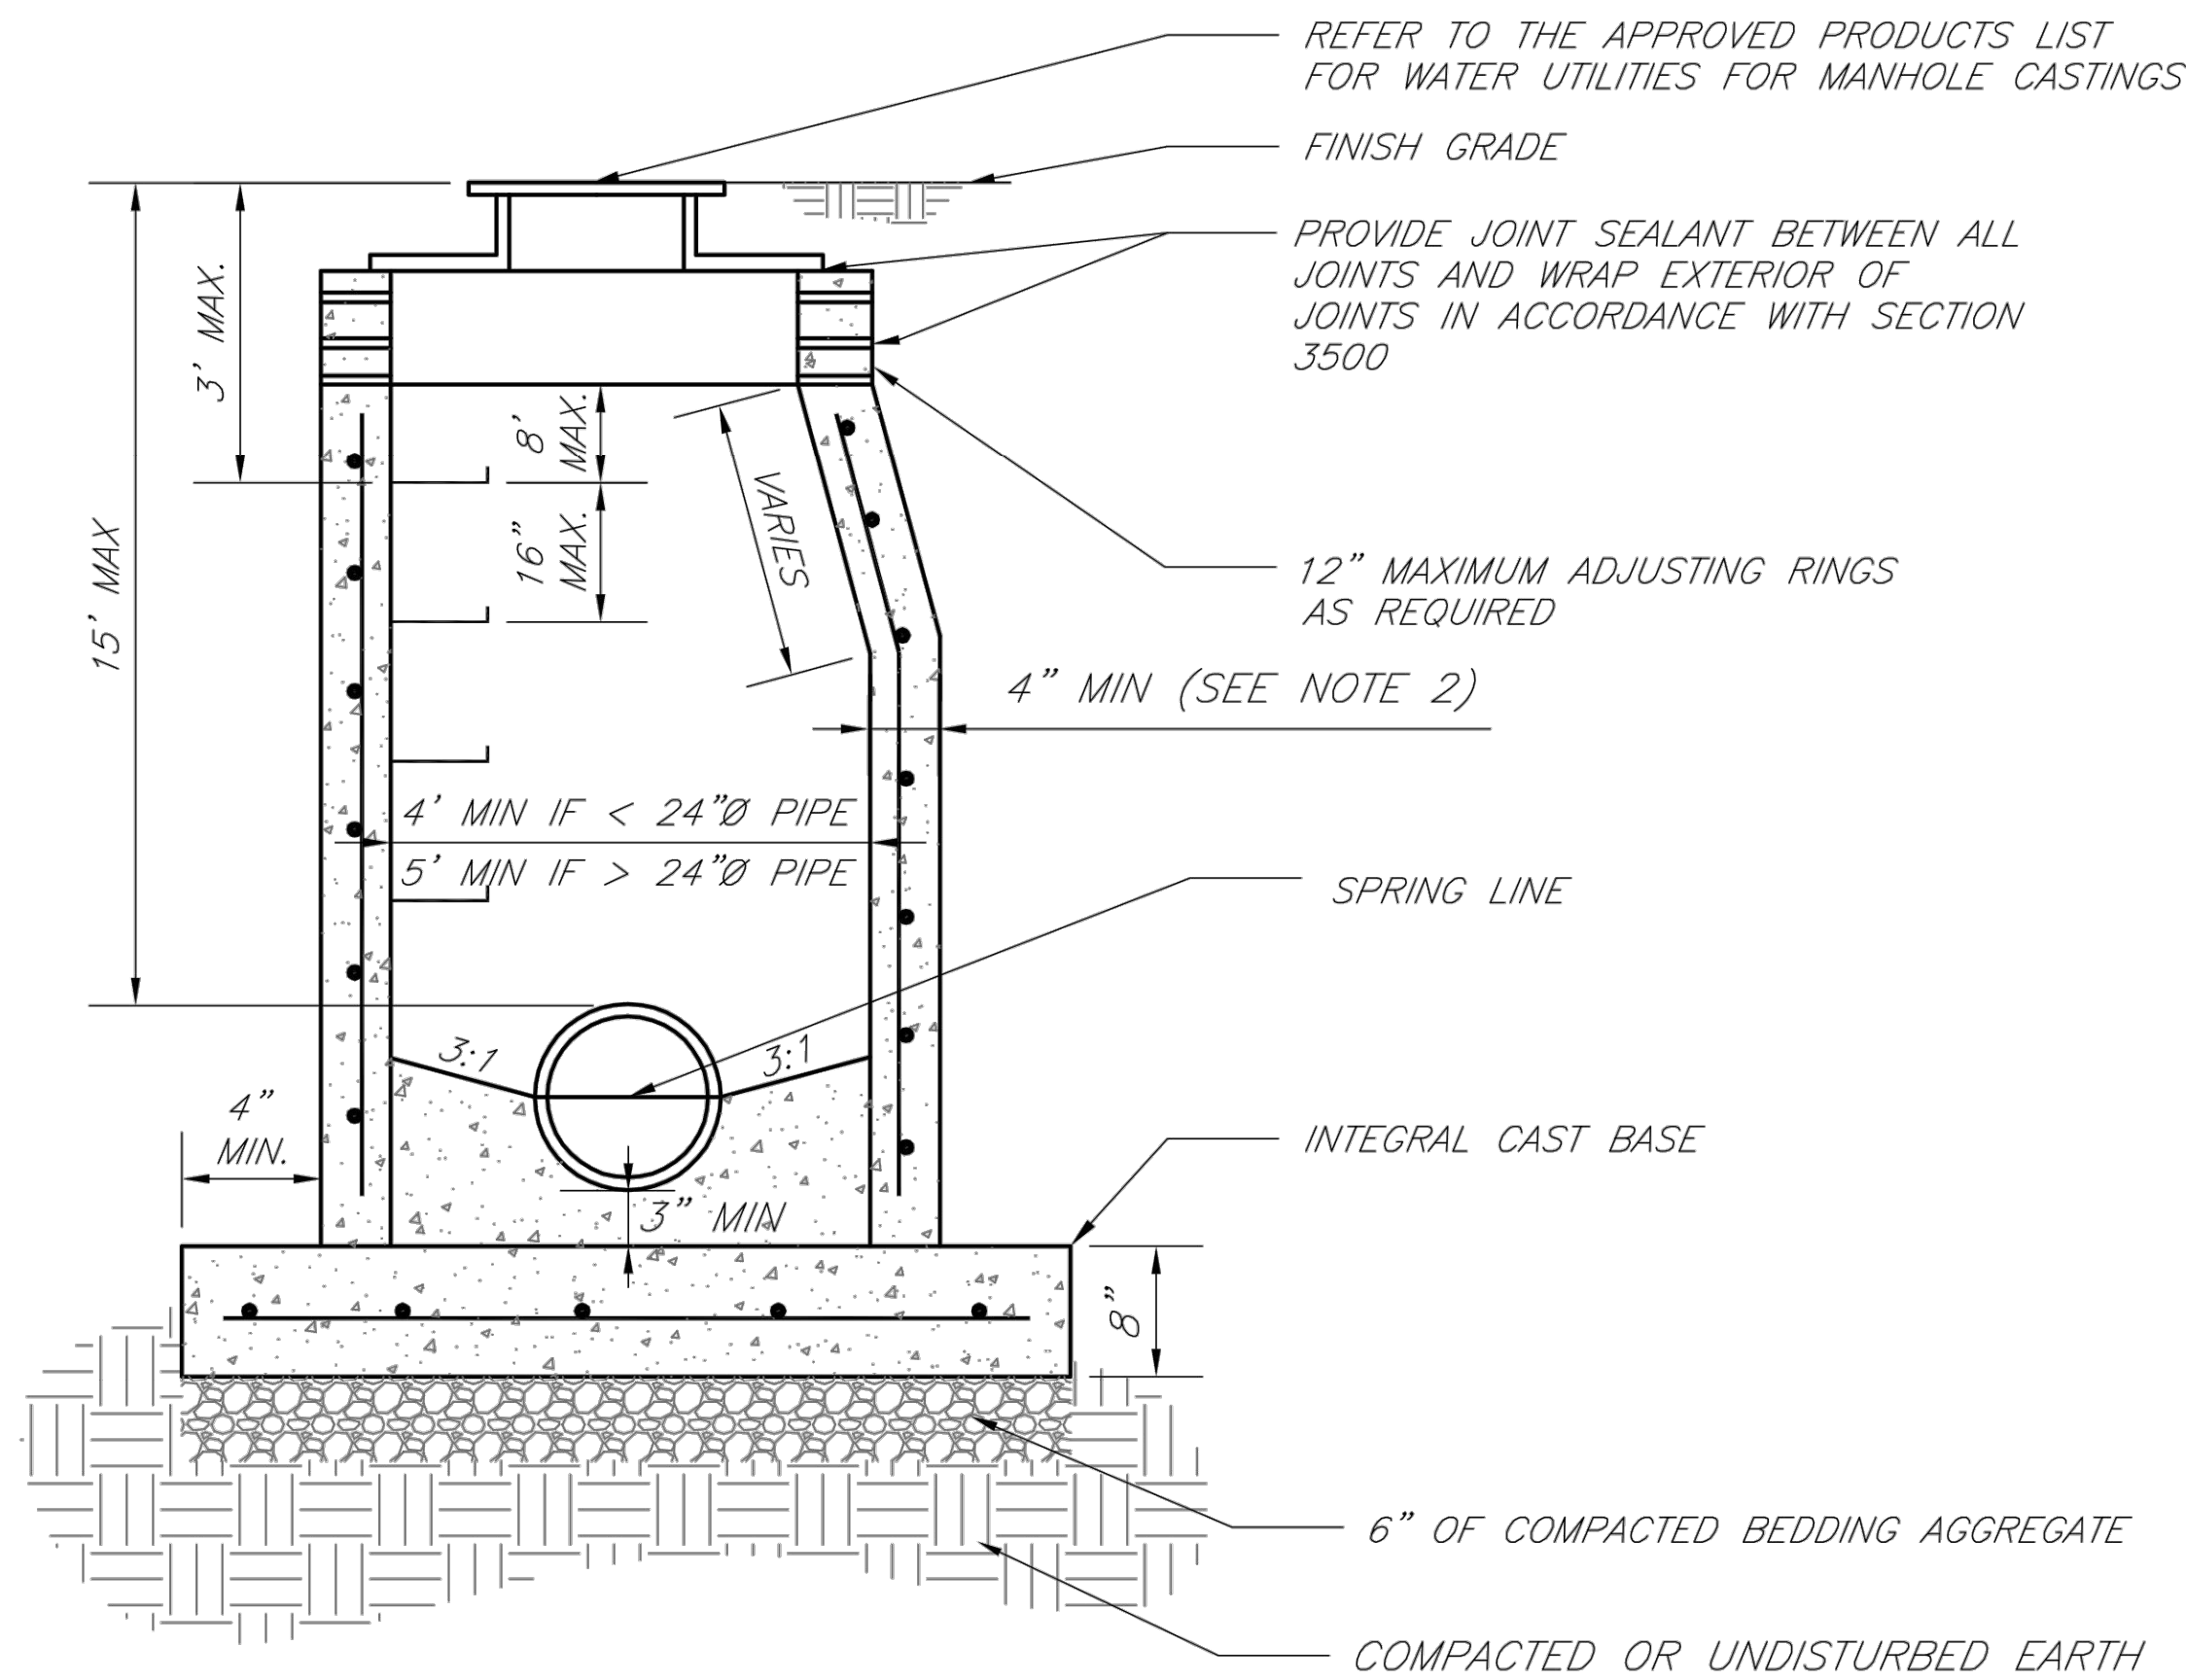

- NOTES:
1. PRECAST CONCRETE MANHOLES SHALL CONFORM TO ASTM C478 EXCEPT AS MODIFIED BY THE SPECIFICATIONS.
 2. A WALL THICKNESS NOT LESS THAN ONE-TWELFTH ($\frac{1}{12}$) OF THE INSIDE DIAMETER OR 4", WHICHEVER IS GREATER, SHALL BE USED WHEN THE MANHOLE DEPTH IS LESS THEN 15'.
 3. WATERPROOFING SHALL BE REQUIRED ON THE OUTSIDE OF MANHOLES. THE WATERPROOFING SHALL CONSIST OF A TOTAL DRY FILM THICKNESS OF NOT LESS THAN 14 MILS OF BITUMINOUS COATING.
 4. ONLY ECCENTRIC MANHOLE CONES WILL BE ALLOWED UNLESS OTHERWISE APPROVED BY THE CITY ENGINEER.
 5. THE FILL CONCRETE FLOW CHANNEL FOR SIDE BRANCHES SHALL BE PLACED TO PROVIDE A SMOOTH TRANSITION INTO THE FLOW LINE.
 6. REFER TO THE APPROVED PRODUCTS LIST FOR WATER UTILITIES FOR APPROVED MANHOLE GASKET MODELS.
 7. REFER TO THE APPROVED PRODUCTS LIST FOR APPROVED STEPS.

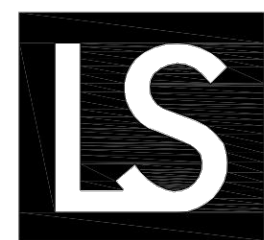

**LEE'S SUMMIT
MISSOURI**

PUBLIC WORKS ENGINEERING DIVISION | 220 SE GREEN STREET | LEE'S SUMMIT, MO 64063

STANDARD PRECAST MANHOLE – SANITARY SEWER

Date: 02/13



Drawn By: JN

Checked By: DL

FILE: SAN-2

Rev: 1/14

Rev:

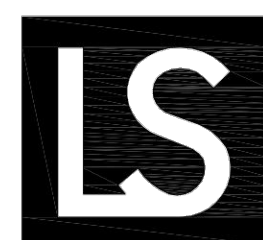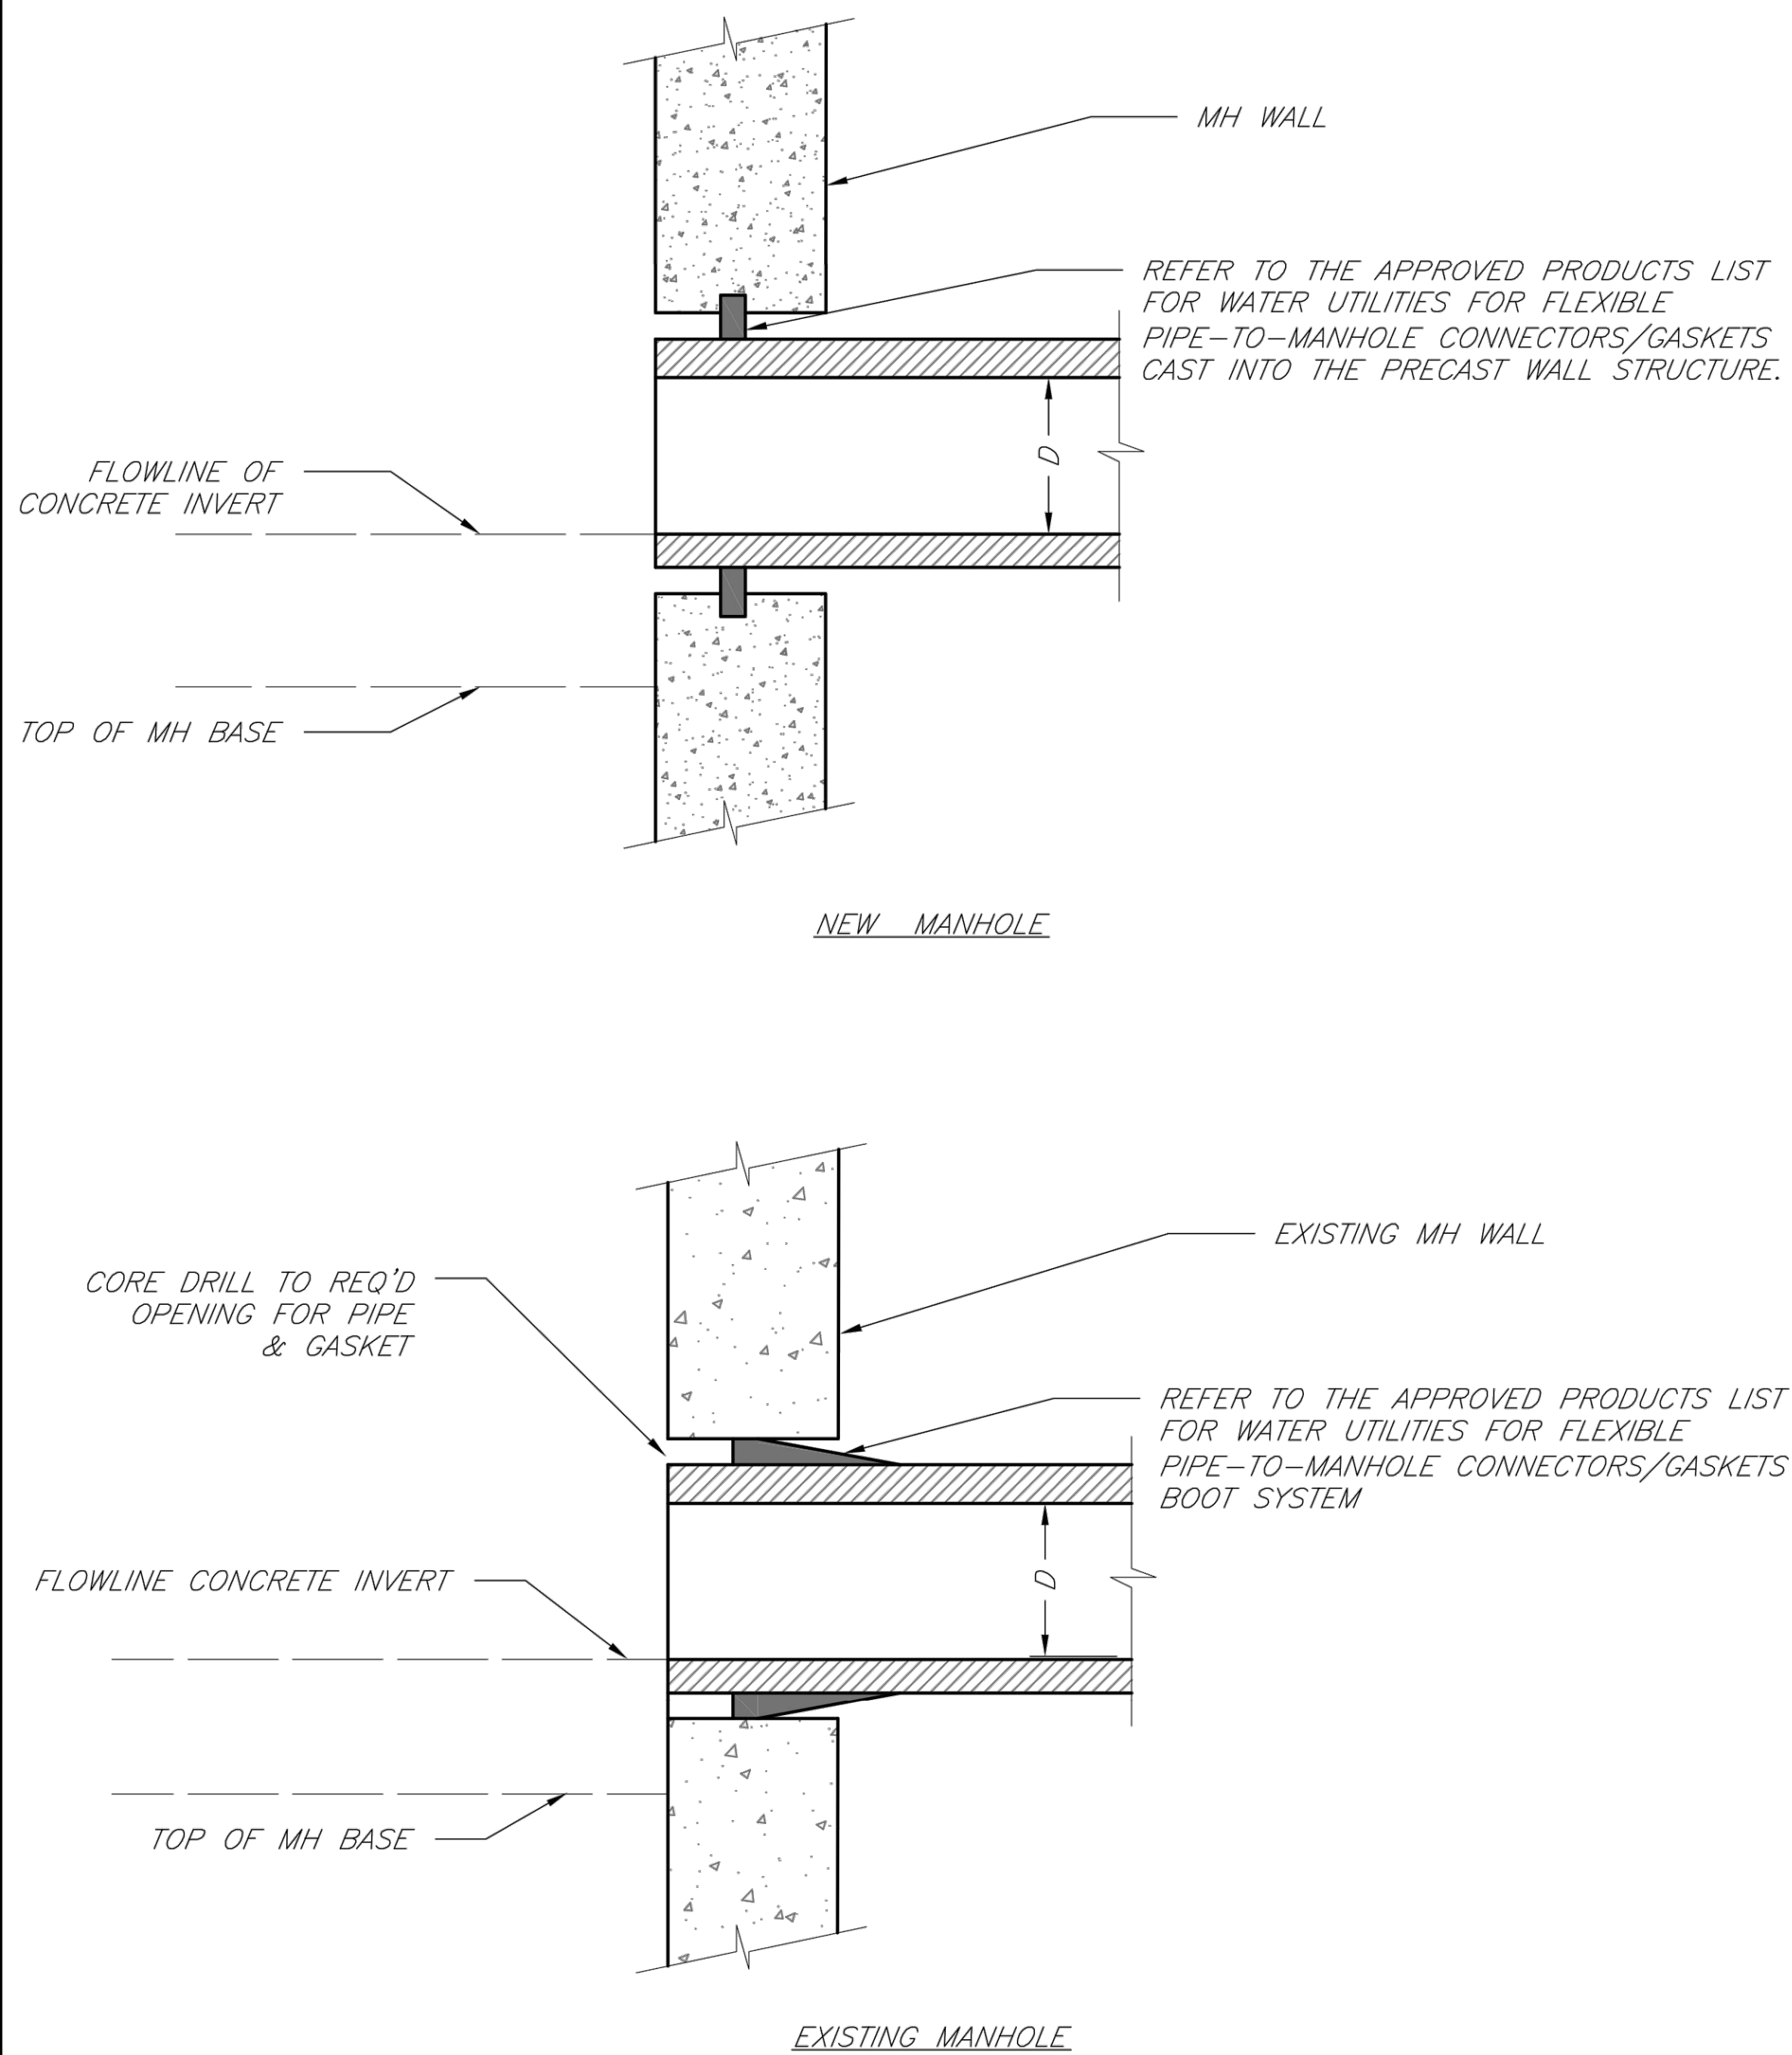

**LEE'S SUMMIT
MISSOURI**

PUBLIC WORKS ENGINEERING DIVISION | 220 SE GREEN STREET | LEE'S SUMMIT, MO 64063

MANHOLE WALL CONNECTIONS

Date: 02/13

Drawn By: JN

Checked By: DL

FILE: SAN-5

Rev: 1/14

Rev:

AS-BUILT
03/5/21



SANITARY SEWER MAIN EXTENSION
SANITARY DETAILS

COBEY CREEK FIRST PLAT

LEE'S SUMMIT - JACKSON COUNTY - MISSOURI

X-REF NO.
16-059 Base

DRAWING NO.
16-059 Phase I Sanitary

DATE
September 8, 2020


JOB NO.
16-059

SHEET
OF

11


DATE	REVISION	NO.	BY	CHK/APR
03/05/21	16-059-05	5	DL	DL
09/08/20	REVISED SANITARY LATERAL TABLES	4	SPW	DL
04/07/19	STUDY SHEET CROSSINGS AND ADD ENFORCEMENT	3	SPW	DL
02/20/19	PER CITY'S COMMENTS	2	SPW	DL
02/08/19	PER CITY'S COMMENTS	1	SPW	DL
01/21/18	PER CITY'S COMMENTS	1	SPW	DL
11/20/16	SUBMITTAL TO CITY OF LEE'S SUMMIT	1	SPW	DL

IF THIS IS NOT A BLUE INK SEAL AND THE SIGNATURE IN BLUE INK, THE PLAN IS A COPY AND MAY CONTAIN UNAUTHORIZED ALTERATIONS. THE CERTIFICATION CONTAINED ON THIS DOCUMENT SHALL NOT APPLY TO ANY COPIES.

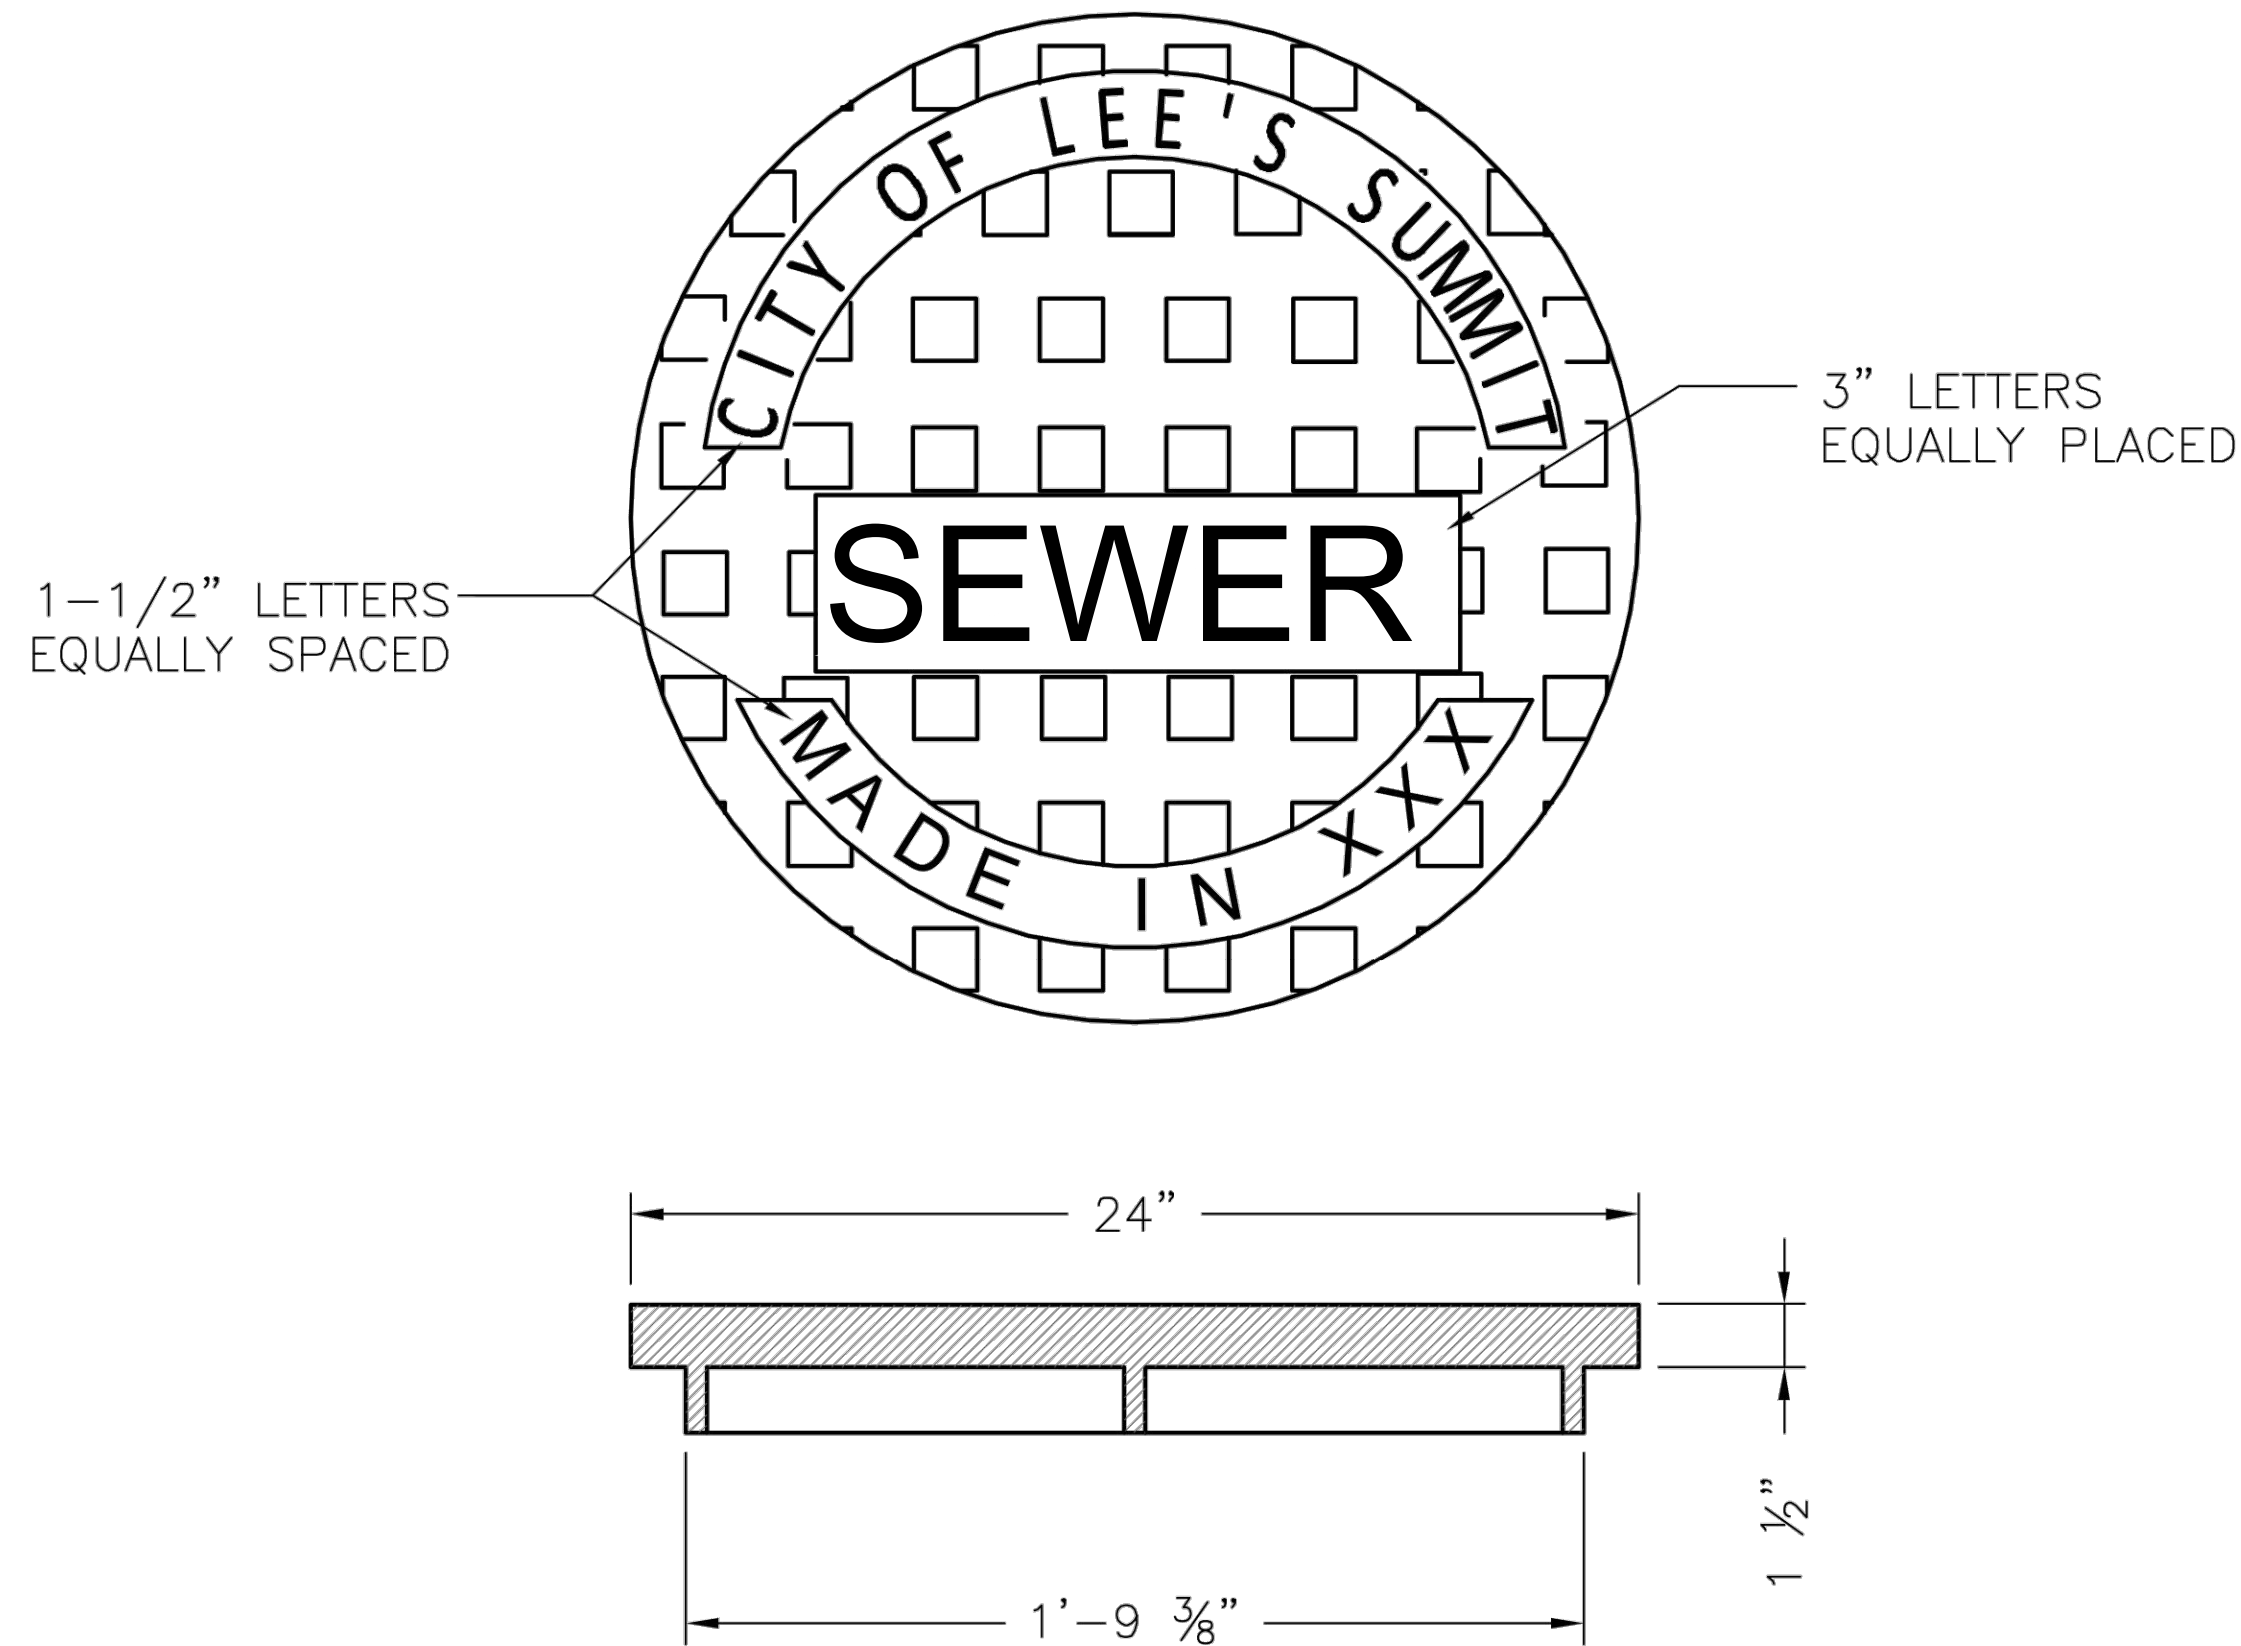

STANDARD 24" MANHOLE COVER
MINIMUM WEIGHT = 160 LB
NOTE: PICK HOLES NOT SHOWN

*COVER AND FRAME MODEL INFORMATION REFER TO
THE STORMWATER APPROVED PRODUCT LIST.

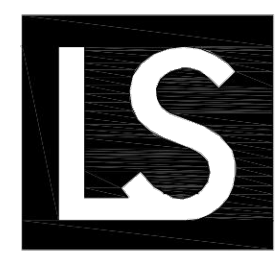

LEE'S SUMMIT
MISSOURI

PUBLIC WORKS ENGINEERING DIVISION | 220 SE GREEN STREET | LEE'S SUMMIT, MO 64063


SANITARY MANHOLE COVER DETAIL

Date: 04/17

Drawn By: MJF


Checked By: DL

~~STM-6~~

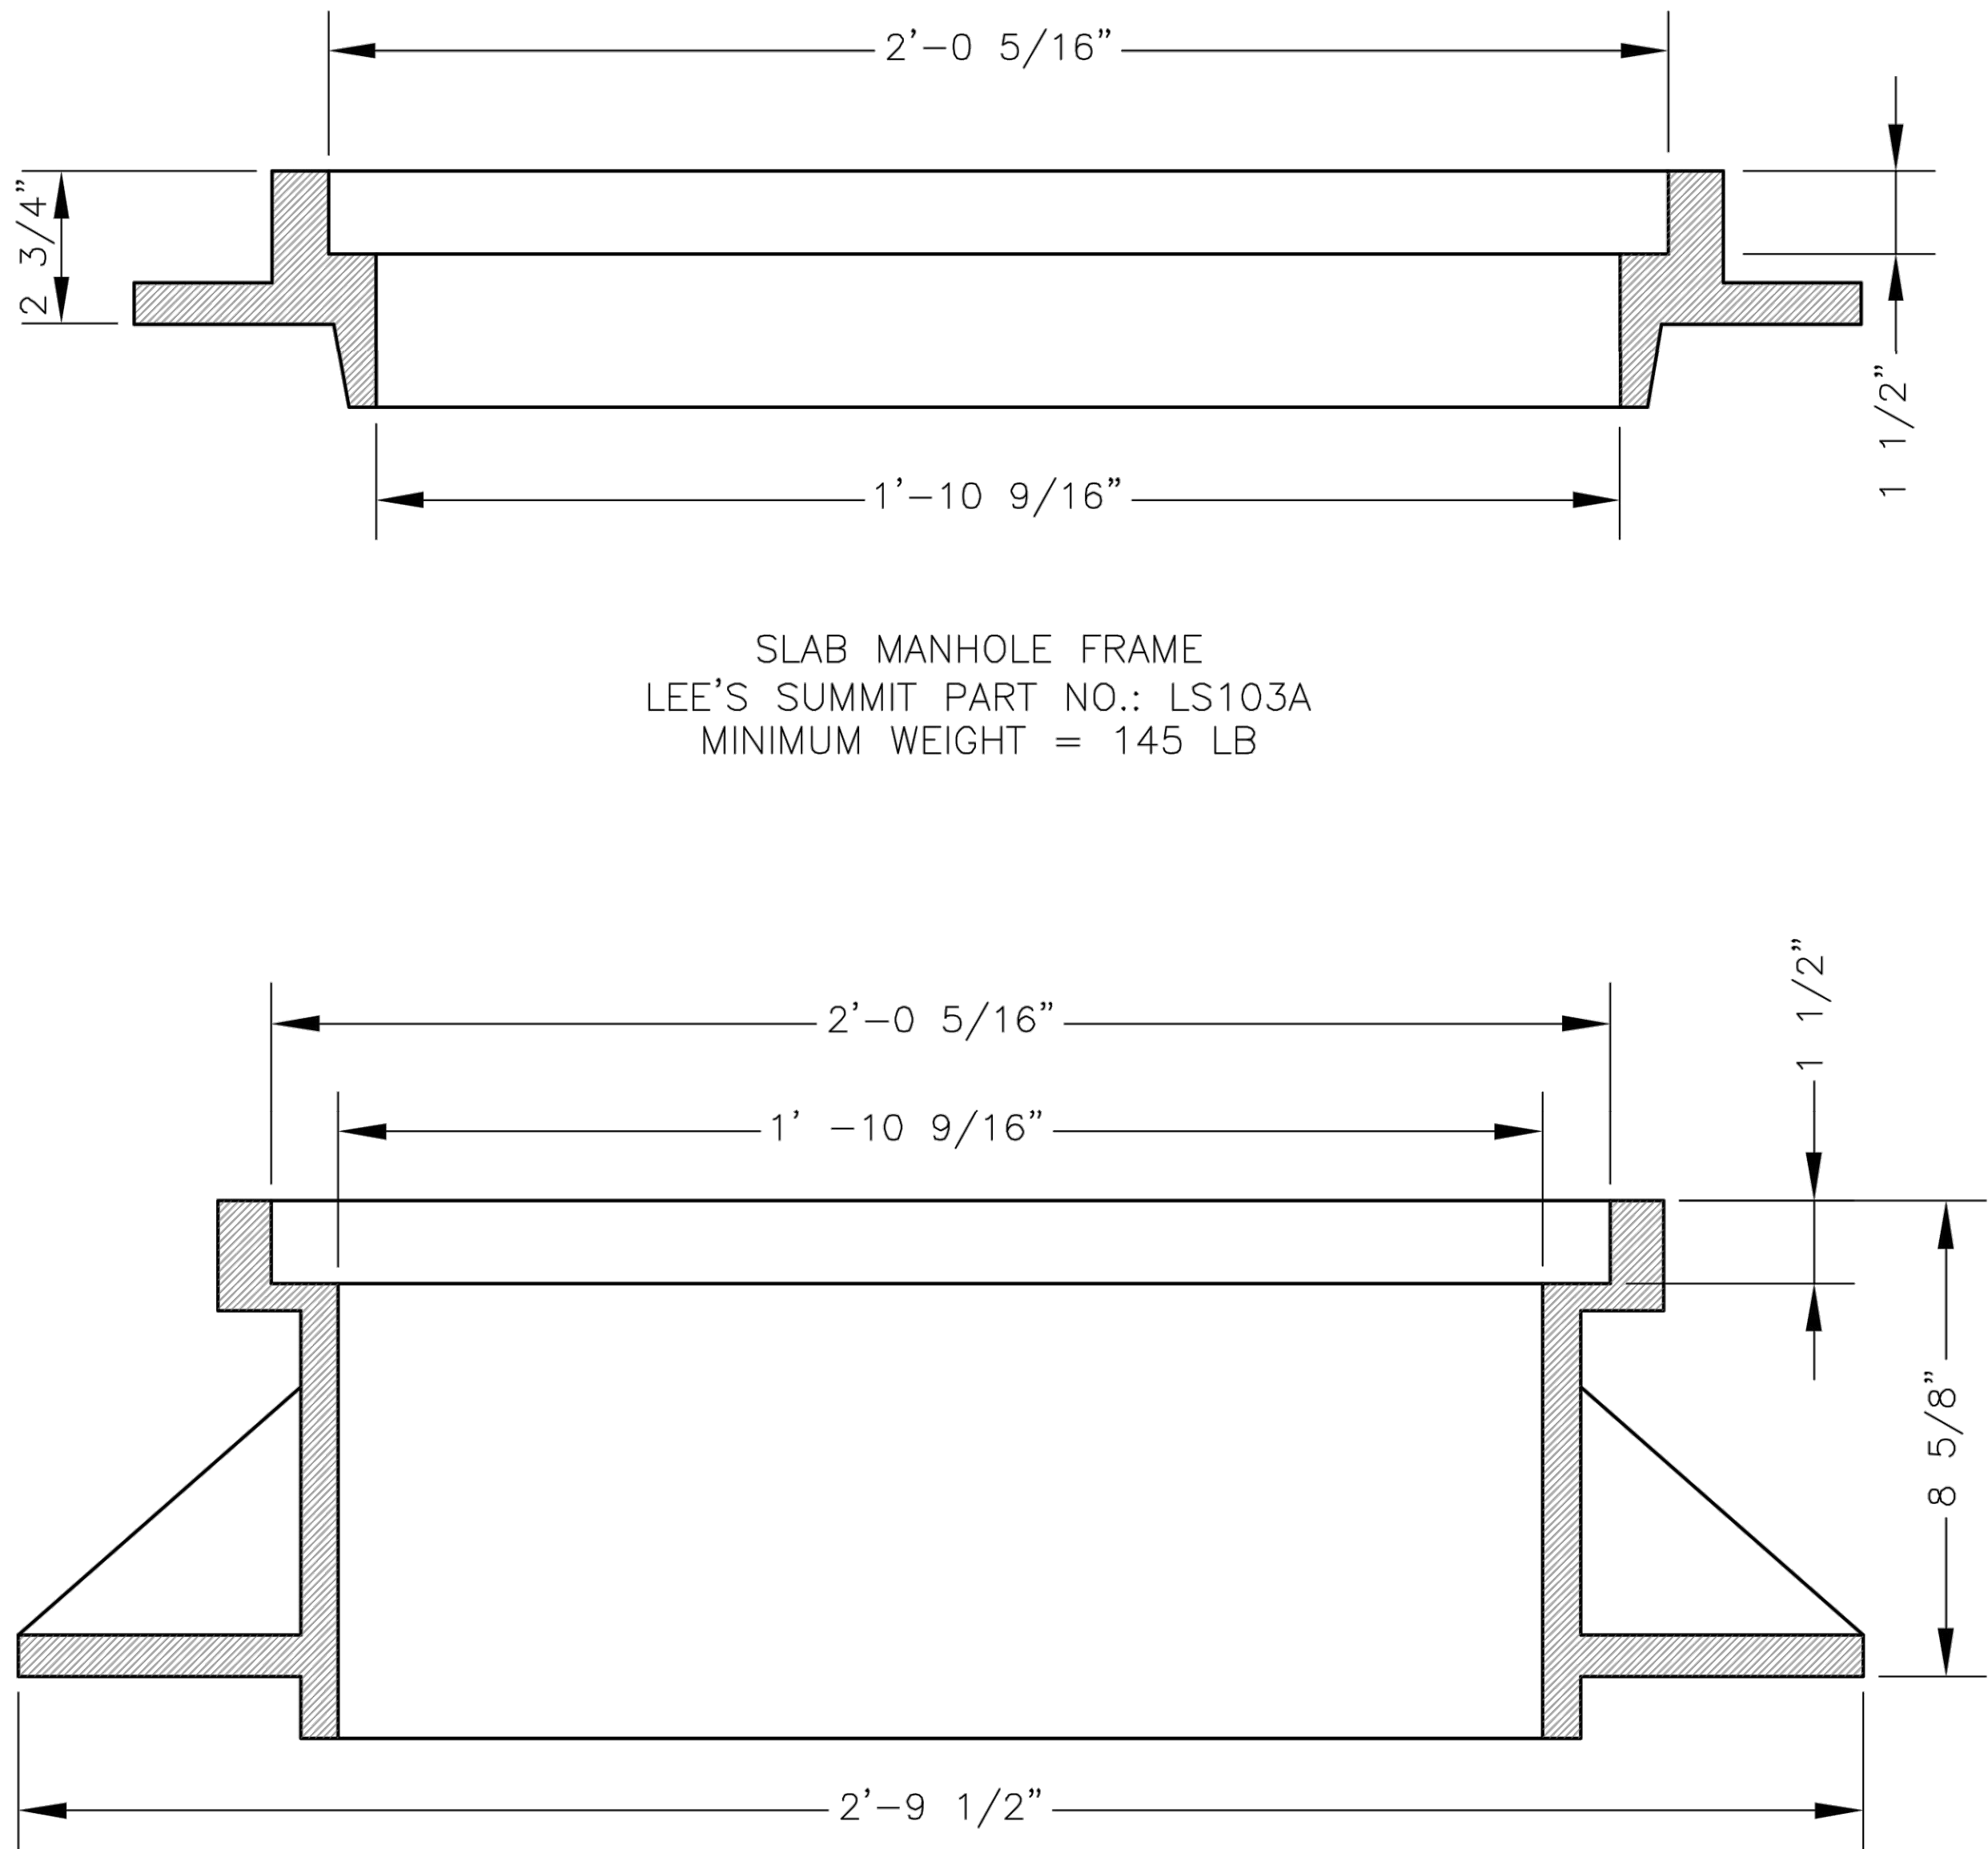

STANDARD 24" MANHOLE FRAME
LEE'S SUMMIT PART NO.: LS101A
MINIMUM WEIGHT = 250 LB

*COVER AND FRAME MODEL INFORMATION REFER TO
THE STORMWATER APPROVED PRODUCTS LIST.

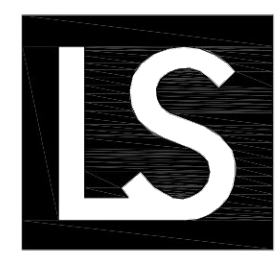

LEE'S SUMMIT
MISSOURI

PUBLIC WORKS ENGINEERING DIVISION | 220 SE GREEN STREET | LEE'S SUMMIT, MO 64063

SANITARY MANHOLE FRAME DETAIL

Date: 04/17


Drawn By: MJF

Checked By: DL

~~STM-7~~

AS-BUILT

03/5/21

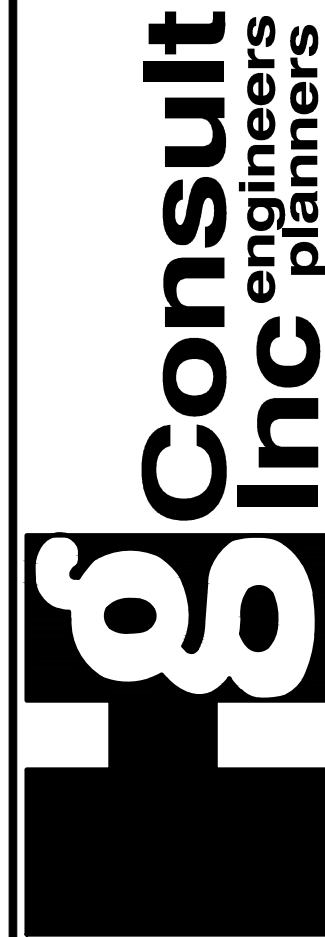

11010 Haskell Street, Suite 210, Kansas City, Kansas 66109
CORPORATE LICENSE No. E201000573 (MO.) / E-1736 (KS.)


SANITARY SEWER MAIN EXTENSION
SANITARY DETAILS

COBEY CREEK FIRST PLAT
LEE'S SUMMIT - JACKSON COUNTY - MISSOURI

DATE	REVISION	NO.	BY	CHK/APR
03/05/21	1- AS-BUILT	5	DL	DL
09/08/20	REVISED SANITARY LATERAL TABLES	5	SPW	DL
04/07/19	STORM SEWER CROSSINGS AND ADD ENCLOSURE	4	SPW	DL
02/20/19	PER CITY'S COMMENTS	3	SPW	DL
02/08/19	PER CITY'S COMMENTS	2	SPW	DL
01/21/19	PER CITY'S COMMENTS	1	SPW	DL
11/20/18	QUANTAL TO CITY OF LEE'S SUMMIT	1	SPW	DL


IF THIS IS NOT A BLUE INK SEAL AND THE SIGNATURE IN BLUE INK, THE PLAN IS A COPY AND MAY CONTAIN UNAUTHORIZED ALTERATIONS. THE CERTIFICATION CONTAINED ON THIS DOCUMENT SHALL NOT APPLY TO ANY COPIES

X-REF NO. 16-059 Base	9
DRAWING NO. 16-059 Phase I Sanitary	11
DATE September 8, 2020	
JOB NO. 16-059	
SHEET OF	

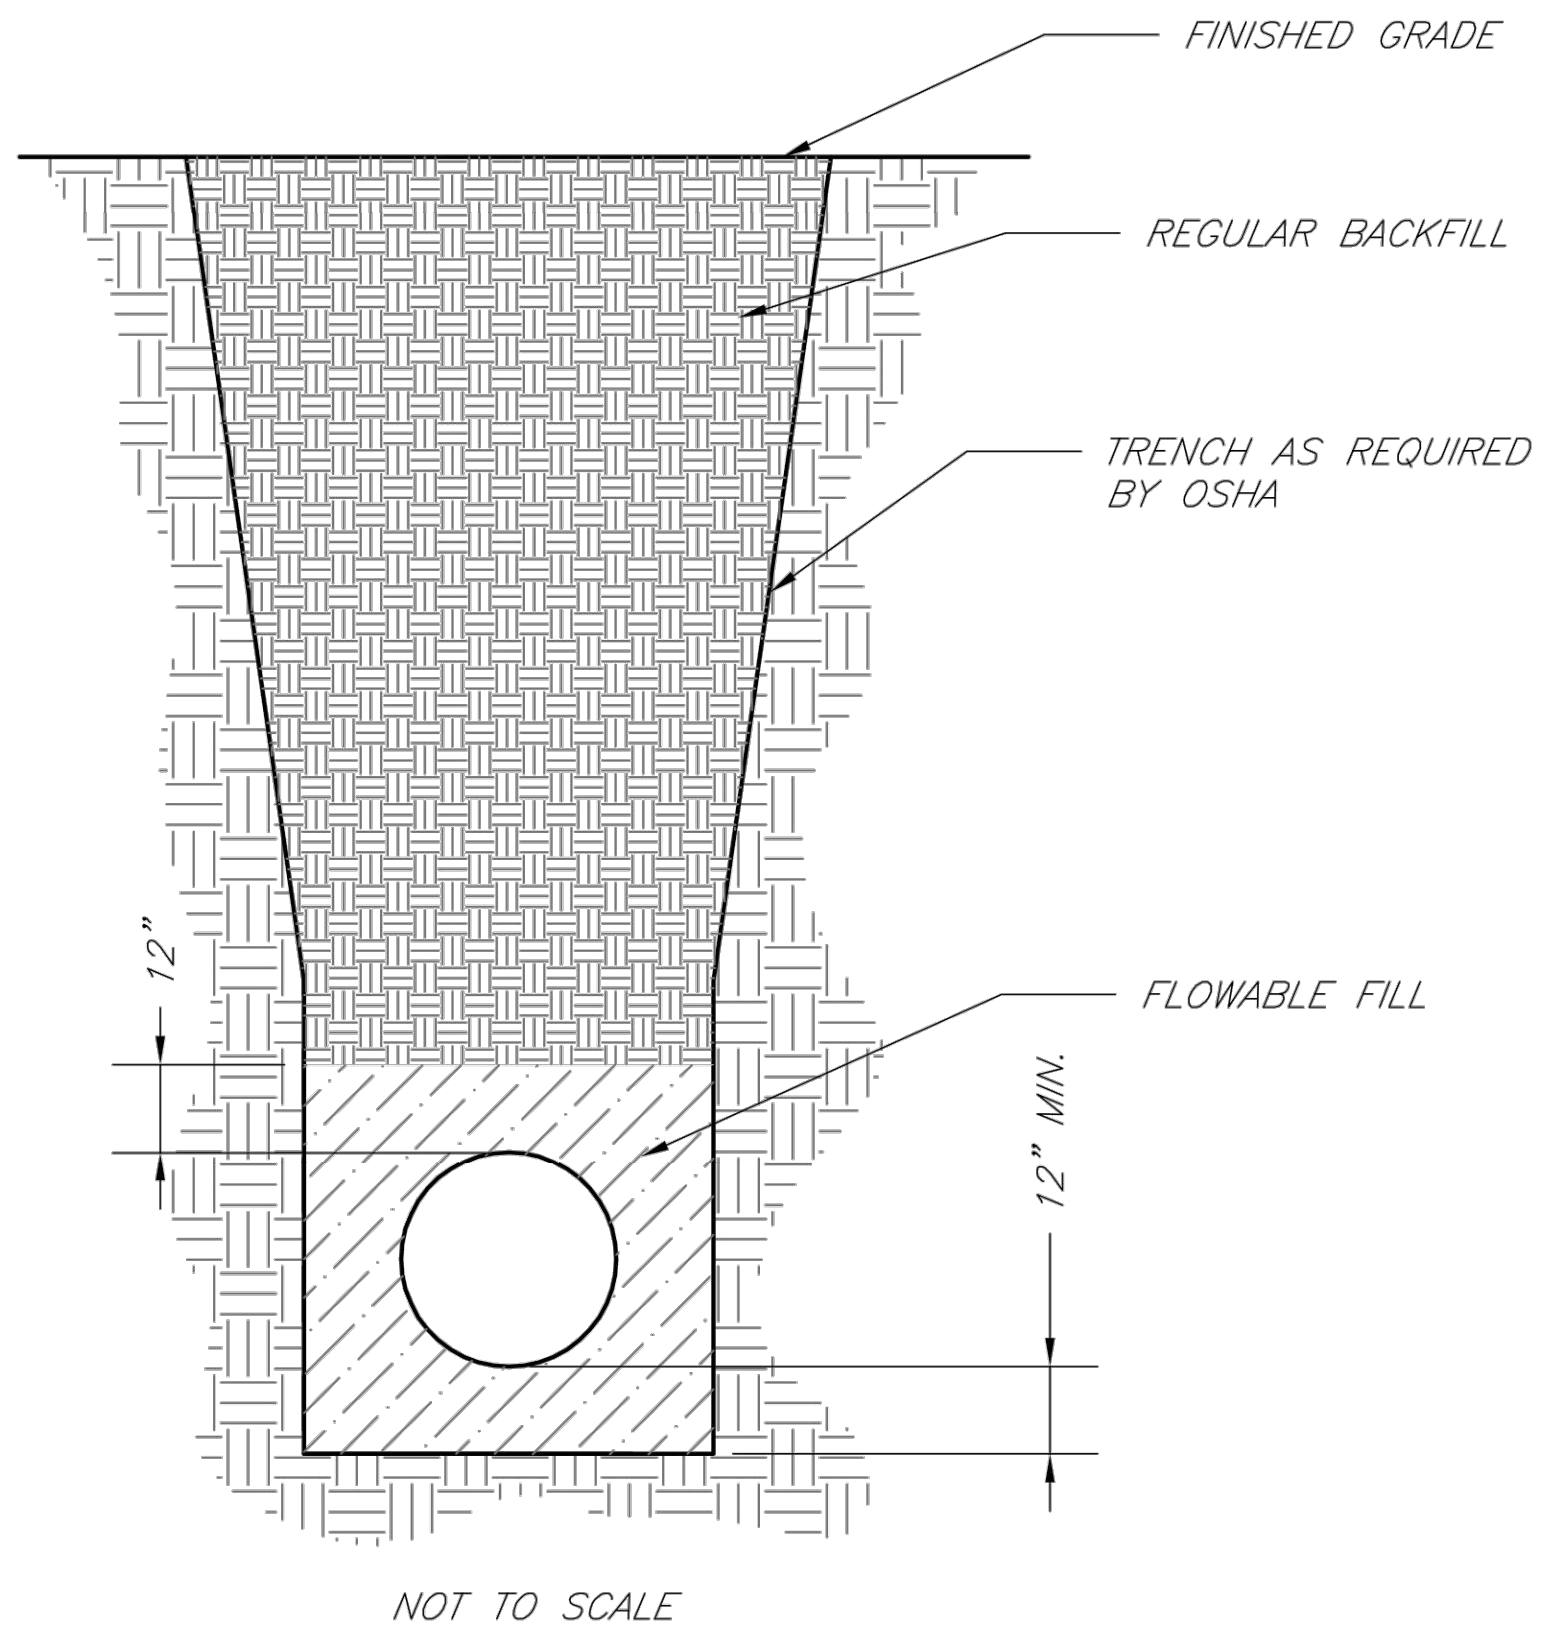

NOTES:

1. FLOWABLE FILL SHALL MEET THE REQUIREMENTS OF THE CITY OF LEE'S SUMMIT DESIGN AND CONSTRUCTION MANUAL.
2. REGULAR BACKFILL ABOVE THE TRENCH CHECK SHALL BE FREE OF DEBRIS, ORGANIC MATTER, AND STONES > 6" IN ANY DIMENSION.
3. TOP OF FLOWABLE BACKFILL SHALL EXTEND 12" ABOVE THE TOP OF THE PIPE.
4. LENGTH OF TRENCH CHECK SHALL BE A MINIMUM OF 12".

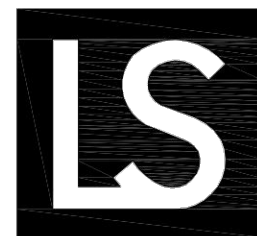

LEE'S SUMMIT
MISSOURI

PUBLIC WORKS ENGINEERING DIVISION | 220 SE GREEN STREET | LEE'S SUMMIT, MO 64063

TRENCH CHECK

Date: 02/13



Drawn By: JN

Checked By: DL

FILE: WAT-6


Rev: 1/14

Rev:

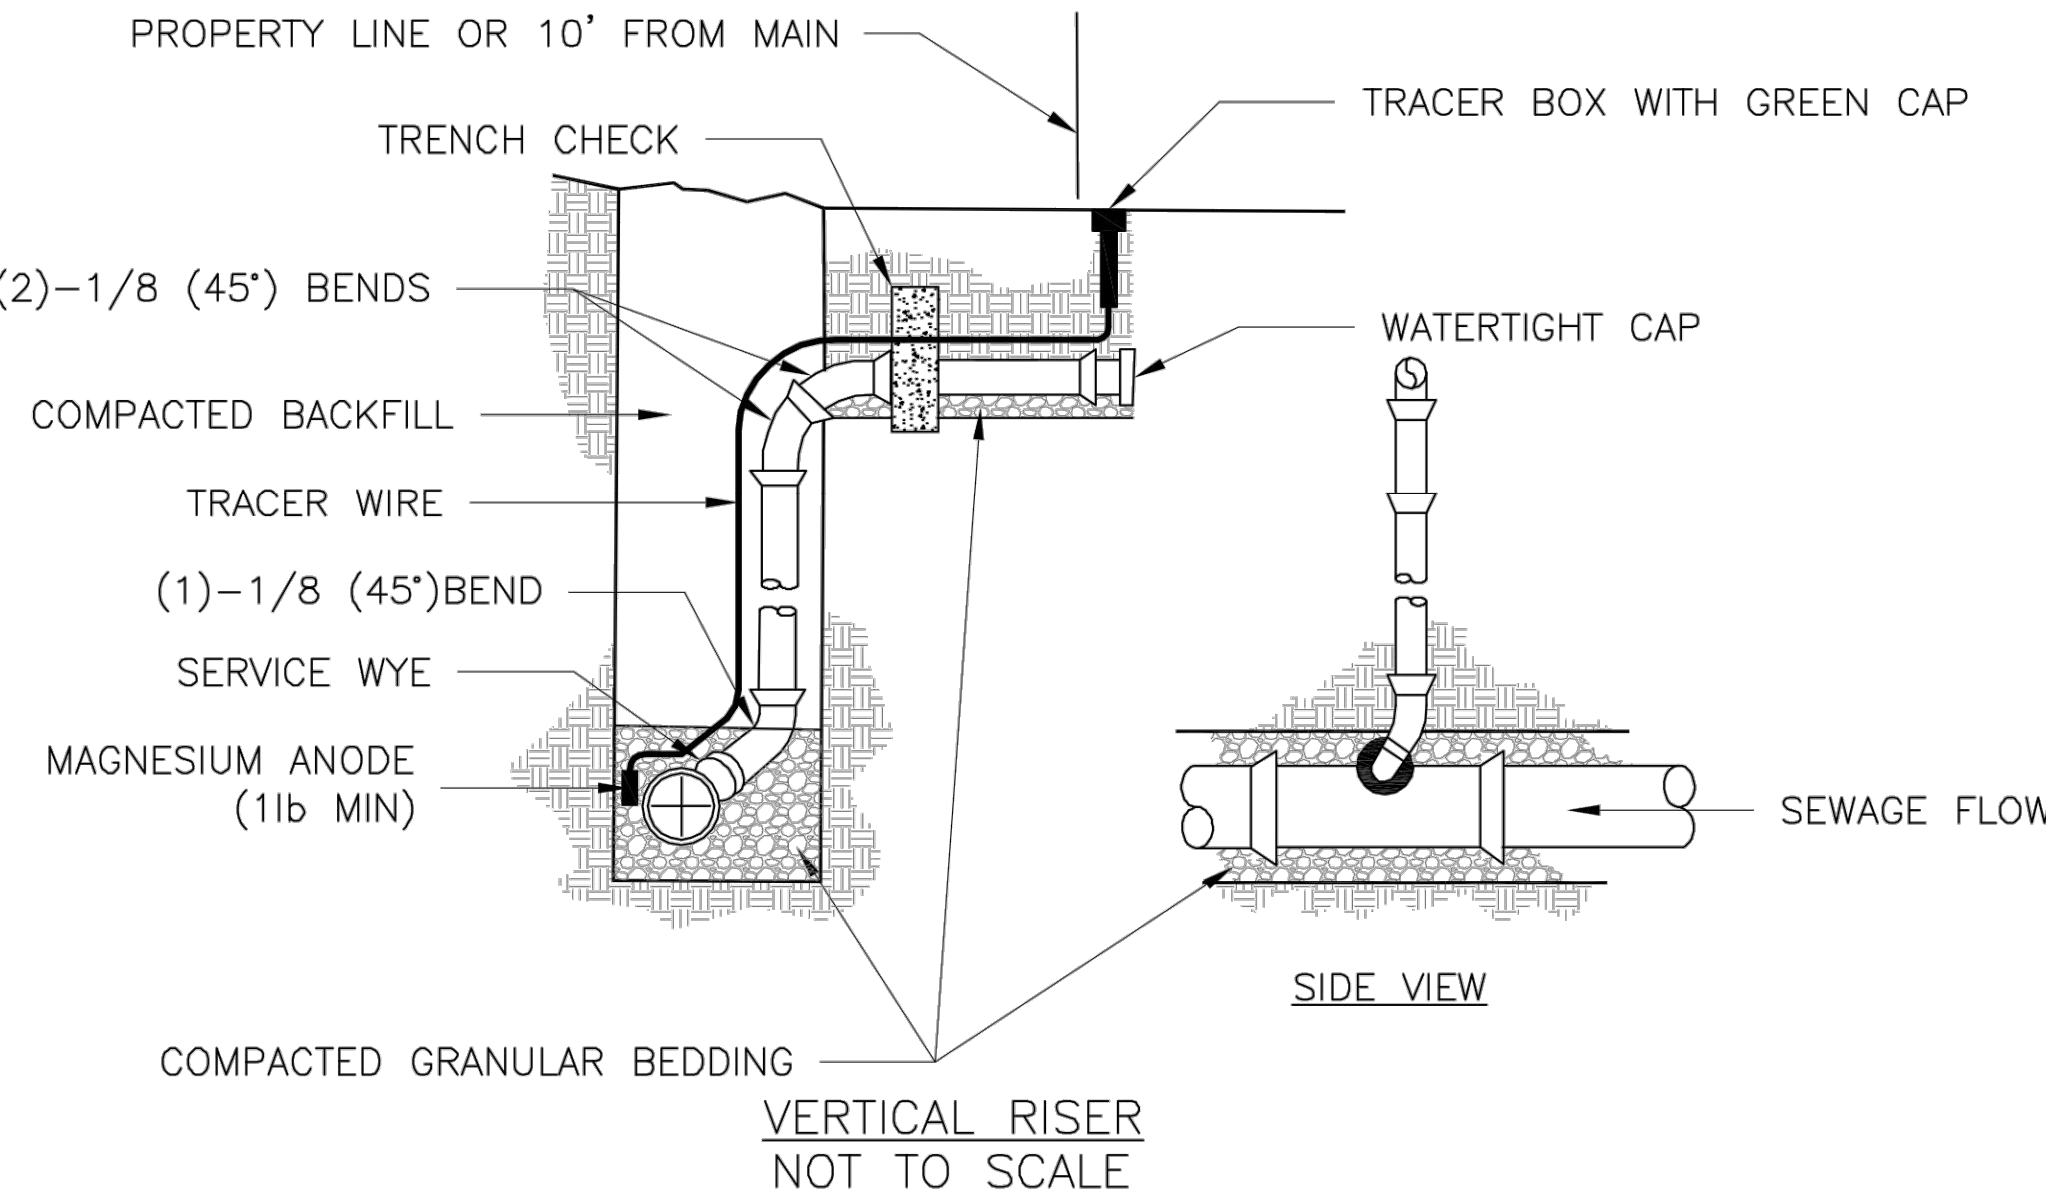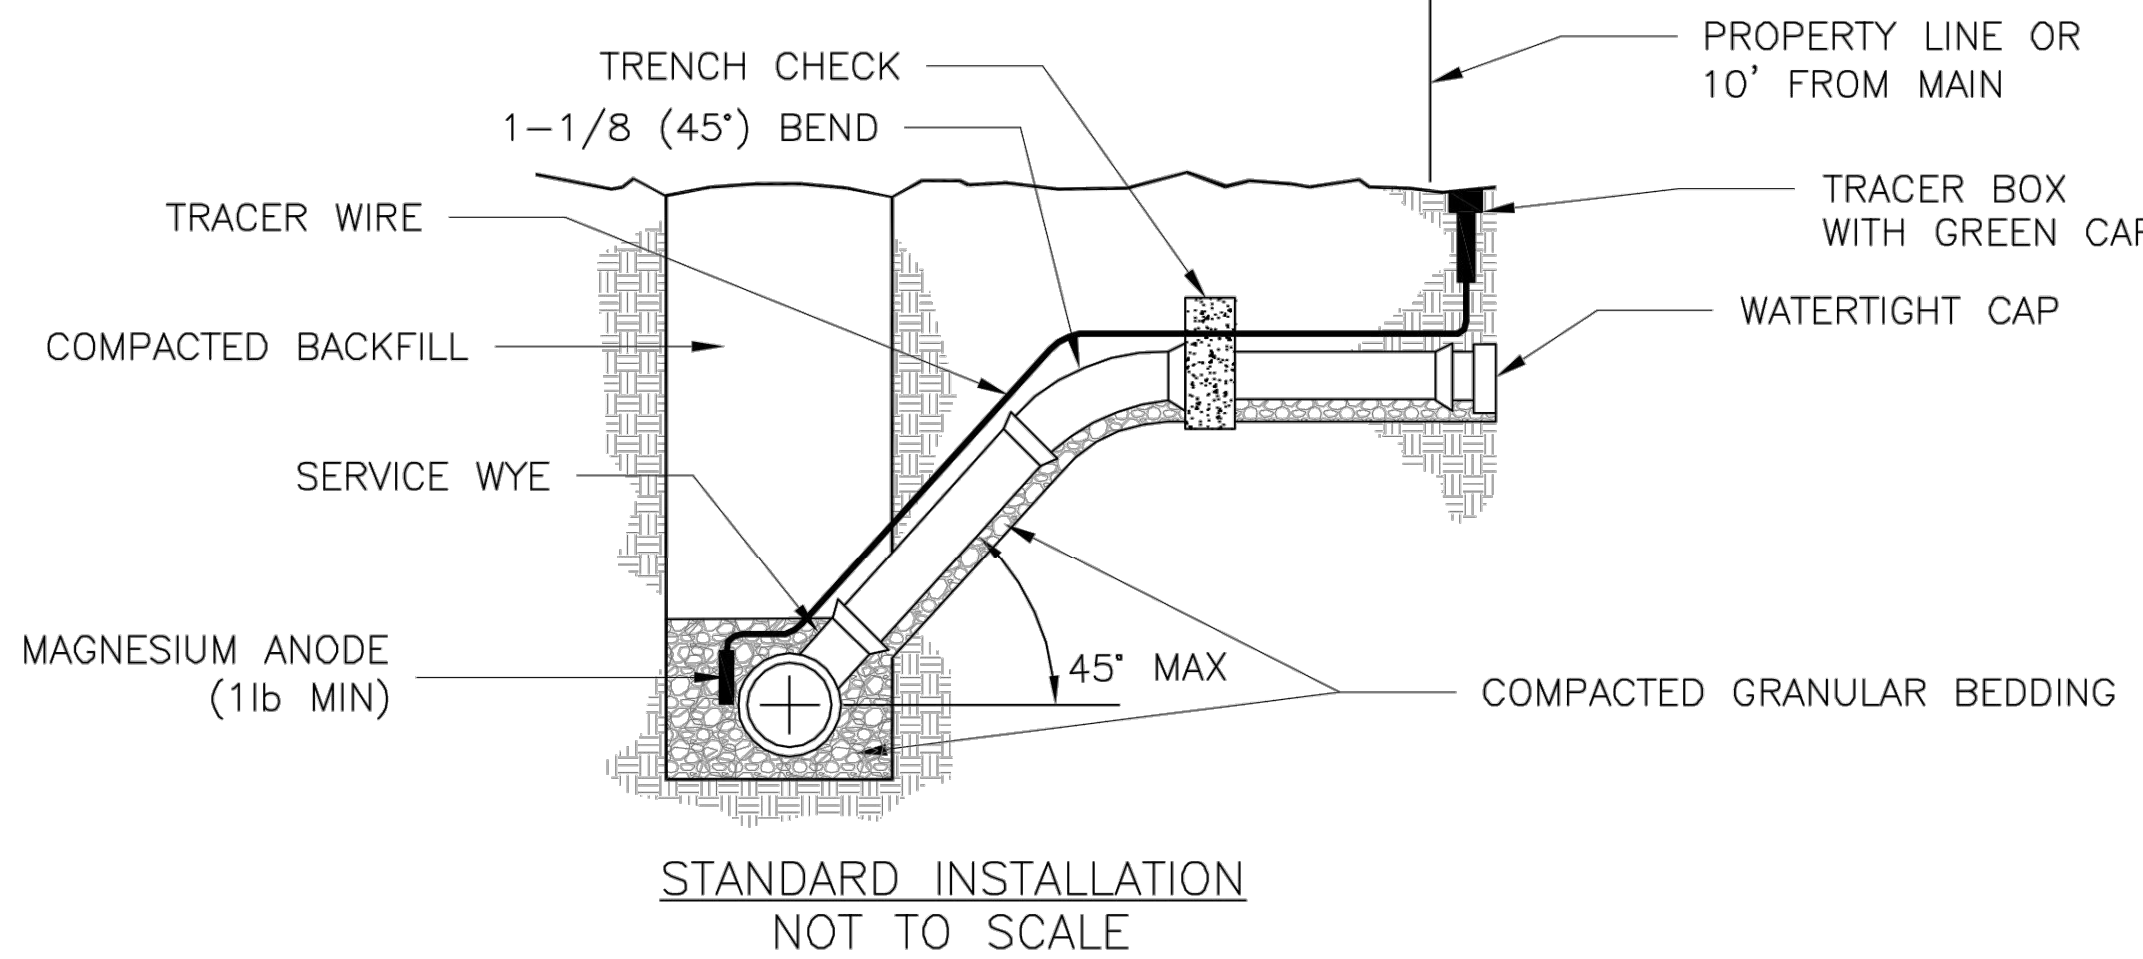

NOTES:

1. ALL SEWER STUBS SHALL BE CONSTRUCTED TO PROPERTY LINE OR 10' MINIMUM FROM THE MAIN. WHERE SIDEWALKS ARE PRESENT, CONTRACTOR SHALL EXTEND SERVICE LINE UNDER EXISTING SIDEWALK TO TWO FEET BEYOND.
2. ALL NEW CONSTRUCTION OFF SEWER STUBS SHALL BE TEMPORARILY MARKED WITH A MARKING STAKE, 36" ABOVE GROUND AND PAINTED GREEN.
3. IMPERVIOUS TRENCH CHECKS SHALL BE PLACED ON BUILDING SEWER STUBS (AT LEAST 5' AWAY FROM THE SANITARY SEWER MAIN).
4. TRENCH CHECKS ON THE BUILDING SEWER STUBS SHALL EXTEND 6" BELOW THE BOTTOM OF THE PIPE. LENGTH SHALL BE A MINIMUM OF 12". THE HEIGHT OF THE TRENCH CHECK SHALL EXTEND 12" ABOVE THE TOP OF THE PIPE. THE WIDTH OF THE TRENCH CHECK SHALL BE THE WIDTH OF THE TRENCH.
5. SEE SPECIFICATION SECTION 2100 FOR SEWER MAIN BEDDING AND BACKFILL.
6. #12 GAUGE GREEN INSULATED COPPER TRACER WIRE SHALL BE INSTALLED. TRACER WIRE TERMINAL BOXES SHALL BE INSTALLED DIRECTLY ABOVE THE SEWER SERVICE OR AS DETERMINED BY THE ENGINEER.
7. FOR SERVICES, TRACER WIRE SHALL RUN FROM THE WYE AND TERMINATE IN A FLUSH MOUNTED TRACER BOX WITH A GREEN CAST IRON LOCKABLE TOP. WIRE SHALL BE TAPED OR TIED TO THE PIPE AT 5' INTERVALS.
8. TRACER WIRE BOX SHALL BE INSTALLED WITHIN 1.0' OF PROPERTY LINE.
9. THE TRACER WIRE SHALL REMAIN CONTINUOUS TO THE GREATEST EXTENT POSSIBLE. SPLICES IN THE TRACER WIRE SHOULD BE MADE WITH SPLIT BOLT CONNECTORS. WIRE NUTS SHALL NOT BE USED. A WATER-PROOF CONNECTION IS NECESSARY TO PREVENT CORROSION.

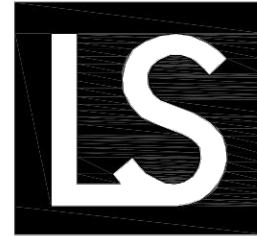

LEE'S SUMMIT
MISSOURI

PUBLIC WORKS ENGINEERING DIVISION | 220 SE GREEN STREET | LEE'S SUMMIT, MO 64063

BUILDING SEWER STUB AND RISER

Date: 04/17

Drawn By: MJF

Checked By: DL

SAN-1

AS-BUILT

03/5/21



11010 Haskell Street, Suite 210, Kansas City, Kansas 66109
CORPORATE LICENSE No. E20100573 (MO.) / E-1726 (KS.)

SANITARY SEWER MAIN EXTENSION
SANITARY DETAILS

COBEY CREEK FIRST PLAT

LEE'S SUMMIT - JACKSON COUNTY - MISSOURI

X-REF NO.
16-059 Base


DRAWING NO.
16-059 Phase I Sanitary

DATE
September 8, 2020

JOB NO.
16-059


10

11

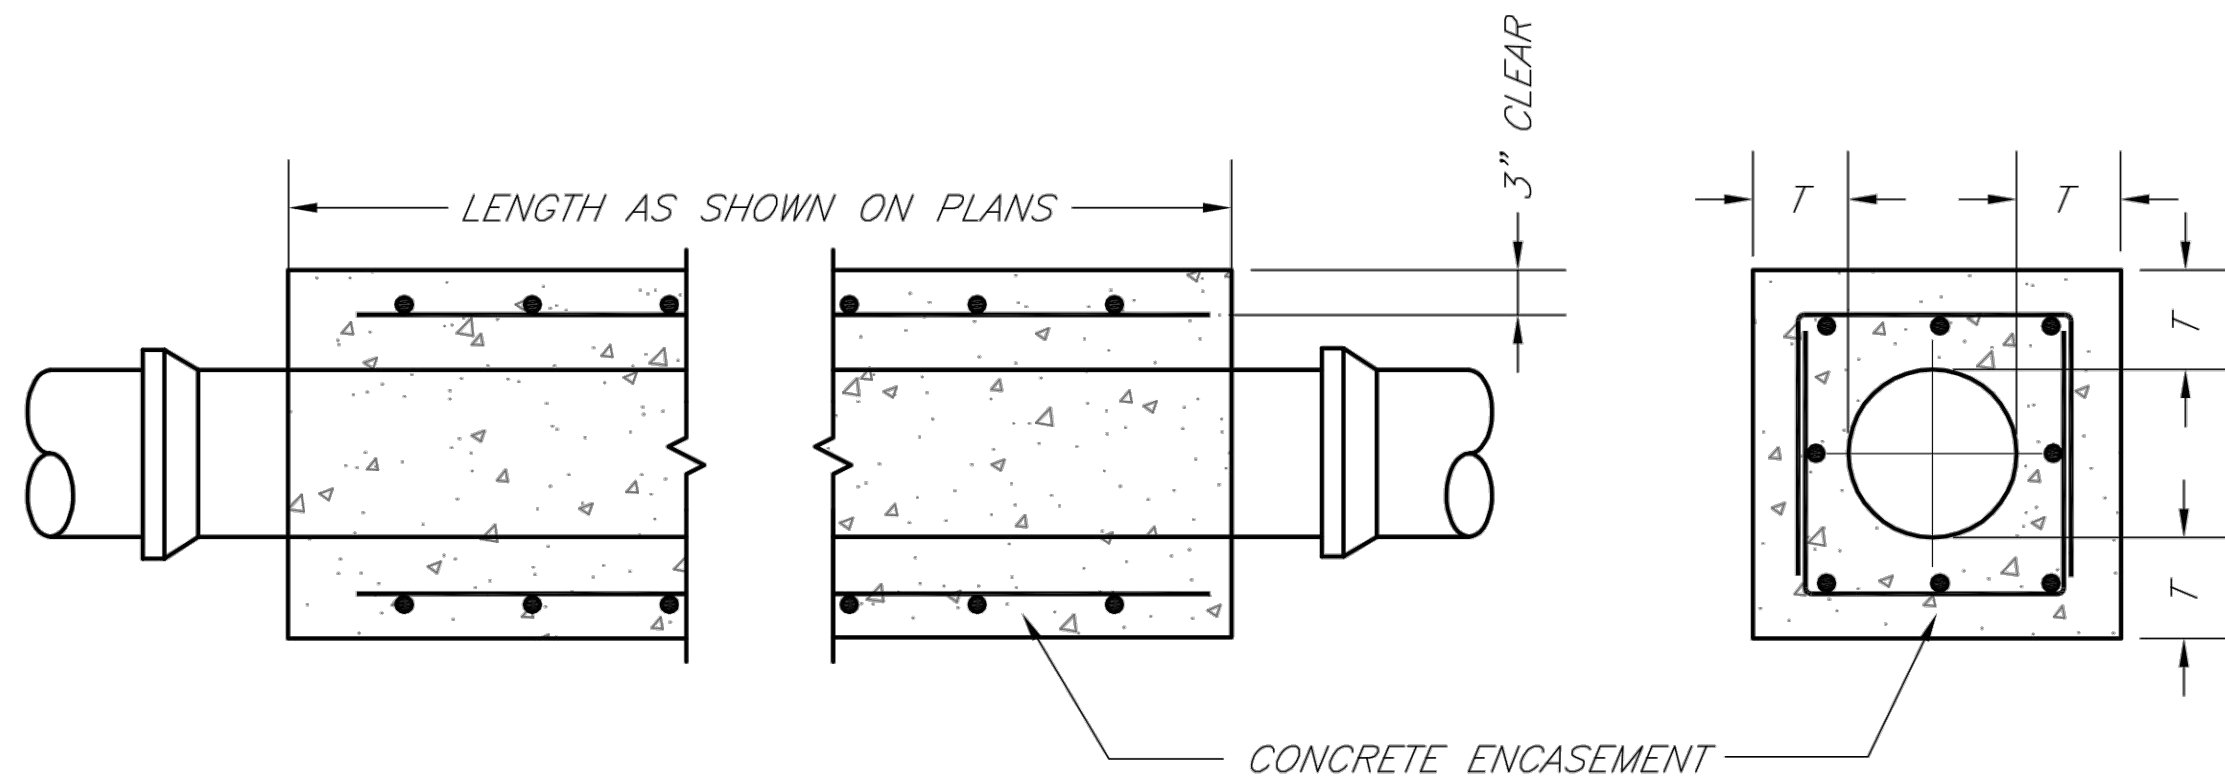

NOTES:

1. FOR PIPES LESS THAN 15", T = 6" MIN.
2. FOR PIPES 15" THRU 36", T = 8" MIN.
3. INTERMEDIATE BELLS SHALL BE ENCASED.
4. REINFORCING STEEL SHALL BE #4 @ 12" O.C. EACH WAY WITH A MINIMUM REBAR LAP OF 12".

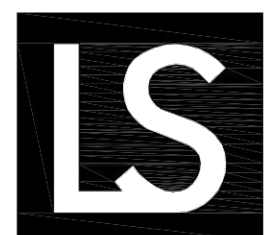

LEE'S SUMMIT
MISSOURI

PUBLIC WORKS ENGINEERING DIVISION | 220 SE GREEN STREET | LEE'S SUMMIT, MO 64063

SANITARY PIPE ENCASEMENT

Date: 02/13


Drawn By: JN

Checked By: DL

FILE: SAN-7

Rev: 1/14

Rev:

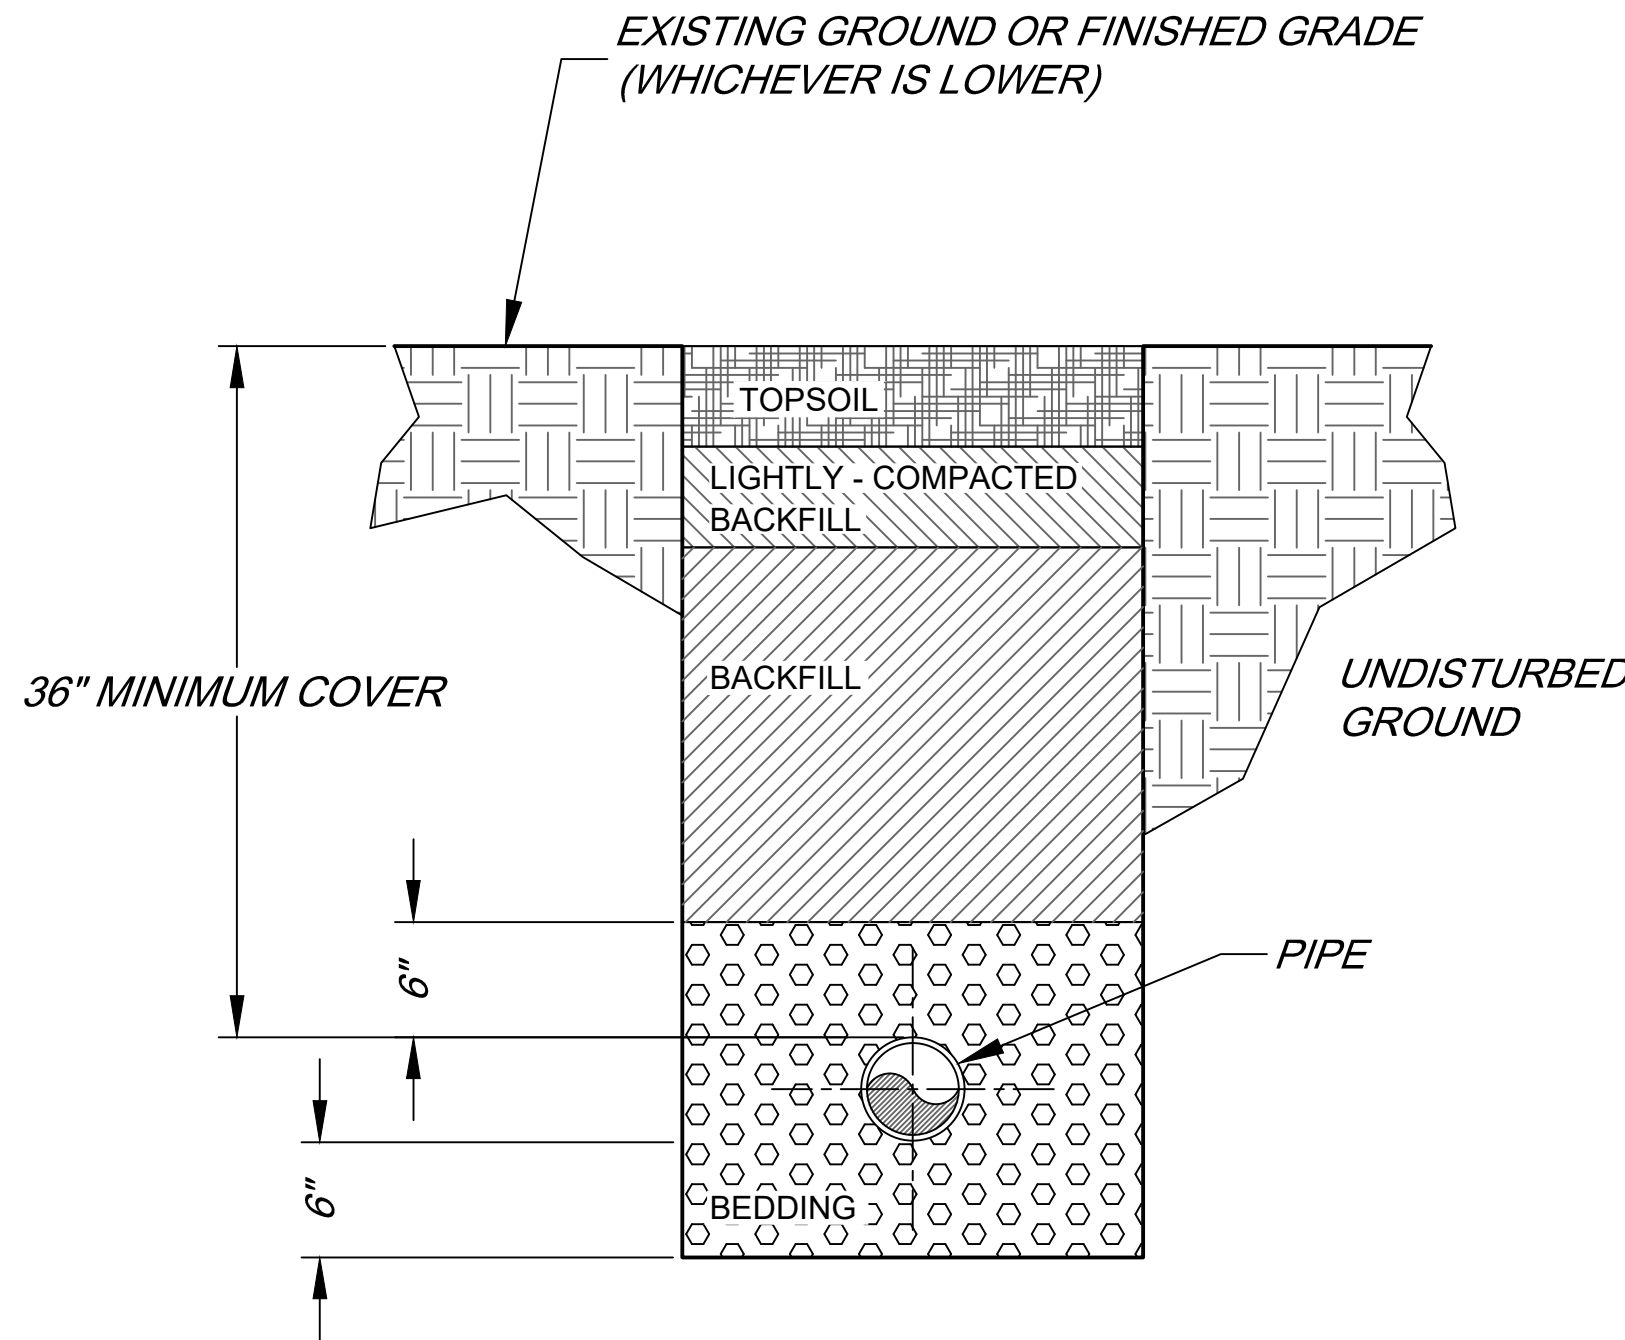

SANITARY SEWER
TYPICAL TRENCHING AND
BEDDING DETAIL

NOT TO SCALE

NOTES:

1. BEDDING:
BEDDING AGGREGATE SHALL BE PLACED FROM A LEVEL OF 6 INCHES BELOW THE BOTTOM OF THE PIPE TO A LEVEL OF 6 INCHES ABOVE THE TOP OF THE PIPE.
2. BACKFILL:
A) TRENCH FOUNDATION:
THE AREA AT THE BOTTOM OF THE EXCAVATION SHALL BE COMPOSED OF A STABLE MATERIAL CAPABLE OF SUPPORTING THE PLACEMENT OF BEDDING MATERIAL, PIPE, OR STRUCTURES.
B) BACKFILL OF ALL PIPES UNDER ROADWAYS, CURB AND GUTTER AND ALL OTHER PAVED AREAS WITHIN THE RIGHT OF WAY SHALL CONSIST OF FLOWABLE BACKFILL AS SPECIFIED IN APWA SPEC. 2100 PARAGRAPH 2602.2H MIX DESIGN TYPE A. THE FLOWABLE BACKFILL SHALL EXTEND 2 FEET FROM THE BACK OF CURB TO 2 FEET BACK OF CURB, UP TO 18" INCHES BELOW FINISHED GRADE. FOR EXISTING ROADWAYS FLOWABLE BACKFILL SHALL BE EXTENDED TO THE BASE OF PAVEMENT.

AS-BUILT

03/5/21

DATE	REVISION	NO.	BY	CHK/APP
03/05/21	1. AS-BUILT	1	DL	DL
09/08/20	REVISED SANITARY LATERAL TABLES	5	SPW	DL
04/07/19	STANDARD STREET CROSSINGS AND ADD ENCASEMENT	4	SPW	DL
02/20/19	PER CITY'S COMMENTS	3	SPW	DL
02/08/19	PER CITY'S COMMENTS	2	SPW	DL
01/23/19	PER CITY'S COMMENTS	1	SPW	DL
11/20/18	SUBMITTAL TO CITY OF LEE'S SUMMIT	1	SPW	DL

Consult Inc
engineers planners

11010 Haskell Street, Suite 210, Kansas City, Kansas 66109
CORPORATE LICENSE NO. E20100573 (MO.) / E-1726 (KS.)

SANITARY SEWER MAIN EXTENSION
SANITARY DETAILS

COBEY CREEK FIRST PLAT

LEE'S SUMMIT - JACKSON COUNTY - MISSOURI

X-REF NO. 16-059 Base	11
DRAWING NO. 16-059 Phase I Sanitary	11
DATE September 8, 2020	11
JOB NO. 16-059	11
SHEET OF	11