


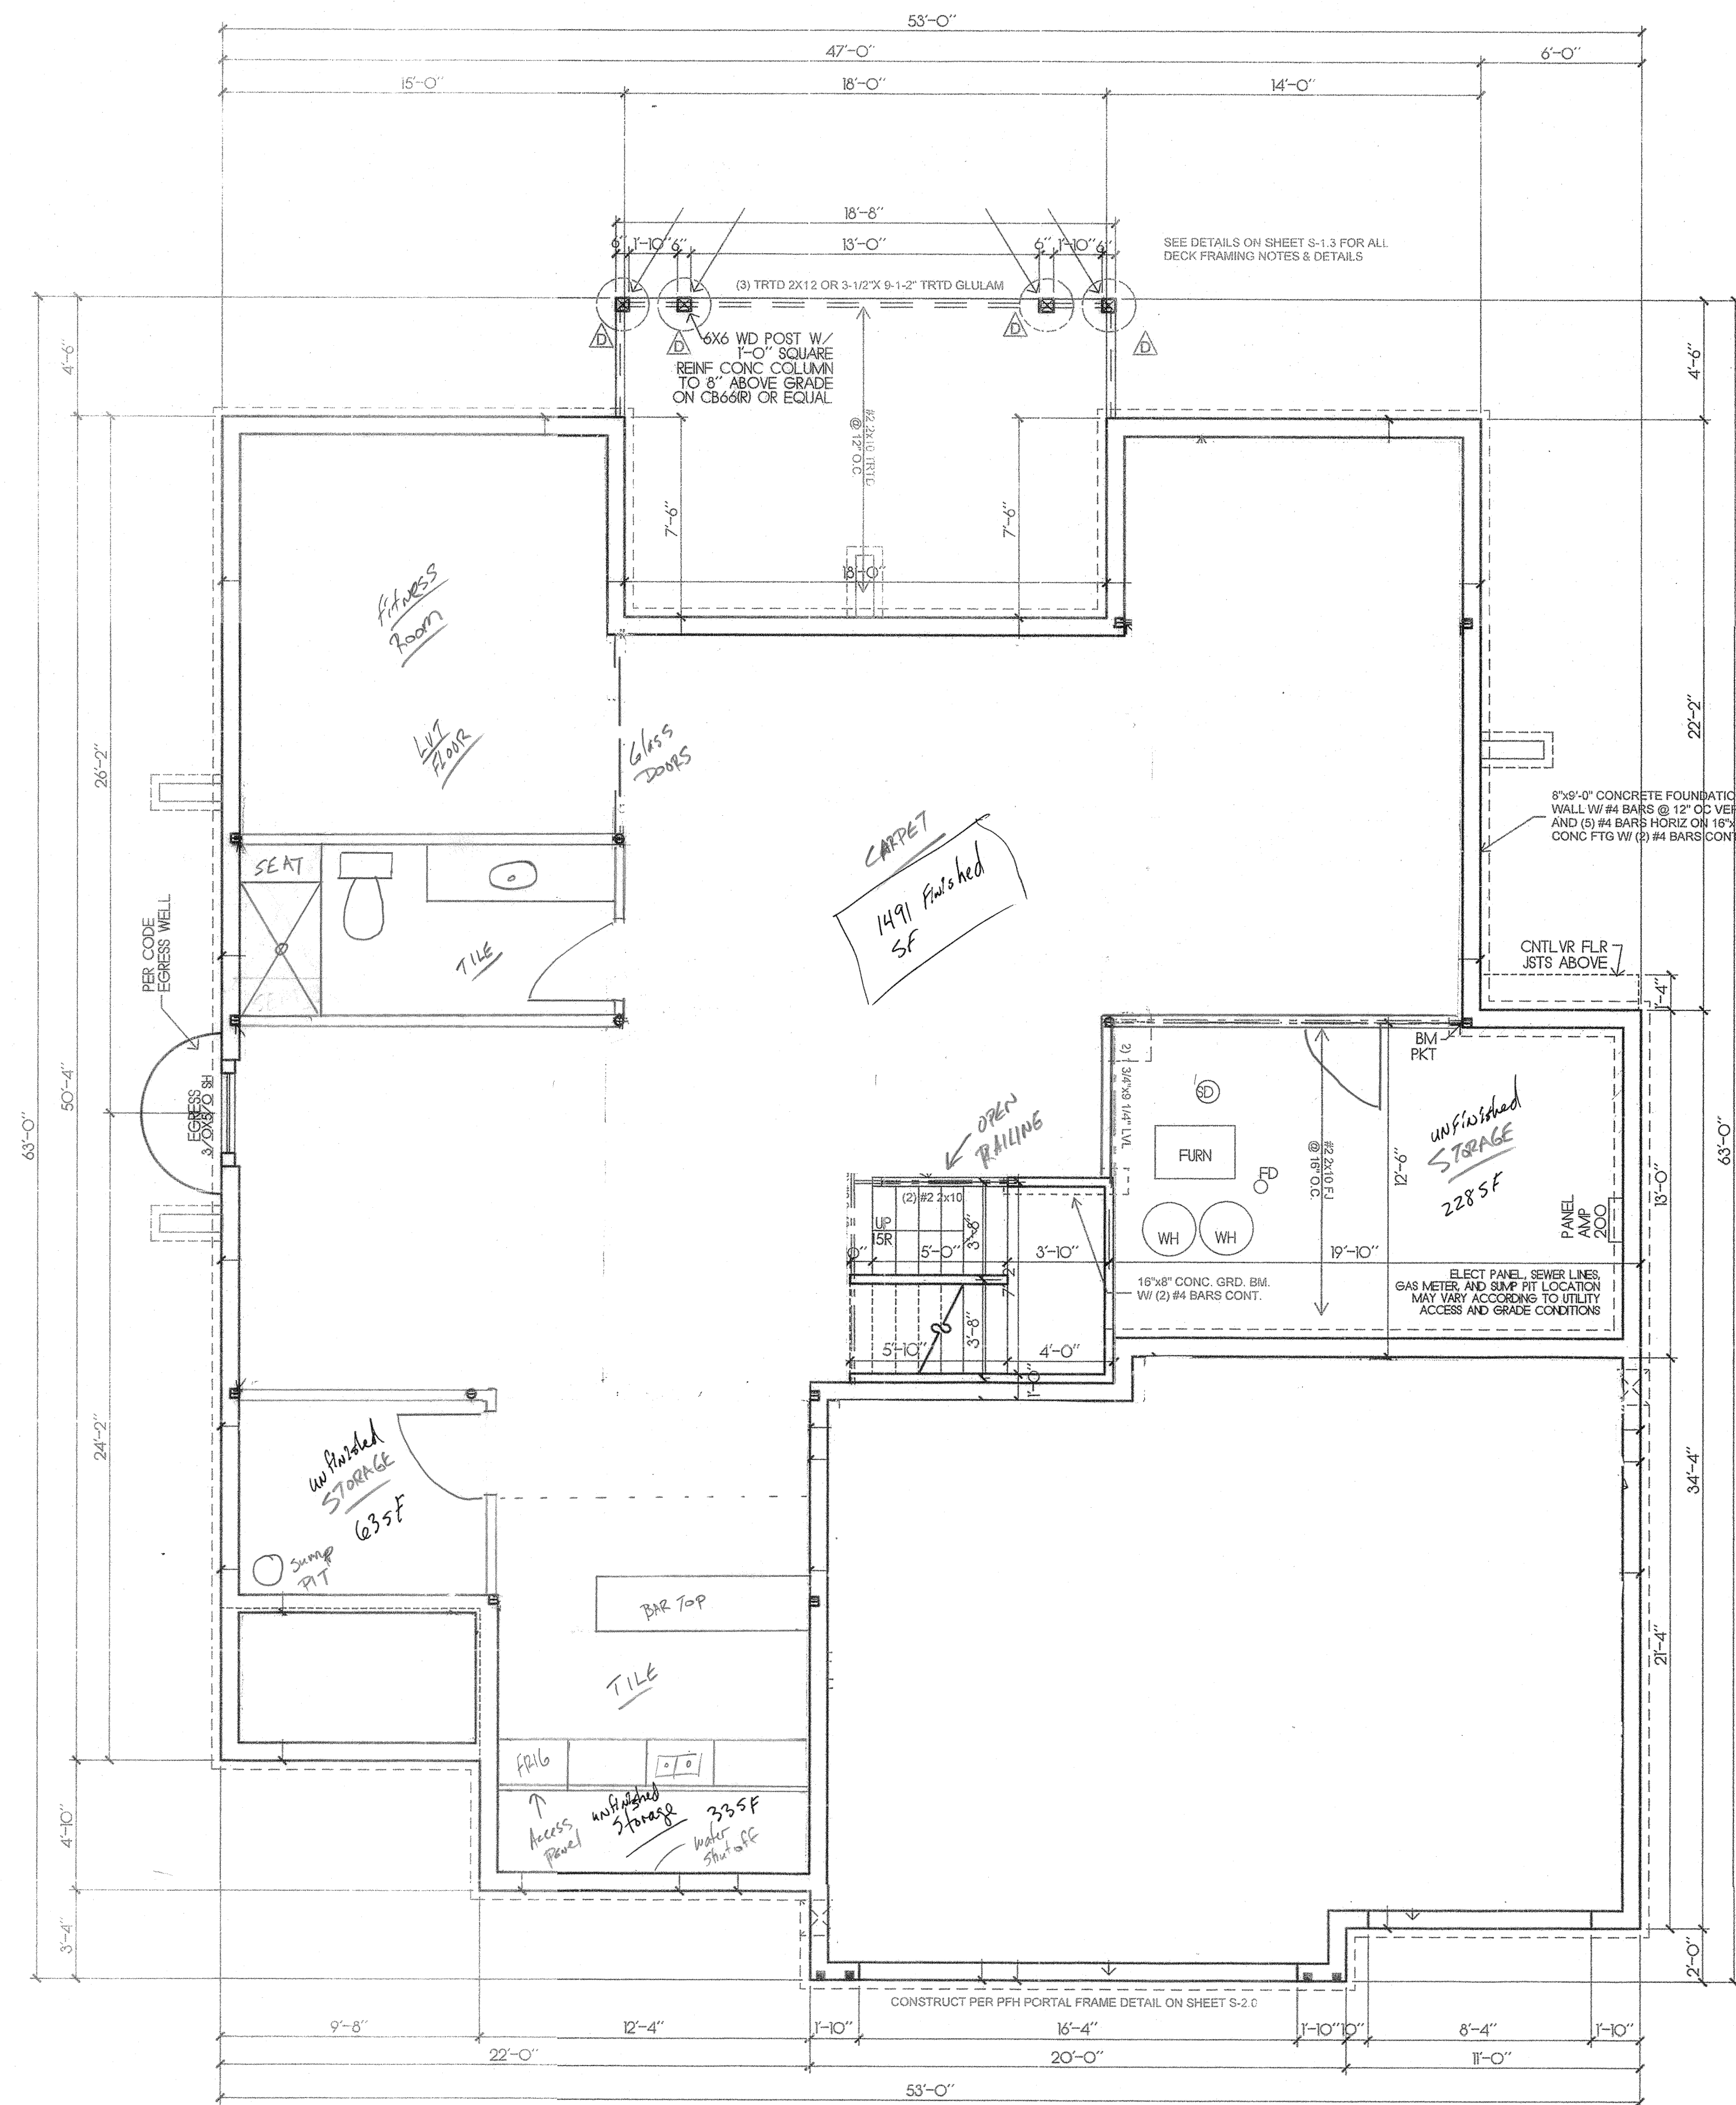

FOUNDATION PLAN

SCALE: 1/4"=1'-0"

REVISIONS:

KC Architecture

C: (816) 686-5900
O: (816) 984-2012

C: (816) 686-5900
O: (816) 984-2012

C: (816) 686-5900
O: (816) 984-2012

CAPITAL CONSTRUCTION SERVICES, LLC

© COPYRIGHT: CAPITAL CONSTRUCTION SERVICES, LLC 2018

THE RIDGE - BASE 3-CAR GARAGE - FRONT ENTRY
PARK RIDGE, LOT 292

PARK RIDGE, LOT 292

1862 NE PARK RIDGE DRIVE, LSMO 64064

DRAWN BY: TPM
CHECKED BY: TPM

CHECKED BY: TPM

DATE: 6/21/2020

SALE: AS NOTED

FILE NAME:

fcheson-RIDGE-LOT 292

ARCHITECTURAL SHEET #

A5