

COMPANY 2025
 ARCHITECTS
 1000 SOUTH GREEN ROAD
 CLARENCE, KANSAS 66001
 PHONE: 913-993-4000
 WWW.WEBSTERARCHITECTS.COM



LEE'S SUMMIT, MO. 64081
 3222 SW PERGOLA PARK DR
 CARL GOOD & RYAN MCNUTT

KANSAS CITY, MO 64111
 4335 MCGEE ST. 816-863-5588
 LANDROCK SIGNATURE HOMES LLC.




DRAWN BY: KCF, TYP
 DATE: 10-9-20
 PROJECT NO. 19-09-05

SHEET NO. **A2**

FIRST FLOOR PLAN
 1/4" = 1'-0"

THESE DRAWINGS TO BE USED FOR THIS ADDRESS ONLY AND THEY SHALL NOT BE USED AS MASTER PLAN

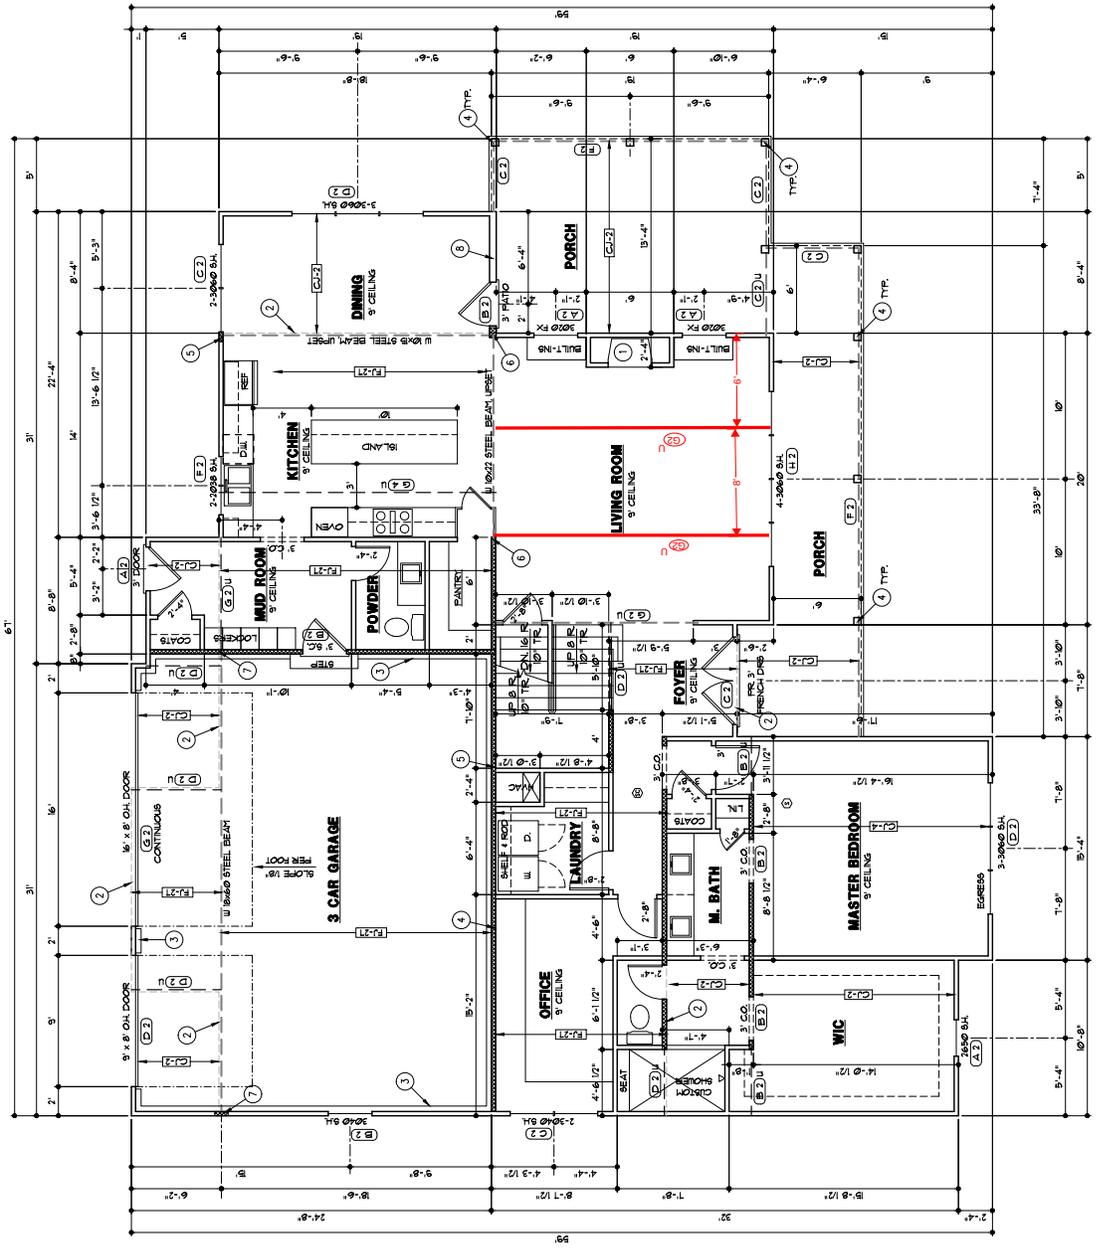

FLOOR PLAN - SYMBOL LEGEND

INTERIOR LOAD BEARING WALL	SYMBOL
STONE OR BRICK VENEER	SYMBOL
HEADLINE	SYMBOL
BEAM	SYMBOL
1" IF UPSET	SYMBOL
GENERAL LINE	SYMBOL
APPROX. WINDOW FRAME SIZE IN INCHES	SYMBOL
(SEE GENERAL NOTES BELOW)	SYMBOL
STONE / CARBON MONOXIDE ALARM	SYMBOL

HEADER / BEAM SCHEDULE

MARK	HEADER / BEAM SIZE	TRUSSESS
C-1	2x6	1
C-2	2x8	1
C-3	2x10	1
C-382	2x768	1
C-383		