




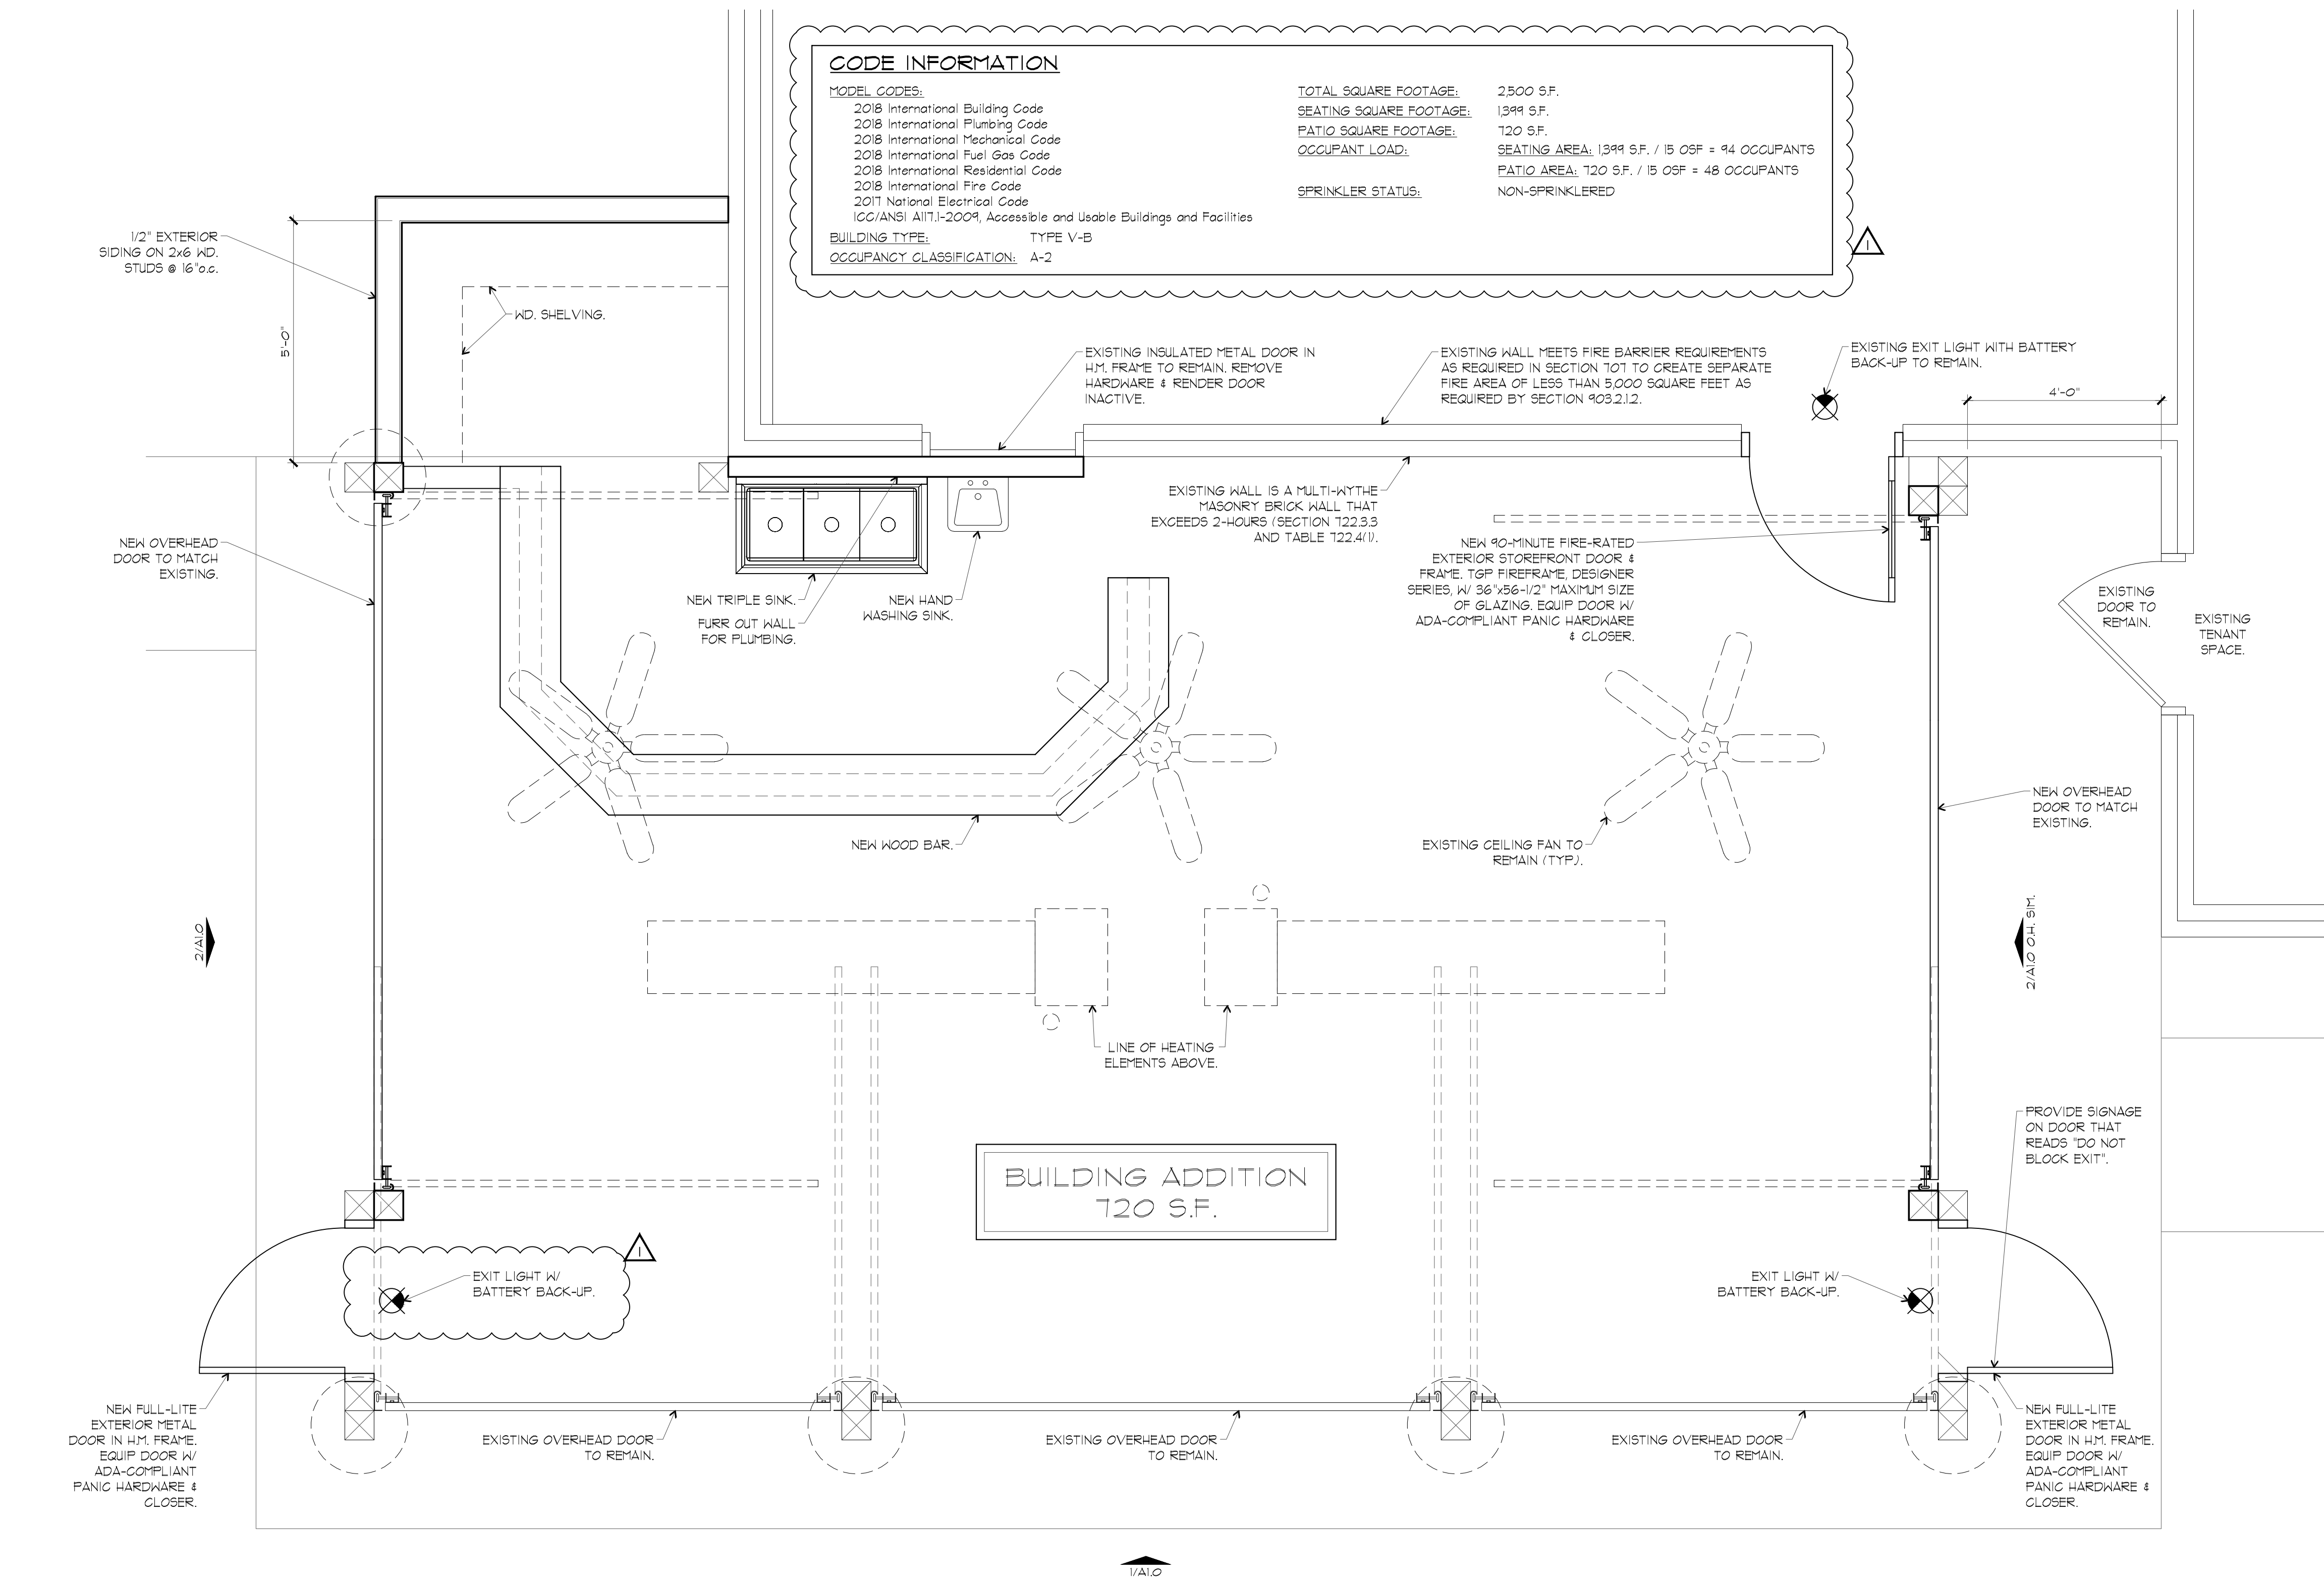

**4 FLOOR PLAN**  
 1/2" = 1'-0"

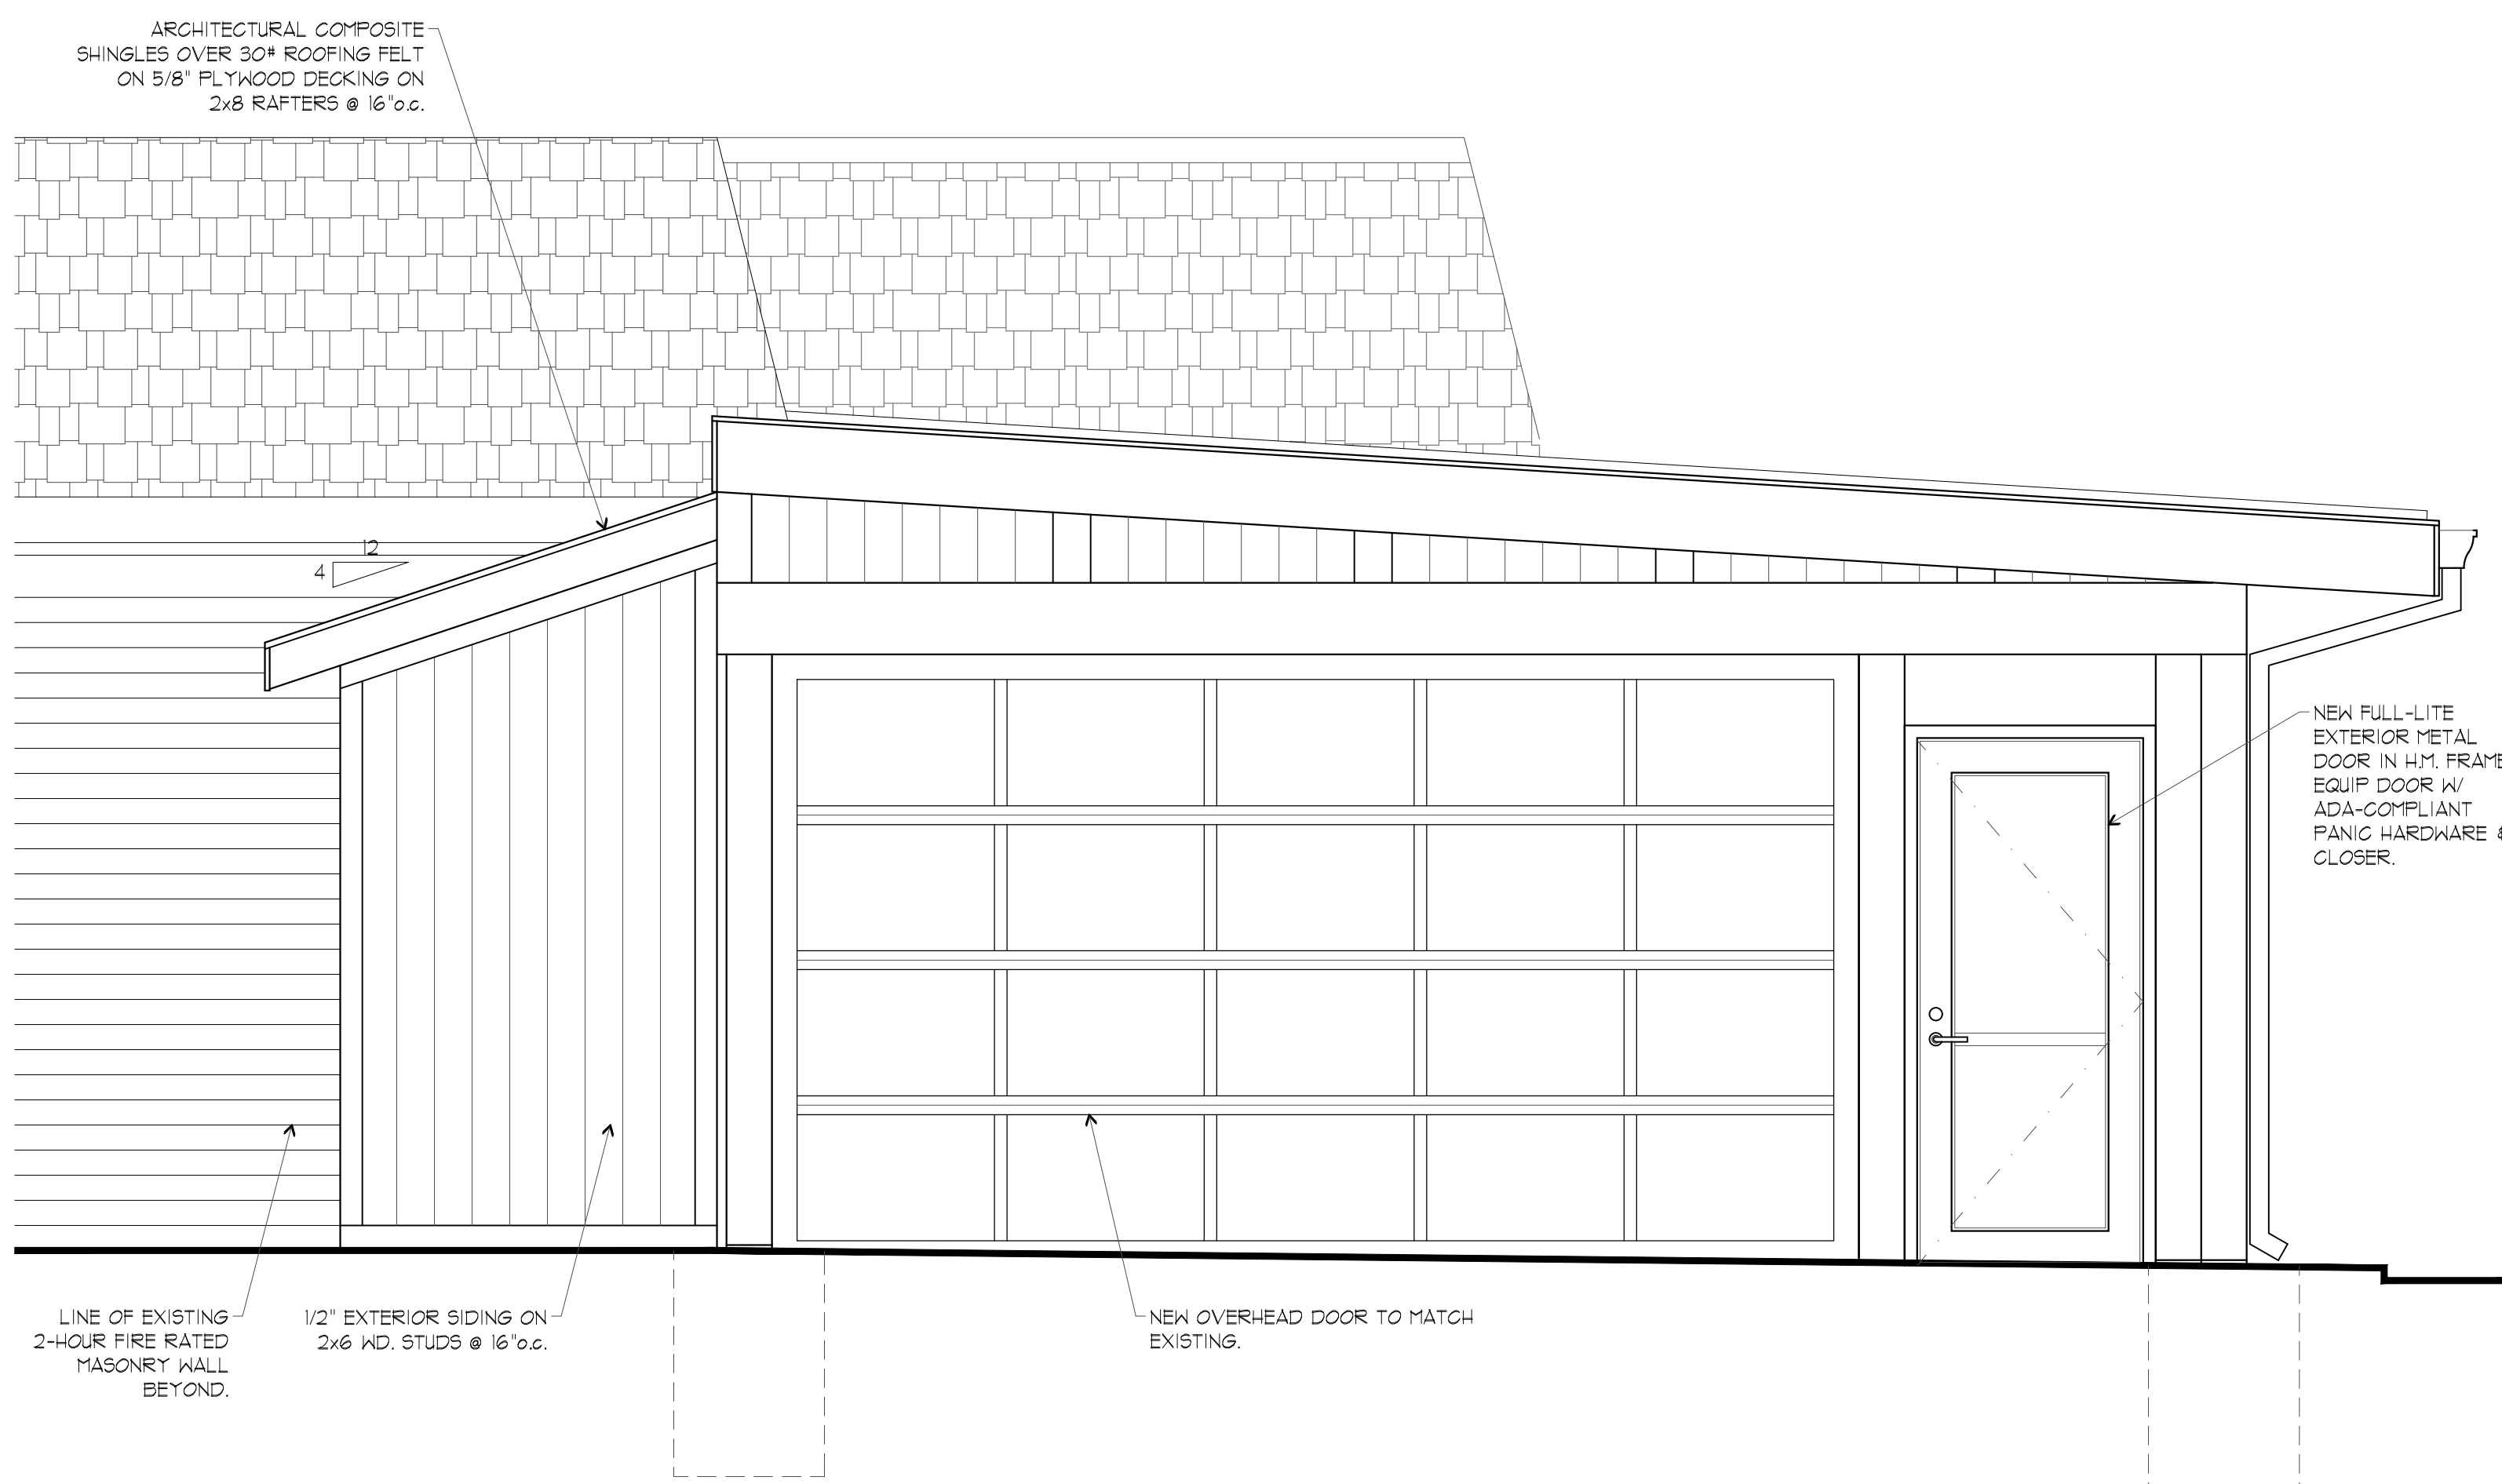

**2 WEST ELEVATION**  
 1/2" = 1'-0"

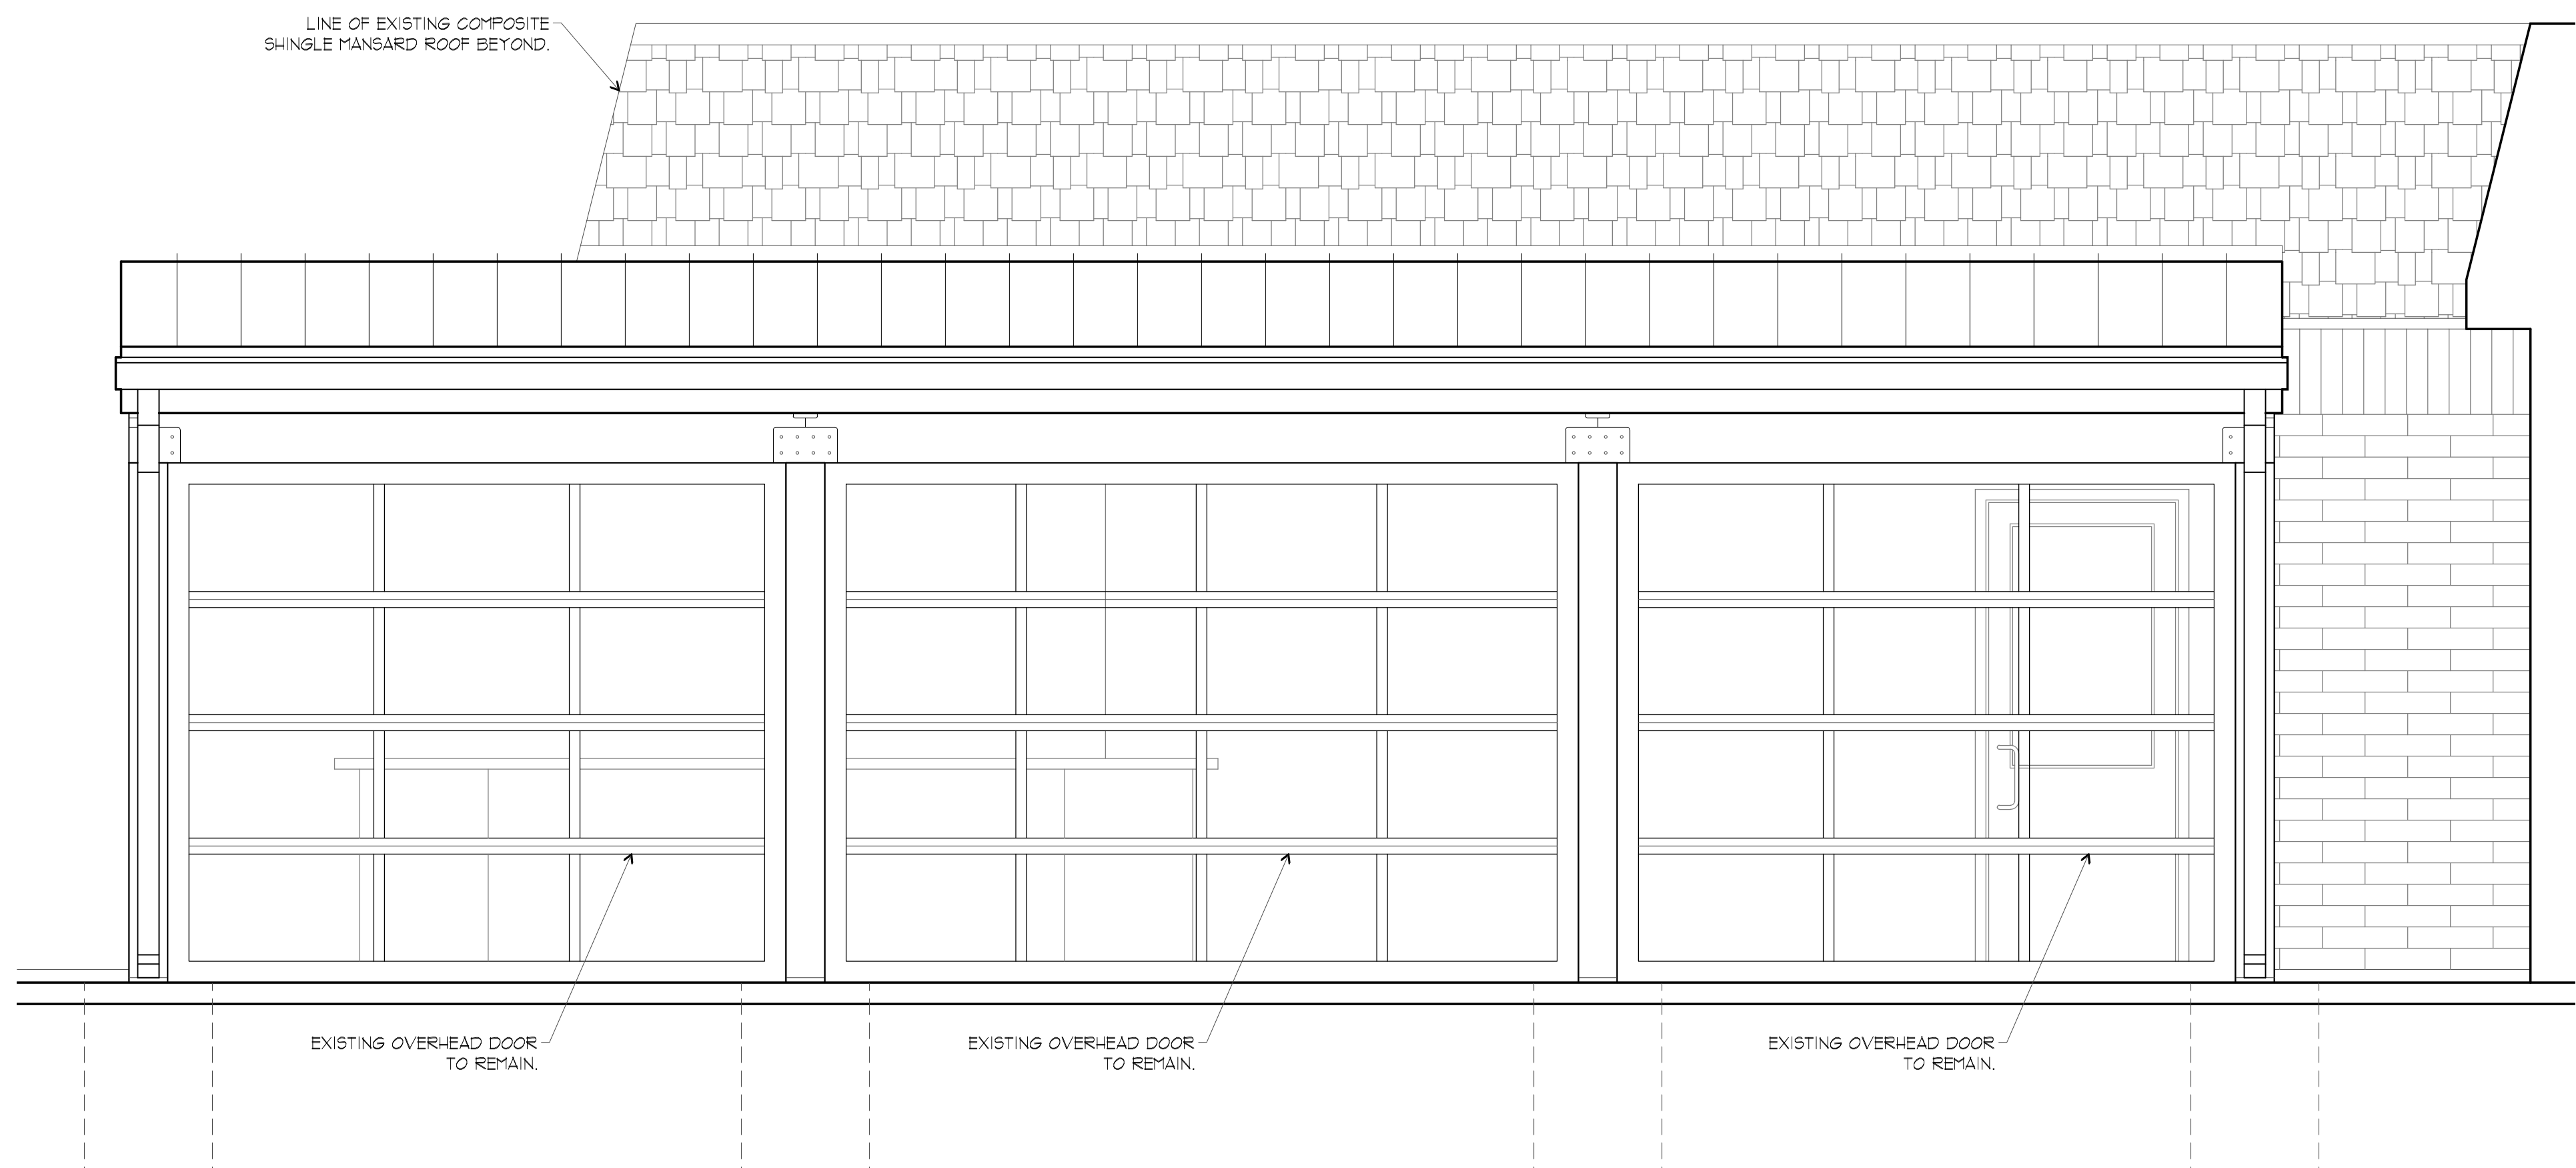

**1 SOUTH ELEVATION**  
 1/2" = 1'-0"



**KEYED NOTES:**

1. OWNER HAS INSTALLED 8'x10' ACCESSORY STRUCTURE FOR BUSINESS STORAGE.
2. NEW 8'x18'x8' TALL PRE-ENGINEERED INSULATED METAL PANEL WALK-IN COOLER INSTALLED PER MANUFACTURER'S RECOMMENDATIONS & TIED INTO EXISTING UTILITIES AS REQUIRED BY CODE.

**3 SITE PLAN**  
 1" = 50'-0"



**ARCHITECTURE**

15225 Broadmoor Street  
 Overland Park, KS 66223  
 h|d Architecture, LLC  
 State Certificate of Authority Number:  
 A-1234



Name - Gregory D. Highbarger  
 License - Missouri - 007530

A New Patio for:

**Lakewood Local**

811 NE Lakewood Blvd.  
 Lee's Summit, MO 64064

Date: 1/25/2021  
 Job Number: 20-020.1  
 Drawn By:  
 Checked By:

| Revisions | Number    | Date          | Description |
|-----------|-----------|---------------|-------------|
| 1         | 5-12-2021 | CITY COMMENTS |             |
|           |           |               |             |
|           |           |               |             |
**A1.0**

© 2021 h|d Architecture, LLC  
 FLOOR PLAN & ELEVATIONS