




HOLLOW METAL FRAME TYPES

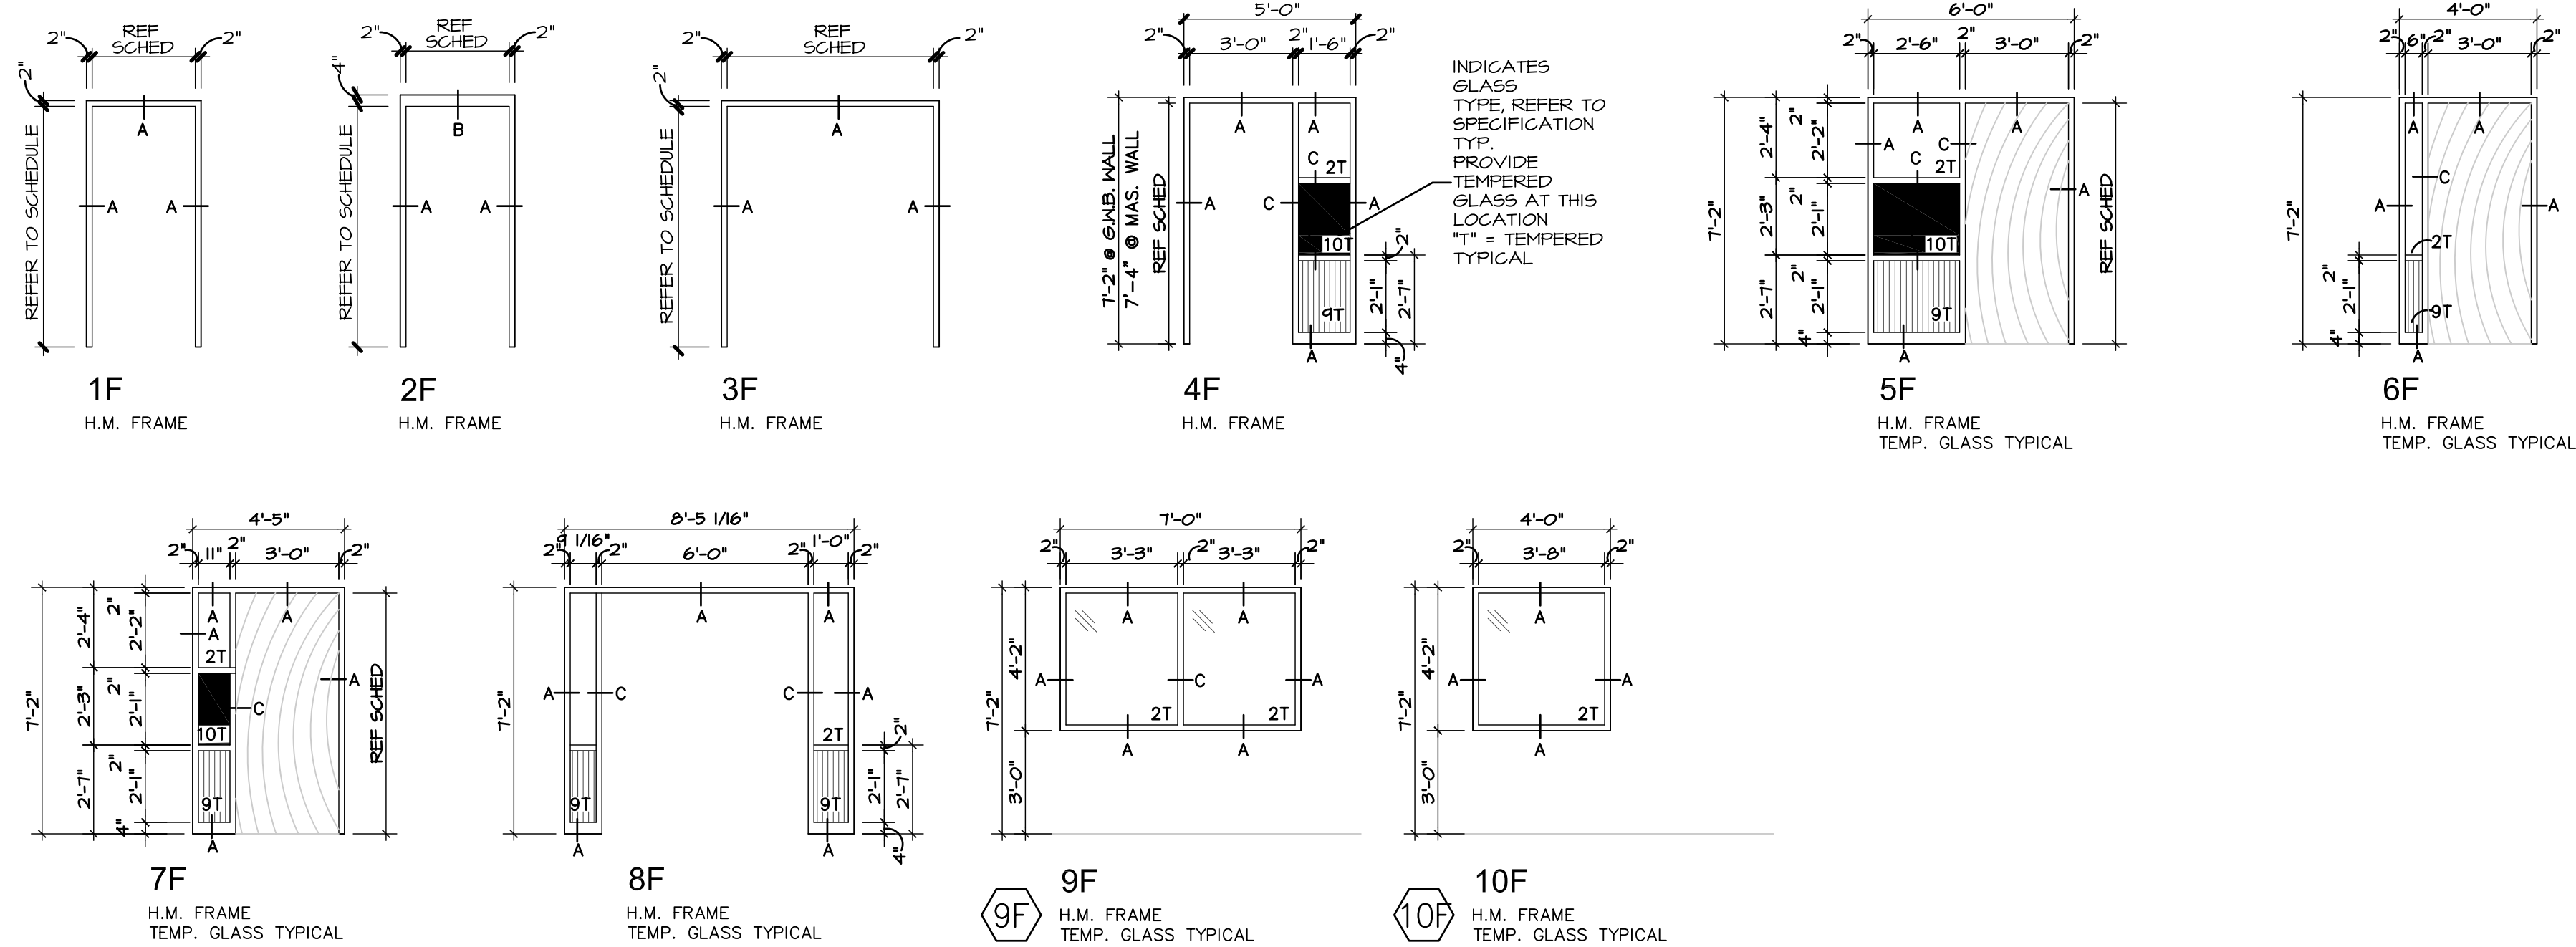


DETAILS

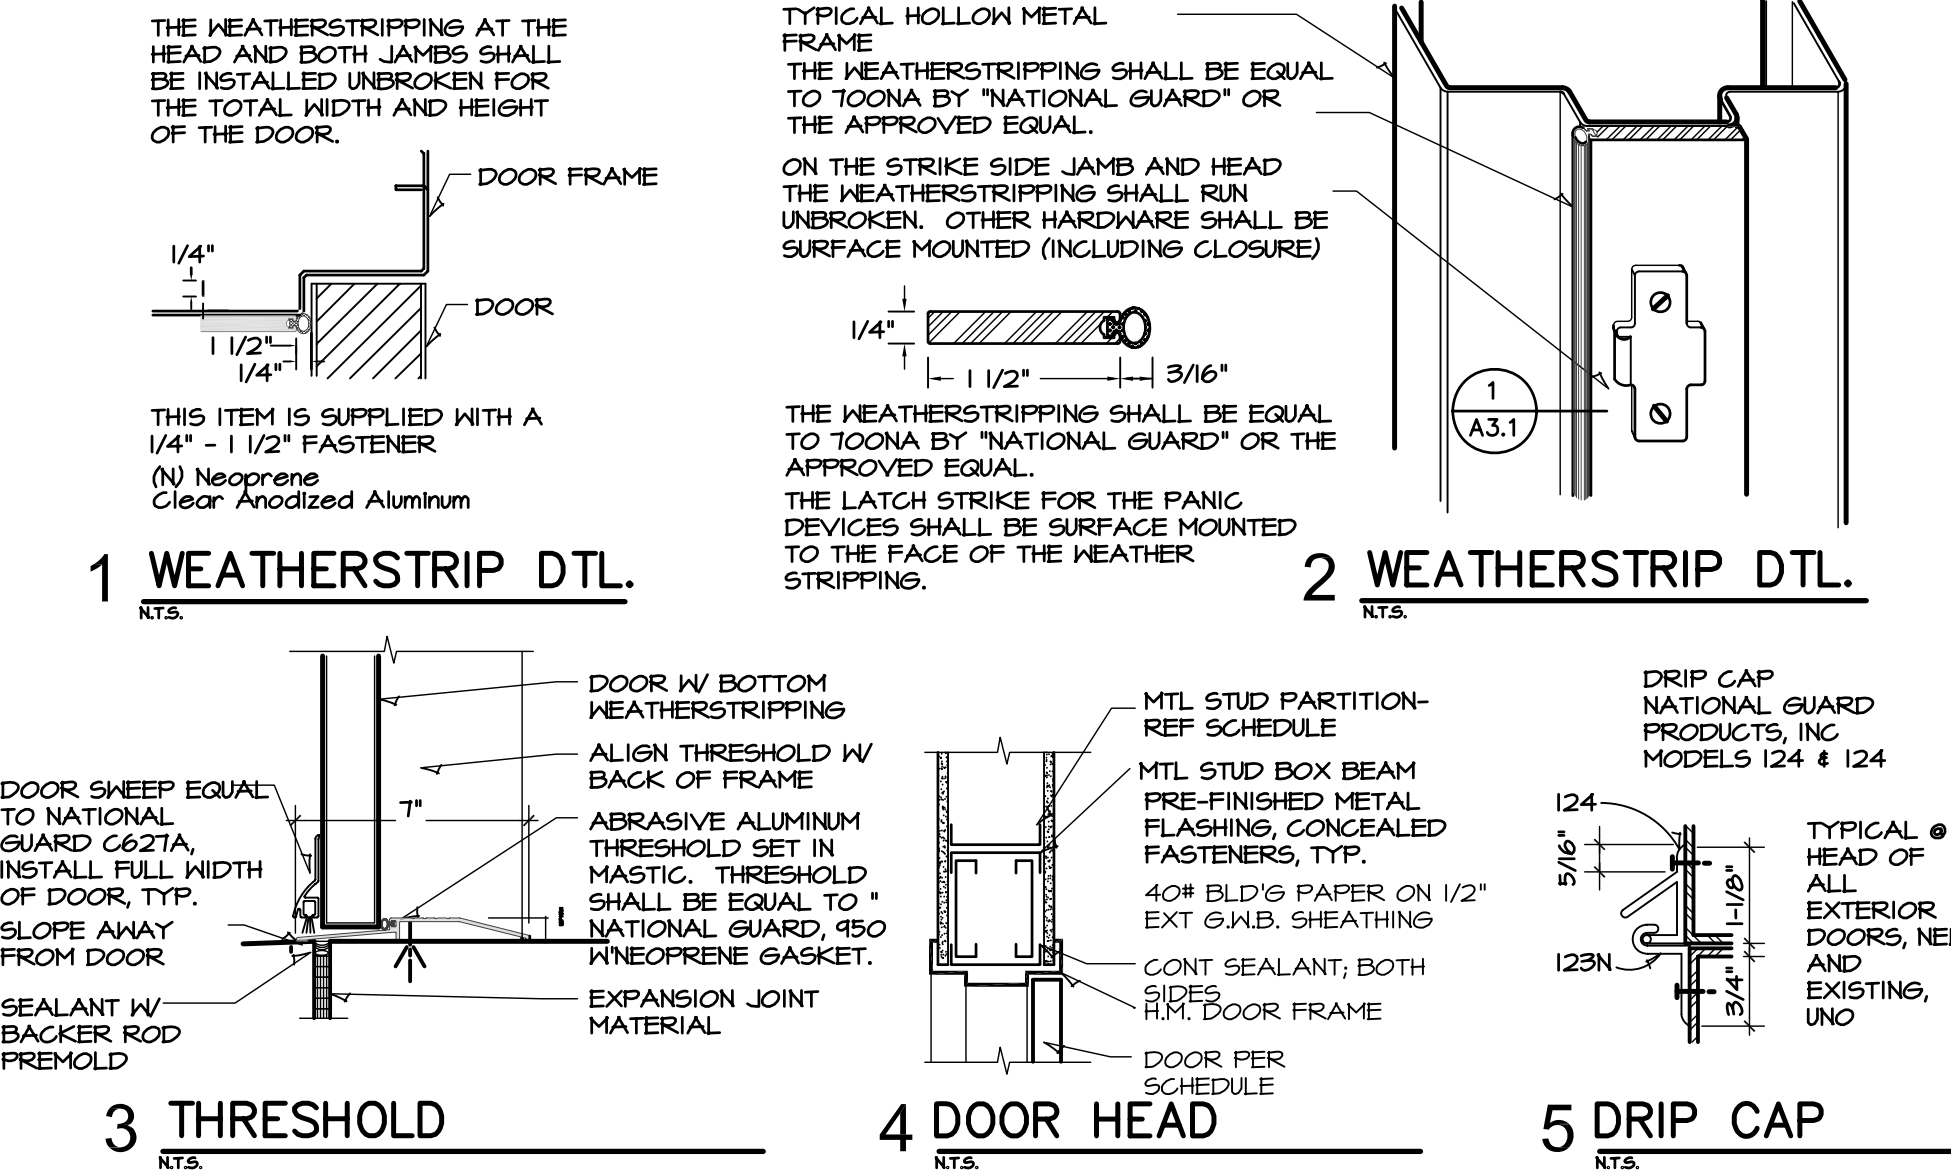

H.M. - FRAME PROFILES

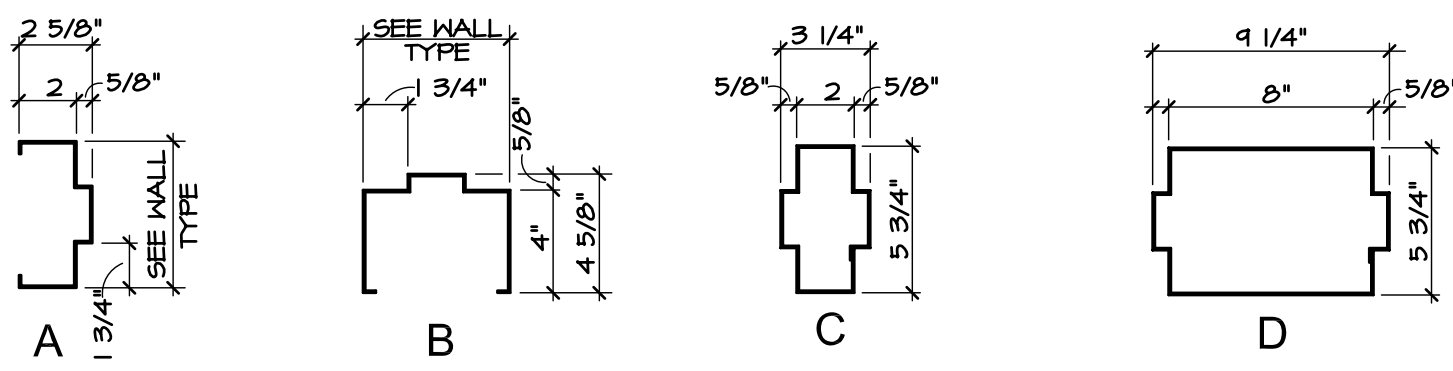


DOOR TYPES

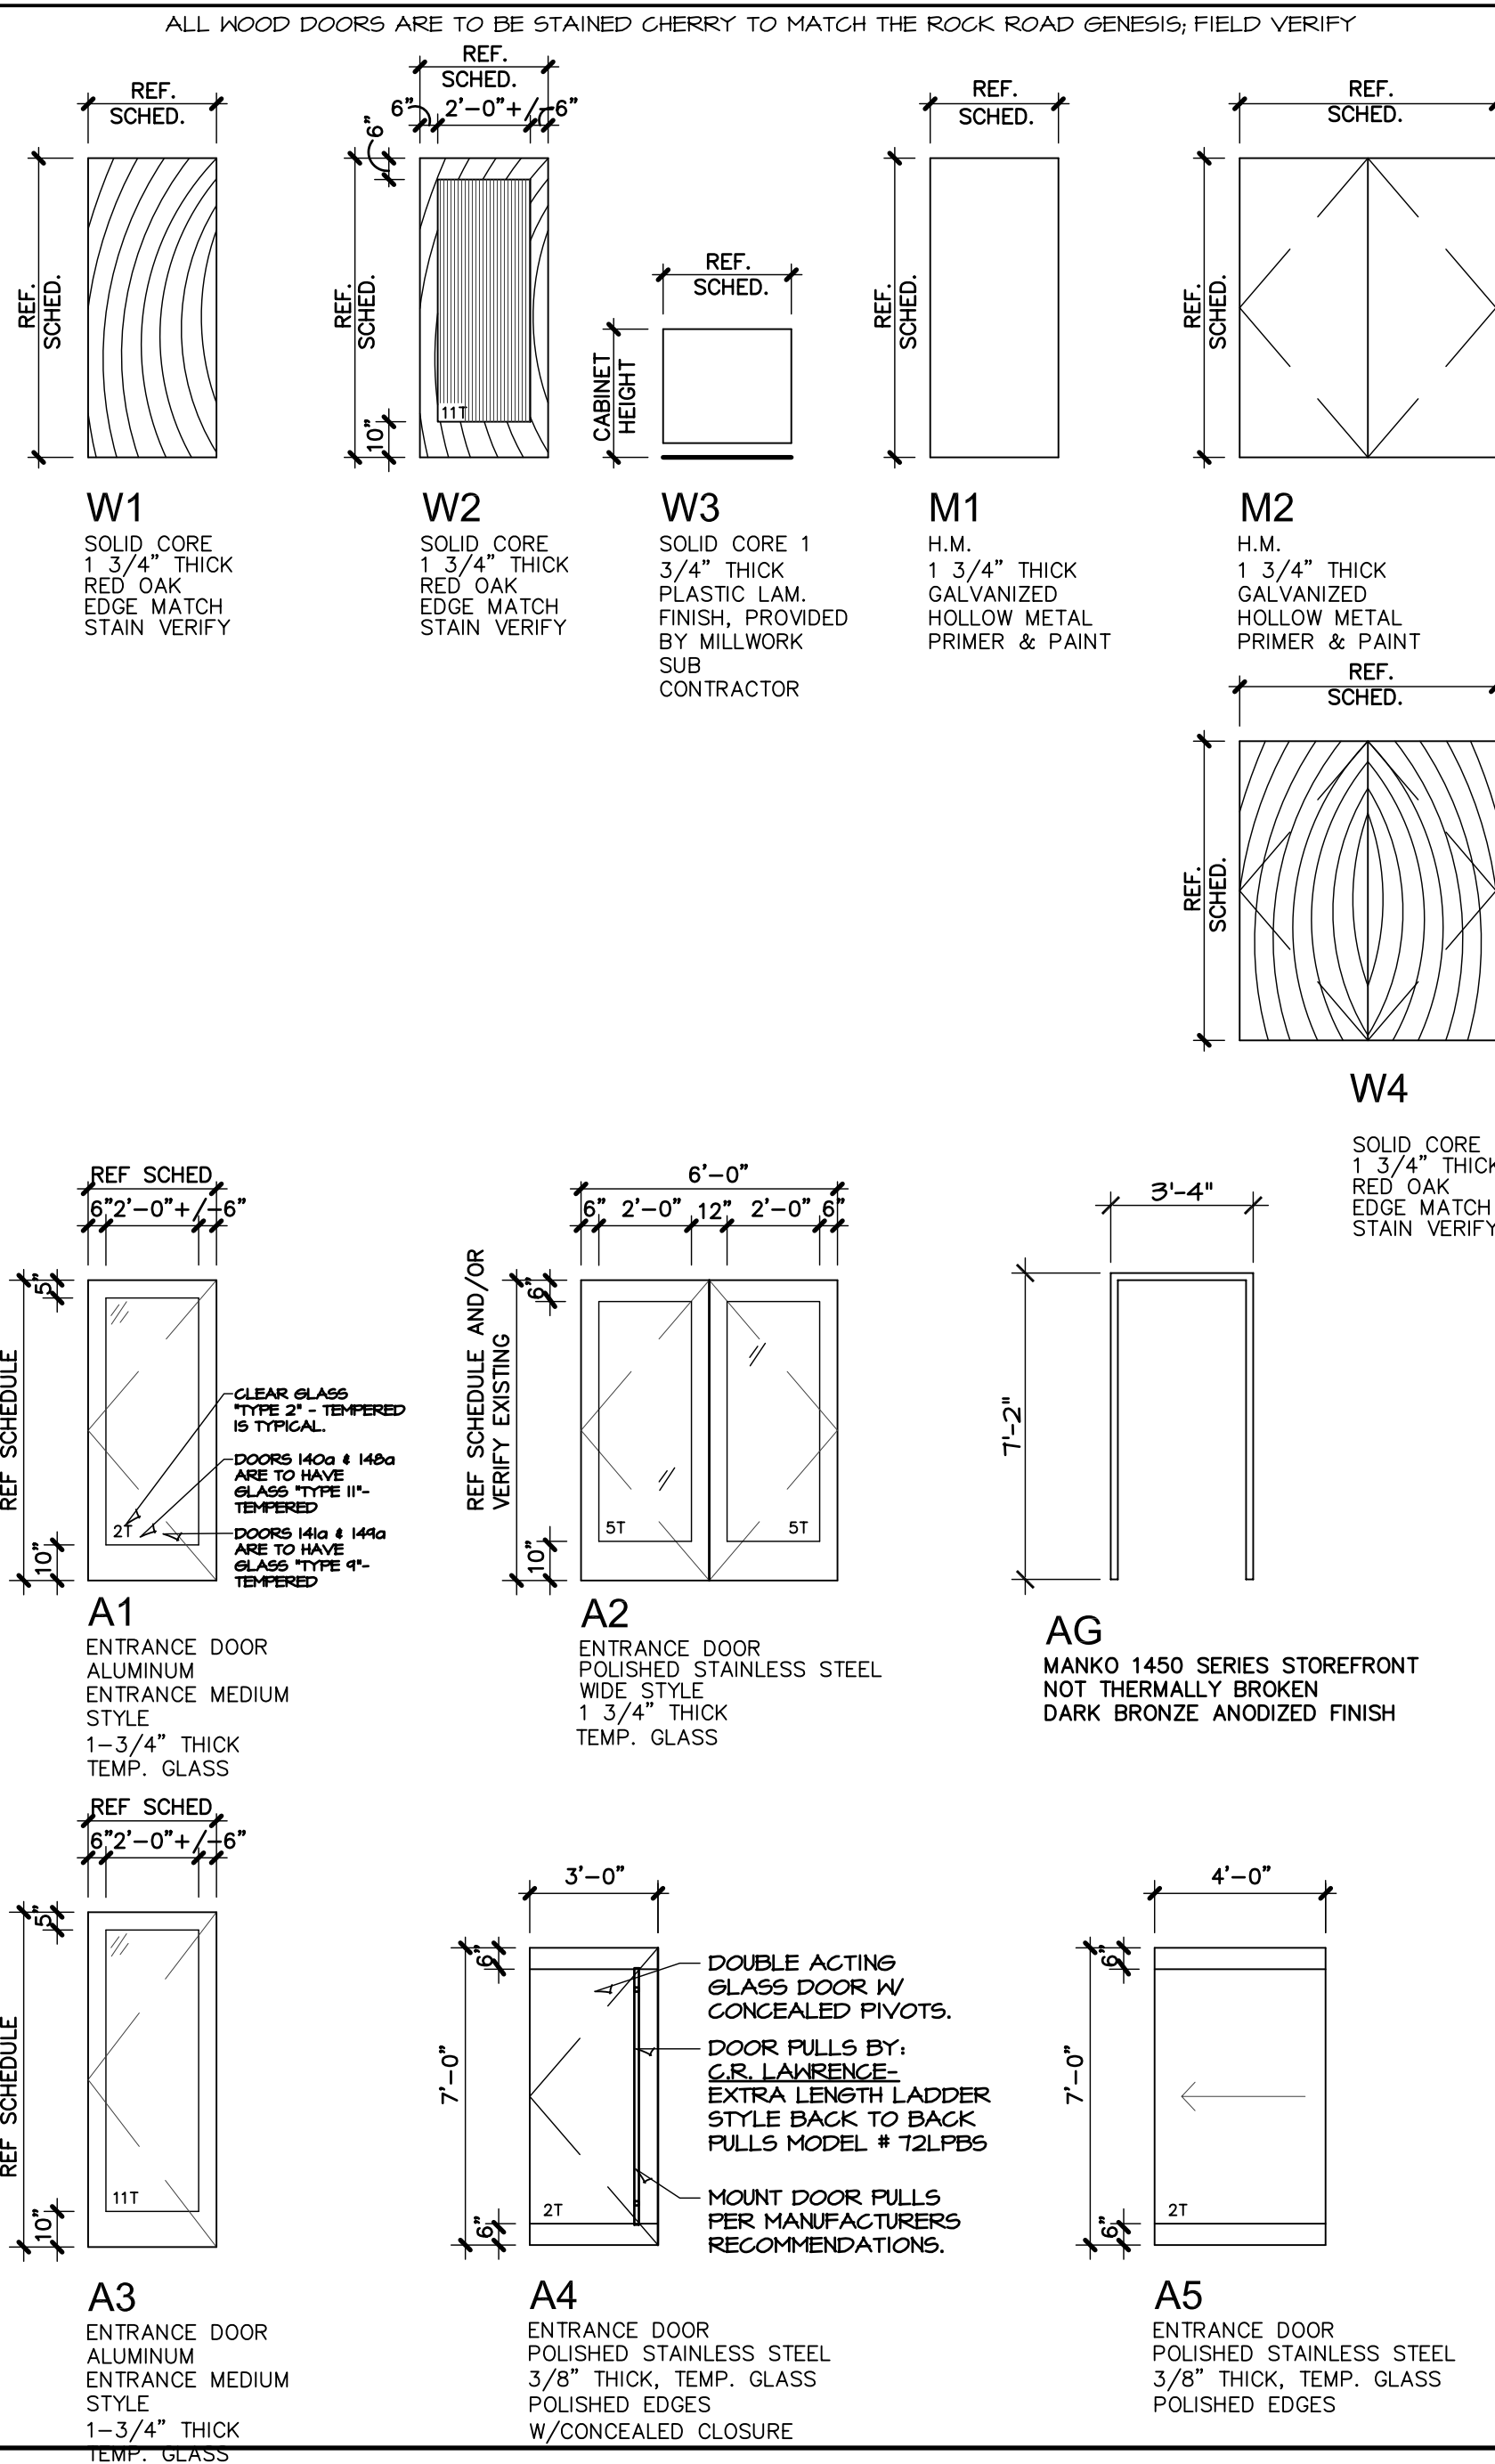

DOOR SCHEDULE

DOOR						FRAME				DOOR SILL	FIRE RATING (F.P.S.C)	HDW. SET NO.	* WEATHER STRIPPING BY ALUM. DOOR SUPPLIER	REMARKS	
DOOR NO.	MAT'L	TYPE	THK.	WIDTH	HEIGHT	MAT'L	TYPE	DETAILS							
								HEAD	JAMB						SILL
MAIN FLOOR:															
100a	AL	A2	1-3/4"	3'-0"	7'-0"	EXISTING							I.O	Existing - Add S.S. CLAD	
100b	AL	A2	1-3/4"	3'-0"	7'-0"	EXISTING							I.O	Existing - Add S.S. CLAD	
100c	AL	A2	1-3/4"	6'-0"	7'-0"	EXISTING							I.O	Existing - Add S.S. CLAD	
100d	AL	A2	1-3/4"	6'-0"	7'-0"	EXISTING							I.O	Existing - Add S.S. CLAD	
104a	WD	WI	1-3/4"	3'-0"	7'-0"	HM	IF							-	
105a	WD	WB	1-3/4"	3'-0"	3'-0"	AL	Q							REPLACE OR REFINISH CORRODED DOOR AND/OR FRAME.	
106a	HM	MI	1-3/4"	3'-0"	7'-0"	HM	EX							-	
111a	WD	WI	1-3/4"	3'-0"	7'-0"	AL	O							-	
112a	WD	WI	1-3/4"	3'-0"	7'-0"	AL	O							-	
113a	WD	WI	1-3/4"	3'-0"	7'-0"	AL	O							-	
114a	WD	WI	1-3/4"	3'-0"	7'-0"	AL	O							-	
115a	WD	WI	1-3/4"	3'-0"	7'-0"	AL	O							-	
117a	WD	WI	1-3/4"	3'-0"	7'-0"	HM	R							-	
118a	WD	WI	1-3/4"	3'-0"	7'-0"	HM	O							-	
120a	WD	W2	1-3/4"	3'-0"	7'-0"	HM	B							-	
121a	WD	WB*	1-3/4"	3'-0"	3'-0"	*	*							CHILDCARE GATE, BY MILLWORK	
121b	HM	MI	1-3/4"	3'-0"	7'-0"	HM	IF							REPLACE OR REFINISH DOOR.	
121c	HM	EX	1-3/4"	3'-0"	7'-0"	HM	EX							EXISTING EXTERIOR EXIT	
123a	WD	WI	1-3/4"	3'-0"	7'-0"	HM	IF							-	
124a	WD	WI	1-3/4"	3'-0"	7'-0"	HM	IF							-	
124b	WD	WI	1-3/4"	3'-6"	7'-0"	HM	IF							-	
127a	WD	WI	1-3/4"	3'-0"	7'-0"	EXISTING								REPLACE OR REFINISH DOOR.	
128a	WD	WI	1-3/4"	3'-0"	7'-0"	EXISTING								REPLACE OR REFINISH DOOR.	
140a	AL	AI	3/4"	3'-0"	7'-0"	AL	EX							-	
140b	AL	AI	3/4"	3'-0"	7'-0"	AL	EX							-	
140c	AL	EX	1-3/4"	4'-0"	7'-0"	AL	EX							REPLACE ALL CORRODED PARTS AND CLOSER HARDWARE	
140d	HM	MI	1-3/4"	3'-0"	7'-0"	HM	IF							REPLACE CORRODED DOOR & FRAME.	
142a	AL	AI	1-3/4"	3'-0"	7'-0"	AL	EX							-	
143a	AL	AI	1-3/4"	3'-0"	7'-0"	AL	AG							-	
144a	AL	AI	1-3/4"	3'-0"	7'-0"	AL	EX							REPLACE OR REFINISH DOOR.	
146a	FBR?	EX	1-3/4"	3'-0"	7'-0"	? EX								REPLACE CORRODED KICKPLATE	
146b	HM	EX	1-3/4"	3'-0"	7'-0"	HM	EX							-	

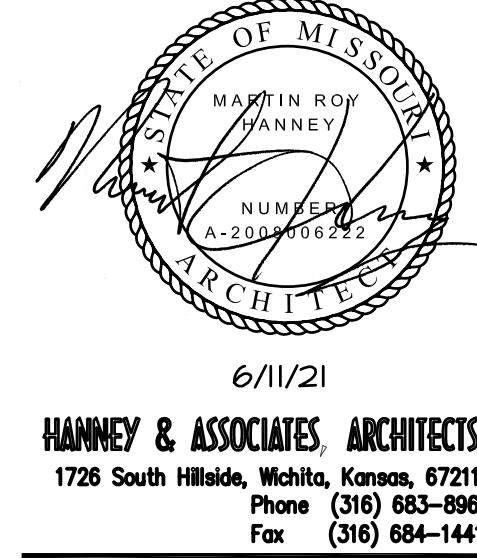

2021
GENESIS HEALTH CLUBS
900 N.E. Deerbrook Terrace
Lee's Summit, Missouri 64086



DRAWINGS ISSUED			
NO.	DATE	ITEM	ISSUED
10	06/11/21	CODE REVISIONS	
9	05/31/21	PLAN REVIEW	
8	05/21/21	REVIEW	
7	04/21/21	REVIEW	
6	04/20/21	REVIEW	
5	03/30/21	REVIEW	
4	03/05/21	REVIEW	
3	03/02/21	REVIEW	
2	1/12/21	REVIEW	
1	12/22/20	REVIEW	

COMPUTER DRAWING	
OP_A301.dwg	

DATE: JANUARY, 2021	
DRAWN BY: CHECKED BY:	
MH, CH, TC, JC, TH MRH	

SHEET	
A3.1	
OF	SHEETS